


PROJECT REFERENCE NO. U-5114		SHEET NO. 8	
RW SHEET NO.		HYDRAULICS ENGINEER	
ROADWAY DESIGN ENGINEER		SEAL 038053	



DOCUMENT NOT CONSIDERED FINAL UNLESS ALL SIGNATURES COMPLETED

★ PROPOSED SIGNAL

USE U-5114 DATUM

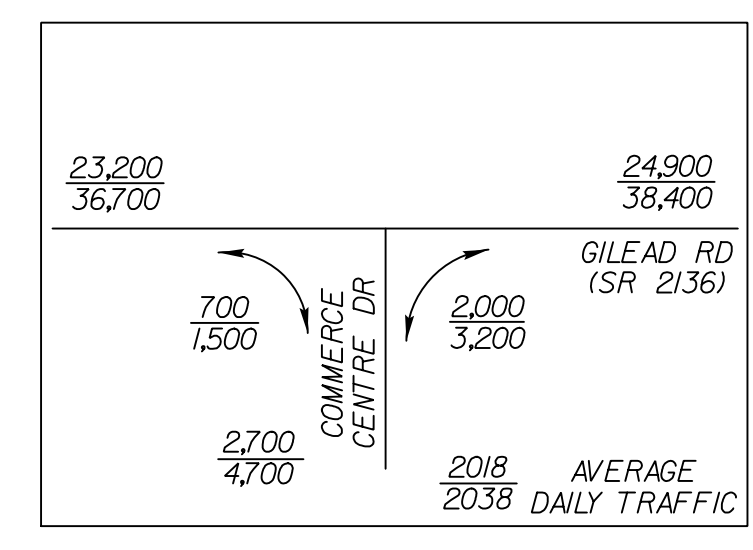

-Y-
 PI Sta 28+94.21
 $\Delta = 1' 29'' 06.0''$ (LT)
 $D = 1' 12'' 04.2''$
 $L = 123.63'$
 $T = 61.82'$
 $R = 4,770.00'$
 $e = NC$
 $RO = NA$

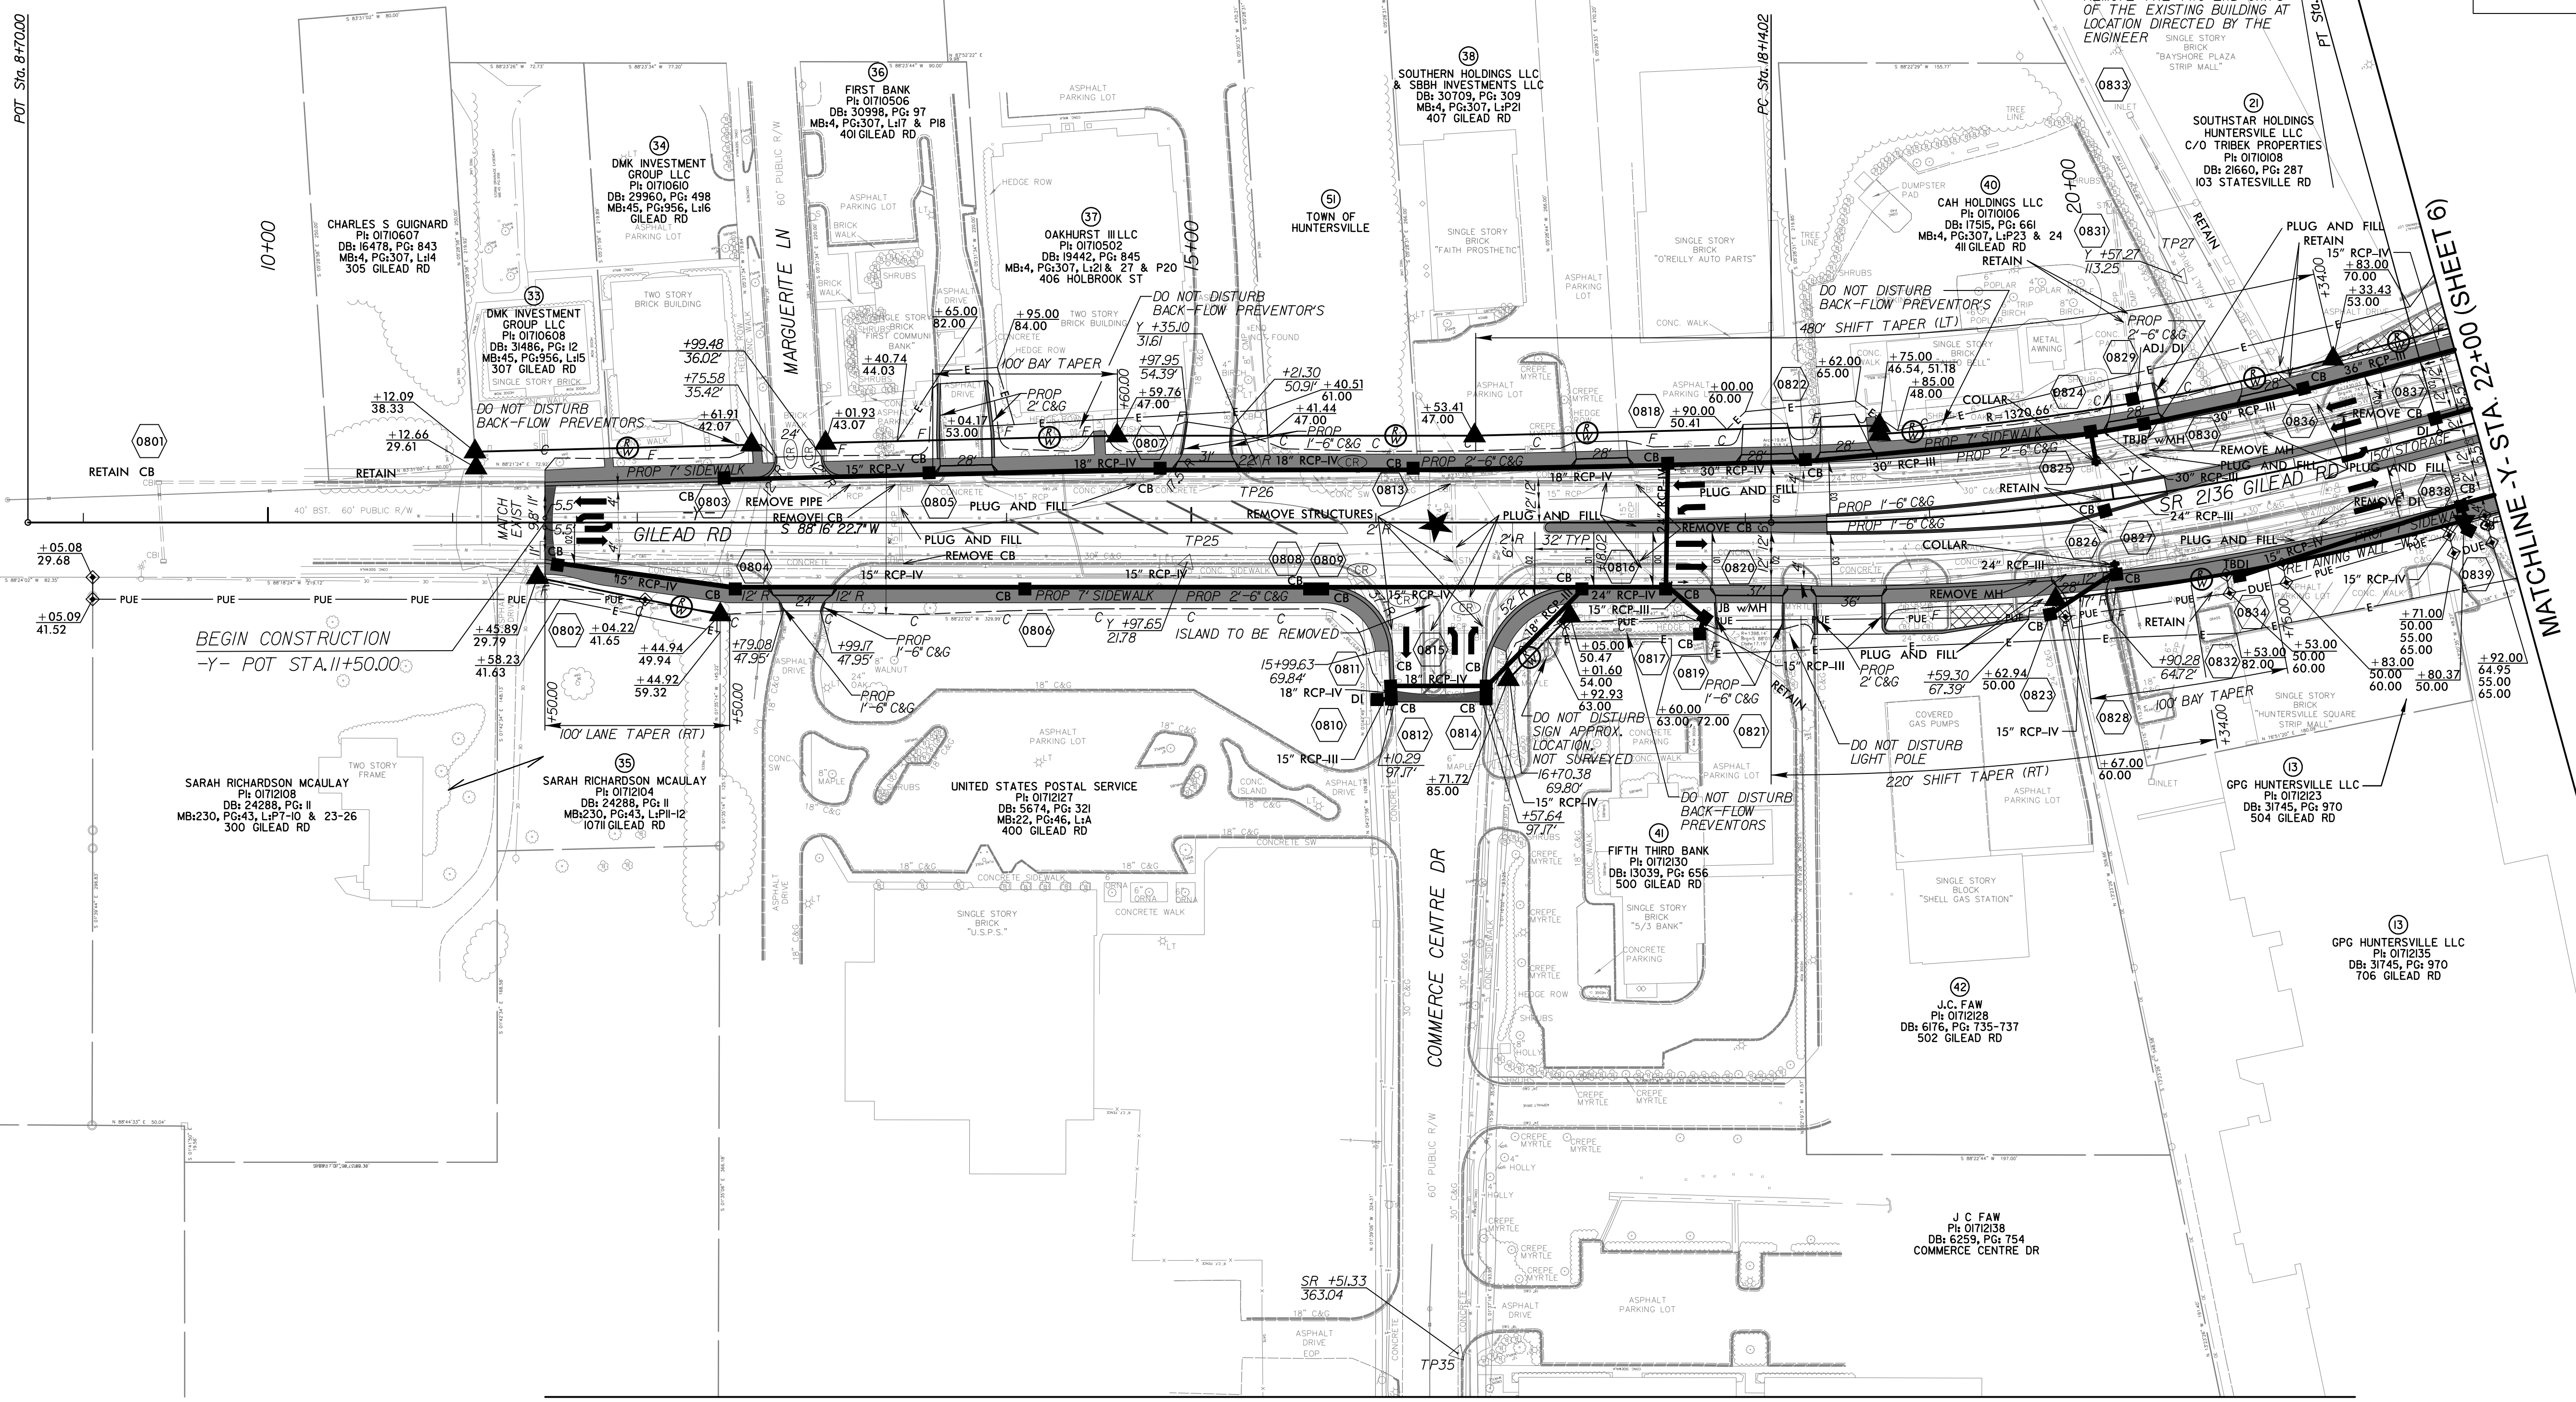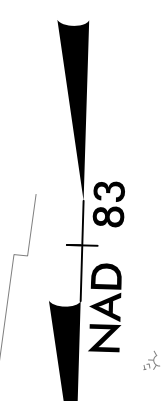

POT Sta. 8+70.00

10+00

RETAIN CB

RETAIN CB

RETAIN CB

RETAIN CB

RETAIN CB

RETAIN CB

BEGIN CONSTRUCTION
 -Y- POT STA. 11+50.00

MATCHLINE (SHEET 9)

SEE SHEET 12 FOR -Y- PROFILE
 SEE SHEET 2B-4 FOR INTERSECTION DETAIL