
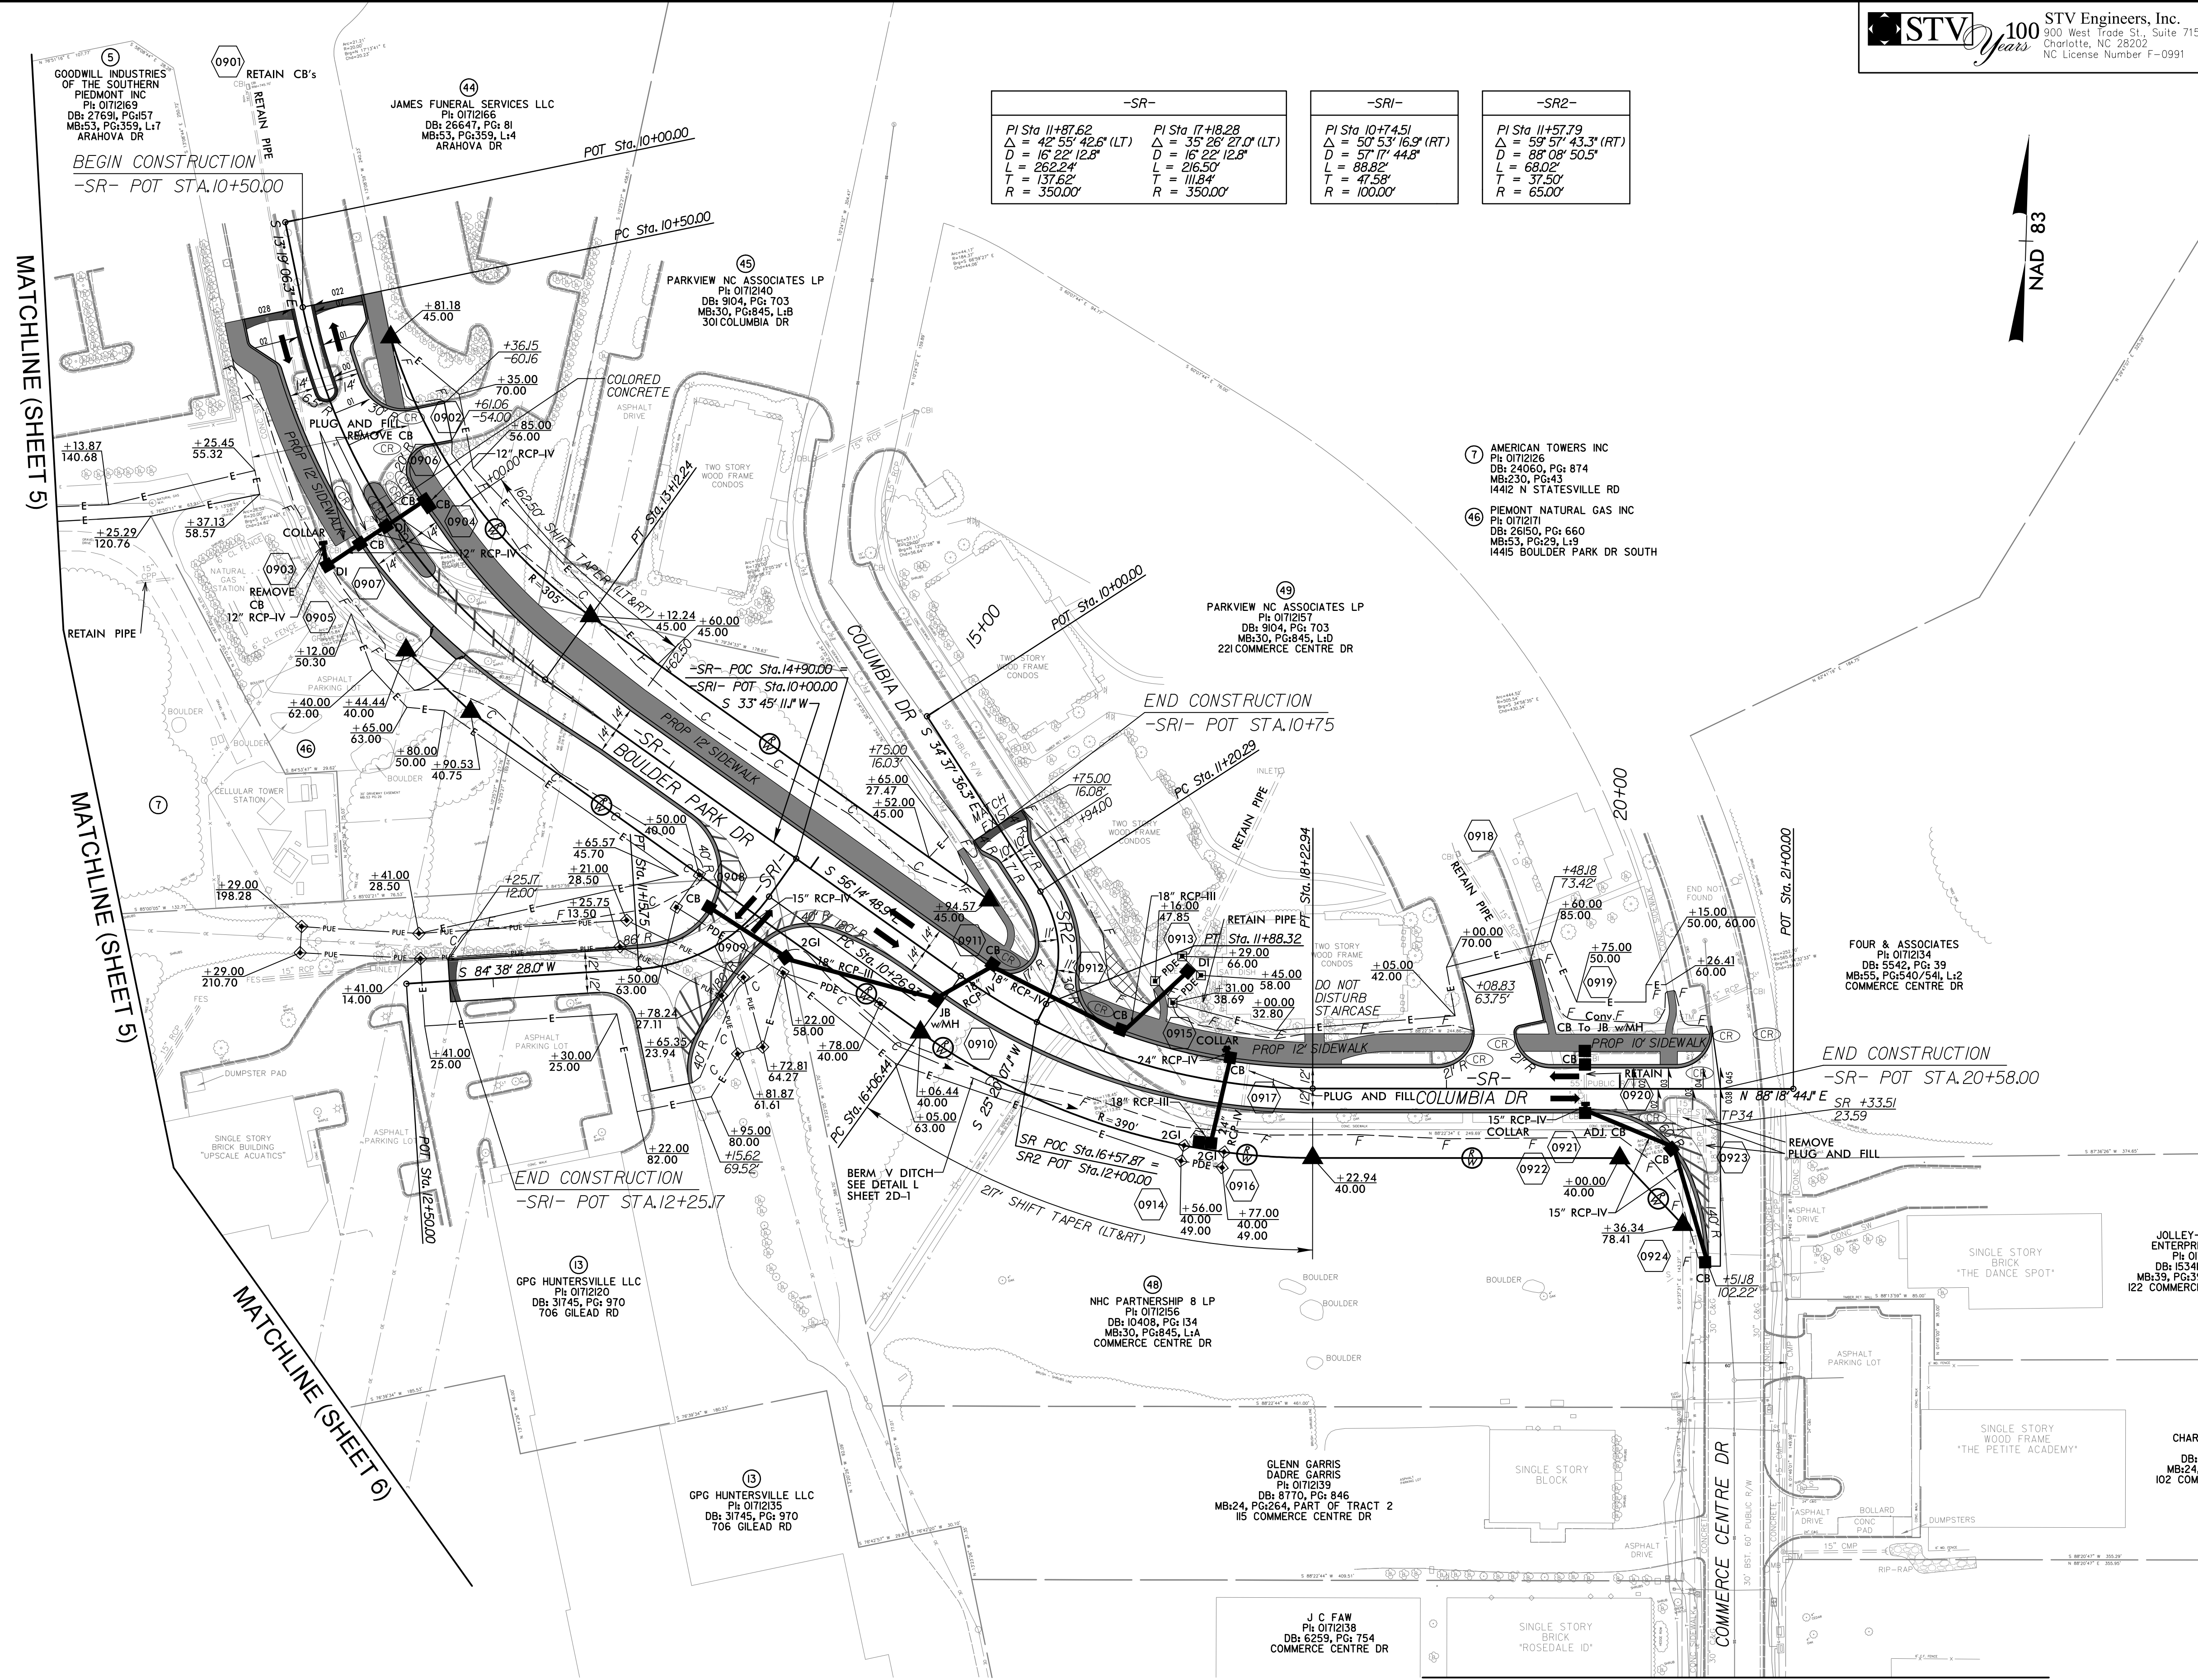


DOCUMENT NOT CONSIDERED FINAL UNLESS ALL SIGNATURES COMPLETED

USE U-5114 DATUM

-SR-		-SRI-		-SR2-	
PI Sta 11+87.62	PI Sta 17+18.28	PI Sta 10+74.51	PI Sta 11+57.79		
$\Delta = 42' 55" 42.6" (LT)$	$\Delta = 35' 26" 27.0" (LT)$	$\Delta = 50' 53" 16.9" (RT)$	$\Delta = 59' 57" 43.3" (RT)$		
$D = 16' 22" 12.8"$	$D = 16' 22" 12.8"$	$D = 57' 17" 44.8"$	$D = 88' 08" 50.5"$		
$L = 262.24'$	$L = 216.50'$	$L = 88.82'$	$L = 68.02'$		
$T = 137.62'$	$T = 111.84'$	$T = 47.58'$	$T = 37.50'$		
$R = 350.00'$	$R = 350.00'$	$R = 100.00'$	$R = 65.00'$		

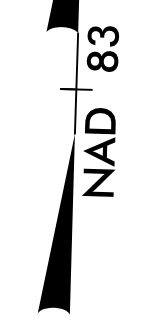

MATCHLINE (SHEET 5)

MATCHLINE (SHEET 5)

MATCHLINE (SHEET 6)

MATCHLINE (SHEET 8)

SEE SHEET 15 FOR -SR- PROFILE
SEE SHEET 15 FOR -SRI- PROFILE
SEE SHEET 15 FOR -SR2- PROFILE

8/17/19
F:\2018\Projects\N\SH\U-5114_r.dwg - psh09.dgn
mabb01