



PROJECT REFERENCE NO. <i>U-5114</i>	SHEET NO. <i>10</i>
ROADWAY DESIGN ENGINEER <i>[Signature]</i>	HYDRAULICS ENGINEER <i>[Signature]</i>
SEAL 039234 2018	SEAL 038053 2018
<b>DOCUMENT NOT CONSIDERED FINAL UNLESS ALL SIGNATURES COMPLETED</b>	

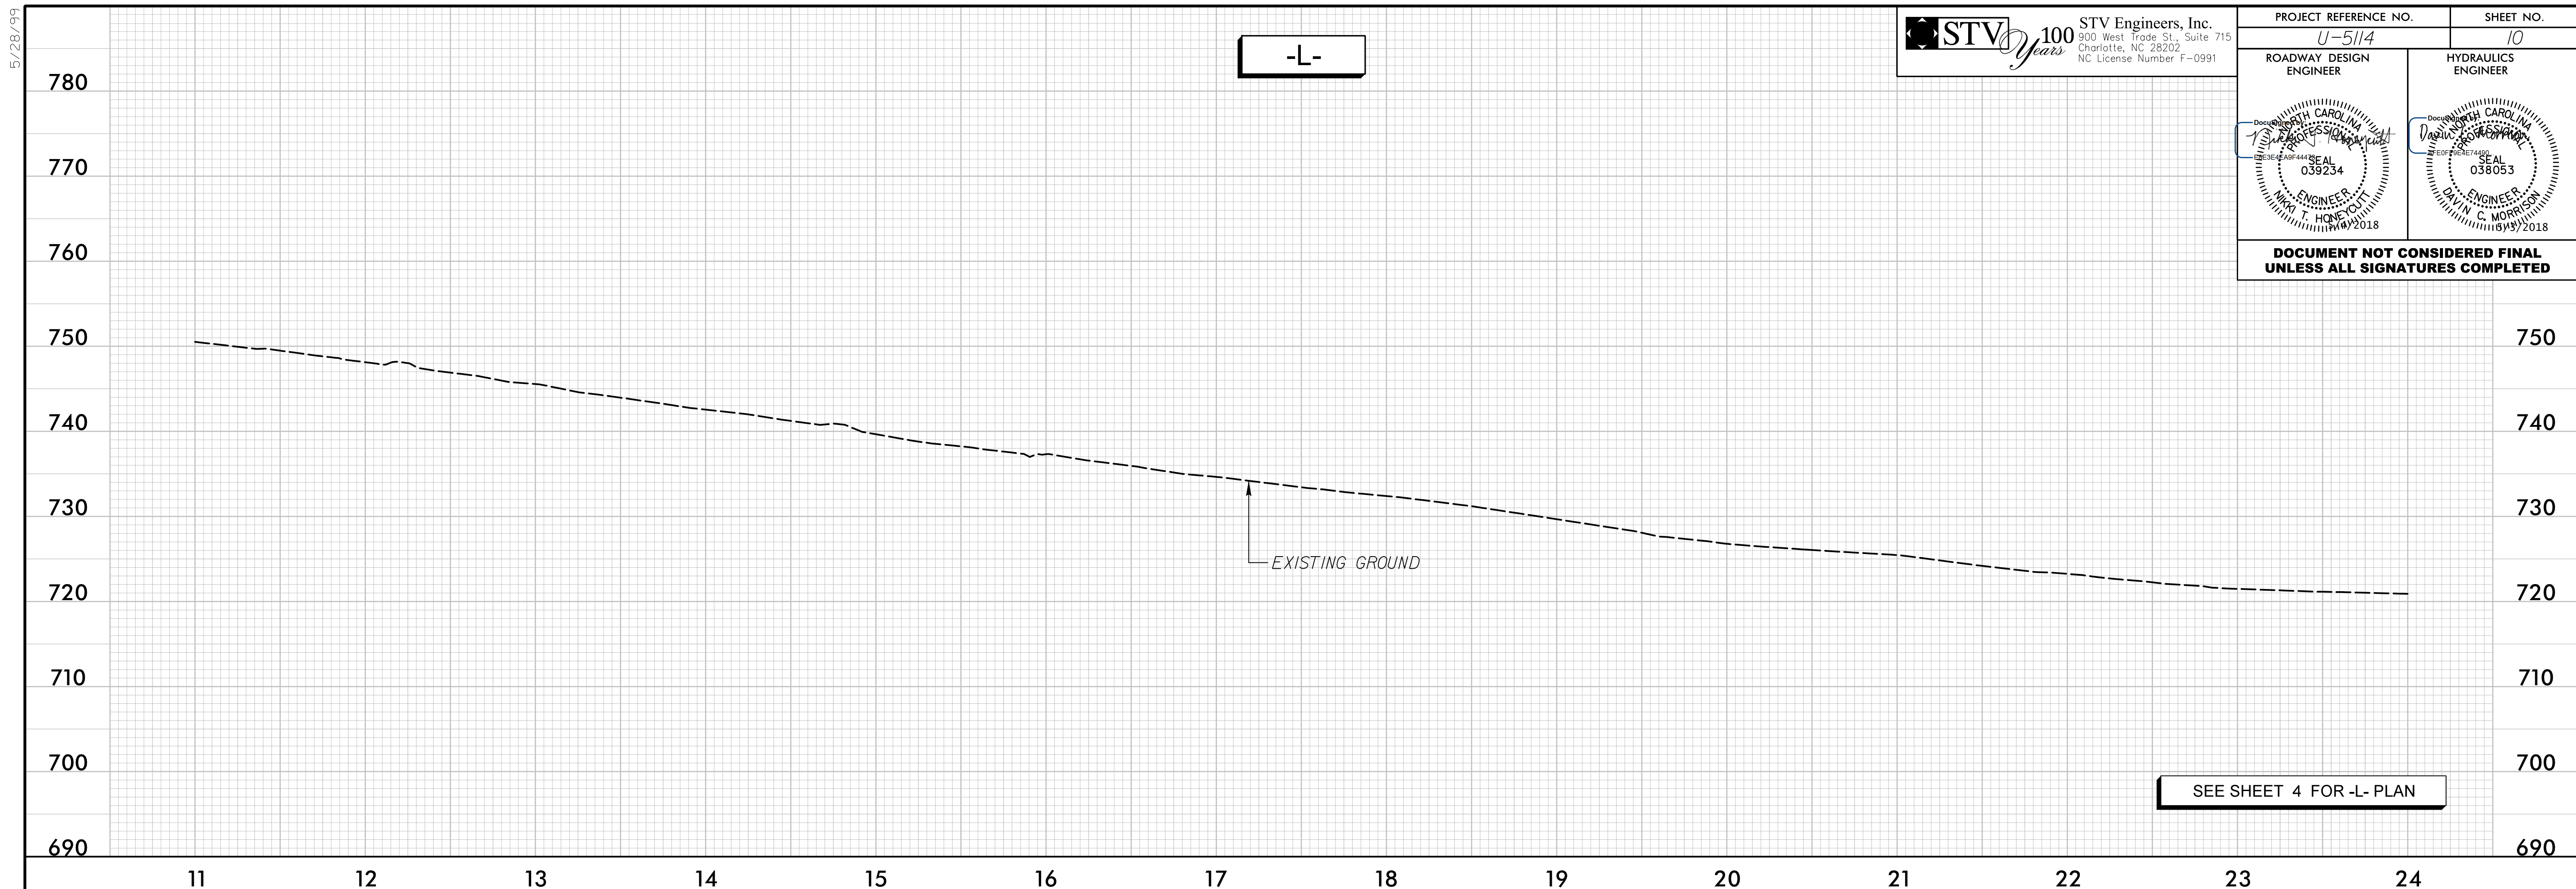

SEE SHEET 4 FOR -L- PLAN

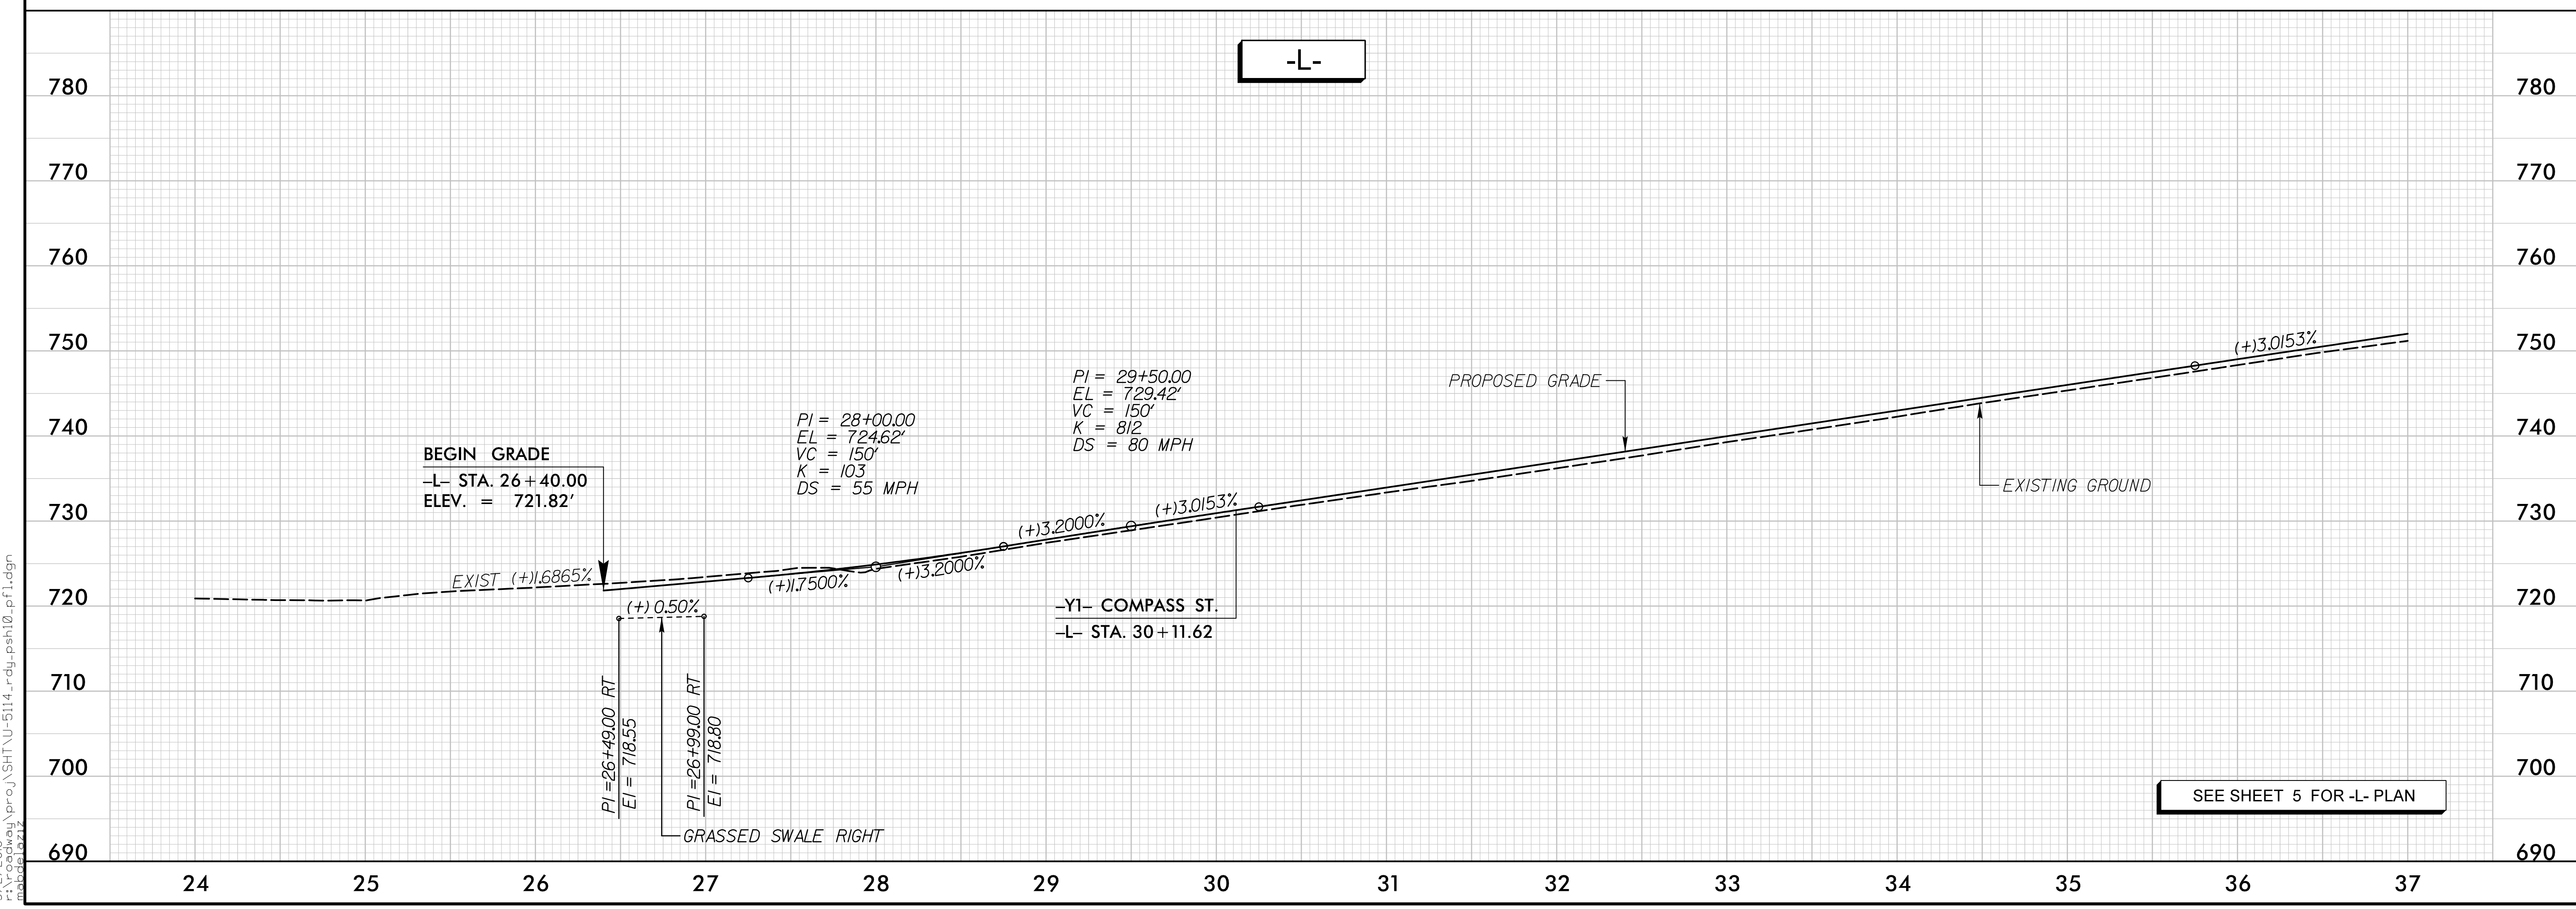

SEE SHEET 5 FOR -L- PLAN

5/2/2018 10:00:00 AM \\per\proj\5114\U-5114\_rdy\_psh\0.pfl.dgn