
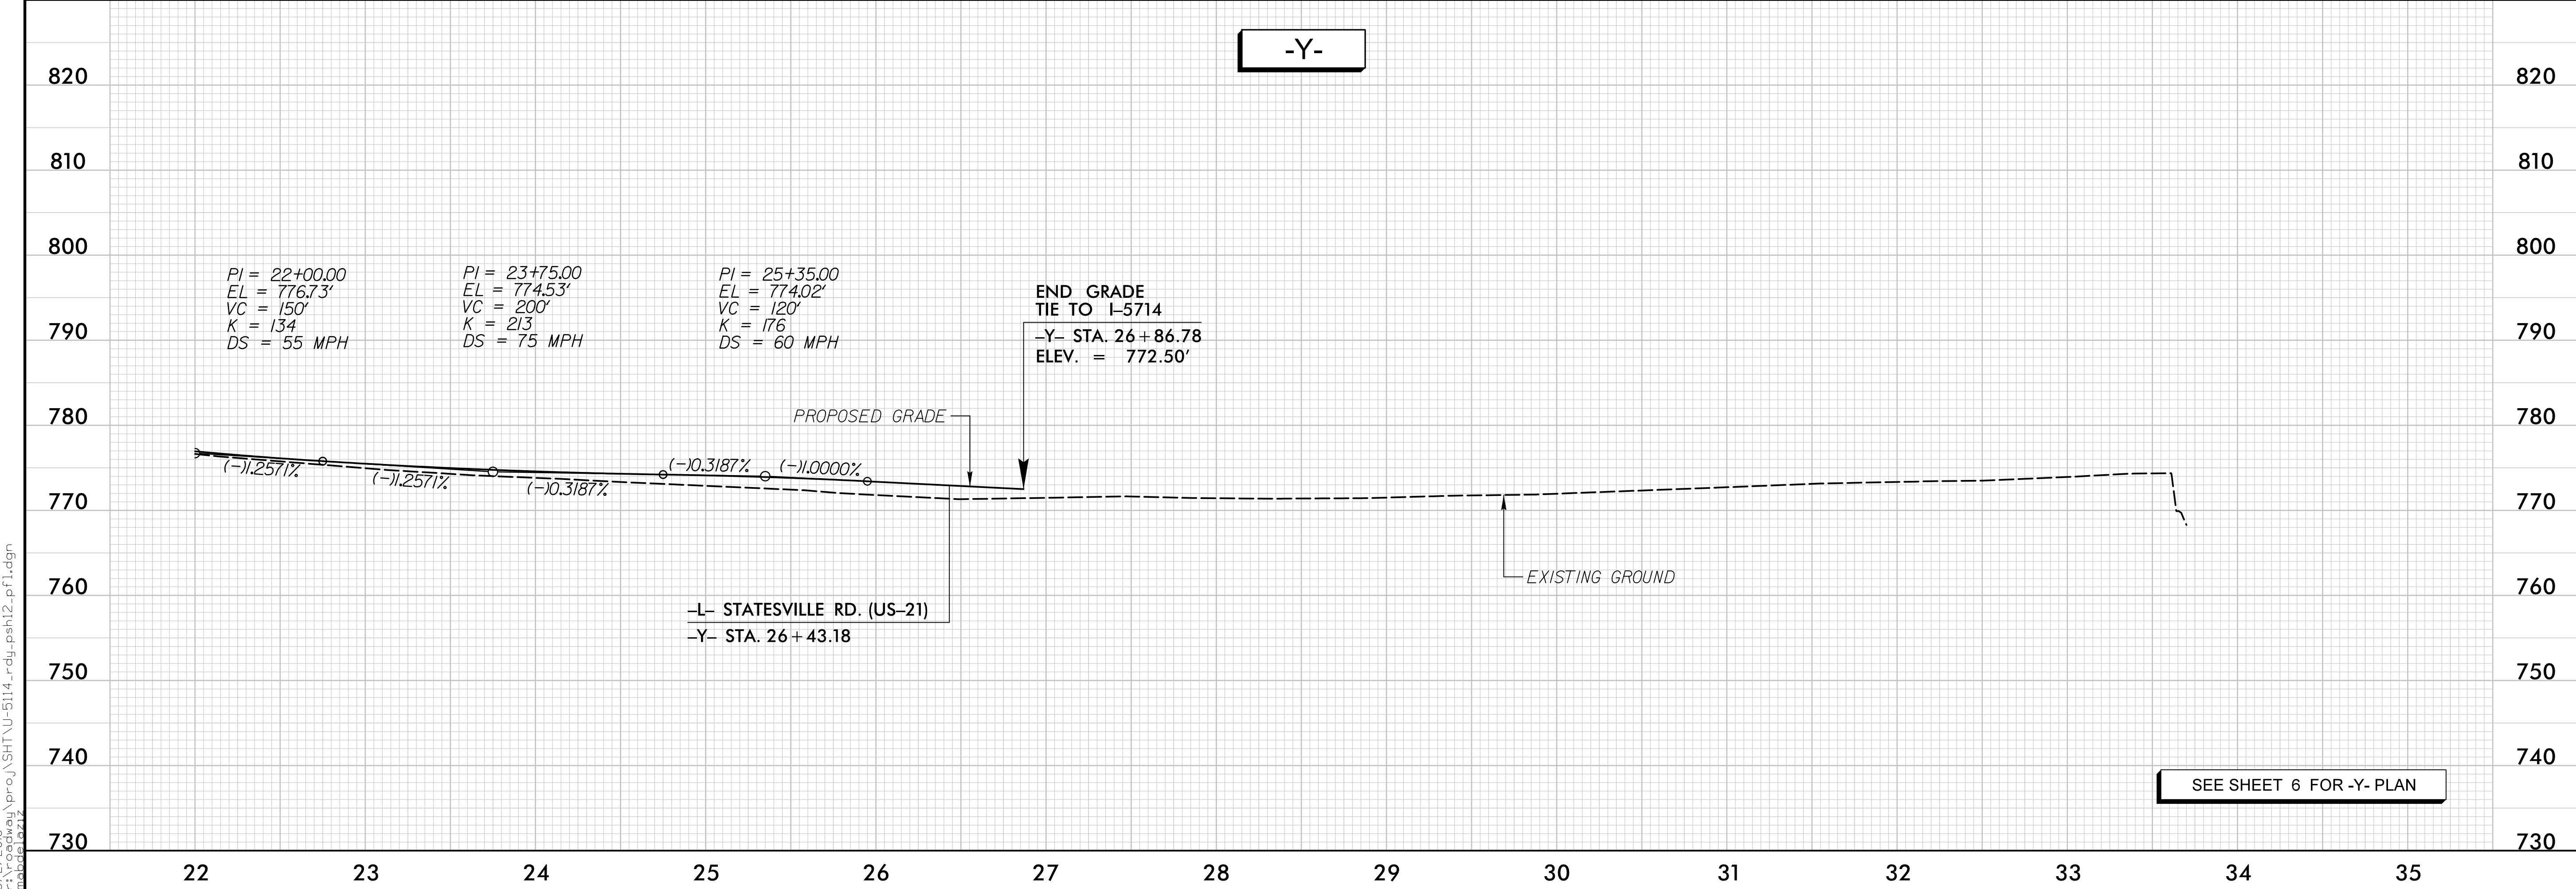


PROJECT REFERENCE NO. U-5114	SHEET NO. 12
ROADWAY DESIGN ENGINEER 	HYDRAULICS ENGINEER
DOCUMENT NOT CONSIDERED FINAL UNLESS ALL SIGNATURES COMPLETED	

5/28/99

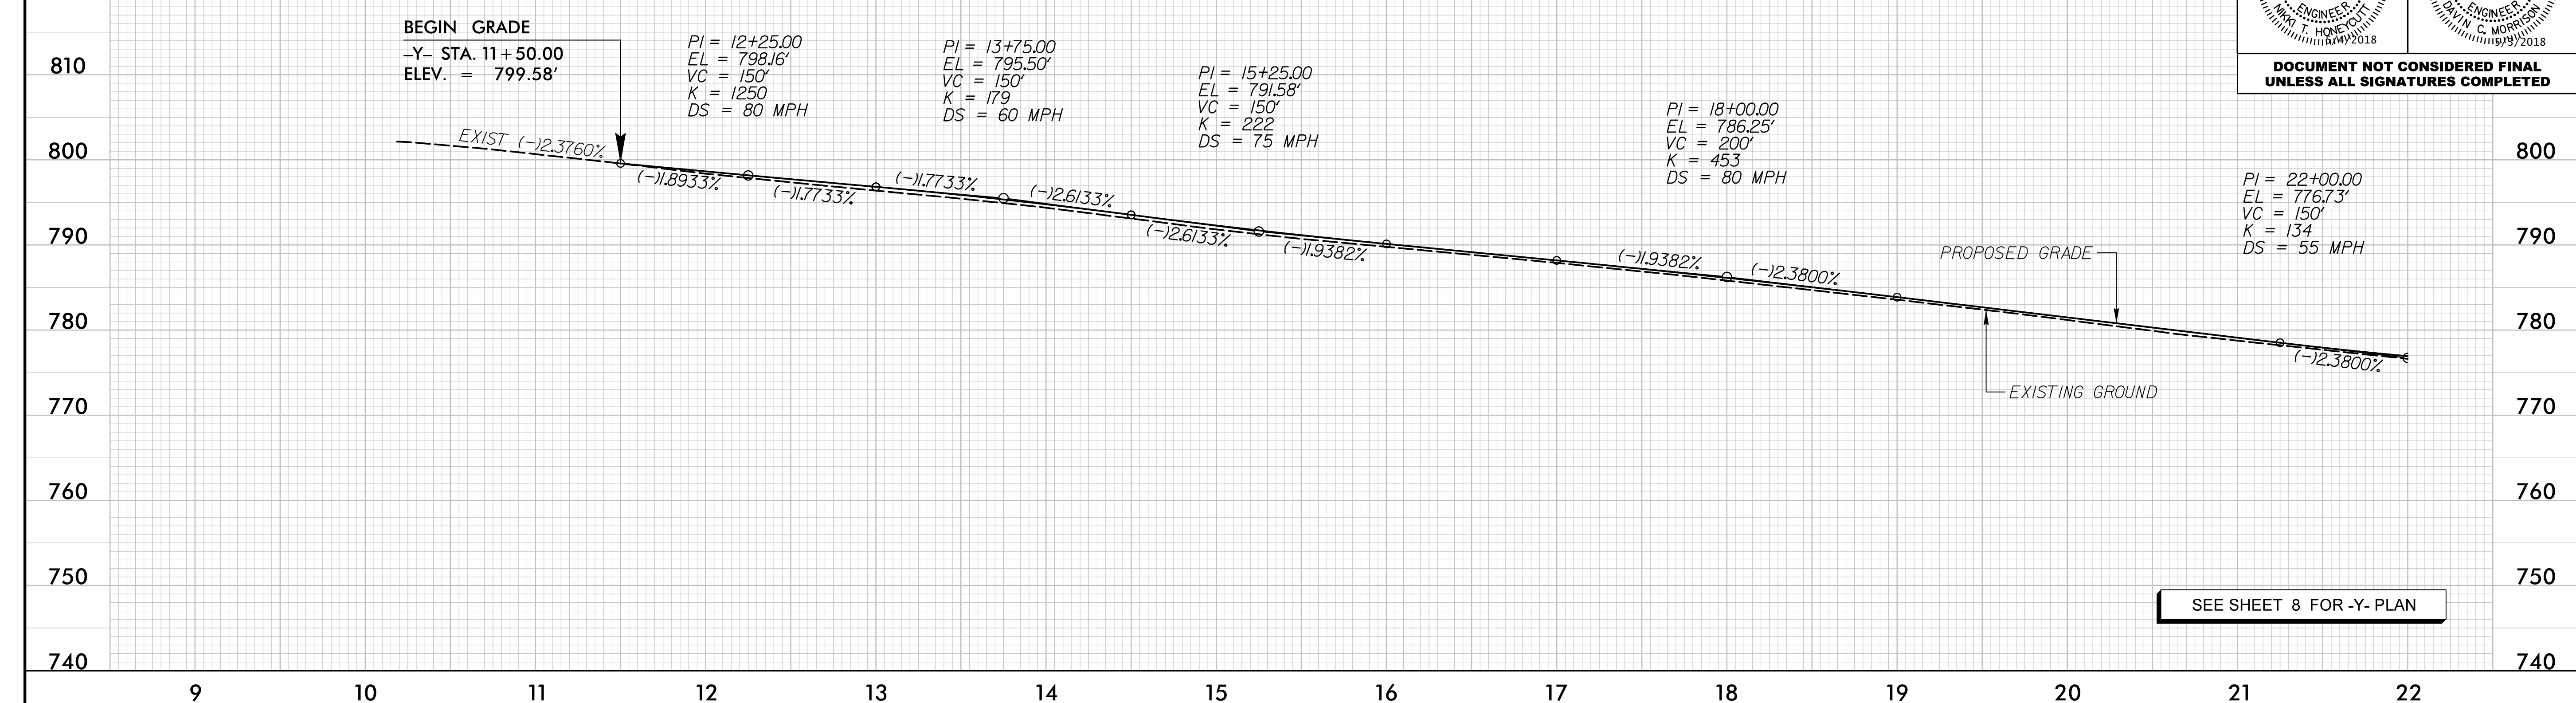

5/2/2018 9:01 AM
m:\lab\loz12\proj\5114\U-5114_rdy_psh12.plt.dgn