



5/28/19



STV Engineers, Inc.
300 West Trade St., Suite 715
Charlotte, NC 28202
NC License Number F-0991

PROJECT REFERENCE NO. U-5114	SHEET NO. 13
ROADWAY DESIGN ENGINEER <i>[Signature]</i>	HYDRAULICS ENGINEER <i>[Signature]</i>
SEAL 039234	SEAL 038053
ENGINEER MARK T. HONEYCUTT 2018	ENGINEER DAVIN G. MORRISON 2018

DOCUMENT NOT CONSIDERED FINAL
UNLESS ALL SIGNATURES COMPLETED

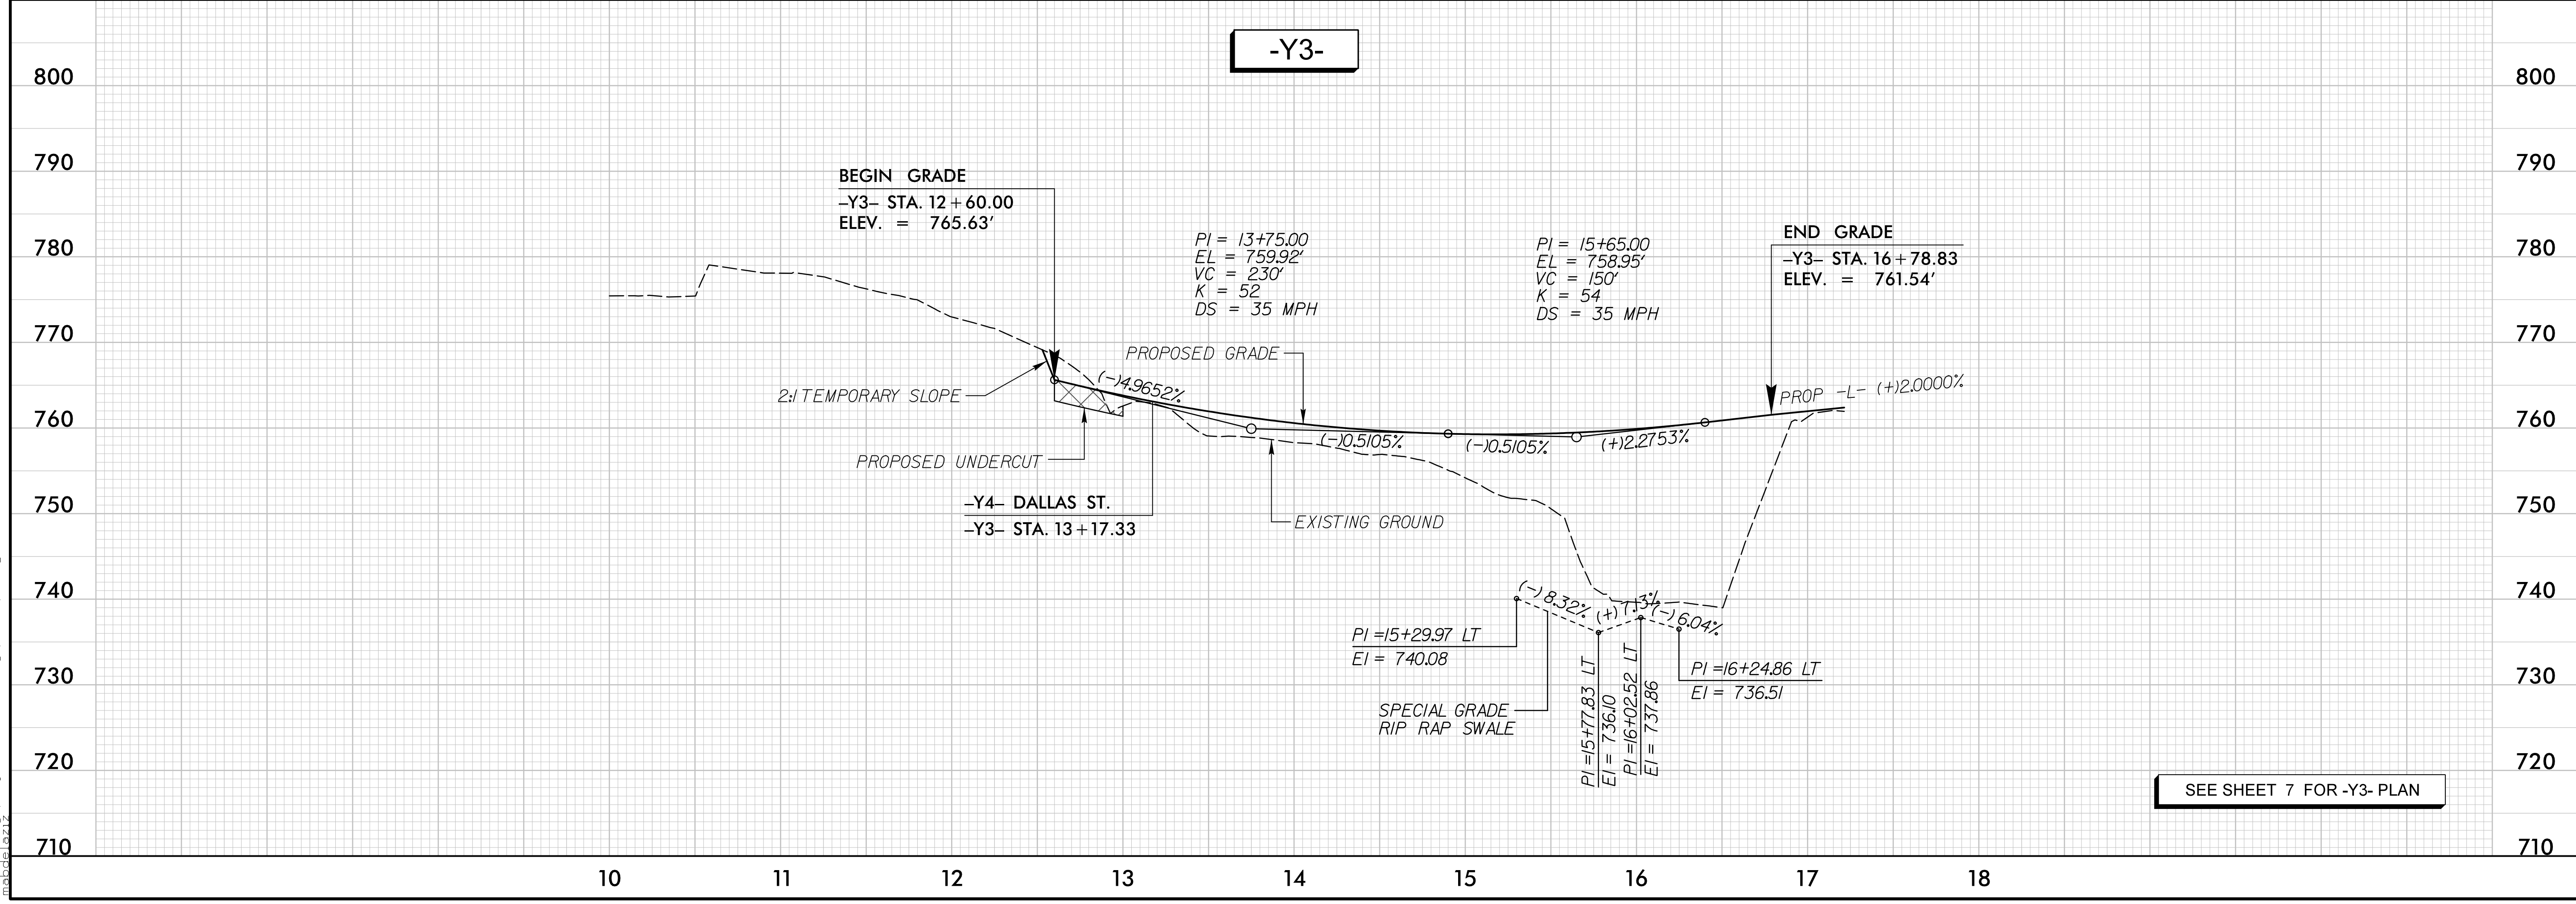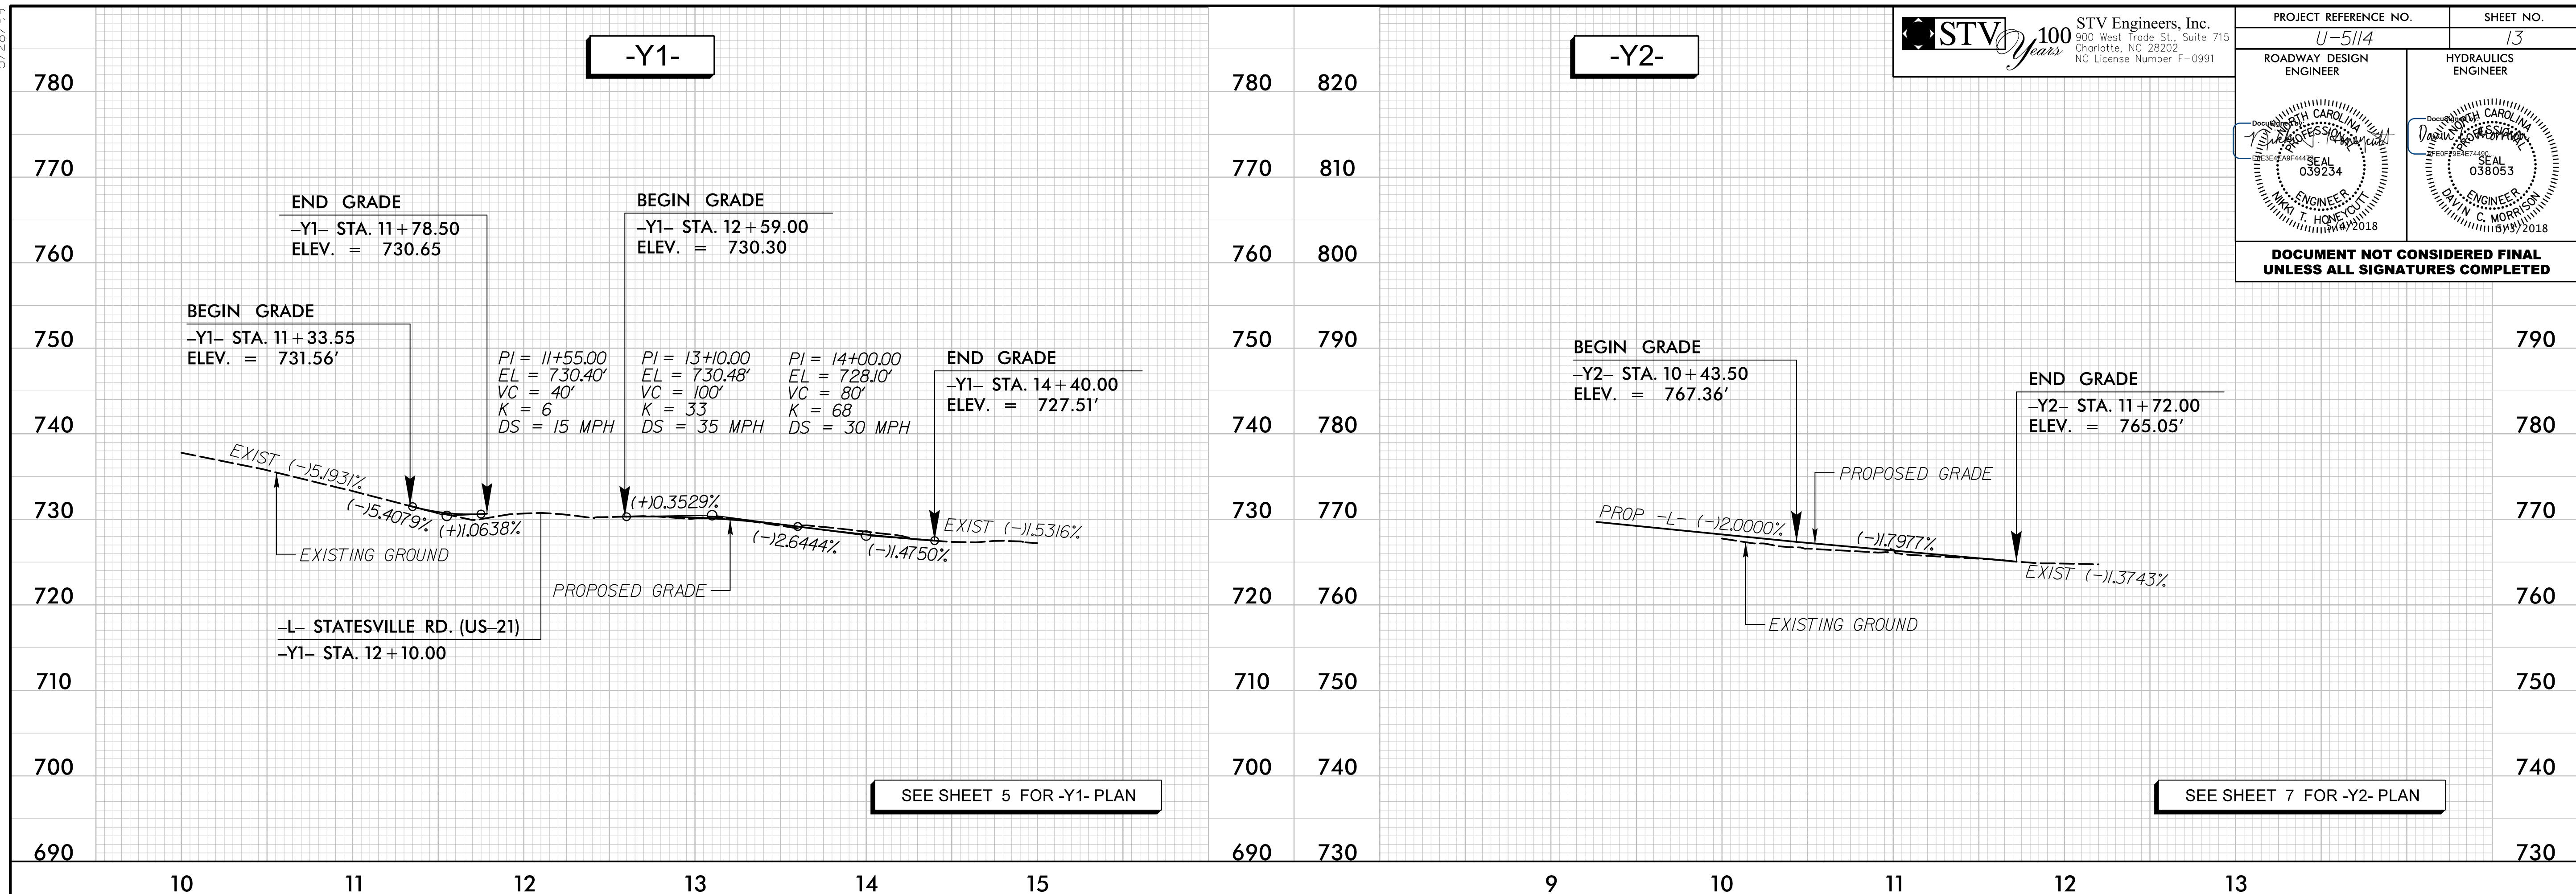

5/2/2018 8:01:00 AM \\per01\proj\5114-U-5114-rdy_psh13.plt.dgn