


RETAINING WALL -W1- ELEVATION
 BOTTOM OF CONCRETE FILLED DRILLED HOLE NOT TO SCALE.
 FENCE NOT SHOWN FOR CLARITY, SEE SHEET W-11 FOR ATTACHMENT DETAILS.

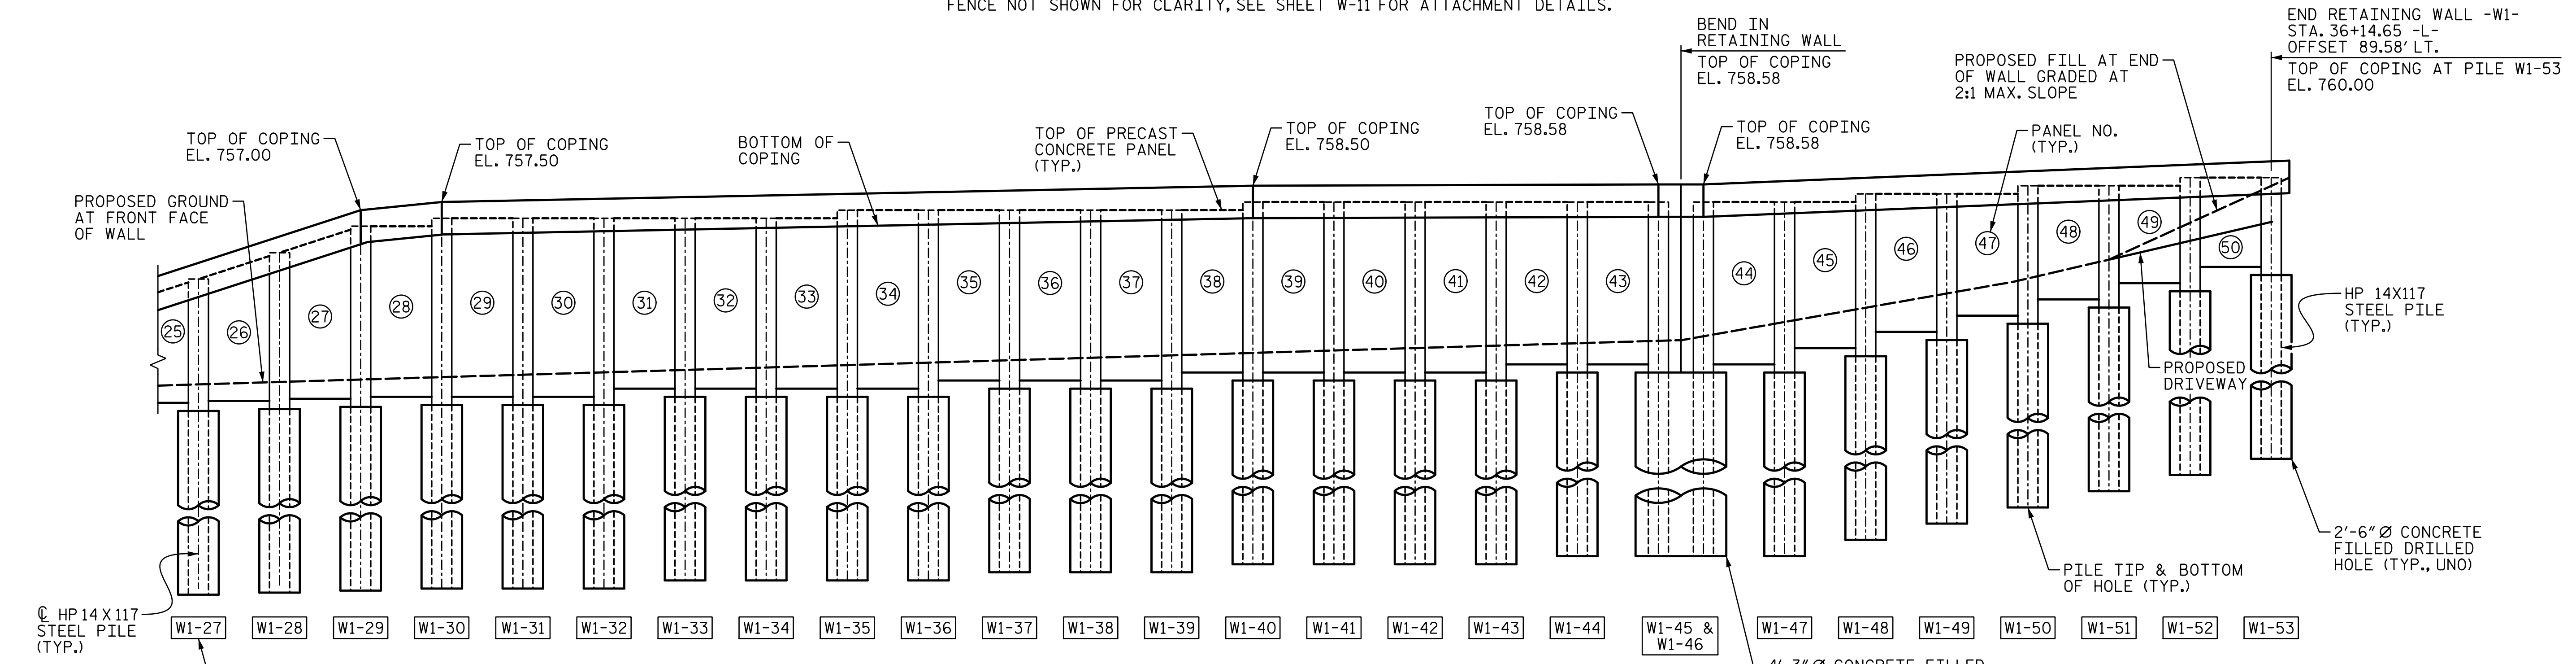

RETAINING WALL -W1- ELEVATION
 BOTTOM OF CONCRETE FILLED DRILLED HOLE NOT TO SCALE.
 FENCE NOT SHOWN FOR CLARITY, SEE SHEET W-11 FOR ATTACHMENT DETAILS.

NOTES:
 FOR PILE STATIONS, OFFSETS, AND ELEVATIONS SEE "PILE INFORMATION" TABLE ON SHEET W-3.
 FOR PANEL HEIGHT AND ELEVATIONS SEE "PANEL INFORMATION" TABLE ON SHEET W-3.

8/5/2018
 R:\Structures\Station\Finals\U-5114-W-2-Wall 1 Elevation.dgn
 netwin