


RETAINING WALL -W3- DETAIL SHEET

STV 100 years
 STV Engineers, Inc.
 300 West Trade St., Suite 715
 Charlotte, NC 28202
 NC License Number F-0991

PROJECT REFERENCE NO. U-5114	SHEET NO. W-13
ROADWAY DESIGN ENGINEER	
DOCUMENT NOT CONSIDERED FINAL UNLESS ALL SIGNATURES COMPLETED	

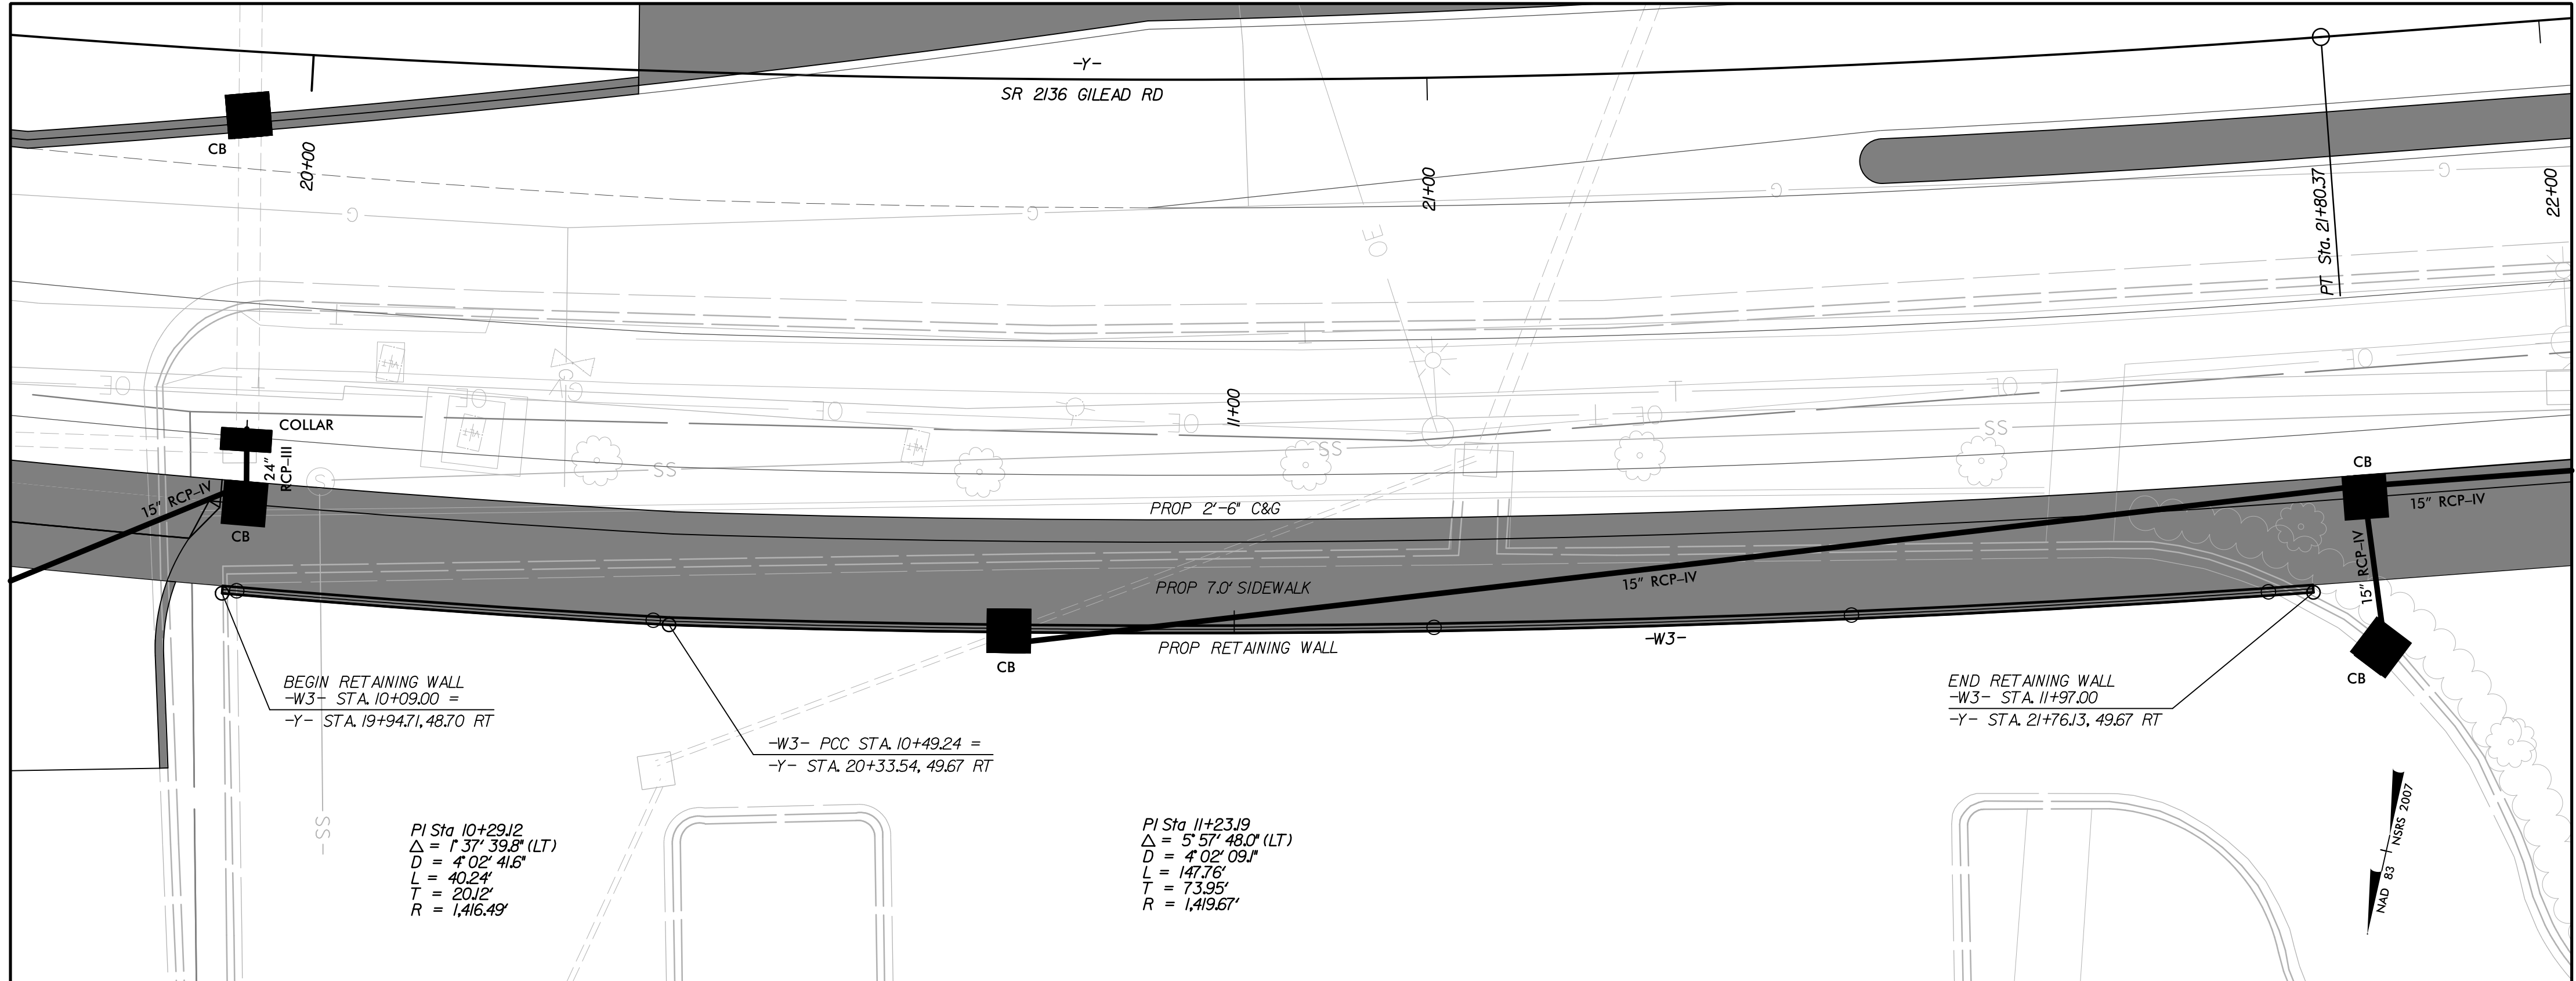

SCALE 1" = 10'

PLAN VIEW

SEE SHEET 8 FOR FULL PLAN VIEW

THE WALL ENVELOPE DOES NOT ACCURATELY DEPICT THE ACTUAL FACE OF WALL

-W3-



5/2/2018 10:00 AM C:\Users\psh\OneDrive\psh\U-5114-rdy_psh_w-13.dgn