




TIP NO. U-4405	SHEET NO. PMP-12
APPROVED <i>Betsy L. Watson</i> <small>DocuSigned by: Betsy L. Watson 35E7B834F8743F</small>	
DATE: 4/19/2018	
SEAL 	
DOCUMENT NOT CONSIDERED FINAL UNLESS ALL SIGNATURES COMPLETED	
	

120

130

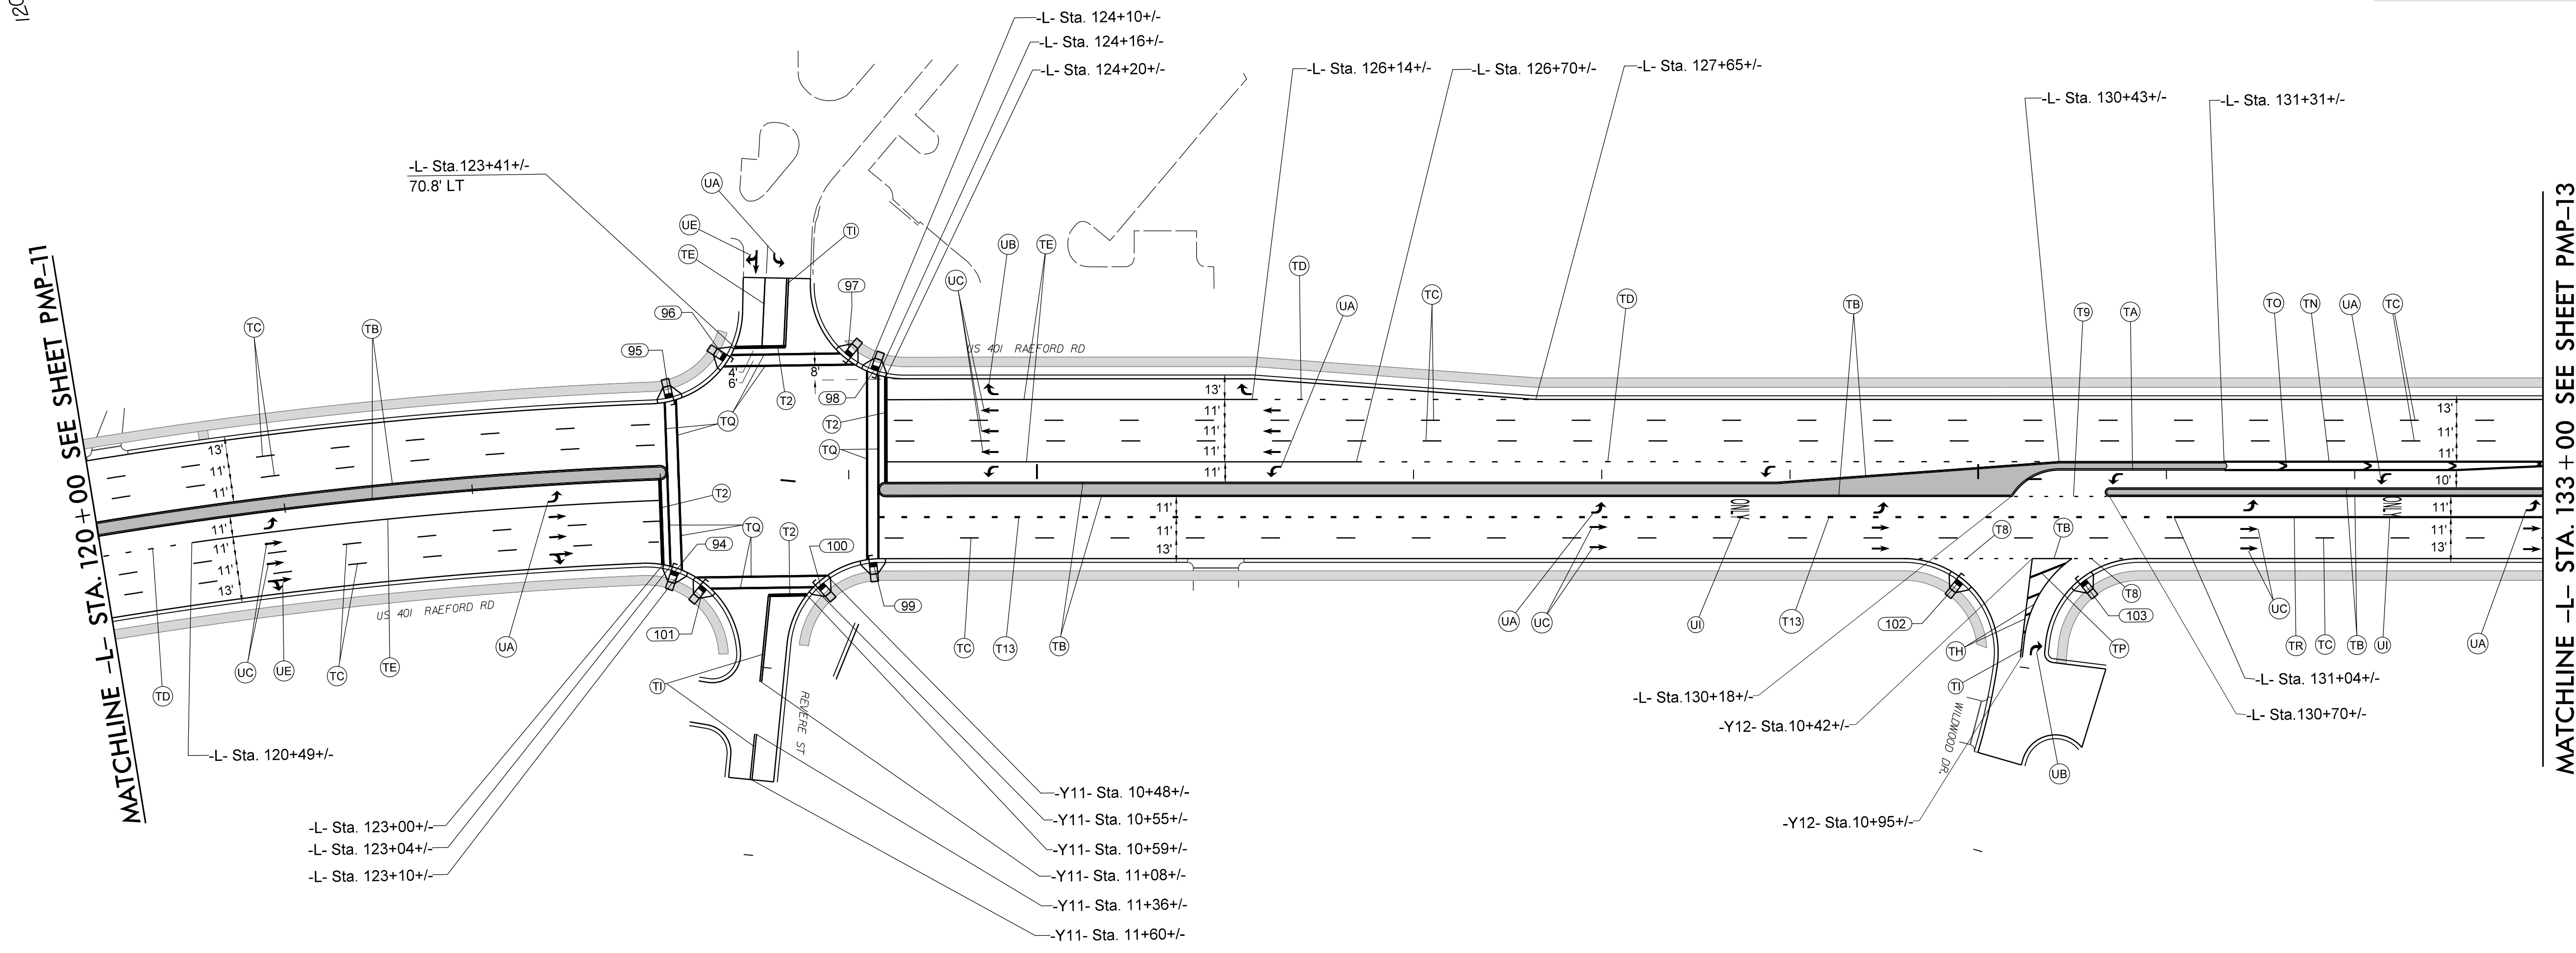

MATCHLINE -L- STA. 120+00 SEE SHEET PMP-11

MATCHLINE -L- STA. 131+00 SEE SHEET PMP-13

4/19/2018  
Us:\Traffic\Signing\CADD\Pavement\Markings\Plan\_Sheets\U-4405\_pmp\_12.dgn  
jhambricht

PAVEMENT MARKING DETAIL