
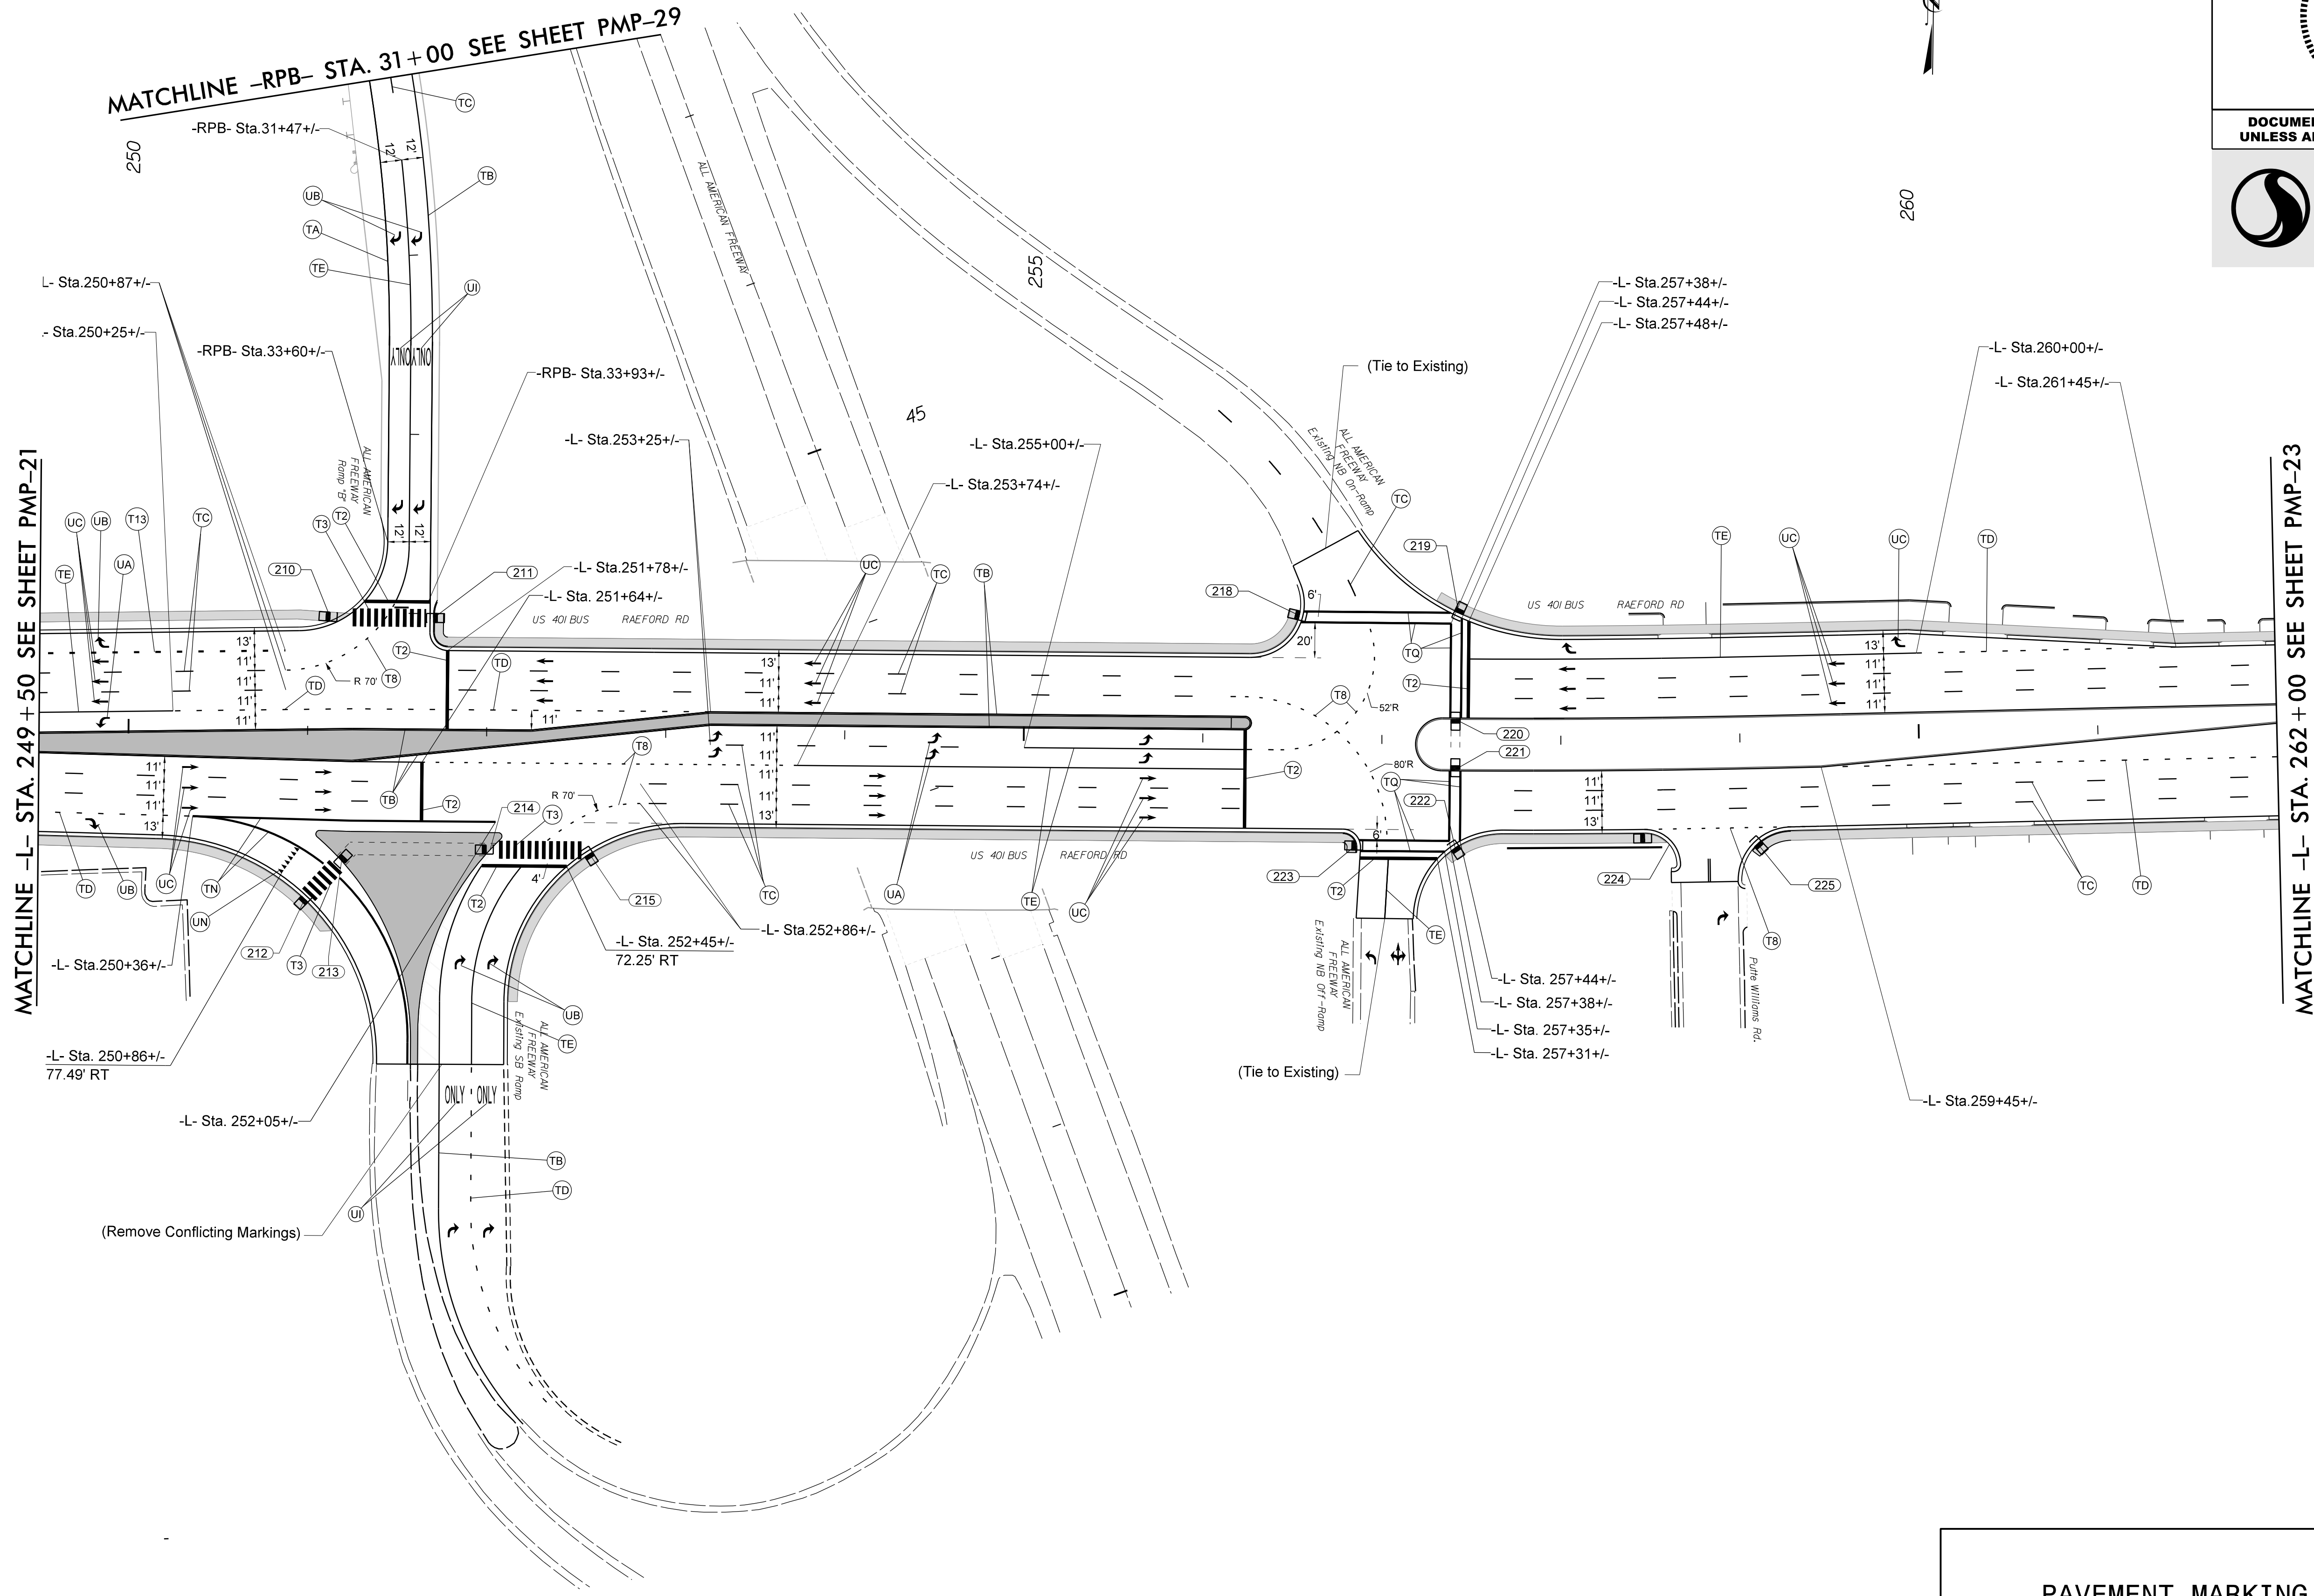


TIP NO.	SHEET NO.
U-4405	PMP-22
APPROVED <i>Betsy L. Watson</i> DATE: 4/19/2018	
SEAL NORTH CAROLINA PROFESSIONAL ENGINEER SEAL 29449 BETSY L. WATSON	
DOCUMENT NOT CONSIDERED FINAL UNLESS ALL SIGNATURES COMPLETED	
	



4/19/2018
 Us:\Traffic\Signing\CADD\Pavement\ Markings\Plan Sheets\U-4405.pmp_22.dgn
 jhambright

PAVEMENT MARKING DETAIL