


8/23/99



PROJ. REFERENCE NO.
U-4405

SHEET NO.
X-51

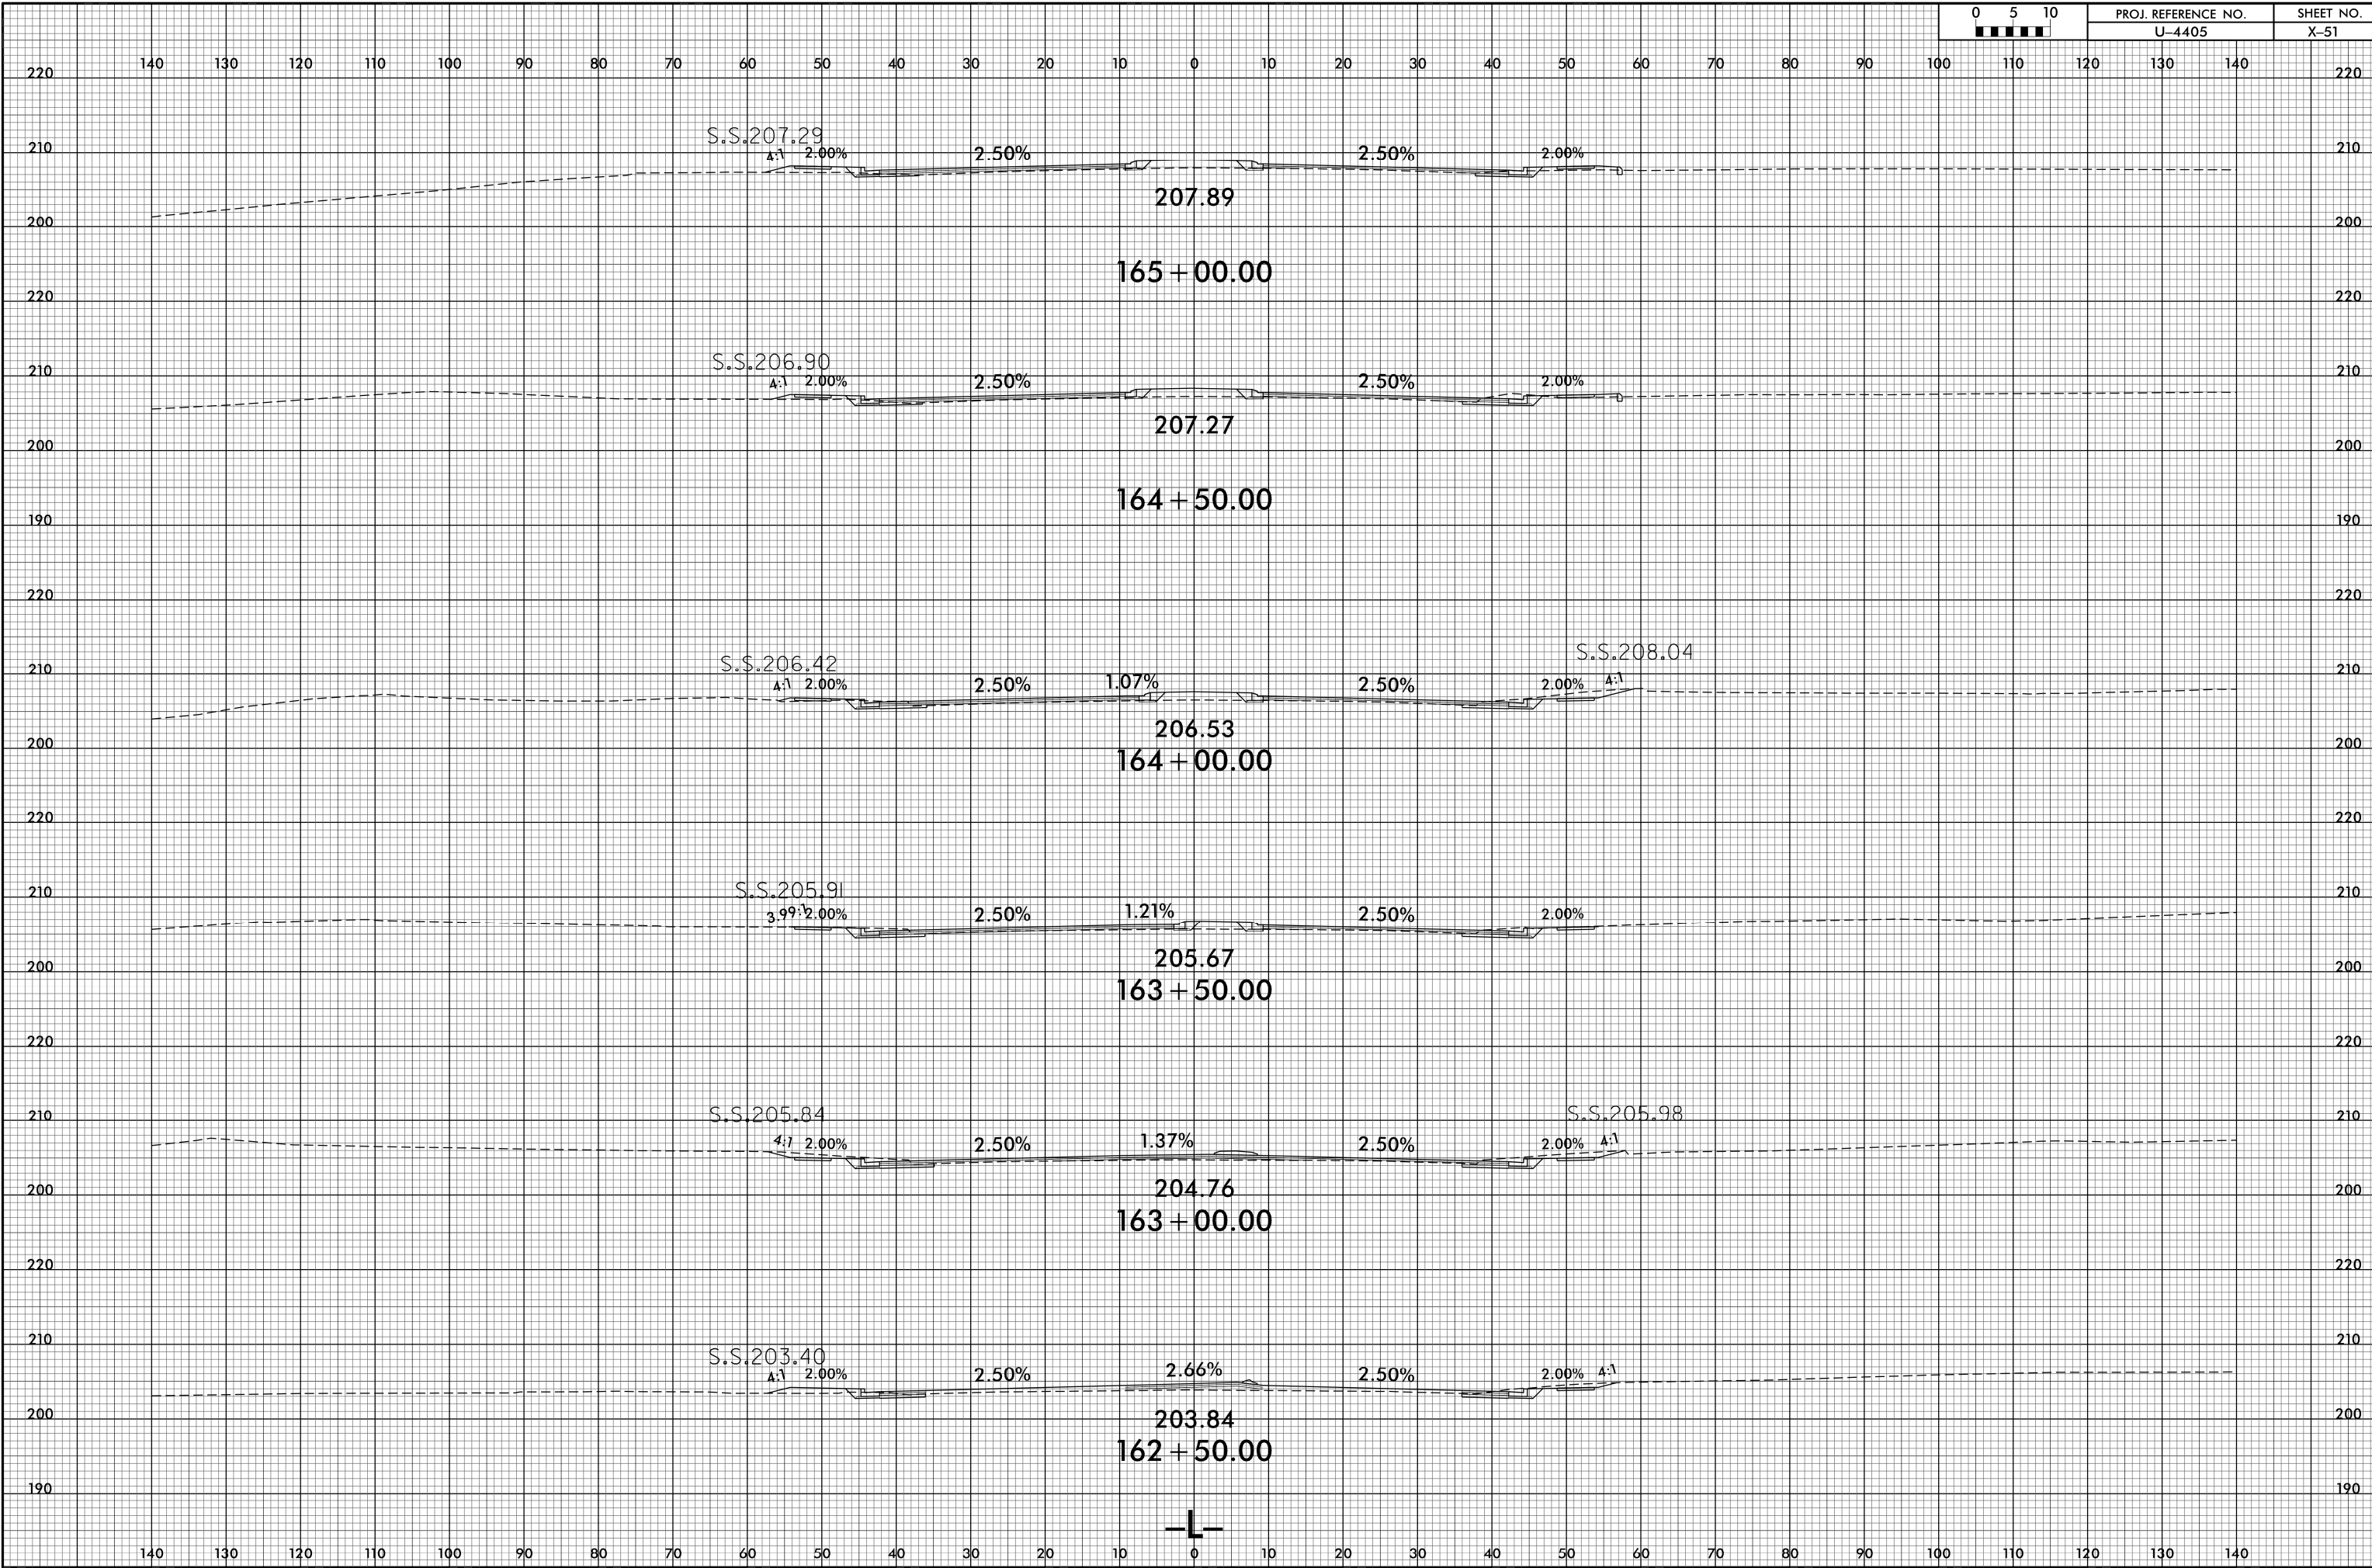

25-APR-2016 14:42
R:\PROJECTS\XG4405.rdy_xpl.dgn
\$\$\$\$\$