



8/23/99

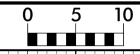

PROJ. REFERENCE NO.
U-4405

SHEET NO.
X-89

140 130 120 110 100 90 80 70 60 50 40 30 20 10 0 10 20 30 40 50 60 70 80 90 100 110 120 130 140

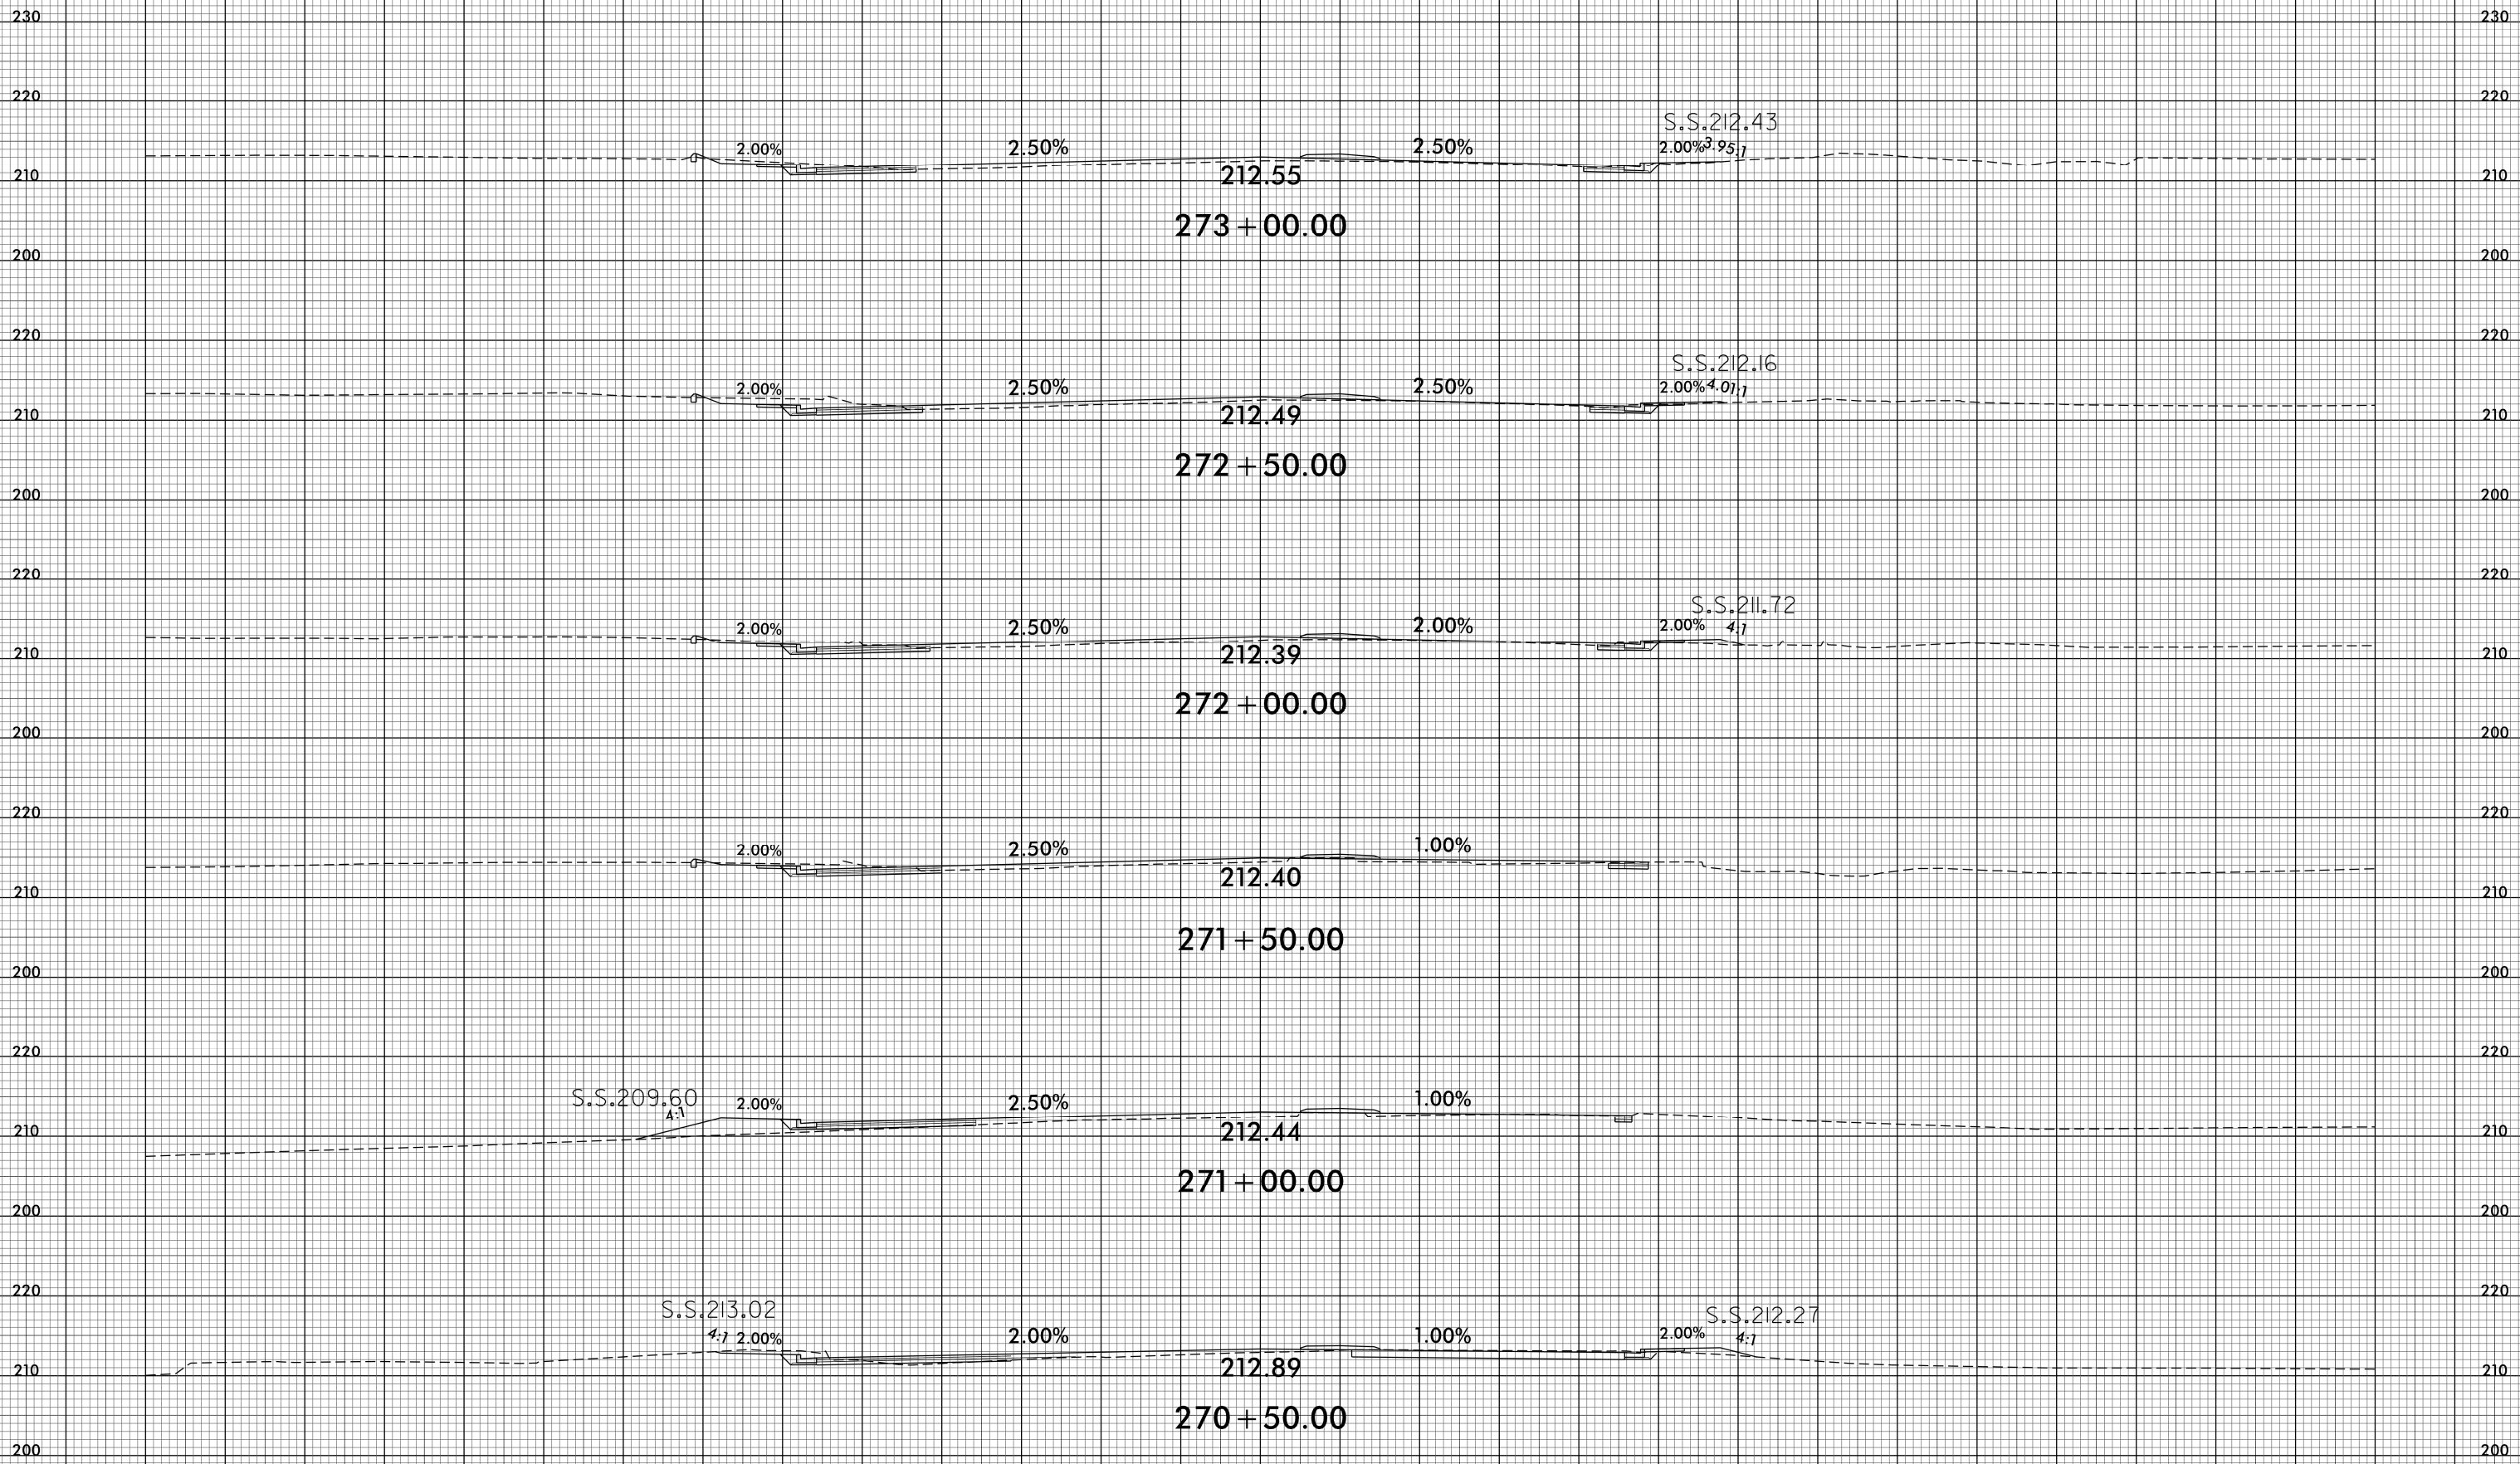

212.55
273 + 00.00

212.49
272 + 50.00

212.39
272 + 00.00

212.40
271 + 50.00

212.44
271 + 00.00

212.89
270 + 50.00

S.S. 212.43
2.00% 3.95:1

S.S. 212.16
2.00% 4.07:1

S.S. 211.72
2.00% 4:1

S.S. 209.60
4:1 2.00%

S.S. 213.02
4:1 2.00%

S.S. 212.27
2.00% 4:1



25-APR-2018 14:42
R:\PROJECTS\X-89\4405.dwg
\$\$\$\$