

SBL ALL AMERICAN EXPRESSWAY BST


END MSE
RETAINING WALL NO. 1
STA. 16+20.43 -WALL1- =
STA. 26+91.03 -RPB-
OFF 54' LT

END SOUND BARRIER WALL 1
STA. 28+30.00 -NW1- =
STA. 14+68.94 -WALL1-
OFF 10.5' LT

MATCHLINE STA. 13+00.00 -WALL1- SEE SHEET W-1

13+00 14+00 15+00 16+00 -WALL1-


GEOTECHNICAL ENGINEER

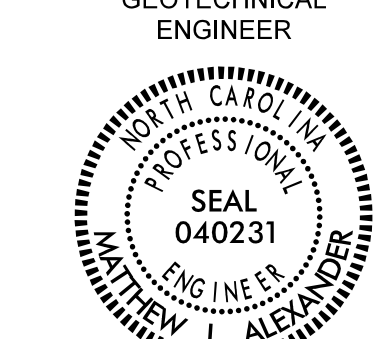

DocuSigned by:
Matthew J. Alexander
4/30/2018


DATE

**DOCUMENT NOT CONSIDERED FINAL
UNLESS ALL SIGNATURES COMPLETED**

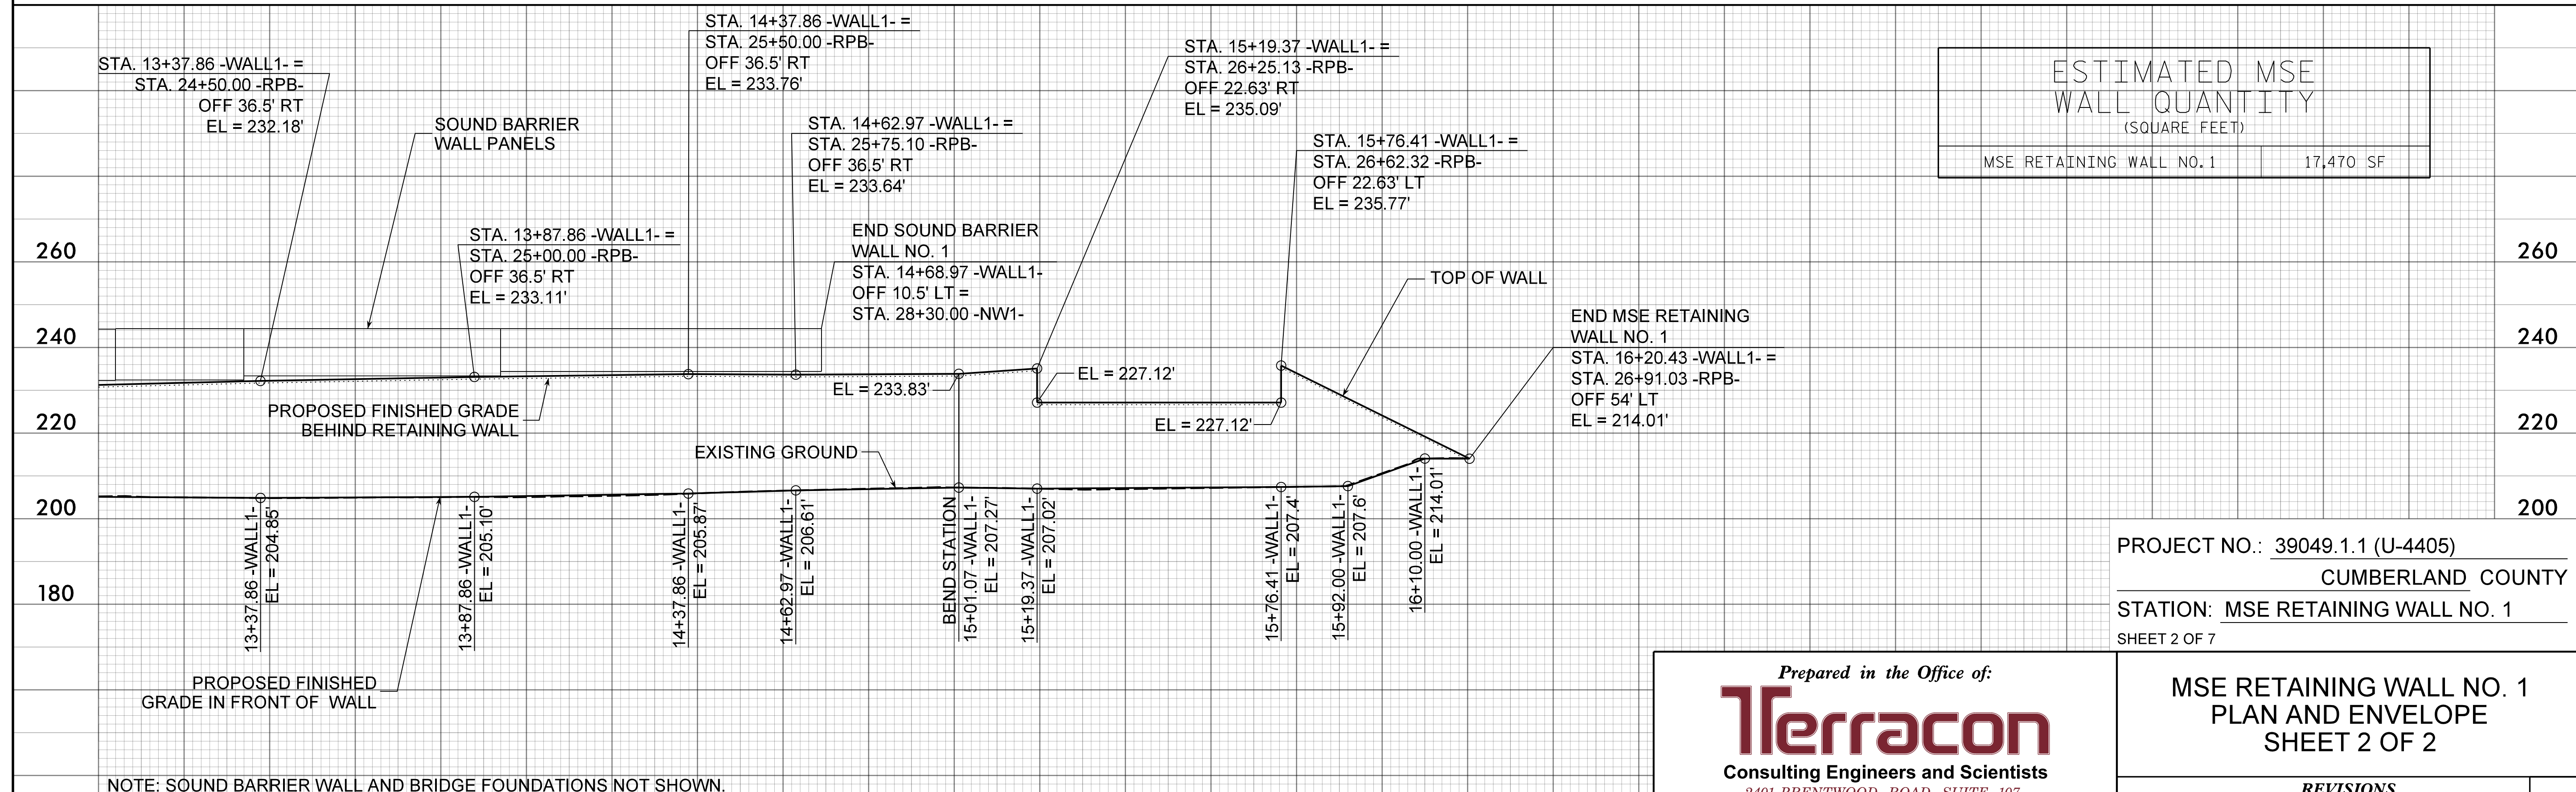

PREPARED BY: ALEXANDER, M. J. DATE: 4/11/18
REVIEWED BY: NASH, A. A. DATE: 4/11/18

ENVELOPE HORIZONTAL / VERTICAL SCALE

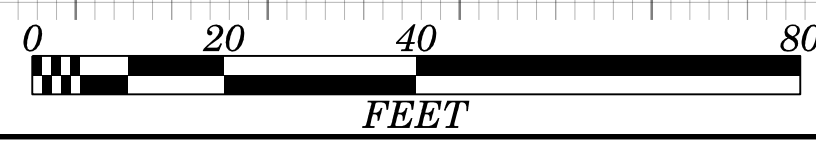

Prepared in the Office of:

Terracon

Consulting Engineers and Scientists
2401 BRENTWOOD ROAD, SUITE 107
RALEIGH, NORTH CAROLINA 27604
NC REGISTERED ENGINEERING FIRM: F-0869
NC REGISTERED GEOLOGIC FIRM: C-367

MSE RETAINING WALL NO. 1
PLAN AND ENVELOPE
SHEET 2 OF 2

REVISIONS						SHEET NO.
NO.	BY	DATE	NO.	BY	DATE	
1			3			W-2
2			4			