


GEOTECHNICAL ENGINEER
 SEAL 040231
 MATT ALEXANDER
 4/30/2018
DOCUMENT NOT CONSIDERED FINAL UNLESS ALL SIGNATURES COMPLETED

-WALL2- 10+00 11+00 12+00 13+00 14+00 -WALL2-

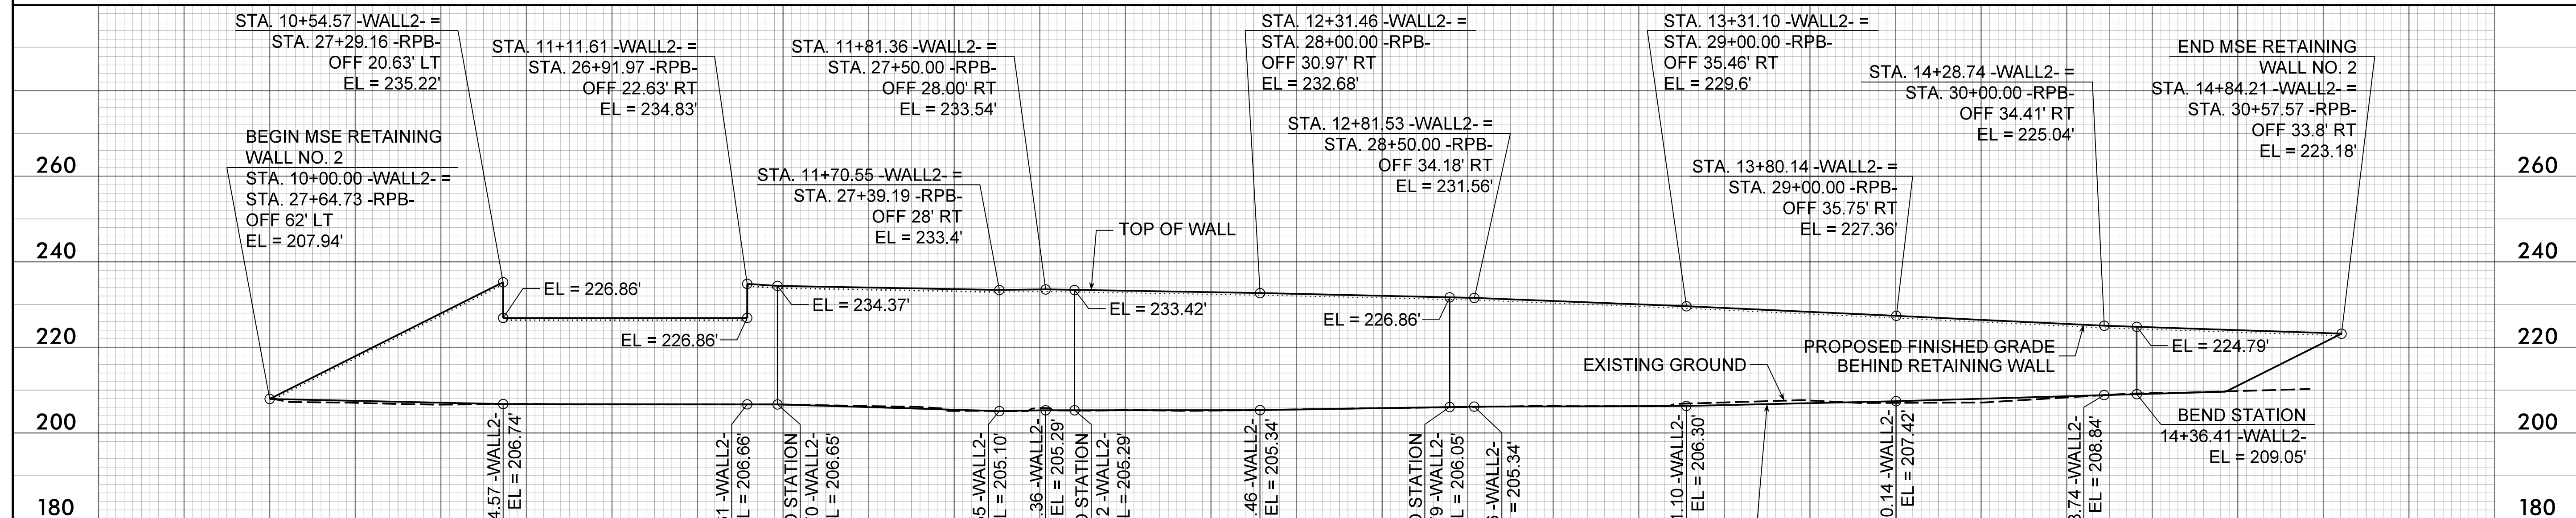

ESTIMATED MSE WALL QUANTITY (SQUARE FEET)	
MSE RETAINING WALL NO. 2	11,360 SF


PROJECT NO.: 39049.1.1 (U-4405)
 CUMBERLAND COUNTY
 STATION: MSE RETAINING WALL NO. 2
 SHEET 3 OF 7

Prepared in the Office of:
Terracon
 Consulting Engineers and Scientists
 2401 BRENTWOOD ROAD, SUITE 107
 RALEIGH, NORTH CAROLINA 27604
 NC REGISTERED ENGINEERING FIRM: F-0869
 NC REGISTERED GEOLOGIC FIRM: C-367

REVISIONS					
NO.	BY	DATE	NO.	BY	DATE
1			3		
2			4		

PREPARED BY: ALEXANDER, M. J. DATE: 4/24/18
 REVIEWED BY: NASH, A. A. DATE: 4/24/18

ENVELOPE HORIZONTAL / VERTICAL SCALE

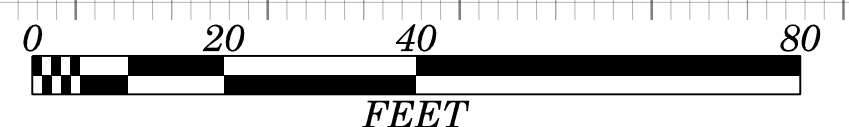

SHEET NO. W-3