


GEOTECHNICAL ENGINEER




DocuSigned by:
 Matthew J. Alexander
 4/30/2018
 DATE

DOCUMENT NOT CONSIDERED FINAL UNLESS ALL SIGNATURES COMPLETED

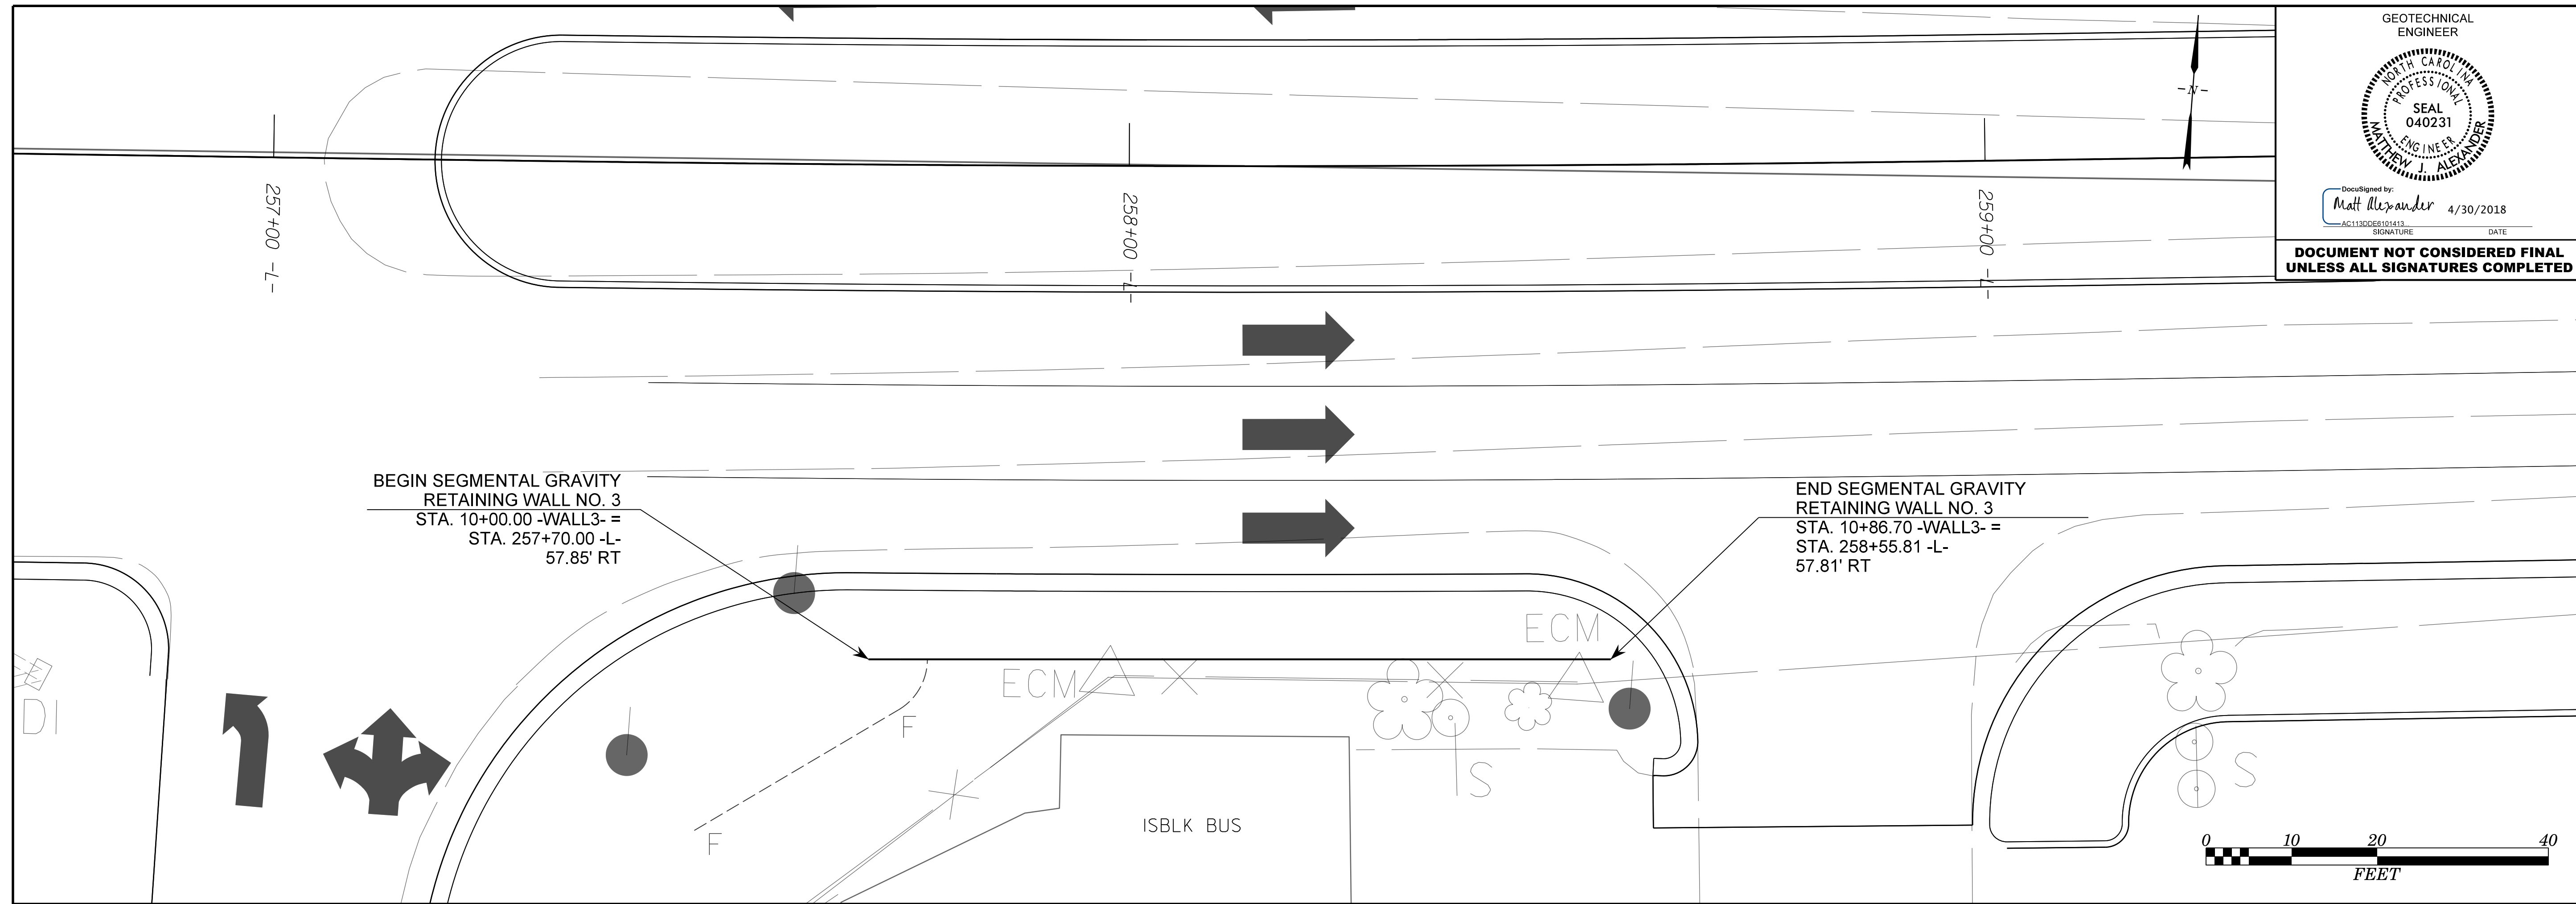

-WALL3- 10+00 10+50 11+00 -WALL3-

ESTIMATED SEGMENTAL GRAVITY WALL QUANTITY		
RETAINING WALL NO.	SEGMENTAL GRAVITY RETAINING WALLS	(SQUARE FEET)
3	450 SF	

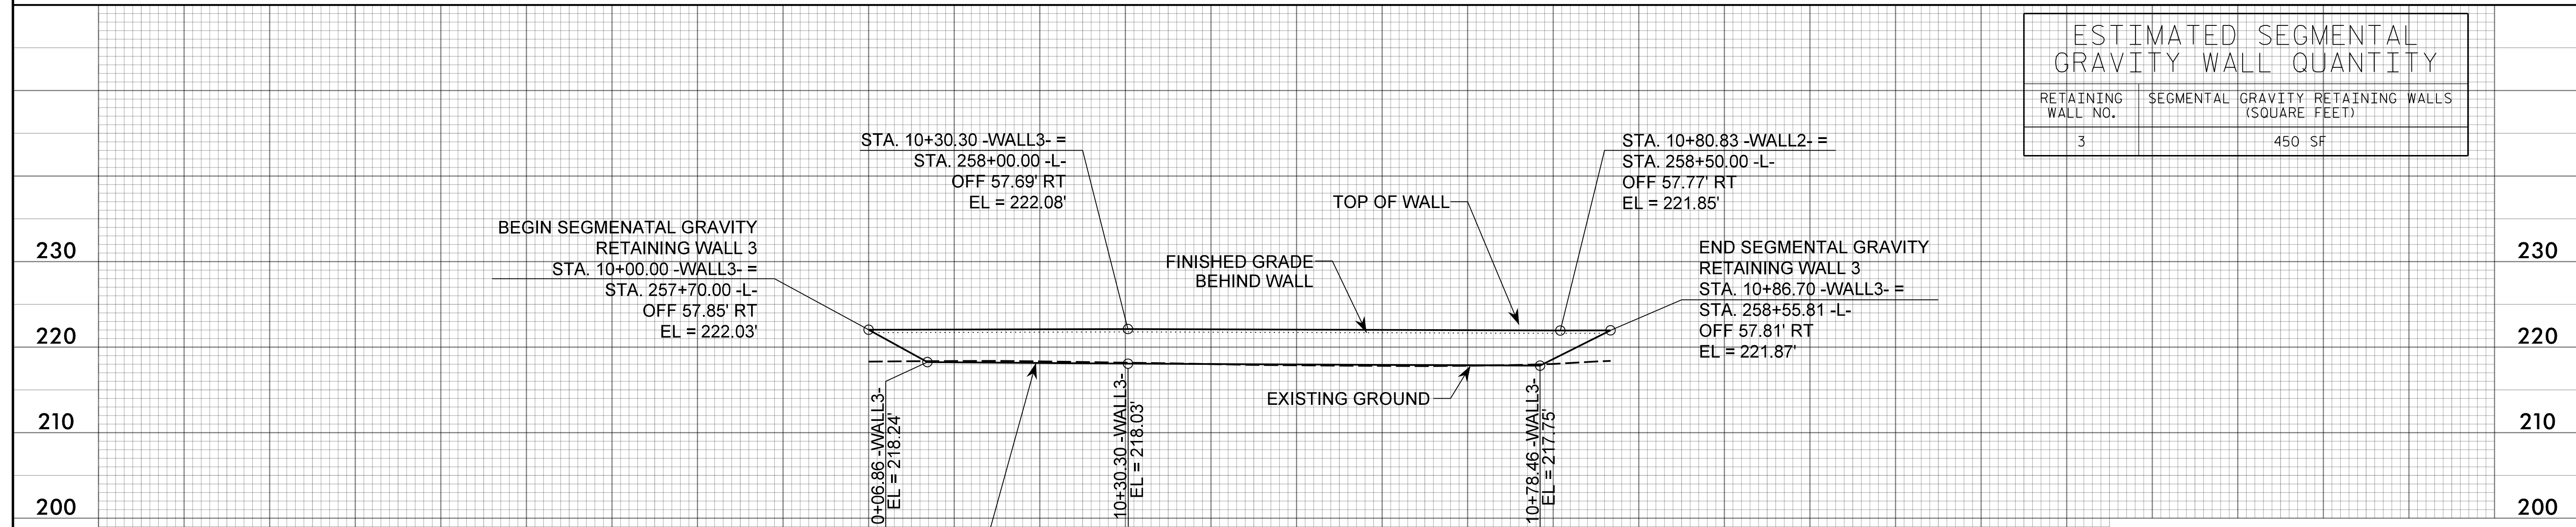

PROJECT NO.: 39049.1.1 (U-4405)
 CUMBERLAND COUNTY
 STATION: 258+12.91 -L-
 SHEET 1 OF 2

Prepared in the Office of:

Terracon

Consulting Engineers and Scientists
 2401 BRENTWOOD ROAD, SUITE 107
 RALEIGH, NORTH CAROLINA 27604
 NC REGISTERED ENGINEERING FIRM: F-0869
 NC REGISTERED GEOLOGIC FIRM: C-367

REVISIONS						SHEET NO.
NO.	BY	DATE	NO.	BY	DATE	
1			3			W-8
2			4			

PREPARED BY: ALEXANDER, M. J. DATE: 4/11/18
 REVIEWED BY: NASH, A. A. DATE: 4/11/18

ENVELOPE HORIZONTAL / VERTICAL SCALE

