

**This electronic collection of documents is provided
for the convenience of the user
and is Not a Certified Document –**

**The documents contained herein were originally issued
and sealed by the individuals whose names and license
numbers appear on each page, on the dates appearing
with their signature on that page.**

**This file or an individual page
shall not be considered a certified document.**

02-AUG-2018 16:34 Y:\Projects\NCDOT\Utility On-Call Contract\R-3825B Johnston County\Utilities\R3825b_ut_tsh_U01_psh.dgn
 09/08/99
 AT CARYLNEWSOME

TIP PROJECT: R-3825B

STATE OF NORTH CAROLINA
 DIVISION OF HIGHWAYS




**UTILITIES BY OTHERS PLANS
 JOHNSTON COUNTY**

**LOCATION: NC 42 FROM SR 1902 (GLEN LAUREL RD)
 TO SR 1003 (BUFFALO RD)**


TYPE OF WORK: UTILITY RELOCATION

T.I.P. NO.	SHEET NO.
R-3825B	UO-1

NOTE:
 ALL UTILITY WORK SHOWN ON THIS SHEET IS DONE BY OTHERS.
 NO PAYMENT WILL BE MADE TO THE CONTRACTOR FOR UTILITY WORK SHOWN ON THIS SHEET.

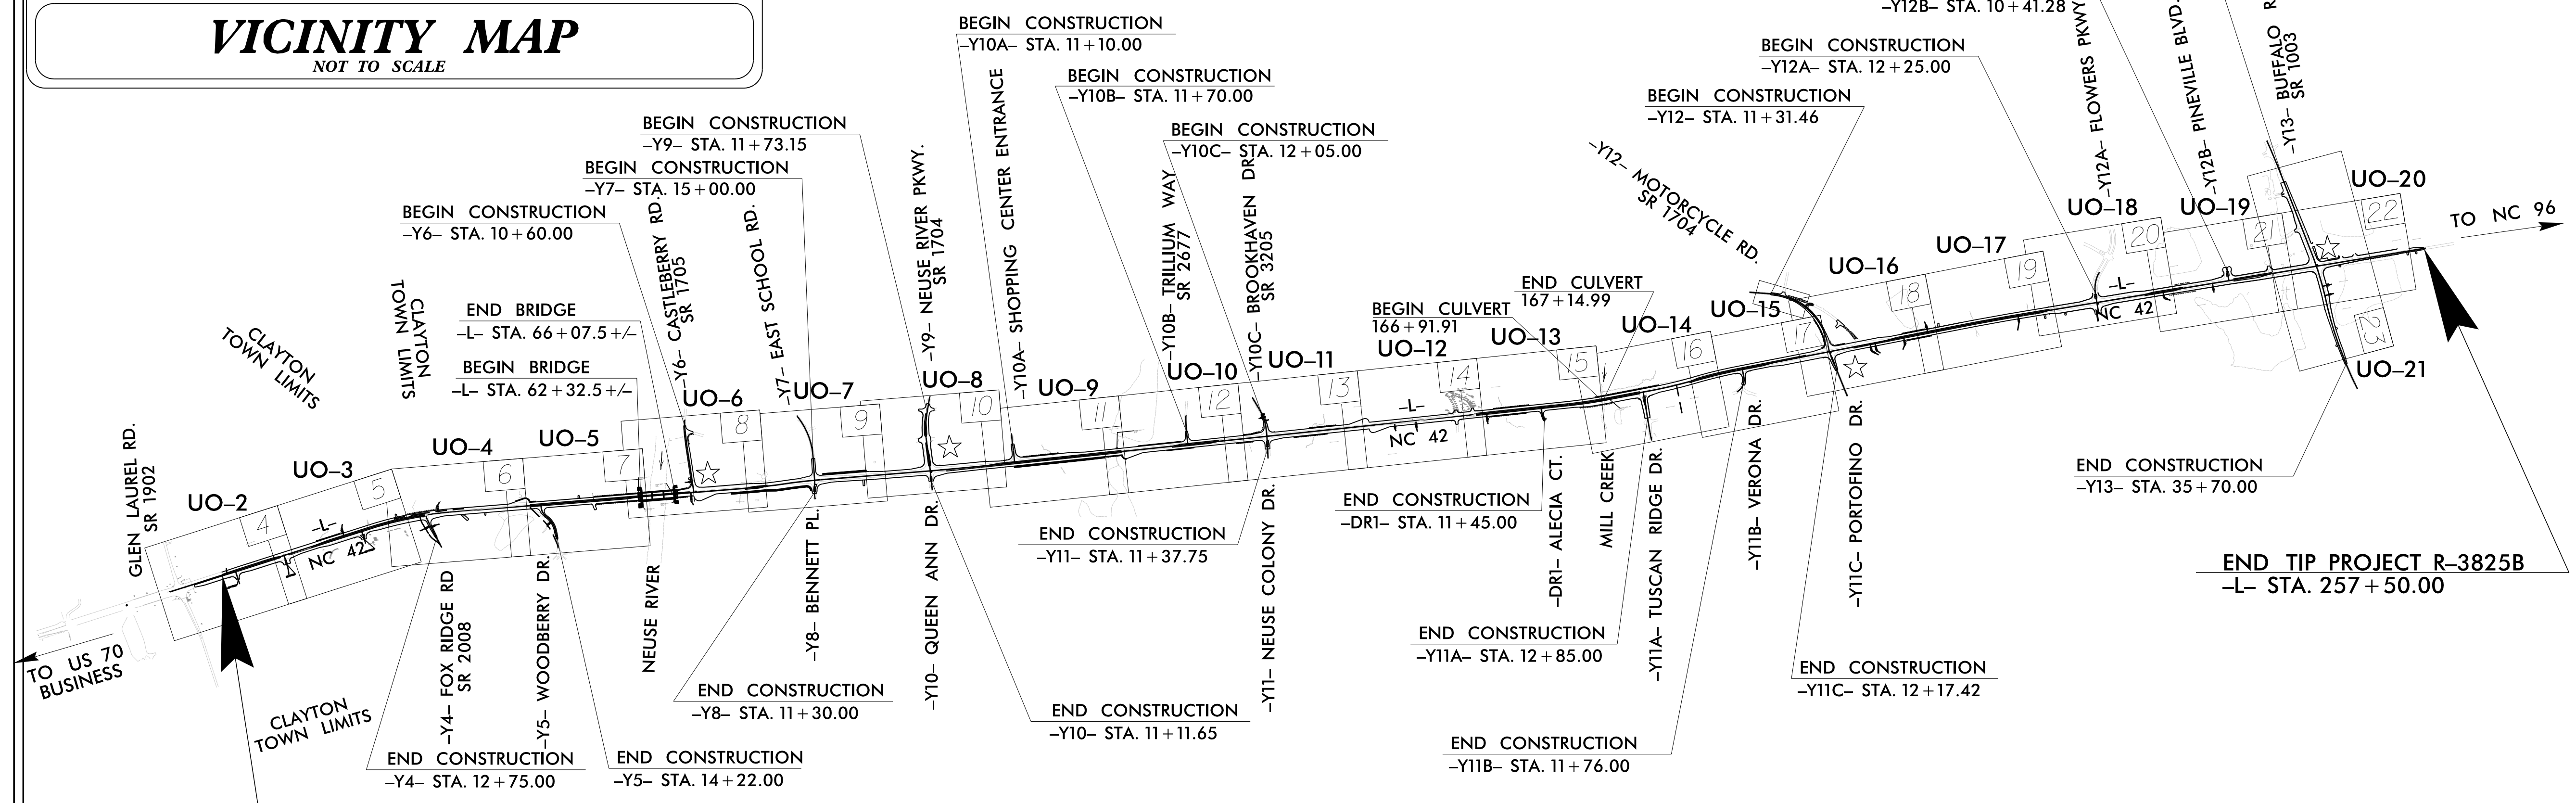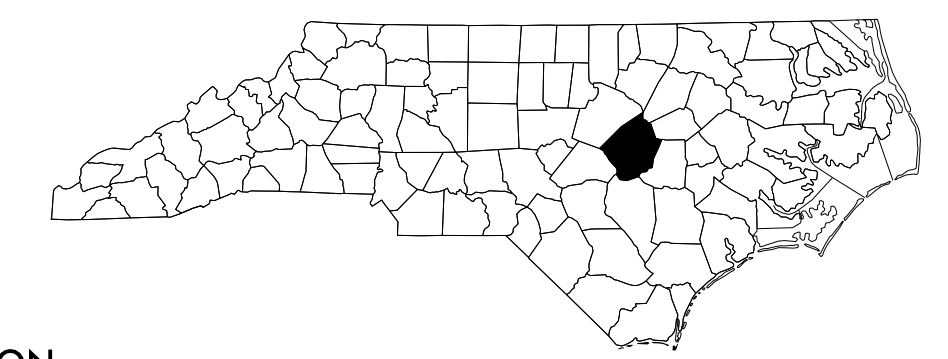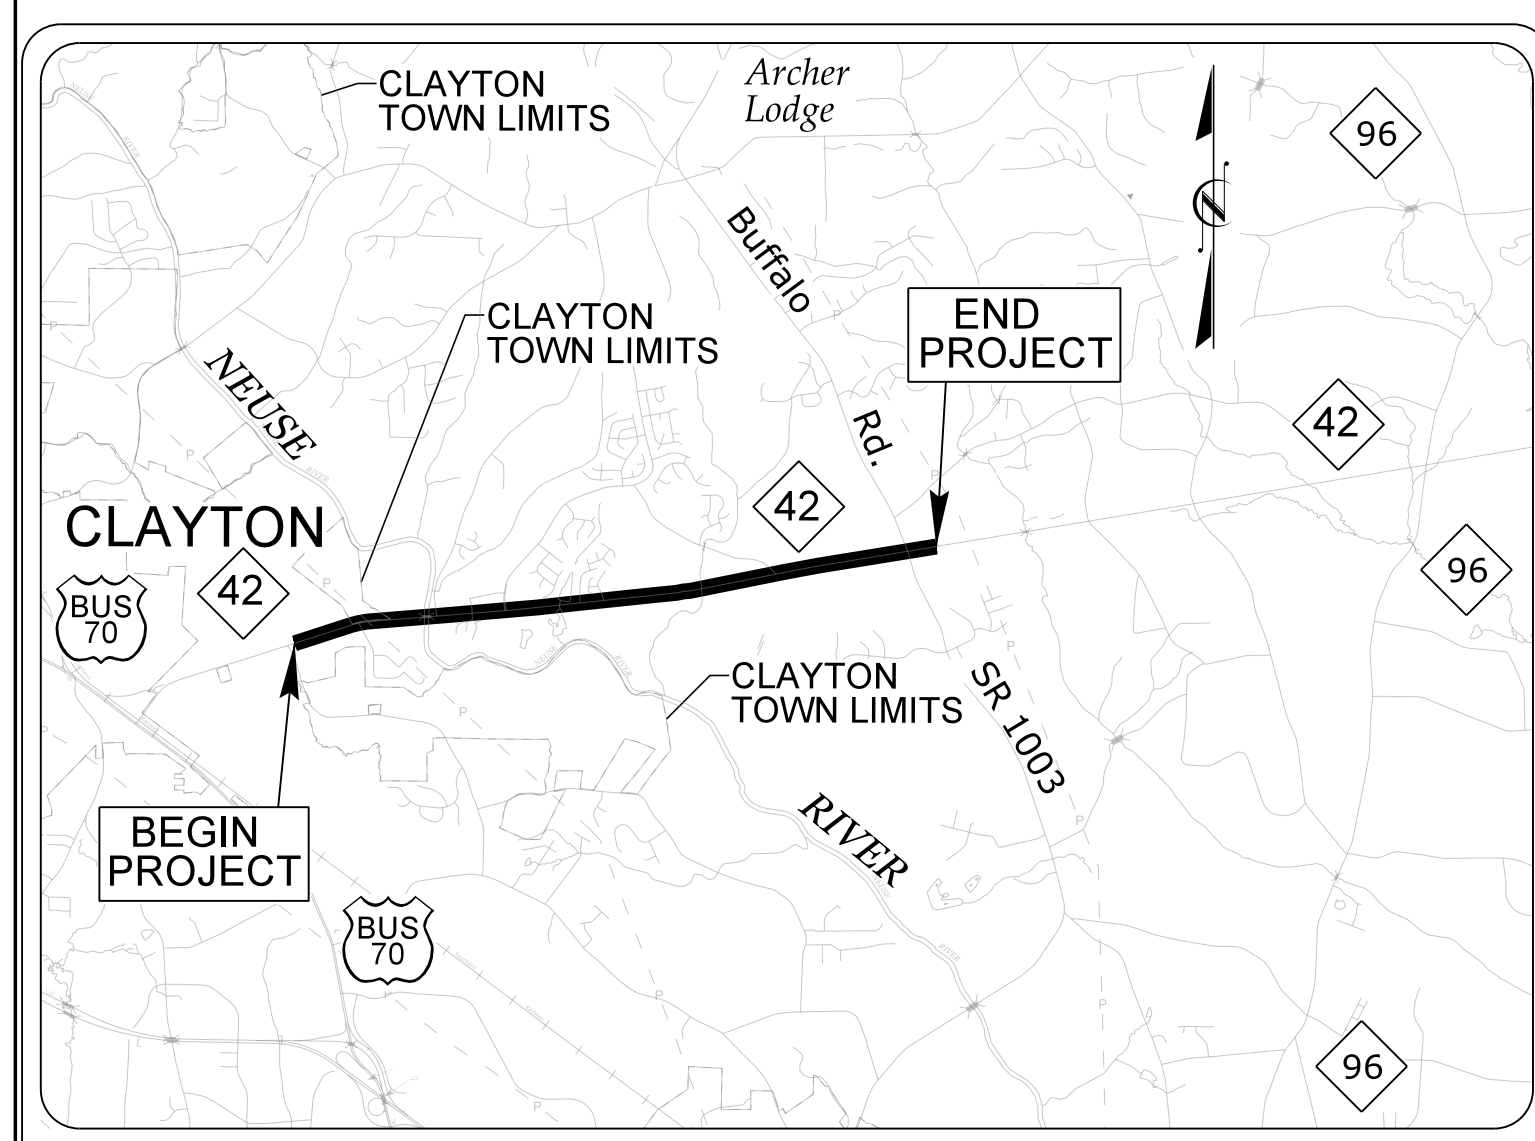

A PORTION OF THIS PROJECT IS WITHIN THE MUNICIPAL BOUNDARIES OF THE TOWN OF CLAYTON
 THERE IS NO CONTROL OF ACCESS ON THIS PROJECT EXCEPT AS SHOWN ON PLANS
 A DESIGN EXCEPTION IS REQUIRED FOR MAXIMUM GRADE.
 CLEARING ON THIS PROJECT WILL BE PERFORMED TO THE LIMITS ESTABLISHED BY NCDOT METHOD III.

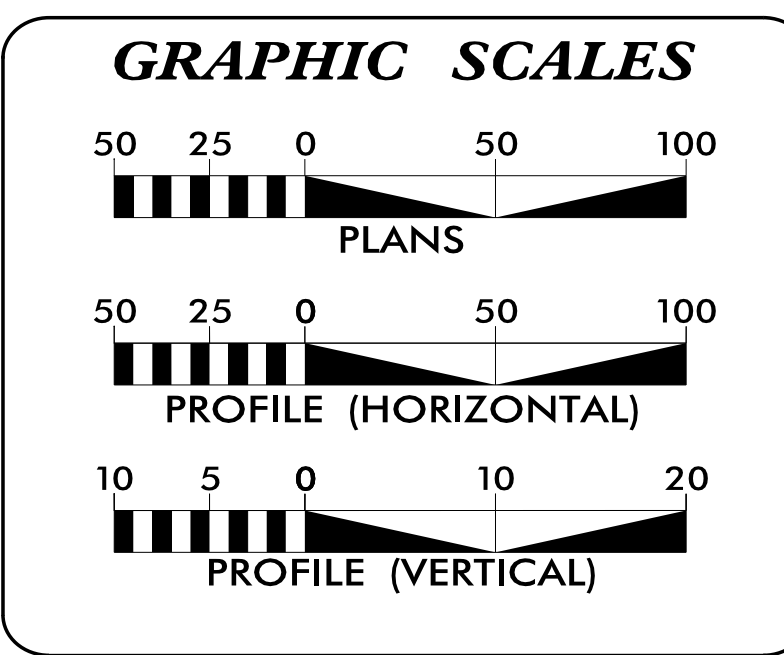

INDEX OF SHEETS

SHEET NO.:	DESCRIPTION:
UO-1	TITLE SHEET
UO-2 THRU UO-21	UBO PLAN SHEETS

UTILITY OWNERS WITH CONFLICTS

- (A) POWER TRANSMISSION - DUKE ENERGY
- (B) POWER DISTRIBUTION - DUKE ENERGY
- (C) COMMUNICATIONS - AT&T (TRANSMISSION)
- (D) COMMUNICATIONS - CONTERRA
- (E) COMMUNICATIONS - CENTURYLINK
- (F) COMMUNICATIONS - CHARTER
- (G) GAS DISTRIBUTION - PIEDMONT NATURAL GAS

PREPARED IN THE OFFICE OF:

Michael Baker INTERNATIONAL

Michael Baker Engineering, Inc.
 8000 Regency Parkway, Suite 600
 Cary, NC 27518
 919-463-5488


Brandy Creech PROJECT UTILITY COORDINATOR
 Christina Newsome PROJECT UTILITY TECHNICIAN

**DIVISION OF HIGHWAYS
 UTILITIES UNIT**
 1555 MAIL SERVICES CENTER
 RALEIGH, NC 27699-1555
 PHONE (919) 707-6690
 FAX (919) 250-4151

Nabil Hamdan UTILITIES REGIONAL ENGINEER
 Ashley Cox, Jr, LG UTILITIES ENGINEER
 Kyle Pleasant UTILITIES AREA COORDINATOR
 Dayton Martin UTILITIES COORDINATOR

UTILITIES BY OTHERS

NOTE:
 ALL UTILITY WORK SHOWN ON THIS SHEET WILL BE DONE BY OTHERS. NO PAYMENT WILL BE MADE TO THE CONTRACTOR FOR UTILITY WORK SHOWN ON THIS SHEET.

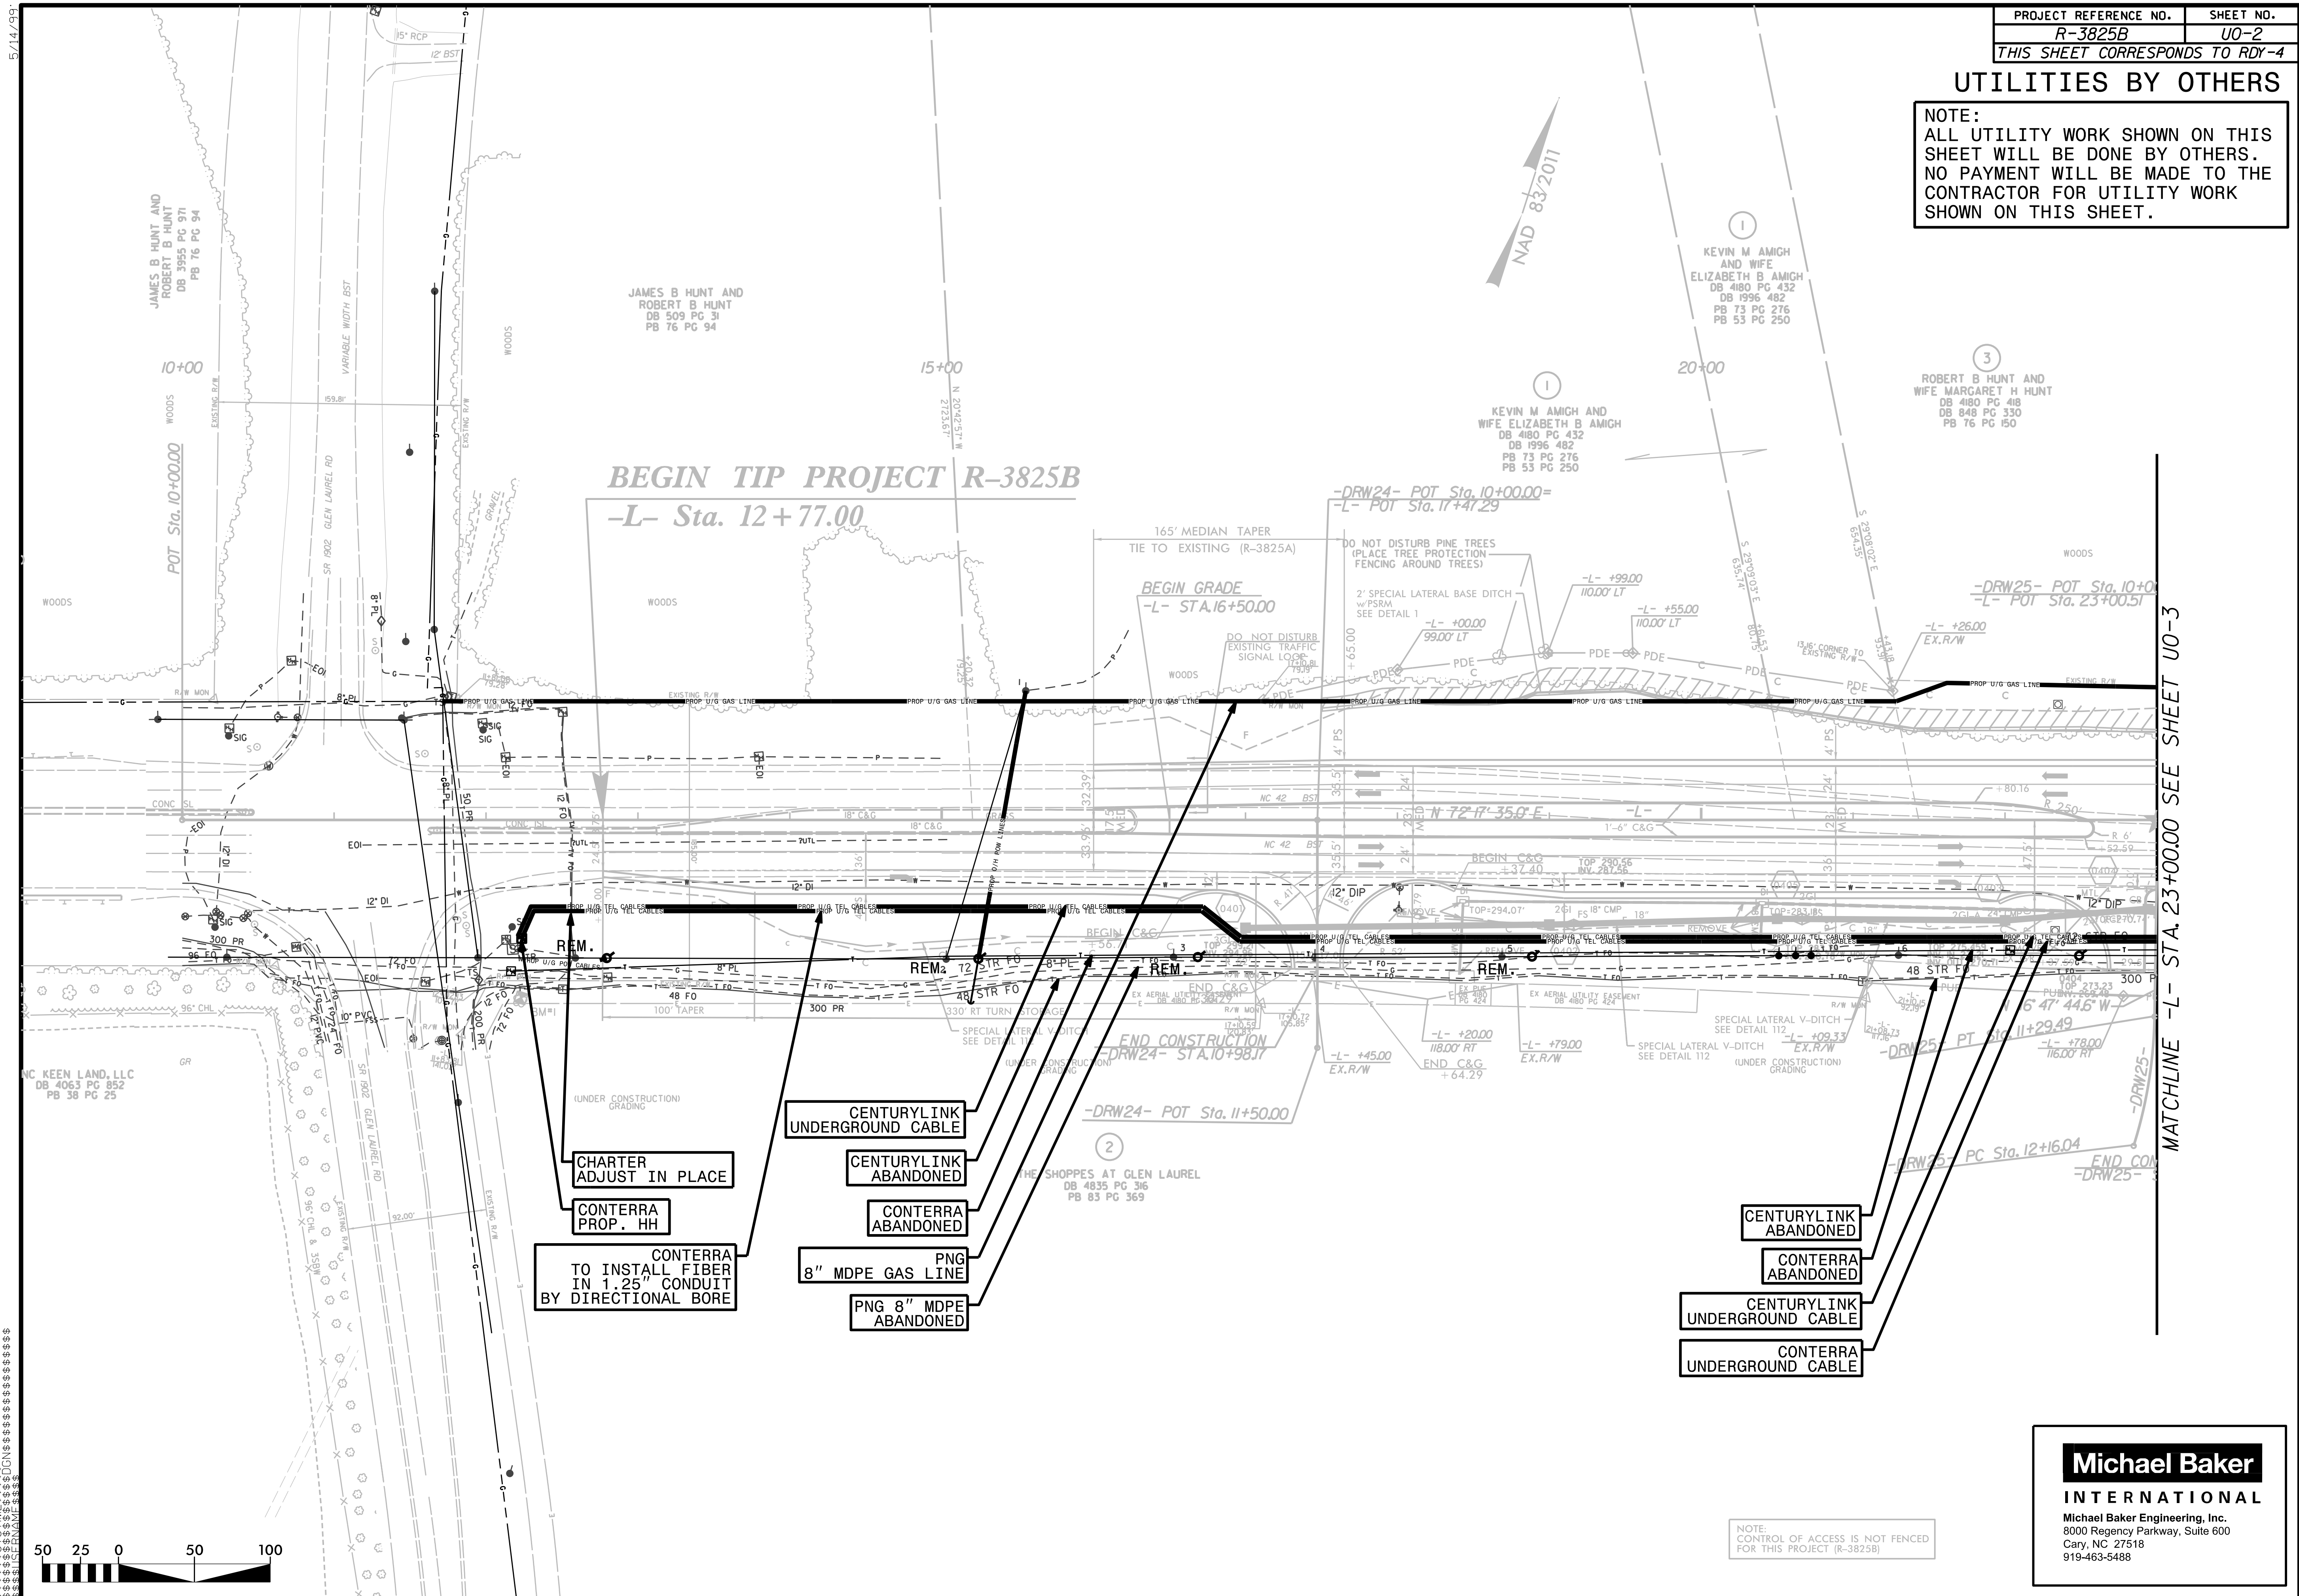

MATCHLINE -L- STA. 23+00.00 SEE SHEET U0-3

- CHARTER ADJUST IN PLACE
- CONTERRA PROP. HH
- CONTERRA TO INSTALL FIBER IN 1.25" CONDUIT BY DIRECTIONAL BORE
- CENTURYLINK UNDERGROUND CABLE
- CENTURYLINK ABANDONED
- CONTERRA ABANDONED
- 8" MDPE GAS LINE
- PNG 8" MDPE ABANDONED

- CENTURYLINK ABANDONED
- CONTERRA ABANDONED
- CENTURYLINK UNDERGROUND CABLE
- CONTERRA UNDERGROUND CABLE




NOTE:
 CONTROL OF ACCESS IS NOT FENCED FOR THIS PROJECT (R-3825B)

Michael Baker INTERNATIONAL
 Michael Baker Engineering, Inc.
 8000 Regency Parkway, Suite 600
 Cary, NC 27518
 919-463-5488

UTILITIES BY OTHERS

NOTE:
 ALL UTILITY WORK SHOWN ON THIS SHEET WILL BE DONE BY OTHERS. NO PAYMENT WILL BE MADE TO THE CONTRACTOR FOR UTILITY WORK SHOWN ON THIS SHEET.

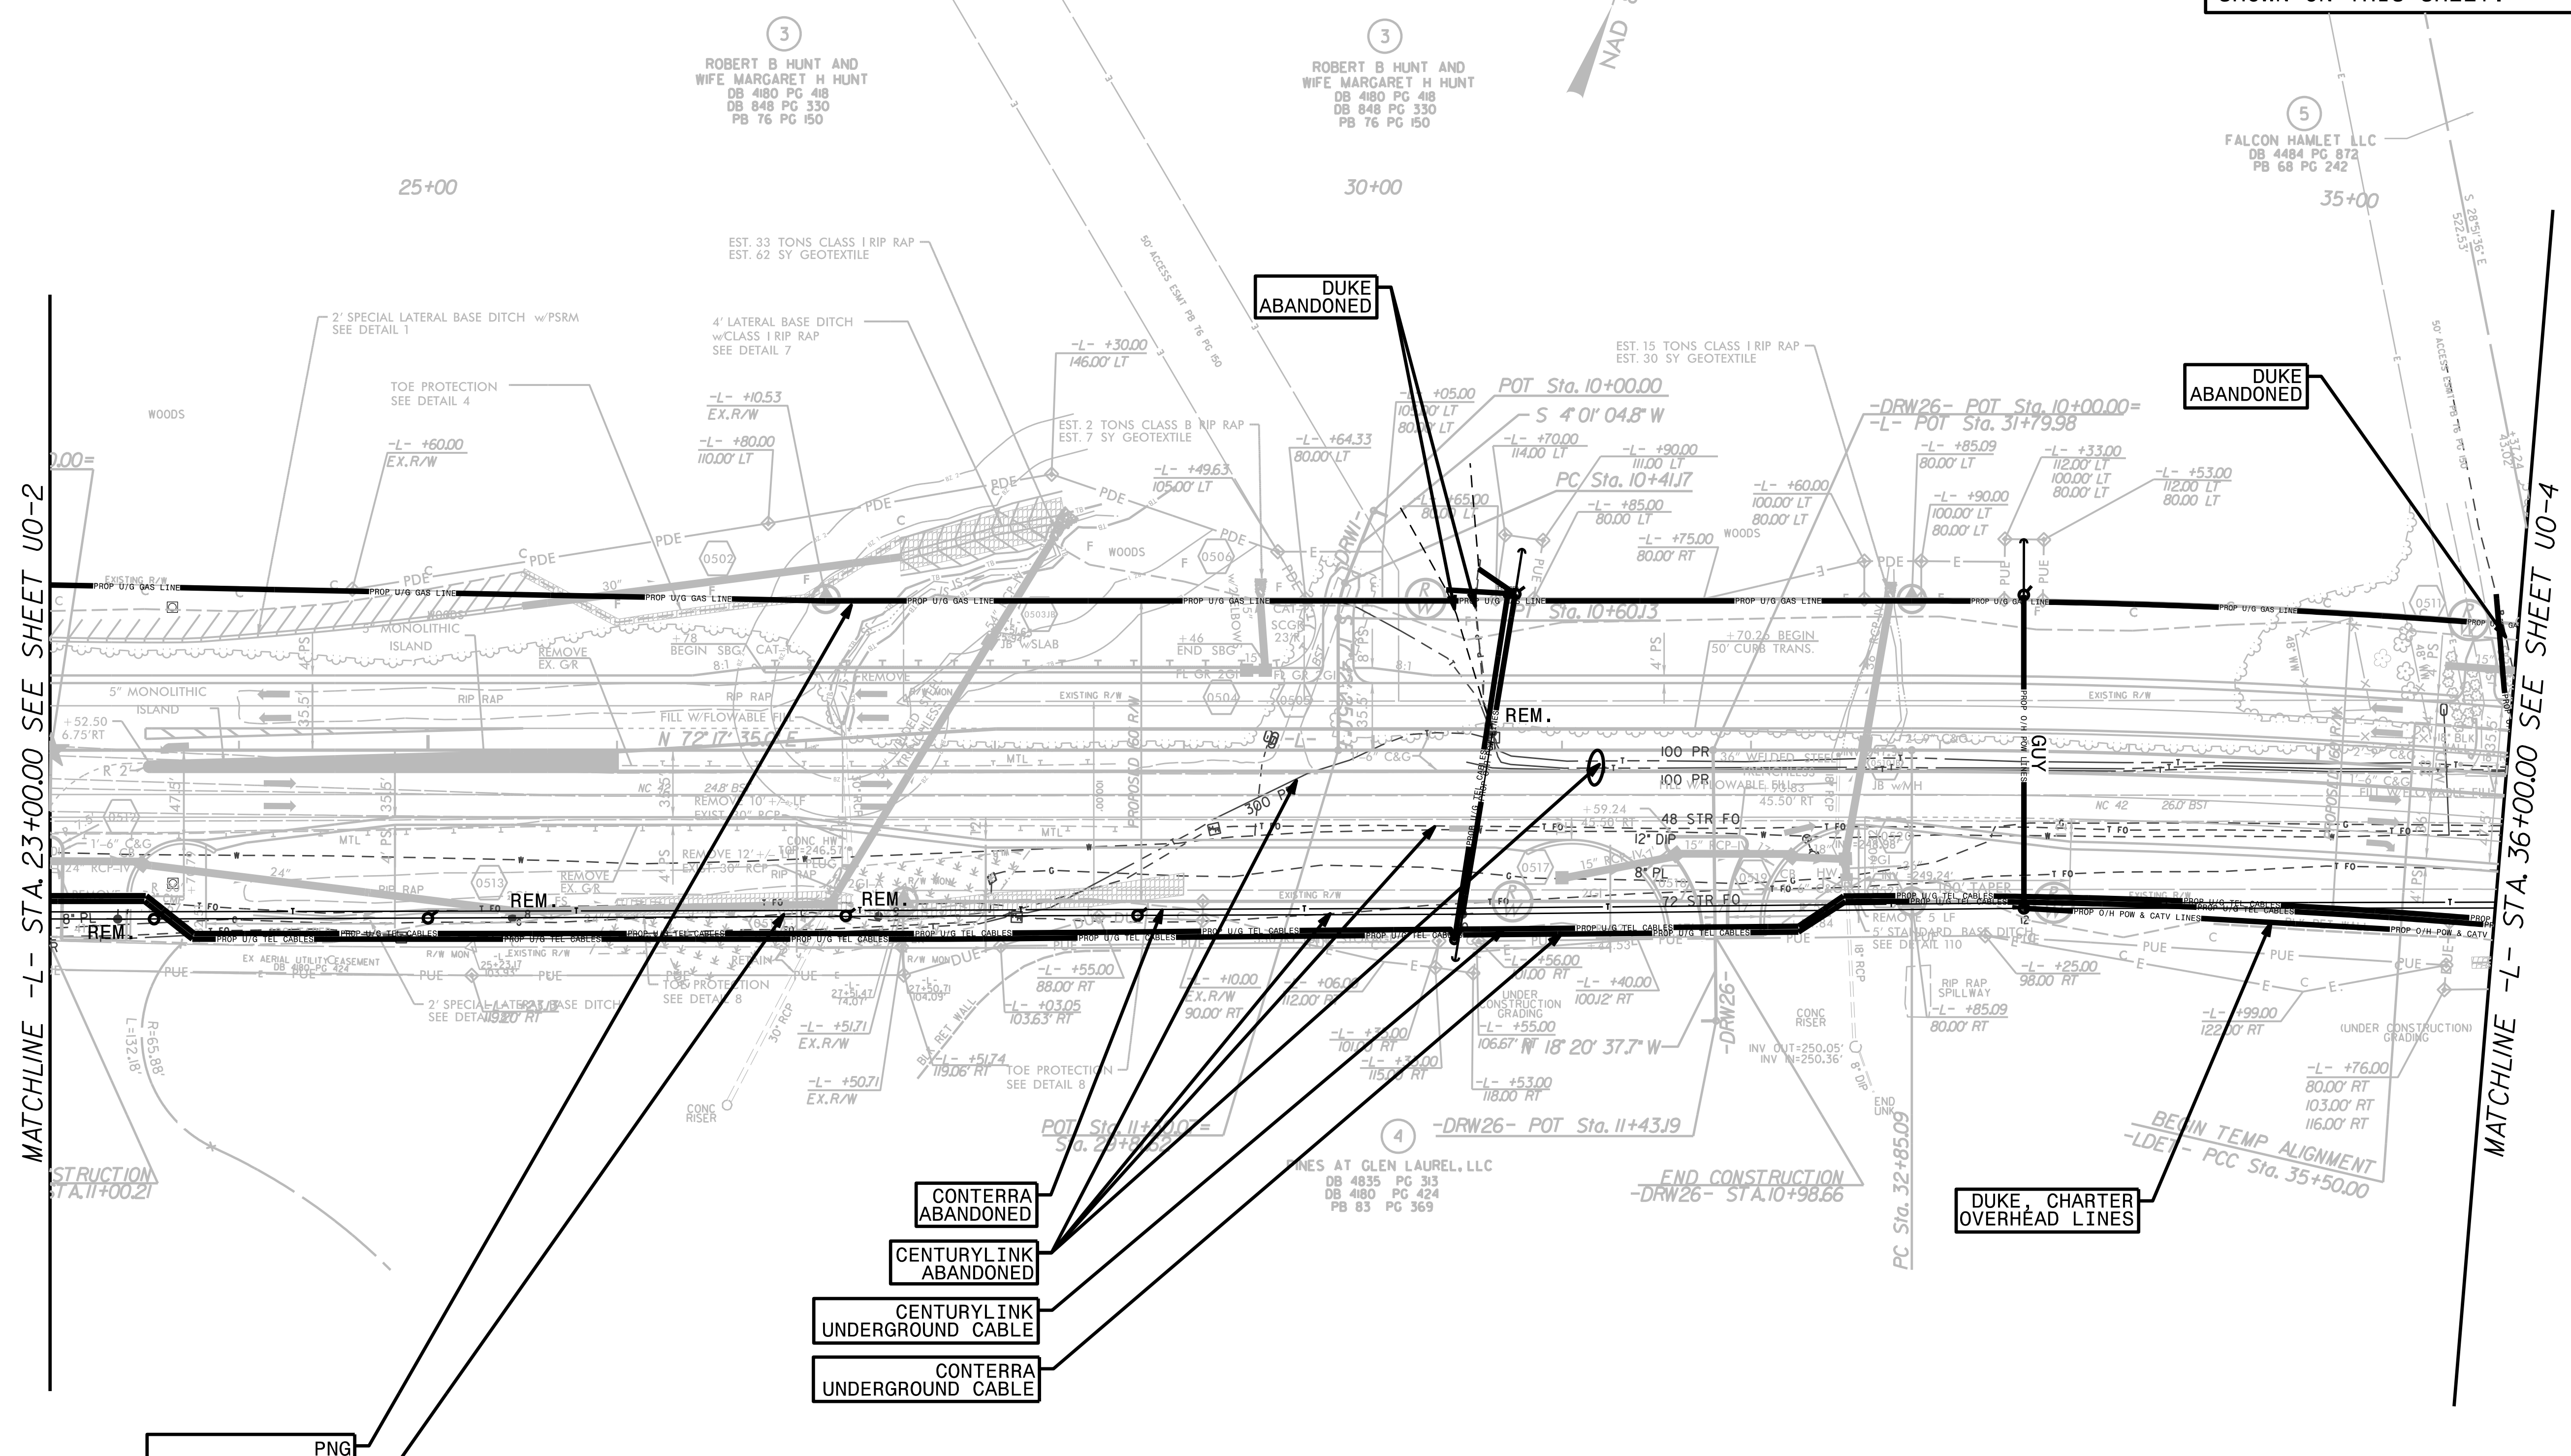

MATCHLINE -L- STA. 23+00.00 SEE SHEET U0-2

MATCHLINE -L- STA. 36+00.00 SEE SHEET U0-4

PNG
 8" MDPE GAS LINE
 PNG
 4" & 8" PL
 ABANDONED

CONTRERA
 ABANDONED
 CENTURYLINK
 ABANDONED
 CENTURYLINK
 UNDERGROUND CABLE
 CONTRERA
 UNDERGROUND CABLE

DUKE, CHARTER
 OVERHEAD LINES

DUKE
 ABANDONED

DUKE
 ABANDONED




Michael Baker
INTERNATIONAL
 Michael Baker Engineering, Inc.
 8000 Regency Parkway, Suite 600
 Cary, NC 27518
 919-463-5488

5/14/2011

UTILITIES BY OTHERS

NOTE:
 ALL UTILITY WORK SHOWN ON THIS SHEET WILL BE DONE BY OTHERS. NO PAYMENT WILL BE MADE TO THE CONTRACTOR FOR UTILITY WORK SHOWN ON THIS SHEET.

6
 RIVER MEWS ESTATE LLC
 DB 4070 PG 713
 PB 65 PG 128

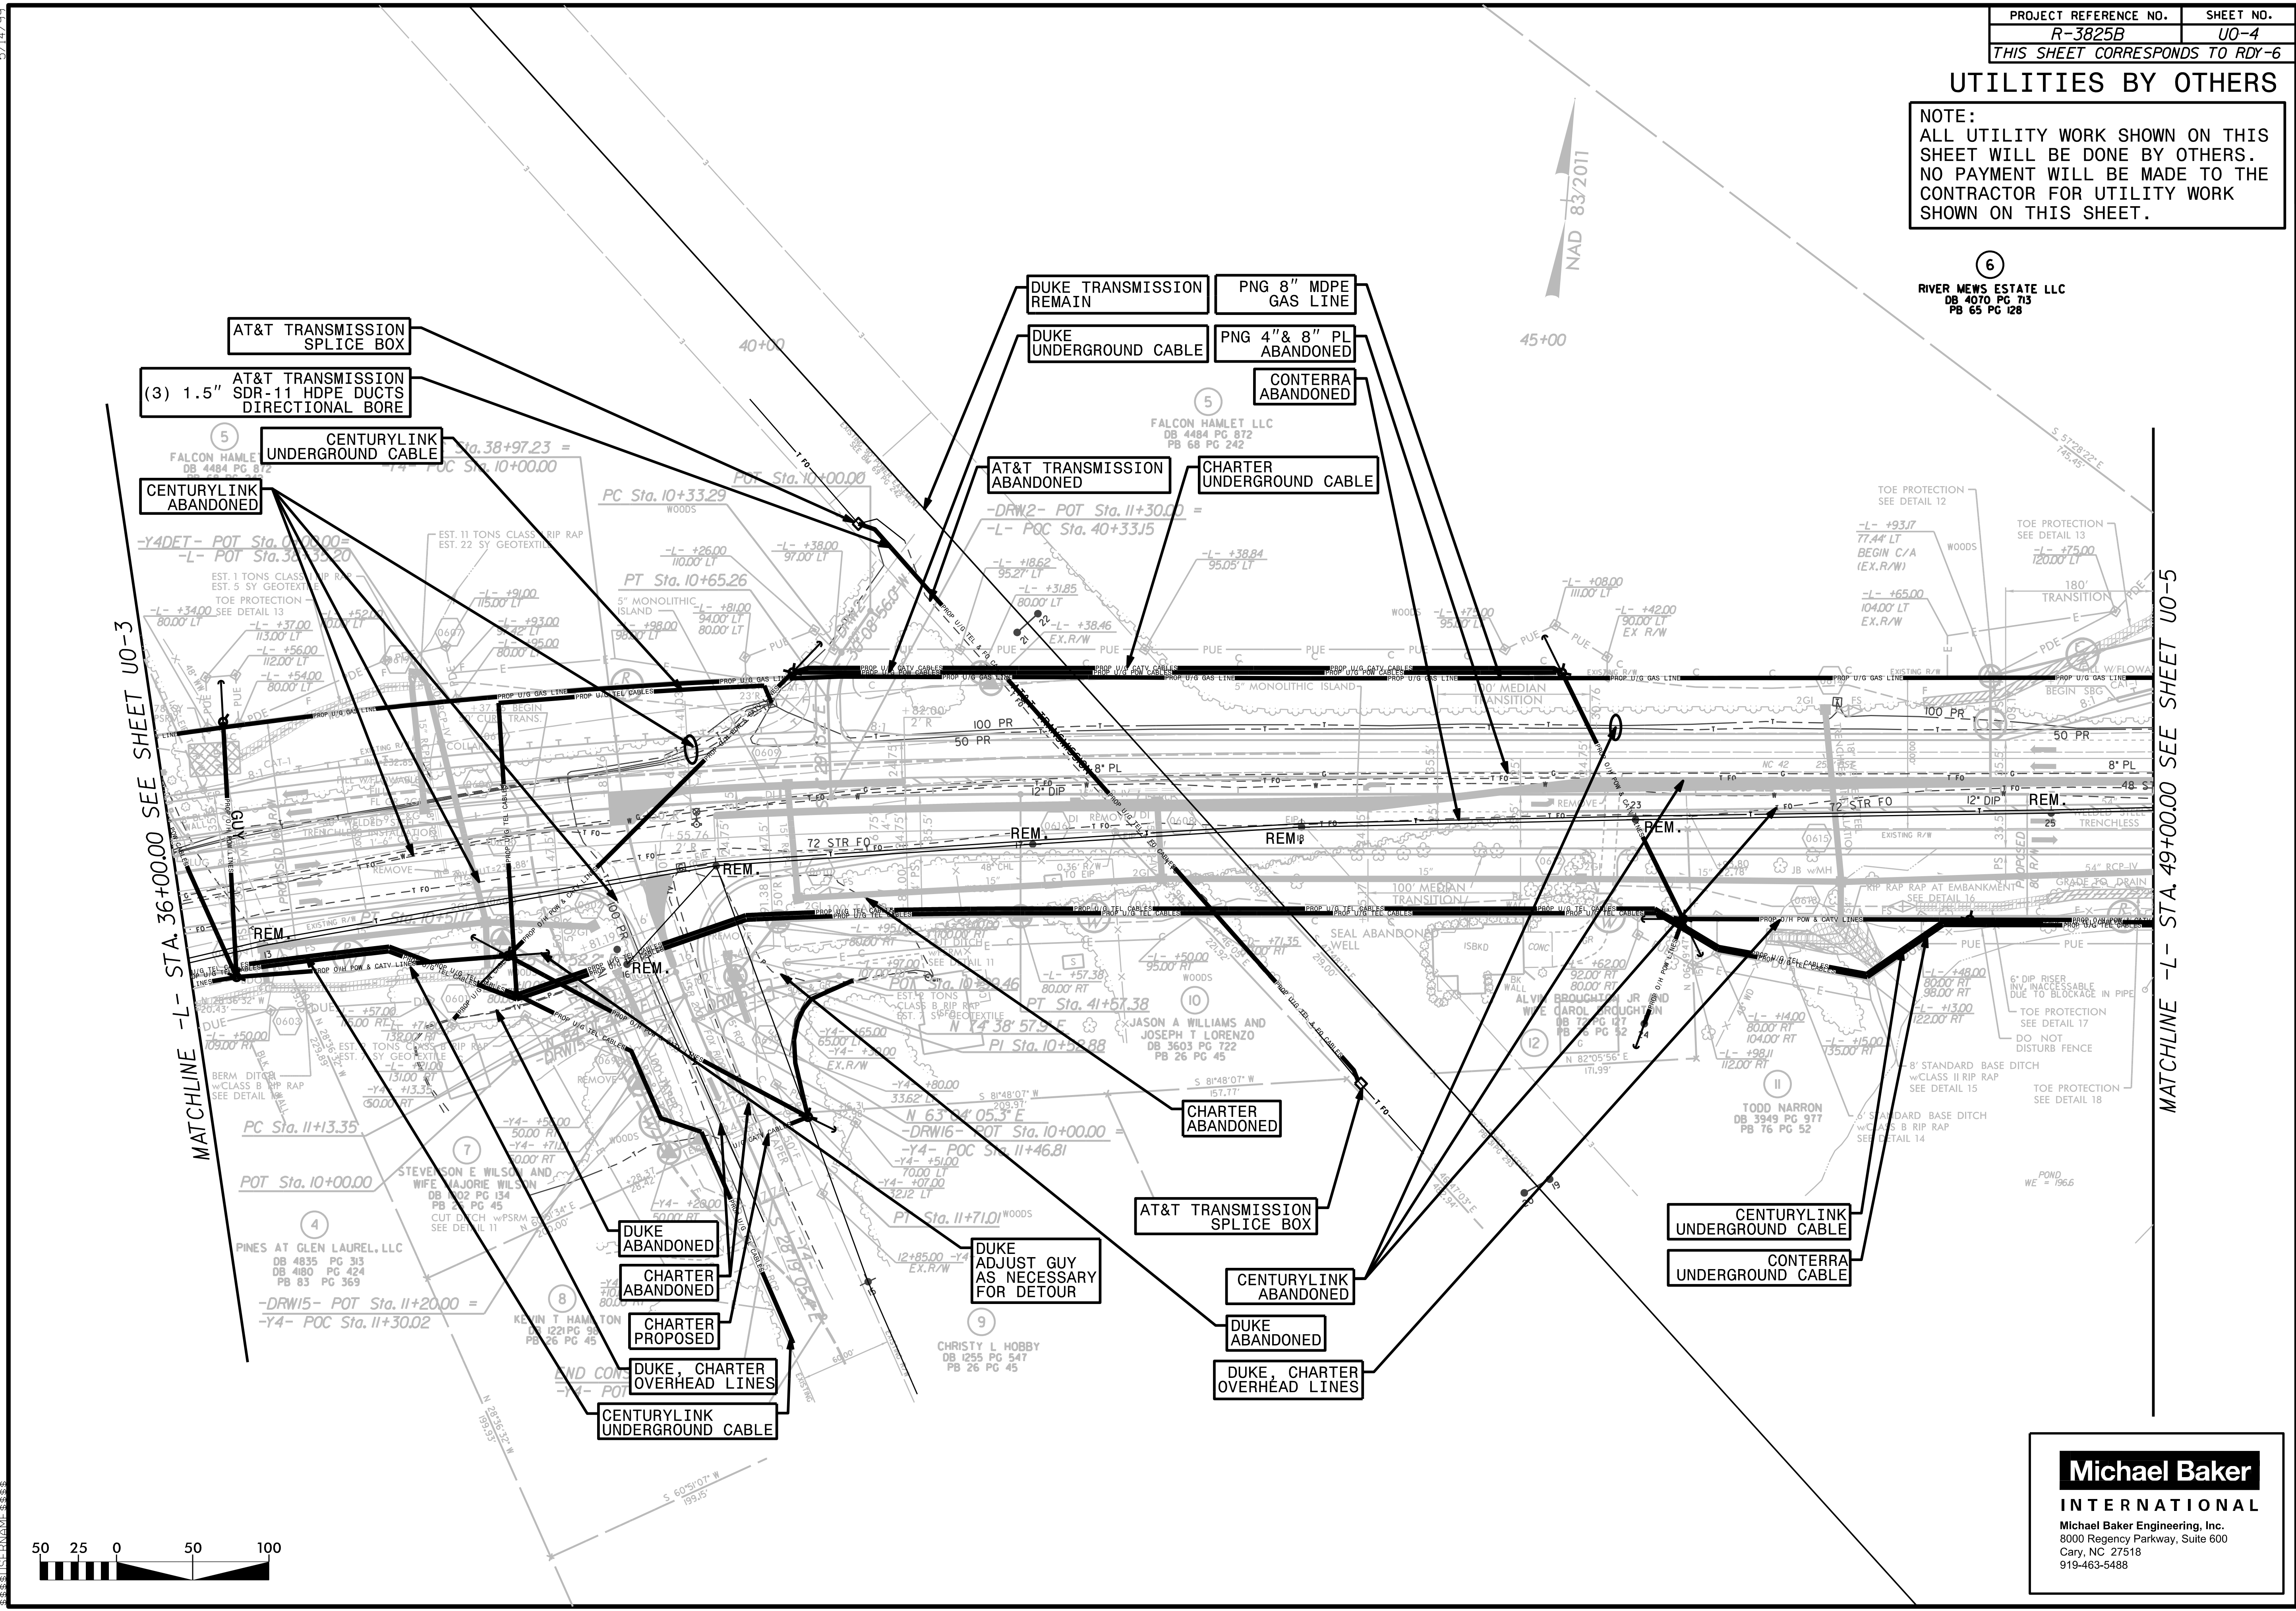


UTILITIES BY OTHERS

NOTE:
 ALL UTILITY WORK SHOWN ON THIS SHEET WILL BE DONE BY OTHERS. NO PAYMENT WILL BE MADE TO THE CONTRACTOR FOR UTILITY WORK SHOWN ON THIS SHEET.

-DET-

6
 RIVER MEWS ESTATE LLC
 DB 4070 PG 713
 PB 65 PG 128

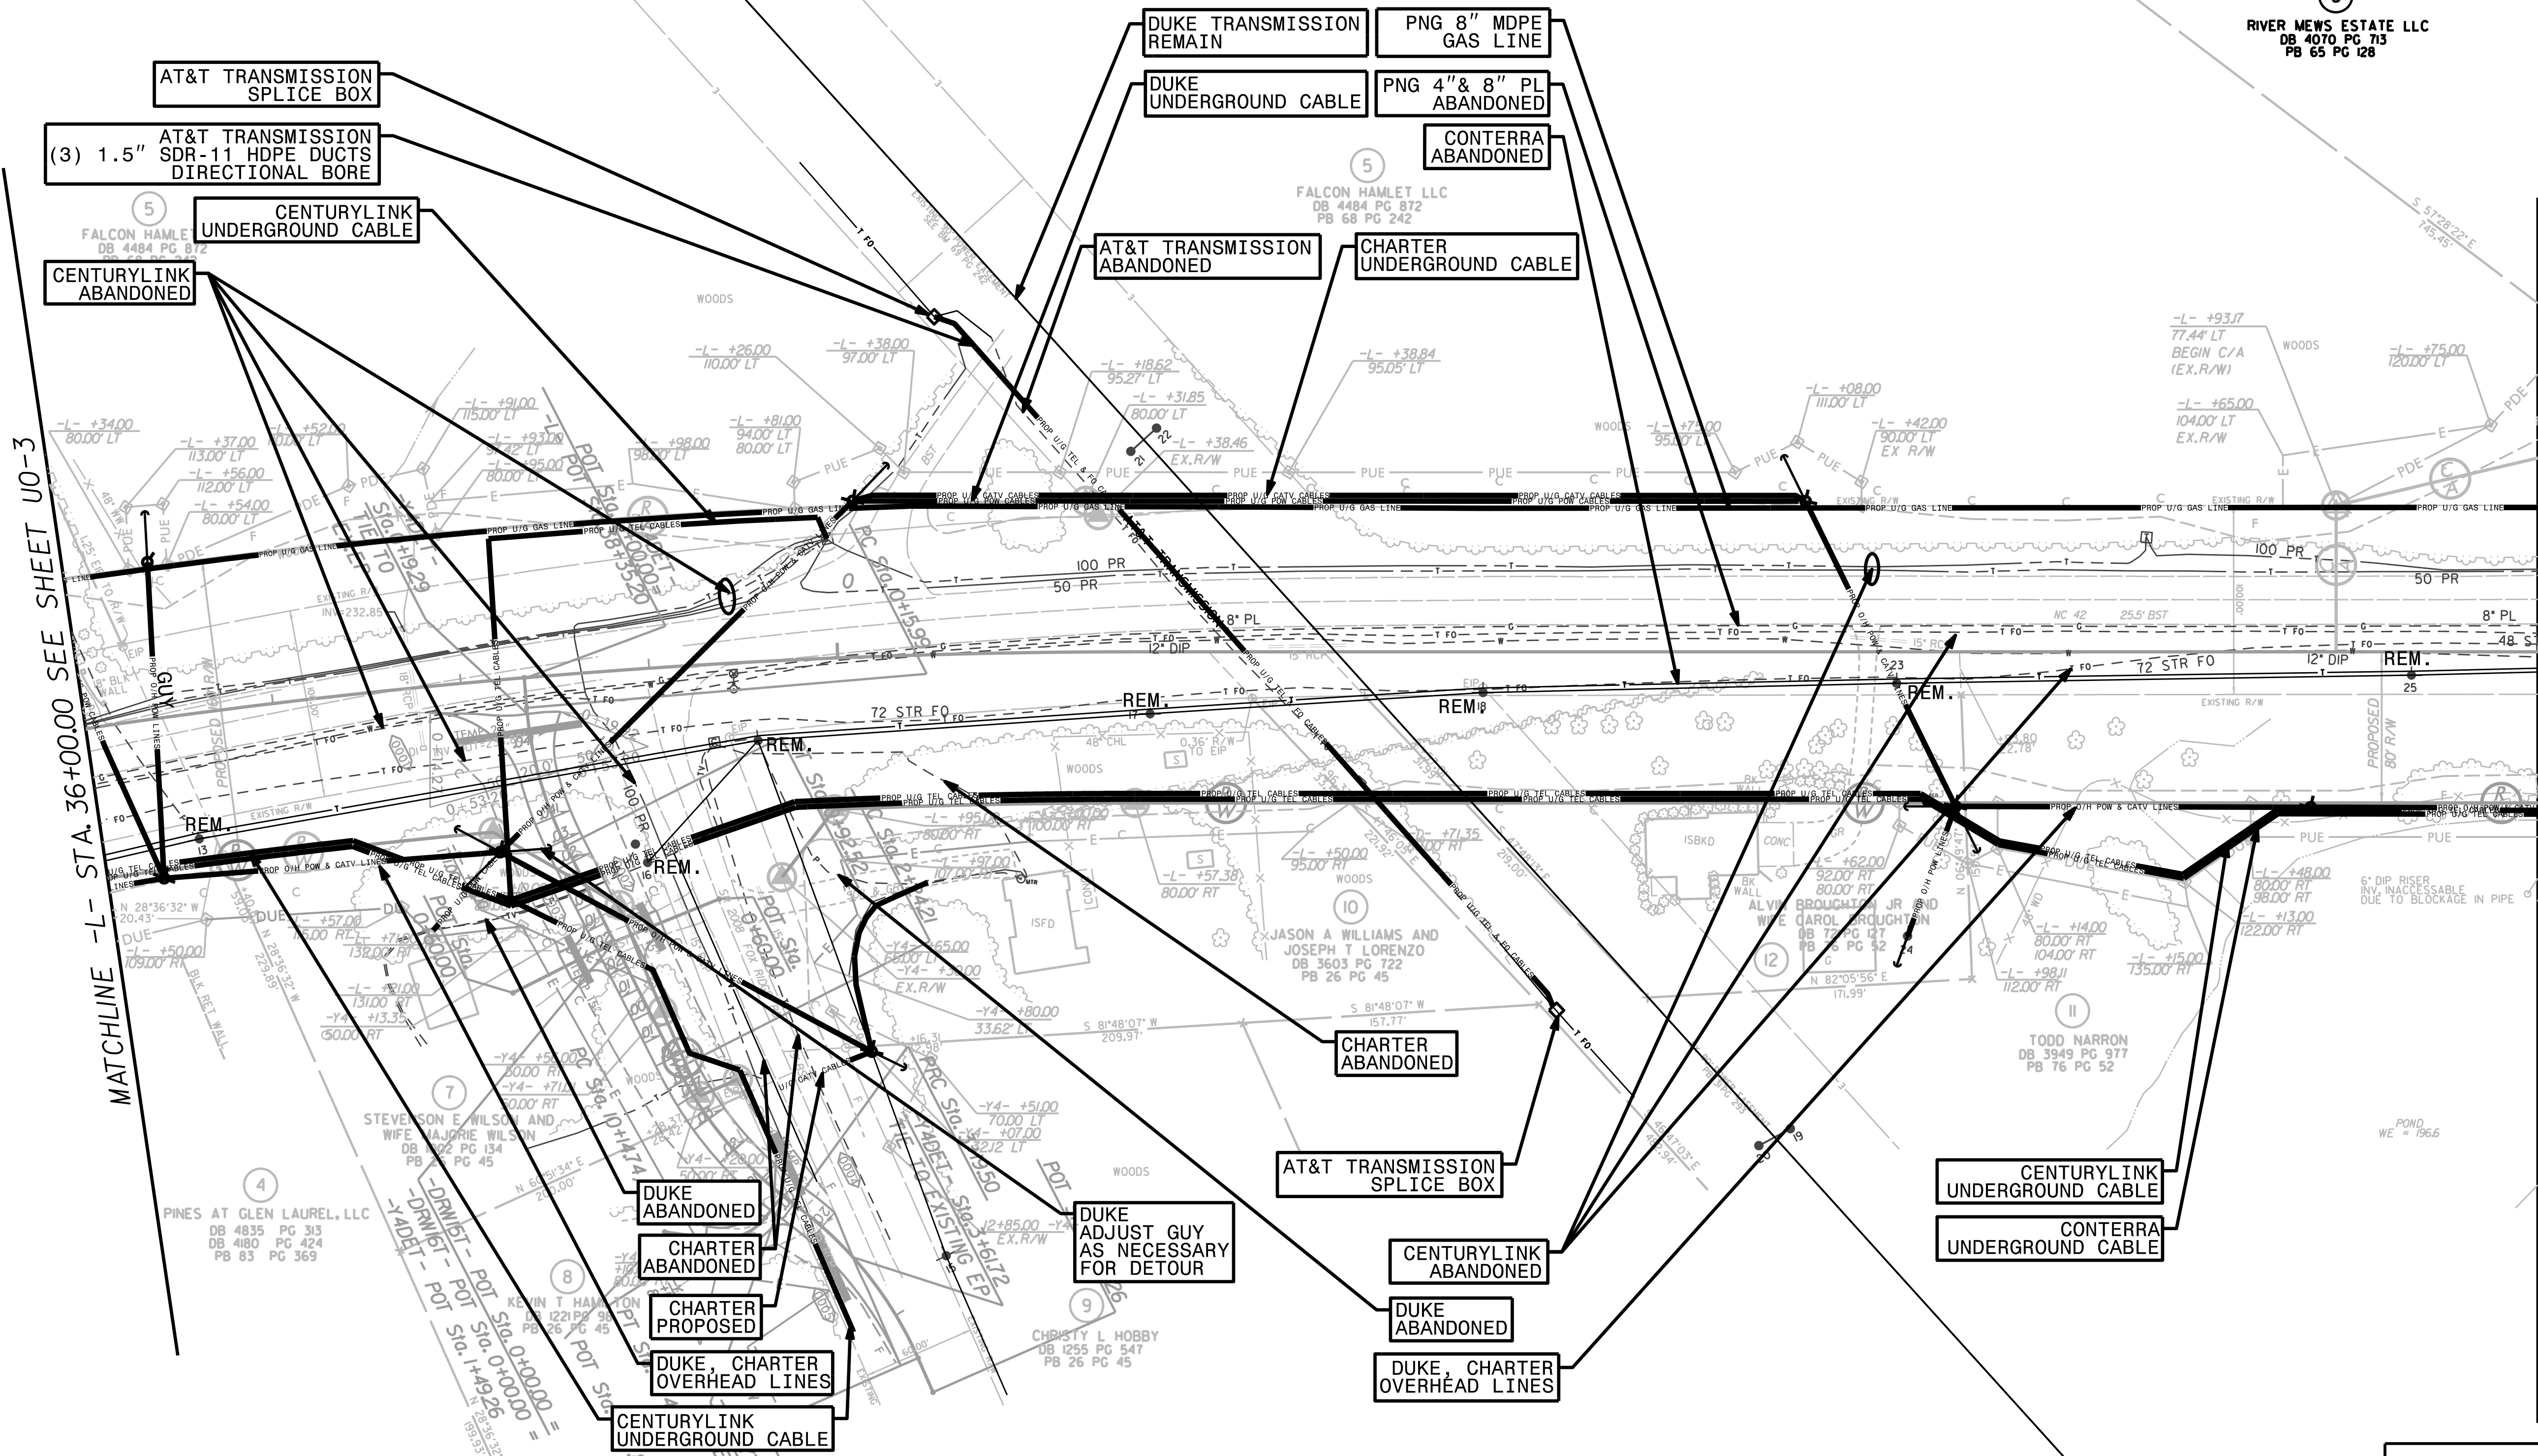

MATCHLINE -L- STA. 36+00.00 SEE SHEET U0-3



MATCHLINE -L- STA. 49+00.00 SEE SHEET U0-5



Michael Baker
 INTERNATIONAL
 Michael Baker Engineering, Inc.
 8000 Regency Parkway, Suite 600
 Cary, NC 27518
 919-463-5488

UTILITIES BY OTHERS

NOTE:
ALL UTILITY WORK SHOWN ON THIS SHEET WILL BE DONE BY OTHERS. NO PAYMENT WILL BE MADE TO THE CONTRACTOR FOR UTILITY WORK SHOWN ON THIS SHEET.

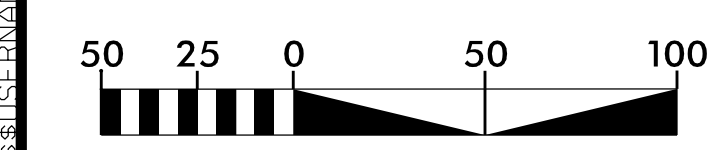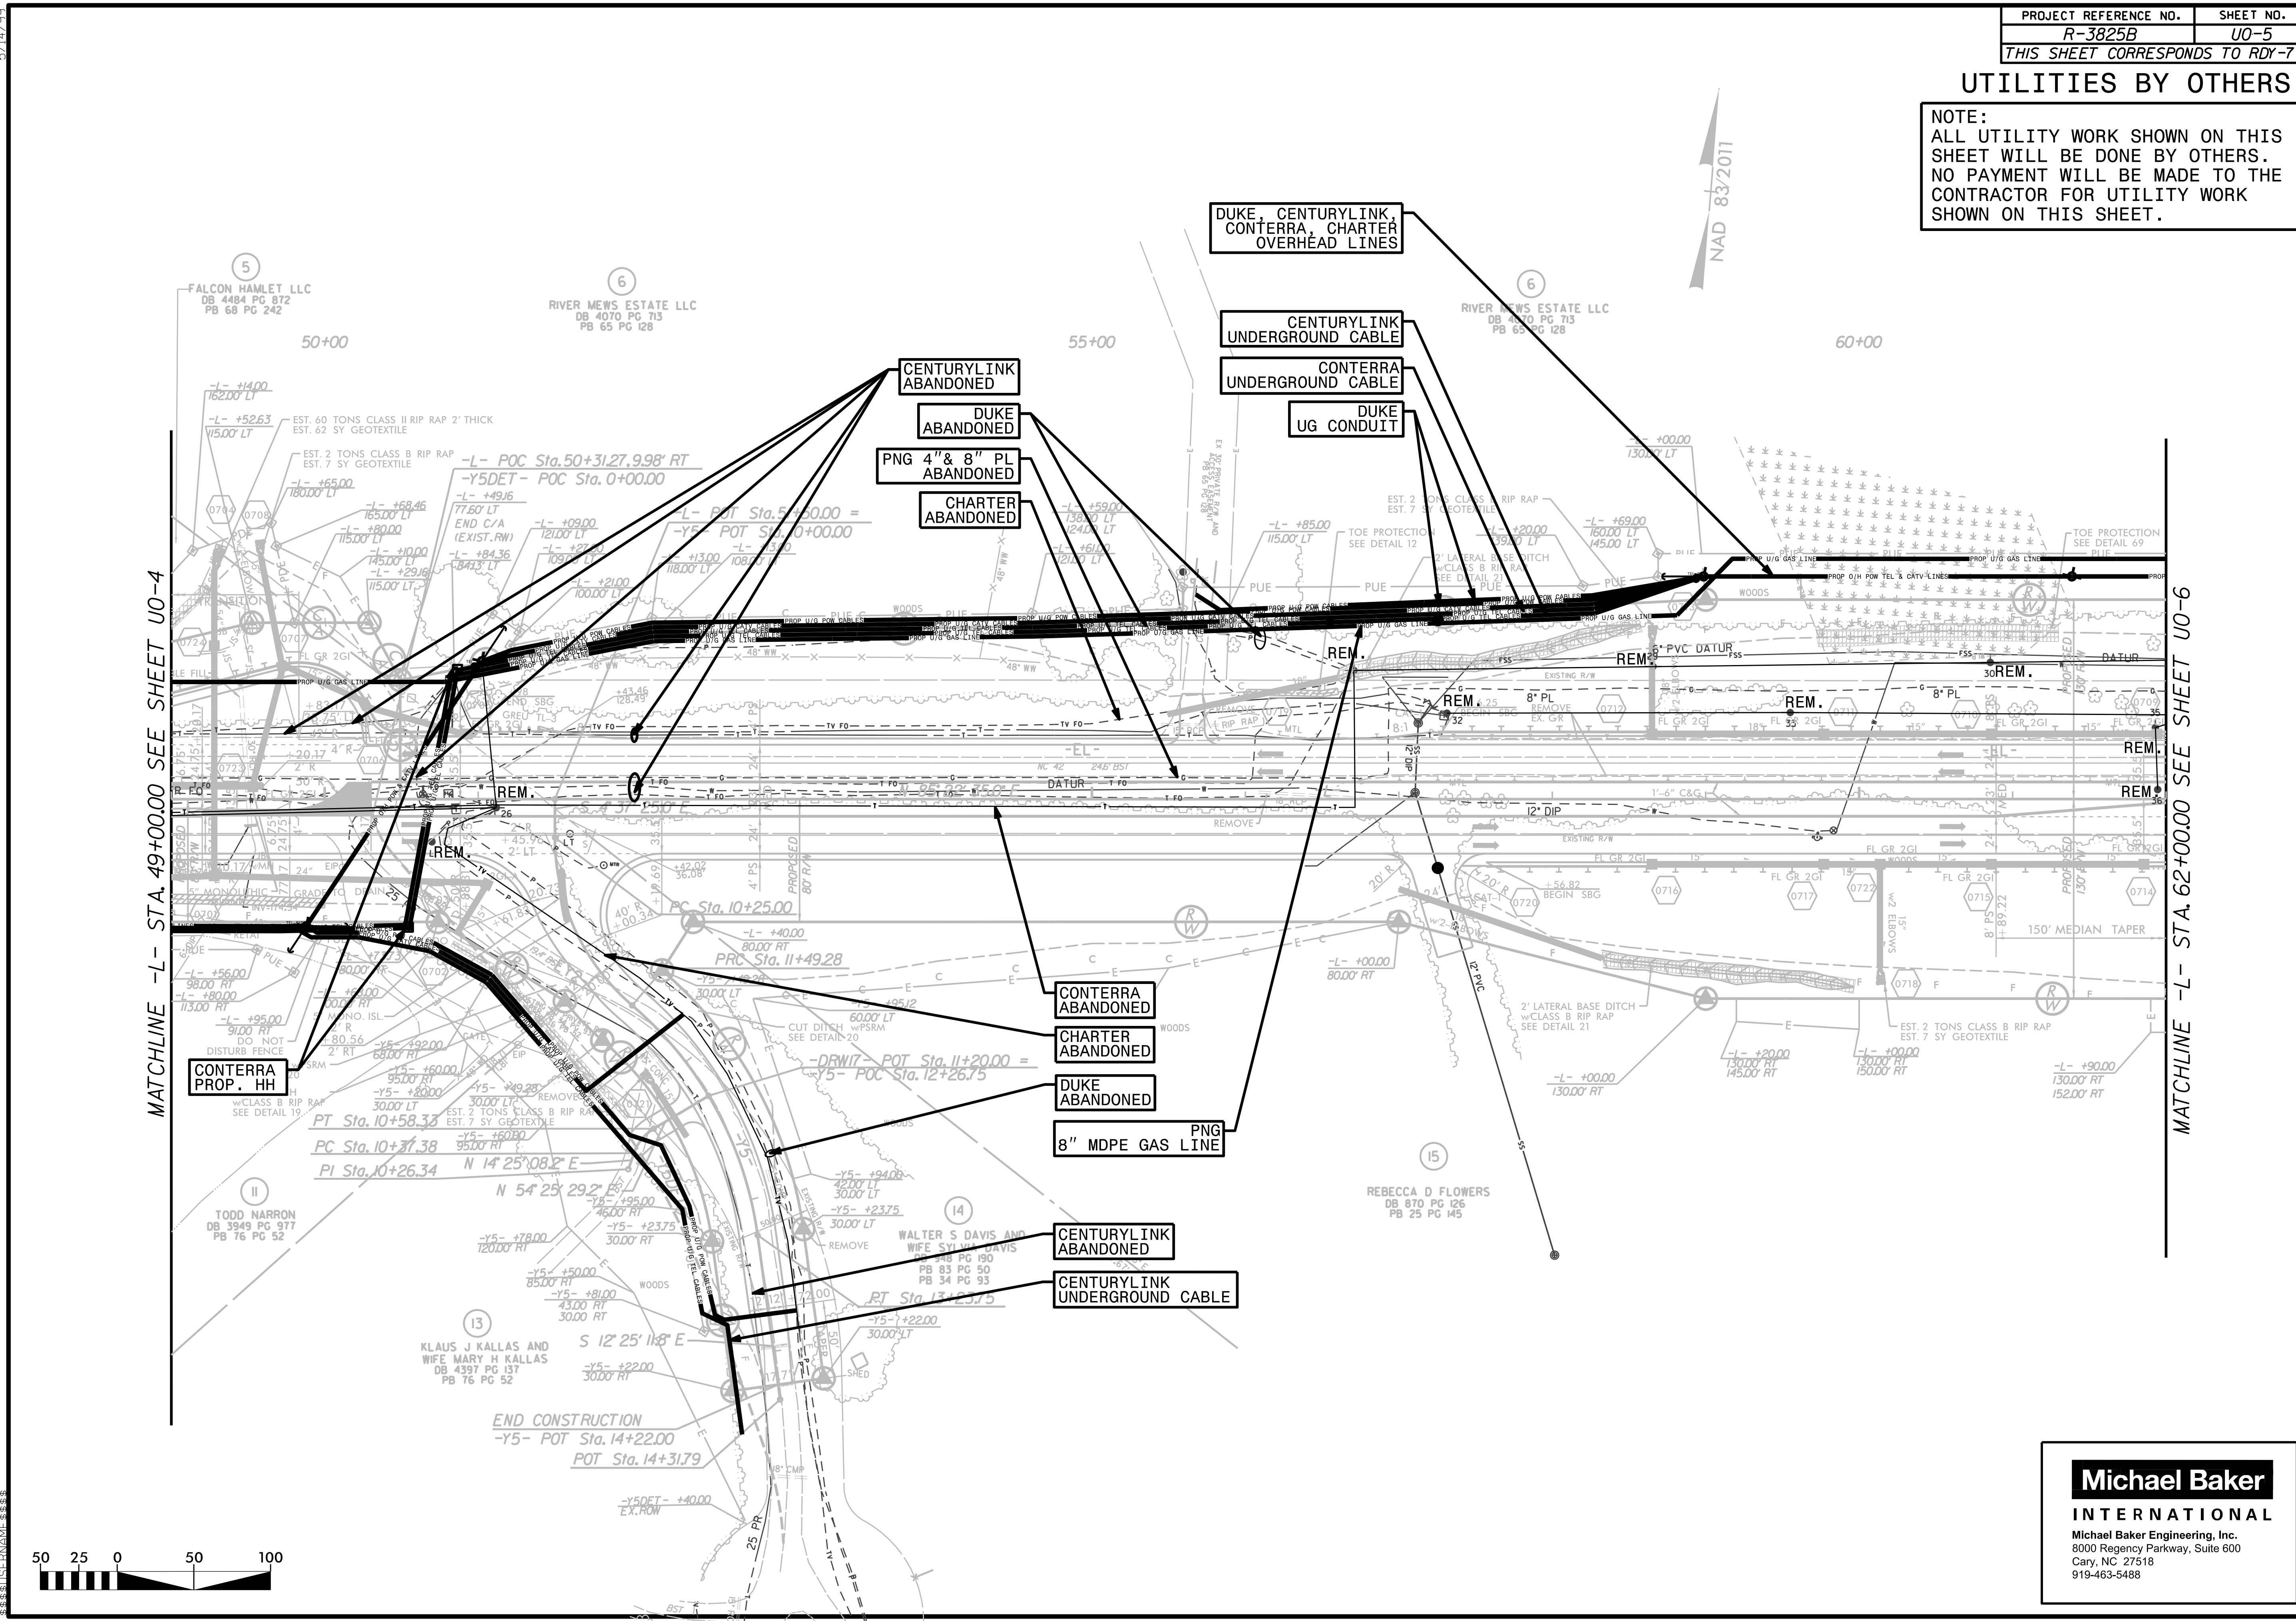


Michael Baker
INTERNATIONAL
Michael Baker Engineering, Inc.
8000 Regency Parkway, Suite 600
Cary, NC 27518
919-463-5488

UTILITIES BY OTHERS

NOTE:
 ALL UTILITY WORK SHOWN ON THIS SHEET WILL BE DONE BY OTHERS. NO PAYMENT WILL BE MADE TO THE CONTRACTOR FOR UTILITY WORK SHOWN ON THIS SHEET.


-DET-

NAD 83/2011

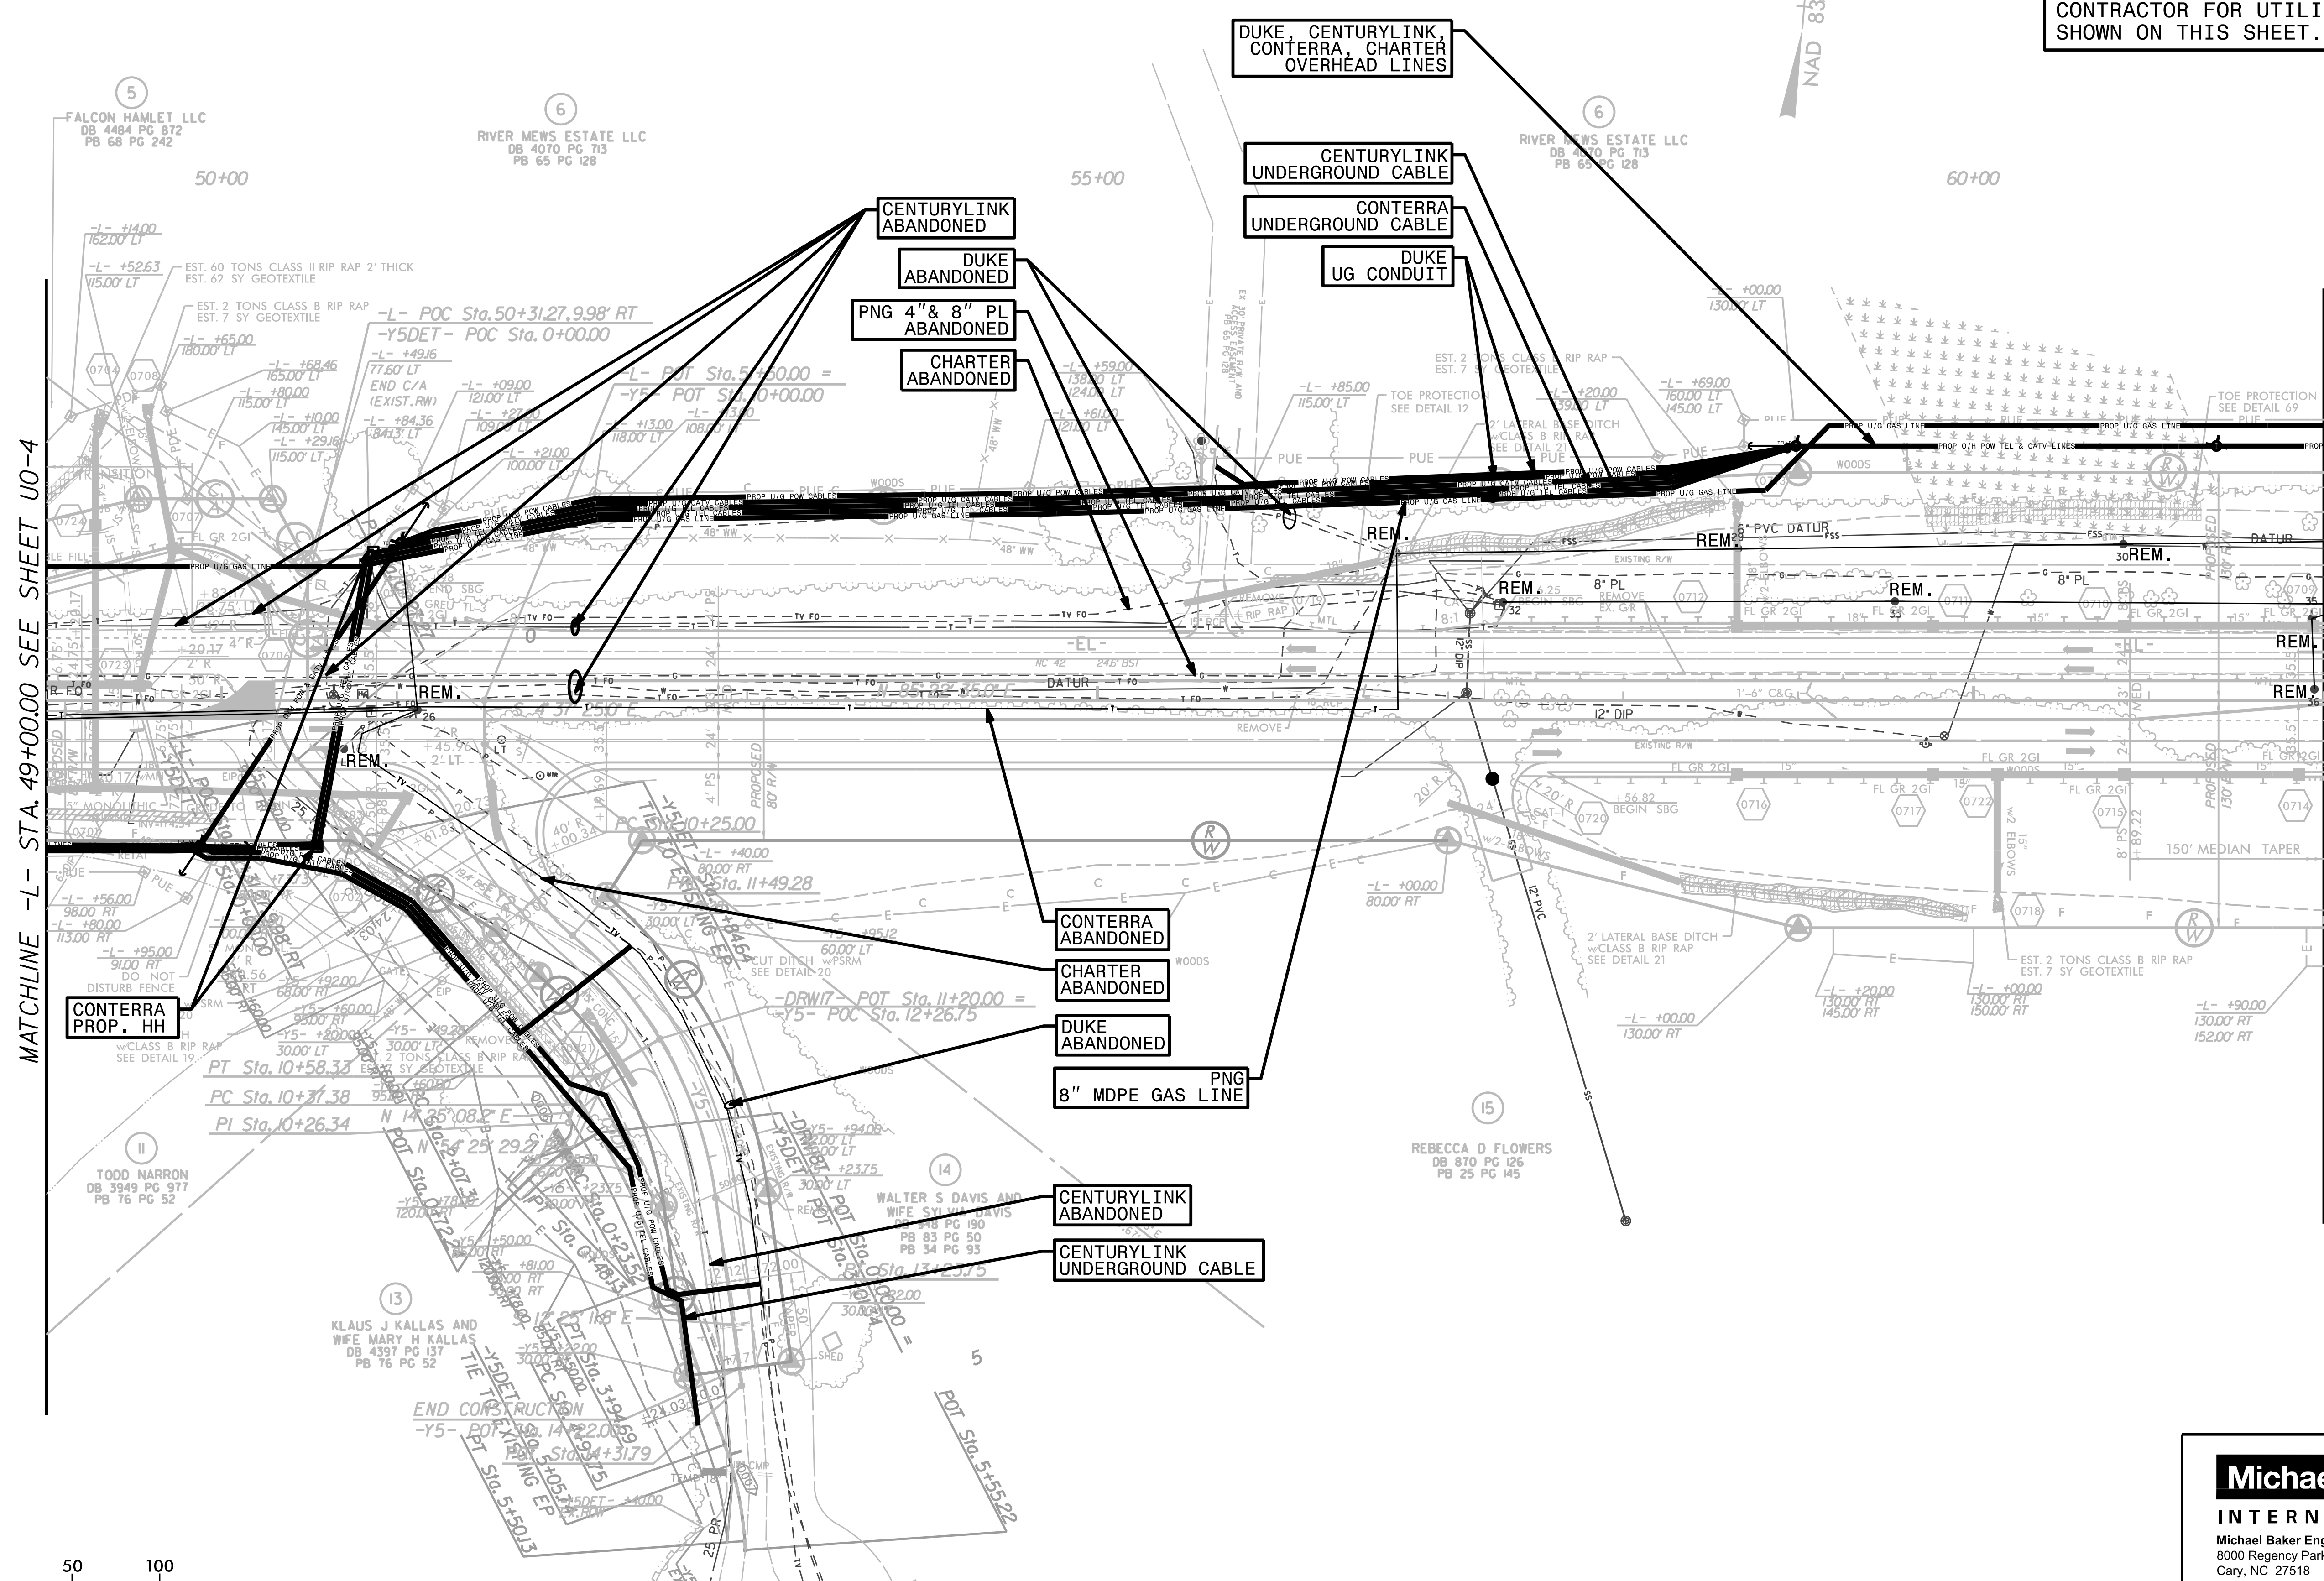

MATCHLINE -L- STA. 49+00.00 SEE SHEET UO-4

MATCHLINE -L- STA. 62+00.00 SEE SHEET UO-6

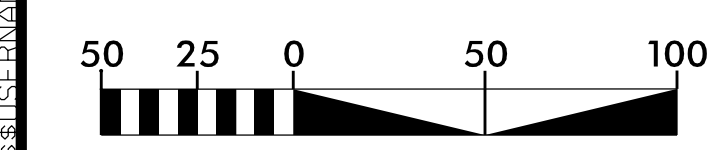



Michael Baker
INTERNATIONAL

Michael Baker Engineering, Inc.
 8000 Regency Parkway, Suite 600
 Cary, NC 27518
 919-463-5488

UTILITIES BY OTHERS

NOTE:
 ALL UTILITY WORK SHOWN ON THIS SHEET WILL BE DONE BY OTHERS. NO PAYMENT WILL BE MADE TO THE CONTRACTOR FOR UTILITY WORK SHOWN ON THIS SHEET.

Michael Baker
 INTERNATIONAL
 Michael Baker Engineering, Inc.
 8000 Regency Parkway, Suite 600
 Cary, NC 27518
 919-463-5488

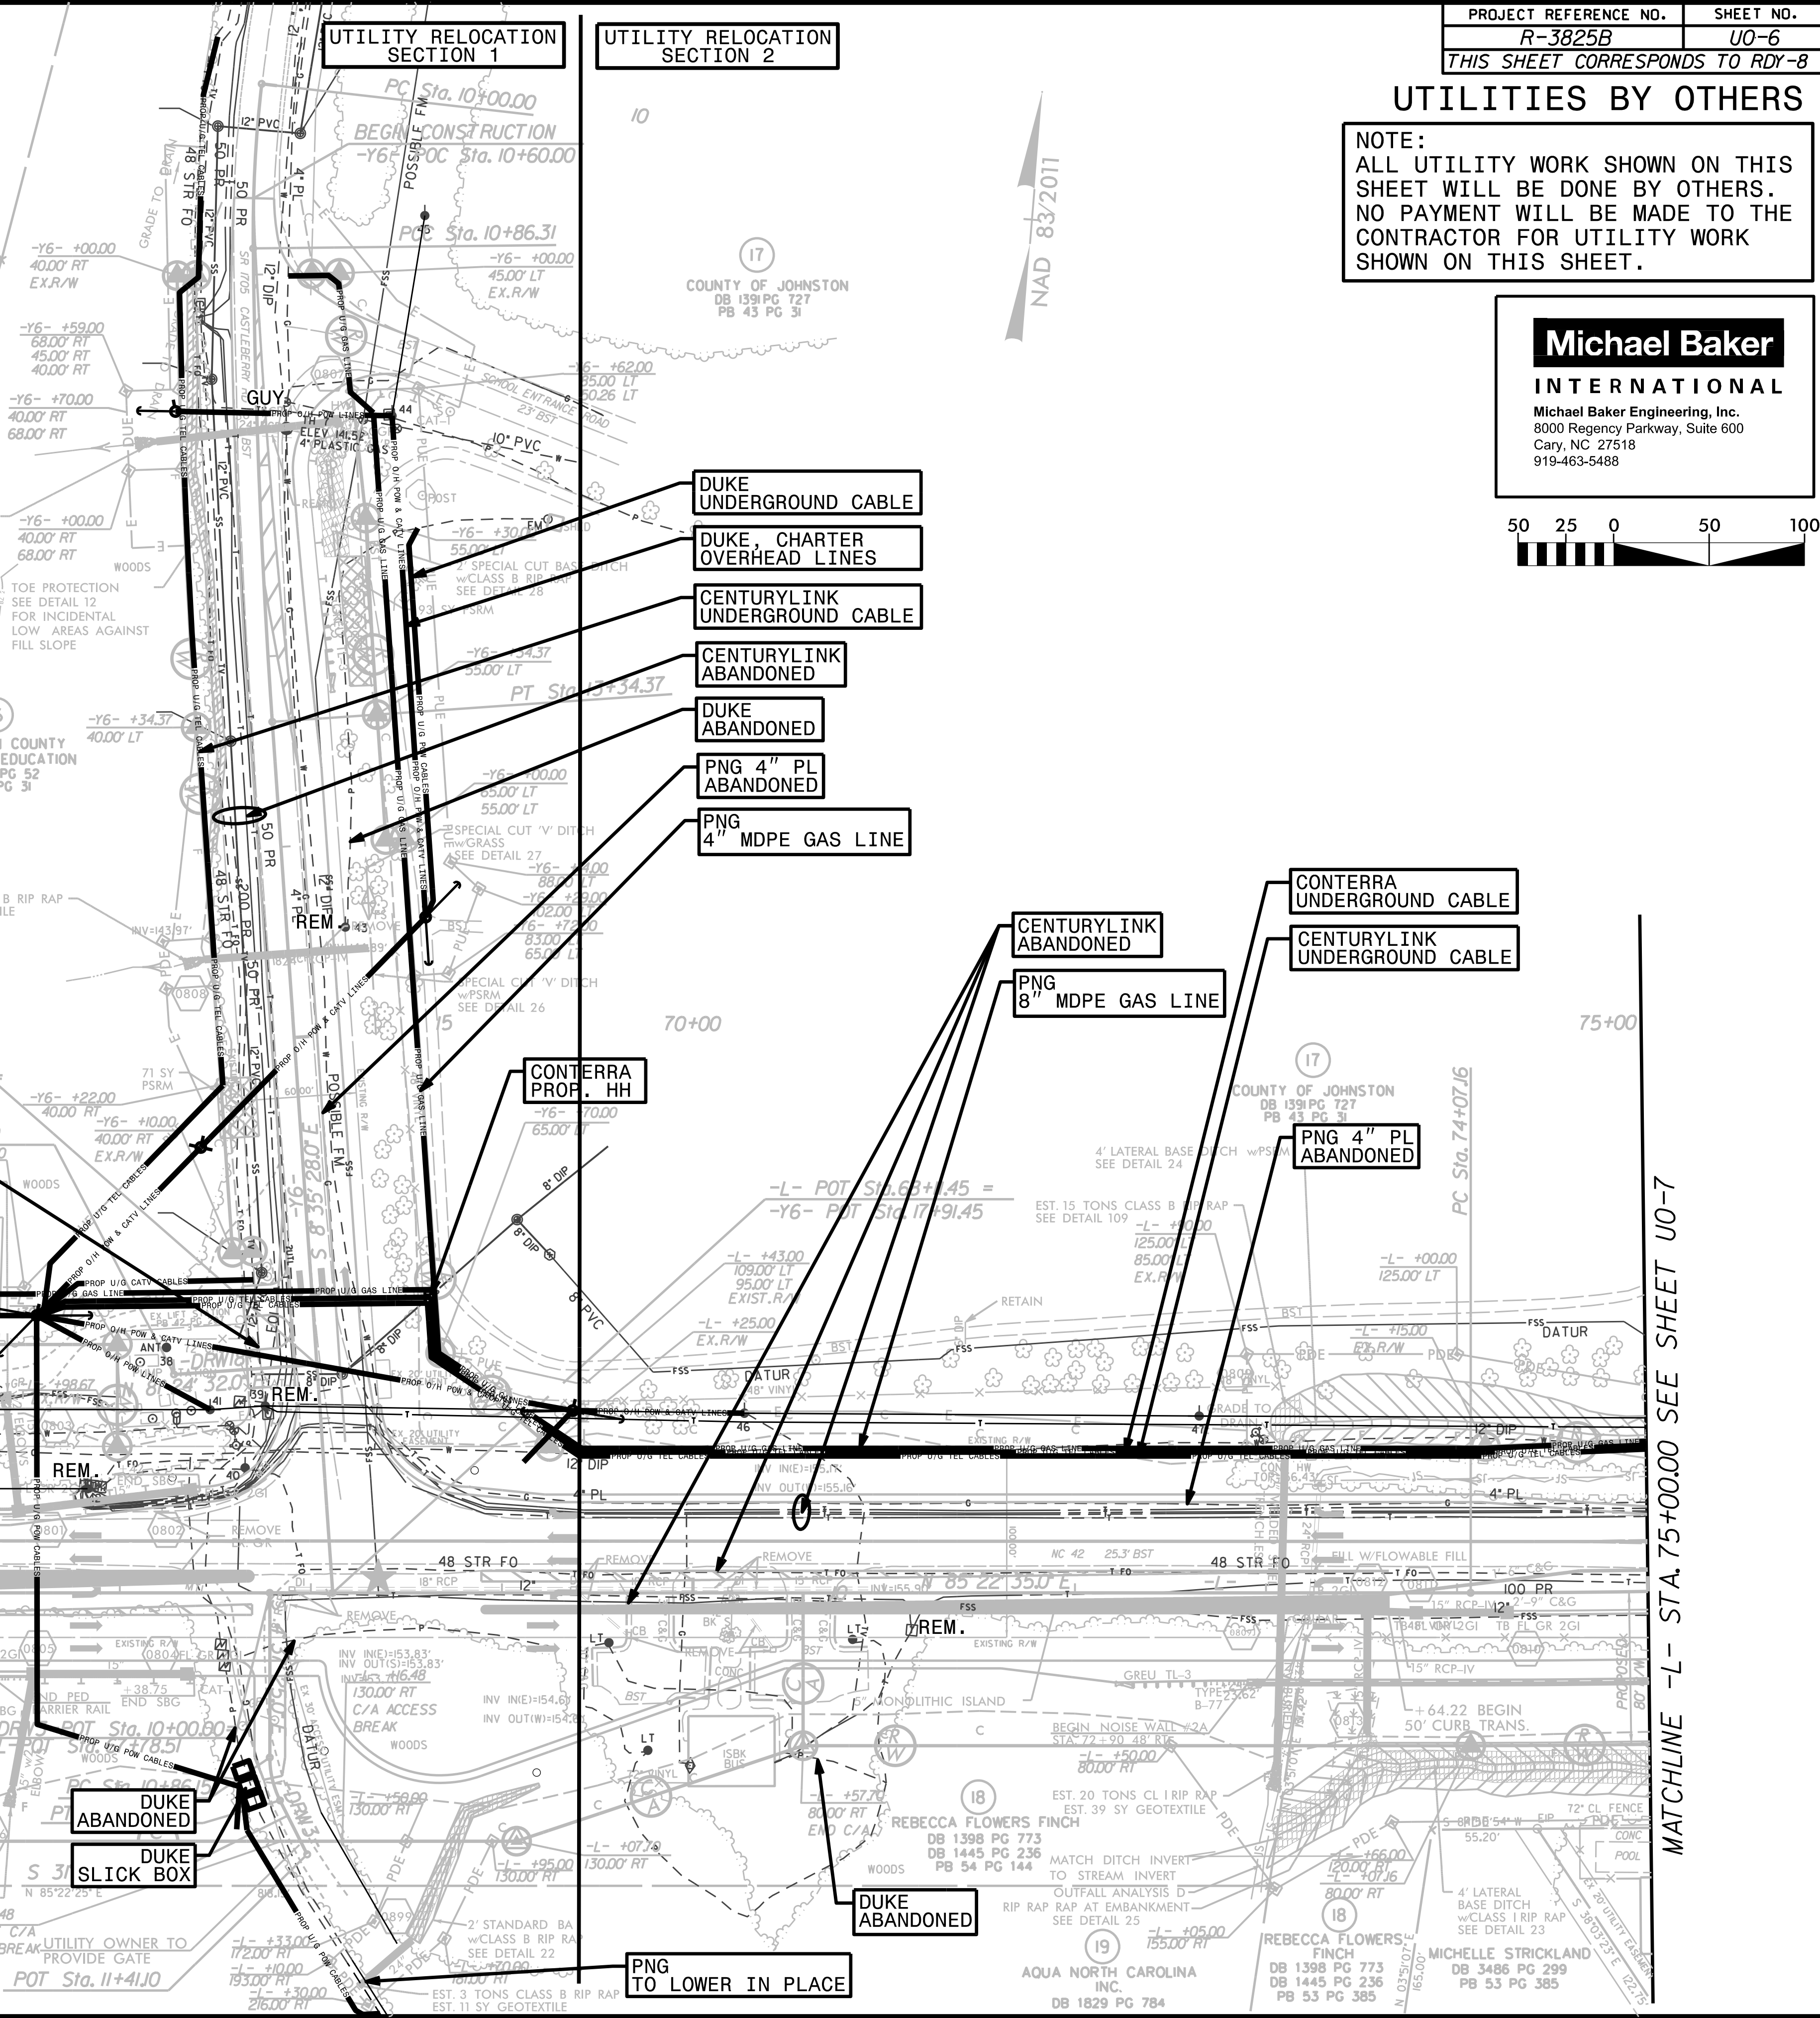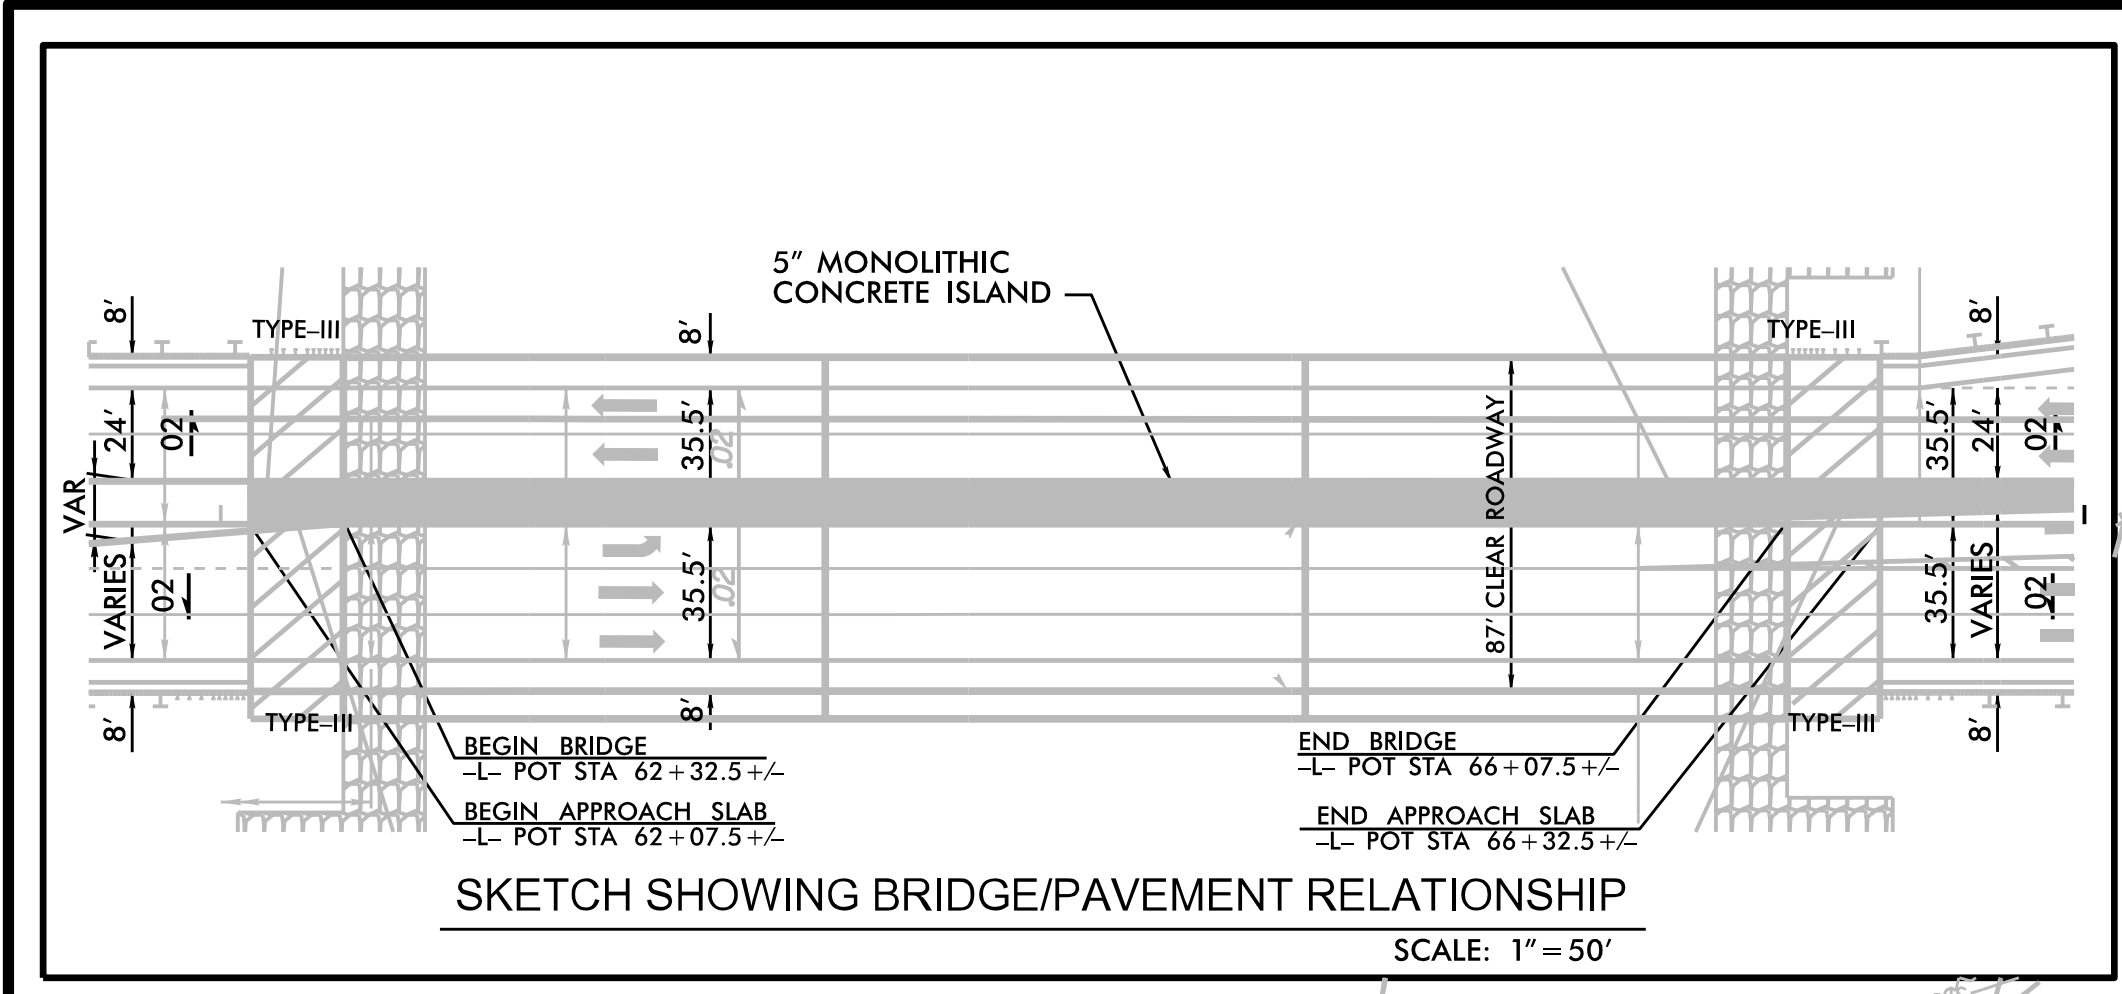

MATCHLINE -L- STA. 62+00.00 SEE SHEET U0-5

MATCHLINE -L- STA. 75+00.00 SEE SHEET U0-7

NOTE:
 ACCESS GRANTED FOR -DRW3-
 UTILITY OWNER WILL BE RESPONSIBLE
 FOR RELOCATION & INSTALLATION OF
 NEW GATE
 CONTROL OF ACCESS IS NOT FENCED
 FOR THIS PROJECT (R-3825B)


5/14/09

UTILITIES BY OTHERS

NOTE:
 ALL UTILITY WORK SHOWN ON THIS SHEET WILL BE DONE BY OTHERS. NO PAYMENT WILL BE MADE TO THE CONTRACTOR FOR UTILITY WORK SHOWN ON THIS SHEET.

Michael Baker INTERNATIONAL
 Michael Baker Engineering, Inc.
 8000 Regency Parkway, Suite 600
 Cary, NC 27518
 919-463-5488

NAD 83/2011

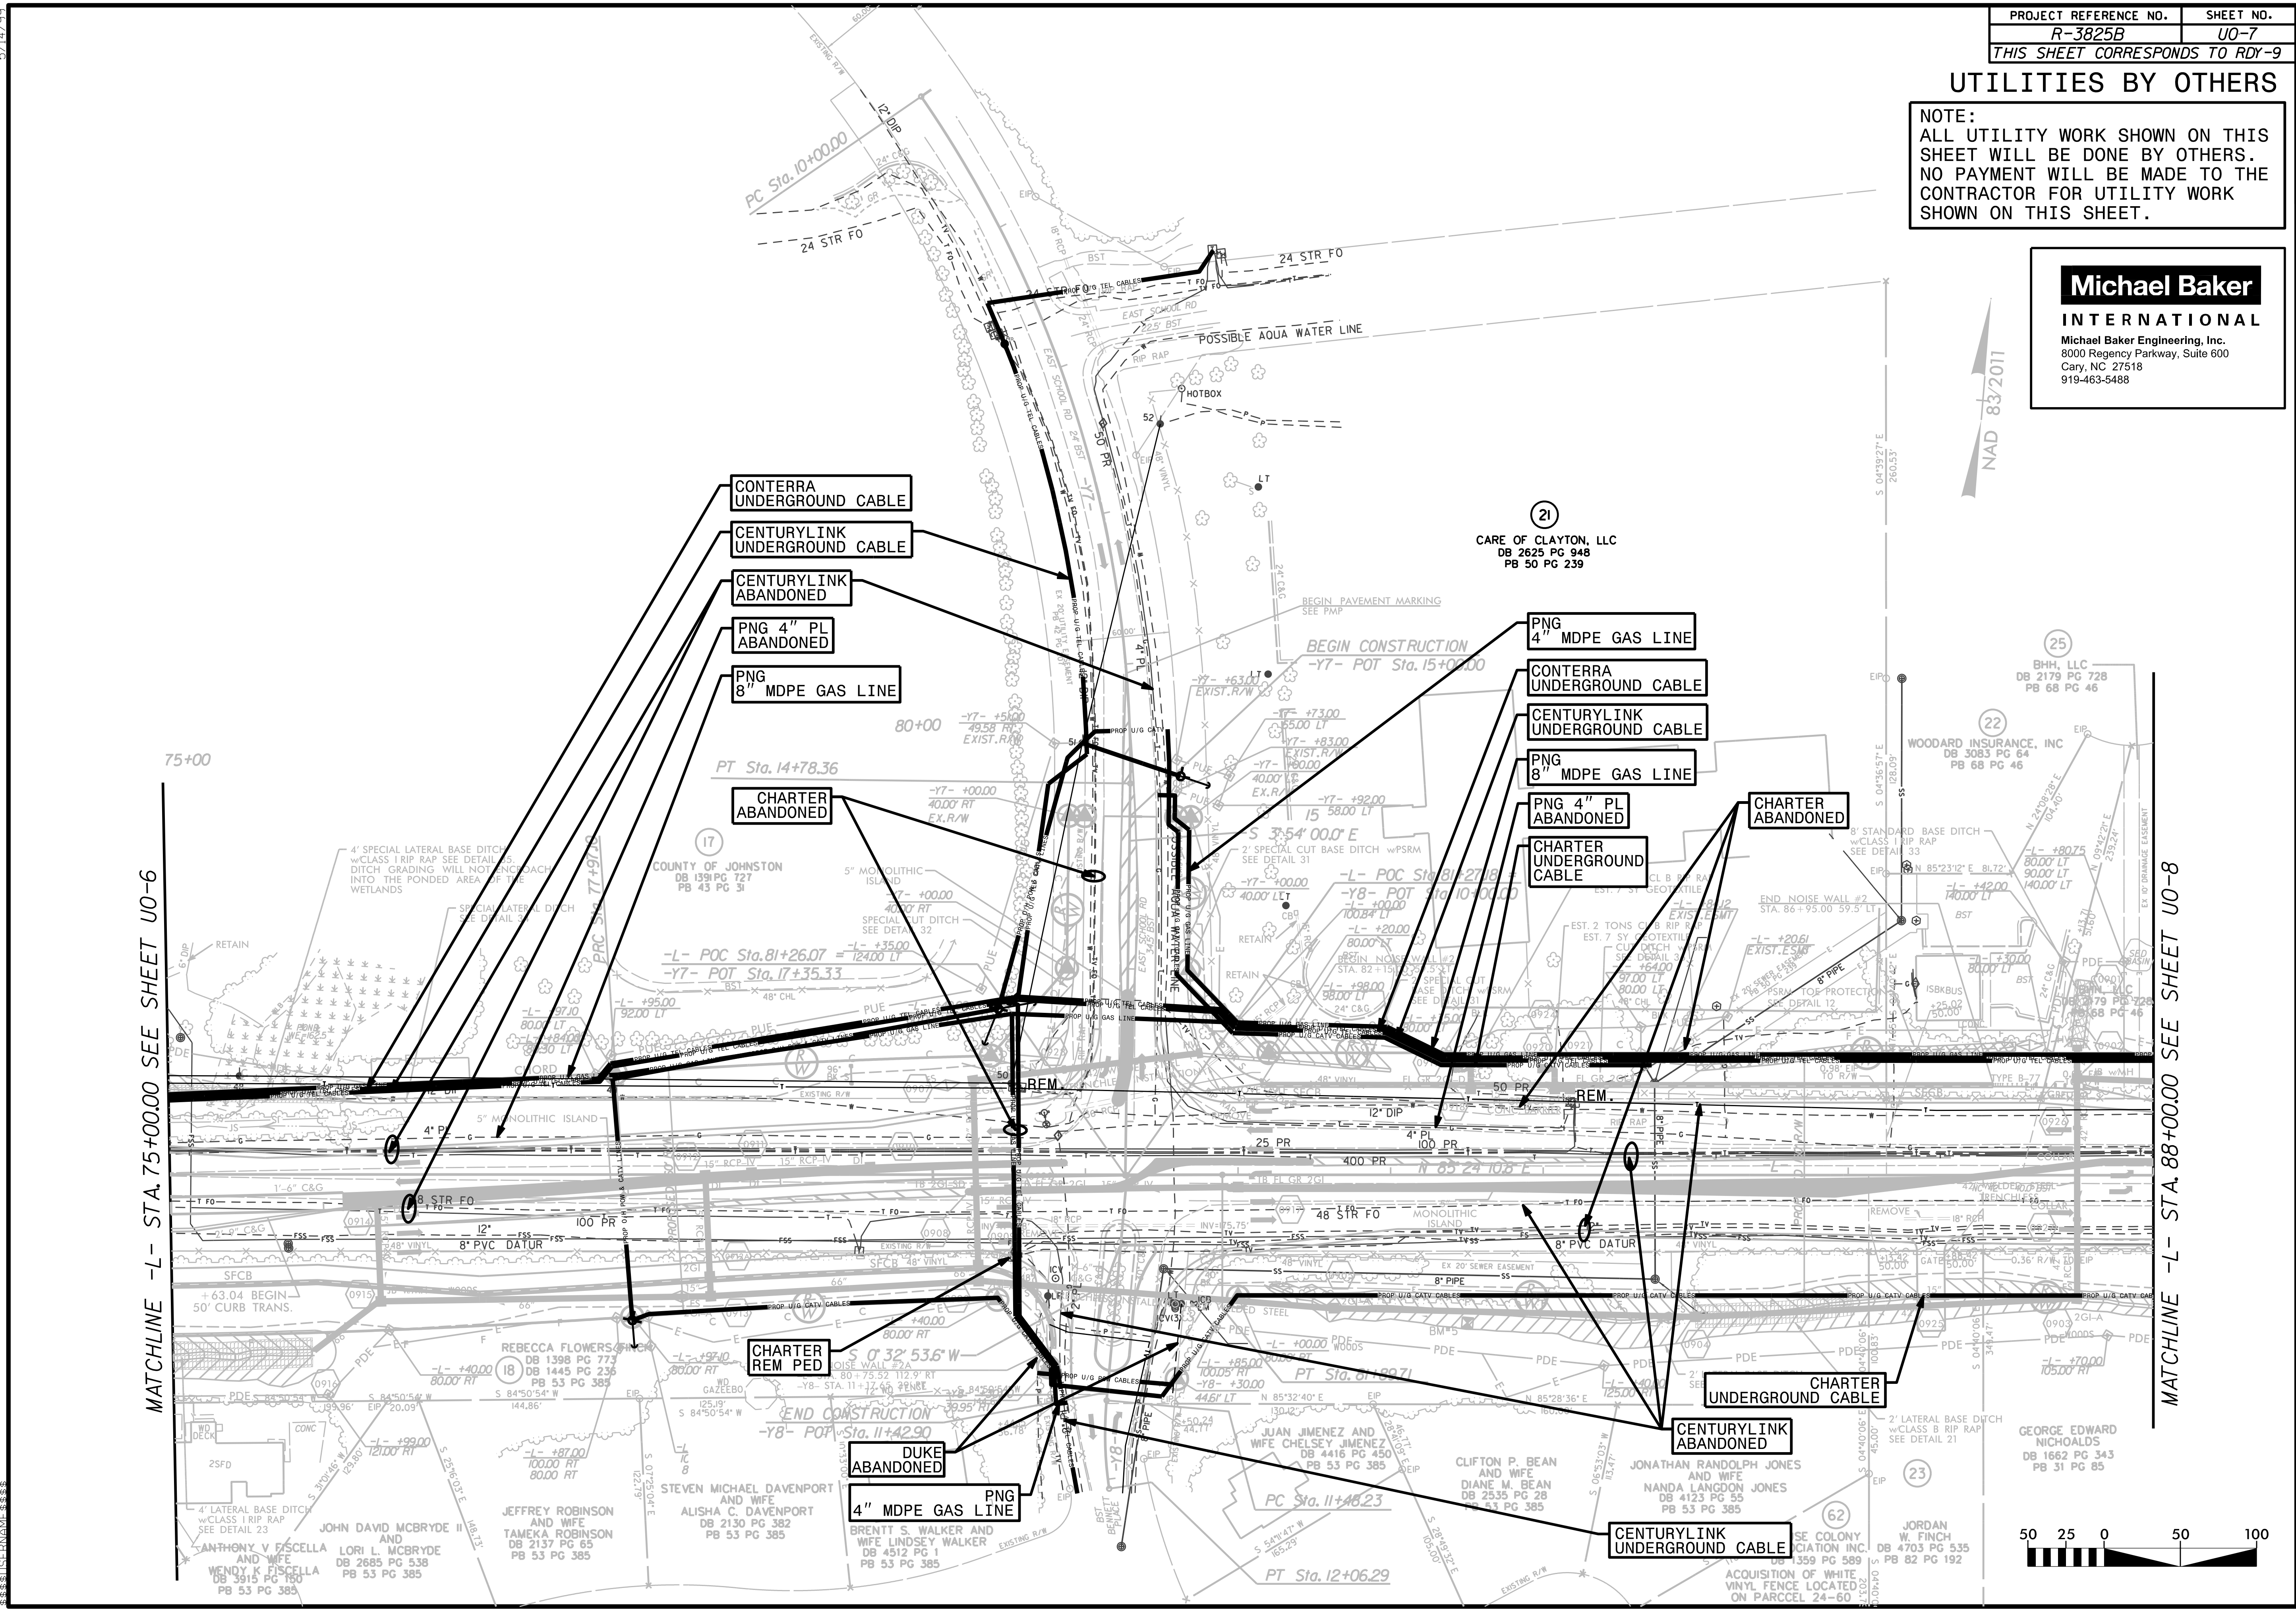

MATCHLINE -L- STA. 75+00.00 SEE SHEET U0-6



MATCHLINE -L- STA. 88+00.00 SEE SHEET U0-8



UTILITIES BY OTHERS


NOTE:
ALL UTILITY WORK SHOWN ON THIS SHEET WILL BE DONE BY OTHERS. NO PAYMENT WILL BE MADE TO THE CONTRACTOR FOR UTILITY WORK SHOWN ON THIS SHEET.

Michael Baker
INTERNATIONAL
Michael Baker Engineering, Inc.
8000 Regency Parkway, Suite 600
Cary, NC 27518
919-463-5488

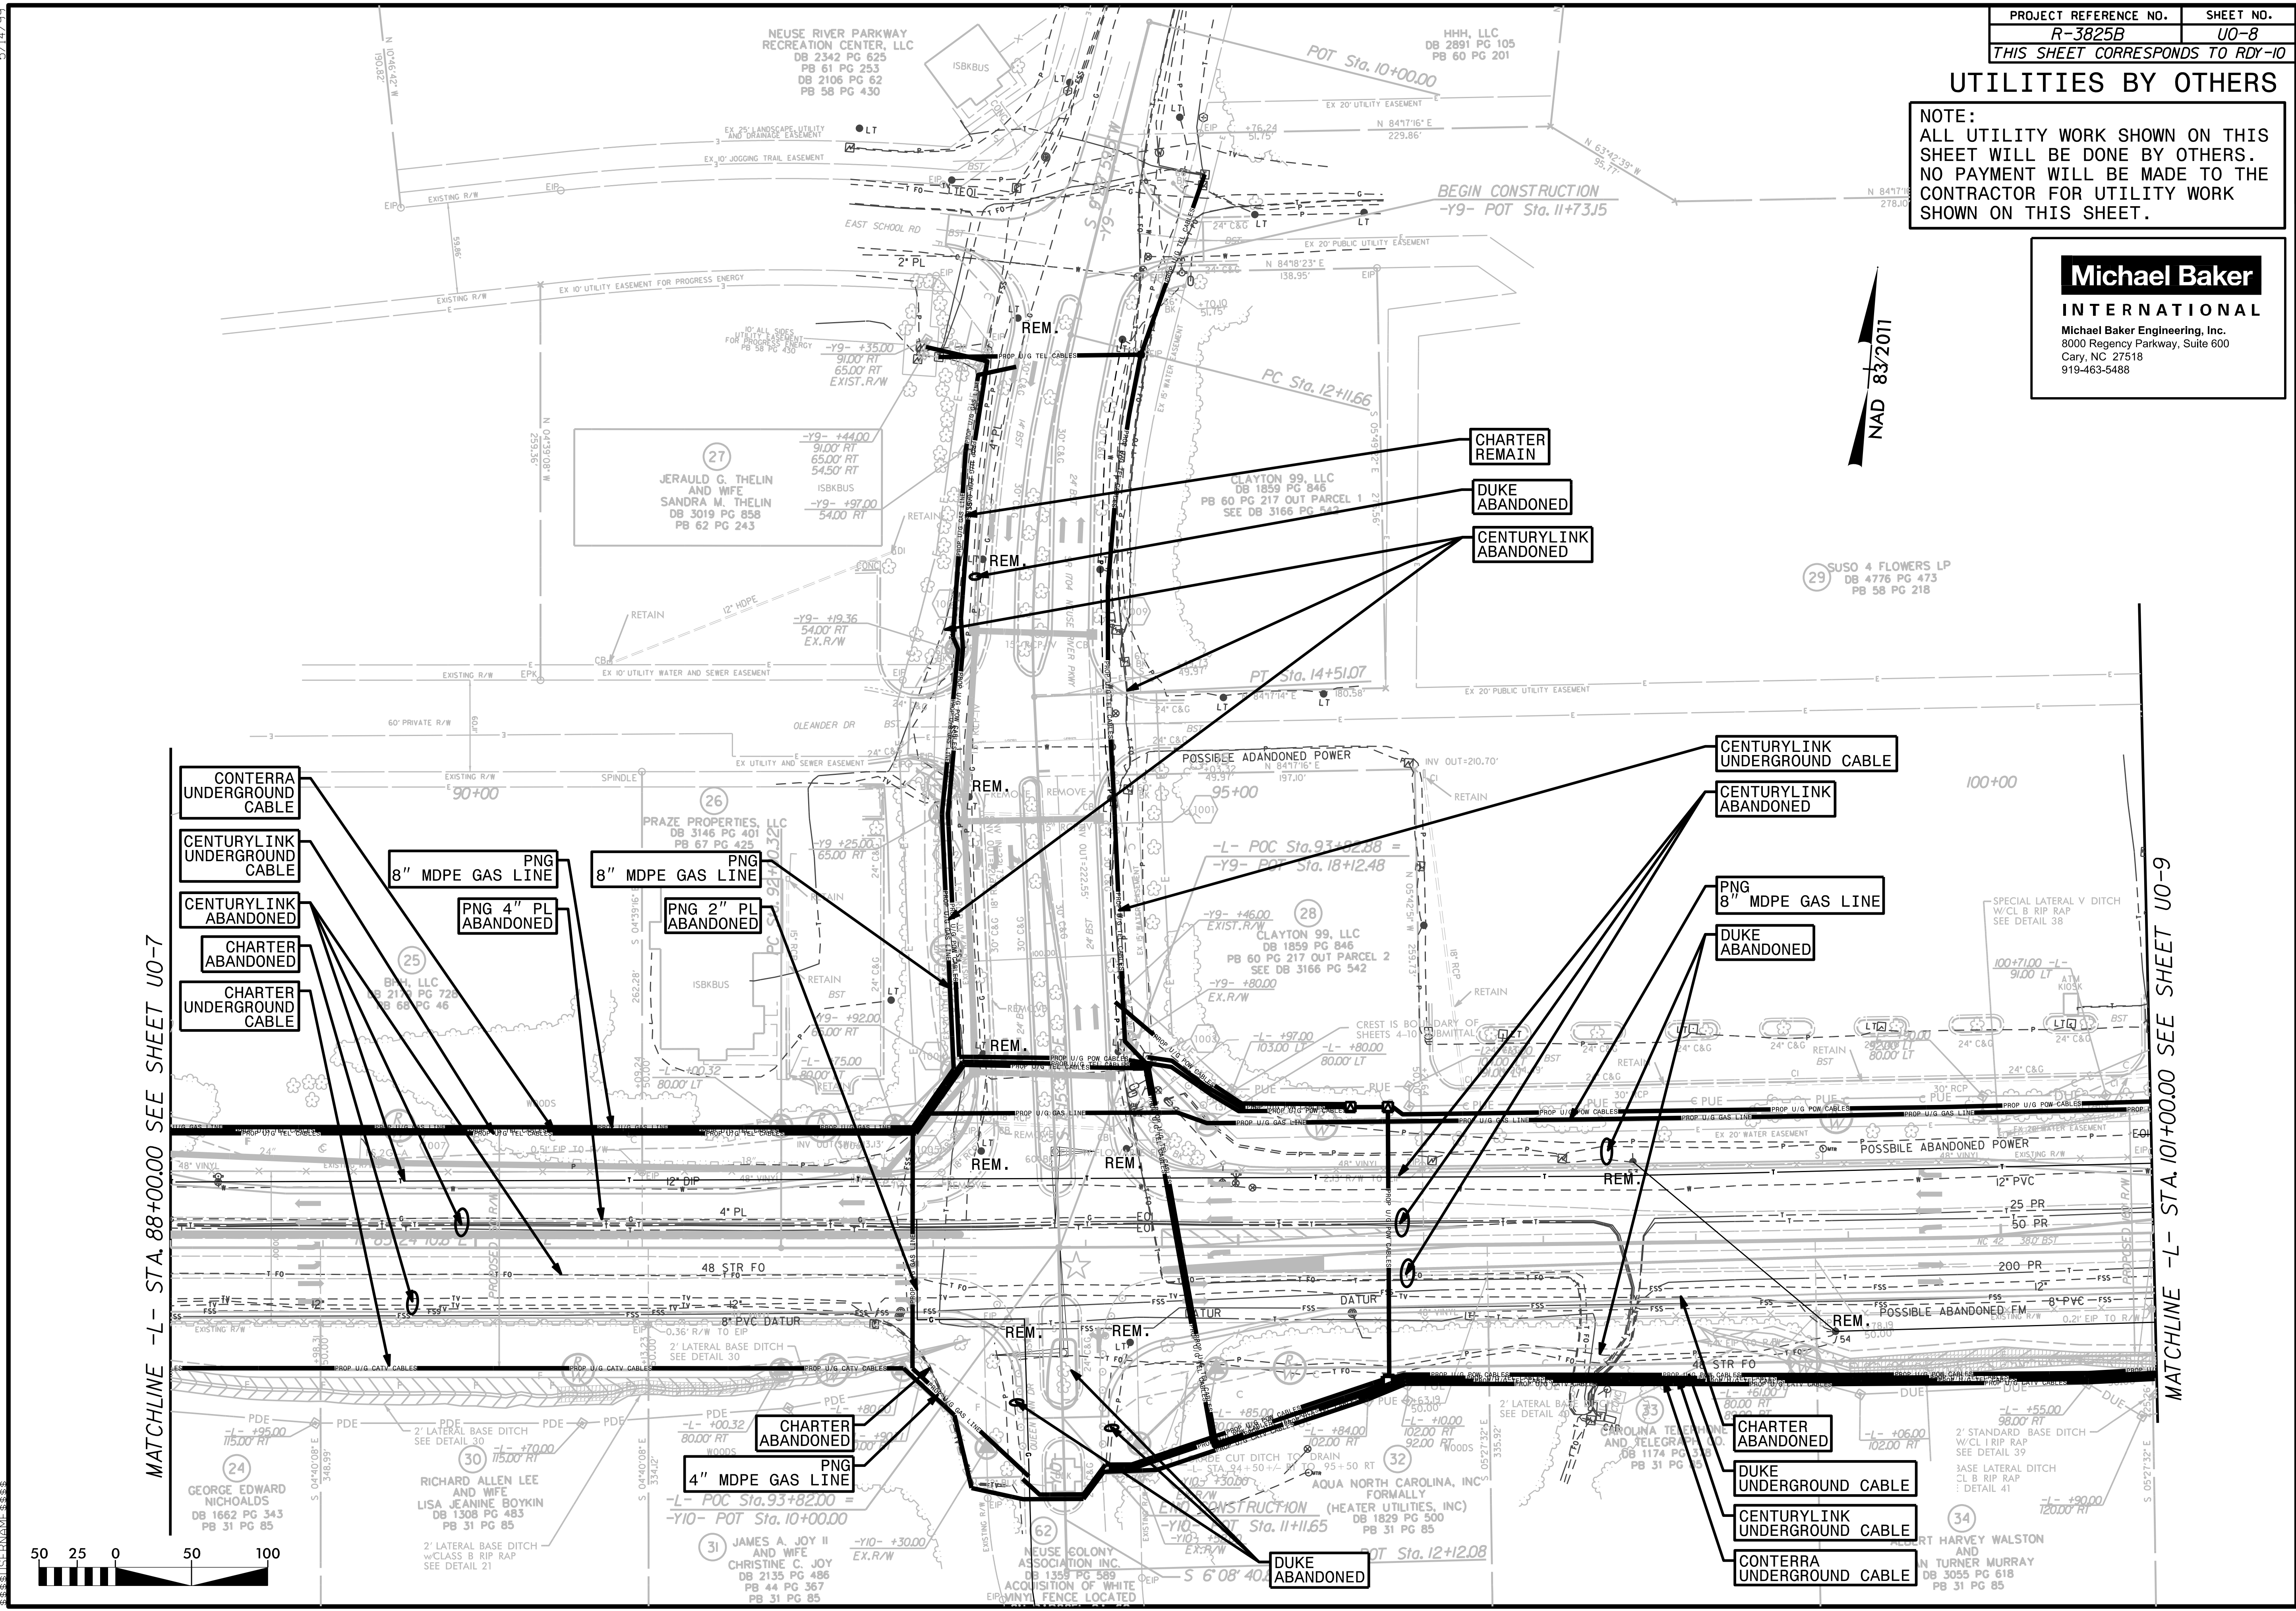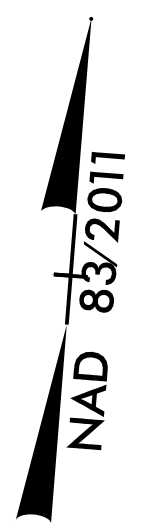

MATCHLINE -L- STA. 88+00.00 SEE SHEET U0-7


MATCHLINE -L- STA. 101+00.00 SEE SHEET U0-9

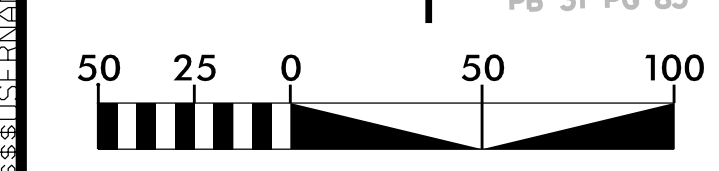

5/14/2011

UTILITIES BY OTHERS

NOTE:
 ALL UTILITY WORK SHOWN ON THIS SHEET WILL BE DONE BY OTHERS. NO PAYMENT WILL BE MADE TO THE CONTRACTOR FOR UTILITY WORK SHOWN ON THIS SHEET.

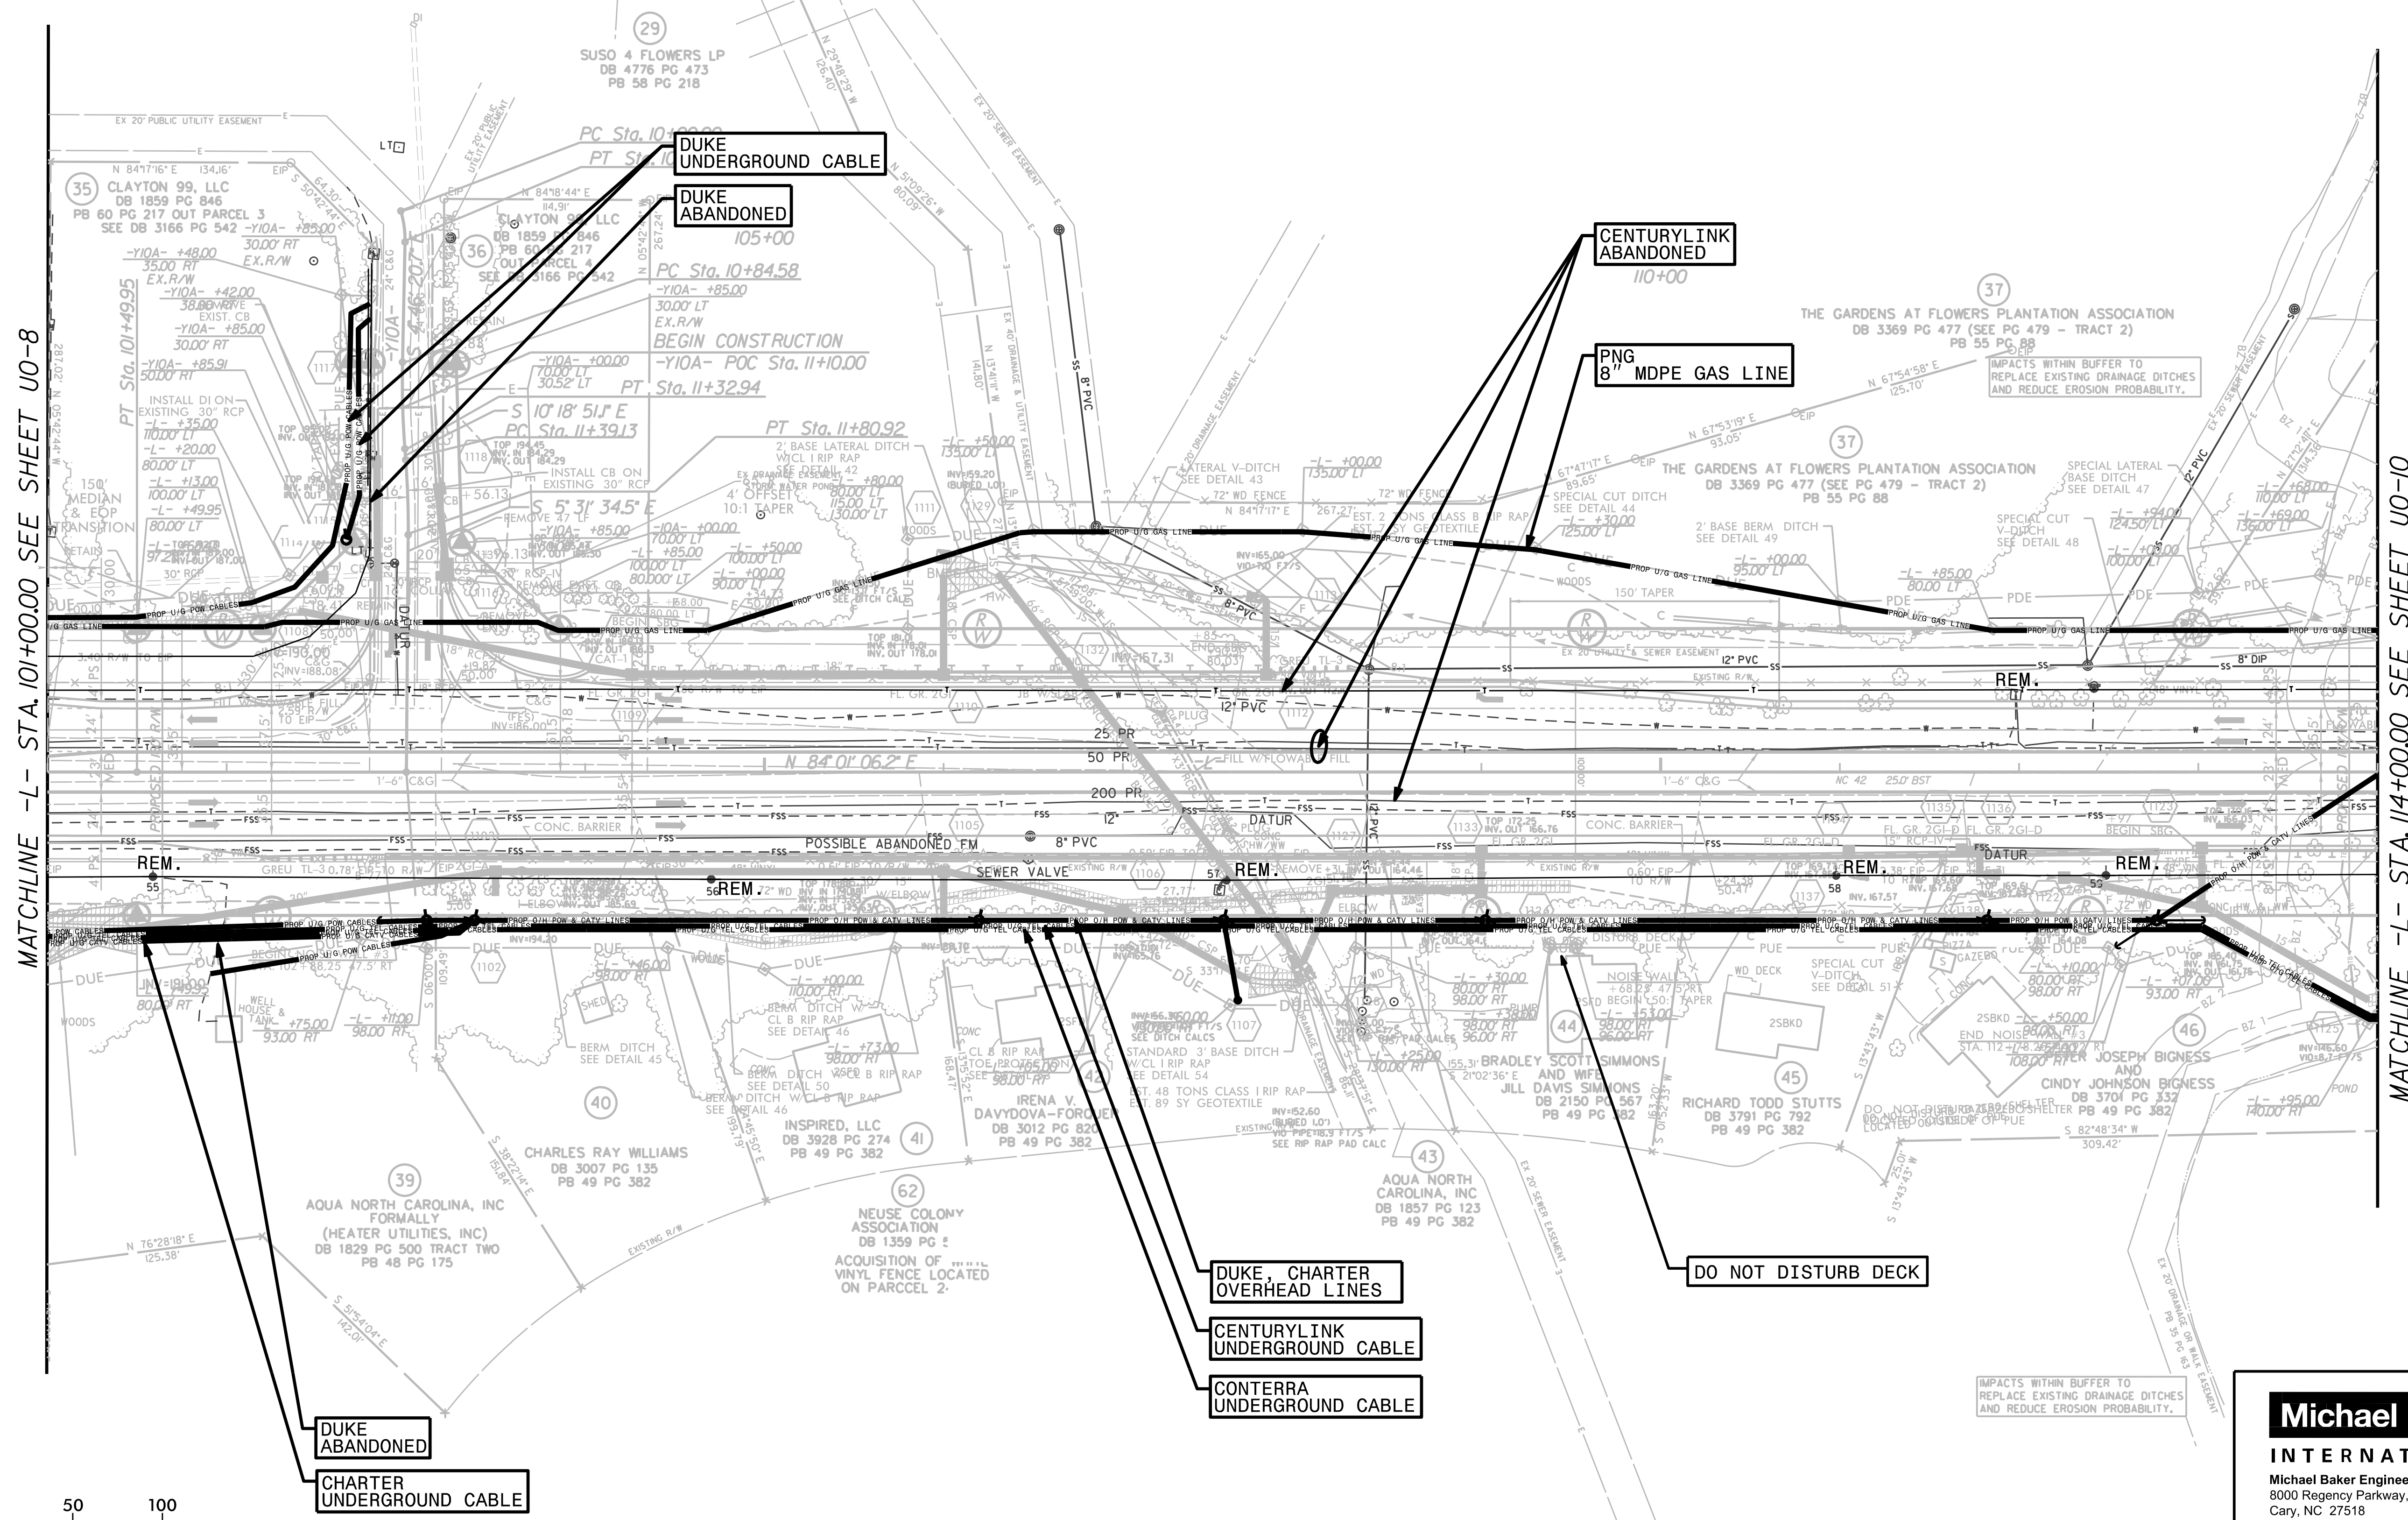

MATCHLINE -L- STA. 101+00.00 SEE SHEET U0-8


MATCHLINE -L- STA. 114+00.00 SEE SHEET U0-10



Michael Baker
INTERNATIONAL
 Michael Baker Engineering, Inc.
 8000 Regency Parkway, Suite 600
 Cary, NC 27518
 919-463-5488

UTILITIES BY OTHERS

NOTE:
 ALL UTILITY WORK SHOWN ON THIS SHEET WILL BE DONE BY OTHERS. NO PAYMENT WILL BE MADE TO THE CONTRACTOR FOR UTILITY WORK SHOWN ON THIS SHEET.

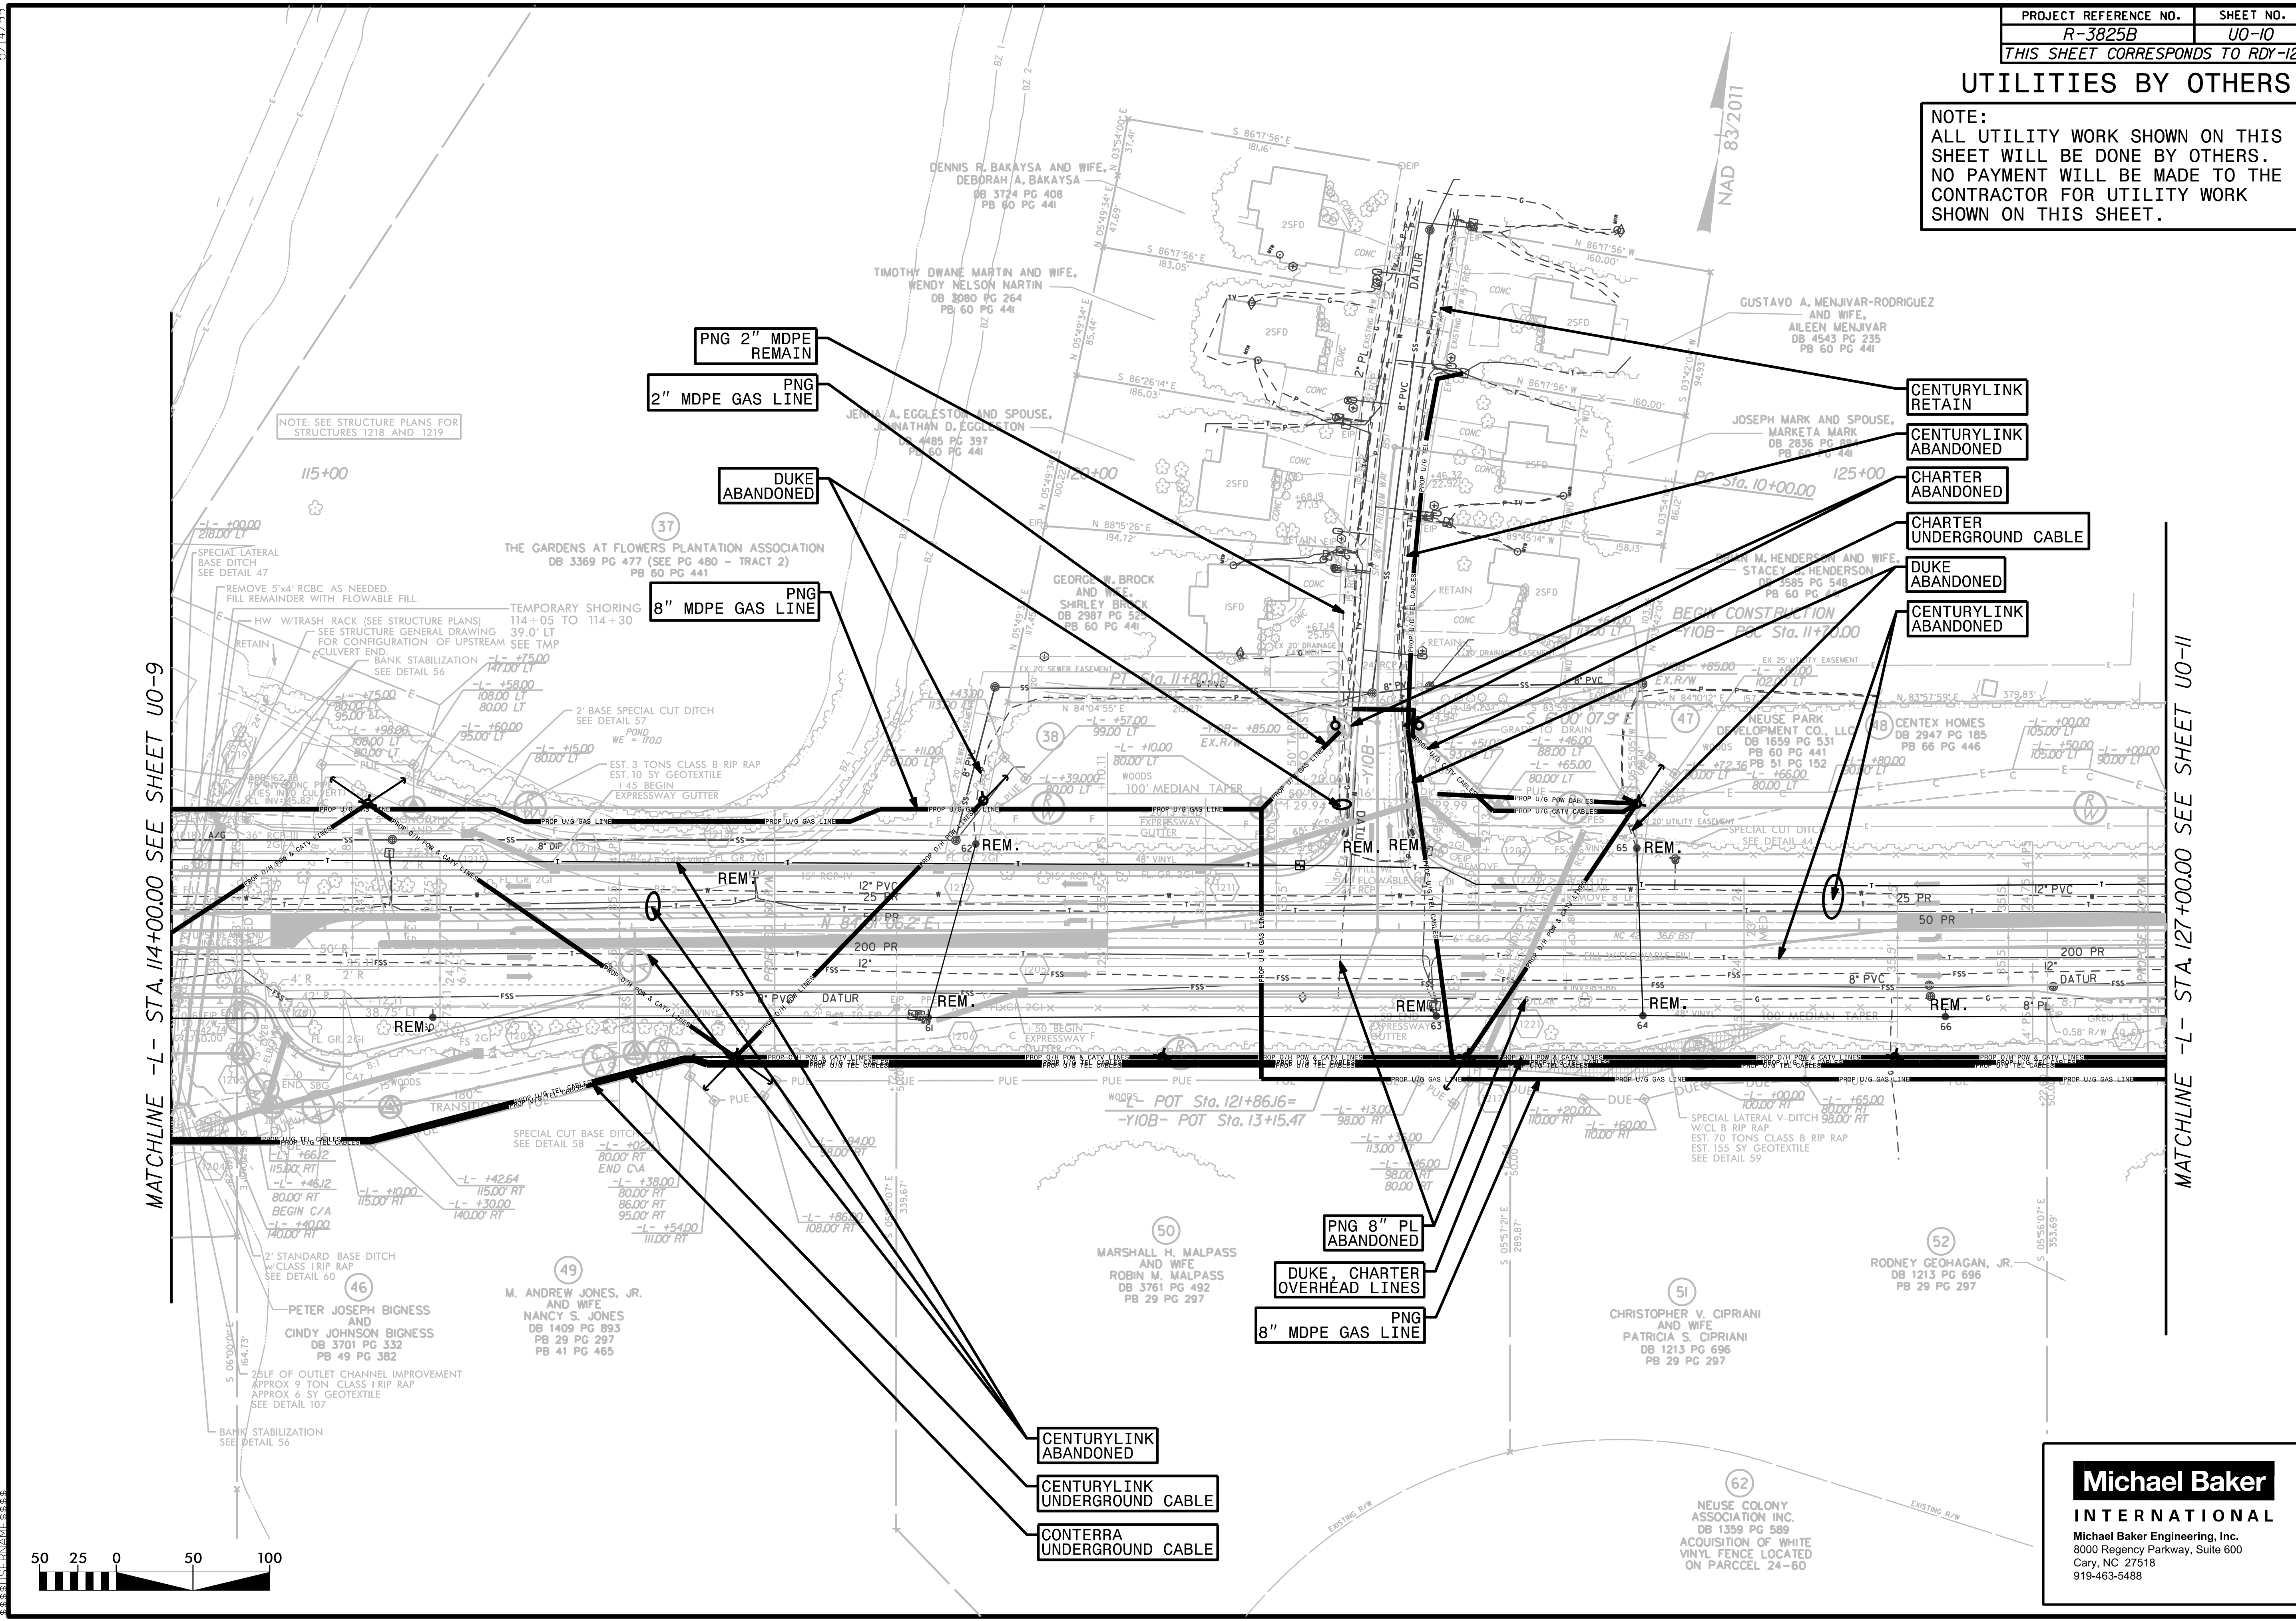

MATCHLINE -L- STA. 114+00.00 SEE SHEET U0-9

MATCHLINE -L- STA. 127+00.00 SEE SHEET U0-11





Michael Baker
INTERNATIONAL
 Michael Baker Engineering, Inc.
 8000 Regency Parkway, Suite 600
 Cary, NC 27518
 919-463-5488

UTILITIES BY OTHERS

NOTE:
 ALL UTILITY WORK SHOWN ON THIS SHEET WILL BE DONE BY OTHERS. NO PAYMENT WILL BE MADE TO THE CONTRACTOR FOR UTILITY WORK SHOWN ON THIS SHEET.

UTILITY RELOCATION SECTION 2 UTILITY RELOCATION SECTION 3

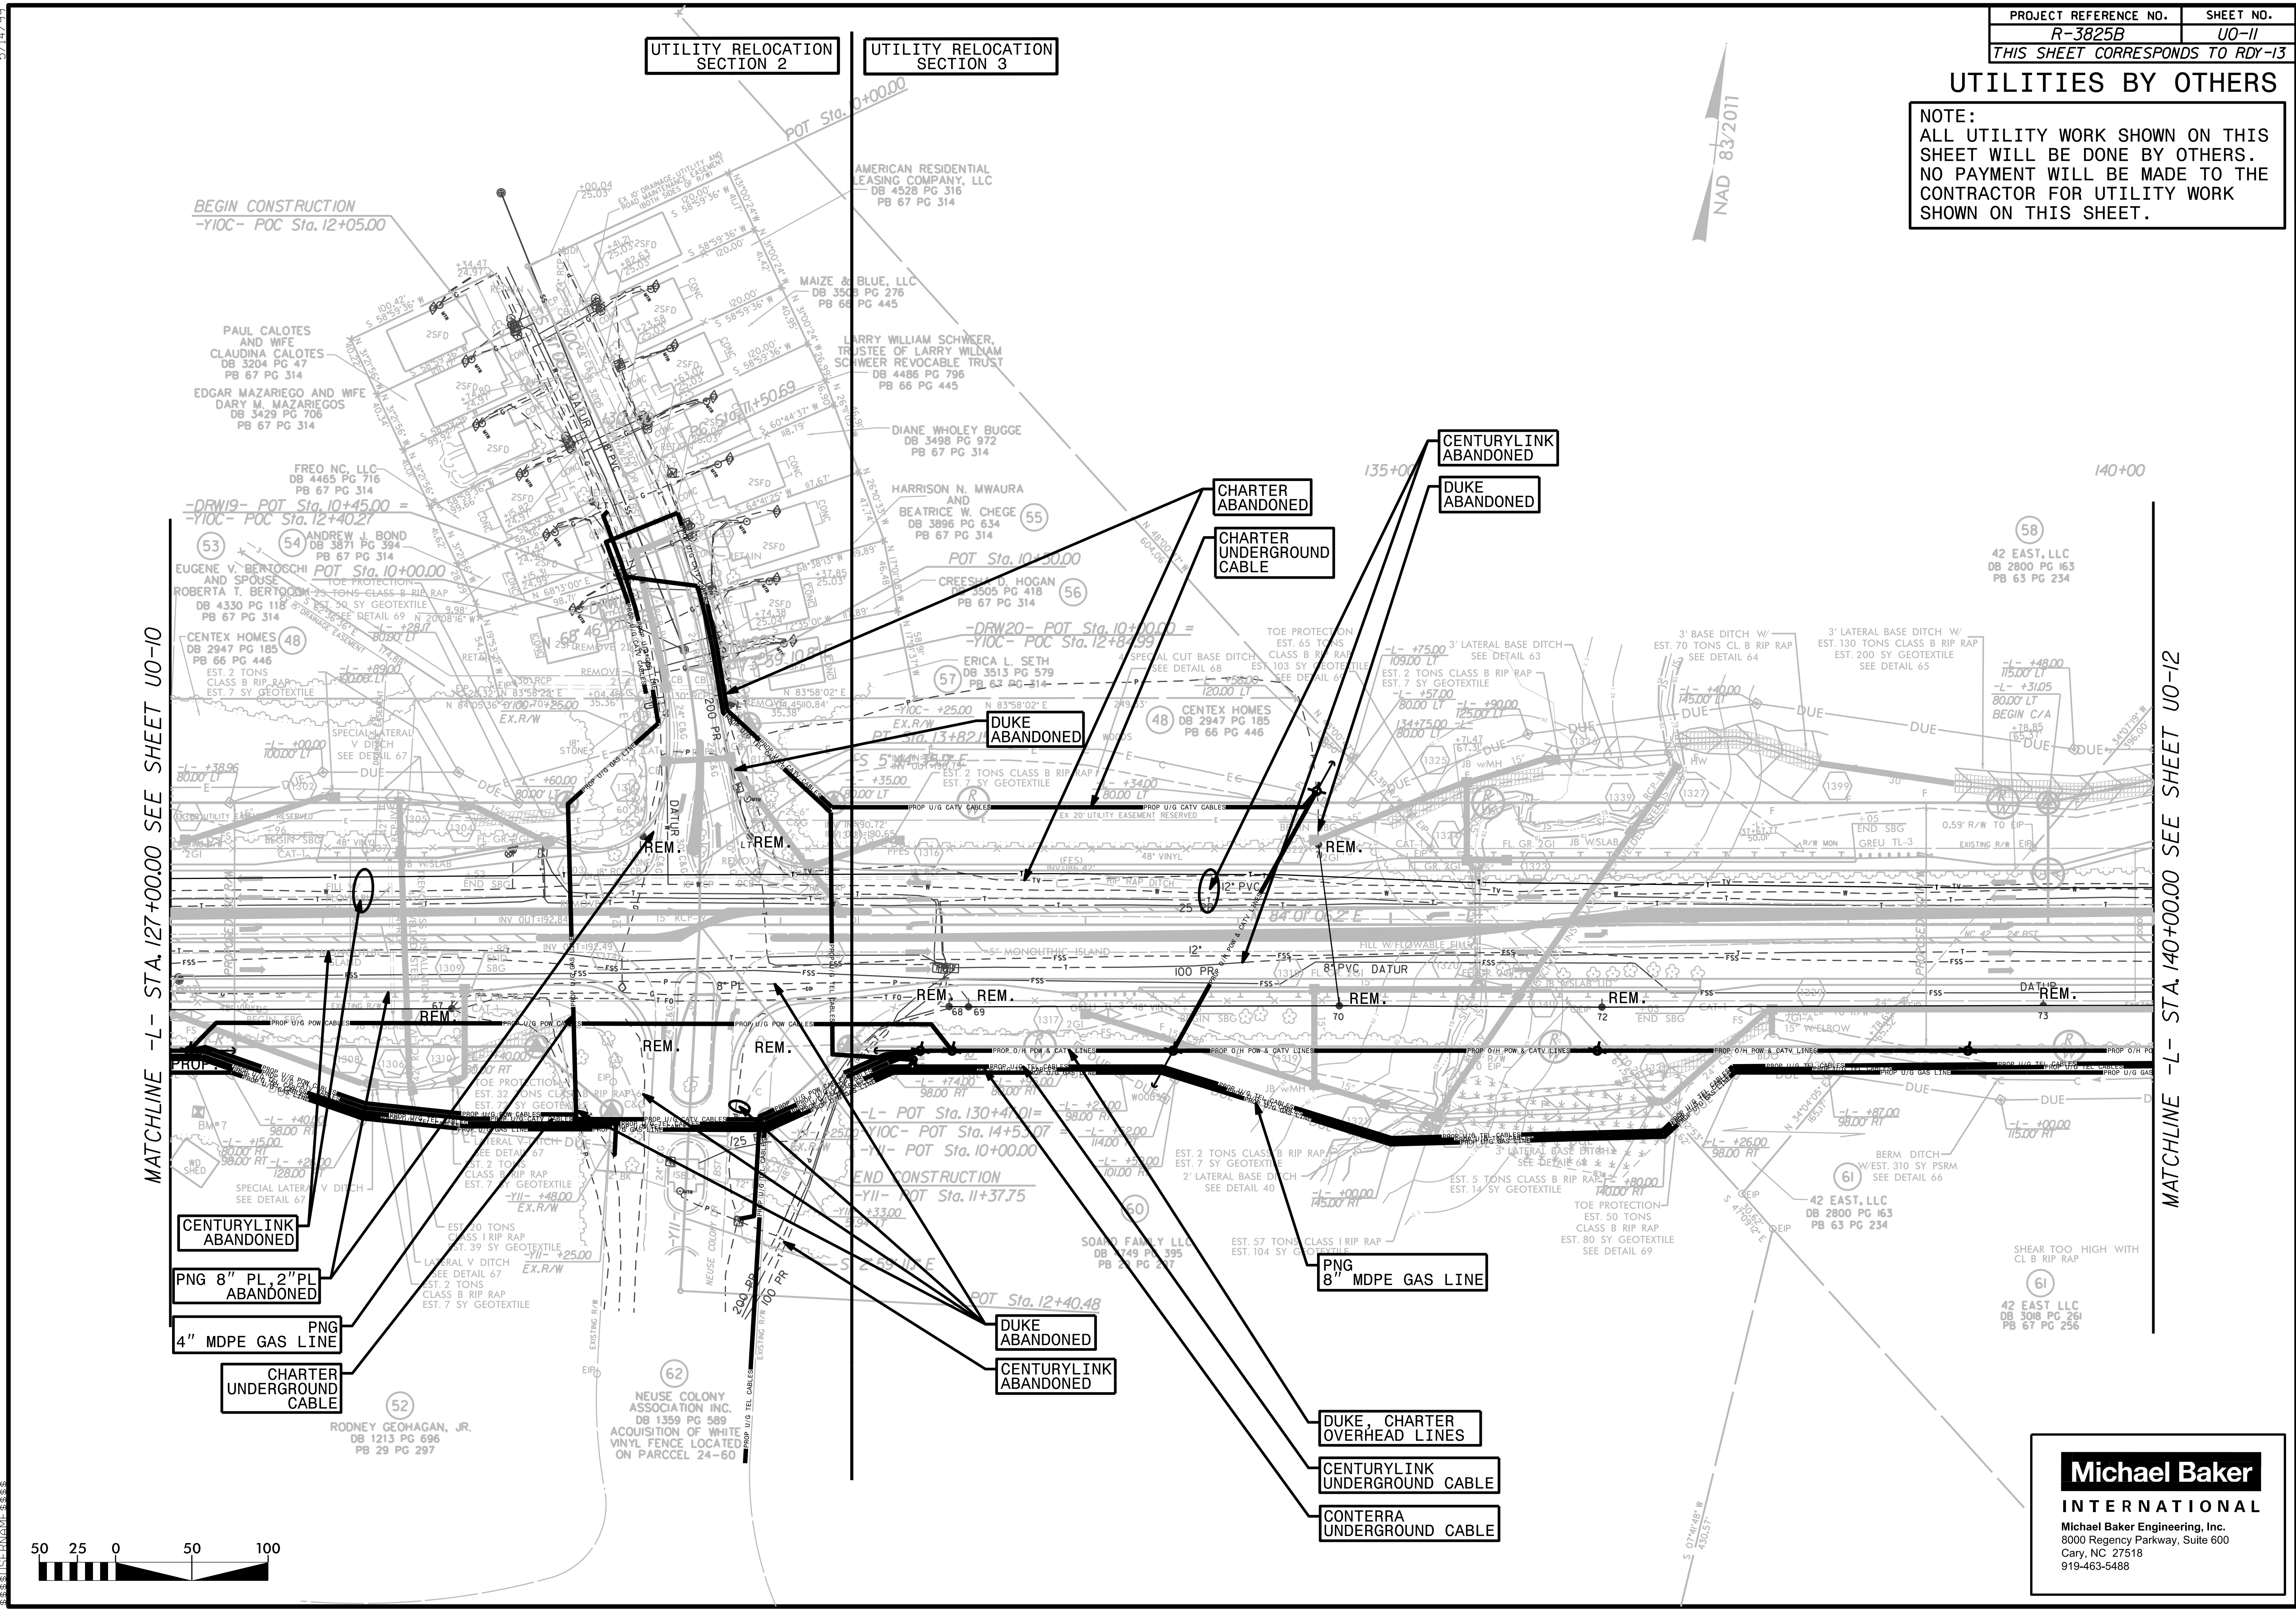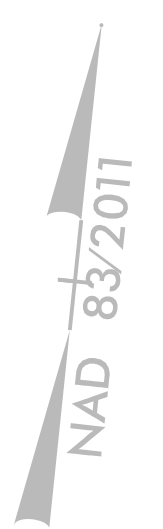

MATCHLINE -L- STA. 127+00.00 SEE SHEET UO-10



MATCHLINE -L- STA. 140+00.00 SEE SHEET UO-12



Michael Baker
INTERNATIONAL
 Michael Baker Engineering, Inc.
 8000 Regency Parkway, Suite 600
 Cary, NC 27518
 919-463-5488

UTILITIES BY OTHERS

NOTE:
 ALL UTILITY WORK SHOWN ON THIS SHEET WILL BE DONE BY OTHERS. NO PAYMENT WILL BE MADE TO THE CONTRACTOR FOR UTILITY WORK SHOWN ON THIS SHEET.

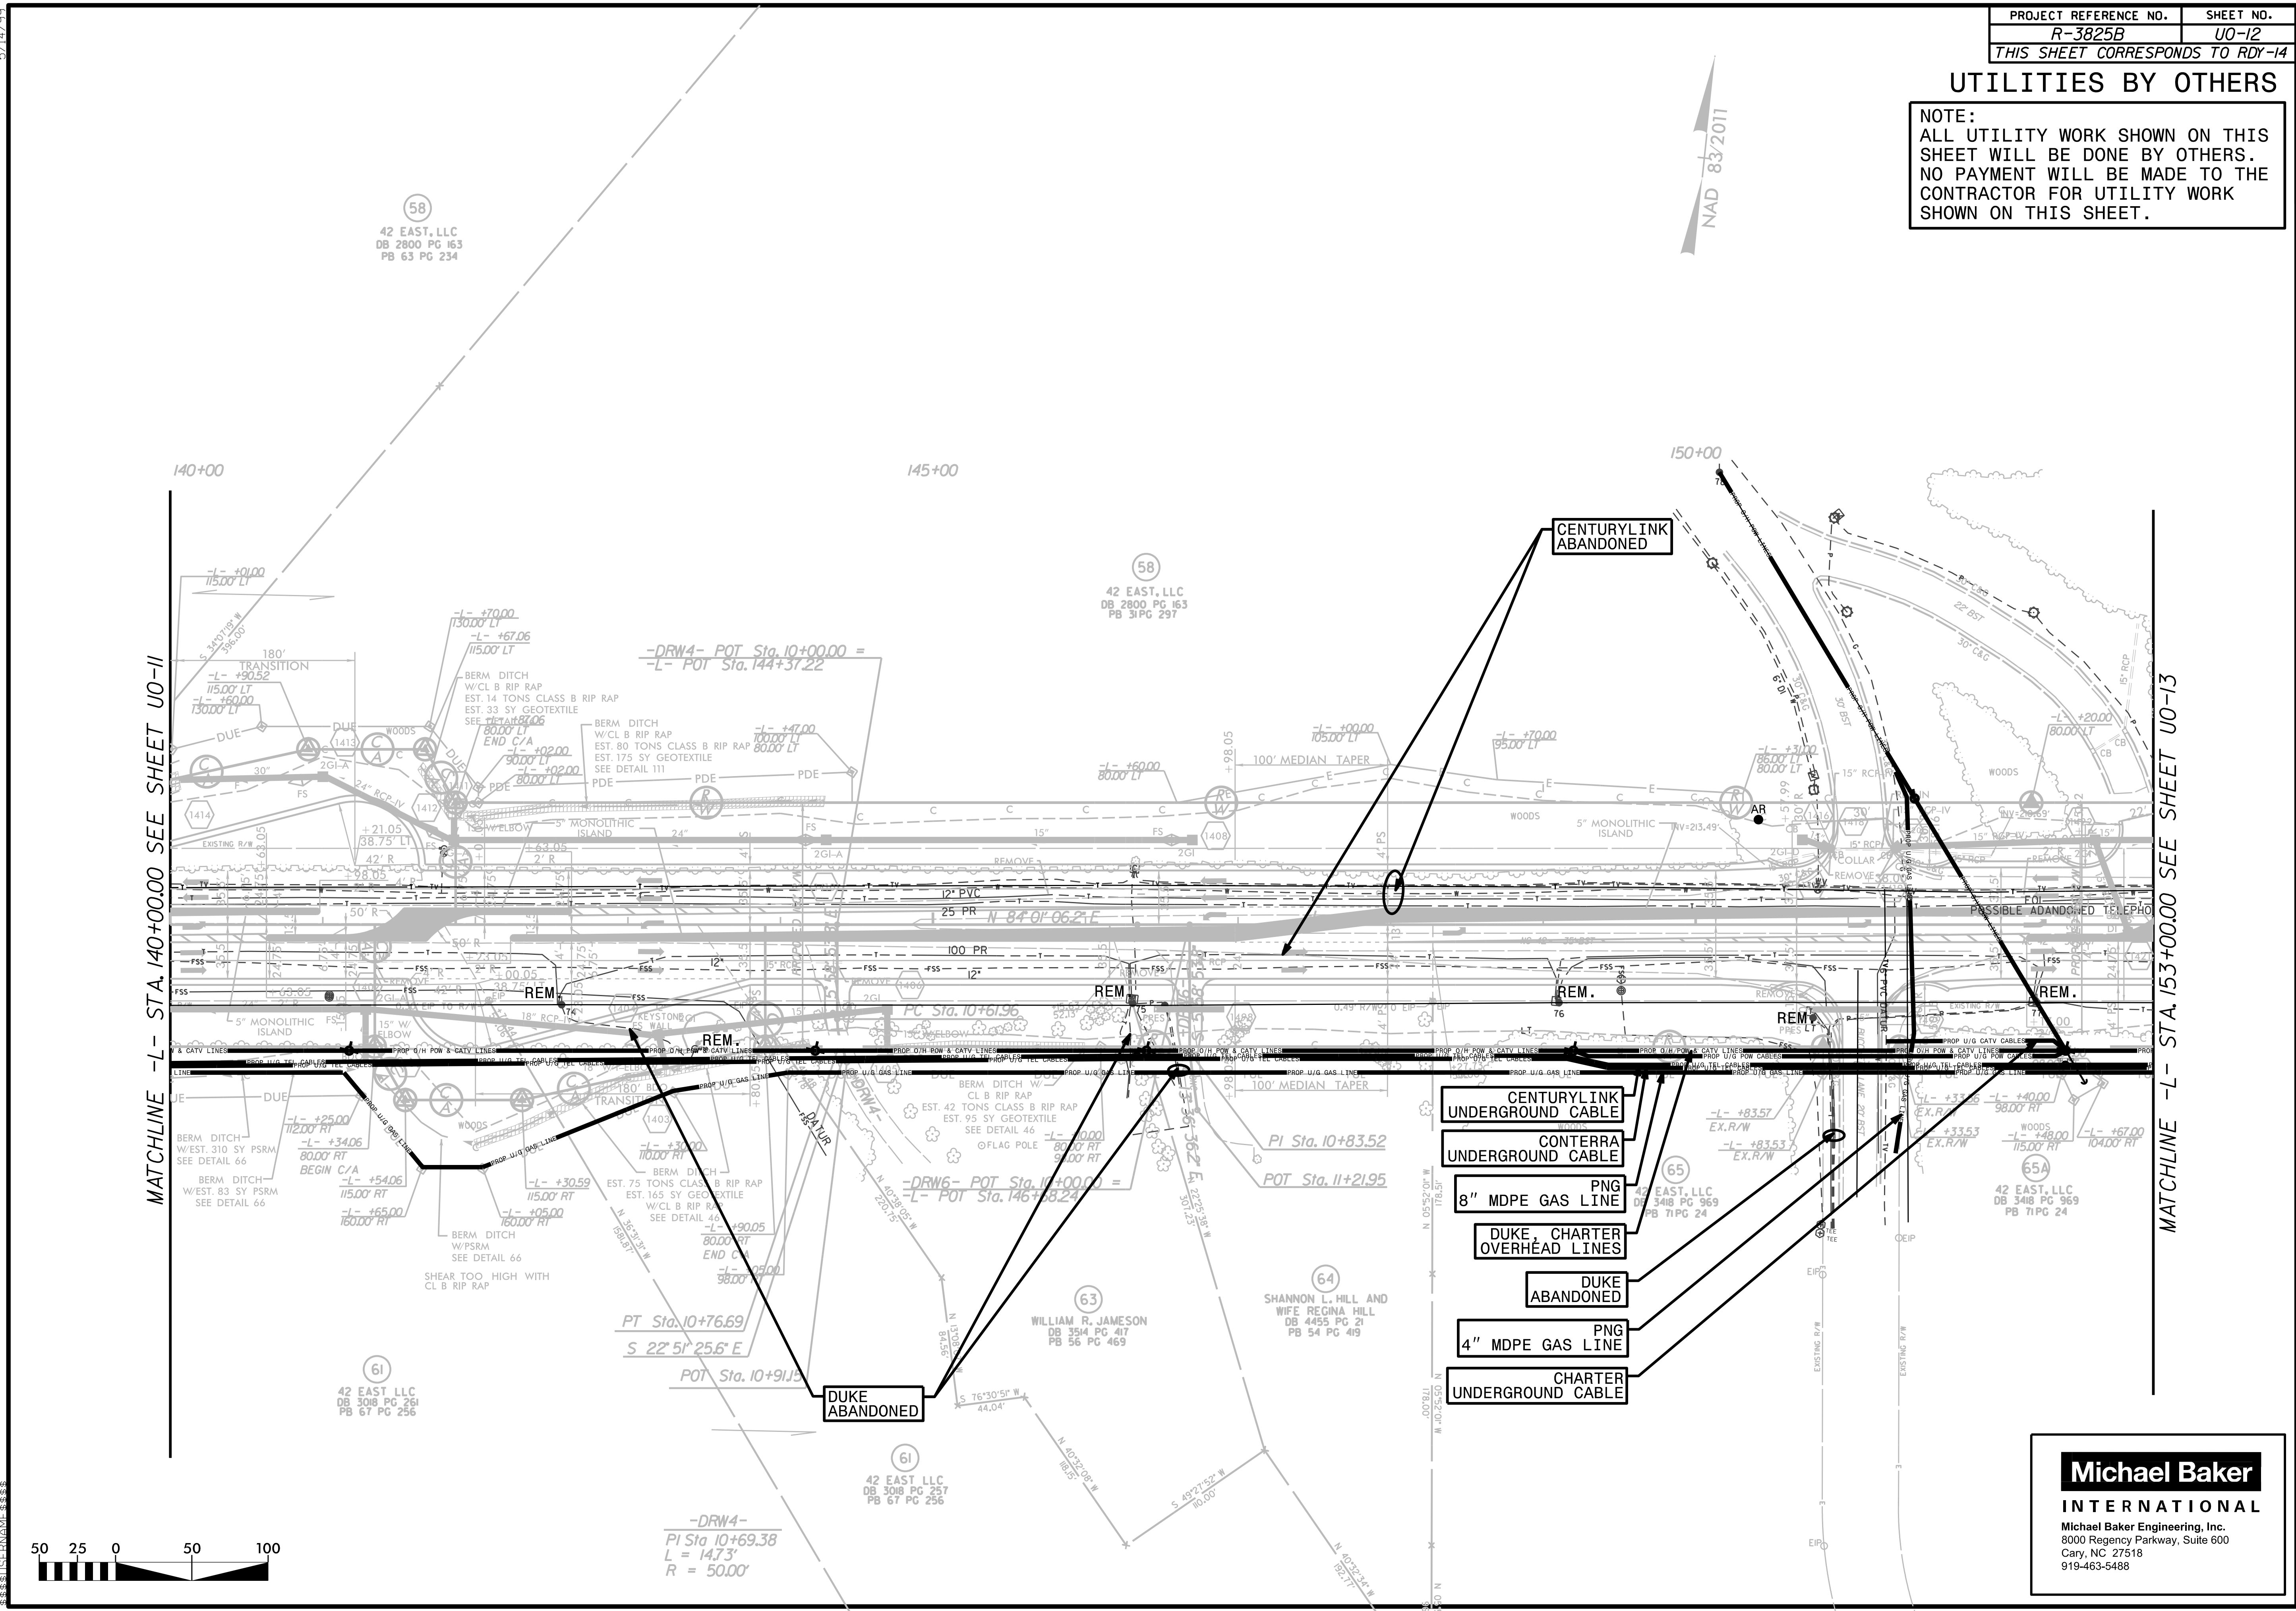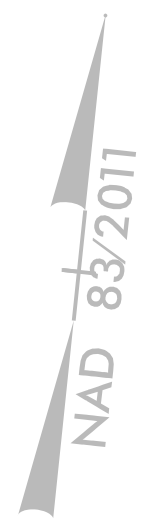

MATCHLINE -L- STA. 140+00.00 SEE SHEET U0-11

MATCHLINE -L- STA. 153+00.00 SEE SHEET U0-13




-DRW4-
 PI Sta 10+69.38
 L = 14.73'
 R = 50.00'

Michael Baker
 INTERNATIONAL
 Michael Baker Engineering, Inc.
 8000 Regency Parkway, Suite 600
 Cary, NC 27518
 919-463-5488

UTILITIES BY OTHERS

NOTE:
 ALL UTILITY WORK SHOWN ON THIS SHEET WILL BE DONE BY OTHERS. NO PAYMENT WILL BE MADE TO THE CONTRACTOR FOR UTILITY WORK SHOWN ON THIS SHEET.

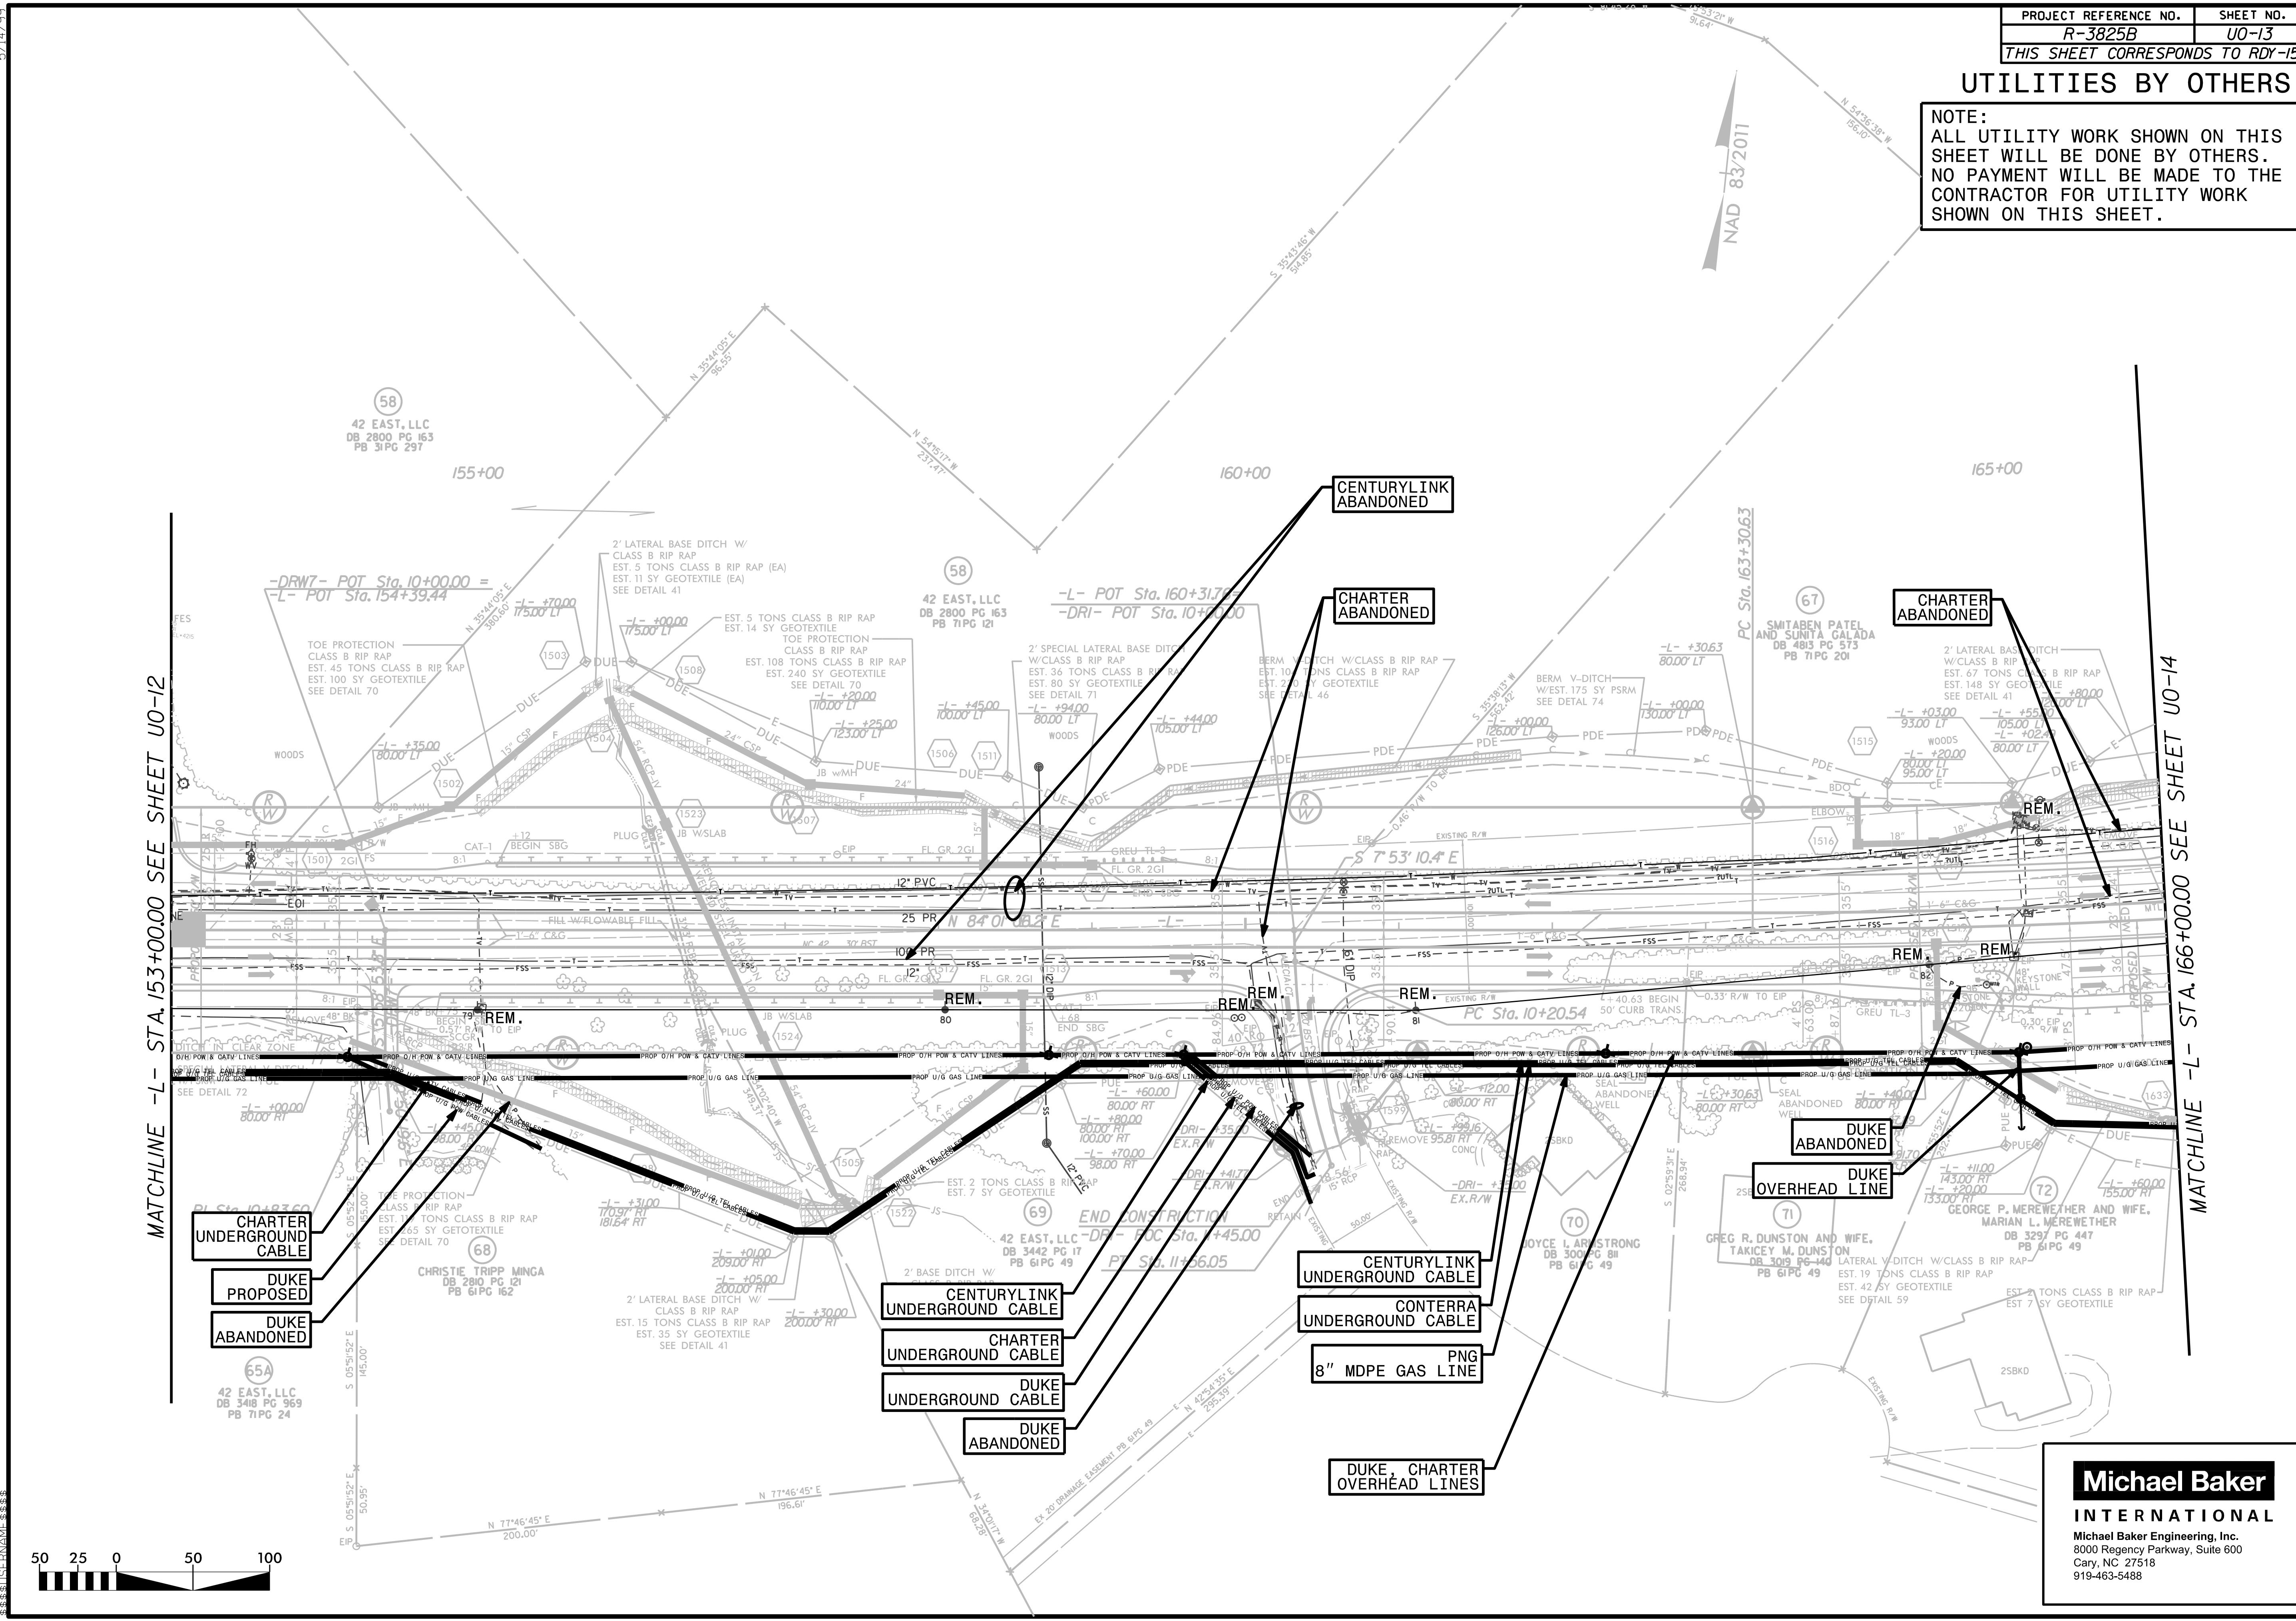

MATCHLINE -L- STA. 153+00.00 SEE SHEET U0-12


MATCHLINE -L- STA. 166+00.00 SEE SHEET U0-14



Michael Baker
INTERNATIONAL
 Michael Baker Engineering, Inc.
 8000 Regency Parkway, Suite 600
 Cary, NC 27518
 919-463-5488

UTILITIES BY OTHERS

NOTE:
 ALL UTILITY WORK SHOWN ON THIS SHEET WILL BE DONE BY OTHERS.
 NO PAYMENT WILL BE MADE TO THE CONTRACTOR FOR UTILITY WORK SHOWN ON THIS SHEET.

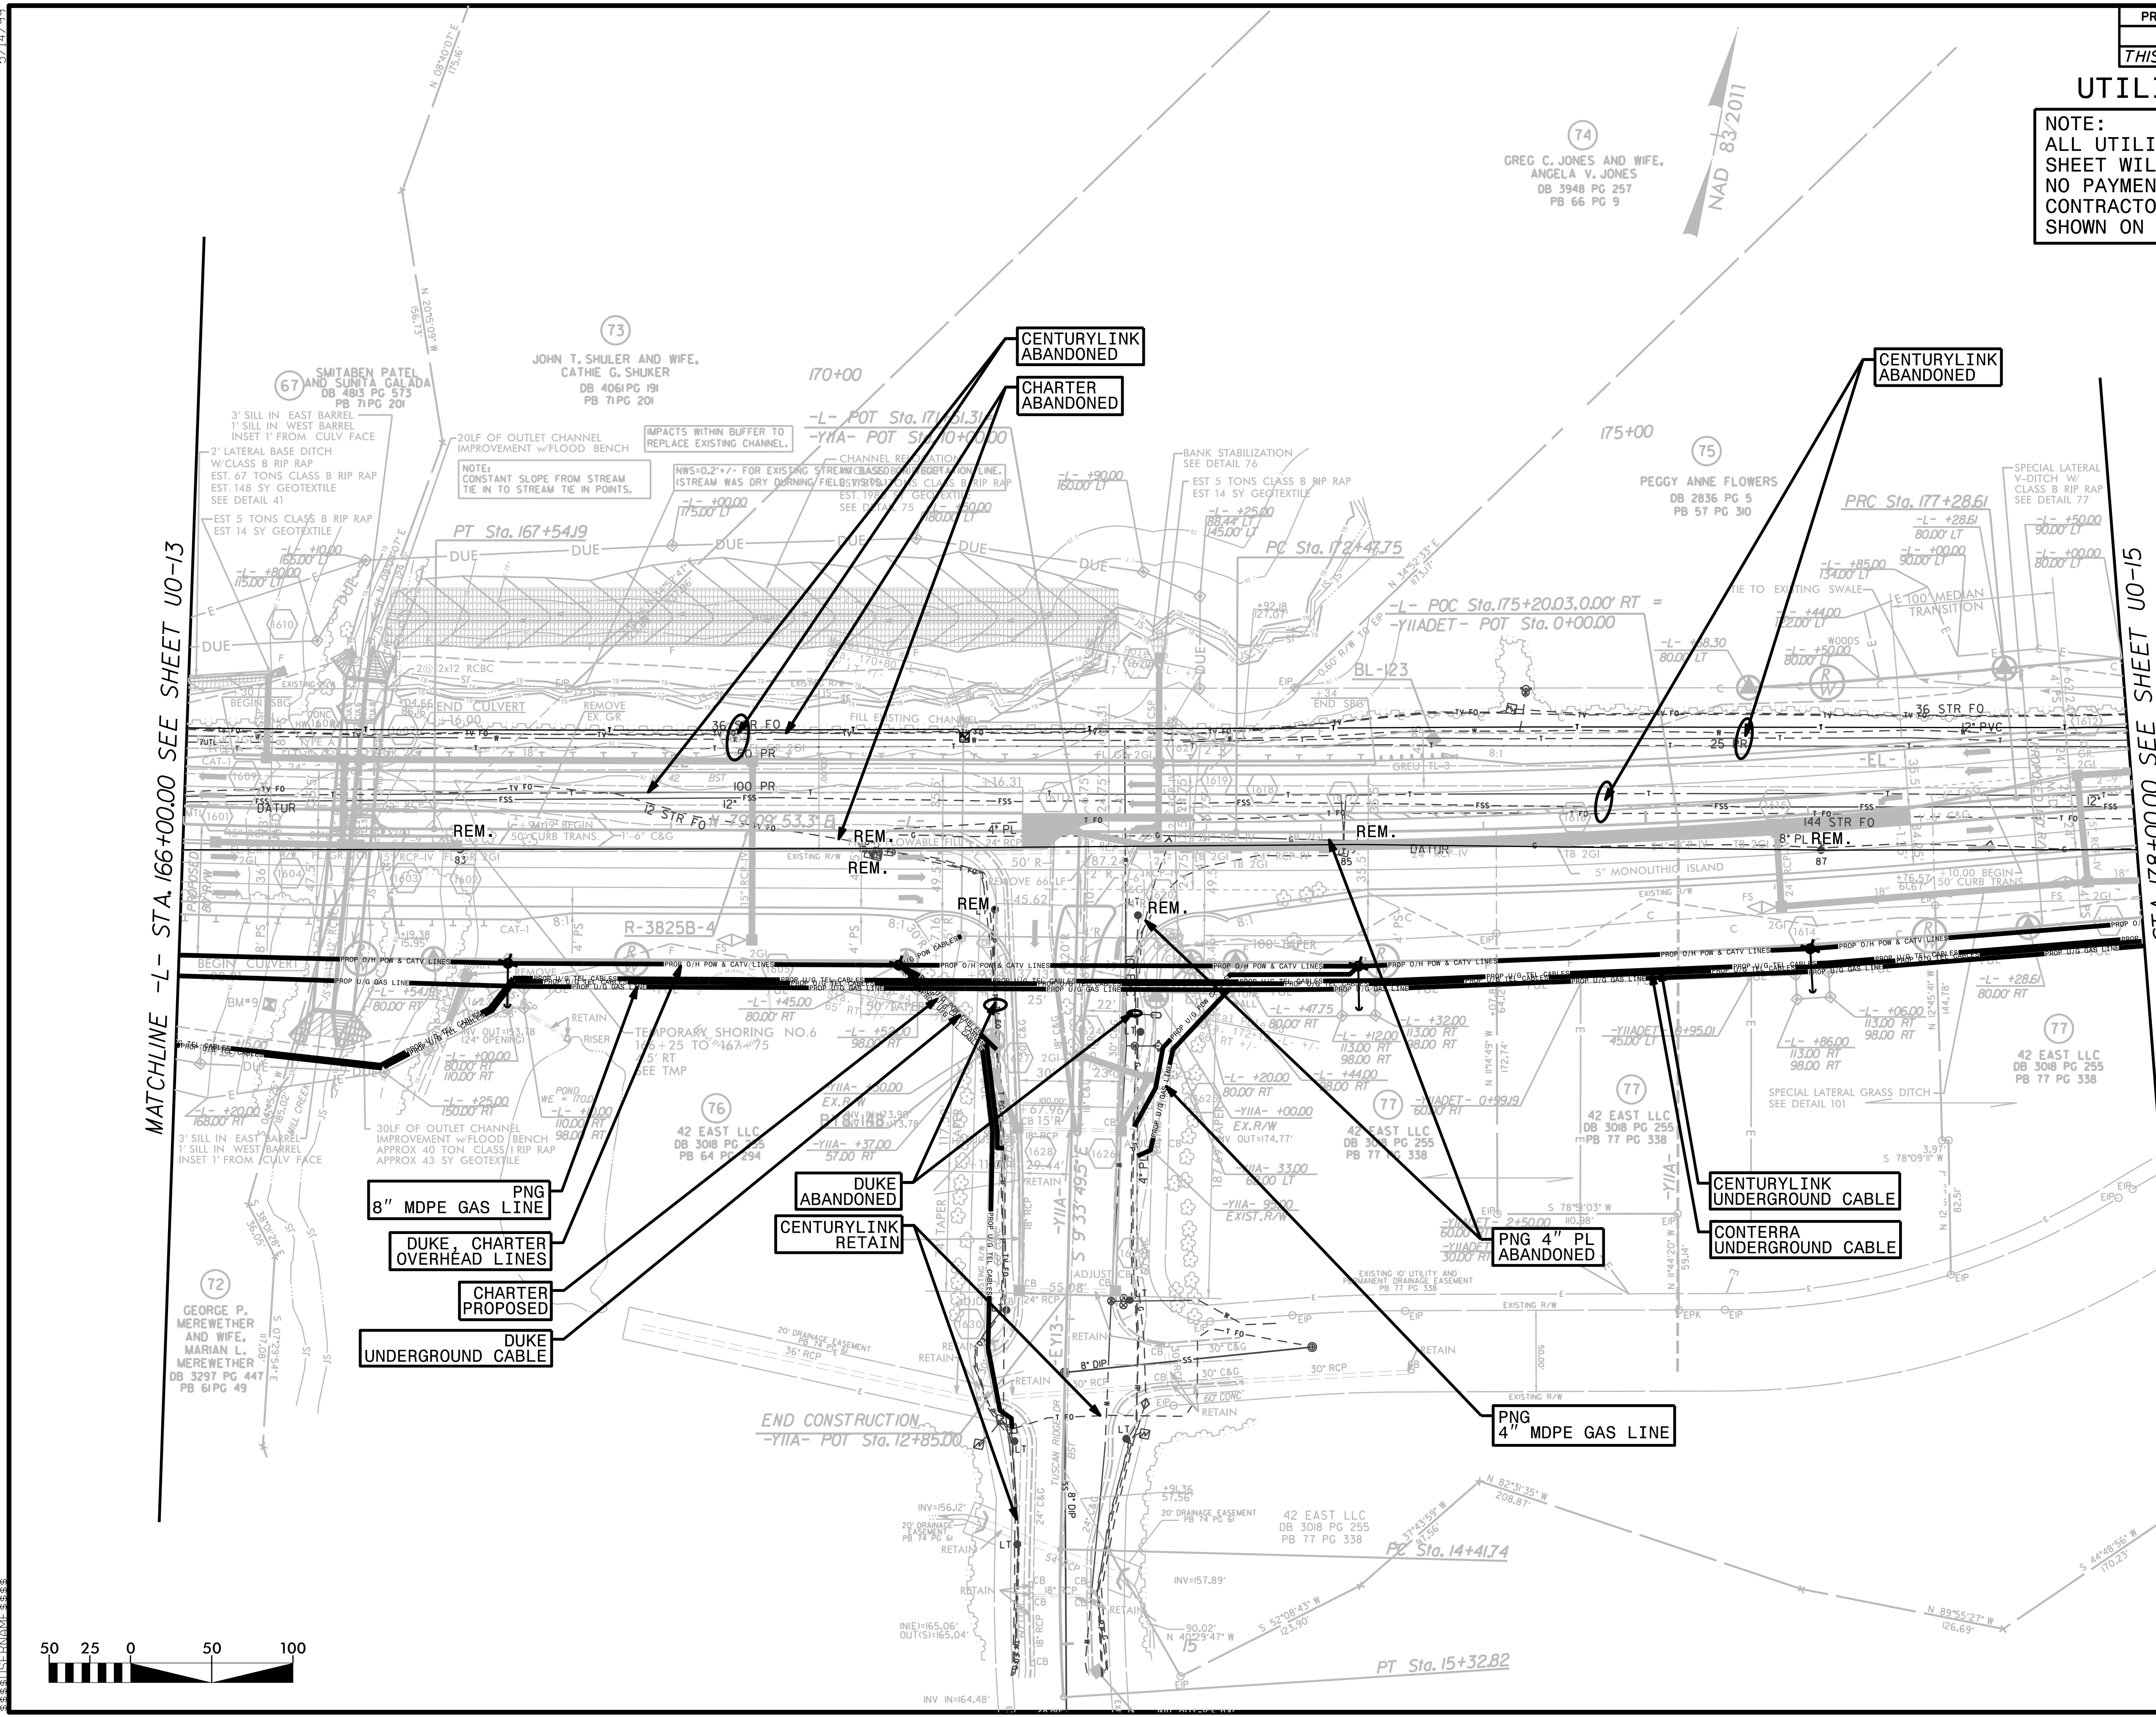

MATCHLINE -L- STA. 166+00.00 SEE SHEET U0-13

MATCHLINE -L- STA. 178+00.00 SEE SHEET U0-15




Michael Baker INTERNATIONAL
 Michael Baker Engineering, Inc.
 8000 Regency Parkway, Suite 600
 Cary, NC 27518
 919-463-5488

UTILITIES BY OTHERS

NOTE:
 ALL UTILITY WORK SHOWN ON THIS SHEET WILL BE DONE BY OTHERS.
 NO PAYMENT WILL BE MADE TO THE CONTRACTOR FOR UTILITY WORK SHOWN ON THIS SHEET.


-DET-

5/14/99

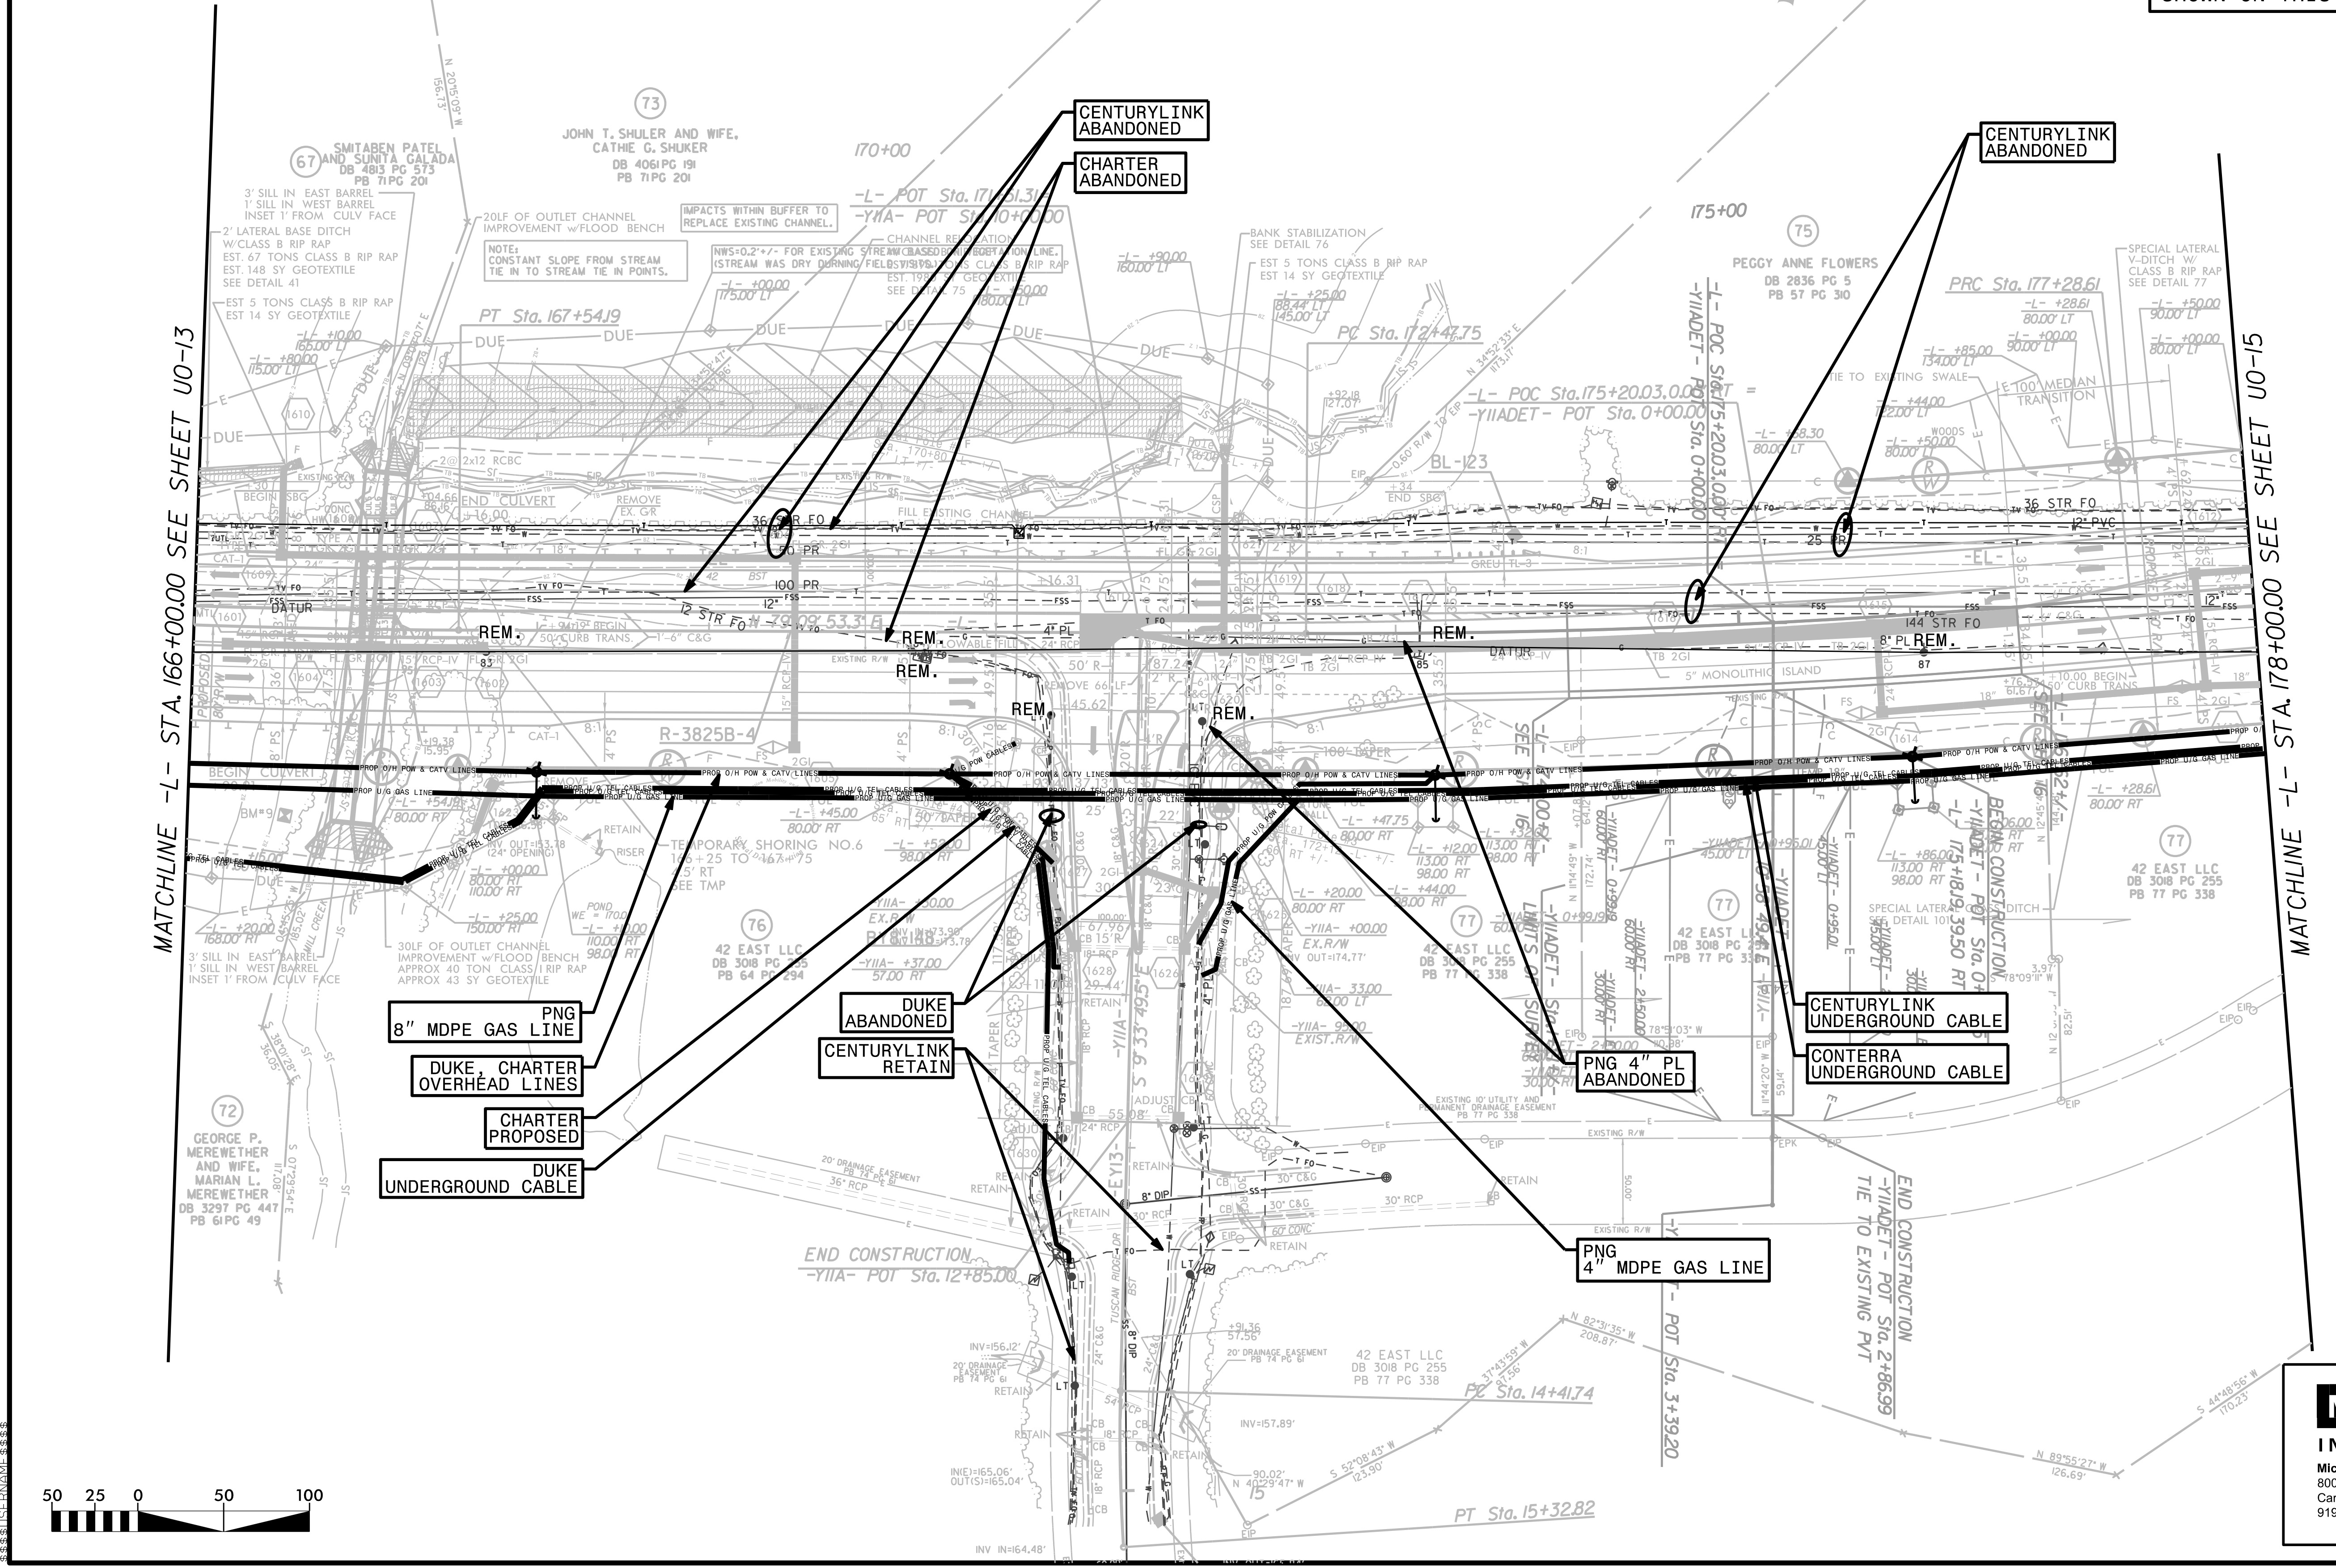

MATCHLINE -L- STA. 166+00.00 SEE SHEET UO-13


MATCHLINE -L- STA. 178+00.00 SEE SHEET UO-15

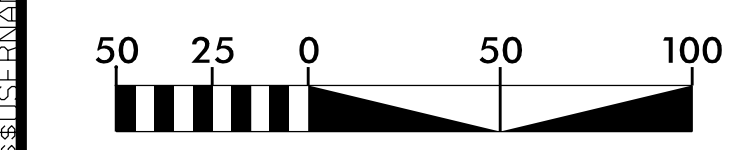

Michael Baker INTERNATIONAL
 Michael Baker Engineering, Inc.
 8000 Regency Parkway, Suite 600
 Cary, NC 27518
 919-463-5488

UTILITIES BY OTHERS

NOTE:
ALL UTILITY WORK SHOWN ON THIS SHEET WILL BE DONE BY OTHERS. NO PAYMENT WILL BE MADE TO THE CONTRACTOR FOR UTILITY WORK SHOWN ON THIS SHEET.

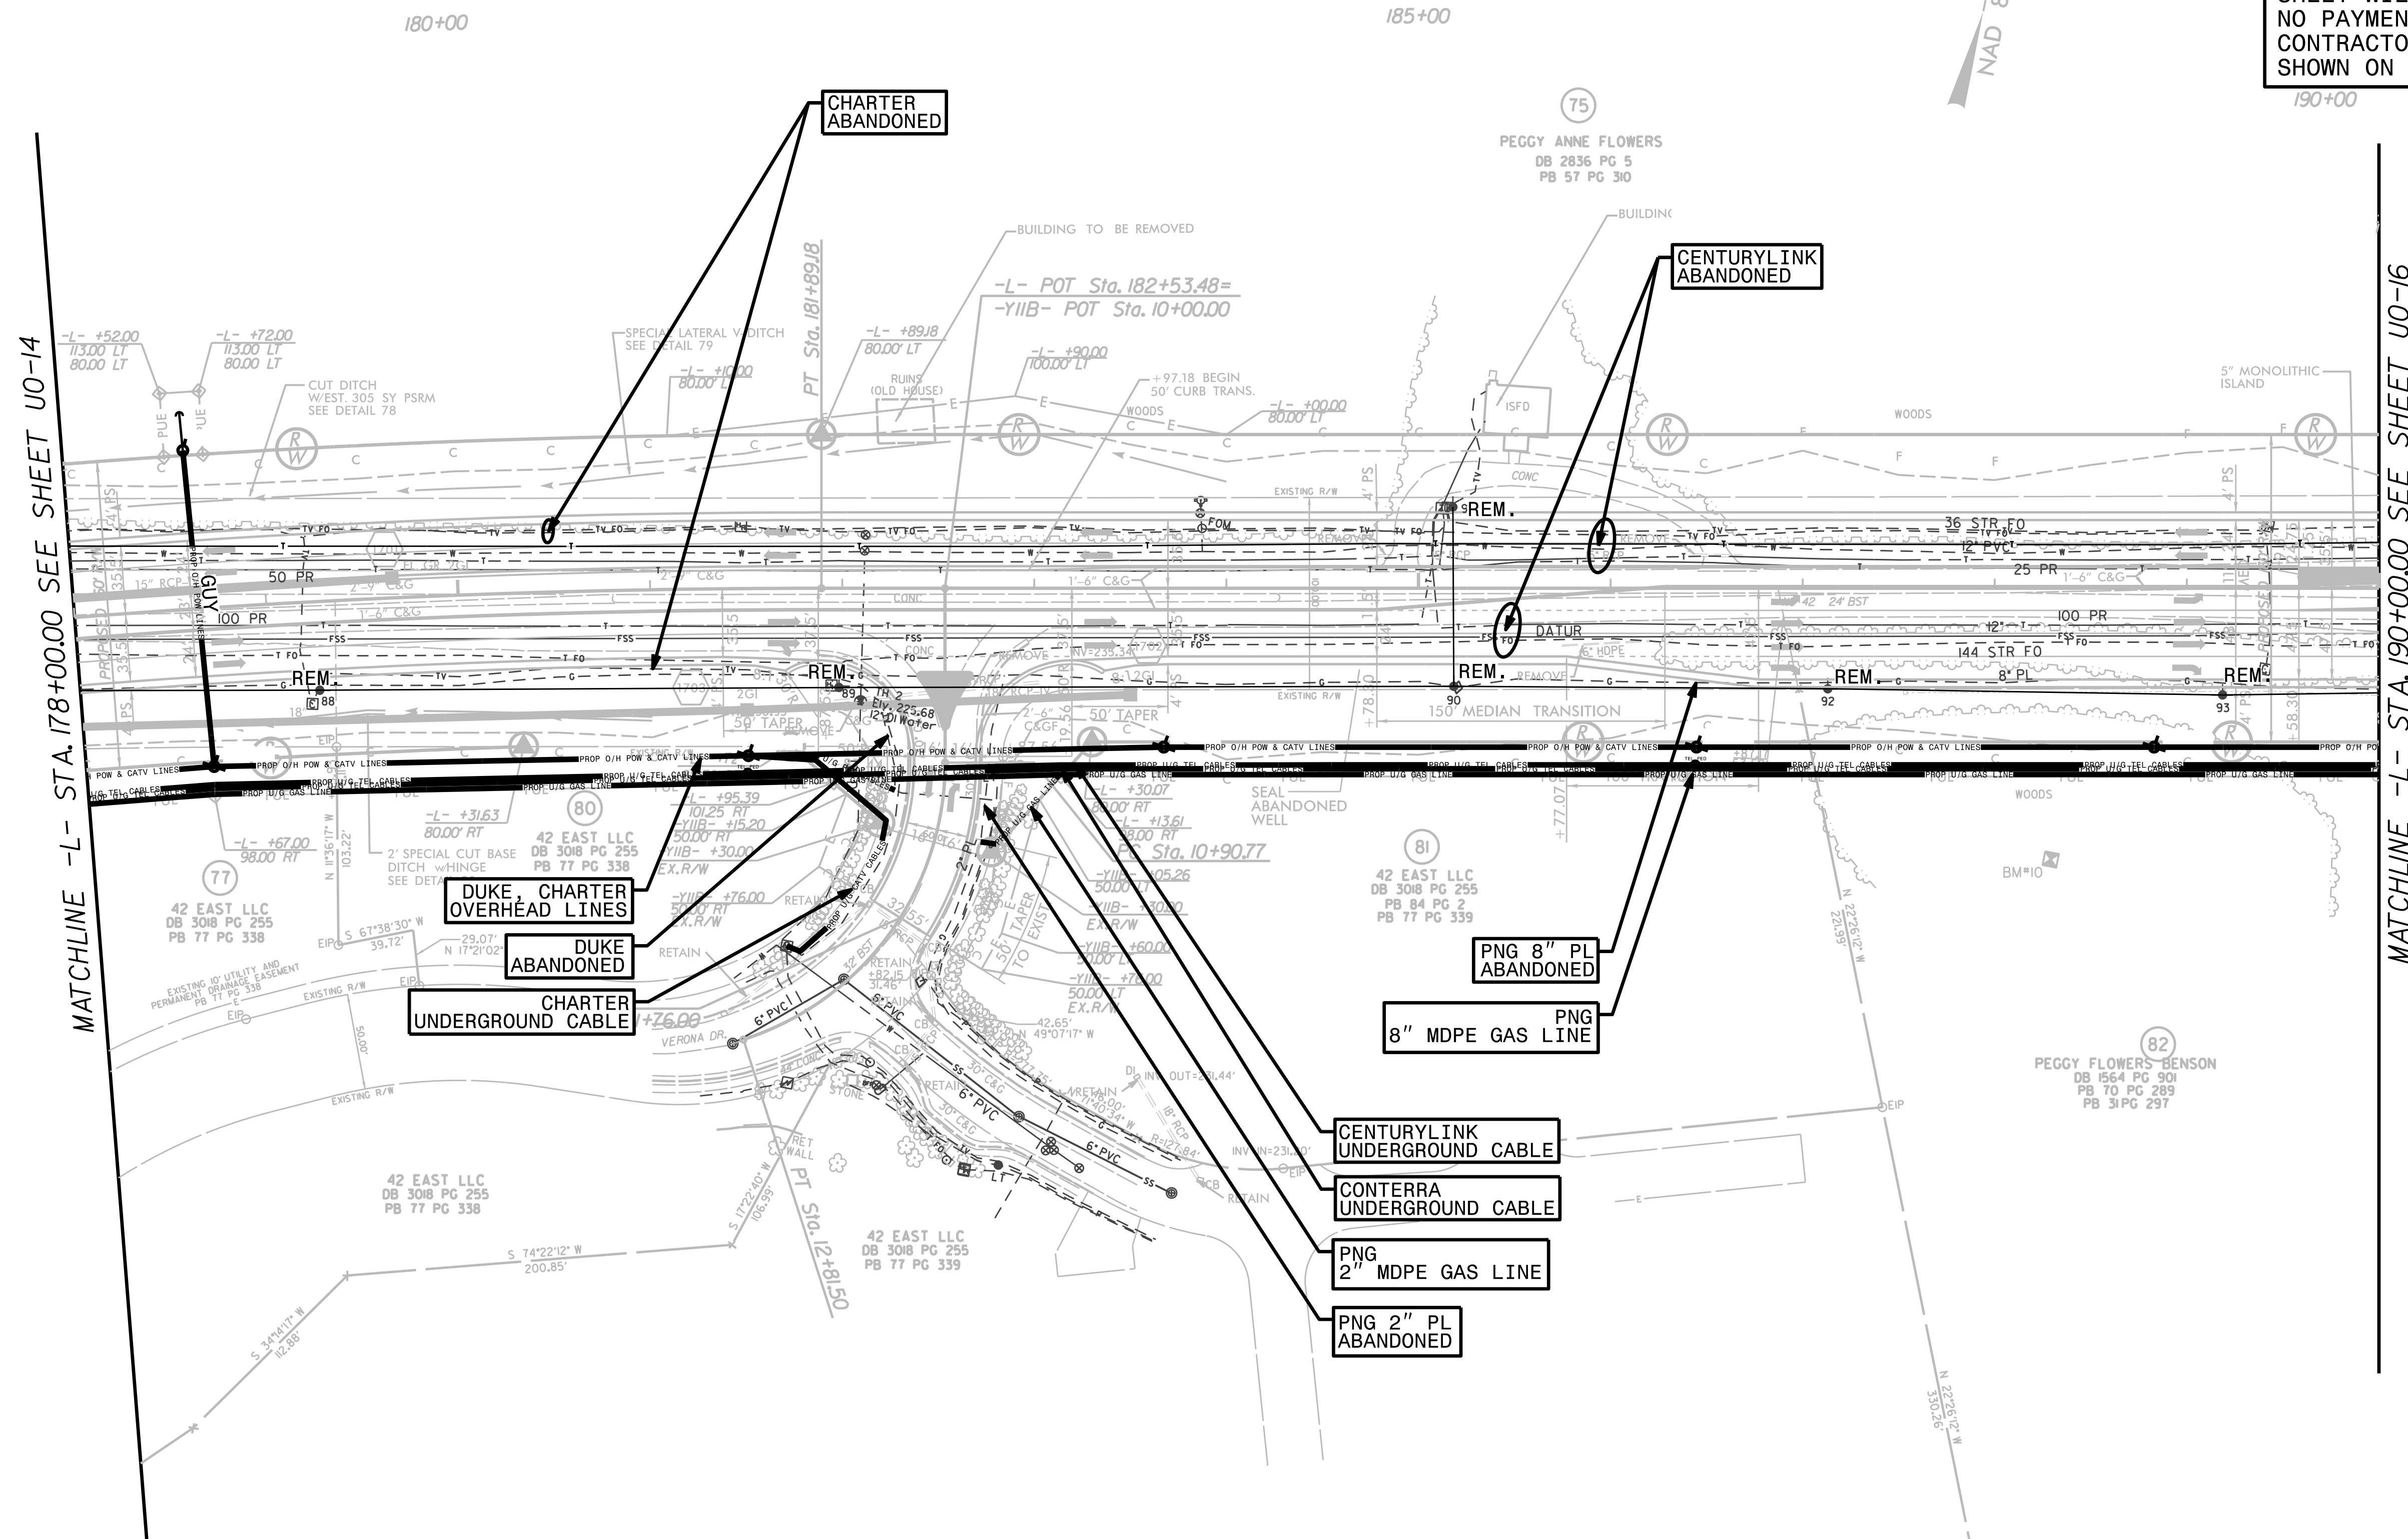

MATCHLINE -L- STA. 178+00.00 SEE SHEET U0-14



MATCHLINE -L- STA. 190+00.00 SEE SHEET U0-16



Michael Baker INTERNATIONAL
 Michael Baker Engineering, Inc.
 8000 Regency Parkway, Suite 600
 Cary, NC 27518
 919-463-5488

UTILITIES BY OTHERS

NOTE:
 ALL UTILITY WORK SHOWN ON THIS SHEET WILL BE DONE BY OTHERS.
 NO PAYMENT WILL BE MADE TO THE CONTRACTOR FOR UTILITY WORK SHOWN ON THIS SHEET.

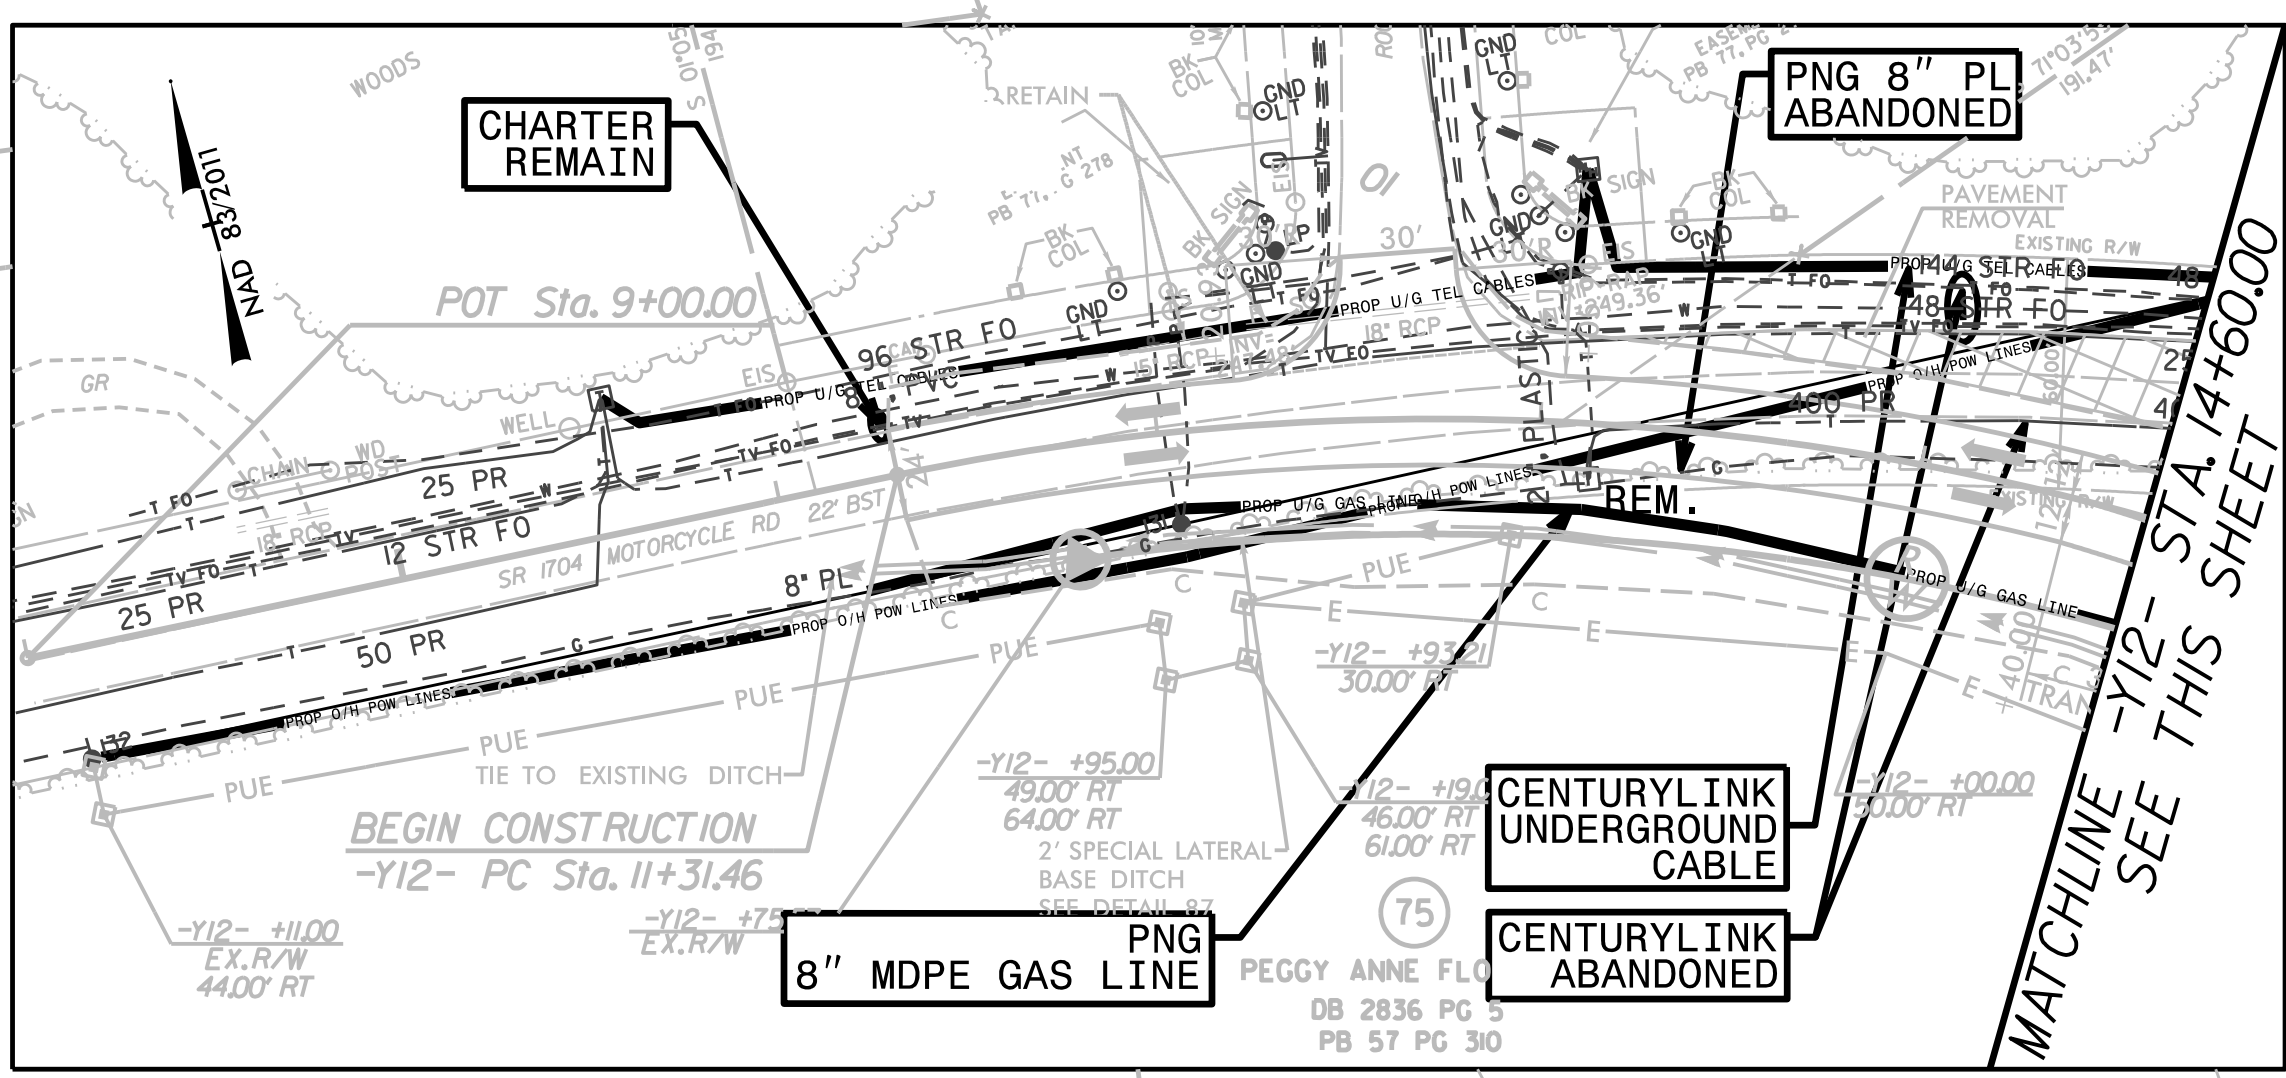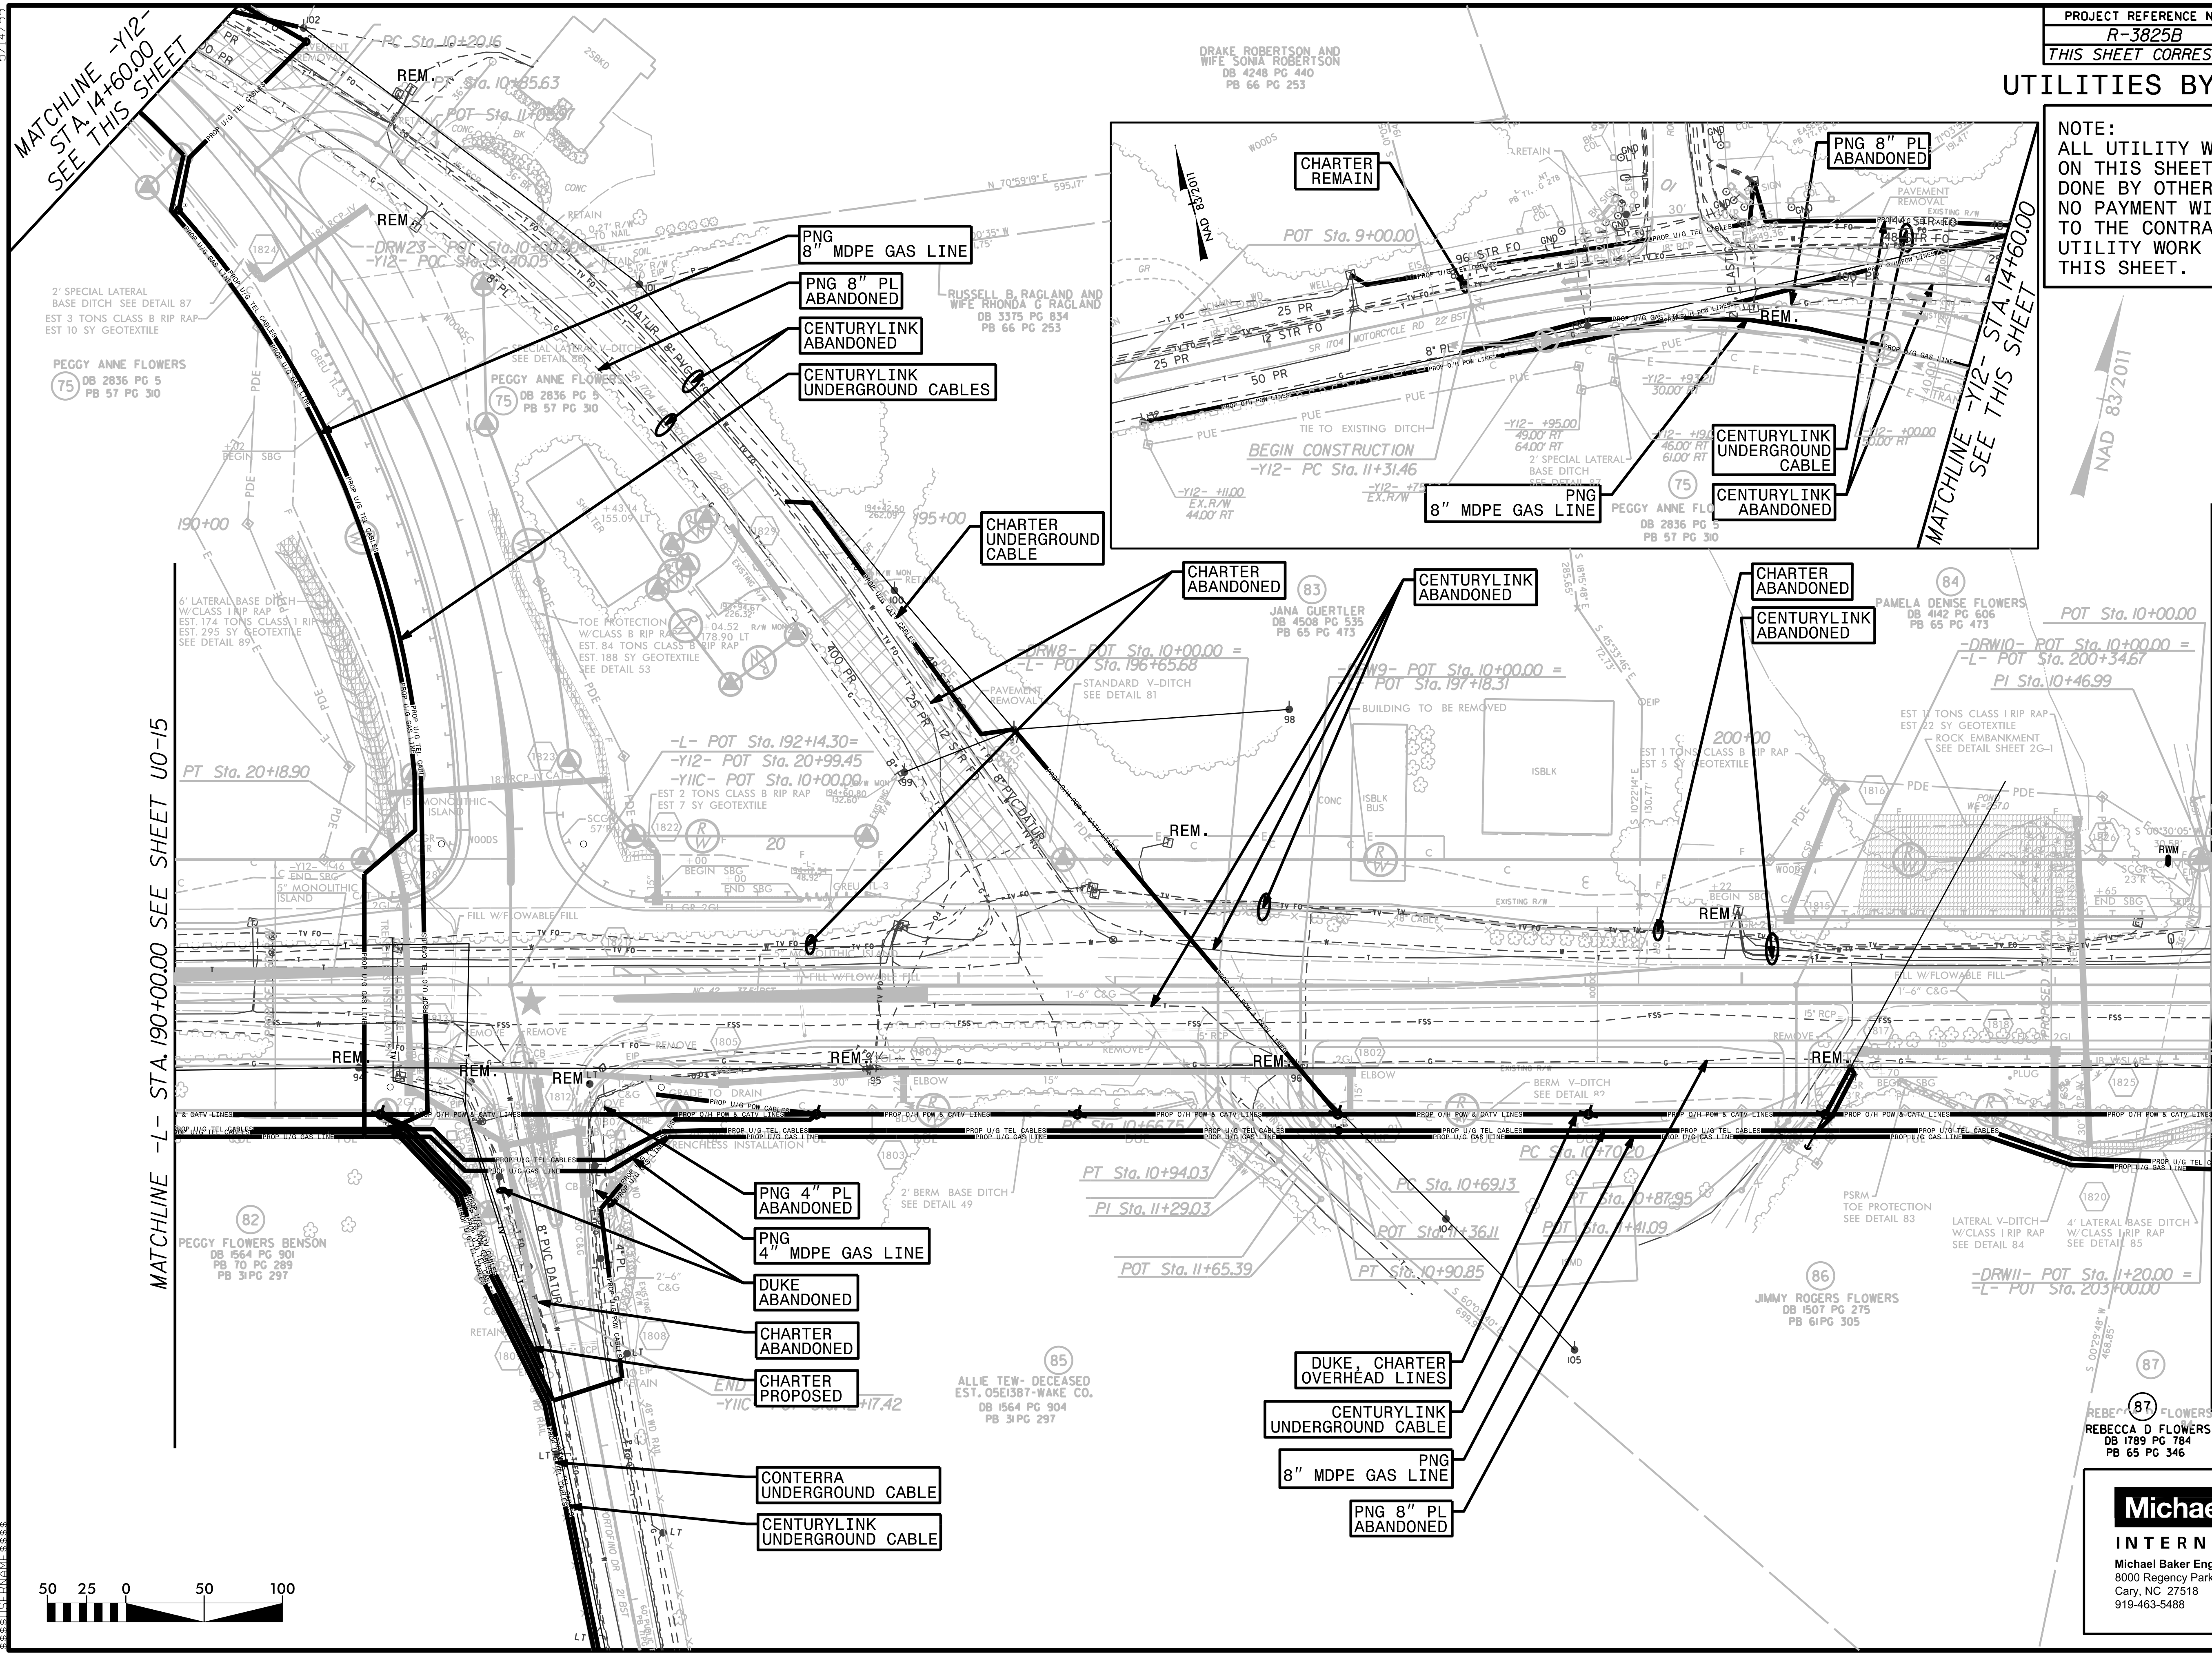

2' SPECIAL LATERAL BASE DITCH SEE DETAIL 87
 EST 3 TONS CLASS B RIP RAP
 EST 10 SY GEOTEXTILE

PEGGY ANNE FLOWERS
 (75) DB 2836 PG 5
 PB 57 PG 30


6' LATERAL BASE DITCH
 W/CLASS 1 RIP RAP
 EST. 174 TONS CLASS 1 RIP RAP
 EST. 295 SY GEOTEXTILE
 SEE DETAIL 89

PEGGY FLOWERS BENSON
 (82) DB 1564 PG 901
 PB 70 PG 299
 PB 31 PG 297

ALLIE TEW- DECEASED
 EST. 05E1387-WAKE CO.
 DB 1564 PG 904
 PB 31 PG 297

JIMMY ROGERS FLOWERS
 (86) DB 1507 PG 275
 PB 61 PG 305

REBECCA D FLOWERS
 (87) DB 1789 PG 784
 PB 65 PG 346

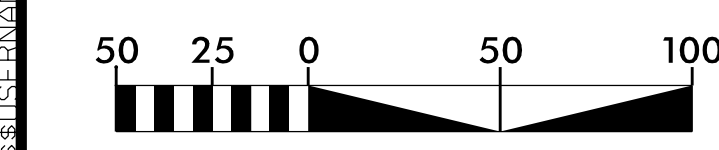

Michael Baker INTERNATIONAL

Michael Baker Engineering, Inc.
 8000 Regency Parkway, Suite 600
 Cary, NC 27518
 919-463-5488

5/21/14/99

MATCHLINE -L- STA. 190+00.00 SEE SHEET U0-15

MATCHLINE -Y12- STA. 14+60.00 SEE THIS SHEET

MATCHLINE -L- STA. 203+00.00 SEE SHEET U0-17




UTILITIES BY OTHERS

NOTE:
 ALL UTILITY WORK SHOWN ON THIS SHEET WILL BE DONE BY OTHERS. NO PAYMENT WILL BE MADE TO THE CONTRACTOR FOR UTILITY WORK SHOWN ON THIS SHEET.

5/14/99

MATCHLINE -L- STA. 203+00.00 SEE SHEET U0-16

MATCHLINE -L- STA. 216+00.00 SEE SHEET U0-18

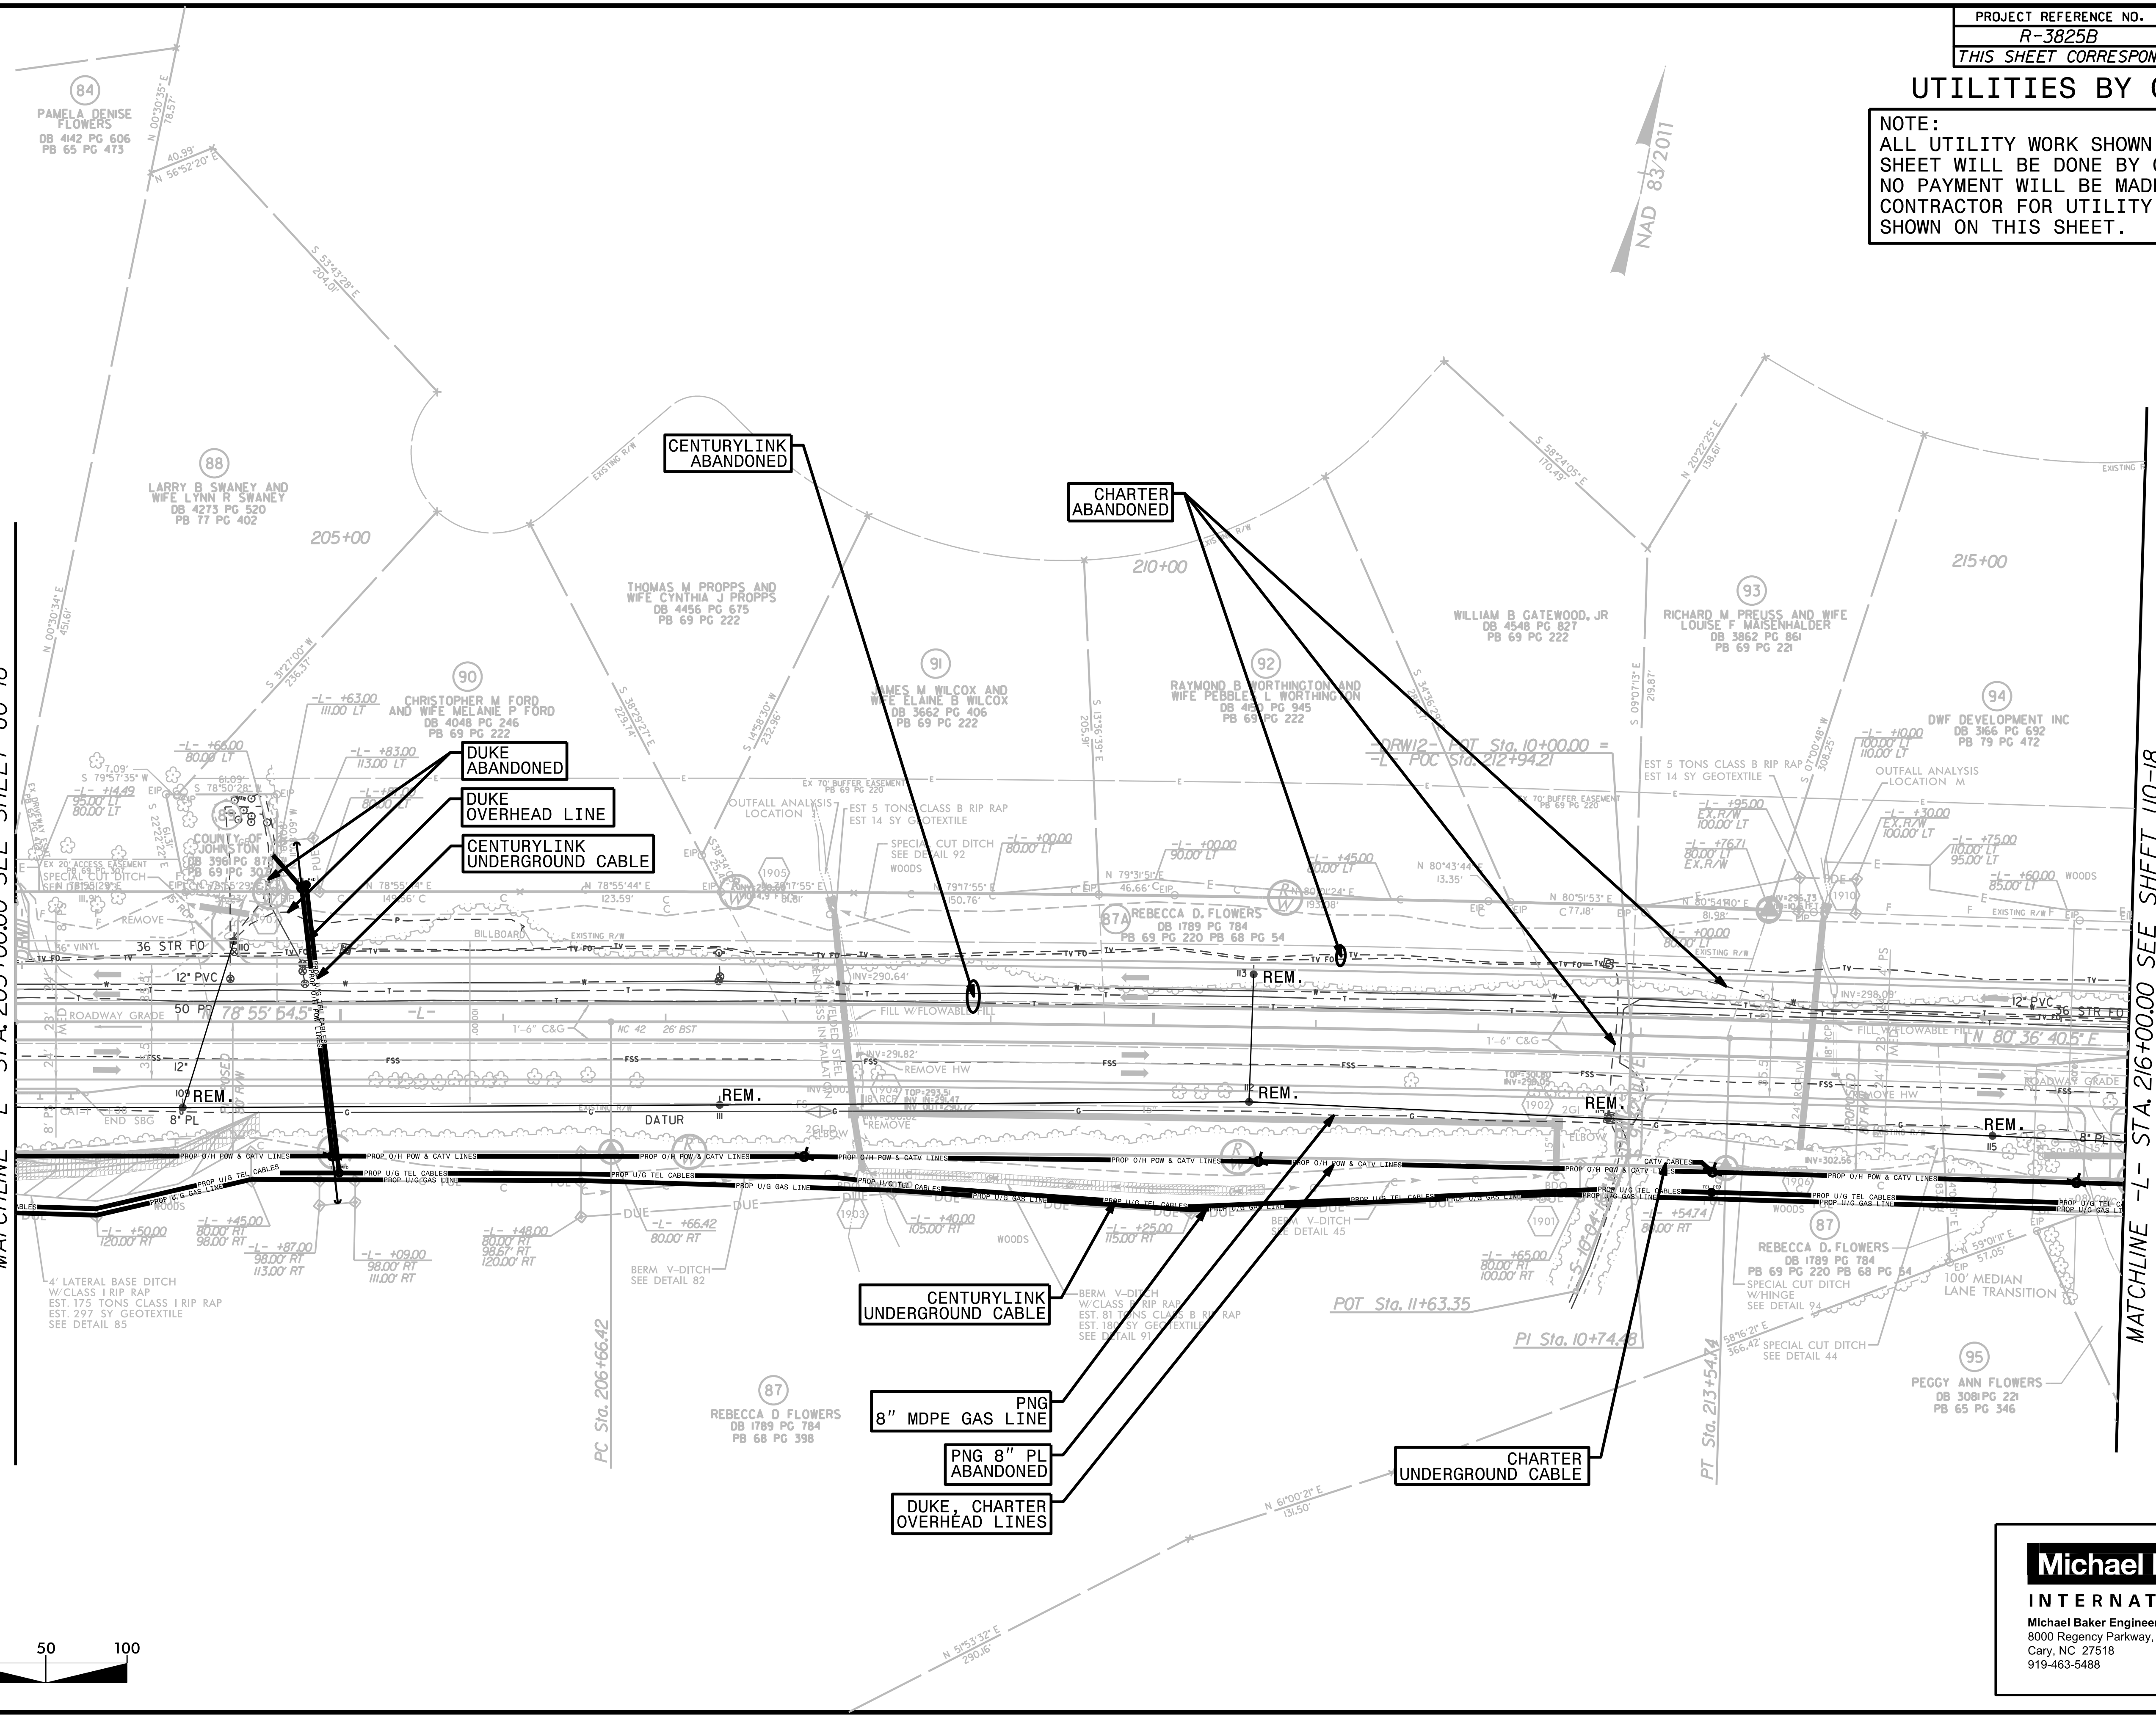


Michael Baker INTERNATIONAL
 Michael Baker Engineering, Inc.
 8000 Regency Parkway, Suite 600
 Cary, NC 27518
 919-463-5488

UTILITIES BY OTHERS

NOTE:
 ALL UTILITY WORK SHOWN ON THIS SHEET WILL BE DONE BY OTHERS. NO PAYMENT WILL BE MADE TO THE CONTRACTOR FOR UTILITY WORK SHOWN ON THIS SHEET.

Michael Baker
INTERNATIONAL
 Michael Baker Engineering, Inc.
 8000 Regency Parkway, Suite 600
 Cary, NC 27518
 919-463-5488

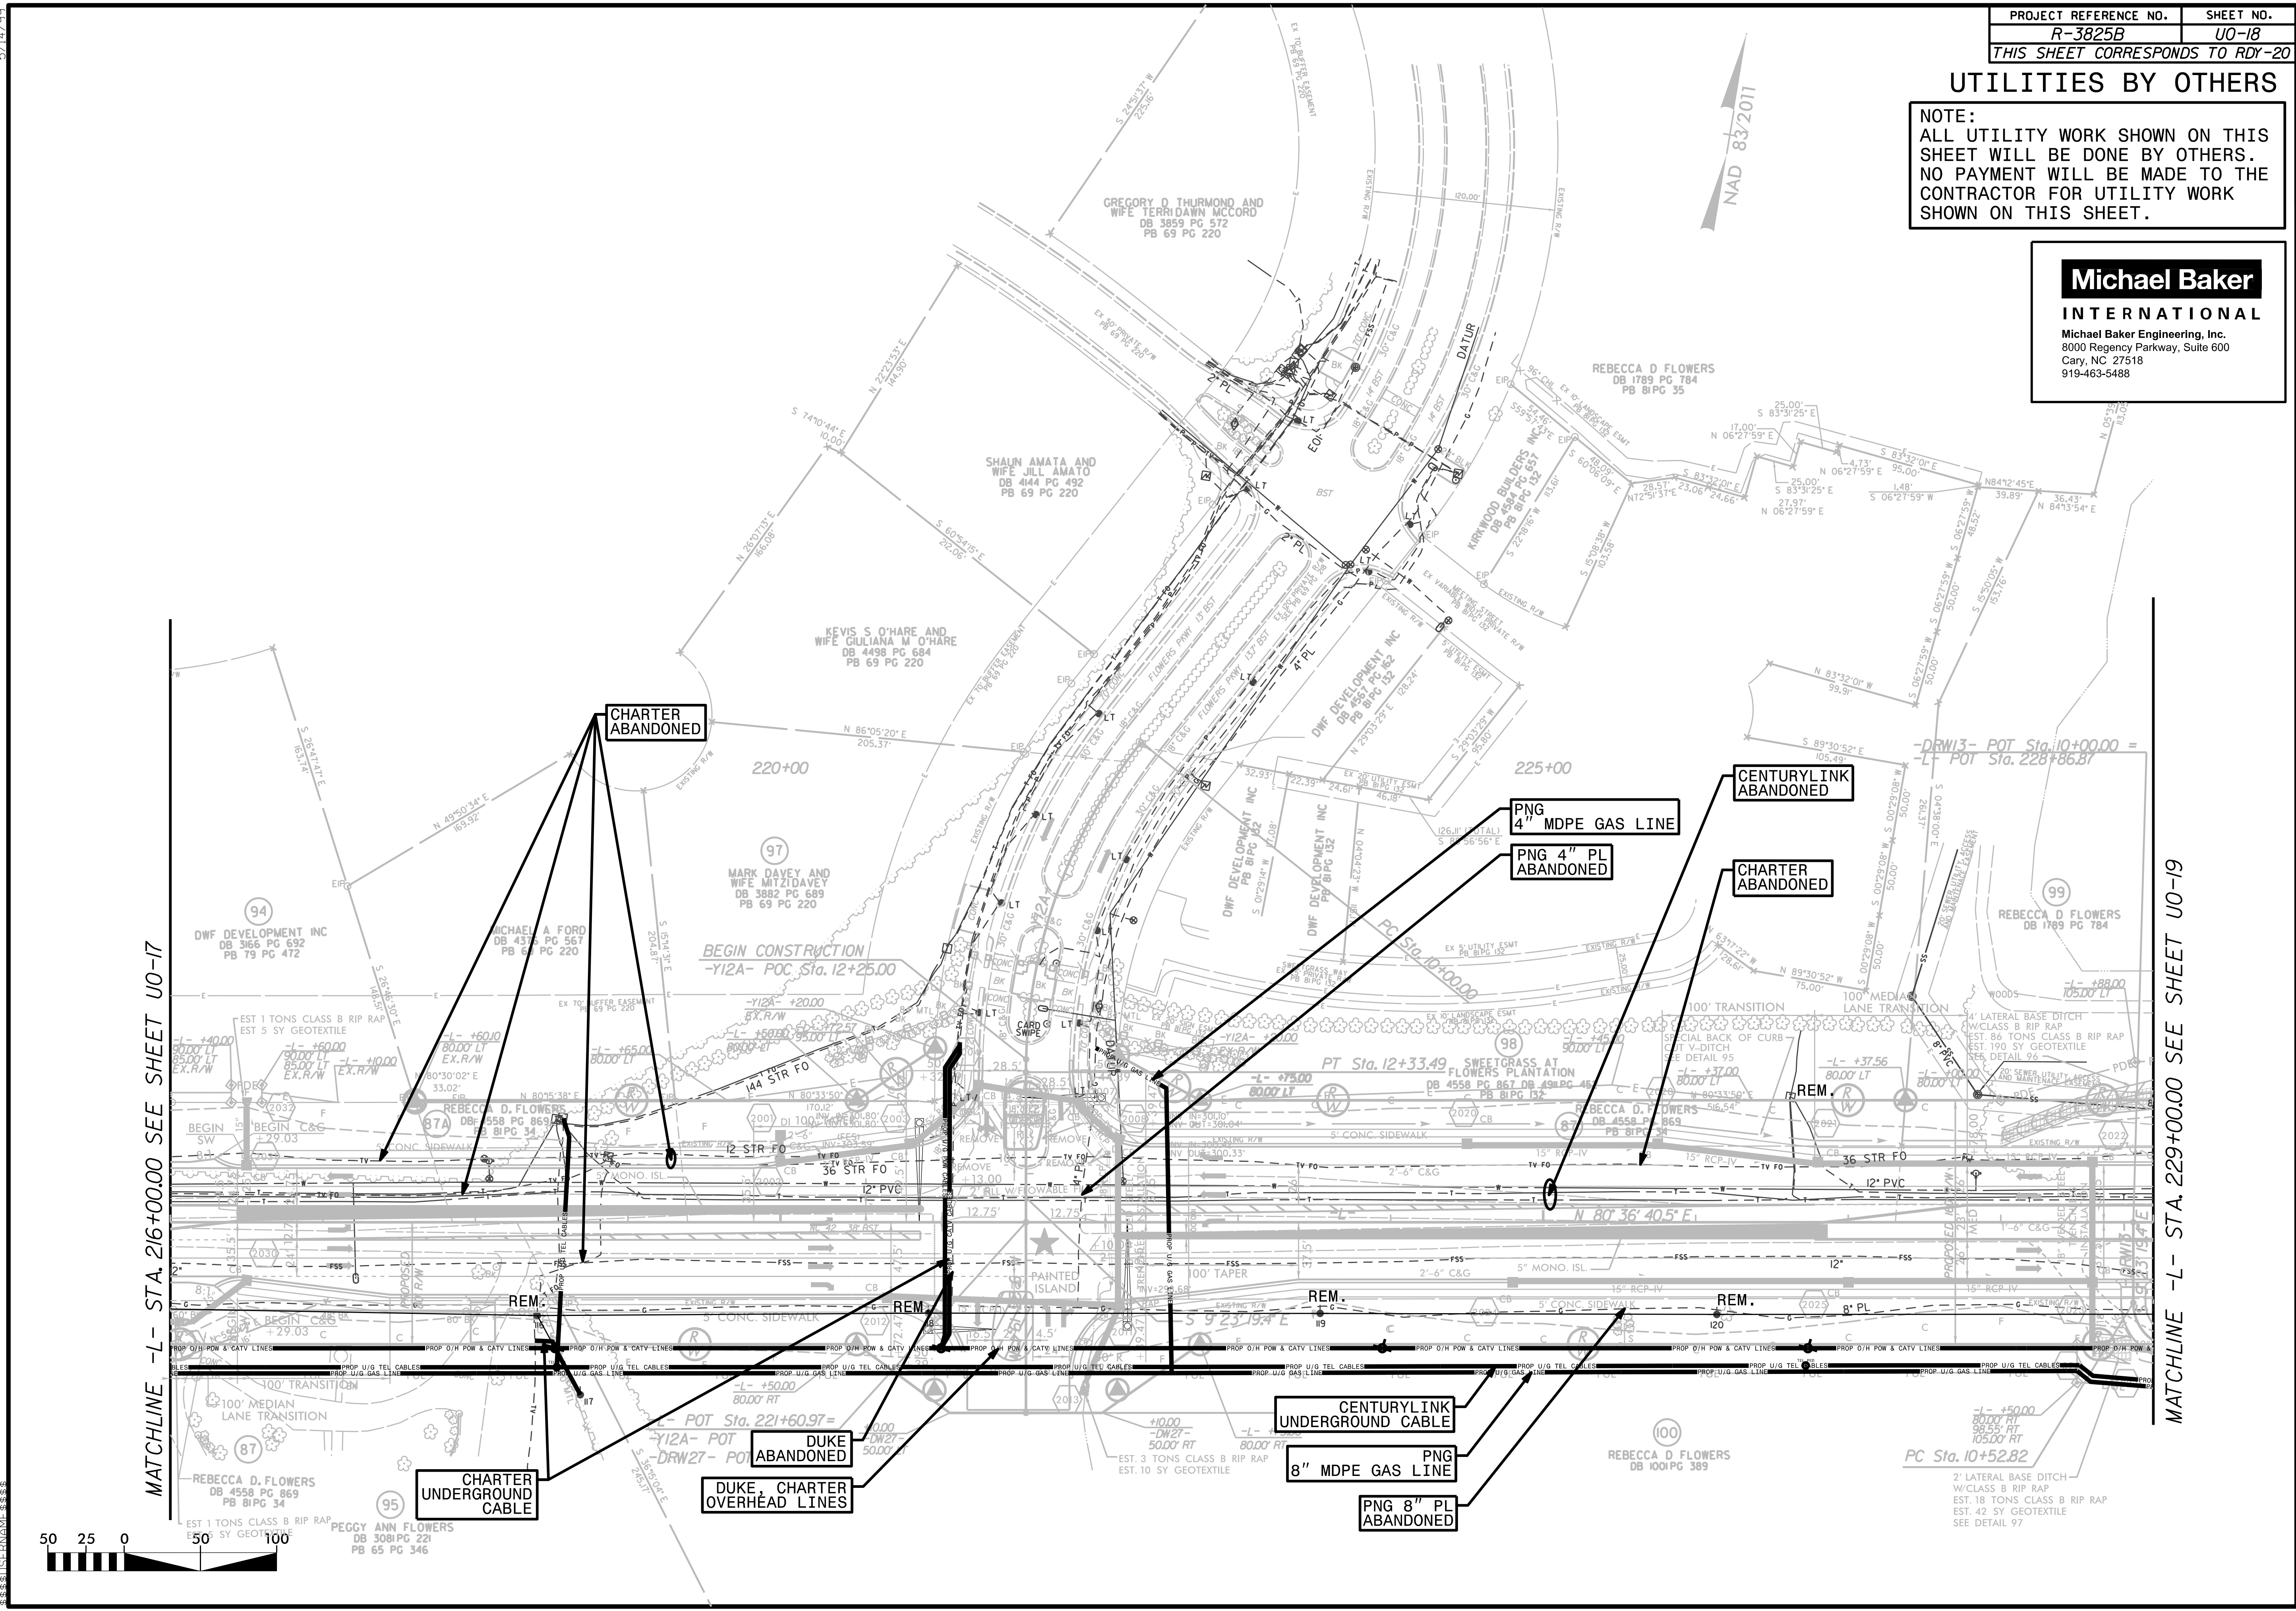

MATCHLINE -L- STA. 216+00.00 SEE SHEET U0-17


MATCHLINE -L- STA. 229+00.00 SEE SHEET U0-19



5/14/2011

UTILITIES BY OTHERS

NOTE:
 ALL UTILITY WORK SHOWN ON THIS SHEET WILL BE DONE BY OTHERS. NO PAYMENT WILL BE MADE TO THE CONTRACTOR FOR UTILITY WORK SHOWN ON THIS SHEET.

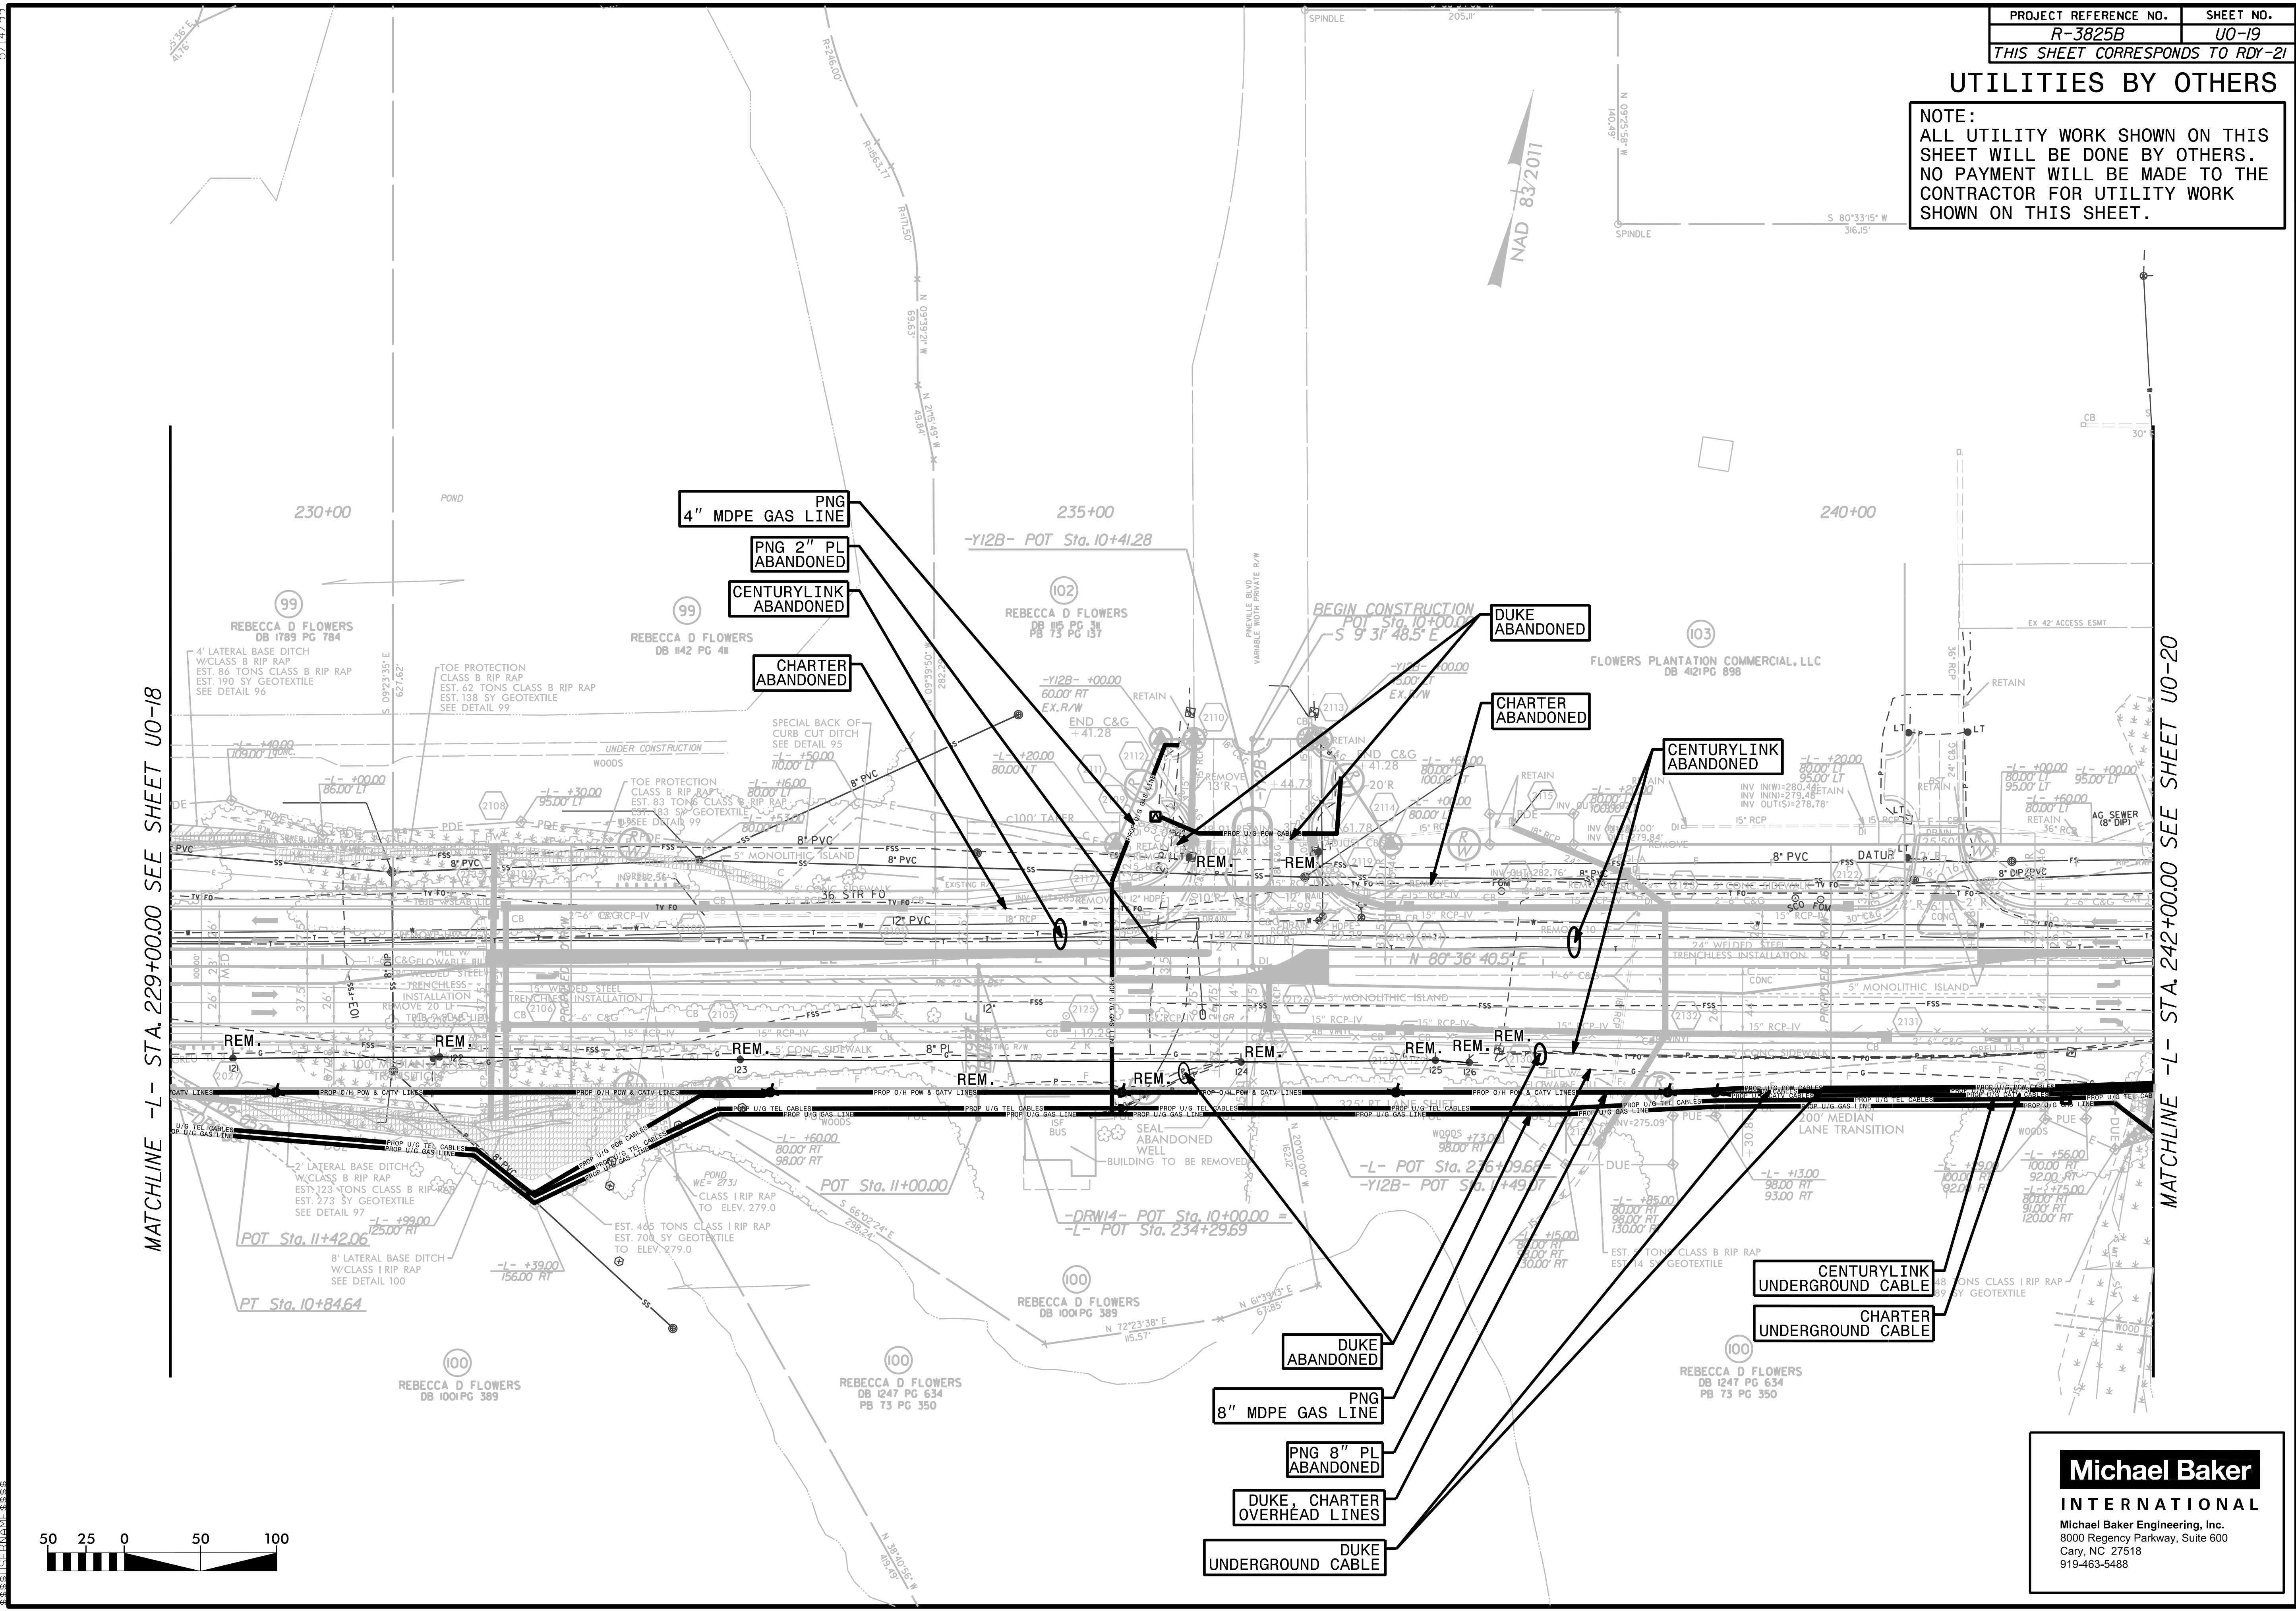

MATCHLINE -L- STA. 229+00.00 SEE SHEET U0-18



MATCHLINE -L- STA. 242+00.00 SEE SHEET U0-20



Michael Baker
INTERNATIONAL
 Michael Baker Engineering, Inc.
 8000 Regency Parkway, Suite 600
 Cary, NC 27518
 919-463-5488

UTILITIES BY OTHERS

NOTE:
 ALL UTILITY WORK SHOWN ON THIS SHEET WILL BE DONE BY OTHERS. NO PAYMENT WILL BE MADE TO THE CONTRACTOR FOR UTILITY WORK SHOWN ON THIS SHEET.

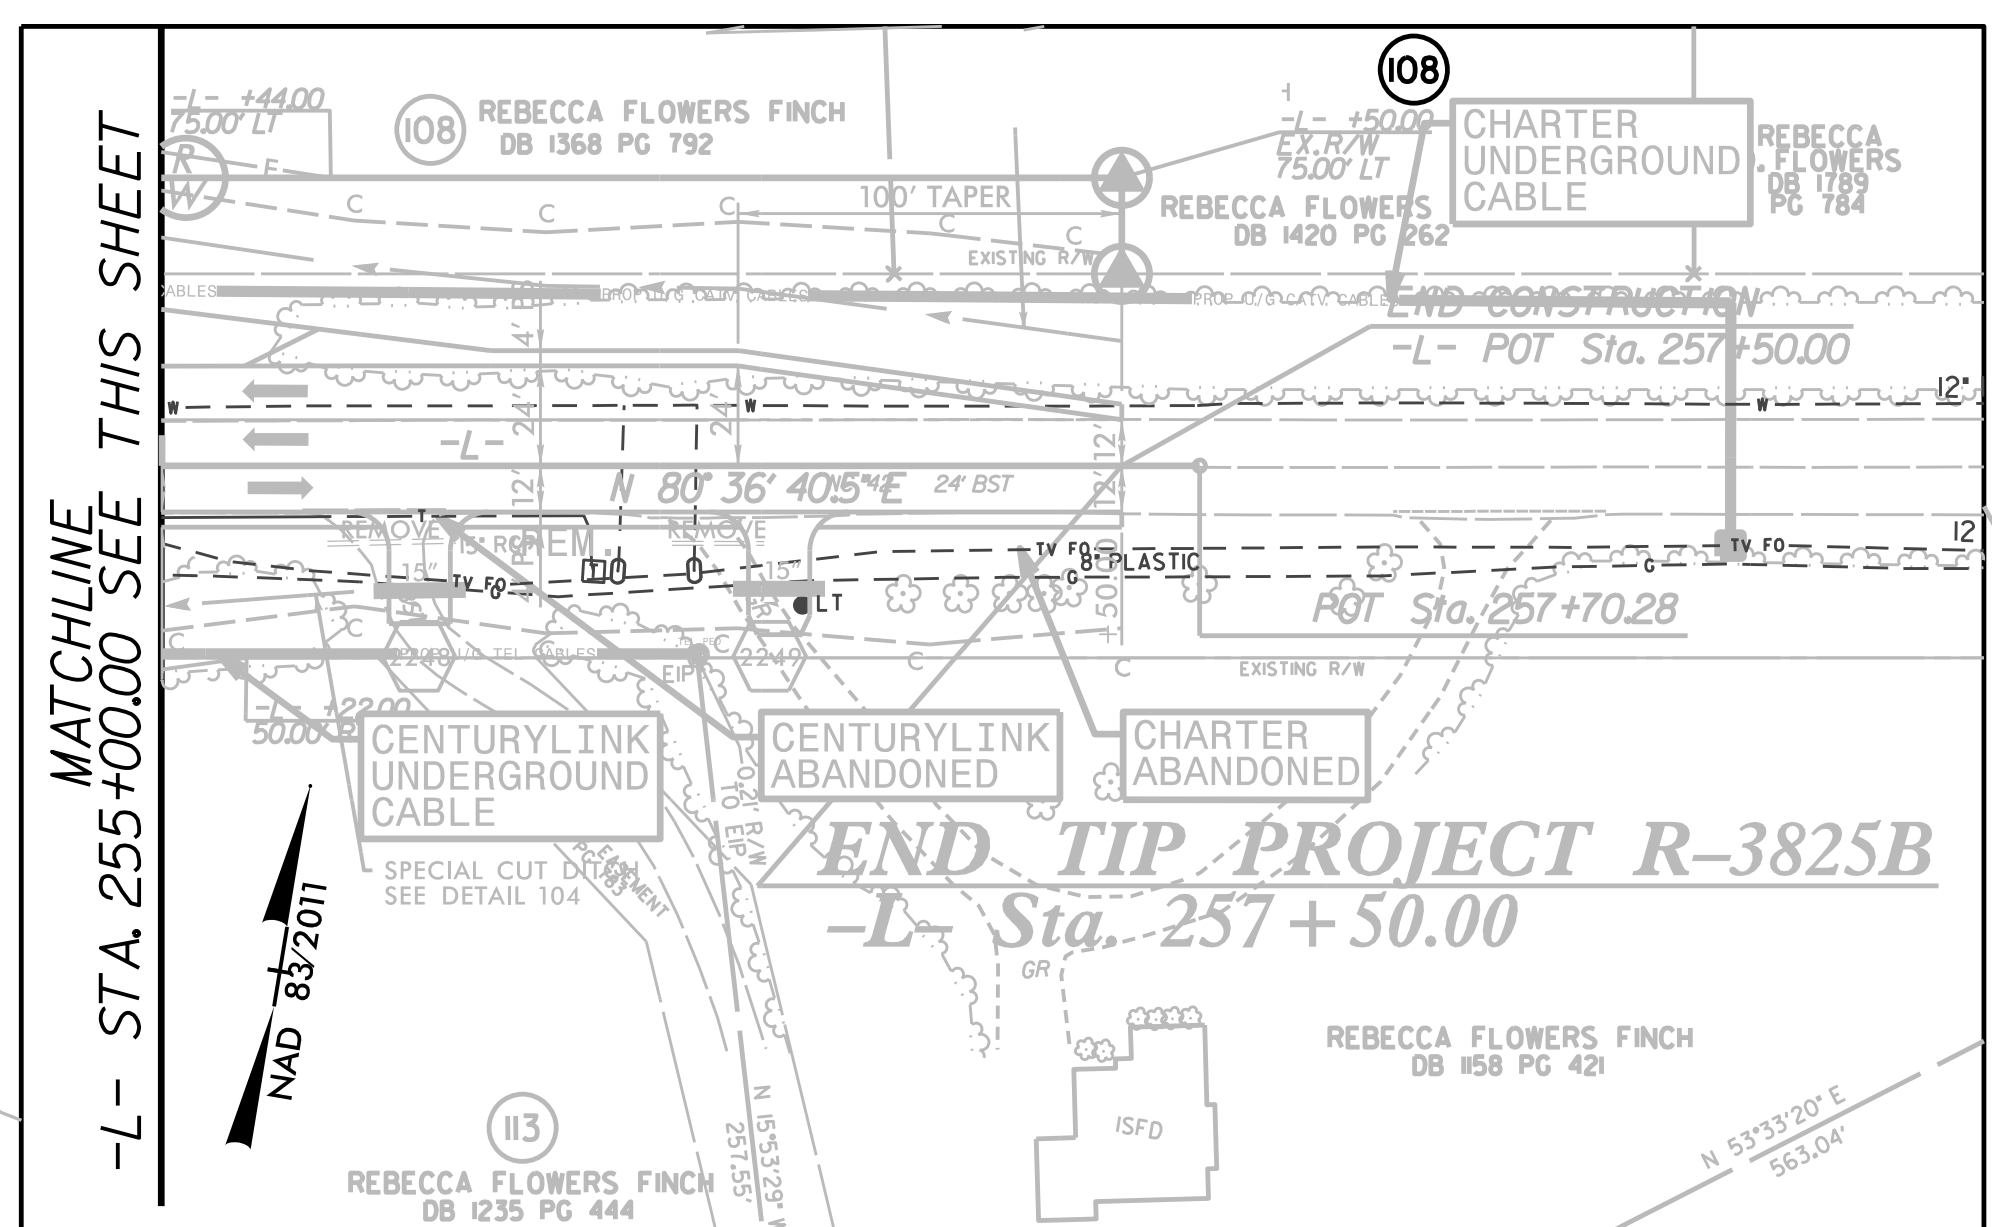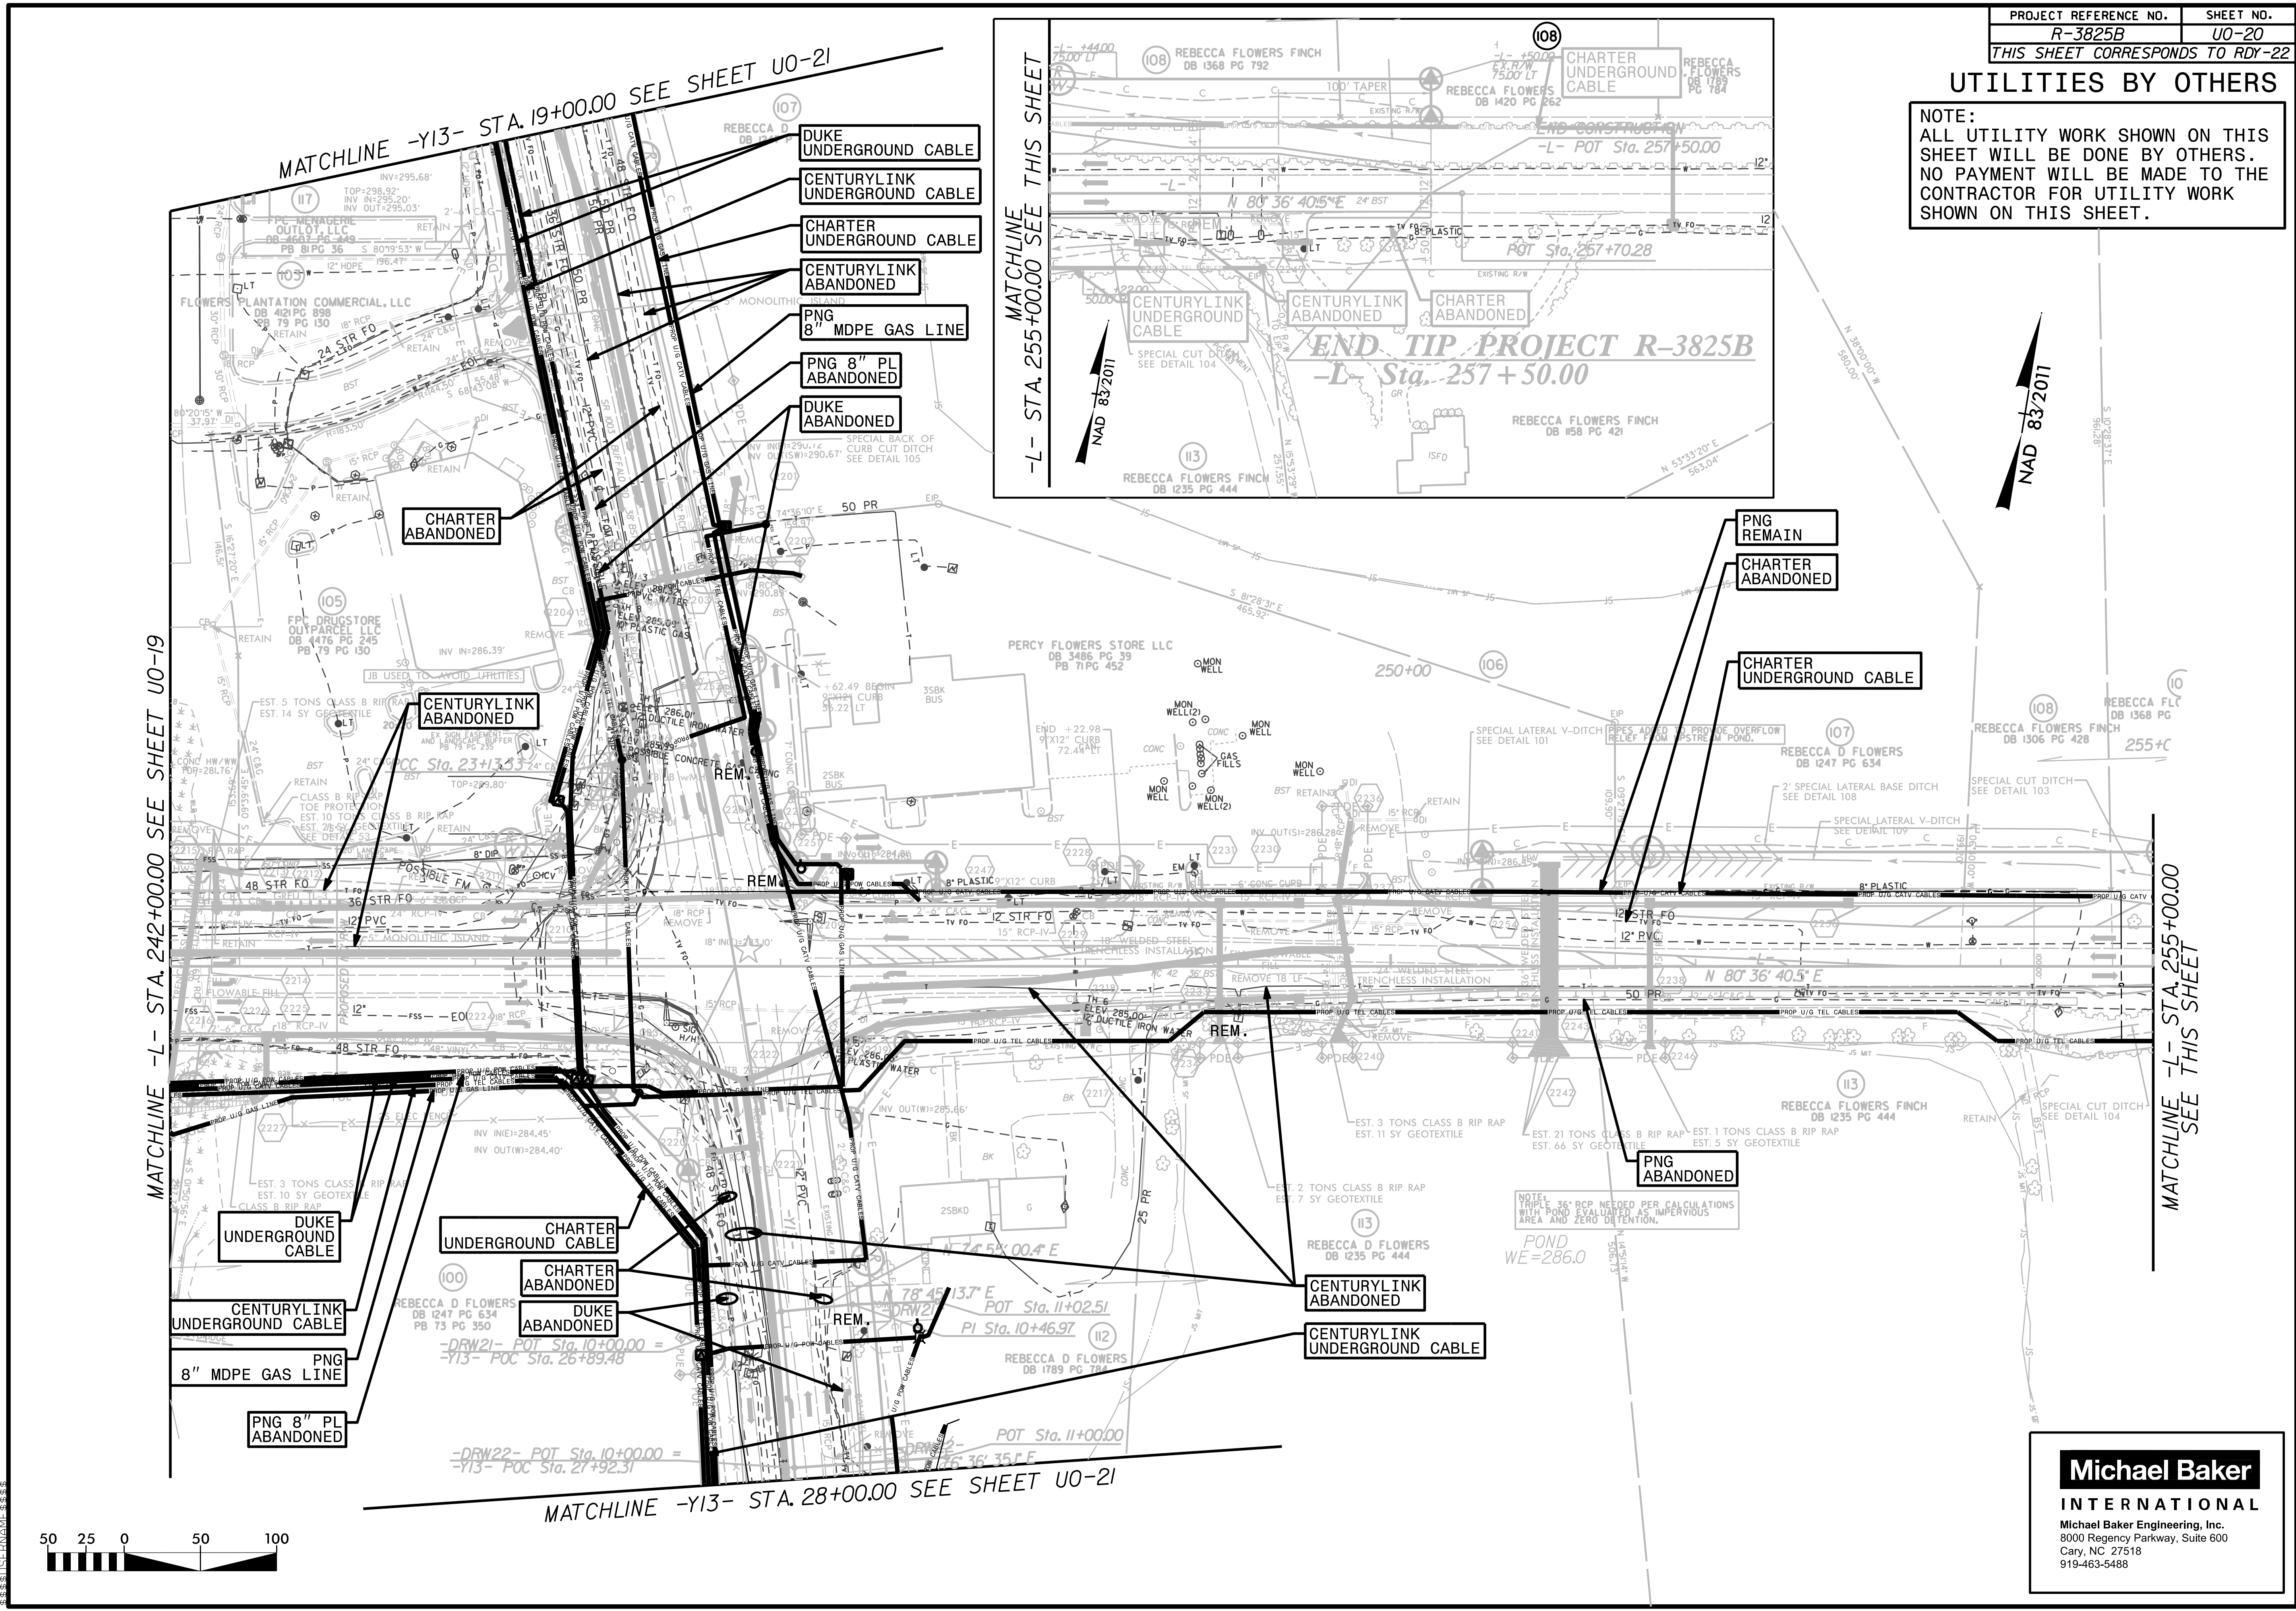

MATCHLINE -L- STA. 242+00.00 SEE SHEET U0-19

MATCHLINE -L- STA. 255+00.00 SEE THIS SHEET




MATCHLINE -Y13- STA. 28+00.00 SEE SHEET U0-21


Michael Baker
 INTERNATIONAL
 Michael Baker Engineering, Inc.
 8000 Regency Parkway, Suite 600
 Cary, NC 27518
 919-463-5488

UTILITIES BY OTHERS


NOTE:
 ALL UTILITY WORK SHOWN ON THIS SHEET WILL BE DONE BY OTHERS. NO PAYMENT WILL BE MADE TO THE CONTRACTOR FOR UTILITY WORK SHOWN ON THIS SHEET.

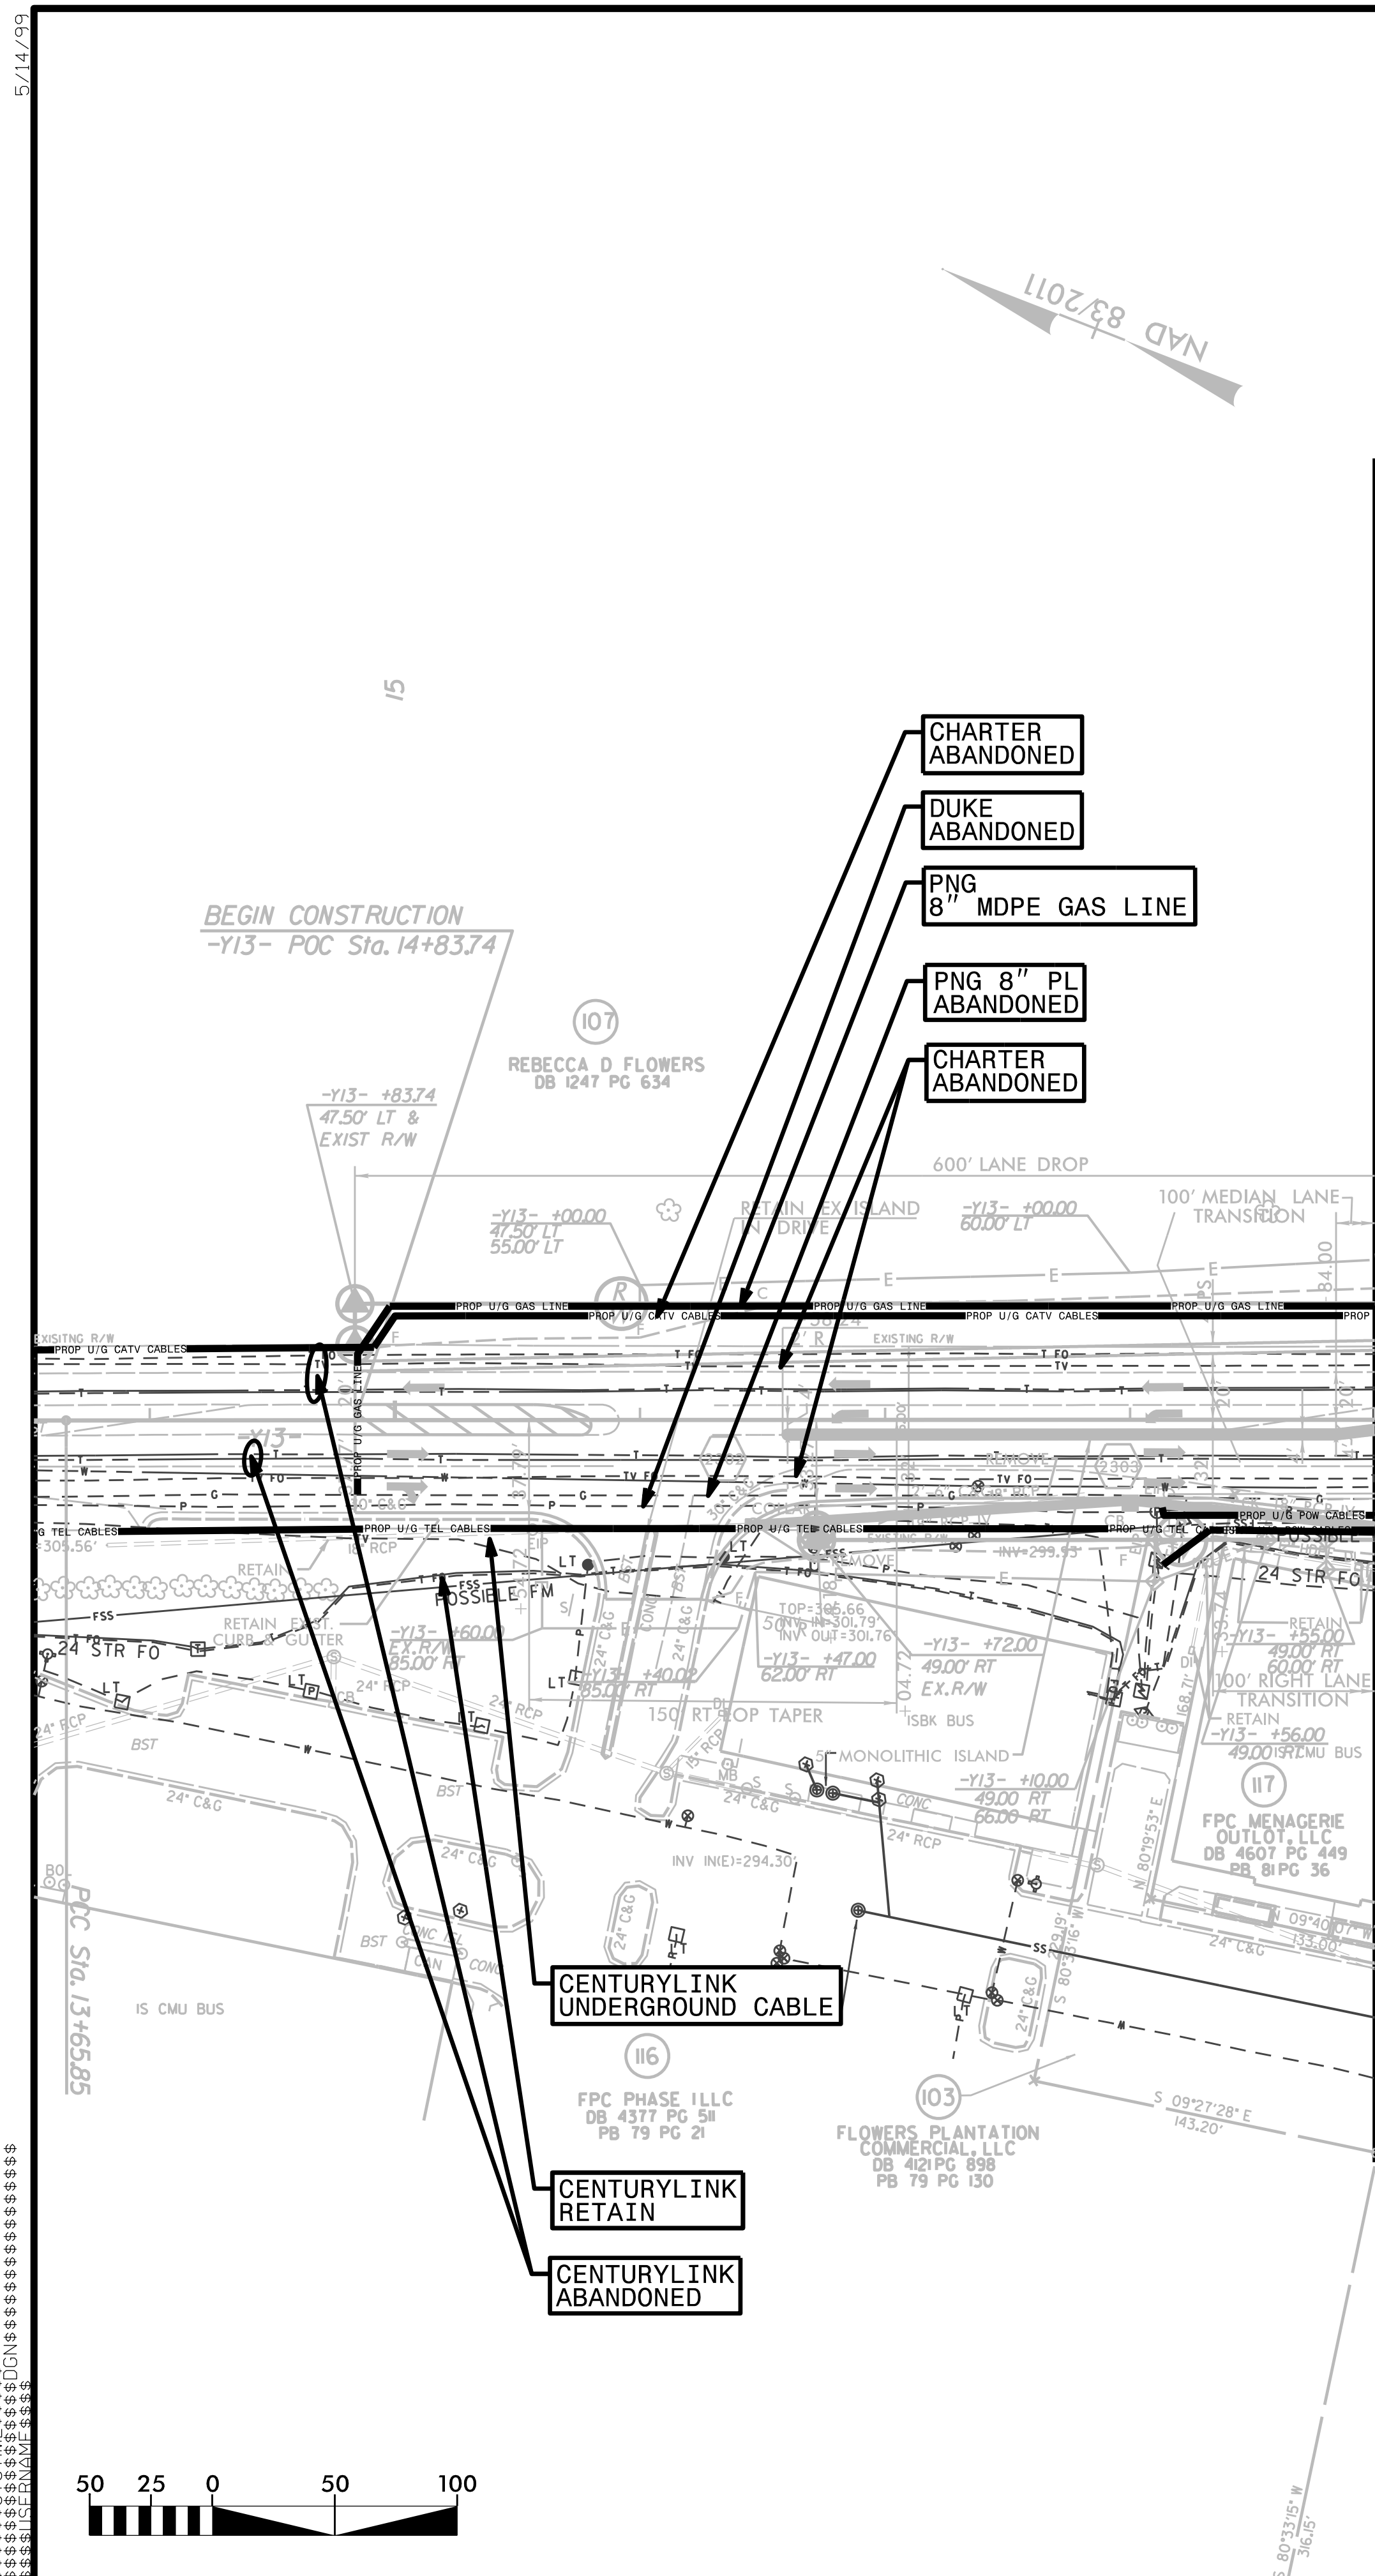

MATCHLINE -Y13- STA. 19+00.00 SEE SHEET U0-20

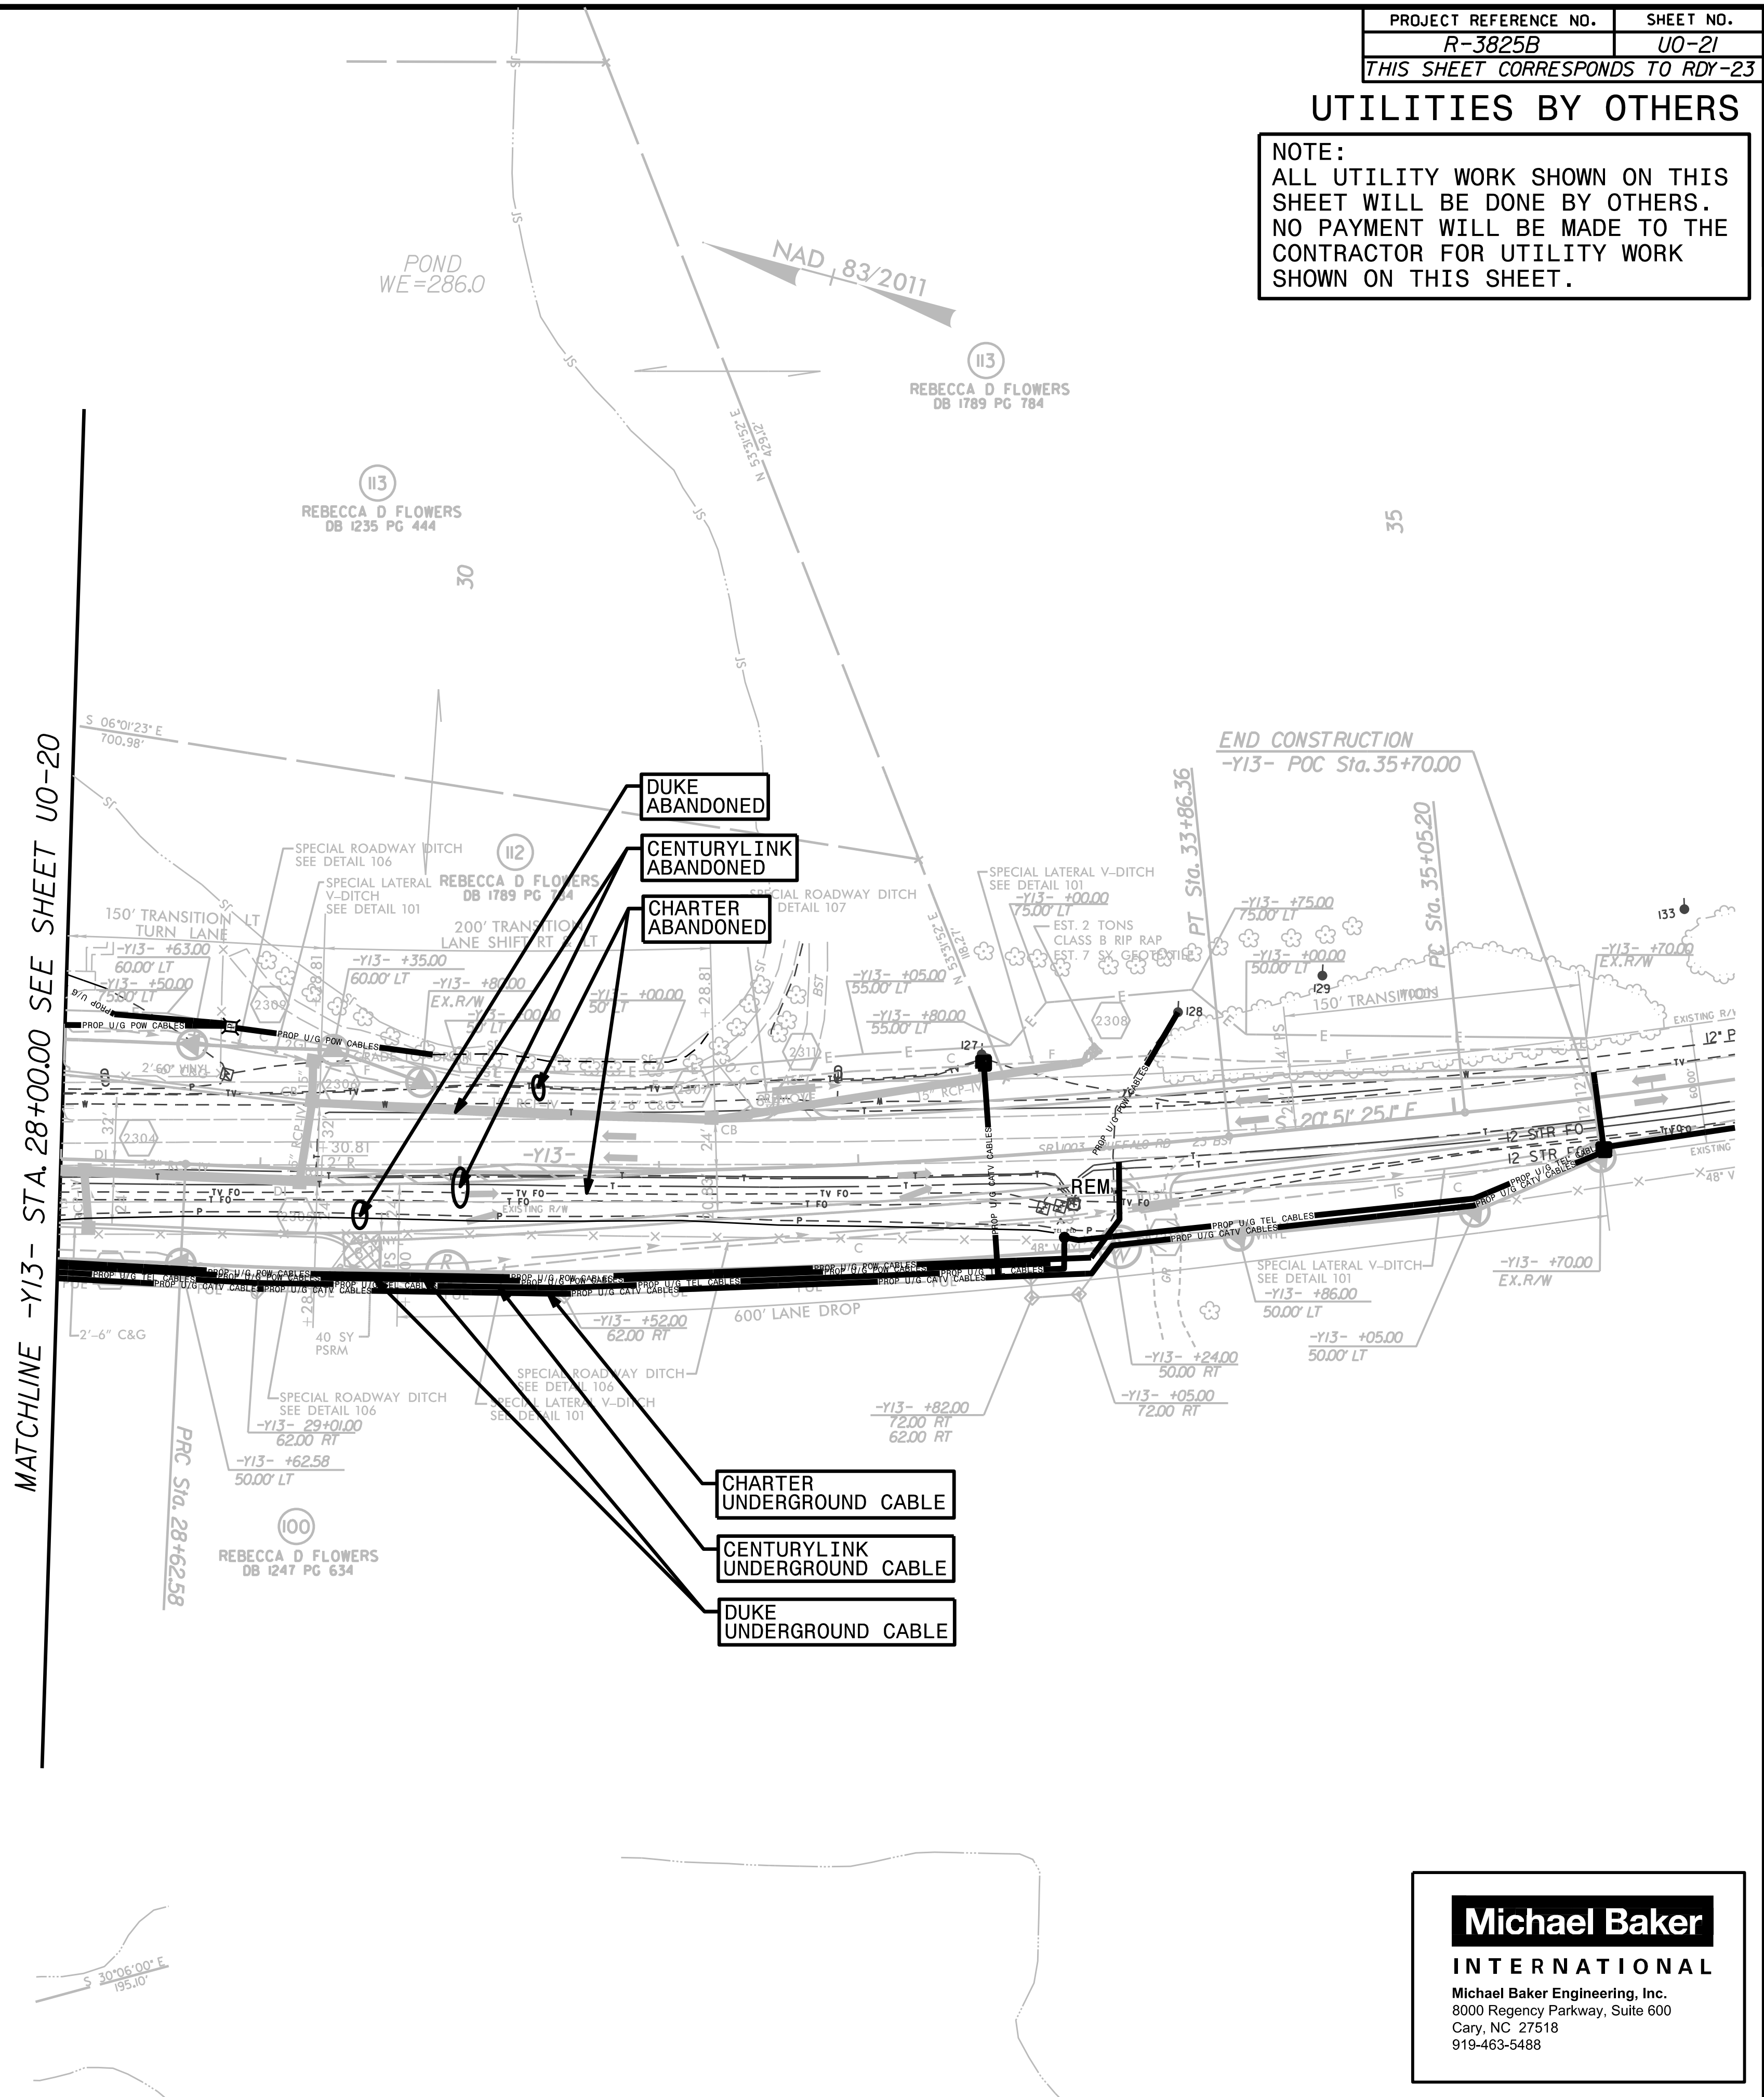

MATCHLINE -Y13- STA. 28+00.00 SEE SHEET U0-20

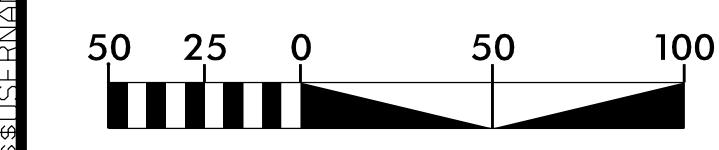

Michael Baker
INTERNATIONAL
 Michael Baker Engineering, Inc.
 8000 Regency Parkway, Suite 600
 Cary, NC 27518
 919-463-5488