


Place Matting for Erosion Control  
on Slope as Work Allows.  
-Y1- Sta. 15+00 to -L- Sta. 17+50

Place Matting for Erosion Control  
on Slope as Work Allows.  
-L- Sta. 19+00 to Sta. 20+00

Place Matting for Erosion Control  
on Slope as Work Allows.  
-Y1- Sta. 11+50 to -L- Sta. 17+00

Place Matting for Erosion Control  
on Slope as Work Allows.  
-L- Sta. 18+50 to Sta. 20+00

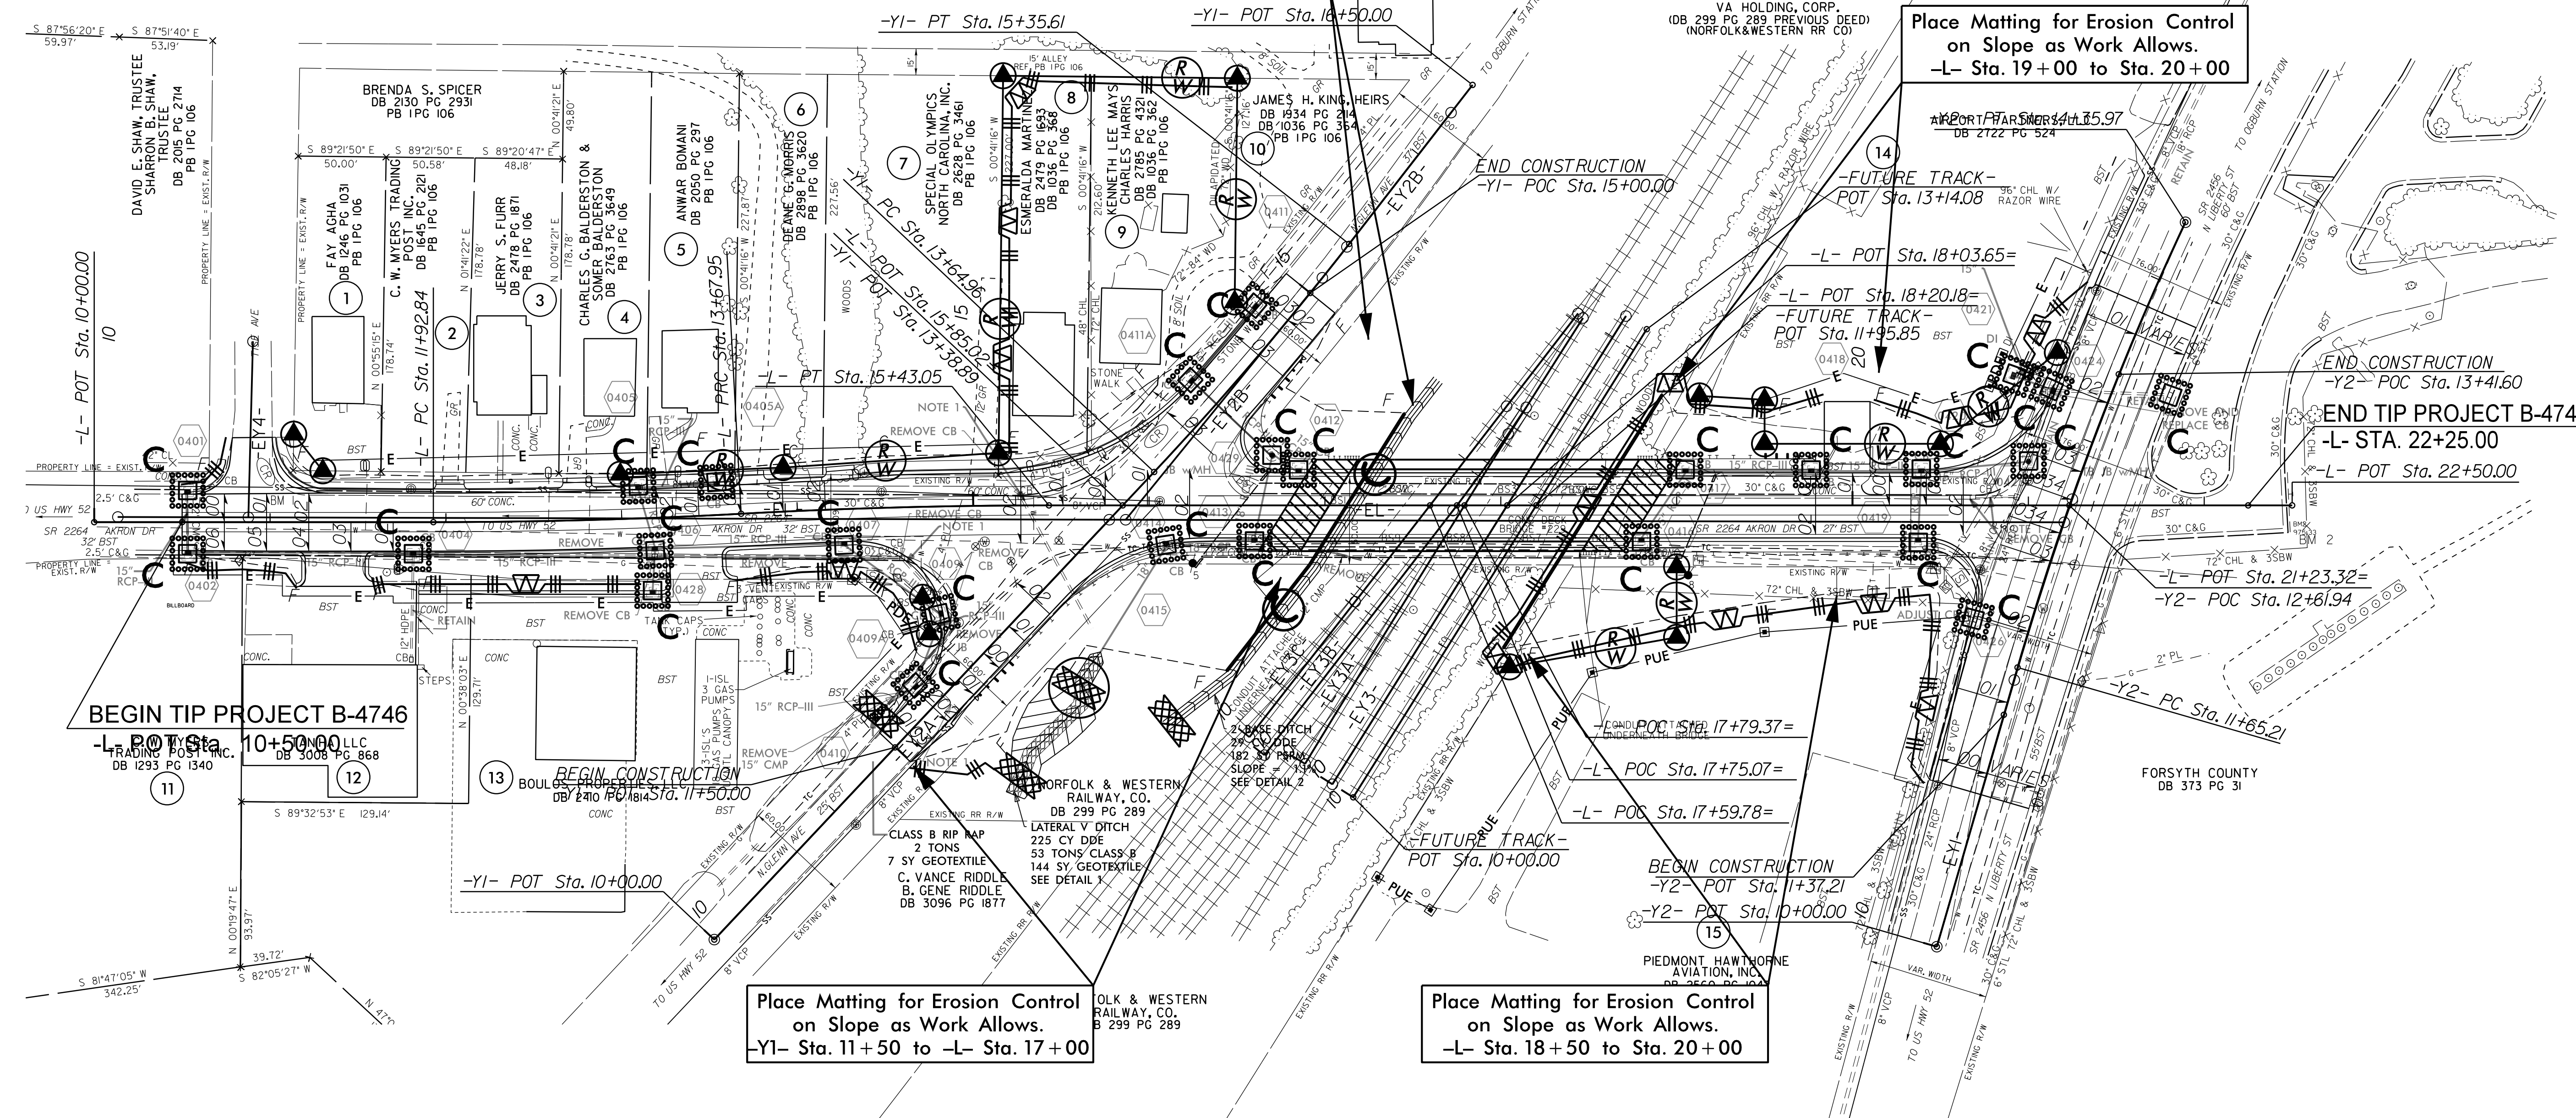

**NOTE:**  
PLACE TEMPORARY ROCK SEDIMENT DAMS TYPE - B AND TEMPORARY ROCK SILT CHECKS TYPE - A AT DRAINAGE OUTLETS.

**NOTE:**  
PERIMETER EROSION CONTROL MEASURES SHALL BE INSTALLED DURING CLEARING AND GRUBBING PHASE.