


**DOCUMENT NOT CONSIDERED FINAL
 UNLESS ALL SIGNATURES COMPLETED**

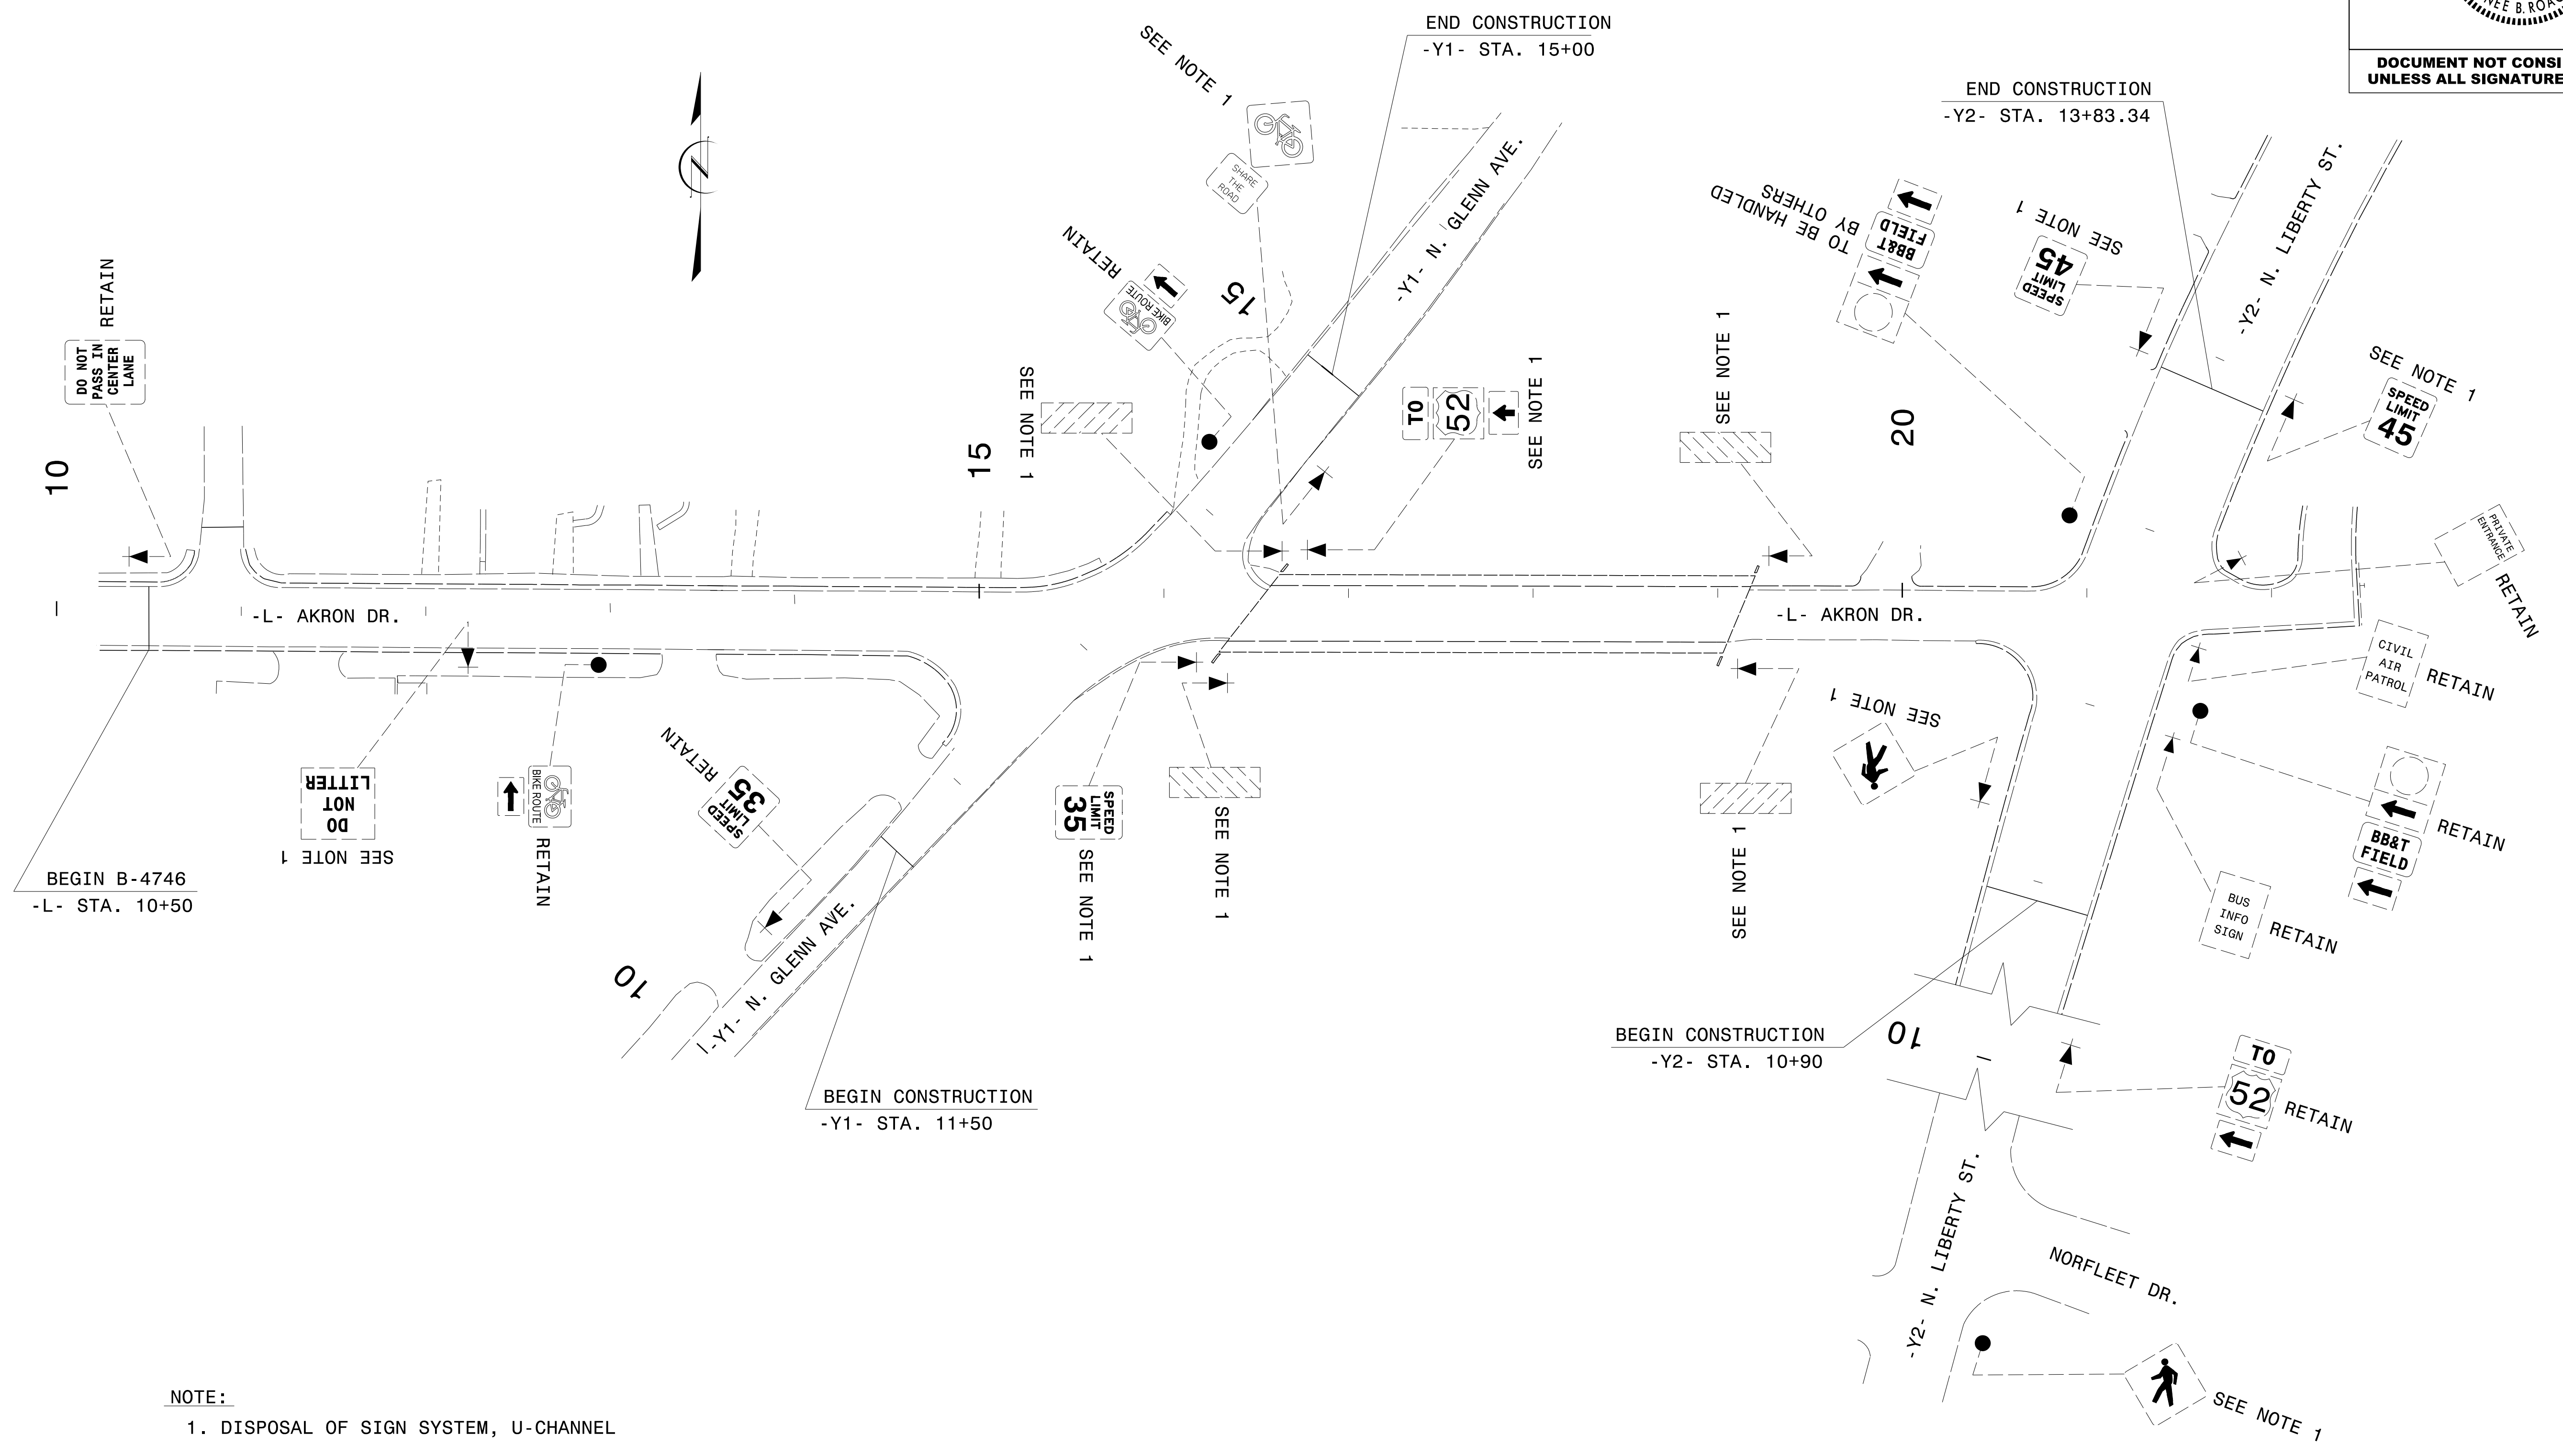

NOTE:
 1. DISPOSAL OF SIGN SYSTEM, U-CHANNEL

EXISTING SIGNS SHEET

9/25/18
 P:\Projects\B4746\Traffic\Signing\CADD\Signing Layout Plans\B-4746-SIGN-2.dgn
 Jseribeard