


EXISTING AERIAL SPLICE ENCLOSURE
LIBERTY STREET AT
LANSING DRIVE
SIG. INV. # 09-1121

SPLICE PLAN AT THIS LOCATION IS SHOWN FOR INFORMATION ONLY. NO WORK TO BE DONE AT THIS LOCATION.

Notes:
Unused fibers left coiled and stored in splice tray.
Unused Buffer Tubes left coiled and stored in splice tray.

COLOR CODE TIA/EIA 598-A		LEGEND	
(1) BLUE	(7) RED	C - CAP AND SEAL	
(2) ORANGE	(8) BLACK	X - FUSION SPLICE INDIVIDUAL FIBER	
(3) GREEN	(9) YELLOW	EXPRESS THROUGH SPLICE FIBERS THROUGH OR EXPRESS ENTIRE BUFFER TUBE AS NOTED	
(4) BROWN	(10) VIOLET		
(5) SLATE	(11) ROSE		
(6) WHITE	(12) AQUA		

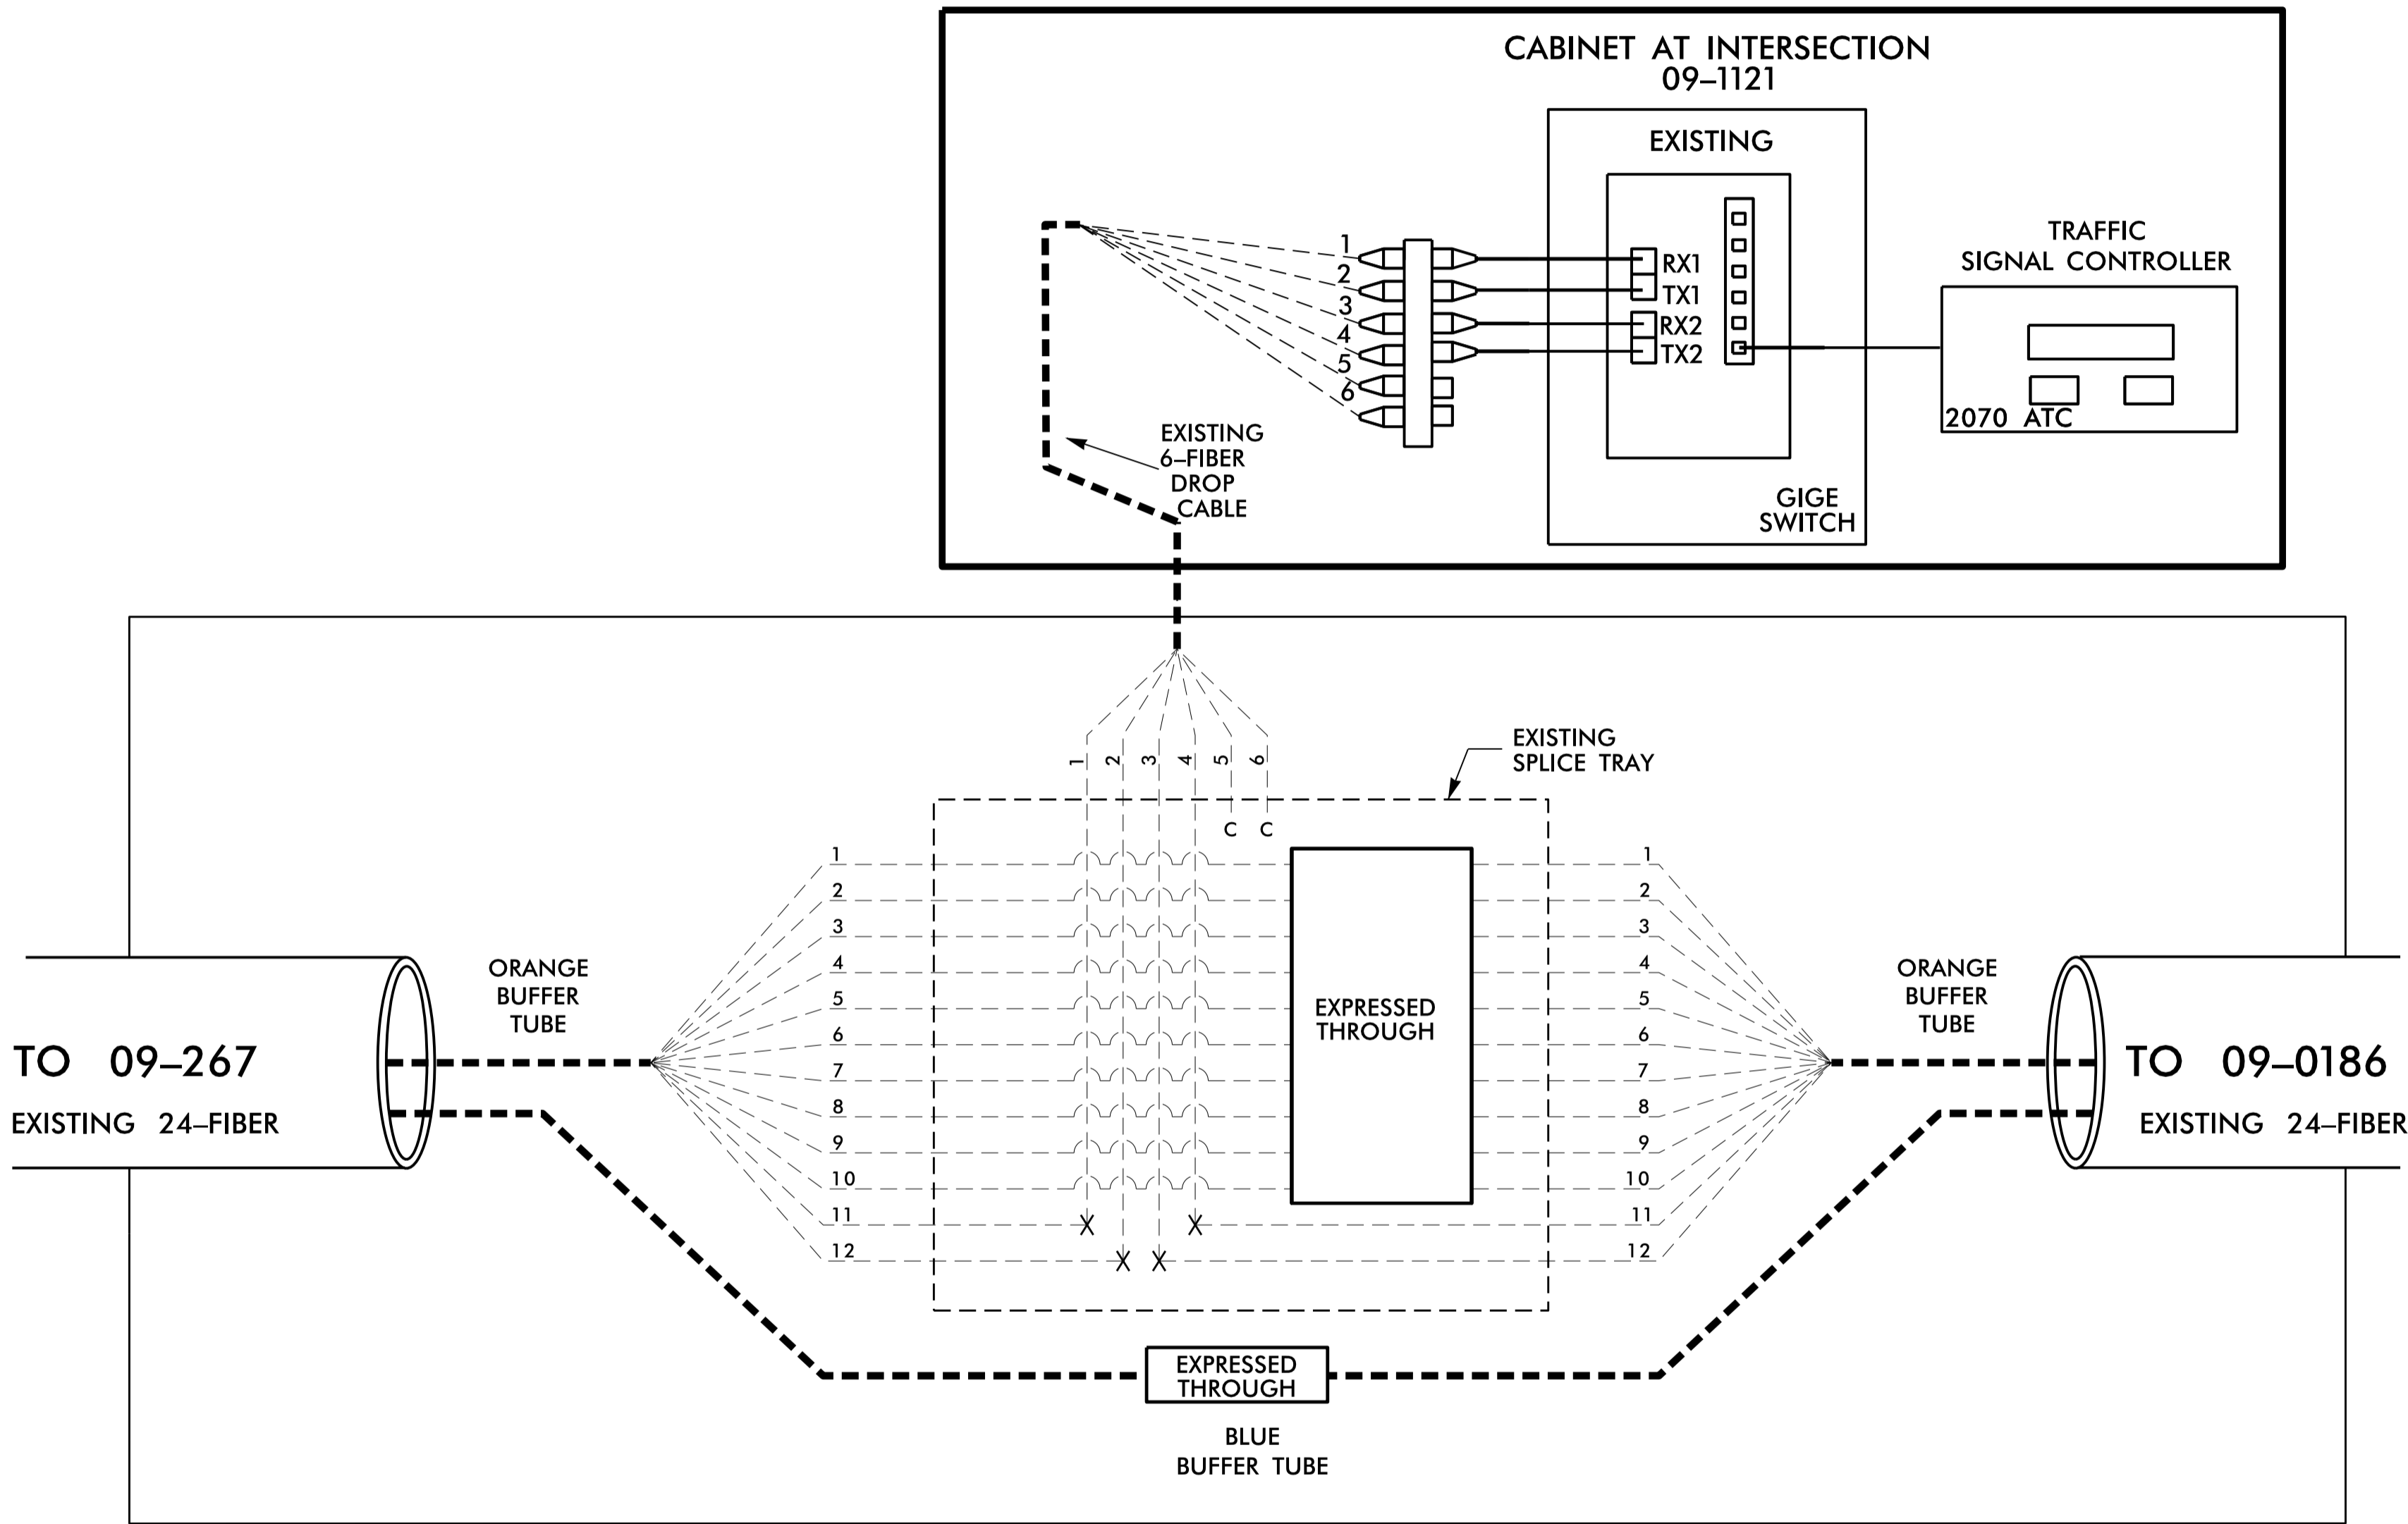

FINAL PHASE

**DOCUMENT NOT CONSIDERED FINAL
UNLESS ALL SIGNATURES COMPLETED**

	<p>SPLICE PLANS</p>		
	<p>DIVISION 9 FORSYTH WINSTON SALEM</p> <p>PLAN DATE: DECEMBER 2017 REVIEWED BY: I. N. Kury</p> <p>PREPARED BY: H. T. BERGGREN, EI</p>	<p>REVISIONS</p> <p>INIT. DATE</p>	
<p>Prepared in the Offices of:</p> <p>750 N. Greenfield Pkwy., Garner, NC 27529</p>			
<p>DATE: 1/2/2018</p>			