

**This electronic collection of documents is provided  
for the convenience of the user  
and is Not a Certified Document –**



**The documents contained herein were originally issued  
and sealed by the individuals whose names and license  
numbers appear on each page, on the dates appearing  
with their signature on that page.**

**This file or an individual page  
shall not be considered a certified document.**

**STATE OF NORTH CAROLINA  
DEPARTMENT OF TRANSPORTATION**

**SIGNING PLAN  
FORSYTH COUNTY**

**LOCATION: BRIDGE No. 229 OVER NORFOLK SOUTHERN  
RAILROAD ON SR 2264 (AKRON DR.)**
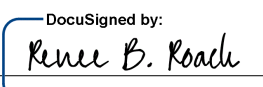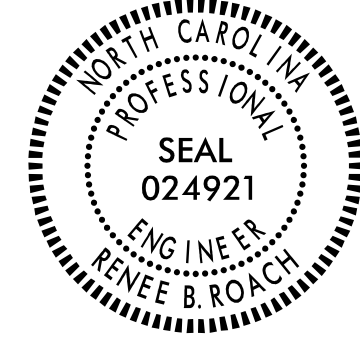
|   |                     |
|---|---------------------|
| PROJECT REFERENCE NO.<br>B-4746   | SHEET NO.<br>SIGN-1 |
| APPROVED: <br><small>DocuSigned by:<br/>Renee B. Roach<br/>E30C60FF7CF4840D</small> |                     |
| DATE: 1/25/2018   |                     |
| SEAL<br>   |                     |
| <b>DOCUMENT NOT CONSIDERED FINAL<br/>UNLESS ALL SIGNATURES COMPLETED</b>  |                     |

**T.I.P.: B-4746**

**CONTRACT: C204109**

**SUMMARY OF QUANTITIES**

| ITEM NO.   |           | ITEM DESCRIPTION                   | QUANTITY | UNIT |
|------------|-----------|------------------------------------|----------|------|
| DESC. NO.  | SECT. NO. |                                    |          |      |
| 4025000000 | 901       | CONTRACTOR FURNISHED, TYPE E SIGN  | 31.8     | S.F. |
| 4025000000 | 901       | CONTRACTOR FURNISHED, TYPE F SIGN  | 8.2      | S.F. |
| 4072000000 | 903       | SUPPORTS, 3 LB STEEL U-CHANNEL     | 75       | L.F. |
| 4102000000 | 904       | SIGN ERECTION, TYPE E              | 5        | EA.  |
| 4108000000 | 904       | SIGN ERECTION, TYPE F              | 1        | EA.  |
| 4155000000 | 907       | DISPOSAL OF SIGN SYSTEM, U-CHANNEL | 12       | EA.  |

**GENERAL NOTES**

- . SIGNS FURNISHED BY CONTRACTOR.
- . IF REMOVAL OR RELOCATION OF SIGNS ON PRIVATE STREET (NON-STATE MAINTAINED) IS REQUIRED DUE TO CONSTRUCTION, THE CONTRACTOR SHALL INFORM THE ENGINEER. THE WORK WILL BE COMPLETED BY OTHERS.
- . WHEN NOT STATIONED OR DIMENSIONED ON PLANS, ALL 'E' AND 'F' SIGNS SHALL BE FIELD LOCATED BY THE ENGINEER.
- . ALL EXISTING SIGNS ON "U" CHANNEL POST WITHIN THE PROJECT LIMITS SHALL BE REMOVED AND DISPOSED OF UNLESS OTHERWISE NOTED ON PLANS.
- . WHEN EXISTING SIGNS ARE REMOVED AND INSTALLED ON NEW SUPPORTS, THE RE-ERECTION SHALL IMMEDIATELY FOLLOW THE REMOVAL.
- . THE BACKGROUND FOR TYPE E & F SIGNS SHALL BE TYPE C REFLECTIVE SHEETING.
- . SEE ROADWAY PLANS FOR GUARD/GUIDE RAIL DETAILS.

**ROADWAY STANDARD DRAWING**


THE FOLLOWING ROADWAY STANDARDS AS APPEAR IN "ROADWAY STANDARD DRAWINGS" - PROJECT SERVICES UNIT - N.C. DEPARTMENT OF TRANSPORTATION - RALEIGH, N.C., DATED JANUARY 2018 ARE APPLICABLE TO THIS PROJECT AND BY REFERENCE HEREBY ARE CONSIDERED A PART OF THESE PLANS:

- |        |  |
|--------|--|
| 904.10 | ORIENTATION OF GROUND MOUNTED SIGNS                          |
| 904.50 | MOUNTING OF TYPE 'D', 'E' AND 'F' SIGNS ON 'U' CHANNEL POSTS |

PLAN PREPARED BY: N.C.D.O.T. SIGNING AND DELINEATION UNIT


KELVIN JORDAN      SIGNING & DELINEATION REGIONAL ENGINEER

DERRICK BEARD      SIGNING & DELINEATION PROJECT DESIGN ENGINEER

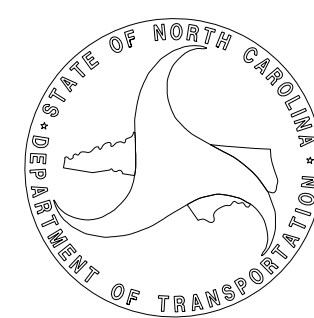


**INDEX**

| SHEET NO. | DESCRIPTION                         |
|-----------|-------------------------------------|
| SIGN-1    | TITLE SHEET                         |
| SIGN-2    | EXISTING SIGNS SHEET                |
| SIGN-3    | PROPOSED SIGNS AND TYPE E & F SIGNS |

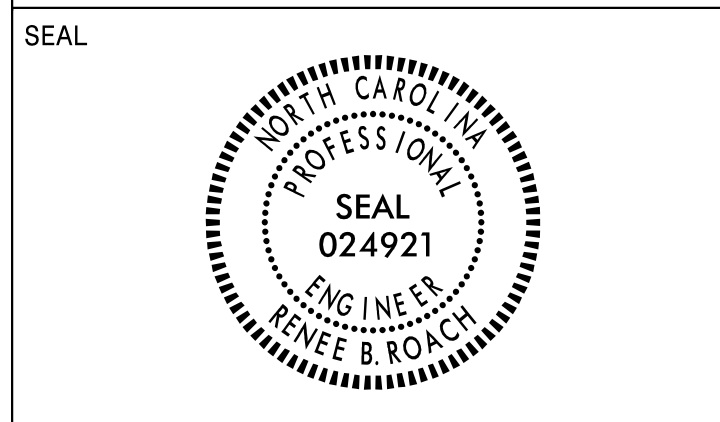

**DOCUMENT NOT CONSIDERED FINAL  
UNLESS ALL SIGNATURES COMPLETED**

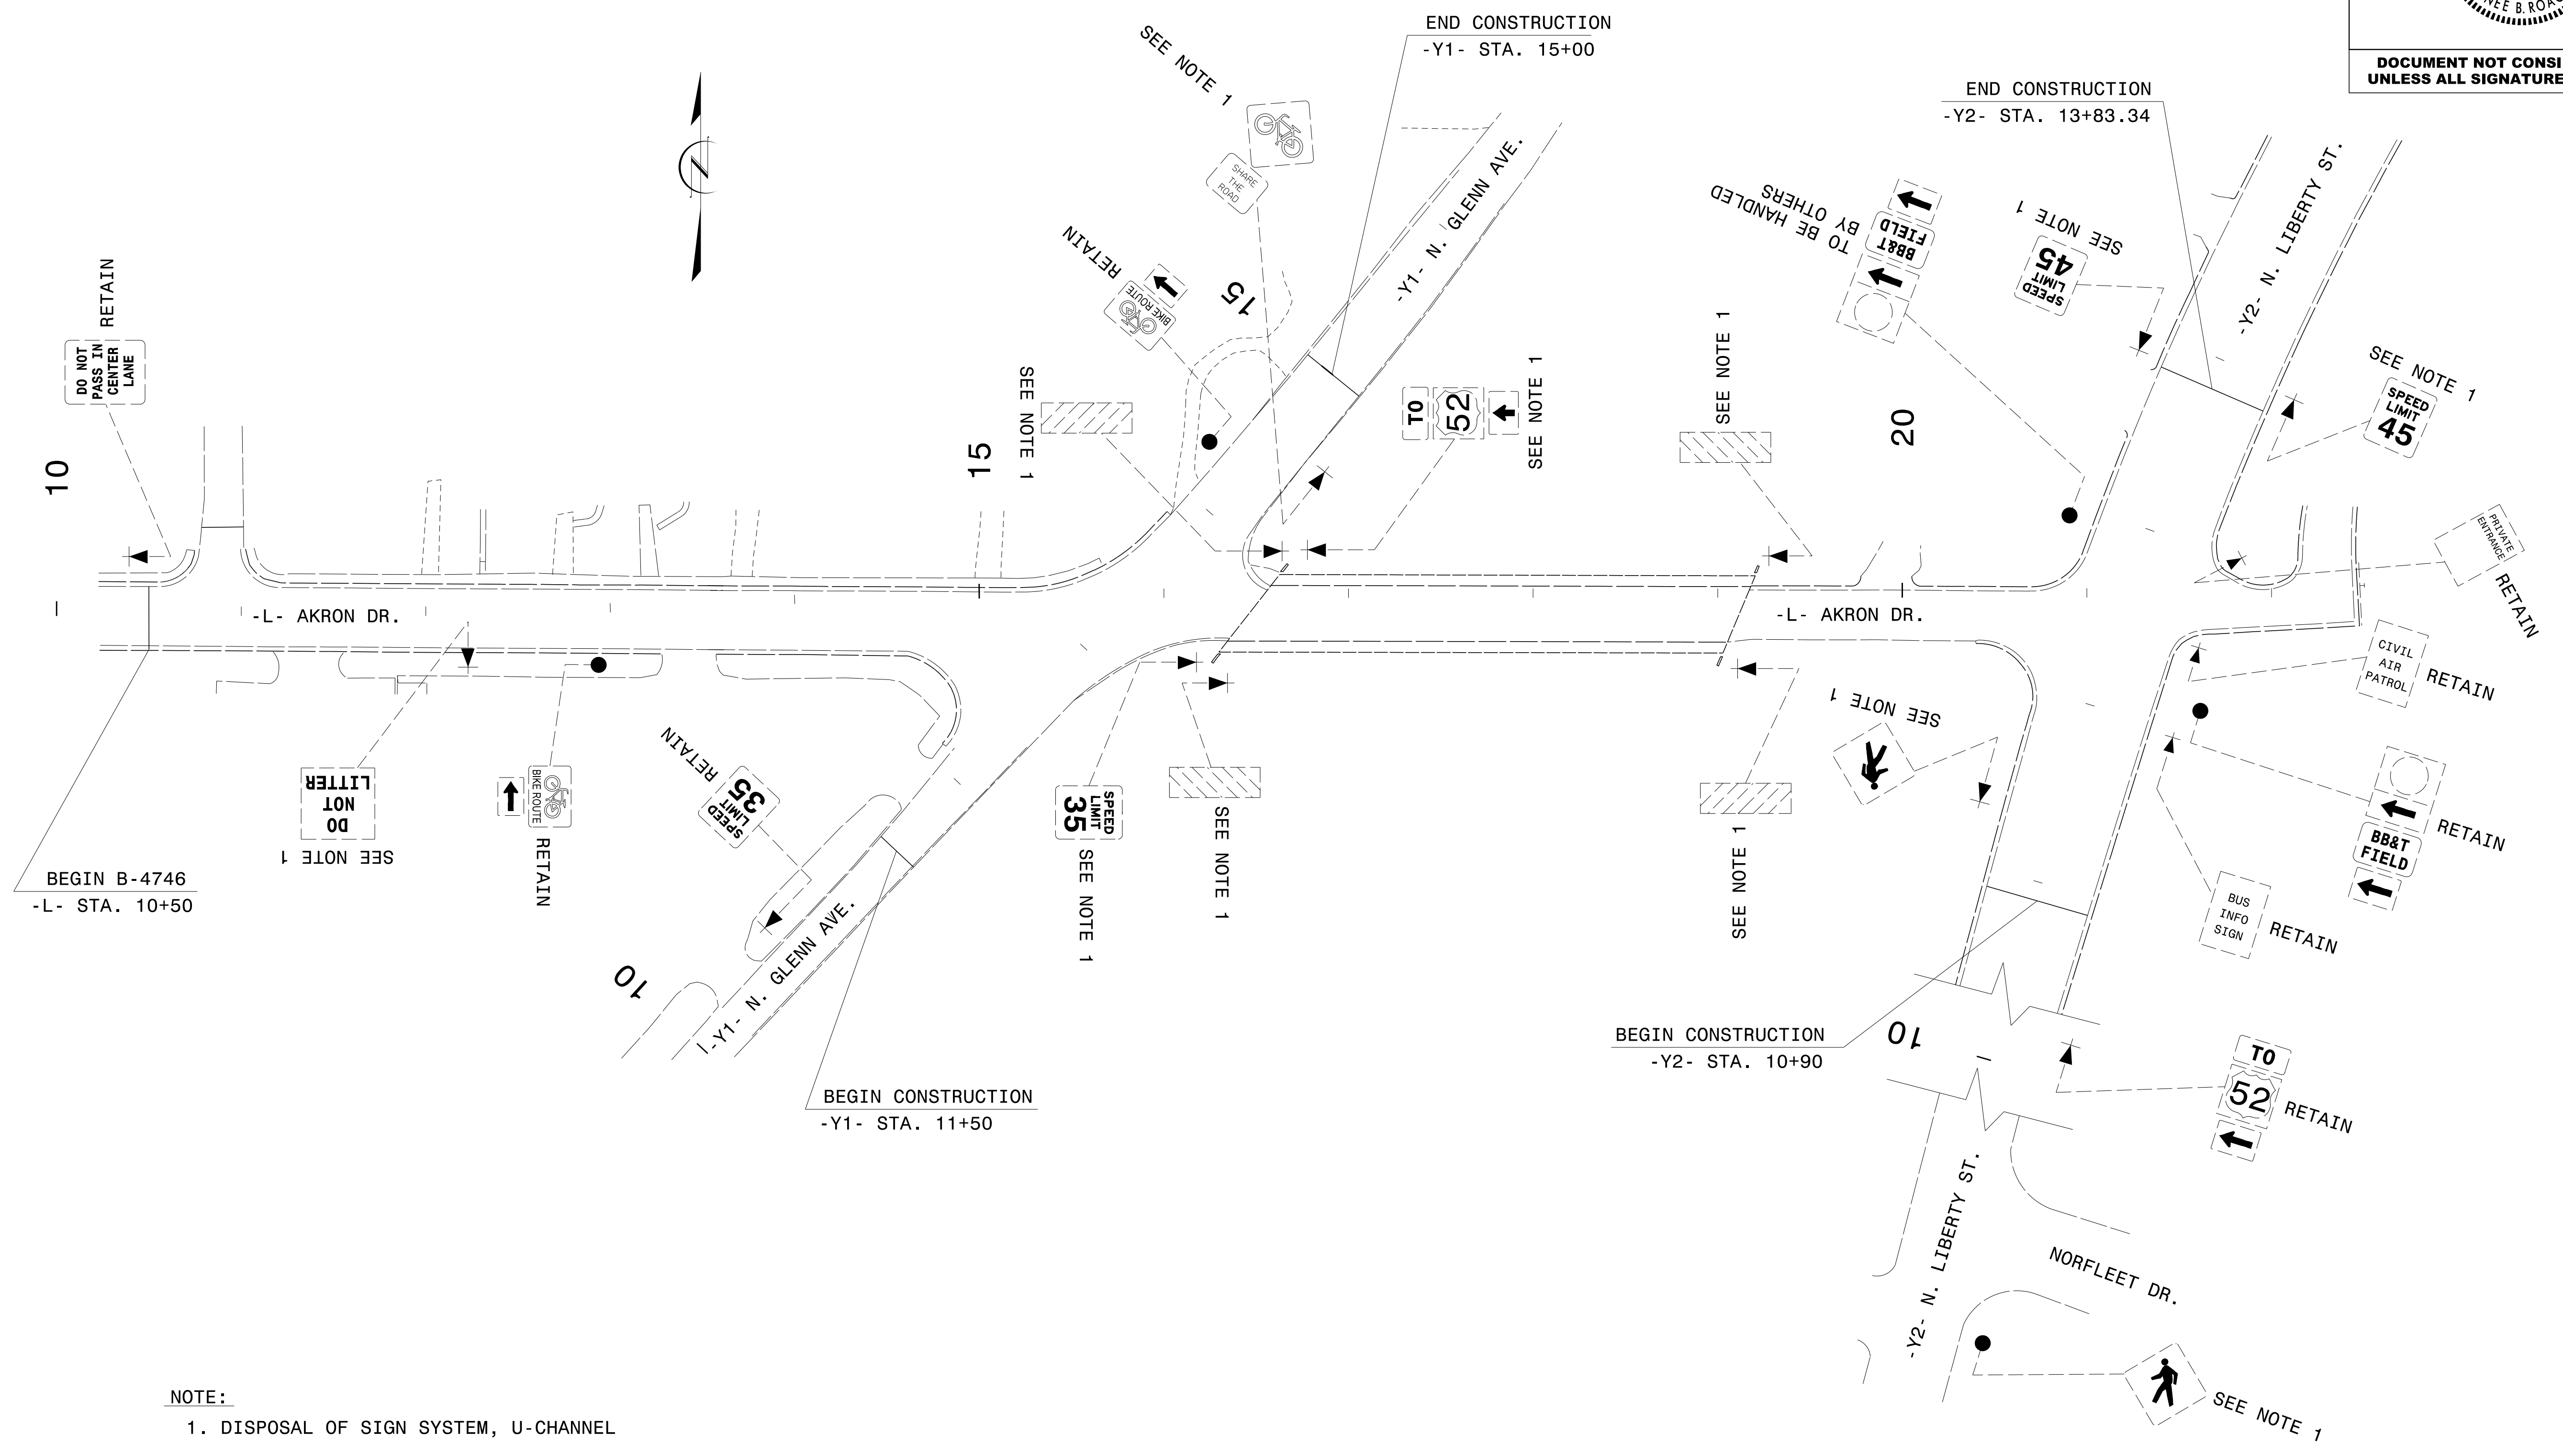


NOTE:  
 1. DISPOSAL OF SIGN SYSTEM, U-CHANNEL





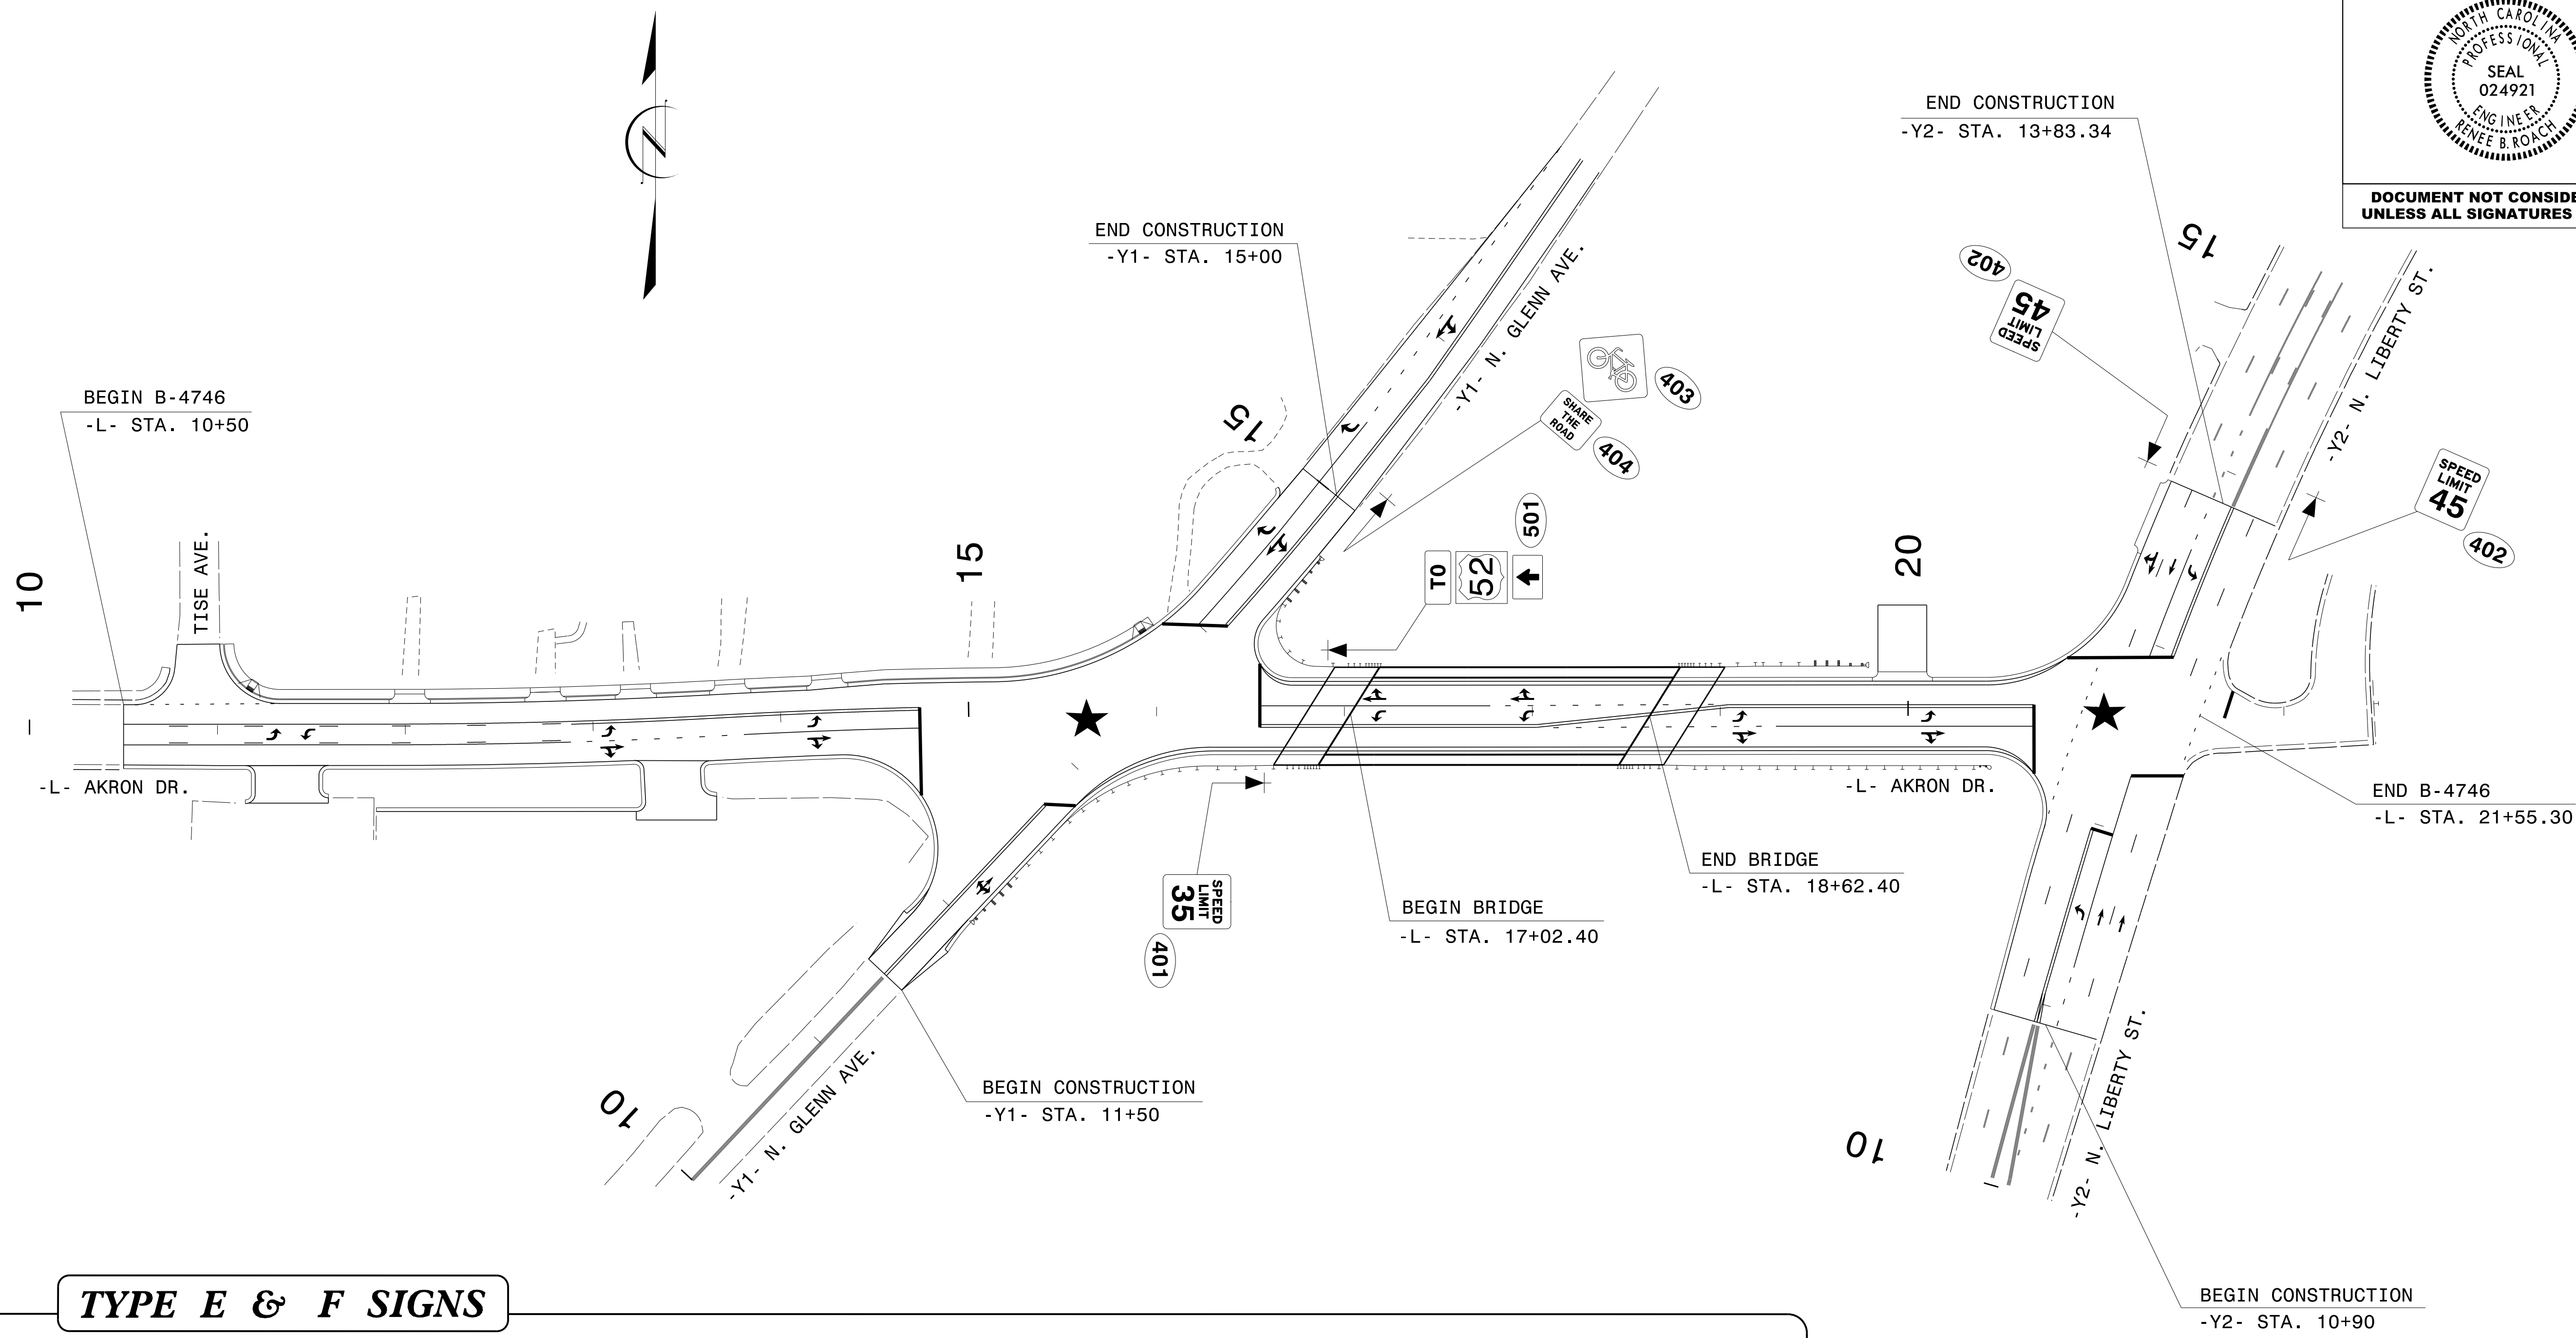


**EXISTING SIGNS SHEET**

9/25/18  
 P:\Projects\B4746\Traffic\Signing\CADD\Signing Layout Plans\B-4746-SIGN-2.dgn  
 Jseribeard





**TYPE E & F SIGNS**
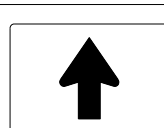
|   |   |  |  |  |
|---|---|--|--|--|
| <p>401 QUANTITY REQ'D <u>1</u></p>  <p>30" X 36"<br/>R2-1</p> <p>ONE "U" POST PER SIGN</p> | <p>402 QUANTITY REQ'D <u>2</u></p>  <p>30" X 36"<br/>R2-1</p> <p>ONE "U" POST PER SIGN</p> | <p>403 QUANTITY REQ'D <u>1</u></p>  <p>30" X 30"<br/>W11-1</p> <p>ONE "U" POST PER SIGN</p> | <p>404 QUANTITY REQ'D <u>1</u></p>  <p>18" X 24"<br/>W16-1P</p> <p>MOUNT BELOW SIGN 403<br/>IN ONE ASSEMBLY</p> | <p>501</p>  <p>1 - 24" X 12"</p>  <p>1 - 24" X 24"</p>  <p>1 - 21" X 15"</p> <p>ONE "U" POST PER ASSEMBLY</p> |
|---|---|--|--|--|

**PROPOSED SIGNS AND  
TYPE E & F SIGNS**

07/16/18  
 P:\Prj\Projects-B\B4746\Traffic\Signing\CADD\Signing Layout Plans\B-4746-SIGN-3.dgn  
 Jseribeard