


TIP NO. U-5604	SHEET NO. PMP-3
APPROVED: _____	
DATE: _____	
SEAL	
4/30/2018	
DOCUMENT NOT CONSIDERED FINAL UNLESS ALL SIGNATURES COMPLETED	



(UB) RIGHT TURN ARROW	(T2) WHITE STOPBAR (24")
(UC) STRAIGHT ARROW	(T3) WHITE CROSSWALK LINE (24")
(UI) SCHOOL ALPHANUMERIC CHAR.	(T8) 2 FT - 6 FT/SP WHITE MINISKIP (4")
(UN) YIELD LINE TRIANGLE	(T17) 3 FT - 3 FT/SP WHITE MINISKIP (8")
(UZ) FISH-HOOK W/CIRCLE STRAIGHT ARROW	(TA) WHITE EDGELINE (4")
	(TB) YELLOW EDGELINE (4")
	(TD) 3 FT - 9 FT/SP WHITE MINISKIP (4")
	(TE) WHITE LANELINE (4")
	(TI) YELLOW DOUBLE CENTER (4")
	(TN) WHITE GORELINE (8")
	(TP) YELLOW DIAGONAL (8")

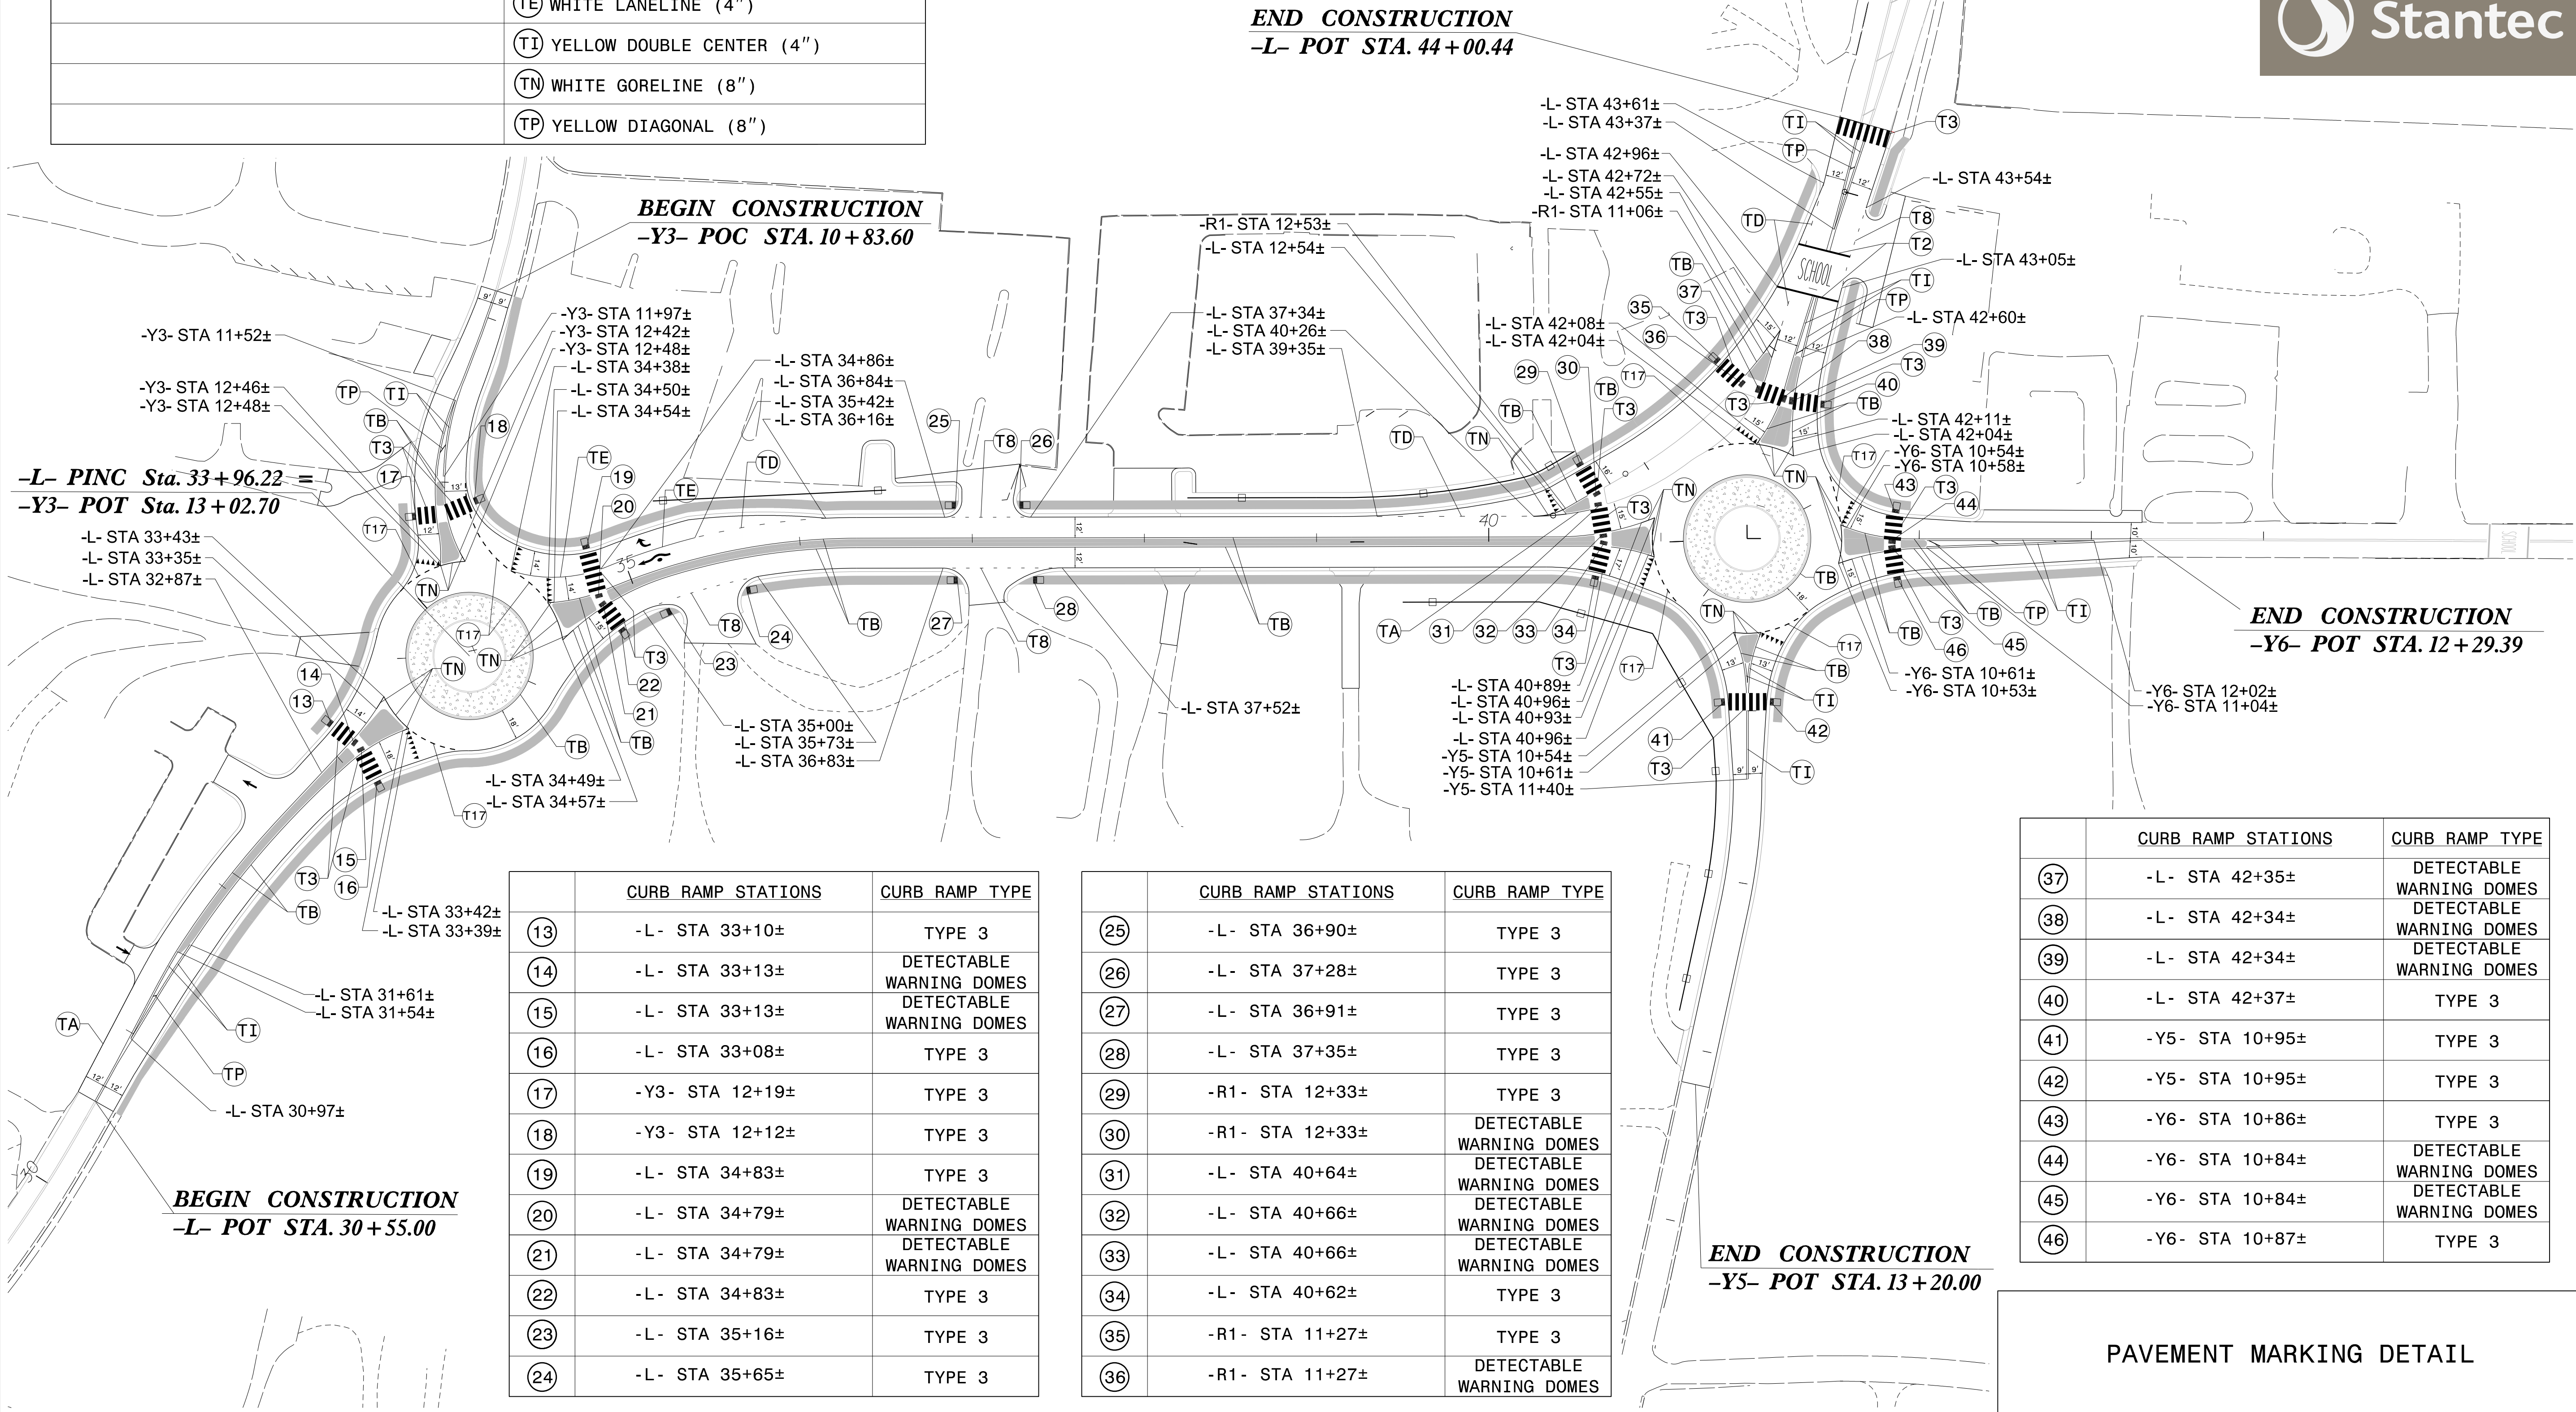

4/30/2018
Us:\Traffic\Signing\CADD\MP\Plan_Sheets\U-5604.pmp_03.dgn
angood

	CURB RAMP STATIONS	CURB RAMP TYPE
(13)	-L- STA 33+10±	TYPE 3
(14)	-L- STA 33+13±	DETECTABLE WARNING DOMES
(15)	-L- STA 33+13±	DETECTABLE WARNING DOMES
(16)	-L- STA 33+08±	TYPE 3
(17)	-Y3- STA 12+19±	TYPE 3
(18)	-Y3- STA 12+12±	TYPE 3
(19)	-L- STA 34+83±	TYPE 3
(20)	-L- STA 34+79±	DETECTABLE WARNING DOMES
(21)	-L- STA 34+79±	DETECTABLE WARNING DOMES
(22)	-L- STA 34+83±	TYPE 3
(23)	-L- STA 35+16±	TYPE 3
(24)	-L- STA 35+65±	TYPE 3

	CURB RAMP STATIONS	CURB RAMP TYPE
(25)	-L- STA 36+90±	TYPE 3
(26)	-L- STA 37+28±	TYPE 3
(27)	-L- STA 36+91±	TYPE 3
(28)	-L- STA 37+35±	TYPE 3
(29)	-R1- STA 12+33±	TYPE 3
(30)	-R1- STA 12+33±	DETECTABLE WARNING DOMES
(31)	-L- STA 40+64±	DETECTABLE WARNING DOMES
(32)	-L- STA 40+66±	DETECTABLE WARNING DOMES
(33)	-L- STA 40+66±	DETECTABLE WARNING DOMES
(34)	-L- STA 40+62±	TYPE 3
(35)	-R1- STA 11+27±	TYPE 3
(36)	-R1- STA 11+27±	DETECTABLE WARNING DOMES

	CURB RAMP STATIONS	CURB RAMP TYPE
(37)	-L- STA 42+35±	DETECTABLE WARNING DOMES
(38)	-L- STA 42+34±	DETECTABLE WARNING DOMES
(39)	-L- STA 42+34±	DETECTABLE WARNING DOMES
(40)	-L- STA 42+37±	TYPE 3
(41)	-Y5- STA 10+95±	TYPE 3
(42)	-Y5- STA 10+95±	TYPE 3
(43)	-Y6- STA 10+86±	TYPE 3
(44)	-Y6- STA 10+84±	DETECTABLE WARNING DOMES
(45)	-Y6- STA 10+84±	DETECTABLE WARNING DOMES
(46)	-Y6- STA 10+87±	TYPE 3

PAVEMENT MARKING DETAIL