


CLEARING AND GRUBBING
EROSION CONTROL FOR
CONSTRUCTION SHEET 2B-6

NOTE:
PLACE TEMPORARY ROCK SEDIMENT DAMS TYPE - B
AND TEMPORARY ROCK SILT CHECKS TYPE - A AT
DRAINAGE OUTLETS.

| -DET2- | | |
|--|---|---|
| PI Sta 10+83.83 Δ = 57° 07' 33.2" (RT) D = 37' 12" 18.2" L = 153.54' T = 83.83' R = 154.00' | PI Sta 12+65.35 Δ = 48° 11' 30.3" (LT) D = 22' 55" 05.9" L = 210.28' T = 111.81' R = 250.00' | PI Sta 14+84.61 Δ = 51° 34' 27.6" (RT) D = 22' 55" 05.9" L = 225.04' T = 120.79' R = 250.00' |

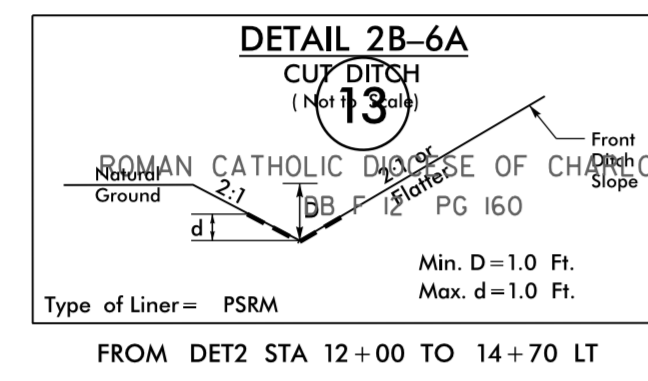

END CONSTRUCTION
-DET3- POC STA. 13+40.58

END CONSTRUCTION
-DET2- POC STA. 15+88.85

FOR PUE 25Z
12 INCH
SLOPE DRAIN
PIPE

-DET3- PC Sta. 10+00.00

BEGIN CONSTRUCTION
-DET3- POC STA. 10+00.00

BEGIN CONSTRUCTION
-DET2- POC STA. 10+00.00

- | | |
|--|---|
| 1 CATHERINE WILLIAMS DB O 30 PG 131 | 3 JERRY RAY LEDFORD DB R 25 PG 20 |
| 2 JERRY RAY LEDFORD DB F 25 PG 1275 | 4 CATHERINE WILLIAMS DB G 25 PG 1303 |

| -DET3- |
|---|
| PI Sta 12+15.86 Δ = 74° 16' 48.6" (LT) D = 20' 06" 13.6" L = 369.48' T = 215.86' R = 285.00' |

9 x 21 x 3
ID 2B-6.1

REVISIONS

8/17/99

7/13/2018 10:34 AM
U:\Projects\5604_Hyd.ec.psh1.dgn

