


8/17/99

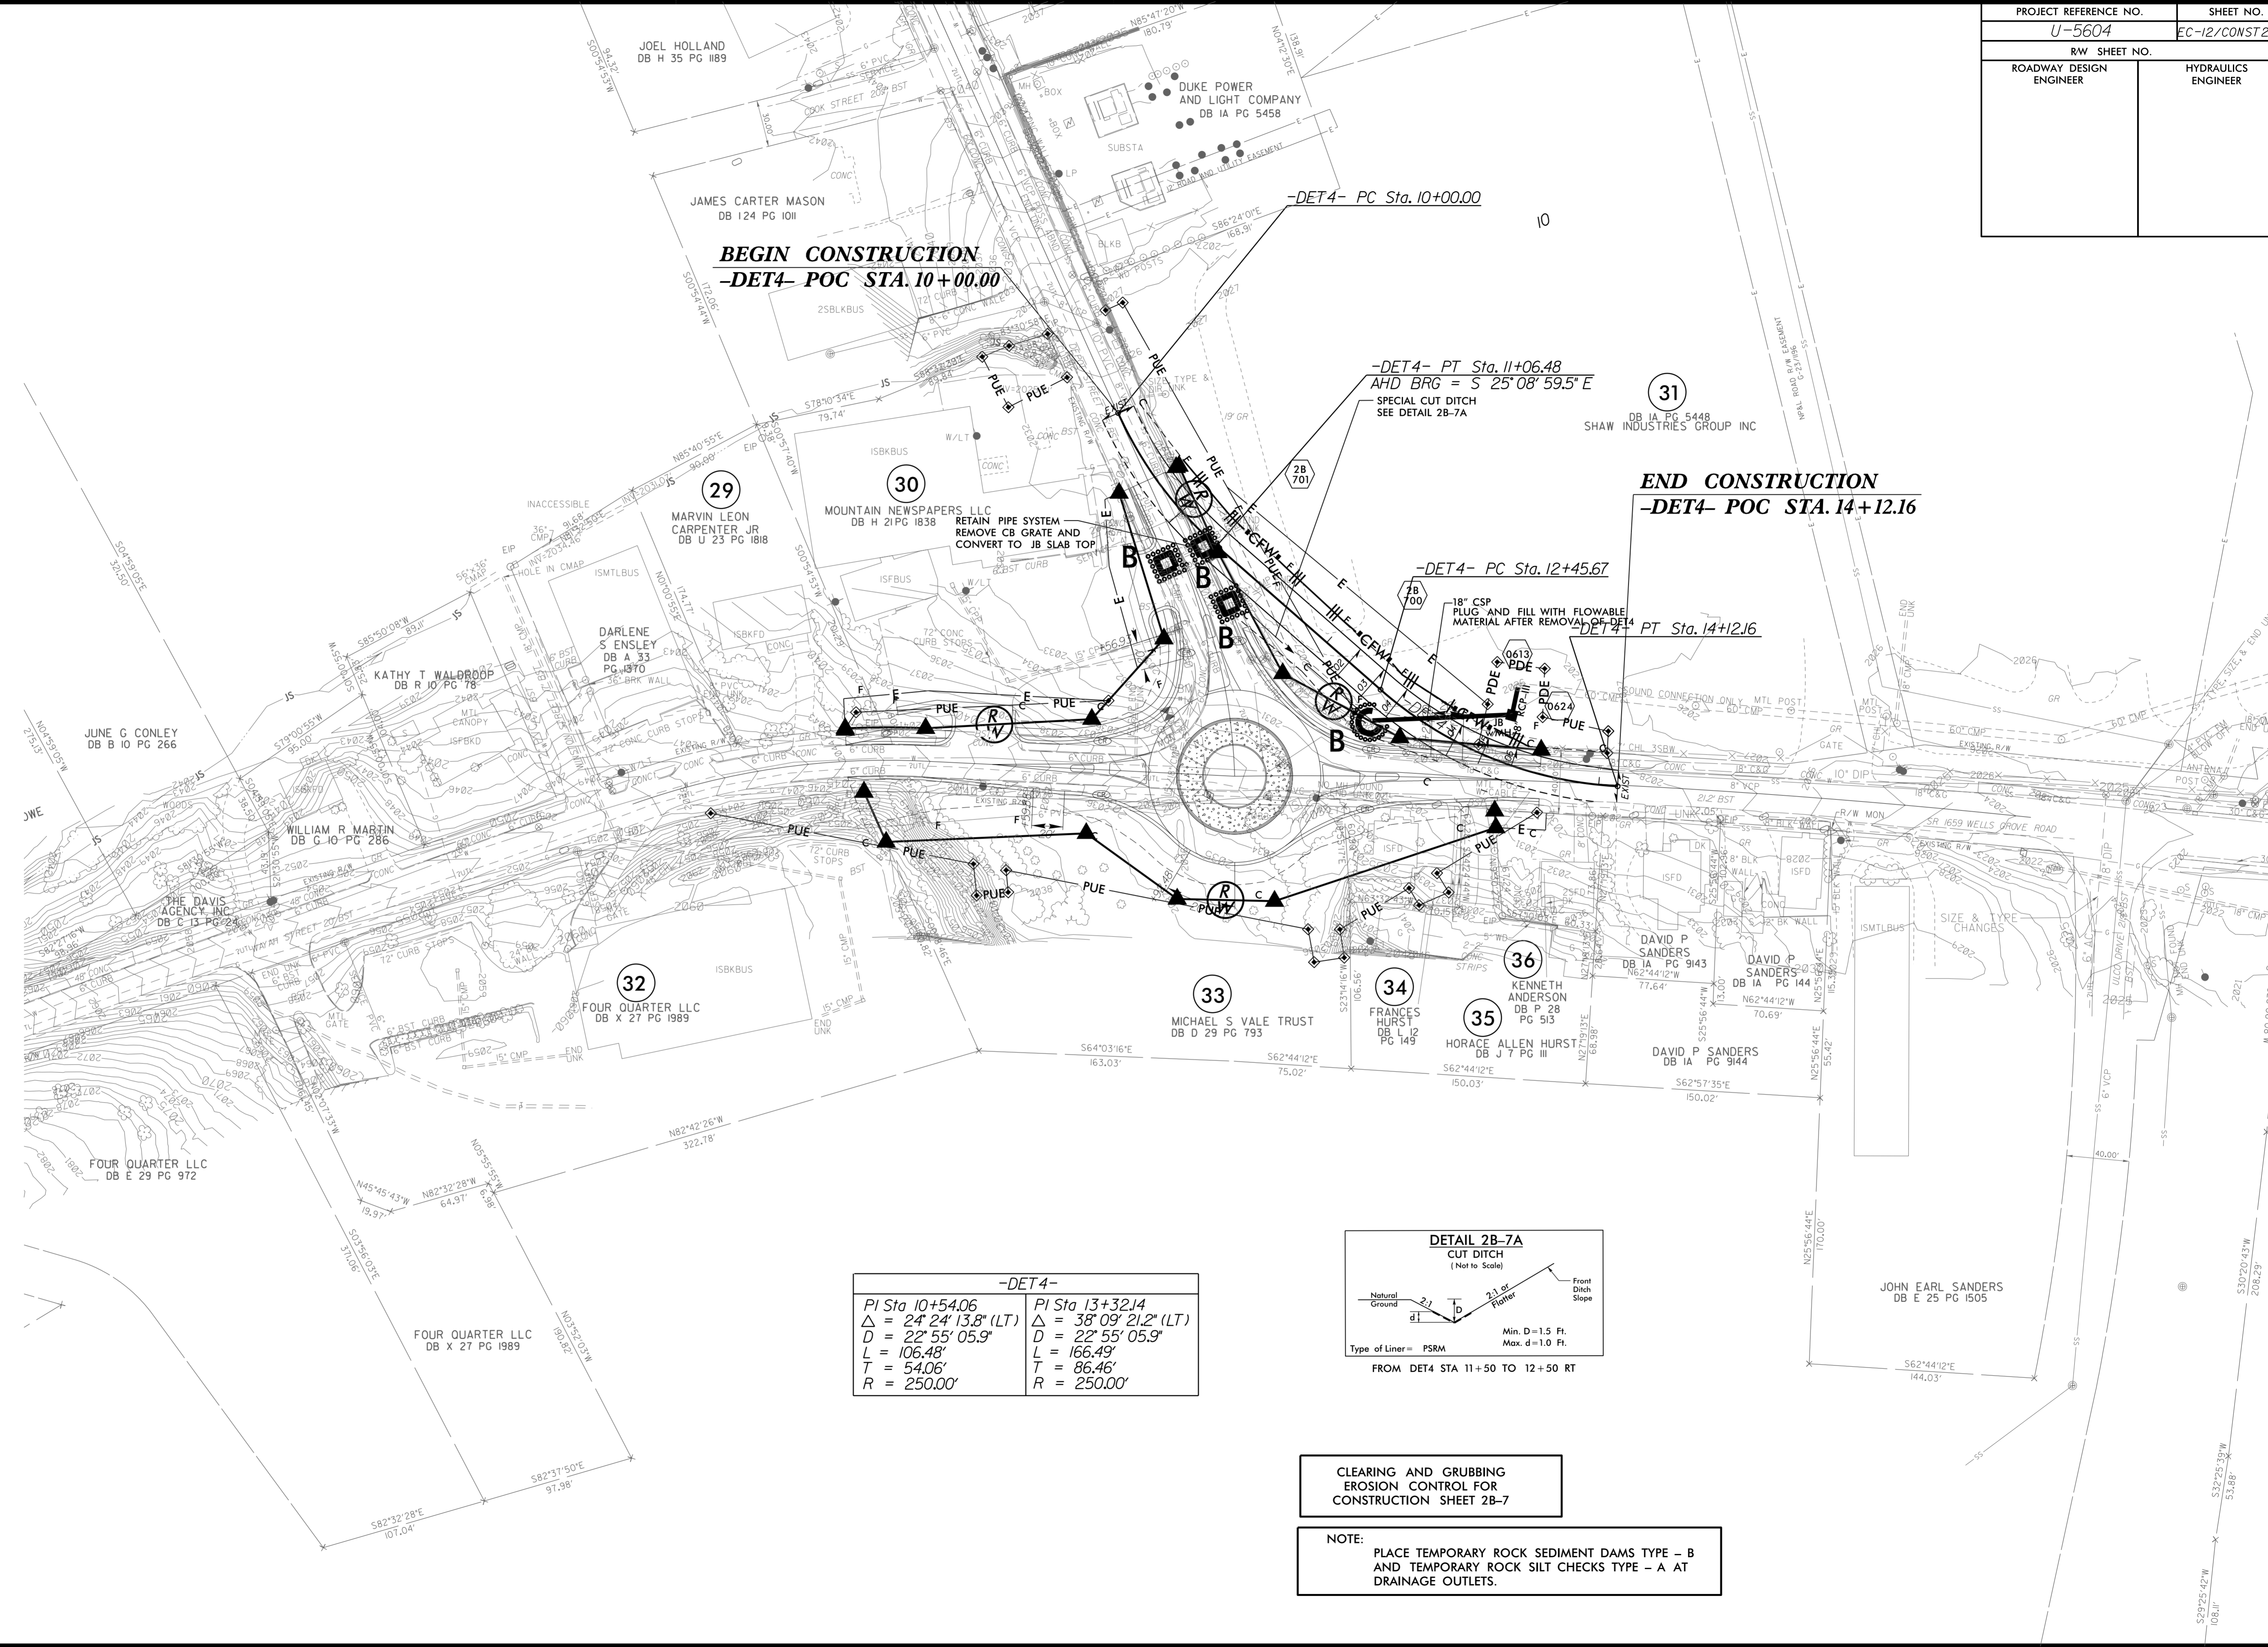


**BEGIN CONSTRUCTION**  
**-DET4- POC STA. 10+00.00**

**END CONSTRUCTION**  
**-DET4- POC STA. 14+12.16**

-DET4-

PI Sta 10+54.06	PI Sta 13+32.14
$\Delta = 24' 24' 13.8" (LT)$	$\Delta = 38' 09' 21.2" (LT)$
$D = 22' 55' 05.9"$	$D = 22' 55' 05.9"$
$L = 106.48'$	$L = 166.49'$
$T = 54.06'$	$T = 86.46'$
$R = 250.00'$	$R = 250.00'$

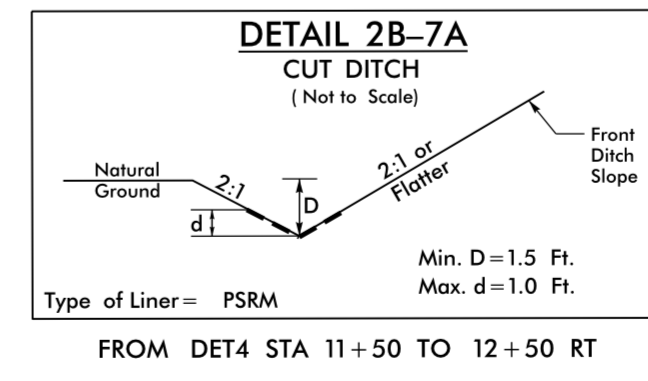

**CLEARING AND GRUBBING**  
**EROSION CONTROL FOR**  
**CONSTRUCTION SHEET 2B-7**

**NOTE:**  
 PLACE TEMPORARY ROCK SEDIMENT DAMS TYPE - B  
 AND TEMPORARY ROCK SILT CHECKS TYPE - A AT  
 DRAINAGE OUTLETS.

REVISIONS

7/13/2018 10:04:44 AM  
 H:\Projects\2018\U-5604\_Hyd.ec.psh12.dgn