


-DET2-		
PI Sta 10+83.83 Δ = 57°07'33.2" (RT) D = 37°12'18.2" L = 153.54' T = 83.83' R = 154.00'	PI Sta 12+65.35 Δ = 48°11'30.3" (LT) D = 22°55'05.9" L = 210.28' T = 111.81' R = 250.00'	PI Sta 14+84.61 Δ = 51°34'27.6" (RT) D = 22°55'05.9" L = 225.04' T = 120.79' R = 250.00'

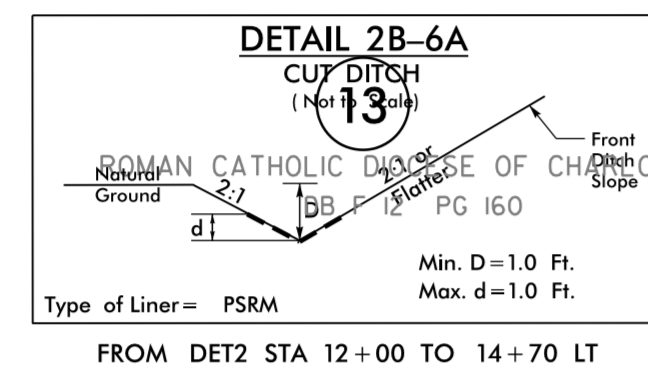

END CONSTRUCTION
-DET3- POC STA. 13+40.58

END CONSTRUCTION
-DET2- POC STA. 15+88.85

-DET2- PT Sta. 15+88.85

FOR PUE 25Z
12 INCH SLOPE DRAIN PIPE

-DET3- PC Sta. 10+00.00

BEGIN CONSTRUCTION
-DET3- POC STA. 10+00.00

BEGIN CONSTRUCTION
-DET2- POC STA. 10+00.00

- | | |
|--|---|
| 1 CATHERINE WILLIAMS
DB O 30 PG 131 | 3 JERRY RAY LEDFORD
DB R 25 PG 20 |
| 2 JERRY RAY LEDFORD
DB F 25 PG 1275 | 4 CATHERINE WILLIAMS
DB G 25 PG 1303 |

-DET3-	
PI Sta 12+15.86	Δ = 74°16'48.6" (LT)
D = 20°06'13.6"	L = 369.48'
T = 215.86'	R = 285.00'

REVISIONS

8/17/19

7/13/2018 10:07:07 AM
I:\Projects\5604_Hyd.ec.psh14.dgn