


SIGN NUMBER: 312,313  
 TYPE: D  
 QUANTITY: 2  
 SIGN WIDTH: 36"  
 HEIGHT: 12"  
 TOTAL AREA: 3.0 Sq.Ft.  
 BORDER TYPE: FLUSH  
 RADII: 1.5"  
 WIDTH: 0.44"  
 RECESS: 0.38"  
 NO. Z BARS:  
 LENGTH:

BACKG COLOR: Yellow  
 COPY COLOR: Black

SYMBOL	X	Y	WID	HT

MAT'L: 0.080" (2.0MM) ALUMINUM

DESIGN BY: RRH  
 PROJECT ID: U-5604  
 CHECKED BY: BLW  
 DIV: 14  
 DATE: Aug 22, 2017

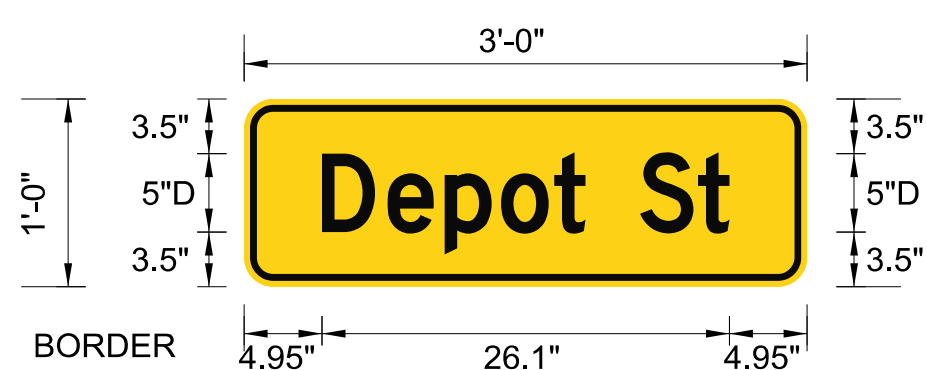

BORDER R=1.5"  
 TH=0.44"  
 IN=0.38"  
 MOUNT BELOW SIGN 406  
 IN 2 INSTALLATIONS

Spacing Factor is 1 unless specified otherwise

USE NOTES  
 1. Legend and border shall be direct applied black non-reflective sheeting.  
 2. Background shall be Grade C reflective sheeting.

LETTER POSITIONS

Letter spacings are to start of next letter

	D	e	p	o	t	S	t	Series/Size Text Length			
	5	4.2	3.6	3.6	3.4	2	3.5	2	5	D 2000	26

SIGN NUMBER: 315  
 TYPE: D  
 QUANTITY: 1  
 SIGN WIDTH: 36"  
 HEIGHT: 24"  
 TOTAL AREA: 6.0 Sq.Ft.  
 BORDER TYPE: FLUSH  
 RADII: 3"  
 WIDTH: 0.75"  
 RECESS: 0"  
 NO. Z BARS:  
 LENGTH:

BACKG COLOR: Green  
 COPY COLOR: White

SYMBOL	X	Y	WID	HT
AR_Type D	14.3	5	5	7.5

MAT'L: 0.080" (2.0MM) ALUMINUM

DESIGN BY: RRH  
 PROJECT ID: U-5604  
 CHECKED BY: BLW  
 DIV: 14  
 DATE: Aug 22, 2017



BORDER R=3"  
 TH=0.75"  
 MOUNT ON ONE U-POST

Spacing Factor is 1 unless specified otherwise

USE NOTES  
 1. Legend and border (except those that are colored black) shall be direct applied Grade C sheeting.  
 2. Background shall be Grade C reflective sheeting.

LETTER POSITIONS

Letter spacings are to start of next letter

	V	A	C	l	i	n	i	c	Series/Size Text Length				
	3.6	4.1	4.3	4	4.4	1.8	1.8	3.9	1.6	3	3.6	D 2000	28.9

TIP NO. U-5604	SHEET NO. SIGN-2B
APPROVED: <i>Betsy L. Watson</i>	
DATE: 3/28/2018	
<b>DOCUMENT NOT CONSIDERED FINAL                  UNLESS ALL SIGNATURES COMPLETED</b>	

\$\$\$\$\$SYTIME\$\$\$\$\$  
 \$\$\$\$\$\$DGN\$\$\$\$\$  
 \$\$\$\$\$\$USERNAME\$\$\$\$\$

TYPE 'D' SIGNS