


APPROVED: Betsy L. Watson


DATE: 3/28/2018

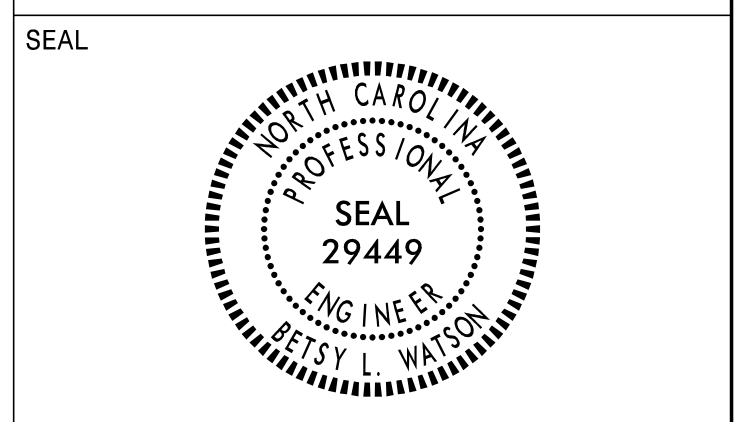

DOCUMENT NOT CONSIDERED FINAL UNLESS ALL SIGNATURES COMPLETED




401 QUANTITY REQ'D 1

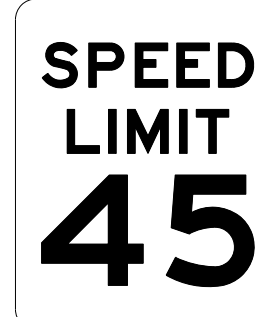

30 X 36  
R2-1

ONE "U" POST PER SIGN


406 QUANTITY REQ'D 8

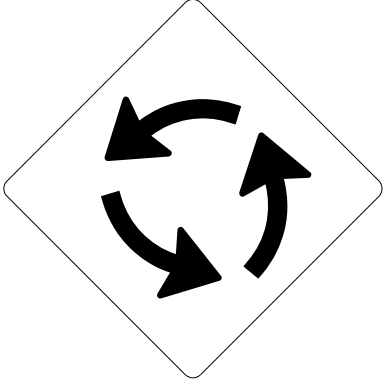

36 X 36  
W2-6

ONE "U" POST PER SIGN


411 QUANTITY REQ'D 3



36 X 12  
R6-1R

ONE "U" POST PER SIGN


416 QUANTITY REQ'D 15

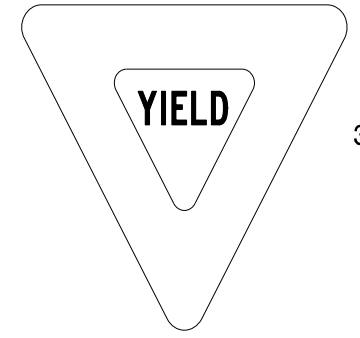

36 X 36 X 36  
R1-2

ONE "U" POST PER SIGN


421 QUANTITY REQ'D 1



36 X 36  
S1-1

ONE "U" POST PER SIGN

402 QUANTITY REQ'D 1

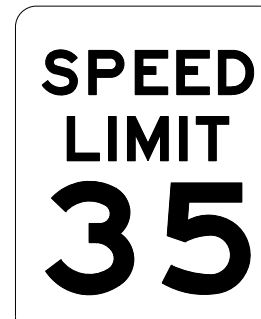


30 X 36  
R2-1

MOUNT BELOW SIGN 413  
IN 1 INSTALLATION

ONE "U" POST PER SIGN

407 QUANTITY REQ'D 2




36 X 36  
R5-1

ONE "U" POST PER SIGN

412 QUANTITY REQ'D 8


FLUORESCENT YELLOW/GREEN



36 X 36  
S1-1

MOUNT BEHIND SIGN 421  
IN 1 INSTALLATION  
MOUNT ON WOOD POLE  
IN 1 INSTALLATION  
ONE "U" POST PER SIGN


417 QUANTITY REQ'D 1

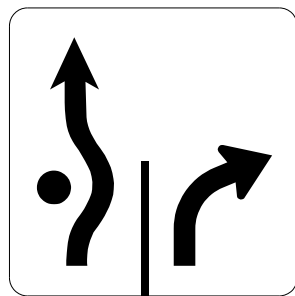

36 X 36  
R3-8

ONE "U" POST PER SIGN


422 QUANTITY REQ'D 2



24 X 24  
R5-2

ONE "U" POST PER SIGN

403 QUANTITY REQ'D 7

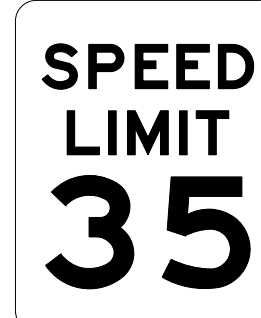


24 X 30  
R2-1

ONE "U" POST PER SIGN

408 QUANTITY REQ'D 26

FLUORESCENT YELLOW/GREEN




36 X 36  
W11-2

ONE "U" POST PER SIGN

413 QUANTITY REQ'D 2


FLUORESCENT YELLOW/GREEN



24 X 12  
W16-9P

MOUNT BELOW SIGN 412  
IN 2 INSTALLATIONS


418 QUANTITY REQ'D 12



30 X 24  
R6-4

ONE "U" POST PER SIGN

404 QUANTITY REQ'D 3

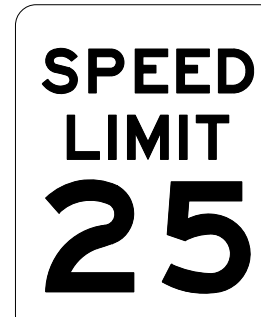


24 X 30  
R2-1

ONE "U" POST PER SIGN

409 QUANTITY REQ'D 31


FLUORESCENT YELLOW/GREEN

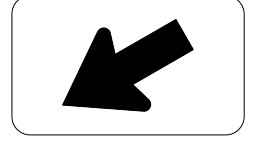

24 X 12  
W16-7P

MOUNT BELOW SIGN 408  
IN 26 INSTALLATIONS  
MOUNT BELOW SIGN 412  
IN 5 INSTALLATIONS


414 QUANTITY REQ'D 2

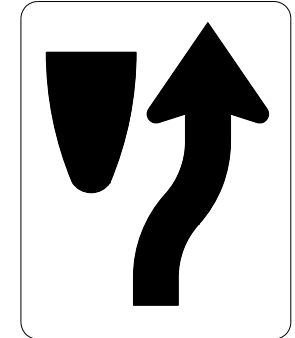

24 X 30  
R4-7

ONE "U" POST PER SIGN


419 QUANTITY REQ'D 1

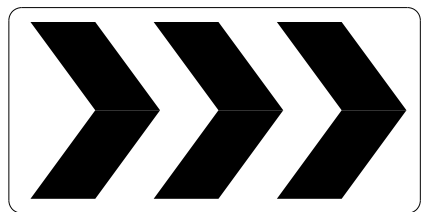

48 X 24  
R6-4a

TWO "U" POST PER SIGN


405 QUANTITY REQ'D 3

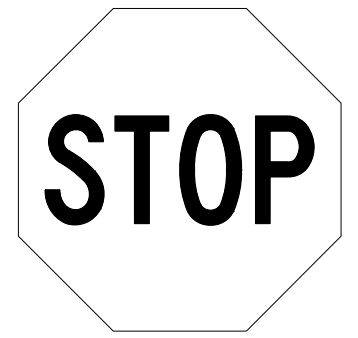

36 X 36  
R1-1

ONE "U" POST PER SIGN


410 QUANTITY REQ'D 1

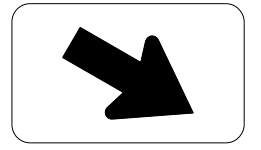

24 X 12  
W16-7P

MOUNT BELOW SIGN 421  
IN 1 INSTALLATION


415 QUANTITY REQ'D 13

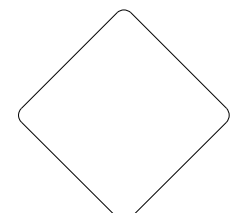

18 X 18  
OM1-3

MOUNT BELOW SIGN 414  
IN 2 INSTALLATIONS

420 QUANTITY REQ'D 1



36 X 36  
R3-7L

ONE "U" POST PER SIGN

TYPE 'E' SIGNS

\$\$\$\$\$SYSTEMTIME\$\$\$\$\$  
\$\$\$\$\$DGN\$\$\$\$\$  
\$\$\$\$\$USERNAME\$\$\$\$\$