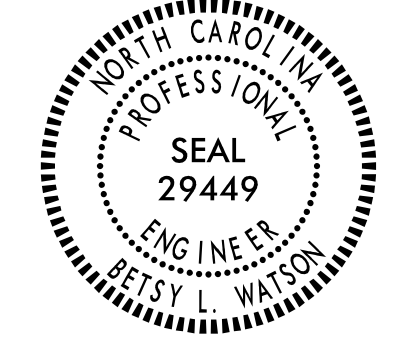

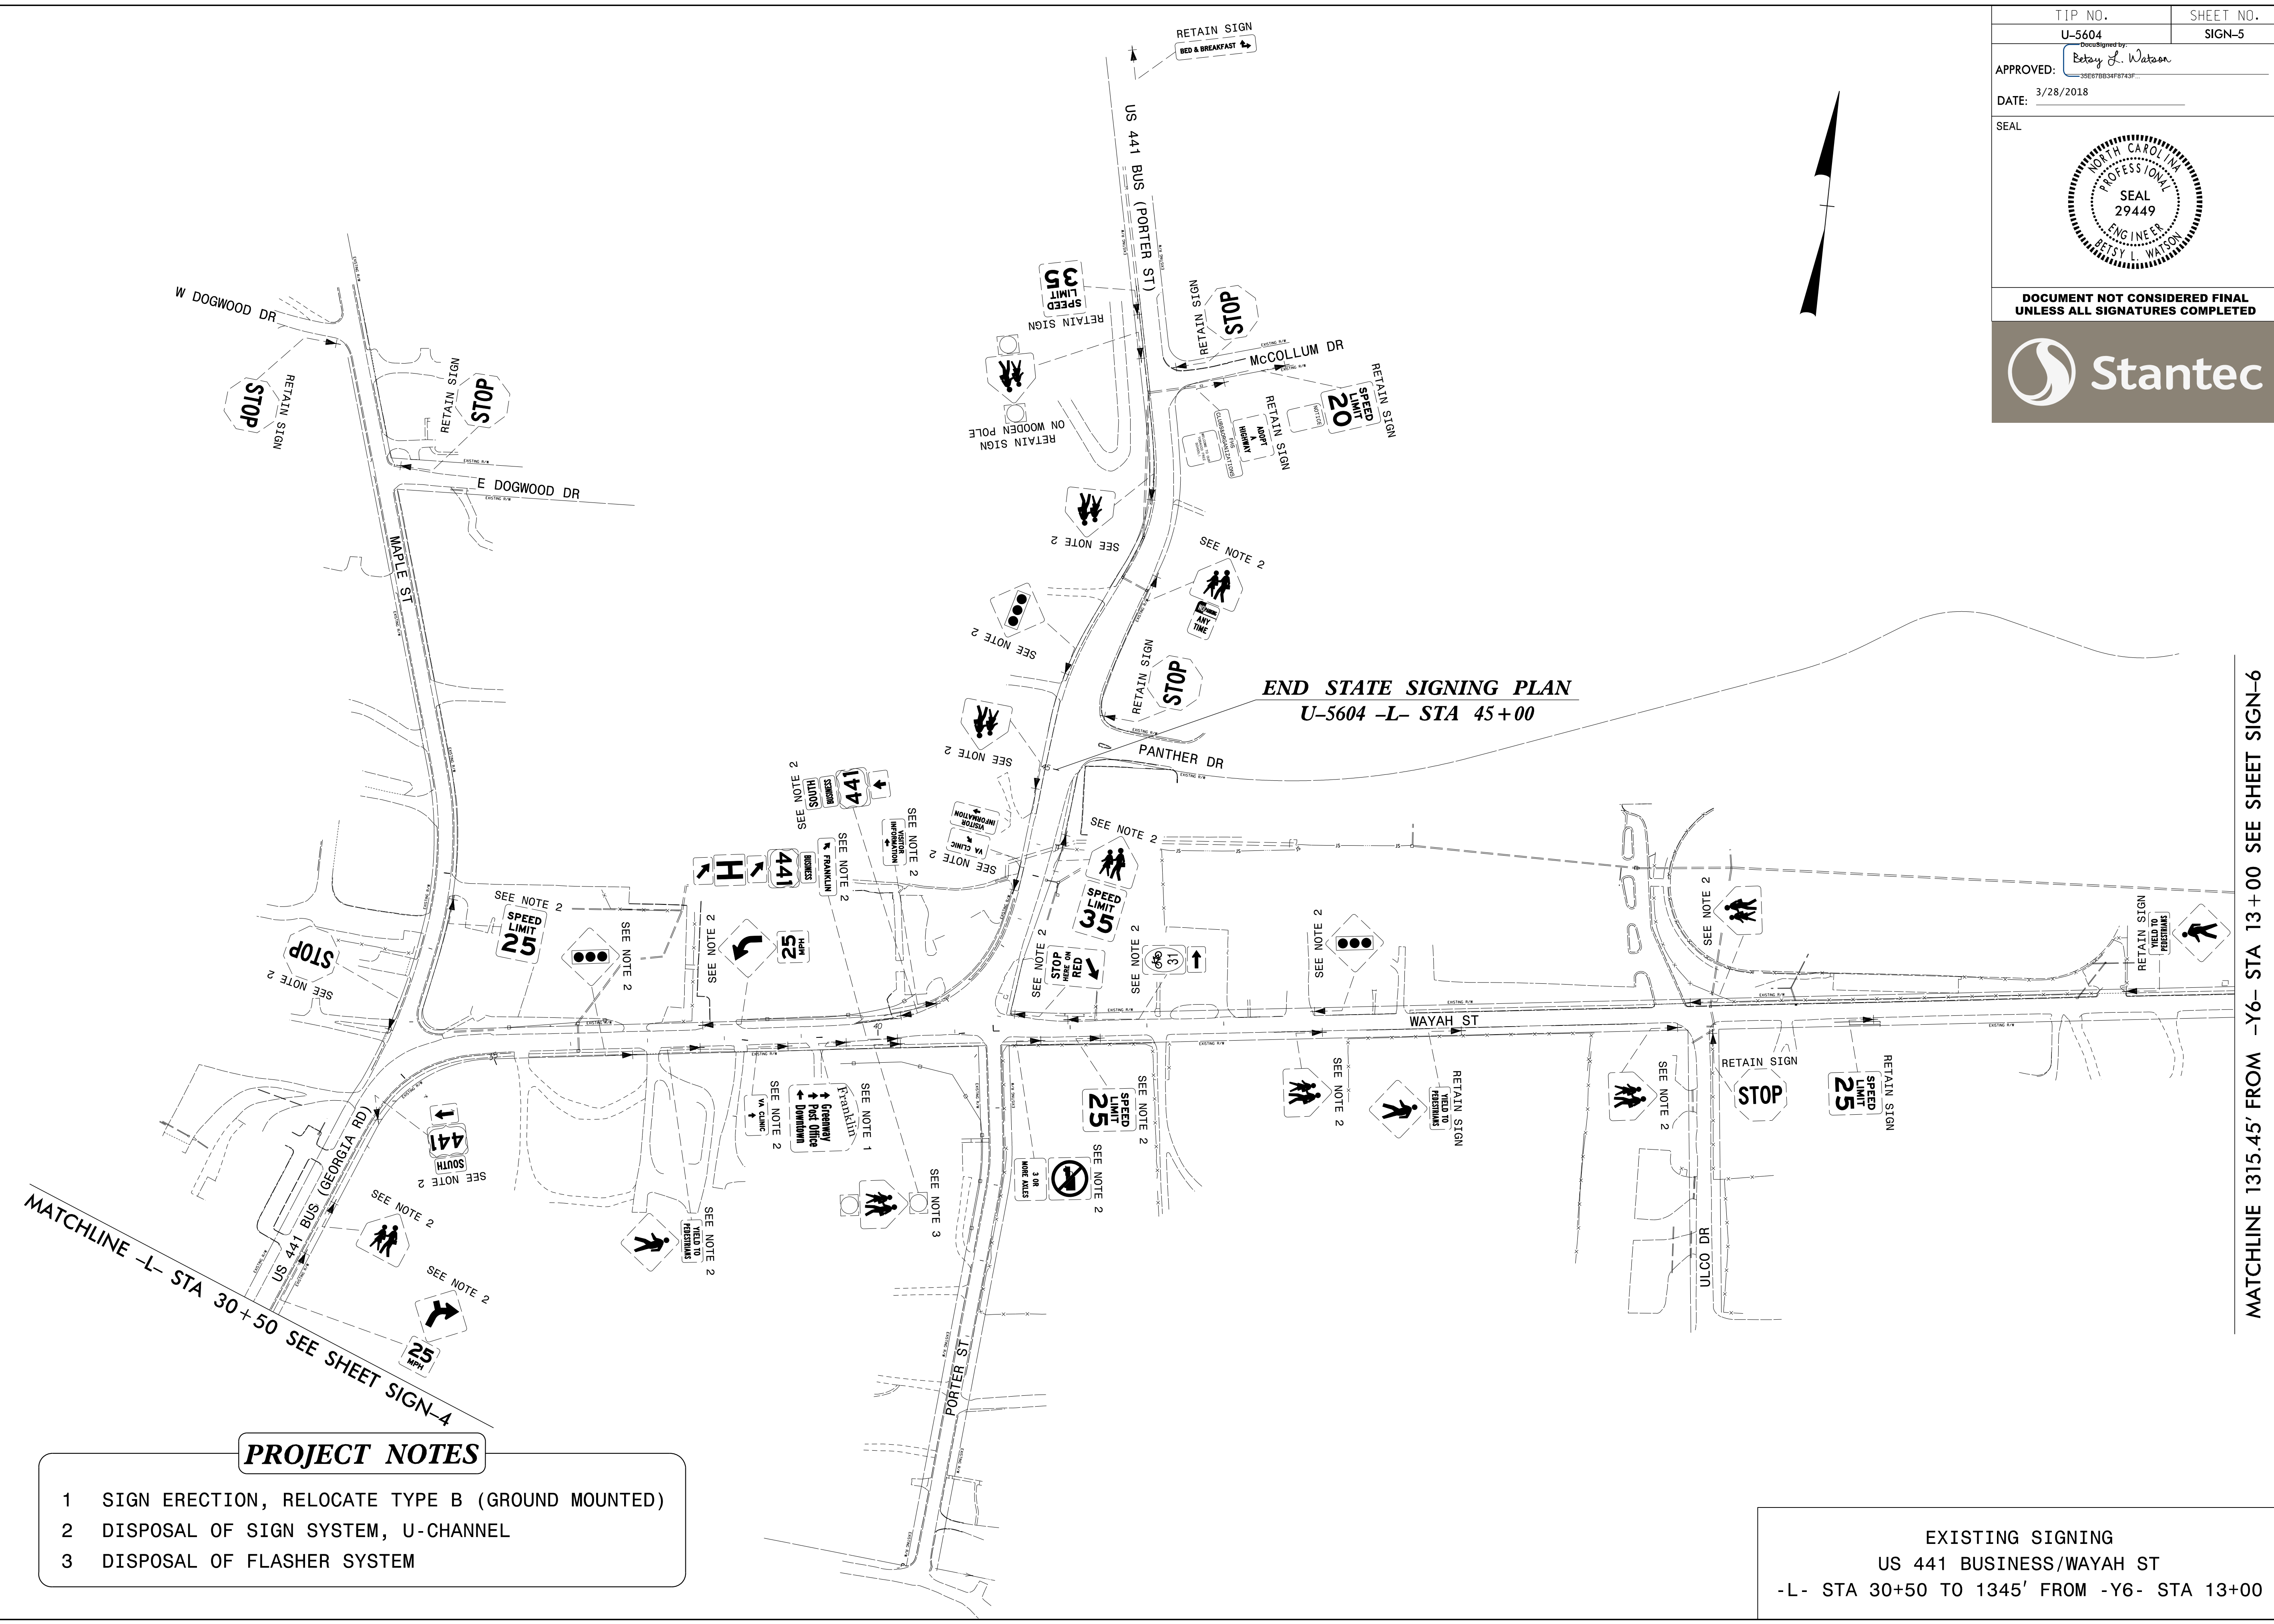


TIP NO. U-5604	SHEET NO. SIGN-5
APPROVED: <i>Betsy L. Watson</i>	
DATE: 3/28/2018	
SEAL	
	
<b>DOCUMENT NOT CONSIDERED FINAL UNLESS ALL SIGNATURES COMPLETED</b>	
	



- PROJECT NOTES**
- 1 SIGN ERECTION, RELOCATE TYPE B (GROUND MOUNTED)
  - 2 DISPOSAL OF SIGN SYSTEM, U-CHANNEL
  - 3 DISPOSAL OF FLASHER SYSTEM

EXISTING SIGNING  
 US 441 BUSINESS/WAYAH ST  
 -L- STA 30+50 TO 1345' FROM -Y6- STA 13+00

\$\$\$\$\$SYTIME\$\$\$\$\$  
 \$\$\$USERNAME\$\$\$\$\$

MATCHLINE 1315.45' FROM -Y6- STA 13+00 SEE SHEET SIGN-6

MATCHLINE -L- STA 30+50 SEE SHEET SIGN-4