

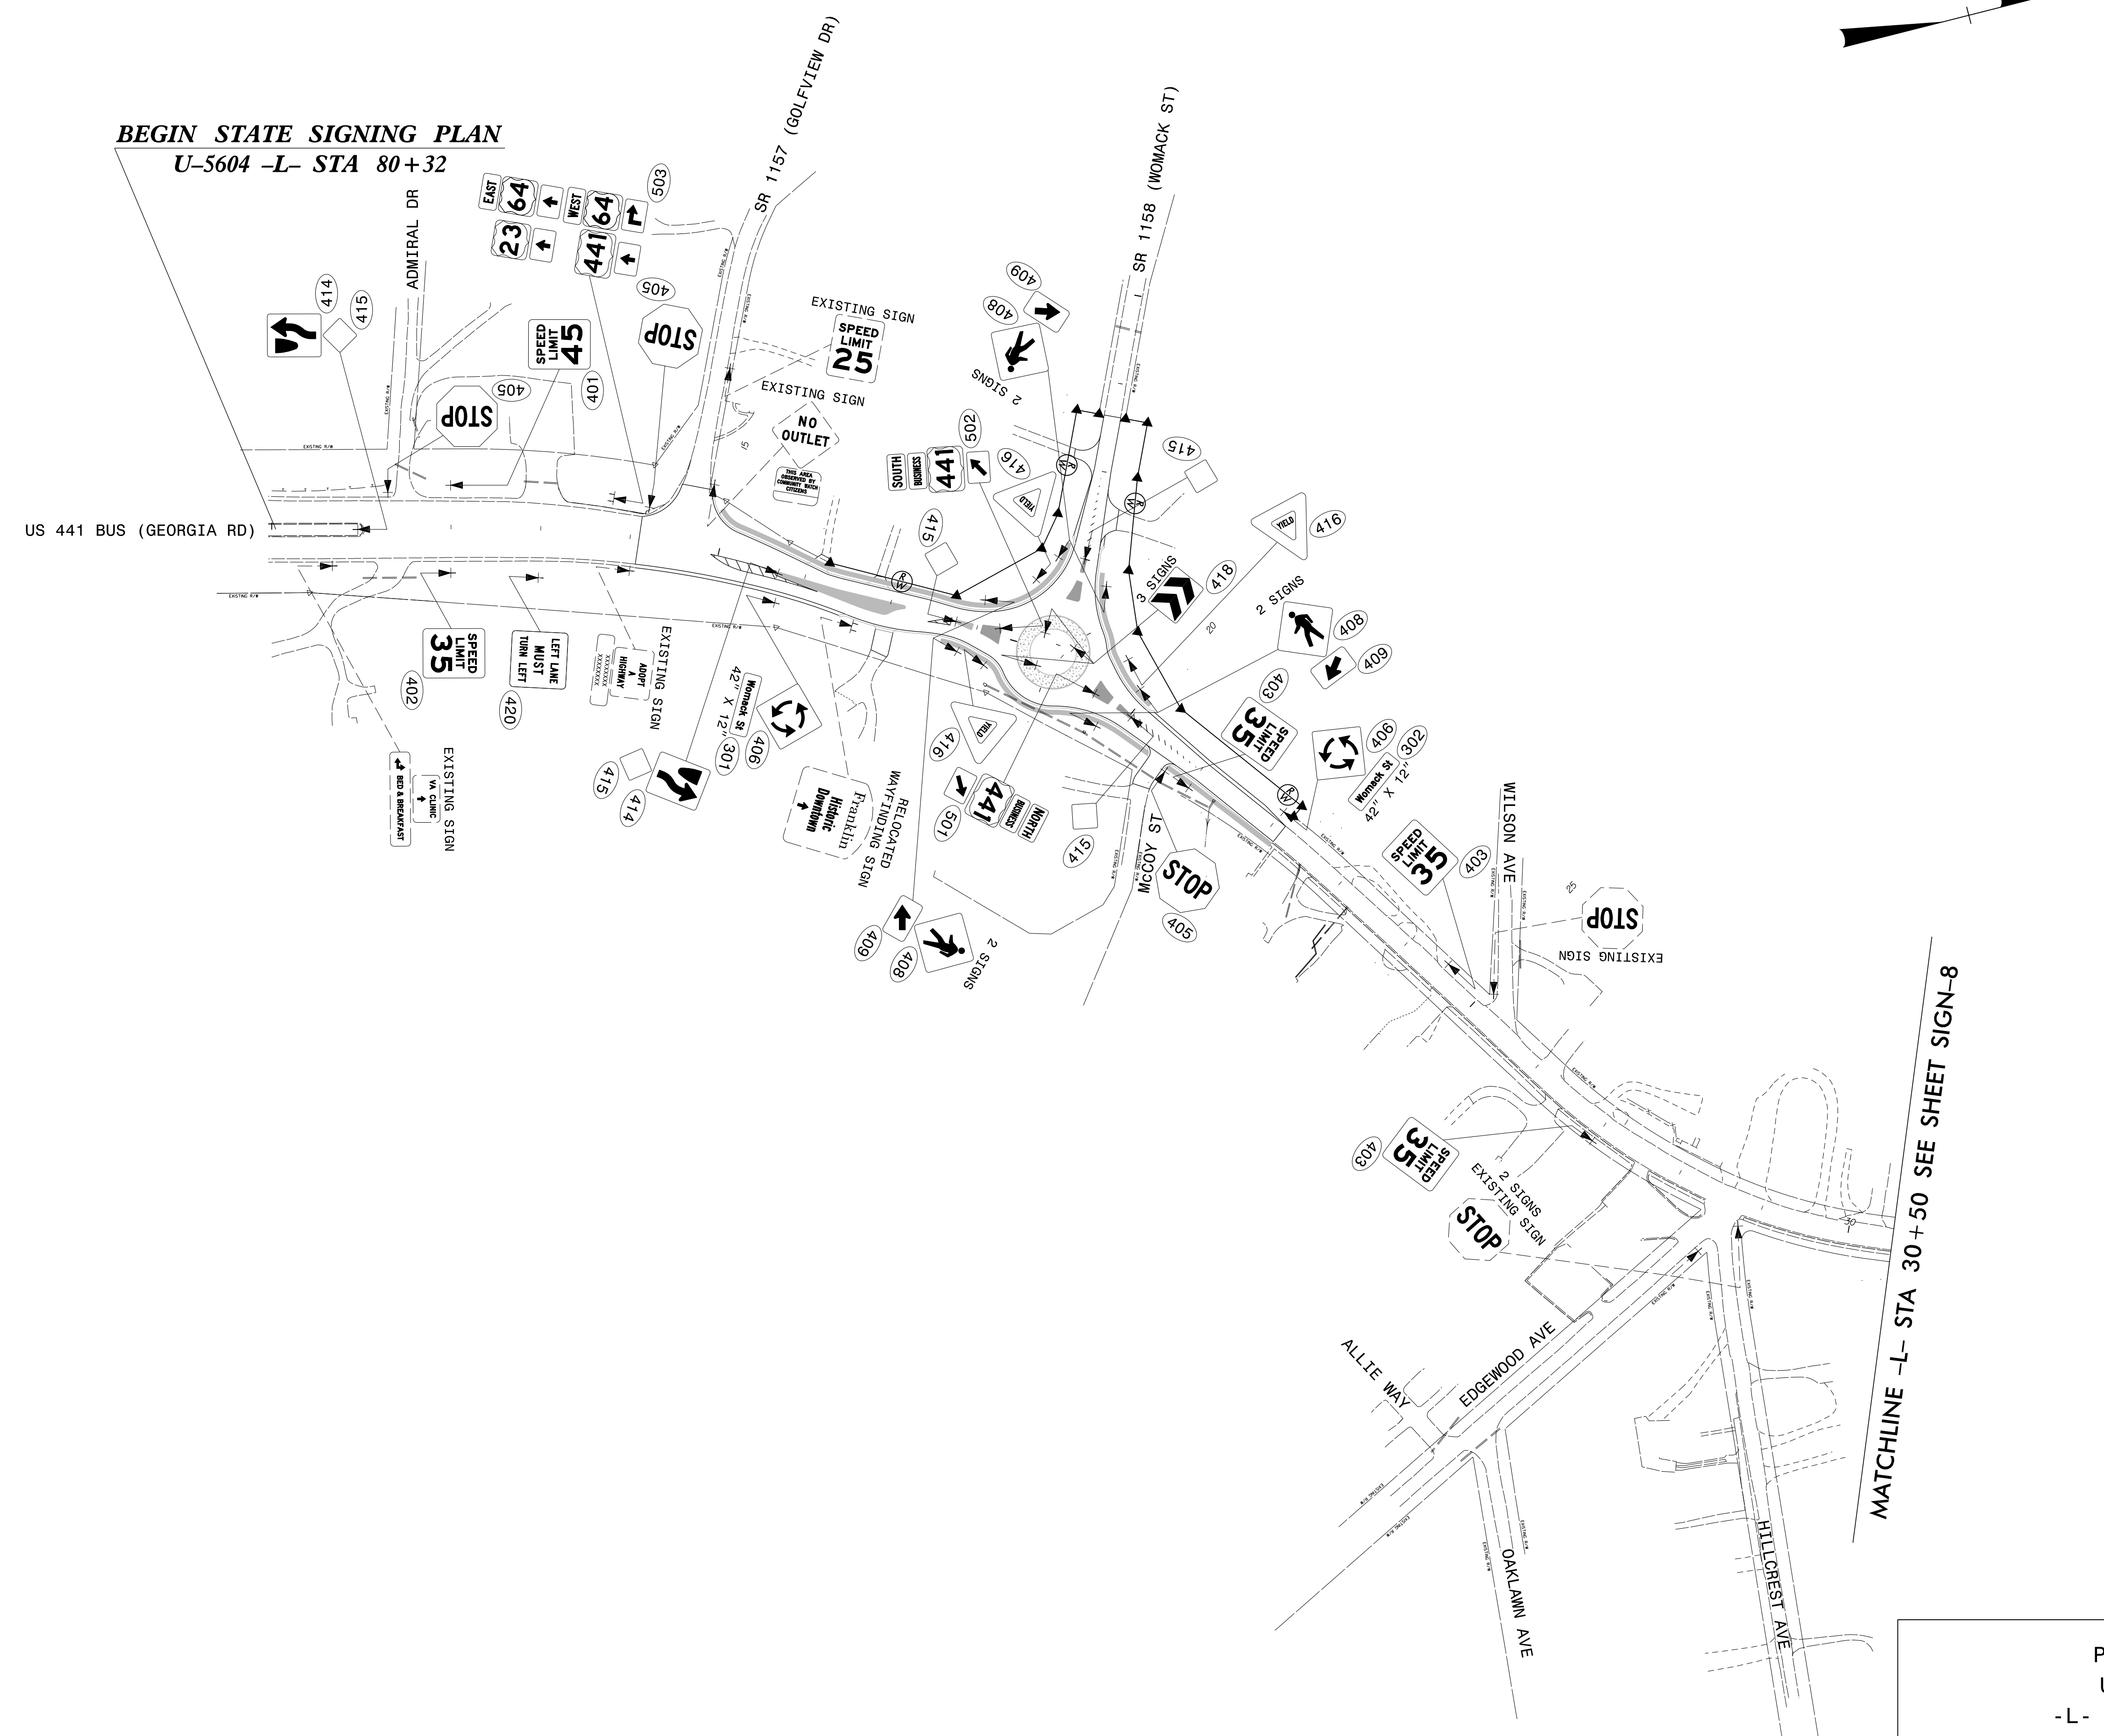


TIP NO. U-5604	SHEET NO. SIGN-7
APPROVED: <i>Betsy L. Watson</i>	
DATE: 3/28/2018	
SEAL	
	
<p>DOCUMENT NOT CONSIDERED FINAL UNLESS ALL SIGNATURES COMPLETED</p> 	



BEGIN STATE SIGNING PLAN
U-5604 -L- STA 80+32

MATCHLINE -L- STA 30+50 SEE SHEET SIGN-8

PROPOSED SIGNING
US 441 BUSINESS
-L- STA 10+00 TO 30+50

\$\$\$\$\$SYTIME\$\$\$\$\$
\$\$\$\$\$DGN\$\$\$\$\$
\$\$\$\$\$USERNAME\$\$\$\$\$