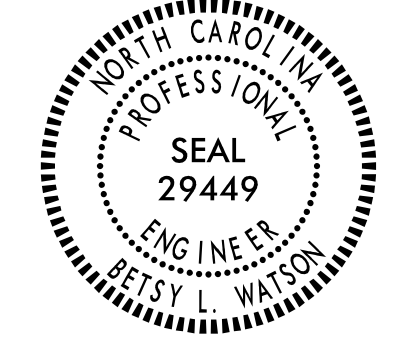

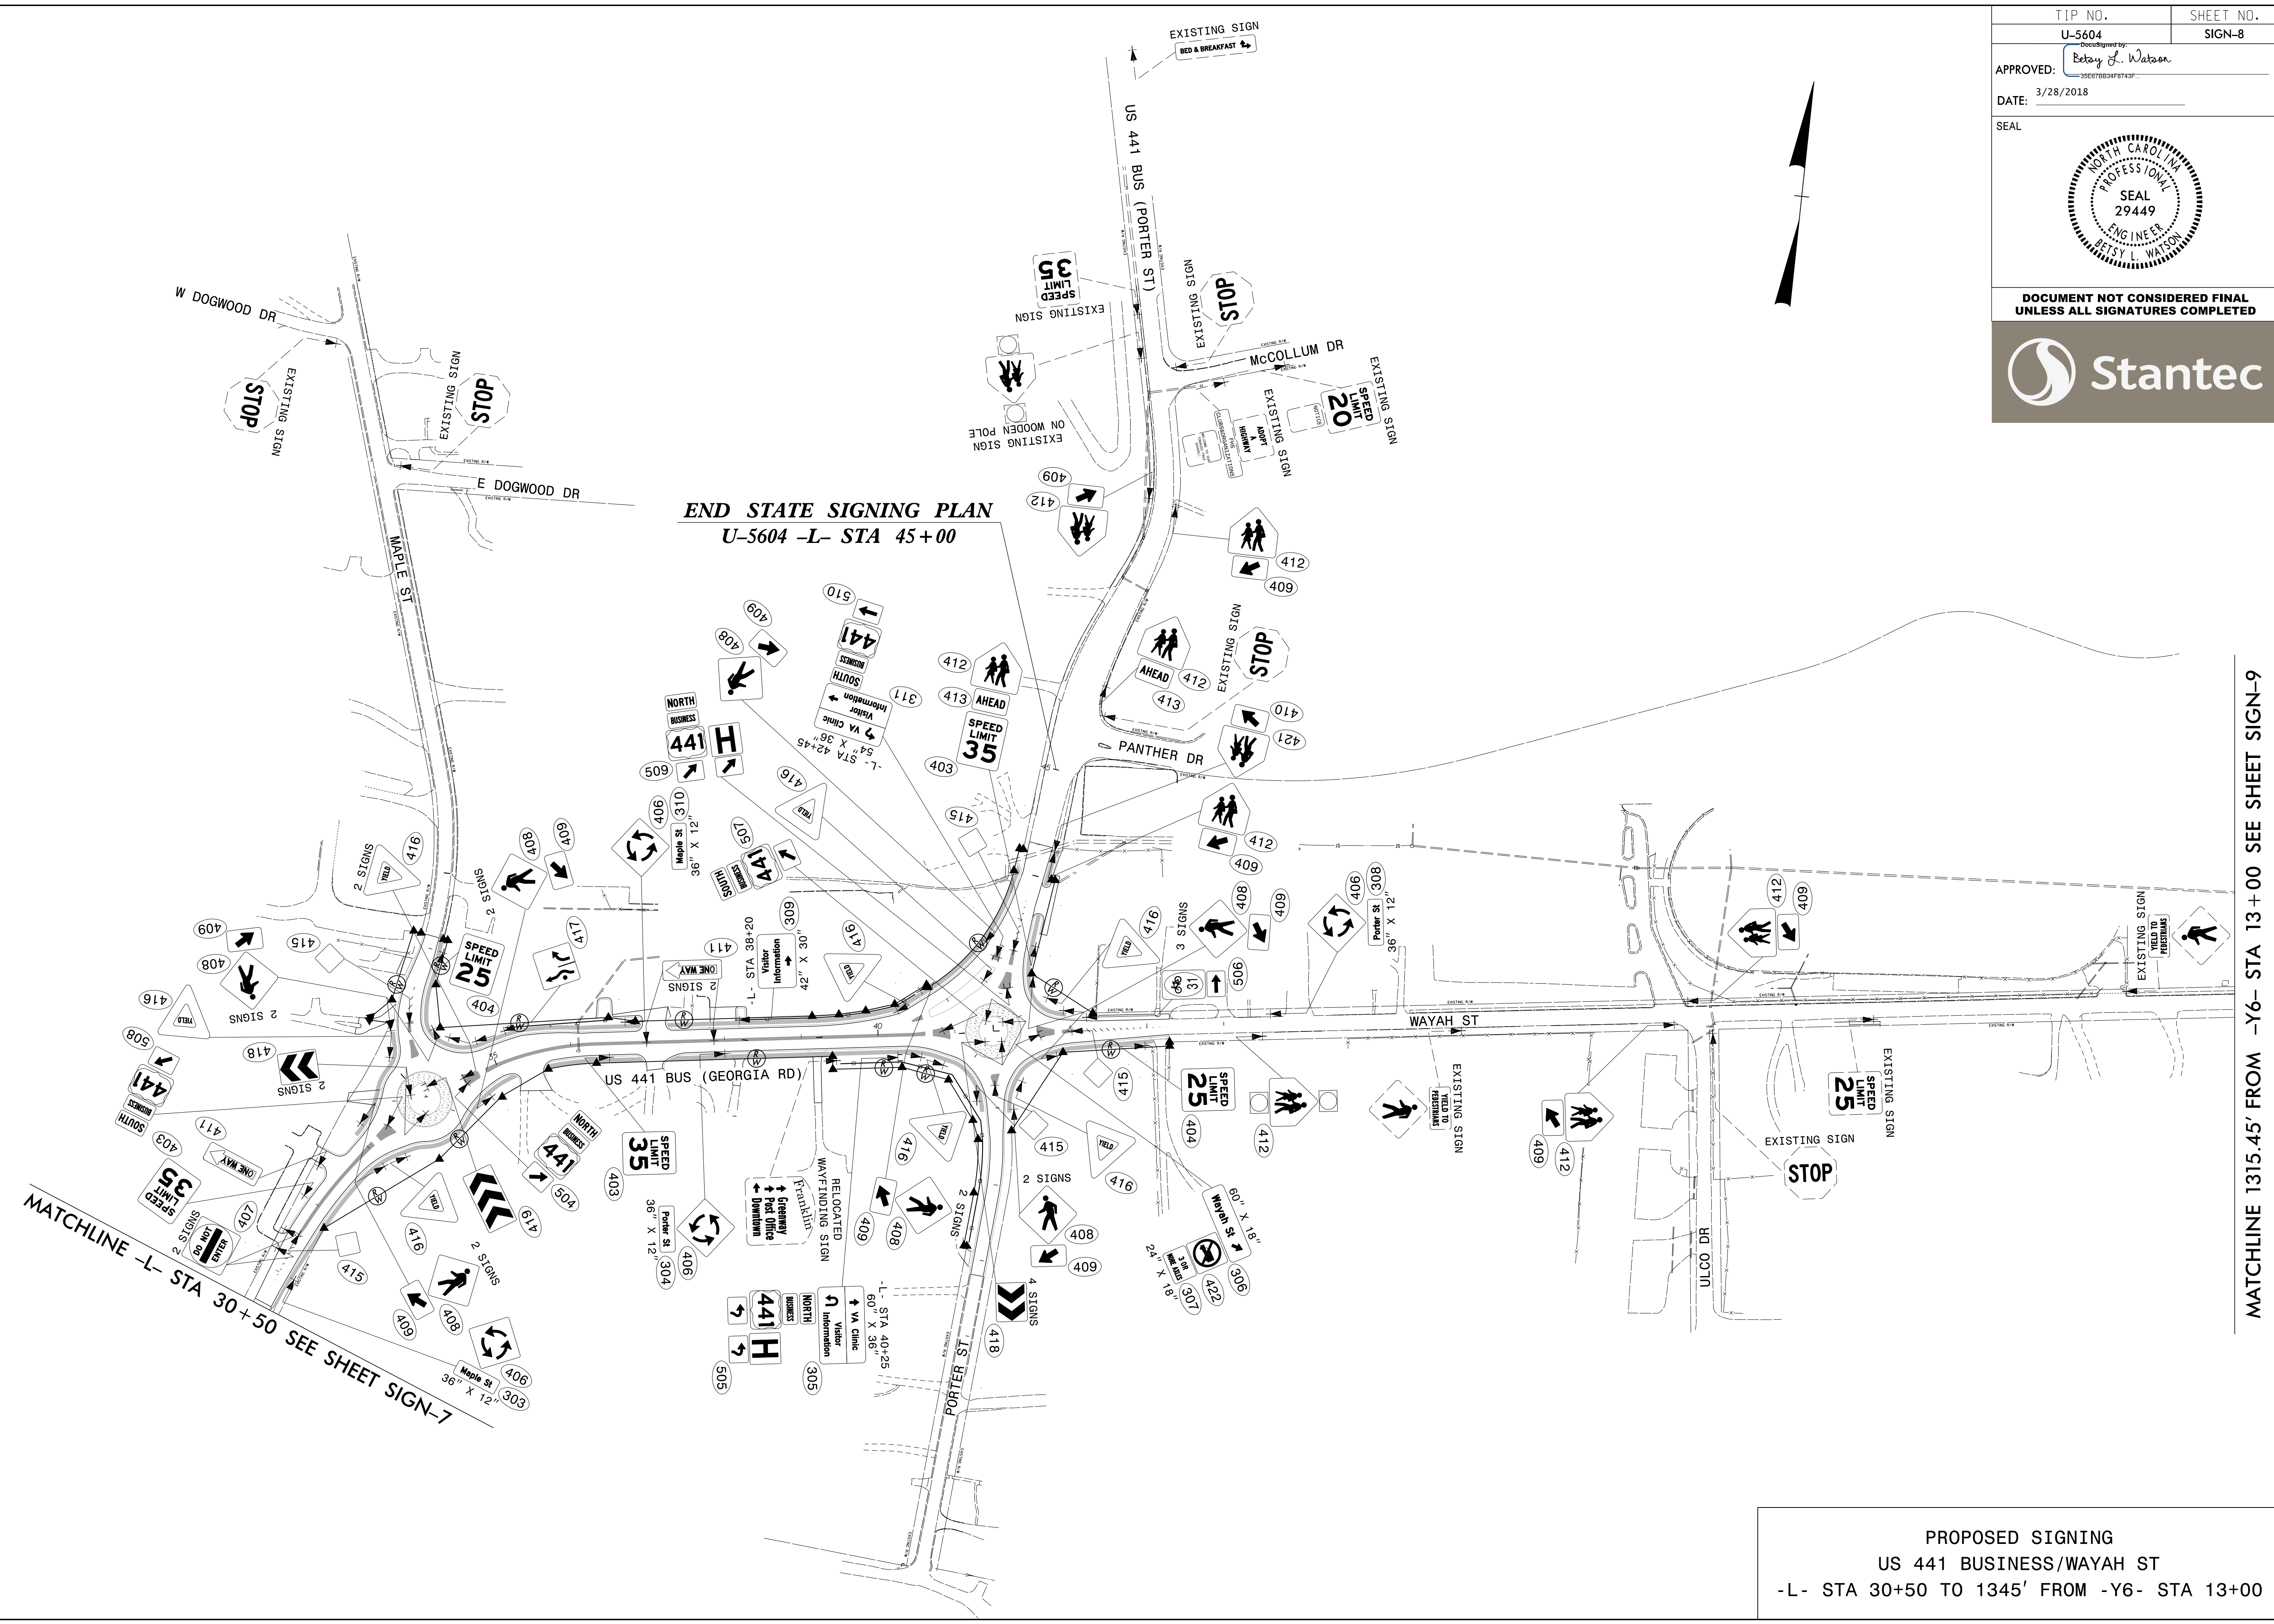


TIP NO. U-5604	SHEET NO. SIGN-8
APPROVED: <i>Betsy L. Watson</i>	
DATE: 3/28/2018	
SEAL	
	
DOCUMENT NOT CONSIDERED FINAL UNLESS ALL SIGNATURES COMPLETED	
	



END STATE SIGNING PLAN
U-5604 -L- STA 45+00

MATCHLINE -L- STA 30+50 SEE SHEET SIGN-7

MATCHLINE 1315.45' FROM -Y6- STA 13+00 SEE SHEET SIGN-9

PROPOSED SIGNING
US 441 BUSINESS/WAYAH ST
-L- STA 30+50 TO 1345' FROM -Y6- STA 13+00

\$\$\$\$\$SYTIME\$\$\$\$\$
\$\$\$\$\$DDG\$\$\$\$\$
\$\$\$\$\$USERNAME\$\$\$\$\$