

**This electronic collection of documents is provided
for the convenience of the user
and is Not a Certified Document –**

**The documents contained herein were originally issued
and sealed by the individuals whose names and license
numbers appear on each page, on the dates appearing
with their signature on that page.**

**This file or an individual page
shall not be considered a certified document.**



STATE OF NORTH CAROLINA
DIVISION OF HIGHWAYS

T.I.P. NO.	SHEET NO.
U-5604	UO-1

NOTE:
ALL UTILITY WORK SHOWN ON THIS SHEET IS DONE BY OTHERS.
NO PAYMENT WILL BE MADE TO THE CONTRACTOR FOR UTILITY WORK SHOWN ON THIS SHEET.

**UTILITIES BY OTHERS PLANS
MACON COUNTY**


LOCATION: US 441 BUSINESS INTERSECTION IMPROVEMENTS AT WOMACK STREET, MAPLE STREET, PORTER STREET, AND DEPOT STREET
TYPE OF WORK: POWER DISTRIBUTION, TELEPHONE, CABLE TV AND GAS RELOCATION

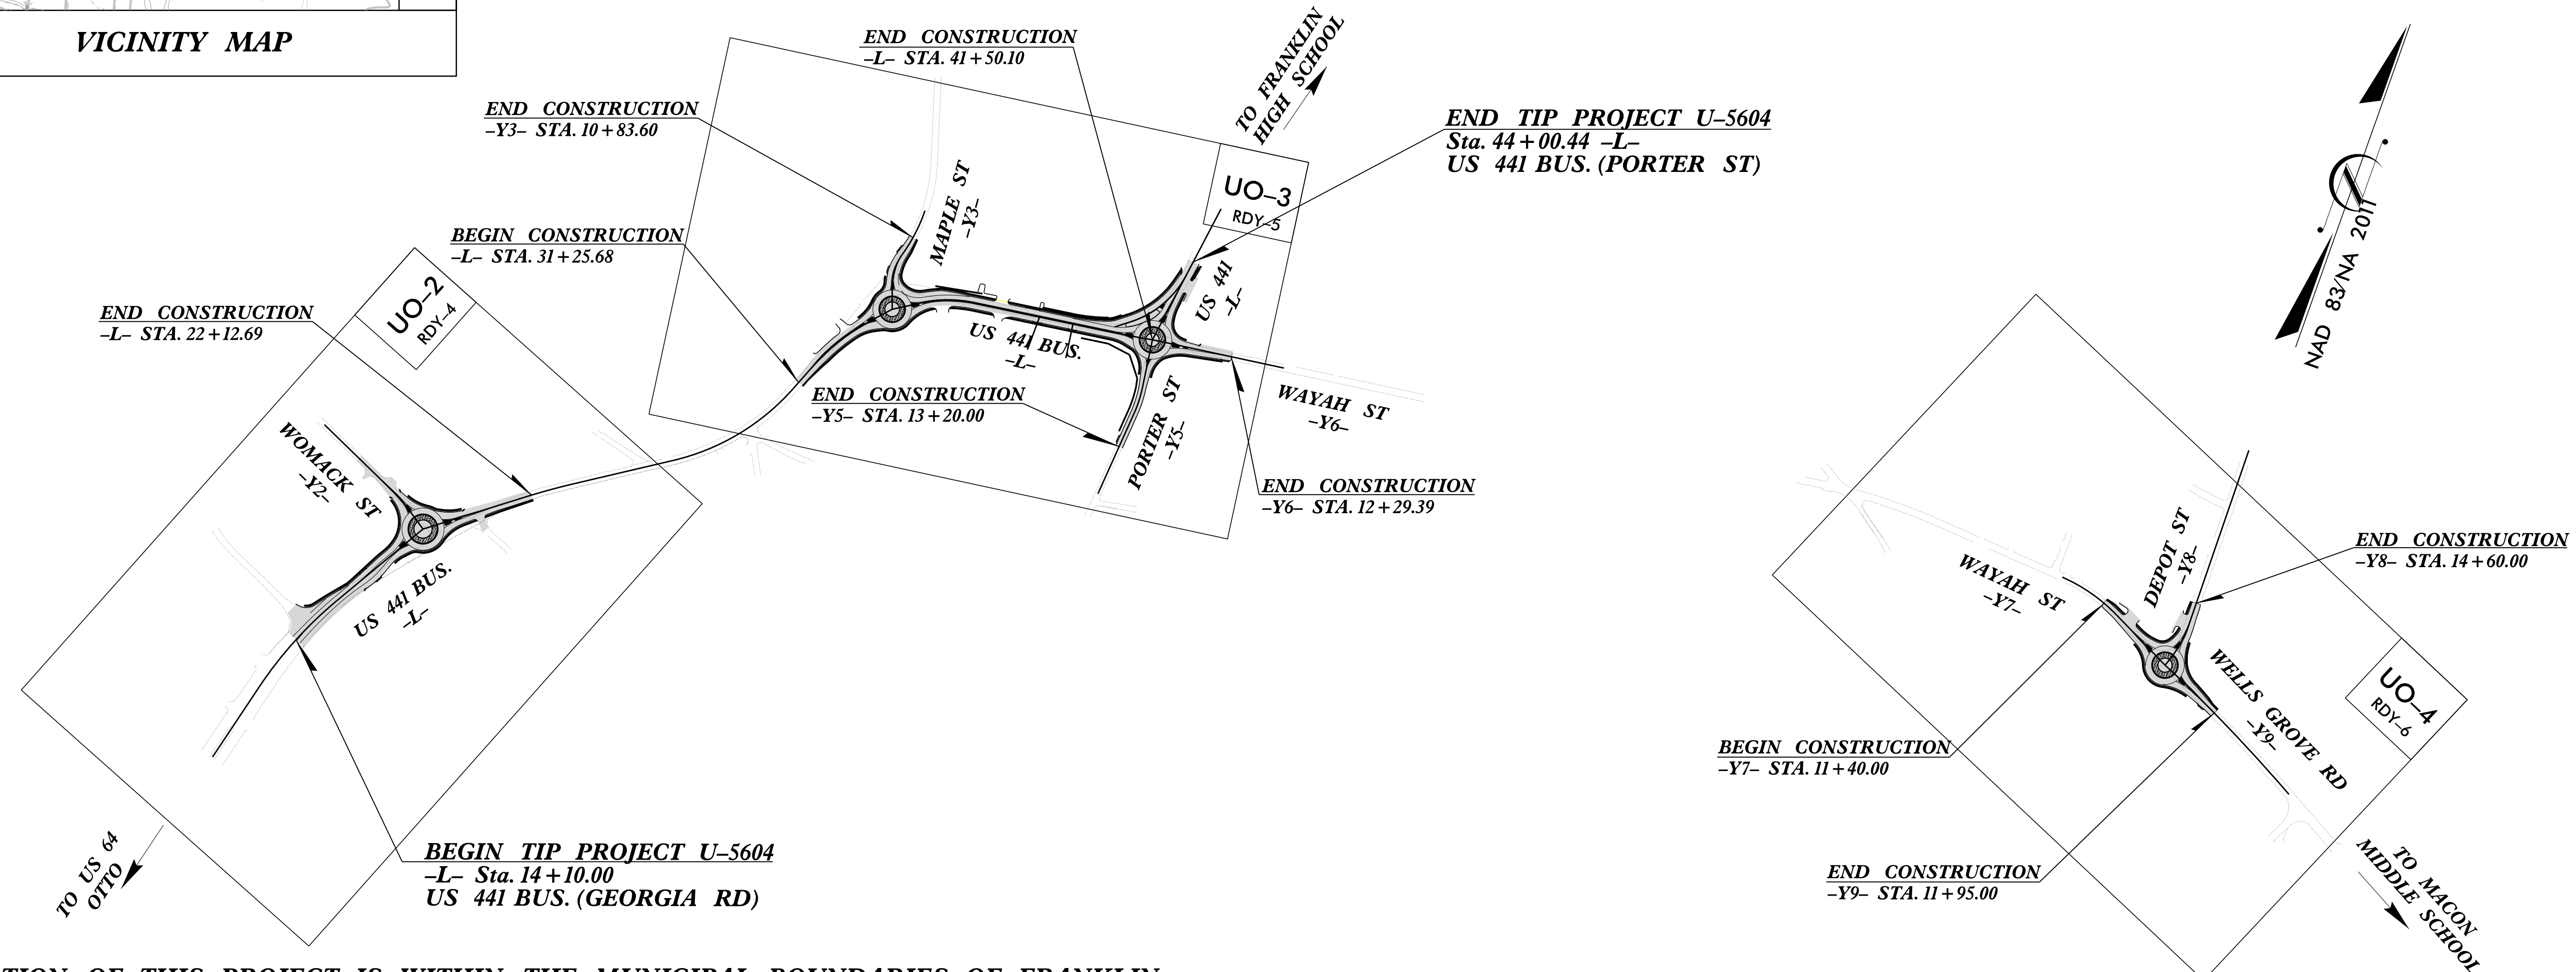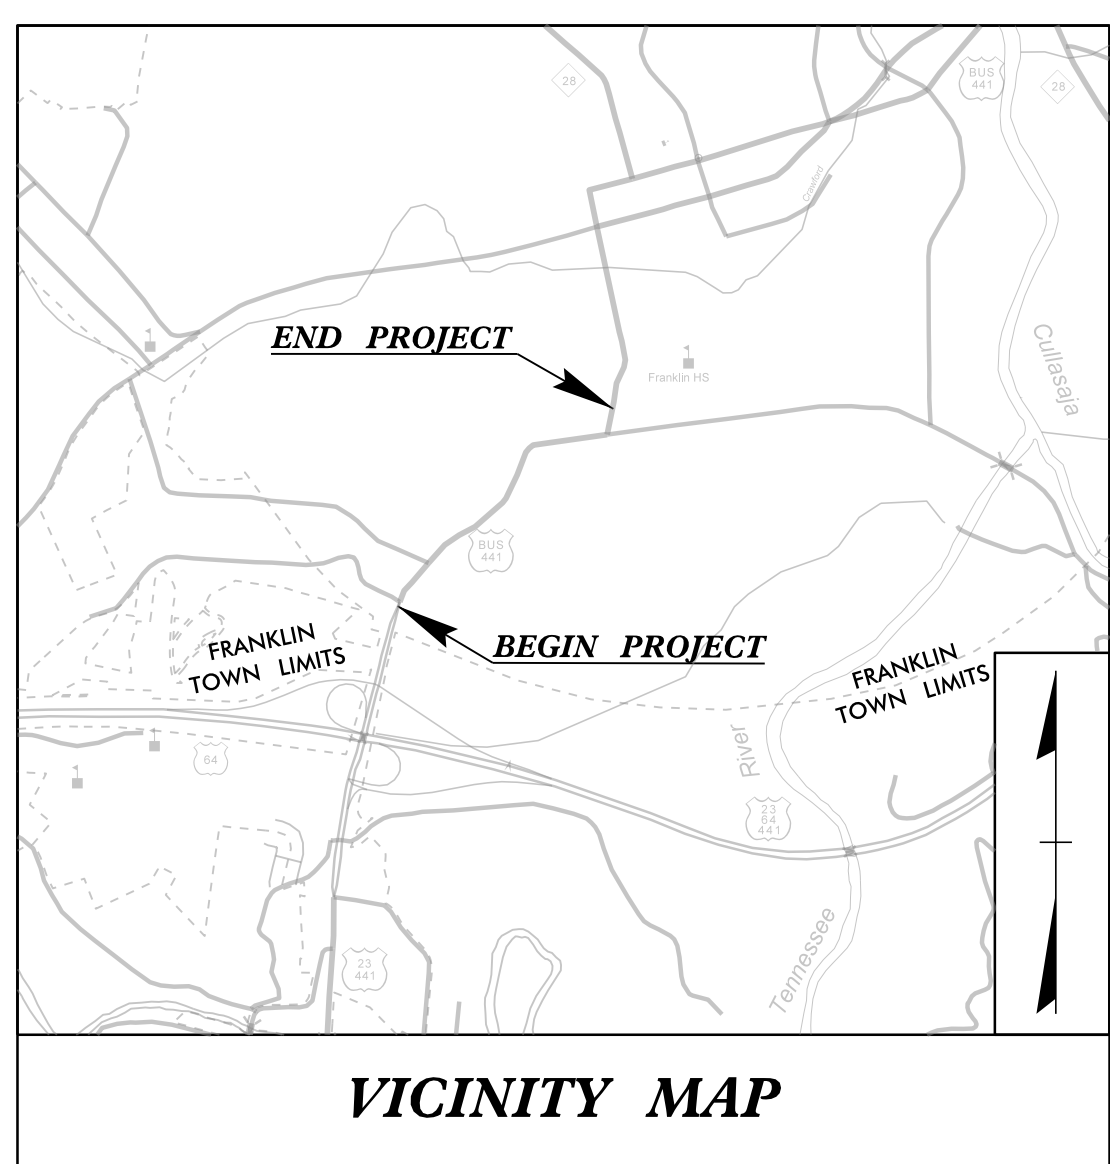

A PORTION OF THIS PROJECT IS WITHIN THE MUNICIPAL BOUNDARIES OF FRANKLIN.
CLEARING ON THIS PROJECT SHALL BE PERFORMED TO THE LIMITS ESTABLISHED BY METHOD II.
THIS IS A NO CONTROL OF ACCESS PROJECT

TIP PROJECT: U-5604

CONTRACT:

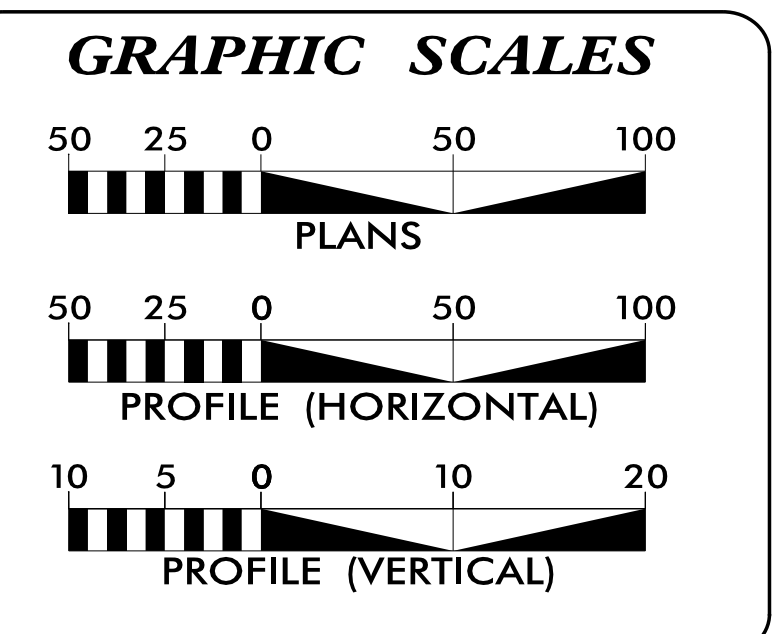

INDEX OF SHEETS

SHEET NO.:	DESCRIPTION:
UO-1	TITLE SHEET
UO-2, UO-3, UO-4	UBO PLAN SHEETS

UTILITY OWNERS WITH CONFLICTS

(A) POWER DISTRIBUTION - DUKE ENERGY
(B) COMMUNICATIONS - FRONTIER
(C) COMMUNICATIONS - BALSAMWEST FIBERNET
(D) COMMUNICATIONS - MORRIS BROADBAND
(E) GAS - TOCCOA NATURAL GAS

PREPARED IN THE OFFICE OF:
Michael Baker INTERNATIONAL
Michael Baker Engineering, Inc.
8000 Regency Parkway, Suite 600
Cary, NC 27518
919-463-5488

Brandy Creech PROJECT UTILITY COORDINATOR
Christiane Newsome PROJECT UTILITY TECHNICIAN



**DIVISION OF HIGHWAYS
DIVISION 14**
253 WEBSTER ROAD
SYLVIA, NC 28779
PHONE (828) 586-2141

Kenneth McDowell ASSISTANT DESIGN CONSTRUCTION ENGINEER
Bob Golding DIVISION UTILITY ENGINEER
Steve Smallwood, PE STANTEC PROJECT ENGINEER

01-MAR-2018 14:06 Y:\Projects\NCDOT\Utility On-Call\Contract\Stantec-Division On-Call\U-5604 Macon County\Utilities\U5604_ut_rsh_u01_psh.dgn AT CARLYNE\SOME


UTILITIES BY OTHERS

NOTE:
 ALL UTILITY WORK SHOWN ON THIS SHEET WILL BE DONE BY OTHERS. NO PAYMENT WILL BE MADE TO THE CONTRACTOR FOR UTILITY WORK SHOWN ON THIS SHEET.

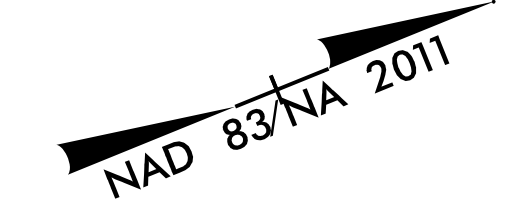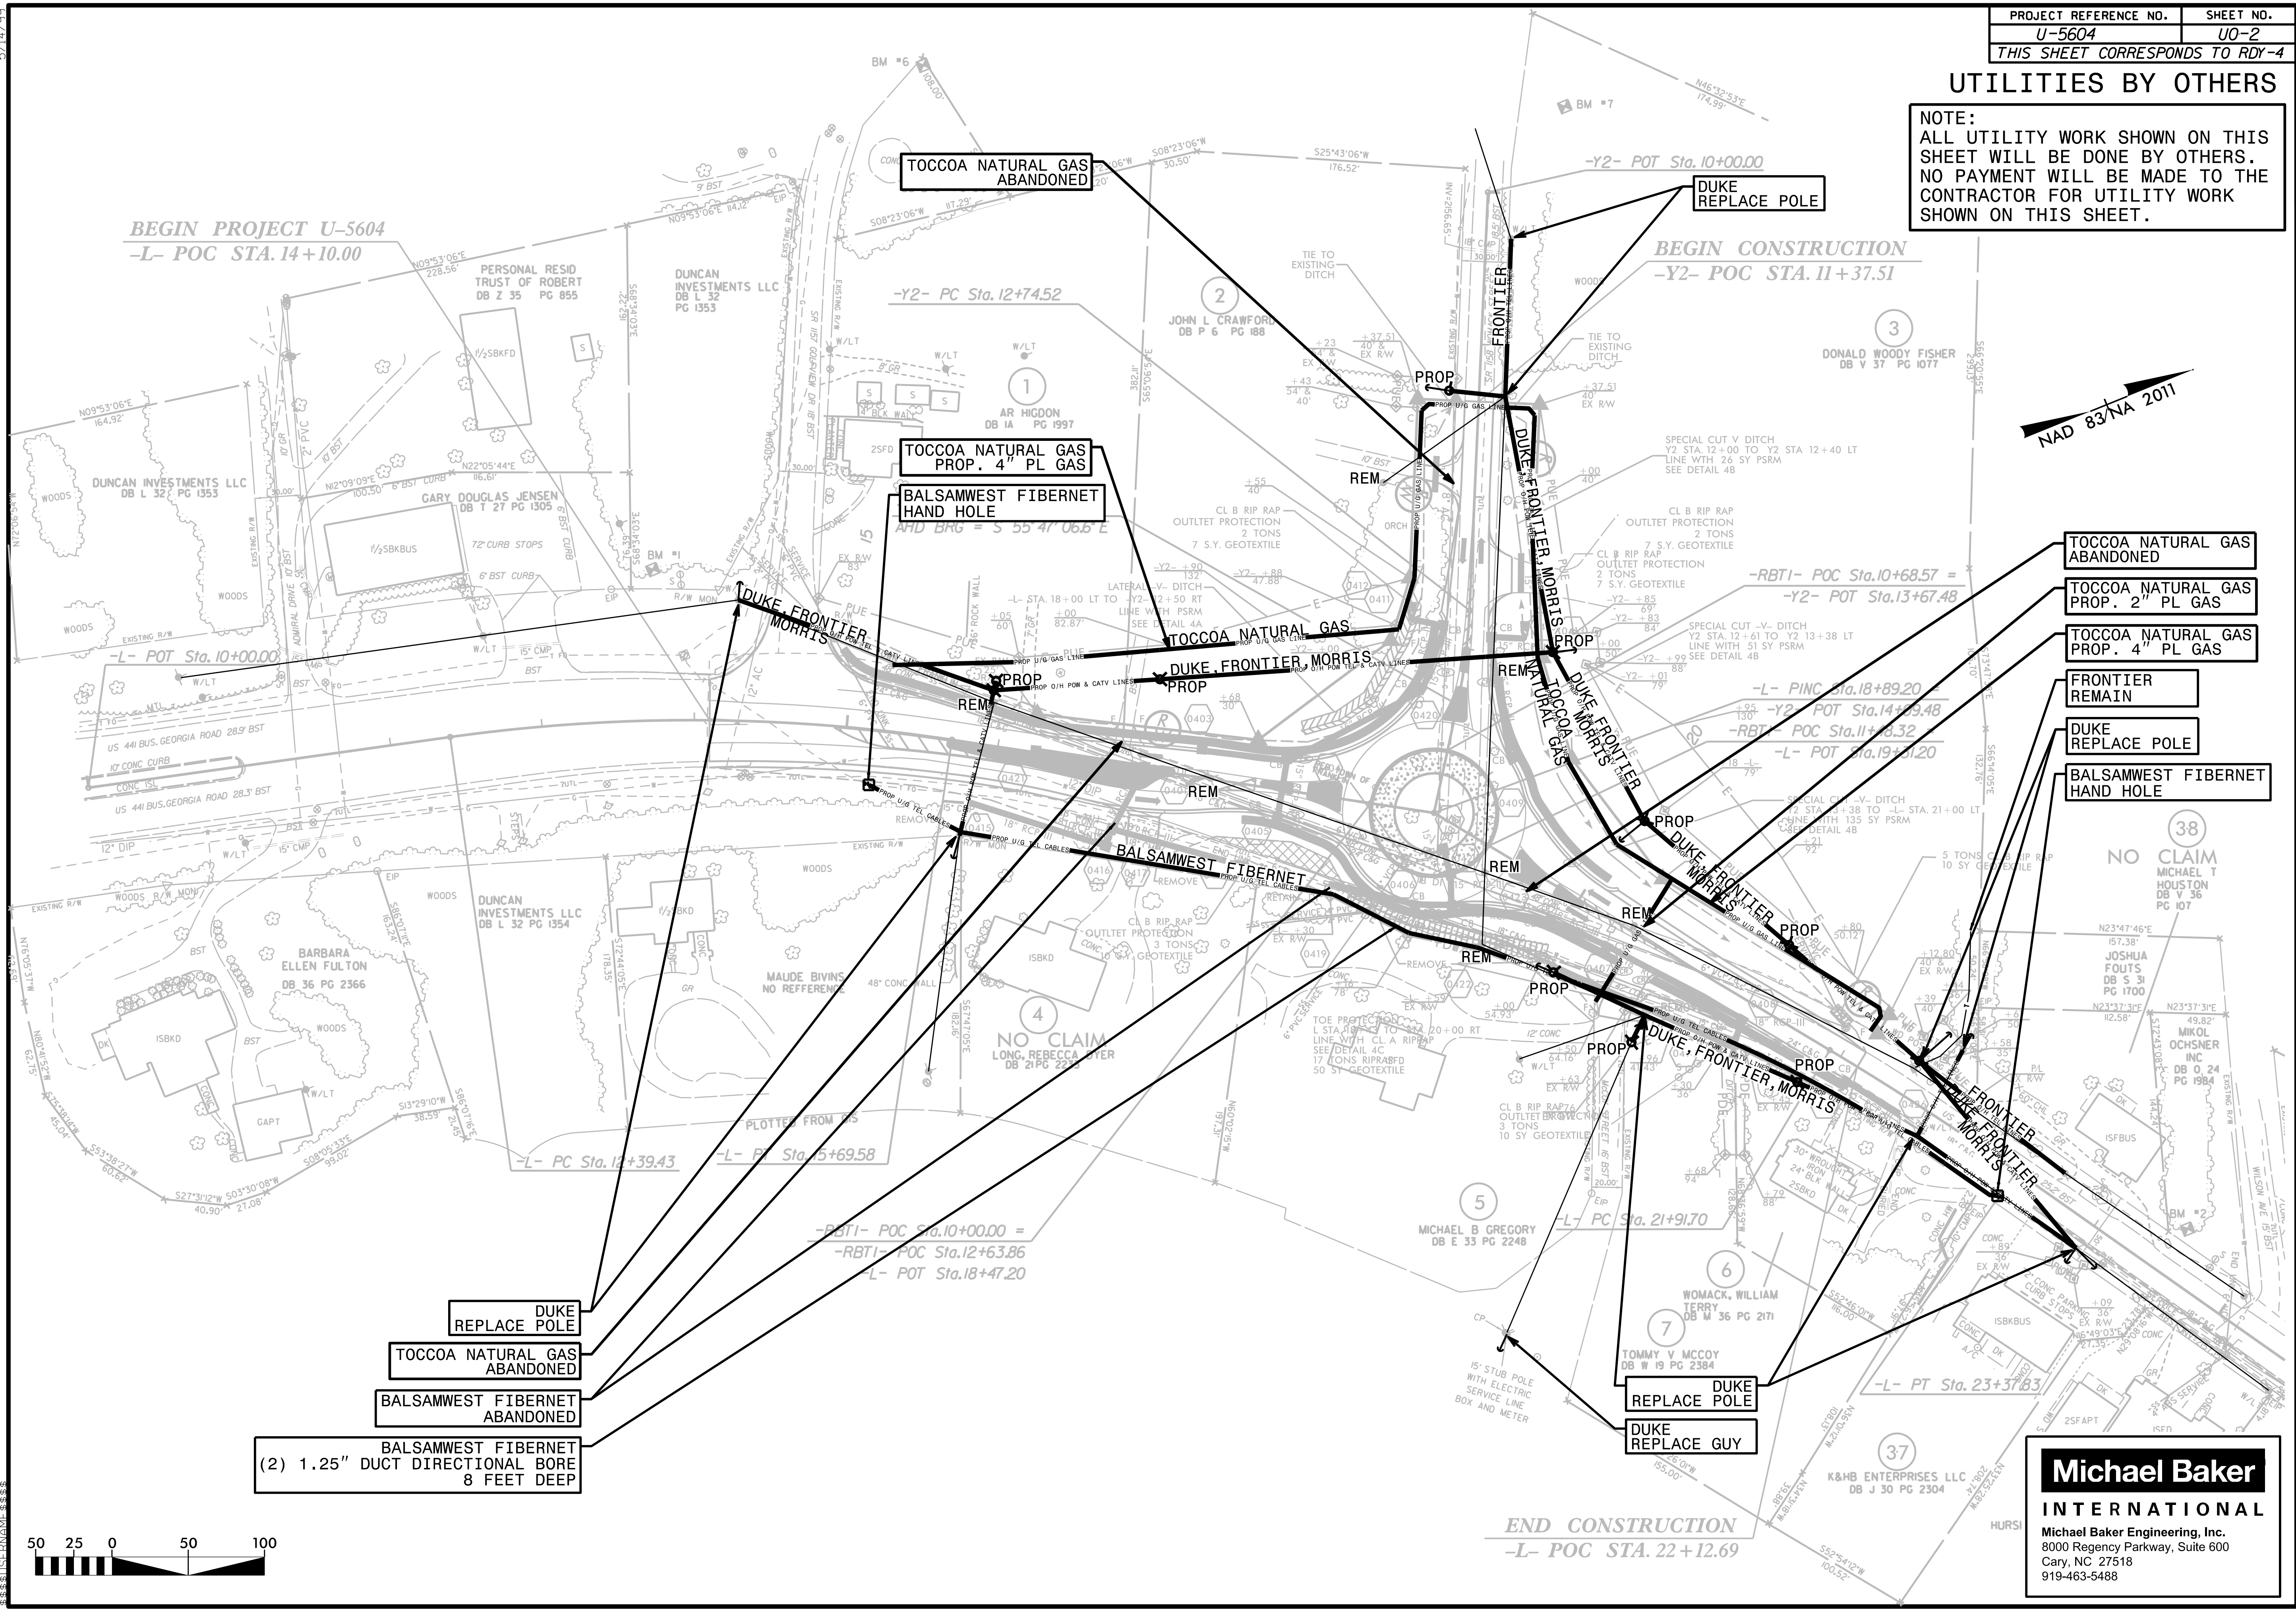


Michael Baker International
 Michael Baker Engineering, Inc.
 8000 Regency Parkway, Suite 600
 Cary, NC 27518
 919-463-5488

5/14/99

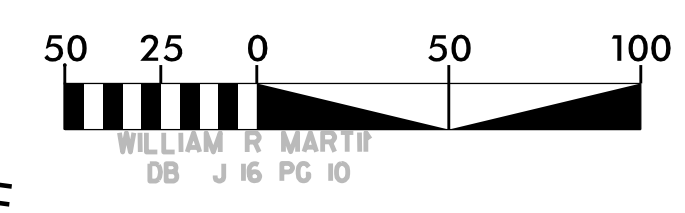

UTILITIES BY OTHERS

NOTE:
ALL UTILITY WORK SHOWN ON THIS SHEET WILL BE DONE BY OTHERS. NO PAYMENT WILL BE MADE TO THE CONTRACTOR FOR UTILITY WORK SHOWN ON THIS SHEET.

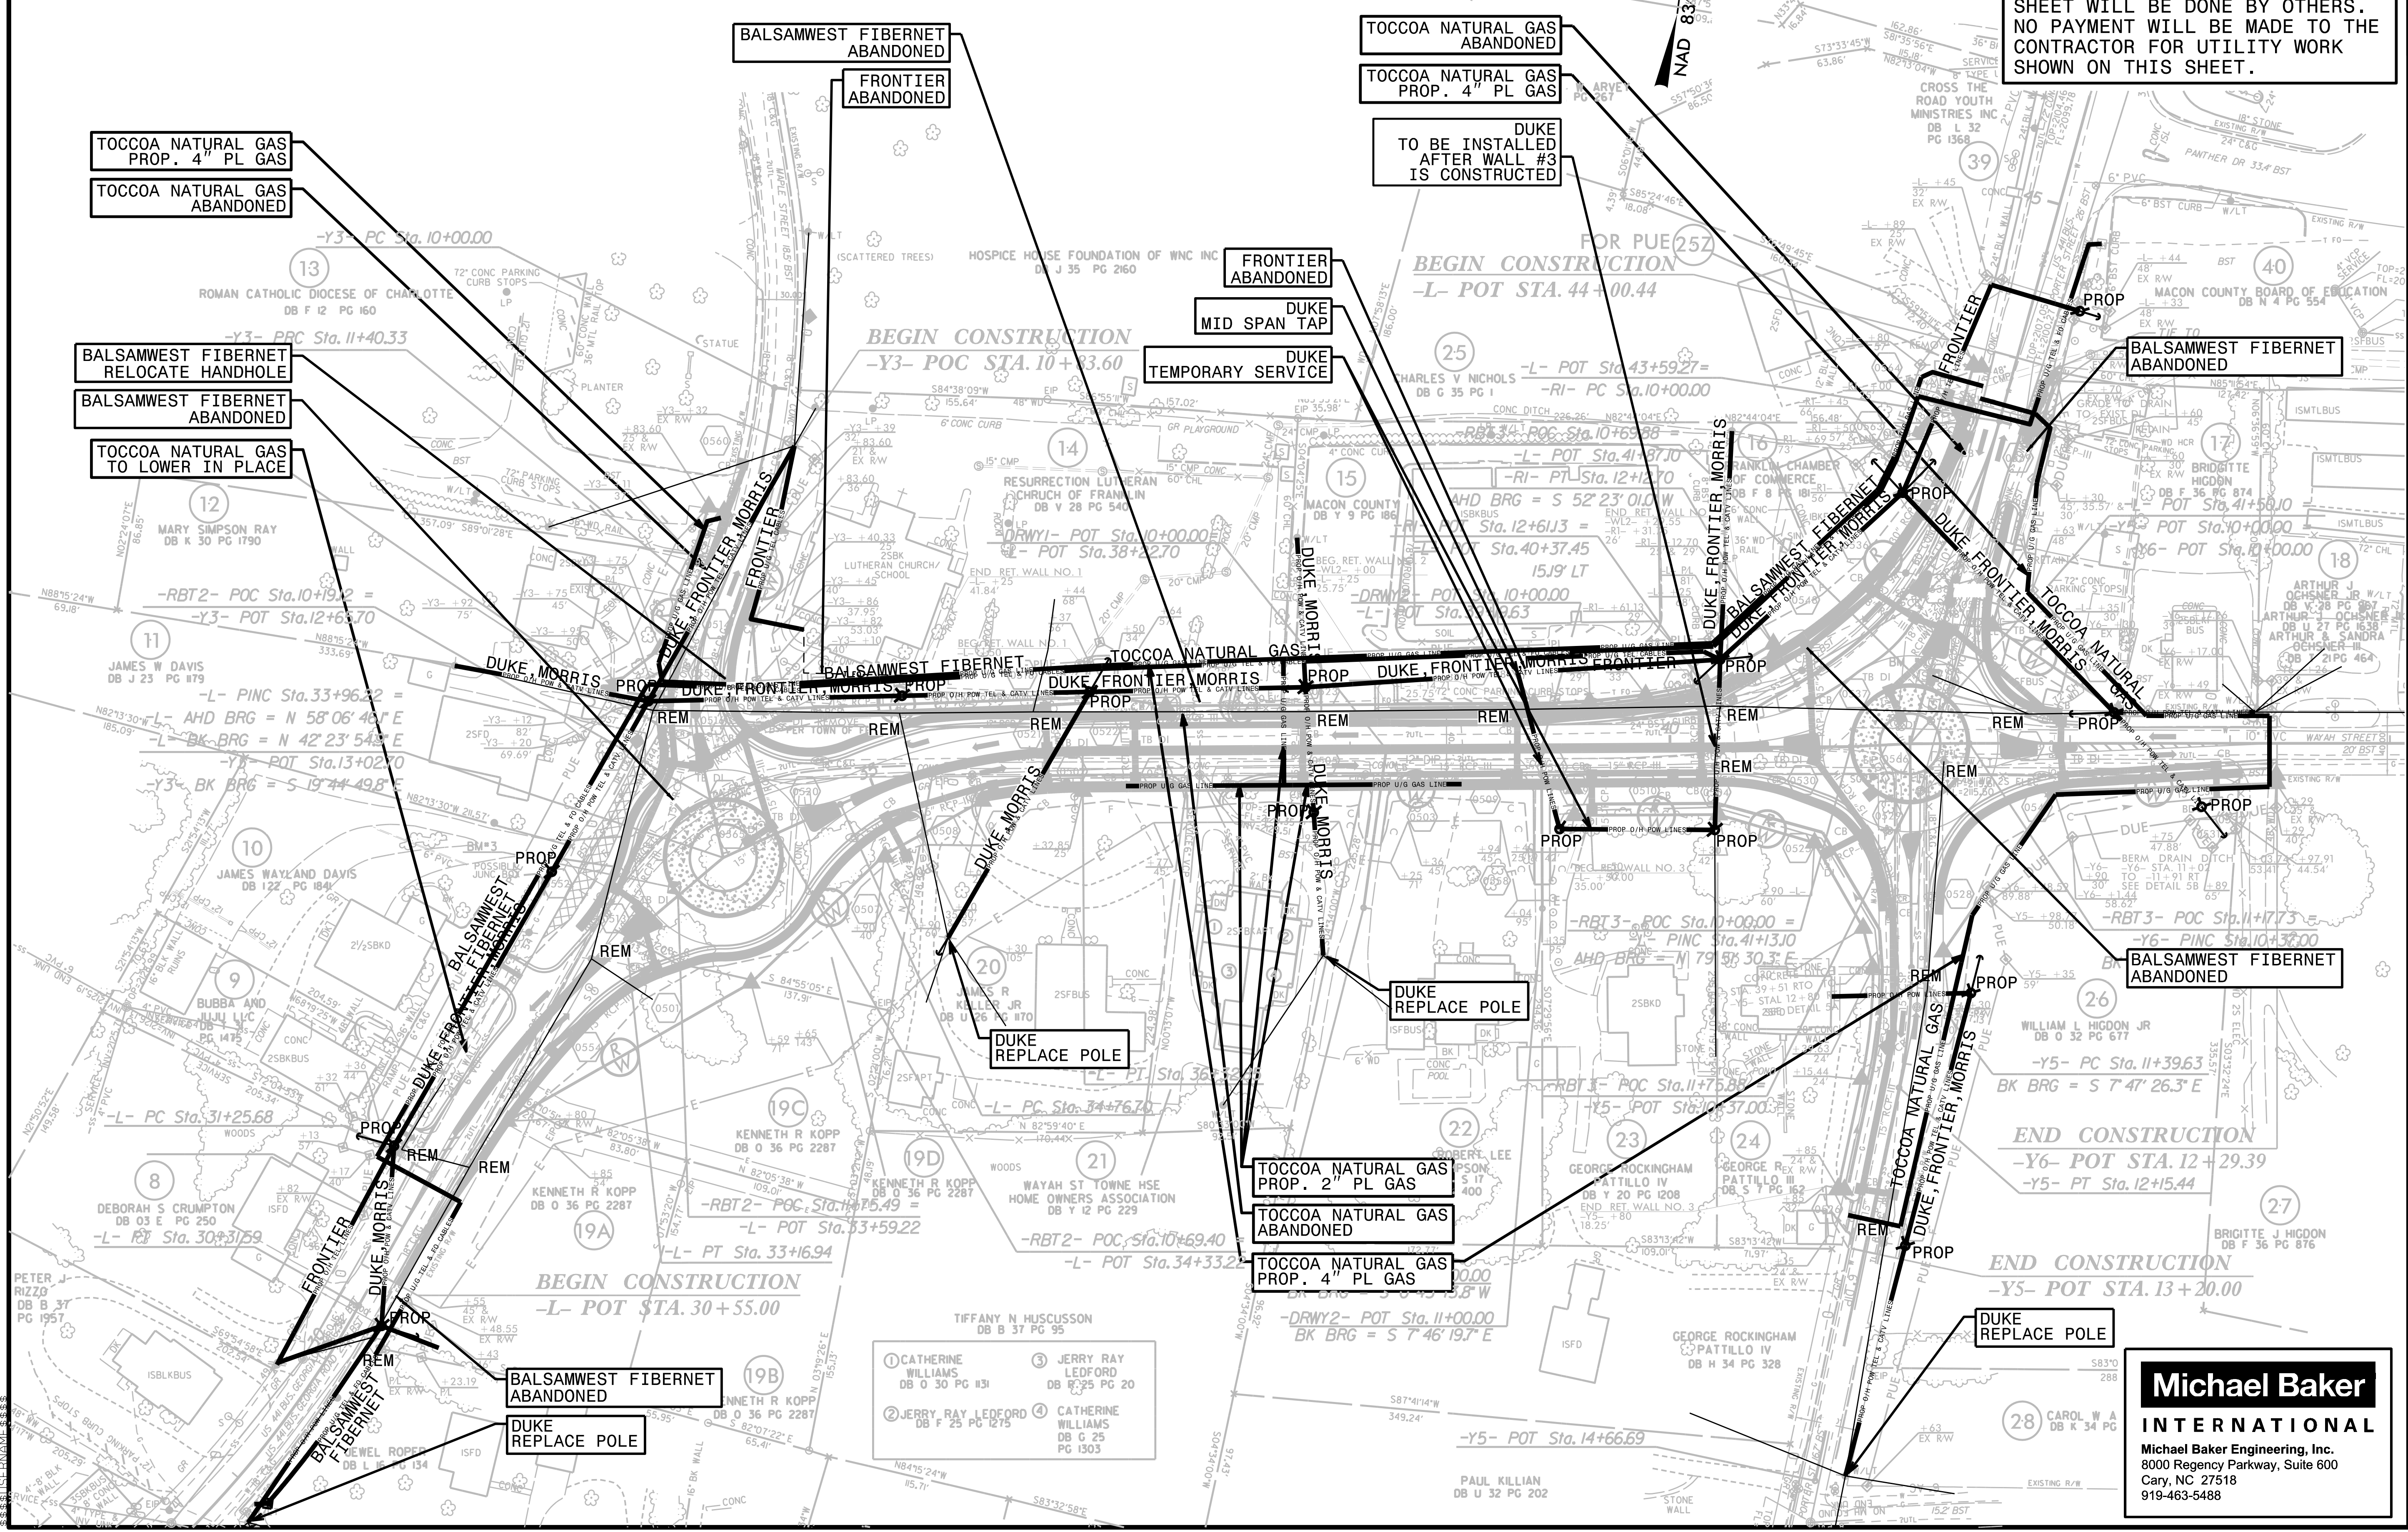


- | | |
|--|---|
| 1 CATHERINE WILLIAMS
DB O 30 PG 151 | 3 JERRY RAY LEFORD
DB F 25 PG 20 |
| 2 JERRY RAY LEFORD
DB F 25 PG 215 | 4 CATHERINE WILLIAMS
DB G 25 PG 1303 |


Michael Baker INTERNATIONAL
Michael Baker Engineering, Inc.
8000 Regency Parkway, Suite 600
Cary, NC 27518
919-463-5488

UTILITIES BY OTHERS

NOTE:
 ALL UTILITY WORK SHOWN ON THIS SHEET WILL BE DONE BY OTHERS. NO PAYMENT WILL BE MADE TO THE CONTRACTOR FOR UTILITY WORK SHOWN ON THIS SHEET.

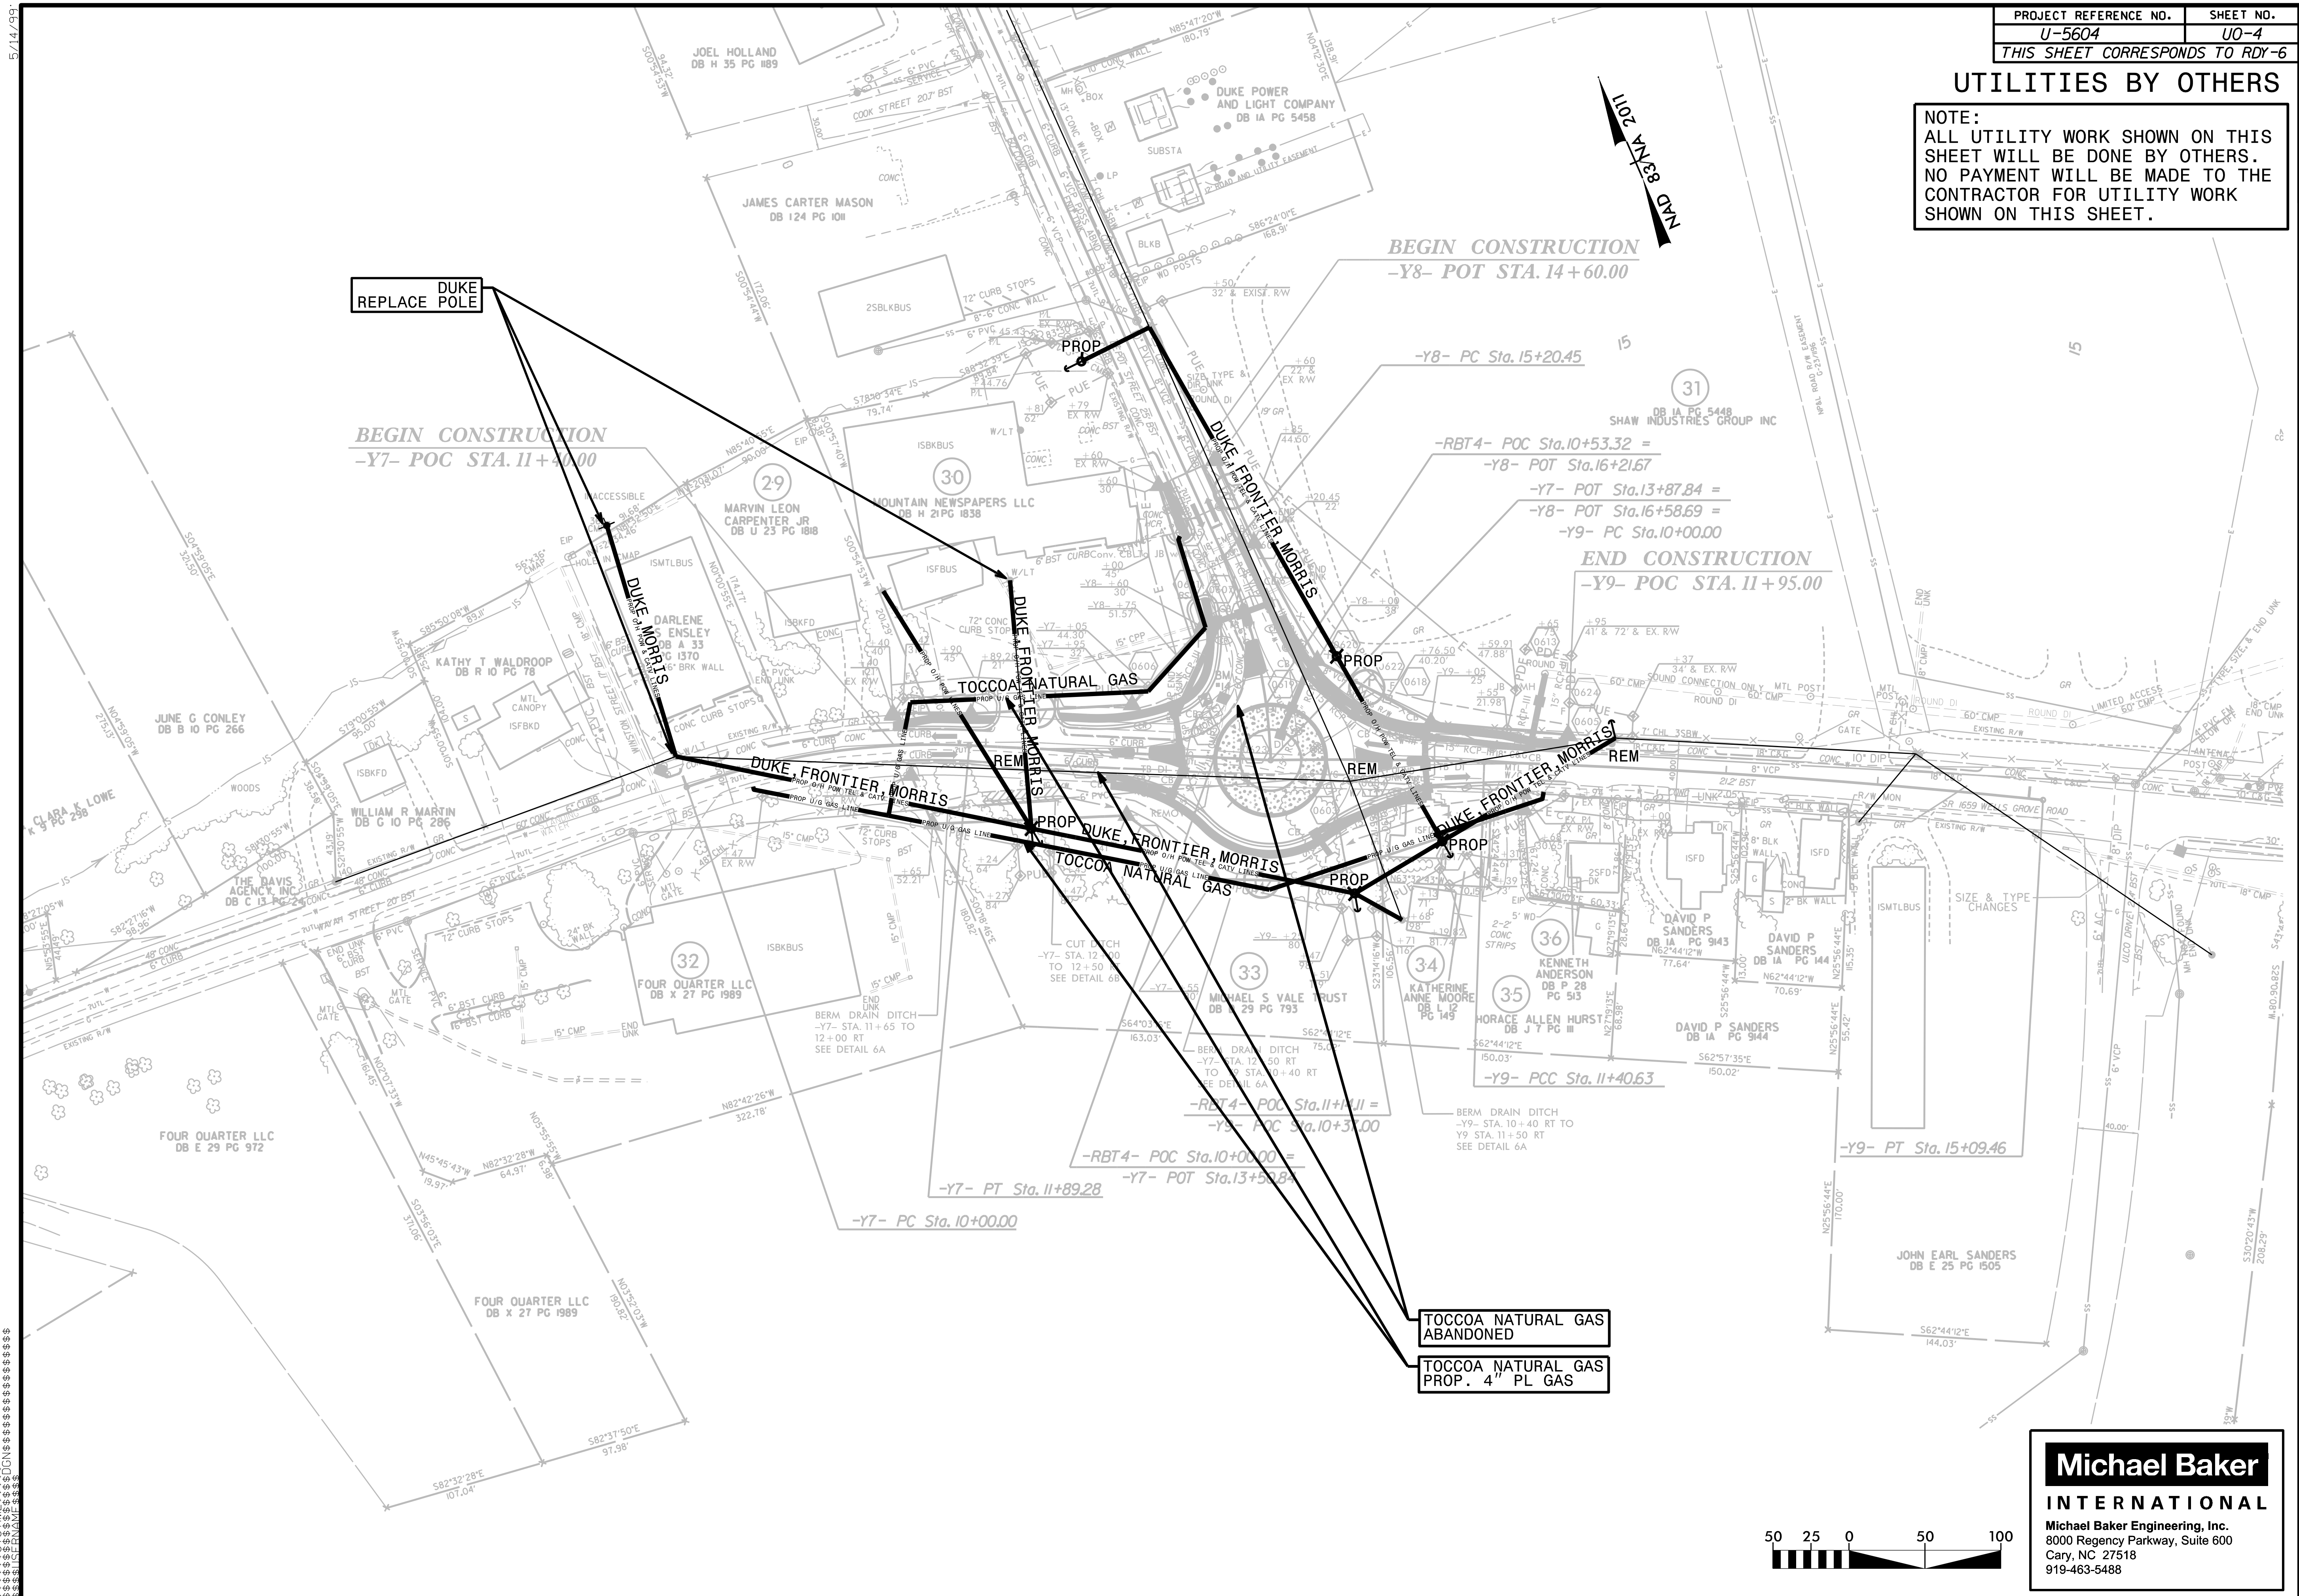

Michael Baker
INTERNATIONAL
 Michael Baker Engineering, Inc.
 8000 Regency Parkway, Suite 600
 Cary, NC 27518
 919-463-5488

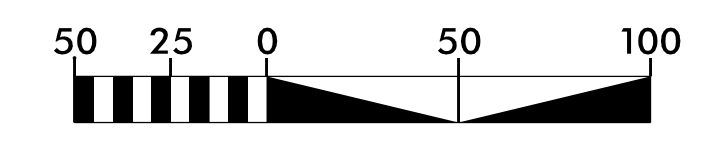

5/14/99
 50' 1/2" 100' 1/2" 150' 1/2" 200' 1/2" 250' 1/2" 300' 1/2" 350' 1/2" 400' 1/2" 450' 1/2" 500' 1/2" 550' 1/2" 600' 1/2" 650' 1/2" 700' 1/2" 750' 1/2" 800' 1/2" 850' 1/2" 900' 1/2" 950' 1/2" 1000' 1/2"