

**This electronic collection of documents is provided
for the convenience of the user
and is Not a Certified Document –**

**The documents contained herein were originally issued
and sealed by the individuals whose names and license
numbers appear on each page, on the dates appearing
with their signature on that page.**

**This file or an individual page
shall not be considered a certified document.**

PROJ. NUMBER: 17BP.14.R.154

PAVEMENT MARKING PLAN MACON COUNTY

ROADWAY STANDARD DRAWING

THE FOLLOWING ROADWAY STANDARDS AS SHOWN IN "ROADWAY STANDARD DRAWINGS" - PROJECT SERVICES UNIT - N.C. DEPARTMENT OF TRANSPORTATION - RALEIGH, N.C., DATED JANUARY 2018 ARE APPLICABLE TO THIS PROJECT AND BY REFERENCE HEREBY ARE CONSIDERED A PART OF THESE PLANS:

STD. NO.	TITLE
1205.01	PAVEMENT MARKINGS - LINE TYPES AND OFFSETS
1205.02	PAVEMENT MARKINGS - TWO LANE AND MULTILANE ROADWAYS
1205.04	PAVEMENT MARKINGS - INTERSECTIONS
1205.12	PAVEMENT MARKINGS - BRIDGES
1261.01	GUARDRAIL & BARRIER DELINEATOR SPACING
1261.02	GUARDRAIL & BARRIER DELINEATOR TYPES
1262.01	GUARDRAIL END DELINEATION

GENERAL NOTES


THE FOLLOWING GENERAL NOTES APPLY AT ALL TIMES FOR THE DURATION OF THE CONSTRUCTION PROJECT, EXCEPT WHEN OTHERWISE NOTED IN THE PLAN, OR DIRECTED BY THE ENGINEER.

- A. INSTALL PAVEMENT MARKINGS ON THE FINAL SURFACE.
- | | |
|----------------------|---------|
| ROAD NAME: | MARKING |
| SR 1152 (BELDEN CIR) | PAINT |
- B. TIE PROPOSED PAVEMENT MARKING LINES TO EXISTING PAVEMENT MARKING LINES.
- C. REMOVE/REPLACE ANY CONFLICTING/DAMAGED PAVEMENT MARKINGS AND MARKERS.
- D. TEMPORARY PAVEMENT MARKINGS ARE PLACED IN ONE(1) COAT OF PAINT, AND FINAL PAVEMENT MARKINGS ARE PLACED IN TWO(2) COATS OF PAINT.

PROJ. REFERENCE NO.	SHEET NO.
17BP.14.R.154	PMP-I



BRIDGE #550314

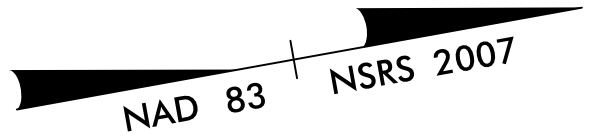

BEGIN (PA)(PI) MARKINGS
TIE TO EXISTING
-Y- STA.10+50

-Y- STA.11+76

PI

P2

PA

PI

P8

-L- STA.13+80

-L- STA.13+25

BEGIN (PA)(PI) MARKINGS
TIE TO EXISTING
-L- STA.13+05

-L-
BELDEN CIR
SR 1152


PA

END (PA)(PI) MARKINGS
TIE TO EXISTING
-L- STA.16+55

PAVEMENT MARKING SCHEDULE

P2 - PAINT (24" WHITE)	WHITE STOPBAR
P8 - PAINT (4" WHITE)	2FT. - 6 FT./SP
PA - THERMOPLASTIC (4" WHITE)	WHITE EDGELINE
PI - PAINT (4" YELLOW)	DOUBLE YELLOW CENTER LINE

DOCUMENT NOT CONSIDERED FINAL
UNLESS ALL SIGNATURES COMPLETED

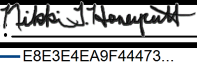APPROVED:  DATE: 8/3/2016



PAVEMENT MARKING DETAIL

SCALE: 20
DATE: 11/13/17
DWG. BY: ERW
DESIGN BY: ERW
REVIEWED BY: MBE



REVISIONS

CADD
FILE

R:\Traffic\TrafficControl\TCP\PM\17BP.14.R.154_PMP.dgn

8/3/2018