

**This electronic collection of documents is provided  
for the convenience of the user  
and is Not a Certified Document –**

**The documents contained herein were originally issued  
and sealed by the individuals whose names and license  
numbers appear on each page, on the dates appearing  
with their signature on that page.**

**This file or an individual page  
shall not be considered a certified document.**




8/8/17

TIP PROJECT: 17BP.14.R.154

CONTRACT: C204130

V&M PROJECT #31614-01  
TRANSPORTATION\31614-01\\*BPI4R154\_MACON\_314\UTILITIES\UO-1.DGN

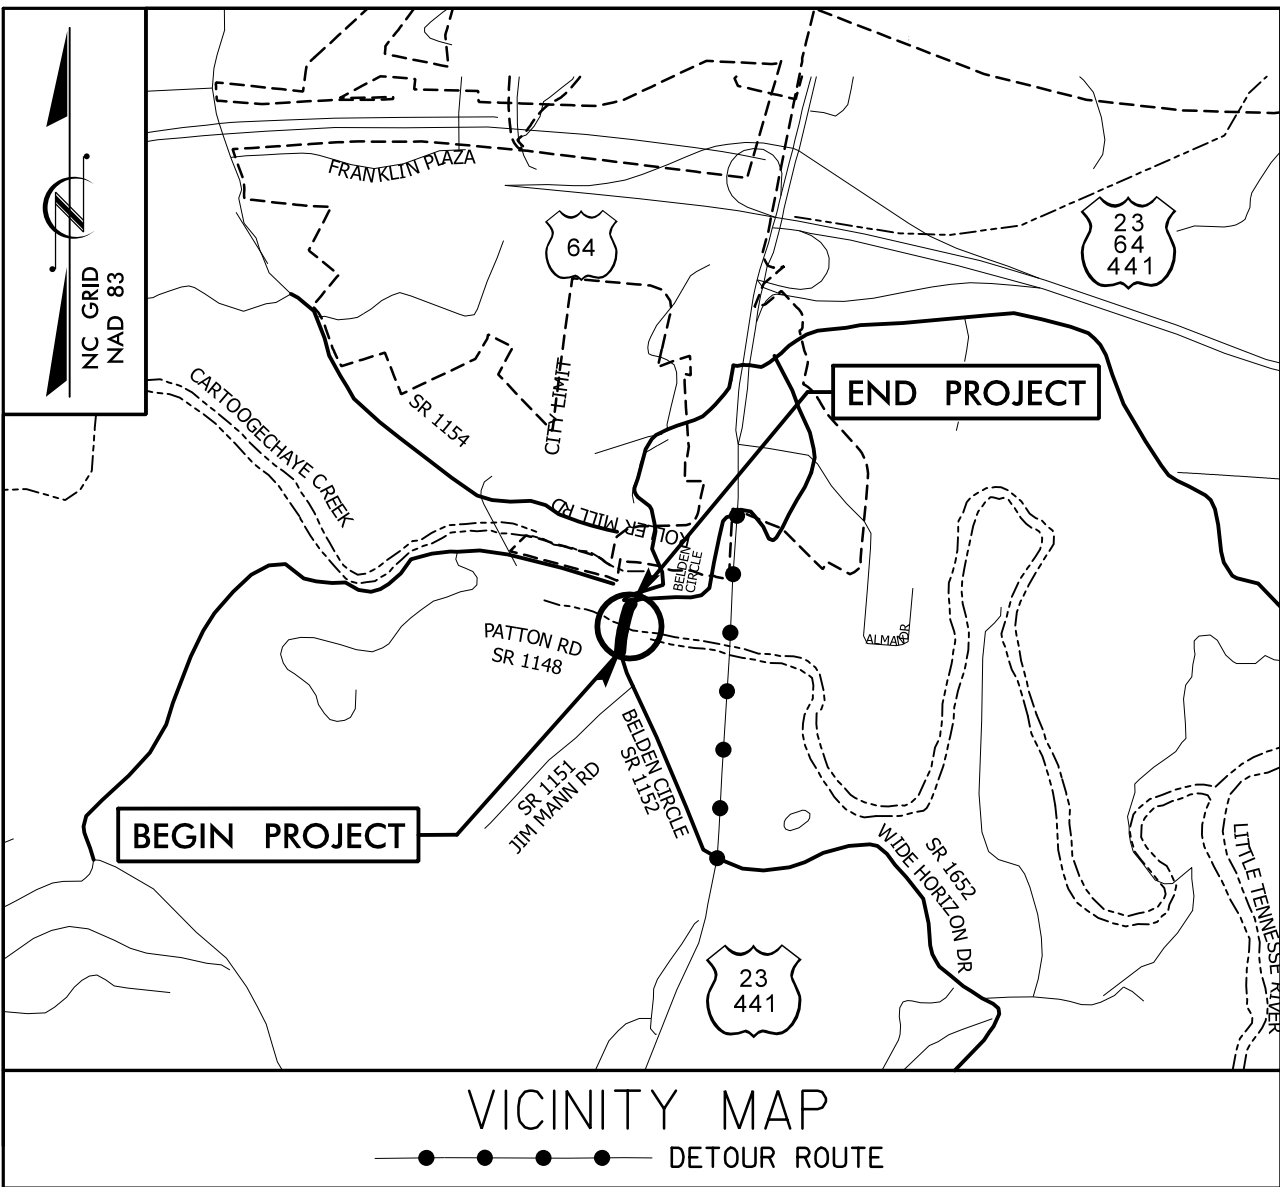


STATE OF NORTH CAROLINA  
DIVISION OF HIGHWAYS

UTILITIES BY OTHERS  
MACON COUNTY


LOCATION: BRIDGE NO. 550314 OVER CARTOOGECHAYE CREEK  
ON SR 1152 (BELDEN CIRCLE)

TYPE OF WORK: AERIAL TELEPHONE & CATV,  
BURIED TELEPHONE

|                       |           |
|-----------------------|-----------|
| PROJECT REFERENCE NO. | SHEET NO. |
| 17BP.14.R.154         | UO-1      |

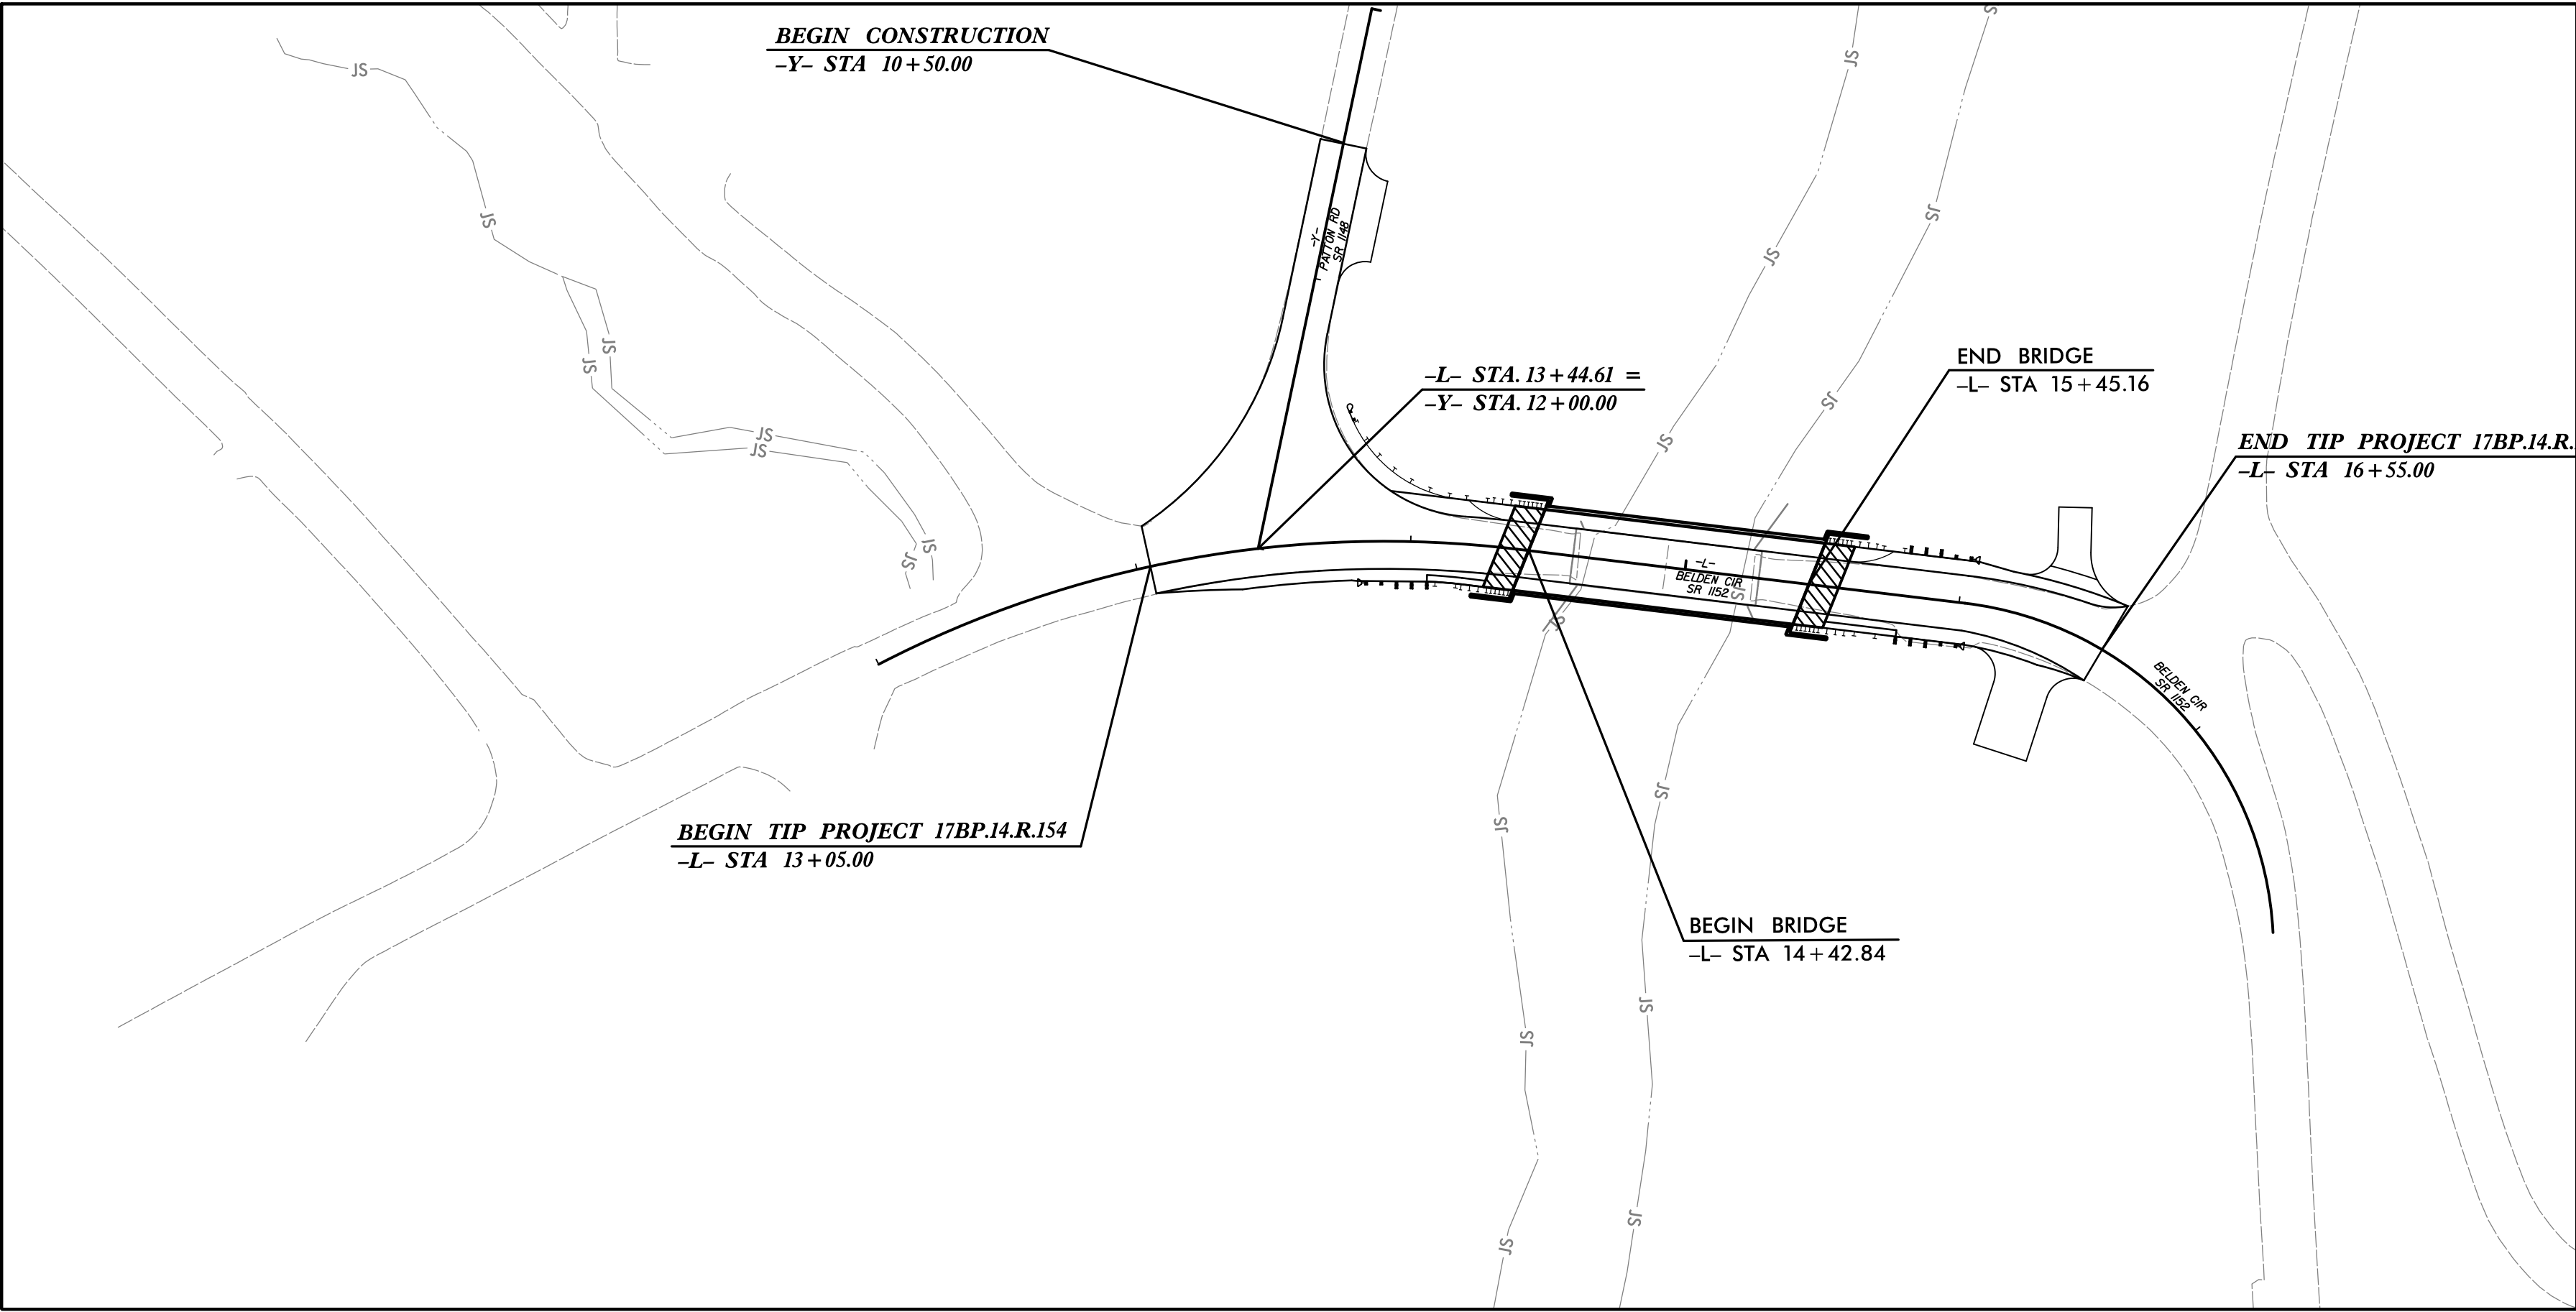

GRAPHIC SCALES

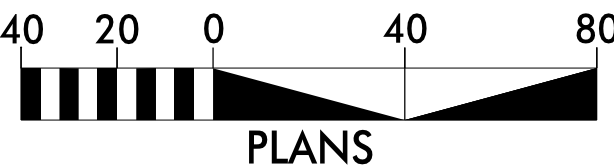

INDEX OF SHEETS


| SHEET NO. | DESCRIPTION                    |
|-----------|--------------------------------|
| UO-1      | TITLE SHEET                    |
| UO-2      | UTILITIES BY OTHERS PLAN SHEET |

UTILITY OWNERS ON PROJECT

- TELEPHONE - FRONTIER COMMUNICATIONS
- CATV - MORRIS BROADBAND
- POWER - DUKE ENERGY

PLANS  
PREPARED  
BY:

**V&M**  
Vaughn & Melton  
Consulting Engineers  
1318-F Patton Ave.  
Asheville, NC 28806  
828-253-2796  
NC License Number: F-1088

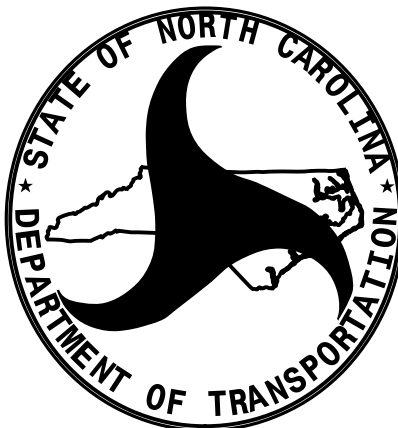

PREPARED FOR THE OFFICE OF:  
DIVISION OF HIGHWAYS  
UTILITIES ENGINEERING  
SECTION

1591 MAIL SERVICES CENTER  
RALEIGH NC 27699-1591  
PHONE (919) 250-4128  
FAX (919) 250-4119

|                        |                                 |
|------------------------|---------------------------------|
| <u>Robert Golding</u>  | DIVISION 14 UTILITY COORDINATOR |
| <u>Lynn Mann, P.G.</u> | UTILITIES PROJECT COORDINATOR   |



**CONTRACT: C204130**

