

**This electronic collection of documents is provided
for the convenience of the user
and is Not a Certified Document –**

**The documents contained herein were originally issued
and sealed by the individuals whose names and license
numbers appear on each page, on the dates appearing
with their signature on that page.**

**This file or an individual page
shall not be considered a certified document.**

6/23/16

02.55	PROJ. REFERENCE NO.	SHEET NO.
	17BP.14.R.154	X-1

75

70

65

60

55

50

45

40

35

30

25

20

15

10

5

0

5

10

15

20

25

30

35

40

45

50

55

60

65

70

75

2055

2050

2045

2040

2035

2030

2055

2050

2045

2040

2035

2030

-Y-

PATTON ROAD

0.033

0.060

0.060

B

2036.11

BEGIN PROJECT
13 + 05

2055

2050

2045

2040

2035

2030

2055

2050

2045

2040

2035

2030

B


2036.15

13 + 00

B


0

6/23/16

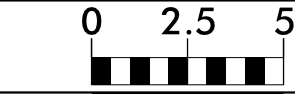


PROJ. REFERENCE NO.
17BP.14.R.154

SHEET NO.
X-2

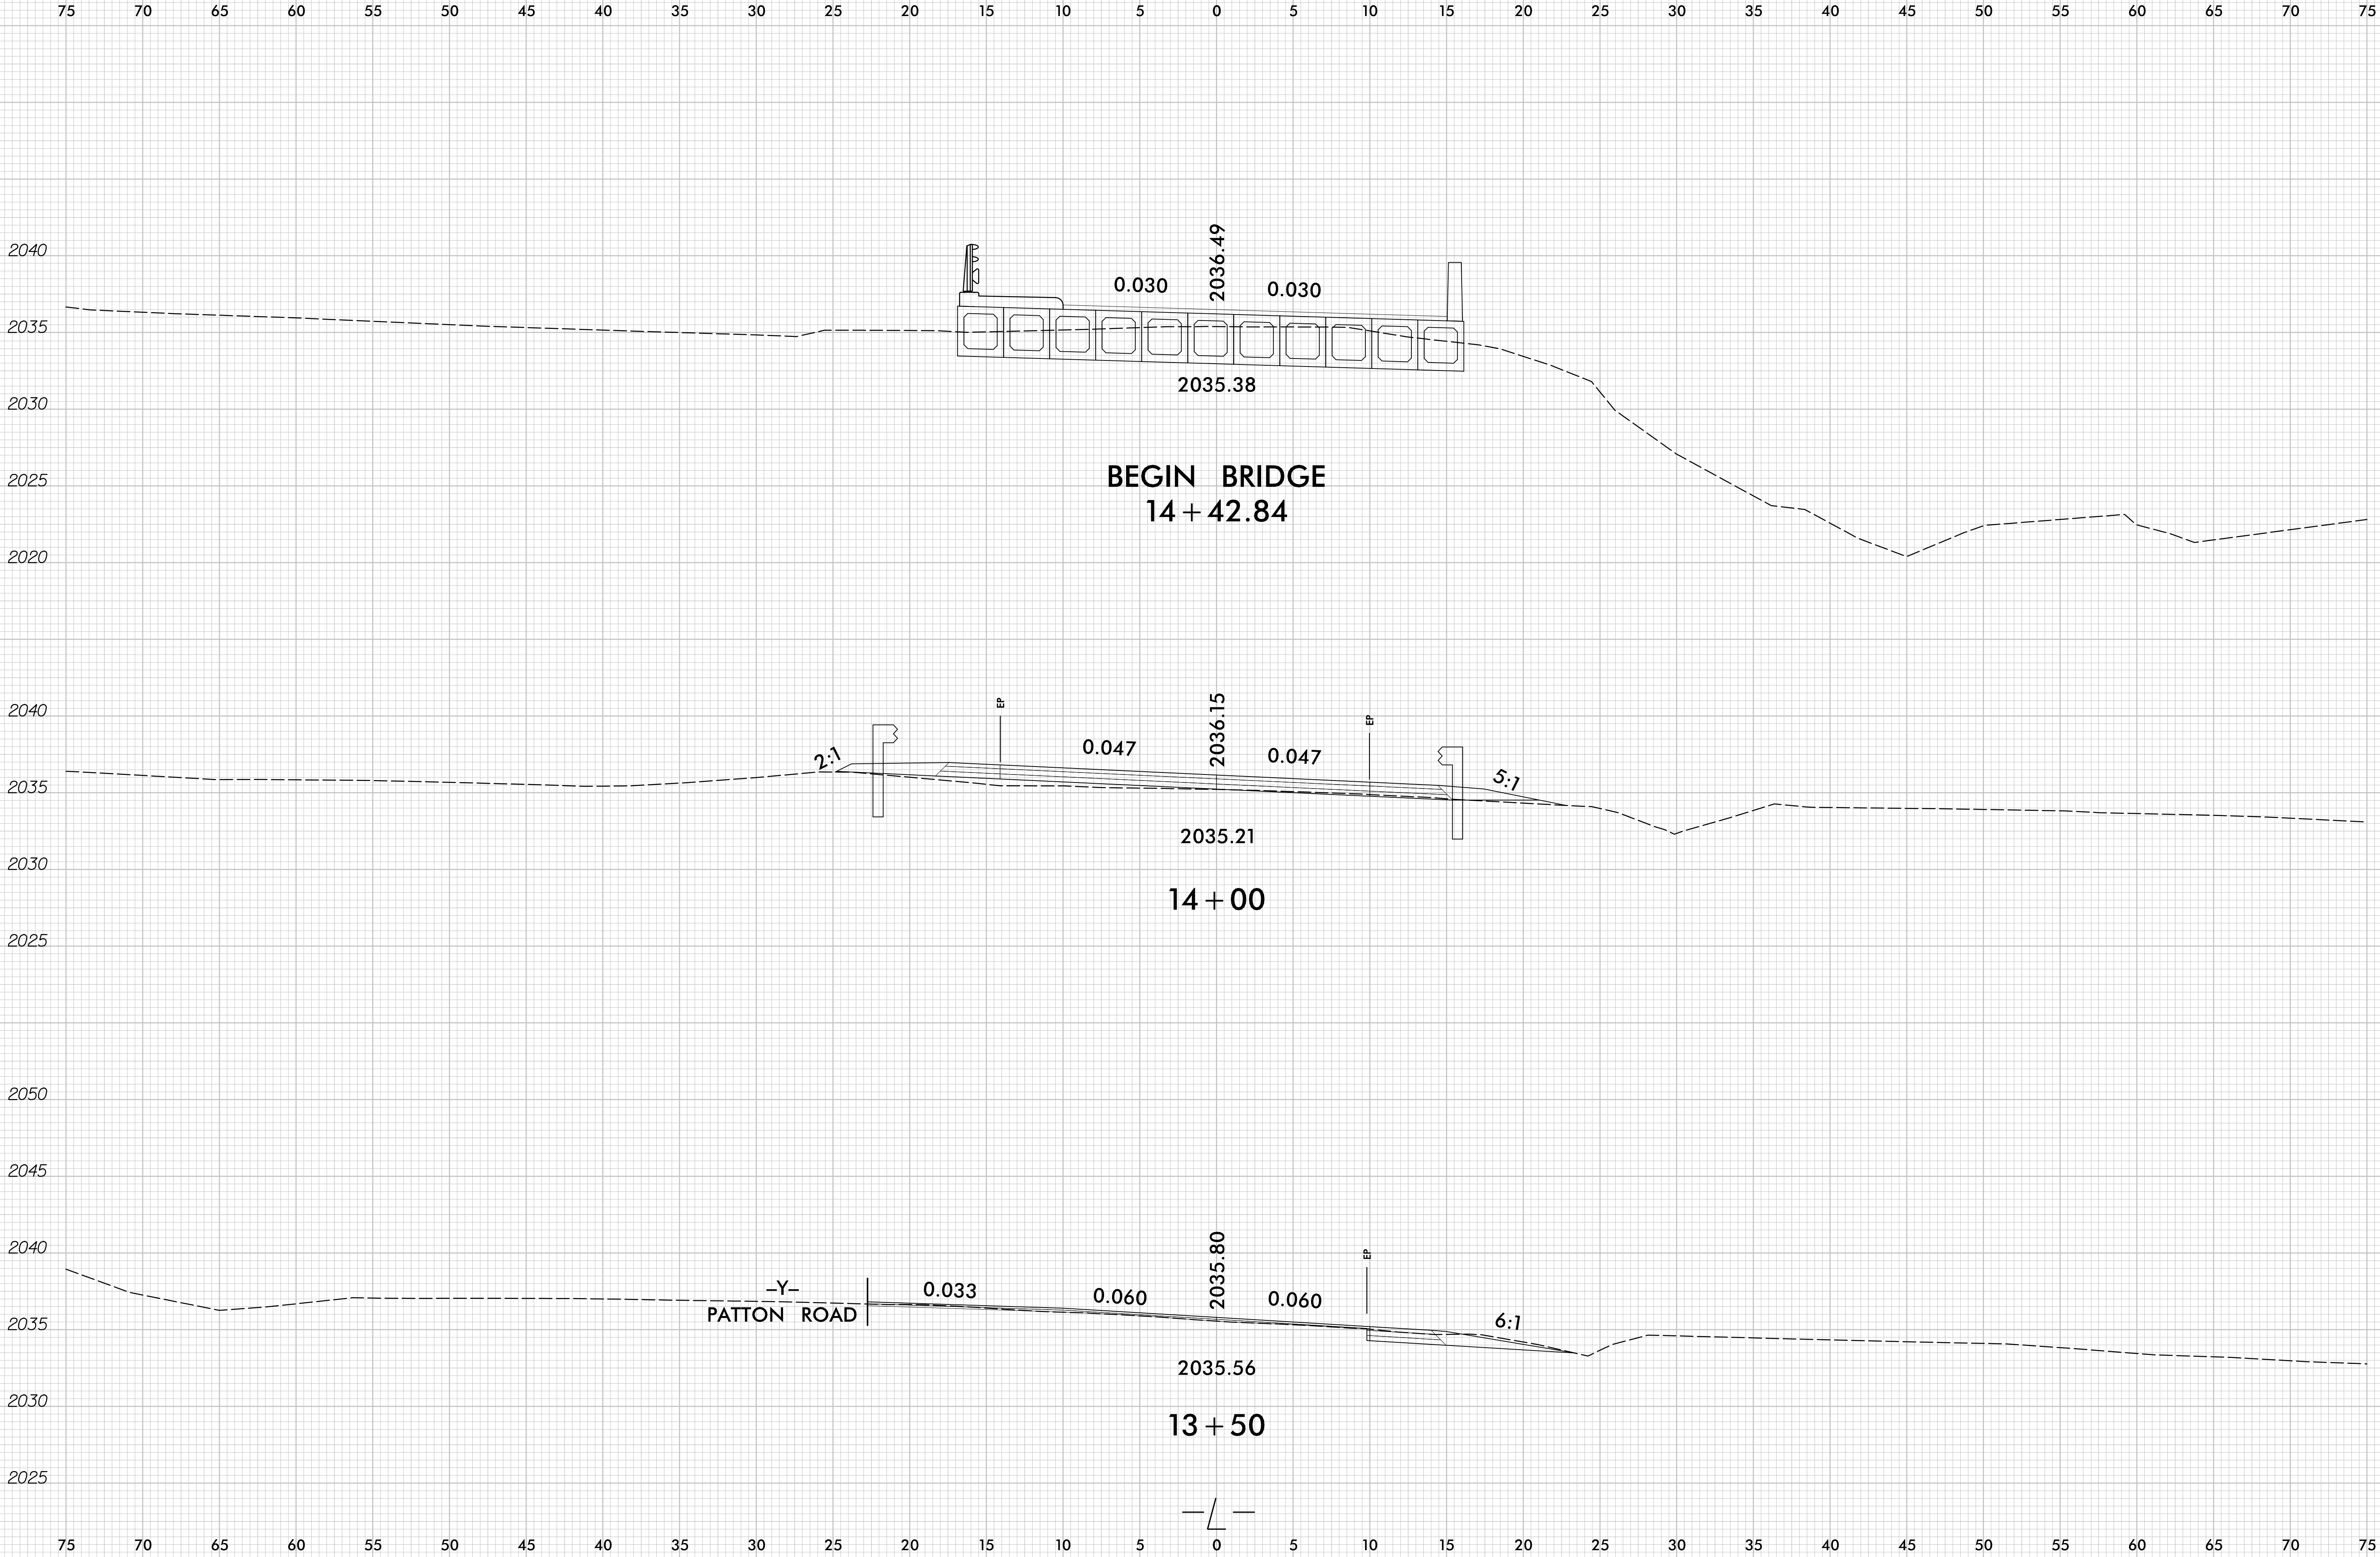

6/23/16

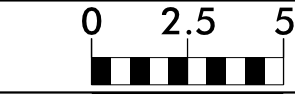

PROJ. REFERENCE NO.
17BP.14.R.154

SHEET NO.
X-3

75

70

65

60

55

50

45

40

35

30

25

20

15

10

5

0

5

10

15

20

25

30

35

40

45

50

55

60

65

70

75

2040

2035

2030

2025

2020

2015

2010

2040

2035

2030

2025

2020

2015

2010

0.030

2036.70

0.030

2016.26

15 + 00

2040

2035

2030

2025

2020

2015

2040

2035

2030

2025

2020

2015

0.030

2036.54

0.030

2035.48

2026.00'

14 + 50

—/—

75

70

65

60

55

50

45

40

35

30

25

20

15

10

5

0

5

10

15

20

25

30

35

40

45

50

55

60

65





70

75

6/23/16

0 2.5 5	PROJ. REFERENCE NO.	SHEET NO.
	17BP.14.R.154	X-4

75 70 65 60 55 50 45 40 35 30 25 20 15 10 5 0 5 10 15 20 25 30 35 40 45 50 55 60 65 70 75

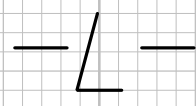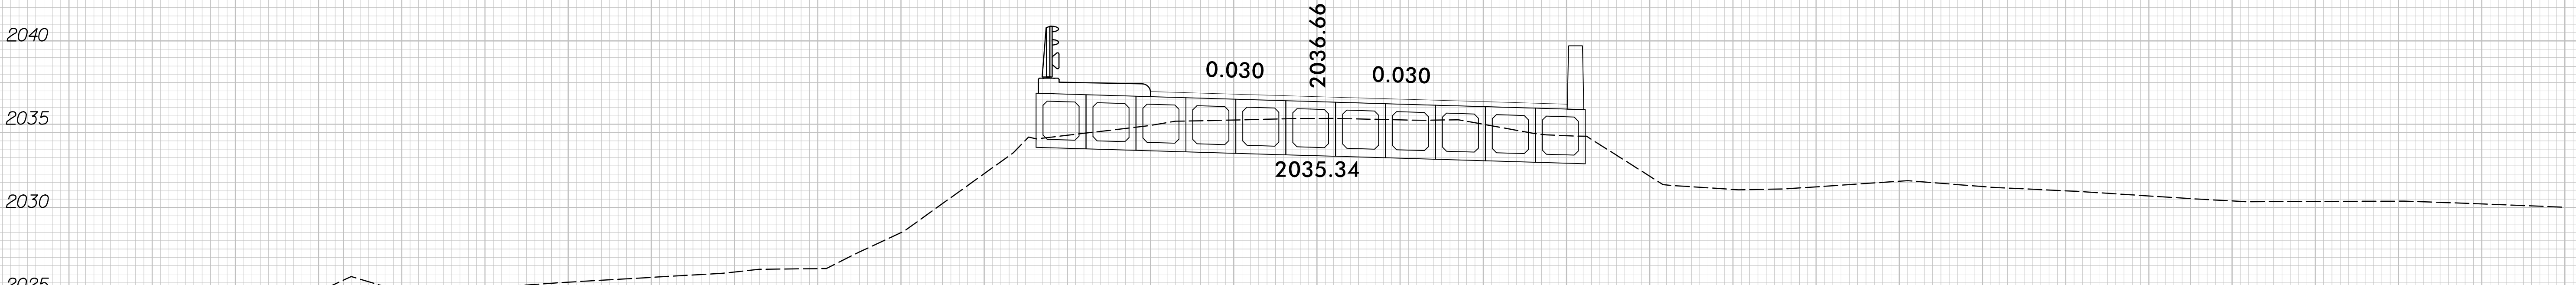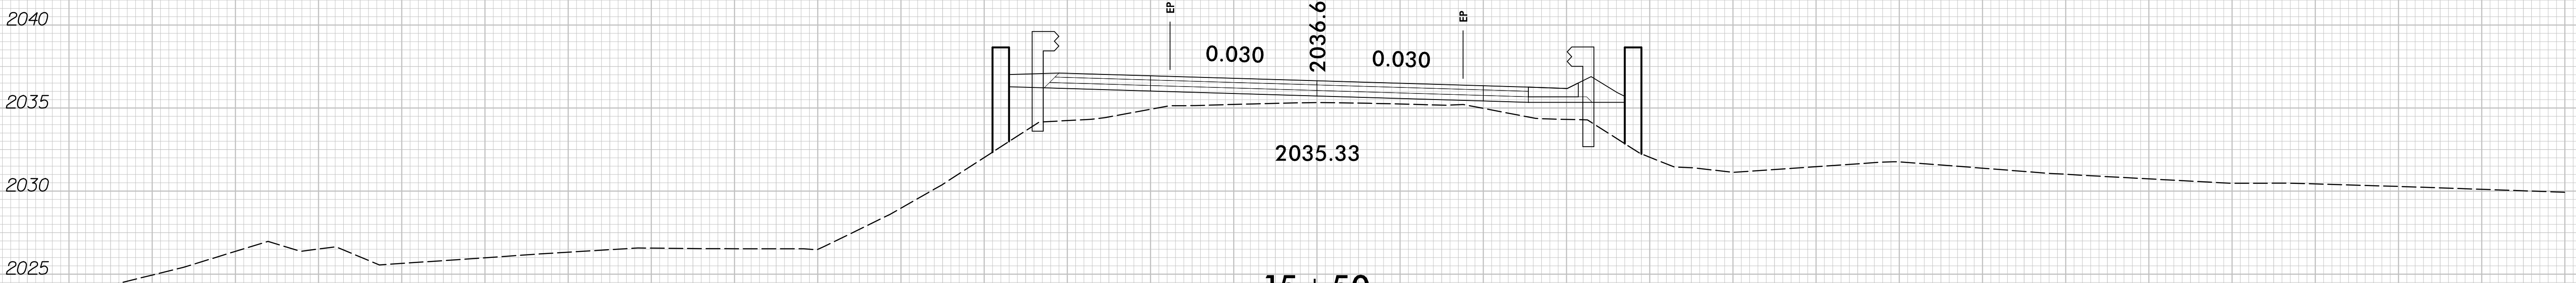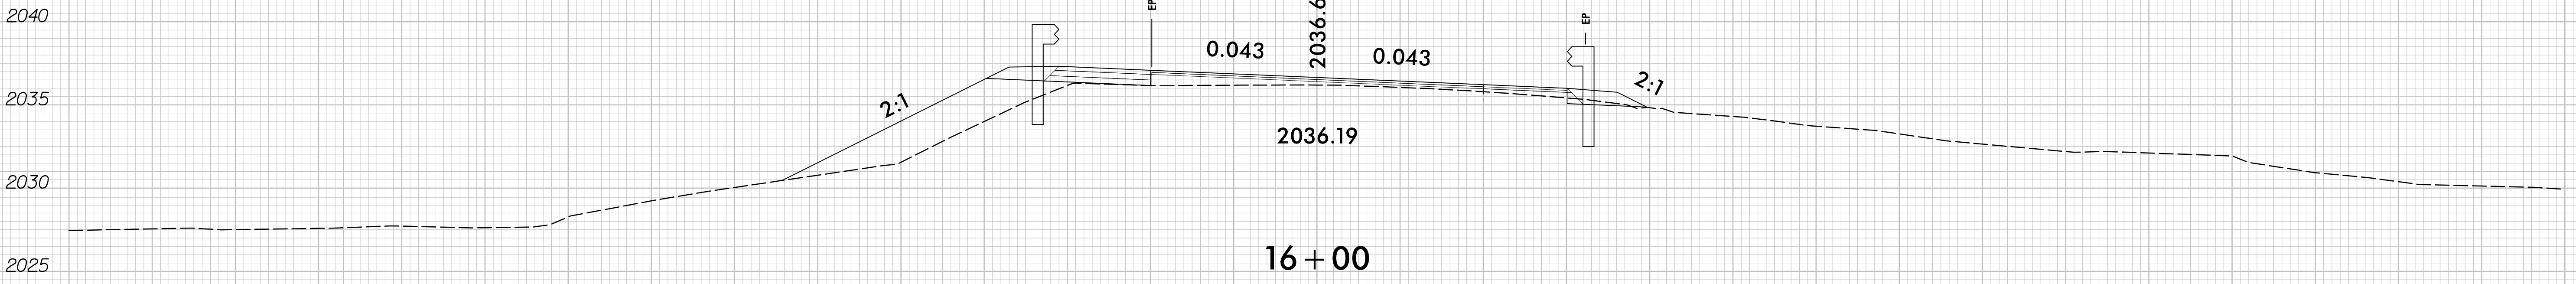

6/23/16

02.55	PROJ. REFERENCE NO.	SHEET NO.
	17BP.14.R.154	X-5

757065605550454035302520151050051015202530354045505560657075

20602060

20552055

20502050

20452045

20402040

20352035

20302030

20252025

20452045

20402040

20352035

20302030

20252025

20452045

20402040

20352035

20302030

20252025

757065605550454035302520151050051015202530354045505560657075

2039.92

17 + 00

END PROJECT
16 + 55

16 + 50

— / —

0.080

0.075

0.077

2037.56

0.075

2037.52

3:1

3:1

EP

EP

EP


EP

EP

EP

7/26/2018
R:\Roadway\Xsc\17BP14R154_rdy_XPL.L.dgn
gpraves

6/23/16

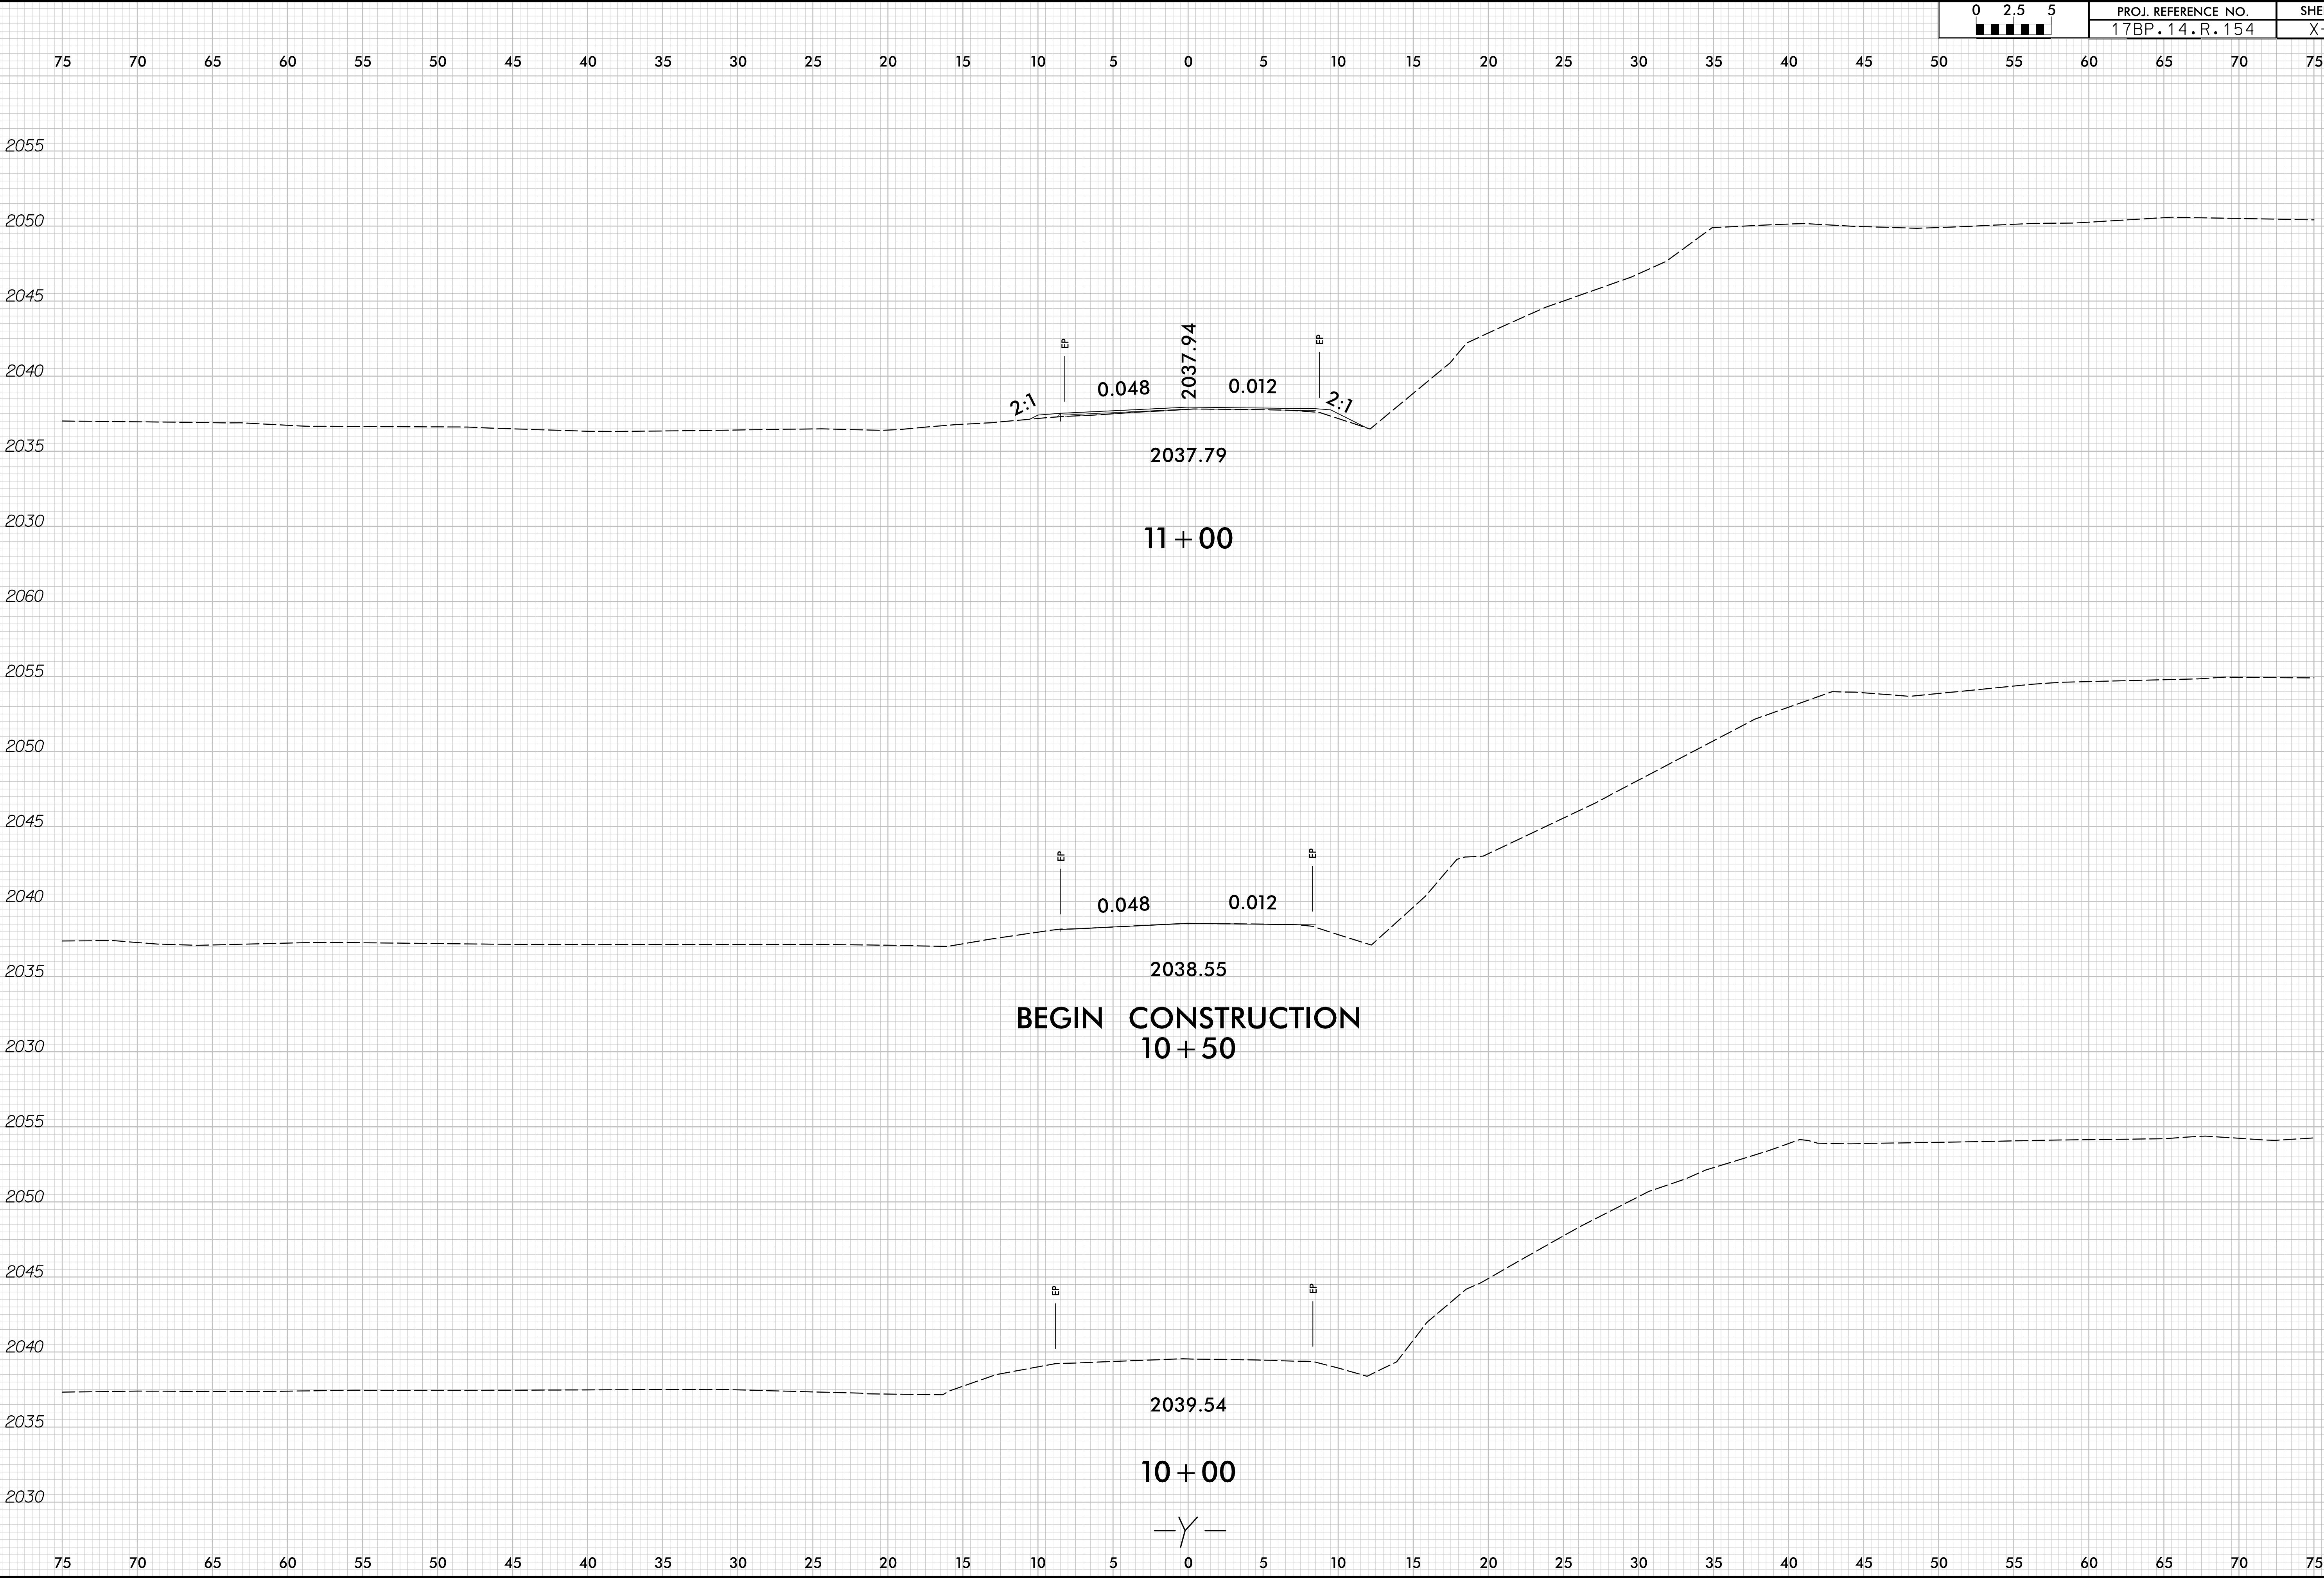

6/23/16

02.55	PROJ. REFERENCE NO.	SHEET NO.
	17BP.14.R.154	X-7

757065605550454035302520151050051015202530354045505560657075

20452045

20402040

20352035

20302030

20252025

20202020

20552055

20502050

20452045

20402040

20352035

20302030

20252025

757065605550454035302520151050051015202530354045505560657075

