

**This electronic collection of documents is provided
for the convenience of the user
and is Not a Certified Document –**


**The documents contained herein were originally issued
and sealed by the individuals whose names and license
numbers appear on each page, on the dates appearing
with their signature on that page.**

**This file or an individual page
shall not be considered a certified document.**

**STATE OF NORTH CAROLINA
DEPARTMENT OF TRANSPORTATION**

**SIGNING PLAN
ALLEGHANY COUNTY**

LOCATION: REPLACE BRIDGE 21 OVER LITTLE RIVER ON NC 18

| | |
|---|---------------------|
| PROJECT REFERENCE NO. B-5388 | SHEET NO. SIGN-1 |
| DocuSigned by: <i>Renee Roach</i> 3EB436060316431 | |
| APPROVED: _____ | |
| DATE: 9/13/2018 | |
| SEAL | |
|  | |
| DOCUMENT NOT CONSIDERED FINAL UNLESS ALL SIGNATURES COMPLETED | |

T.I.P.: B-5388

CONTRACT: C204255

ROADWAY STANDARD DRAWING

THE FOLLOWING ROADWAY STANDARDS AS APPEAR IN "ROADWAY STANDARD DRAWINGS" - PROJECT SERVICES UNIT - N.C. DEPARTMENT OF TRANSPORTATION - RALEIGH, N.C., DATED JANUARY 2018 ARE APPLICABLE TO THIS PROJECT AND BY REFERENCE HEREBY ARE CONSIDERED A PART OF THESE PLANS:

| STD. NO. | TITLE |
|----------|--|
| 904.10 | ORIENTATION OF GROUND MOUNTED SIGNS |
| 904.50 | MOUNTING OF TYPE 'D', 'E' AND 'F' SIGNS ON 'U' CHANNEL POSTS |

SUMMARY OF QUANTITIES

| ITEM NO. | | ITEM DESCRIPTION | QUANTITY | UNIT |
|------------|-----------|------------------------------------|----------|------|
| DESC. NO. | SECT. NO. | | | |
| 4072000000 | 903 | SUPPORTS, 3 LB STEEL U-CHANNEL | 180 | L.F. |
| 4096000000 | 904 | SIGN ERECTION, TYPE D | 2 | EA. |
| 4102000000 | 904 | SIGN ERECTION, TYPE E | 11 | EA. |
| 4155000000 | 907 | DISPOSAL OF SIGN SYSTEM, U-CHANNEL | 8 | EA. |

GENERAL NOTES


- . SIGNS FURNISHED BY STATE
- . CONFIRM IN WRITING AT LEAST 4 MONTHS IN ADVANCE, THE ACTUAL DATE THE DEPARTMENT FURNISHED SIGNS WILL BE REQUIRED.
- . ALL TYPE 'D' SIGNS SHALL BE MOUNTED ON TWO U-CHANNEL POSTS UNLESS OTHERWISE INDICATED ON THE PLANS.
- . IF REMOVAL OR RELOCATION OF SIGNS ON PRIVATE STREET (NON-STATE MAINTAINED) IS REQUIRED DUE TO CONSTRUCTION, THE CONTRACTOR SHALL INFORM THE ENGINEER. THE WORK WILL BE COMPLETED BY OTHERS.
- . WHEN NOT STATIONED OR DIMENSIONED ON PLANS, ALL 'E' AND 'F' SIGNS SHALL BE FIELD LOCATED BY THE ENGINEER
- . ALL EXISTING SIGNS ON "U" CHANNEL POST WITHIN THE PROJECT LIMITS SHALL BE REMOVED AND DISPOSED OF UNLESS OTHERWISE NOTED ON PLANS.
- . WHEN EXISTING SIGNS ARE REMOVED AND INSTALLED ON NEW SUPPORTS, THE RE-ERECTION SHALL IMMEDIATELY FOLLOW THE REMOVAL.
- . THE BACKGROUND FOR TYPE E & F SIGNS SHALL BE TYPE C REFLECTIVE SHEETING.
- . SEE ROADWAY PLANS FOR GUARD/GUIDE RAIL DETAILS.



INDEX

| SHEET NO. | DESCRIPTION |
|-----------|--------------------------|
| SIGN-1 | TITLE SHEET |
| SIGN-2 | E AND SIGN DESIGN SHEETS |
| SIGN-3 | SIGNING PLAN SHEET |


PLAN PREPARED BY: N.C.D.O.T. SIGNING AND DELINEATION UNIT

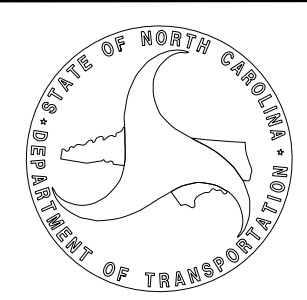KELVIN JORDAN SIGNING & DELINEATION REGIONAL ENGINEER
J.Navarrete SIGNING & DELINEATION PROJECT DESIGN ENGINEER



| | |
|--|---------------------|
| PROJECT REFERENCE NO. B-5388 | SHEET NO. SIGN-2 |
| APPROVED:  DocuSigned by: Renee Roach 3EB43050D316431 | |
| DATE: 9/13/2018 | |
| SEAL  | |
| DOCUMENT NOT CONSIDERED FINAL UNLESS ALL SIGNATURES COMPLETED | |


401 QUANTITY REQ'D 1

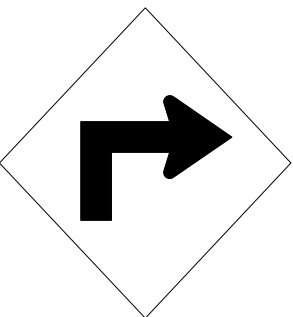

36" X 36"
W1-1R

ONE "U" POST PER SIGN


402 QUANTITY REQ'D 1

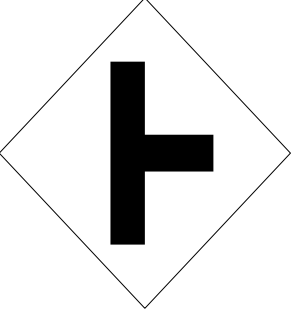

36" X 36"
W2-2

ONE "U" POST PER SIGN

403 QUANTITY REQ'D 2

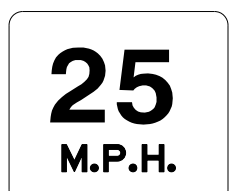


18" X 18"
W13-1P

MOUNT BELOW SIGN 401,406
IN 2 INSTALLATIONS

ONE "U" POST PER SIGN


404 QUANTITY REQ'D 3



18" X 24"
W1-8R

ONE "U" POST PER SIGN


405 QUANTITY REQ'D 3

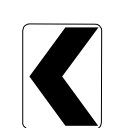

18" X 24"
W1-8L

ONE "U" POST PER SIGN

406 QUANTITY REQ'D 1

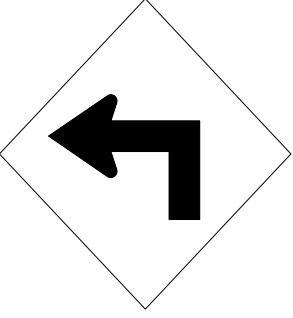

36" X 36"
W1-1L

ONE "U" POST PER SIGN

| | | | | |
|---|---|--|----------------------------------|-------------------------|
| SIGN NUMBER: 301, 302 TYPE: D QUANTITY: 2 | BACKG COLOR: Green COPY COLOR: White | DESIGN BY: W.JOHNSON PROJECT ID: B-5388 | CHECKED BY:KLJ LOCATION: NC18 | Sep 04, 2018 DIV: 11 |
|---|---|--|----------------------------------|-------------------------|

| SYMBOL | X | Y | WID | HT |
|--------|---|---|-----|----|
| | | | | |
| | | | | |
| | | | | |
| | | | | |
| | | | | |
| | | | | |
| | | | | |

SIGN WIDTH: 4'-0"
HEIGHT: 1'-0"
TOTAL AREA: 4.0 Sq.Ft.


BORDER TYPE: FLUSH
RECESS: 0"
WIDTH: 1"
RADII: 1.5"

NO. Z BARS:
LENGTH:

MAT'L: 0.125" (3.2 mm) ALUMINUM

USE NOTES: 1,2

1. Legend and border(except those that are colored black) shall be direct applied Grade C sheeting.
2. Background shall be Grade C reflective sheeting.

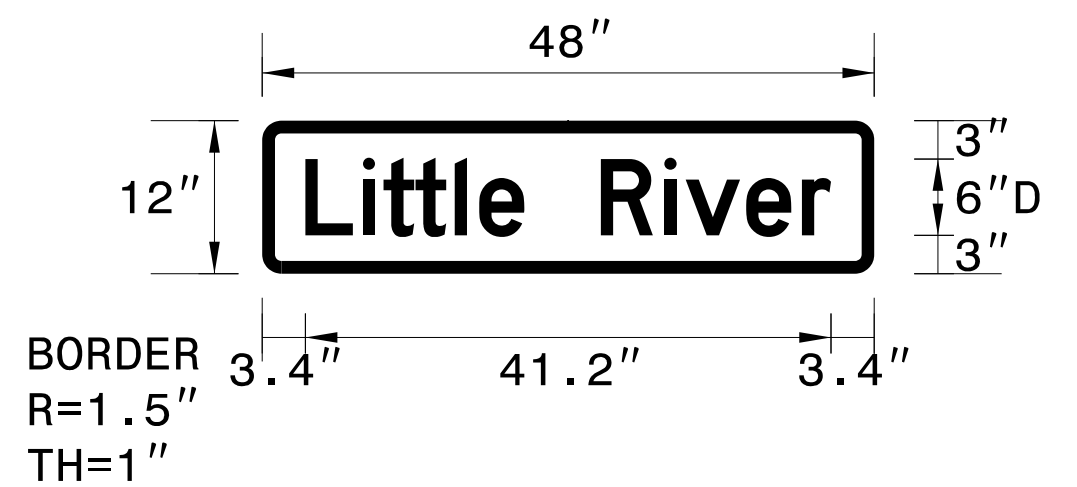

BORDER R=1.5"
TH=1"

Spacing Factor is 1 unless specified otherwise

LETTER POSITIONS


| Letter spacings are to start of next letter | | | | | | | | | | | | | | | Series/Size | |
|---|-----|-----|-----|-----|-----|-----|-----|---|---|-----|-----|-----|-----|-----|-------------|--------|
| | | | | | | | | | | | | | | | Text Length | |
| | L | i | t | t | l | e | | R | i | v | e | r | | | | D 2000 |
| | 3.4 | 4.5 | 1.6 | 2.5 | 3.1 | 1.9 | 3.5 | 6 | 5 | 1.7 | 4.7 | 4.4 | 2.3 | 3.4 | | 41.2 |
| | | | | | | | | | | | | | | | | |
| | | | | | | | | | | | | | | | | |
FILENAME: Sign Design

NORTH CAROLINA D.O.T. SIGN DETAIL

09/07/18 R:\Traffic\Signing\CADD\Signing Layout Plans\B-5388_Sgn_SGN_Basemap.dgn
User: rcarriere

TYPE "E" SIGNS

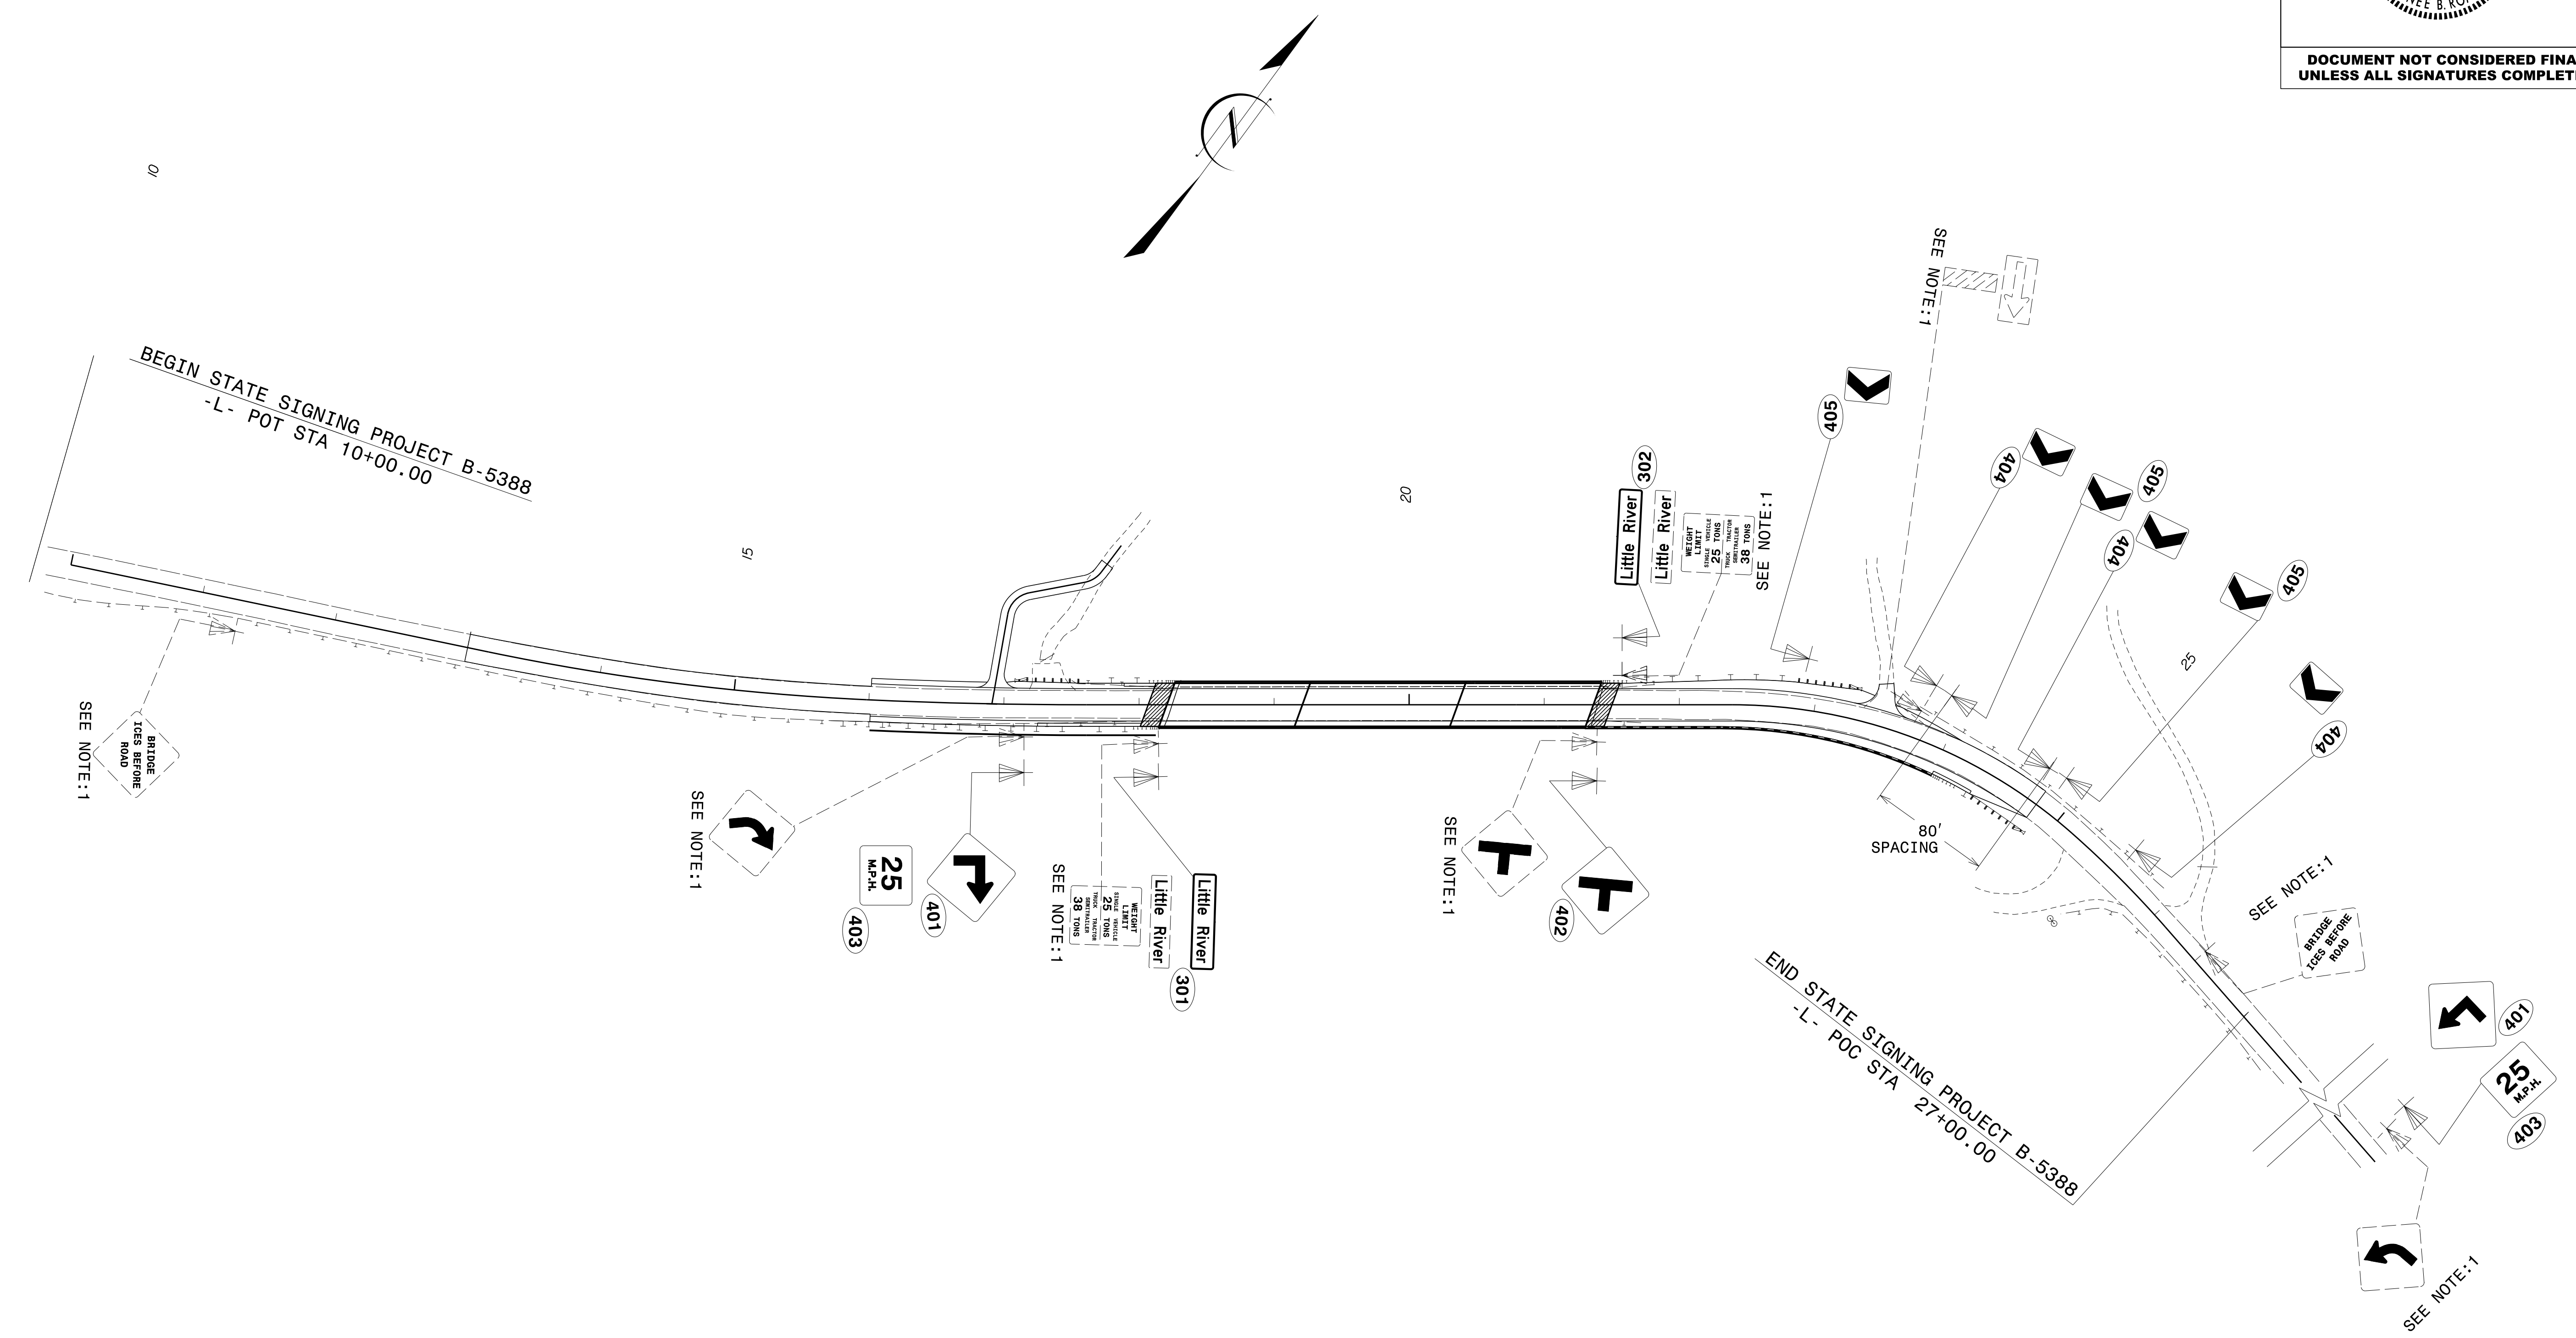

NOTES:

- 1 DISPOSAL OF SIGN SYSTEM, U-CHANNEL

EXISTING AND PROPOSED SIGNS

09/11/18
 P:\IP\Projects-B\B5388\Traffic\Signing\CA00\Signing Layout Plans\B-5388_Sgn_SGN_Basemap.dgn
 User:jinnavarrete