


SEE NOTE 3

SEE MILLING DETAIL


TYPICAL DOUBLE YELLOW CENTER LINE

SNOWPLOWABLE MARKER PER EXSISTING

MILLING DETAIL

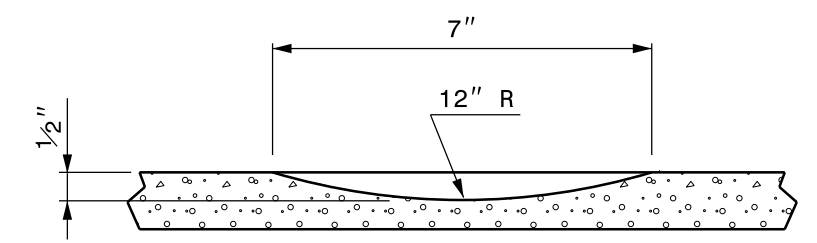

SECTION A-A'

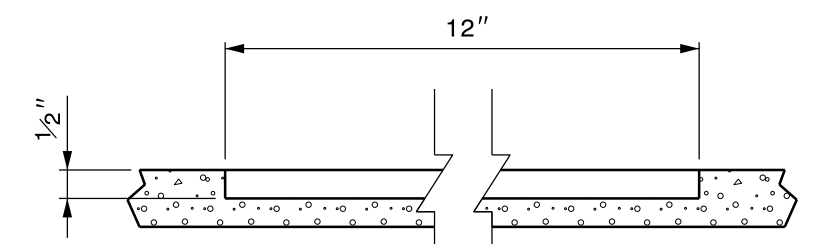



SECTION B-B'

NOTES:

- 1) USING A VACUUM, REMOVE ALL DEBRIS FROM THE MILLINGS JUST PRIOR TO PLACING ANY PAVEMENT MARKINGS.
- 2) ENSURE GLASS BEADS ARE SPREAD UNIFORMLY OVER THE ENTIRE SURFACE OF THE PAVEMENT MARKING MATERIAL.
- 3) INSTALL SNOWPLWABLE MARKERS AT THE APPROACHES PER EXISTING. USE RAISED MARKERS ON CONCRETE BRIDGE DECK (TBD).

06-DEC-2018 15:05
 S:\Contracts\Contractors\Resurfacing Projects\Division 13\Burke Jan 2019\Center Line 12in Rumble-Stripe & Snowpl-Marker.dgn
 pwrcheester AT CSD-292933

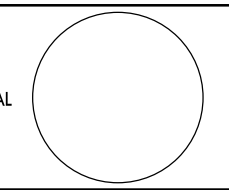APPROVED: _____ DATE: _____	RUMBLE STRIPES	
SEAL 	SCALE: NONE	
	DATE: 11/2018	
	DWG. BY: MDS	
	DESIGN BY: MDS	
REVIEWED BY: _____	REVISIONS	