

SIGN NUMBER: SP13107

BACKG COLOR: Fluorescent Orange

TYPE: STATIONARY

COPY COLOR: Black

QUANTITY: SEE PLANS

SIGN WIDTH: 4'-0"

HEIGHT: 4'-0"

TOTAL AREA: 16.00 Sq.Ft.

BORDER TYPE: INSET

RECESS: 0.75"

WIDTH: 1.25"

RADII: 3"

NO. Z BARS:

LENGTH:

MAT'L: 0.080" (2.0 mm) ALUMINUM


DESIGN BY: B. RASHID

CHECKED BY: AIA

DATE: Apr 26, 2013

PROJECT ID:

DIV:

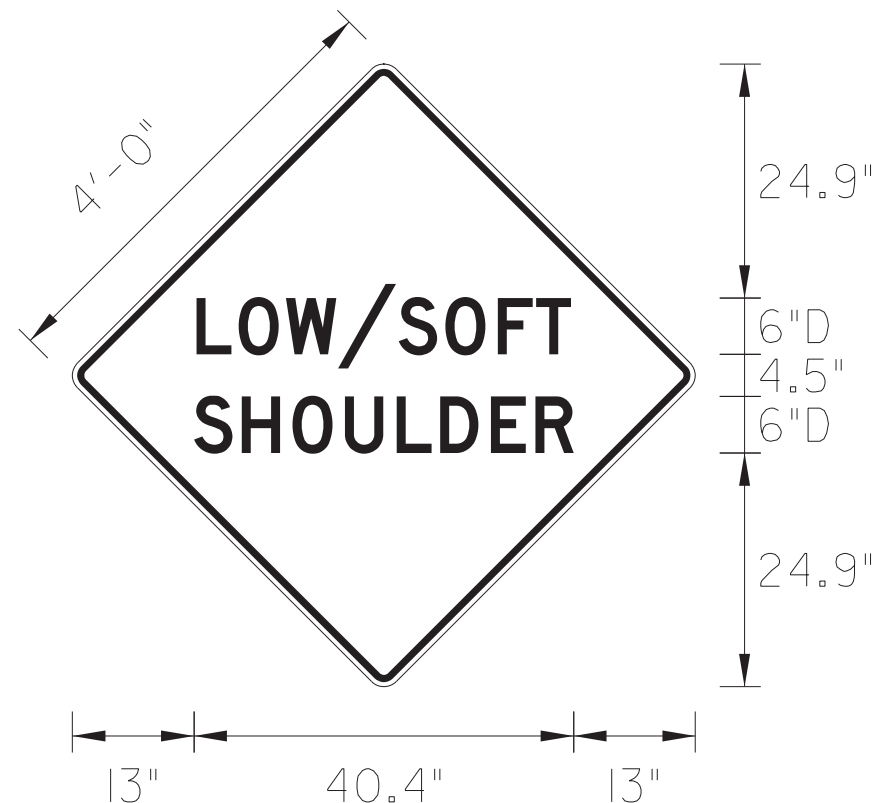

Spacing Factor is 1 unless specified otherwise

LETTER POSITIONS

[illegible]