

Project: U-4902D



Contract: C202280

STATE OF NORTH CAROLINA
DIVISION OF HIGHWAYS

NEW HANOVER COUNTY

LOCATION: US 17 (MARKET STREET) FROM
SR 1403 (MIDDLE SOUND LOOP ROAD)
TO SR 1402 (PORTERS NECK ROAD)

TYPE OF WORK: TRAFFIC SIGNALS, CCTV CAMERAS, AND FIBER OPTIC CABLE

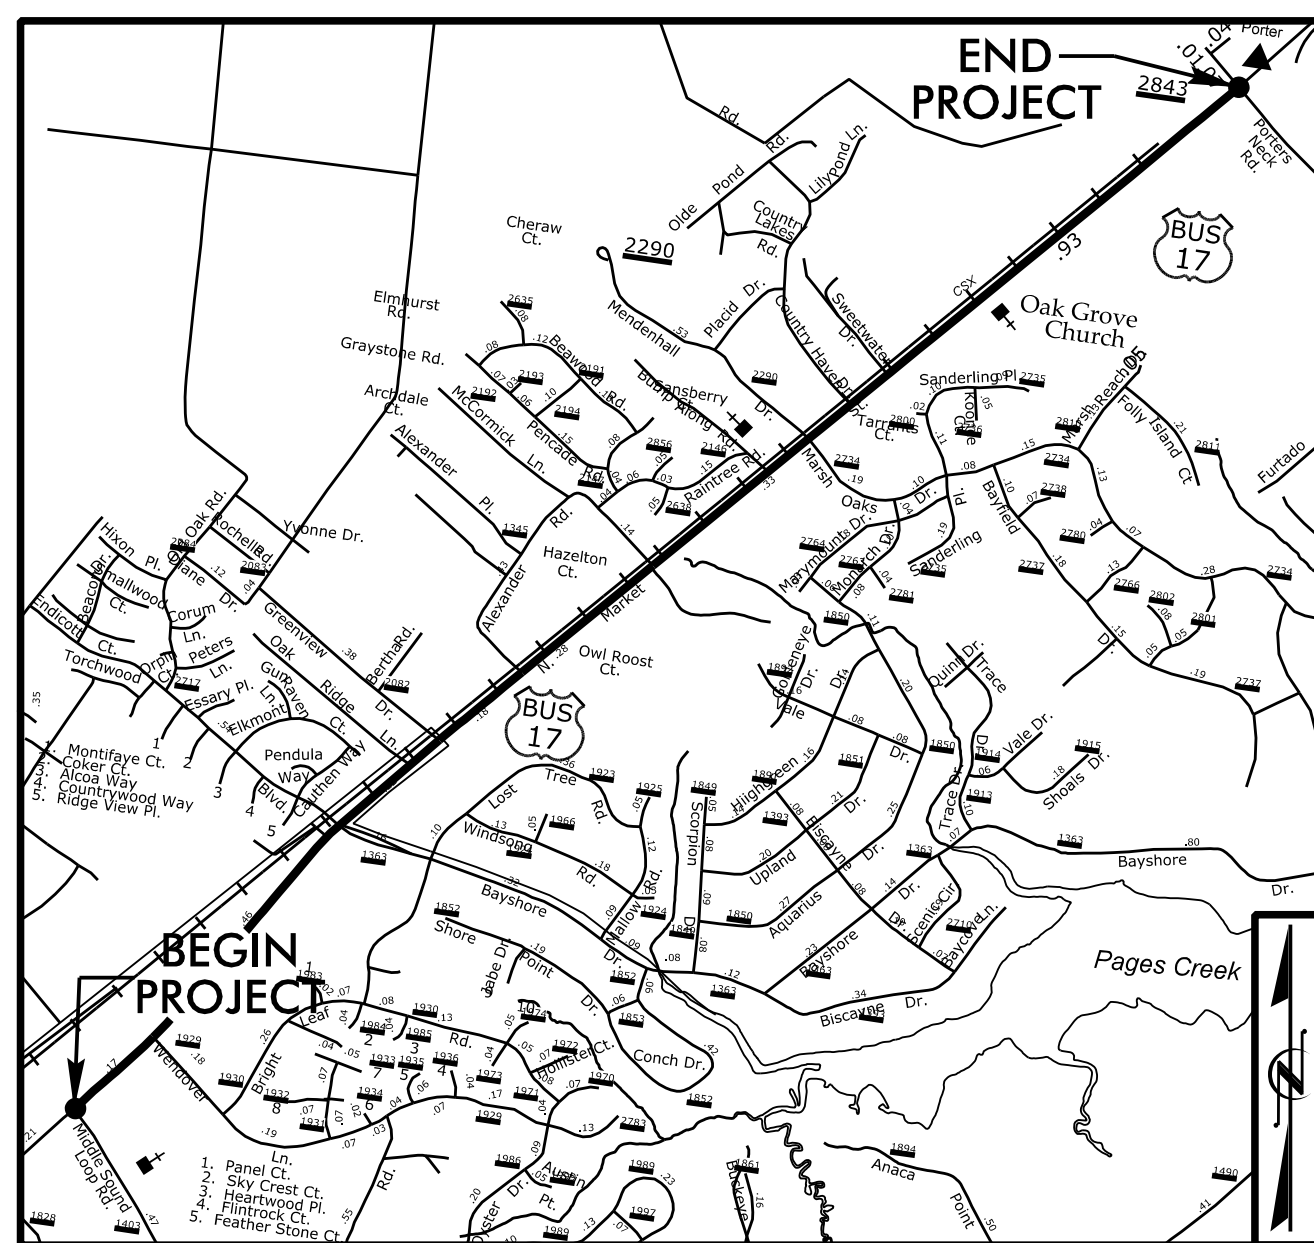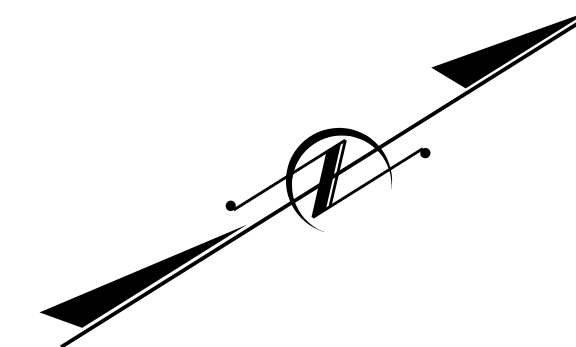

PLANS PREPARED BY:
HNTB
HNTB NORTH CAROLINA, P.C.
343 E. Six Forks Road, Suite 200
Raleigh, North Carolina 27609
NC License No: C-1554
(919) 546-8997

Natasha R. Simmons, PE, PTOE - Project Manager
Andrew D. Klinksiek, PE, PTOE - Project Engineer
Alex H. Thornburg, PE - Project Engineer
Nicole K. Vlanich, EI - Design Engineer
Tracey R. Terrell - Senior Design Technician

Sheet #	Reference #	Index of Plans	Location/Description
Sig. 1.0	-----	Title Sheet	
Sig. 2.0-2.5	03-1128	US 17 (Market Street) at SR 1929 (Wendover Lane)	
Sig. 3.0-3.4	03-0635	US 17 (Market Street) at Ogdén Volunteer Fire Dept.	
Sig. 4.0-7.12	03-0369	US 17 (Market Street) at SR 1363 (Bayshore Drive)/SR 2717 (Torchwood Boulevard)	
Sig. 8.0-8.5	03-1130	Northbound US 17 (Market Street) at U-Turn North of SR 2082 (Greenview Drive)	
Sig. 9.0-9.5	03-1129	US 17 (Market Street) at SR 1345 (Alexander Road)	
Sig. 10.0-13.7	03-1027	US 17 (Market Street) at SR 2734 (Marsh Oaks Drive)/SR 2290 (Mendenhall Drive)	
Sig. 14.0-14.2	03-0380	US 17 (Market Street) at SR 1402 (Porters Neck Road)	
Sig. 15.0	-----	Standard Drawing for Electrical Service Grounding and Wood Poles	
Sig. 16.0	-----	Standard Drawing for Pedestals	
Sig. M1-M8	-----	Standard Drawing for Metal Poles	
SCP. 1-34	-----	Signal Communication Plans	

LEGEND

##-#### SIGNAL INVENTORY NUMBER

INTELLIGENT TRANSPORTATION AND SIGNALS UNIT

Contacts:

Zachary Little, PE - Eastern Region Signals Engineer
Todd Joyce, PE - Signal Equipment Design Engineer
Neil Avery - Signal Communications Project Engineer

NCDOT - DIVISION 3

Contacts:

Jessi Leonard, PE - Division Traffic Engineer
R. Coke Gray III, PE - Regional Traffic Engineer

DOCUMENT NOT CONSIDERED FINAL
UNLESS ALL SIGNATURES COMPLETED

Refer to "Roadway Standard Drawings
NCDOT" dated January 2018 and
"Standard Specifications for Roads
and Structures" dated January 2018.

SEAL
NORTH CAROLINA
PROFESSIONAL
ENGINEER
031464
NATASHA R. SIMMONS

Prepared for the Office of:
DIVISION OF HIGHWAYS
**TRANSPORTATION MOBILITY AND SAFETY
DIVISION**

Transportation Mobility and Safety Division
DEPARTMENT OF TRANSPORTATION
ITS and Signals Unit

750 N. Greenfield Parkway, Garner, NC 27529

DocuSigned by:
Natasha R. Simmons
8/1/2018