

### OVERLAP PROGRAMMING DETAIL FOR ALTERNATE PHASING (program controller as shown below)

FROM MAIN MENU PRESS '8' (OVERLAPS).  
THEN '1' (VEHICLE OVERLAP SETTINGS).  
PRESS 'NEXT' TO ADVANCE TO PAGE 2.

NOTICE PAGE 2 →

```

PAGE 2: VEHICLE OVERLAP 'A' SETTINGS
PHASE:      12345678910111213141516
VEH OVL PARENTS: X
VEH OVL NOT VEH:
VEH OVL NOT PED:
VEH OVL GRN EXT:
STARTUP COLOR: - RED - YELLOW - GREEN
FLASH COLORS:  - RED - YELLOW - GREEN
SELECT VEHICLE OVERLAP OPTIONS: (Y/N)
FLASH YELLOW IN CONTROLLER FLASH?...Y
GREEN EXTENSION (0-255 SEC).....0
YELLOW CLEAR (0=PARENT,3-25.5 SEC)..0.0
RED CLEAR (0=PARENT,0.1-25.5 SEC)..0.0
OUTPUT AS PHASE # (0=NONE, 1-16)....0
  
```

PRESS '+'

NOTICE PAGE 2 →

```

PAGE 2: VEHICLE OVERLAP 'E' SETTINGS
PHASE:      12345678910111213141516
VEH OVL PARENTS: X X
VEH OVL NOT VEH:
VEH OVL NOT PED:
VEH OVL GRN EXT:
STARTUP COLOR: - RED - YELLOW - GREEN
FLASH COLORS:  - RED - YELLOW X GREEN
SELECT VEHICLE OVERLAP OPTIONS: (Y/N)
FLASH YELLOW IN CONTROLLER FLASH?...N
GREEN EXTENSION (0-255 SEC).....0
YELLOW CLEAR (0=PARENT,3-25.5 SEC)..0.0
RED CLEAR (0=PARENT,0.1-25.5 SEC)..0.0
OUTPUT AS PHASE # (0=NONE, 1-16)....0
  
```

PRESS '+'

NOTICE GREEN FLASH

NOTICE PAGE 2 →

```

PAGE 2: VEHICLE OVERLAP 'B' SETTINGS
PHASE:      12345678910111213141516
VEH OVL PARENTS: X
VEH OVL NOT VEH:
VEH OVL NOT PED:
VEH OVL GRN EXT:
STARTUP COLOR: - RED - YELLOW - GREEN
FLASH COLORS:  - RED - YELLOW X GREEN
SELECT VEHICLE OVERLAP OPTIONS: (Y/N)
FLASH YELLOW IN CONTROLLER FLASH?...Y
GREEN EXTENSION (0-255 SEC).....0
YELLOW CLEAR (0=PARENT,3-25.5 SEC)..0.0
RED CLEAR (0=PARENT,0.1-25.5 SEC)..0.0
OUTPUT AS PHASE # (0=NONE, 1-16)....0
  
```

PRESS '+'

NOTICE GREEN FLASH

NOTICE PAGE 2 →

```

PAGE 2: VEHICLE OVERLAP 'F' SETTINGS
PHASE:      12345678910111213141516
VEH OVL PARENTS: XX
VEH OVL NOT VEH:
VEH OVL NOT PED:
VEH OVL GRN EXT:
STARTUP COLOR: - RED - YELLOW - GREEN
FLASH COLORS:  - RED - YELLOW X GREEN
SELECT VEHICLE OVERLAP OPTIONS: (Y/N)
FLASH YELLOW IN CONTROLLER FLASH?...N
GREEN EXTENSION (0-255 SEC).....0
YELLOW CLEAR (0=PARENT,3-25.5 SEC)..0.0
RED CLEAR (0=PARENT,0.1-25.5 SEC)..0.0
OUTPUT AS PHASE # (0=NONE, 1-16)....0
  
```

PRESS '+'

NOTICE GREEN FLASH

NOTICE PAGE 2 →

```

PAGE 2: VEHICLE OVERLAP 'C' SETTINGS
PHASE:      12345678910111213141516
VEH OVL PARENTS: X
VEH OVL NOT VEH:
VEH OVL NOT PED:
VEH OVL GRN EXT:
STARTUP COLOR: - RED - YELLOW - GREEN
FLASH COLORS:  - RED - YELLOW - GREEN
SELECT VEHICLE OVERLAP OPTIONS: (Y/N)
FLASH YELLOW IN CONTROLLER FLASH?...Y
GREEN EXTENSION (0-255 SEC).....0
YELLOW CLEAR (0=PARENT,3-25.5 SEC)..0.0
RED CLEAR (0=PARENT,0.1-25.5 SEC)..0.0
OUTPUT AS PHASE # (0=NONE, 1-16)....0
  
```

PRESS '+'

NOTICE PAGE 2 →

```

PAGE 2: VEHICLE OVERLAP 'G' SETTINGS
PHASE:      12345678910111213141516
VEH OVL PARENTS: XX
VEH OVL NOT VEH:
VEH OVL NOT PED:
VEH OVL GRN EXT:
STARTUP COLOR: - RED - YELLOW - GREEN
FLASH COLORS:  - RED - YELLOW X GREEN
SELECT VEHICLE OVERLAP OPTIONS: (Y/N)
FLASH YELLOW IN CONTROLLER FLASH?...Y
GREEN EXTENSION (0-255 SEC).....0
YELLOW CLEAR (0=PARENT,3-25.5 SEC)..0.0
RED CLEAR (0=PARENT,0.1-25.5 SEC)..0.0
OUTPUT AS PHASE # (0=NONE, 1-16)....0
  
```

PRESS '+'

NOTICE GREEN FLASH

OVERLAP PROGRAMMING COMPLETE

NOTICE PAGE 2 →

```

PAGE 2: VEHICLE OVERLAP 'D' SETTINGS
PHASE:      12345678910111213141516
VEH OVL PARENTS: X
VEH OVL NOT VEH:
VEH OVL NOT PED:
VEH OVL GRN EXT:
STARTUP COLOR: - RED - YELLOW - GREEN
FLASH COLORS:  - RED - YELLOW X GREEN
SELECT VEHICLE OVERLAP OPTIONS: (Y/N)
FLASH YELLOW IN CONTROLLER FLASH?...N
GREEN EXTENSION (0-255 SEC).....0
YELLOW CLEAR (0=PARENT,3-25.5 SEC)..0.0
RED CLEAR (0=PARENT,0.1-25.5 SEC)..0.0
OUTPUT AS PHASE # (0=NONE, 1-16)....0
  
```

PRESS '+'

NOTICE GREEN FLASH

### FLASHER CIRCUIT MODIFICATION DETAIL

IN ORDER TO INSURE THAT SIGNALS FLASH CONCURRENTLY ON THE SAME APPROACH, MAKE THE FOLLOWING FLASHER CIRCUIT CHANGES:

1. ON REAR OF PDA - REMOVE WIRE FROM TERM. T2-4 AND TERMINATE ON T2-2.
2. ON REAR OF PDA - REMOVE WIRE FROM TERM. T2-5 AND TERMINATE ON T2-3.
3. REMOVE FLASHER UNIT 2.

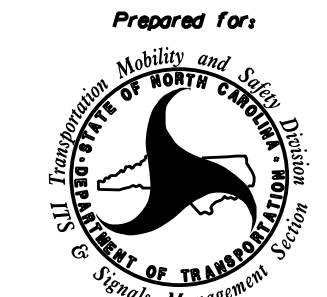

THE CHANGES LISTED ABOVE TIES ALL PHASES AND OVERLAPS TO FLASHER UNIT 1.

THIS ELECTRICAL DETAIL IS FOR  
THE SIGNAL DESIGN: 03-0369  
DESIGNED: February 2018  
SEALED: 11/04/2020  
REVISED: N/A

Electrical Detail - Sheet 3 of 9  
Signal Upgrade  
Final Design

DOCUMENT NOT CONSIDERED FINAL  
UNLESS ALL SIGNATURES COMPLETED

**HNTB** HNTB NORTH CAROLINA, P.C.  
343 E. Six Forks Road, Suite 200  
Raleigh, North Carolina 27609  
NC License No: C-1564  
(919) 546-8997

	Prepared for: US 17 (Market Street) at SR 1363 (Bayshore Drive)/ SR 2717 (Torchwood Boulevard)		
	Division 03 New Hanover Co. Wilmington		
PLAN DATE: February 2018 REVIEWED BY: A.D. Klinksiek		PREPARED BY: A.H. Thornburg REVIEWED BY: N.R. Simmons	
REVISIONS ✓ Removed phase 3, 4-section LT FYA. Added phase 3 protected dual left and phase 6 3-section RT FYA. Corrected loop 1A/5A delay to 10 sec.		INIT. DATE N.R. Simmons 11/4/2020	DocuSigned by: Natasha R. Simmons SIGNATURE DATE SIG. INVENTORY NO. 03-0369