


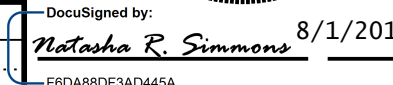


TMP - TEMP DOCUMENT NOT CONSIDERED FINAL
UNLESS ALL SIGNATURES COMPLETED

 Plans Prepared for: HNTB NORTH CAROLINA, P.C. 343 E. Six Forks Road, Suite 200 Raleigh, North Carolina 27609 NC License No: C-1554 (919) 546-8997	US 17 (MARKET ST) CABLE ROUTING PLAN		 SEAL NORTH CAROLINA PROFESSIONAL ENGINEER NATASHA R. SIMMONS									
	Division 03 New Hanover Co. Wilmington PLAN DATE: February 2018 REVIEWED BY: T.R. Terrell PREPARED BY: N.K. Vlanich REVIEWED BY: N.R. Simmons											
	SCALE 0 50 1" = 50'	<table border="1"> <thead> <tr> <th>REVISIONS</th> <th>INIT.</th> <th>DATE</th> </tr> </thead> <tbody> <tr> <td> </td> <td> </td> <td> </td> </tr> <tr> <td> </td> <td> </td> <td> </td> </tr> </tbody> </table>	REVISIONS	INIT.	DATE							DocuSigned by:  8/1/2018 SIGNATURE DATE CADD Filename: U4902D_SCP_06.dgn
REVISIONS	INIT.	DATE										