

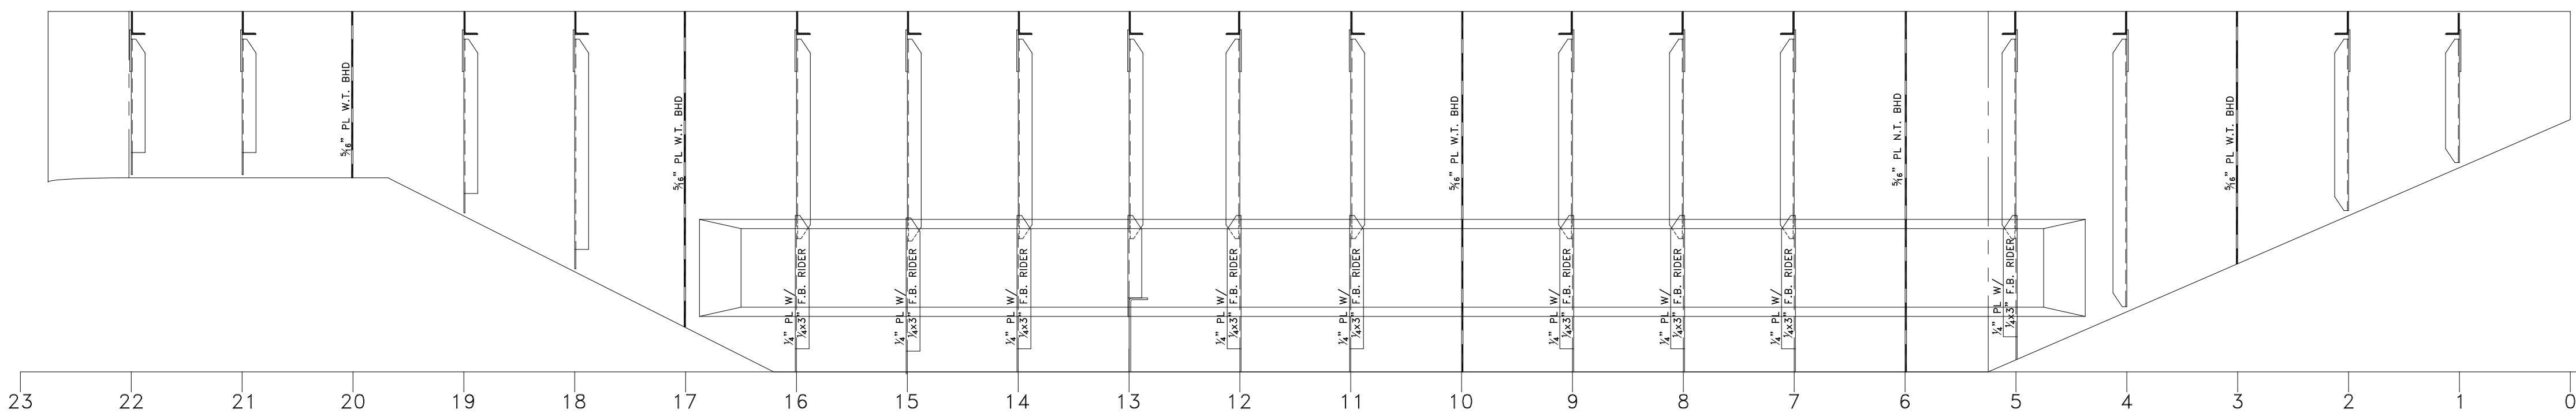


BOTTOMSHELL STRUCTURAL PLAN
 3/8" PL W/ 5x3x1/4" L XVERSE BEAMS ON 2'-0" CENTERS
 UNLESS OTHERWISE NOTED

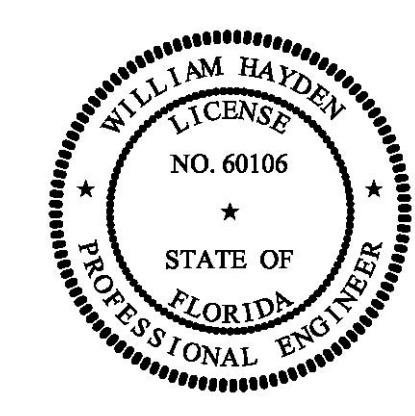

SIDESHELL STRUCTURAL PLAN
 3/16" PL W/ 5x3x1/4" L XVERSE FRAMES ON 2'-0" CENTERS
 UNLESS OTHERWISE NOTED
 PORT SIDE SHOWN LKG OUTBD. STBD SIMILAR; OPP HAND

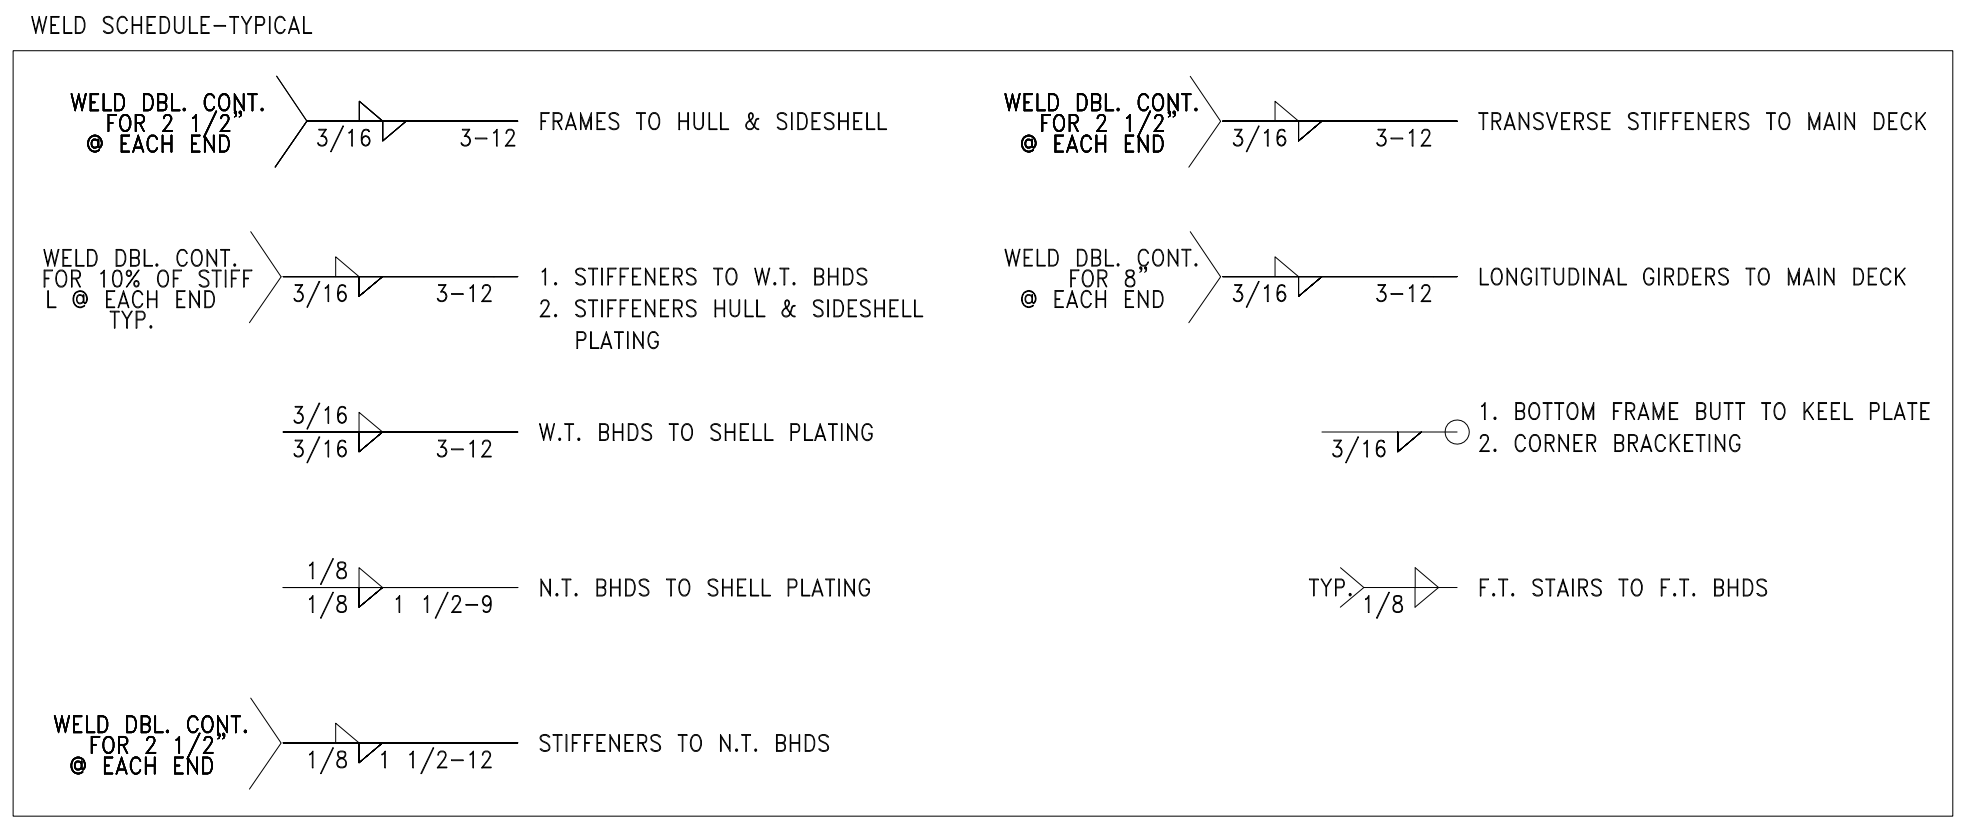

PROPERTY NOTICE
 This document contains neither the designs nor the specifications of DeJong & Lebet, Inc. nor does it constitute a contract. It is the property of DeJong & Lebet, Inc. and is loaned to you for your use only. It is not to be reproduced, stored in a retrieval system, or transmitted in any form or by any means, electronic, mechanical, photocopying, recording, or by any information storage and retrieval system, without the prior written permission of DeJong & Lebet, Inc.

© 2018 by DeJong & Lebet, Inc.

DeJong & Lebet, Inc.
 Naval Architects
 Marine Engineers
 Consultants
 Surveyors

1724 Emerson Street
 Jacksonville, Florida 32207
 www.dejongandlebet.com
 Phone: (904) 399-3473
 Fax: (904) 399-1522
 info@dejongandlebet.com

Title: 45.5'x20'x6.5' NCDOT PUSHBOAT

BOTTOM & SIDESHELL STRUCTURAL DETAILS

Dwg. No. 17-1393-110 Alt. No. 0
 Sh. 1 of 1

Drawn By: JACOB CONNALLY Date: JUNE 05, 2018
 Checked By: _____ Date: _____
 App'd By: _____ Scale: 1/2" = 1'-0"
 ABS App'l: _____ USCG App'l: _____