


**This electronic collection of documents is provided  
for the convenience of the user  
and is Not a Certified Document –**

**The documents contained herein were originally issued  
and sealed by the individuals whose names and license  
numbers appear on each page, on the dates appearing  
with their signature on that page.**

**This file or an individual page  
shall not be considered a certified document.**

T.I.P.: B-5302

STATE OF NORTH CAROLINA  
DEPARTMENT OF TRANSPORTATION

TIP NO. B-5302	SHEET NO. SIGN-1
APPROVED: _____	
DATE: _____	
SEAL	
	
2/19/2019   7:54 AM PS	
<b>DOCUMENT NOT CONSIDERED FINAL UNLESS ALL SIGNATURES COMPLETED</b>	

SIGNING PLAN  
BEAUFORT COUNTY

LOCATION: REPLACE BRIDGE NO. 3 OVER NORFOLK  
SOUTHERN RAILROAD ON US 17 BUS.

PAY ITEM NOTES

- 1 DISPOSAL OF SIGN SYSTEM, WOOD
- 2 DISPOSAL OF SUPPORT, WOOD
- 3 RELOCATE SIGN ON NEW SUPPORTS

GENERAL NOTES

- . SIGNS FURNISHED BY STATE
- . IF REMOVAL OR RELOCATION OF SIGNS ON PRIVATE STREET (NON-STATE MAINTAINED) IS REQUIRED DUE TO CONSTRUCTION, THE CONTRACTOR SHALL INFORM THE ENGINEER. THE WORK WILL BE COMPLETED BY OTHERS.
- . WHEN NOT STATIONED OR DIMENSIONED ON PLANS, ALL 'E' AND 'F' SIGNS SHALL BE FIELD LOCATED BY THE ENGINEER
- . ALL EXISTING SIGNS ON "U" CHANNEL POST WITHIN THE PROJECT LIMITS SHALL BE REMOVED AND DISPOSED OF UNLESS OTHERWISE NOTED ON PLANS.
- . WHEN EXISTING SIGNS ARE REMOVED AND INSTALLED ON NEW SUPPORTS, THE RE-ERECTION SHALL IMMEDIATELY FOLLOW THE REMOVAL.
- . THE BACKGROUND FOR TYPE E & F SIGNS SHALL BE TYPE C REFLECTIVE SHEETING.

SUMMARY OF QUANTITIES

ITEM NO.		ITEM DESCRIPTION	QUANTITY	UNIT
DESC. NO.	SECT. NO.			
4082000000	903	SUPPORTS, WOOD	50	LF
4102000000	904	SIGN ERECTION, TYPE E	1	EA
4108000000	904	SIGN ERECTION, TYPE F	1	EA
4116100000	904	SIGN ERECTION, RELOCATE SIGN TYPE D	1	EA
4141000000	907	DISPOSAL OF SUPPORT, WOOD	1	EA
4158000000	907	DISPOSAL OF SIGN SYSTEM, WOOD	2	EA

ROADWAY STANDARD DRAWING


THE FOLLOWING ROADWAY STANDARDS AS APPEAR IN "ROADWAY STANDARD DRAWINGS" - PROJECT SERVICES UNIT - N.C. DEPARTMENT OF TRANSPORTATION - RALEIGH, N.C., DATED JANUARY 2018 ARE APPLICABLE TO THIS PROJECT AND BY REFERENCE HEREBY ARE CONSIDERED A PART OF THESE PLANS:

STD. NO.	TITLE
903.20	WOOD SIGN SUPPORTS
904.10	ORIENTATION OF GROUND MOUNTED SIGNS
904.50	MOUNTING OF TYPE 'D', 'E' AND 'F' SIGNS ON 'U' CHANNEL POSTS

INDEX


SHEET NO.	DESCRIPTION
SIGN-1	TITLE SHEET
SIGN-2	TYPE E & F SIGNS
SIGN-3	SIGNING PLAN DETAIL

PLAN PREPARED FOR N.C.D.O.T. BY:

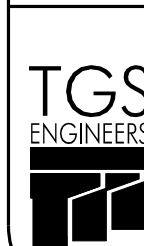


TGS ENGINEERS  
706 HILLSBOROUGH ST.  
SUITE 200  
RALEIGH, NC 27603  
PH (919) 773-8887  
CORP. LICENSE NO. : C-0275

TOMMY REGISTER, PE PROJECT ENGINEER  
PAUL SCHULKEN, EI DESIGN TECHNICIAN

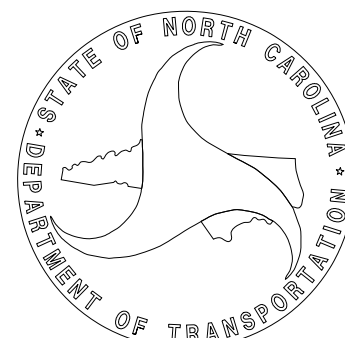

APPROVED: \_\_\_\_\_  
 DATE: \_\_\_\_\_

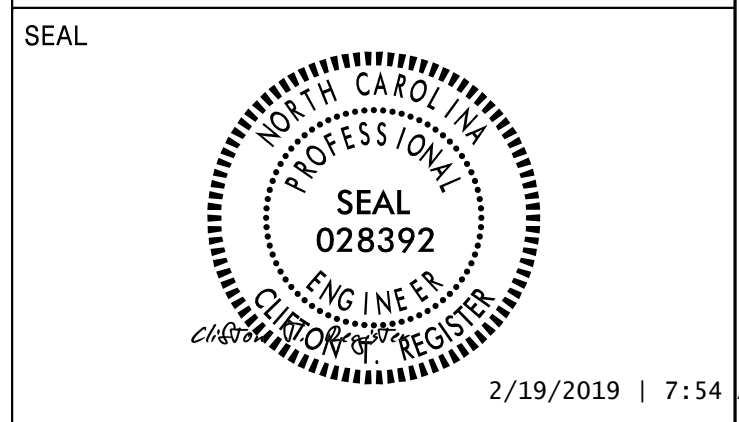


**DOCUMENT NOT CONSIDERED FINAL  
 UNLESS ALL SIGNATURES COMPLETED**

**TGS ENGINEERS**  
 706 HILLSBOROUGH ST. SUITE 200  
 RALEIGH, NC 27603  
 PH (919) 773-8887  
 CORP. LICENSE NO.: C-0275

**TYPE "E"**

401 QUANTITY REQ'D 1

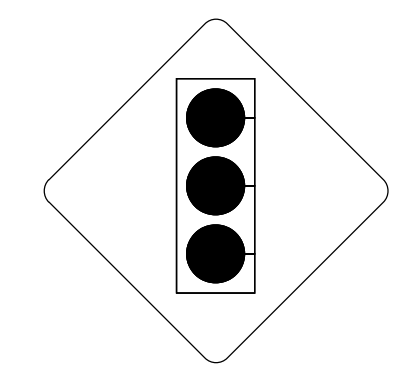


48 X 48  
W3-3

ONE "U" POST PER SIGN

**TYPE "F"**

501 QUANTITY REQ'D 1

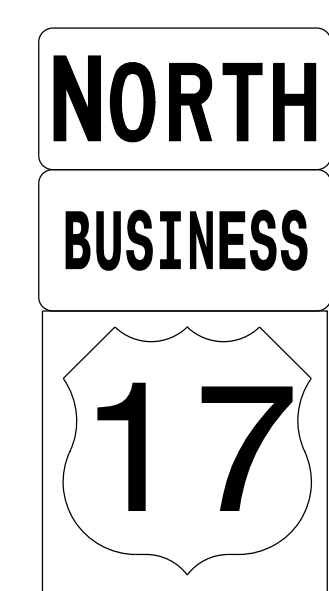

36 X 18  
M3-1

36 X 18  
M4-3


36 X 36  
M1-4

ONE "U" POST PER SIGN

**TYPE "E" & "F" SIGNS**

2/4/2019 2:44:00 PM X:\N6001\B-5302\Traffic\Signing\CADD\Signing Layout\Plans\250\_006\_B-5302\_Sgn\_SGN\_02(Type\_E).dgn User:pschulken

TIP NO. <b>B-5302</b>	SHEET NO. <b>SIGN-3</b>
APPROVED: _____	
DATE: _____	
SEAL	
	
2/19/2019   7:54 AM PS	
<b>DOCUMENT NOT CONSIDERED FINAL UNLESS ALL SIGNATURES COMPLETED</b>	
 <b>TGS ENGINEERS</b> 706 HILLSBOROUGH ST., SUITE 200 RALEIGH, NC 27603 PH (919) 773-8887 CORP. LICENSE NO.: C-0275	

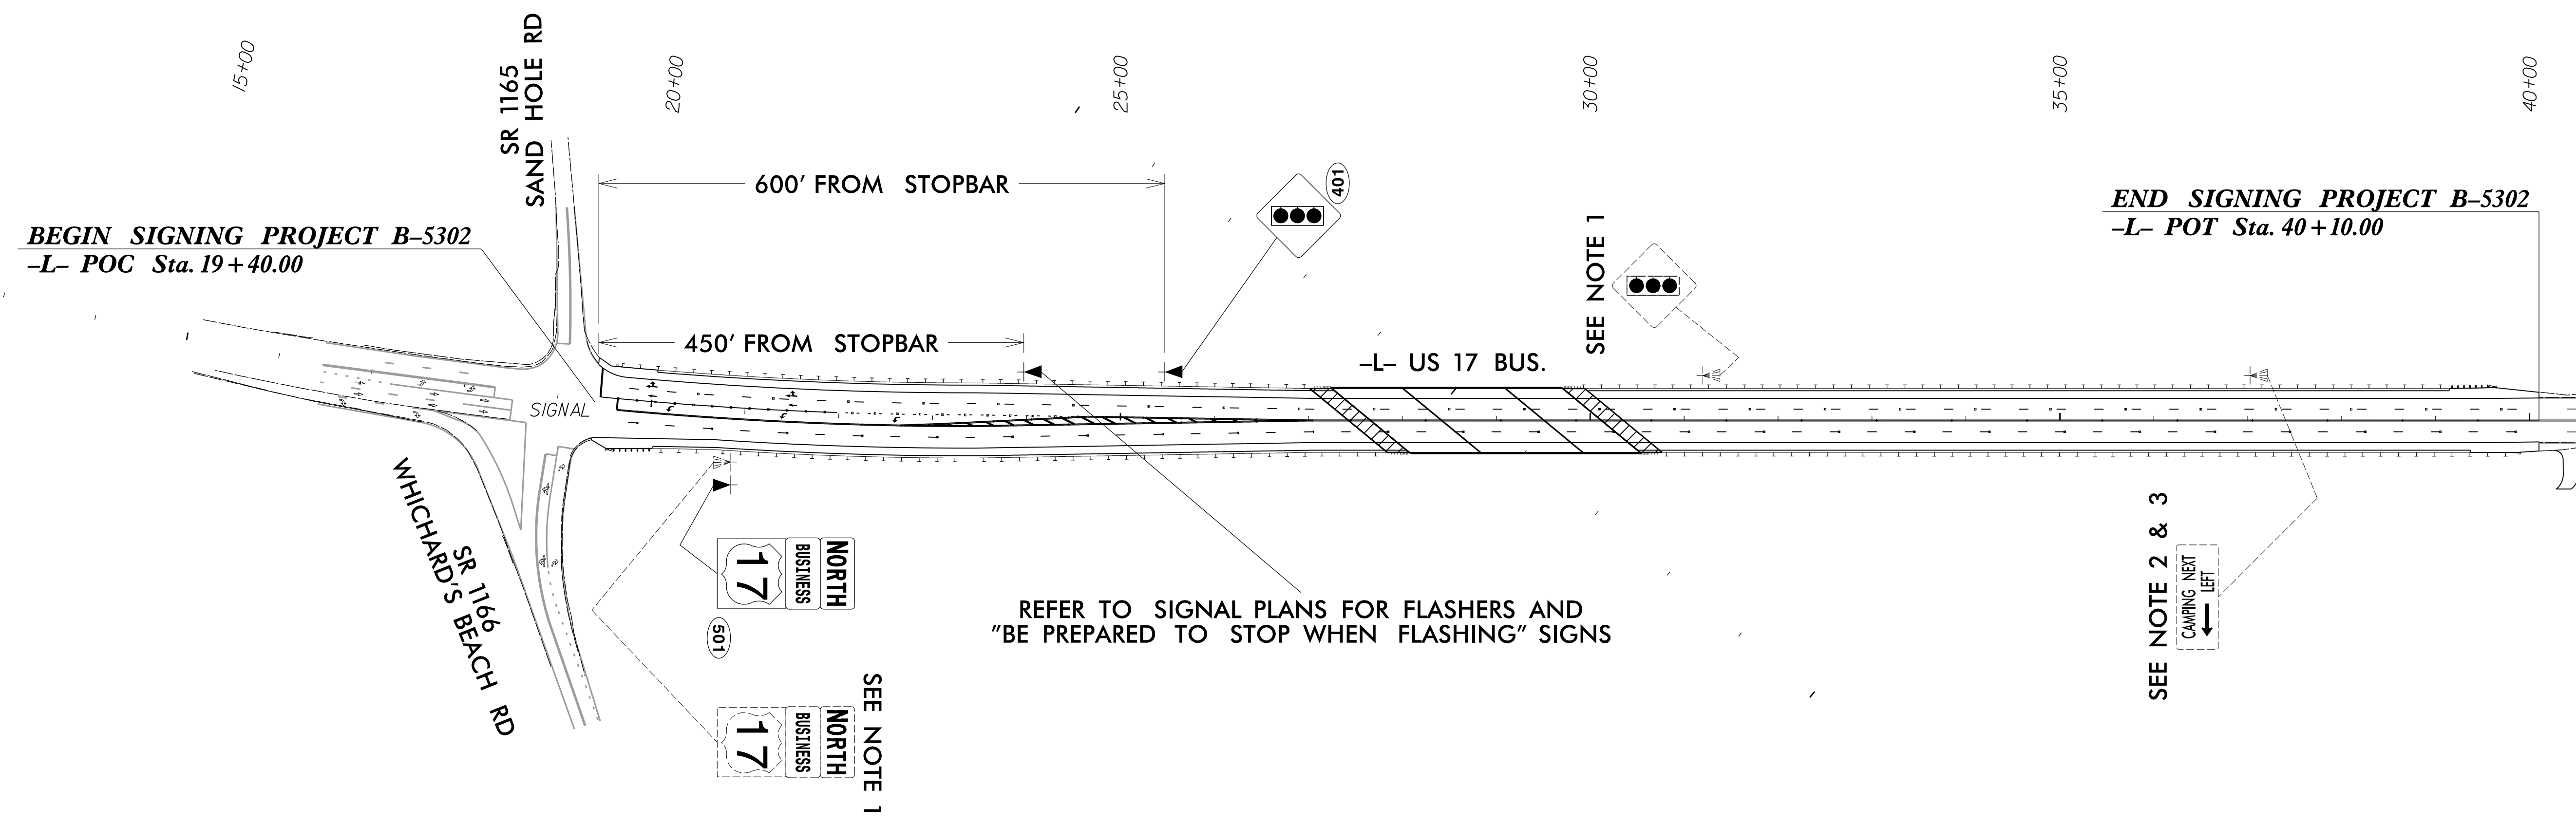

- PROJECT NOTES**
- 1 DISPOSAL OF SIGN SYSTEM, WOOD
  - 2 DISPOSAL OF SUPPORT, WOOD
  - 3 RELOCATE SIGN ON NEW SUPPORTS

**SIGNING PLAN DETAIL**

8/17/99  
 2/4/2019  
 X:\NCDOT\B-5302\Traffic\Signing\CADD\Signing\_Layout\Plans\250\_009\_B-5302\_Sgn\_SGN\_03.dgn  
 User: pschulken