
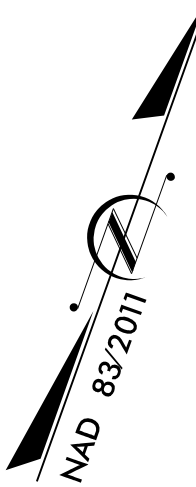
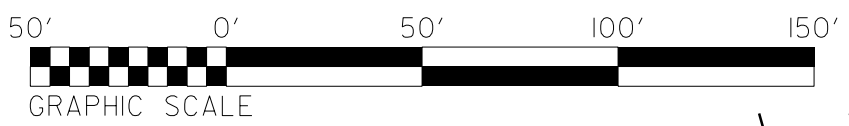




PROJECT REFERENCE NO. R-5735	SHEET NO. EC-14/CONST.08
RW SHEET NO.	
ROADWAY DESIGN ENGINEER	HYDRAULICS ENGINEER

8/17/99

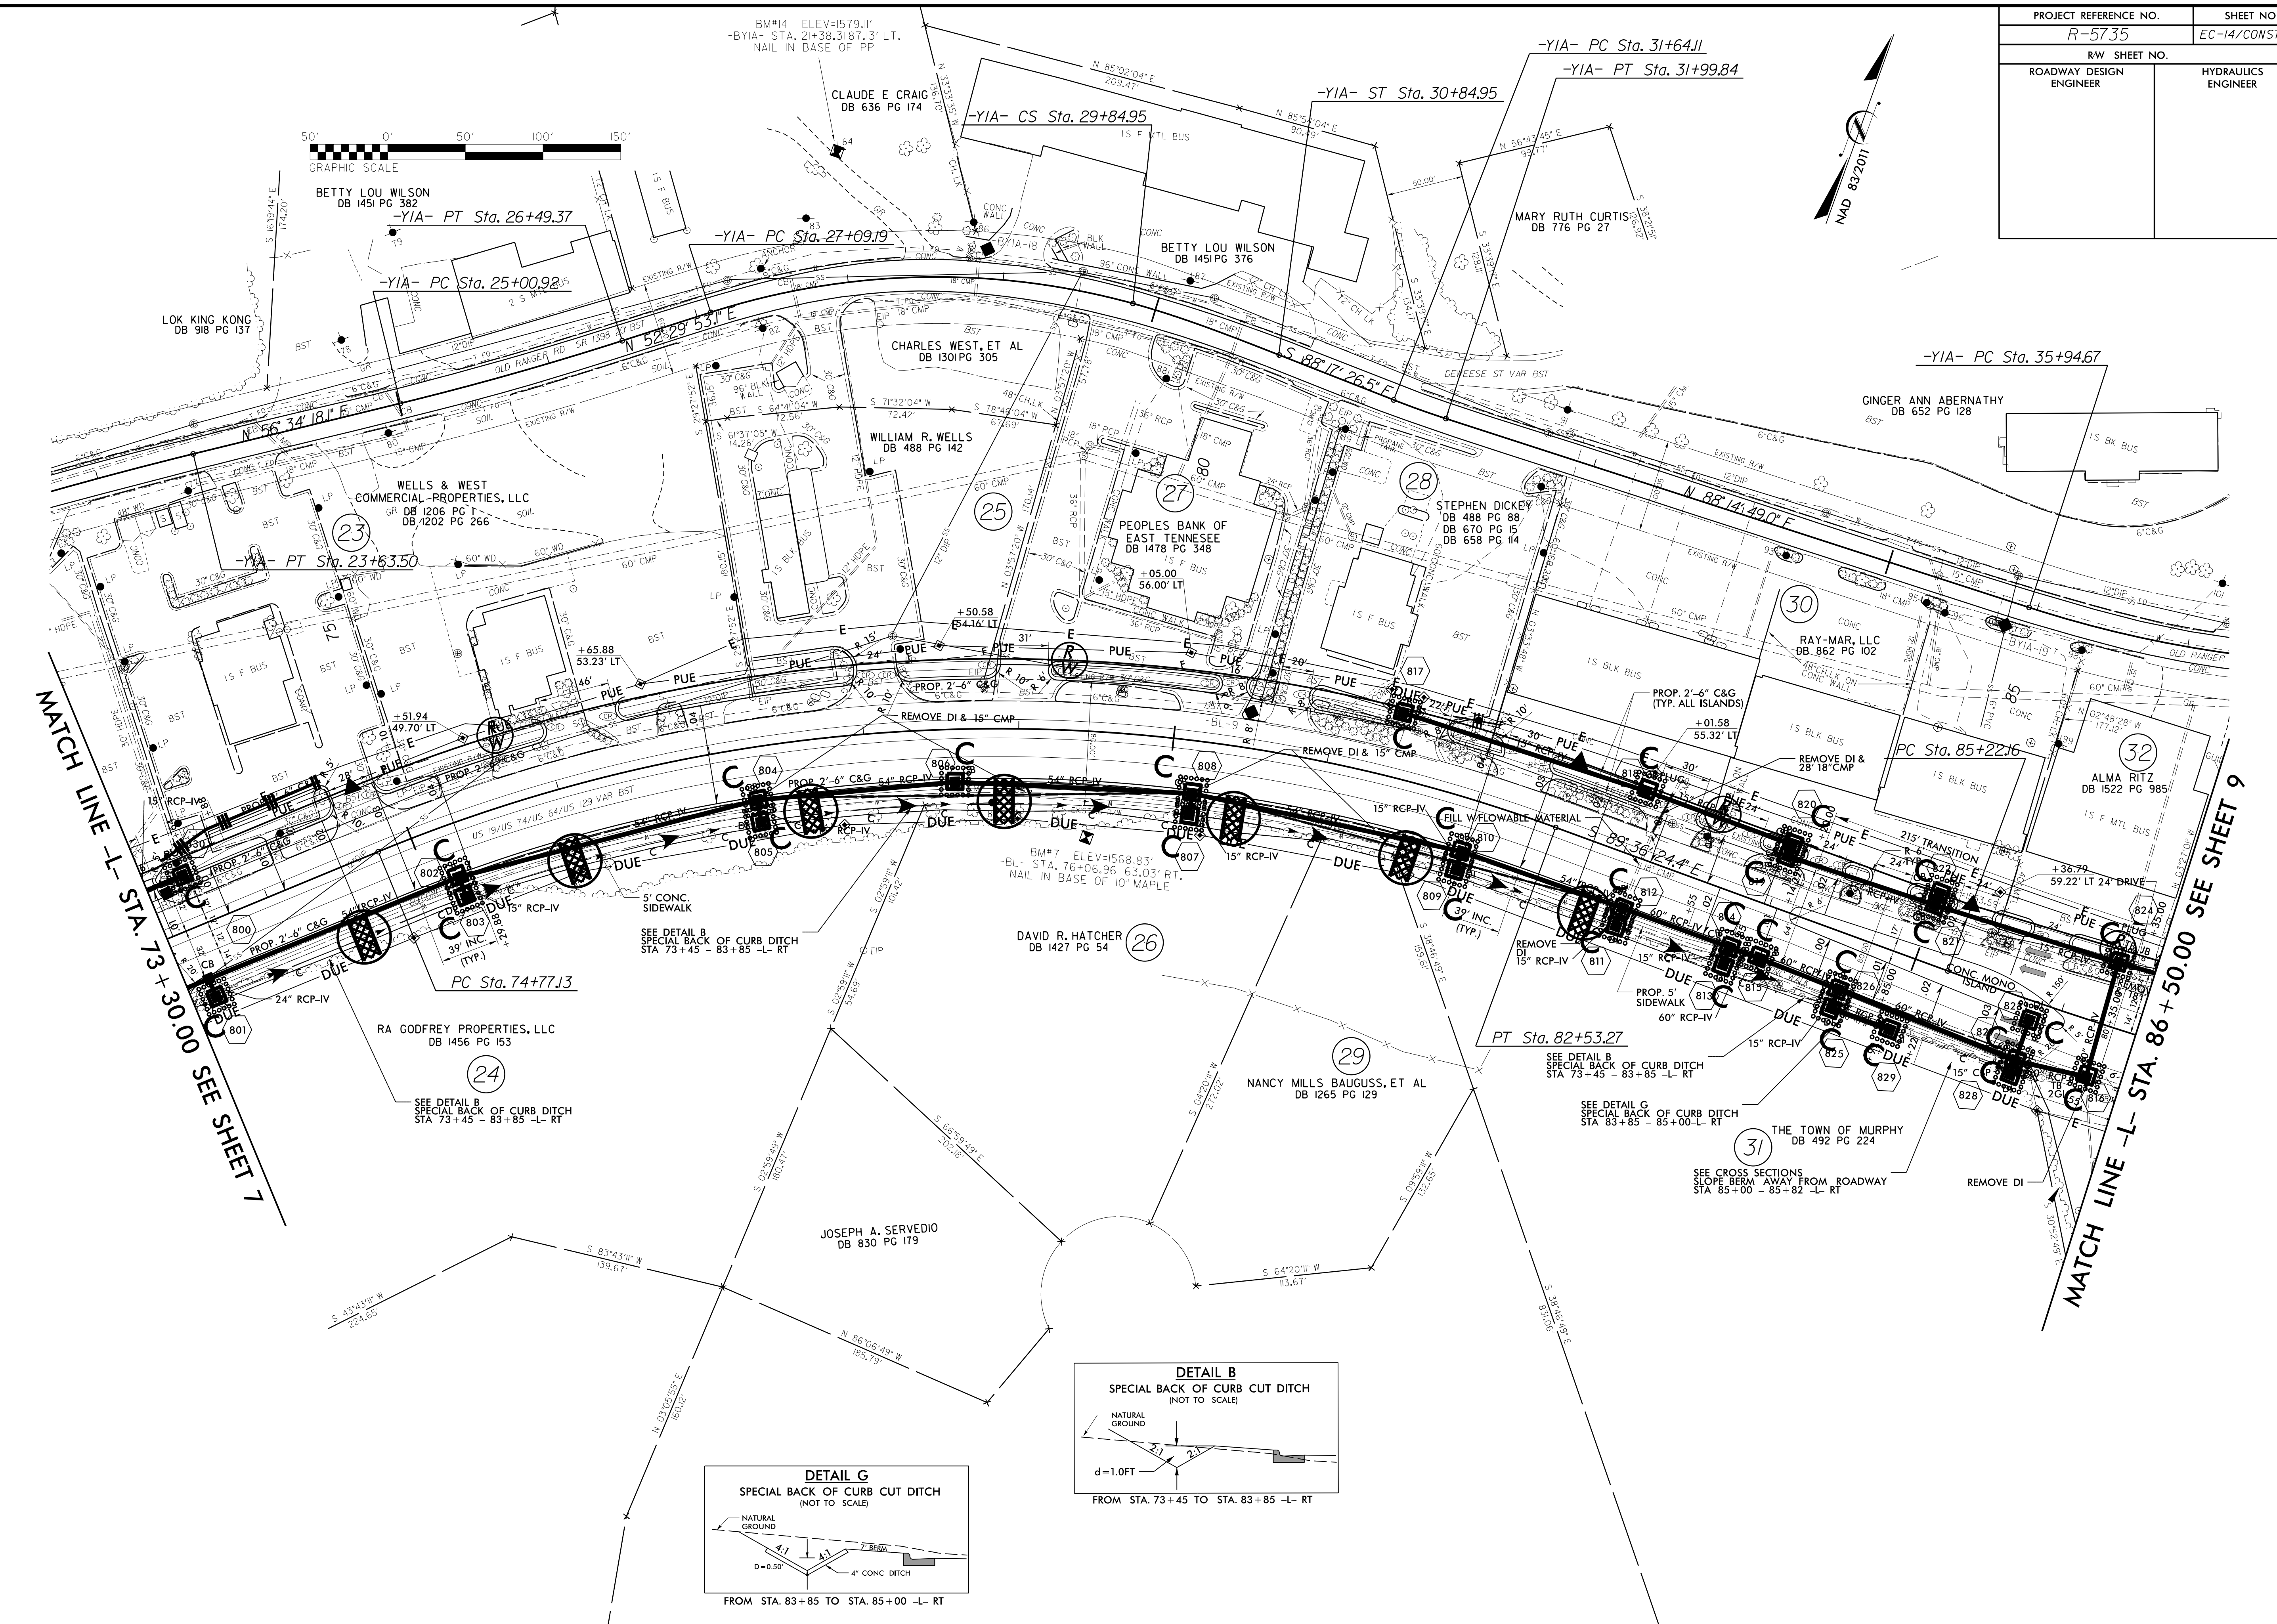

MATCH LINE -L- STA. 73+30.00 SEE SHEET 7

MATCH LINE -L- STA. 86+50.00 SEE SHEET 9

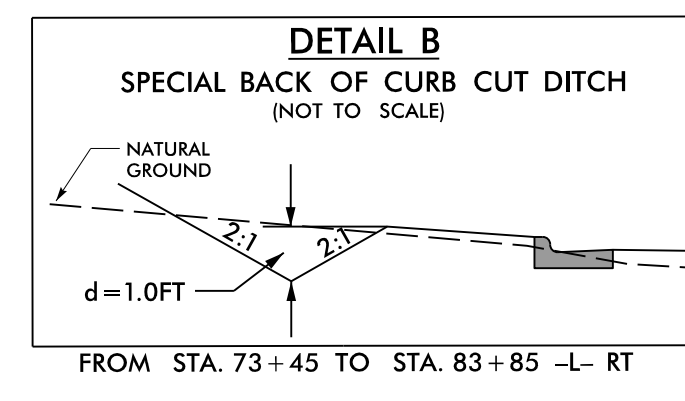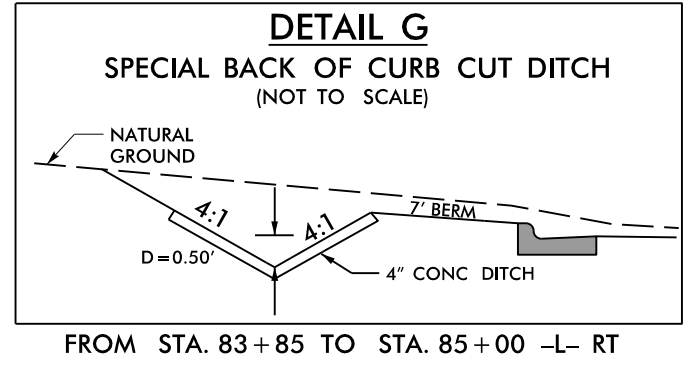

SCHEMATIC DEVELOPMENT BY: [unreadable]