

**This electronic collection of documents is provided  
for the convenience of the user  
and is Not a Certified Document –**

**The documents contained herein were originally issued  
and sealed by the individuals whose names and license  
numbers appear on each page, on the dates appearing  
with their signature on that page.**

**This file or an individual page  
shall not be considered a certified document.**


**T.I.P.: R-5735**


**STATE OF NORTH CAROLINA  
DEPARTMENT OF TRANSPORTATION**

**SIGNING PLAN  
CHEROKEE COUNTY**

DIVISION 14

**LOCATION: US 19/US 64/US 74/US 129 FROM END OF DIVIDED  
SECTION TO HIWASSEE ST.**
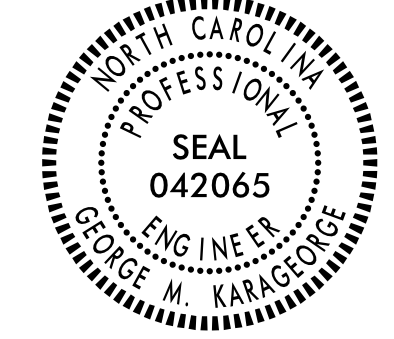
<small>TIP NO.</small> R-5735	<small>SHEET NO.</small> SIGN-1
<small>APPROVED:</small> <i>George Karageorge</i> <small>5307138EF9D8446</small>	
<small>DATE:</small> 4/4/2019	
	
<small>DOCUMENT NOT CONSIDERED FINAL UNLESS ALL SIGNATURES COMPLETED</small>	

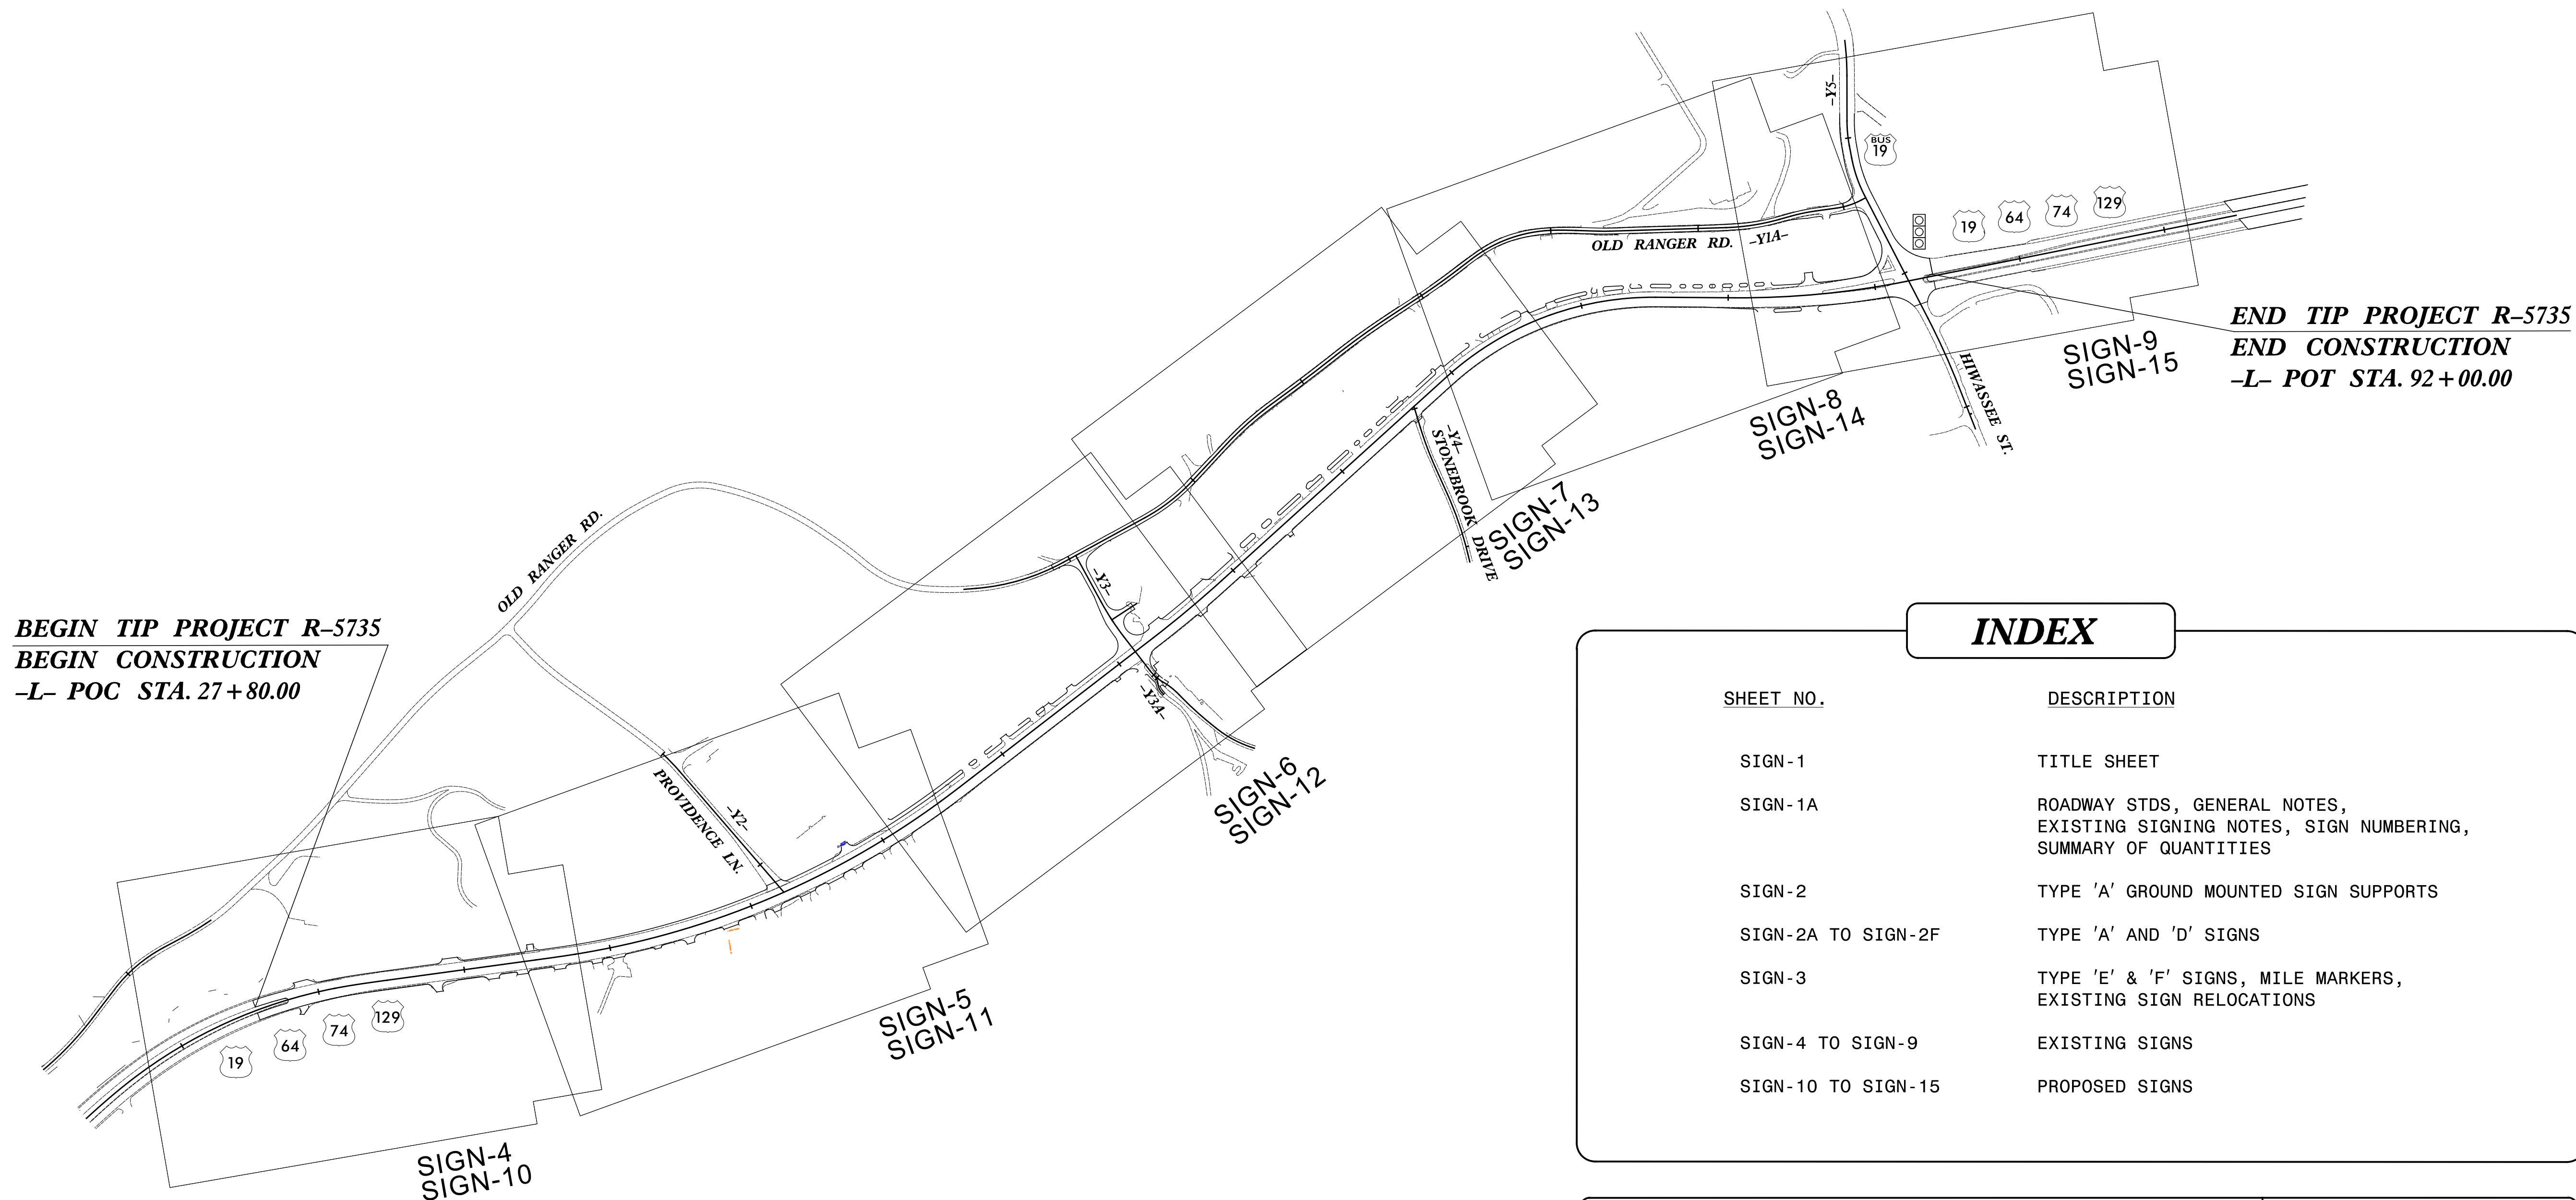

**BEGIN TIP PROJECT R-5735  
BEGIN CONSTRUCTION  
-L- POC STA. 27+80.00**

**END TIP PROJECT R-5735  
END CONSTRUCTION  
-L- POT STA. 92+00.00**

**INDEX**

SHEET NO.	DESCRIPTION
SIGN-1	TITLE SHEET
SIGN-1A	ROADWAY STDS, GENERAL NOTES, EXISTING SIGNING NOTES, SIGN NUMBERING, SUMMARY OF QUANTITIES
SIGN-2	TYPE 'A' GROUND MOUNTED SIGN SUPPORTS
SIGN-2A TO SIGN-2F	TYPE 'A' AND 'D' SIGNS
SIGN-3	TYPE 'E' & 'F' SIGNS, MILE MARKERS, EXISTING SIGN RELOCATIONS
SIGN-4 TO SIGN-9	EXISTING SIGNS
SIGN-10 TO SIGN-15	PROPOSED SIGNS

GEORGE M. KARAGEORGE, PE  
TRAFFIC ENGINEER-NC OPERATIONS

BIRGIT C. MACKENZIE  
TRANSPORTATION DESIGNER

**Michael Baker**  
**INTERNATIONAL**  
8000 Regency Parkway, Suite 600,  
Cary, NC 27518  
Phone: (919) 463-5488  
MBAKERINTL.COM  
PROFESSIONAL CORPORATION  
LICENSE NO. F-1084

### ROADWAY STANDARD DRAWING

THE FOLLOWING ROADWAY STANDARDS AS SHOWN IN "ROADWAY STANDARD DRAWINGS" - N.C. DEPARTMENT OF TRANSPORTATION - RALEIGH, N.C., DATED JANUARY 2018 ARE APPLICABLE TO THIS PROJECT AND BY REFERENCE HEREBY ARE CONSIDERED A PART OF THESE PLANS:

STD. NO.	TITLE
901.50	ARROWS AND SHIELDS
901.70	SIGN STRINGERS AND SUPPORT SPACING
904.10	ORIENTATION OF GROUND MOUNTED SIGNS
904.40	MILE POST AND PLACEMENT
904.50	MOUNTING OF TYPE 'D', 'E' AND 'F' SIGNS ON 'U' CHANNEL POSTS

### GENERAL NOTES

- . ALL SIGNS FURNISHED BY CONTRACTOR
- . ALL TYPE 'D' SIGNS SHALL BE MOUNTED ON TWO U-CHANNEL POSTS UNLESS OTHERWISE INDICATED ON THE PLANS.
- . IF REMOVAL OR RELOCATION OF SIGNS ON PRIVATE STREET (NON-STATE MAINTAINED) IS REQUIRED DUE TO CONSTRUCTION, THE CONTRACTOR SHALL INFORM THE ENGINEER. THE WORK WILL BE COMPLETED BY OTHERS.
- . WHEN NOT STATIONED OR DIMENSIONED ON PLANS, ALL 'E' AND 'F' SIGNS SHALL BE FIELD LOCATED BY THE ENGINEER.
- . ALL EXISTING SIGNS ON "U" CHANNEL POST WITHIN THE PROJECT LIMITS SHALL BE REMOVED AND DISPOSED OF UNLESS OTHERWISE NOTED ON PLANS.
- . WHEN EXISTING SIGNS ARE REMOVED AND INSTALLED ON NEW SUPPORTS, THE RE-ERECTION SHALL IMMEDIATELY FOLLOW THE REMOVAL.
- . THE BACKGROUND FOR TYPE E & F SIGNS SHALL BE TYPE C REFLECTIVE SHEETING.
- . DO NOT BEGIN FABRICATION FOR TYPE A & B SIGNS MOUNTED ON OVERHEAD STRUCTURES OR STEEL SUPPORTS UNTIL "S" DIMENSIONS HAVE BEEN FIELD VERIFIED.
- . ALL U-POSTS SHALL BE DRIVEN TO THE REQUIRED DEPTH (PER STD. SPEC. SECTION 903 (D)(1)). AUGERING WILL NOT BE ALLOWED.
- . SEE ROADWAY PLANS FOR GUARD/GUIDE RAIL DETAILS.

PROJECT REFERENCE NO.	SHEET NO.
R-5735	SIGN-1A

DOCUMENT NOT CONSIDERED FINAL UNLESS ALL SIGNATURES COMPLETED

**Michael Baker**  
INTERNATIONAL

### SUMMARY OF QUANTITIES

ITEM NO.	DESC. NO.	SECT. NO.	ITEM DESCRIPTION	QUANTITY	UNIT
4025000000-E	901		CONTRACTOR FURNISHED, TYPE A SIGN	60.00	SF
4025000000-E	904		CONTRACTOR FURNISHED, TYPE D SIGN	33.50	SF
4025000000-E	905		CONTRACTOR FURNISHED, TYPE E SIGN	162	SF
4025000000-E	906		CONTRACTOR FURNISHED, TYPE F SIGN	48	SF
4025000000-E	907		CONTRACTOR FURNISHED, TYPE MILEMARKER SIGN	8	SF
4054000000-E	902		PLAIN CONCRETE SIGN FOUNDATIONS	0.35	CY
4060000000-E	903		SUPPORTS, BREAKAWAY STEEL BEAM	411	LB
4072000000-E	903		SUPPORTS, 3-LB STEEL U-CHANNEL	993	LF
4078000000-E	903		SUPPORTS, 2-LB STEEL U-CHANNEL	43.00	EA
4096000000-N	904		SIGN ERECTION, TYPE D	4	EA
4102000000-N	904		SIGN ERECTION, TYPE E	49	EA
4108000000-N	904		SIGN ERECTION, TYPE F	7	EA
4114000000-N	904		SIGN ERECTION, MILEMARKERS	4	EA
4116100000-N	905		SIGN ERECTION, RELOCATE, TYPE 'D' (GROUND MOUNTED)	2	EA
4152000000-N	907		DISPOSAL OF SIGN SYSTEM, STEEL BEAM	2	EA
4155000000-N	907		DISPOSAL OF SIGN SYSTEM, U-CHANNEL	32	EA
4192000000-N	907		DISPOSAL OF SUPPORT, U-CHANNEL	1	EA
4238000000-N	907		DISPOSAL OF SIGN, D, E OR F	1	EA

### SIGN NUMBERING

#### NEW SIGNS

TYPE A SIGNS.....100 SERIES  
 TYPE D SIGNS.....300 SERIES  
 TYPE E SIGNS.....400 SERIES  
 TYPE F SIGNS.....500 SERIES  
 MILEMARKERS.....NOT NUMBERED

#### EXISTING SIGNS


GROUND MOUNTED SIGNS RELOCATED TO NEW SUPPORTS.....900 SERIES

### EXISTING SIGNING NOTES

- 1 DISPOSAL OF SIGN SYSTEM, U-CHANNEL
- 2 DISPOSAL OF SIGN SYSTEM, STEEL BEAM
- 3 DISPOSAL OF SUPPORT, U-CHANNEL
- 4 SIGN ERECTION, RELOCATE SIGN TYPE D
- 5 DISPOSAL OF SIGN, D, E OR F

ROADWAY STD DRAWINGS  
 GENERAL NOTES  
 EXISTING SIGN NOTES  
 SIGN NUMBERING  
 SUMMARY OF QUANTITIES



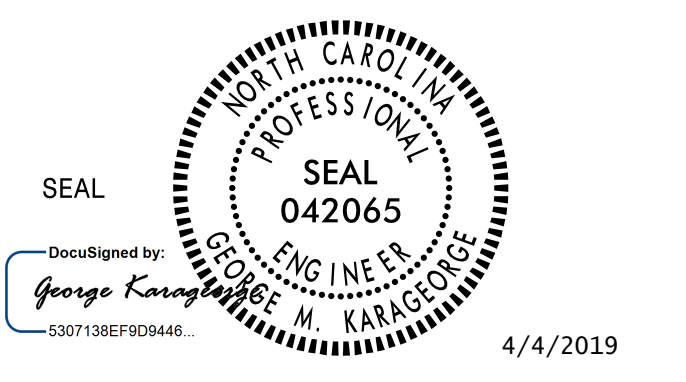


DOCUMENT NOT CONSIDERED FINAL  
UNLESS ALL SIGNATURES COMPLETED

**Michael Baker**  
INTERNATIONAL

Version: 3.1 Posted: 6/2/2017

NUMBER	TYPE	SIGN SIZE (in.)			ROADWAY STATION	NUMBER OF SUPPORTS	BEAM SECTION	SUPPORT TYPE BA or S	OMNI COUPLER	ATTACHMENT METHOD	MOUNTING METHOD	* HORIZONTAL CLEARANCE* (ft.)	SUPPORT SPACING	LENGTH (ft)			LEFT SUPPORT (ft)			CENTER SUPPORT (ft)			RIGHT SUPPORT (ft)			SUPPORT WEIGHTS		FOOTINGS				FIELD VERIFIED SEE NOTE 2 (mm/dd/yy)
		w	x	h										SNS HT	MTG HT	EMBED-MENT	S	L	LENGTH	S	L	LENGTH	S	L	LENGTH	B/A (lbs.)	SIMPLE (lbs.)	DIAMETER (ft.)	DEPTH (ft.)	REINFORCED (c.y.)	PLAIN (c.y.)	
														"H"	"C"																	
101	A	72	x	60	-L- 74+50	2	S3x5.7	BA	N/A	N/A	N/A	17.00	3.52	5.00	7.26	2.5	0.25	12.51	15.01	0.00	0.00	0.00	-0.26	12.00	14.50	204.21	0	1.0	3	0.00	0.17	
102	A	72	x	60	-L- 84+00	2	S3x5.7	BA	N/A	N/A	N/A	13.00	3.52	5.00	9.70	2.5	-1.80	12.90	15.40	0.00	0.00	0.00	-2.70	12.00	14.50	206.43	0	1.0	3	0.00	0.17	
														TOTAL		TOTAL		TOTAL		TOTAL												
														410.64		0.00		0.00		0.35												
														USE:		411.00		0.00		0.00		1.00										

### TYPICAL ELEVATION GROUND MOUNTED SIGNS

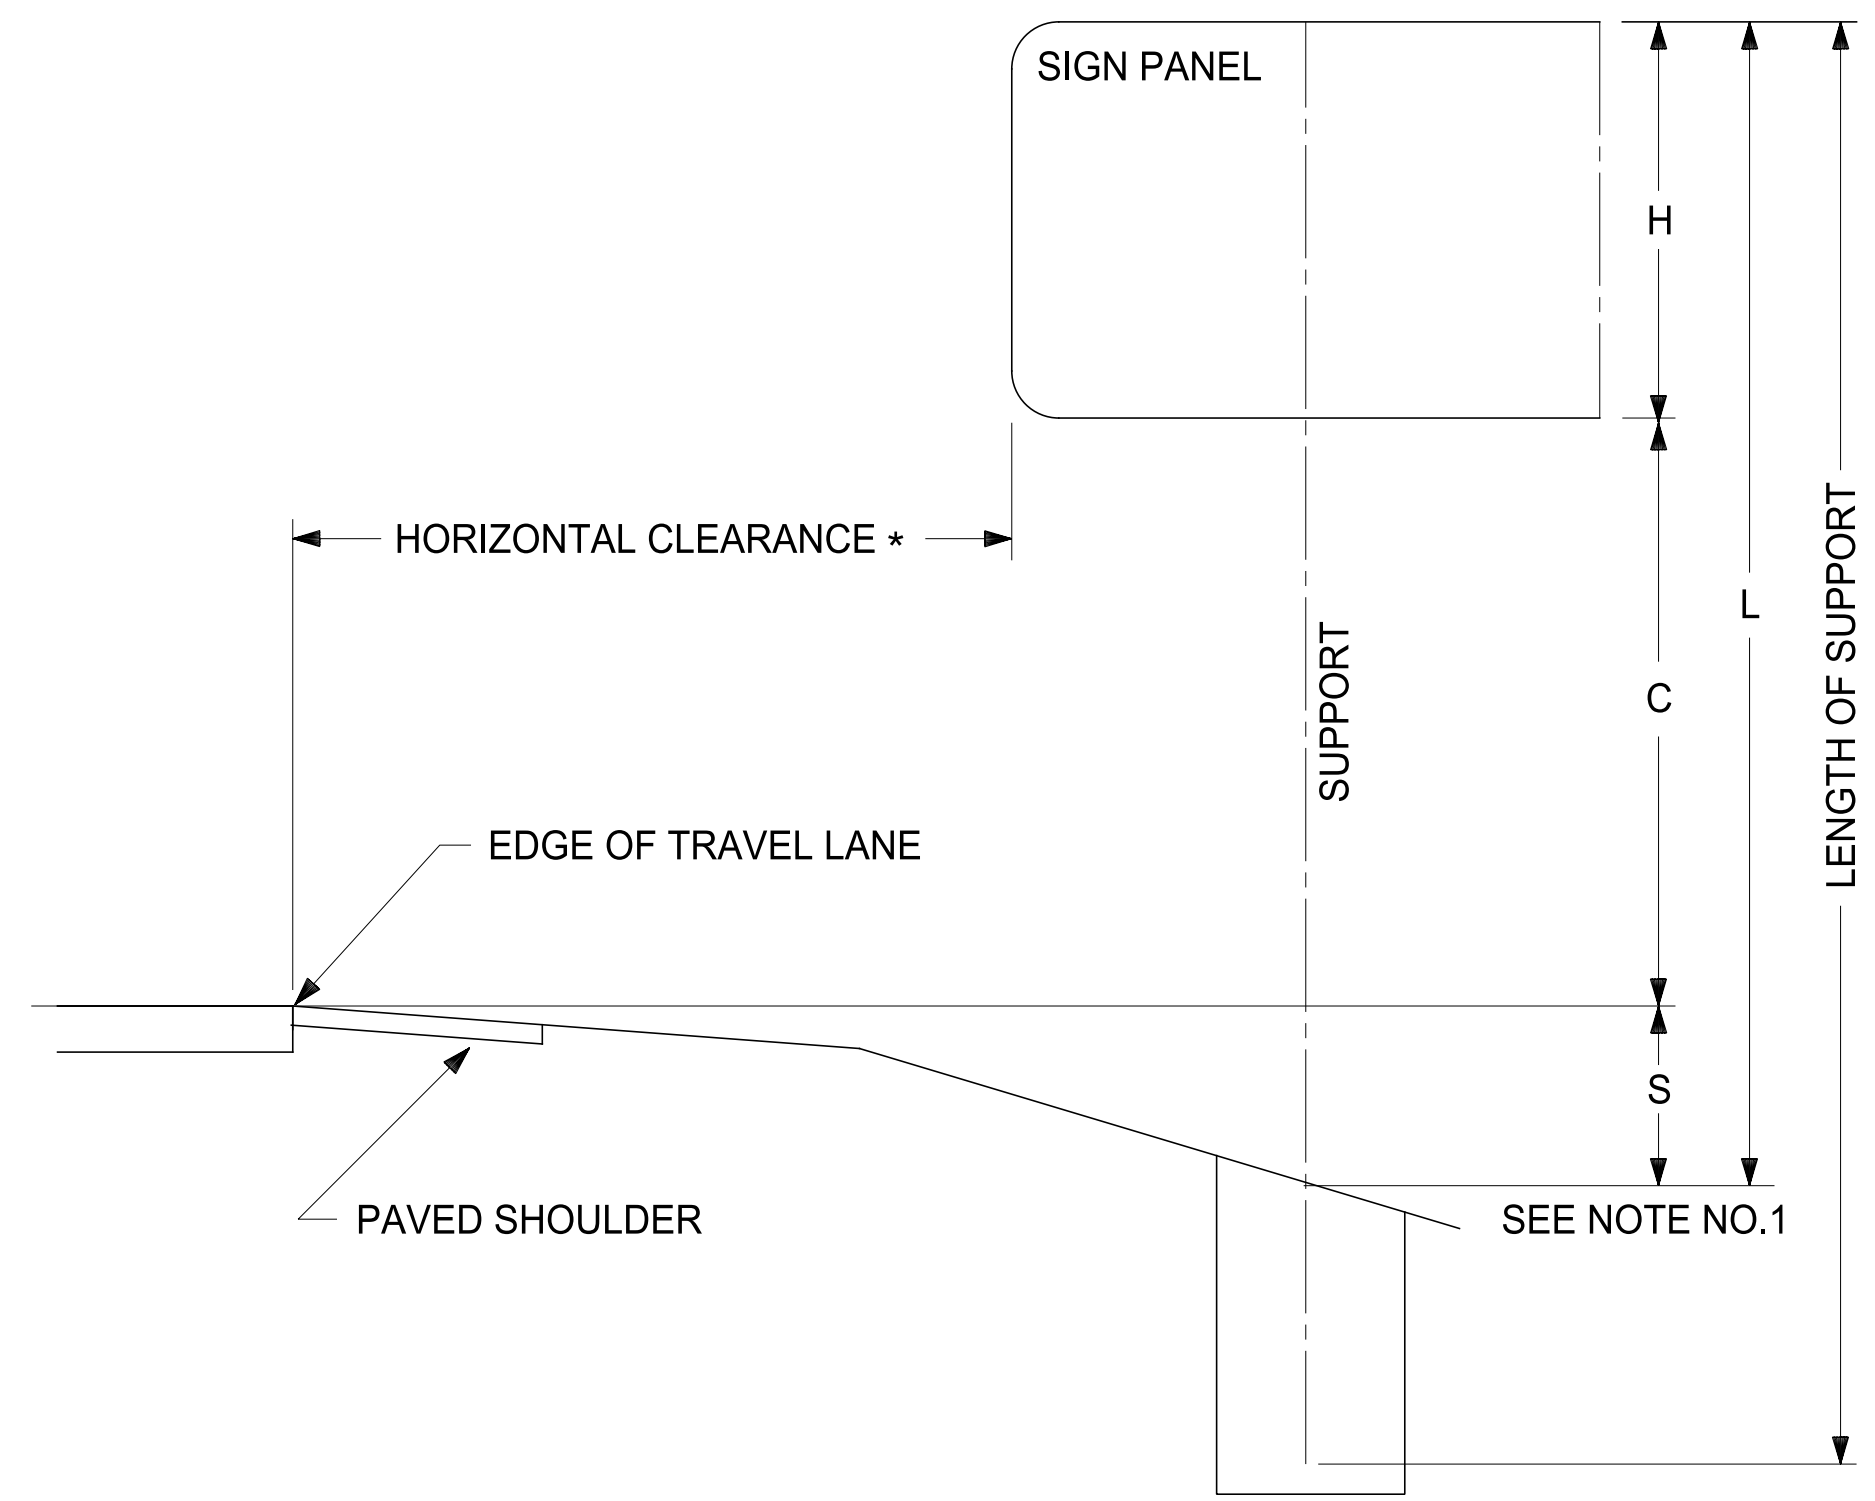


**NOTES:**

- DIMENSION "S" REPRESENTS AN INCREASE (+) OR A DECREASE (-) IN SUPPORT LENGTH, RELATIVE TO THE ELEVATION OF THE EDGE OF TRAVEL LANE.
- FIELD VERIFICATION SHALL BE REQUIRED FOR ALL SUPPORTS. FABRICATORS SHALL BE AISC CERTIFIED IN CATEGORY 1. REFER TO N.C.D.O.T. STANDARD SPECIFICATIONS FOR ROADS AND STRUCTURES ARTICLES 903-3 AND 1072-1.
- THE CONTRACTOR SHALL LOCATE ALL UTILITIES BEFORE BEGINNING WORK IN A LOCATION.
- IF GROUNDWATER IS ENCOUNTERED AT A DEPTH SHALLOWER THAN 7 FEET, THE SIGN FOUNDATION MUST BE REDESIGNED BASED ON ACTUAL FIELD CONDITIONS. THE FOUNDATION DESIGN DOES NOT APPLY TO VERY SOFT OR LOOSE SOIL, MUCK, WEATHERED ROCK, OR HARD ROCK.

**TYPE 'A'**  
**GROUND MOUNTED**  
**SIGN SUPPORTS**



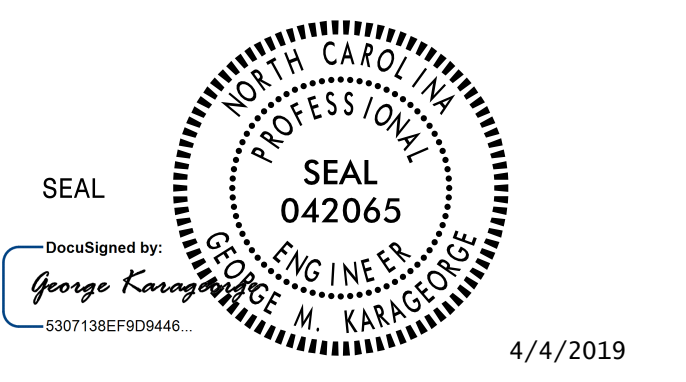

DOCUMENT NOT CONSIDERED FINAL  
UNLESS ALL SIGNATURES COMPLETED



**SIGN NUMBER:** 102  
**TYPE:** A  
**QUANTITY:** 1

**BACKG COLOR:** Green  
**COPY COLOR:** White

SYMBOL	X	Y	WID	HT
M1_4	7	31	24	24
AR_Type A	28.9	4.9	9	14.2

**SIGN WIDTH:** 6'-0"  
**HEIGHT:** 5'-0"  
**TOTAL AREA:** 30.0 Sq.Ft.

**BORDER TYPE:** FLUSH  
**RECESS:** 0"  
**WIDTH:** 1.25"  
**RADII:** 3"


**NO. Z BARS:** 2  
**LENGTH:** 64.0

**MAT'L:** 0.125" (3.2 mm) ALUMINUM

**DESIGN BY:** BM  
**PROJECT ID:** R-5735

**CHECKED BY:** GK  
**LOCATION:** US 19

**DATE:** Jan 31, 2018  
**DIV:** 14

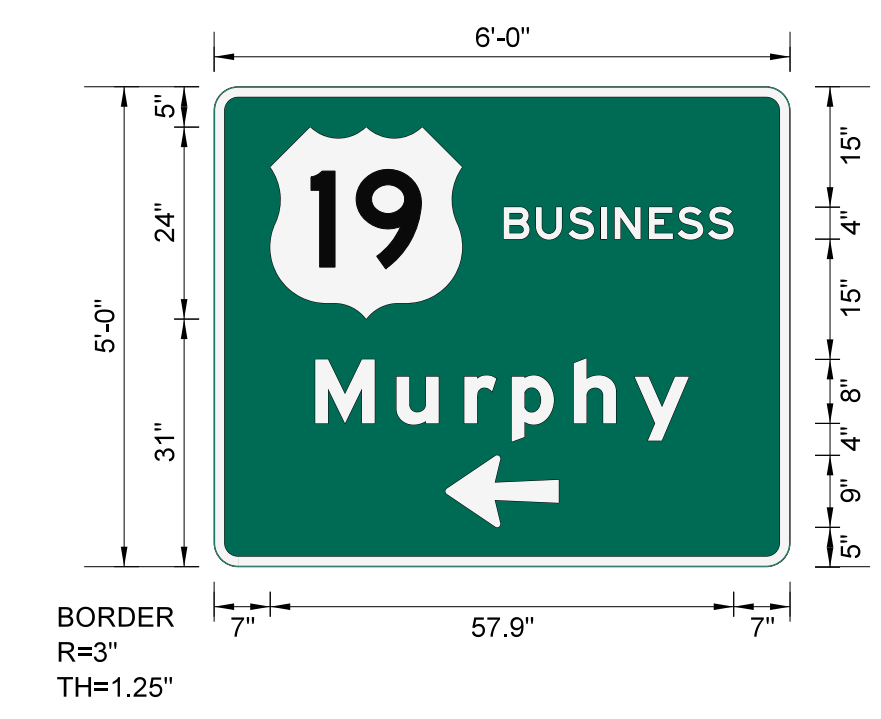

Spacing Factor is 1 unless specified otherwise

- NOTES:**
1. Legend and border(except those that are colored black) shall be direct applied Grade C sheeting.
  2. Background shall be Grade C reflective sheeting.
  3. Arrow and shield shall be Grade C reflective sheeting on 0.032" aluminum and demountable.

**LETTER POSITIONS**


Letter locations are panel edge to lower left corner																Series/Size
																Text Length
B	U	S	I	N	E	S	S									E 2000
36.2	40.2	44.3	48.3	50.1	54.4	57.9	61.7									28.8
M	u	r	p	h	y											EM 2000
12.6	22.8	31.3	37.2	45	52.6											46.7

TYPE 'A' SIGNS







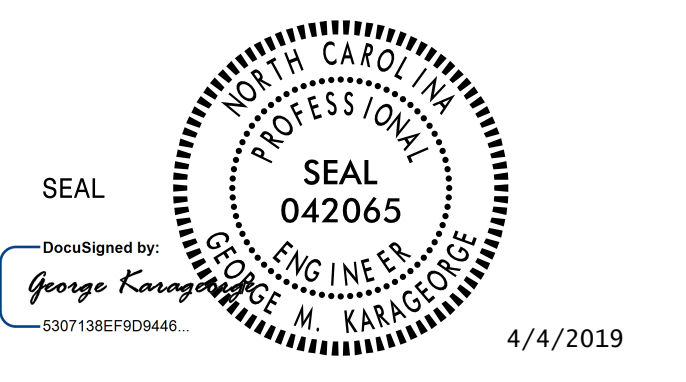

DOCUMENT NOT CONSIDERED FINAL UNLESS ALL SIGNATURES COMPLETED

**Michael Baker**  
INTERNATIONAL


**SIGN NUMBER:** 303  
**TYPE:** D  
**QUANTITY:** 1  
**SIGN WIDTH:** 4'-0"  
**HEIGHT:** 2'-0"  
**TOTAL AREA:** 8.0 Sq.Ft.  
**BORDER TYPE:** FLUSH  
**RECESS:** 0"  
**WIDTH:** 0.75"  
**RADII:** 1.75"  
**NO. Z BARS:**  
**LENGTH:**

**BACKG COLOR:** Green  
**COPY COLOR:** White

SYMBOL	X	Y	WID	HT
AR_Type D	3.6	9	6	9

**MAT'L:** 0.125" (3.2 mm) ALUMINUM

**DESIGN BY:** BM  
**PROJECT ID:** R-5735  
**CHECKED BY:** GK  
**LOCATION:** US 19  
**DATE:** Jan 29, 2018  
**DIV:** 14

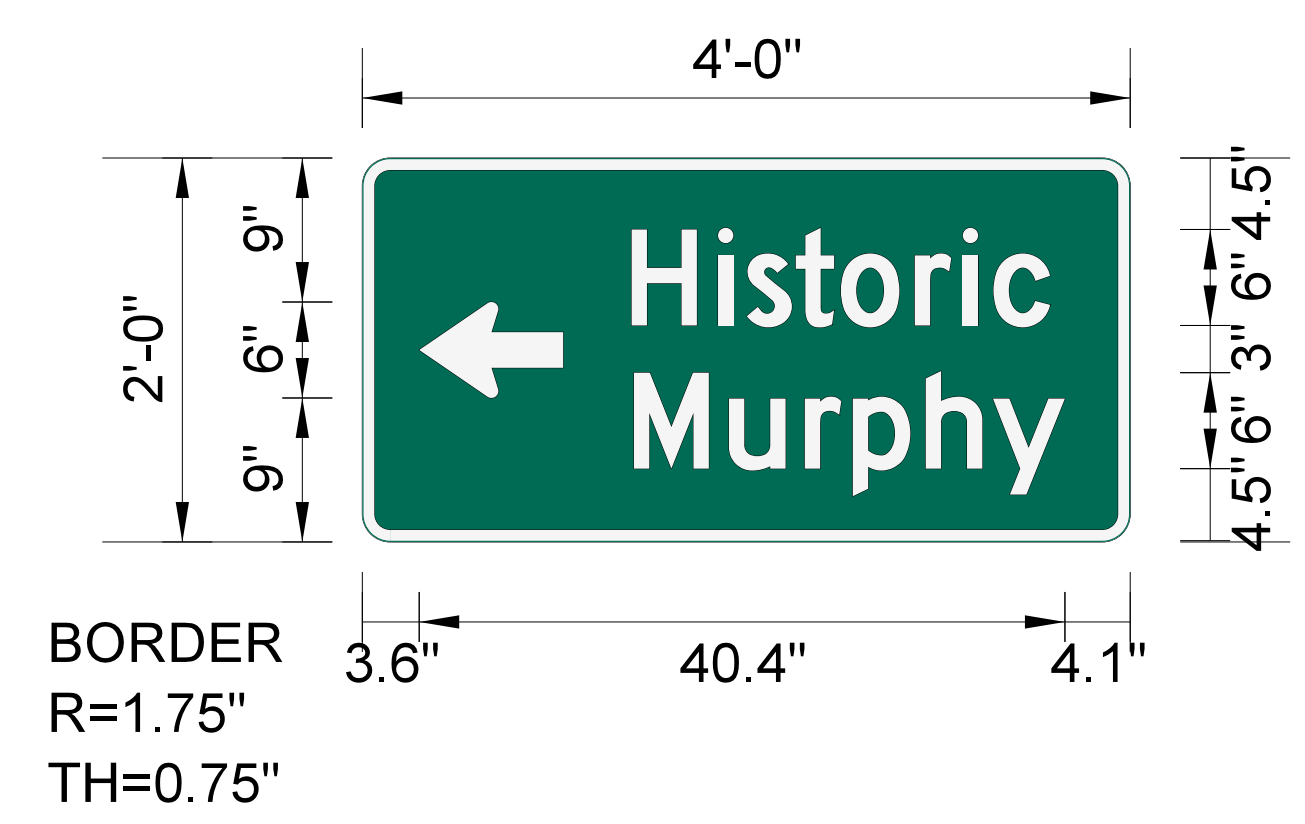

MOUNT ON TWO U-POSTS

Spacing Factor is 1 unless specified otherwise

- USE NOTES:** 1,2
- Legend and border(except those that are colored black) shall be direct applied Grade C sheeting.
  - Background shall be Grade C reflective sheeting.

**LETTER POSITIONS**

Letter locations are panel edge to lower left corner																Series/Size
																Text Length
H	i	s	t	o	r	i	c									D 2000
16.8	22.2	24	27.1	29.9	34.5	37.5	39.5									26.2
M	u	r	p	h	y											D 2000
17	22.9	27.7	30.7	35.2	39.4											26.9

3/13/2019 R:\Tr\office\Signing\PLAN SHEETS\R-5735\_SIGN\_psh\_02E.dgn User:Britt.Mackenzie

TYPE 'D' SIGNS



PROJECT REFERENCE NO. R-5735	SHEET NO. SIGN-3
<p><b>DOCUMENT NOT CONSIDERED FINAL UNLESS ALL SIGNATURES COMPLETED</b></p>	
<p><b>Michael Baker INTERNATIONAL</b></p>	

401 QUANTITY: 3

R2-1  
30" X 36"

ONE "U" POST PER SIGN

402 QUANTITY: 1

R2-1  
30" X 36"

ONE "U" POST PER SIGN

403 QUANTITY: 4

R2-1  
30" X 36"

ONE "U" POST PER SIGN

404 QUANTITY: 1

W3-5  
36" X 36"

ONE "U" POST PER SIGN

405 QUANTITY: 3

R3-9B  
24" X 36"

ONE "U" POST PER SIGN

406 QUANTITY: 5

R4-7  
24" X 30"

ONE "U" POST PER SIGN

407 QUANTITY: 7

OM1-3  
18" X 18"

MOUNT BELOW SIGN 406  
IN 5 INSTALLATIONS  
MOUNT BELOW SIGN 411  
IN 1 INSTALLATION  
MOUNT BELOW SIGN 412  
IN 1 INSTALLATION

408 QUANTITY: 6

R1-1  
36" X 36"

ONE "U" POST PER SIGN

409 QUANTITY: 3

R1-2  
48" X 48"

TWO "U" POSTS PER SIGN

410 QUANTITY: 2

W11-8  
36" X 36"

MOUNT BELOW SIGN 416  
IN 2 INSTALLATIONS

411 QUANTITY: 1

R4-7  
36" X 48"

TWO "U" POST PER SIGN

412 QUANTITY: 1

R3-5L  
30" X 36"

ONE "U" POST PER SIGN

413 QUANTITY: 2

R3-7R  
30" X 30"

ONE "U" POST PER SIGN

414 QUANTITY: 1

W2-2R  
30" X 30"

ONE "U" POST PER SIGN

415 QUANTITY: 1

W2-2L  
30" X 30"

ONE "U" POST PER SIGN

416 QUANTITY: 3

W11-8  
36" X 36"

ONE "U" POST PER SIGN

417 QUANTITY: 1

W12-1  
30" X 30"

ONE "U" POST PER SIGN

418 NOT USED

419 NOT USED

420 NOT USED

421 QUANTITY: 2

W11-2  
30" X 30"

ONE "U" POST PER SIGN

422 QUANTITY: 2

W16-7p  
24" X 12"

MOUNT BELOW SIGN 421  
IN 2 INSTALLATIONS

423 QUANTITY: 1

501 QUANTITY: 1

EAST	NORTH	SOUTH	WEST
64	19	19	64
74	129	129	74
←	←	→	→

M3-2 1 - 24 X 12  
M3-1 1 - 24 X 12  
M3-3 1 - 24 X 12  
M3-4 1 - 24 X 12  
M1-4 4 - 24 X 24  
M1-4 2 - 24 X 24  
M1-4 2 - 30 X 24  
M6-1 4 - 21 X 15

TWO "U" POSTS PER SIGN ASSEMBLY

424 QUANTITY: 1

425 QUANTITY: 1

900 QUANTITY: 2

D10-1a  
10" X 27"

901 QUANTITY: 2

D10-1a  
10" X 27"

902 QUANTITY: 1

903 QUANTITY: 1

TUSQUITTEE  
RANGER OFFICE →  
US FOREST SERVICE  
Murphy Crew →  
Quarters

TWO "U" POSTS PER SIGN ASSEMBLY


904 QUANTITY: 1

ADOPT  
A  
HIGHWAY  
MURPHY  
LIONS CLUB

ONE "U" POST PER SIGN ASSEMBLY



TYPE 'E' & 'F' SIGNS  
MILE MARKERS  
EXISTING SIGN RELOCATIONS



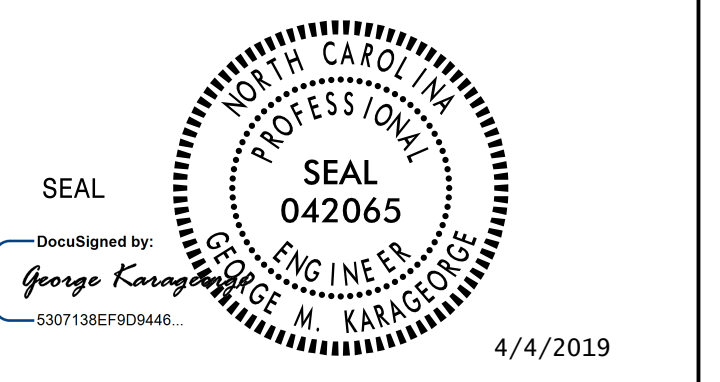

DOCUMENT NOT CONSIDERED FINAL UNLESS ALL SIGNATURES COMPLETED

**Michael Baker**  
INTERNATIONAL

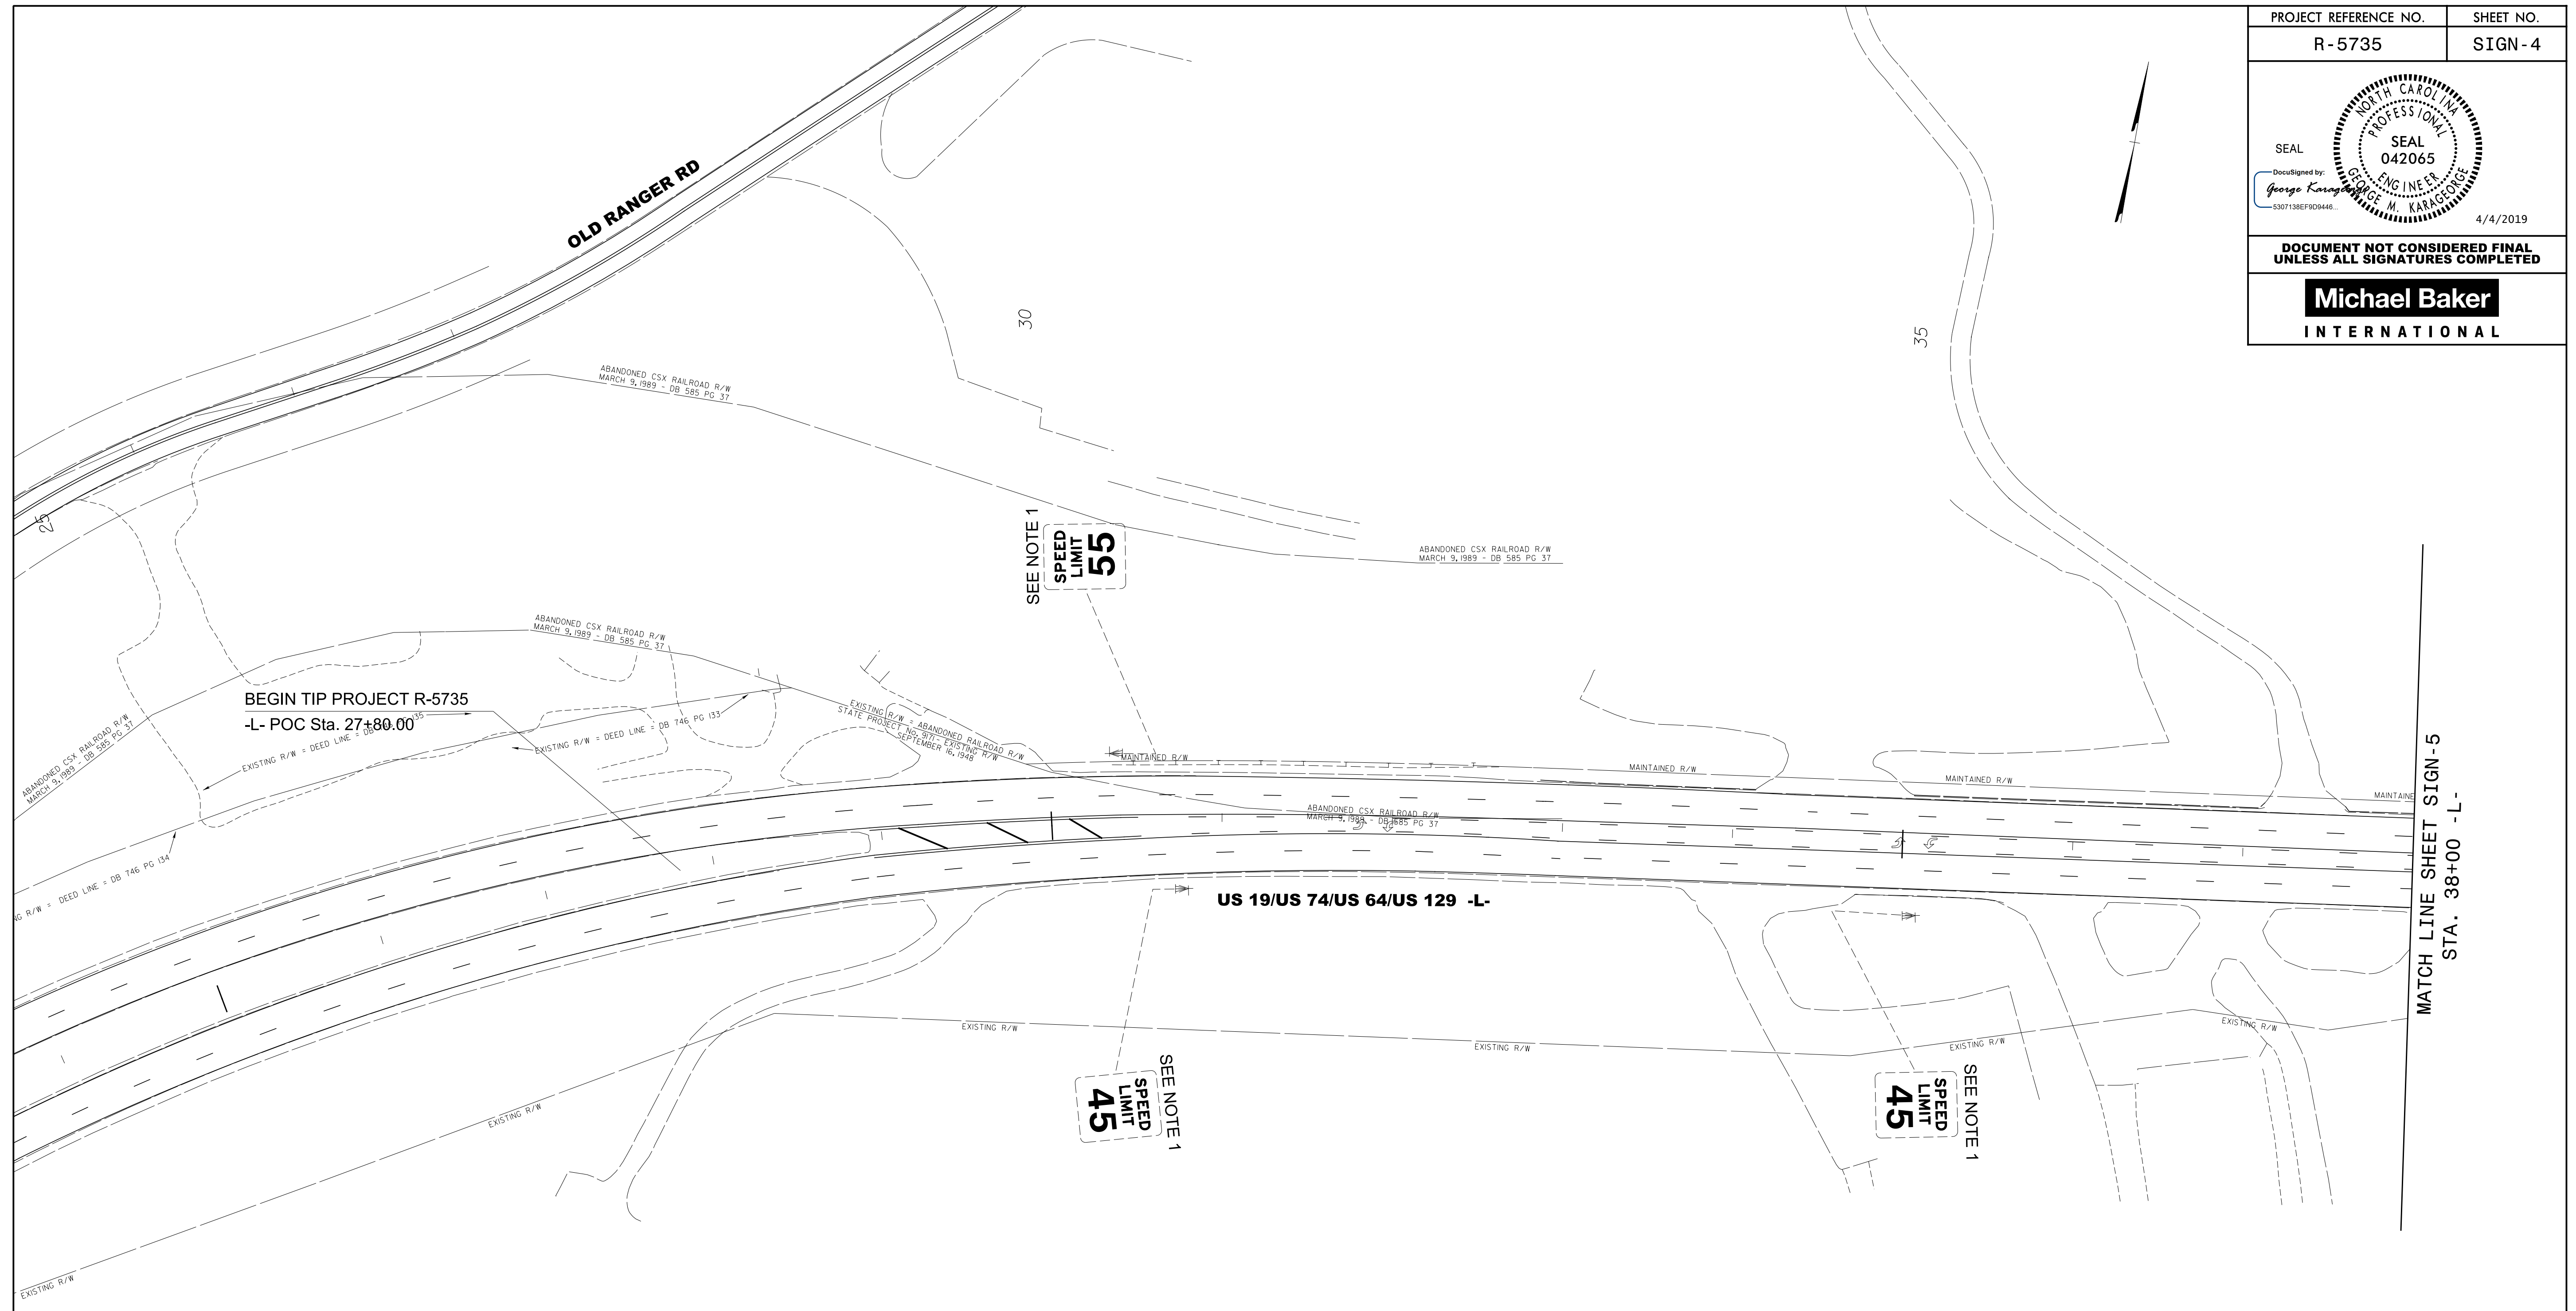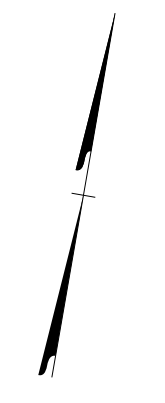

**EXISTING SIGNING NOTES**

- 1 DISPOSAL OF SIGN SYSTEM, U-CHANNEL
- 2 DISPOSAL OF SIGN SYSTEM, STEEL BEAM
- 3 DISPOSAL OF SUPPORT, U-CHANNEL
- 4 SIGN ERECTION, RELOCATE SIGN TYPE D
- 5 DISPOSAL OF SIGN, D, E OR F

EXISTING SIGNS  
-L- STA. 27+80 TO STA. 38+00

3/13/2019  
R:\Tr\office\Signing\PLAN SHEETS\NR-5735\_SIGN.psh\_04.dgn  
User:Britt.Mackenzie




SEAL

DocuSigned by:  
George Karageorge  
5307138E5F0044E

4/4/2019

DOCUMENT NOT CONSIDERED FINAL UNLESS ALL SIGNATURES COMPLETED

**Michael Baker**  
INTERNATIONAL

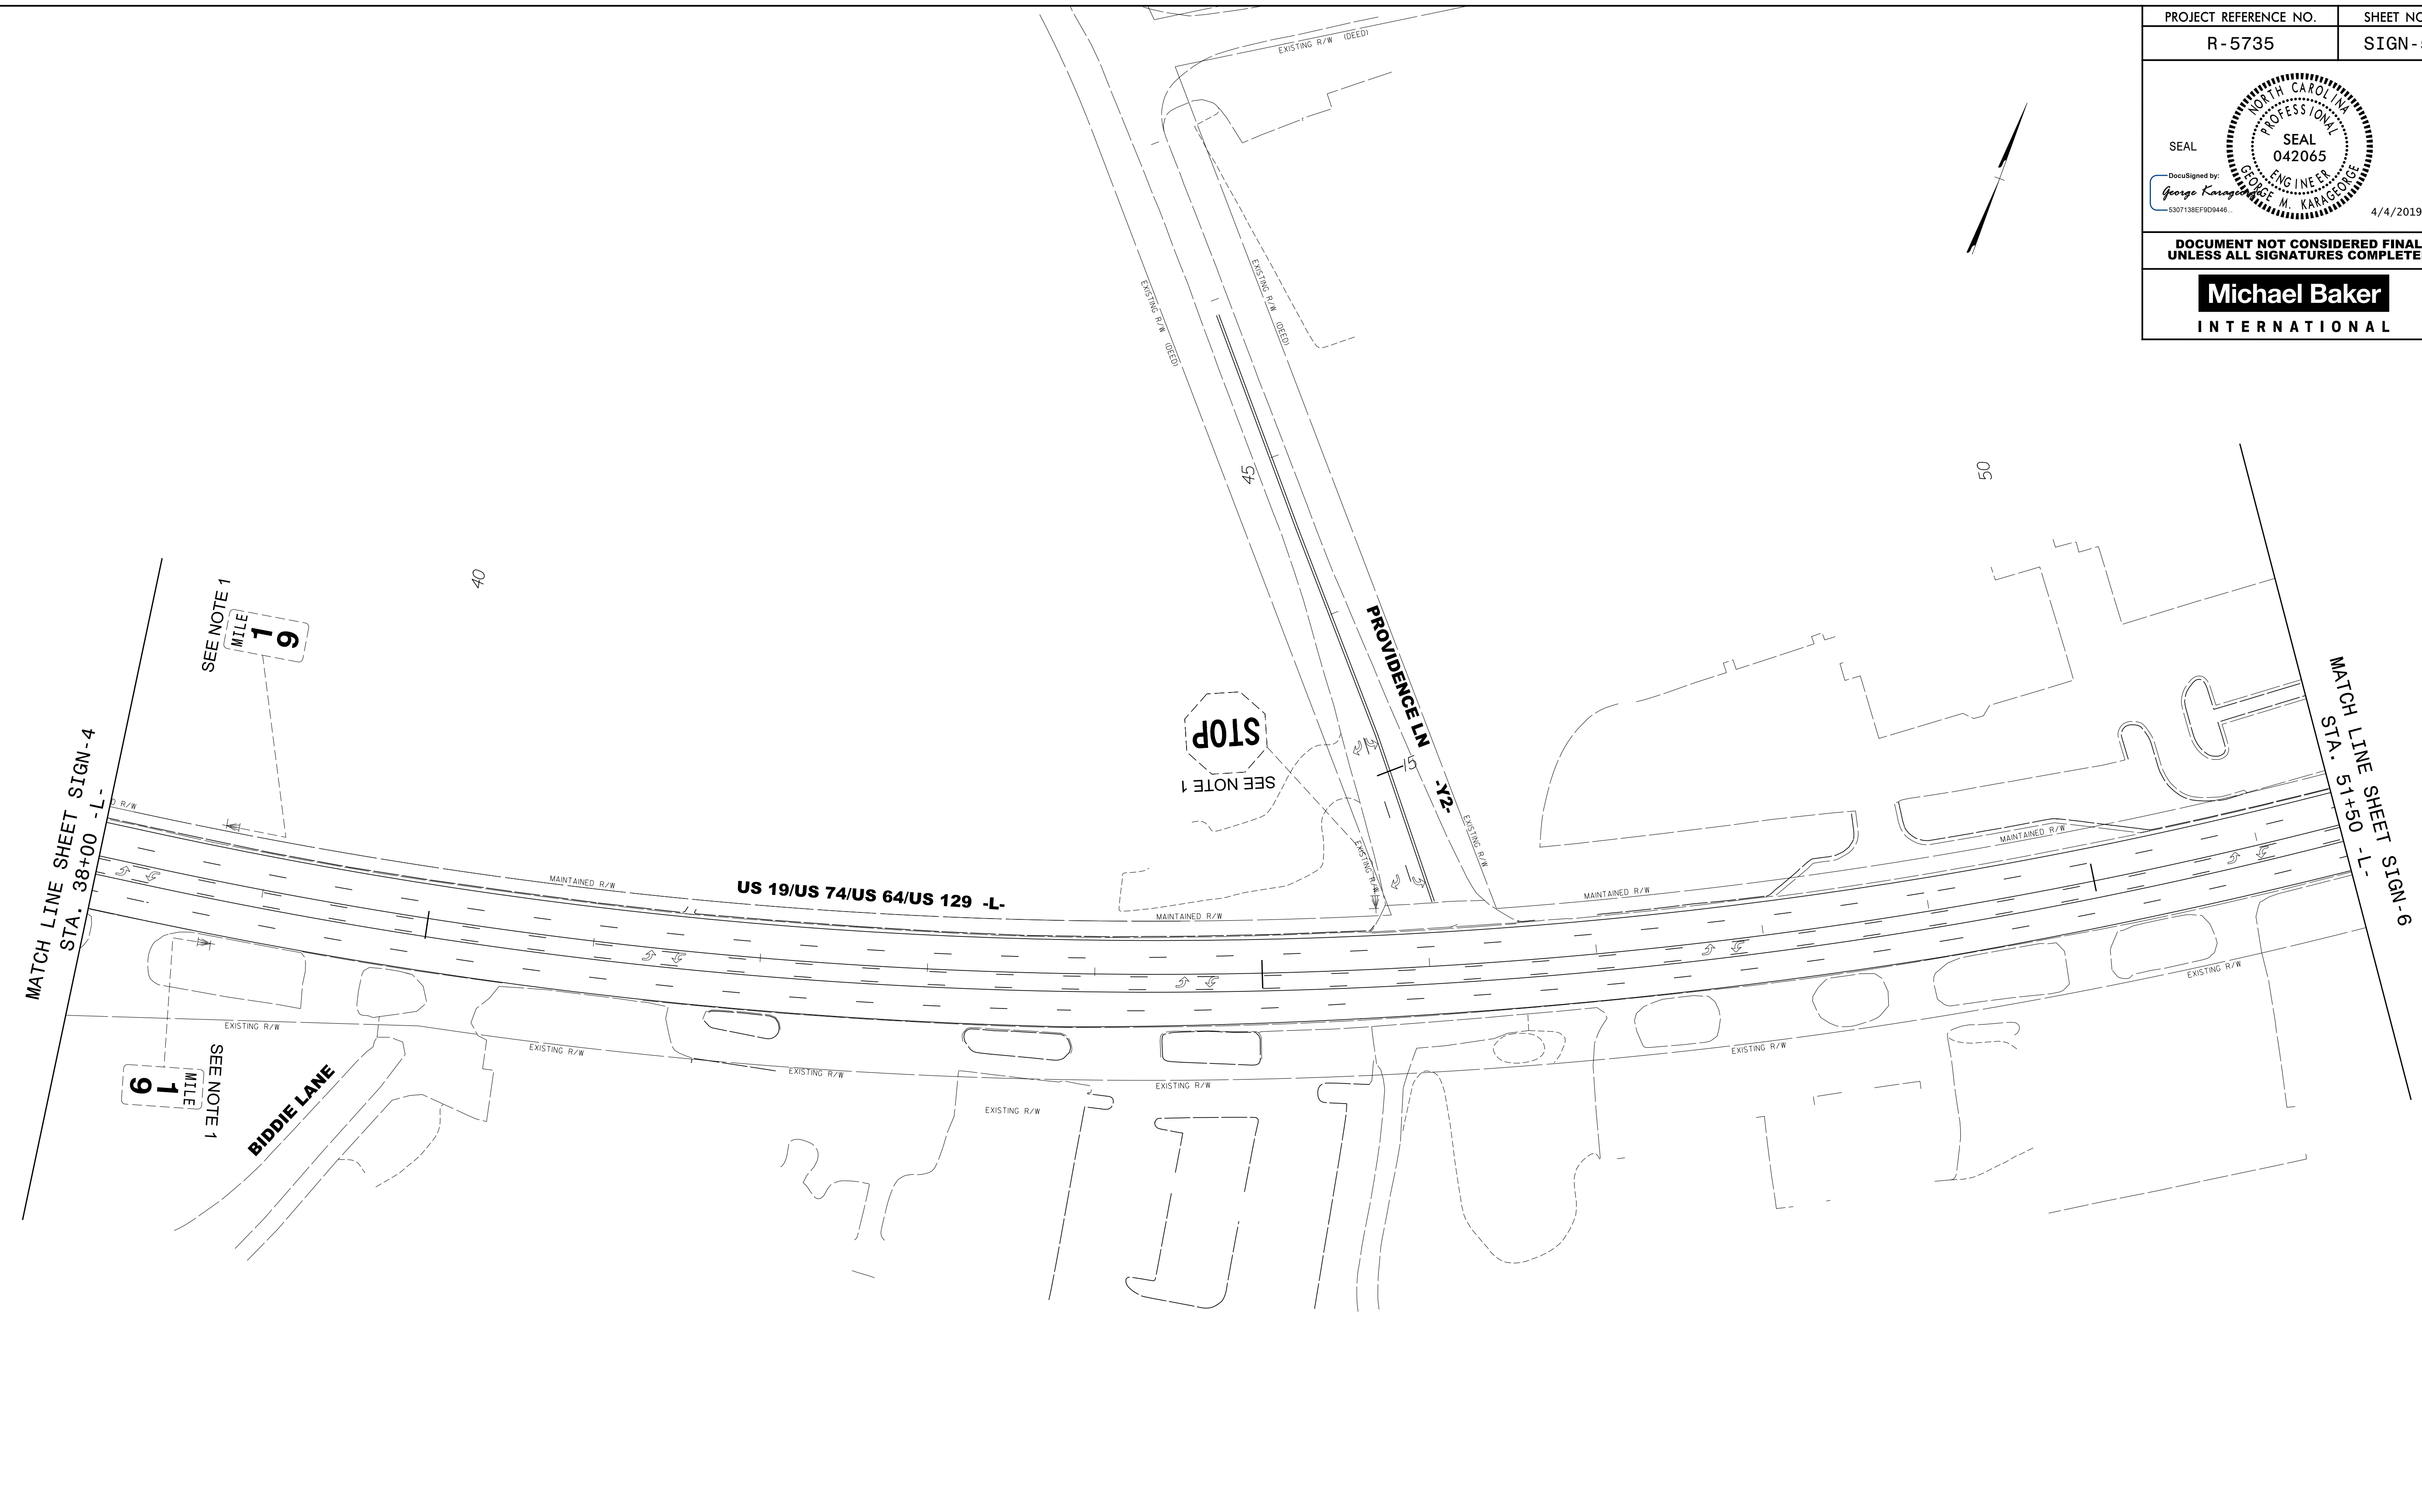

**EXISTING SIGNING NOTES**

- 1 DISPOSAL OF SIGN SYSTEM, U-CHANNEL
- 2 DISPOSAL OF SIGN SYSTEM, STEEL BEAM
- 3 DISPOSAL OF SUPPORT, U-CHANNEL
- 4 SIGN ERECTION, RELOCATE SIGN TYPE D
- 5 DISPOSAL OF SIGN, D, E OR F

**EXISTING SIGNS**  
-L- STA. 38+00 TO STA. 51+50


SEAL

DocuSigned by:  
George Karageorge  
5307138EFD08446...

4/4/2019

**DOCUMENT NOT CONSIDERED FINAL  
UNLESS ALL SIGNATURES COMPLETED**


**Michael Baker  
INTERNATIONAL**

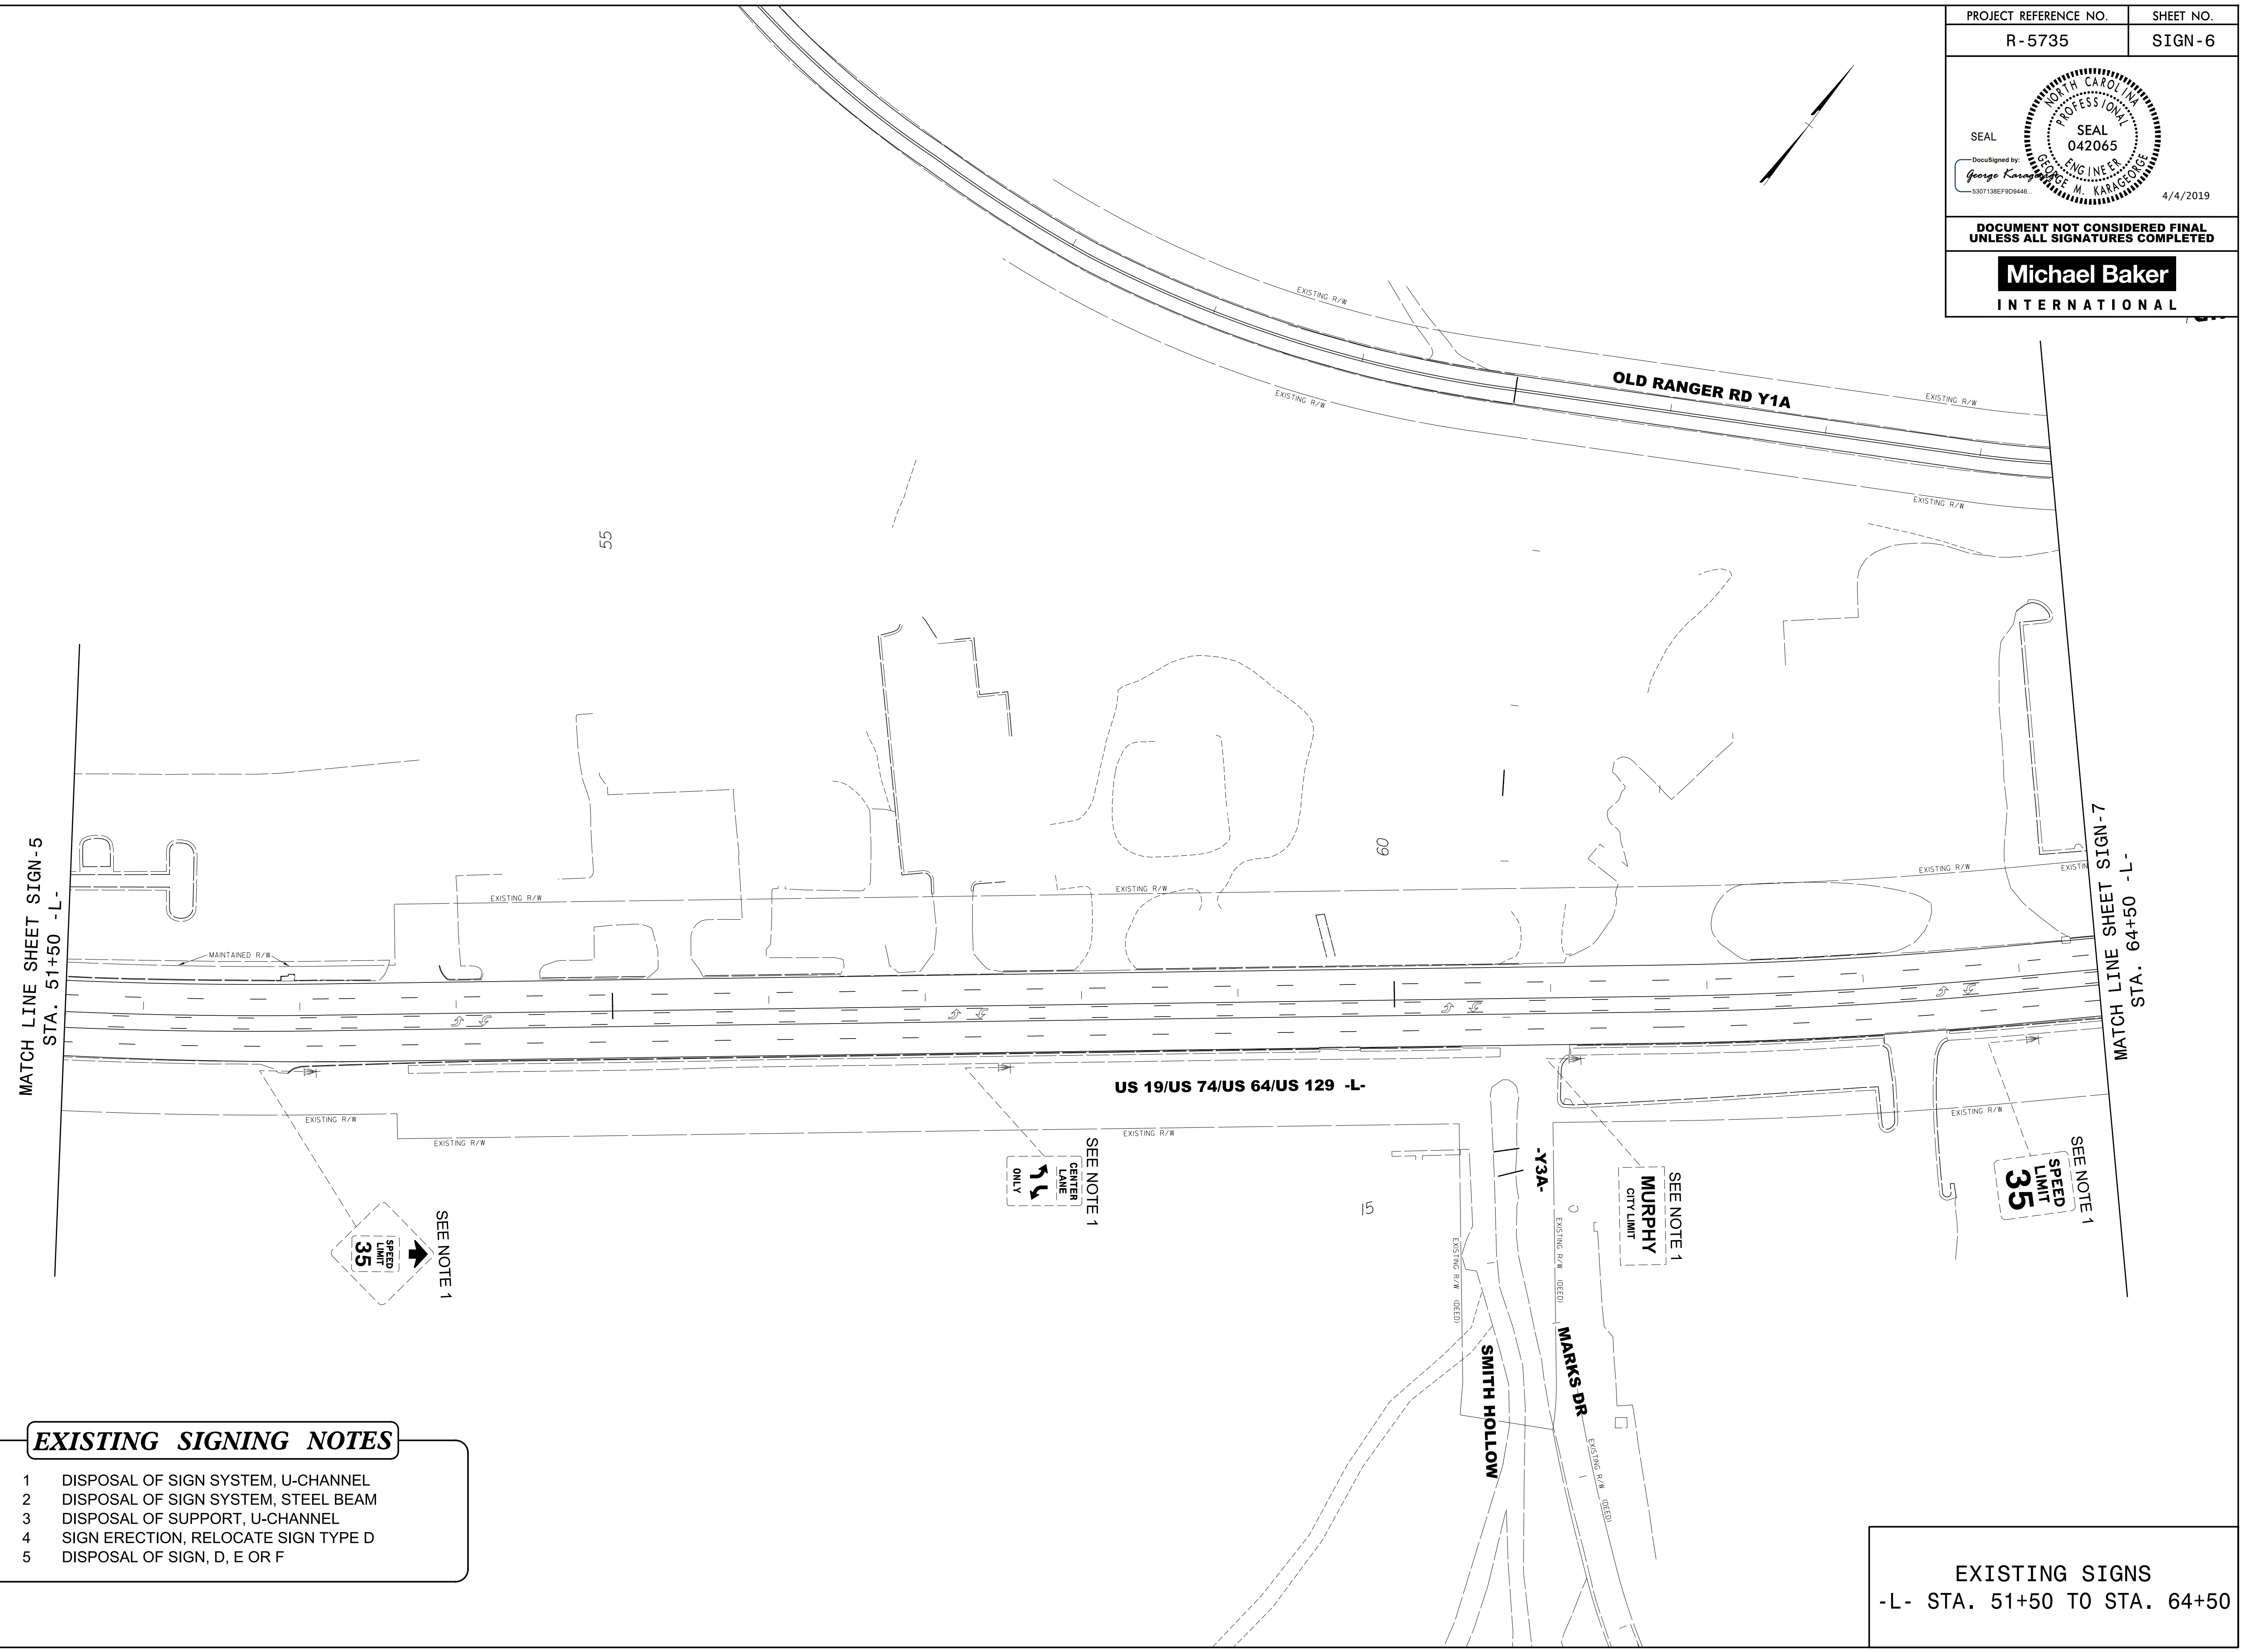

- EXISTING SIGNING NOTES**
- 1 DISPOSAL OF SIGN SYSTEM, U-CHANNEL
  - 2 DISPOSAL OF SIGN SYSTEM, STEEL BEAM
  - 3 DISPOSAL OF SUPPORT, U-CHANNEL
  - 4 SIGN ERECTION, RELOCATE SIGN TYPE D
  - 5 DISPOSAL OF SIGN, D, E OR F

**EXISTING SIGNS**  
-L- STA. 51+50 TO STA. 64+50

PROJECT REFERENCE NO. R-5735	SHEET NO. SIGN-7
<small>DocuSigned by: George Karageorge 5307138EFC09448</small>	
<b>DOCUMENT NOT CONSIDERED FINAL UNLESS ALL SIGNATURES COMPLETED</b>	

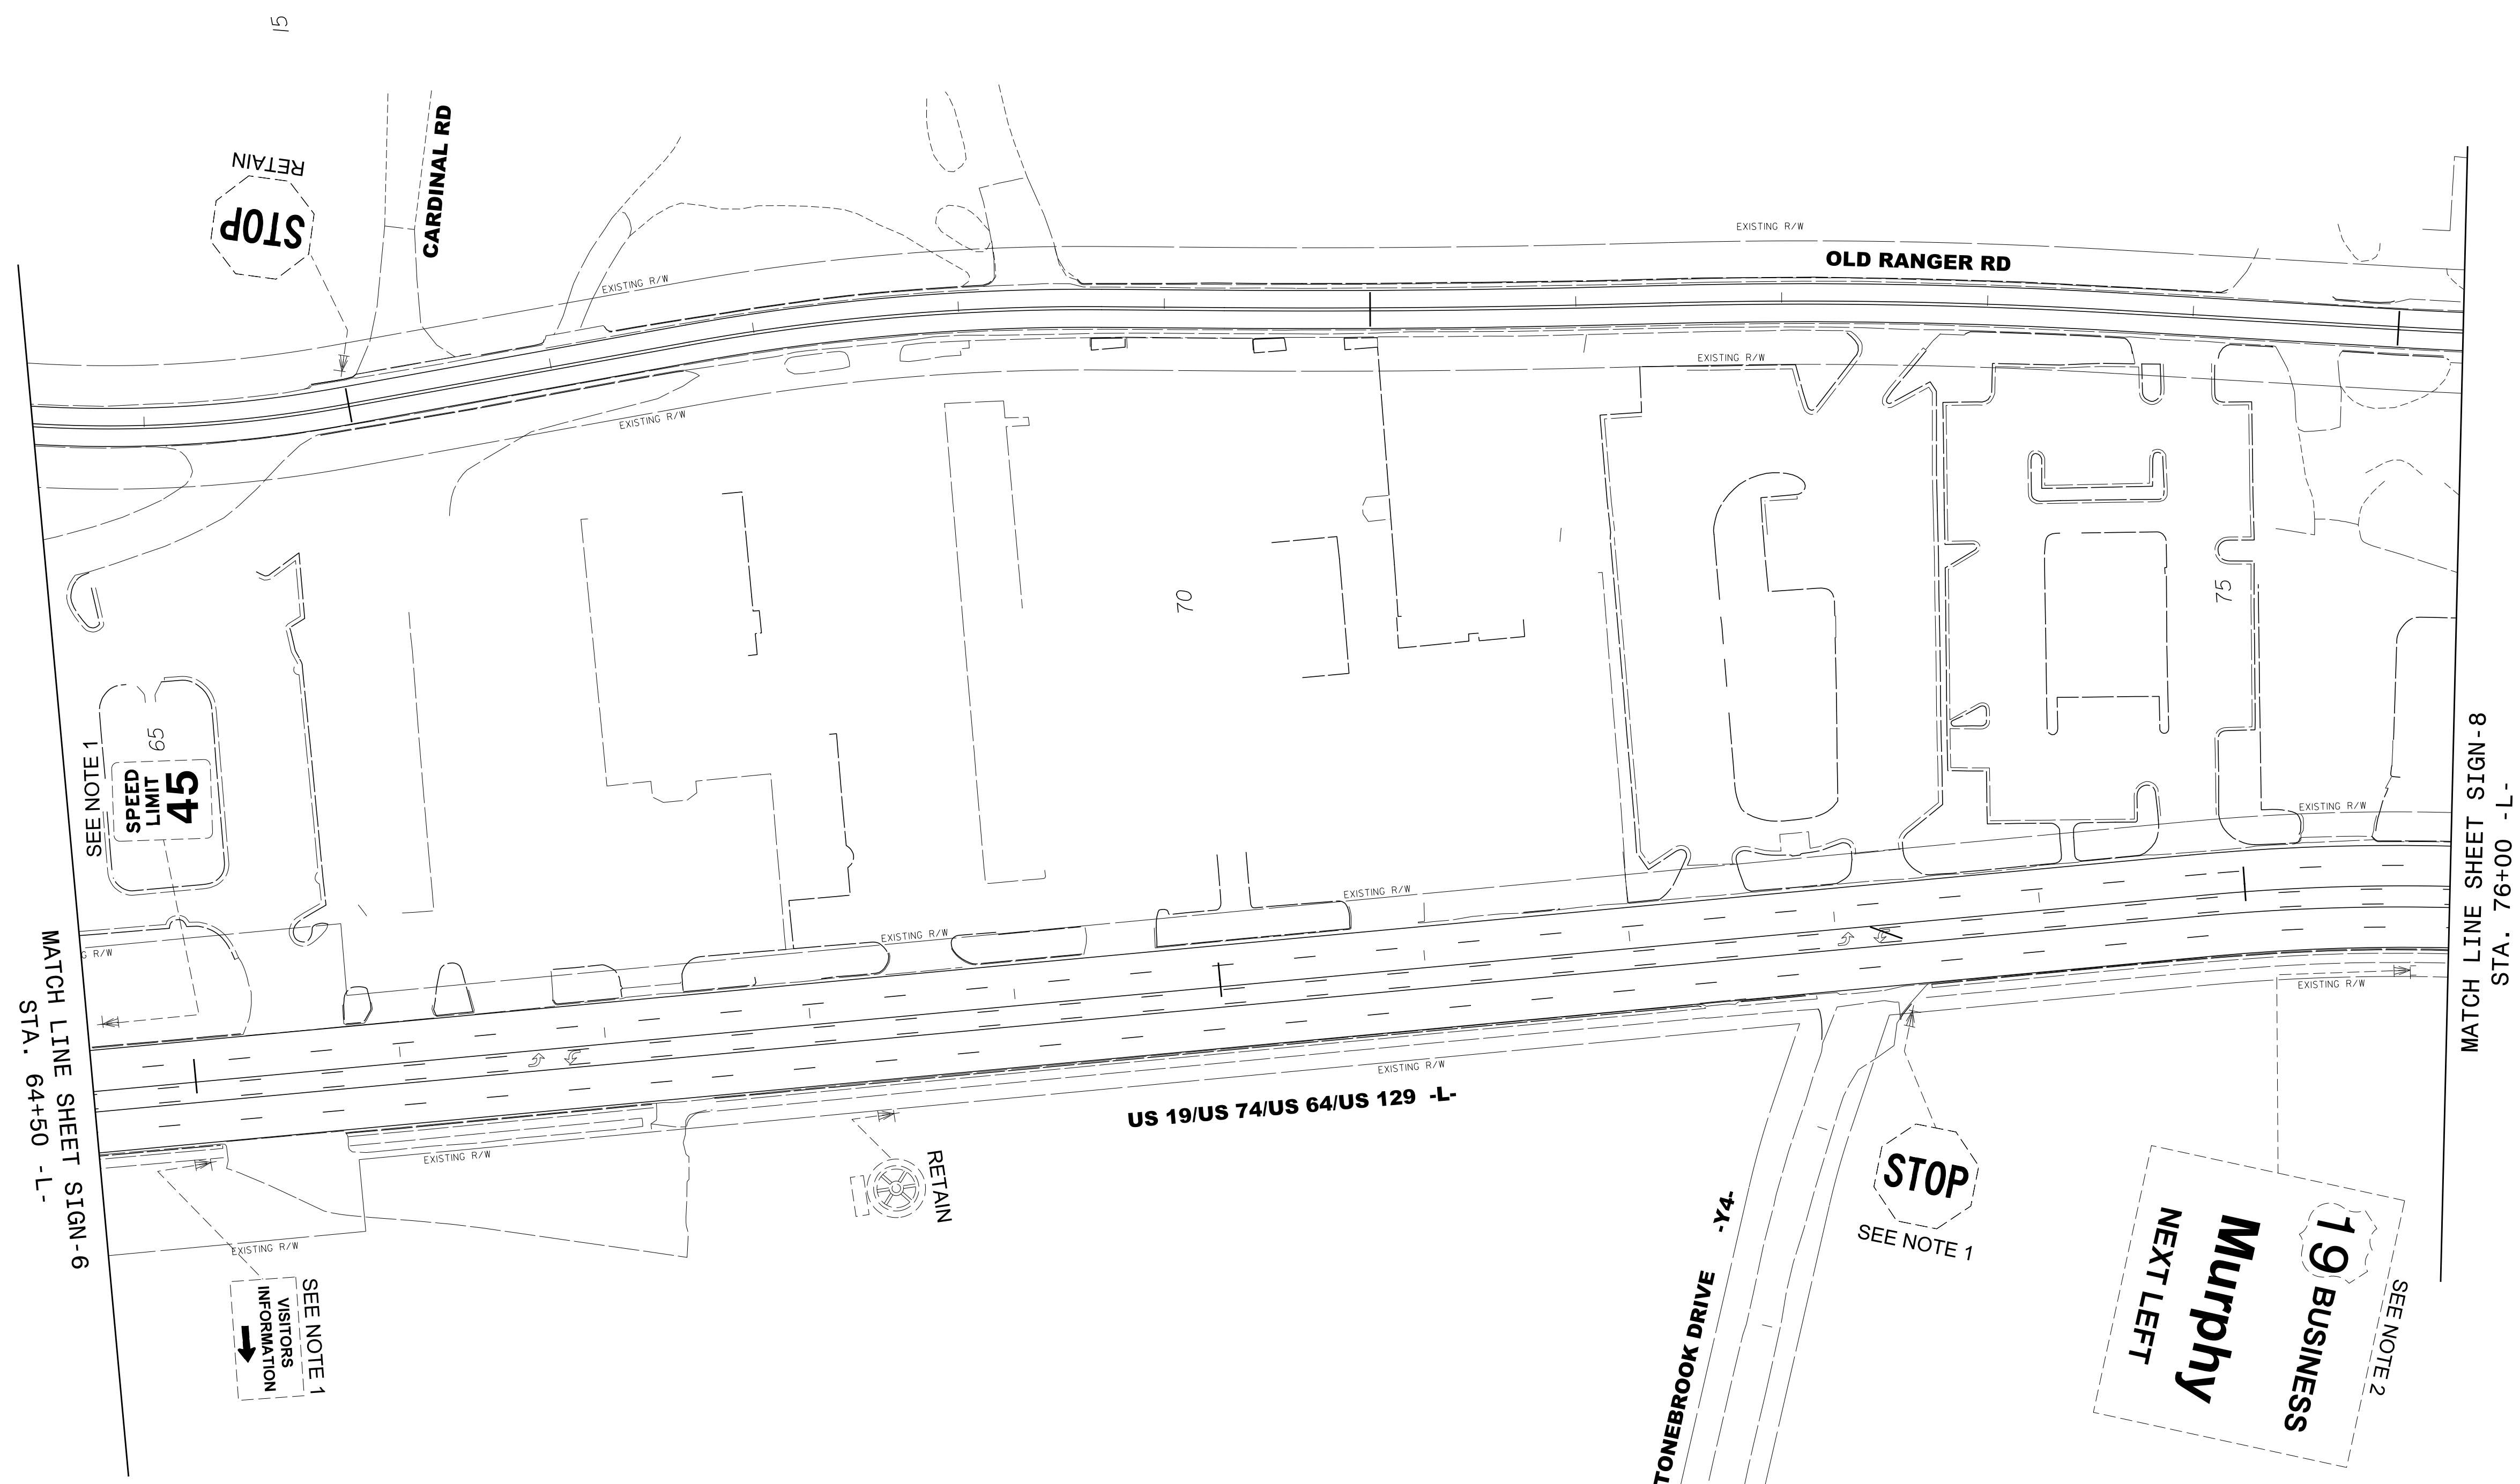

**EXISTING SIGNING NOTES**

- 1 DISPOSAL OF SIGN SYSTEM, U-CHANNEL
- 2 DISPOSAL OF SIGN SYSTEM, STEEL BEAM
- 3 DISPOSAL OF SUPPORT, U-CHANNEL
- 4 SIGN ERECTION, RELOCATE SIGN TYPE D
- 5 DISPOSAL OF SIGN, D, E OR F

EXISTING SIGNS  
-L- STA. 64+50 TO STA. 76+00

3/13/2019  
 R:\Tr\office\Signing\PLAN SHEETS\VR-5735\_SIGN.psh\_07.dgn  
 User:Britt.Mackenzie




SEAL

DocuSigned by:  
George Karageorge  
5307138EF909446

4/4/2019

DOCUMENT NOT CONSIDERED FINAL UNLESS ALL SIGNATURES COMPLETED

**Michael Baker**  
INTERNATIONAL

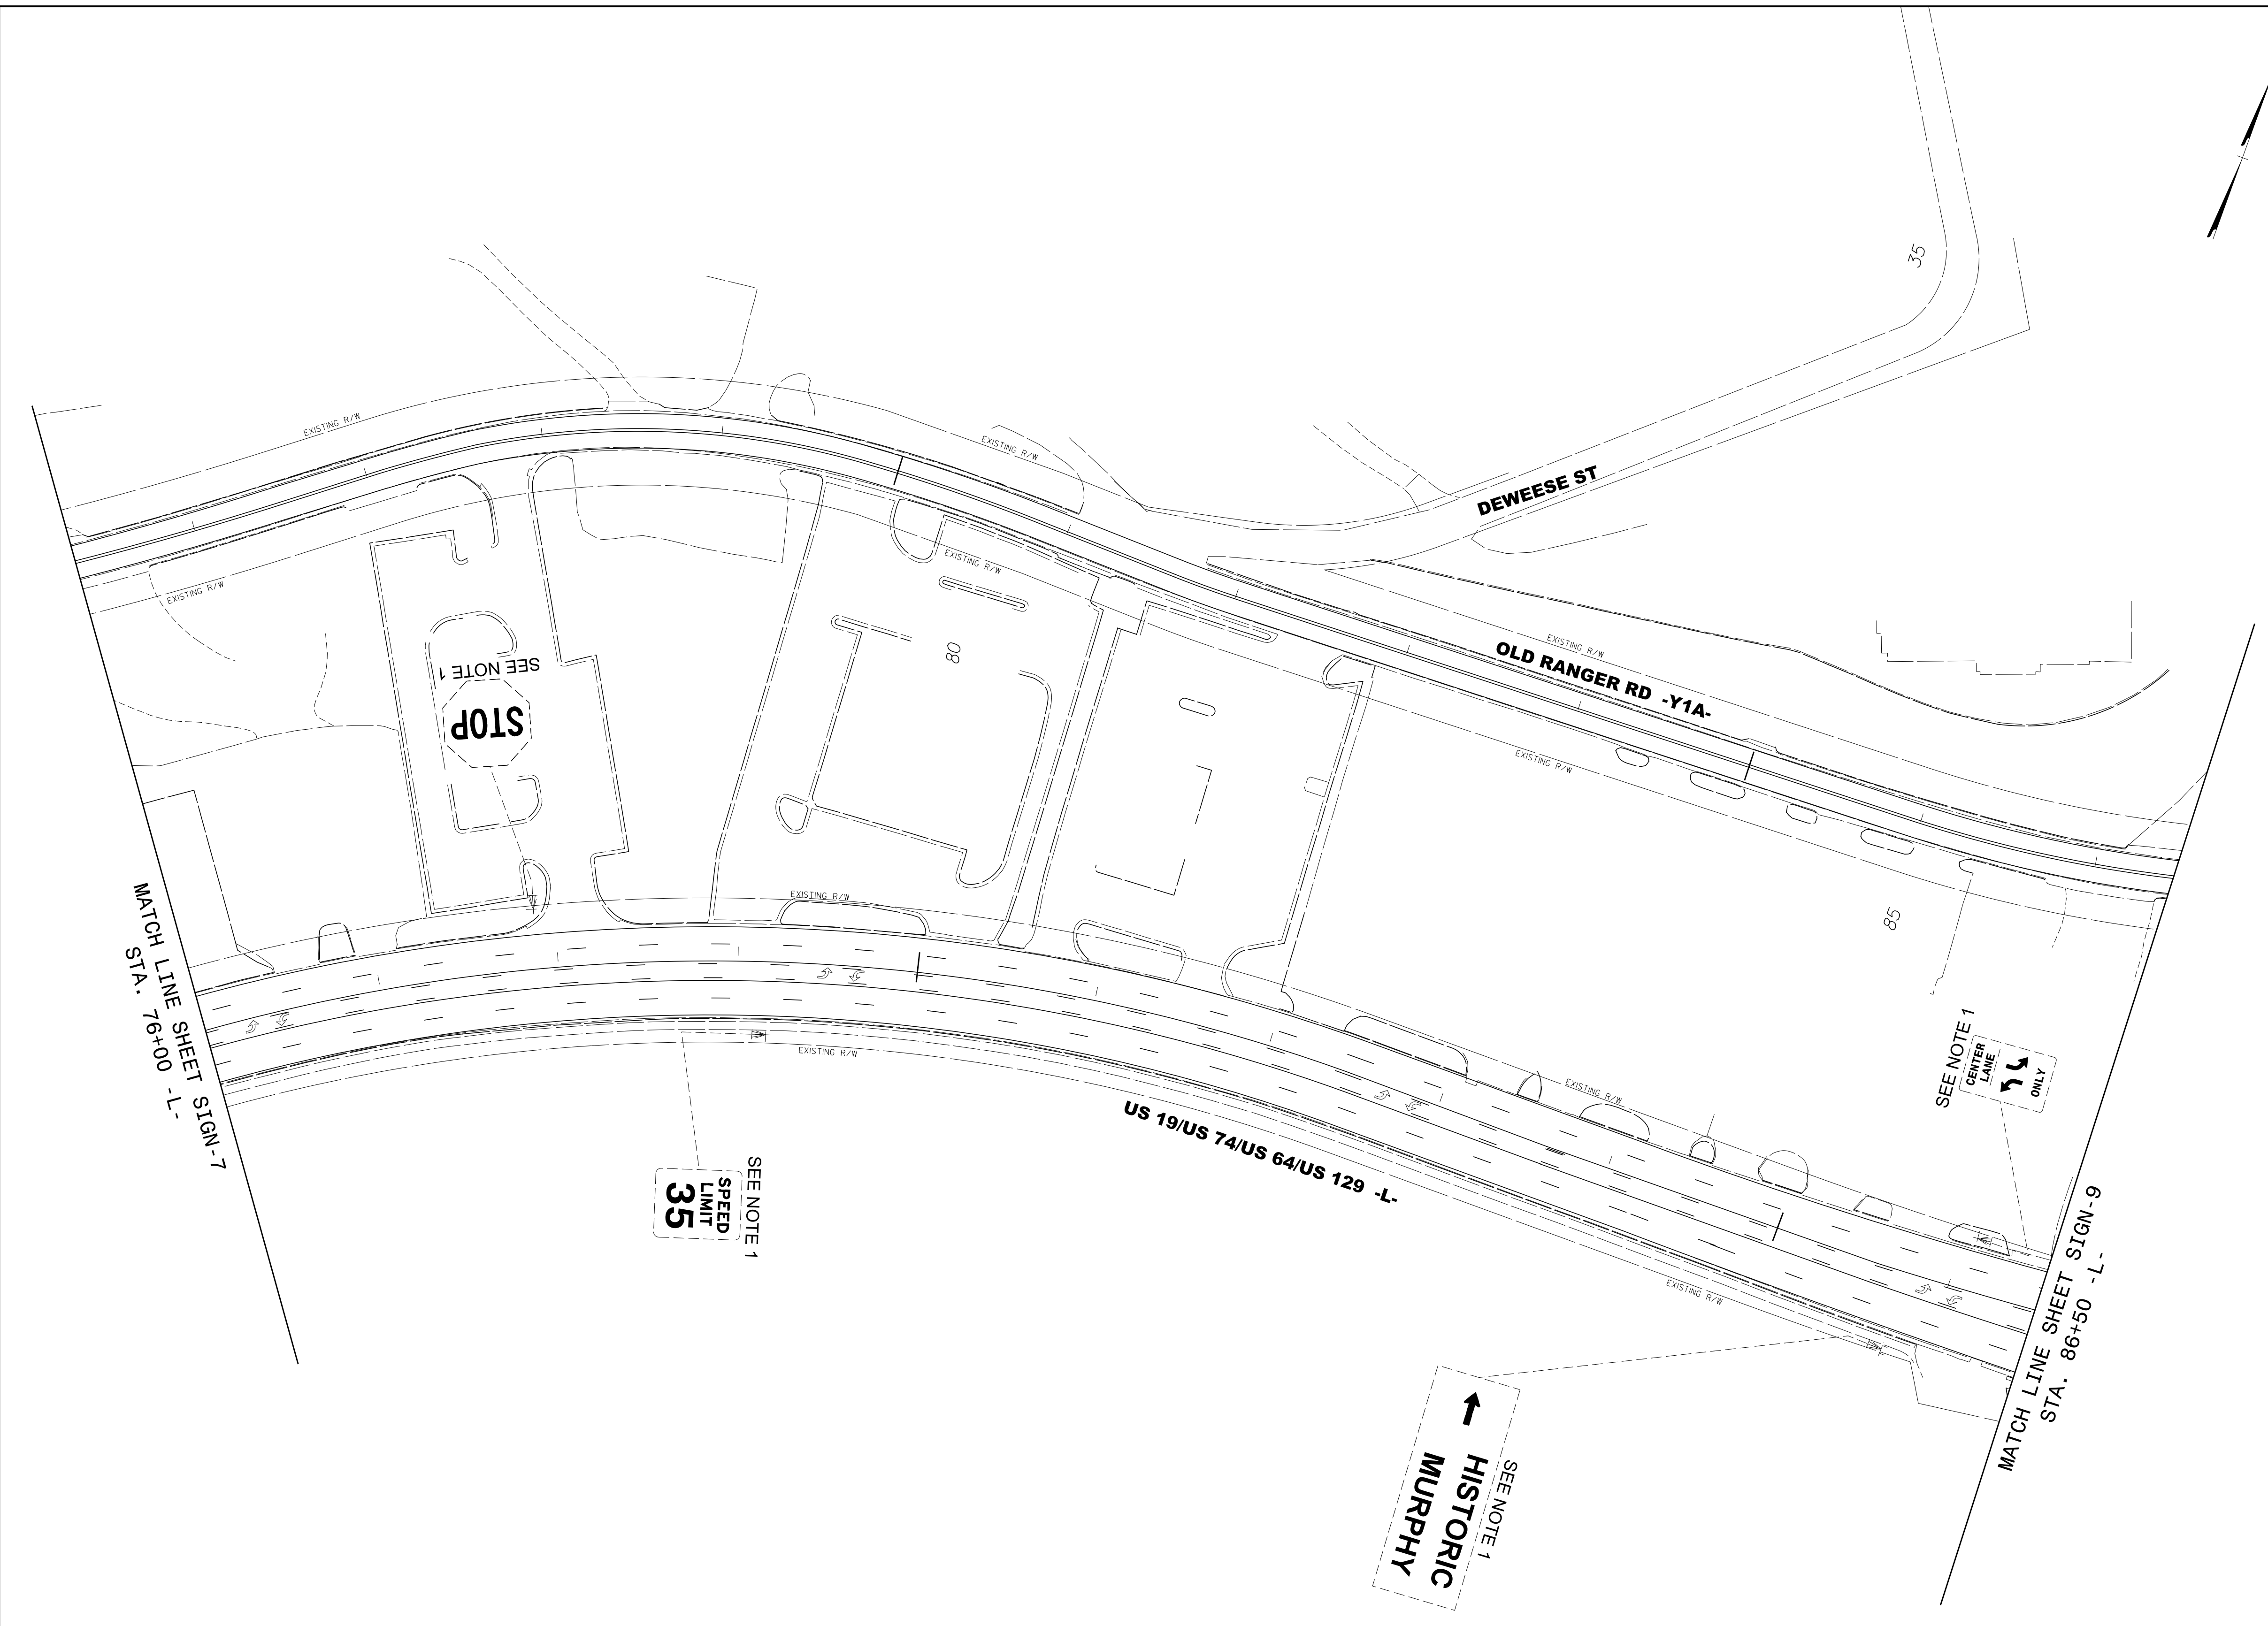


- EXISTING SIGNING NOTES**
- 1 DISPOSAL OF SIGN SYSTEM, U-CHANNEL
  - 2 DISPOSAL OF SIGN SYSTEM, STEEL BEAM
  - 3 DISPOSAL OF SUPPORT, U-CHANNEL
  - 4 SIGN ERECTION, RELOCATE SIGN TYPE D
  - 5 DISPOSAL OF SIGN, D, E OR F

EXISTING SIGNS  
-L- STA. 76+00 TO STA. 86+50

3/13/2019  
R:\Tr\office\Signing\PLAN SHEETS\VR-5735\_SIGN\_psh\_08.dgn  
User:Britt.Mackenzie




PROJECT REFERENCE NO. R-5735	SHEET NO. SIGN-9
4/4/2019	
<b>DOCUMENT NOT CONSIDERED FINAL UNLESS ALL SIGNATURES COMPLETED</b>	

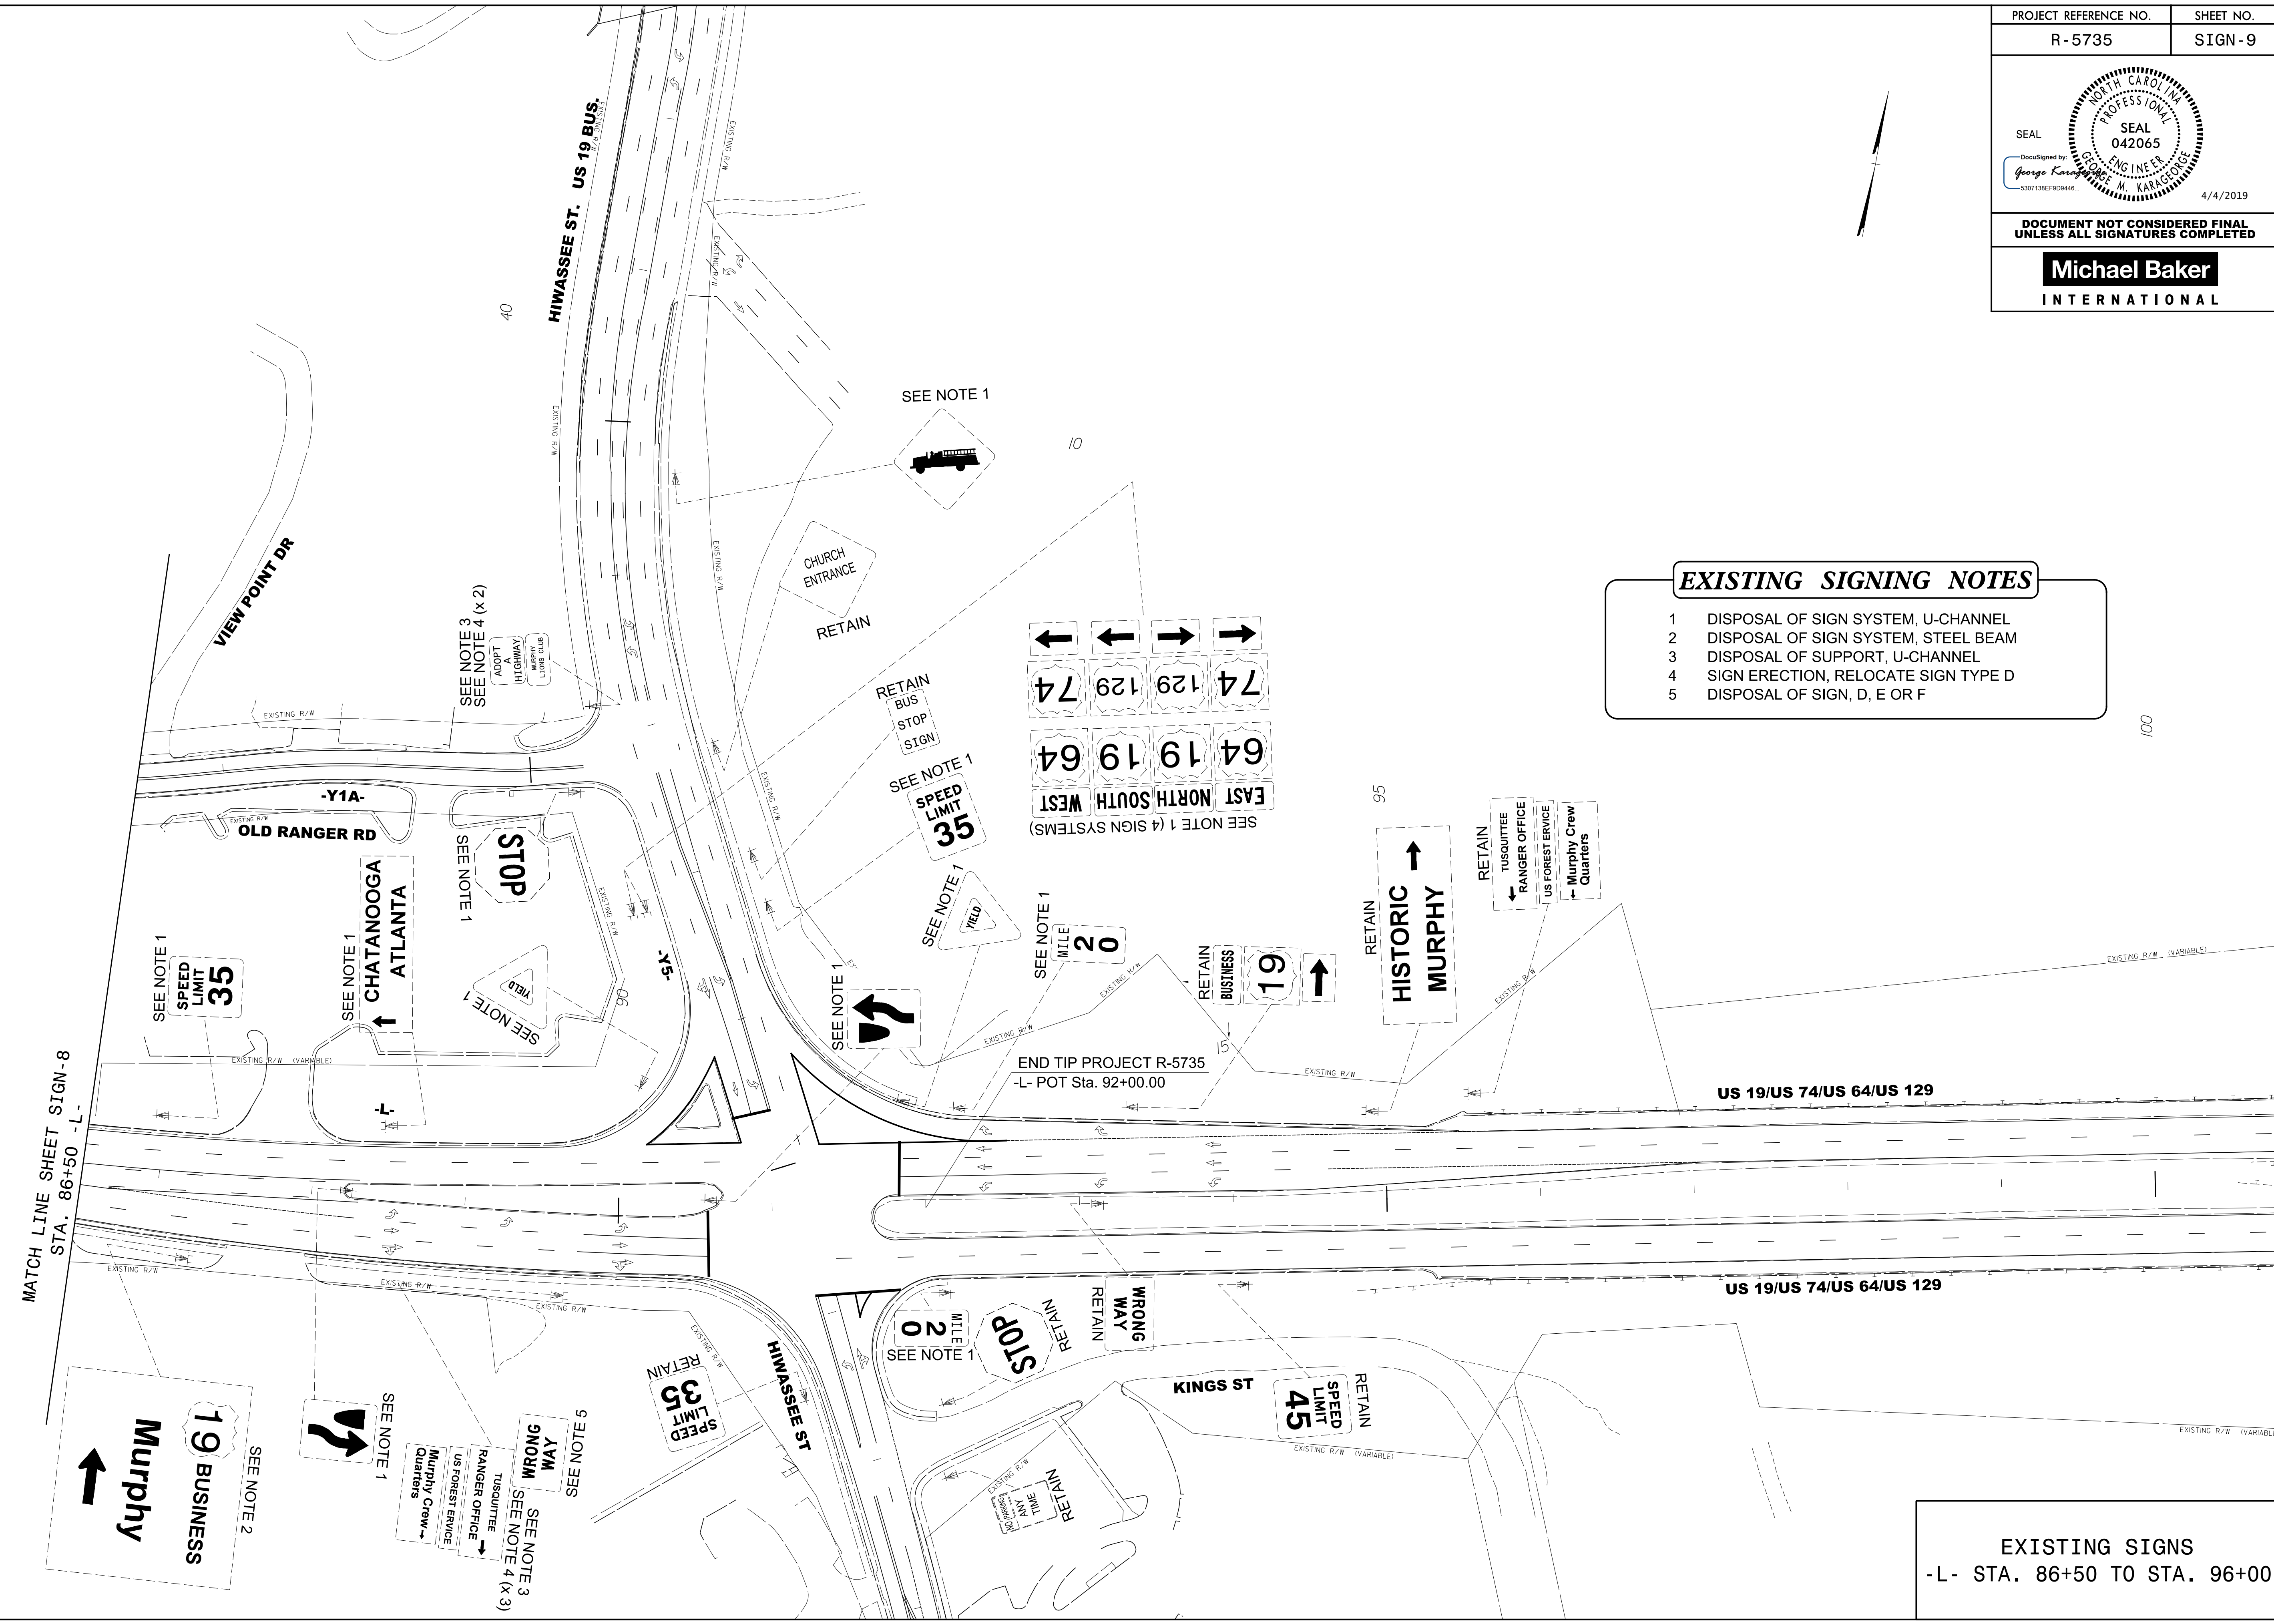

- EXISTING SIGNING NOTES**
- 1 DISPOSAL OF SIGN SYSTEM, U-CHANNEL
  - 2 DISPOSAL OF SIGN SYSTEM, STEEL BEAM
  - 3 DISPOSAL OF SUPPORT, U-CHANNEL
  - 4 SIGN ERECTION, RELOCATE SIGN TYPE D
  - 5 DISPOSAL OF SIGN, D, E OR F



EXISTING SIGNS  
-L- STA. 86+50 TO STA. 96+00

3/13/2019  
 R:\Tr\office\Signing\PLAN SHEETS\R-5735\_SIGN-psn\_09.dgn  
 User:Britt-Mackenzie

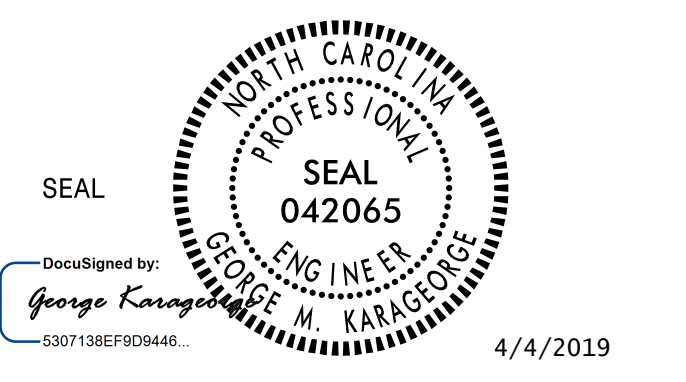

DOCUMENT NOT CONSIDERED FINAL UNLESS ALL SIGNATURES COMPLETED

**Michael Baker**  
INTERNATIONAL

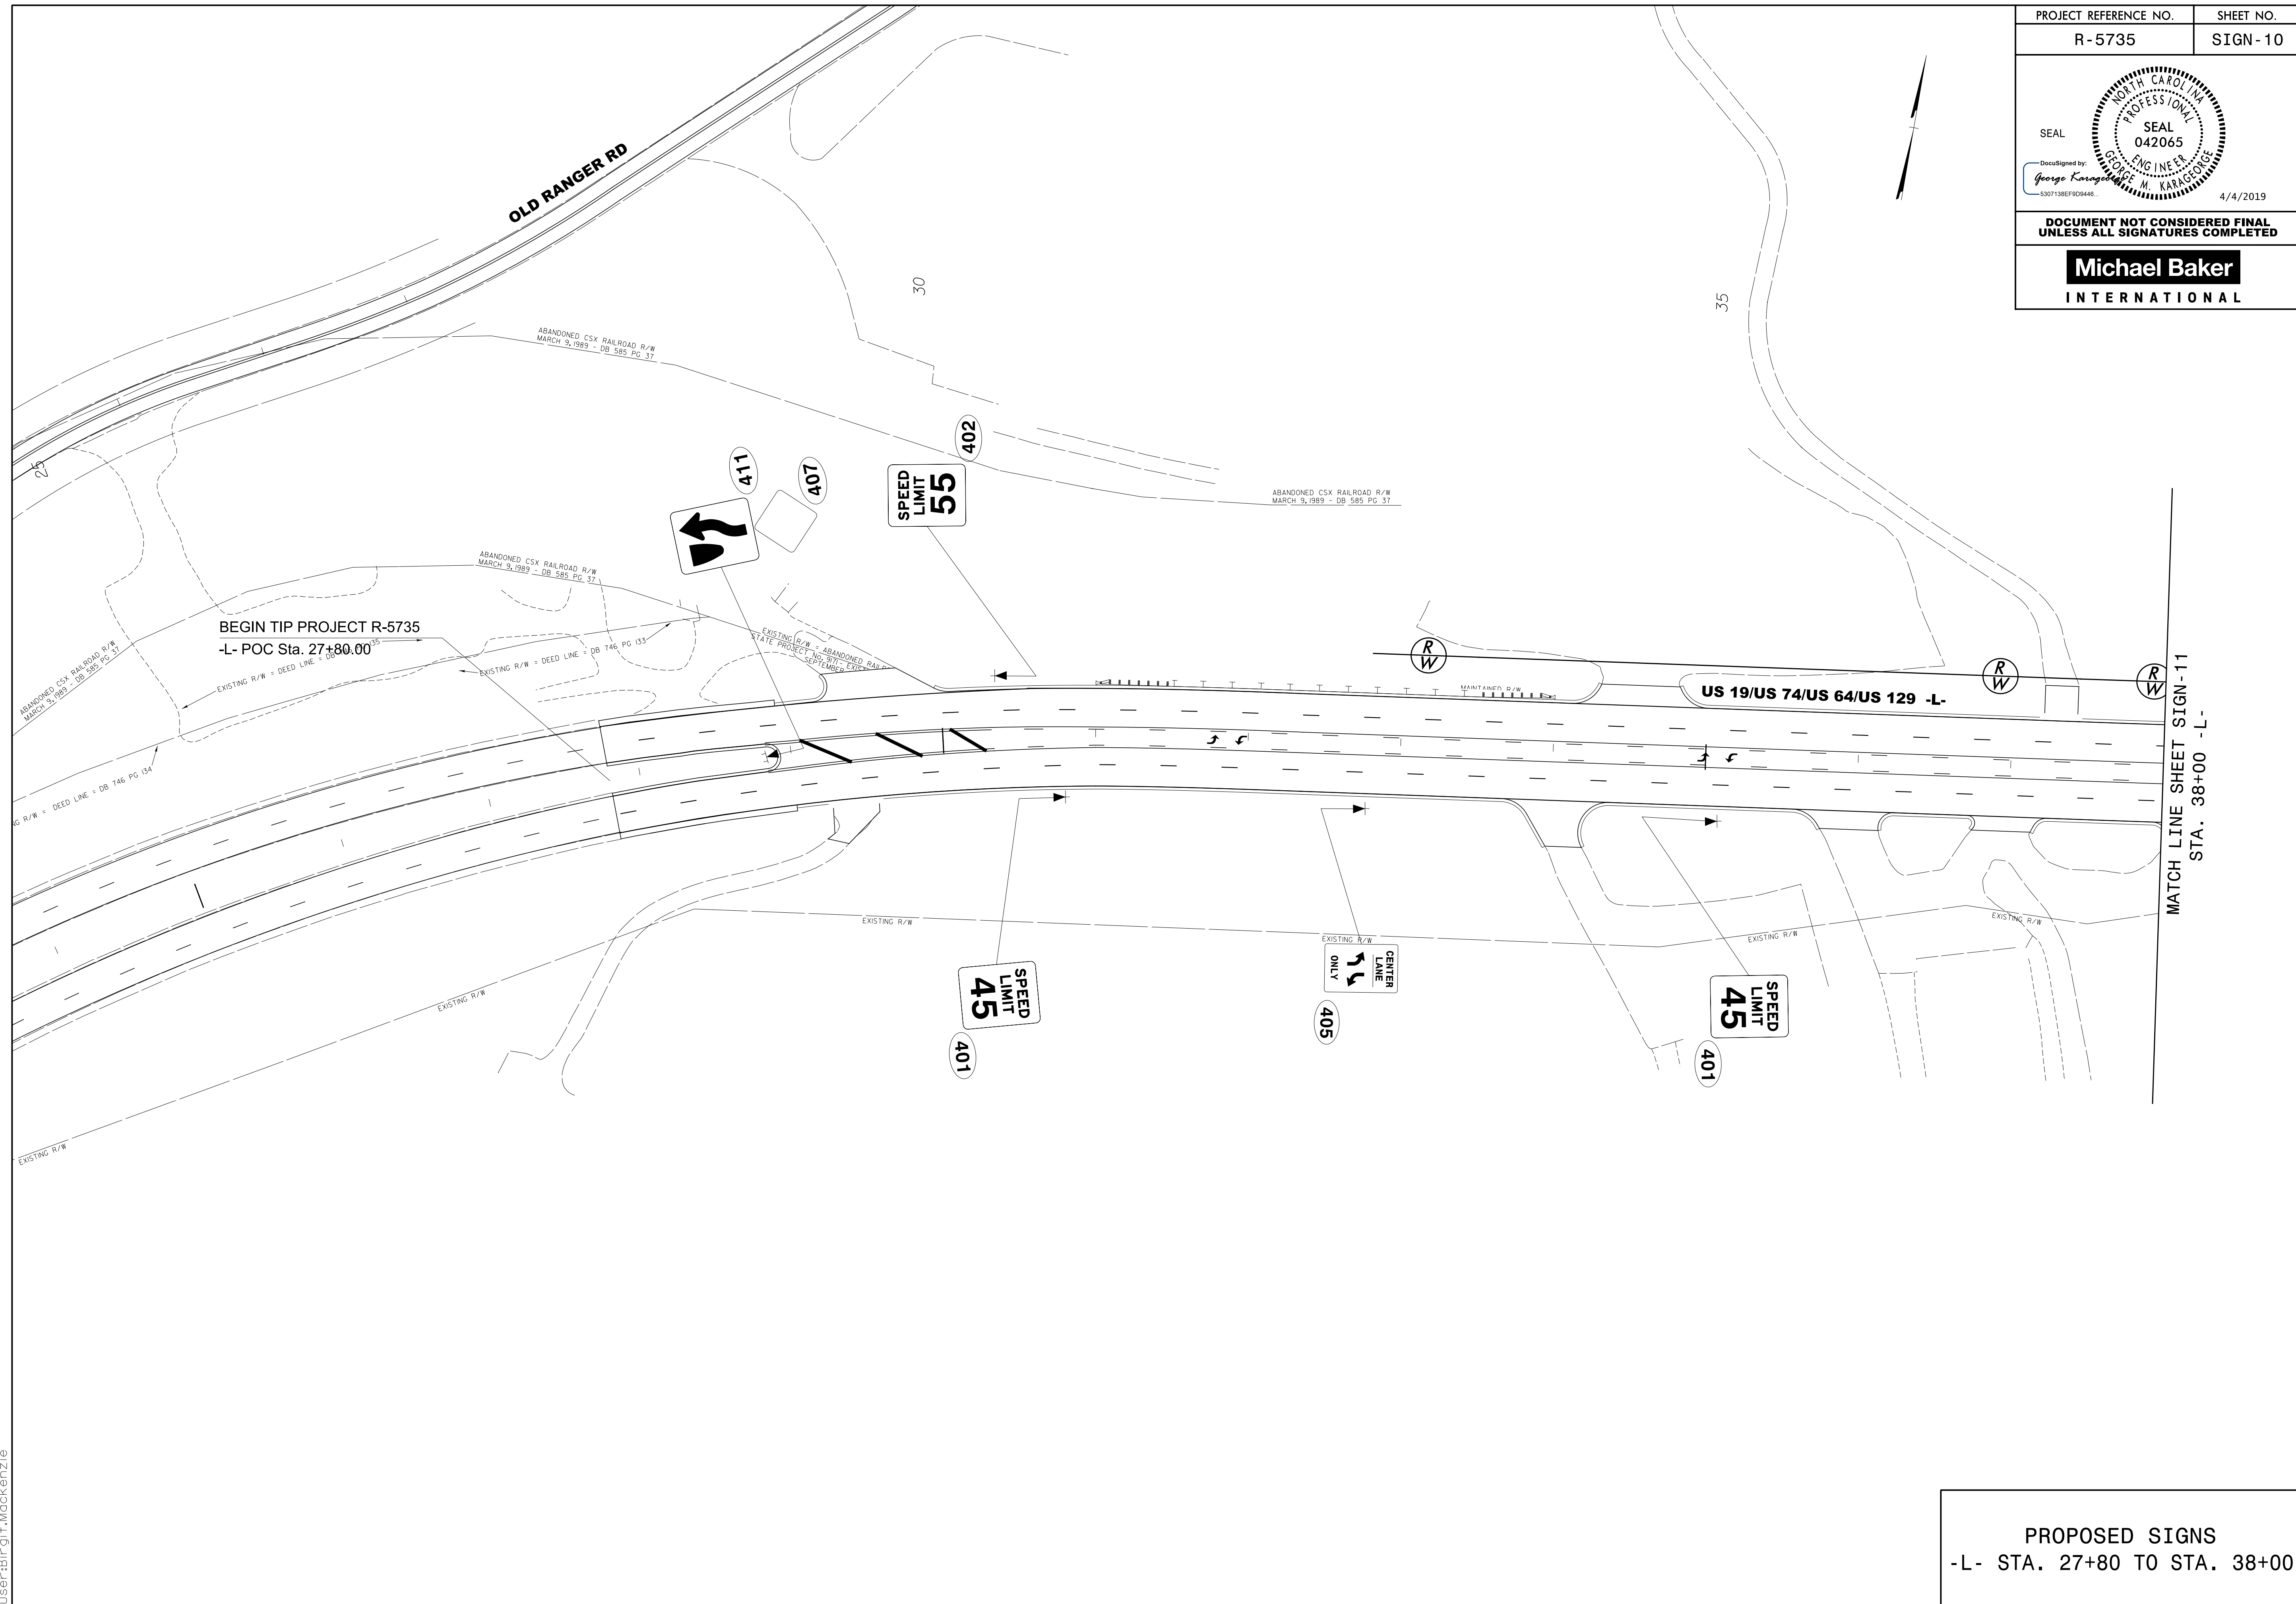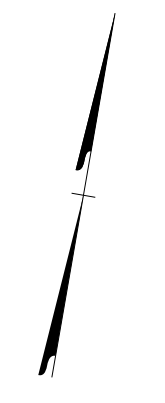


PROPOSED SIGNS  
-L- STA. 27+80 TO STA. 38+00

3/13/2019  
R:\Tr\office\Signing\PLAN SHEETS\R-5735\_SIGN\_psh\_10.dgn  
User:Britt.Mackenzie




PROJECT REFERENCE NO.	SHEET NO.
R-5735	SIGN-11
<b>DOCUMENT NOT CONSIDERED FINAL UNLESS ALL SIGNATURES COMPLETED</b>	
<b>Michael Baker INTERNATIONAL</b>	

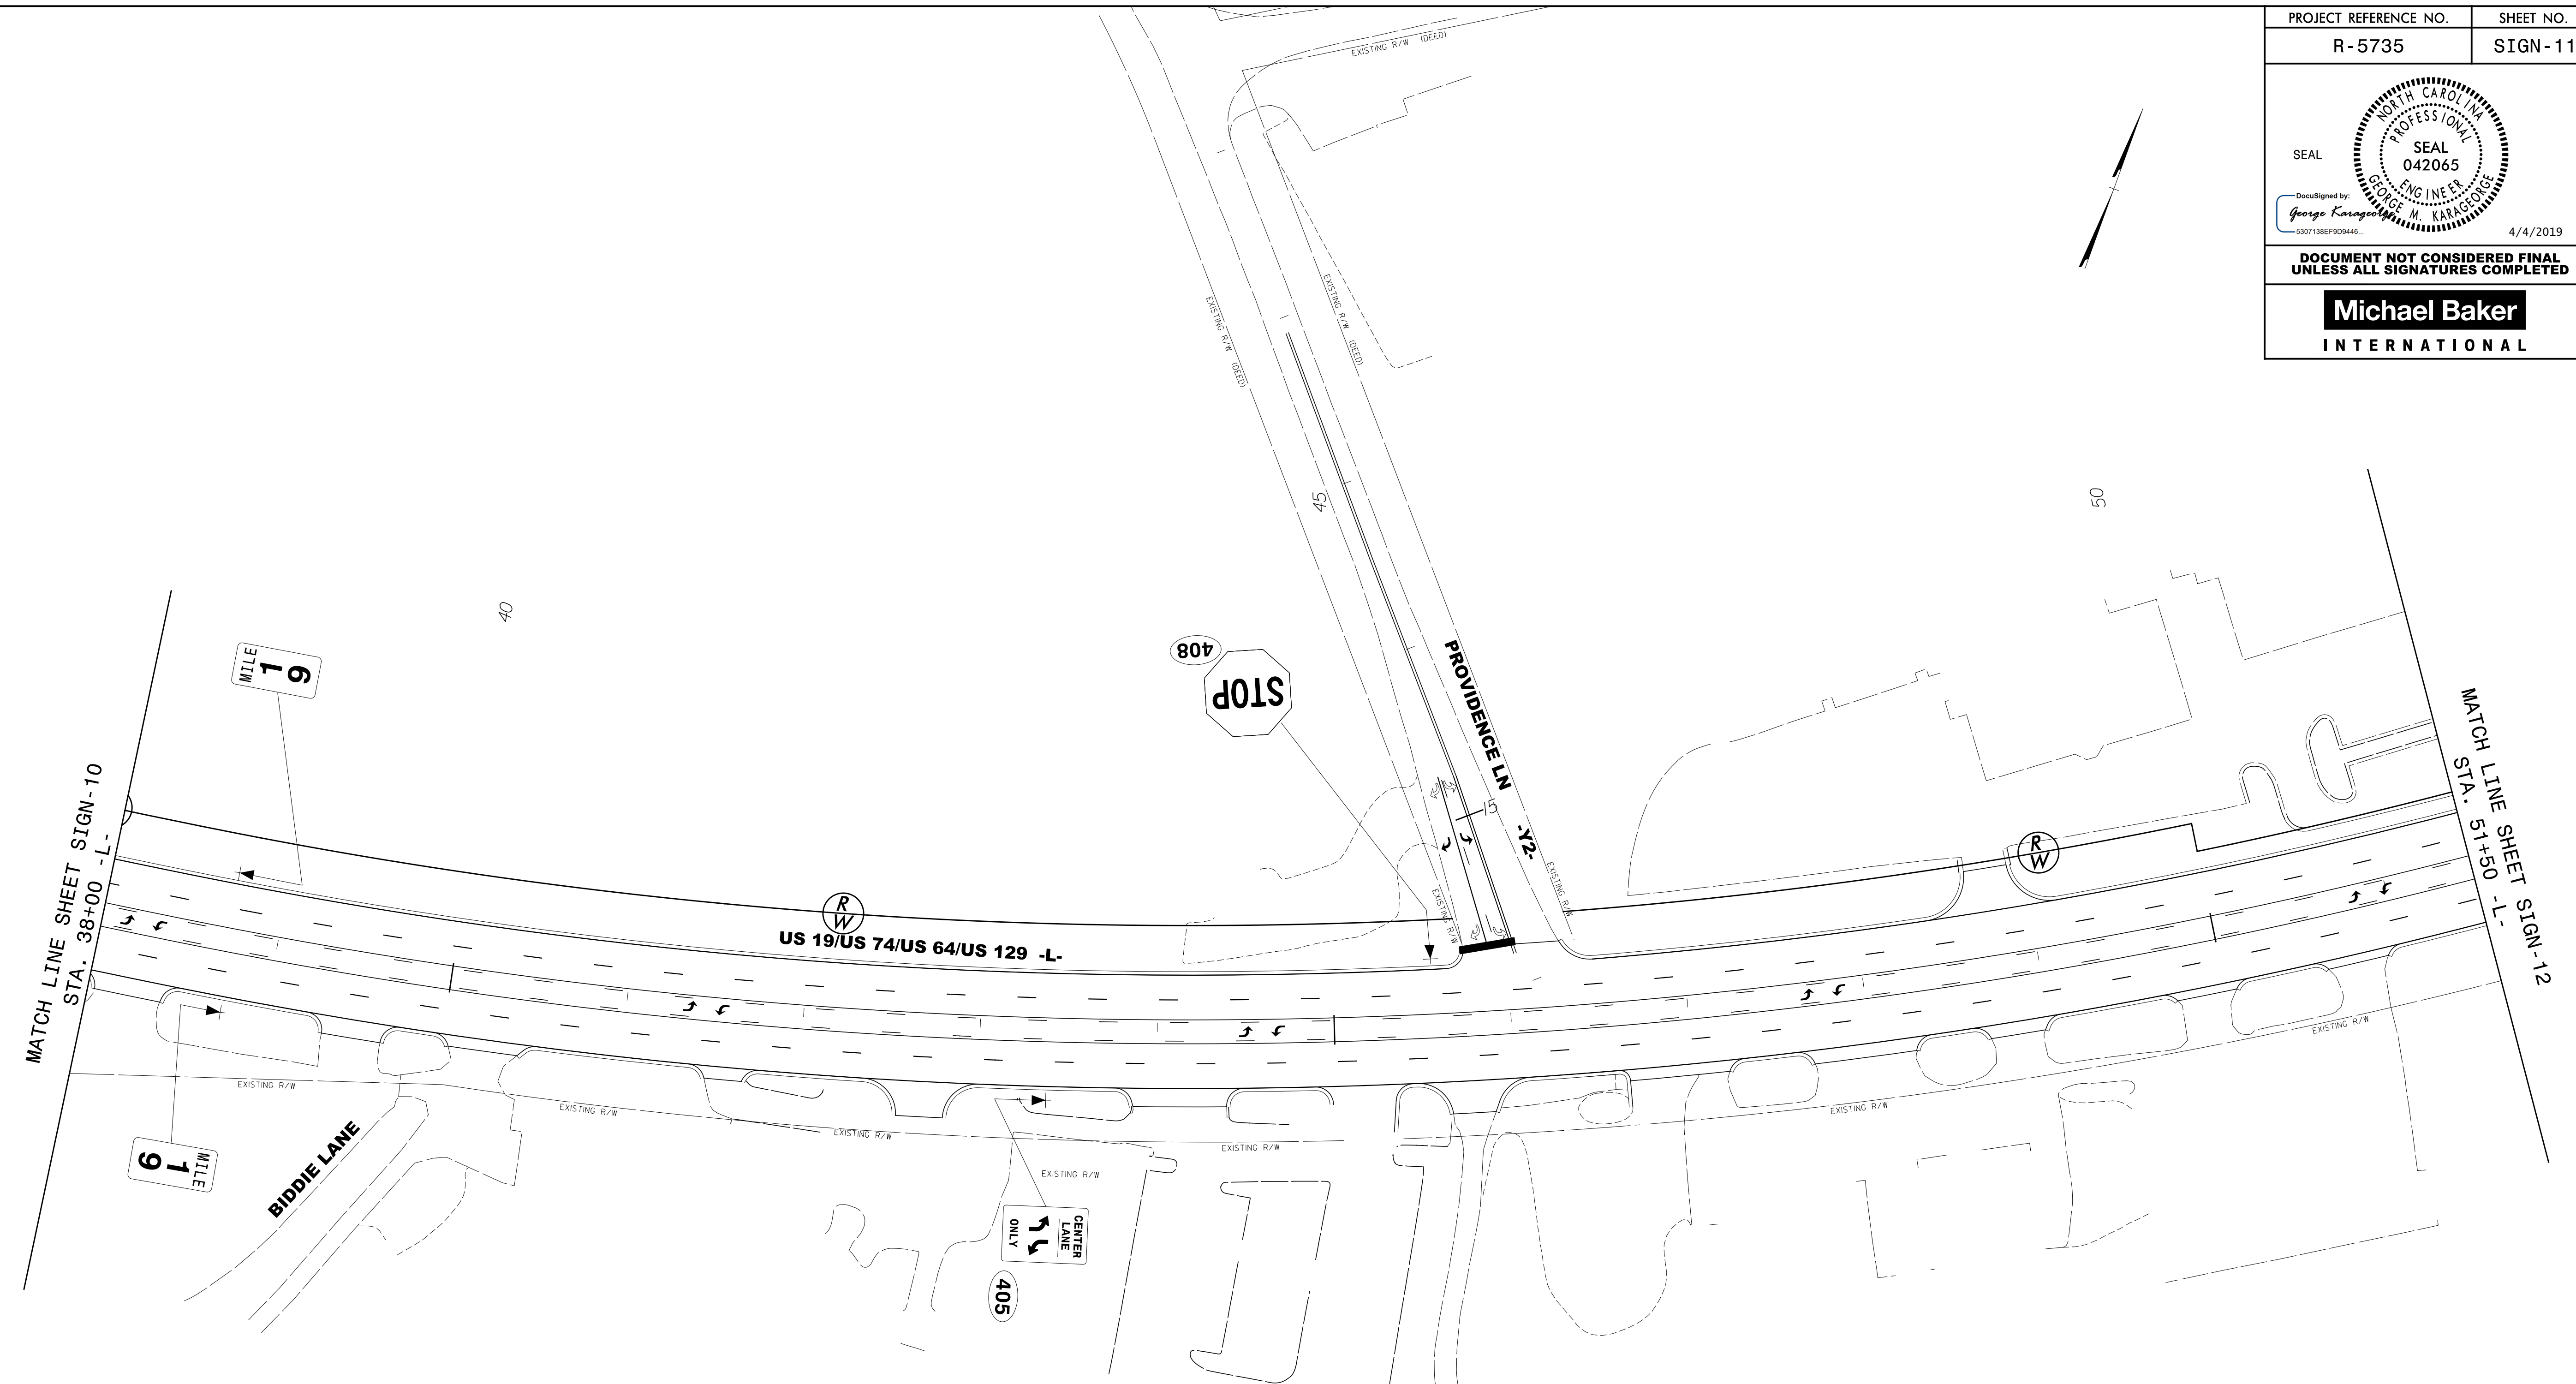

3/13/2019  
R:\Tr\office\Signing\PLAN SHEETS\R-5735\_SIGN\_psh.ll.dgn  
User:Britt.Mackenzie

PROPOSED SIGNS  
-L- STA. 38+00 TO STA. 51+50

PROJECT REFERENCE NO.	SHEET NO.
R-5735	SIGN-12
Documented by: <i>George Karageorge</i> 5307138EFD00446... 4/4/2019	
<b>DOCUMENT NOT CONSIDERED FINAL UNLESS ALL SIGNATURES COMPLETED</b>	
<b>Michael Baker INTERNATIONAL</b>	

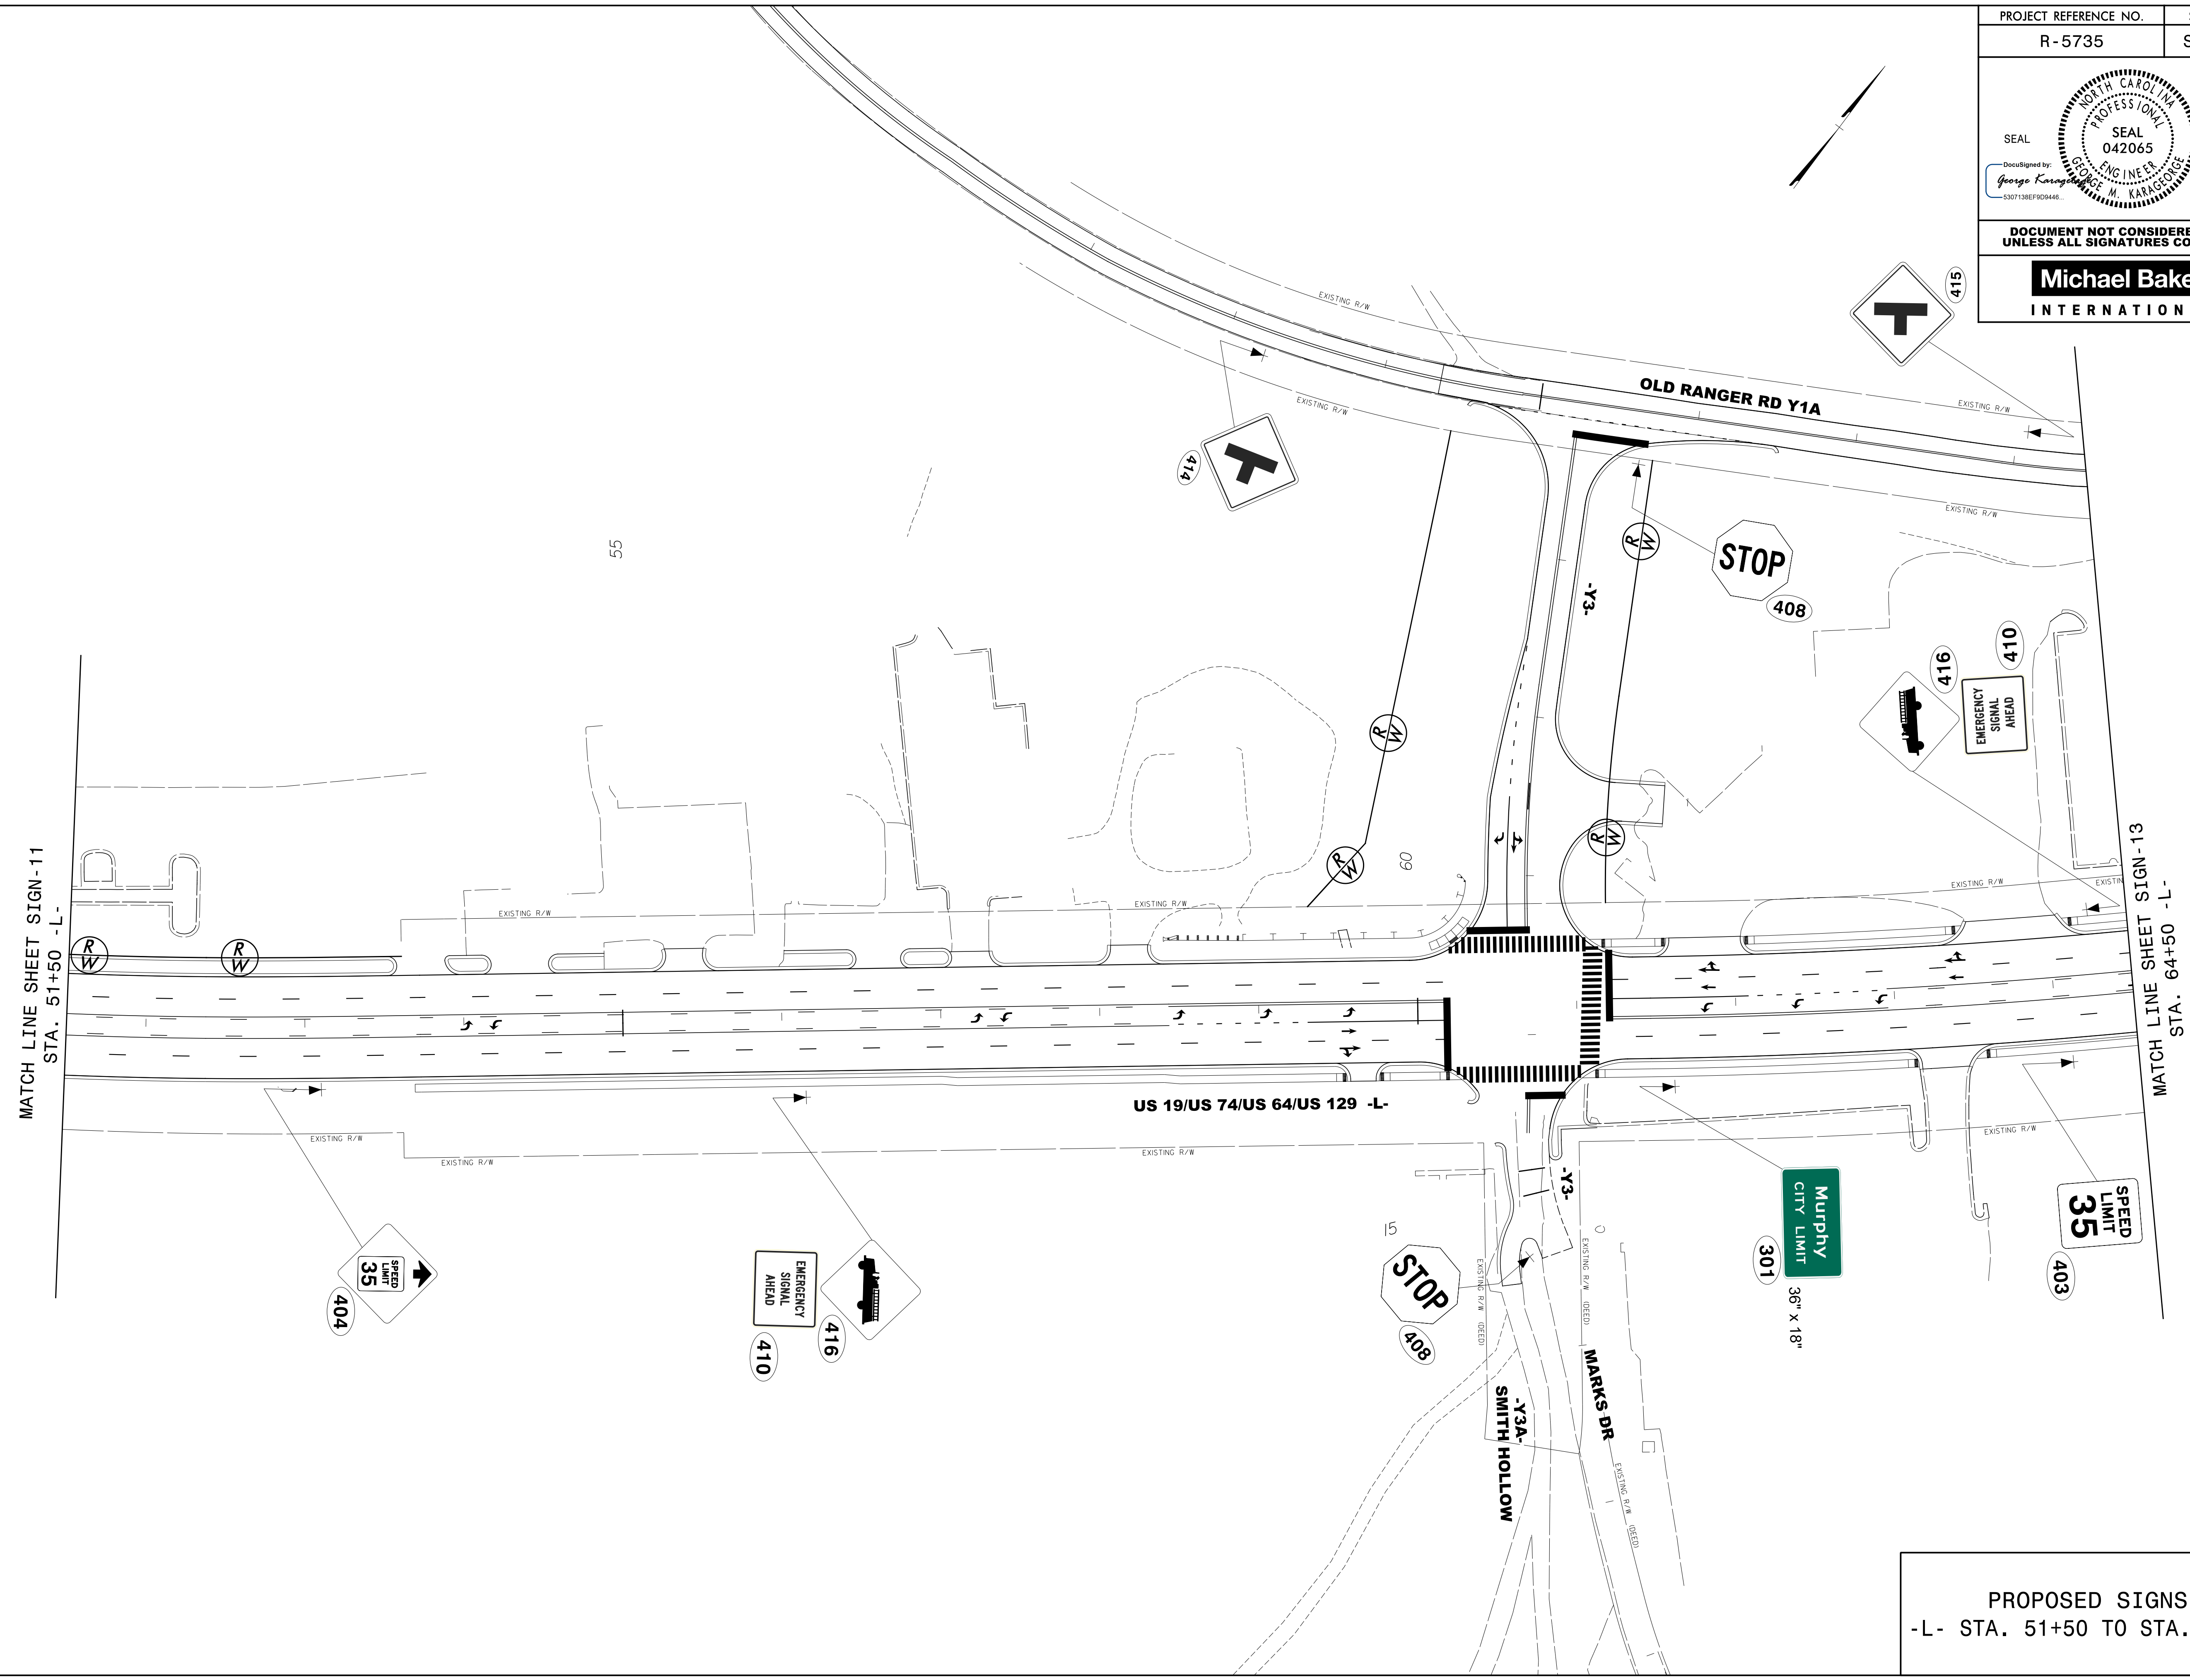


**PROPOSED SIGNS**  
 -L- STA. 51+50 TO STA. 64+50

3/13/2019  
 R:\Tr\office\Signing\PLAN SHEETS\R-5735\_SIGN-ps\_h\_l2.dgn  
 User:Britt-Mackenzie



PROJECT REFERENCE NO. R-5735	SHEET NO. SIGN-13
<small>DOCUMENT NOT CONSIDERED FINAL UNLESS ALL SIGNATURES COMPLETED</small>	

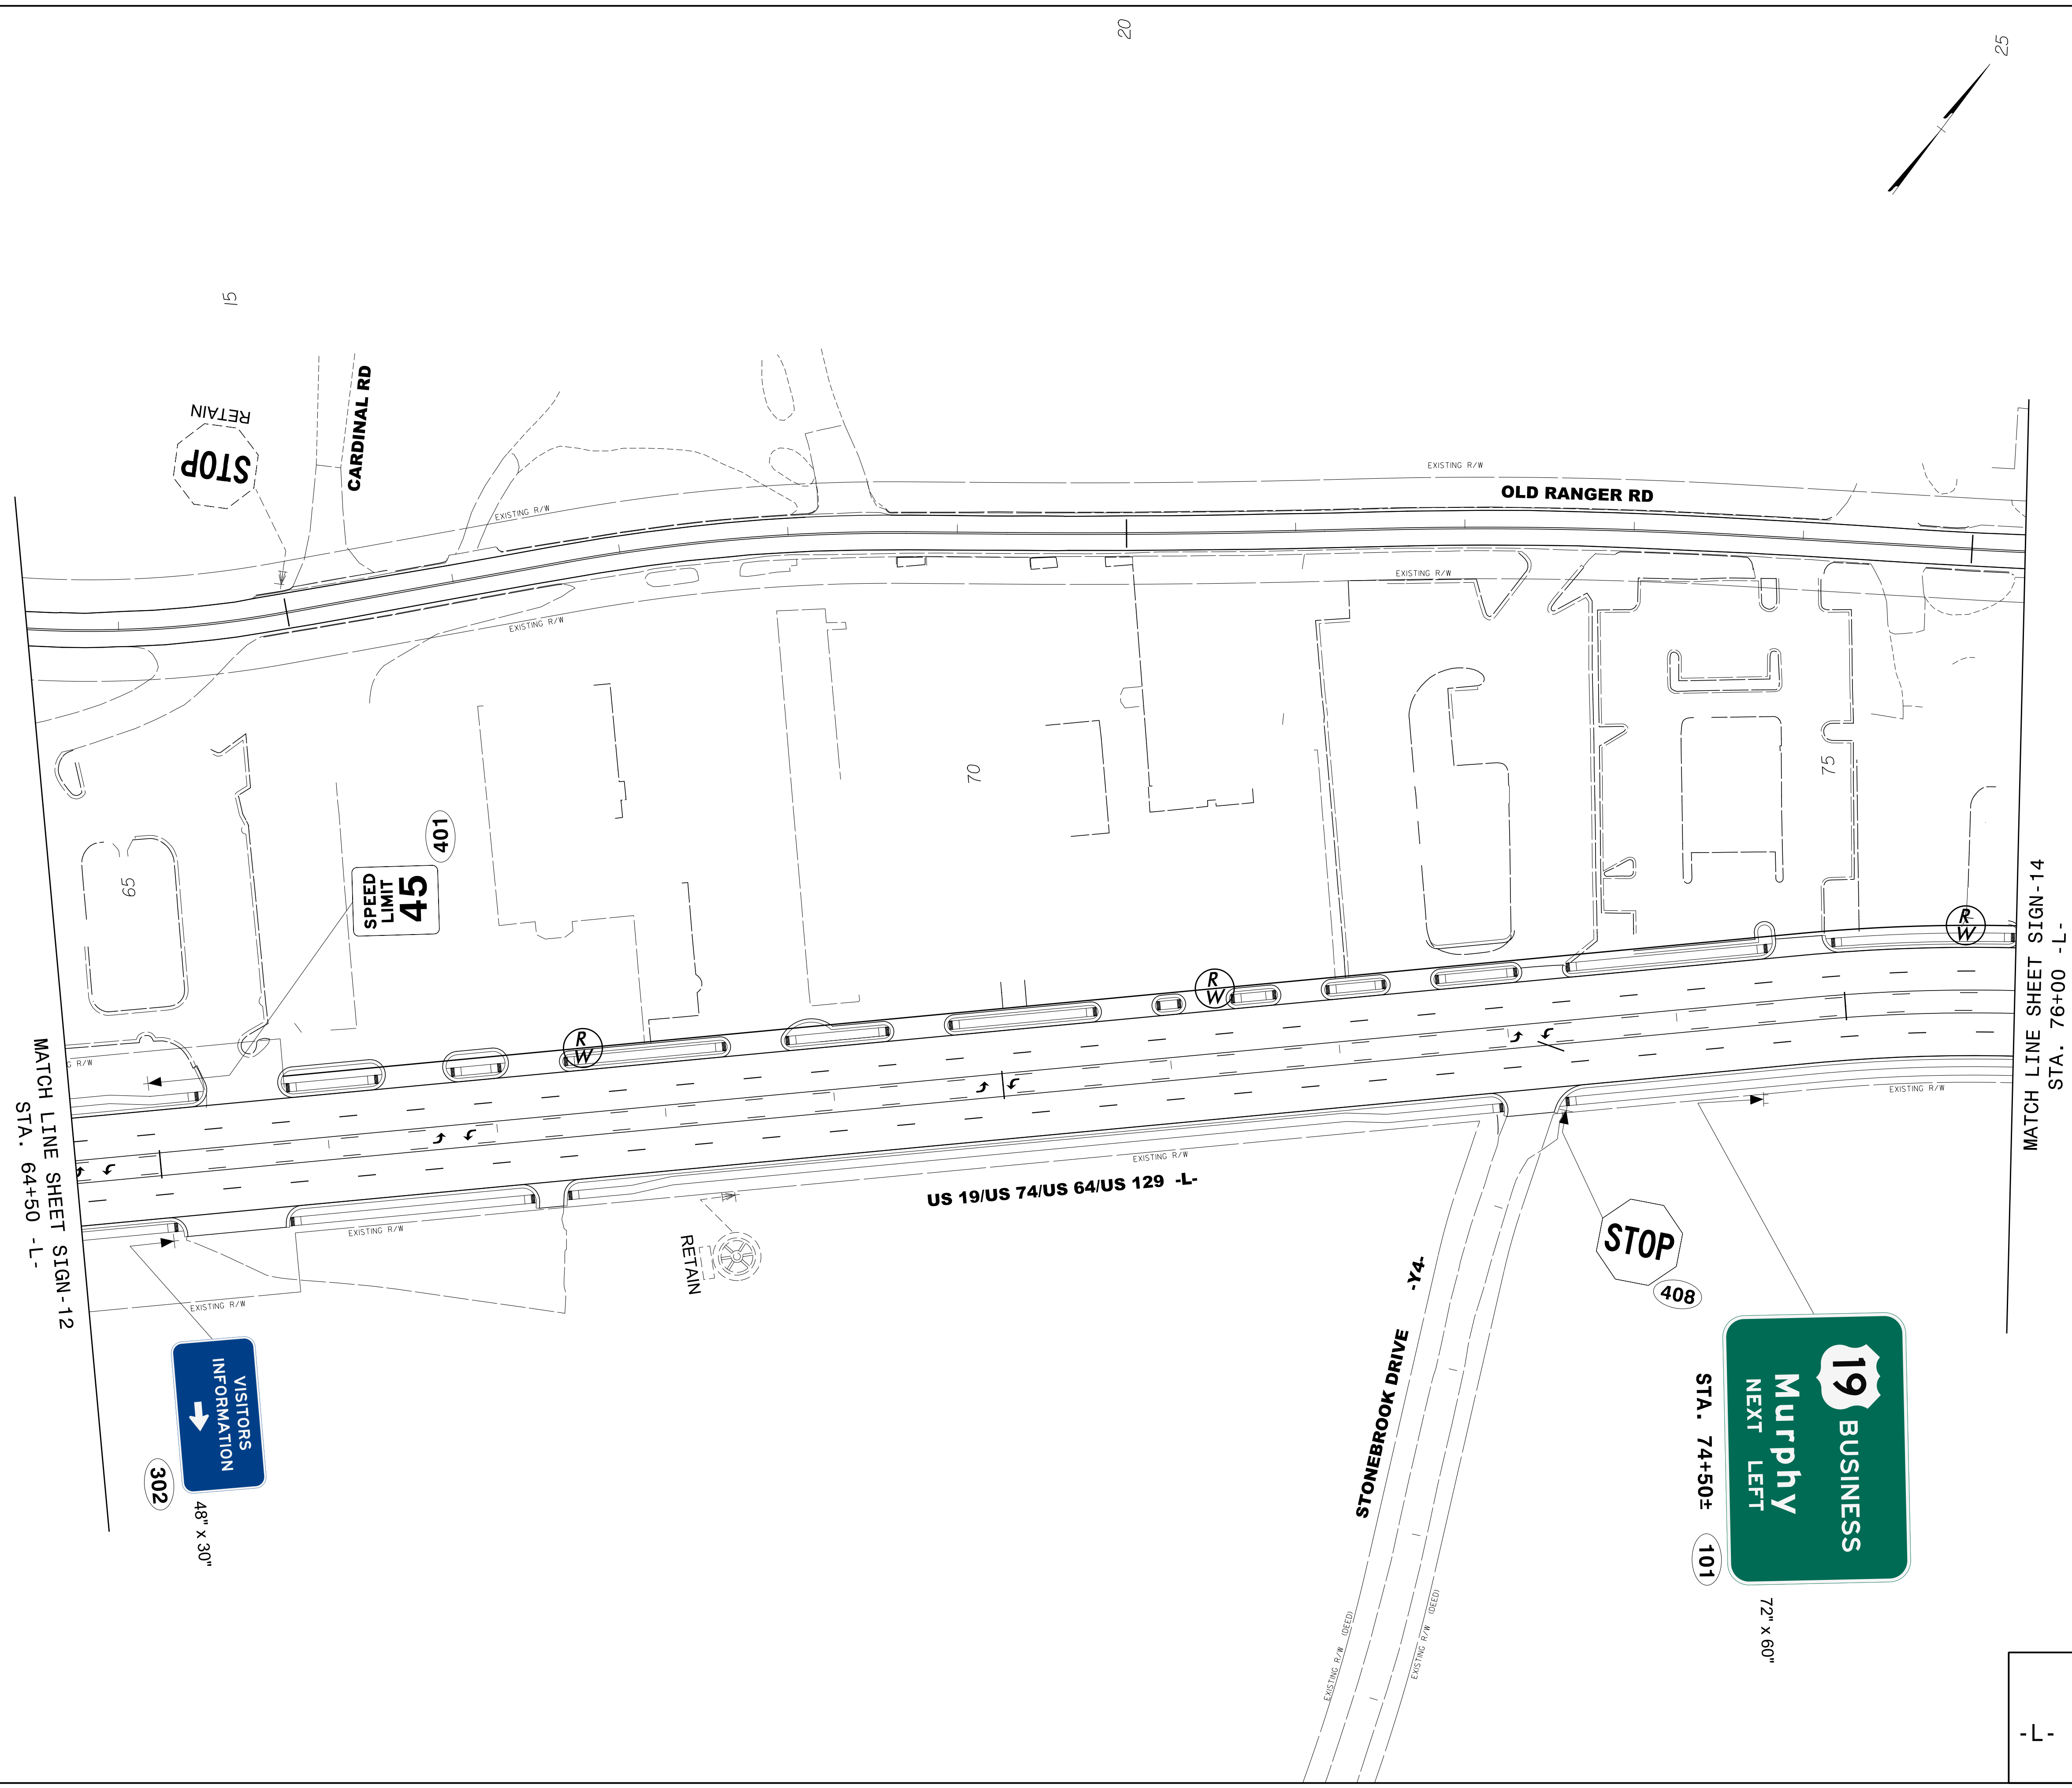

MATCH LINE SHEET SIGN-14  
STA. 76+00 -L-

MATCH LINE SHEET SIGN-12  
STA. 64+50 -L-

PROPOSED SIGNS  
-L- STA. 64+50 TO STA. 76+00

3/13/2019  
R:\Tr\office\Signing\PLAN SHEETS\19-5735\_SIGN\_psh\_13.dgn  
User:Britt.Mackenzie


SEAL

Decalsigned by:  
George Karageorge  
5307138EP909446

4/4/2019

DOCUMENT NOT CONSIDERED FINAL UNLESS ALL SIGNATURES COMPLETED


**Michael Baker**  
INTERNATIONAL

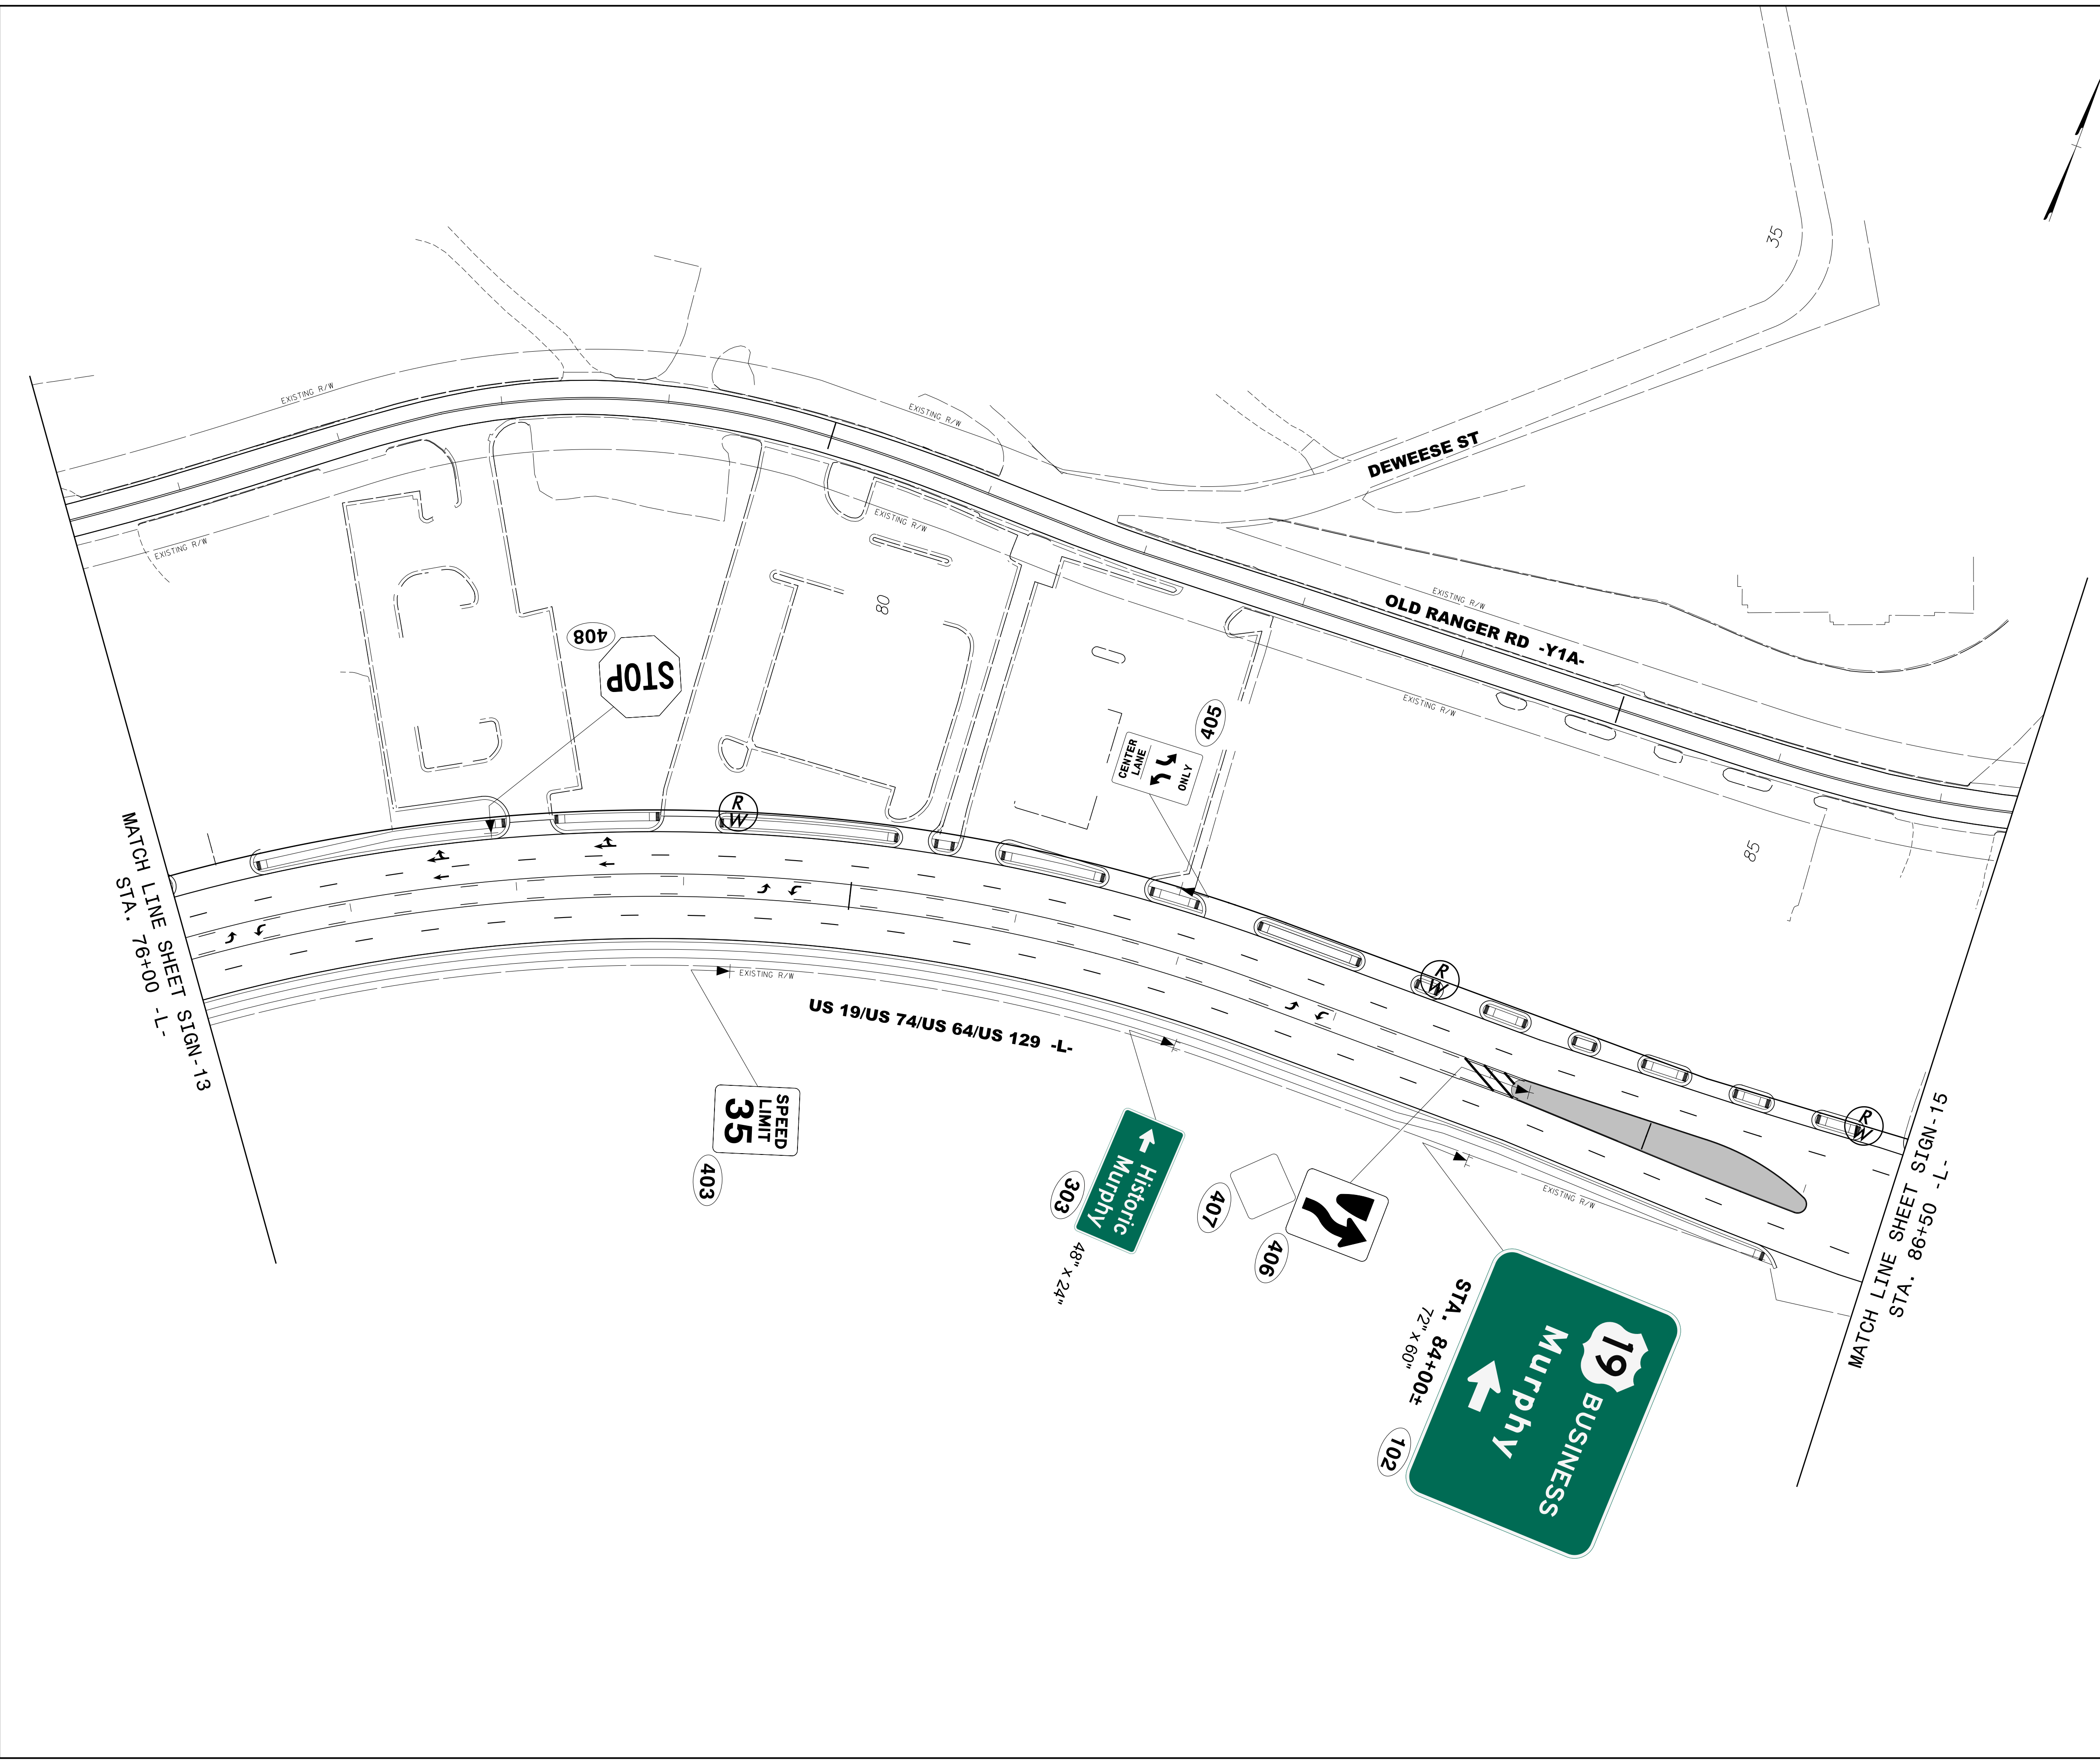

PROPOSED SIGNS  
-L- STA. 76+00 TO STA. 86+50



PROJECT REFERENCE NO. R-5735	SHEET NO. SIGN-15
Documented by: George Karageorge 5307138EFD0846... 4/4/2019	
<b>DOCUMENT NOT CONSIDERED FINAL UNLESS ALL SIGNATURES COMPLETED</b>	
<b>Michael Baker INTERNATIONAL</b>	

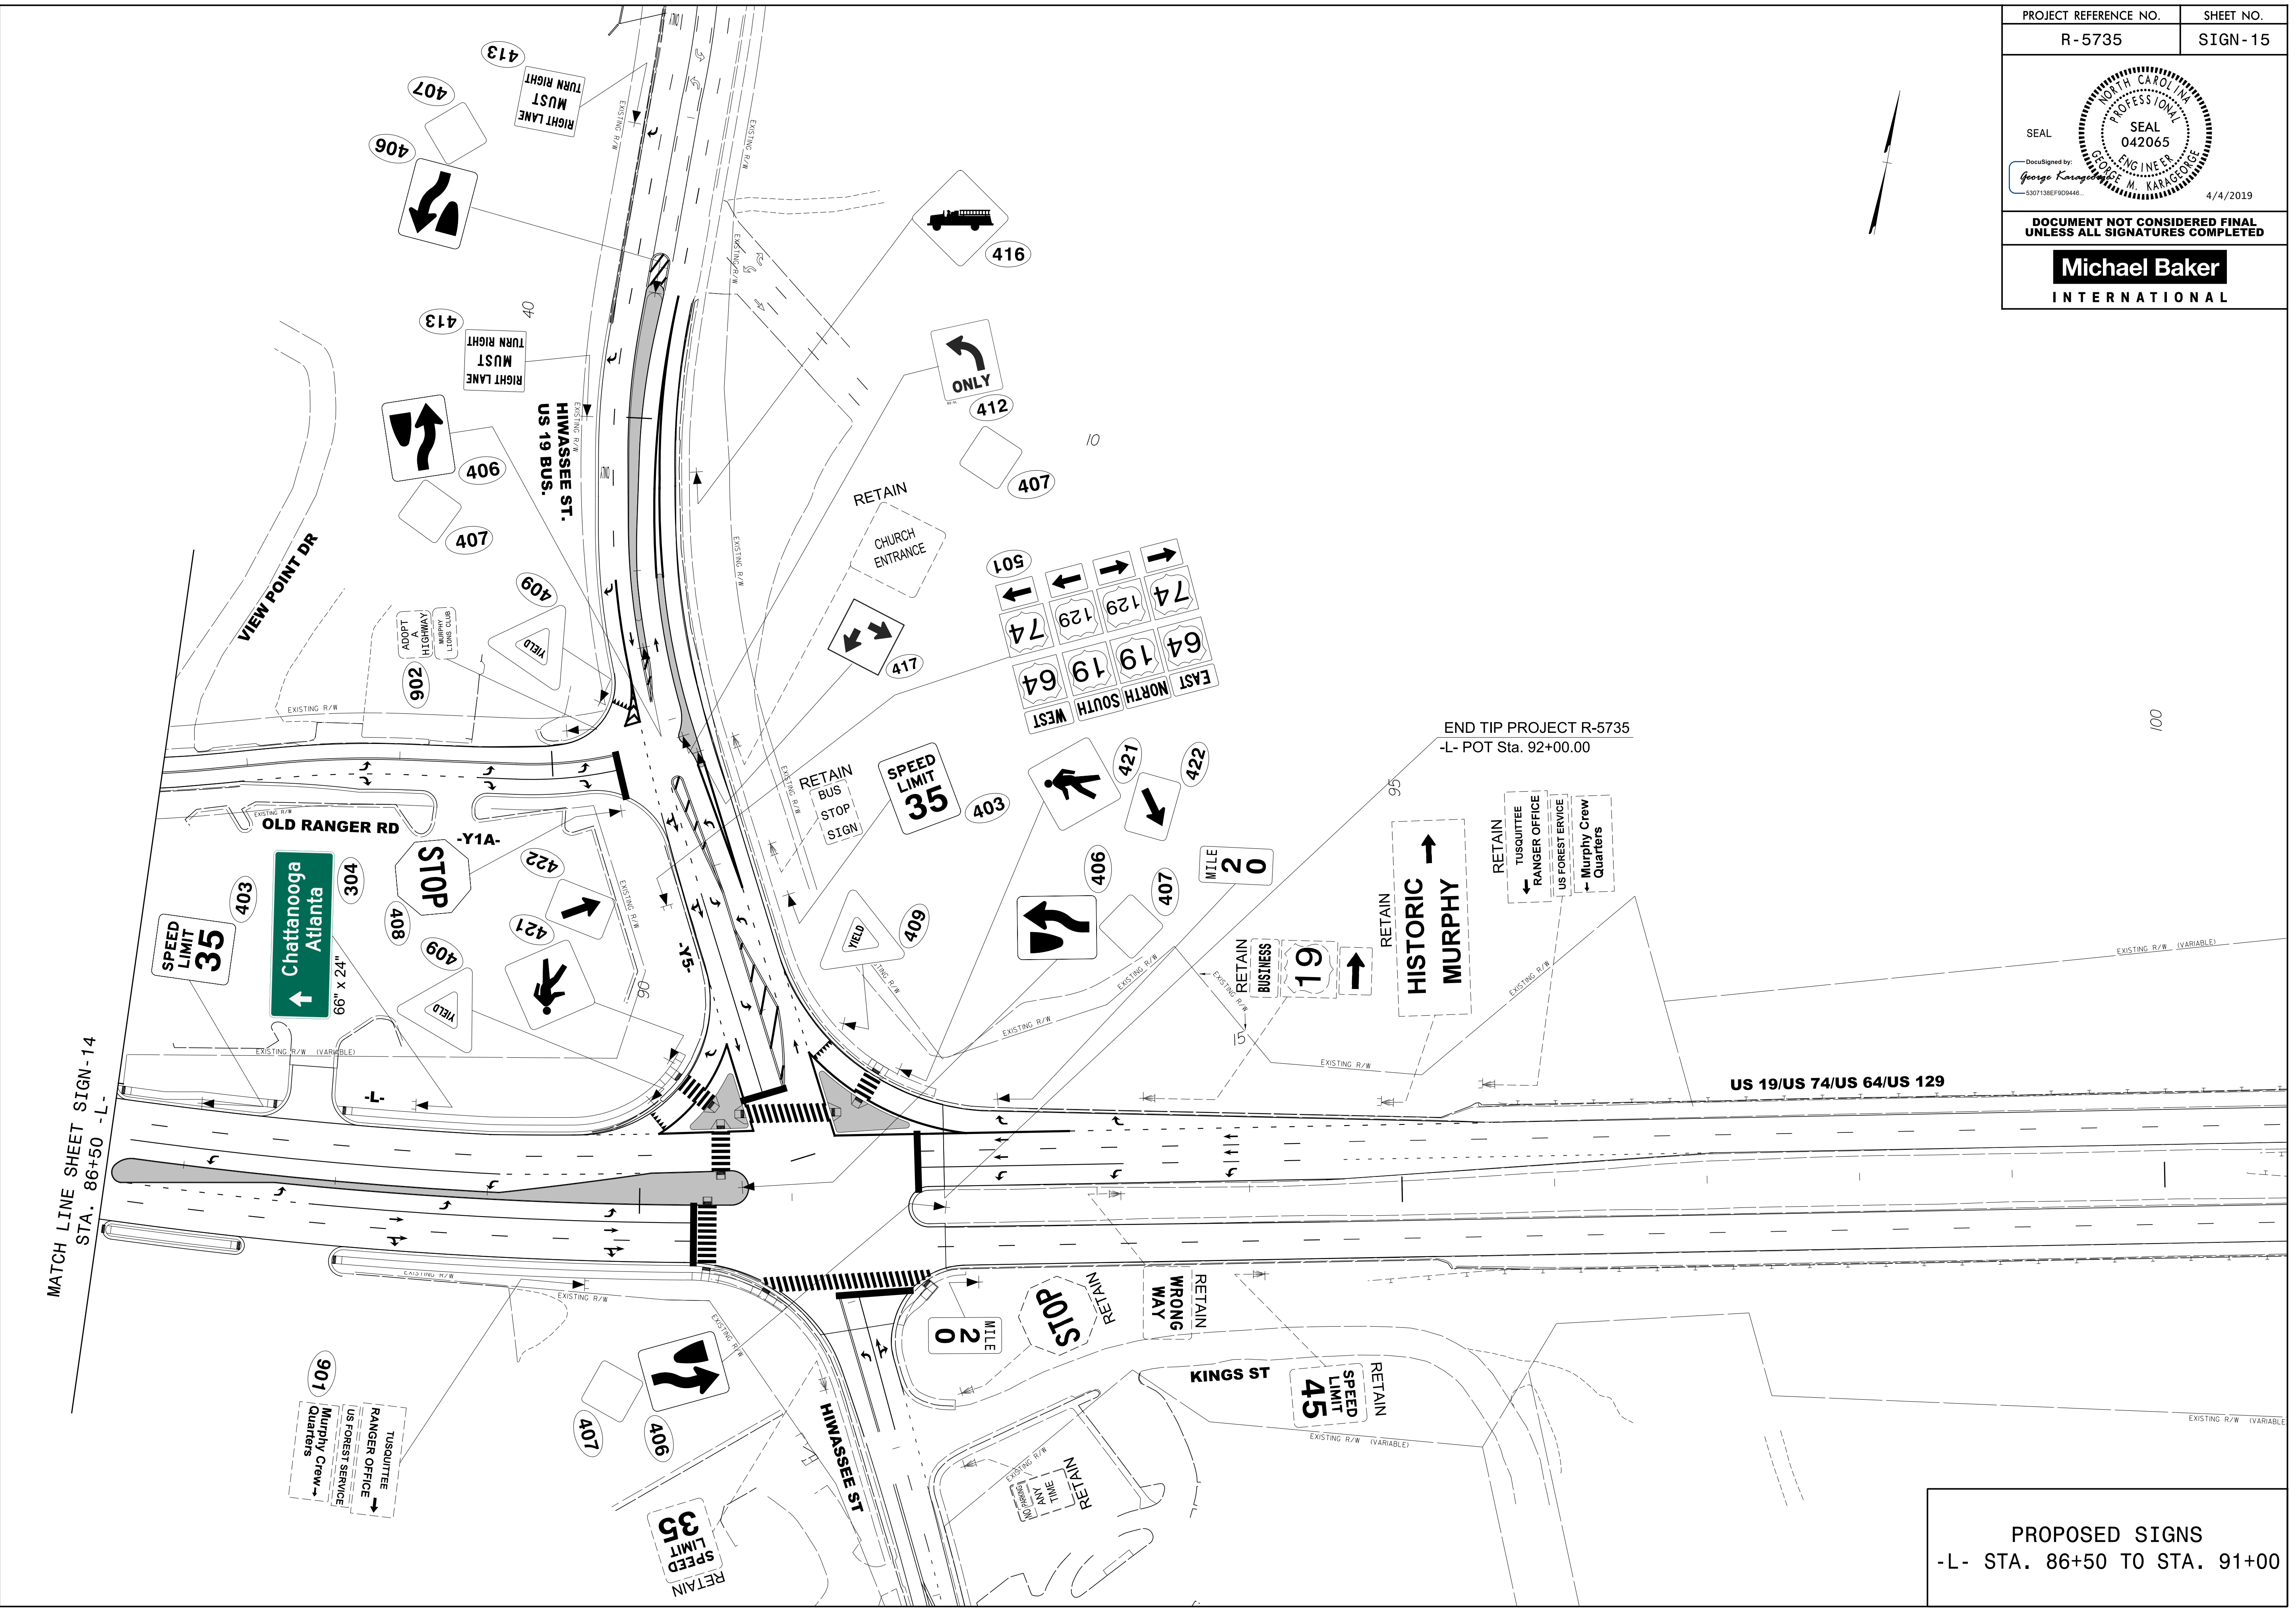

MATCH LINE SHEET SIGN-14  
STA. 86+50 -L-

END TIP PROJECT R-5735  
-L- POT Sta. 92+00.00

PROPOSED SIGNS  
-L- STA. 86+50 TO STA. 91+00

3/13/2019  
 R:\Tr\office\Signing\PLAN SHEETS\R-5735\_SIGN.psh.L5.dgn  
 User:Britt-Mackenzie