


**This electronic collection of documents is provided
for the convenience of the user
and is Not a Certified Document –**

**The documents contained herein were originally issued
and sealed by the individuals whose names and license
numbers appear on each page, on the dates appearing
with their signature on that page.**

**This file or an individual page
shall not be considered a certified document.**

HNTB HNTB NORTH CAROLINA, P.C. 2230 W. HARRIS BLVD., SUITE 200 Raleigh, NC 27609 REG. LICENSE NO. 151254	PROJECT REFERENCE NO.	SHEET NO.
	1-4700	4
ROADWAY DESIGN ENGINEER	RW SHEET NO. 1-4700A-16	
HYDRAULICS ENGINEER		
NORTH CAROLINA PROFESSIONAL SEAL 046784 MARCO M. WHITMORE 5/16/2019	NORTH CAROLINA PROFESSIONAL SEAL 047948 JOHN M. BLANCETT 5/16/2019	
DOCUMENT NOT CONSIDERED FINAL UNLESS ALL SIGNATURES COMPLETED		

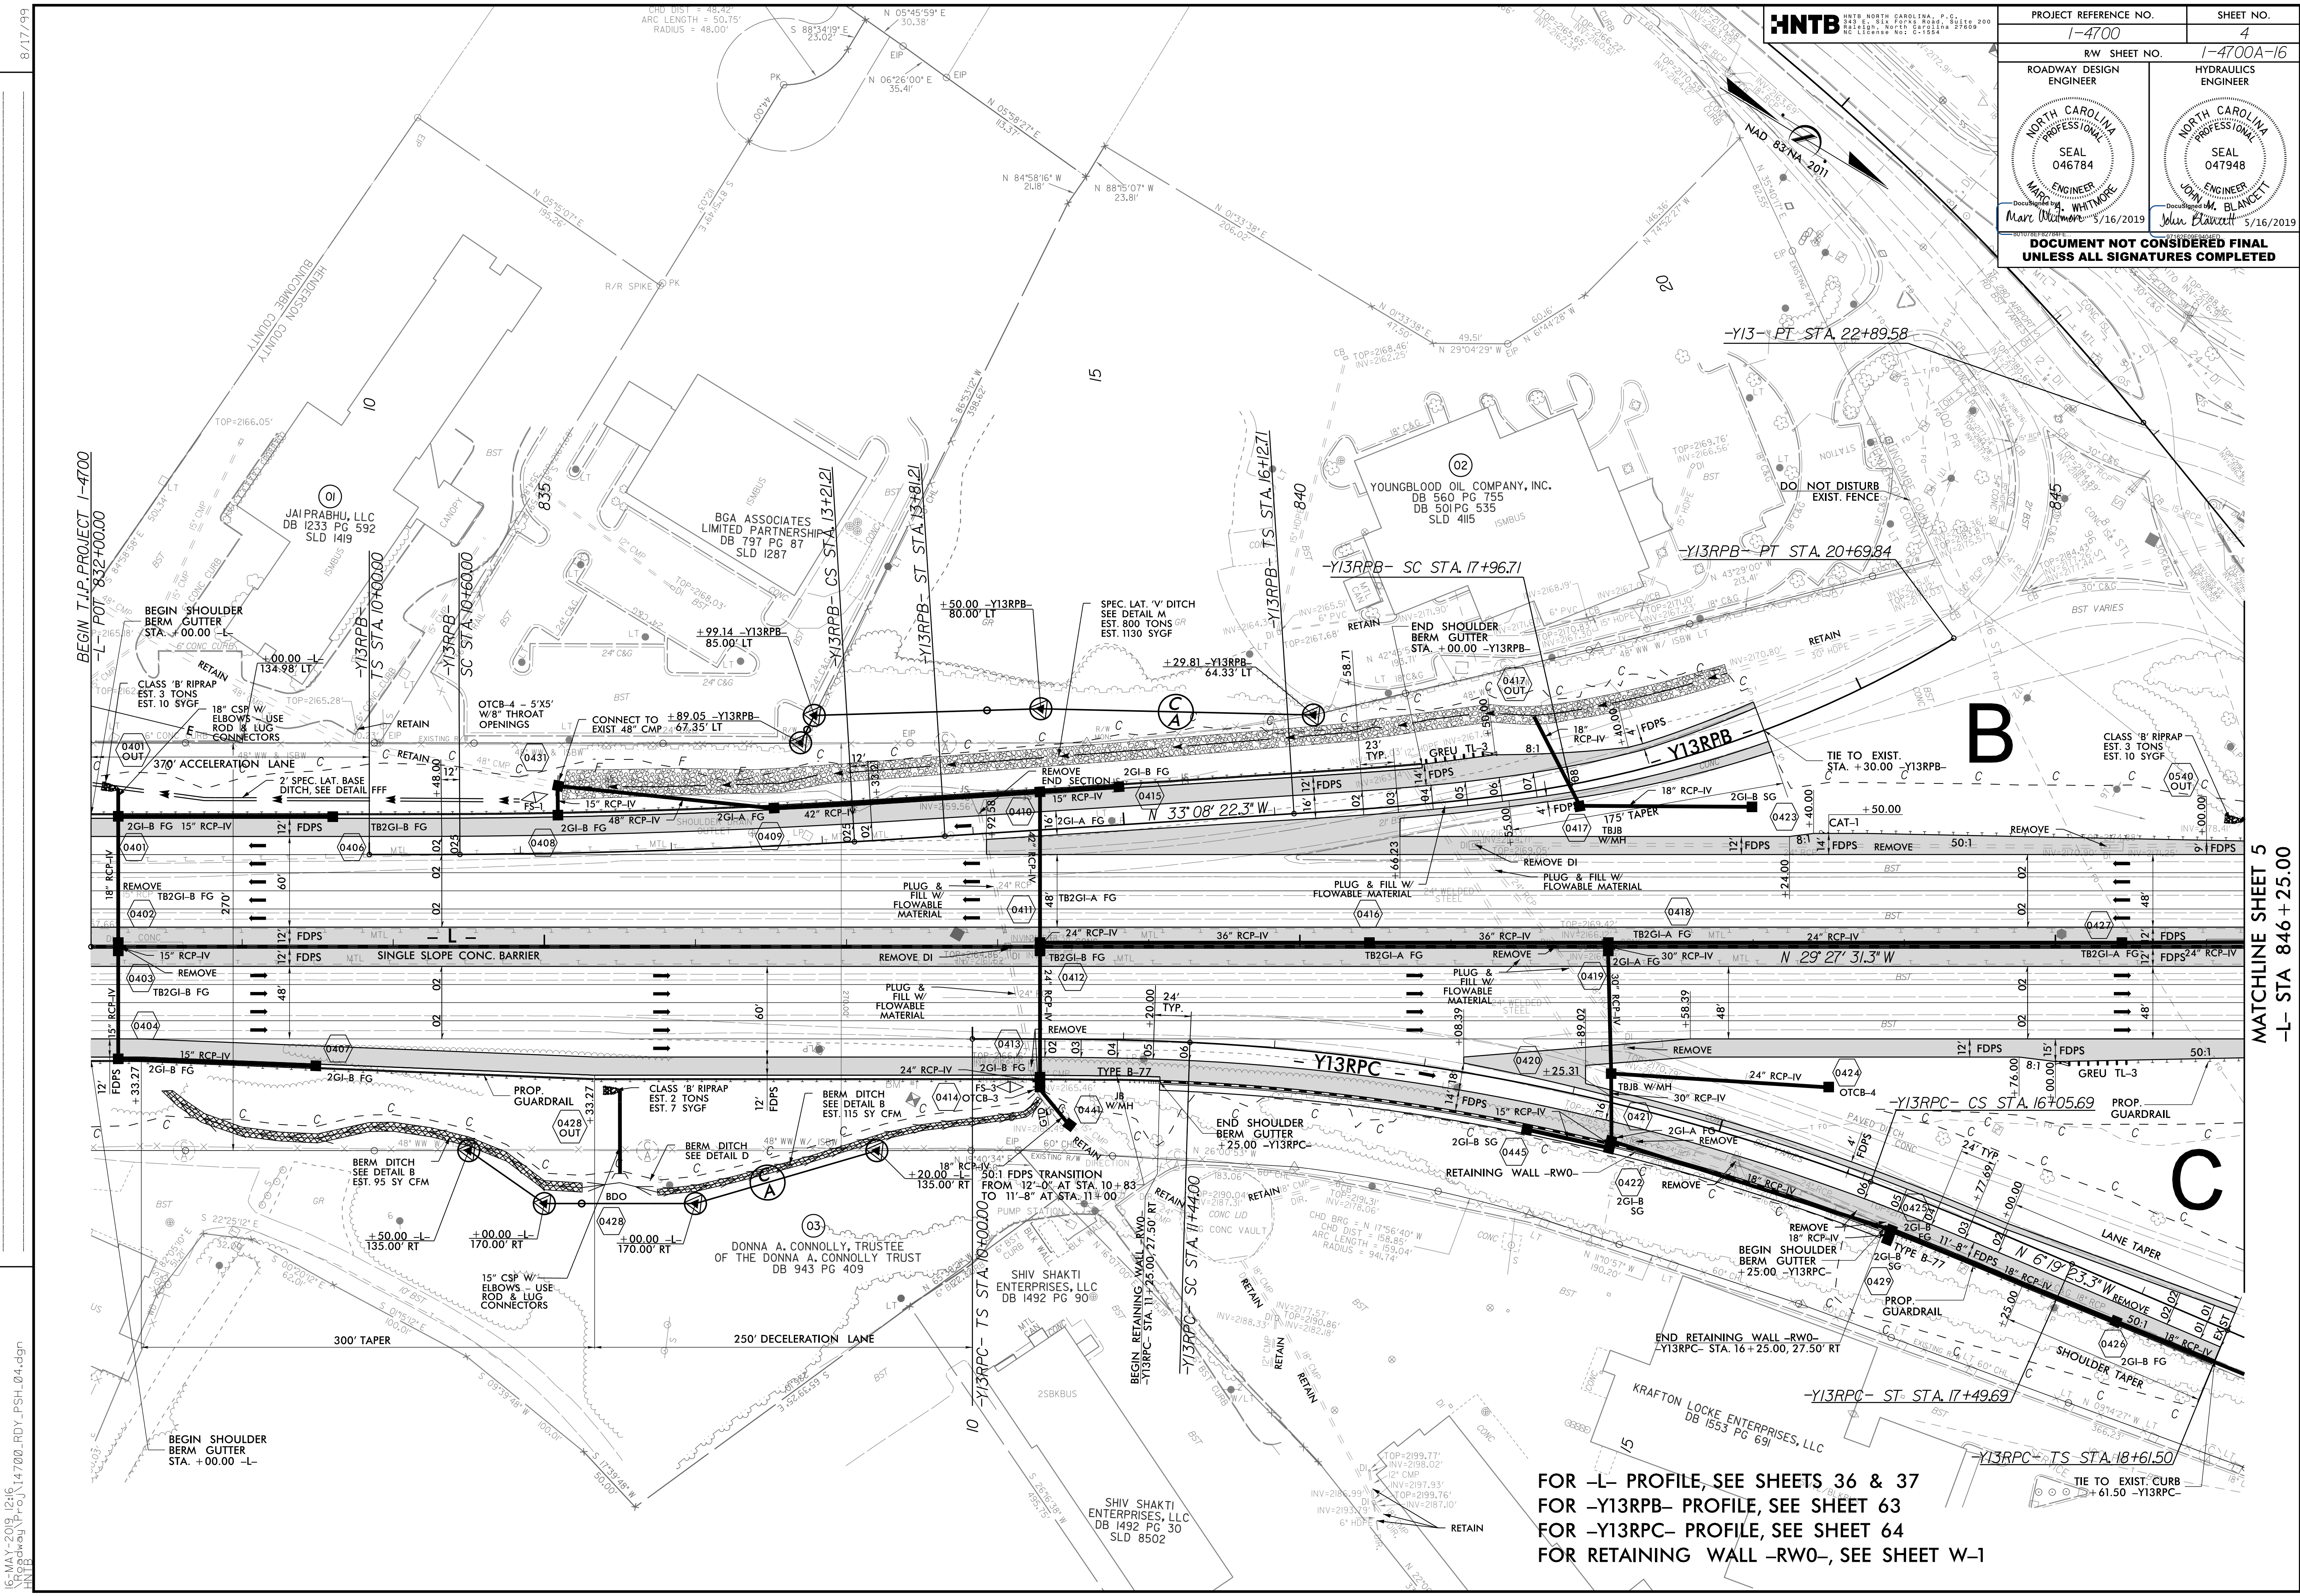

REVISIONS

BEGIN T.I.P. PROJECT 1-4700
-L- POT 832+00.00



MATCHLINE SHEET 5
-L- STA 846 +25.00

FOR -L- PROFILE, SEE SHEETS 36 & 37
 FOR -Y13RPB- PROFILE, SEE SHEET 63
 FOR -Y13RCP- PROFILE, SEE SHEET 64
 FOR RETAINING WALL -RW-, SEE SHEET W-1

15-MAY-2019 12:16 (P) 14700_RDY_PSH_04.dgn
 HNTB

8/17/99

PROJECT REFERENCE NO.	1-4700	SHEET NO.	5
R/W SHEET NO.	1-4700A - 16		
ROADWAY DESIGN ENGINEER		HYDRAULICS ENGINEER	
DocuSigned by: Marc Whitmore/2/2019		DocuSigned by: John M. Blawie/3/2019	
DOCUMENT NOT CONSIDERED FINAL UNLESS ALL SIGNATURES COMPLETED			

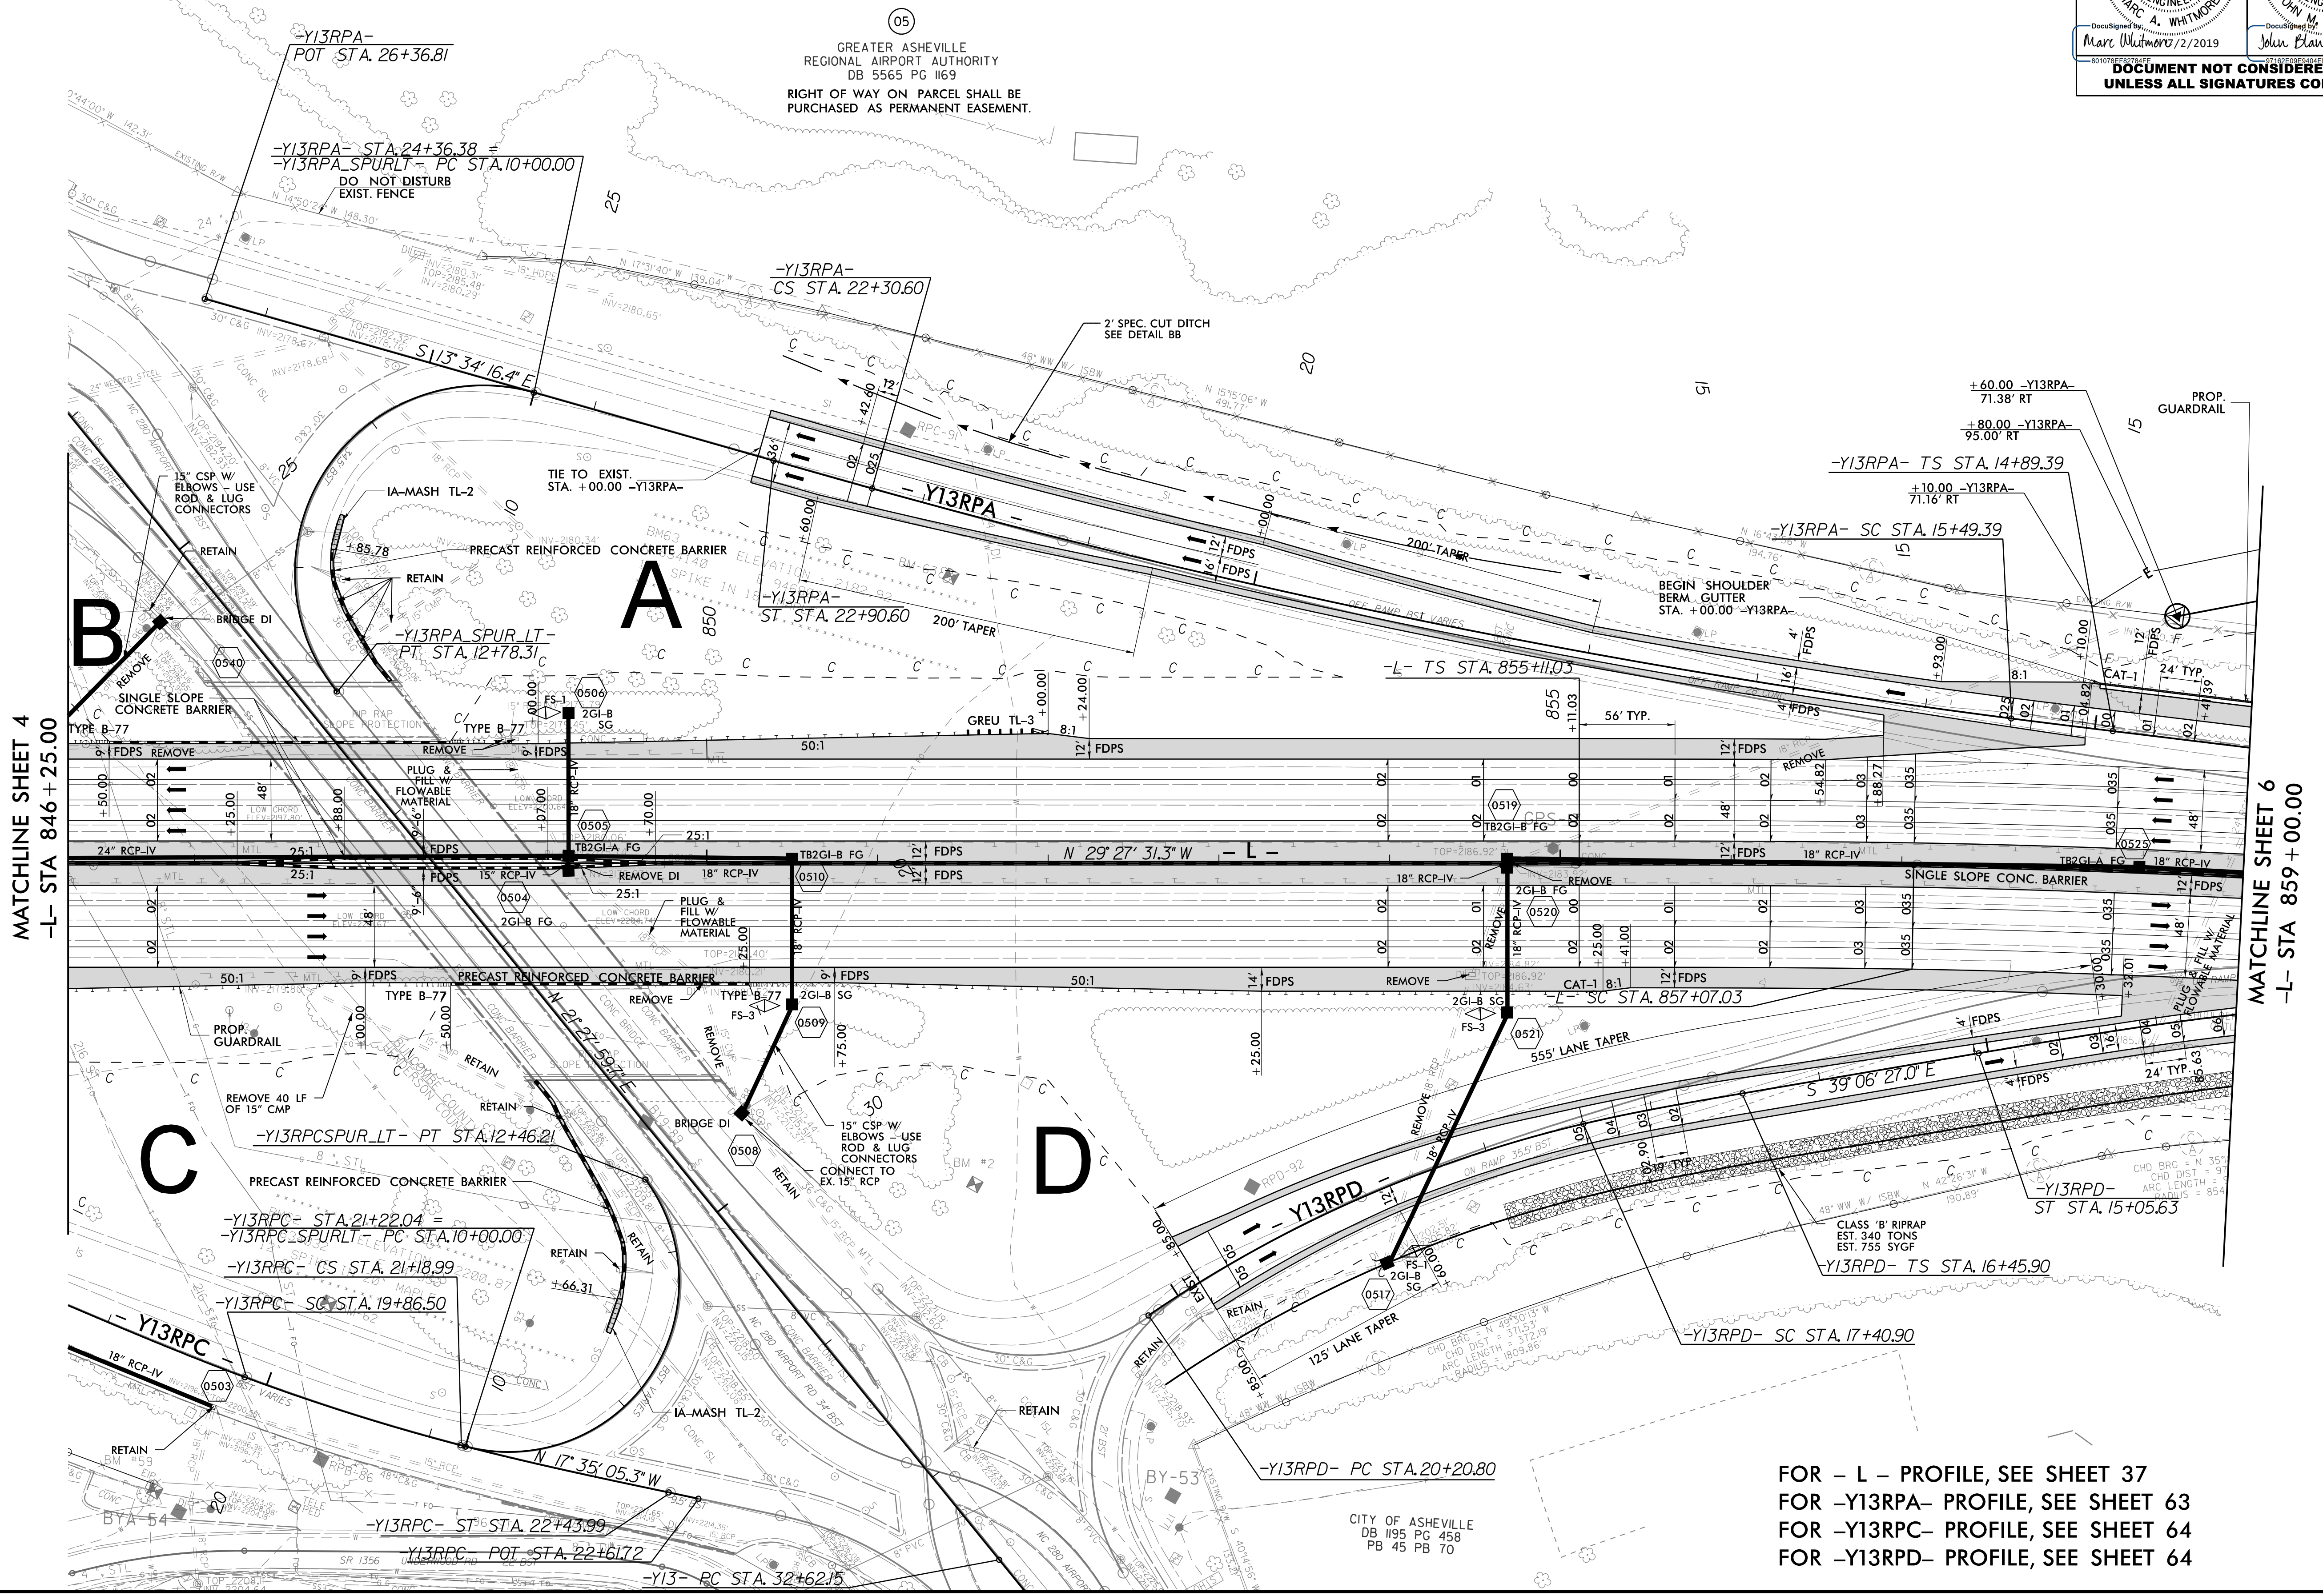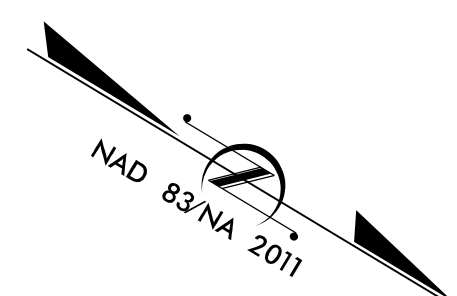

(05)
GREATER ASHEVILLE
REGIONAL AIRPORT AUTHORITY
DB 5565 PG 1169
RIGHT OF WAY ON PARCEL SHALL BE
PURCHASED AS PERMANENT EASEMENT.

MATCHLINE SHEET 4
-L- STA 846 + 25.00

MATCHLINE SHEET 6
-L- STA 859 + 00.00

FOR - L - PROFILE, SEE SHEET 37
FOR -Y13RPA- PROFILE, SEE SHEET 63
FOR -Y13RPC- PROFILE, SEE SHEET 64
FOR -Y13RPD- PROFILE, SEE SHEET 64


CITY OF ASHEVILLE
DB 1195 PG 458
PB 45 PB 70

REVISIONS


20-JUN-2019 16:22
14700_R0Y_PSH_05.dgn
HNTB

7/19/2017

PROJECT REFERENCE NO.	SHEET NO.
1-4700	6
RW SHEET NO.	1-4700A - 17
ROADWAY DESIGN ENGINEER	HYDRAULICS ENGINEER
DOCUMENT NOT CONSIDERED FINAL UNLESS ALL SIGNATURES COMPLETED	

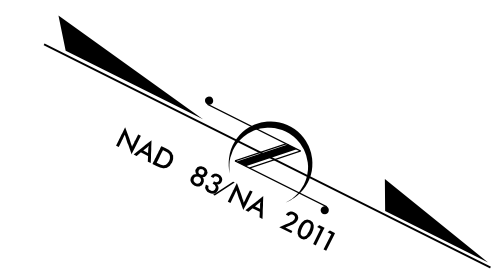

05
GREATER ASHEVILLE
REGIONAL AIRPORT AUTHORITY
DB 5565 PG 1169
RIGHT OF WAY ON PARCEL SHALL BE
PURCHASED AS PERMANENT EASEMENT.


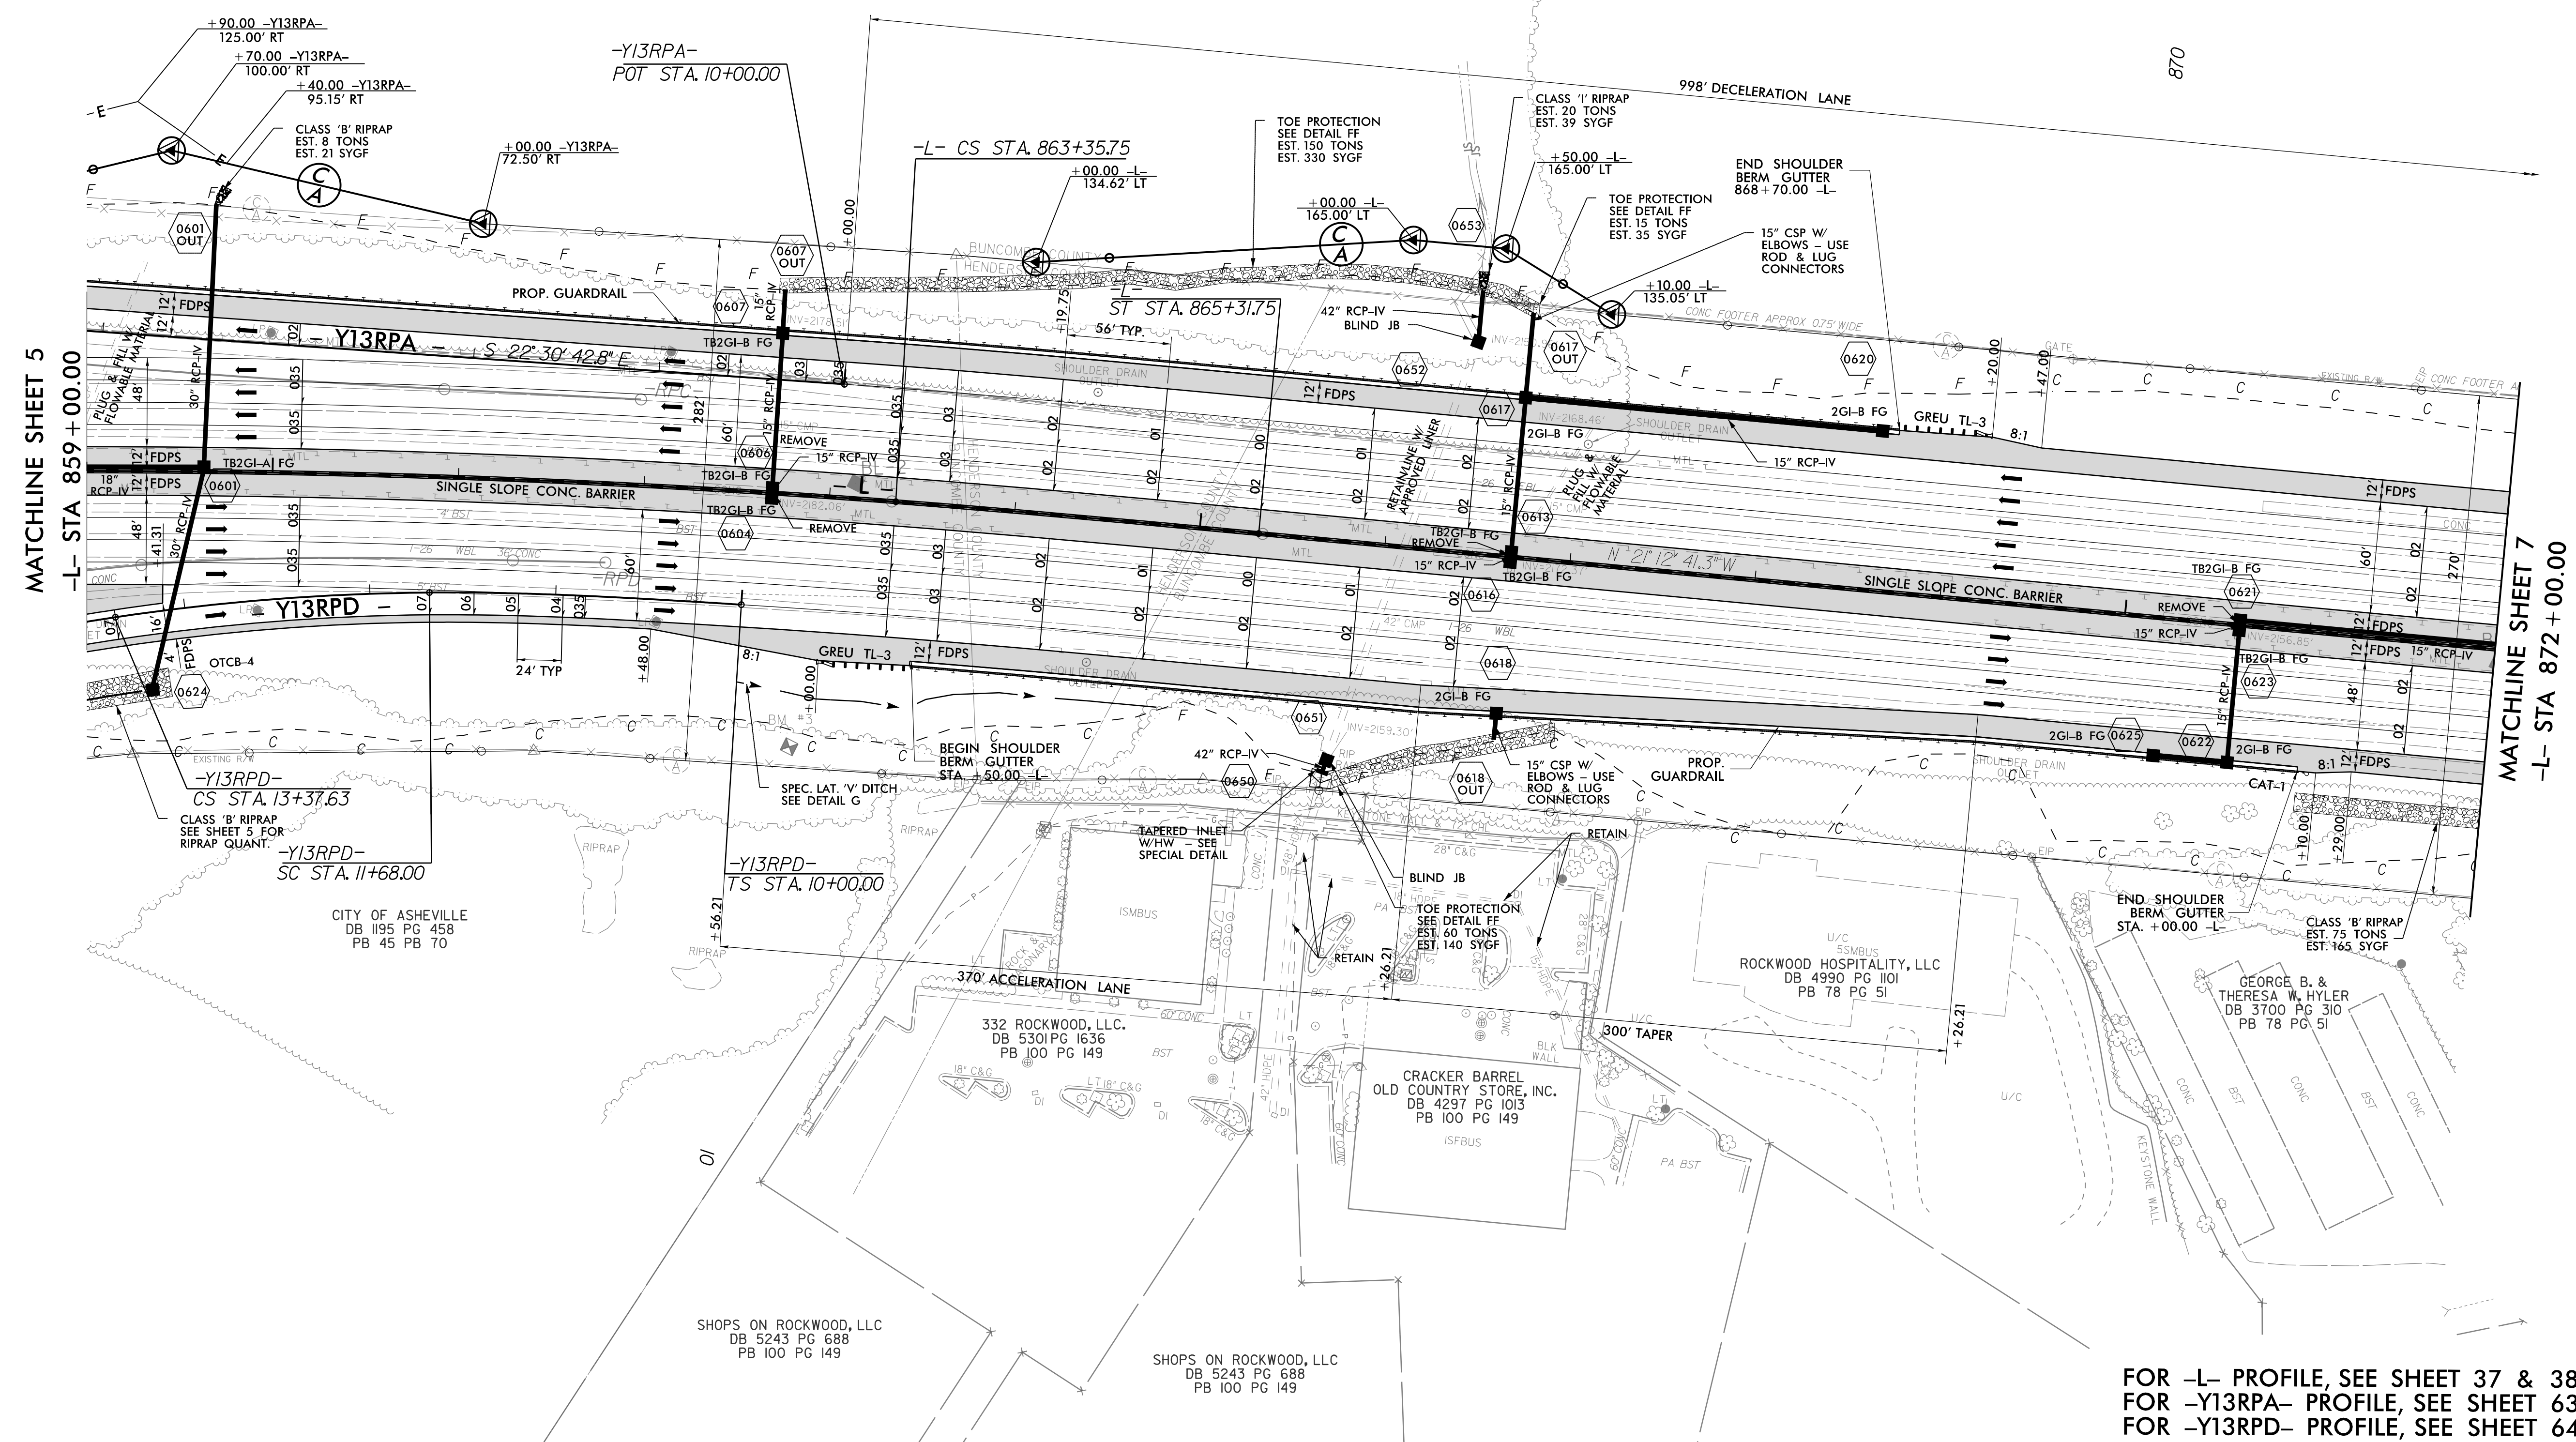


REVISIONS


15 MAY 2019 12:17
C:\p01\dwg\147000_RDY_PSH_06.dgn
HNTB

FOR -L- PROFILE, SEE SHEET 37 & 38
FOR -Y13RPA- PROFILE, SEE SHEET 63
FOR -Y13RPD- PROFILE, SEE SHEET 64

8/17/19

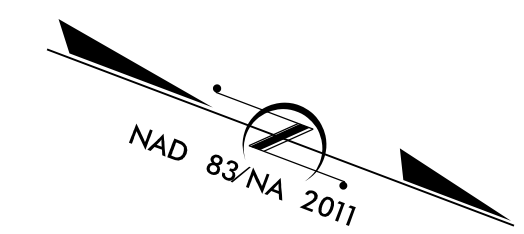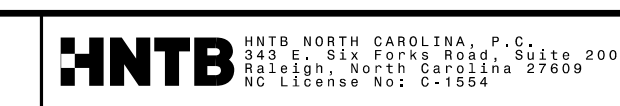


PROJECT REFERENCE NO. 1-4700		SHEET NO. 7	
RW SHEET NO. 1-4700A - 18		HYDRAULICS ENGINEER	
ROADWAY DESIGN ENGINEER		HYDRAULICS ENGINEER	
Marc Whitmore 5/16/2019		John M. Blancett 5/16/2019	
DOCUMENT NOT CONSIDERED FINAL UNLESS ALL SIGNATURES COMPLETED			

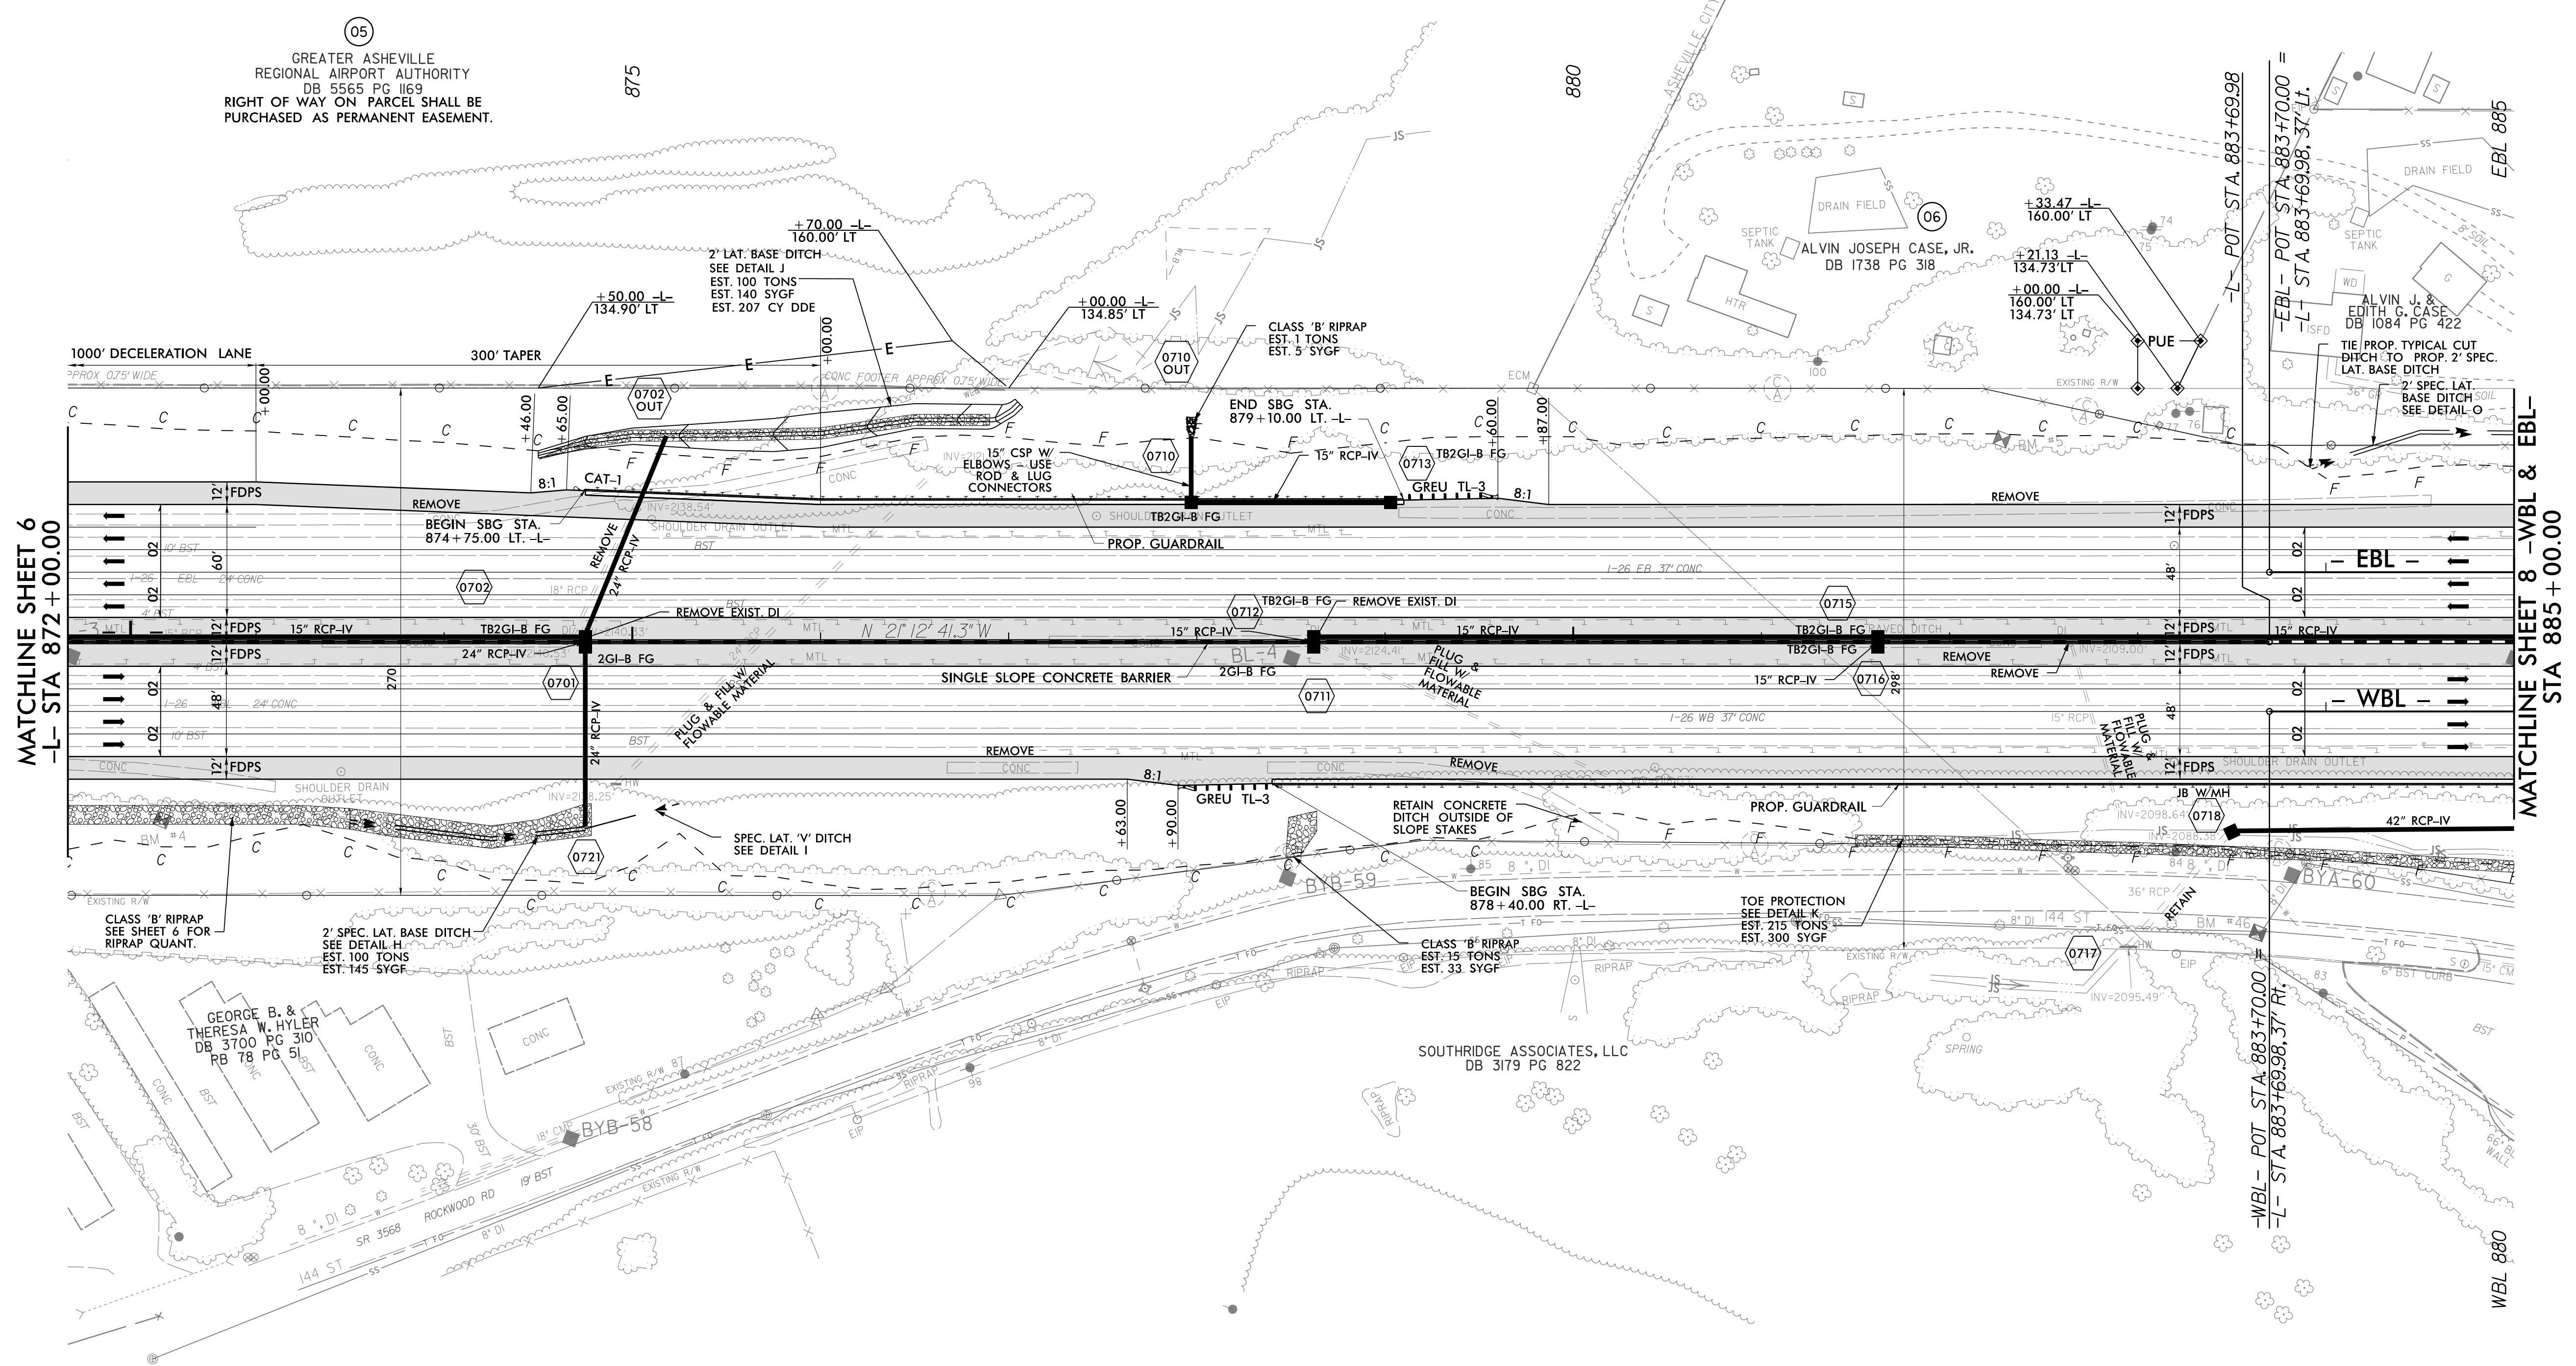

REVISIONS

15 MAY 2019 12:17 (S:\04700\RDY_PSH_07.dgn)

FOR - L - PROFILE, SEE SHEET 38 & 39
 FOR - EBL - PROFILE, SEE SHEET 39
 FOR - WBL - PROFILE, SEE SHEET 39

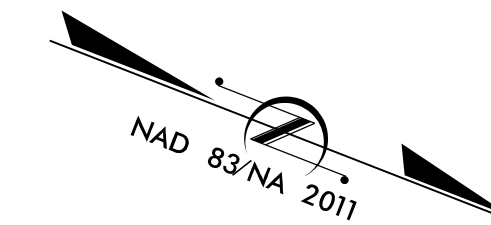


PROJECT REFERENCE NO. 1-4700	SHEET NO. 8
RW SHEET NO. 1-4700A - 19	
ROADWAY DESIGN ENGINEER	HYDRAULICS ENGINEER
DOCUMENT NOT CONSIDERED FINAL UNLESS ALL SIGNATURES COMPLETED	

REVISIONS

MATCHLINE SHEET 7 -WBL & EBL-
STA 885+00.00


MATCHLINE SHEET 9 -EBL-
STA 898+29.18

MATCHLINE SHEET 9 -WBL-
STA 898+00.00

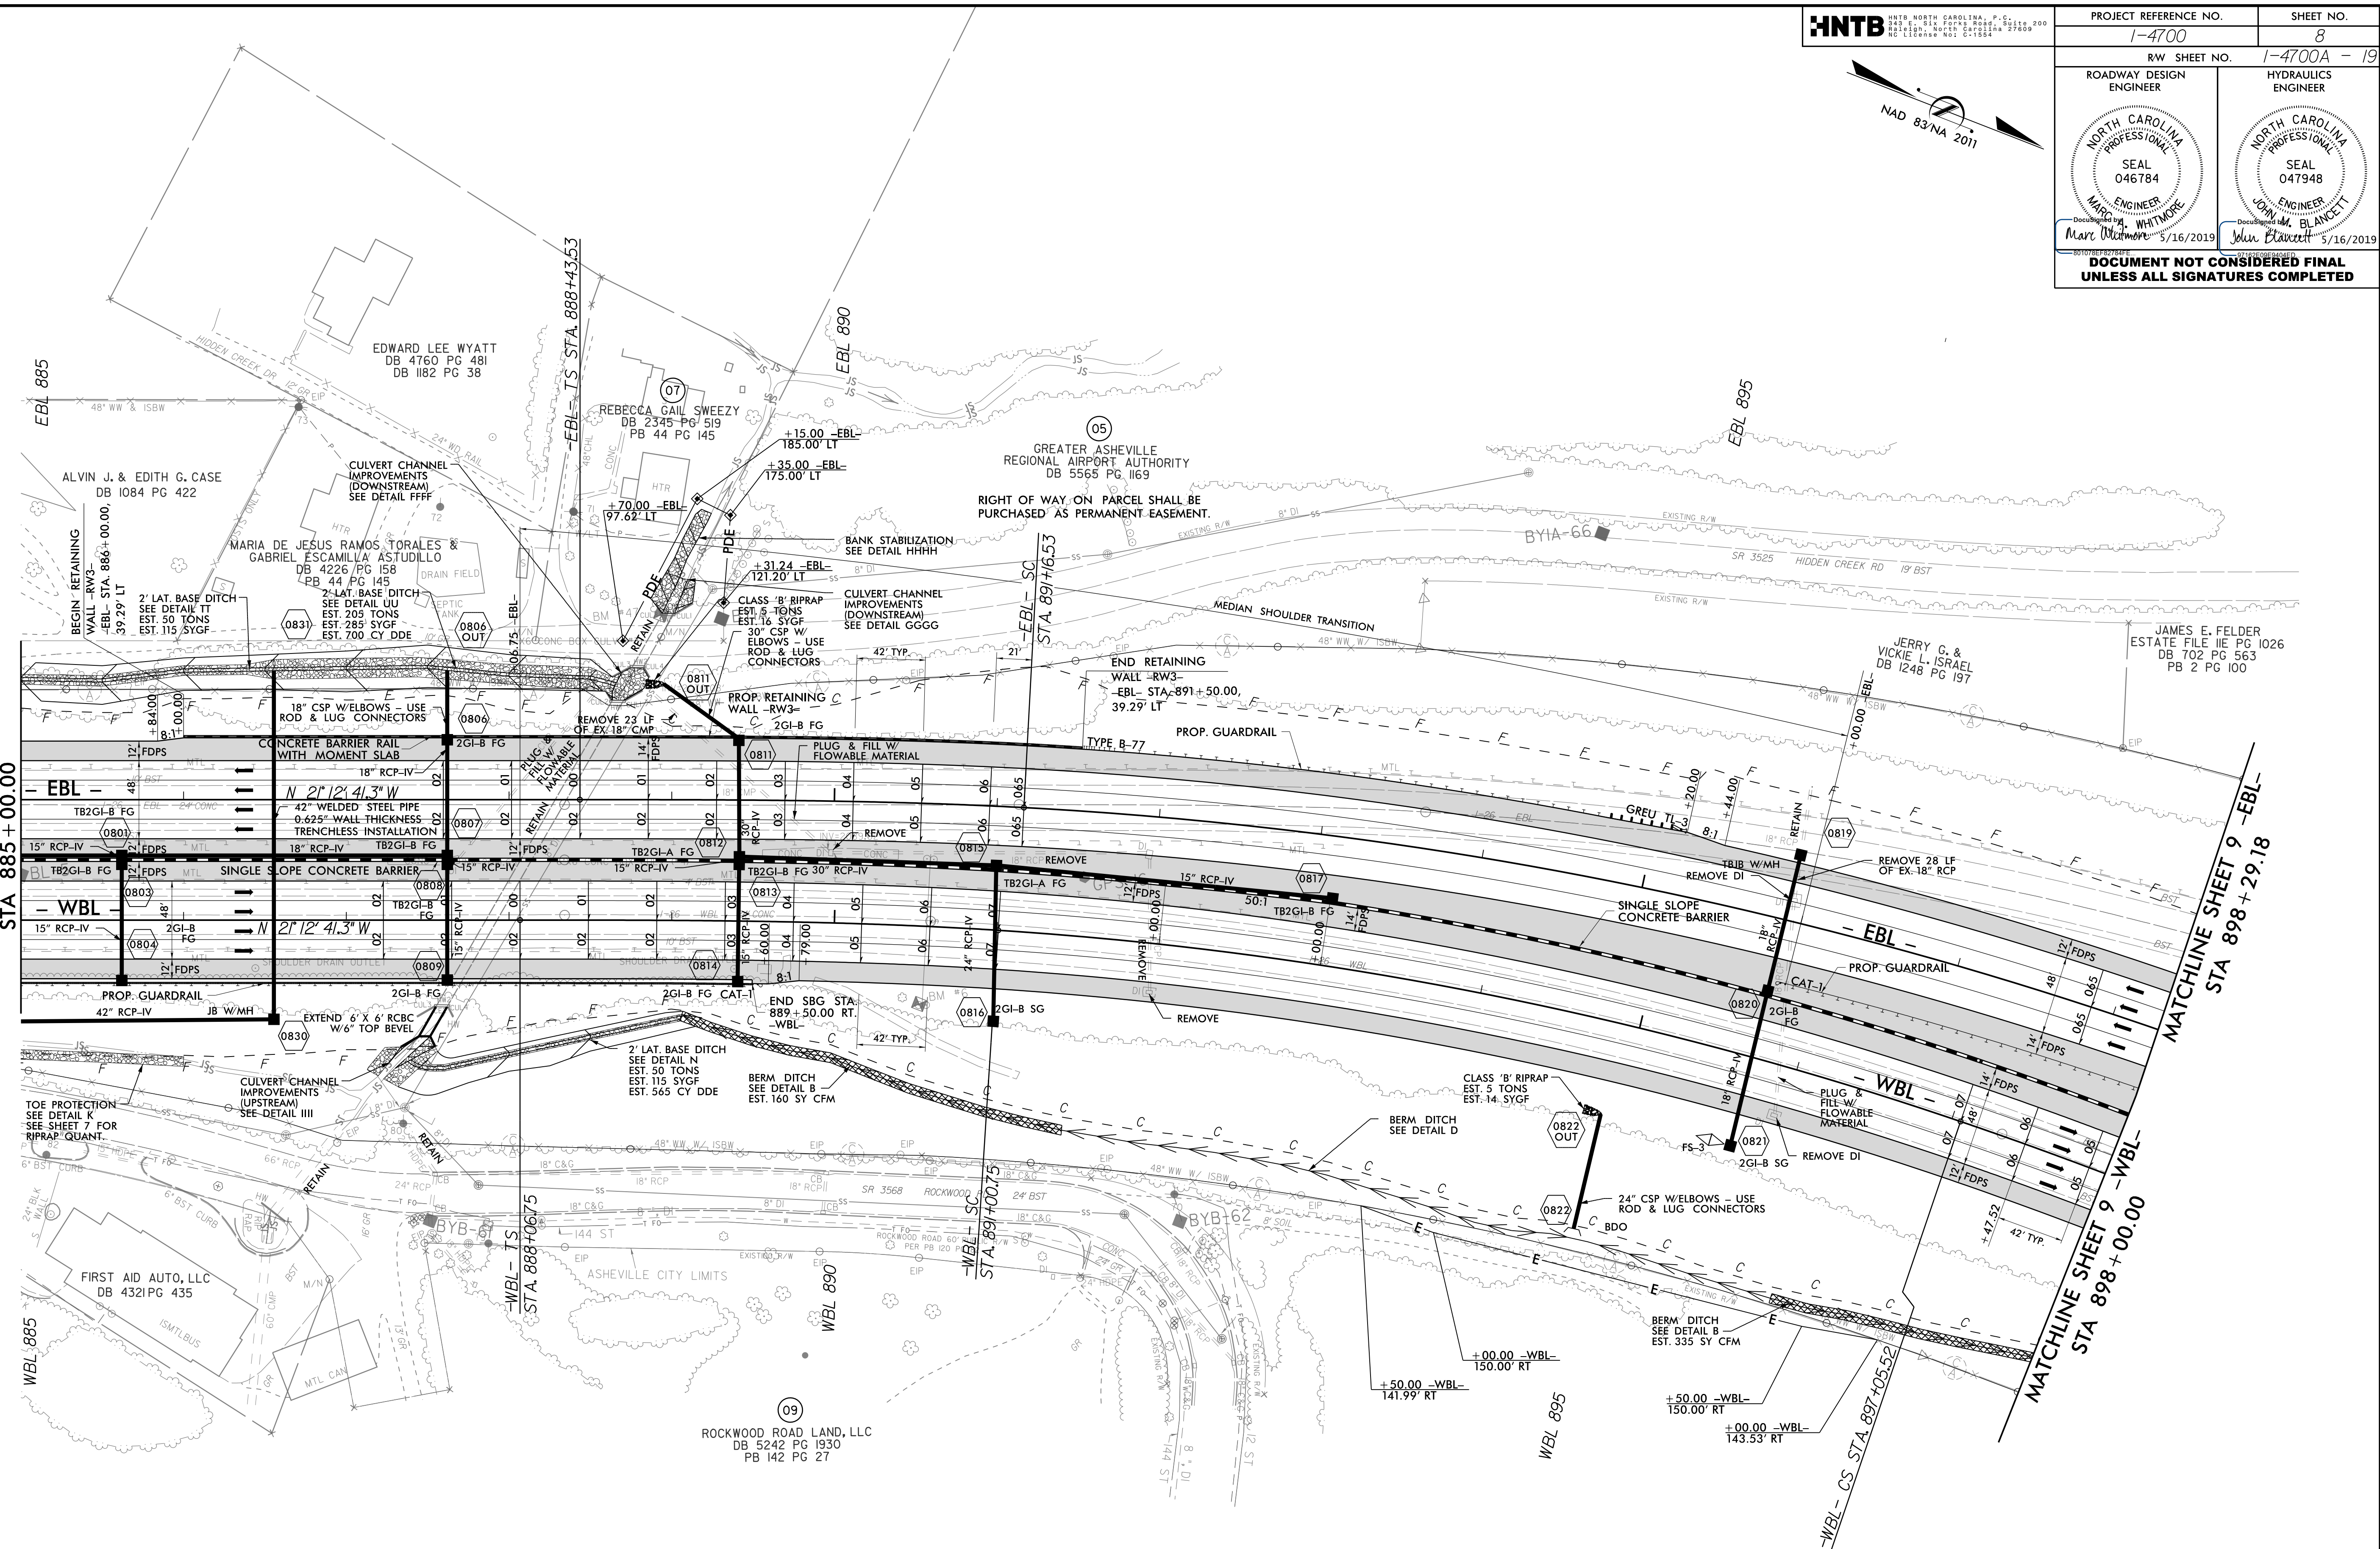

15 MAY 2019 12:17
C:\p\div\25\14700.RDY_PSH_08.dgn


FOR - EBL - PROFILE, SEE SHEET 39 & 40
FOR - WBL - PROFILE, SEE SHEET 39 & 40
FOR RETAINING WALL -RW3-, SEE SHEET W-2

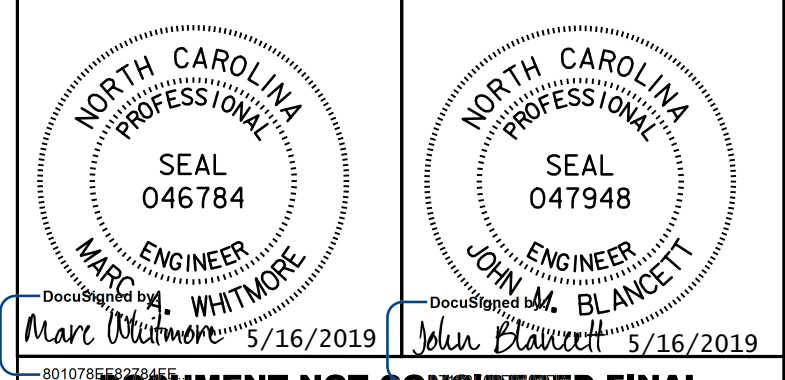

DOCUMENT NOT CONSIDERED FINAL UNLESS ALL SIGNATURES COMPLETED



REVISIONS

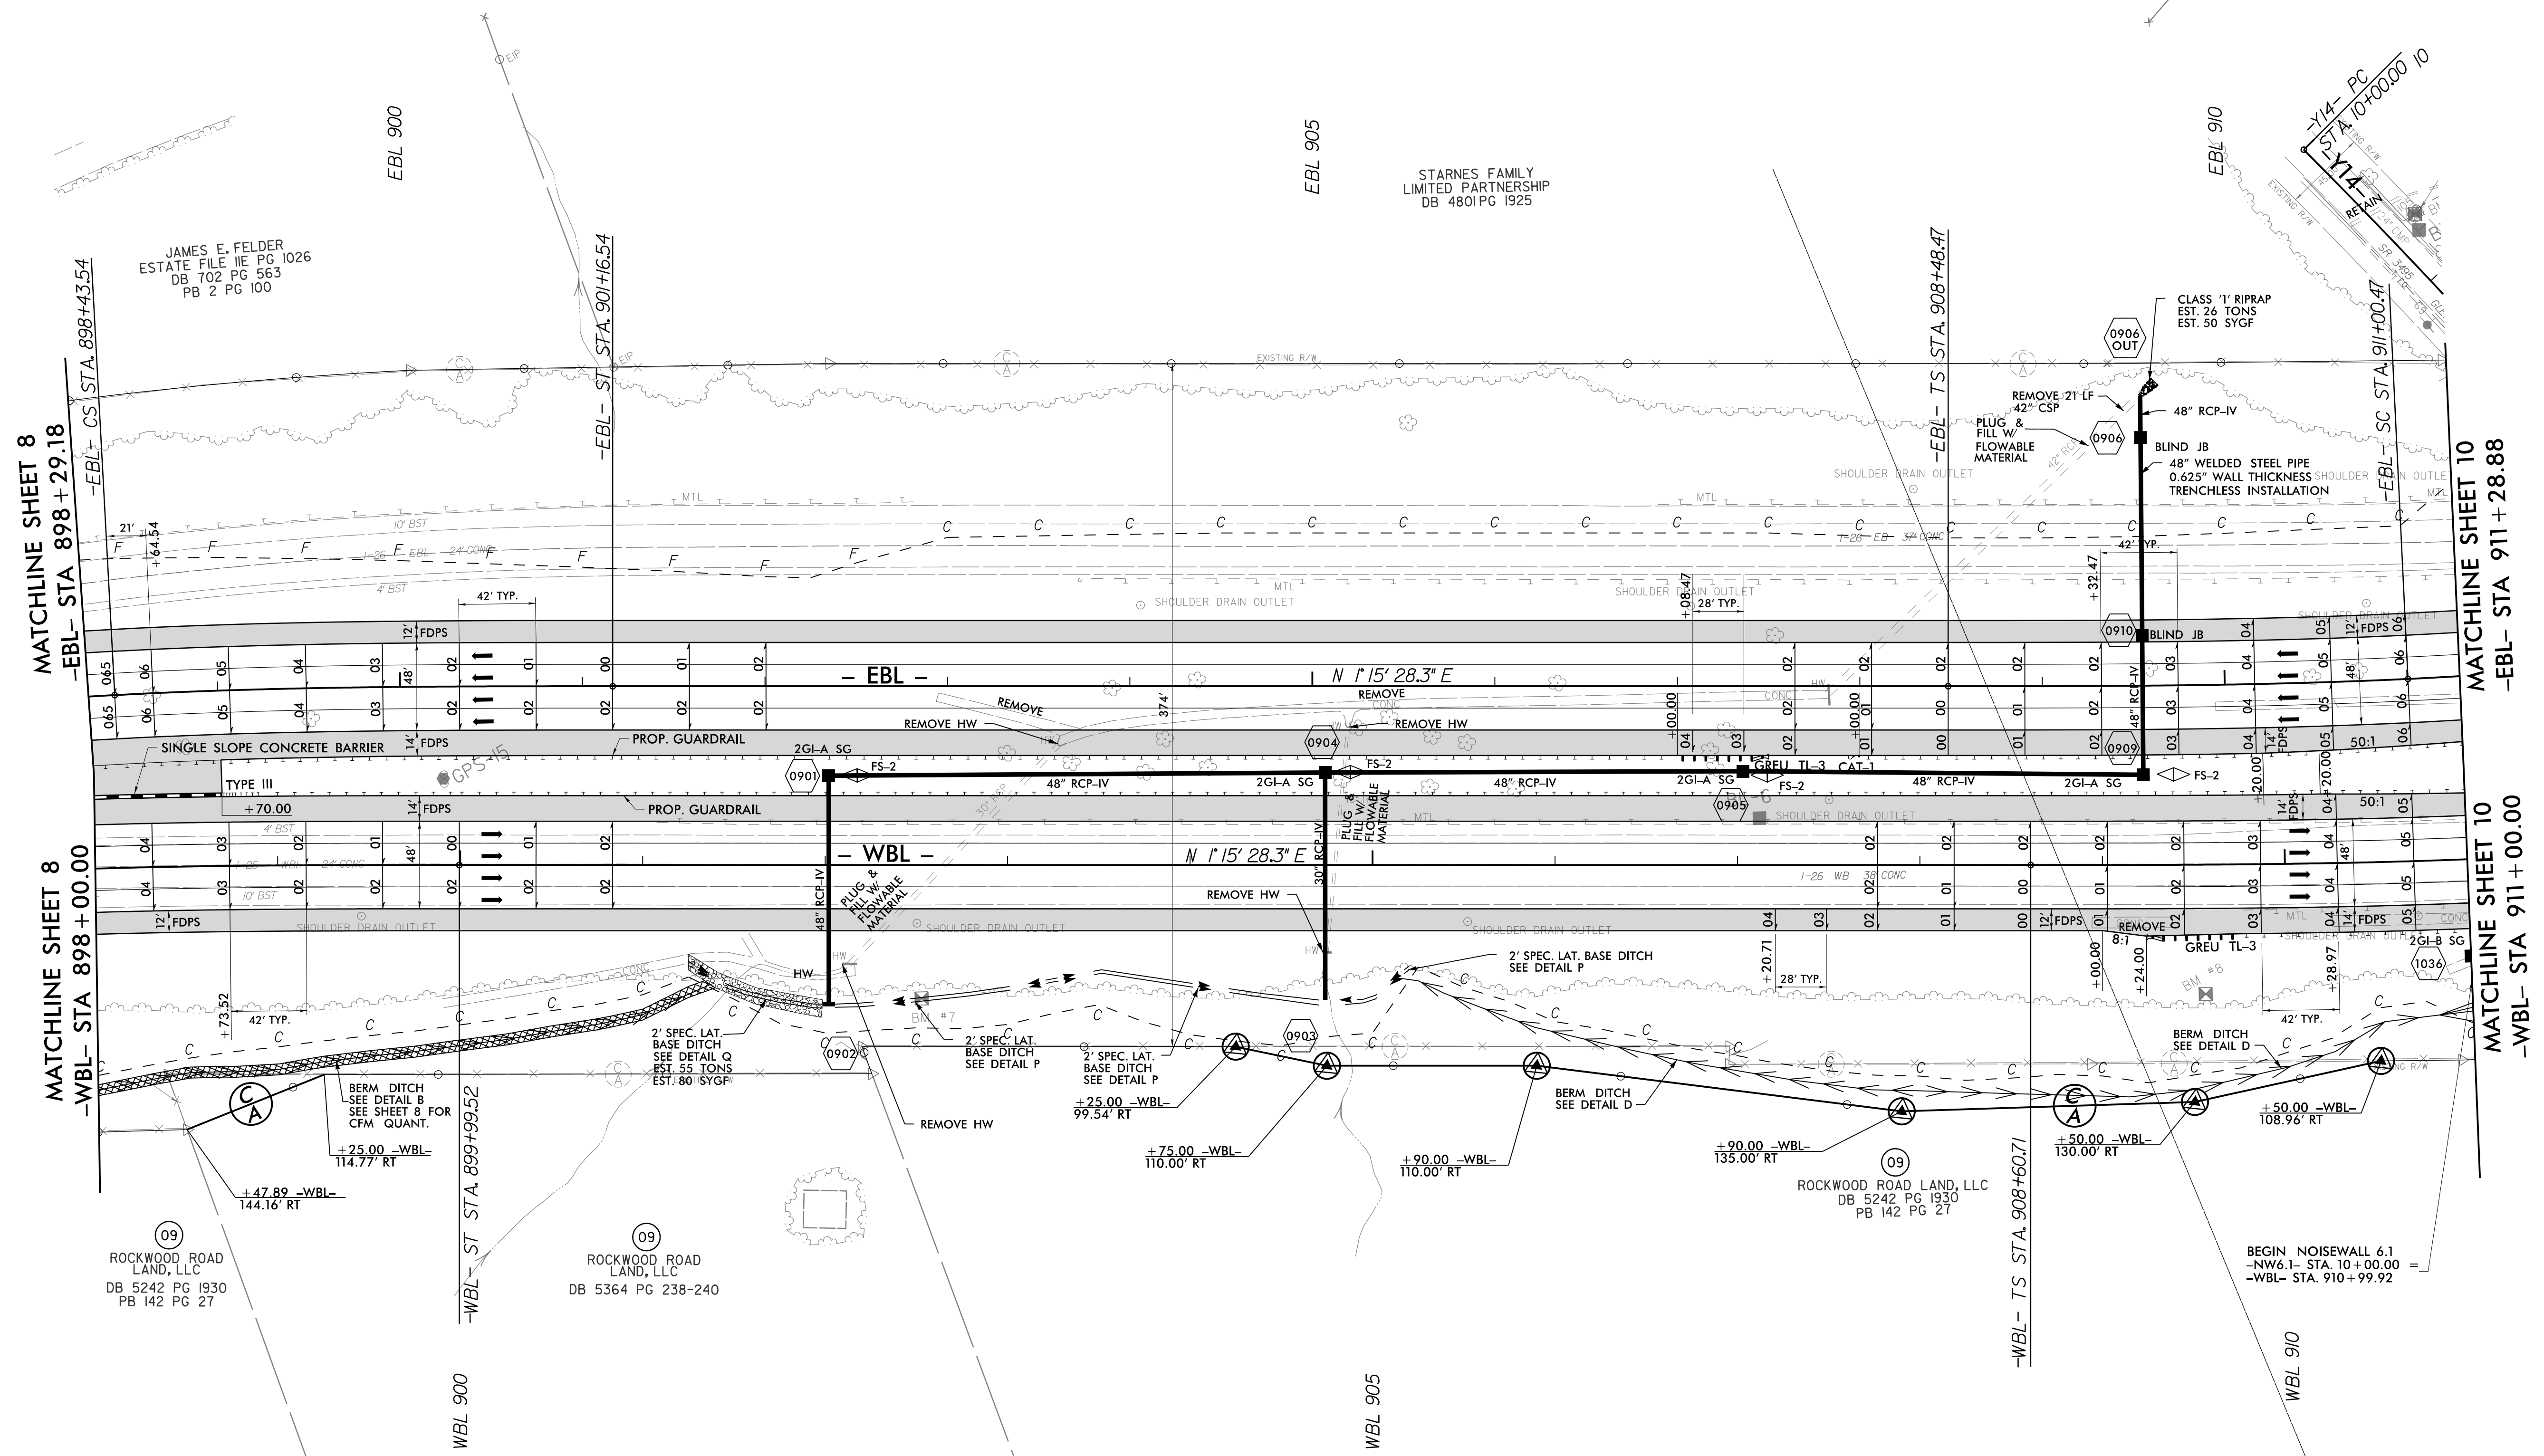

MATCHLINE SHEET 8
-EBL- STA 898+29.18
-EBL- CS STA. 898+43.54

MATCHLINE SHEET 8
-WBL- STA 898+00.00

MATCHLINE SHEET 10
-EBL- STA 911+28.88

MATCHLINE SHEET 10
-WBL- STA 911+00.00

JAMES E. FELDER
ESTATE FILE # PG 1026
DB 702 PG 563
PB 2 PG 100

STARNES FAMILY
LIMITED PARTNERSHIP
DB 4801 PG 1925

ROCKWOOD ROAD
LAND, LLC
DB 5242 PG 1930
PB 142 PG 27

ROCKWOOD ROAD
LAND, LLC
DB 5364 PG 238-240


ROCKWOOD ROAD LAND, LLC
DB 5242 PG 1930
PB 142 PG 27

BEGIN NOISEWALL 6.1
-NW6.1- STA. 10+00.00
-WBL- STA. 910+99.92

FOR - EBL - PROFILE, SEE SHEET 40 & 41
FOR - WBL - PROFILE, SEE SHEET 40 & 41


8/17/2019

HNTB

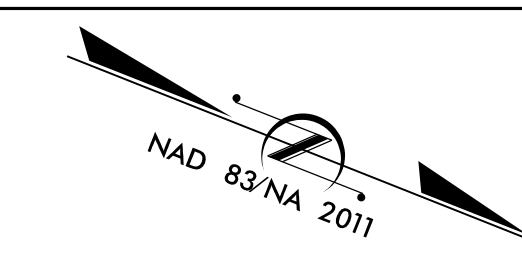

PROJECT REFERENCE NO. 1-4700	SHEET NO. 10
RW SHEET NO. 1-4700A - 21	HYDRAULICS ENGINEER
ROADWAY DESIGN ENGINEER	HYDRAULICS ENGINEER
DOCUMENT NOT CONSIDERED FINAL UNLESS ALL SIGNATURES COMPLETED	


REVISIONS

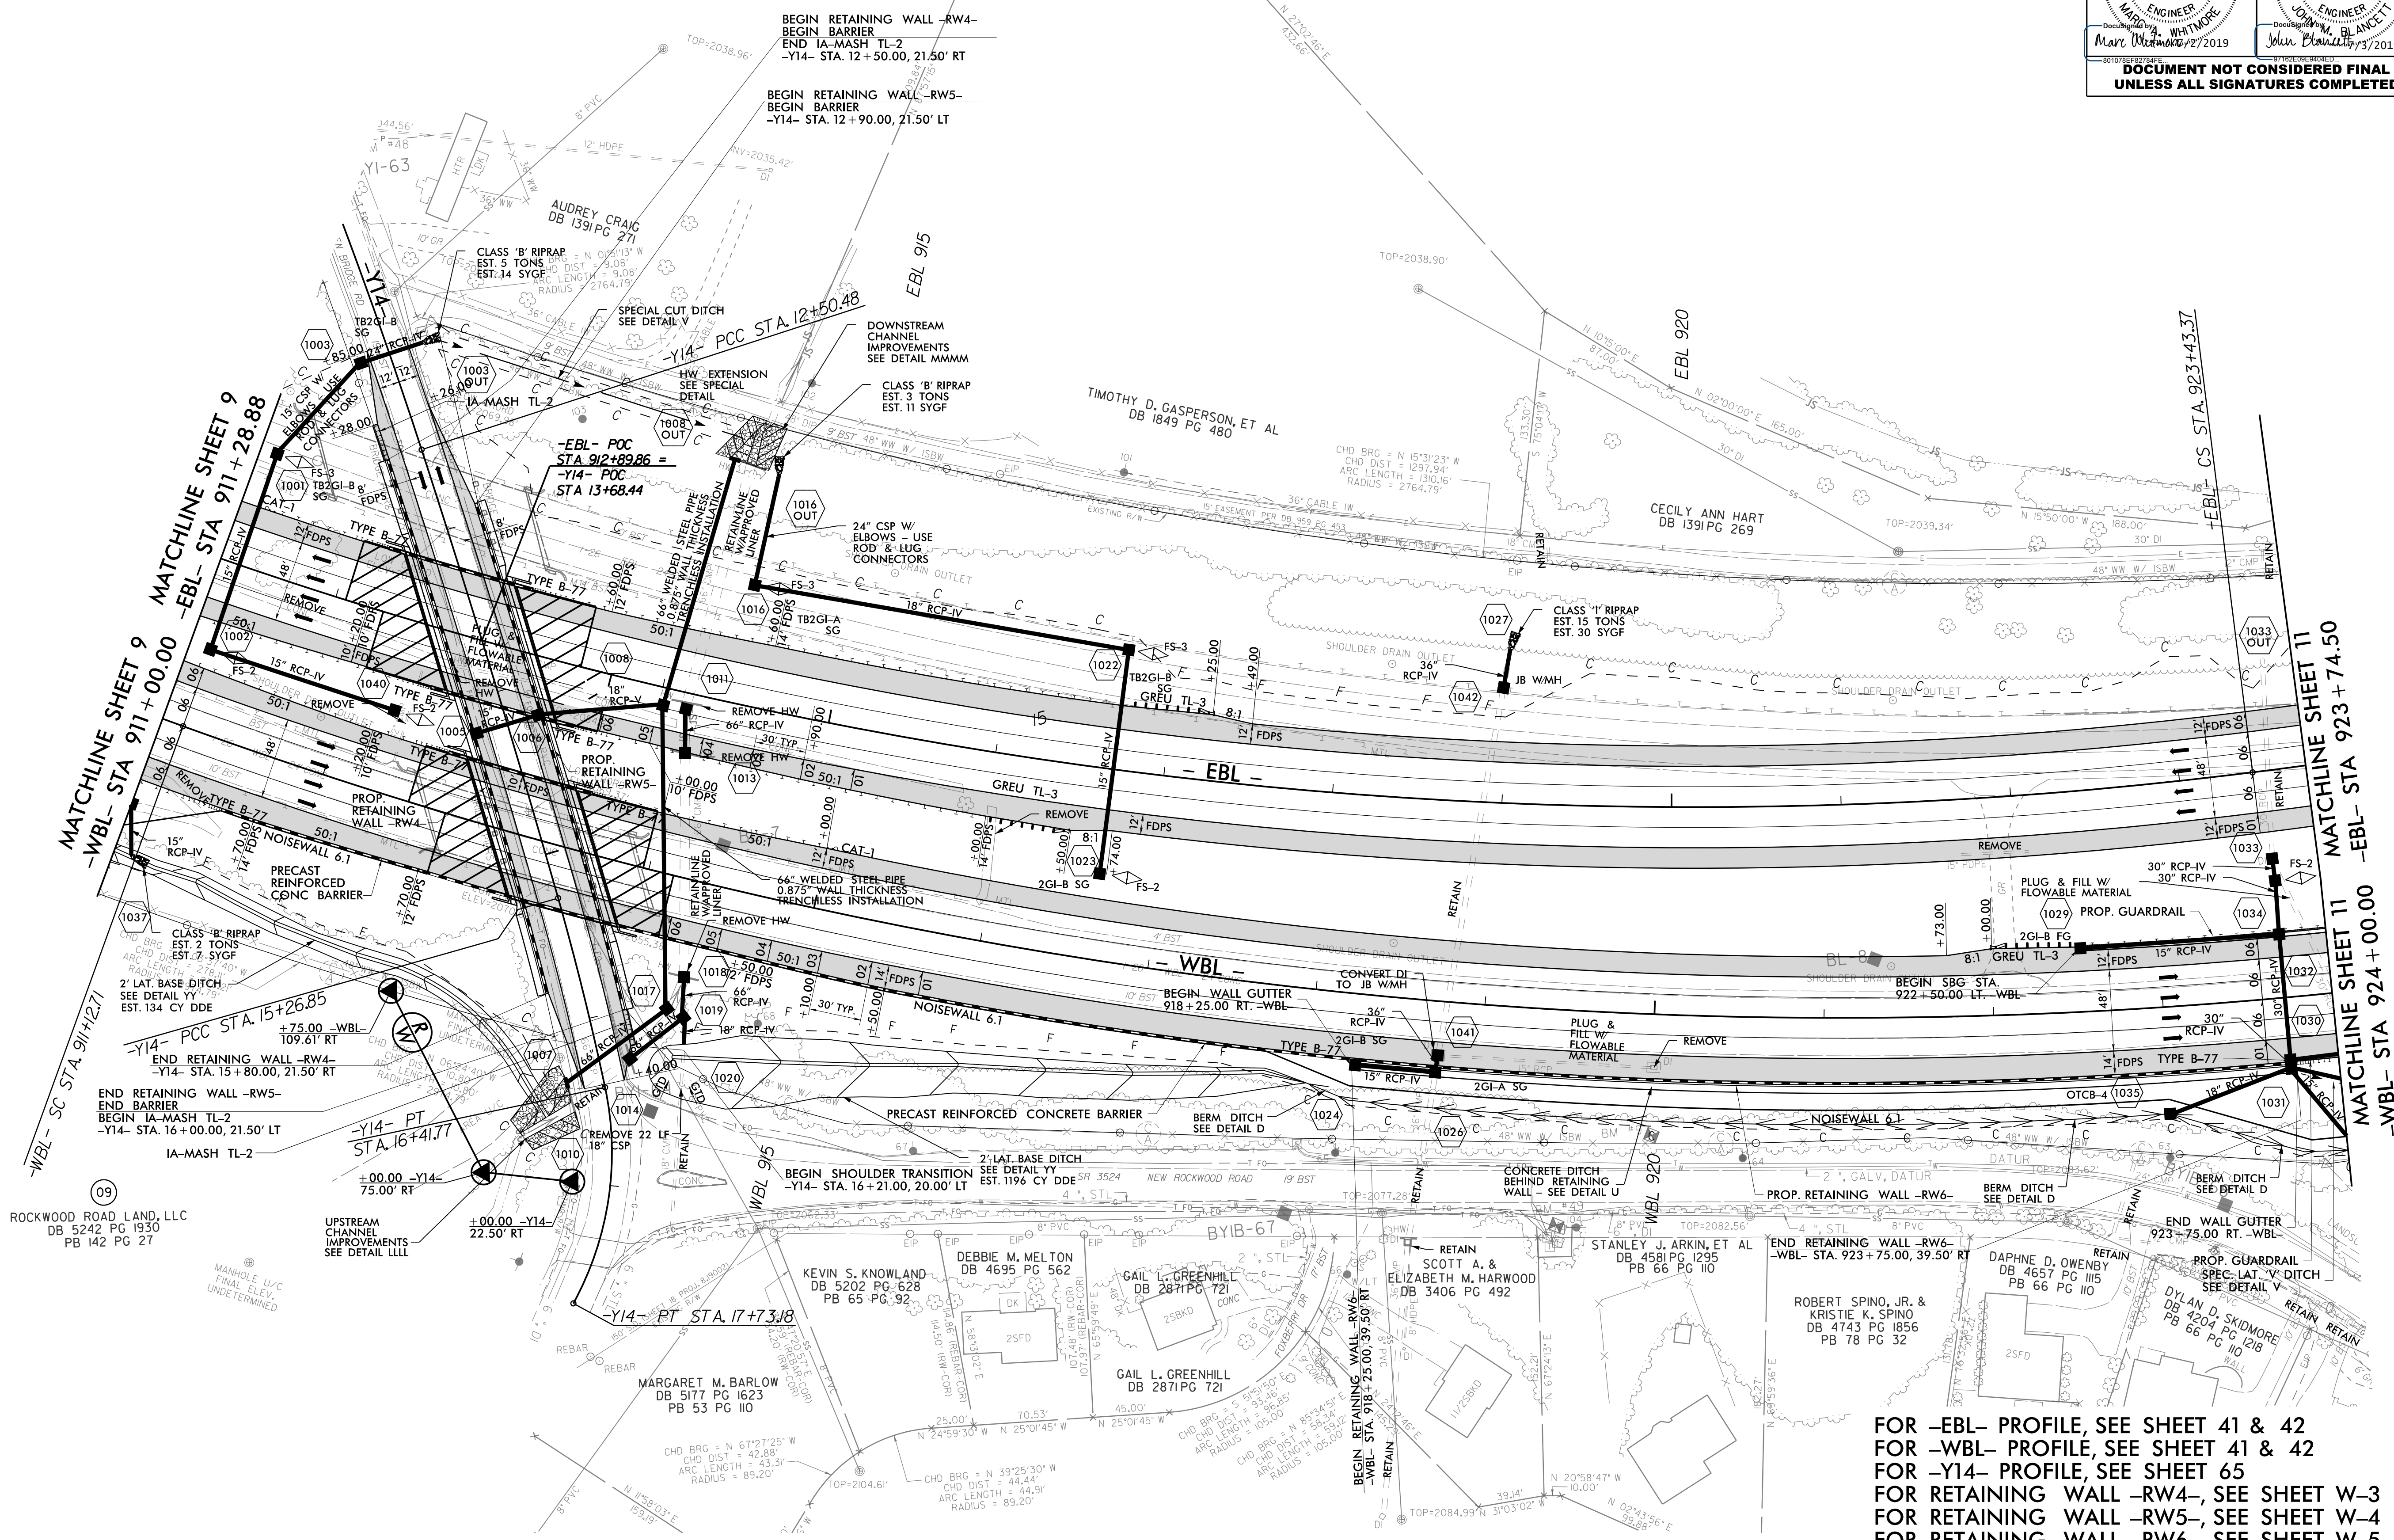

FOR -EBL- PROFILE, SEE SHEET 41 & 42
 FOR -WBL- PROFILE, SEE SHEET 41 & 42
 FOR -Y14- PROFILE, SEE SHEET 65
 FOR RETAINING WALL -RW4-, SEE SHEET W-3
 FOR RETAINING WALL -RW5-, SEE SHEET W-4
 FOR RETAINING WALL -RW6-, SEE SHEET W-5


20-0000-00-00-16-23.dgn
HNTB

8/17/99

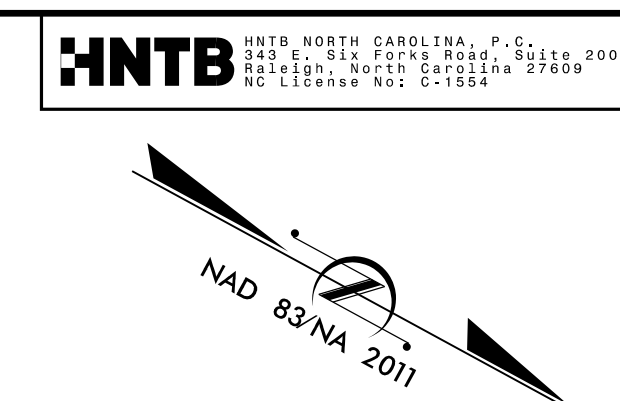

PROJECT REFERENCE NO. 1-4700		SHEET NO. 11	
RW SHEET NO. 1-4700A-22		HYDRAULICS ENGINEER	
ROADWAY DESIGN ENGINEER		HYDRAULICS ENGINEER	
Marc Whitmore 5/16/2019		John Blawie 5/16/2019	
DOCUMENT NOT CONSIDERED FINAL UNLESS ALL SIGNATURES COMPLETED			

REVISIONS

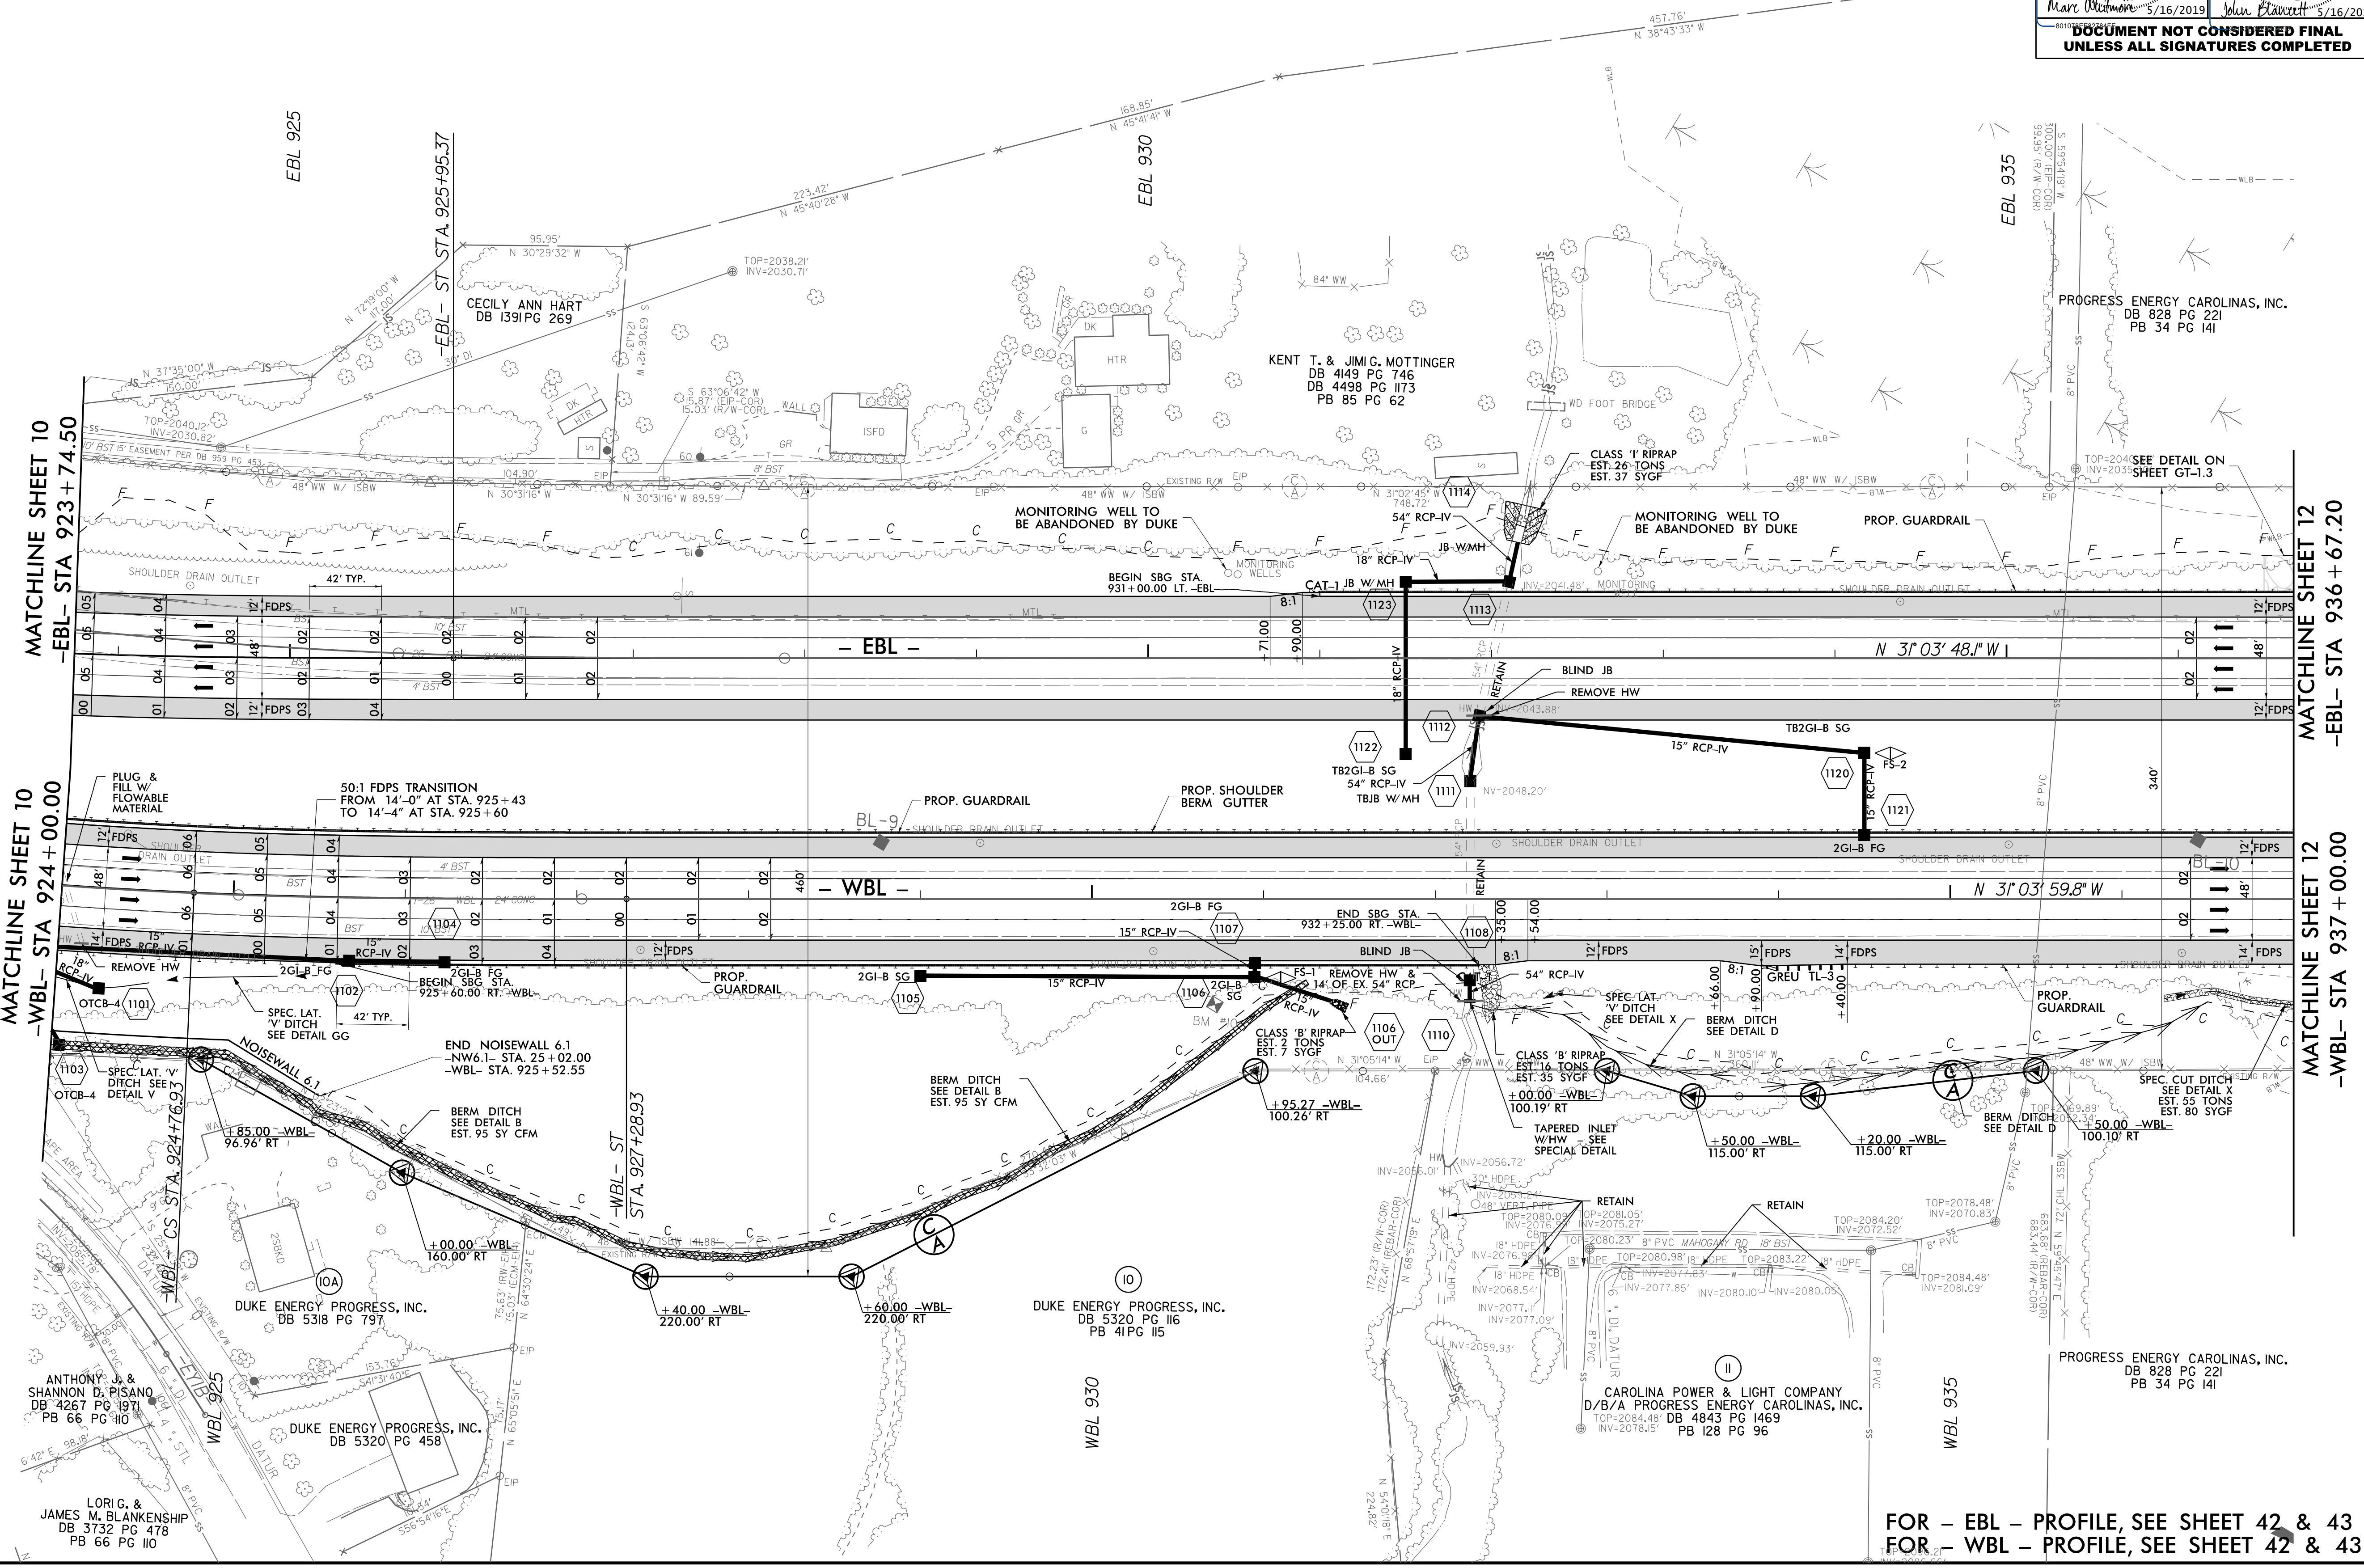

MATCHLINE SHEET 10
-EBL- STA 923 + 74.50

MATCHLINE SHEET 10
-WBL- STA 924 + 00.00



MATCHLINE SHEET 12
-EBL- STA 936 + 67.20

MATCHLINE SHEET 12
-WBL- STA 937 + 00.00

FOR - EBL - PROFILE, SEE SHEET 42 & 43
FOR - WBL - PROFILE, SEE SHEET 42 & 43

15 MAY 2019 12:17
147000_RDY_PSH_11.dgn
HNTB

PROJECT REFERENCE NO.	SHEET NO.
1-4700	12
RW SHEET NO.	1-4700A-23
ROADWAY DESIGN ENGINEER	HYDRAULICS ENGINEER
Mark Whitmore 5/16/2019	John M. Blawie 5/16/2019
DOCUMENT NOT CONSIDERED FINAL UNLESS ALL SIGNATURES COMPLETED	

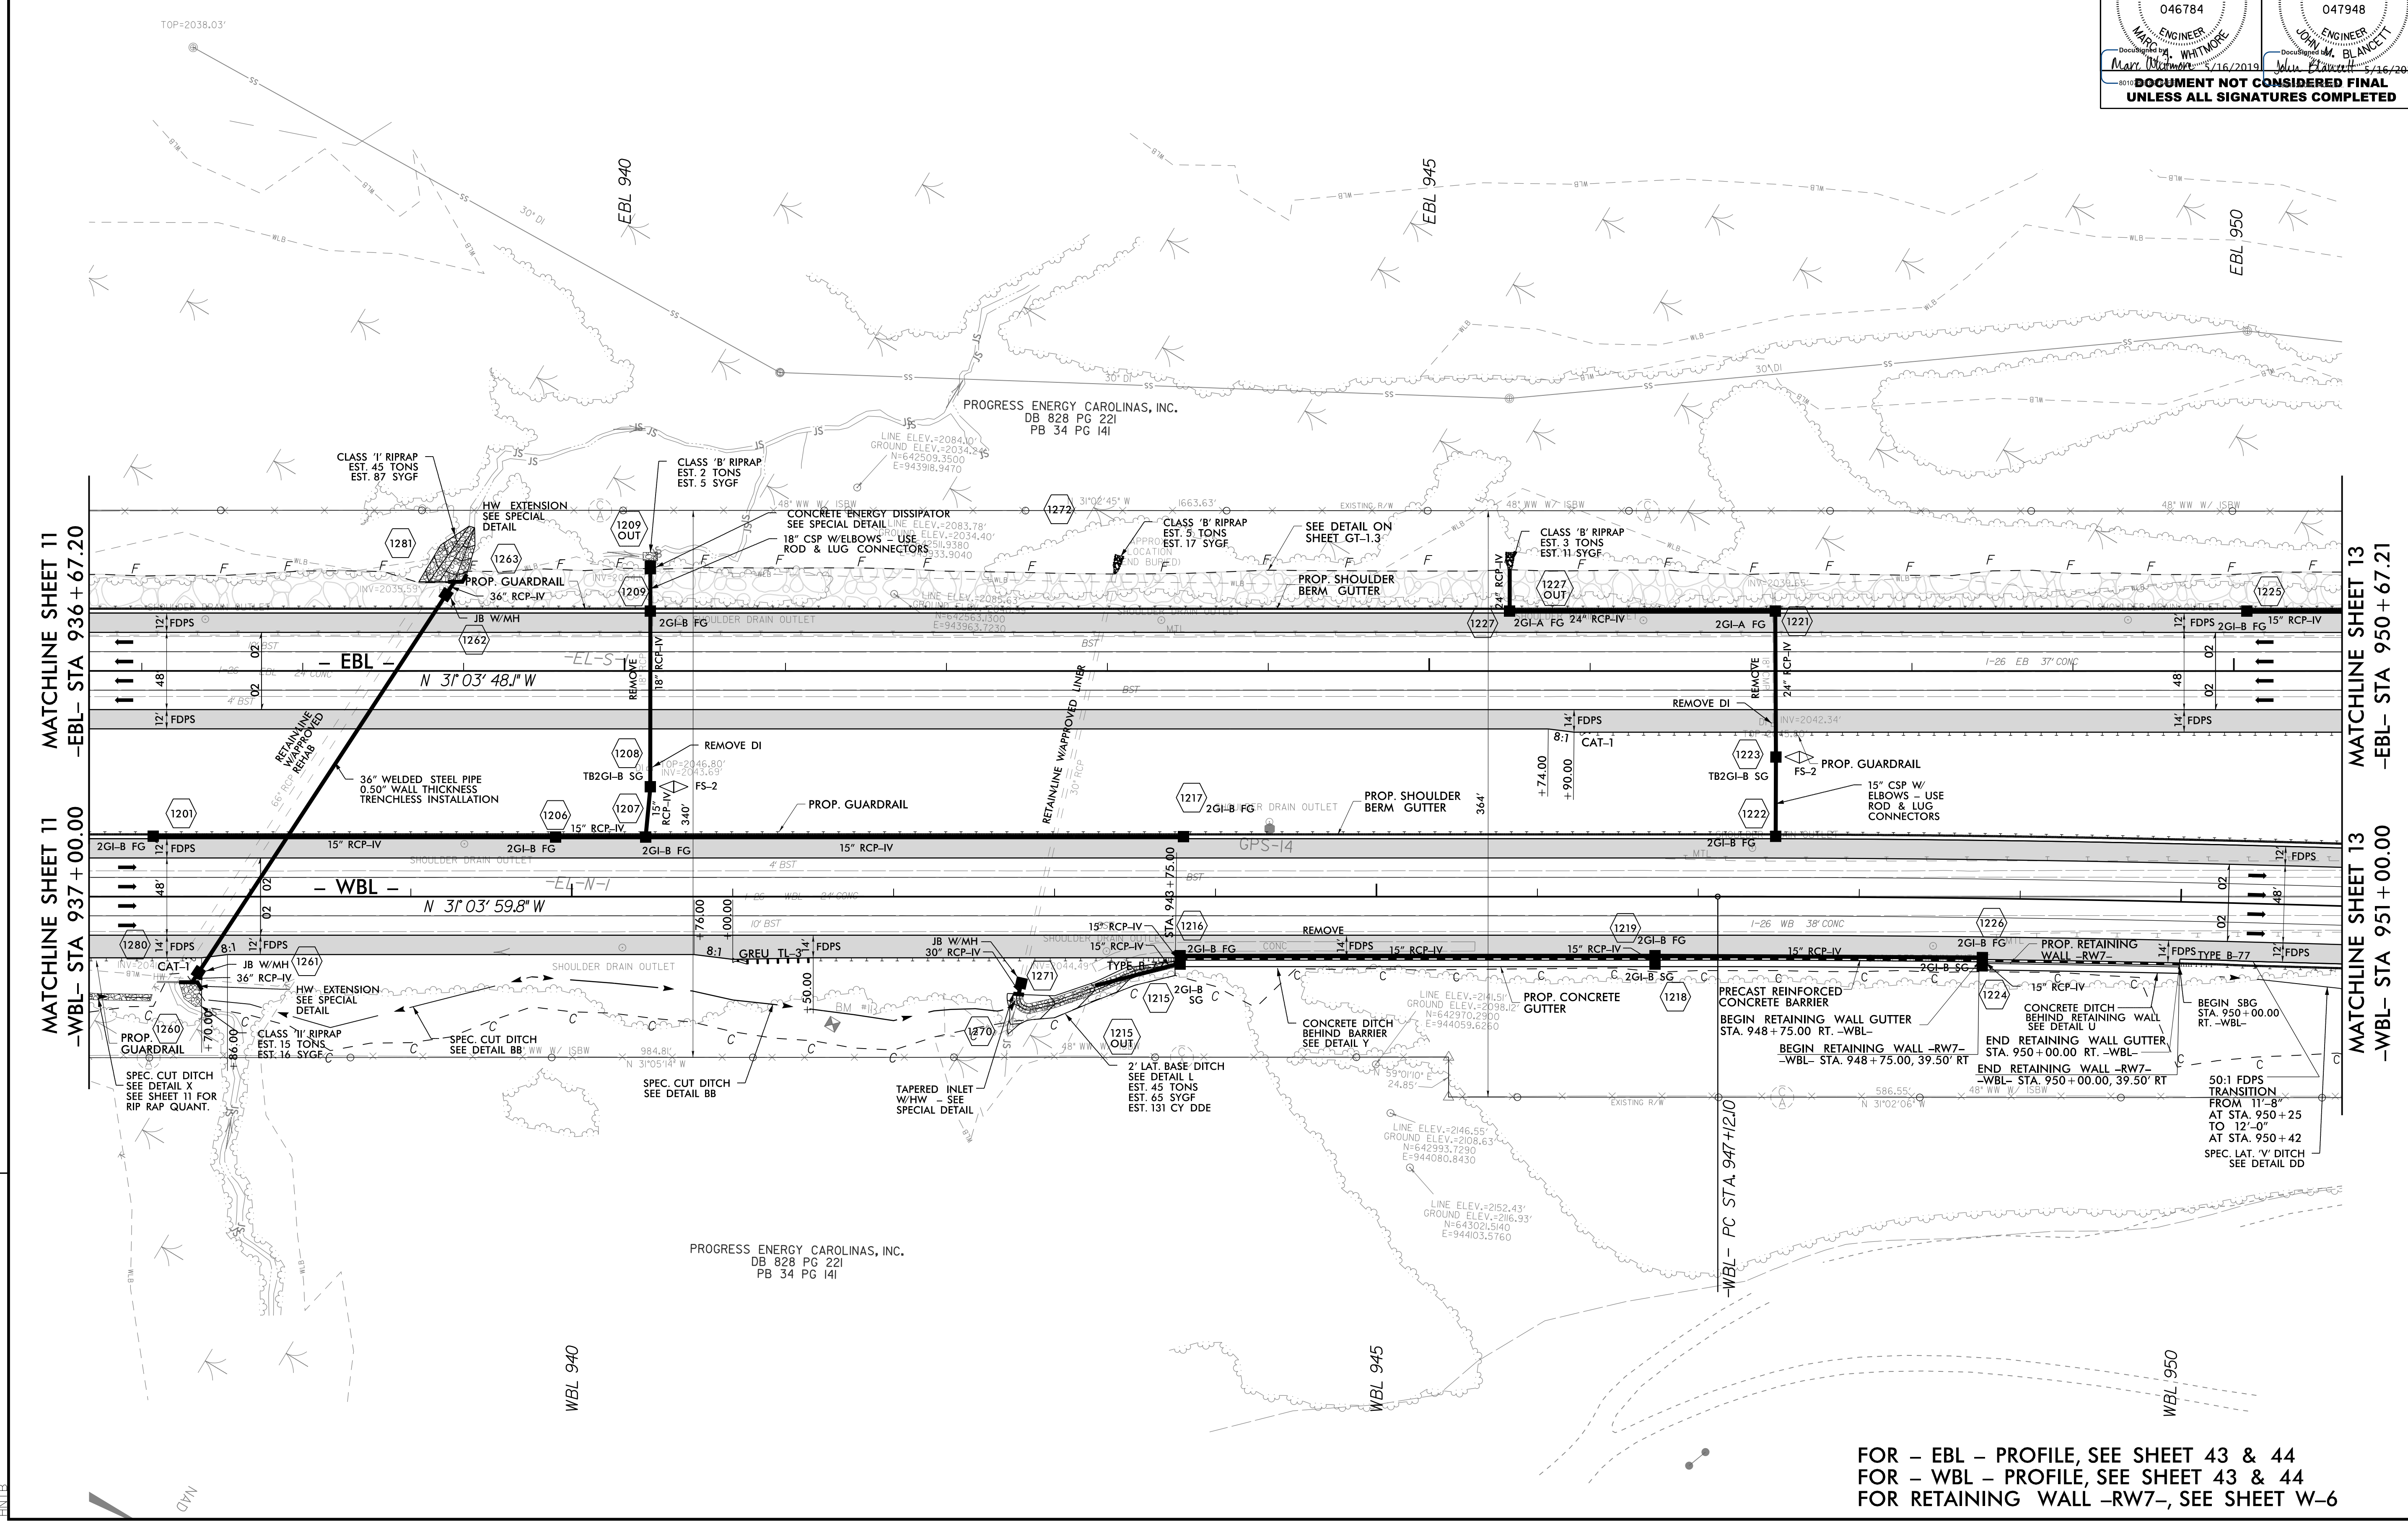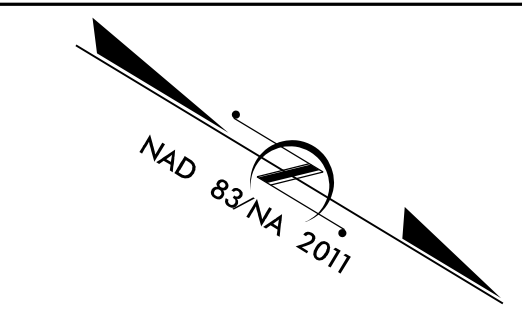

REVISIONS

MATCHLINE SHEET 11
-WBL- STA 937 + 00.00

MATCHLINE SHEET 11
-EBL- STA 936 + 67.20

MATCHLINE SHEET 13
-WBL- STA 951 + 00.00



MATCHLINE SHEET 13
-EBL- STA 950 + 67.21

PROGRESS ENERGY CAROLINAS, INC.
DB 828 PG 221
PB 34 PG 141

FOR - EBL - PROFILE, SEE SHEET 43 & 44
FOR - WBL - PROFILE, SEE SHEET 43 & 44
FOR RETAINING WALL -RW7-, SEE SHEET W-6


15-MAY-2019 12:17
C:\p\dwg\14700A-23_PSH_12.dwg
HNTB

8/17/99

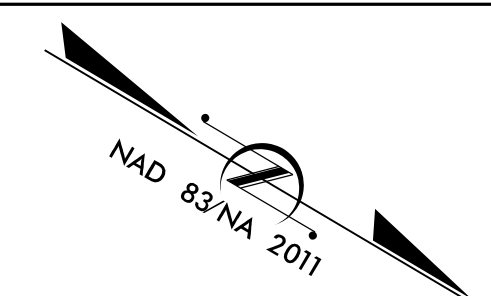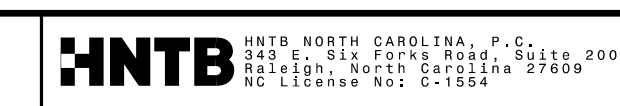

PROJECT REFERENCE NO. 1-4700	SHEET NO. 13
RW SHEET NO. 1-4700A-24	
ROADWAY DESIGN ENGINEER SEAL 046784 MARC WHITMORE	HYDRAULICS ENGINEER SEAL 047948 JOHN BLANCETT
DESIGNED BY MARC WHITMORE 5/16/2019	DESIGNED BY JOHN BLANCETT 5/16/2019
DOCUMENT NOT CONSIDERED FINAL UNLESS ALL SIGNATURES COMPLETED	

REVISIONS

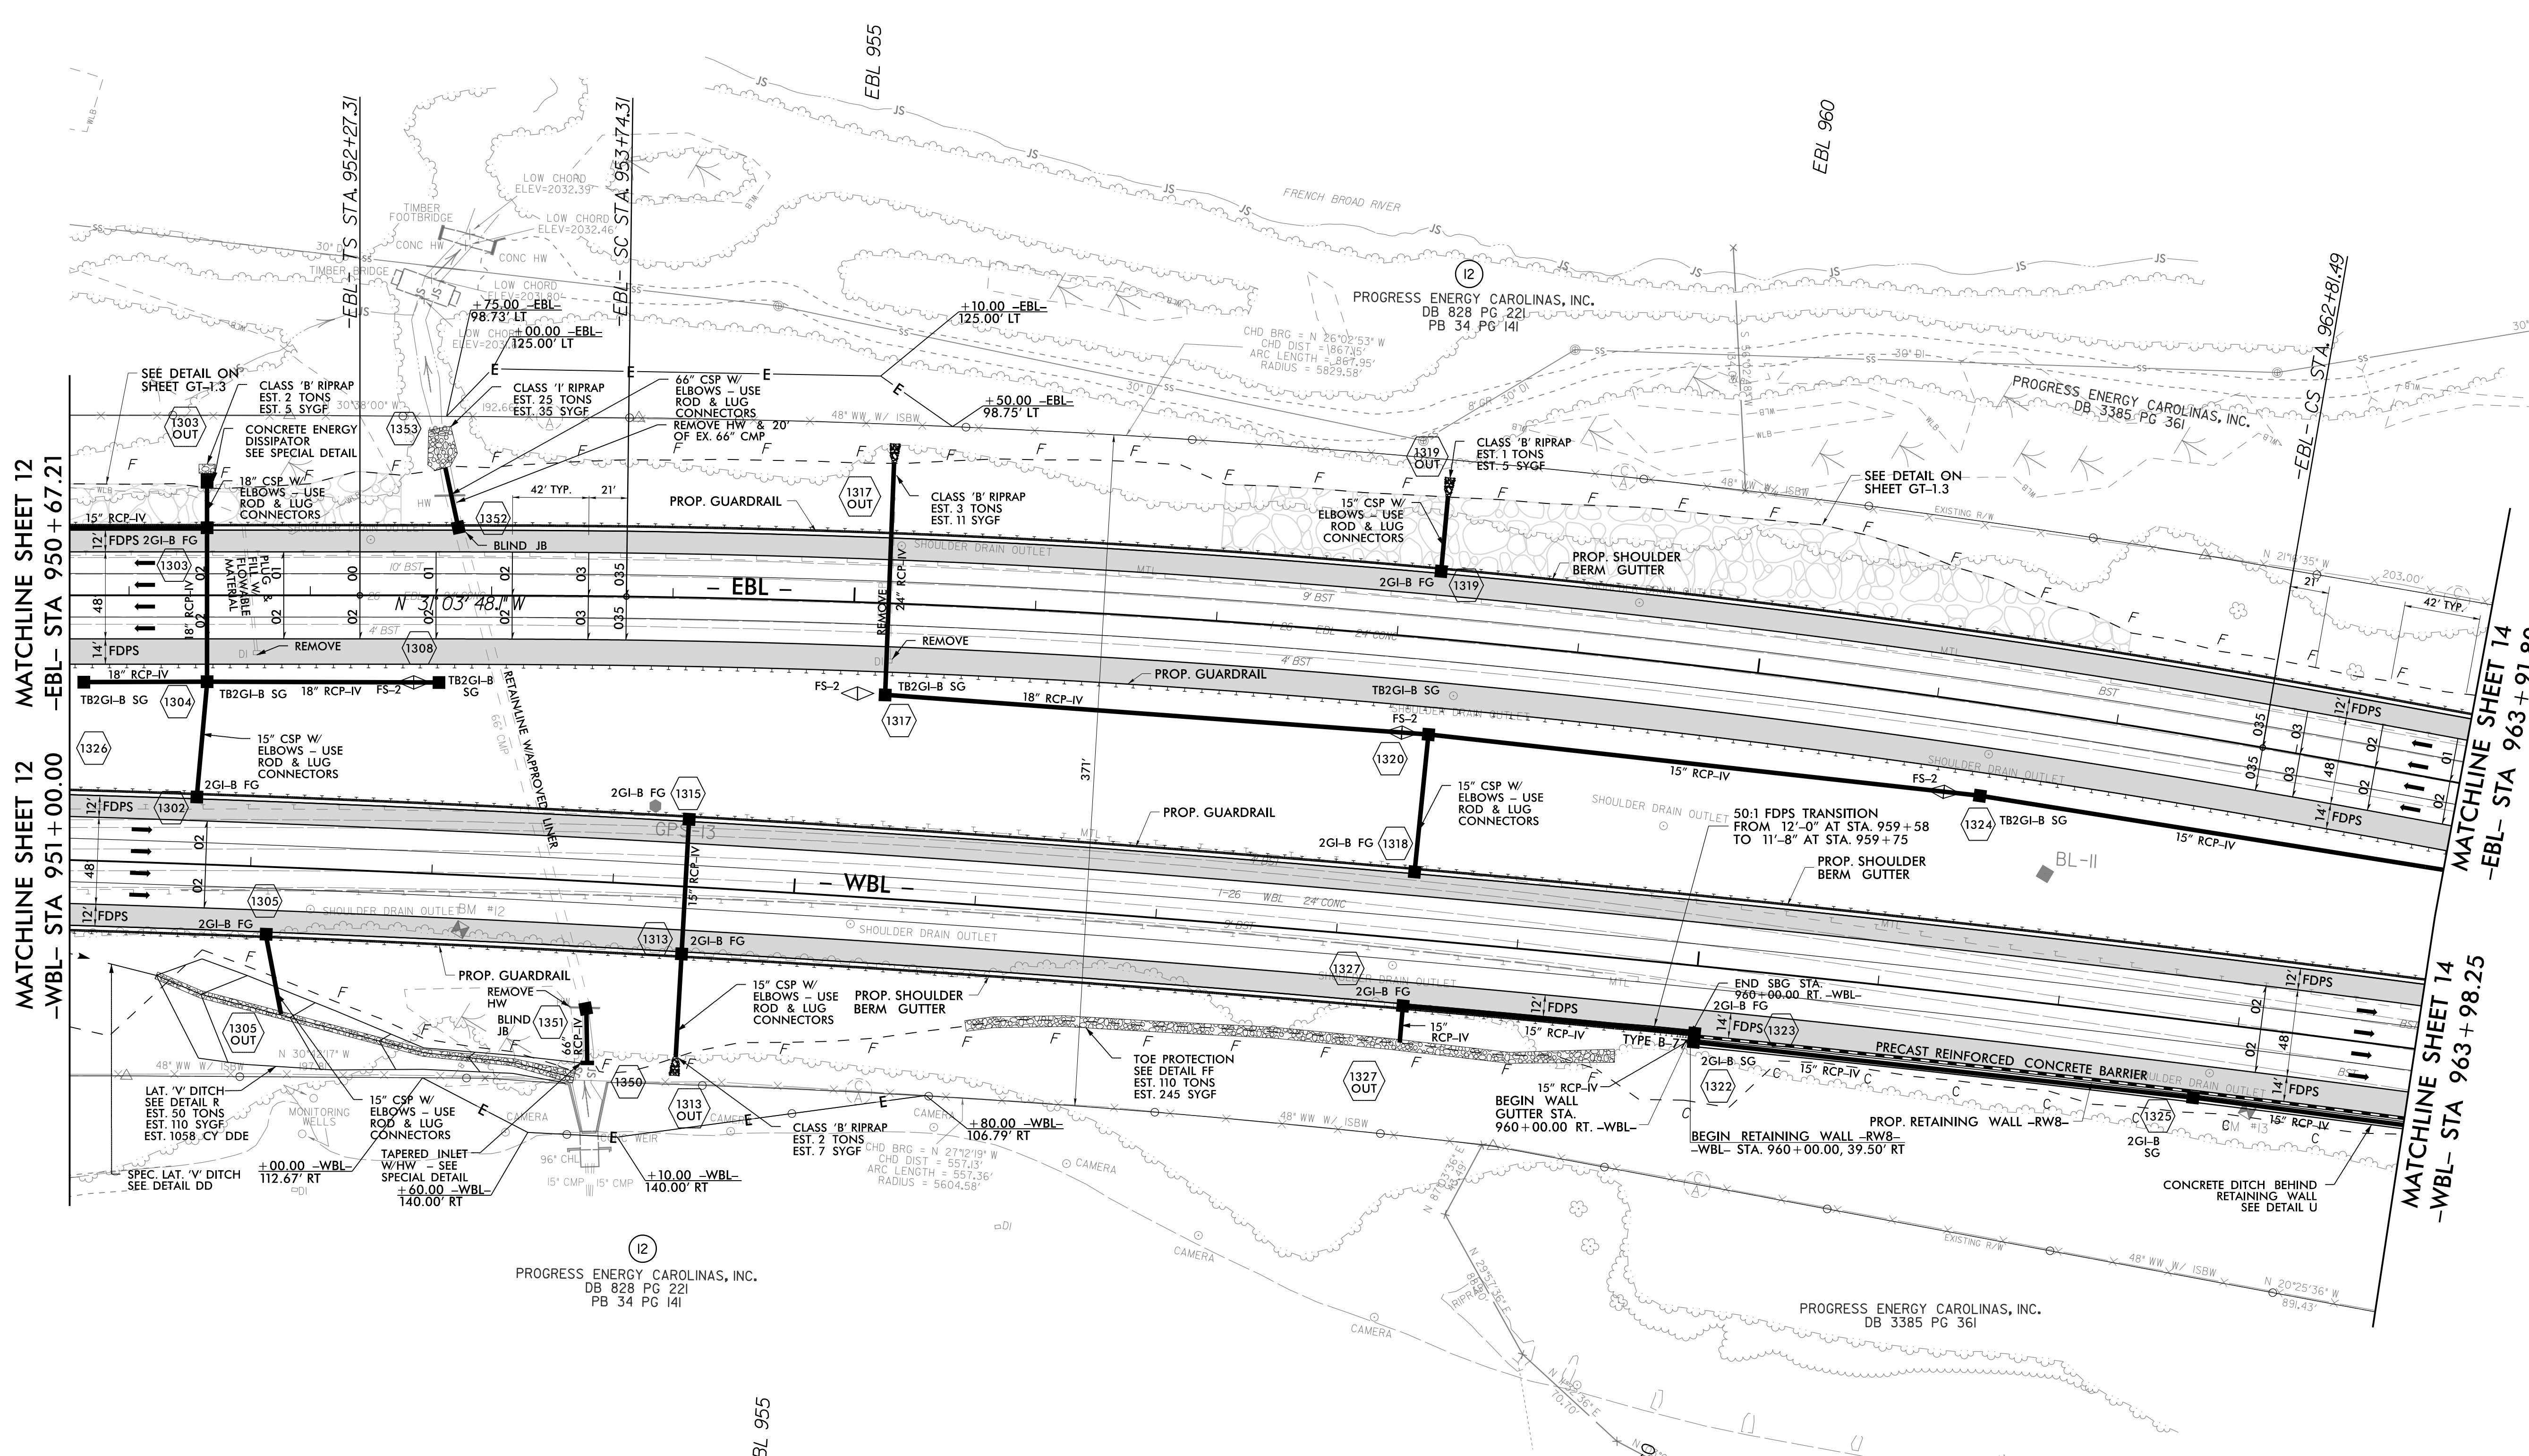

MATCHLINE SHEET 12
-WBL- STA 951+00.00

MATCHLINE SHEET 12
-EBL- STA 950+67.21

MATCHLINE SHEET 14
-EBL- STA 963+91.80

MATCHLINE SHEET 14
-WBL- STA 963+98.25


PROGRESS ENERGY CAROLINAS, INC.
DB 828 PG 221
PB 34 PG 141

PROGRESS ENERGY CAROLINAS, INC.
DB 3385 PG 361



FOR - EBL - PROFILE, SEE SHEET 44 & 45
FOR - WBL - PROFILE, SEE SHEET 44 & 45
FOR RETAINING WALL -RW8-, SEE SHEET W-7

15-MAY-2019 12:17
 C:\p\dw\2514700A-24\14700A-24_PSH-13.dgn
 HNTB

8/17/99

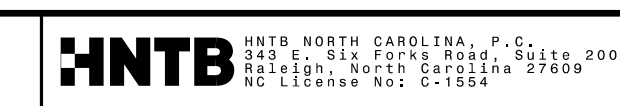

PROJECT REFERENCE NO. 1-4700		SHEET NO. 14	
RW SHEET NO. 1-4700A-25		HYDRAULICS ENGINEER	
ROADWAY DESIGN ENGINEER		HYDRAULICS ENGINEER	
DOCUMENT NOT CONSIDERED FINAL UNLESS ALL SIGNATURES COMPLETED			

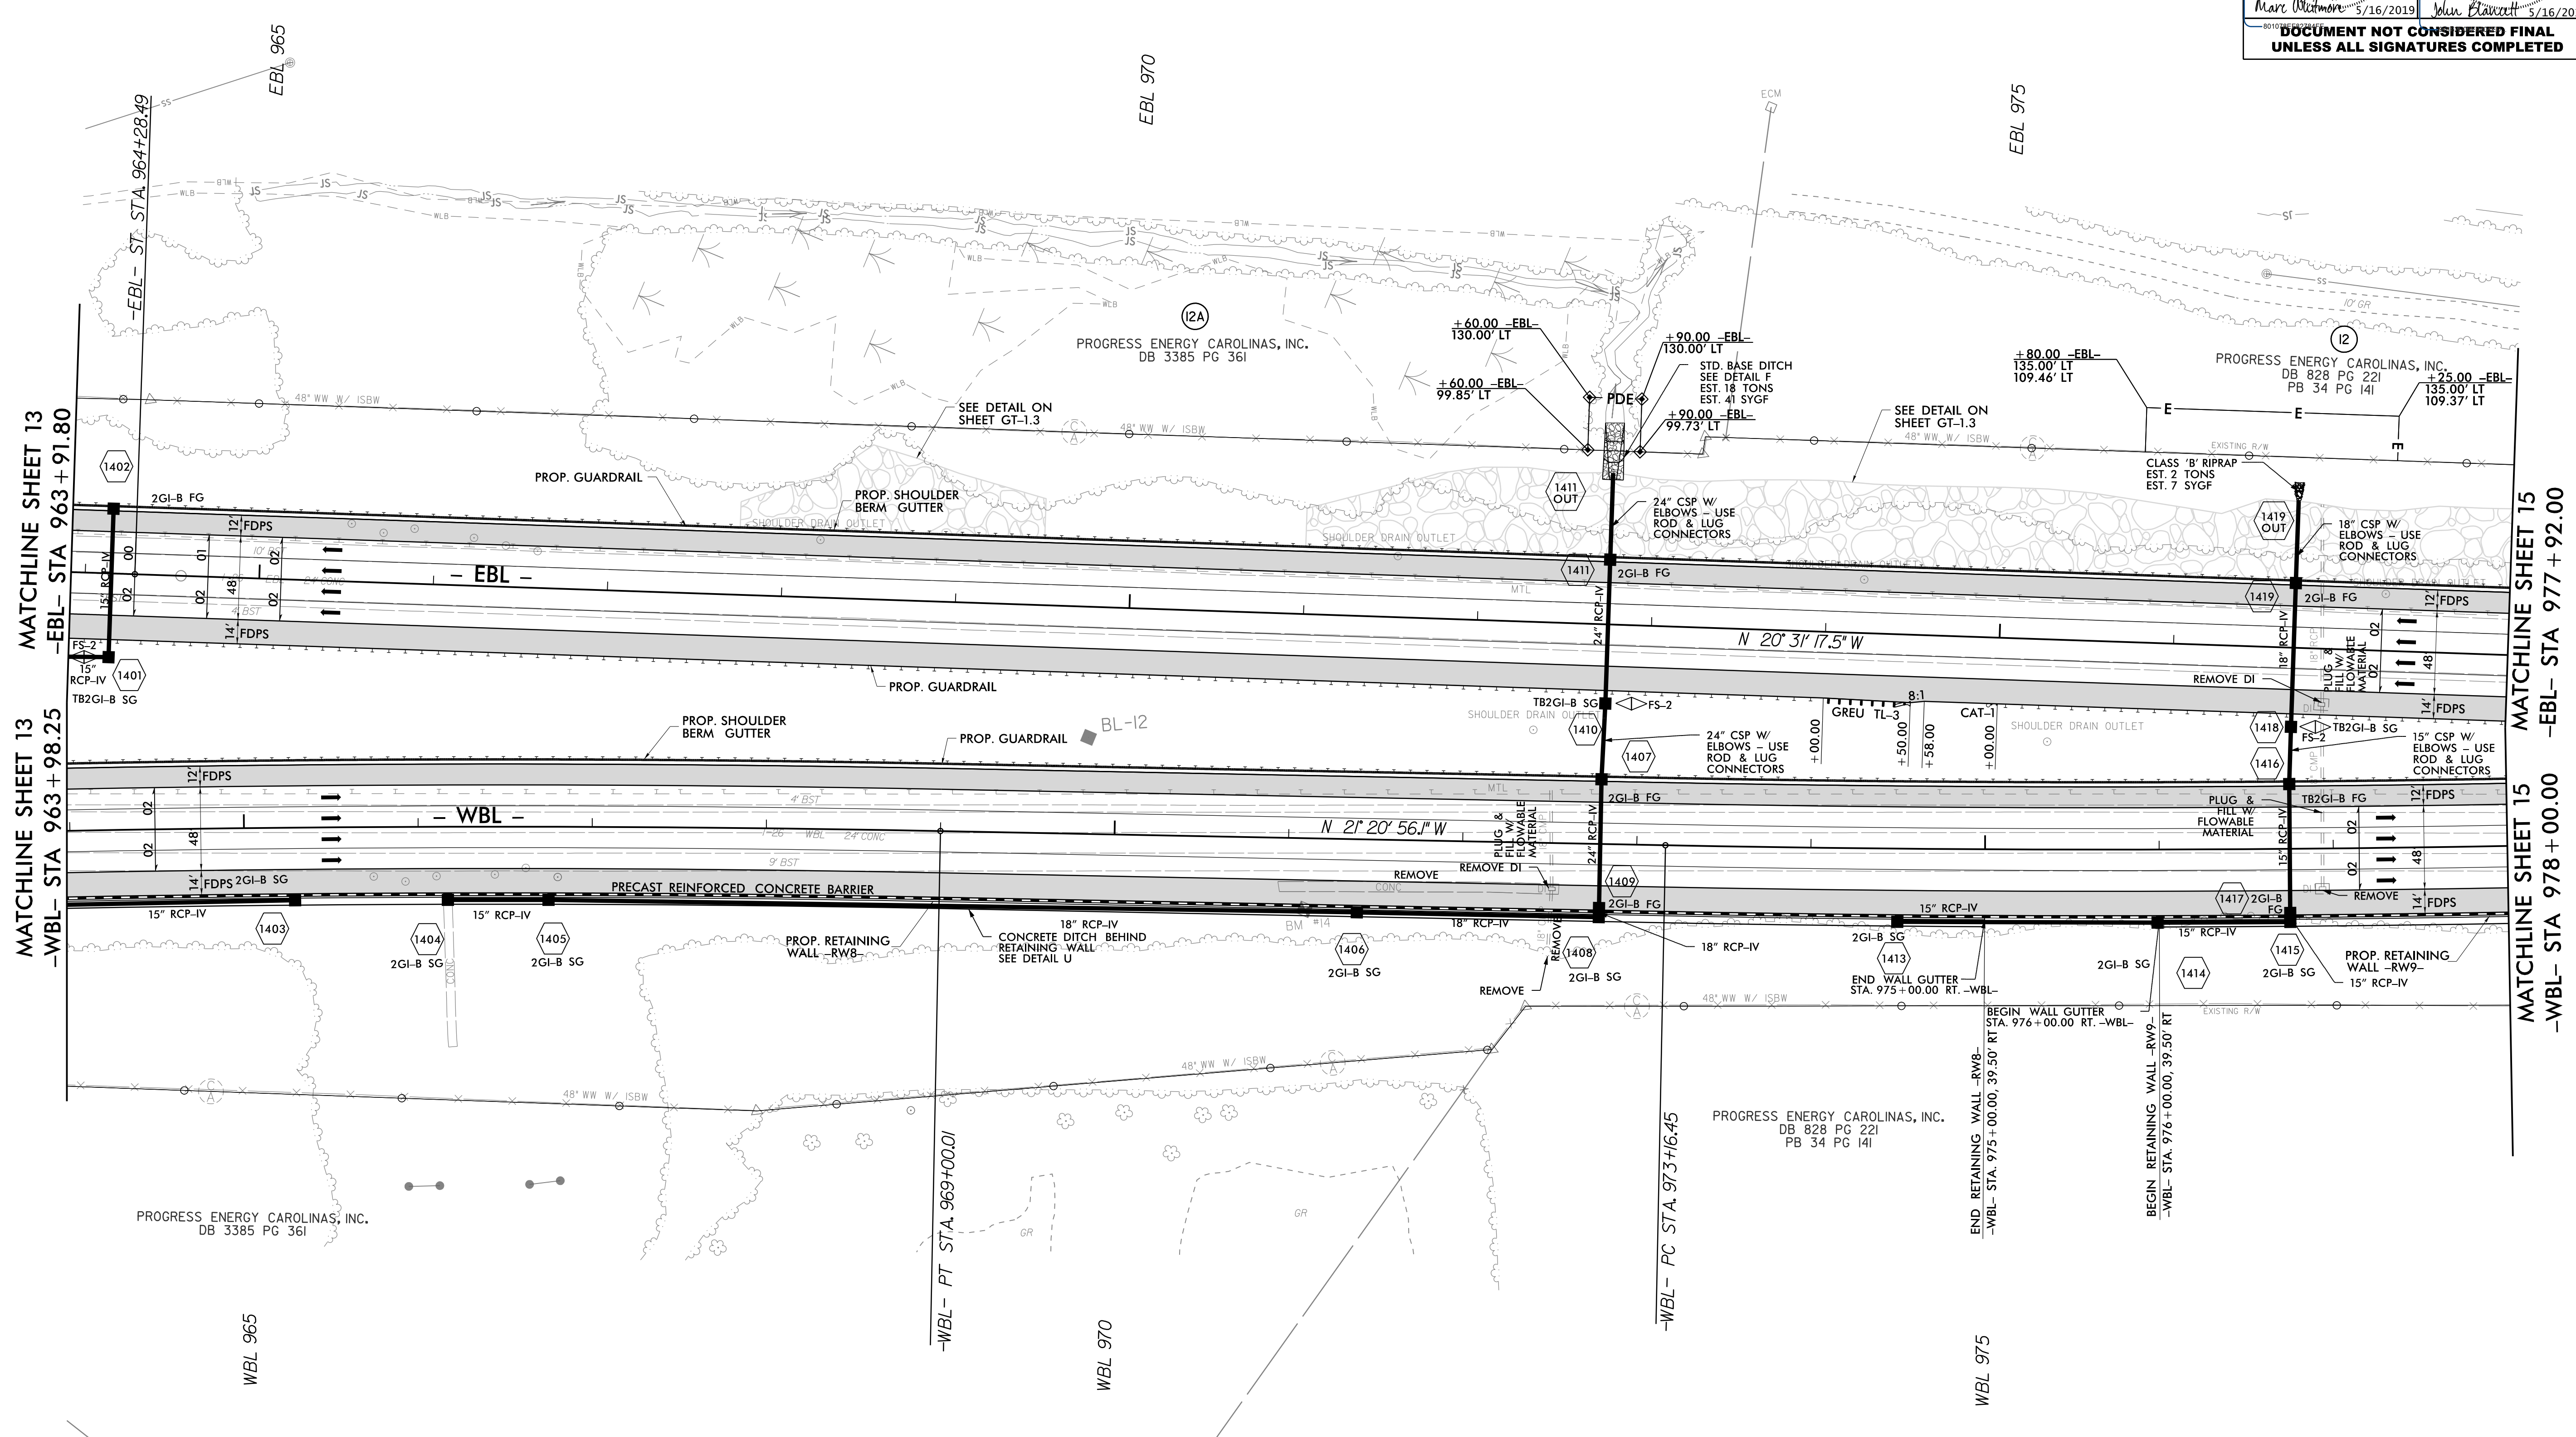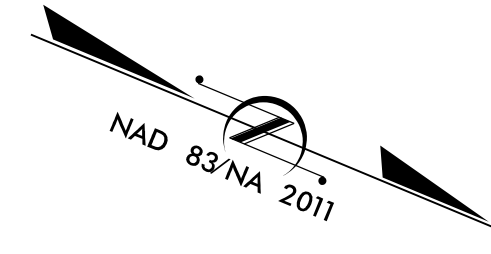

REVISIONS

MATCHLINE SHEET 13
-EBL- STA 963 + 91.80

MATCHLINE SHEET 13
-WBL- STA 963 + 98.25


MATCHLINE SHEET 15
-EBL- STA 977 + 92.00

MATCHLINE SHEET 15
-WBL- STA 978 + 00.00



FOR - EBL - PROFILE, SEE SHEET 45 & 46
 FOR - WBL - PROFILE, SEE SHEET 45 & 46
 FOR RETAINING WALL -RW8-, SEE SHEET W-7 & W-8
 FOR RETAINING WALL -RW9-, SEE SHEET W-9

15-MAY-2019 12:17
 C:\p\div\25\14700.RDY_PSH.14.dgn
 HNTB

8/17/99

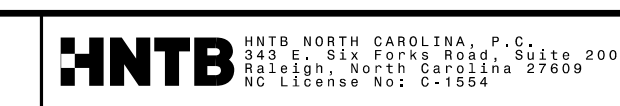

PROJECT REFERENCE NO. 1-4700	SHEET NO. 15
RW SHEET NO. 1-4700A-26	
ROADWAY DESIGN ENGINEER	HYDRAULICS ENGINEER
Marc Whittmore 5/16/2019	John Blawie 5/16/2019
DOCUMENT NOT CONSIDERED FINAL UNLESS ALL SIGNATURES COMPLETED	

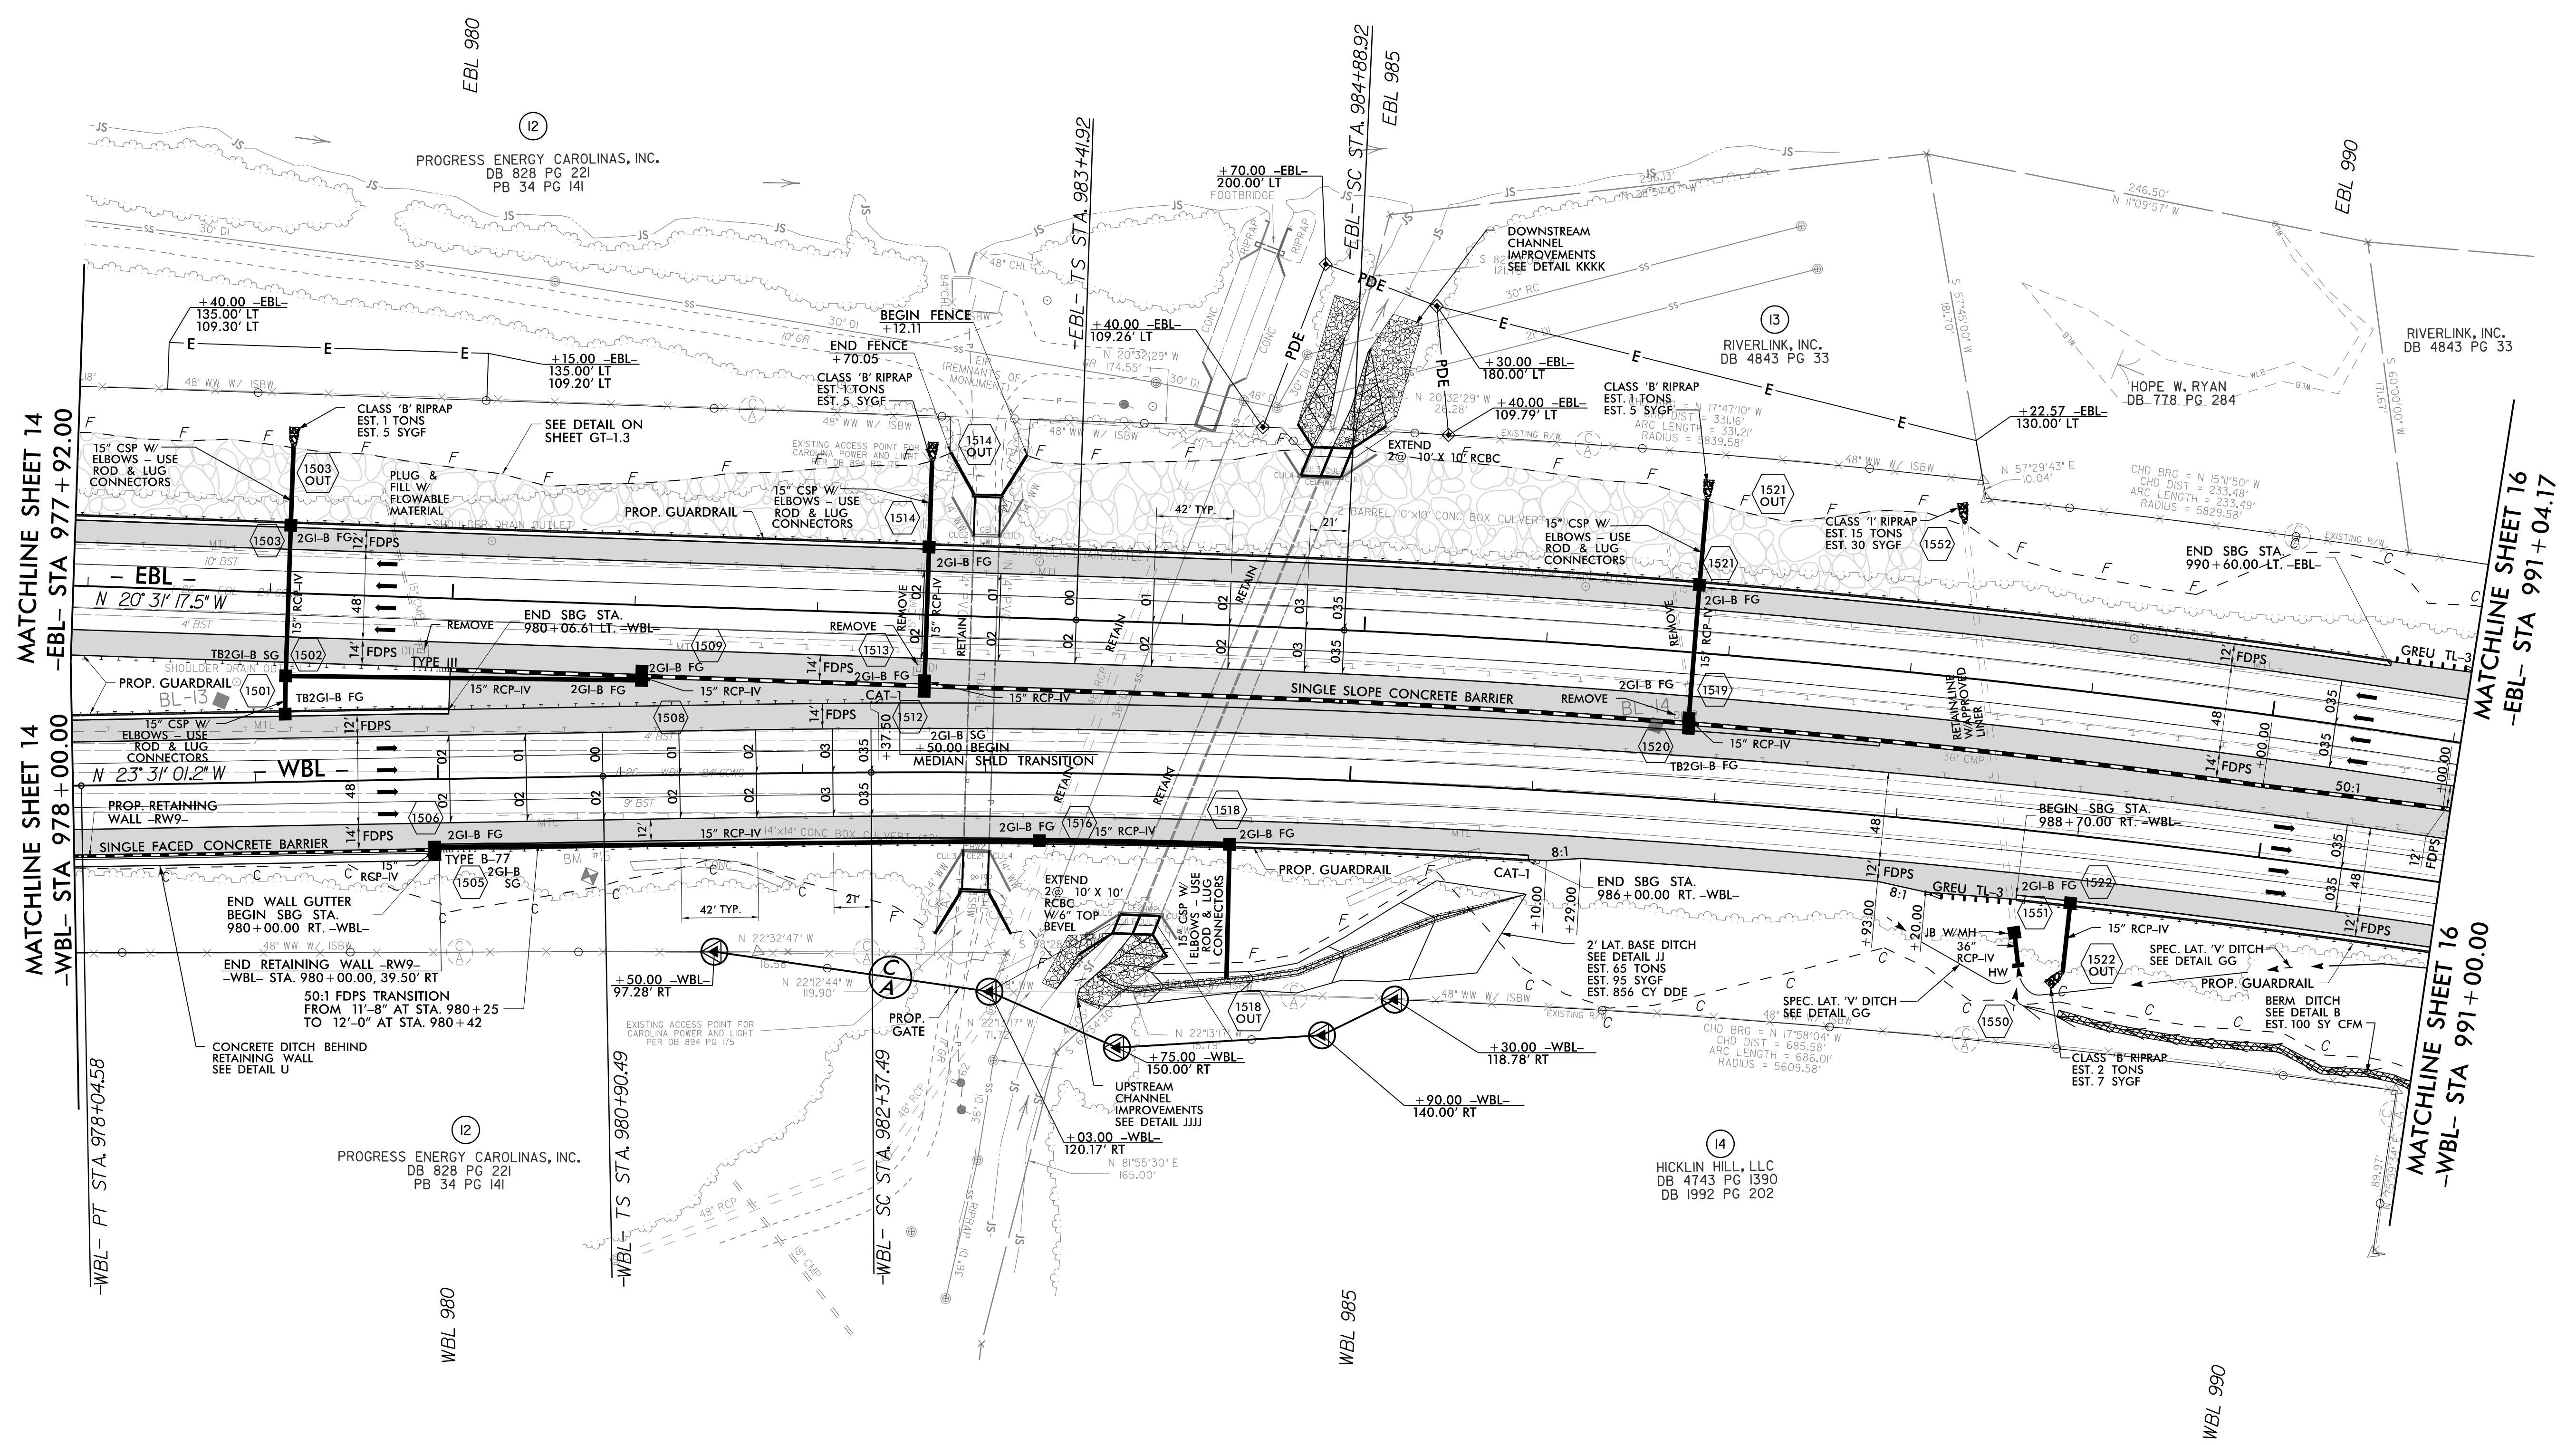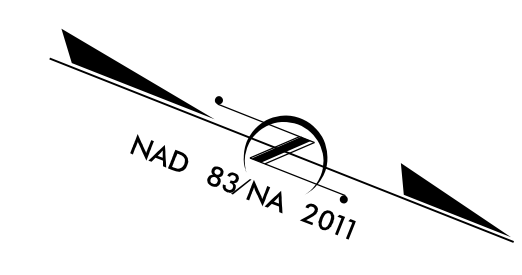

REVISIONS

MATCHLINE SHEET 14
-EBL- STA 977 + 92.00

MATCHLINE SHEET 14
-WBL- STA 978 + 00.00


MATCHLINE SHEET 16
-EBL- STA 991 + 04.17

MATCHLINE SHEET 16
-WBL- STA 991 + 00.00

FOR - EBL - PROFILE, SEE SHEET 46 & 47
 FOR - WBL - PROFILE, SEE SHEET 46 & 47
 FOR RETAINING WALL -RW9-, SEE SHEET W-9


15 MAY 2019 12:18 14700_RDY_PSH_15.dgn
 C:\pwworkspace\hntb.com\projects\14700\14700_RDY_PSH_15.dgn

8/17/99

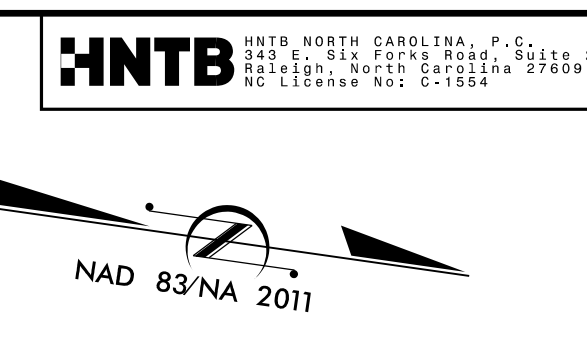

PROJECT REFERENCE NO. 1-4700		SHEET NO. 16	
RW SHEET NO. 1-4700A-27		ROADWAY DESIGN ENGINEER	
HYDRAULICS ENGINEER		NORTH CAROLINA PROFESSIONAL SEAL 046784	
NORTH CAROLINA PROFESSIONAL SEAL 047948		NORTH CAROLINA PROFESSIONAL SEAL 047948	
ENGINEER MARGO WHITMORE		ENGINEER JOHN M. BLANCETT	
DocuSigned by: Marc Whittmore 5/16/2019		DocuSigned by: John Blawett 5/16/2019	
DOCUMENT NOT CONSIDERED FINAL UNLESS ALL SIGNATURES COMPLETED			

REVISIONS

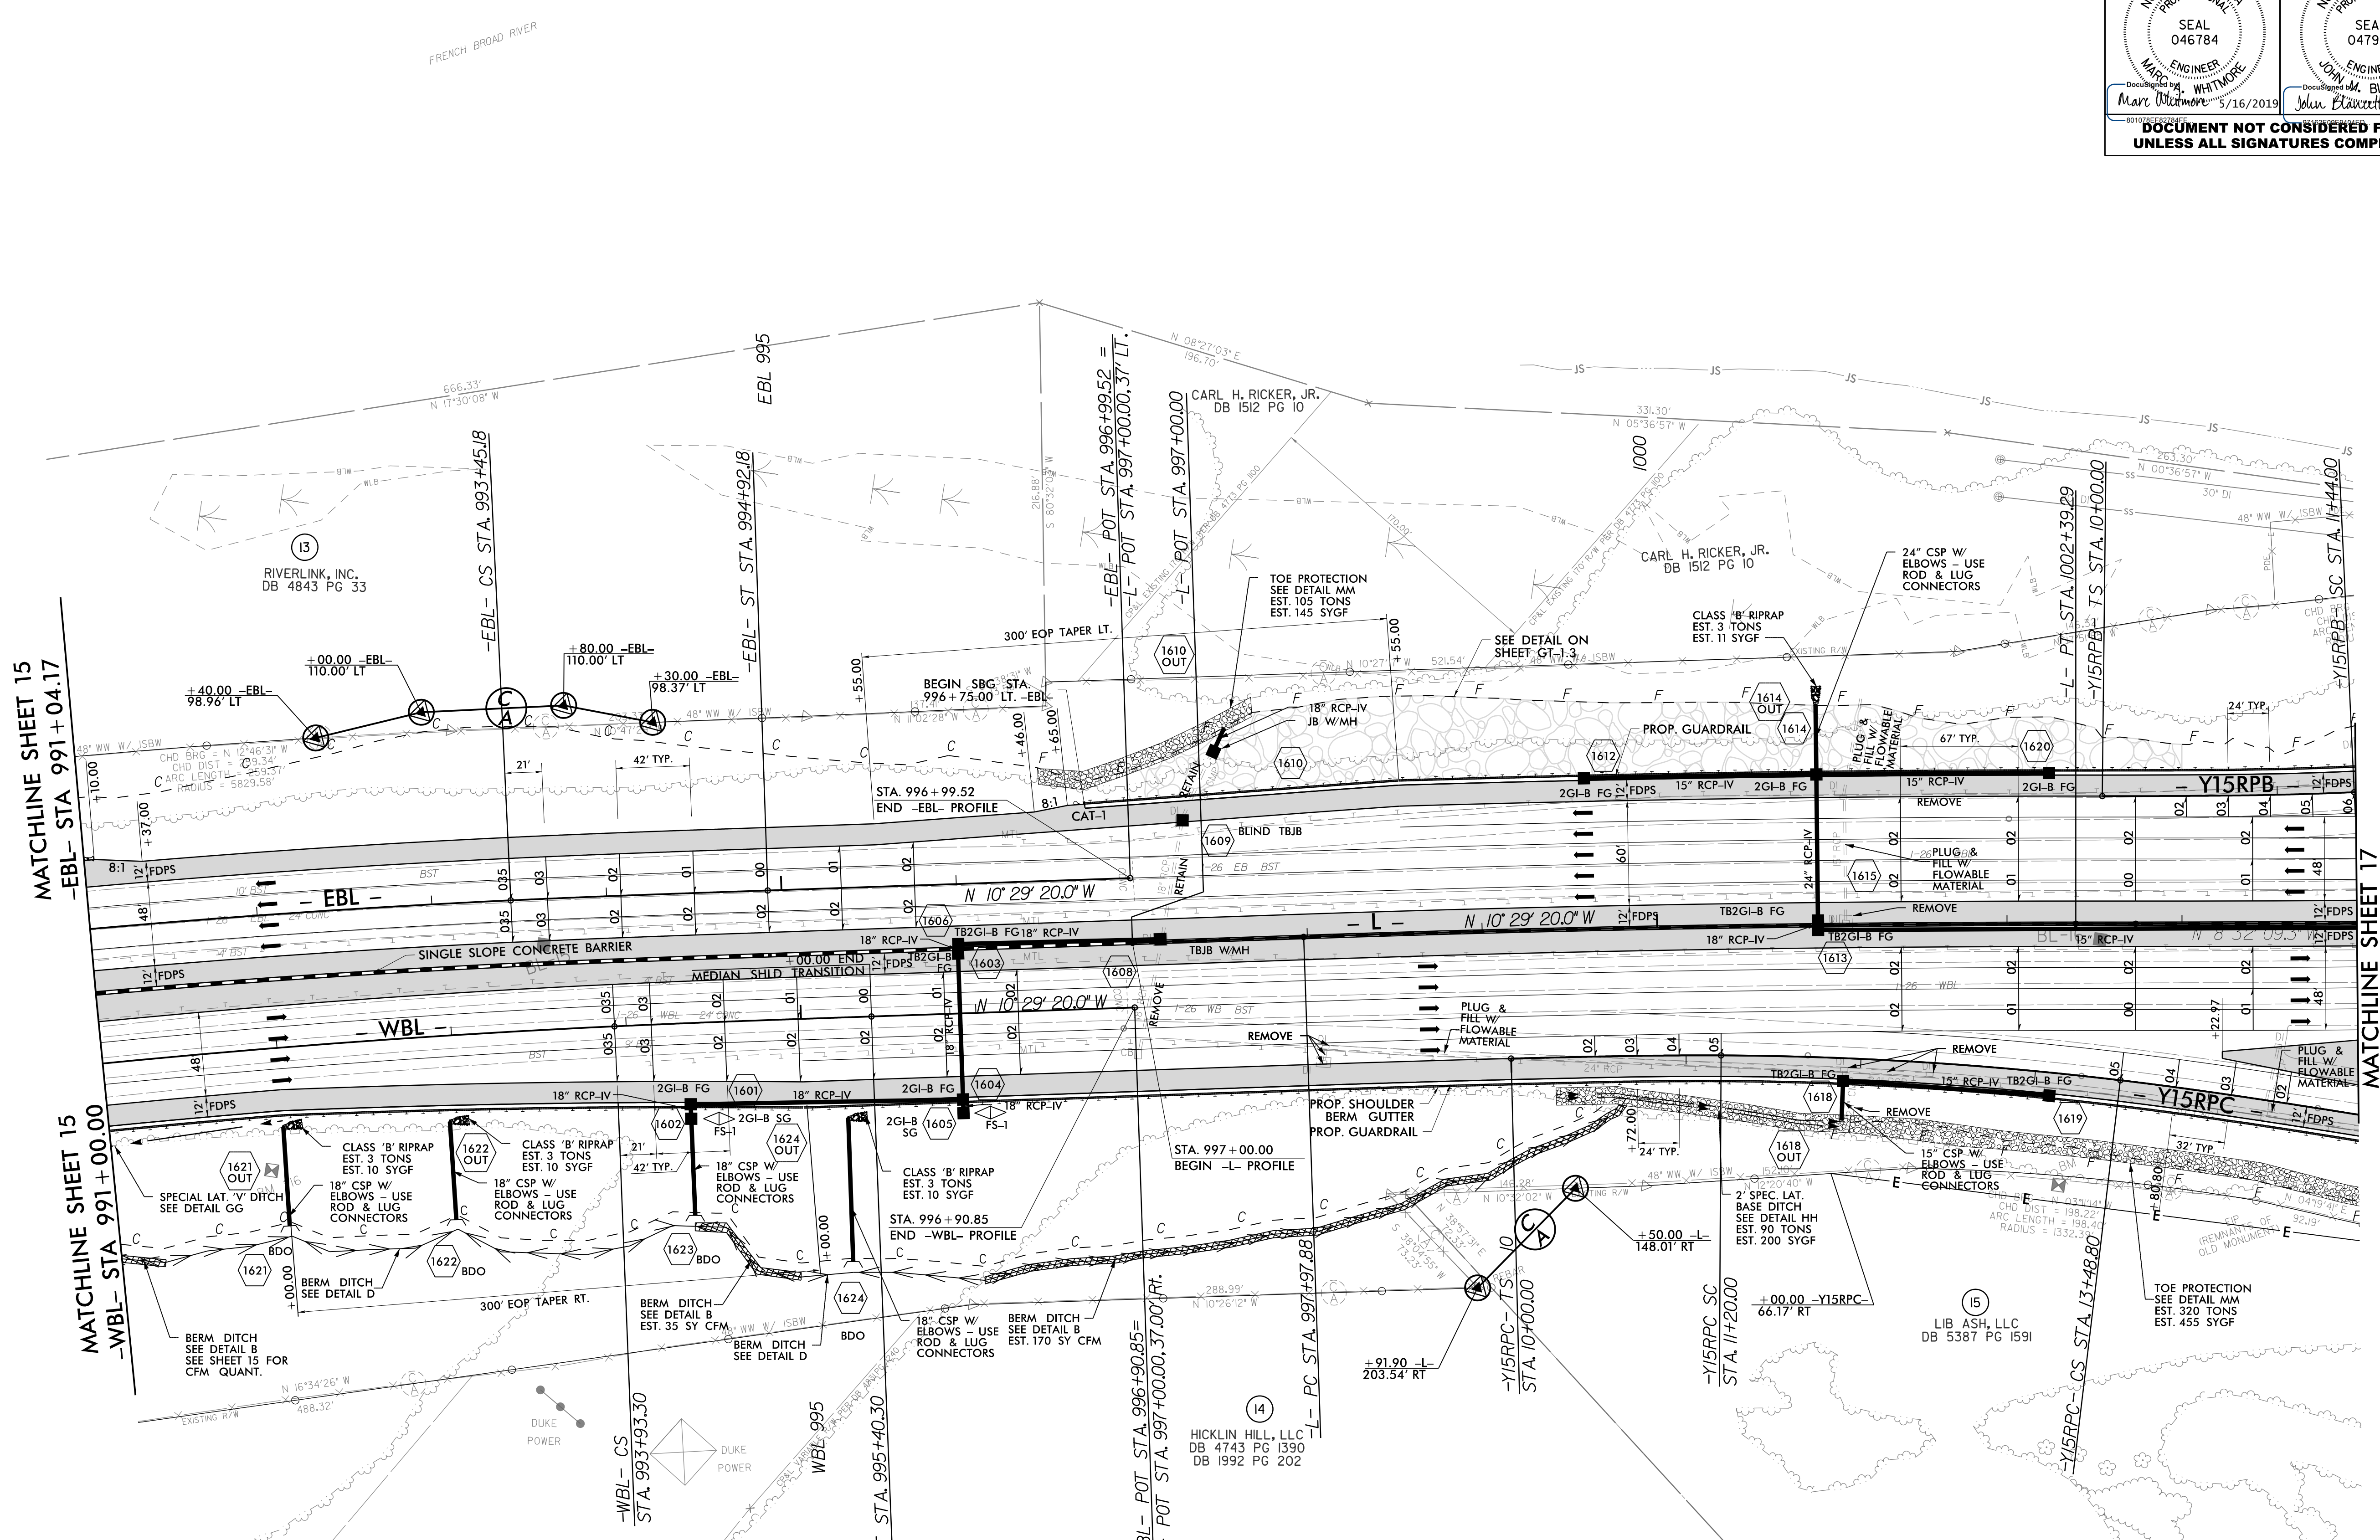

MATCHLINE SHEET 15
-EBL- STA 991+04.17


MATCHLINE SHEET 15
-WBL- STA 991+00.00

MATCHLINE SHEET 17
-L- STA 1004+00.00

FOR - L - PROFILE, SEE SHEET 47 & 48
 FOR - EBL - PROFILE, SEE SHEET 47
 FOR - WBL - PROFILE, SEE SHEET 47
 FOR - Y15RPB - PROFILE, SEE SHEET 66
 FOR - Y15RPC - PROFILE, SEE SHEET 67

16-MAY-2019 12:18 14700A-27_PSH-16.dgn


8/17/19

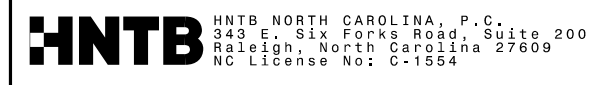

PROJECT REFERENCE NO.	SHEET NO.
1-4700	17
RW SHEET NO.	1-4700A-28
ROADWAY DESIGN ENGINEER	HYDRAULICS ENGINEER
DocuSigned by: Marc A. Whitmore 7/10/2019	DocuSigned by: John M. Blawie 7/10/2019
DOCUMENT NOT CONSIDERED FINAL UNLESS ALL SIGNATURES COMPLETED	


★ PROPOSED TRAFFIC SIGNAL

REVISIONS

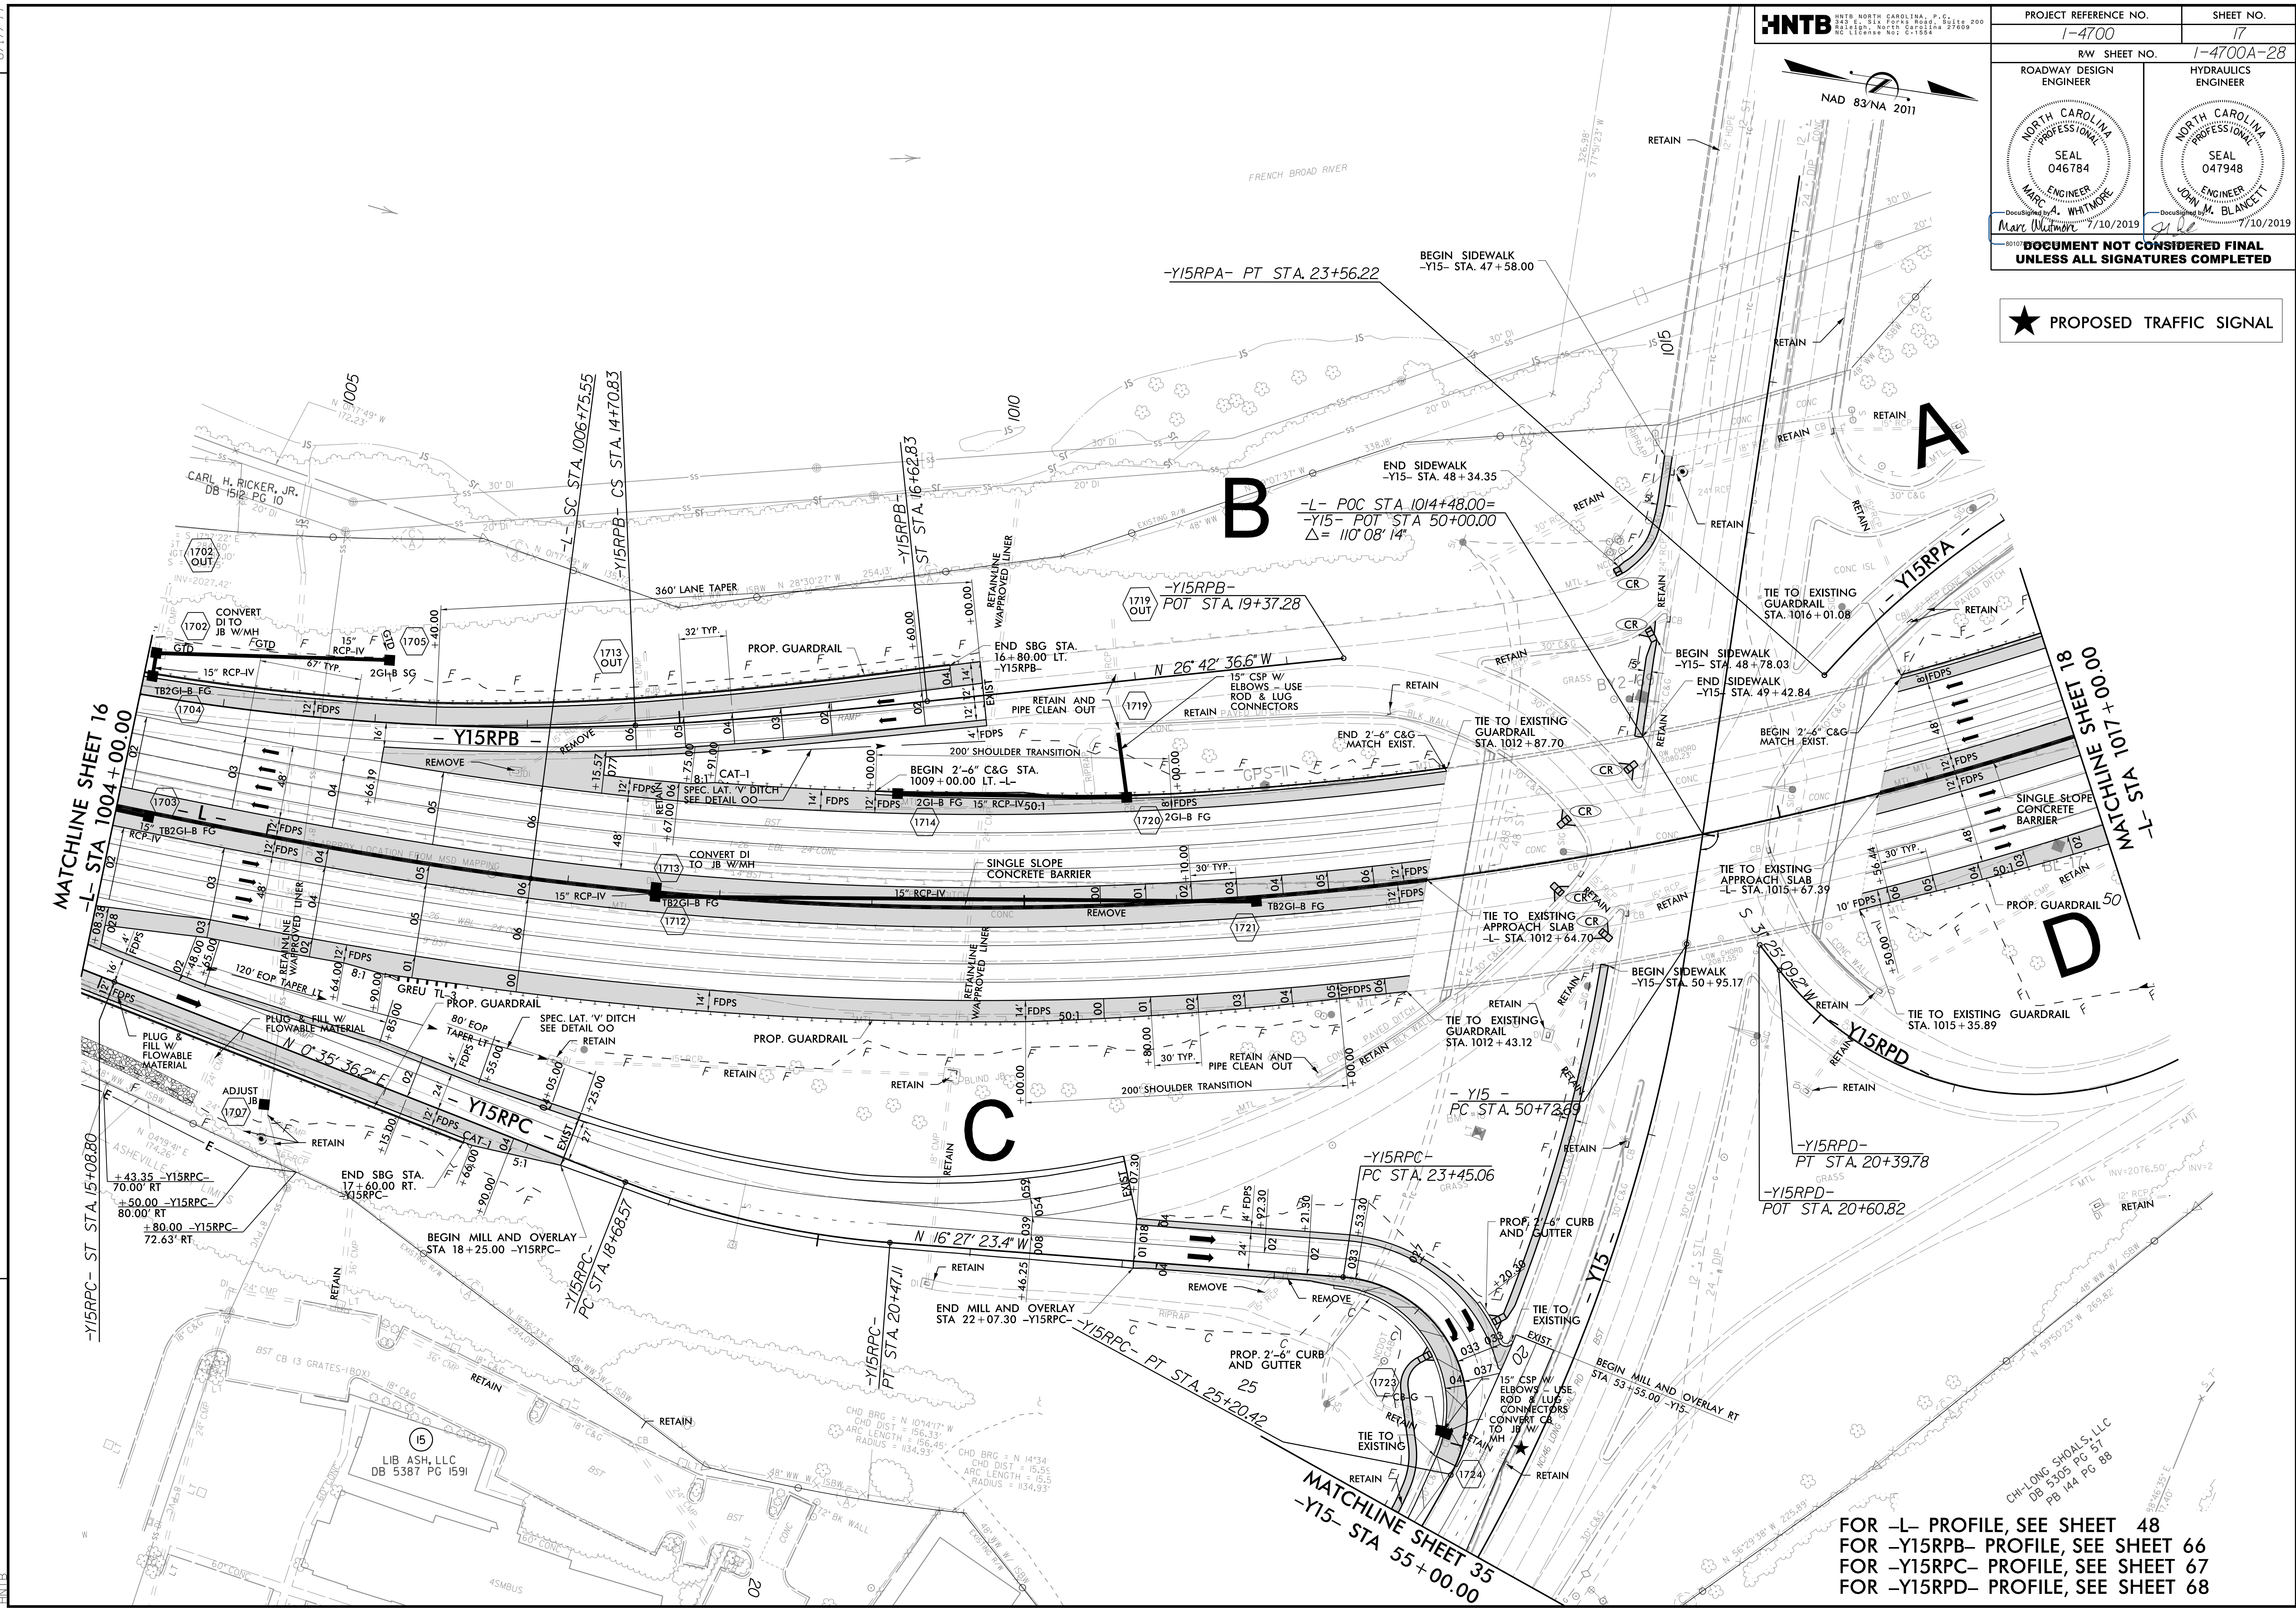


FOR -L- PROFILE, SEE SHEET 48
 FOR -Y15RPB- PROFILE, SEE SHEET 66
 FOR -Y15RPC- PROFILE, SEE SHEET 67
 FOR -Y15RPD- PROFILE, SEE SHEET 68

19-111-209 1446
14-100-207_PSH17.dgn

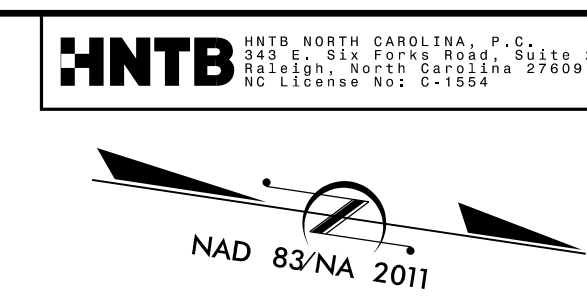

PROJECT REFERENCE NO.	1-4700	SHEET NO.	18
RW SHEET NO.	1-4700A-28		
ROADWAY DESIGN ENGINEER	HYDRAULICS ENGINEER		
<p>DOCUMENT NOT CONSIDERED FINAL UNLESS ALL SIGNATURES COMPLETED</p>			

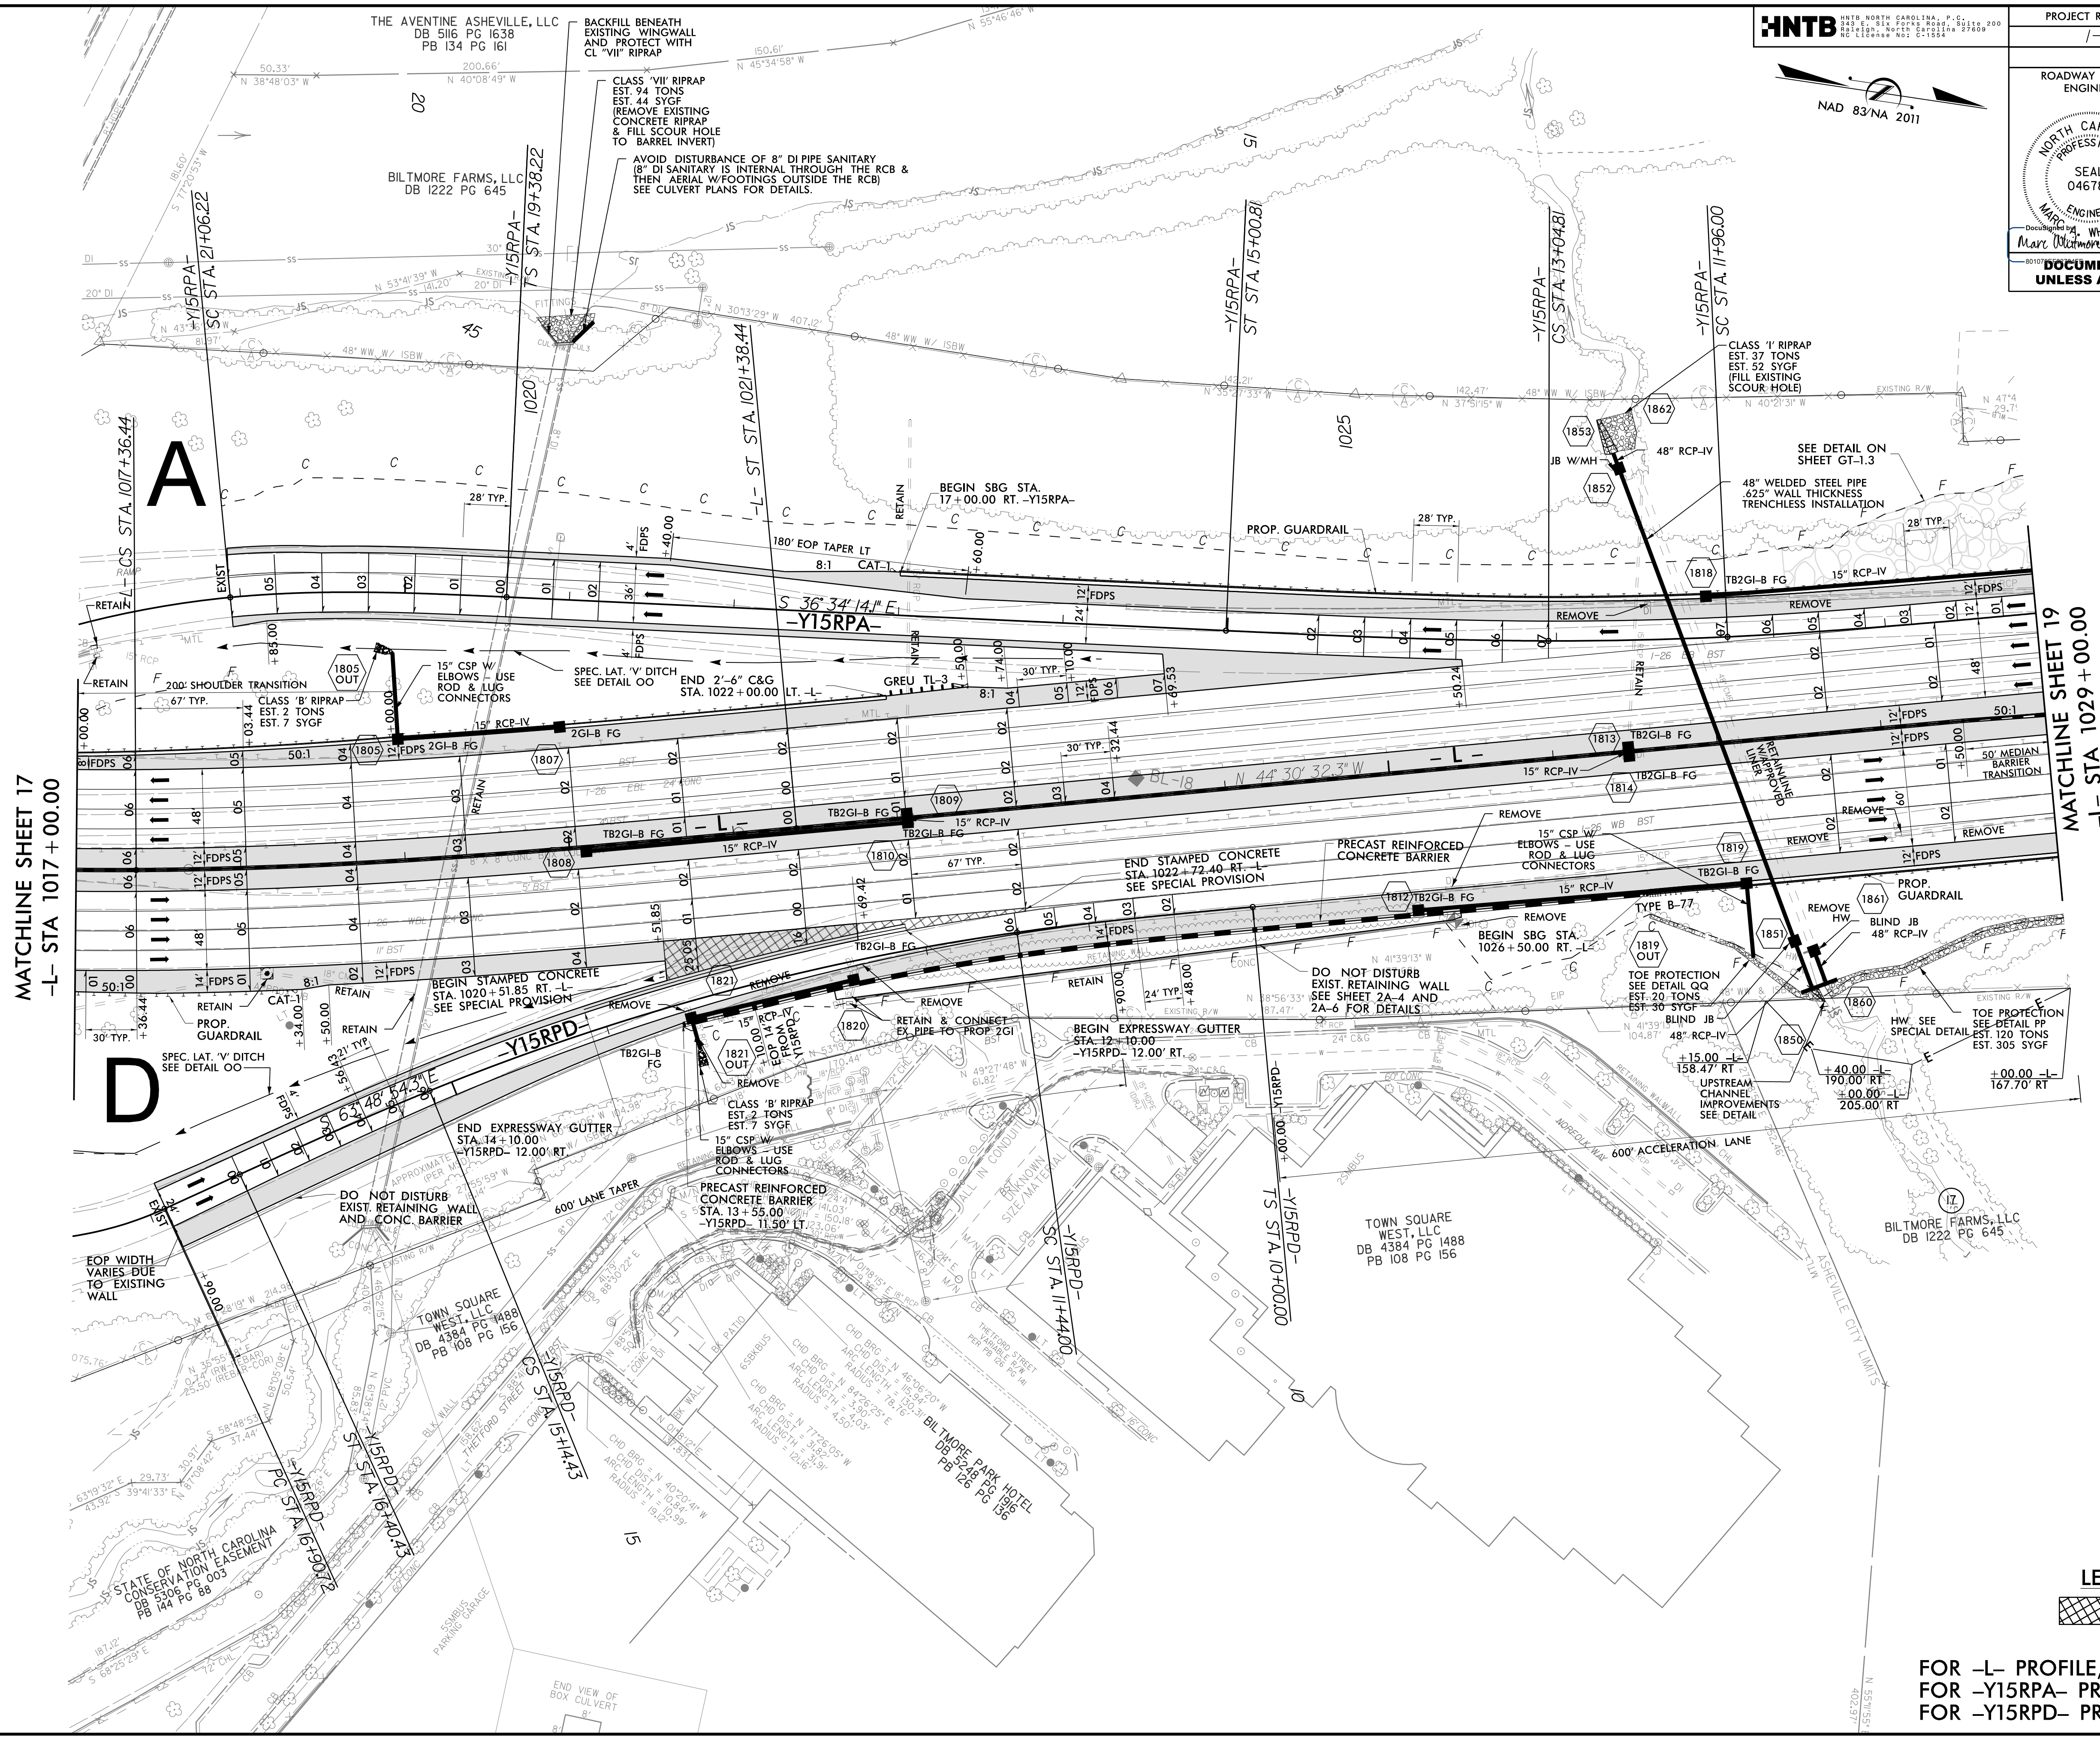

REVISIONS

MATCHLINE SHEET 17
-L- STA 1017+00.00

MATCHLINE SHEET 19
-L- STA 1029+00.00


LEGEND

STAMPED CONCRETE


FOR -L- PROFILE, SEE SHEET 48 & 49
 FOR -Y15RPA- PROFILE, SEE SHEET 66
 FOR -Y15RPD- PROFILE, SEE SHEET 68

8.17.799
 15-MAY-2019 12:18 14700_RDY_PSH_18.dgn
 HNTB

PROJECT REFERENCE NO. 1-4700	SHEET NO. 19
RW SHEET NO. 1-4700A-29	
ROADWAY DESIGN ENGINEER	HYDRAULICS ENGINEER
DOCUMENT NOT CONSIDERED FINAL UNLESS ALL SIGNATURES COMPLETED	

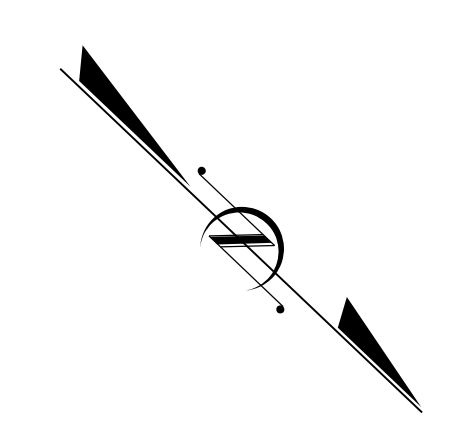

REVISIONS

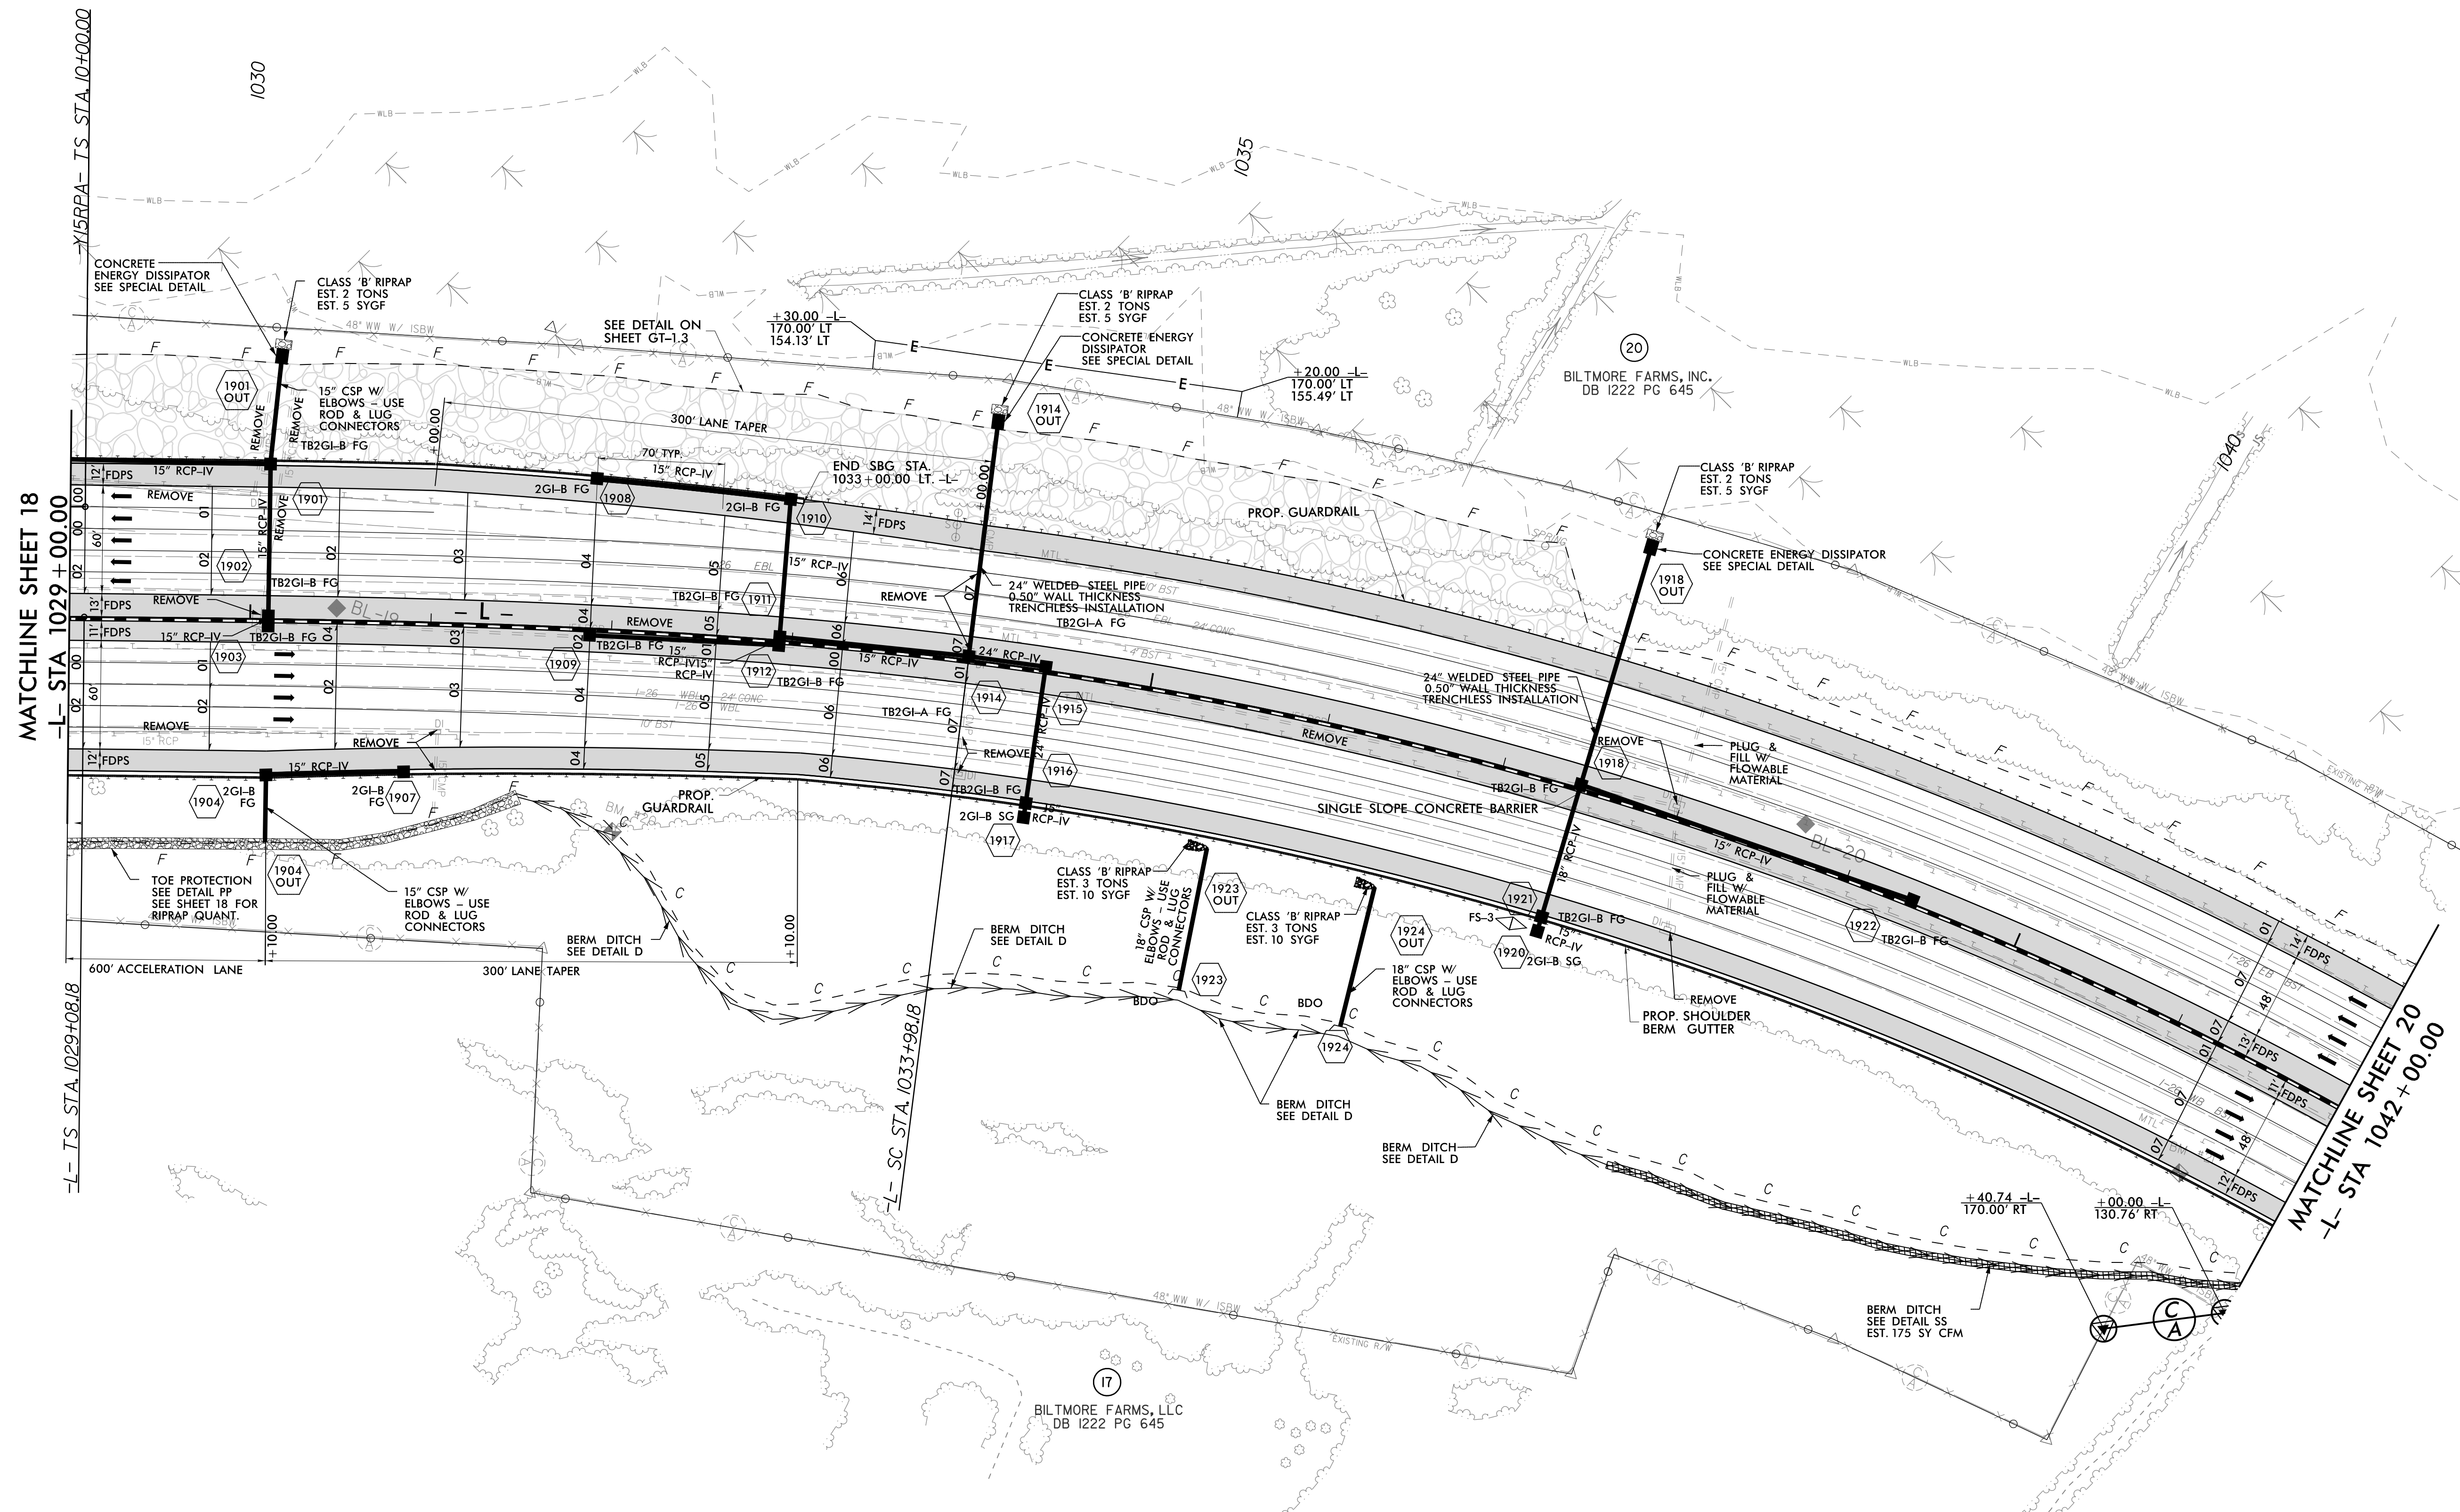


15-MAY-2019 12:18 14700.RDY_PSH.19.dgn

FOR - L - PROFILE, SEE SHEET 49



PROJECT REFERENCE NO. 1-4700	SHEET NO. 20
RW SHEET NO. 1-4700A-30	
ROADWAY DESIGN ENGINEER	HYDRAULICS ENGINEER
DOCUMENT NOT CONSIDERED FINAL UNLESS ALL SIGNATURES COMPLETED	


REVISIONS

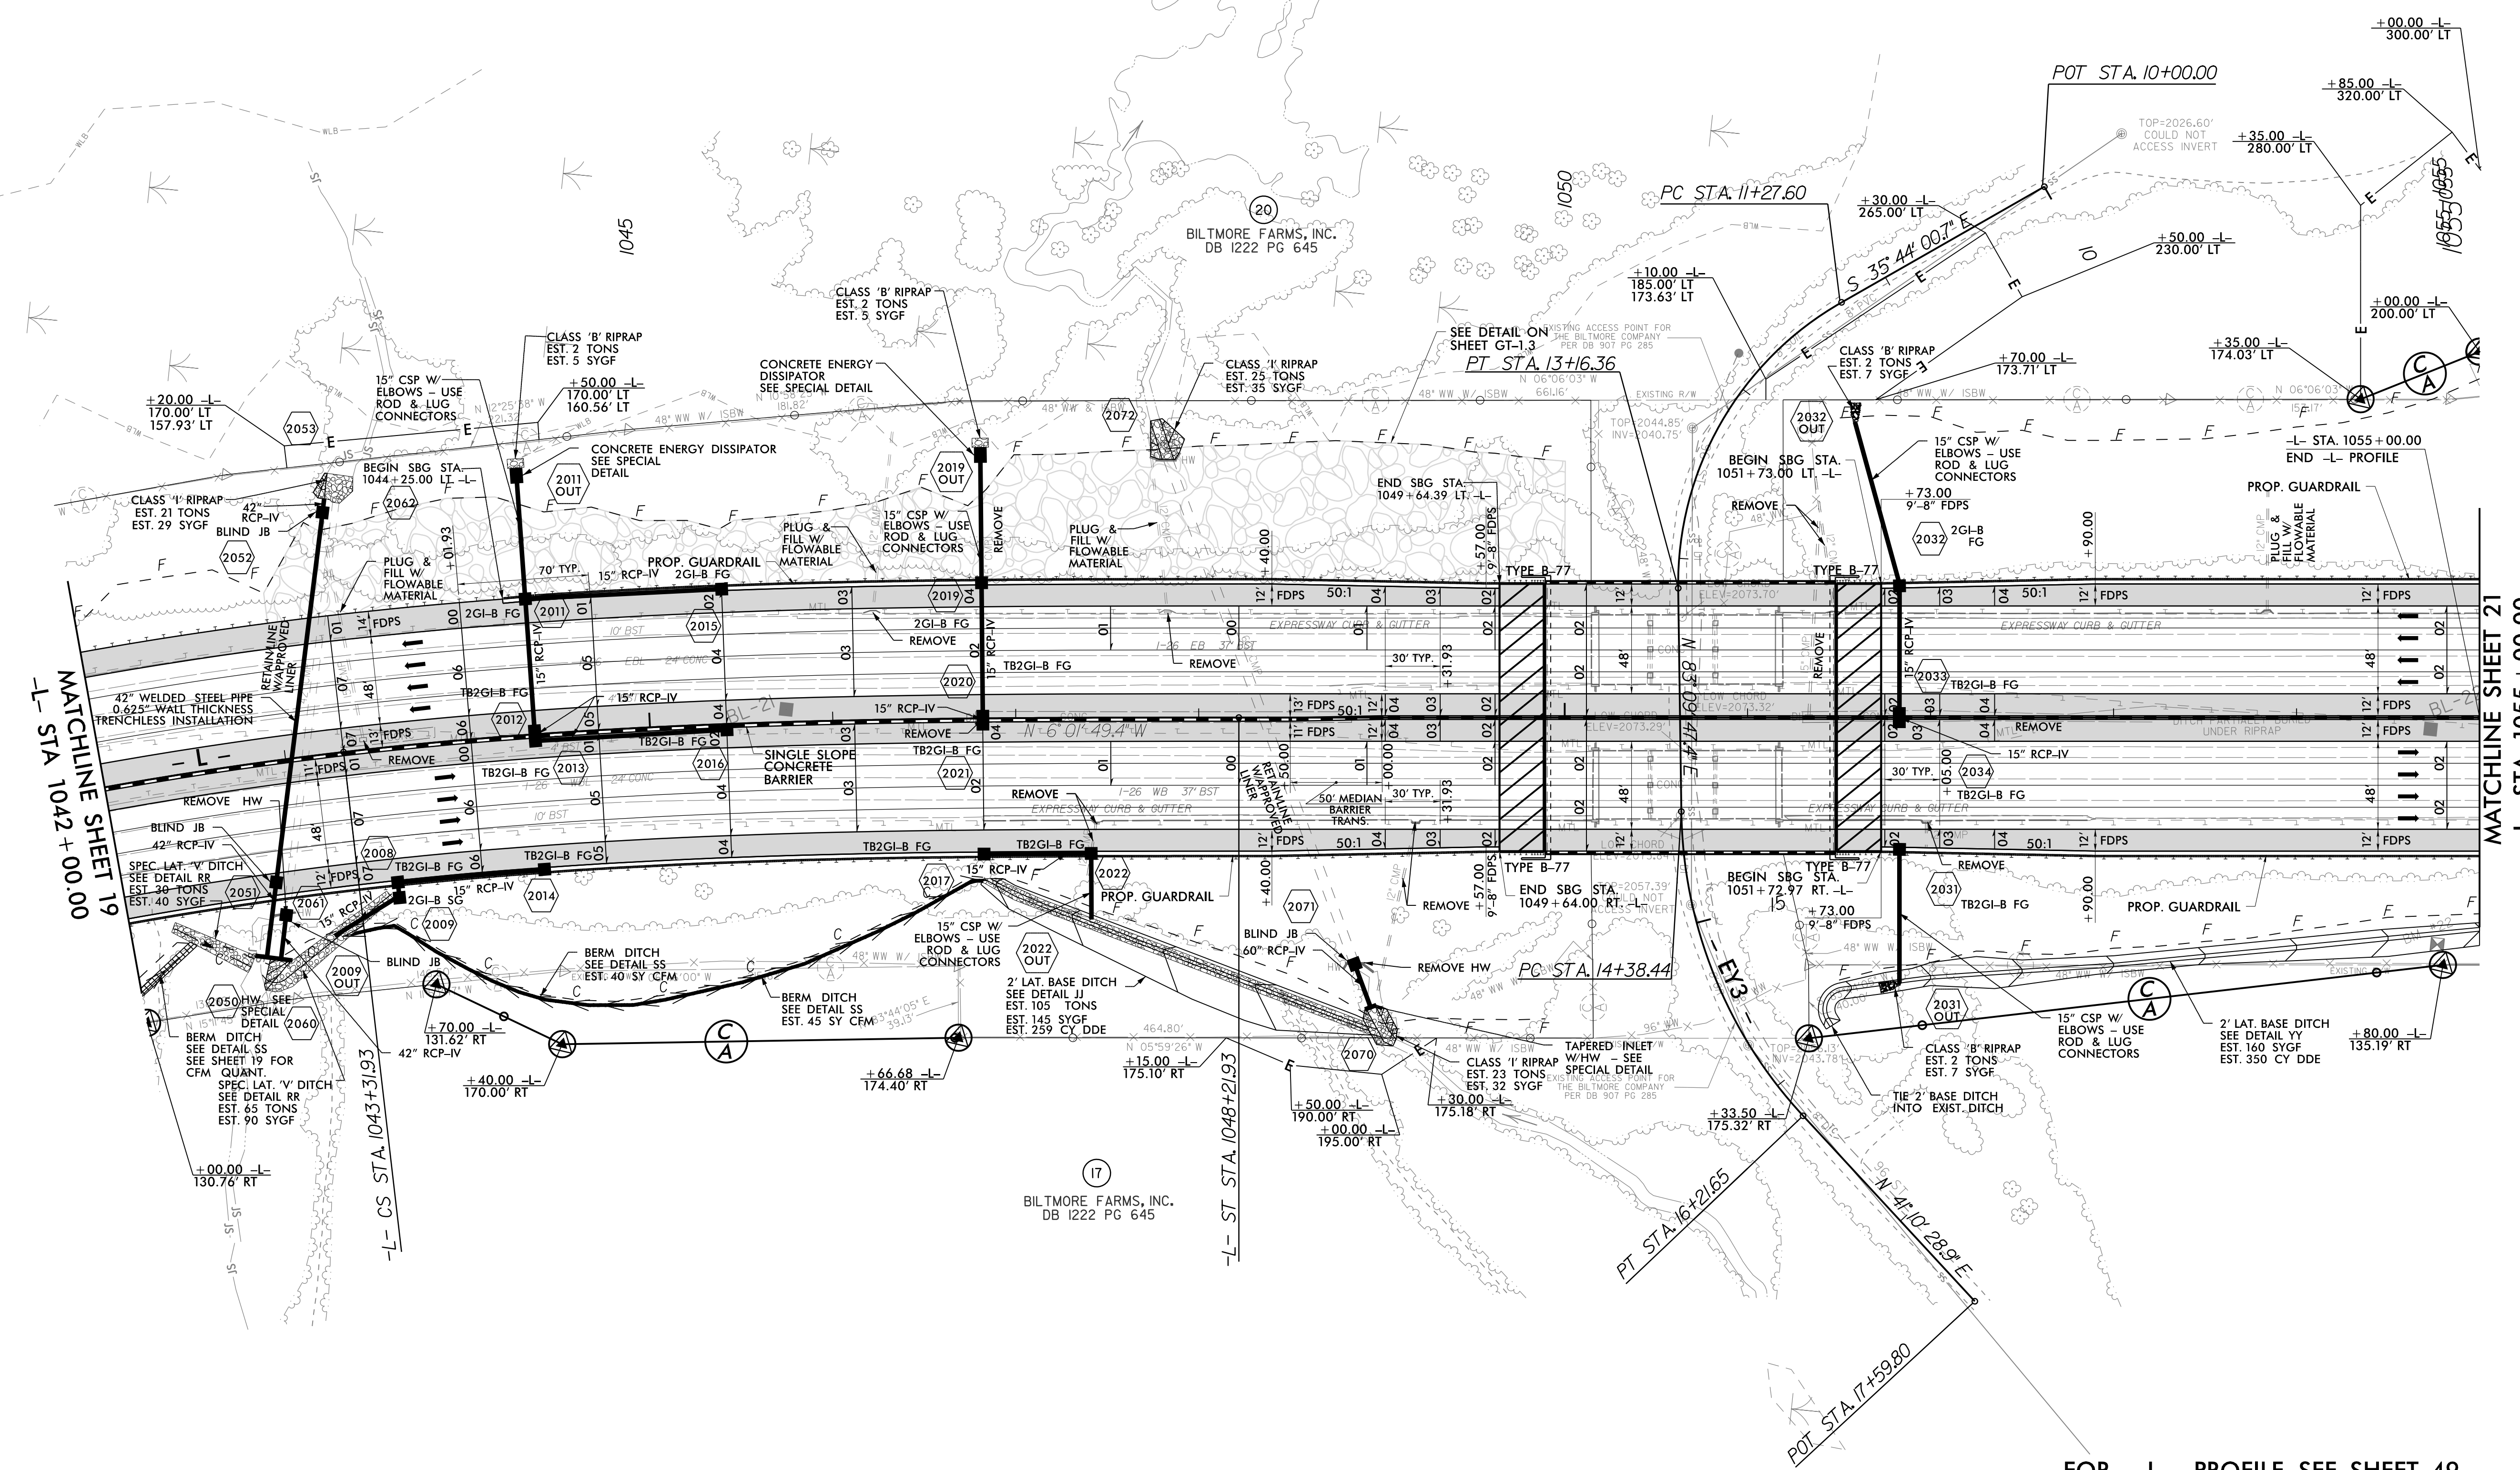


15-MAY-2019 12:18 (P:\dms\p\14700.RDY_PSH_20.dgn)

FOR - L - PROFILE, SEE SHEET 49

7/19/2017

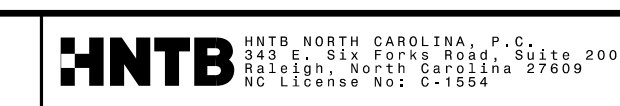


PROJECT REFERENCE NO. 1-4700	SHEET NO. 21
RW SHEET NO. 1-4700B-31	
ROADWAY DESIGN ENGINEER	HYDRAULICS ENGINEER
DOCUMENT NOT CONSIDERED FINAL UNLESS ALL SIGNATURES COMPLETED	

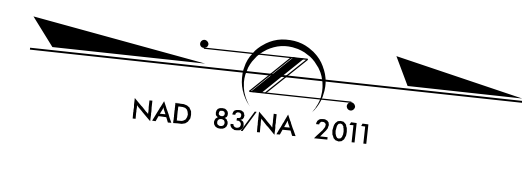

REVISIONS

MATCHLINE SHEET 20
-L- STA 1055+00.00



MATCHLINE SHEET 22
-L- STA 1068+50.00

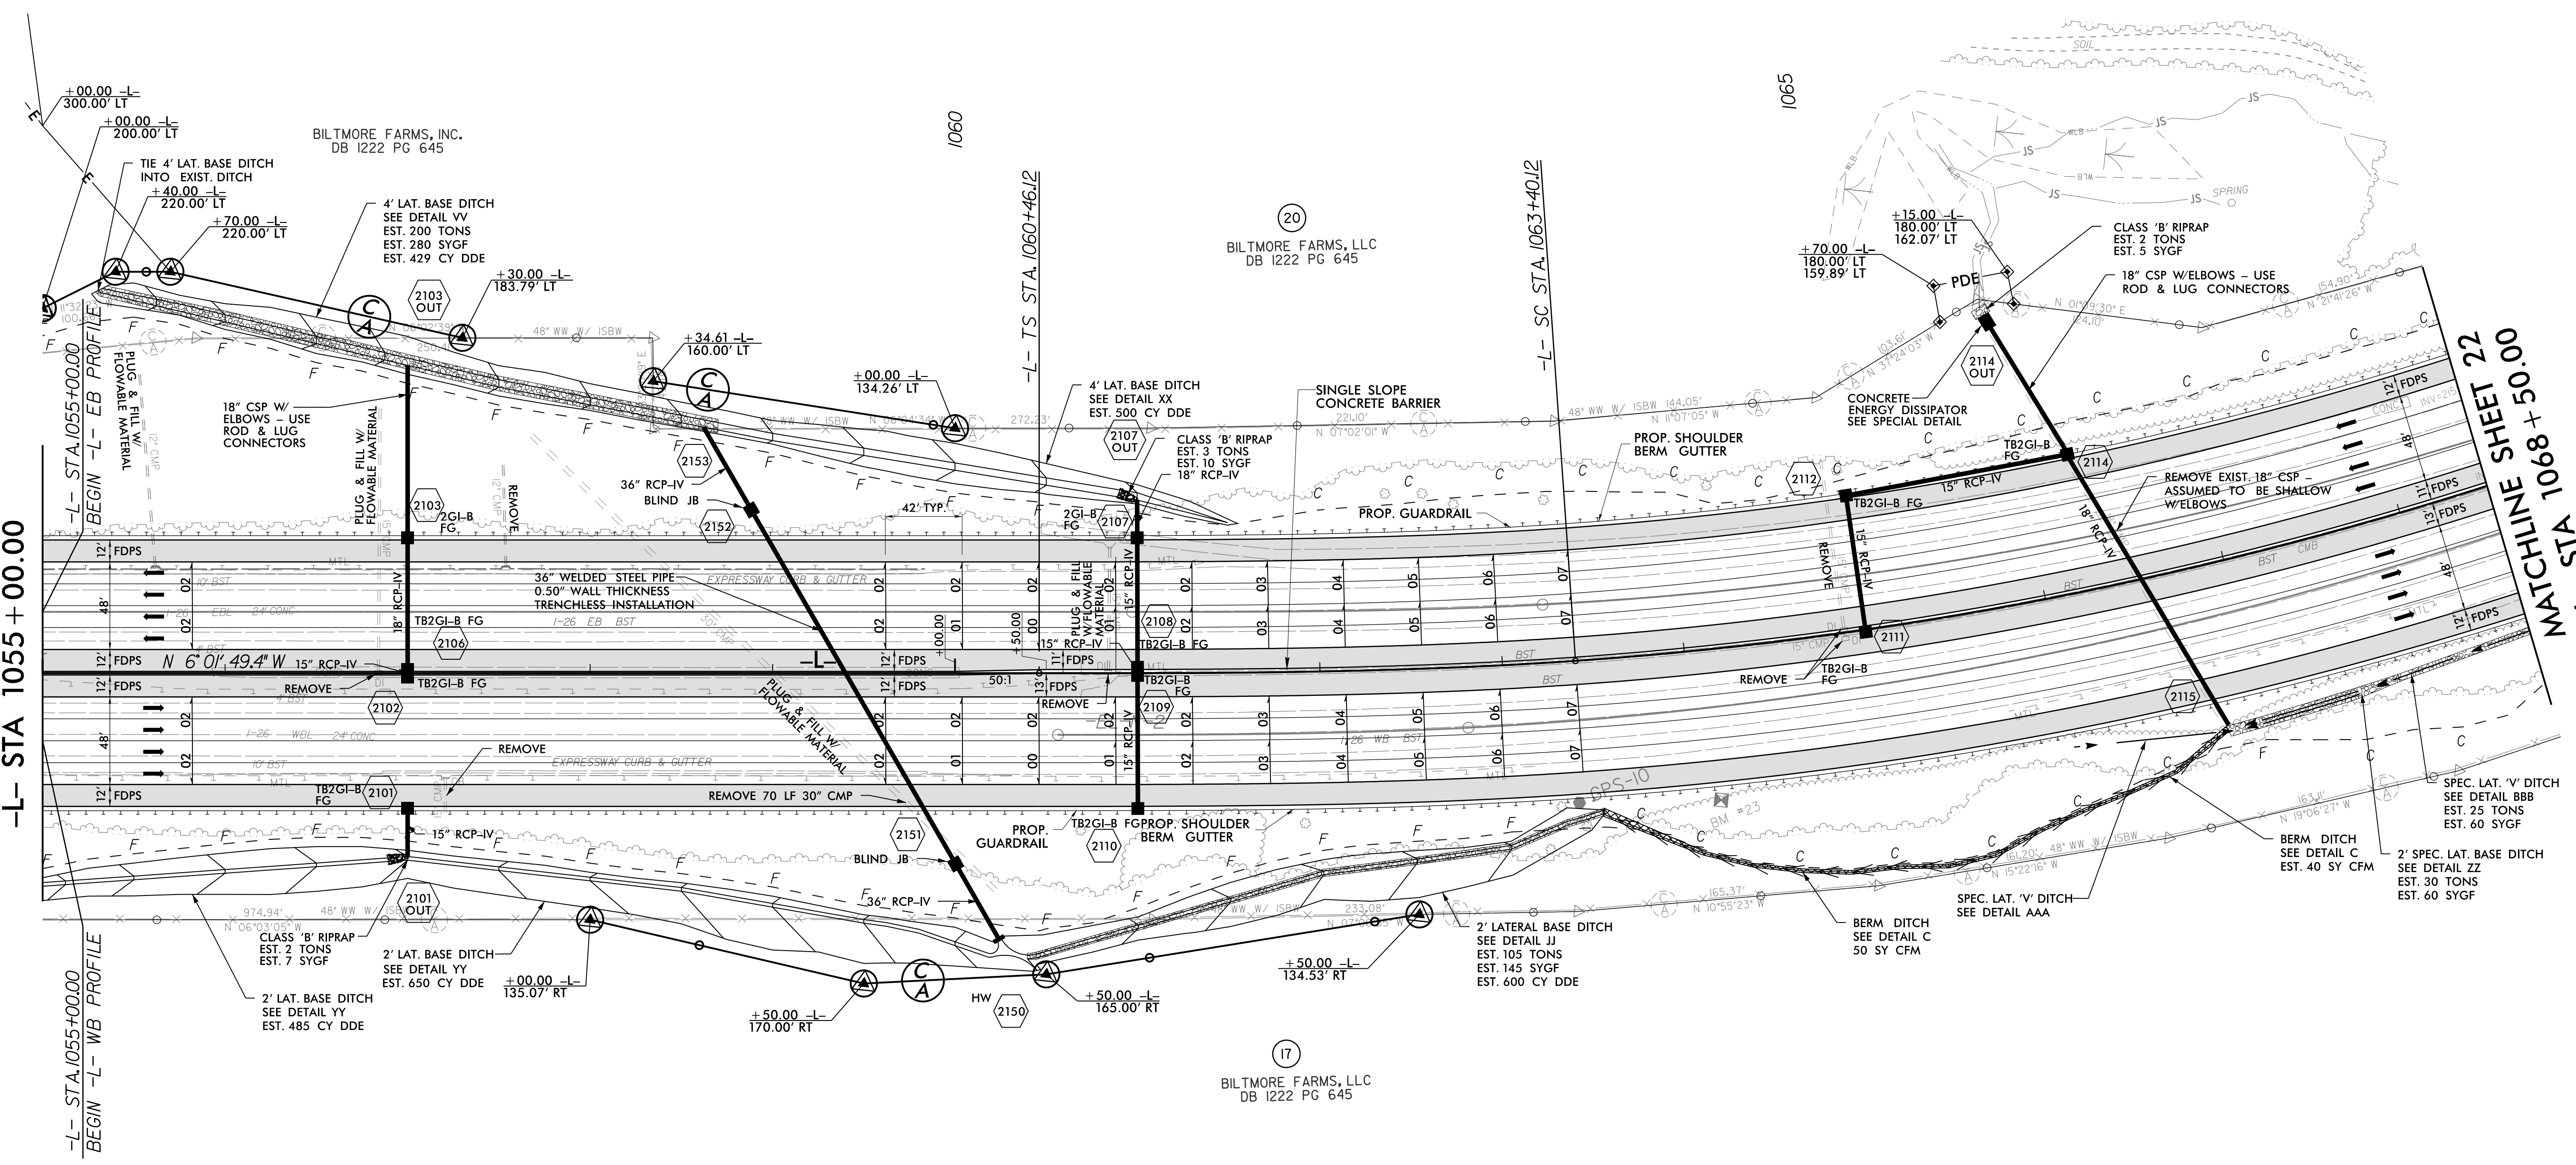

15-MAY-2019 12:18 14700.RDY_PSH.21.dgn
C:\p\div\p\14700.RDY_PSH.21.dgn

FOR -L- EB & -L- WB PROFILES, SEE SHEET 50 & 51

PROJECT REFERENCE NO. 1-4700		SHEET NO. 22	
RW SHEET NO. 1-4700B-32		HYDRAULICS ENGINEER	
ROADWAY DESIGN ENGINEER		HYDRAULICS ENGINEER	
DOCUMENT NOT CONSIDERED FINAL UNLESS ALL SIGNATURES COMPLETED			

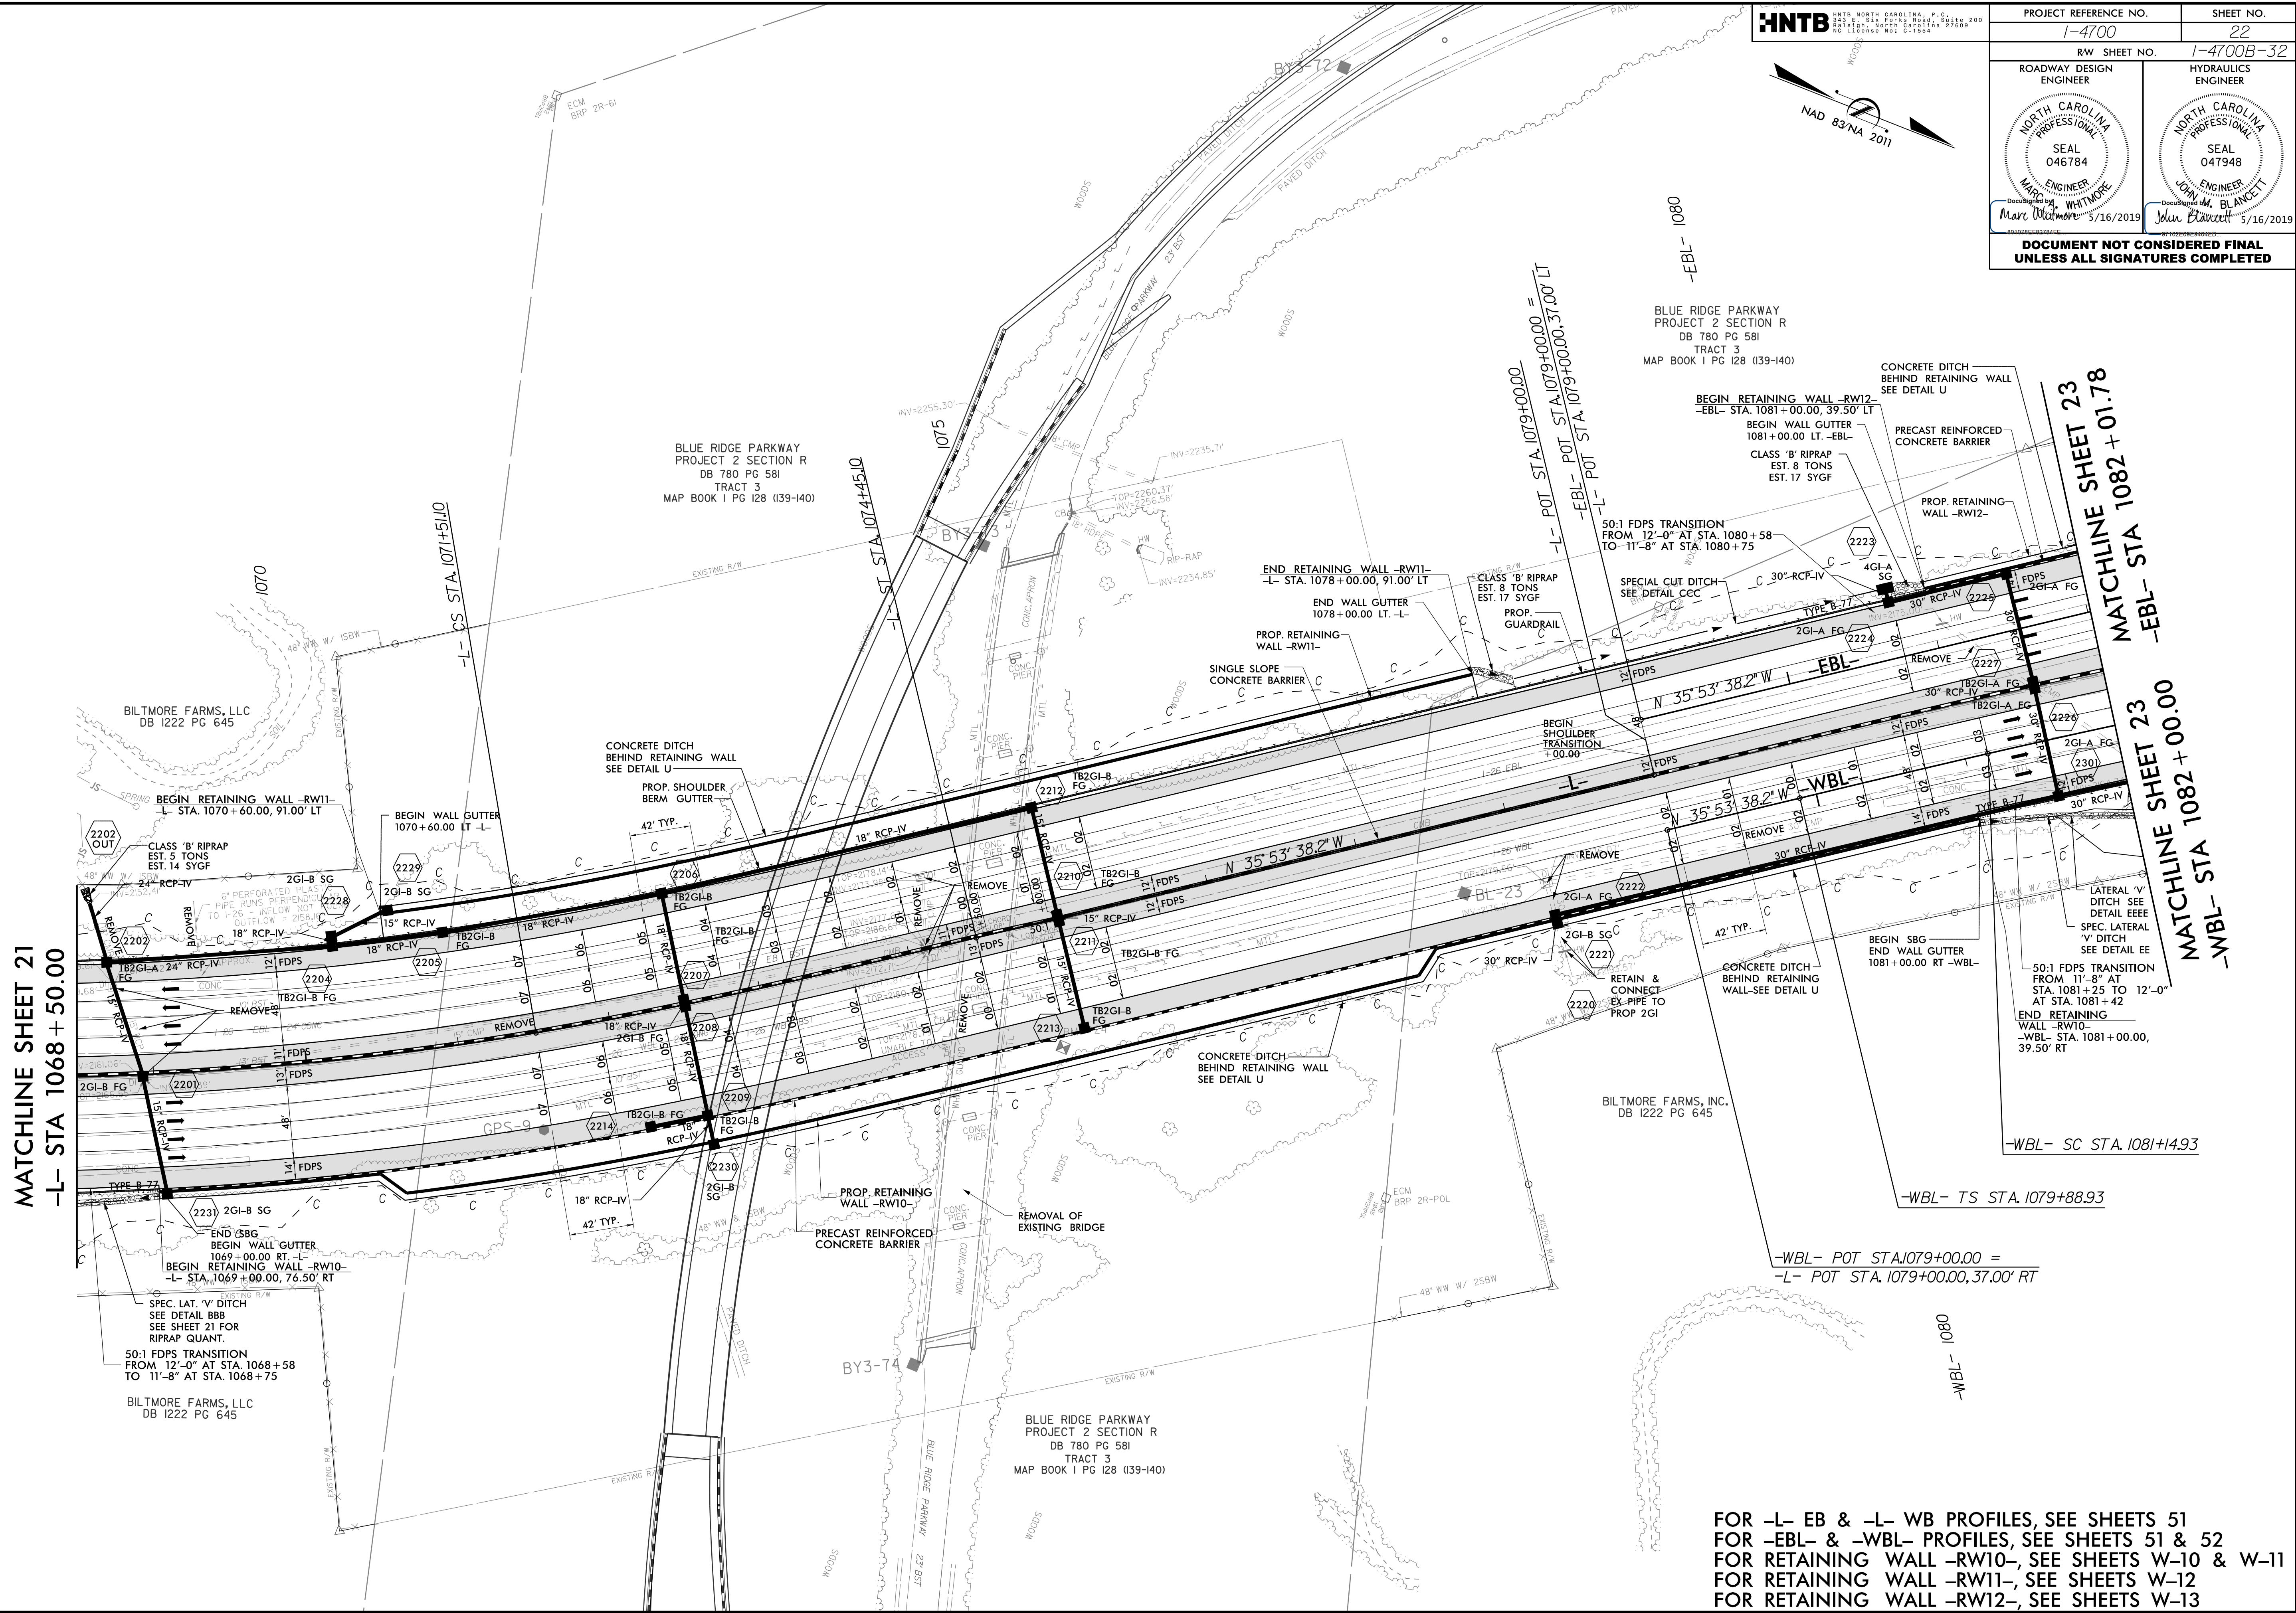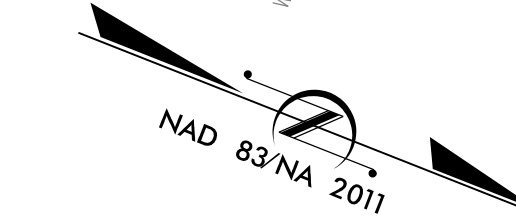

MATCHLINE SHEET 21
-L- STA 1068 + 50.00

MATCHLINE SHEET 23
-EBL- STA 1082 + 01.78

MATCHLINE SHEET 23
-WBL- STA 1082 + 00.00

BLUE RIDGE PARKWAY
PROJECT 2 SECTION R
DB 780 PG 581
TRACT 3
MAP BOOK 1 PG I28 (I39-I40)

BLUE RIDGE PARKWAY
PROJECT 2 SECTION R
DB 780 PG 581
TRACT 3
MAP BOOK 1 PG I28 (I39-I40)

BLUE RIDGE PARKWAY
PROJECT 2 SECTION R
DB 780 PG 581
TRACT 3
MAP BOOK 1 PG I28 (I39-I40)

BILTMORE FARMS, INC.
DB I222 PG 645

BILTMORE FARMS, LLC
DB I222 PG 645

SPEC. LAT. 'V' DITCH
SEE DETAIL BBB
SEE SHEET 21 FOR
RIPRAP QUANT.

50:1 FDPS TRANSITION
FROM 12'-0" AT STA. 1068+58
TO 11'-8" AT STA. 1068+75

50:1 FDPS TRANSITION
FROM 11'-8" AT
STA. 1081+25 TO 12'-0"
AT STA. 1081+42
END RETAINING
WALL -RW10-
-WBL- STA. 1081+00.00,
39.50' RT



FOR -L- EB & -L- WB PROFILES, SEE SHEETS 51
FOR -EBL- & -WBL- PROFILES, SEE SHEETS 51 & 52
FOR RETAINING WALL -RW10-, SEE SHEETS W-10 & W-11
FOR RETAINING WALL -RW11-, SEE SHEETS W-12
FOR RETAINING WALL -RW12-, SEE SHEETS W-13

REVISIONS

15-MAY-2019 12:18 PM 14700_RDY_PSH_22.dgn

7/19/2017

PROJECT REFERENCE NO. 1-4700		SHEET NO. 23	
RW SHEET NO. 1-4700B-33		HYDRAULICS ENGINEER	
ROADWAY DESIGN ENGINEER		HYDRAULICS ENGINEER	
DOCUMENT NOT CONSIDERED FINAL UNLESS ALL SIGNATURES COMPLETED			

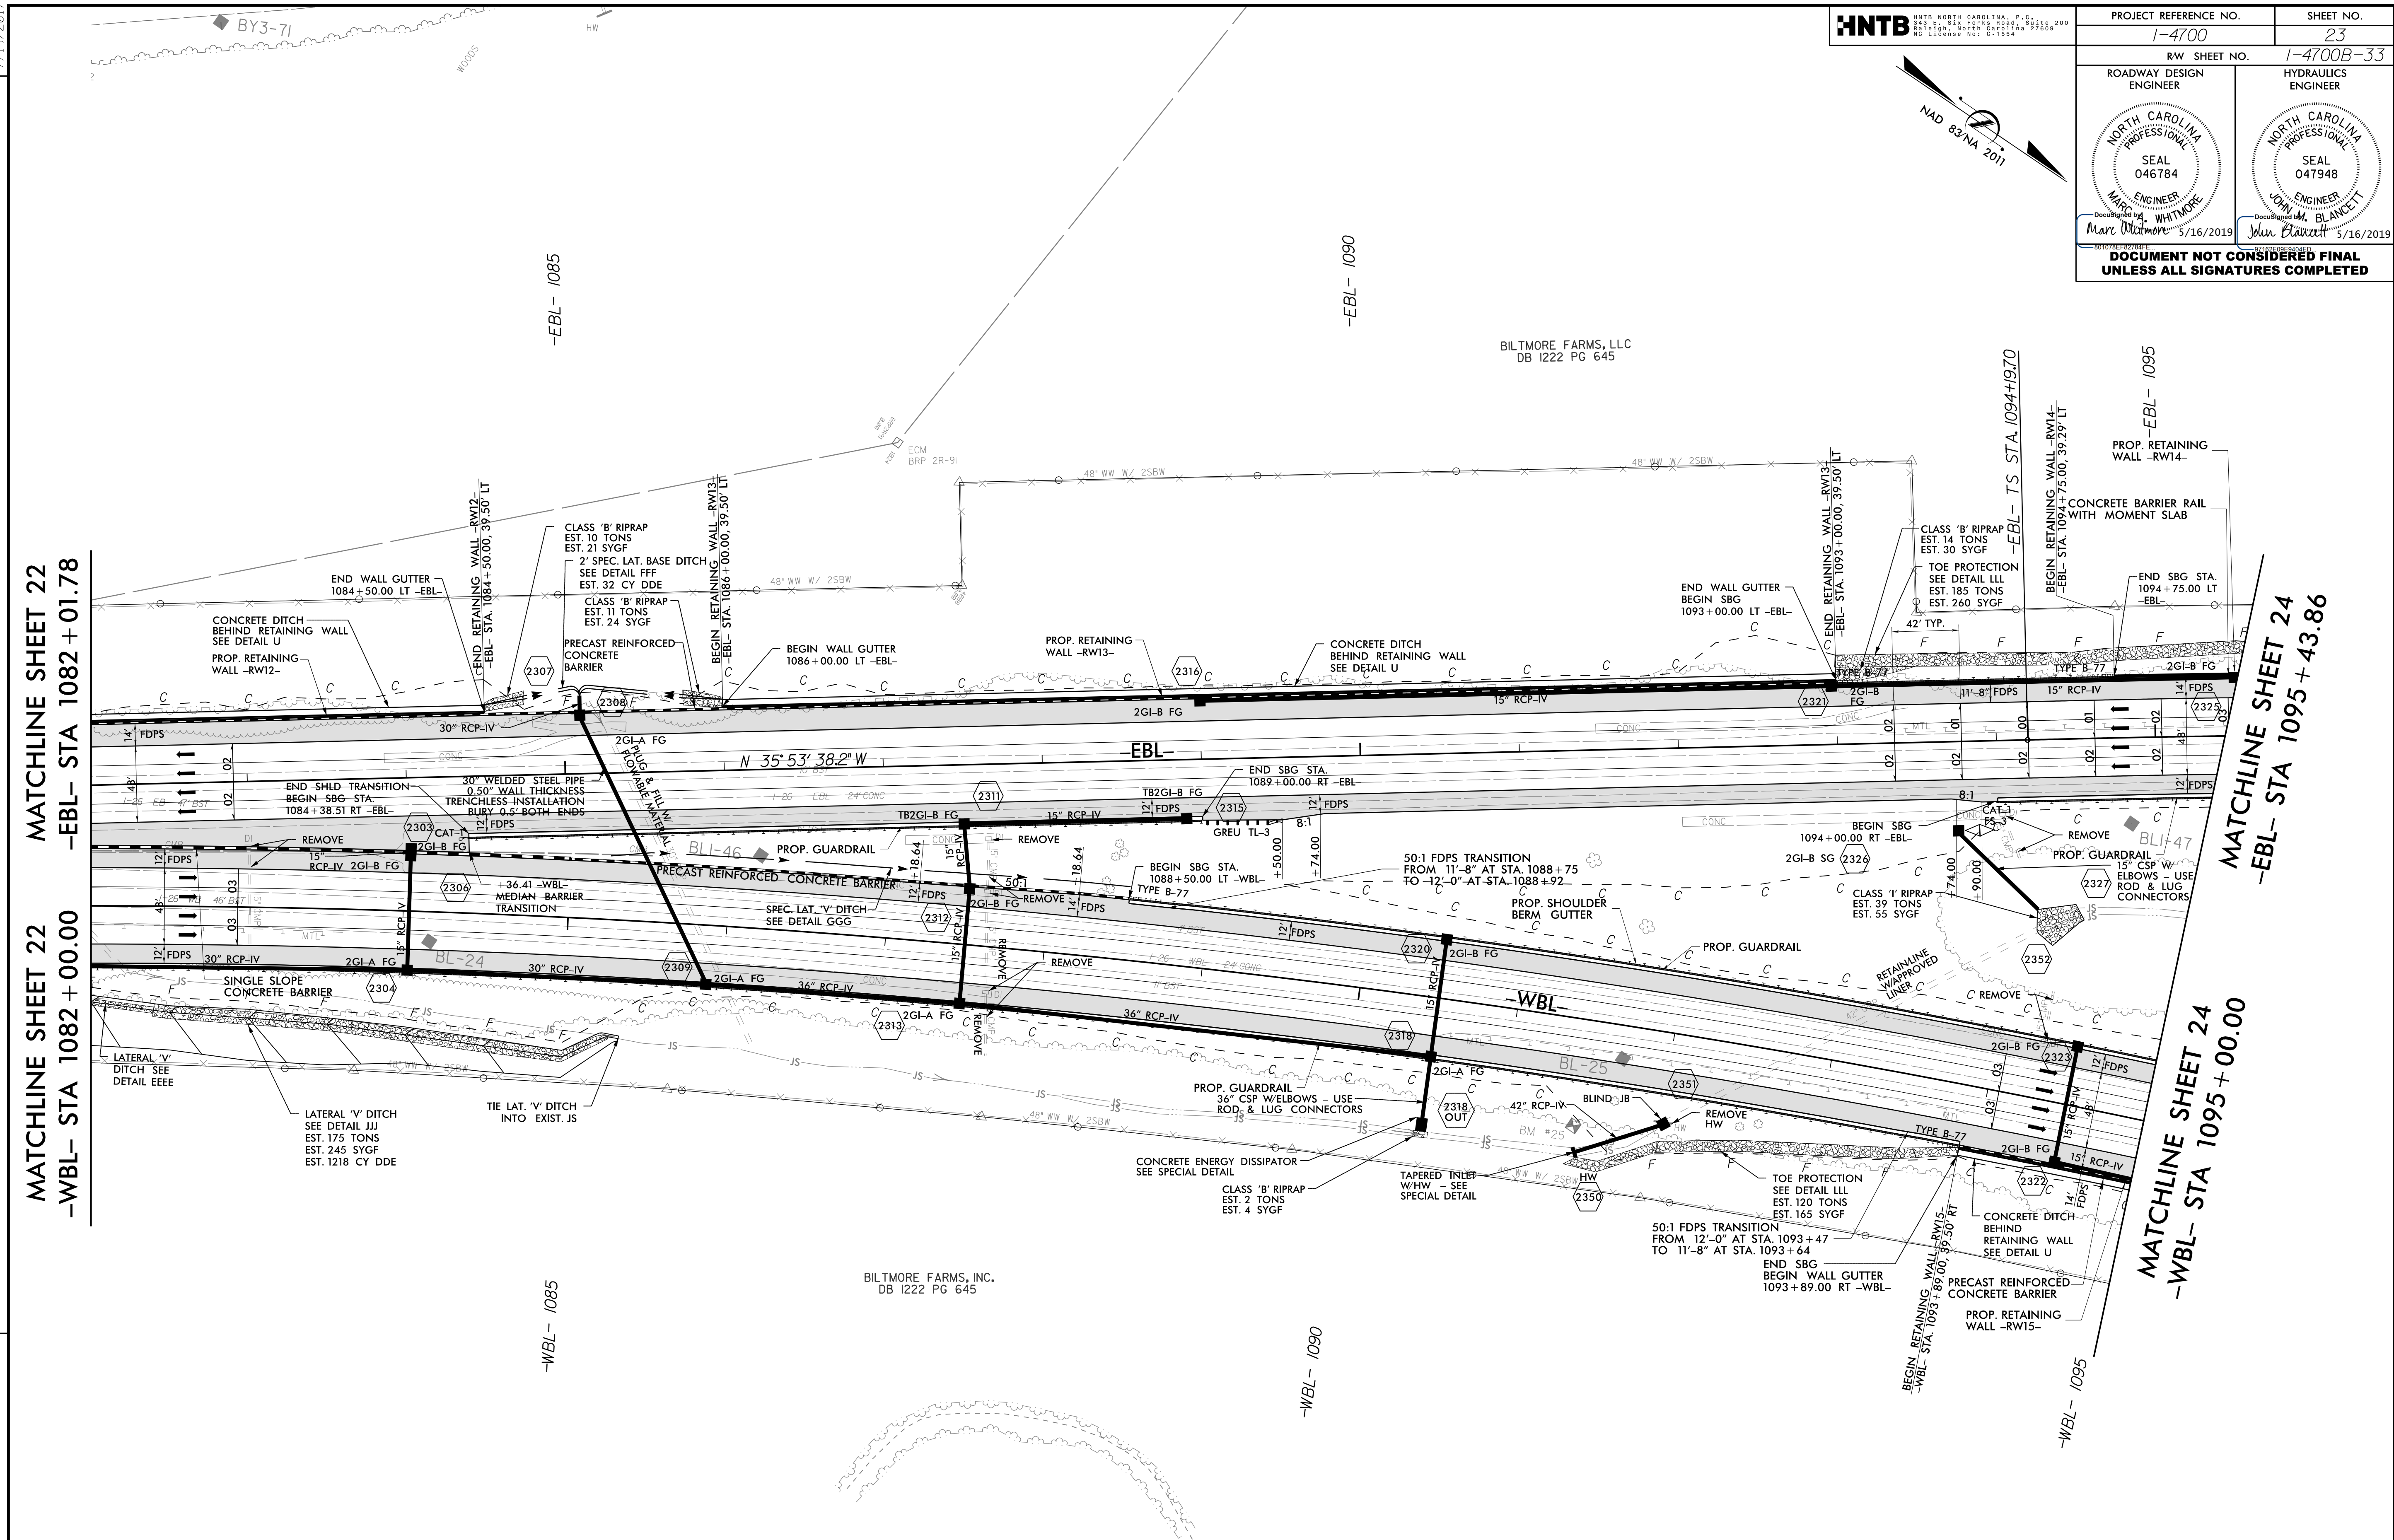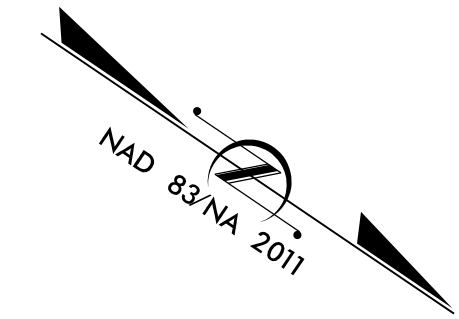

REVISIONS

MATCHLINE SHEET 22
-EBL- STA 1082 + 01.78

MATCHLINE SHEET 22
-WBL- STA 1082 + 00.00


MATCHLINE SHEET 24
-EBL- STA 1095 + 43.86

MATCHLINE SHEET 24
-WBL- STA 1095 + 00.00

FOR -WBL- & -EBL- PROFILES, SEE SHEETS 52
 FOR RETAINING WALL -RW12-, SEE SHEETS W-13
 FOR RETAINING WALL -RW13-, SEE SHEETS W-14
 FOR RETAINING WALL -RW14-, SEE SHEETS W-15
 FOR RETAINING WALL -RW15-, SEE SHEETS W-16

15-MAY-2019 12:19
 C:\p\dw\25\14700\RDY_PSH_23.dgn
 HNTB

7/19/2017

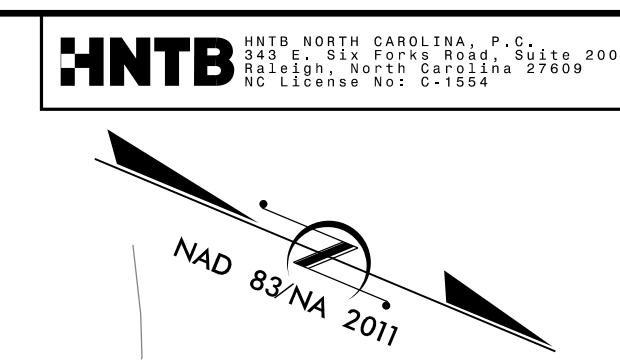


PROJECT REFERENCE NO. 1-4700		SHEET NO. 24	
RW SHEET NO. 1-4700B-34		HYDRAULICS ENGINEER	
ROADWAY DESIGN ENGINEER		HYDRAULICS ENGINEER	
Marc Whitmore 5/16/2019		John M. Blawie 5/16/2019	
DOCUMENT NOT CONSIDERED FINAL UNLESS ALL SIGNATURES COMPLETED			

MATCHLINE SHEET 23
-EBL- STA 1095 + 43.86

MATCHLINE SHEET 23
-WBL- STA 1095 + 00.00

MATCHLINE SHEET 25
-EBL- STA 1109 + 13.21

MATCHLINE SHEET 25
-WBL- STA 1108 + 00.00

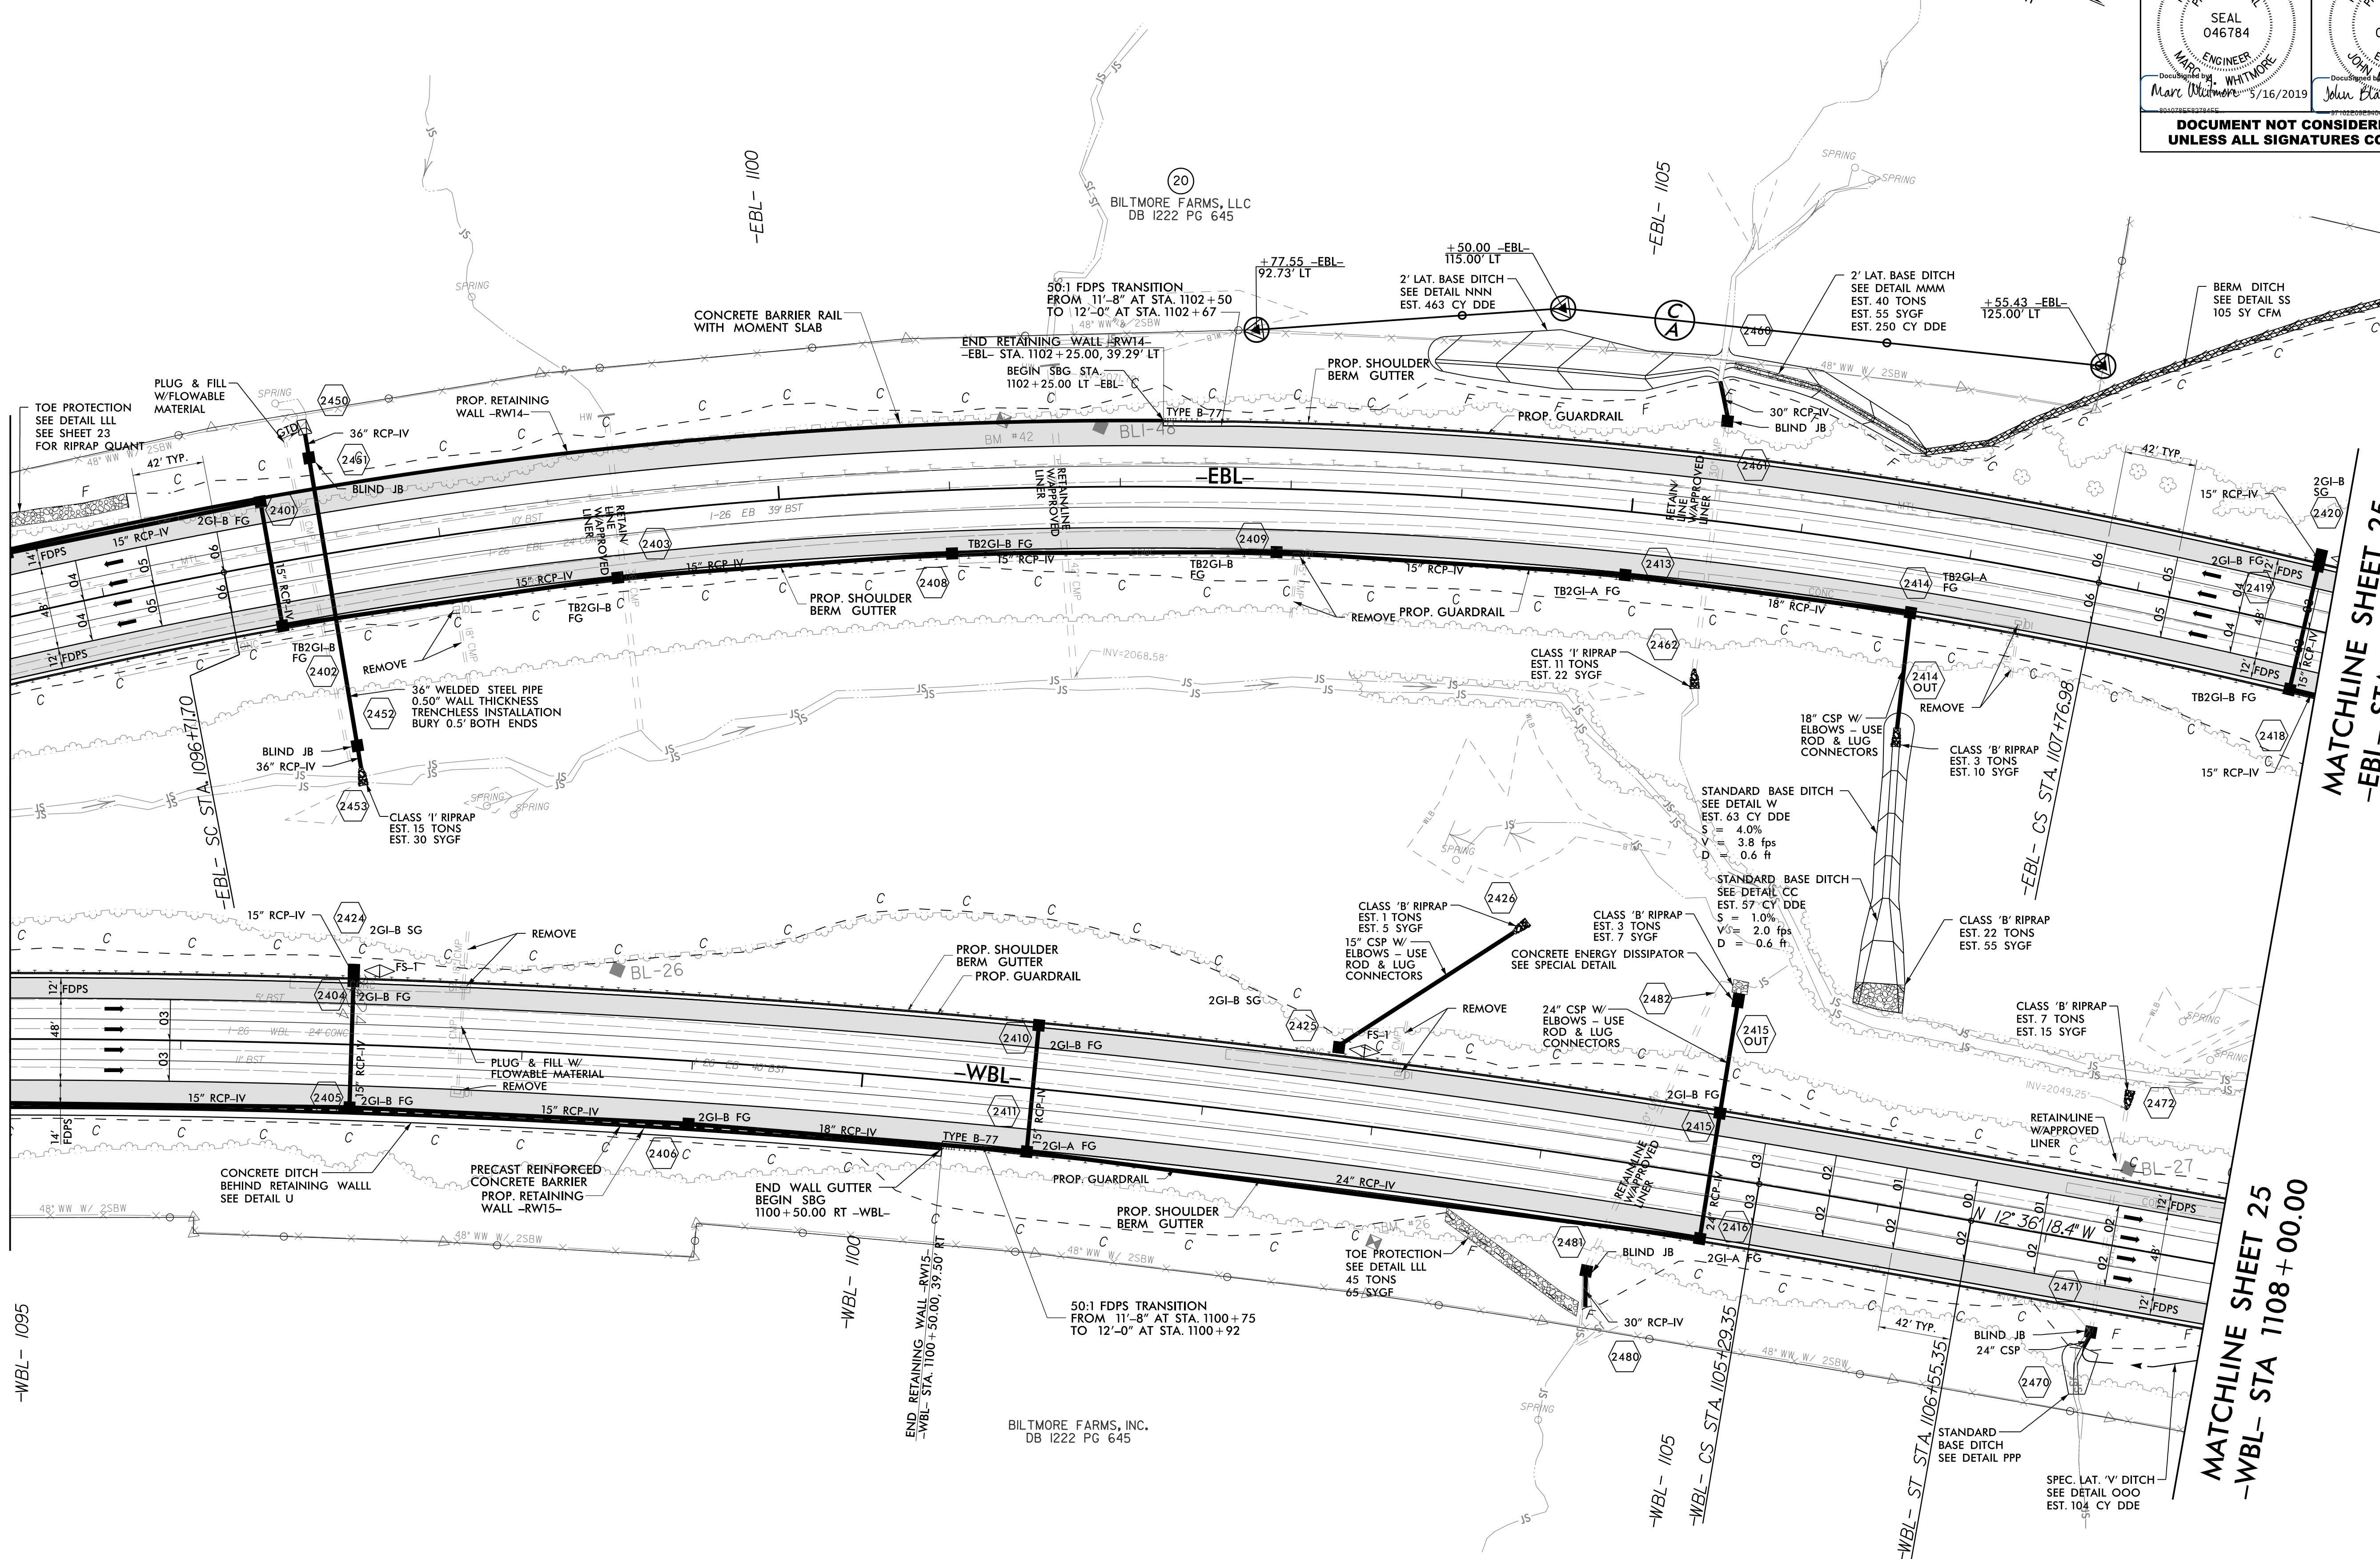


REVISIONS


15-MAY-2019 12:19
 C:\p\dw\2019\14700\RDY_PSH_24.dgn
 HNTB

FOR -WBL- & -EBL- PROFILES, SEE SHEETS 52 & 53
 FOR RETAINING WALL -RW14-, SEE SHEETS W-15
 FOR RETAINING WALL -RW15-, SEE SHEETS W-16

7/19/2017

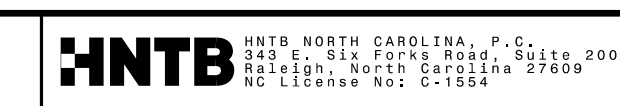

PROJECT REFERENCE NO. 1-4700		SHEET NO. 25	
RW SHEET NO. 1-4700B-35		ROADWAY DESIGN ENGINEER	
ROADWAY DESIGN ENGINEER		HYDRAULICS ENGINEER	
<p>DOCUMENT NOT CONSIDERED FINAL UNLESS ALL SIGNATURES COMPLETED</p>			

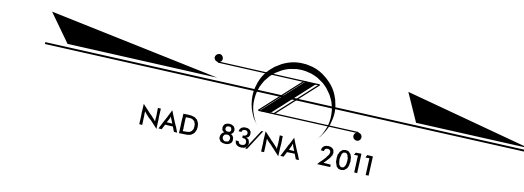


MATCH LINE SEE SHEET 24
-EBL- STA 1109 + 13.21

MATCH LINE SEE SHEET 24
-WBL- STA 1108 + 00.00

MATCH LINE SEE SHEET 26
-EBL- STA 1121 + 31.44


MATCH LINE SEE SHEET 26
-WBL- STA 1121 + 50.00

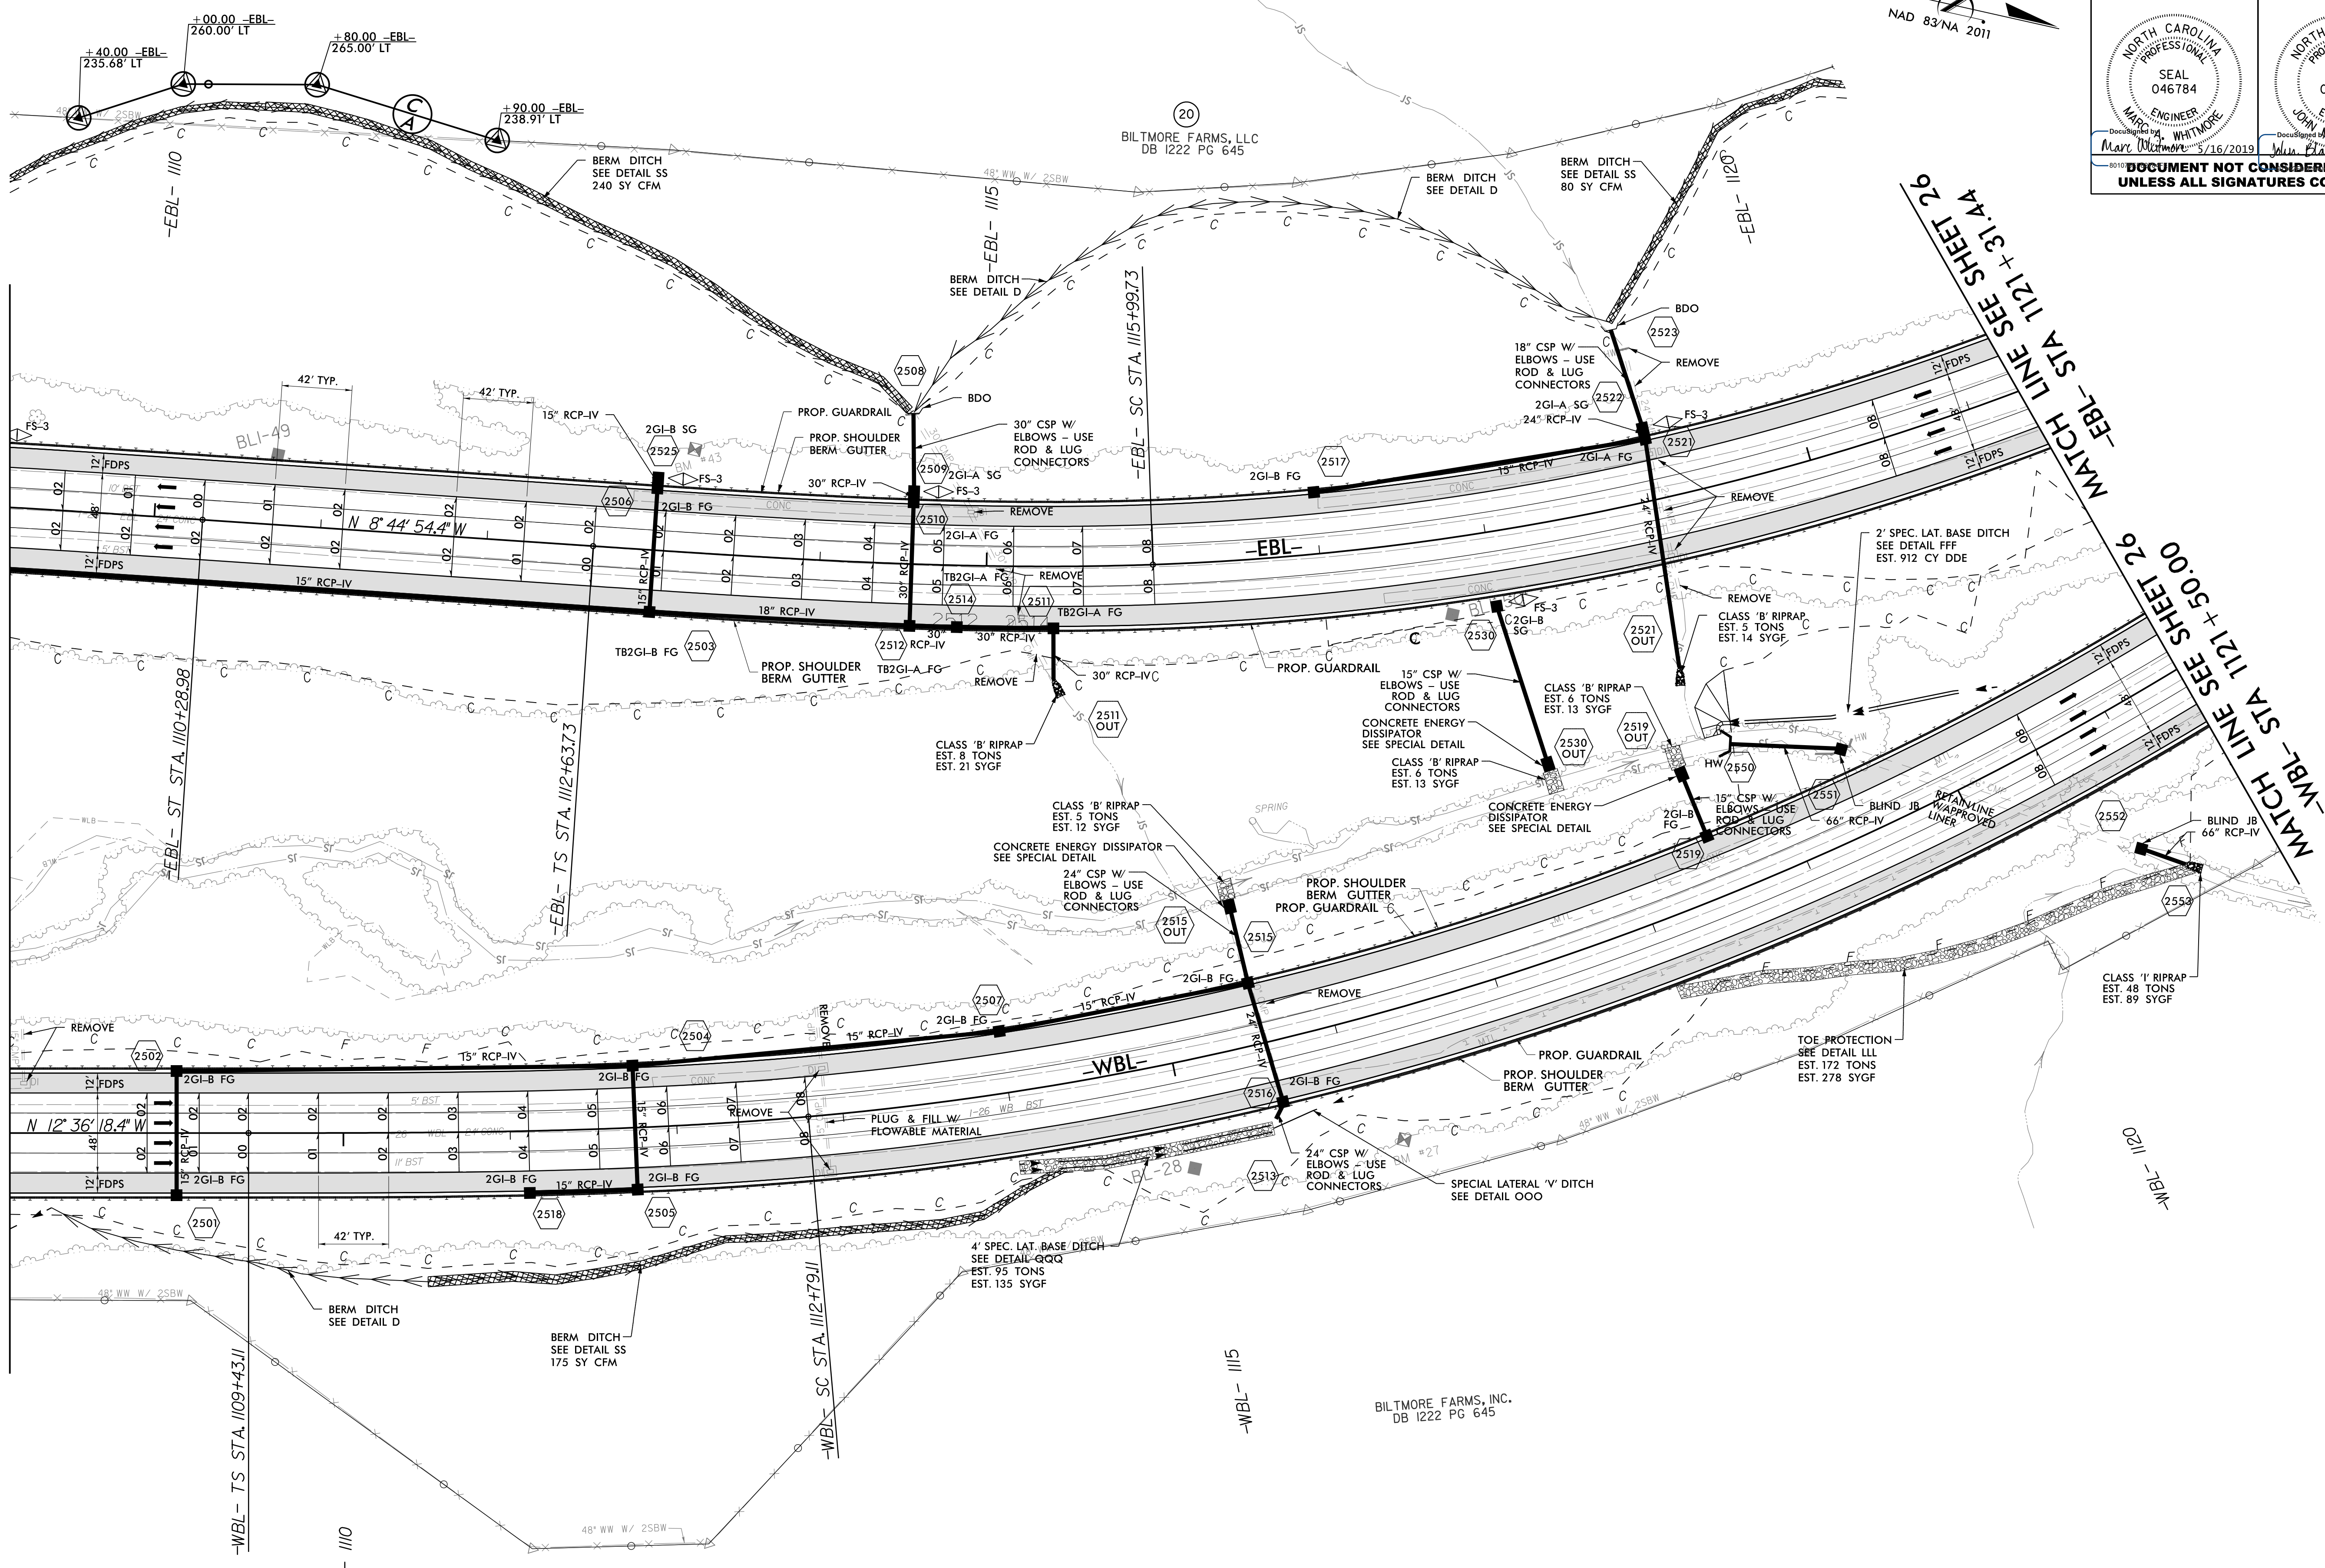

REVISIONS

15 MAY 2019 12:19
C:\p\dw\25\14700.RDY_PSH_25.dgn

PROJECT REFERENCE NO.	SHEET NO.
1-4700	26
RW SHEET NO.	1-4700B-36
ROADWAY DESIGN ENGINEER	HYDRAULICS ENGINEER
DOCUMENT NOT CONSIDERED FINAL UNLESS ALL SIGNATURES COMPLETED	

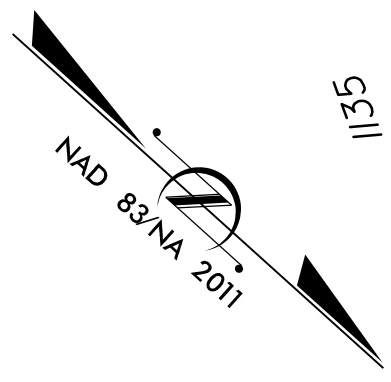


MATCHLINE SHEET 25
-EBL- STA 1121 + 31.44

MATCHLINE SHEET 25
-WBL- STA 1121 + 50.00

0+00 STA 1131 + 00.00
-L- MATCHLINE SHEET 27


REVISIONS

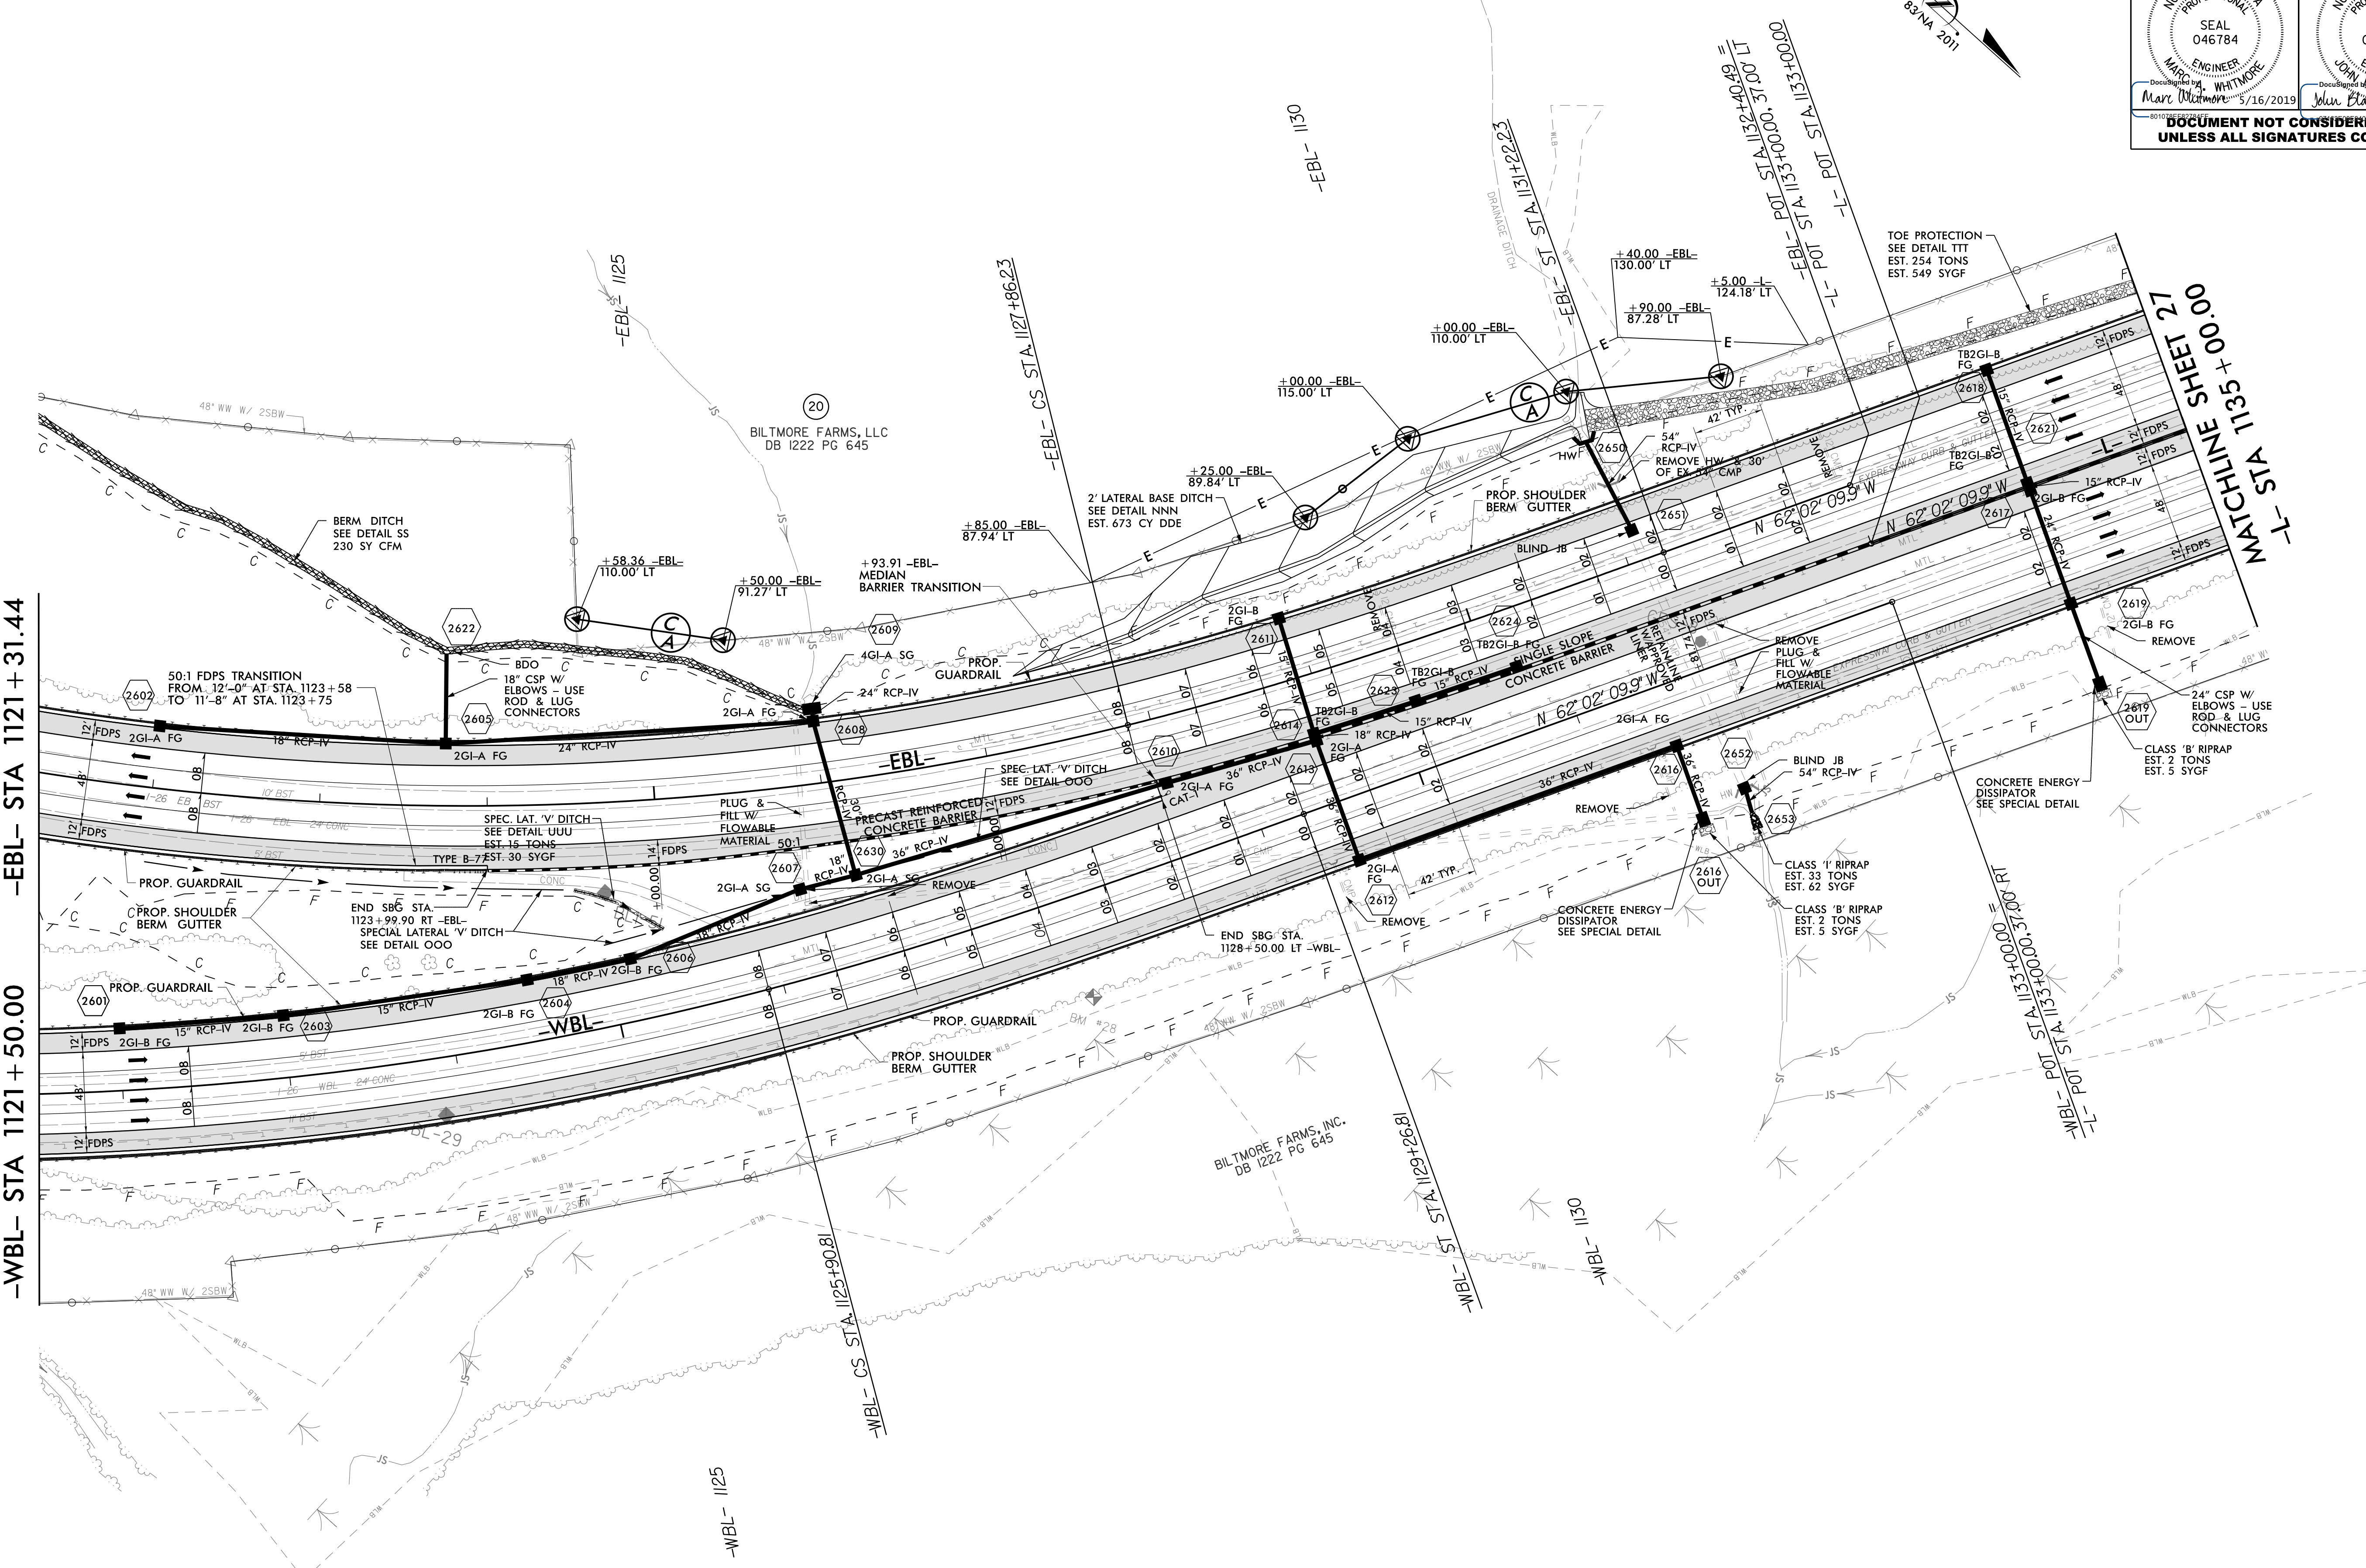

FOR -WBL- & -EBL- PROFILES, SEE SHEET 54 & 55
FOR -L- WB & EB PROFILES, SEE SHEET 55

15 MAY 2019 12:19
C:\p\dwg\14700.RDY_PSH_26.dgn
HNTB


7/19/2017

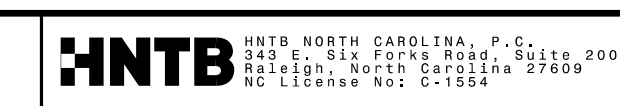

PROJECT REFERENCE NO. 1-4700		SHEET NO. 27	
RW SHEET NO. 1-4700B-37		HYDRAULICS ENGINEER	
ROADWAY DESIGN ENGINEER		HYDRAULICS ENGINEER	
Marc Blumore 5/16/2019		John Blawie 5/16/2019	
DOCUMENT NOT CONSIDERED FINAL UNLESS ALL SIGNATURES COMPLETED			

MATCHLINE SHEET 26
-L- STA 1135 + 00.00

MATCHLINE SHEET 28
-L- STA 1149 + 00.00

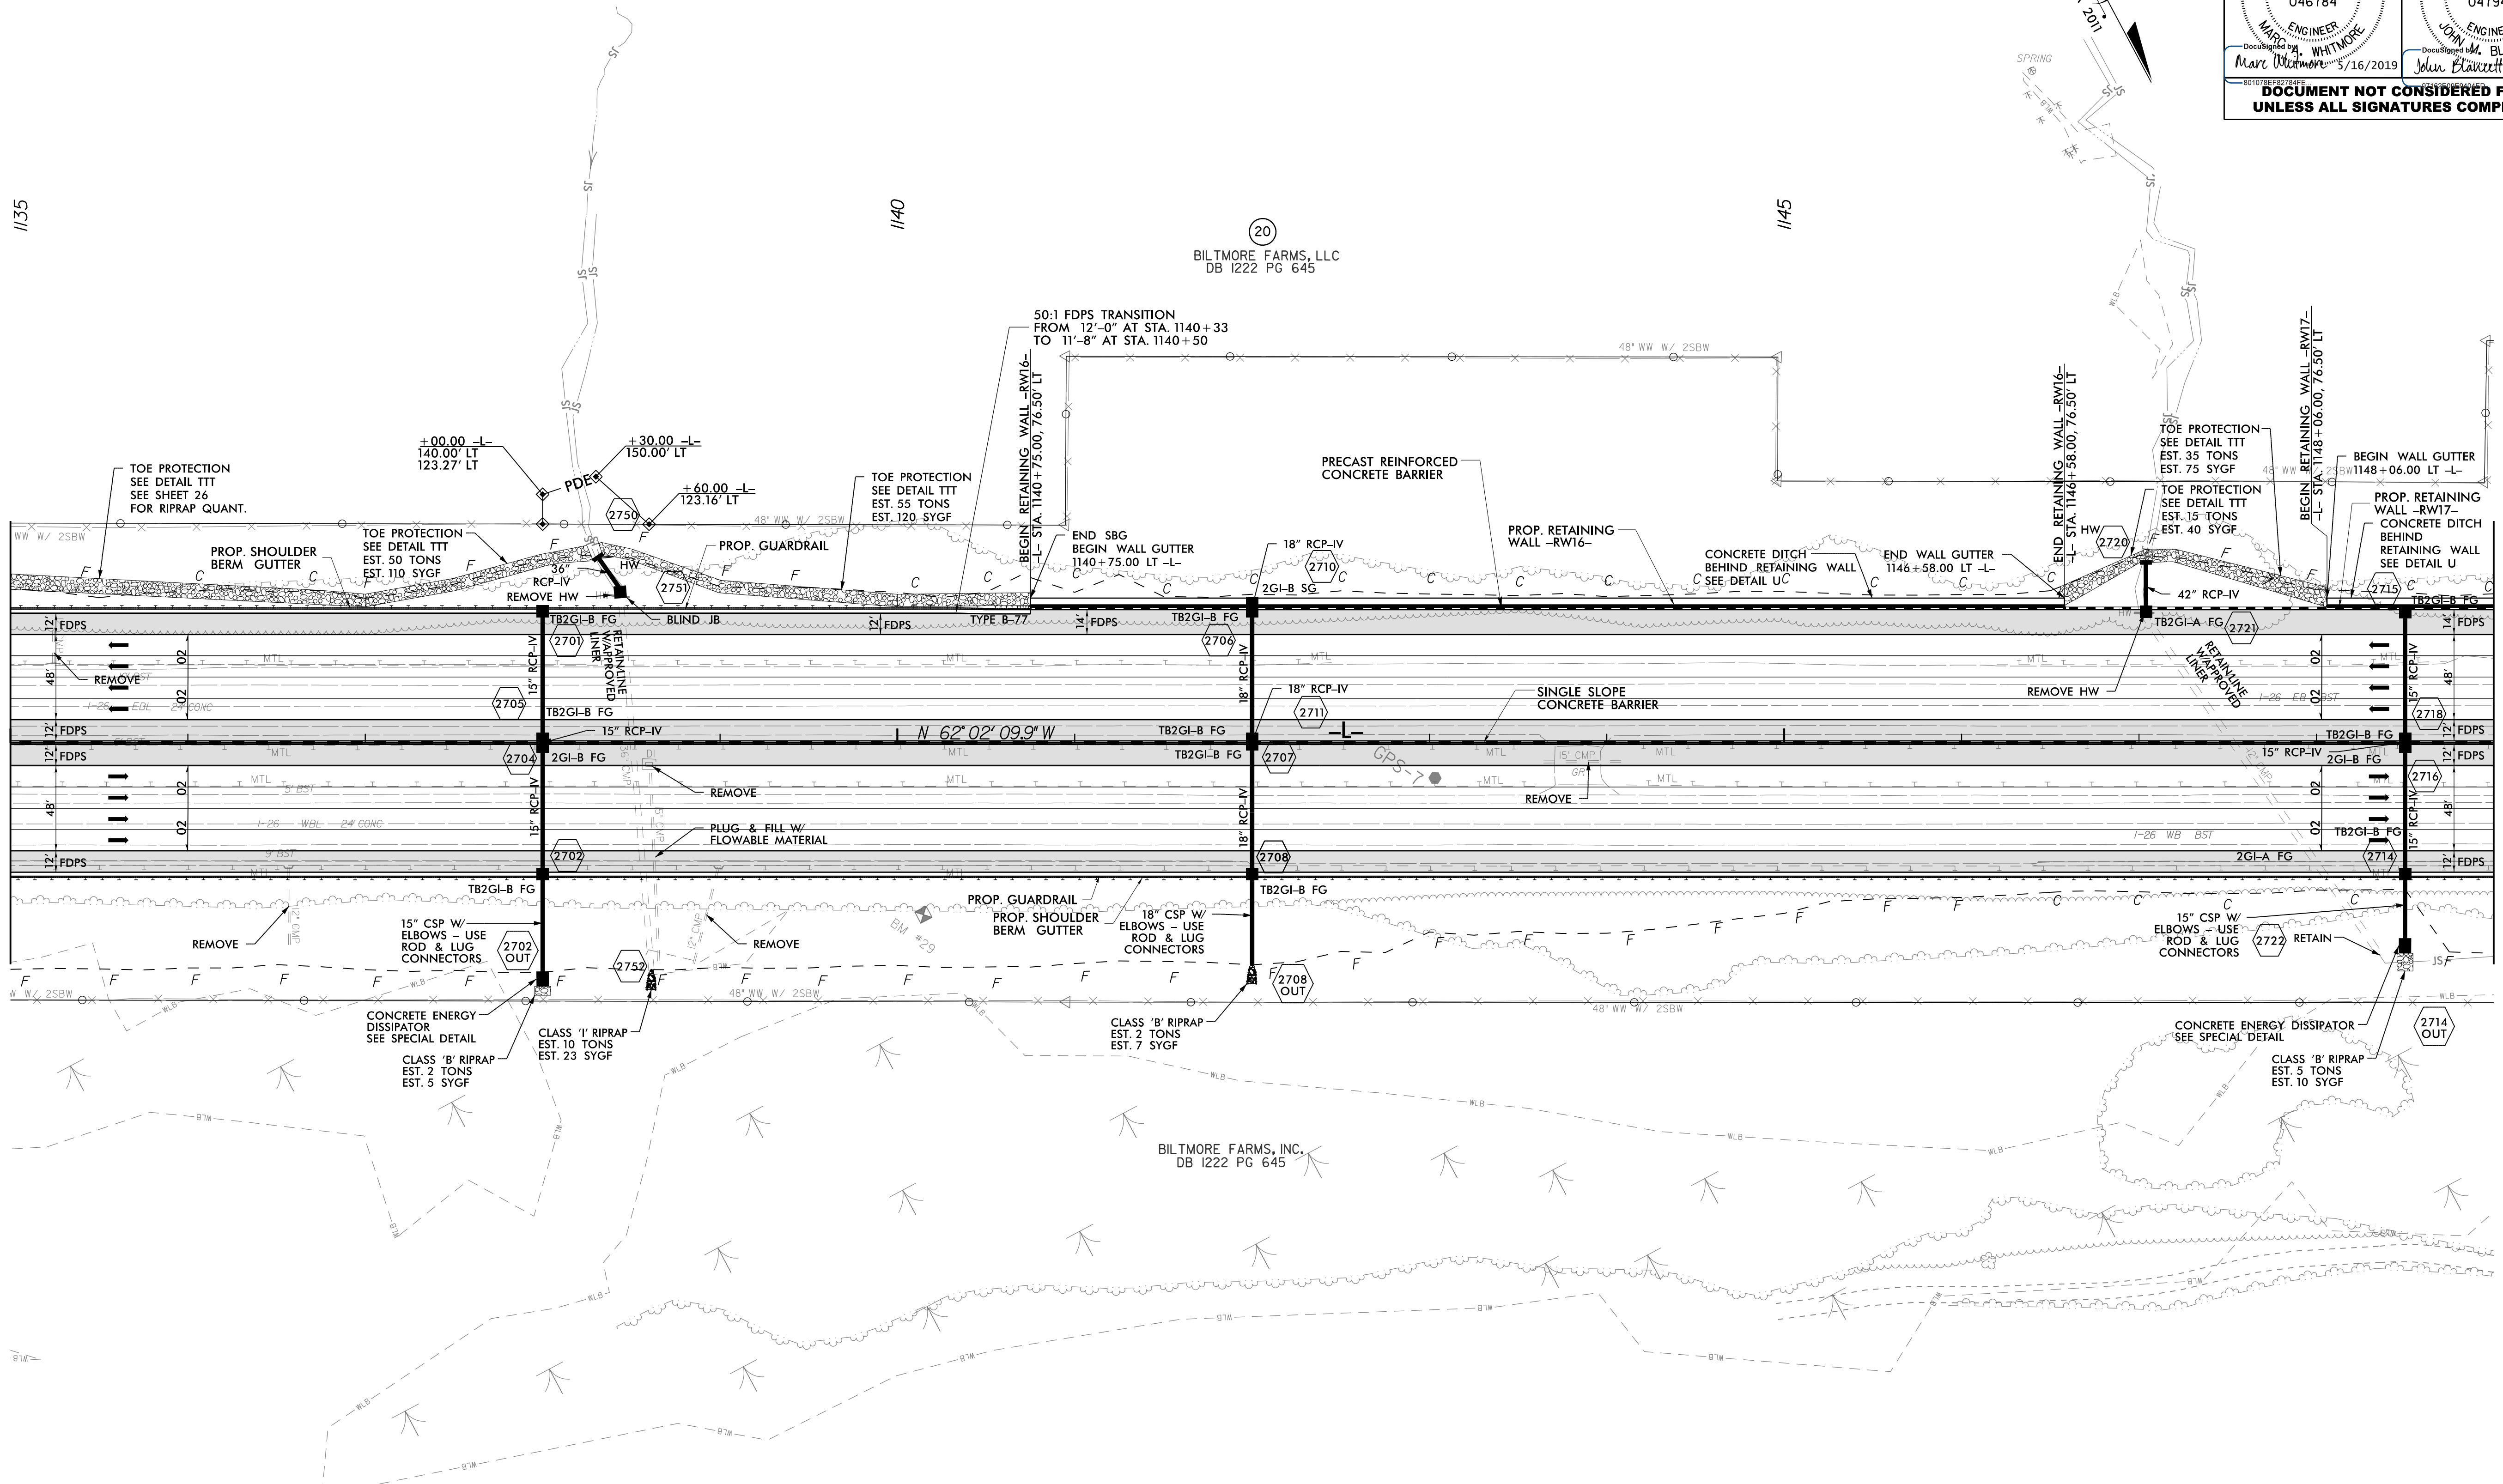


REVISIONS


15 MAY 2019 12:19
C:\p\dwg\14700.RDY_PSHL.27.dgn

FOR -L- EB & -L- WB PROFILES, SEE SHEETS 55 & 56
FOR RETAINING WALL -RW16-, SEE SHEETS W-17
FOR RETAINING WALL -RW17-, SEE SHEETS W-18

7/19/2017

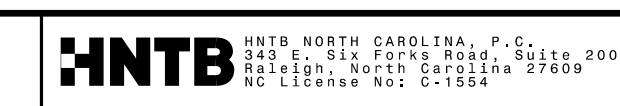


PROJECT REFERENCE NO. 1-4700		SHEET NO. 28	
RW SHEET NO. 1-4700B-38		HYDRAULICS ENGINEER	
ROADWAY DESIGN ENGINEER		HYDRAULICS ENGINEER	
Marc Whitmore 5/16/2019		John M. Blawie 5/16/2019	
DOCUMENT NOT CONSIDERED FINAL UNLESS ALL SIGNATURES COMPLETED			

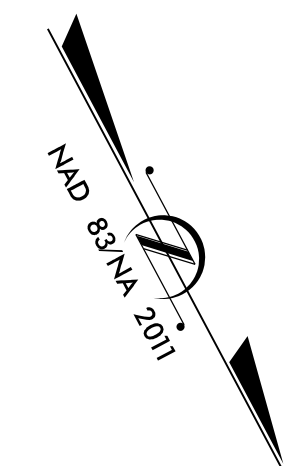

MATCHLINE SHEET 27
-L- STA 1149 + 00.00

MATCHLINE SHEET 29
-L- STA 1163 + 00.00

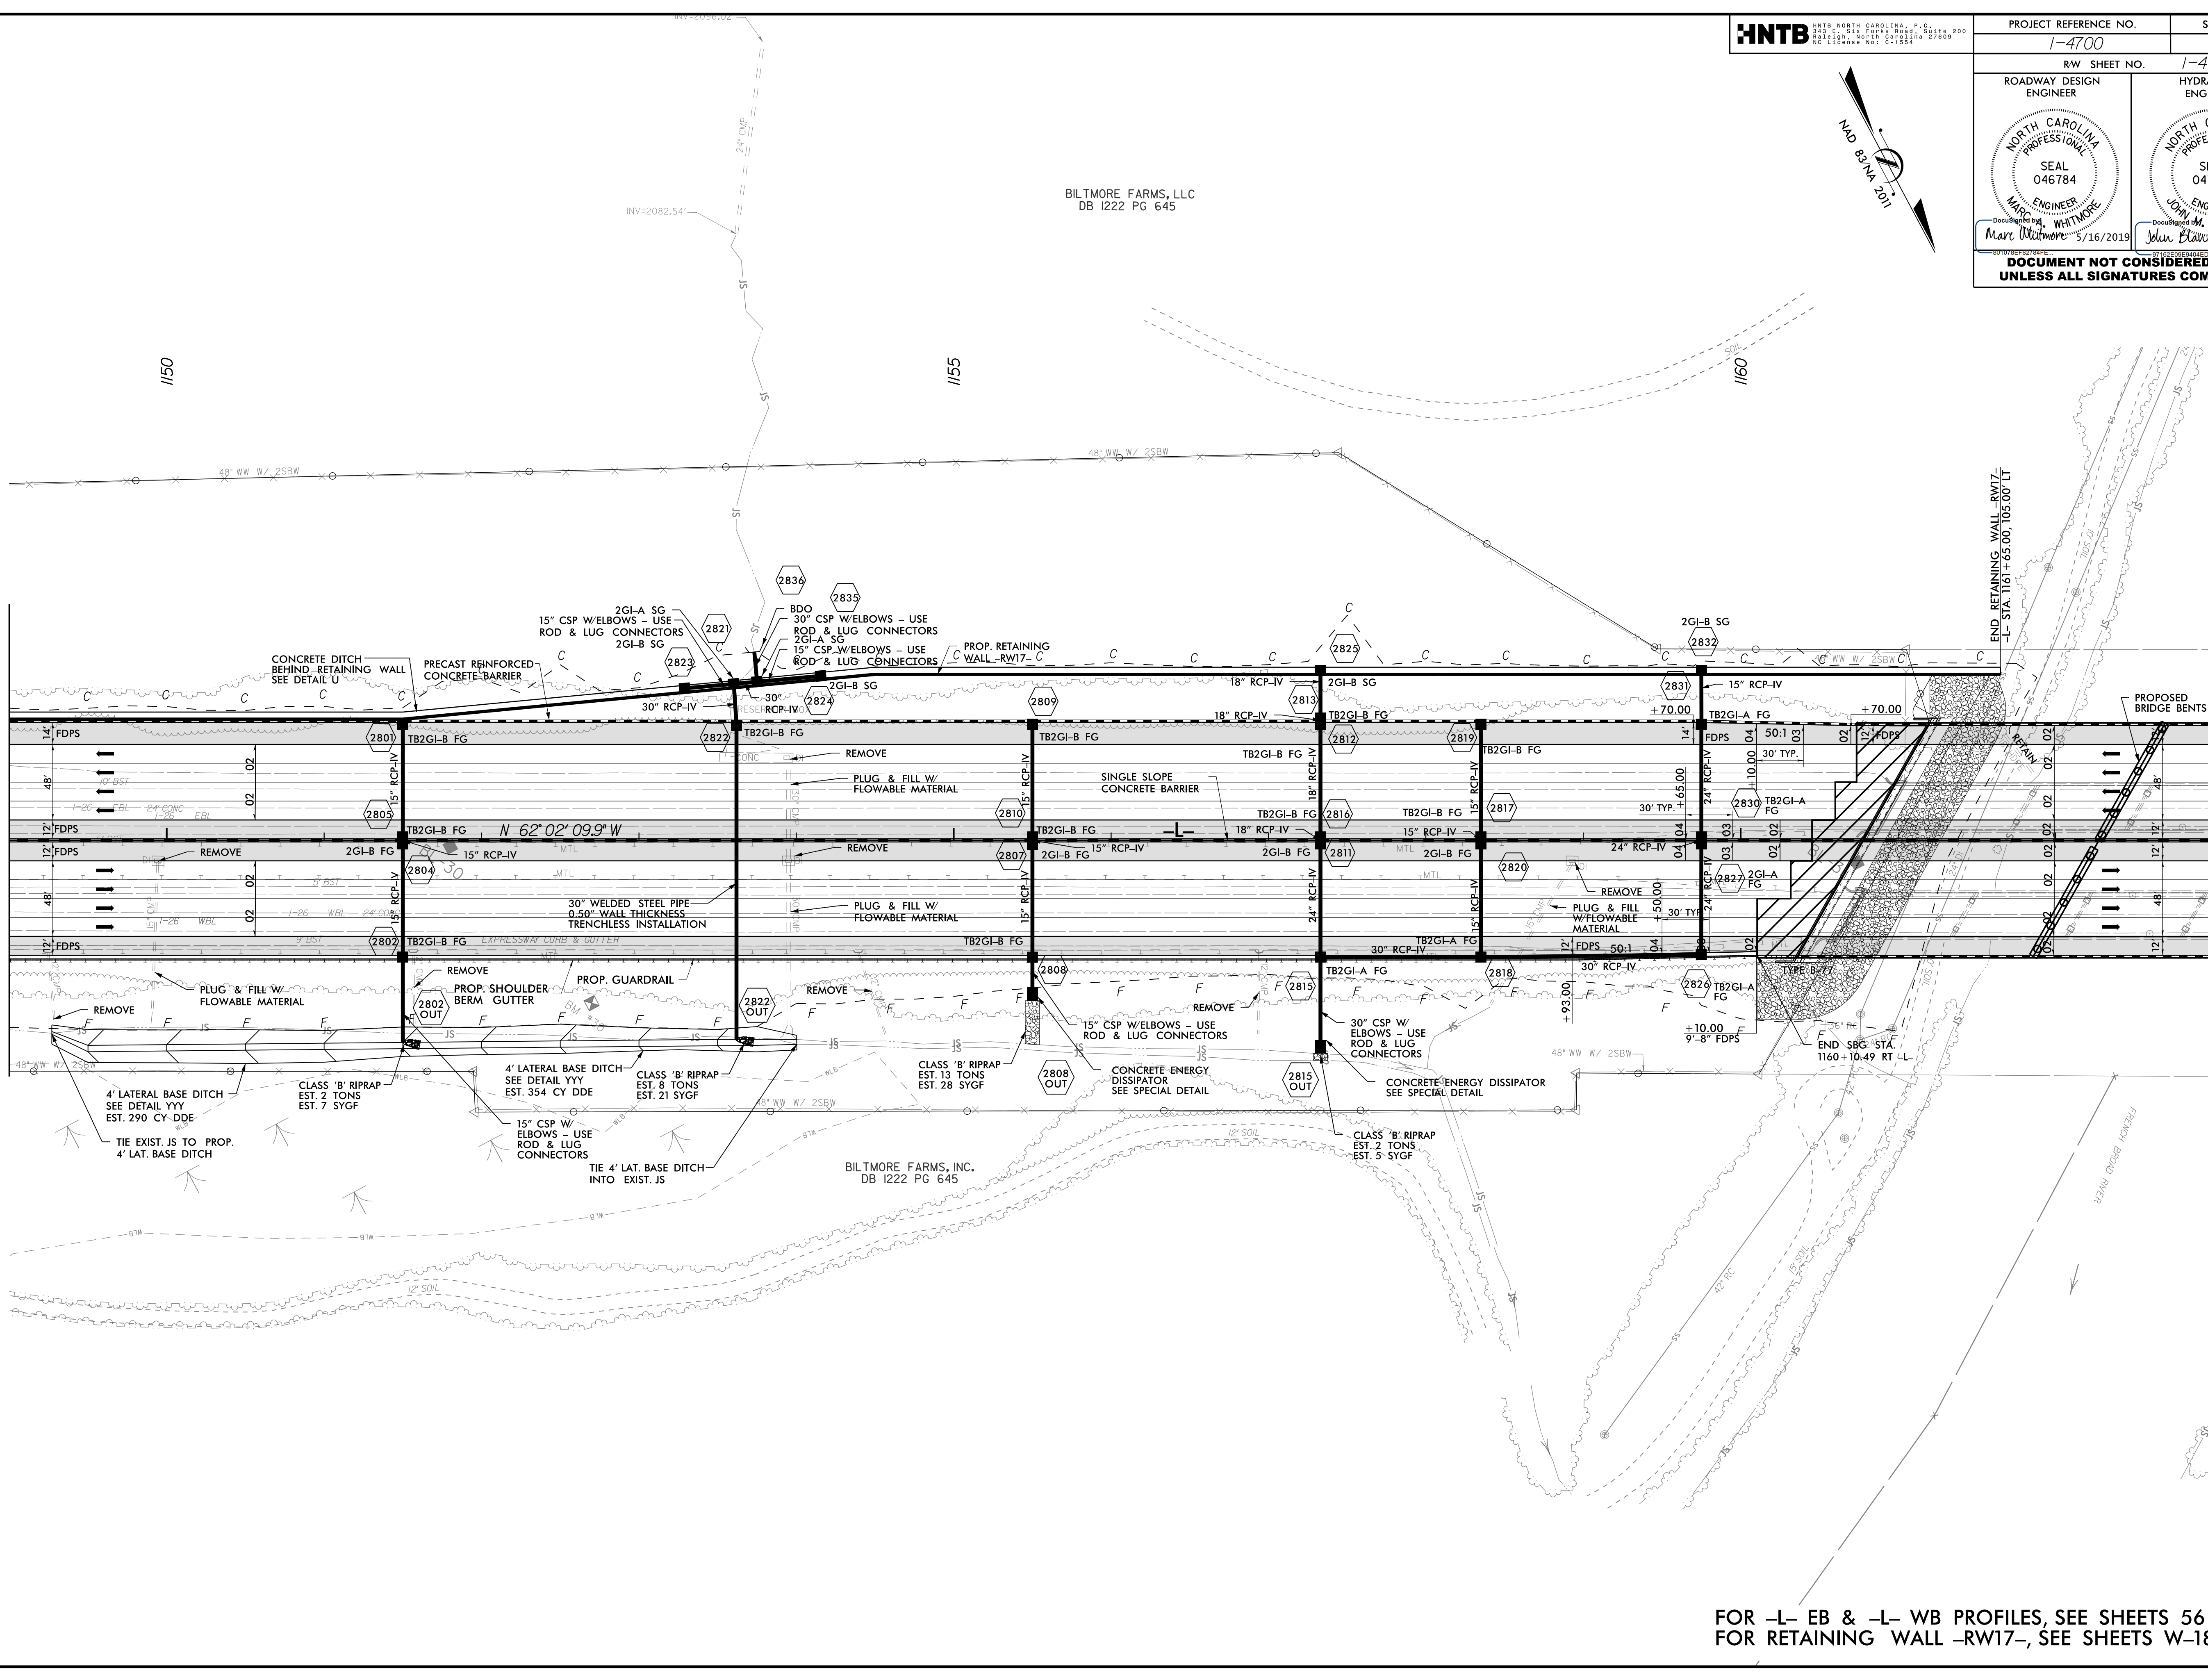


REVISIONS


15 MAY 2019 12:19
C:\p\dw\25\14700\RDY_PSH_28.dgn
HNTB

FOR -L- EB & -L- WB PROFILES, SEE SHEETS 56 & 57
FOR RETAINING WALL -RW17-, SEE SHEETS W-18

7/19/2017

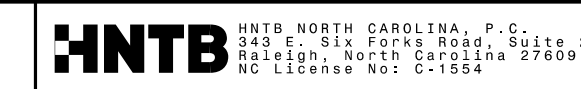


PROJECT REFERENCE NO. 1-4700		SHEET NO. 29	
RW SHEET NO. 1-4700B-39		ROADWAY DESIGN ENGINEER	
ROADWAY DESIGN ENGINEER		HYDRAULICS ENGINEER	
DOCUMENT NOT CONSIDERED FINAL UNLESS ALL SIGNATURES COMPLETED			

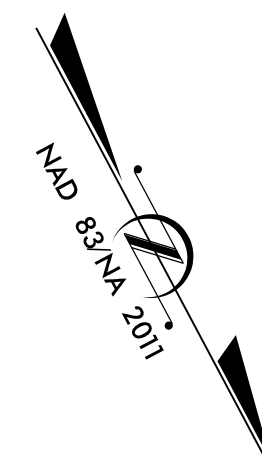

MATCHLINE SHEET 28
-L- STA 1163+00.00

MATCHLINE SHEET 30
-L- STA 1175+50.00

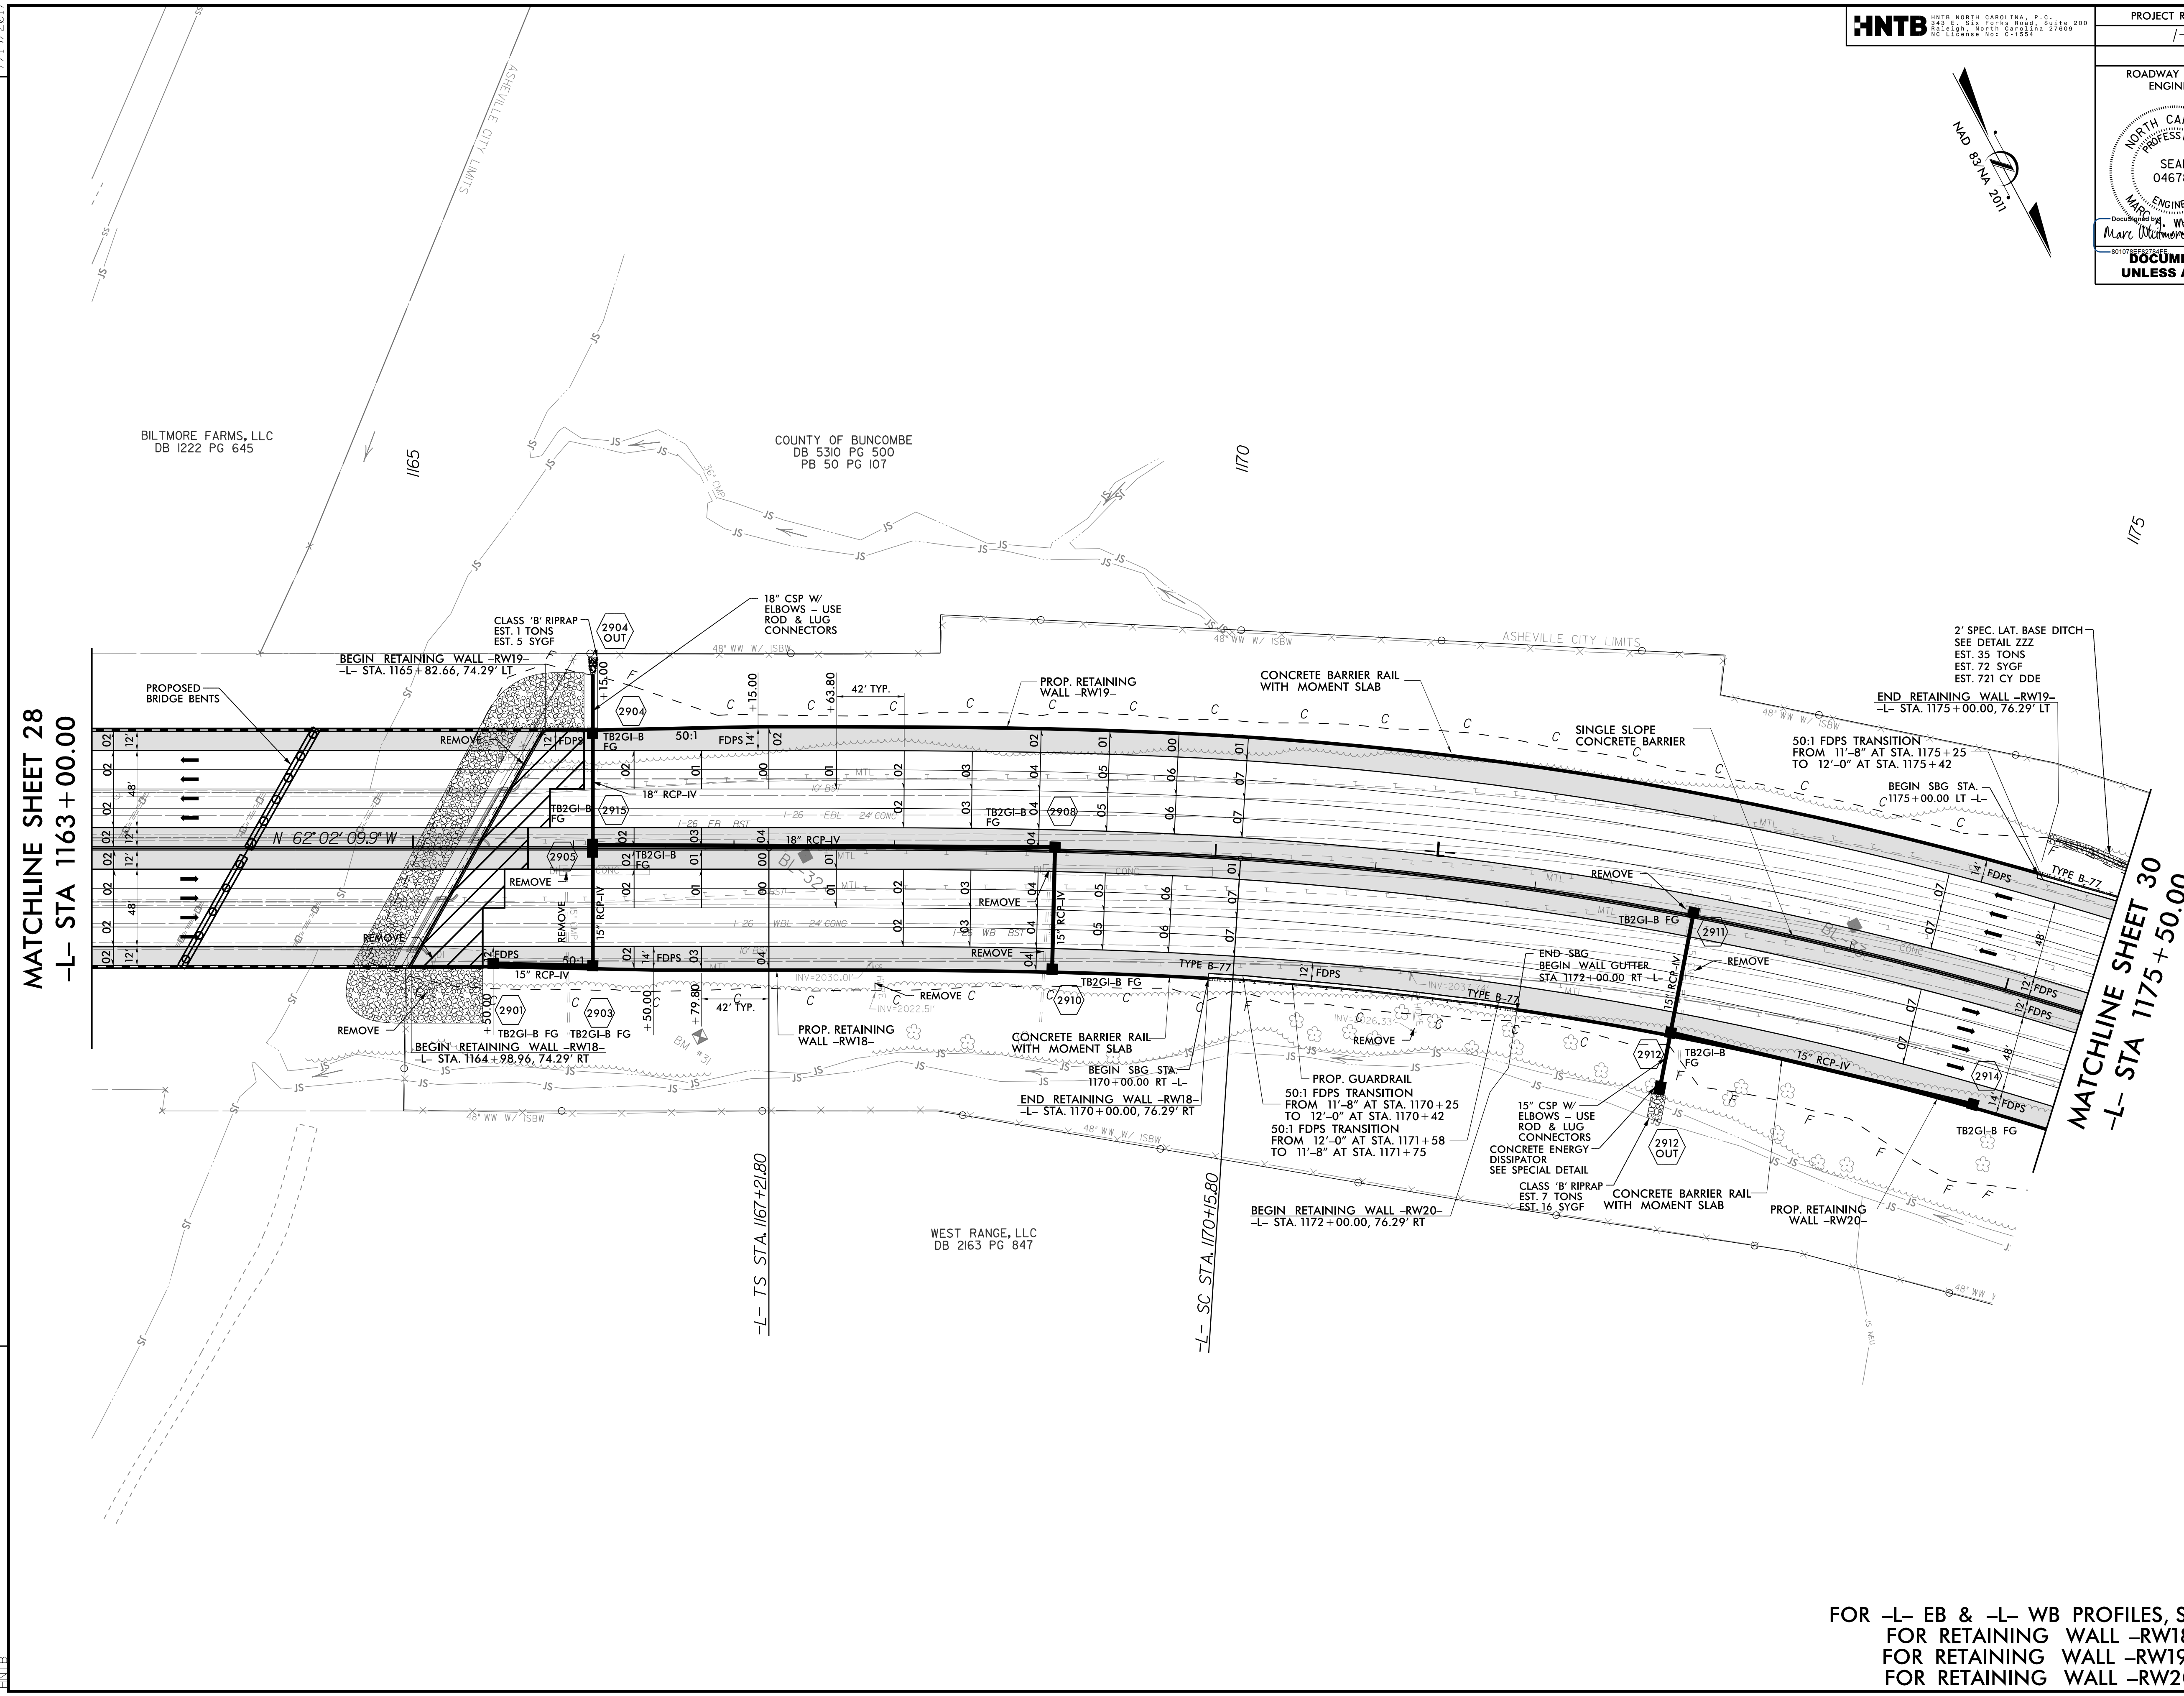


REVISIONS


15-MAY-2019 12:19
C:\p\dw\2511\14700.RDY_PSH_29.dgn
HNTB

FOR -L- EB & -L- WB PROFILES, SEE SHEETS 57 & 58
FOR RETAINING WALL -RW18-, SEE SHEETS W-19
FOR RETAINING WALL -RW19-, SEE SHEETS W-20
FOR RETAINING WALL -RW20-, SEE SHEETS W-21

7/19/2017

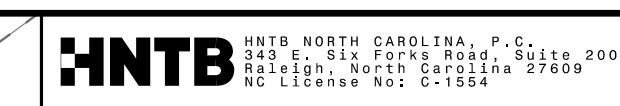


PROJECT REFERENCE NO. 1-4700		SHEET NO. 30	
RW SHEET NO. 1-4700B-40		ROADWAY DESIGN ENGINEER	
ROADWAY DESIGN ENGINEER		HYDRAULICS ENGINEER	
 Marc Whitmore 5/16/2019		 John Blawie 5/16/2019	
DOCUMENT NOT CONSIDERED FINAL UNLESS ALL SIGNATURES COMPLETED			

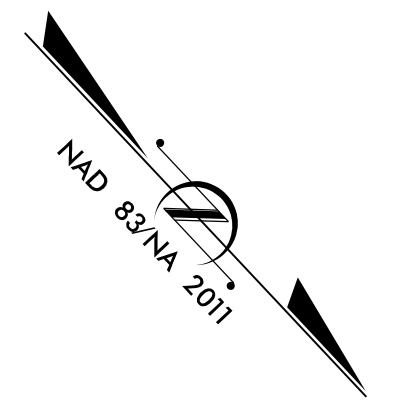

MATCHLINE SHEET 29
-L- STA 1175 + 50.00

MATCHLINE SHEET 31
-L- STA 1188 + 50.00

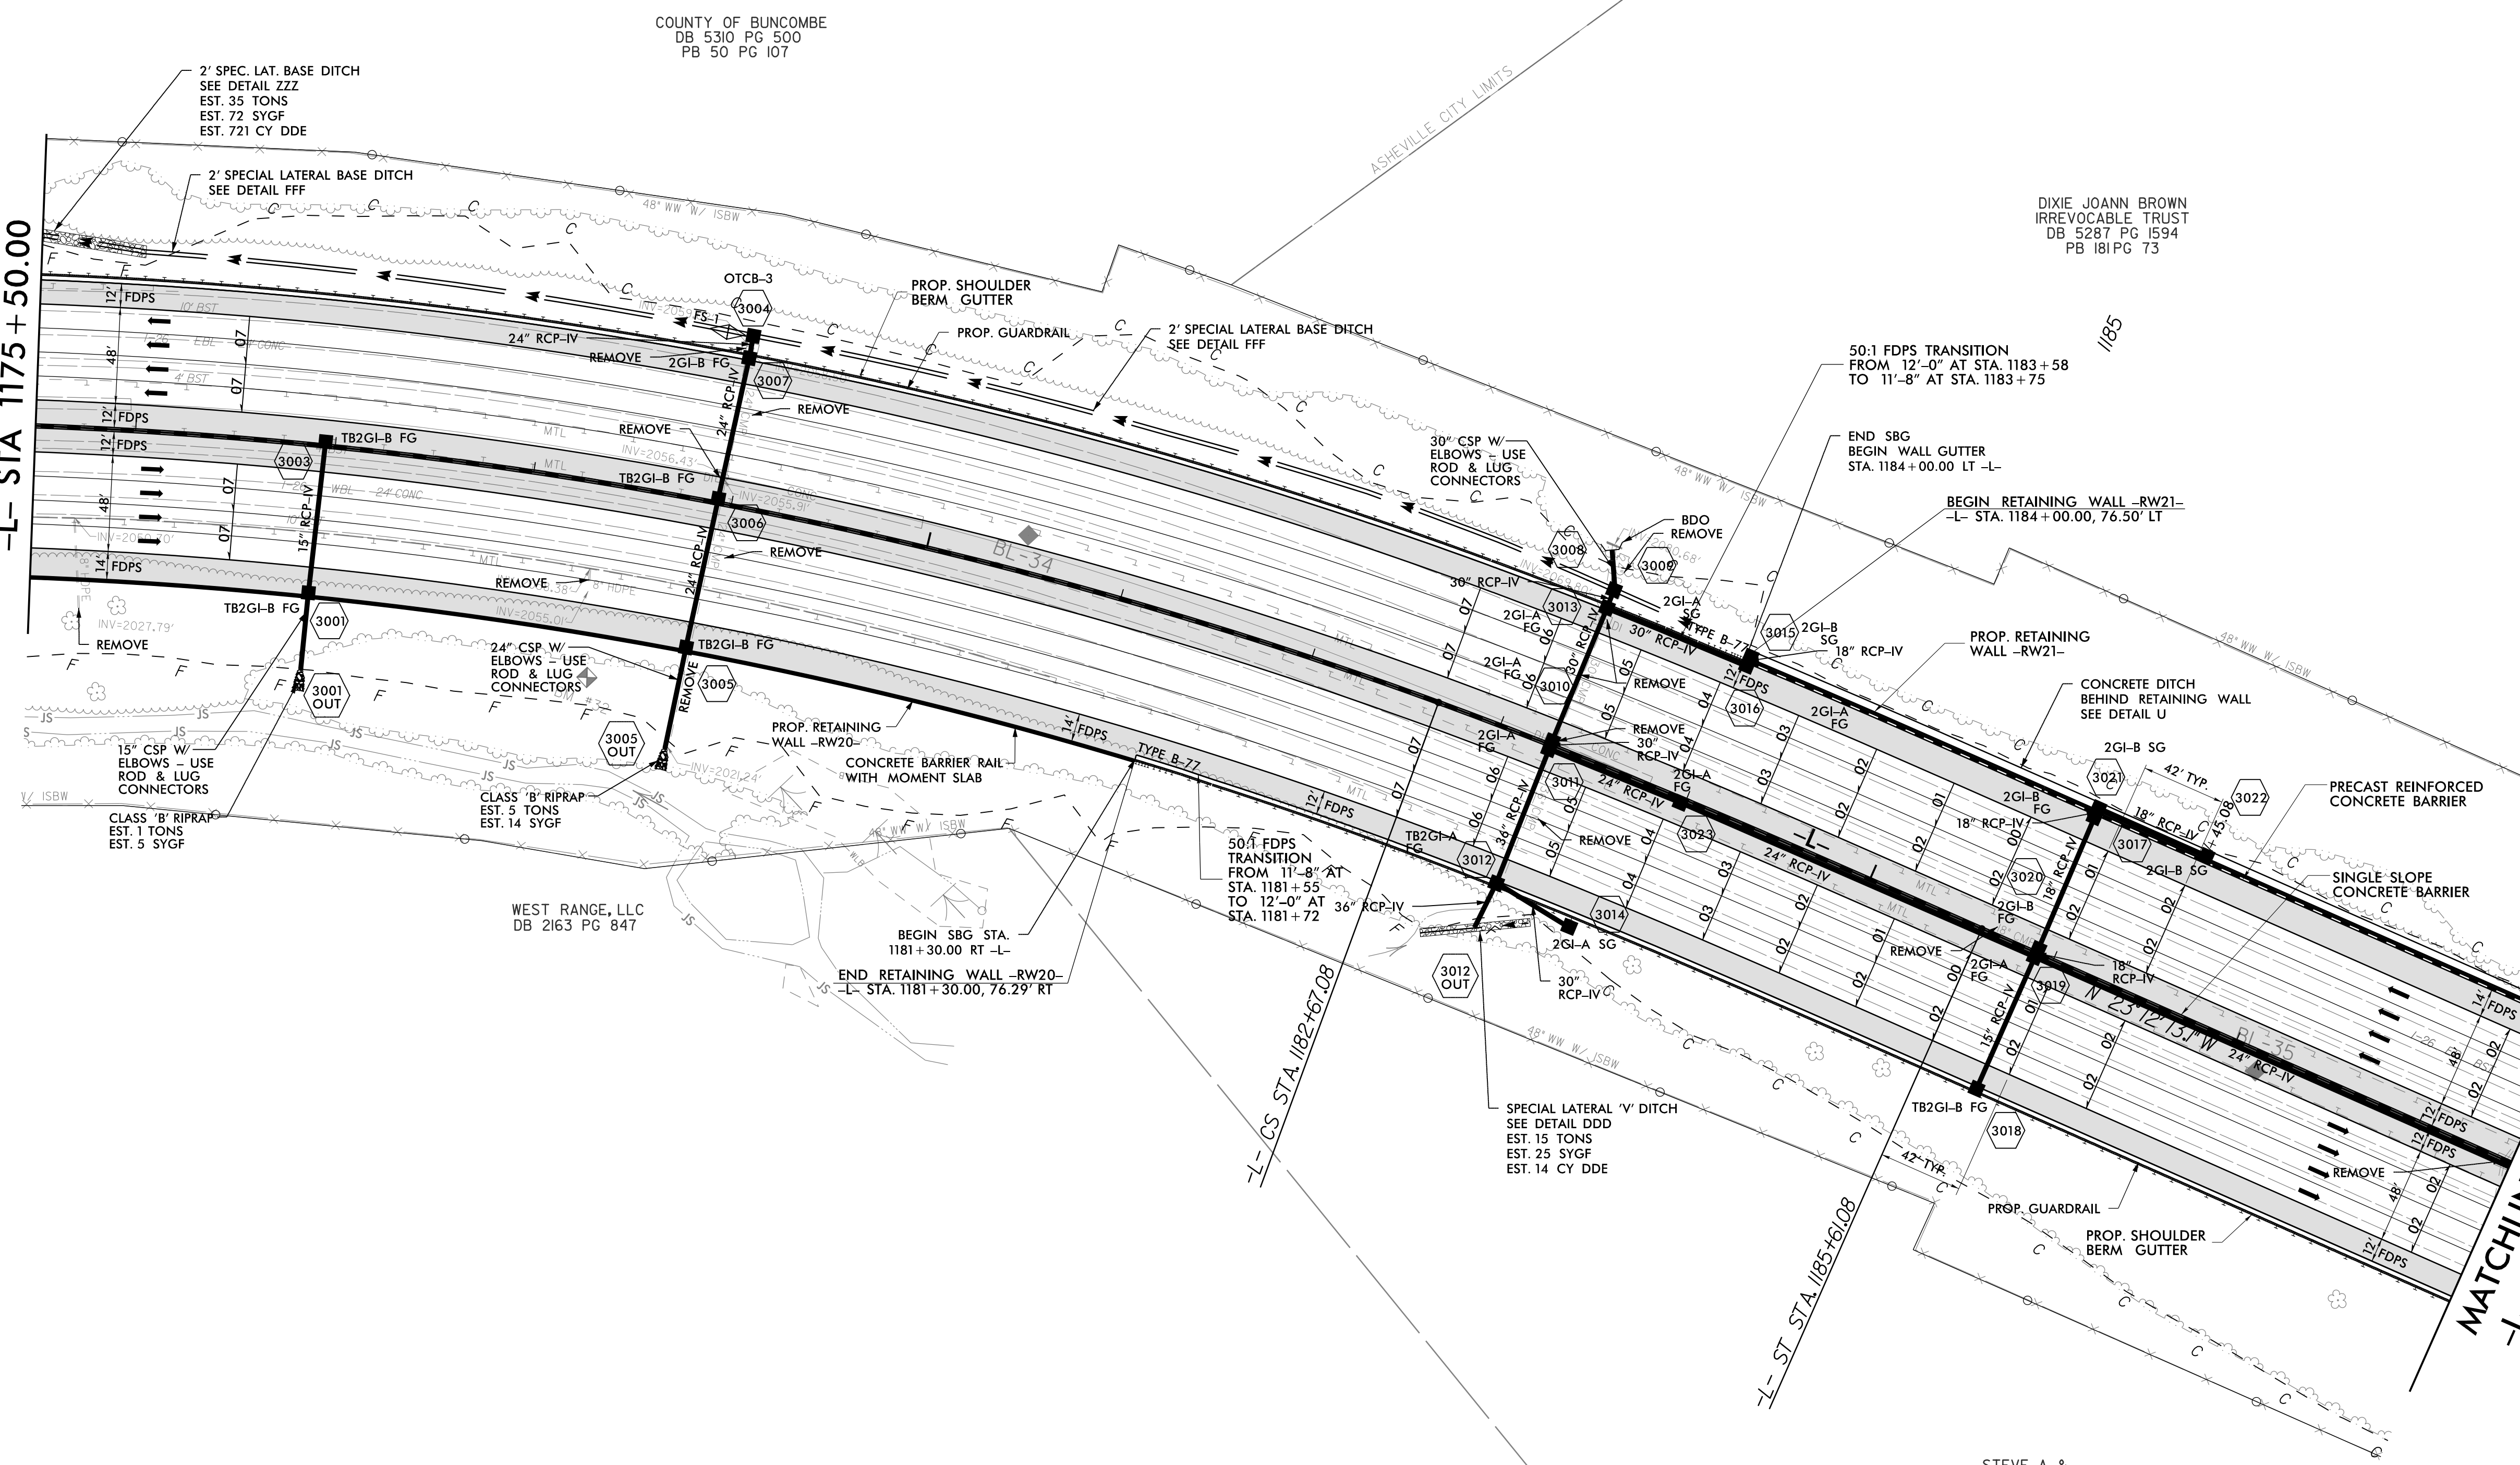

REVISIONS

15-MAY-2019 12:20
C:\p\dms\p\14700.RDY_PSH_30.dgn

FOR -L- EB & -L- WB PROFILES, SEE SHEETS 58 & 59
FOR RETAINING WALL -RW20-, SEE SHEETS W-21
FOR RETAINING WALL -RW21-, SEE SHEETS W-22