


**This electronic collection of documents is provided
for the convenience of the user
and is Not a Certified Document –**



**The documents contained herein were originally issued
and sealed by the individuals whose names and license
numbers appear on each page, on the dates appearing
with their signature on that page.**

**This file or an individual page
shall not be considered a certified document.**

8/23/99

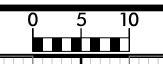


PROJ. REFERENCE NO.	SHEET NO.
I-4700	X-335

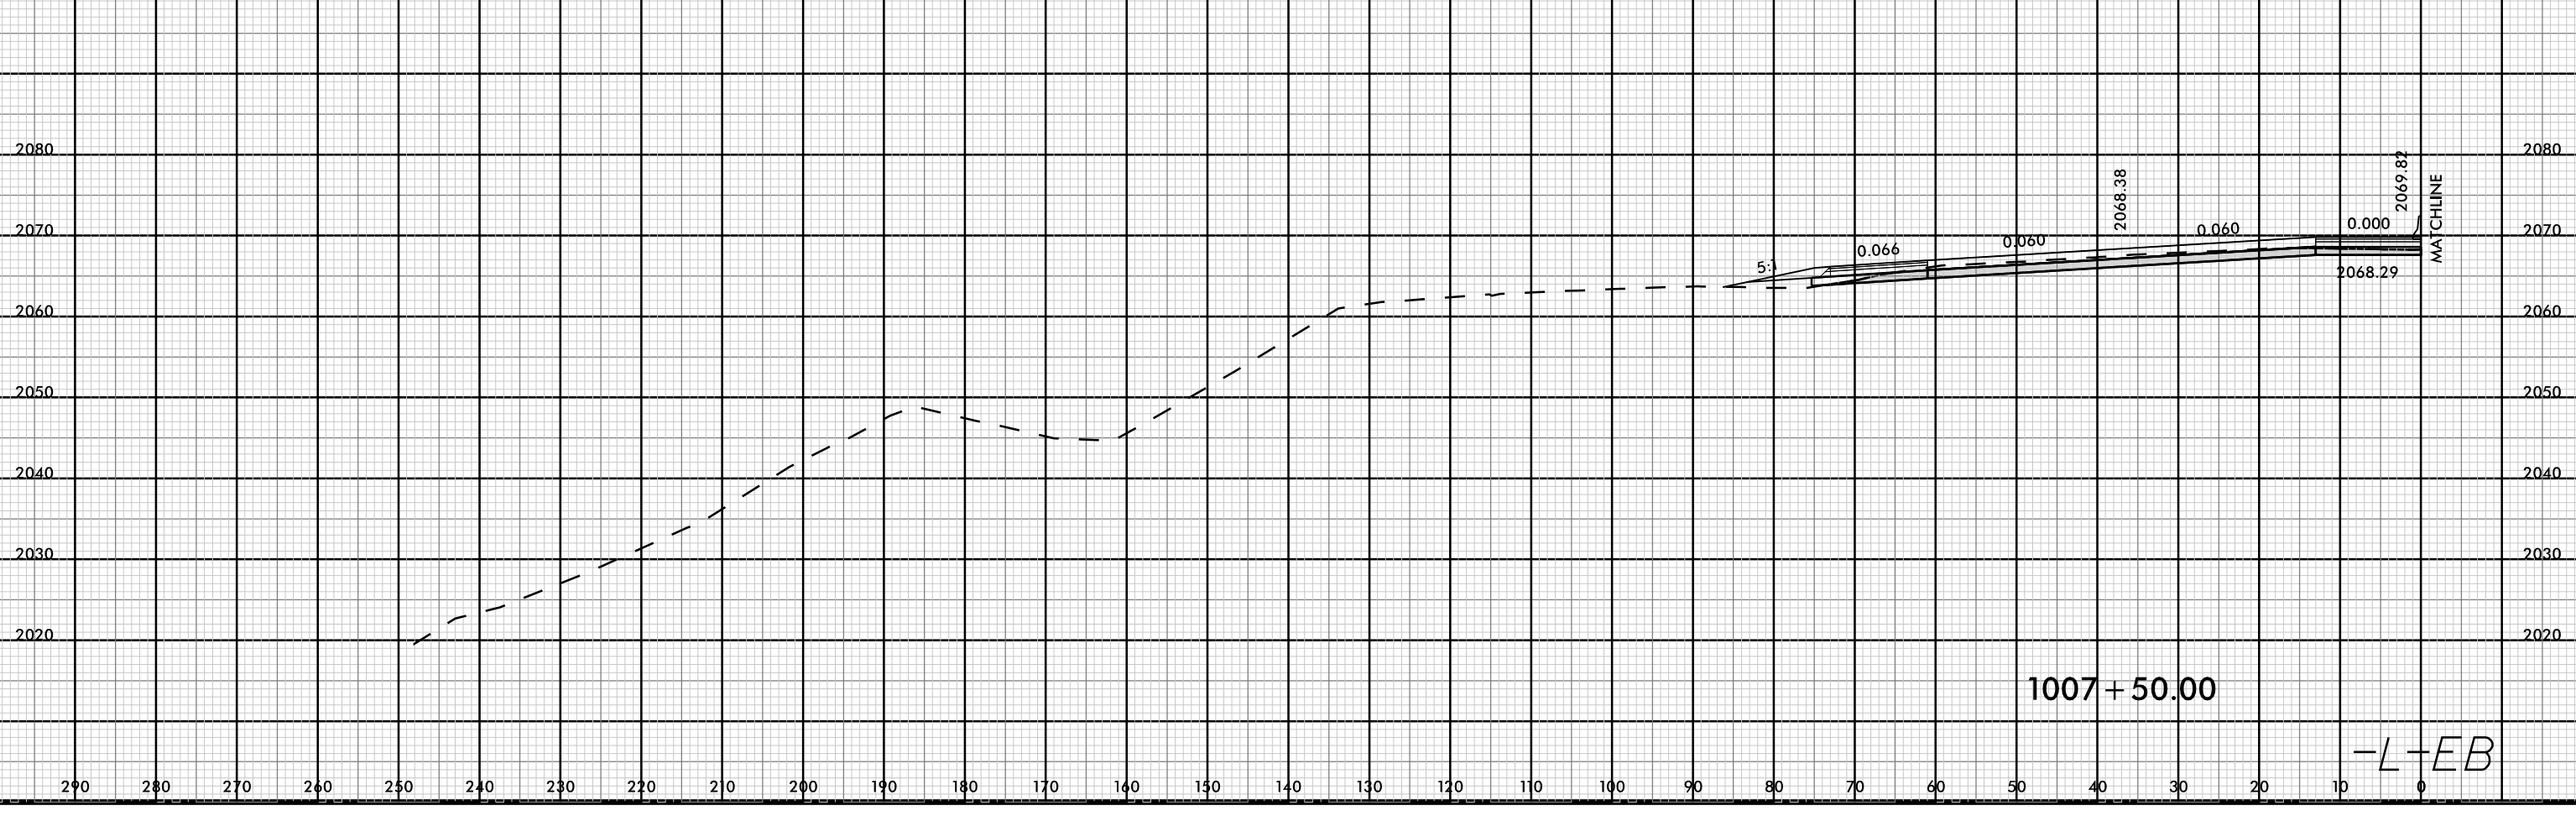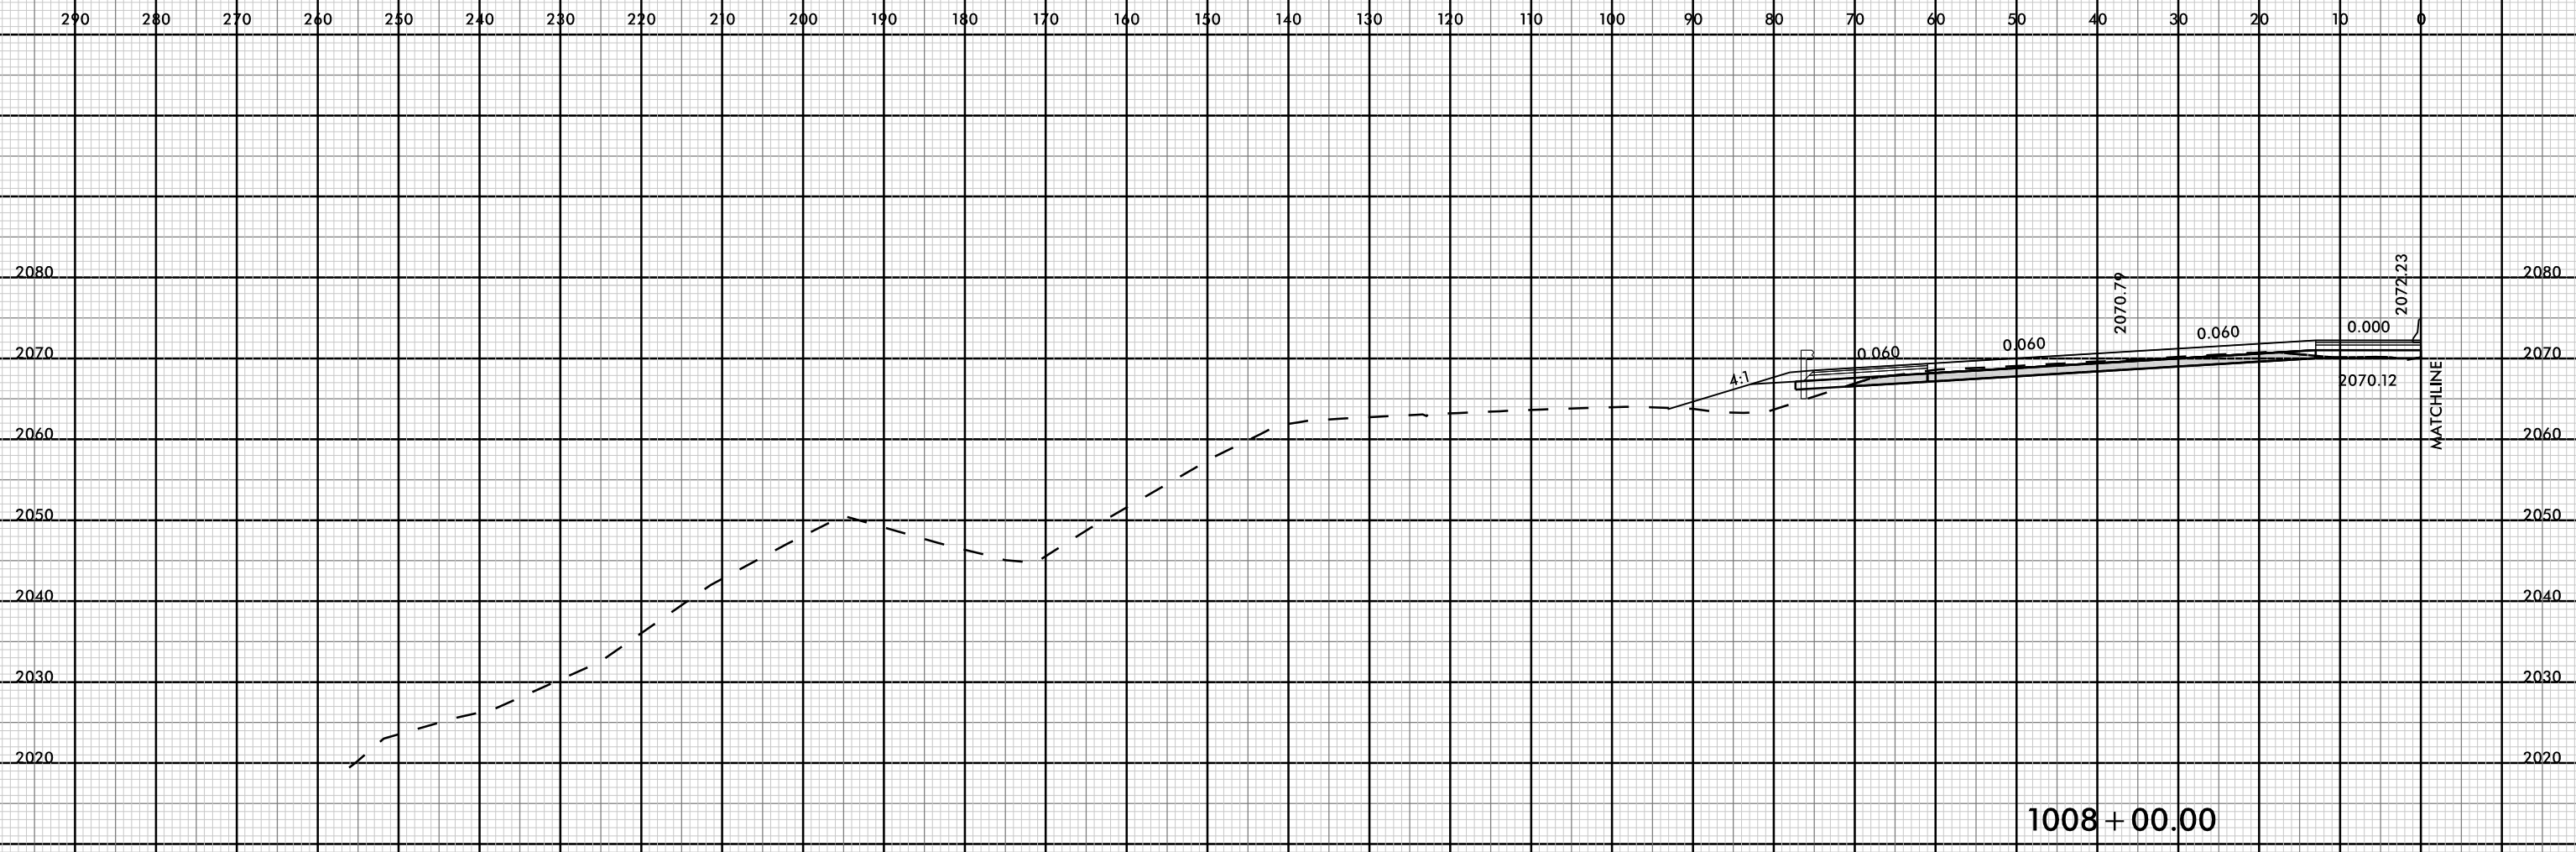


08-MAR-2009 13:19
I4700A-ROD-XPL-ML.dgn
FINITB

-L-EB

8/23/99

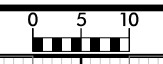

PROJ. REFERENCE NO.	SHEET NO.
I-4700	X-336

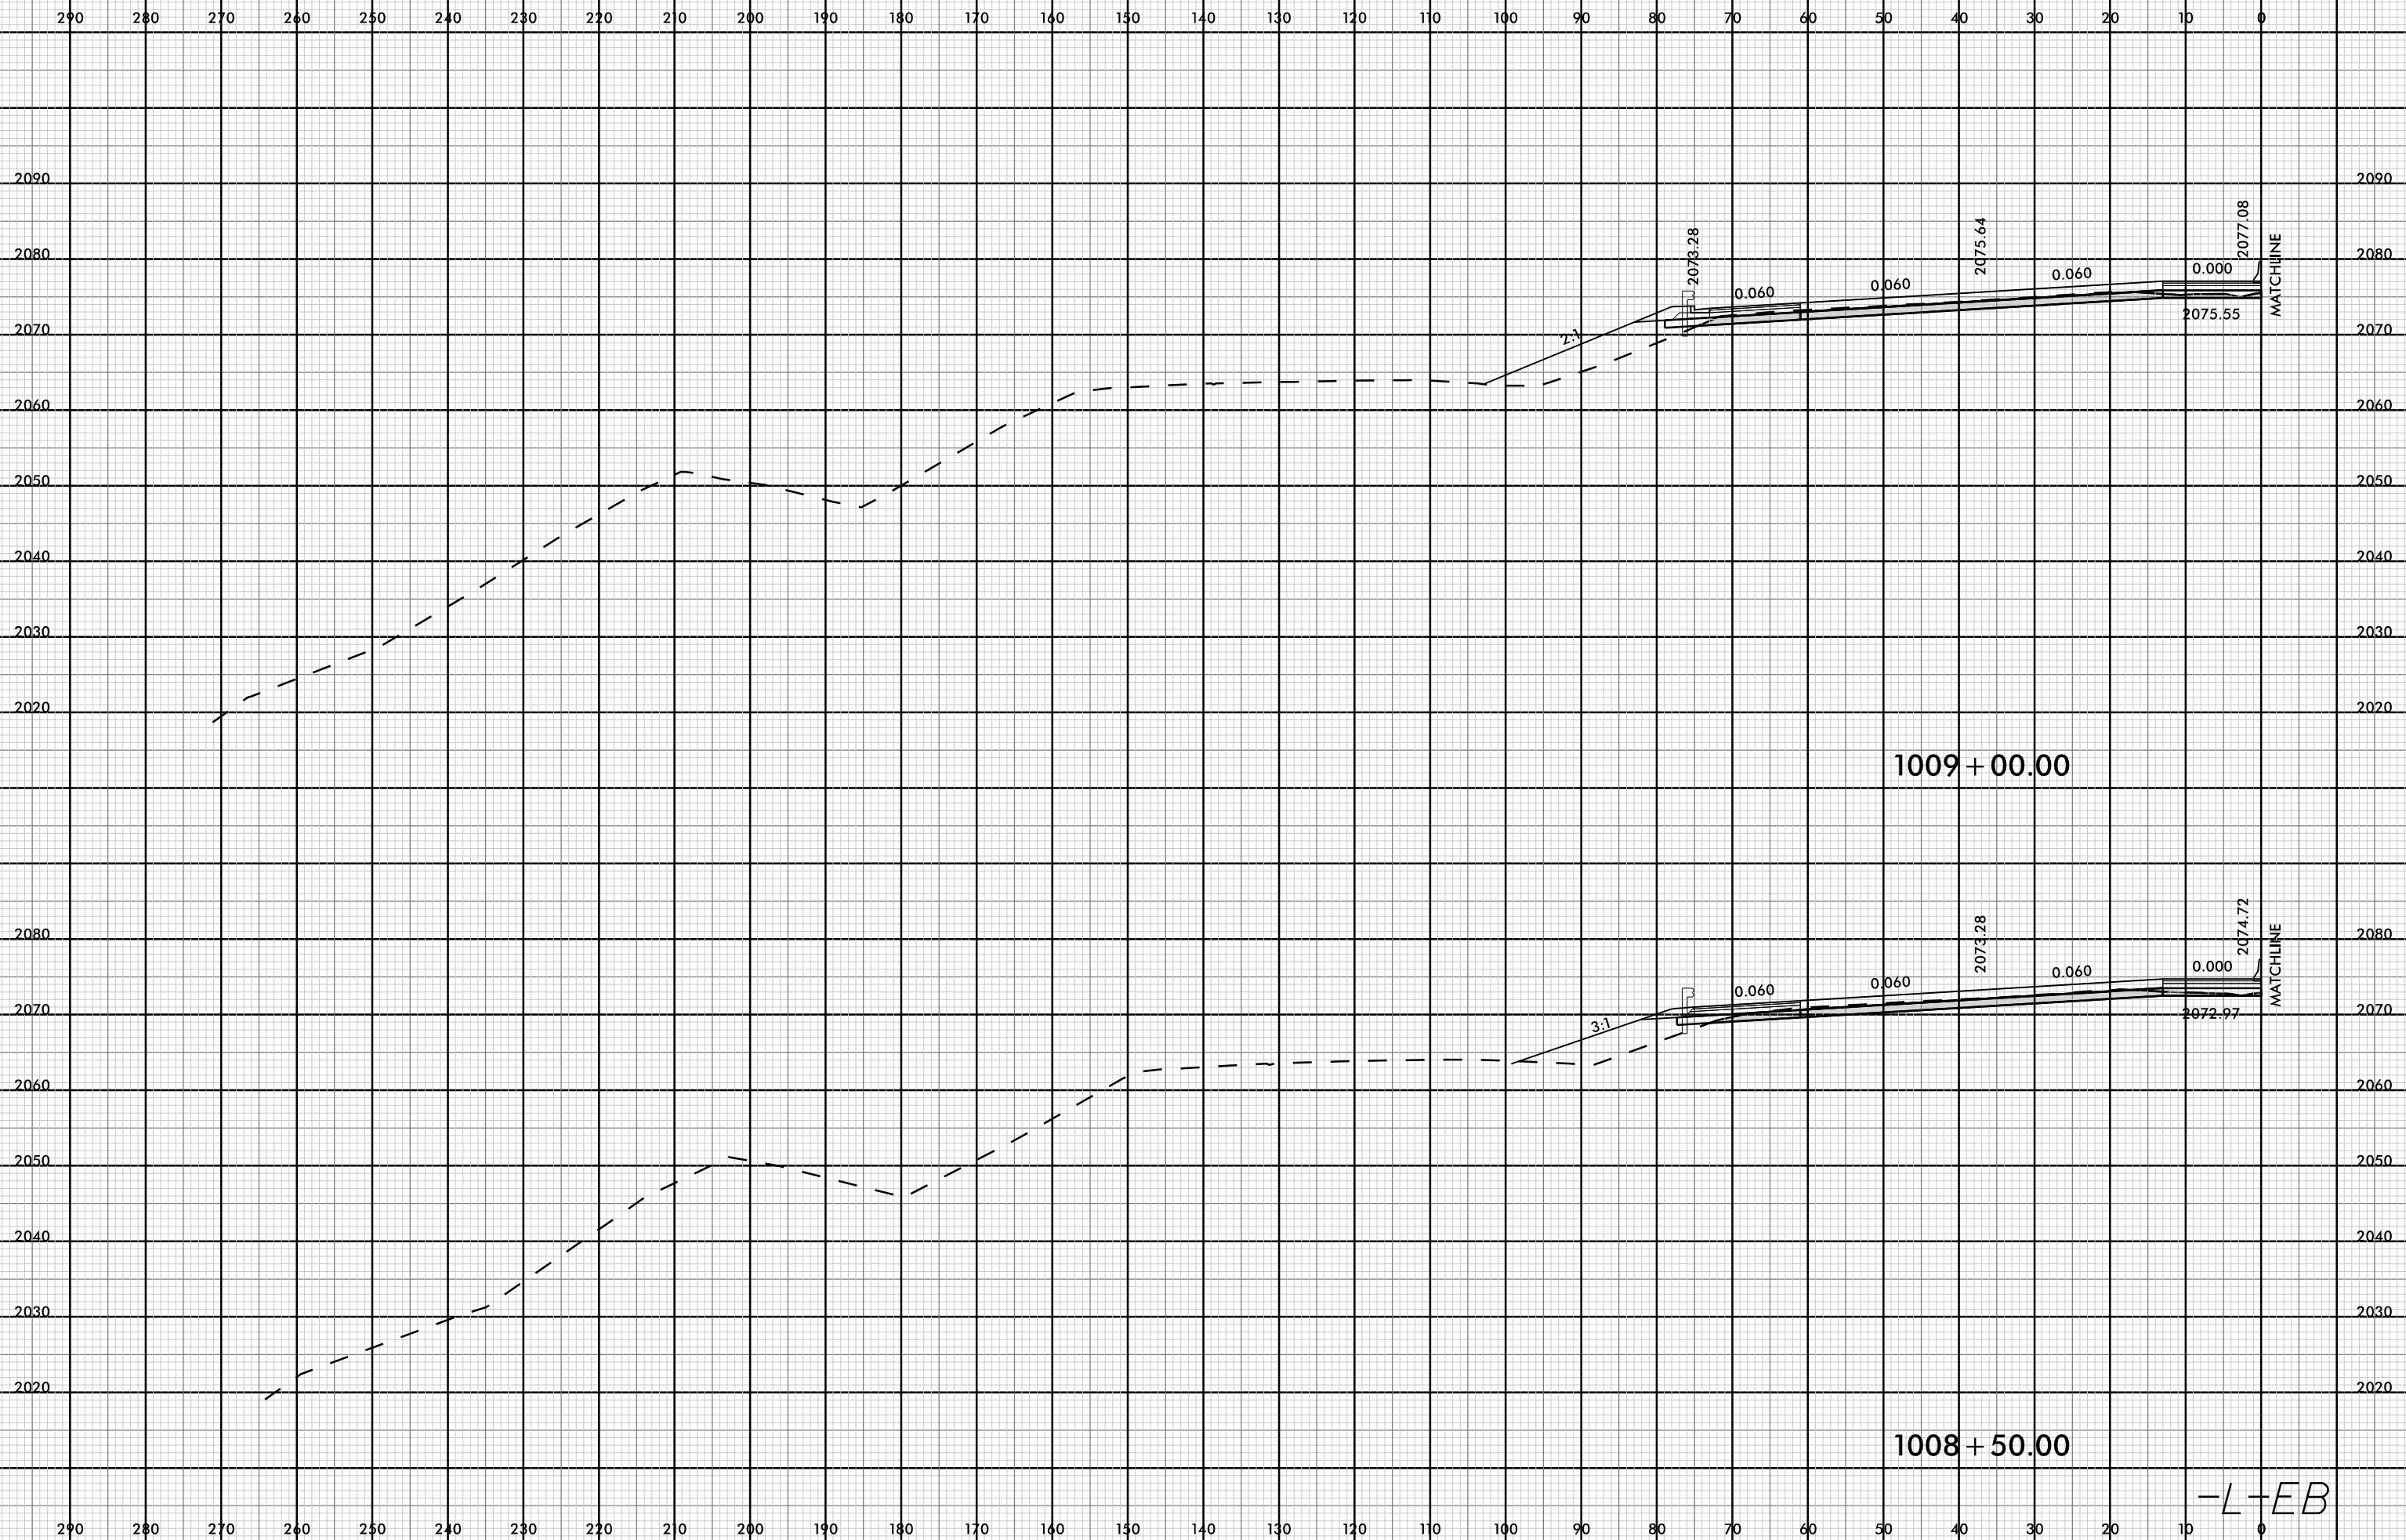


1009 + 00.00

1008 + 50.00


-L-EB

08-MAR-2009 13:19
I4700A-ROD-XPL-ML.dgn
FINITB

8/23/99

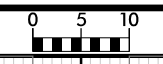


PROJ. REFERENCE NO.	SHEET NO.
I-4700	X-337

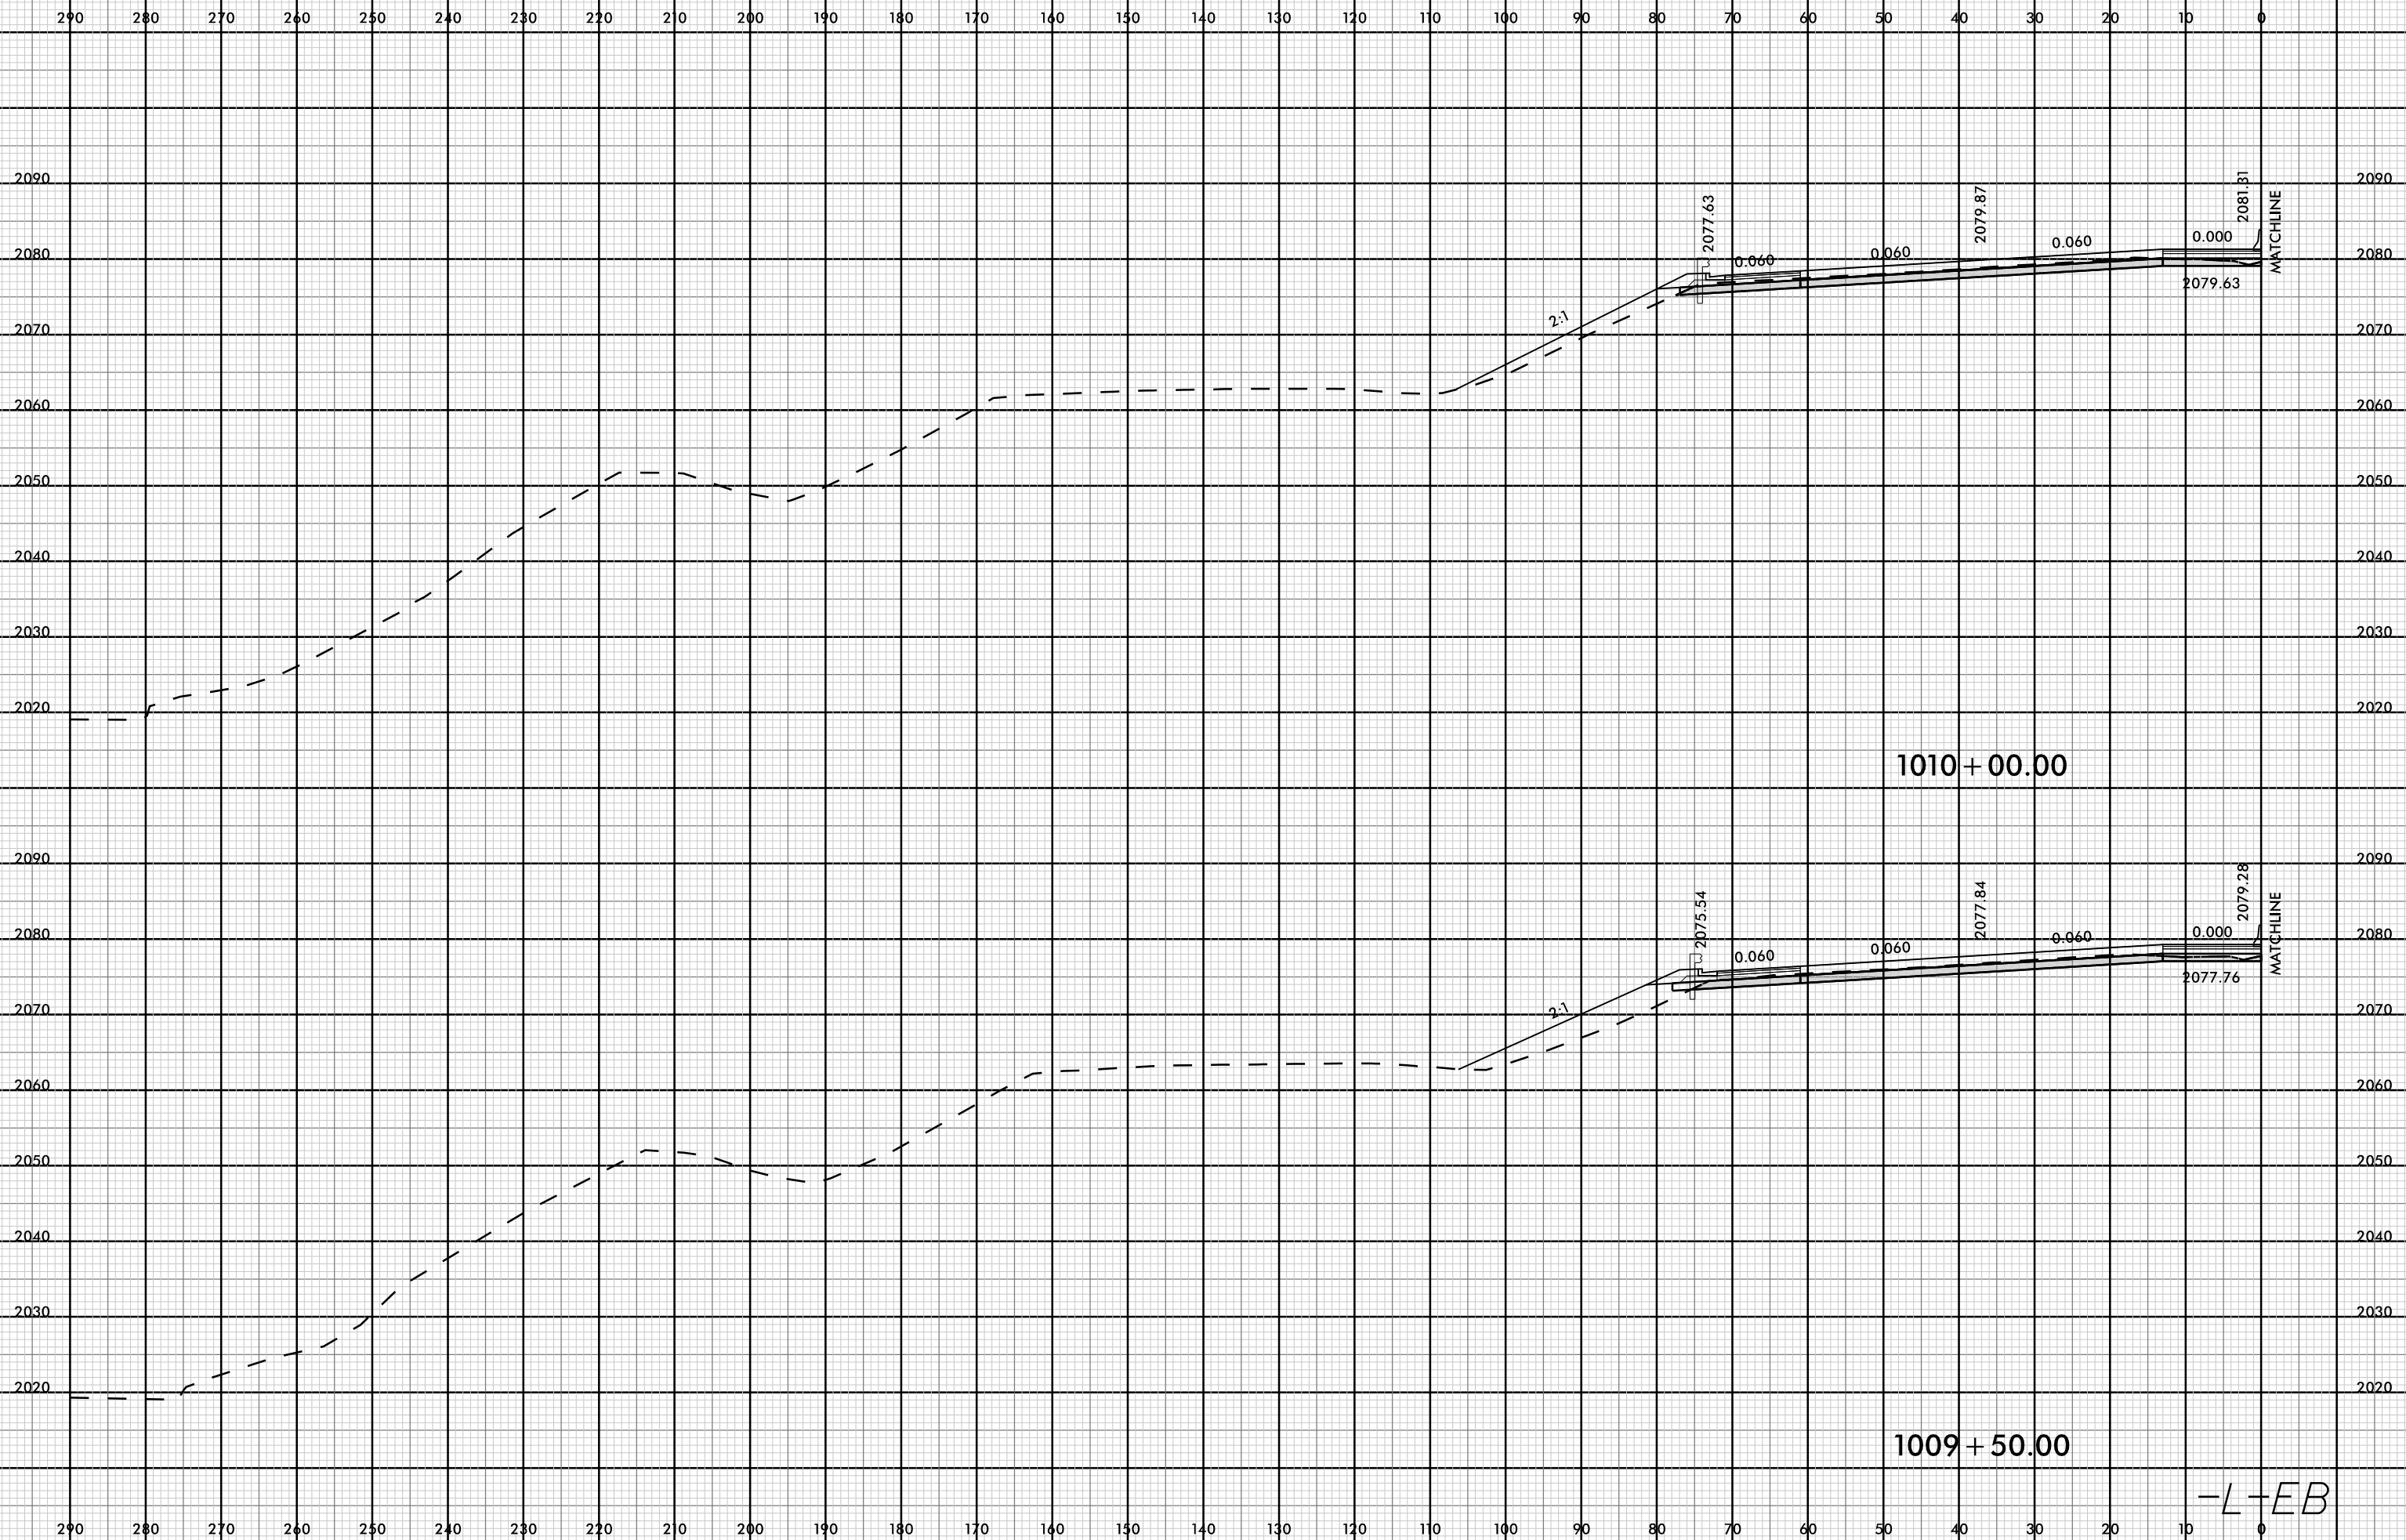


08-MAR-2009 15:19
I-4700A-ROD-XPL-ML.dgn
FINITB

-L-EB

8/23/99

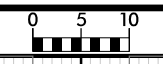

PROJ. REFERENCE NO.	SHEET NO.
I-4700	X-338

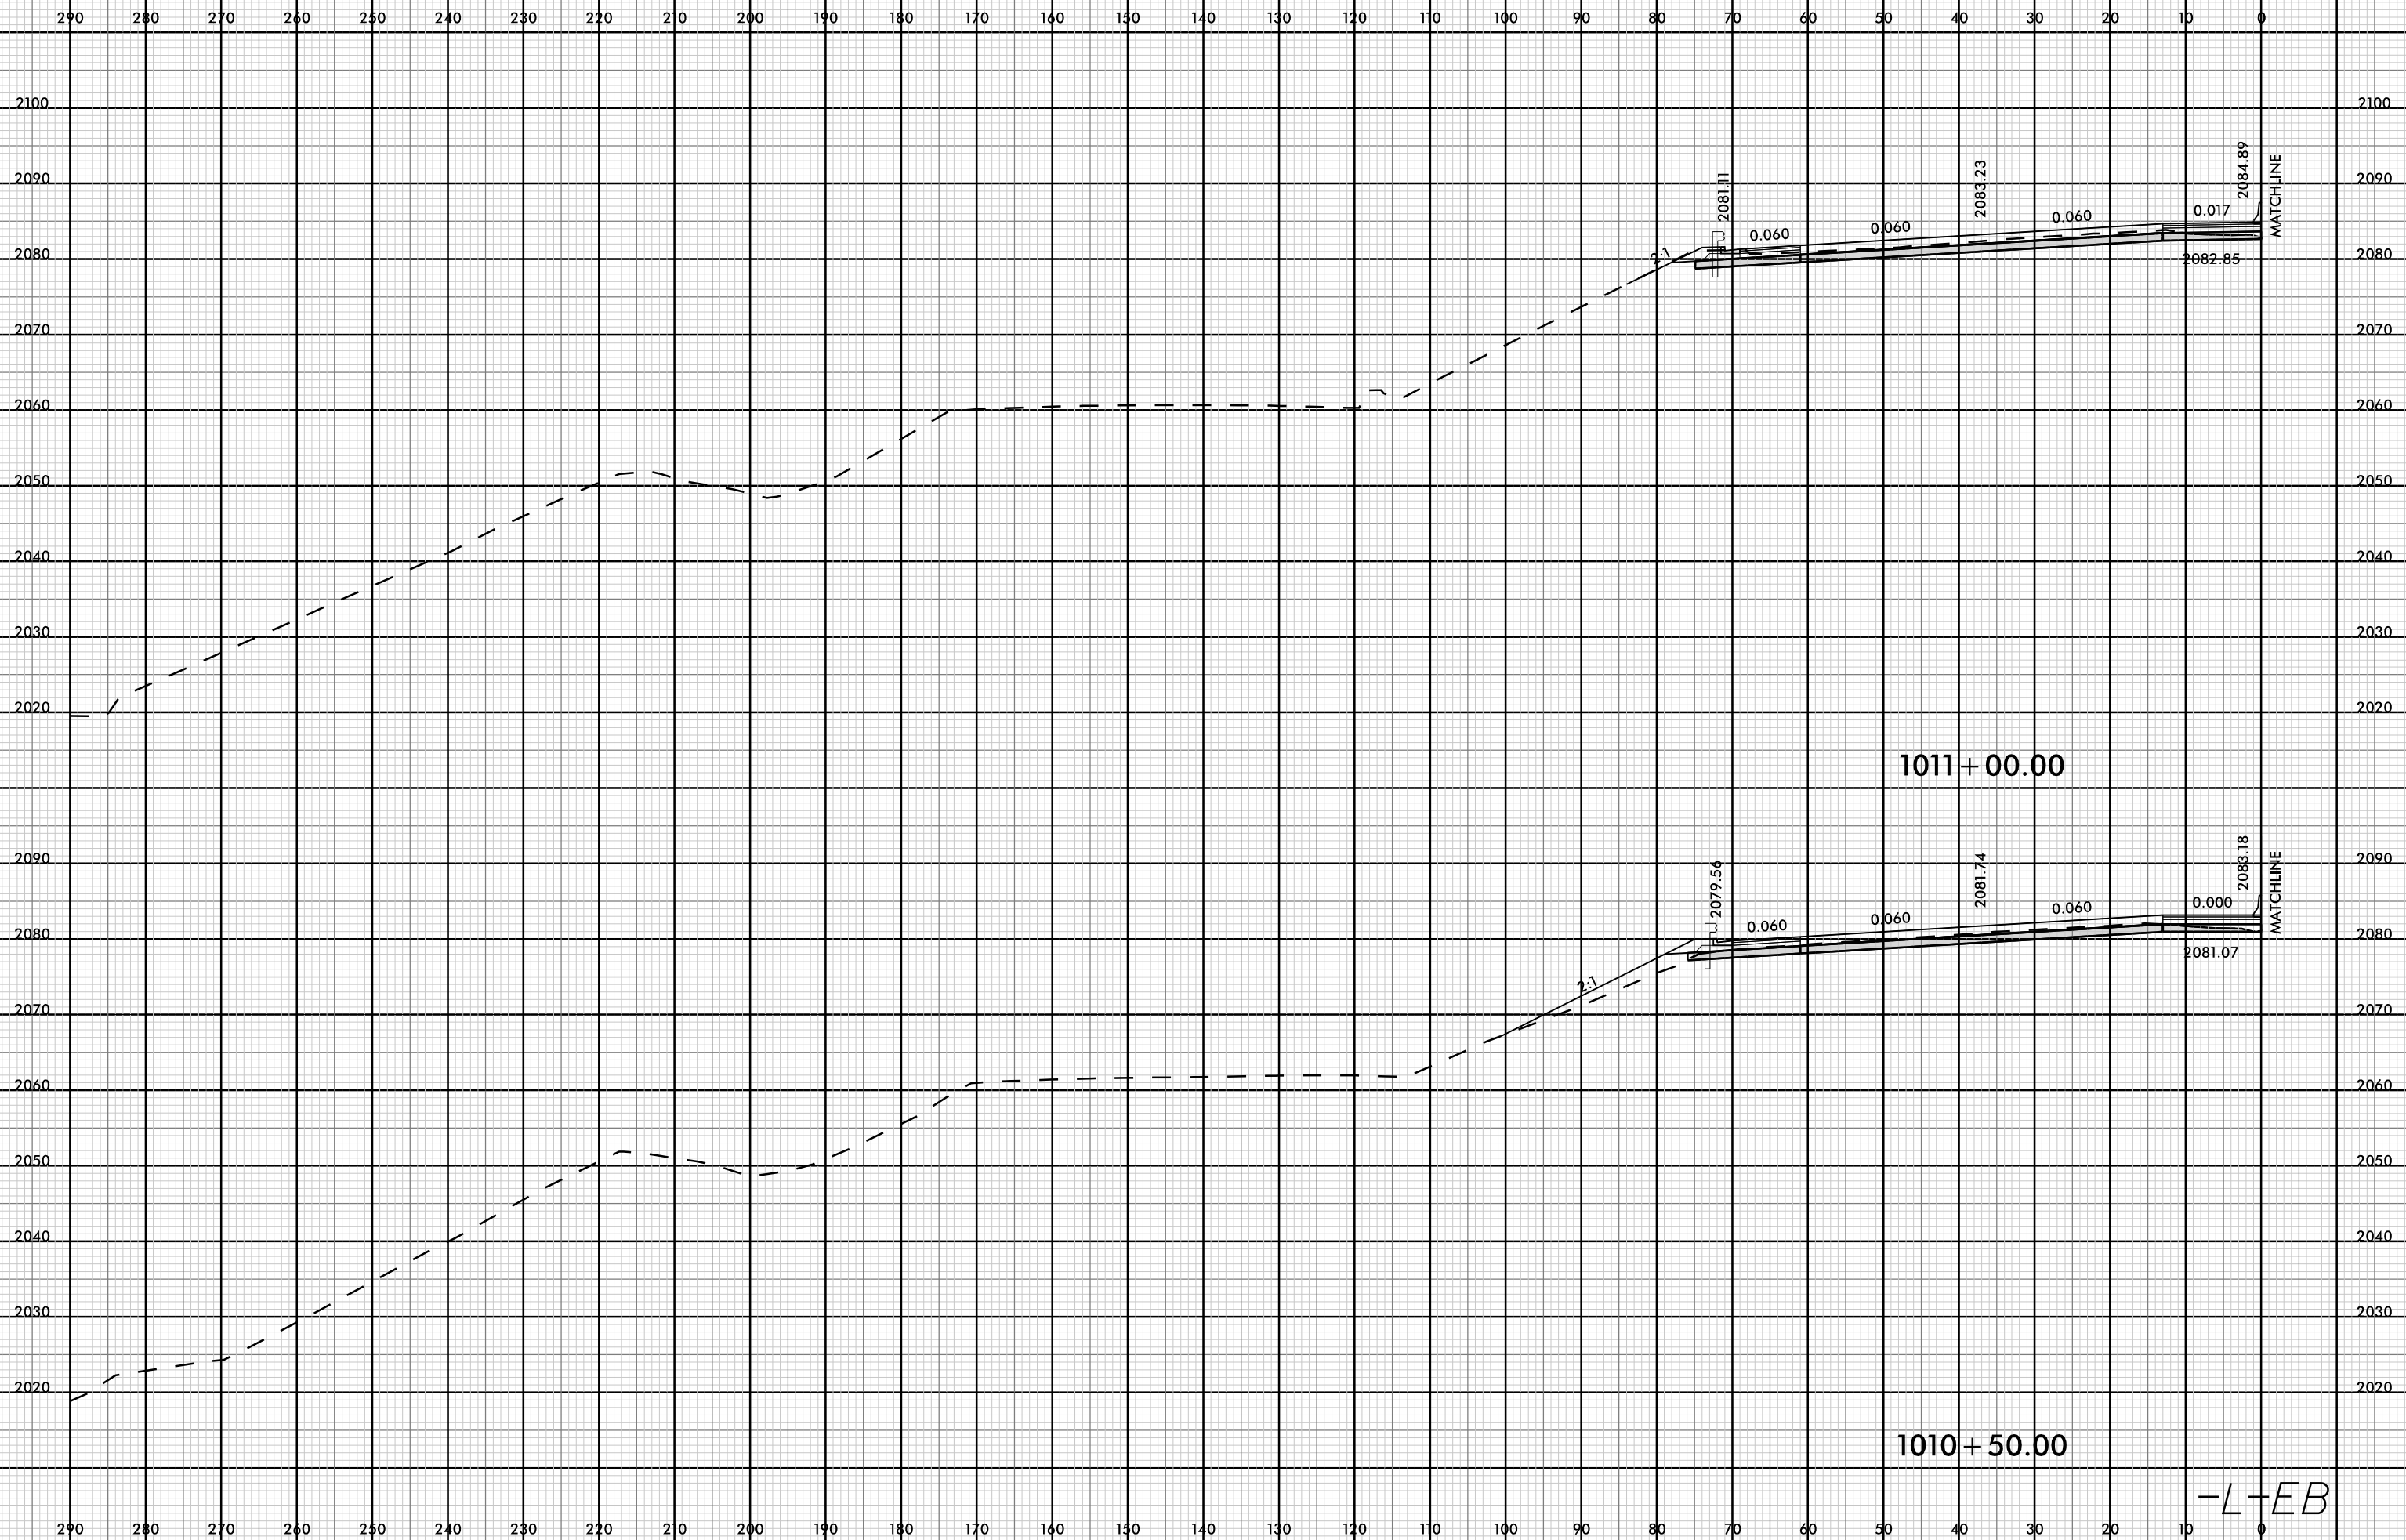

08-MAR-2009 15:19
I-4700A-ROD-XPL-ML.dgn
HNITB

-L-EB


8/23/99



PROJ. REFERENCE NO.
I-4700

SHEET NO.
X-339

290 280 270 260 250 240 230 220 210 200 190 180 170 160 150 140 130 120 110 100 90 80 70 60 50 40

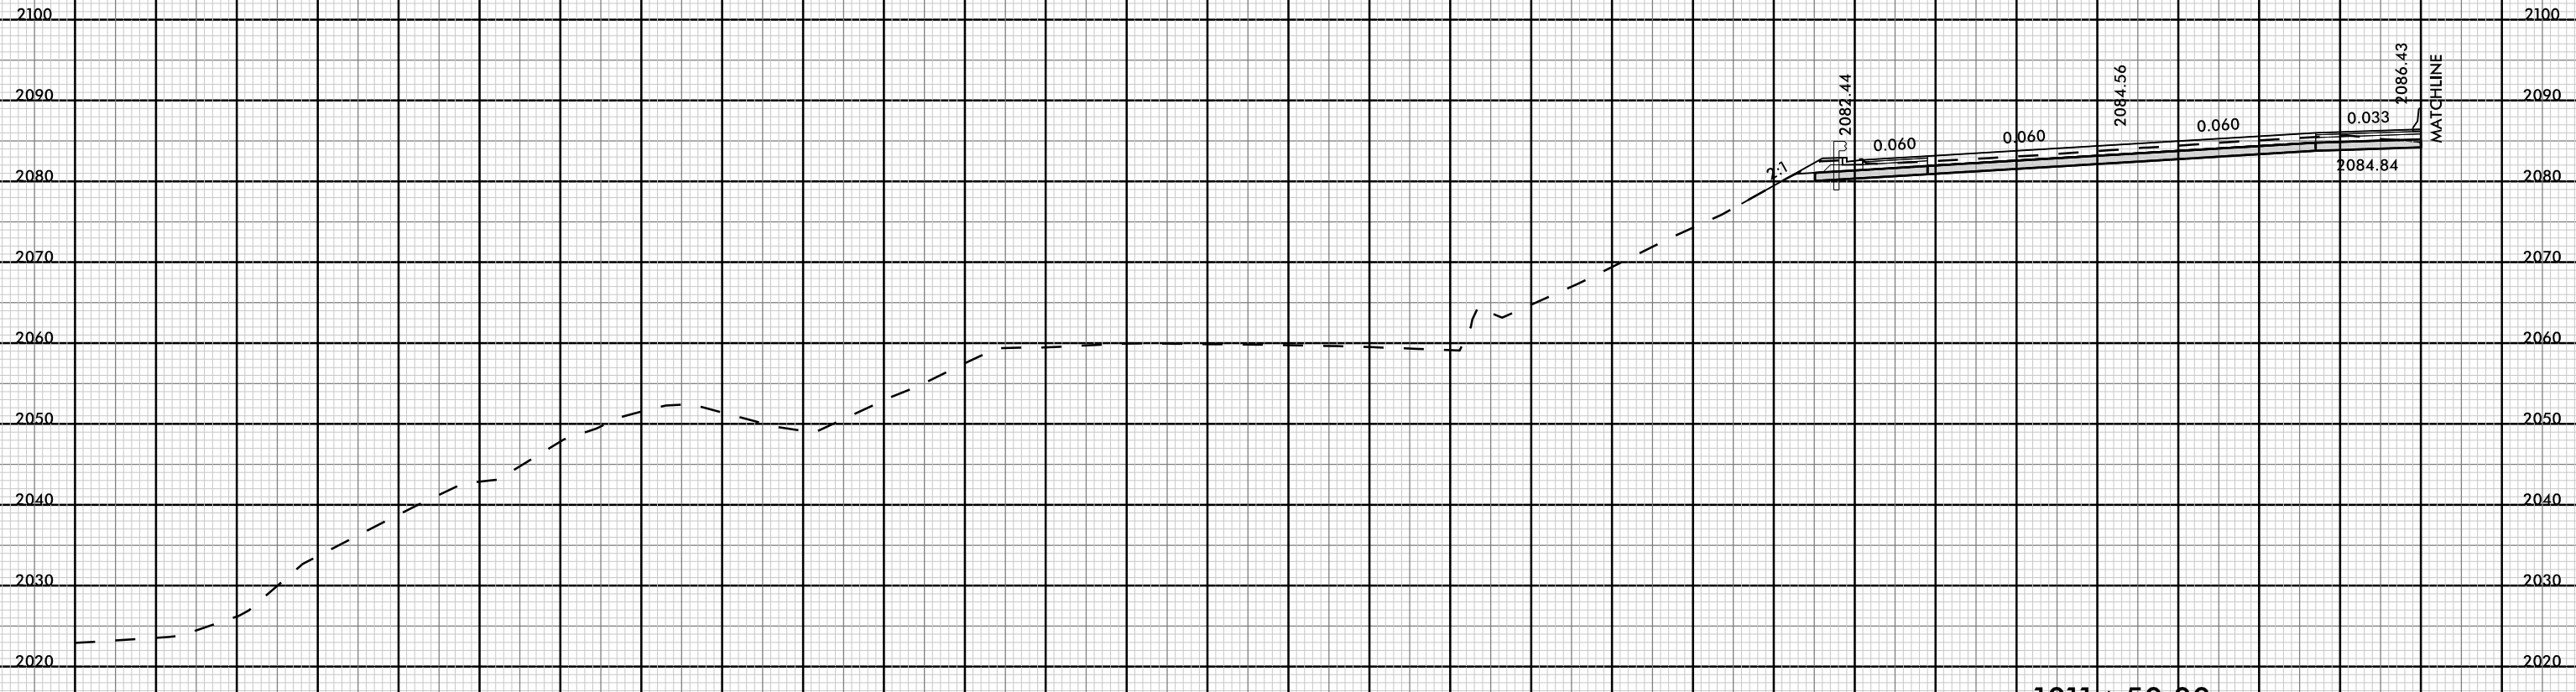


1011 + 50.00

-L-EB

08-MAR-2009 13:19
 I4700A-ROD-XPL-ML.dgn
 FNITB


290 280 270 260 250 240 230 220 210 200 190 180 170 160 150 140 130 120 110 100 90 80 70 60 50 40 30 20 10 0

8/23/99

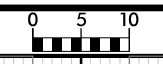

PROJ. REFERENCE NO.	SHEET NO.
I-4700	X-340

290 280 270 260 250 240 230 220 210 200 190 180 170 160 150 140 130 120 110 100 90 80 70 60 50 40 30 20 10 0

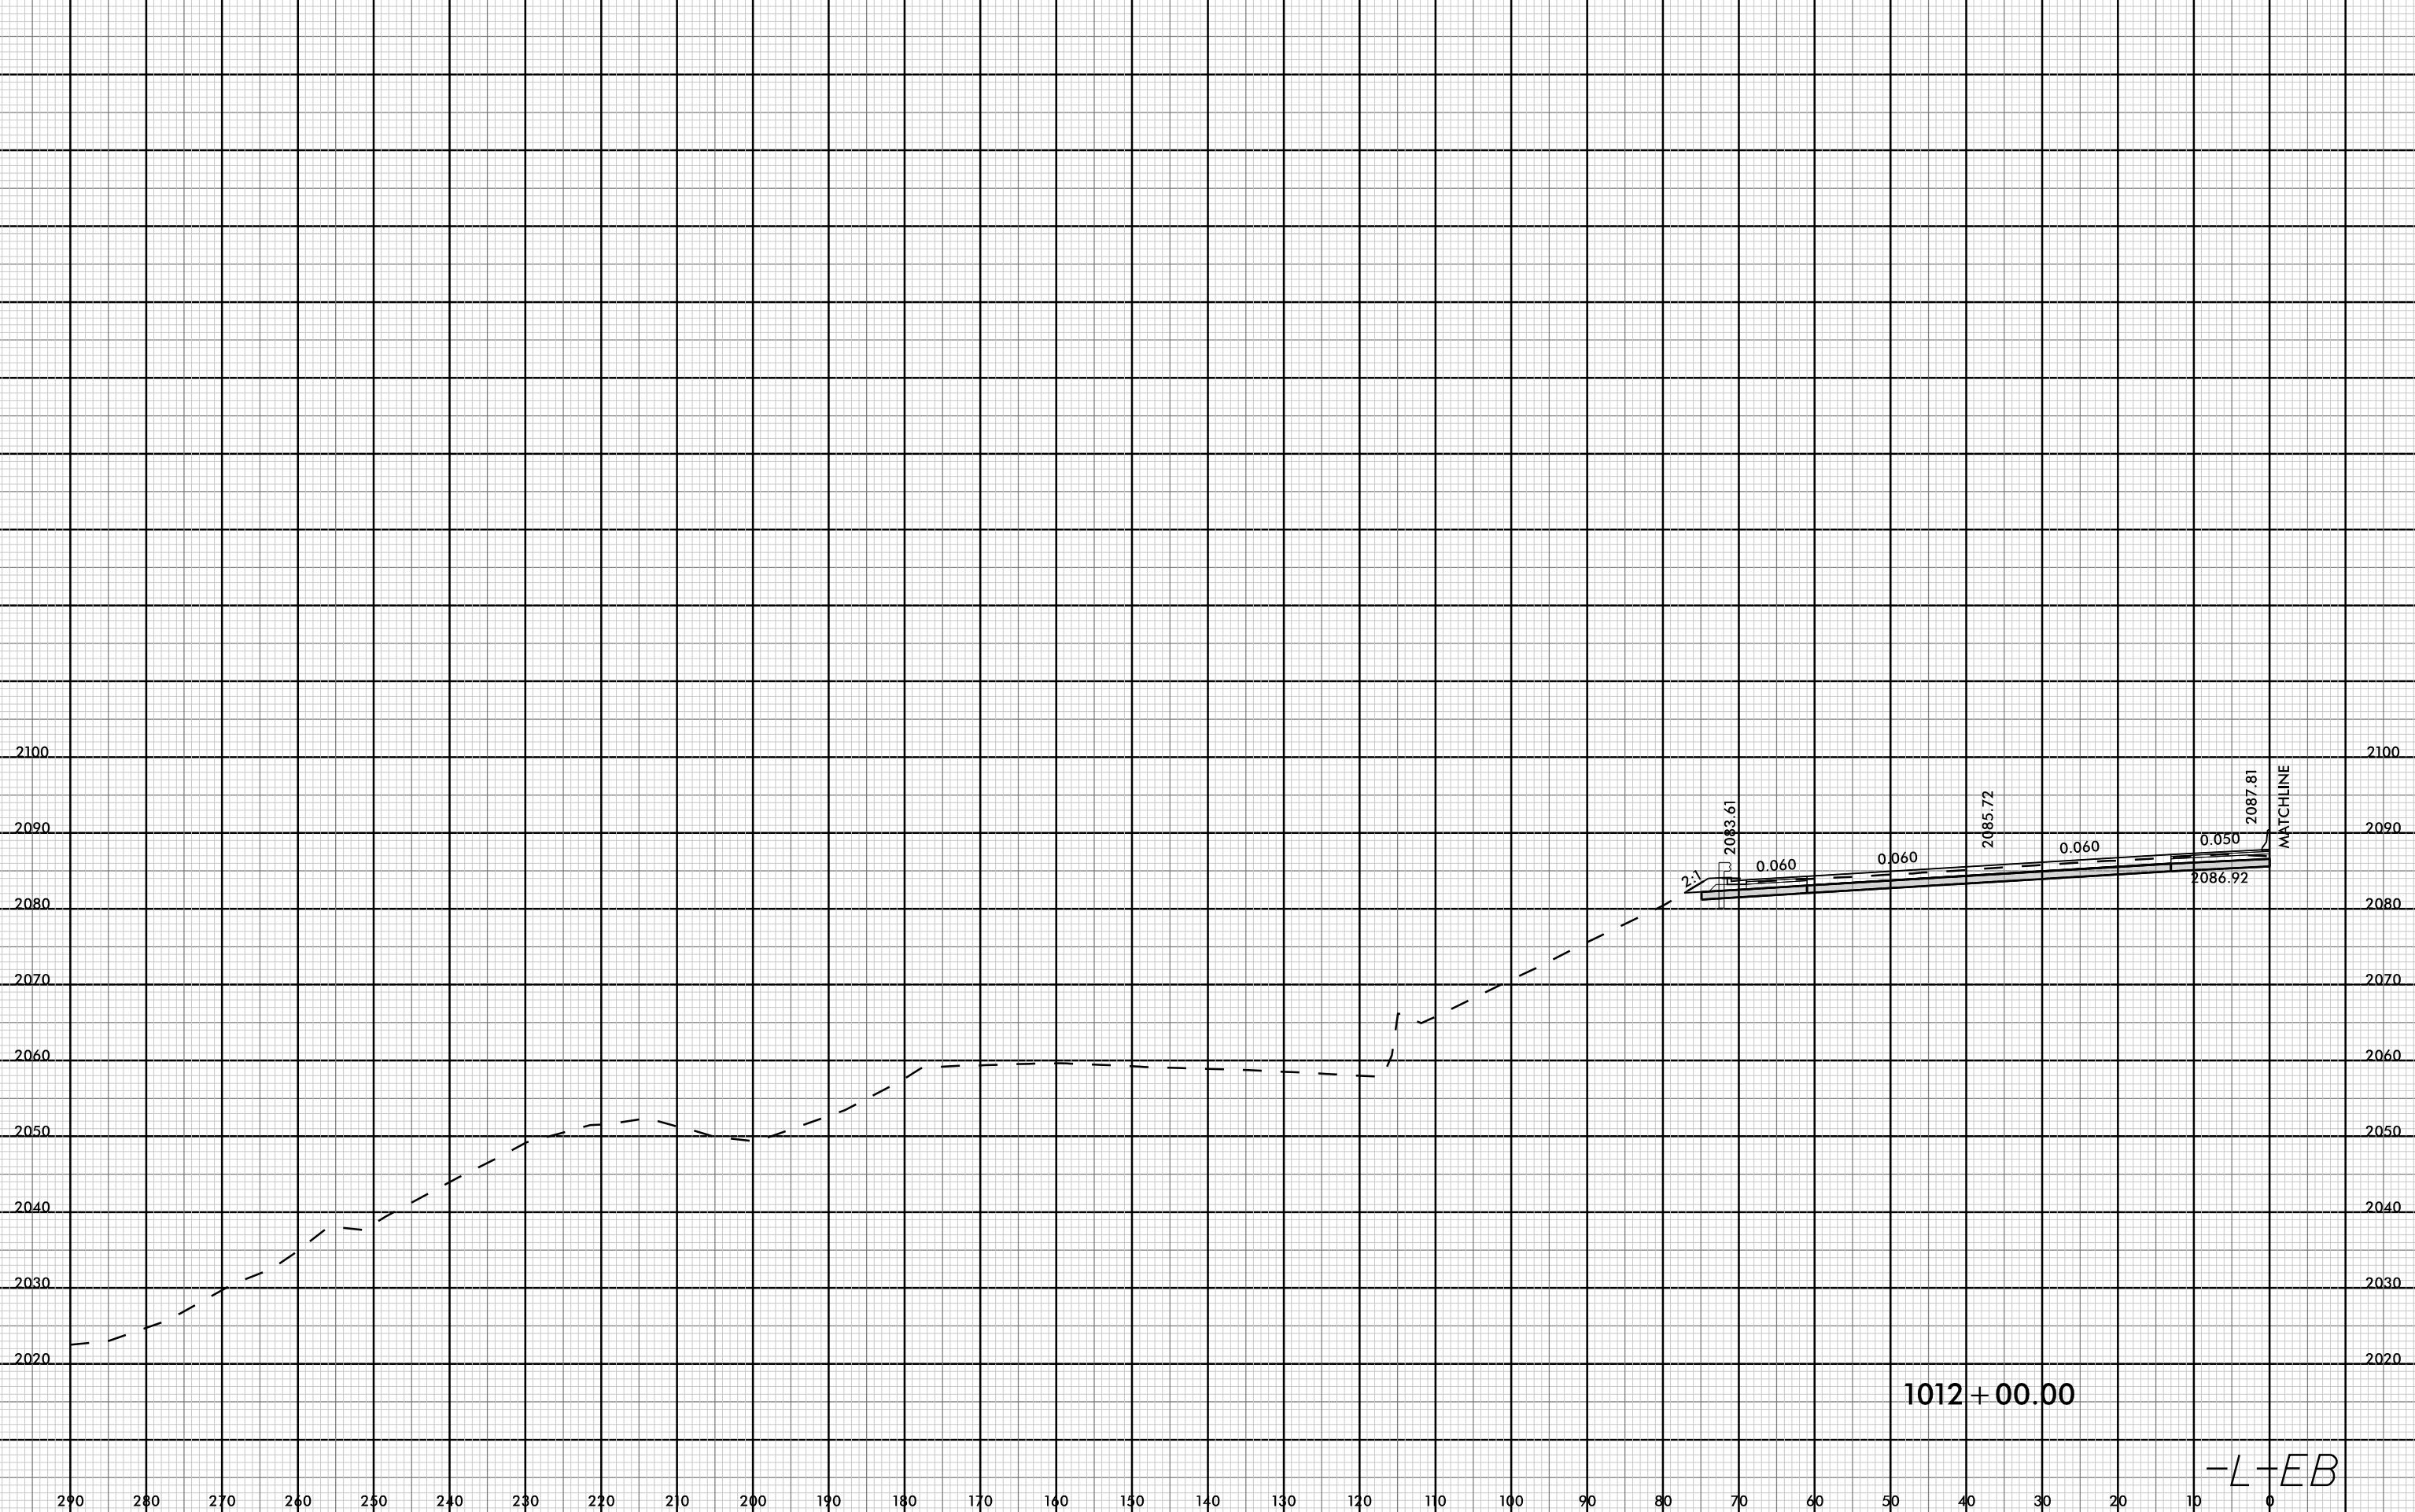


1012 + 00.00

-L-EB

08-MAR-2009 13:19
I4700A-FOY-XP-L_ML.dgn
FINTE


8/23/99

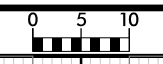

PROJ. REFERENCE NO.
I-4700

SHEET NO.
X-341

290 280 270 260 250 240 230 220 210 200 190 180 170 160 150 140 130 120 110 100 90 80 70 60 50 40

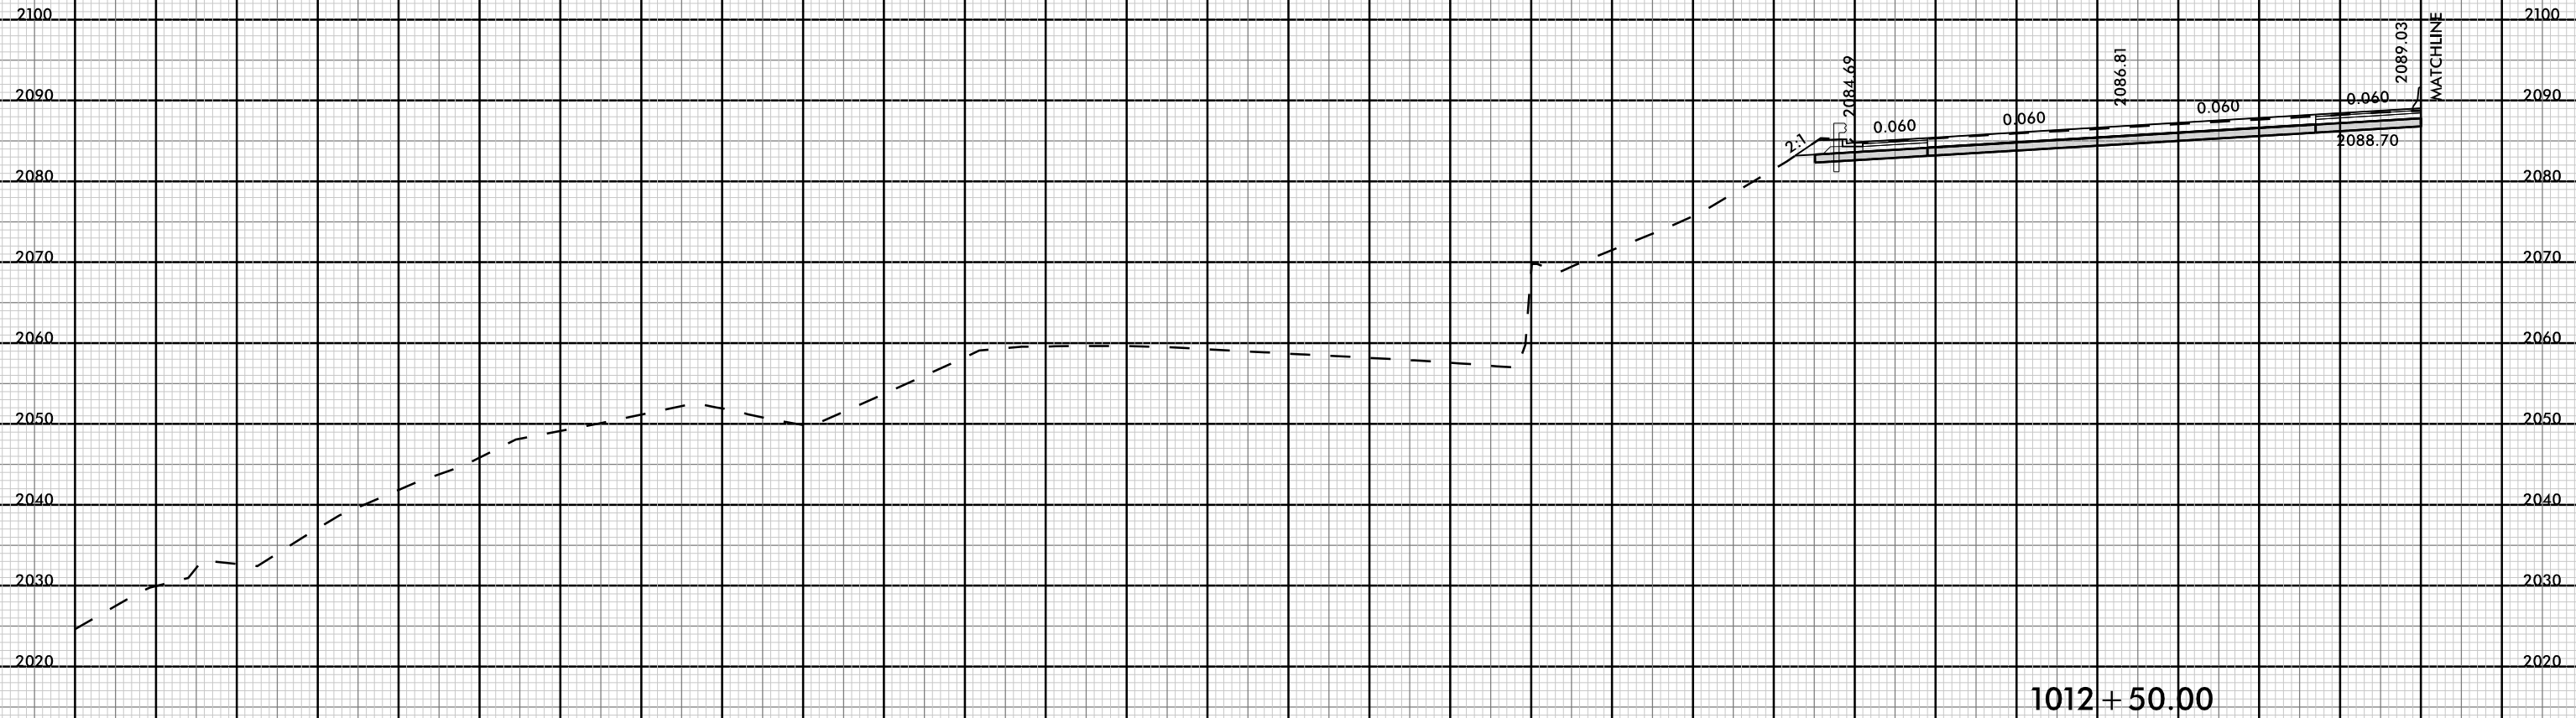


08-MAR-2009 15:19
I:\4700A_F0Y_XPL_M.L.dgn
FINITE

290 280 270 260 250 240 230 220 210 200 190 180 170 160 150 140 130 120 110 100 90 80 70 60 50 40 30 20 10 0


-L-EB

8/23/99

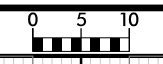

PROJ. REFERENCE NO.
I-4700

SHEET NO.
X-342

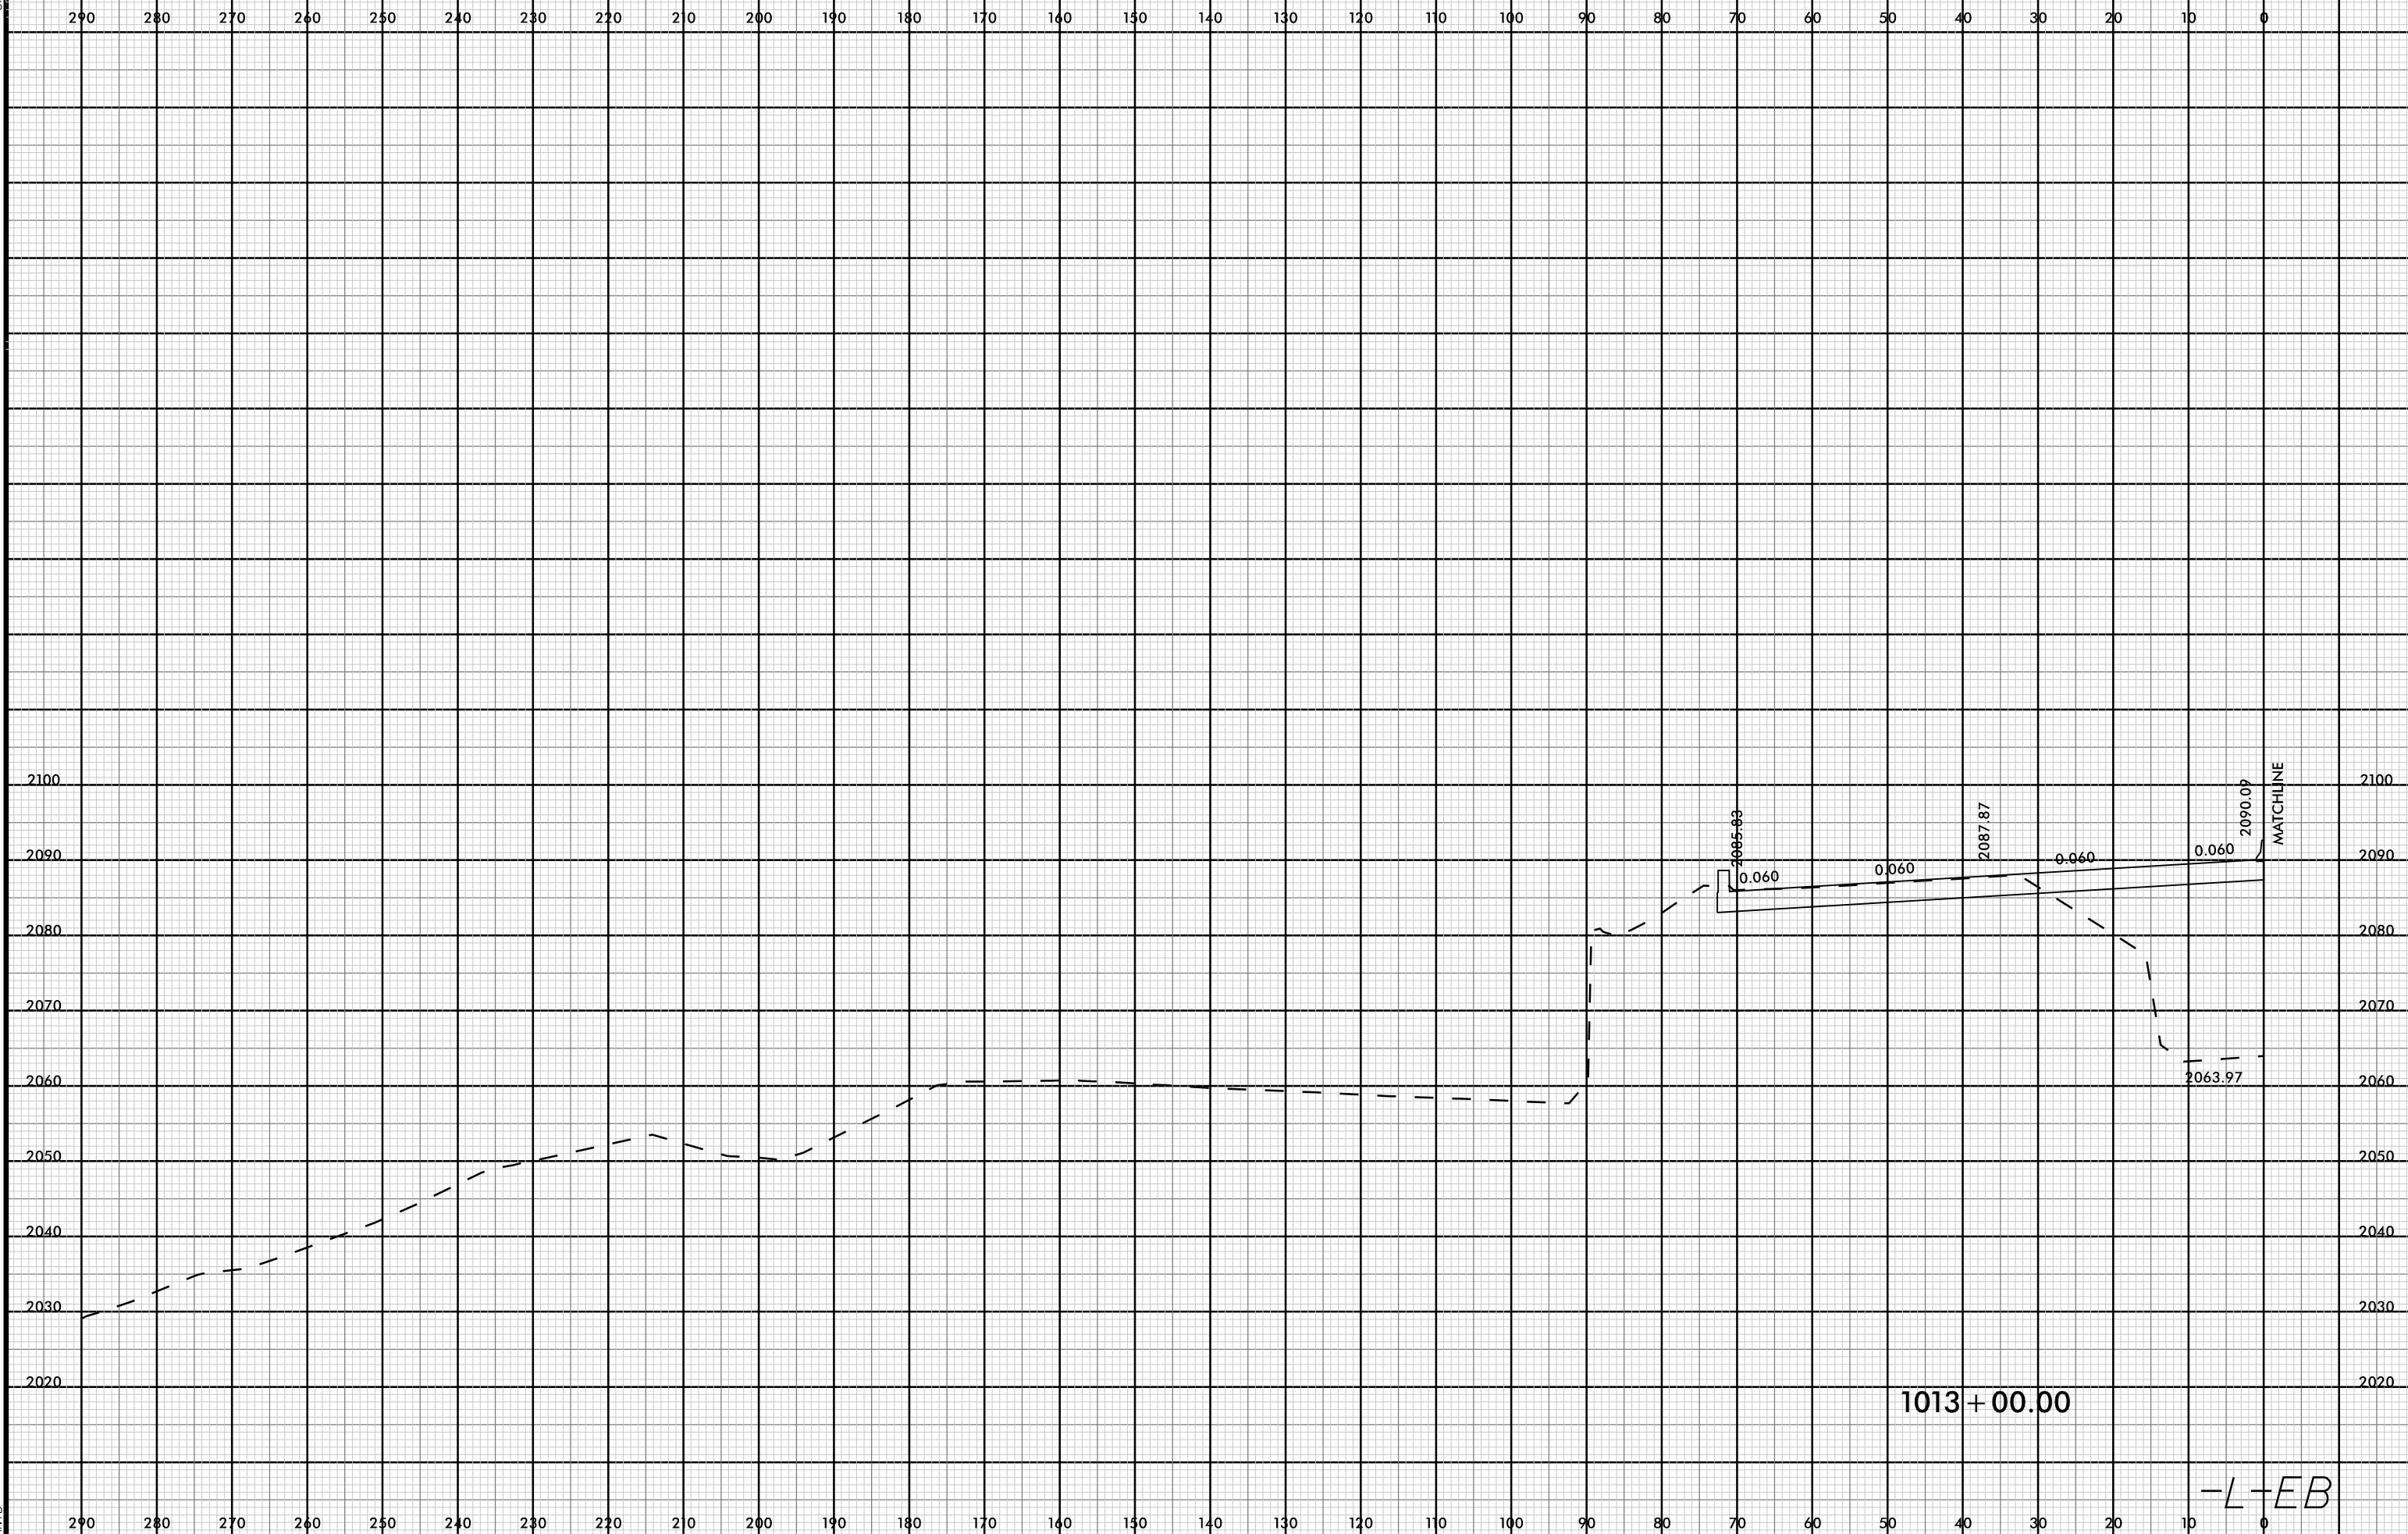


08-MAR-2009 15:19
I4700A-ROV-XP-L_ML.dgn
HNITB

1013 + 00.00


-L-EB

8/23/99

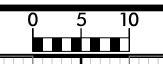

PROJ. REFERENCE NO.
I-4700

SHEET NO.
X-343

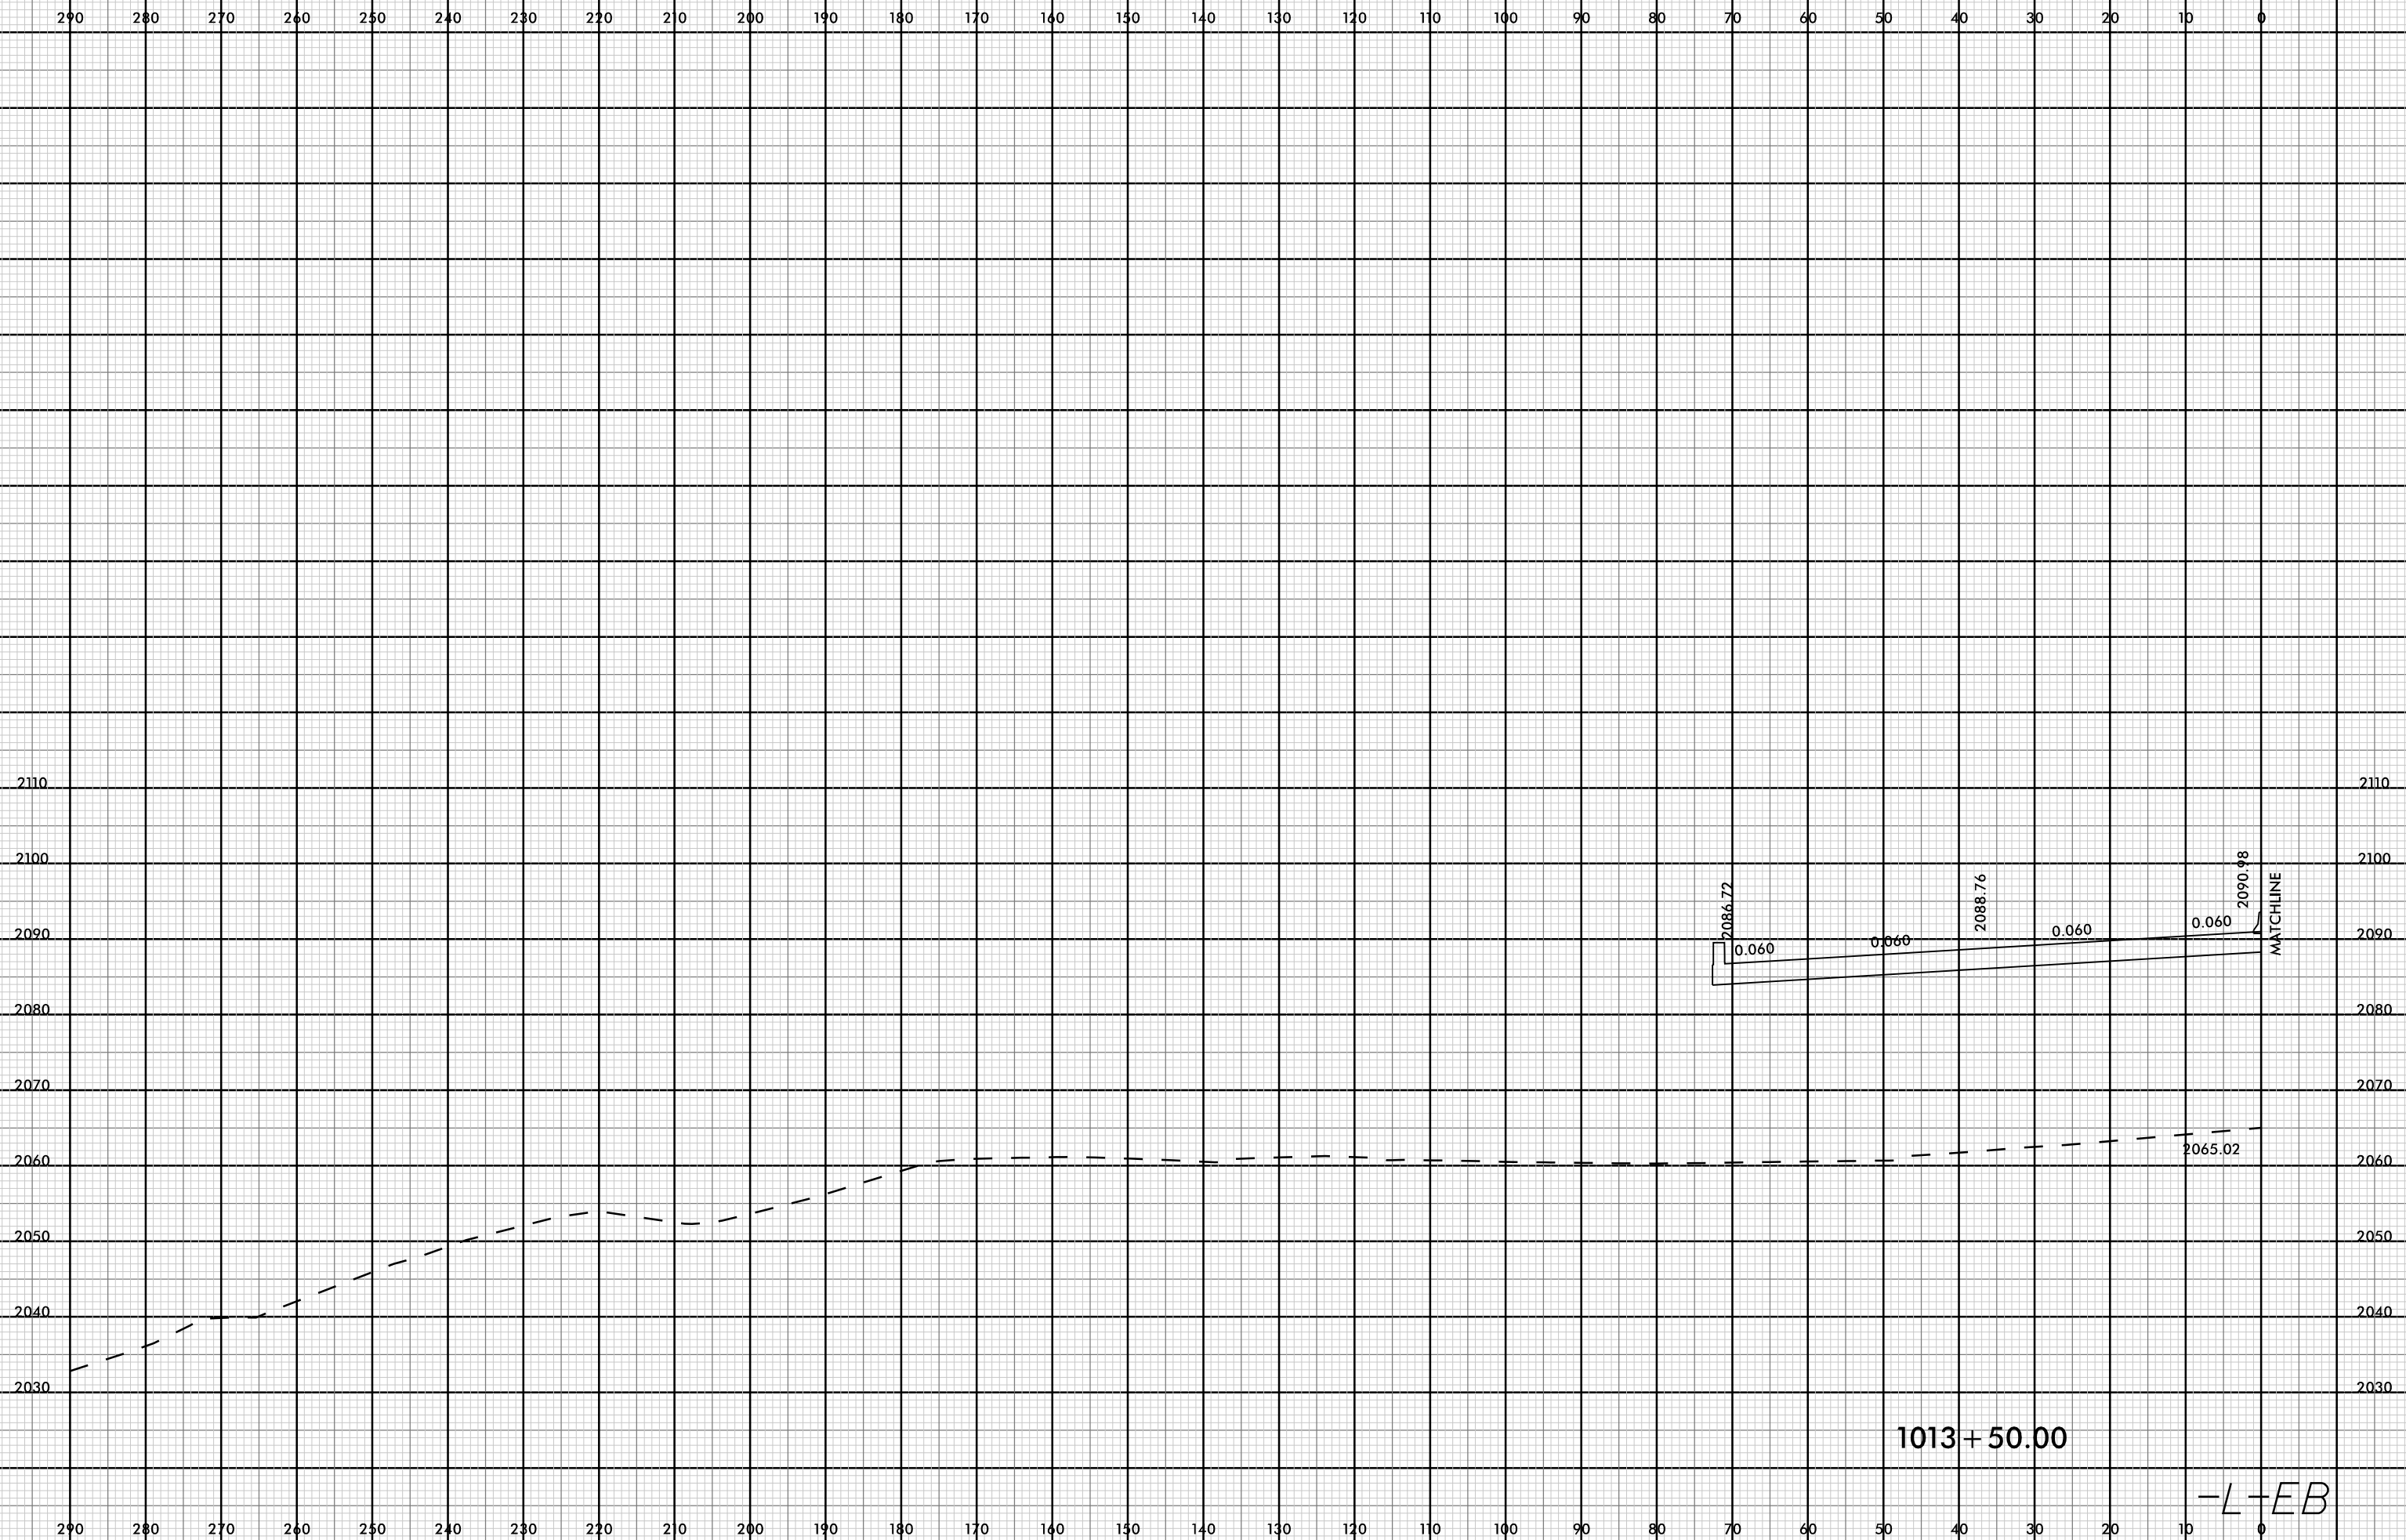


08-MAR-2009 13:19
I4700A-RDY-XP-L_ML.dgn
FINITB


1013 + 50.00

-L-EB

8/23/99

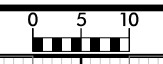


PROJ. REFERENCE NO.	SHEET NO.
I-4700	X-344

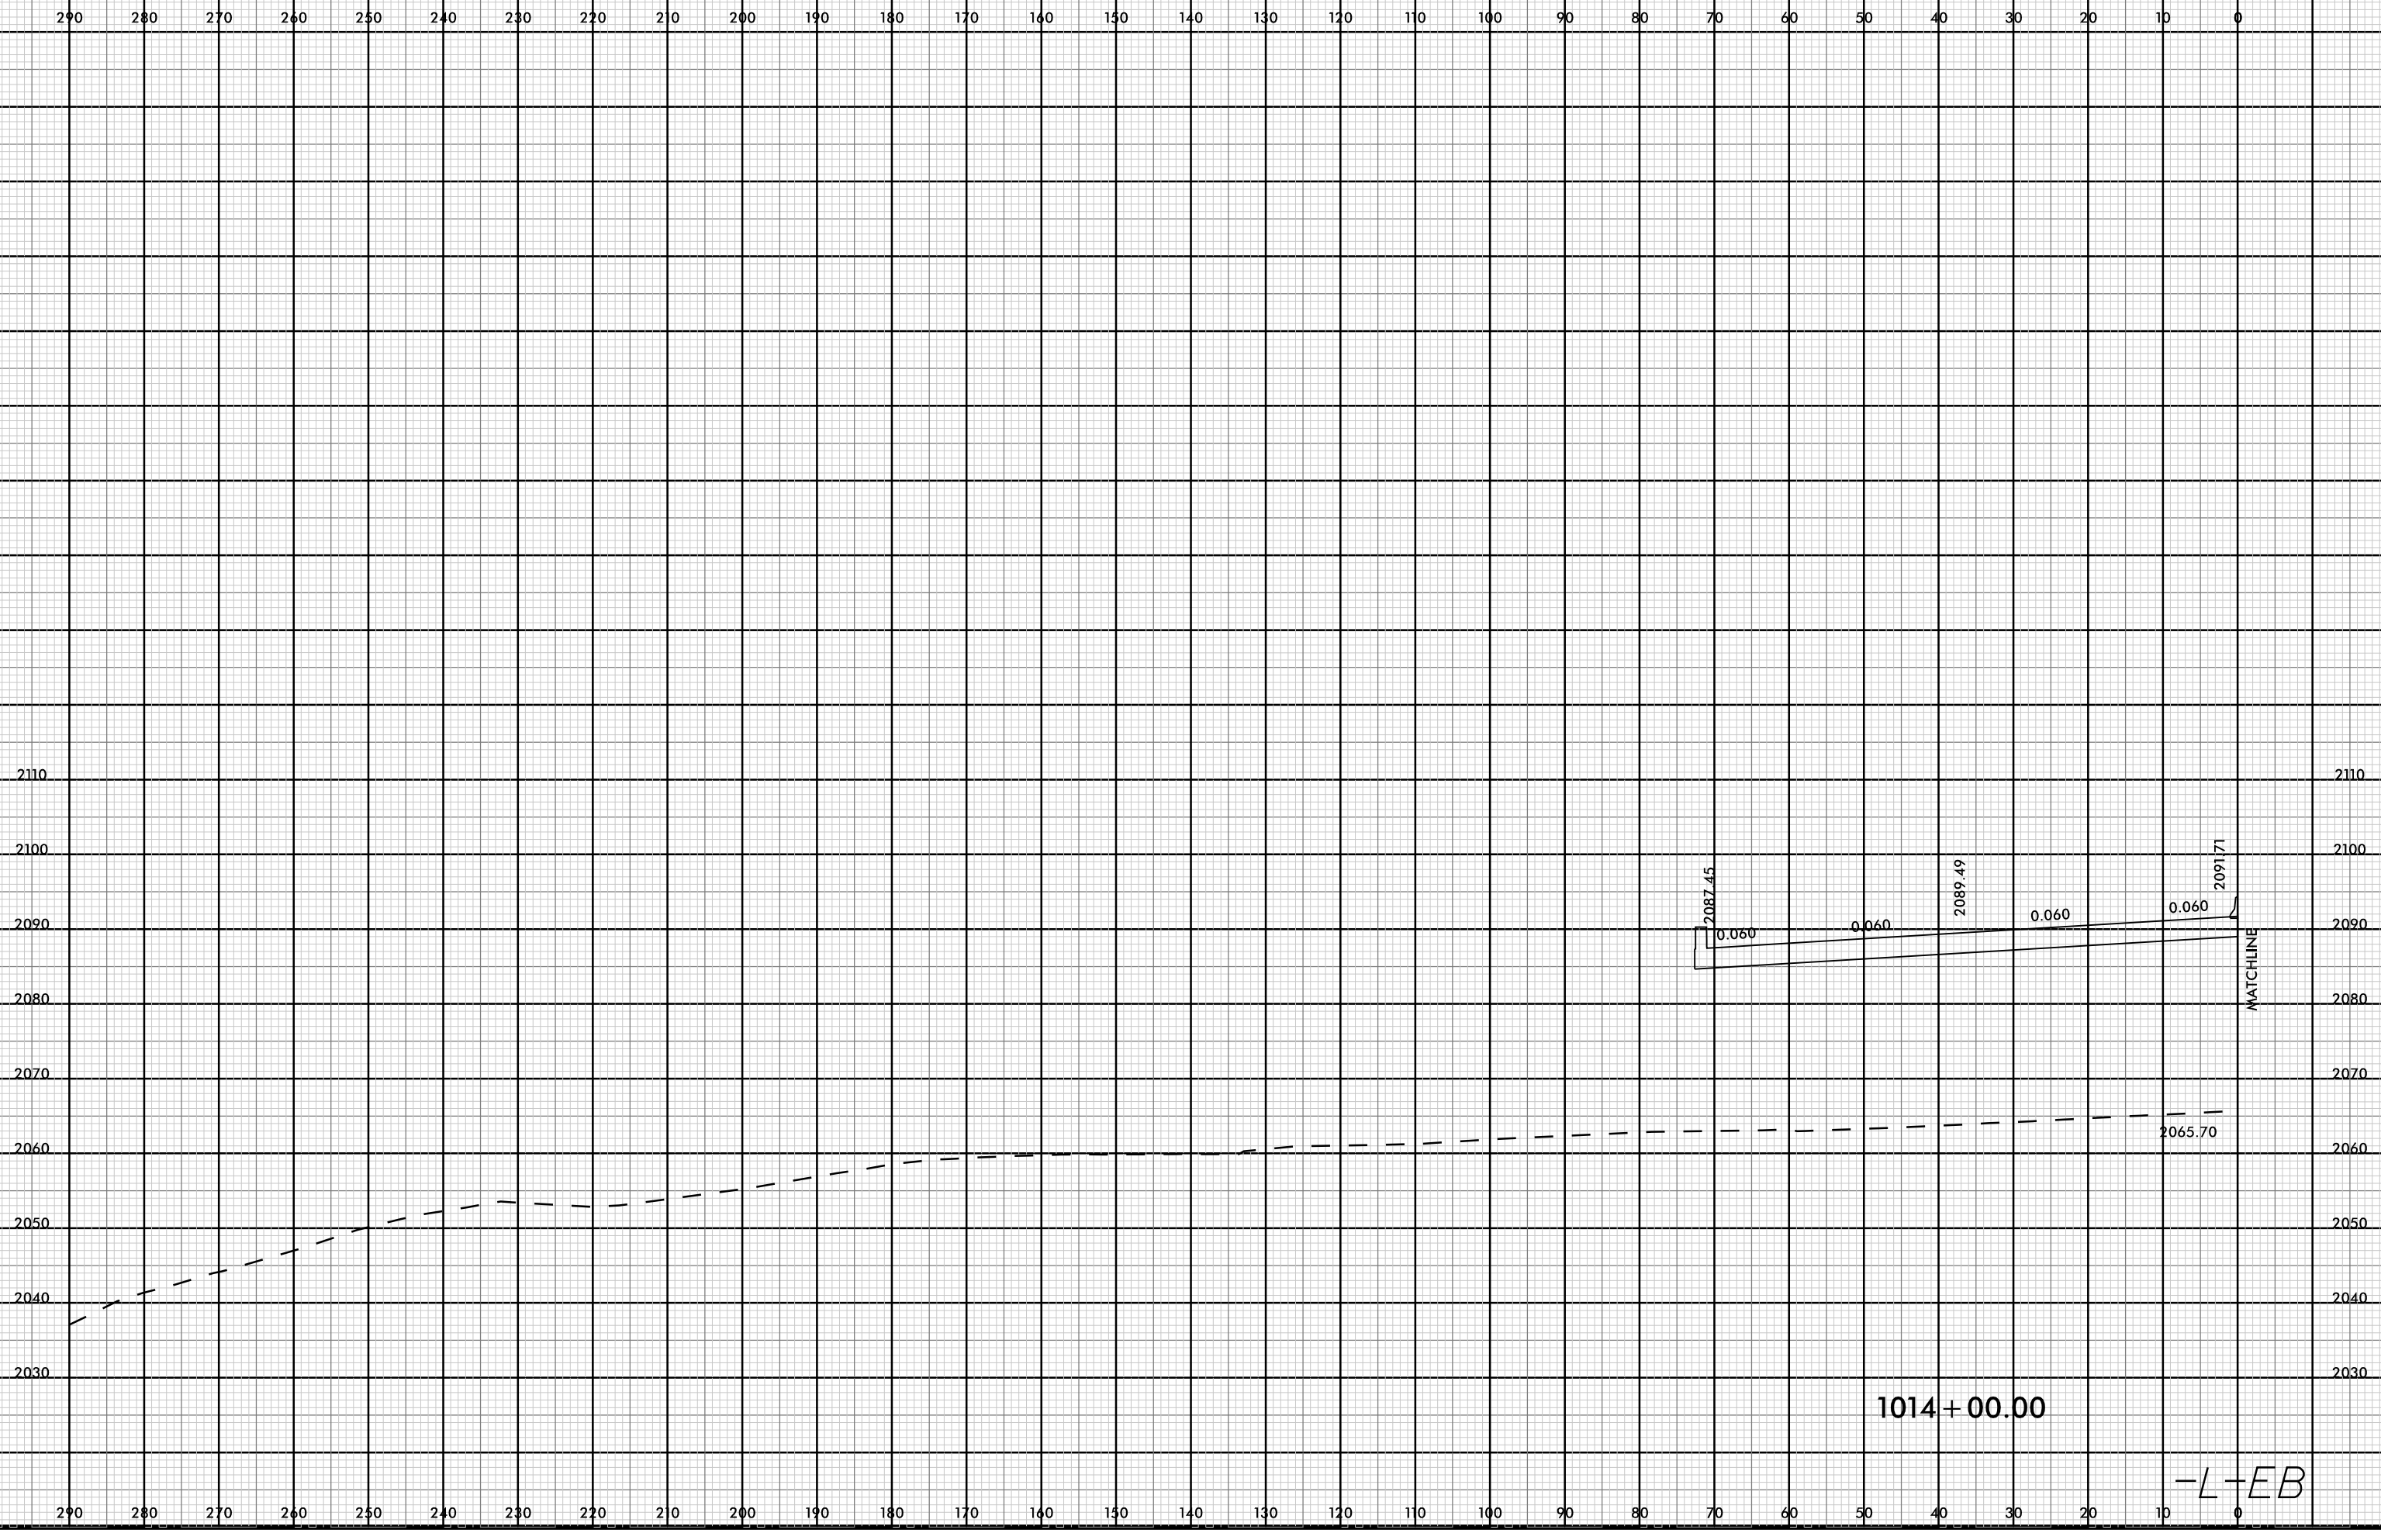

08-MAR-2009 13:20
 I4700A-F0Y-XP-L-M.dgn
 FNITB

-L-EB


8/23/99

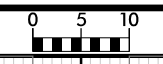

PROJ. REFERENCE NO.
I-4700


SHEET NO.
X-345

290 280 270 260 250 240 230 220 210 200 190 180 170 160 150 140 130 120 110 100 90 80 70 60 50 40 30 20 10 0

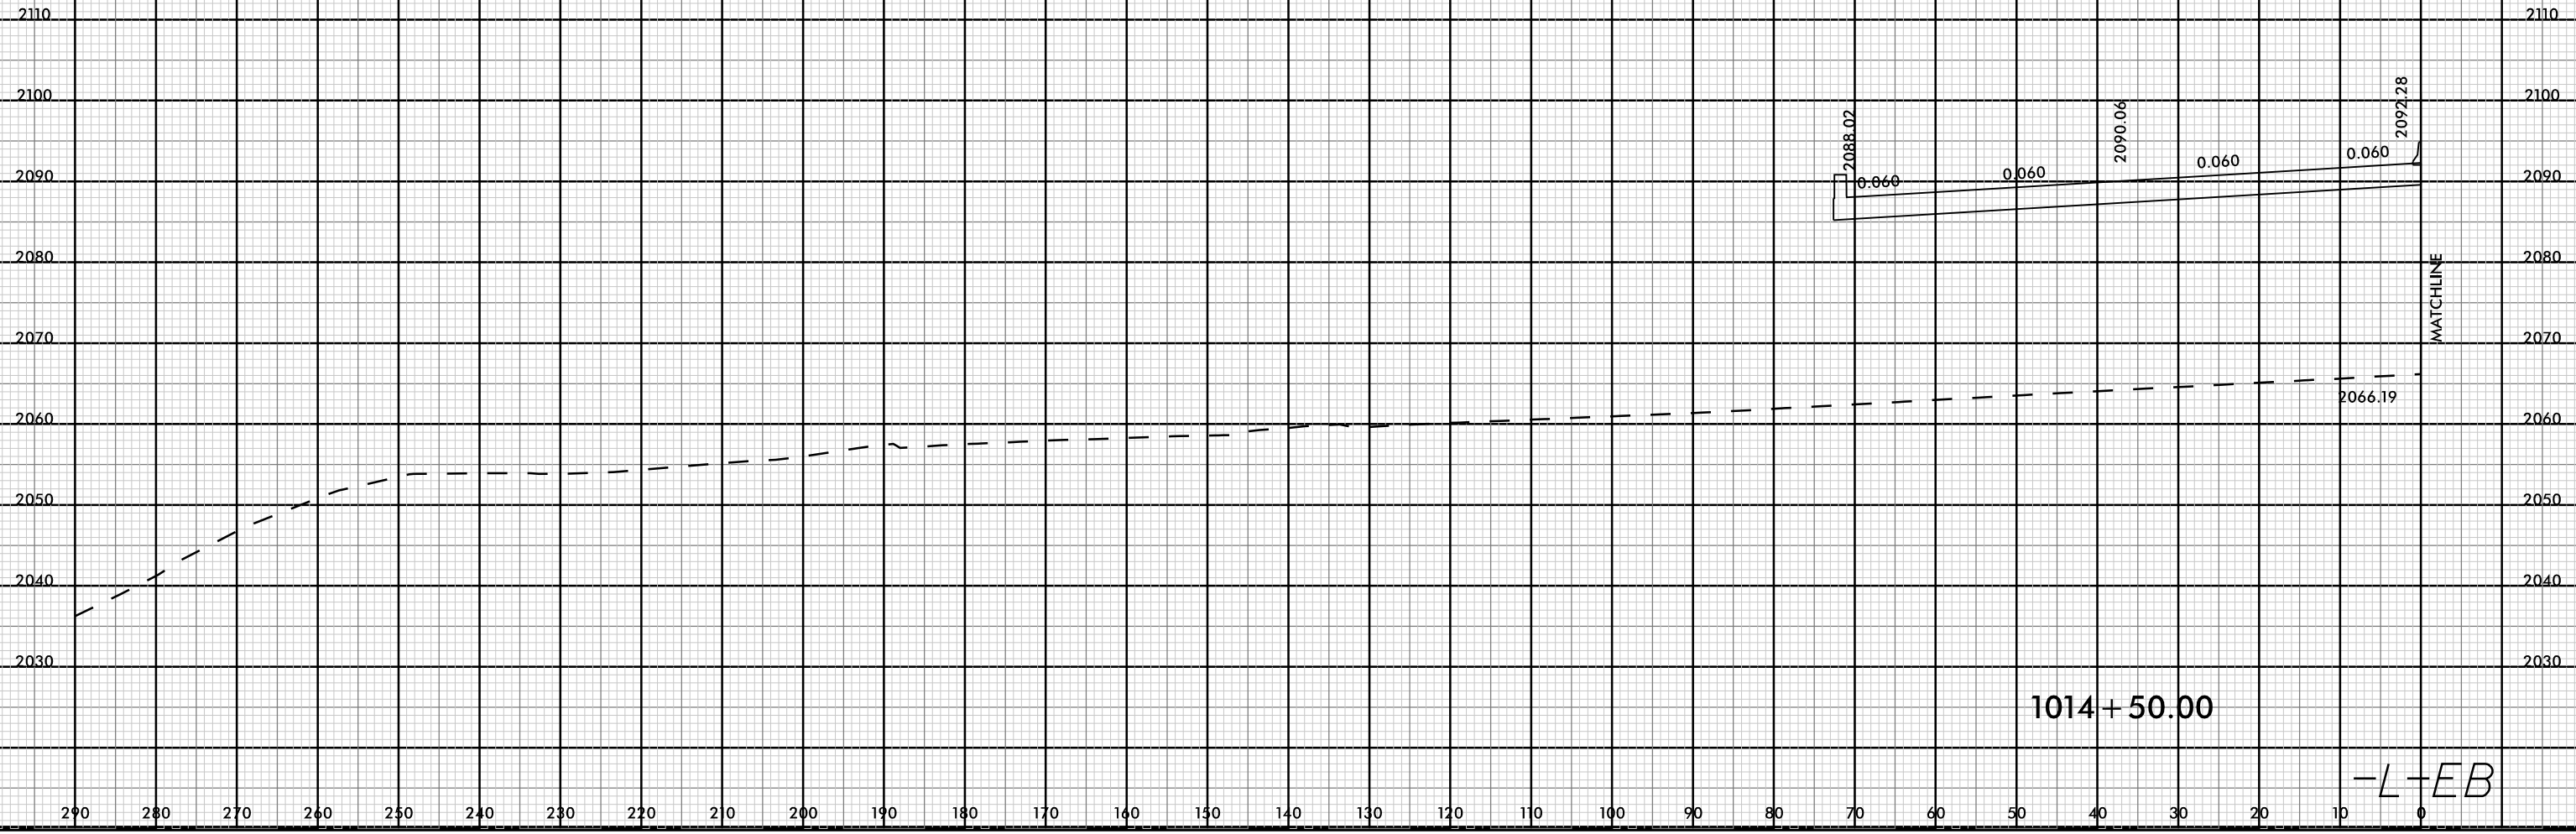


08-MAR-2019 15:20
I4700A-F0Y-XPL-M.dgn
FNITB

8/23/99

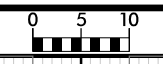

PROJ. REFERENCE NO.	SHEET NO.
I-4700	X-346

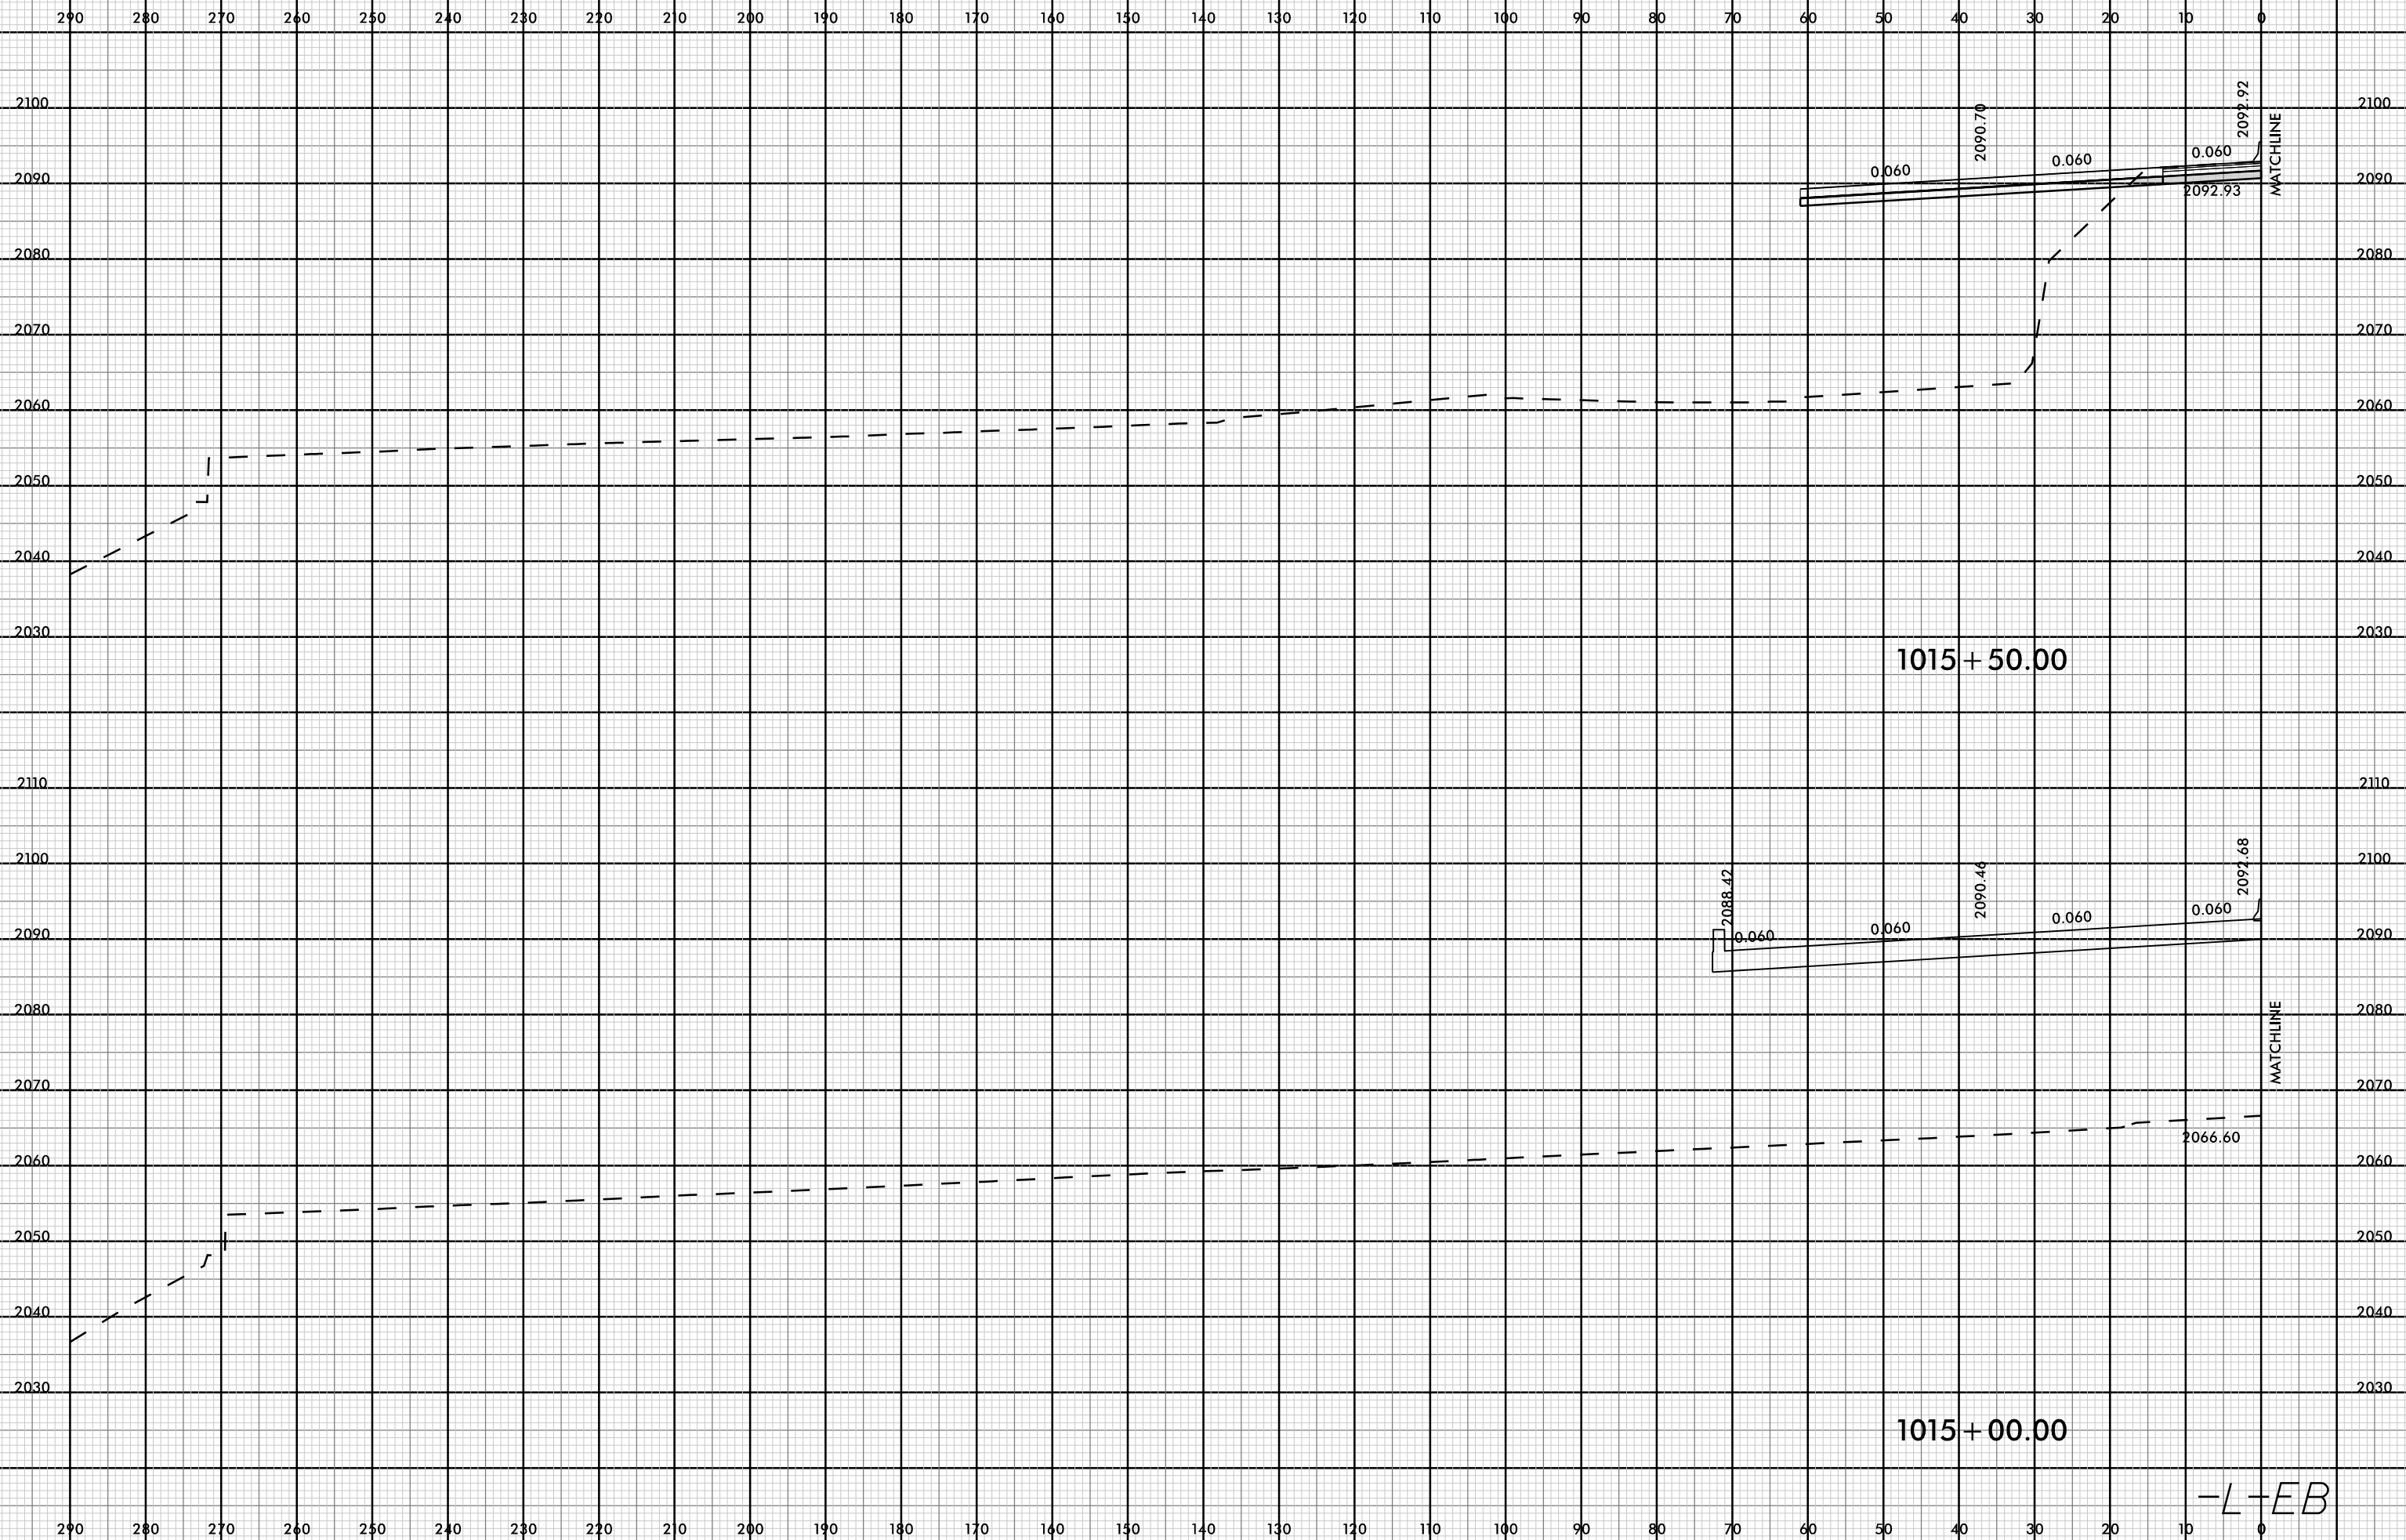


08-MAR-2019 13:20
I:\4700A\RDY_XPL\M_L.dgn
FNITB

-L-EB

8/23/99



PROJ. REFERENCE NO.	SHEET NO.
I-4700	X-347

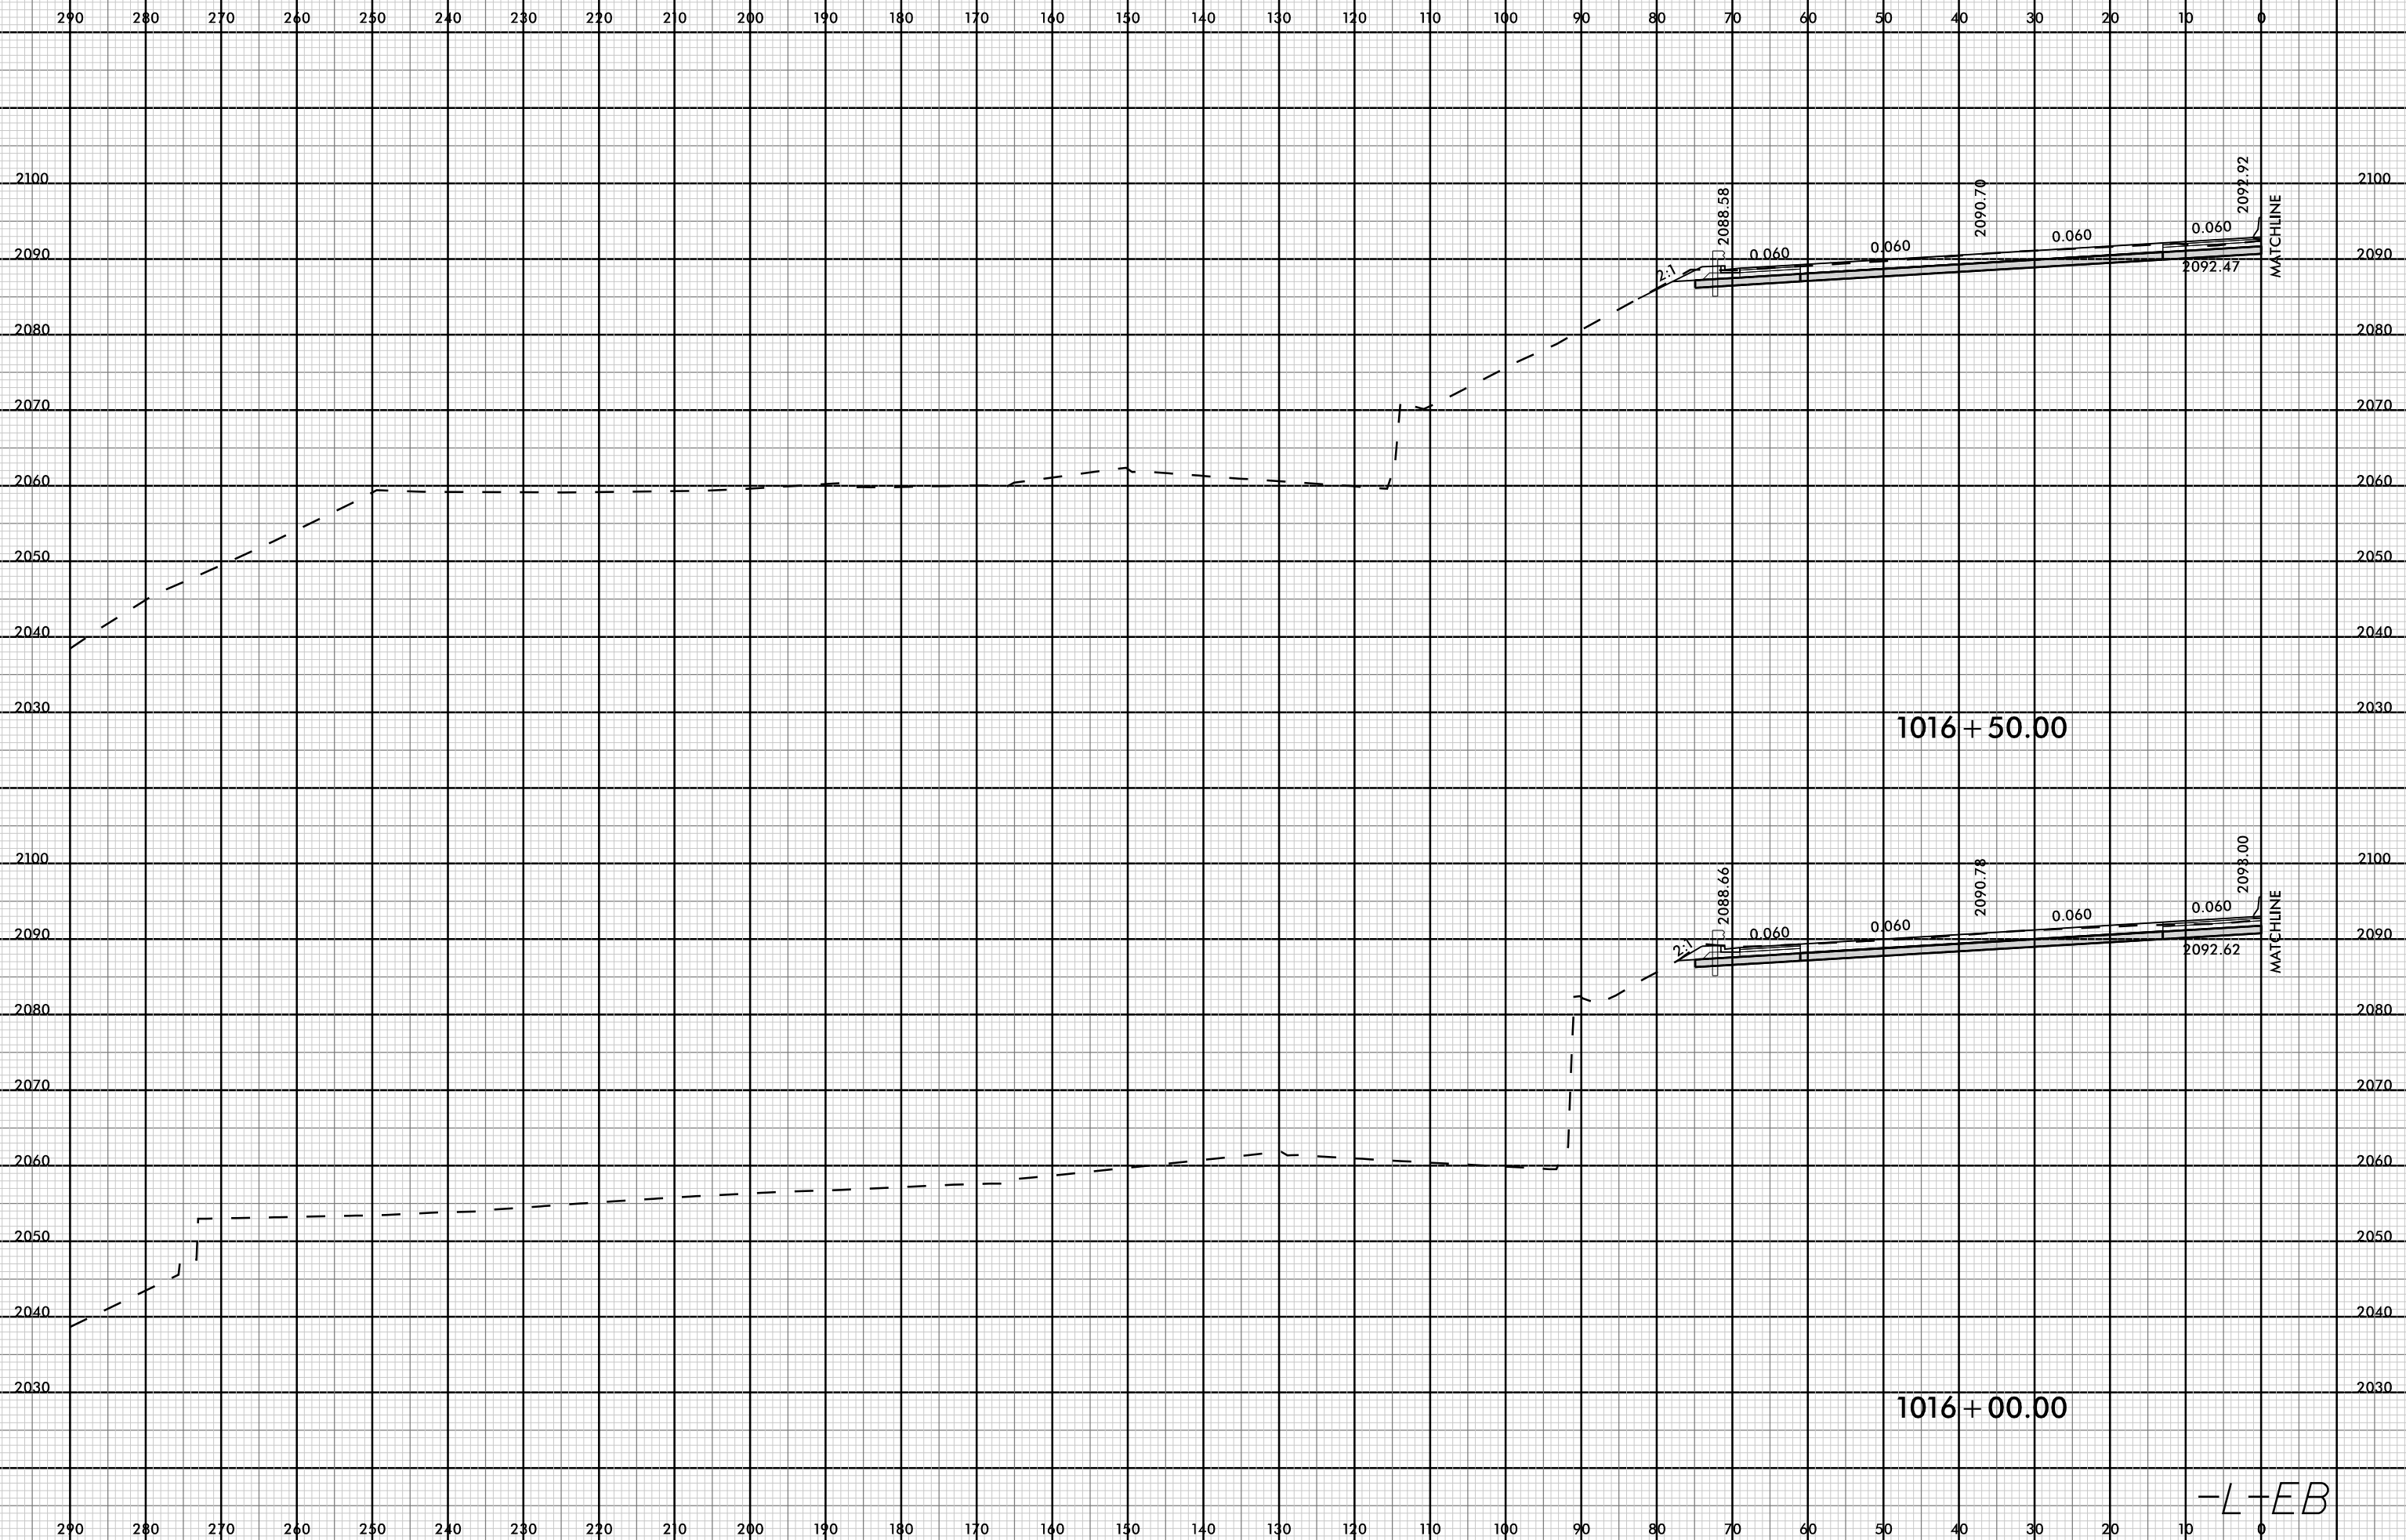


1016 + 50.00

1016 + 00.00


-L-EB

08-MAR-2019 13:20
I:\4700A_F01\XPL_M_L.dgn

8/23/99

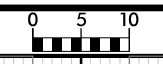

PROJ. REFERENCE NO.	SHEET NO.
I-4700	X-348

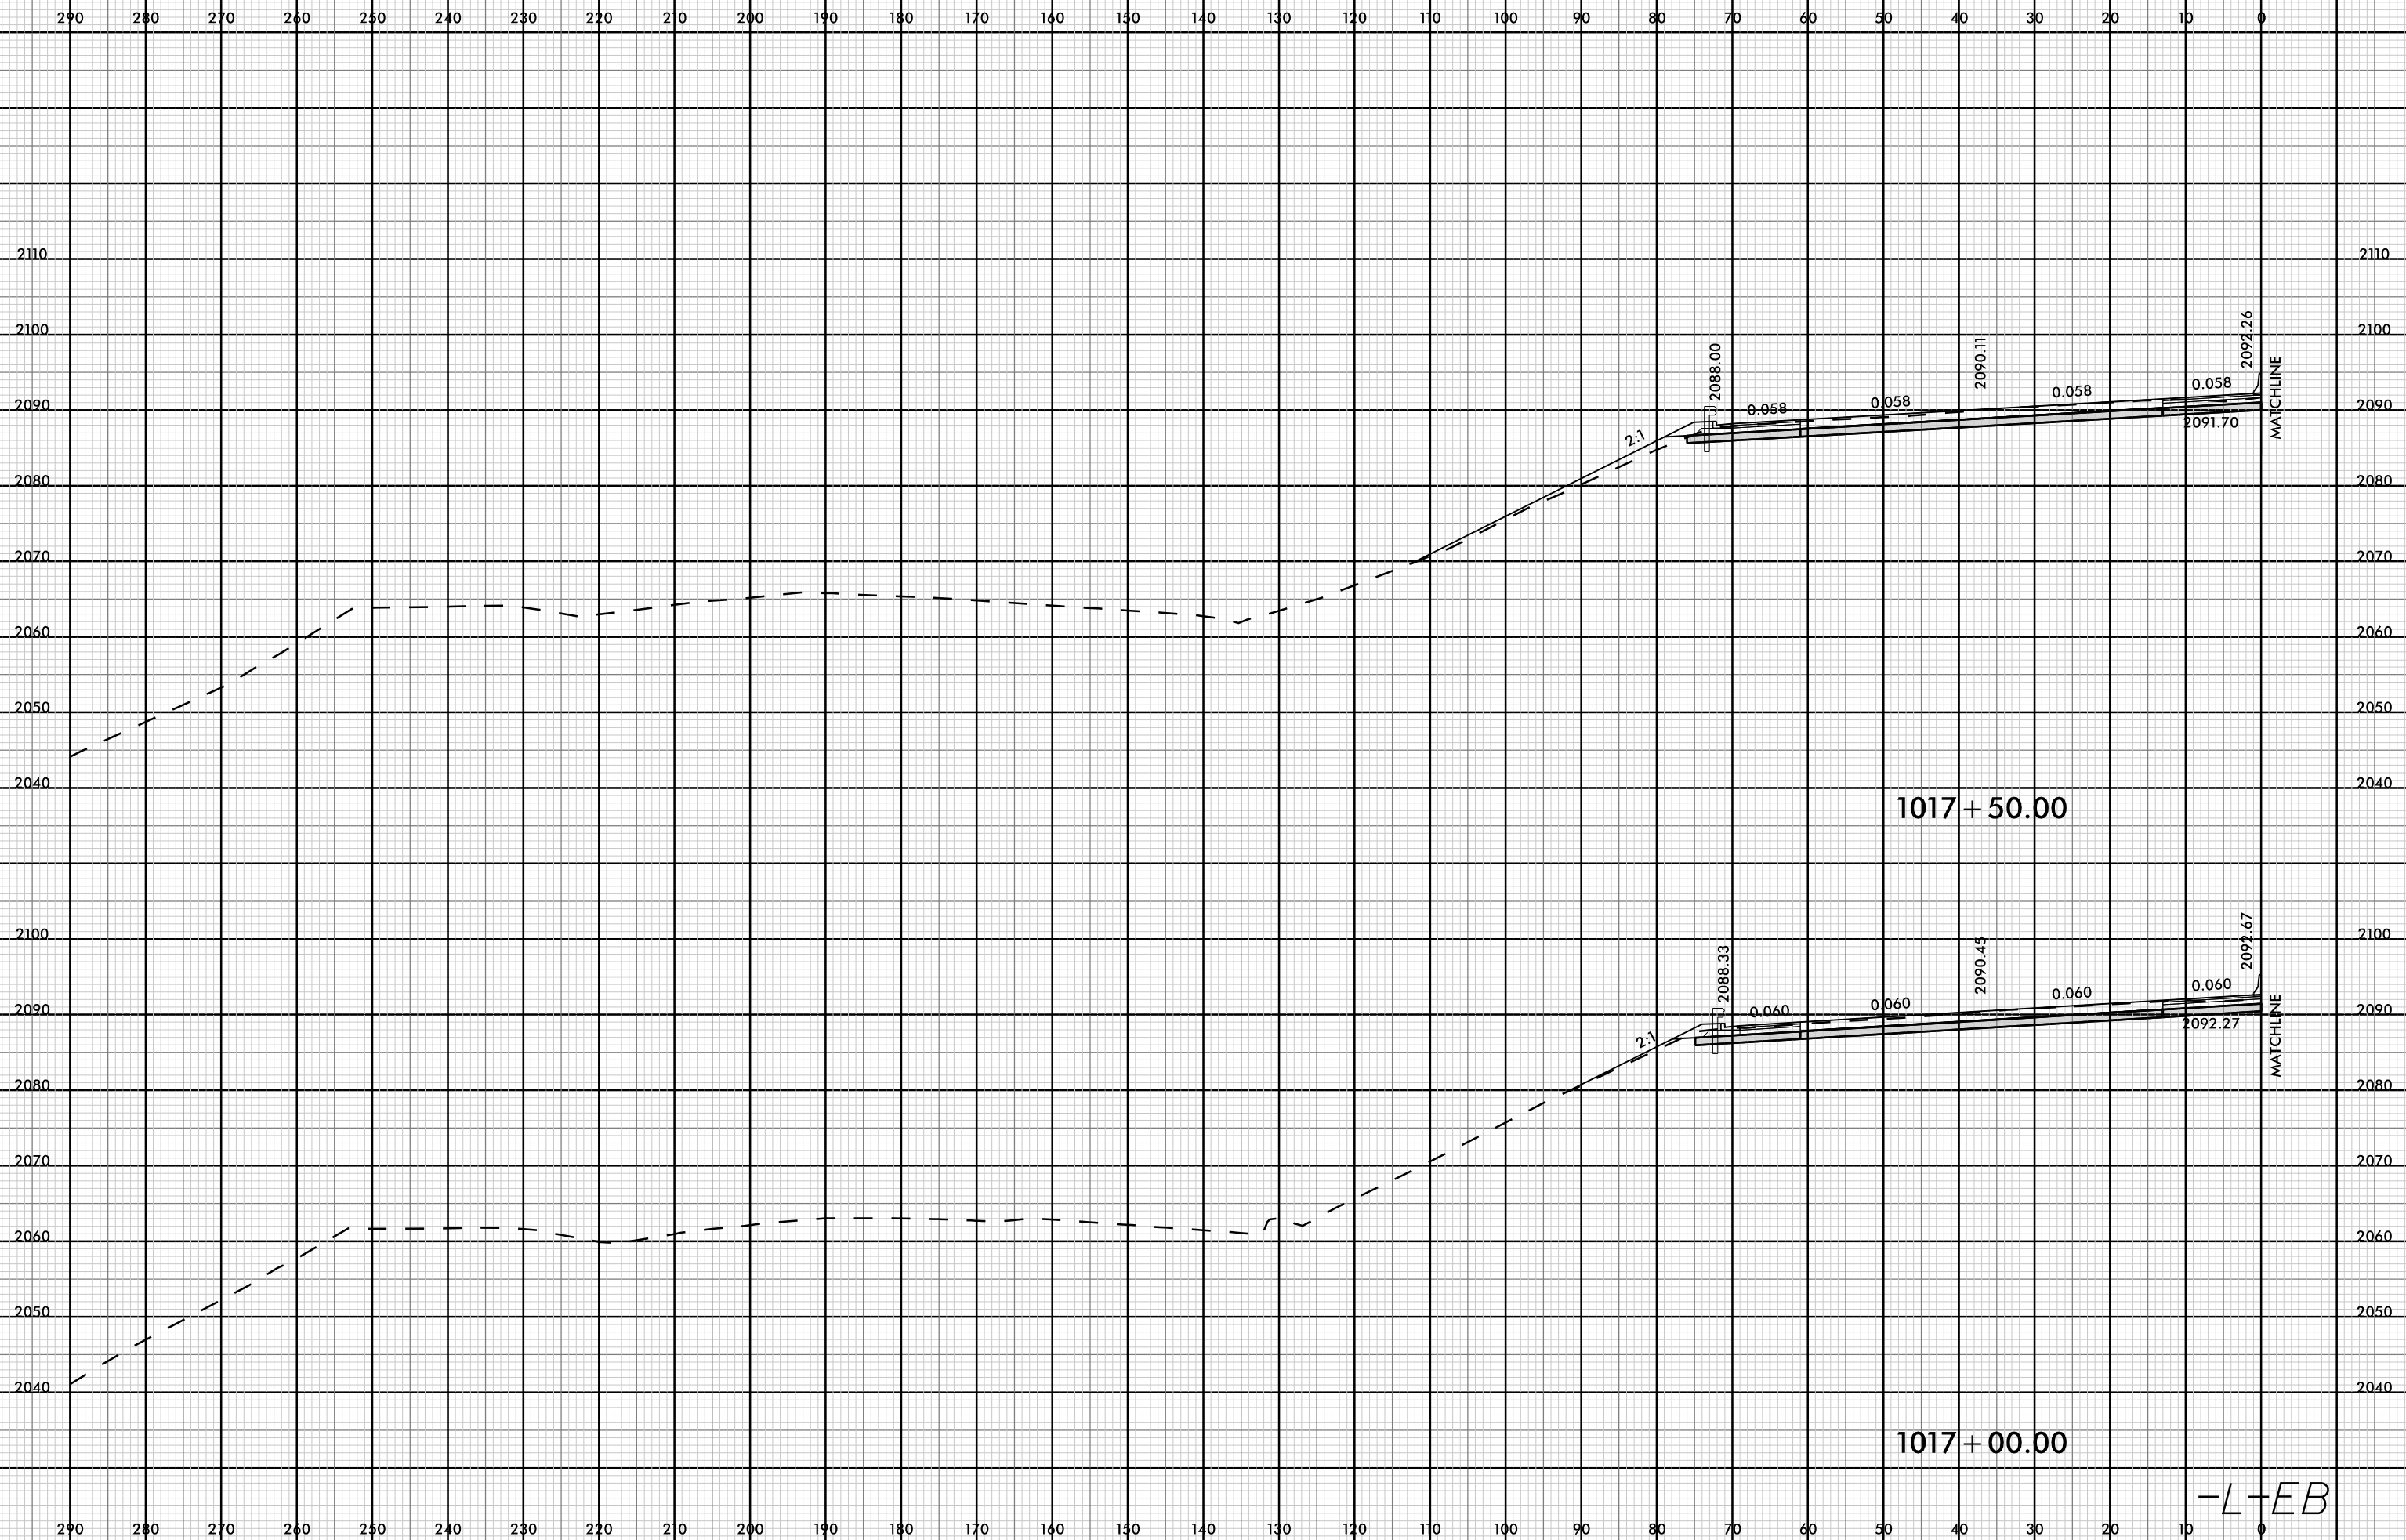


1017+50.00

1017+00.00


-L-EB

08-MAR-2009 15:20
I4700A-FDY-XPL-M.dgn
FNITB

8/23/99

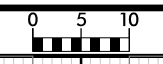


PROJ. REFERENCE NO.	SHEET NO.
I-4700	X-349

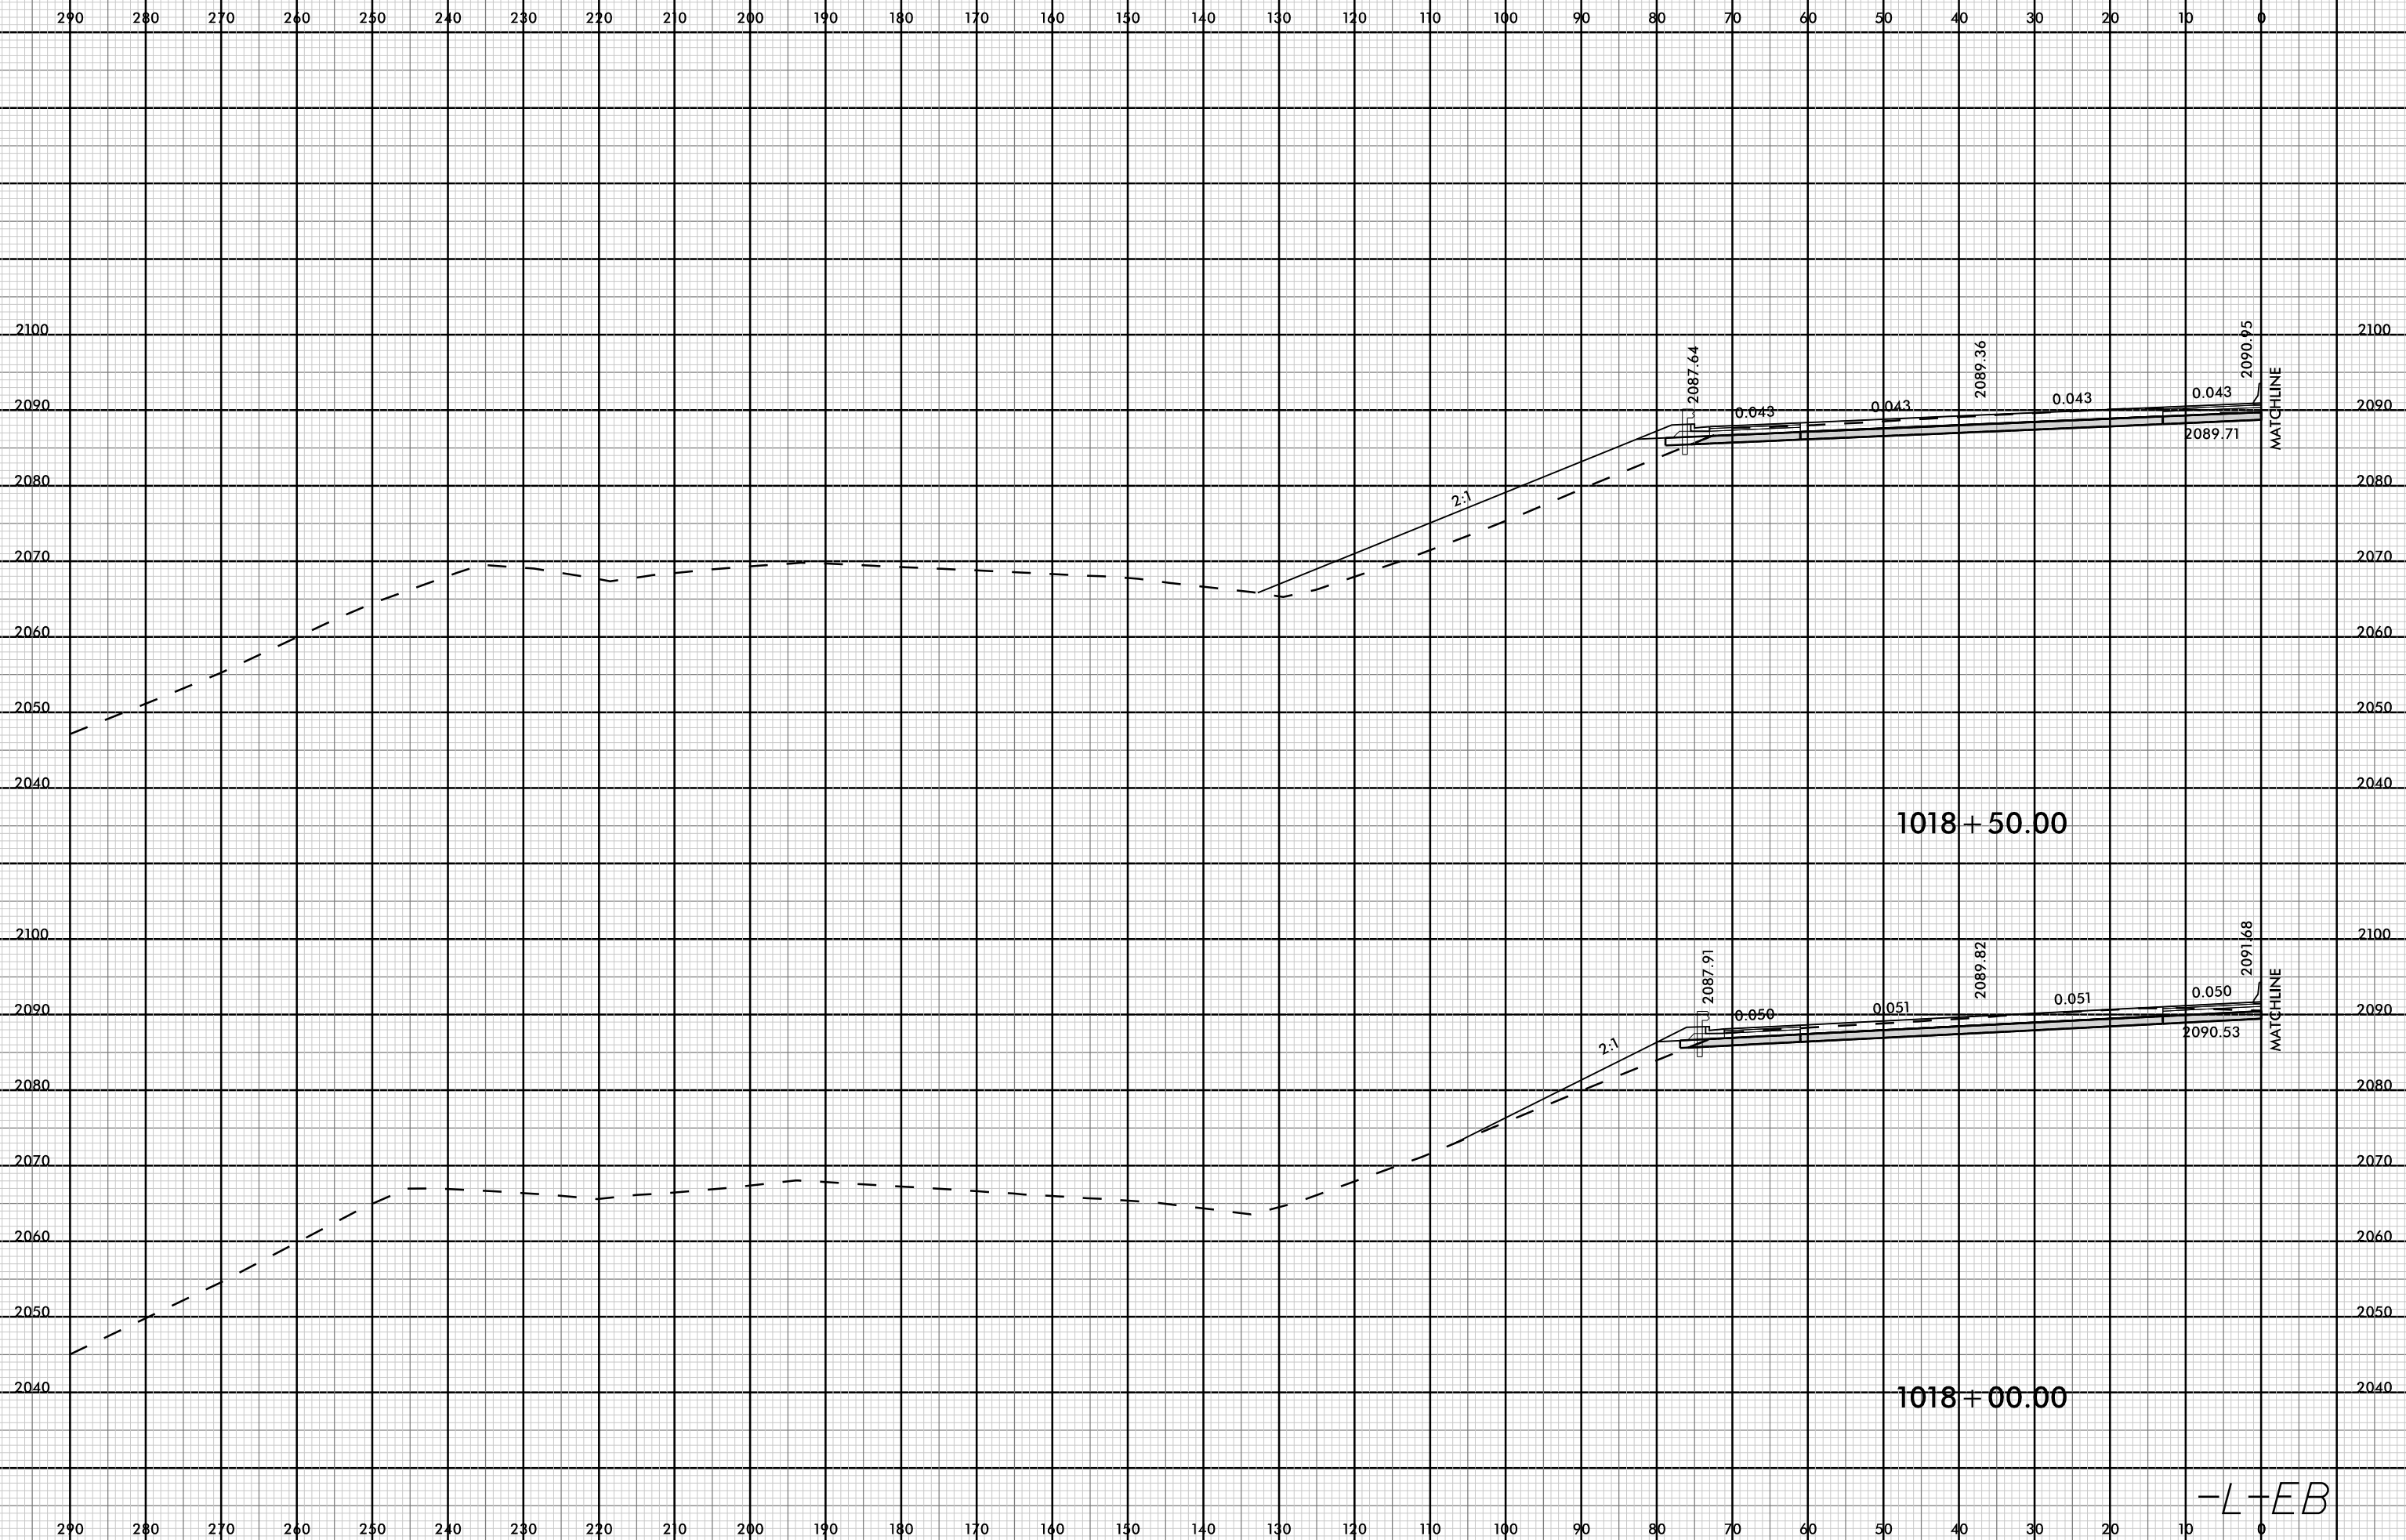


08-MAR-2009 15:20
I:\4700A\RDY_XPL\M_L.dgn
FNITB

-L-EB

8/23/99

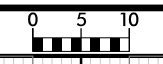


PROJ. REFERENCE NO.	SHEET NO.
I-4700	X-350

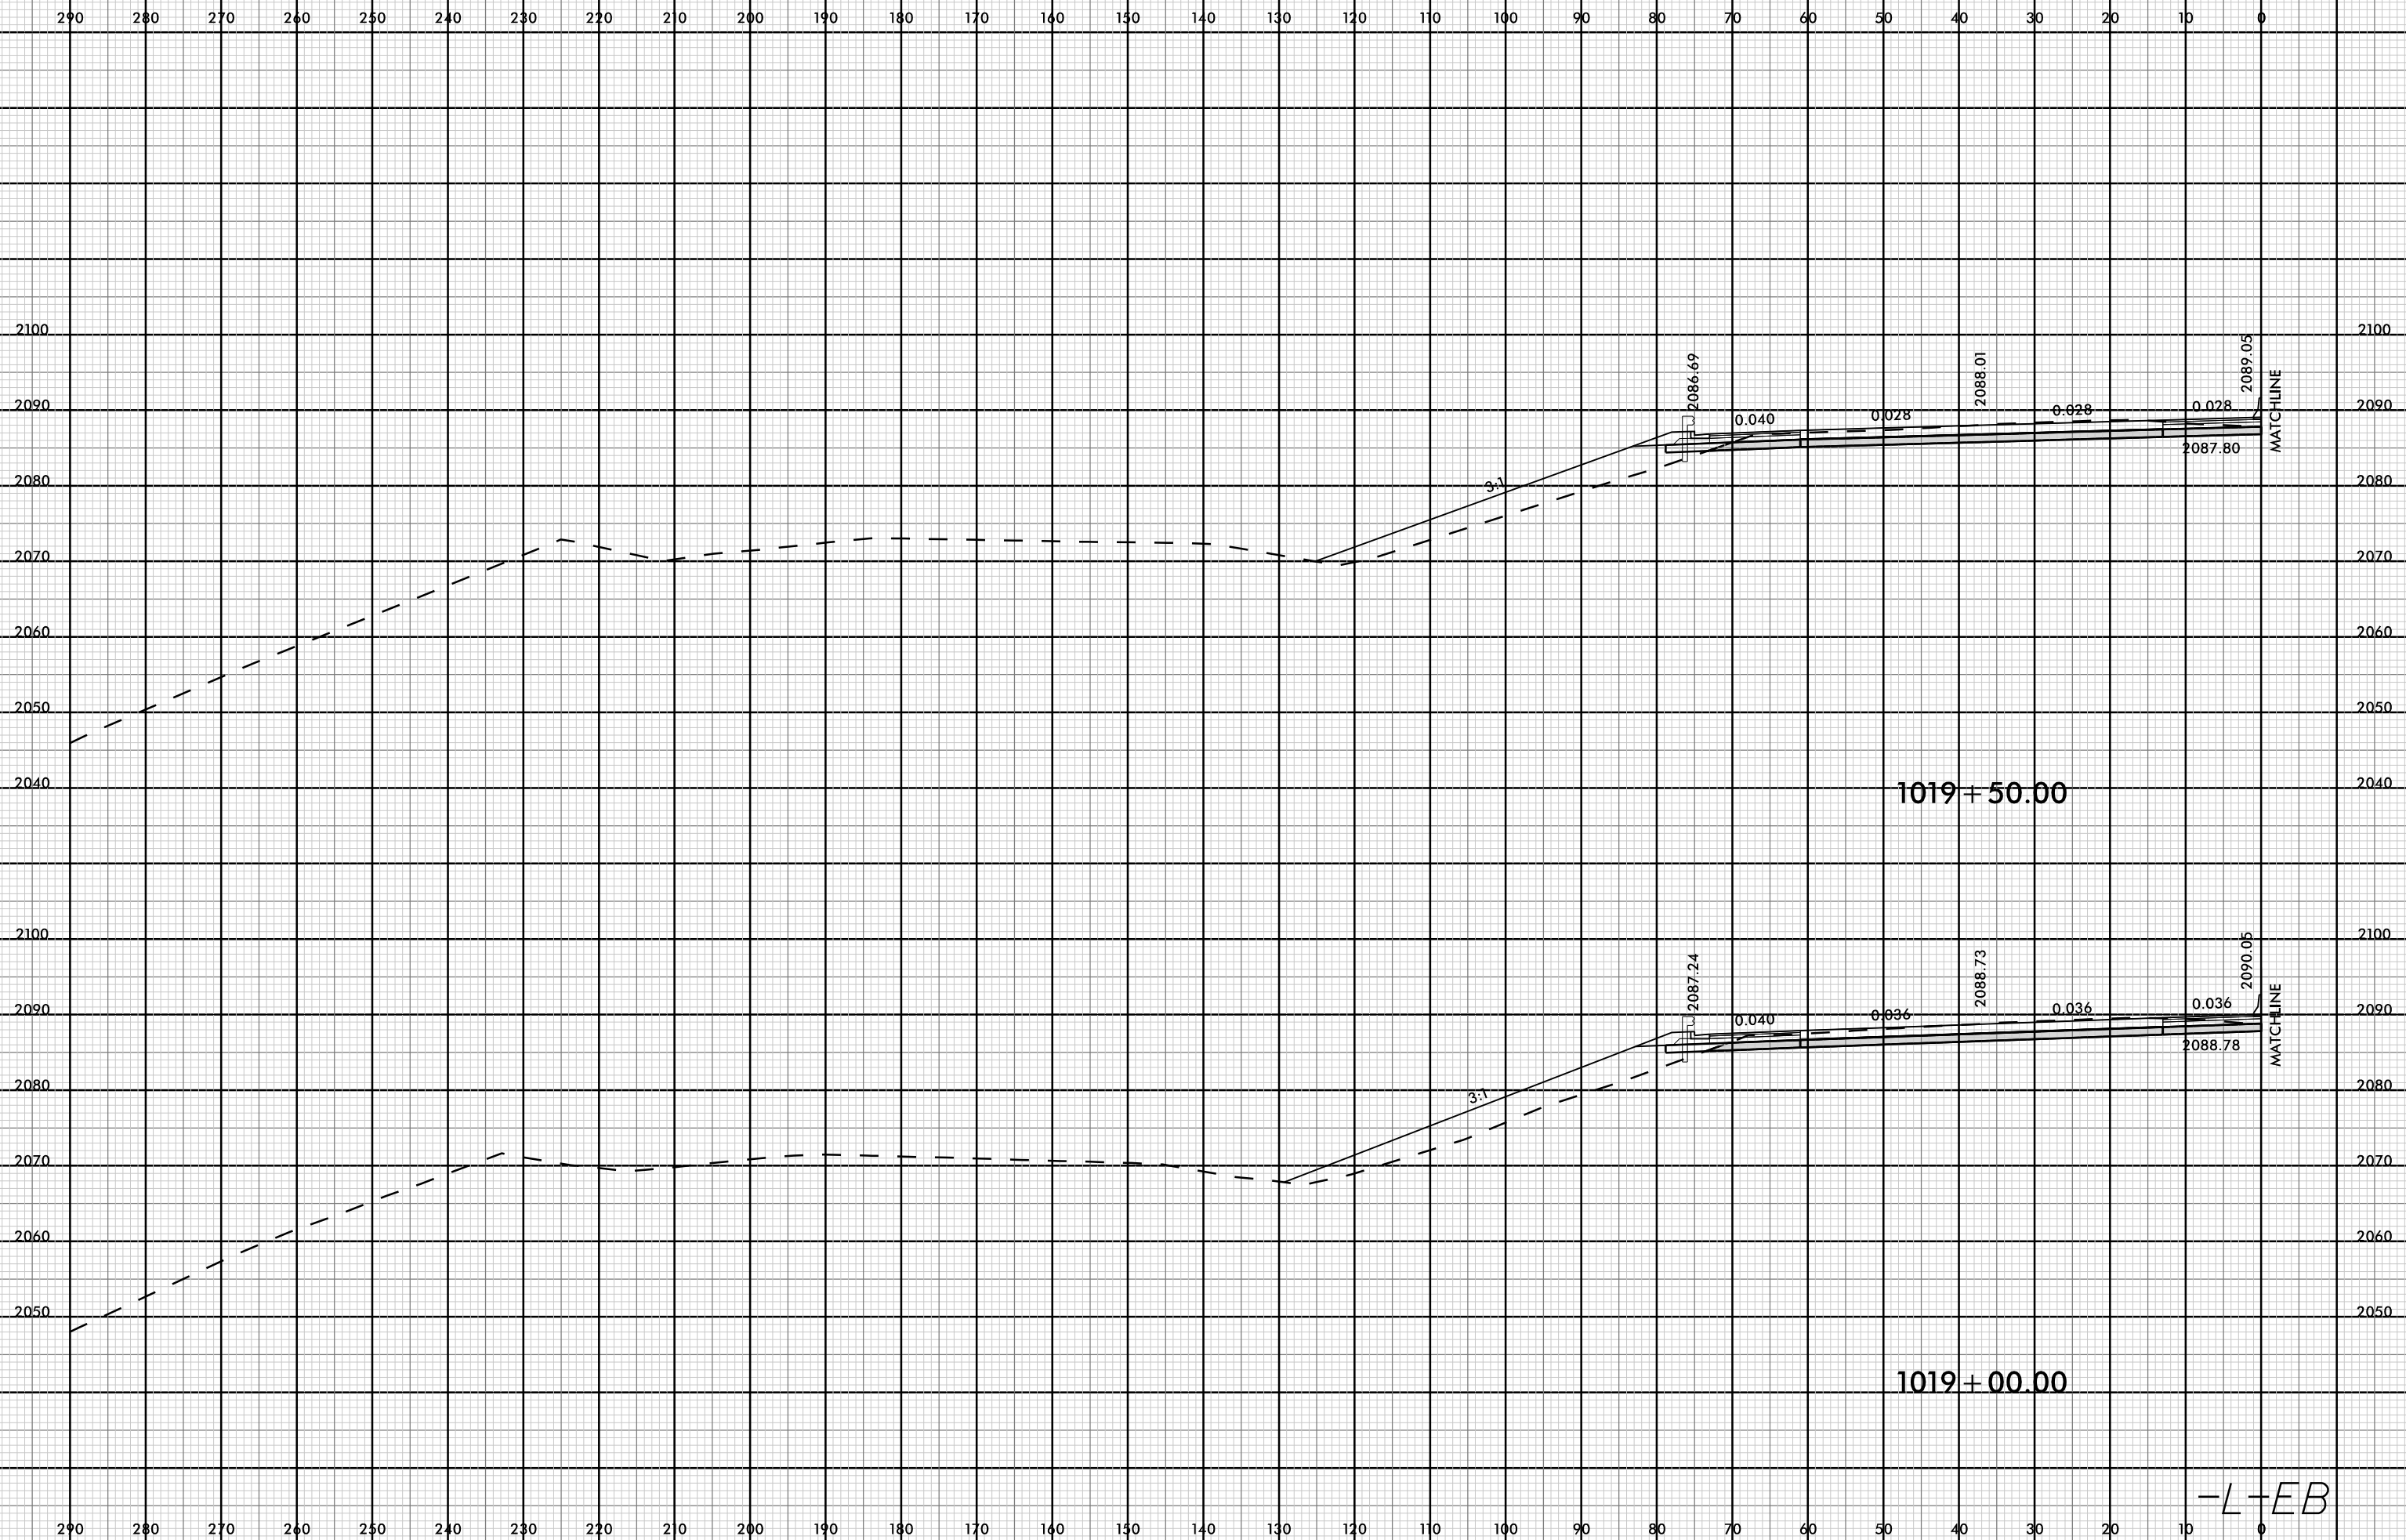


08-MAR-2019 13:20
I4700A-RDY-XPL-M.dgn

-L-EB

8/23/99

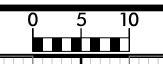


PROJ. REFERENCE NO.	SHEET NO.
I-4700	X-351

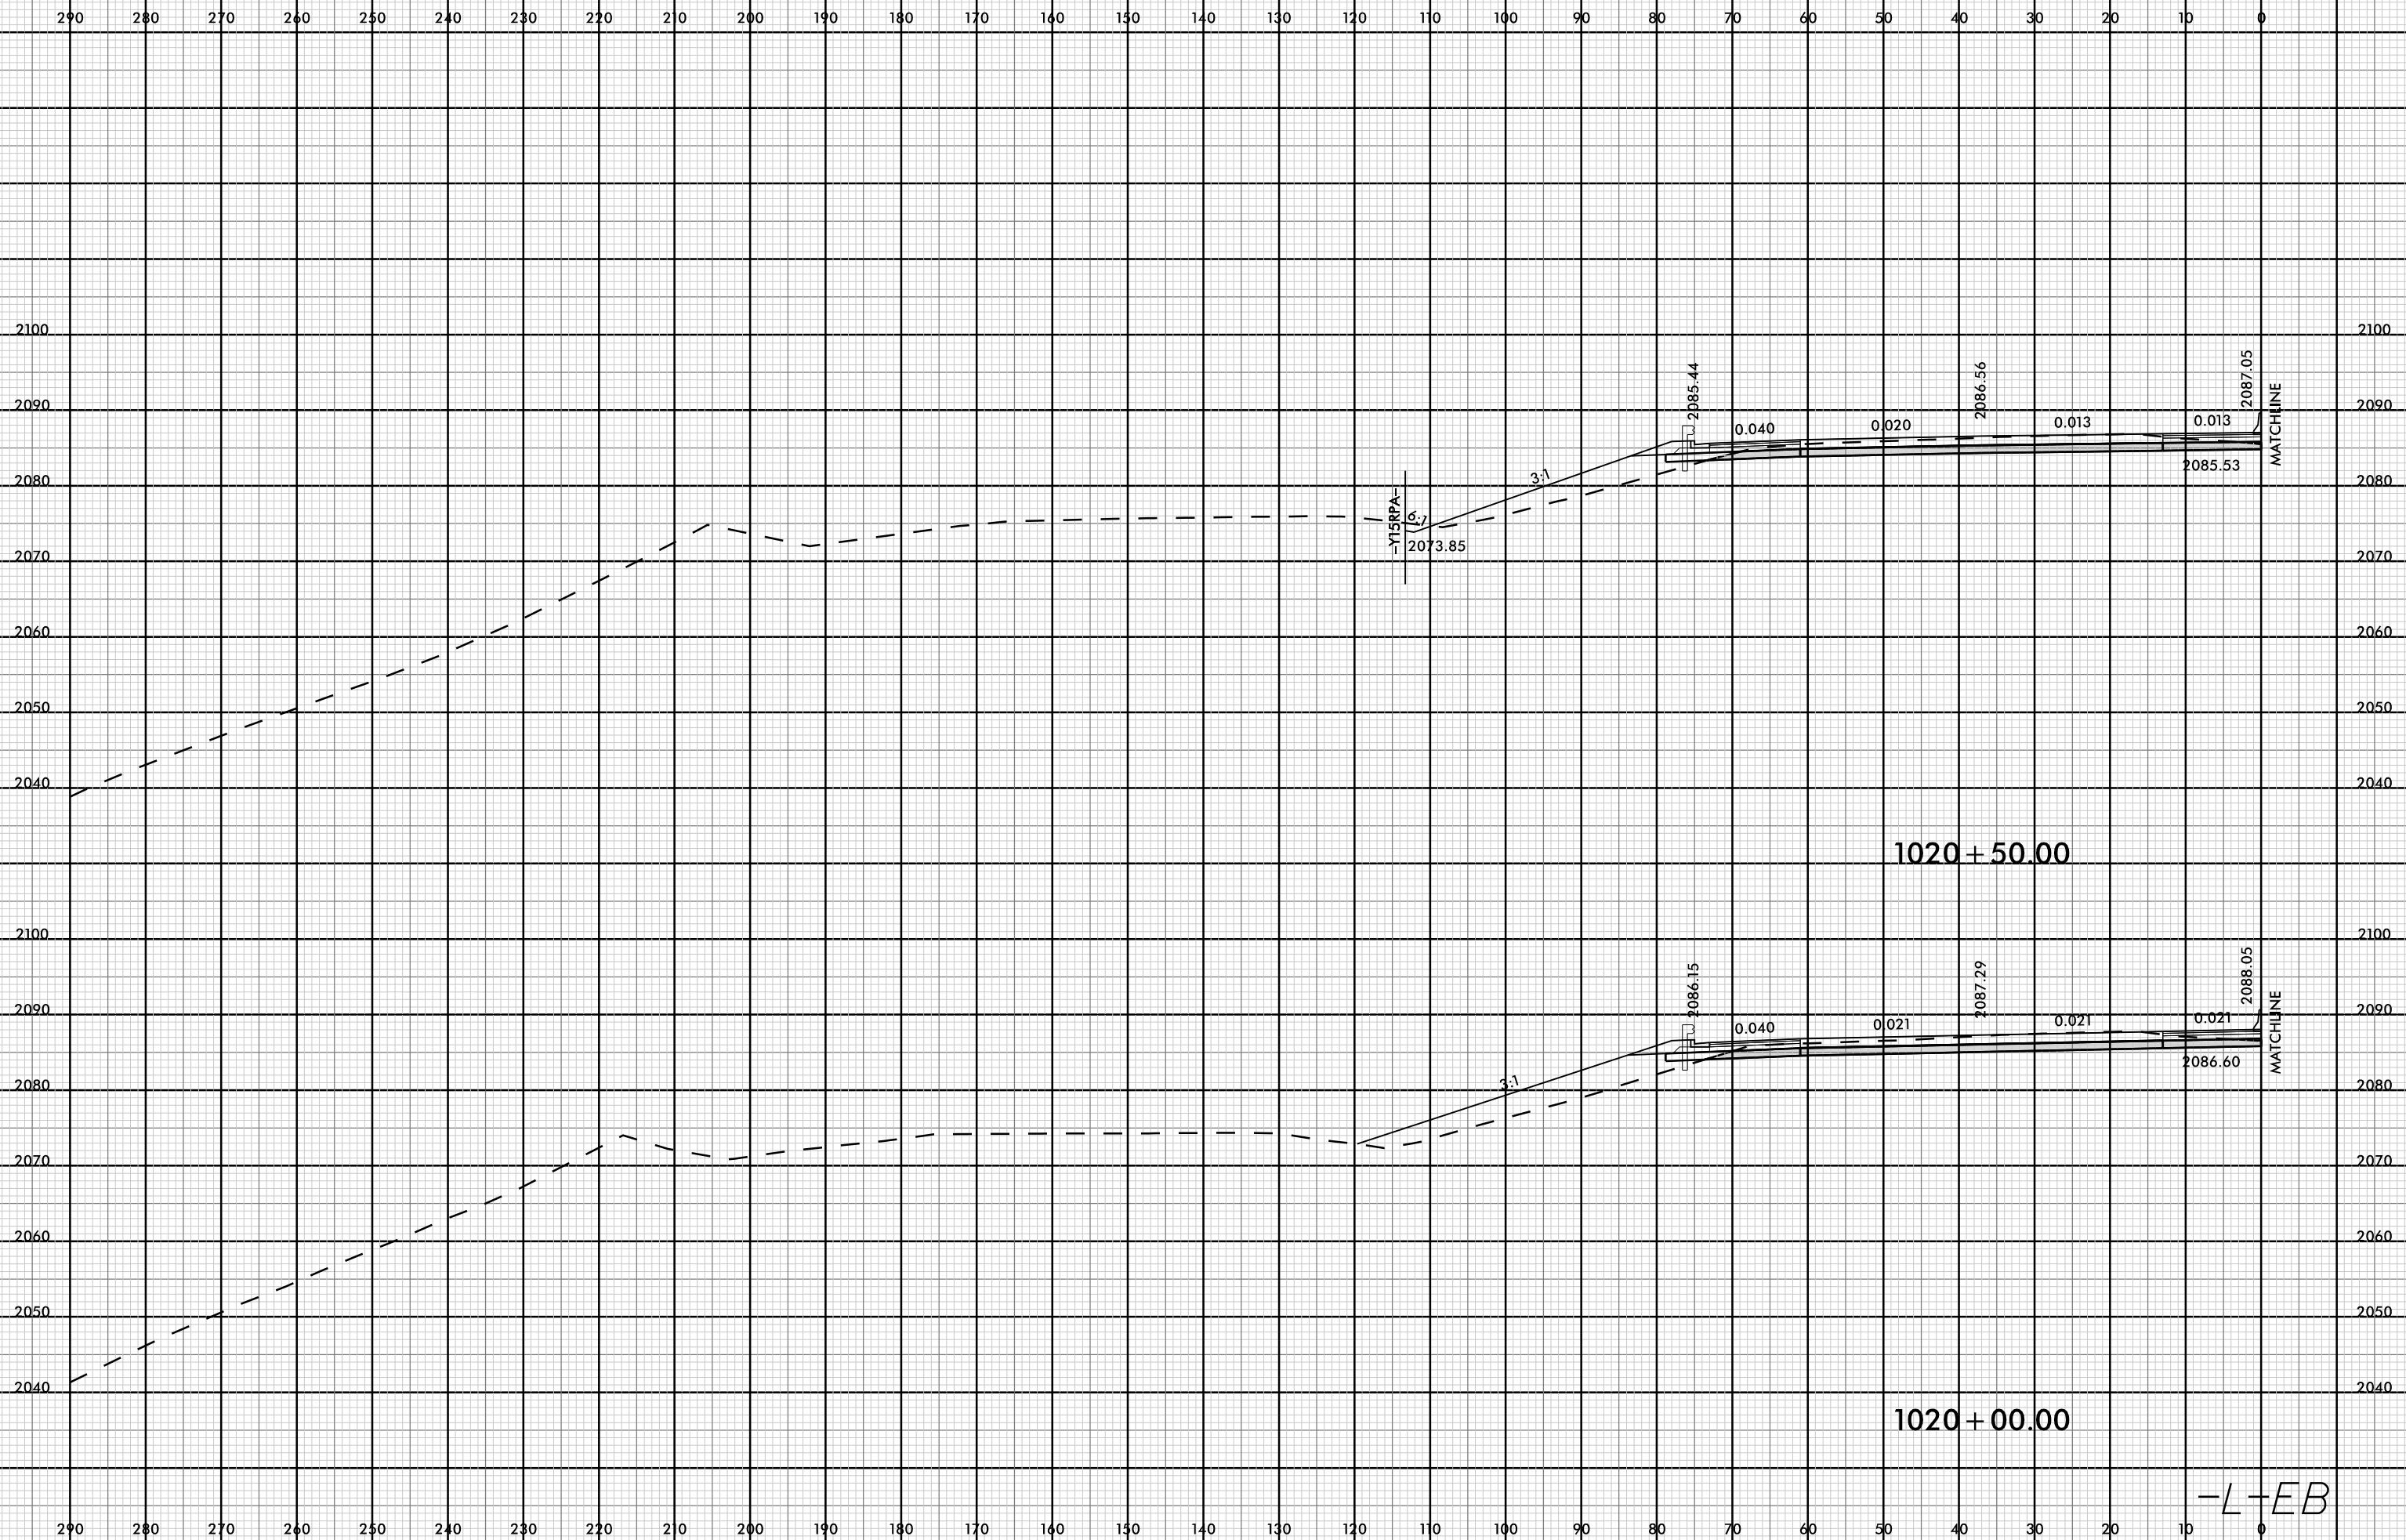


08-MAR-2009 15:20
 I4700A-RDY-XPL.ML.dgn
 FINISH

-L-EB

8/23/99

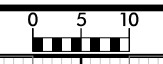


PROJ. REFERENCE NO.	SHEET NO.
I-4700	X-352

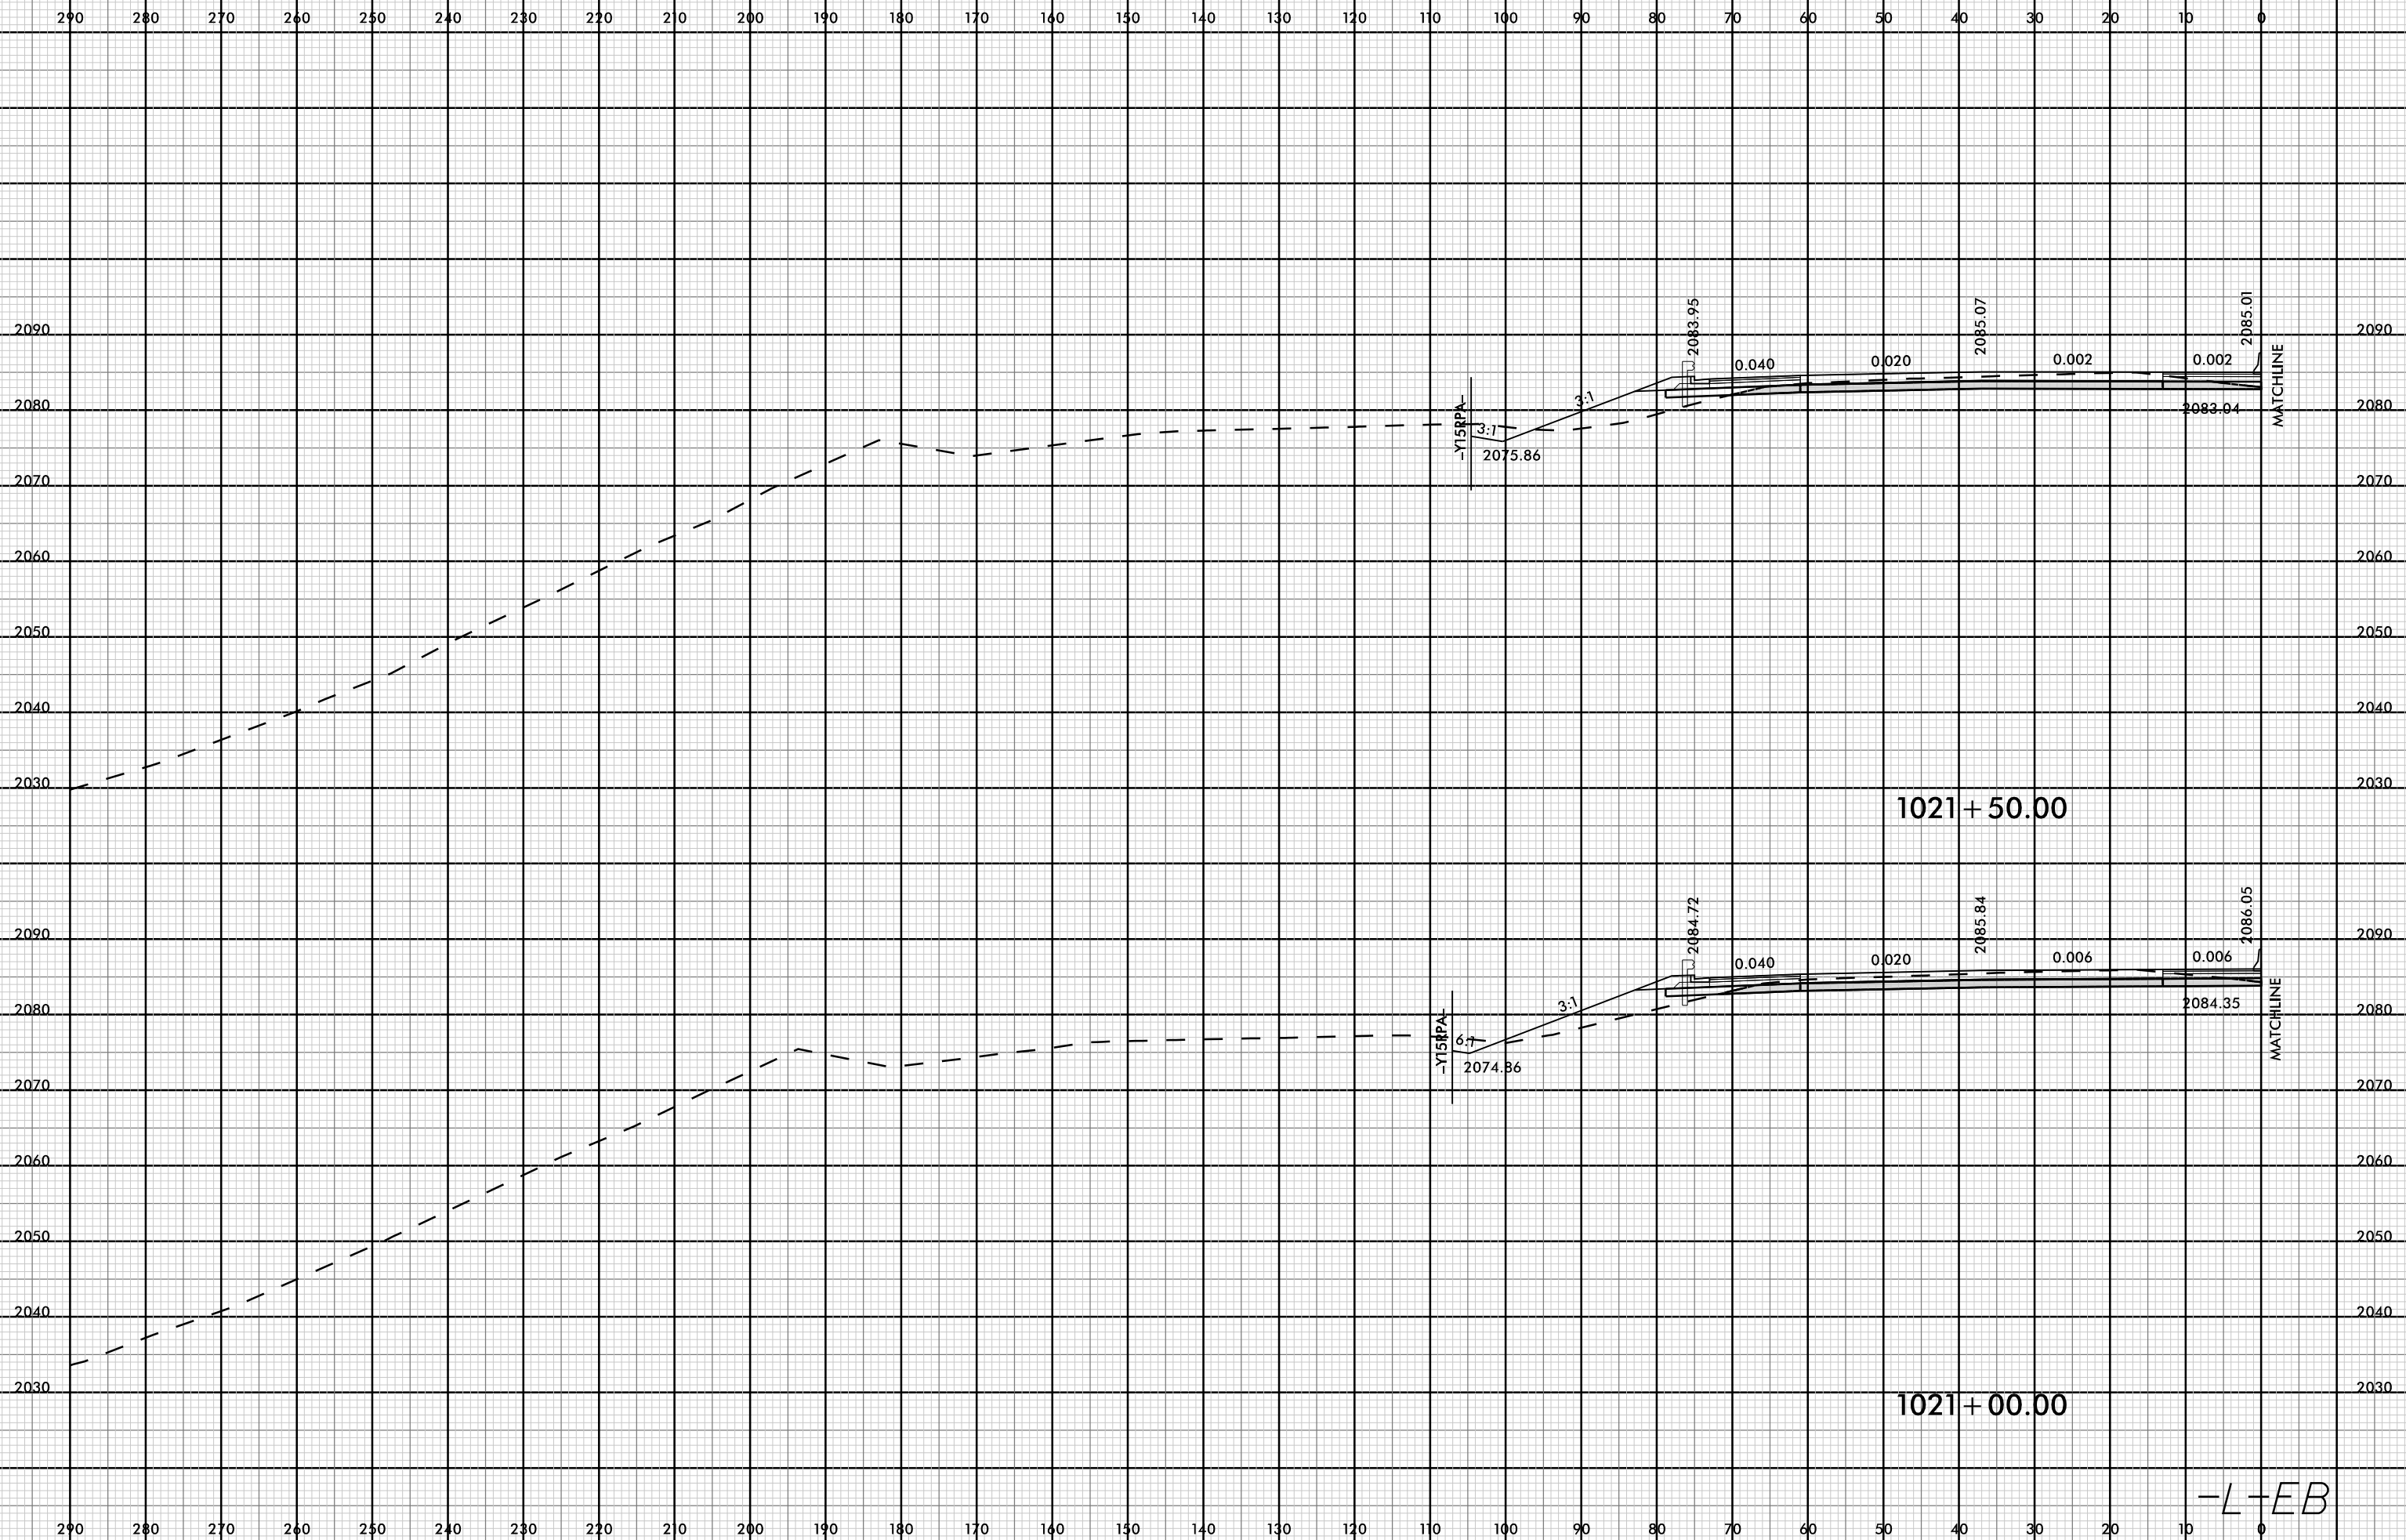


08-MAR-2009 13:20
I4700A-RDY-XP-L-M.dgn
FINITB

-L-EB

8/23/99

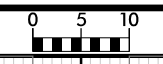


PROJ. REFERENCE NO.	SHEET NO.
I-4700	X-353

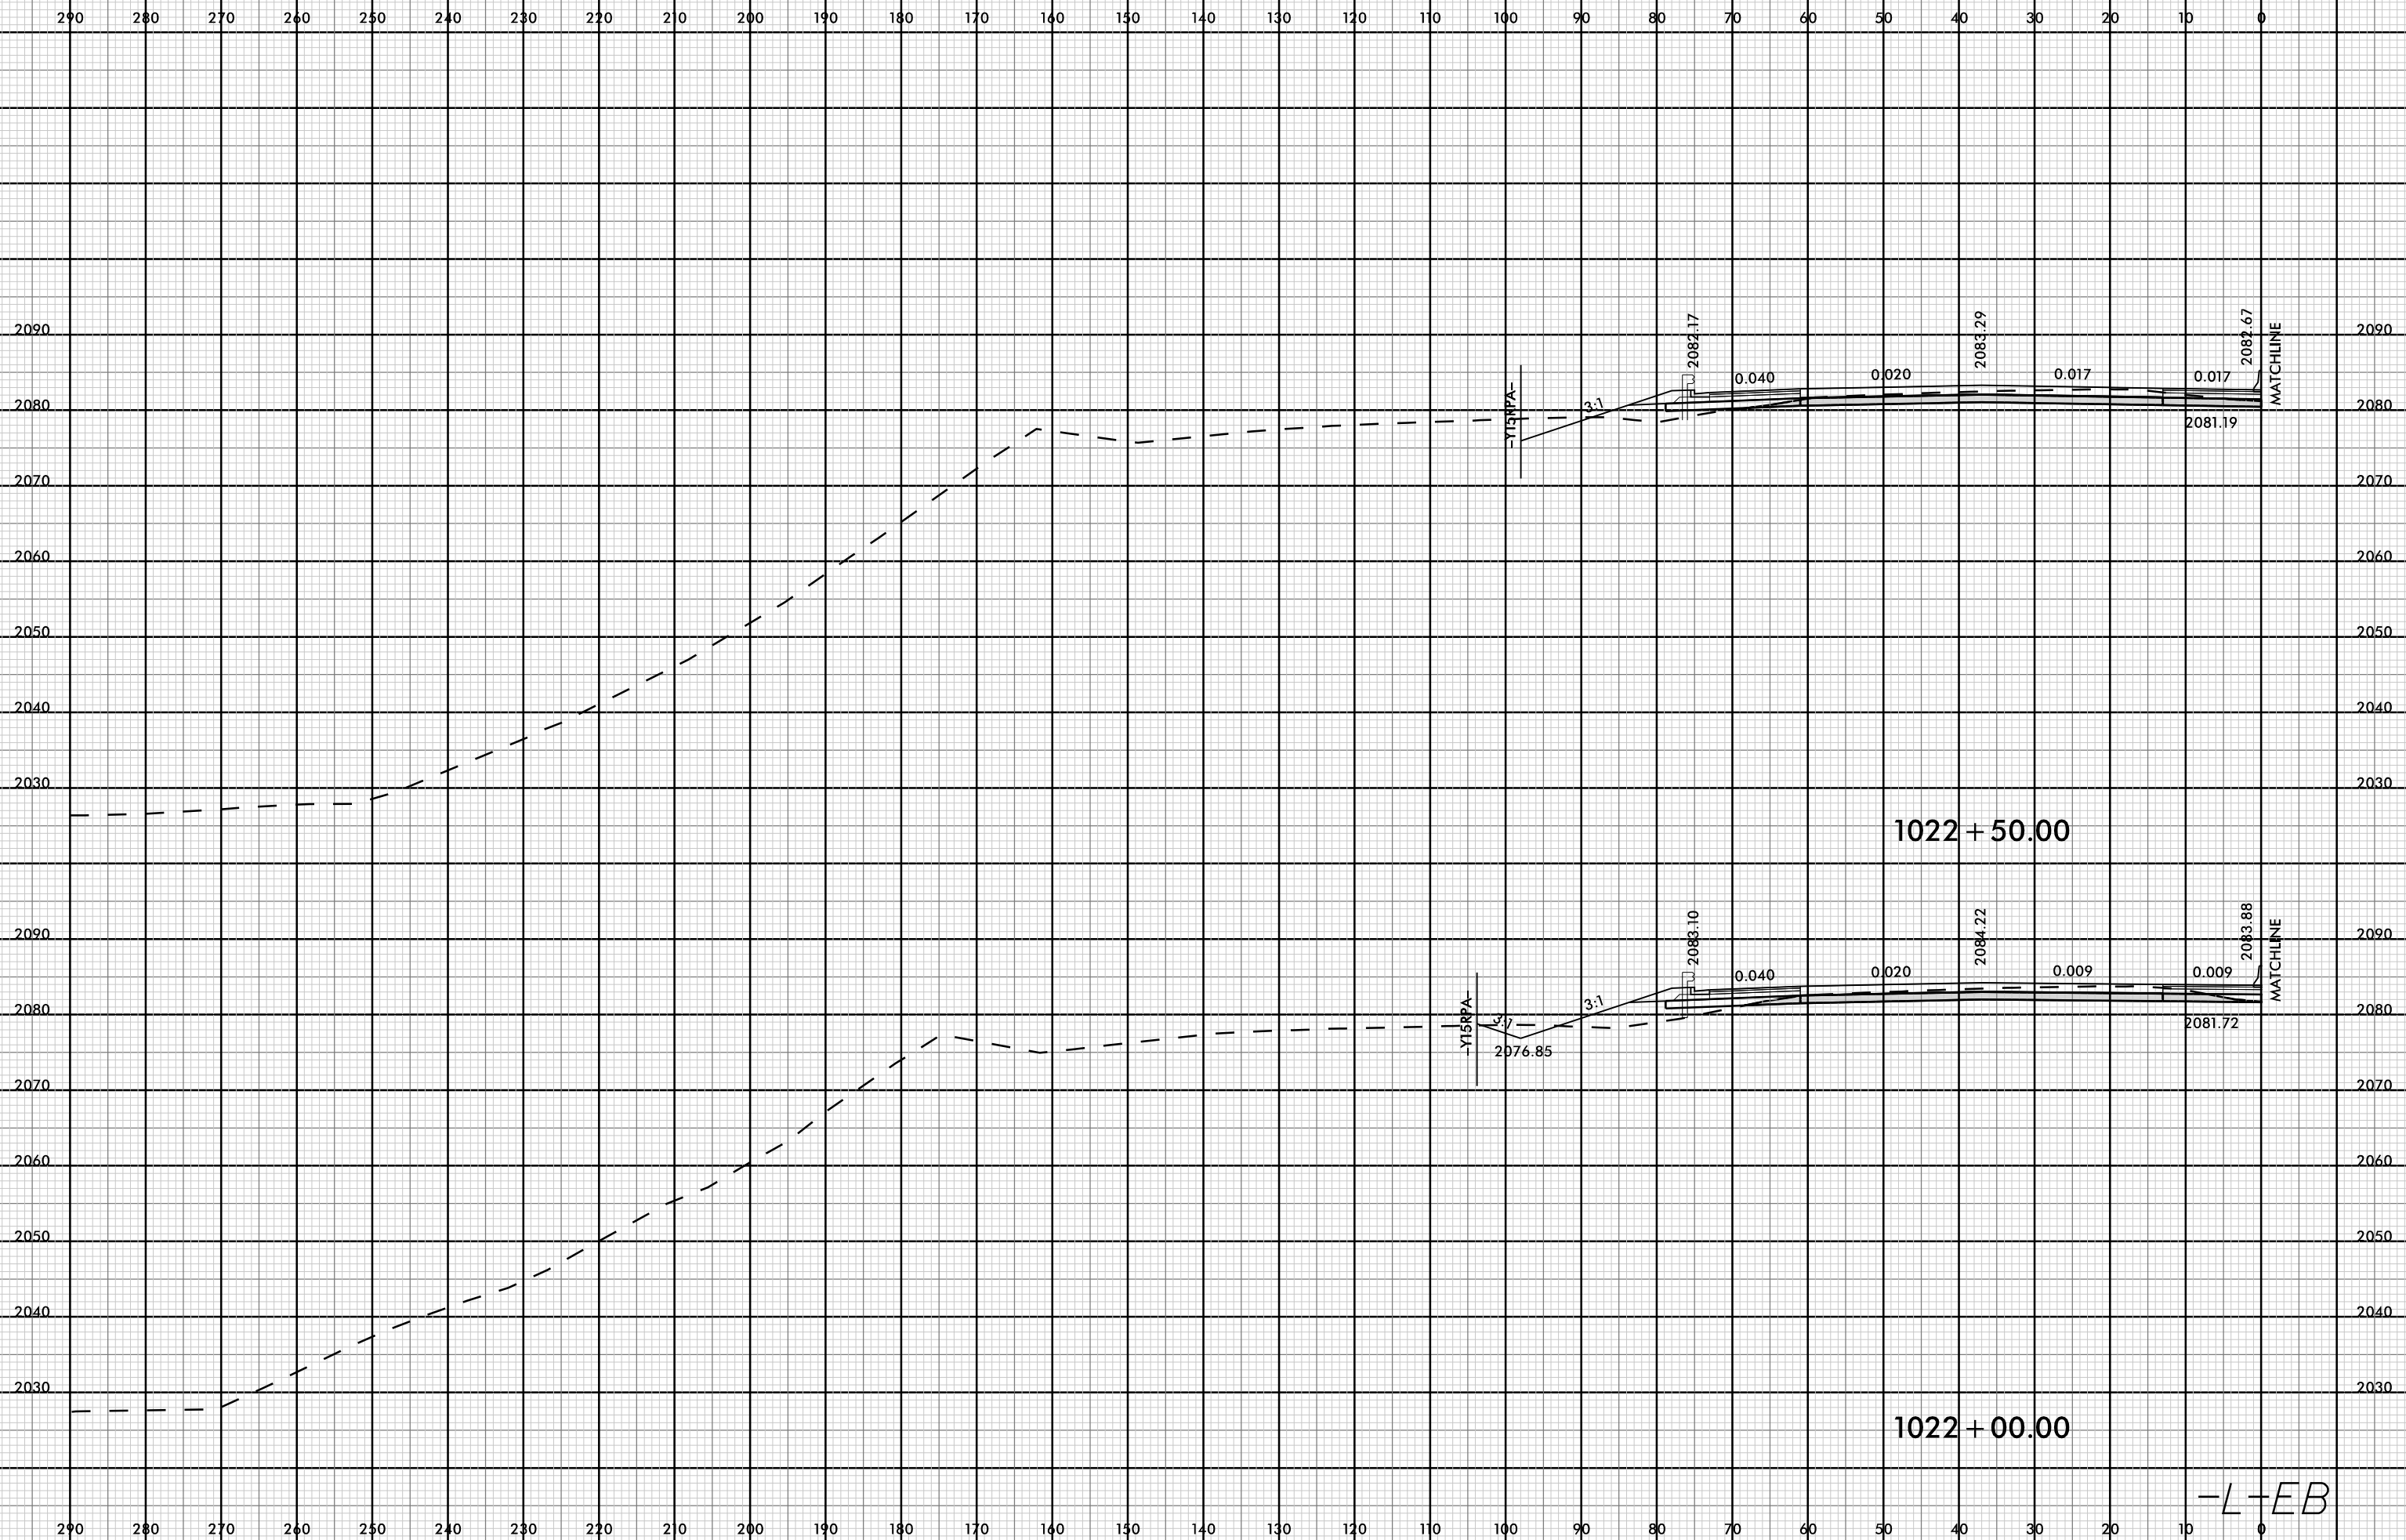


08-MAR-2019 13:20
I4700A-RDY-XPL-M.dgn
FNITB

-L-EB

8/23/99

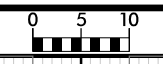

PROJ. REFERENCE NO.	SHEET NO.
I-4700	X-354

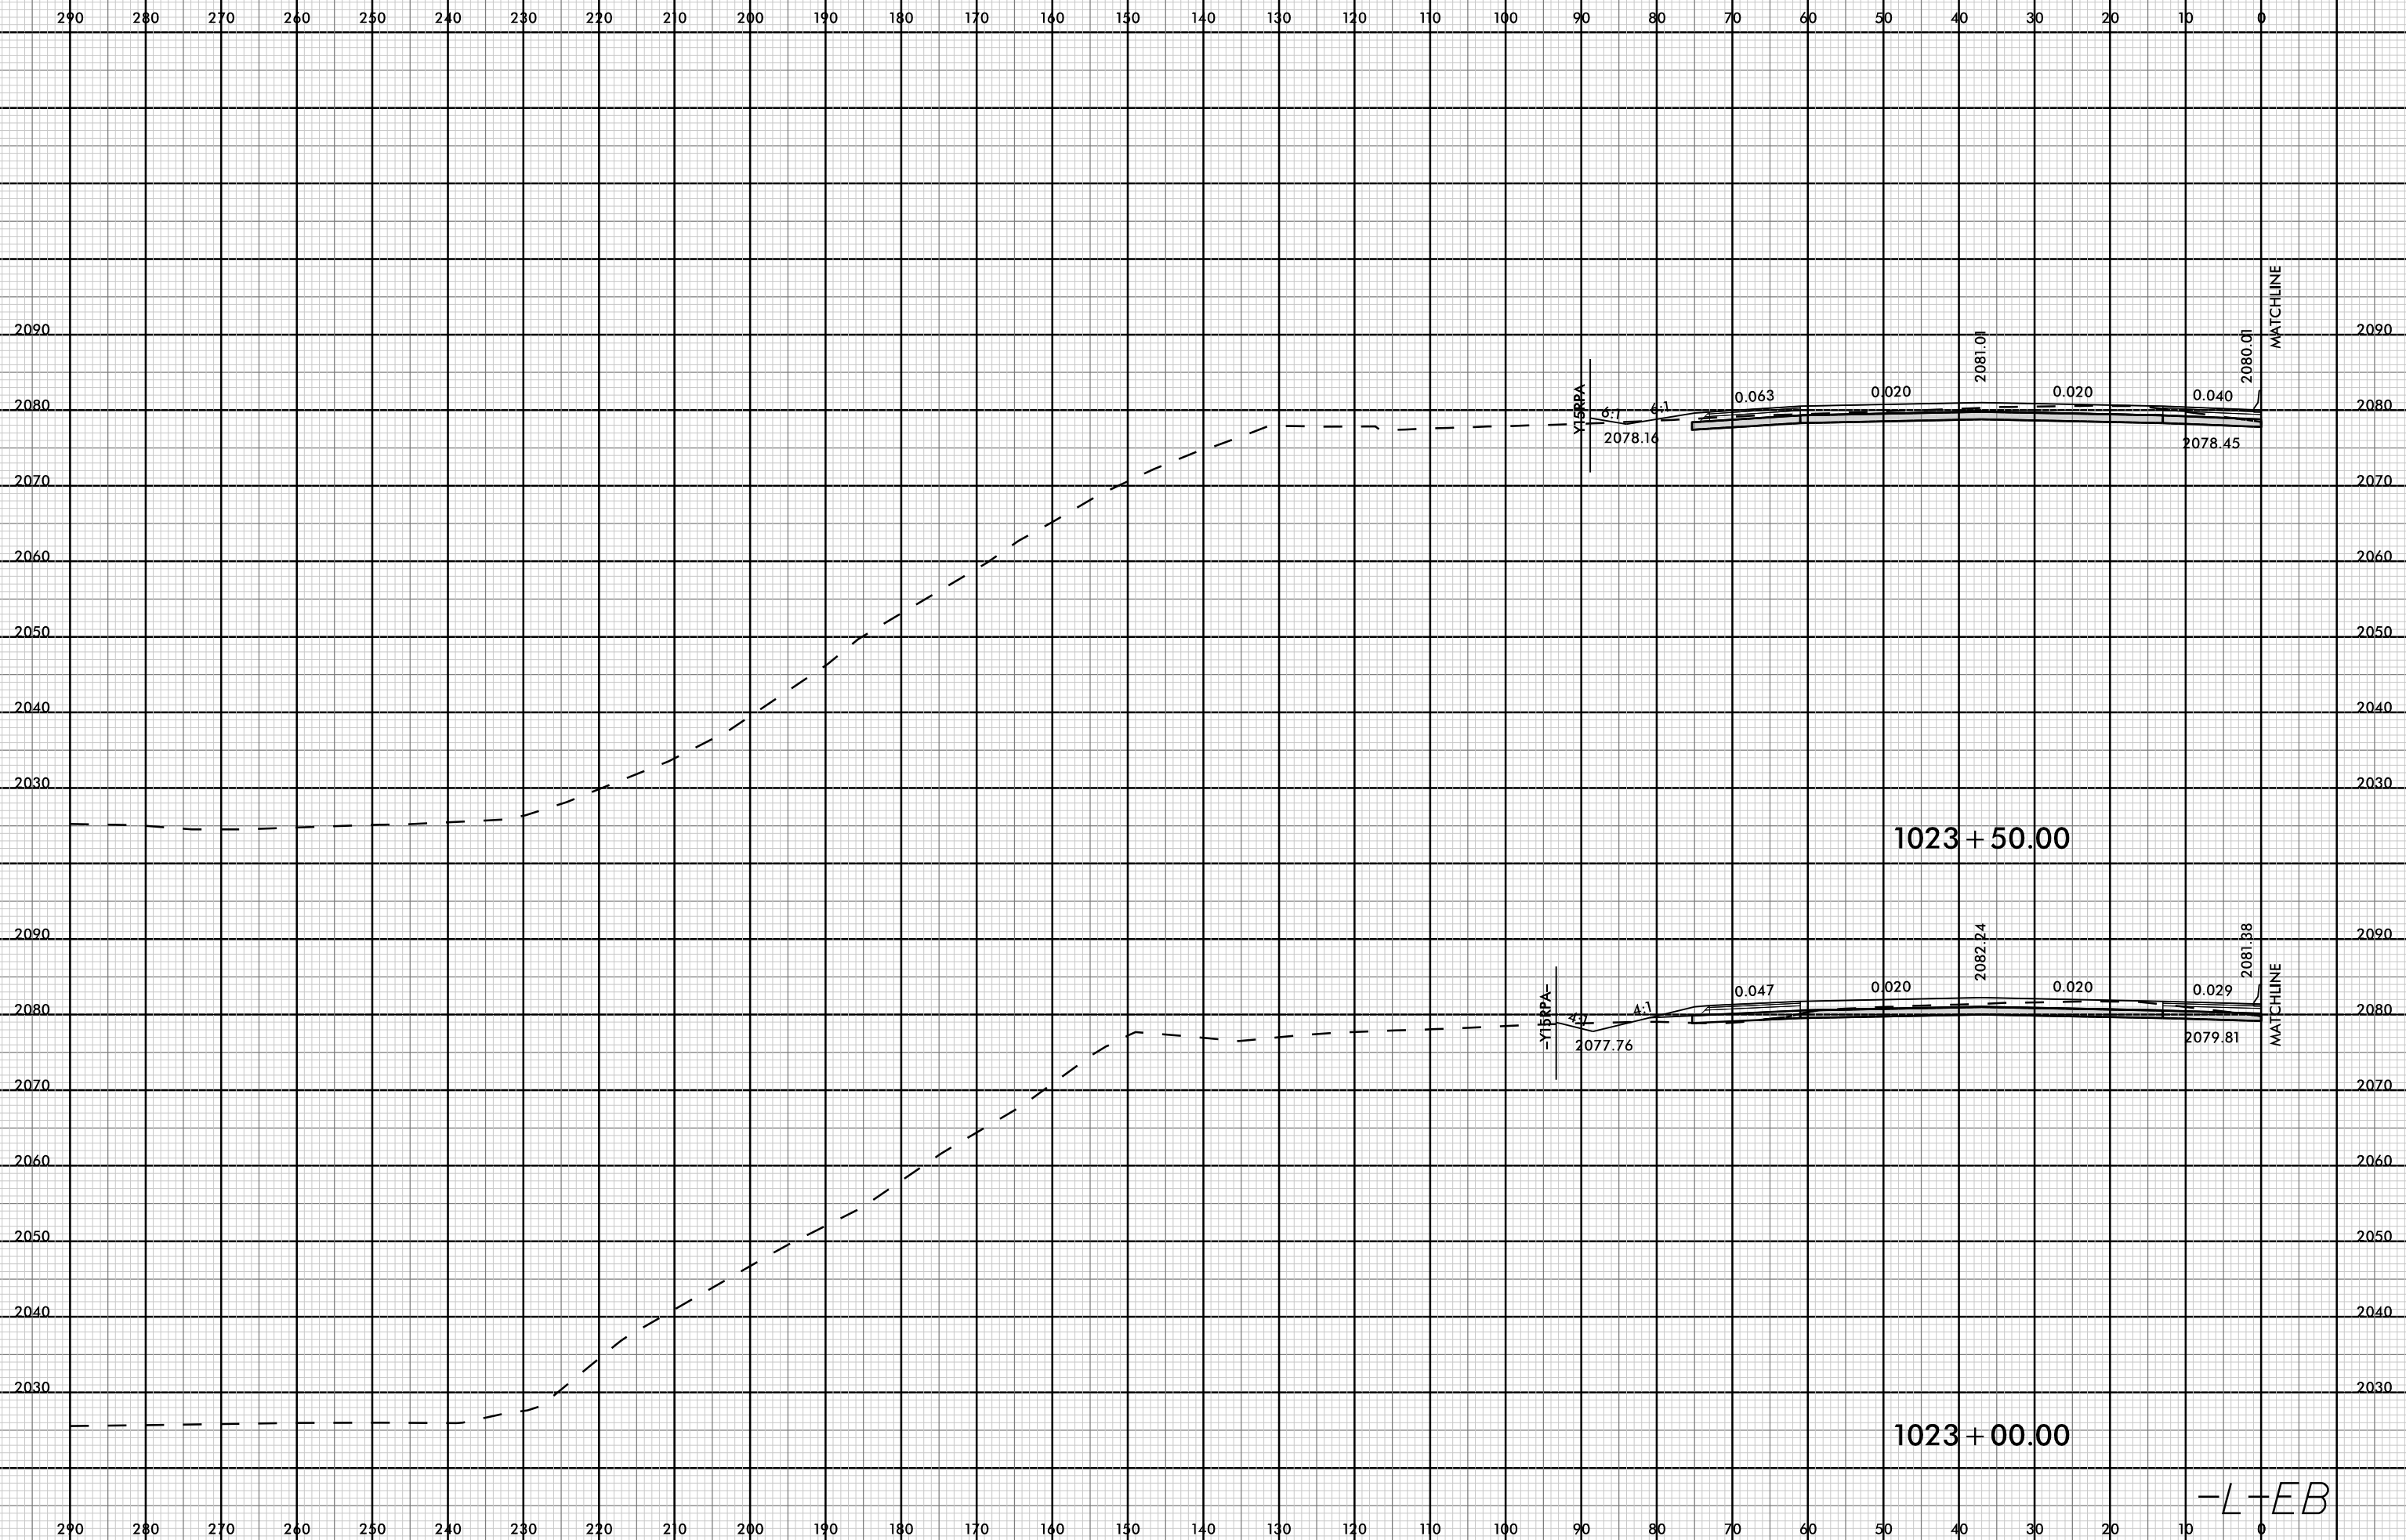


08-MAR-2009 13:20
I:\4700A\RDY_XPL\M.L.dgn
FINITB

-L-EB

8/23/99




PROJ. REFERENCE NO.	SHEET NO.
I-4700	X-355

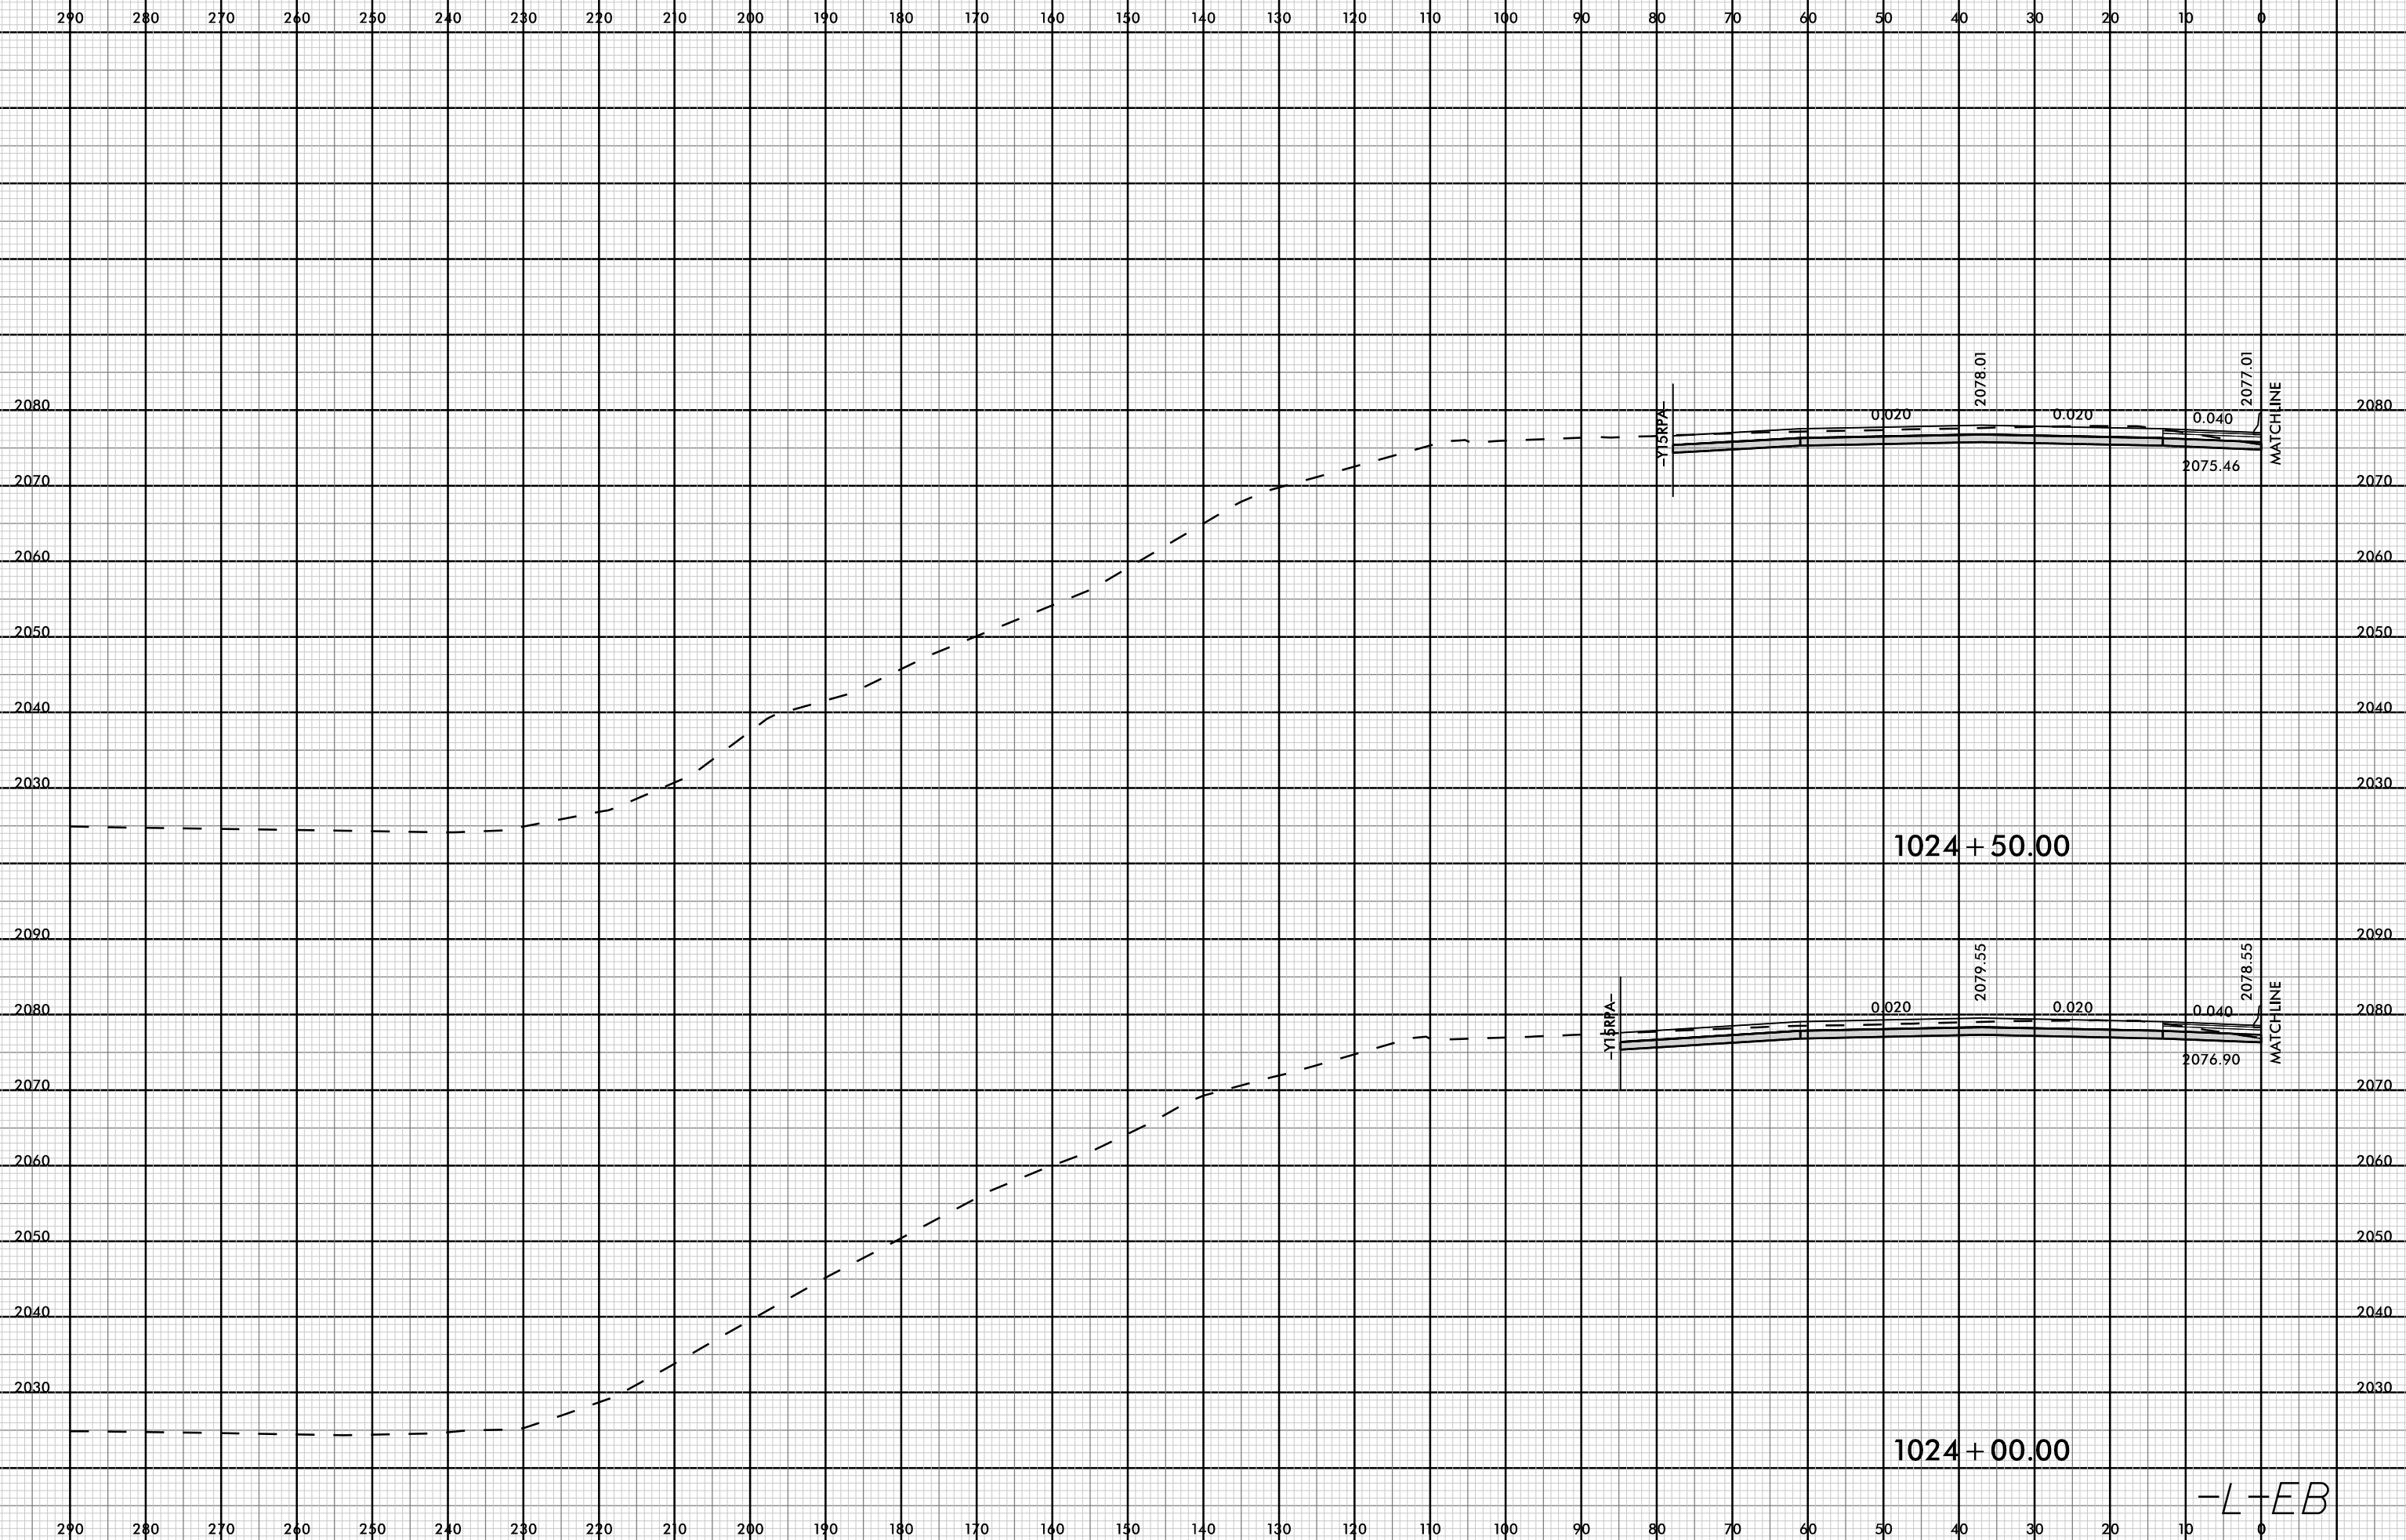


08-MAR-2019 15:20
 I4700A-RDY-XPL.Mxd
 FNITB

-L-EB

8/23/99

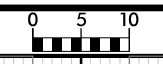


PROJ. REFERENCE NO.	SHEET NO.
I-4700	X-356

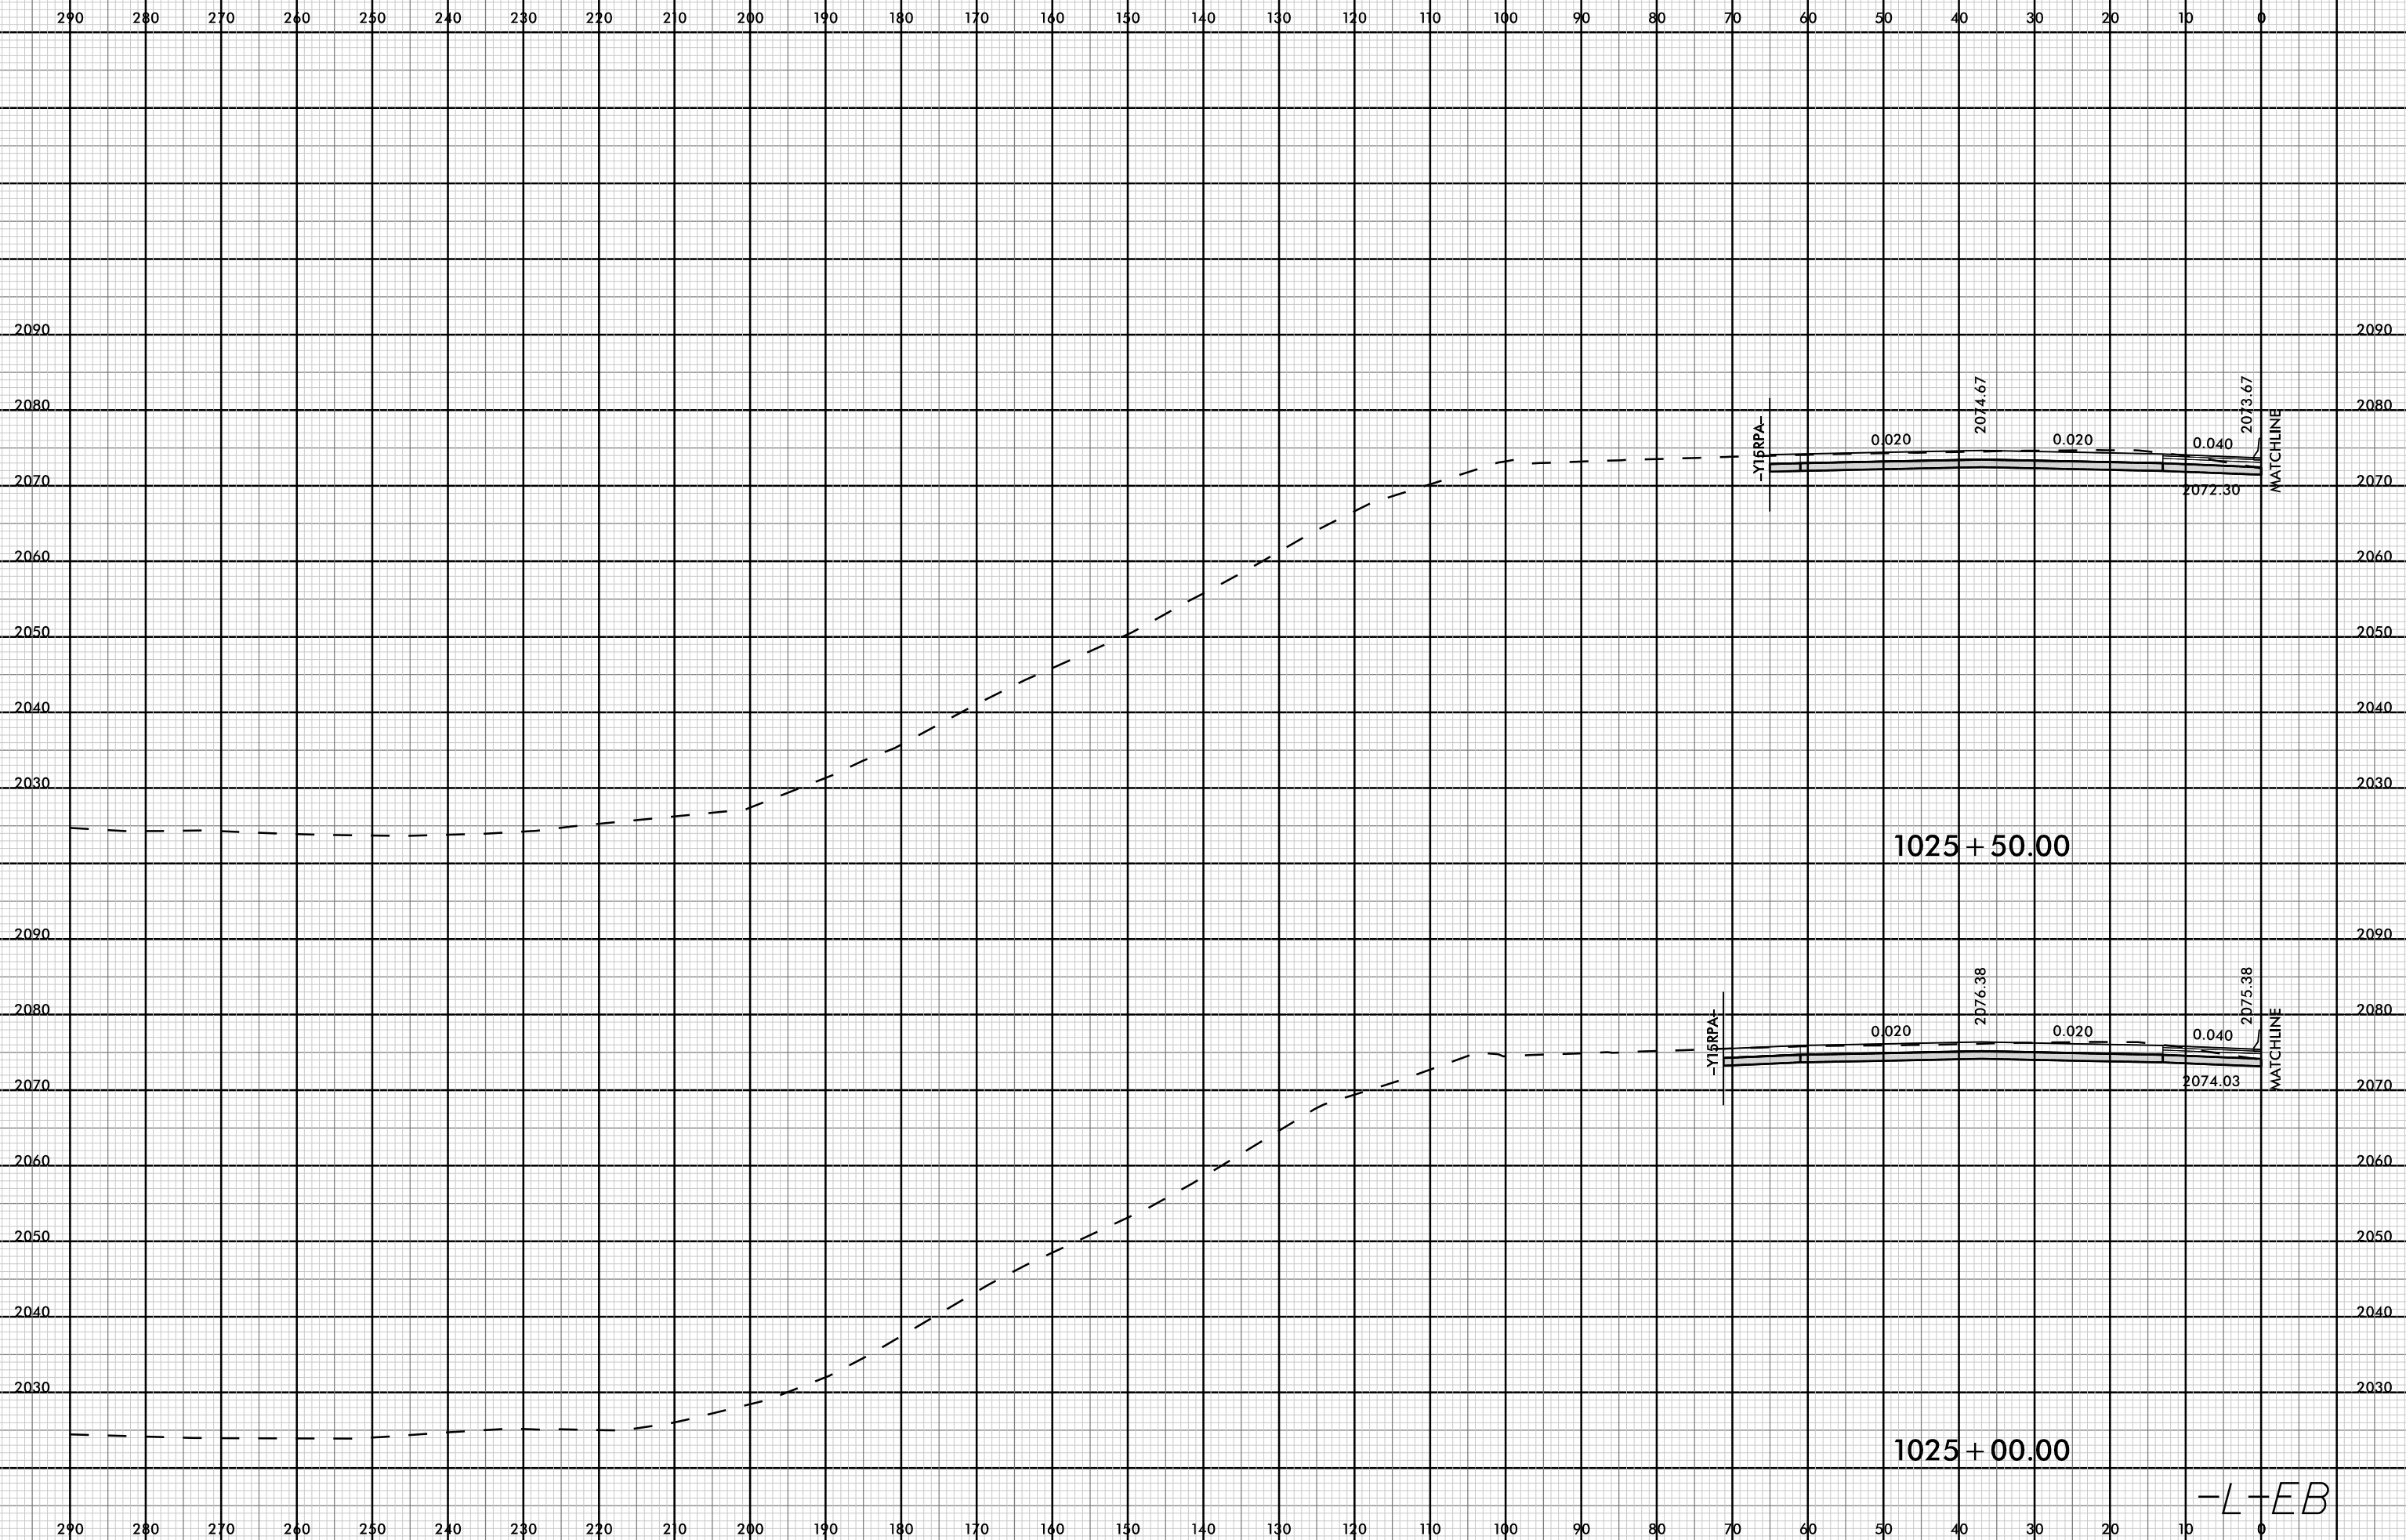


08-MAR-2019 15:20
I4700A-F0Y-XPL.ML.dgn
FINITB

-L-EB

8/23/99

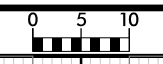

PROJ. REFERENCE NO.	SHEET NO.
I-4700	X-357

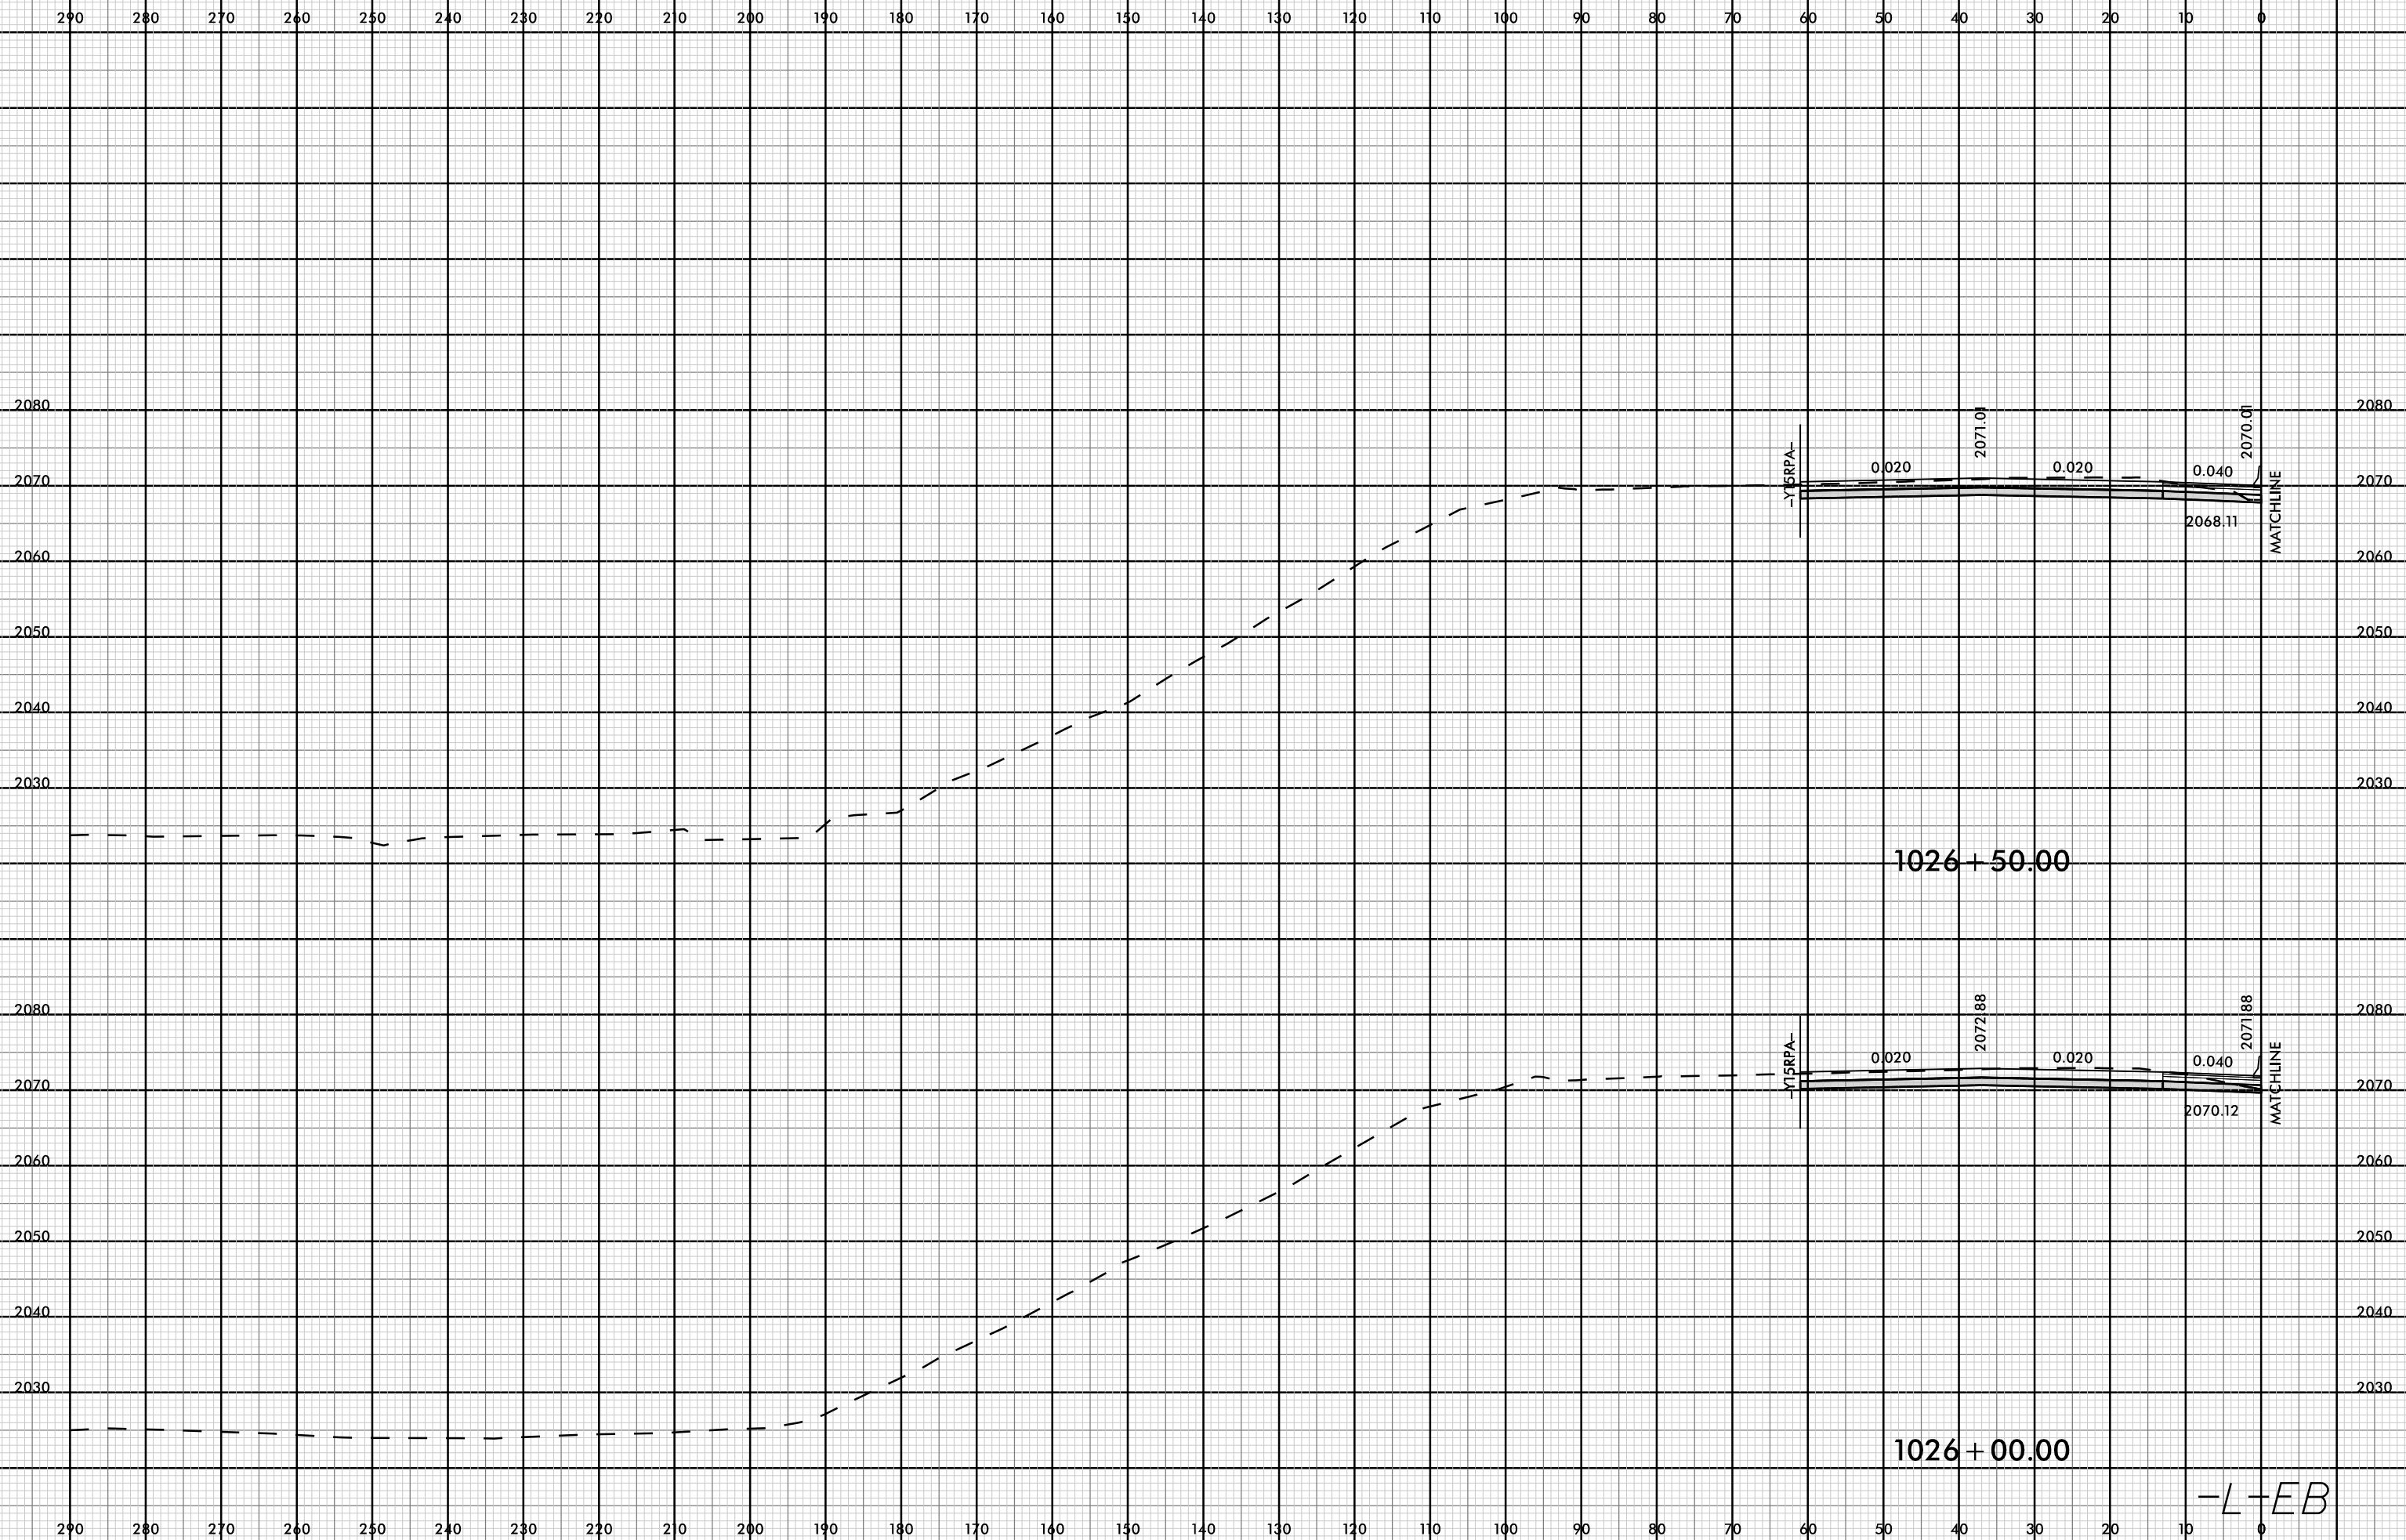


1026 + 50.00

1026 + 00.00


-L-EB

08-MAR-2009 13:20
I4700A-F0Y-XPL.ML.dgn
FINITB

8/23/99

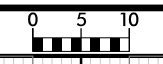


PROJ. REFERENCE NO.	SHEET NO.
I-4700	X-358

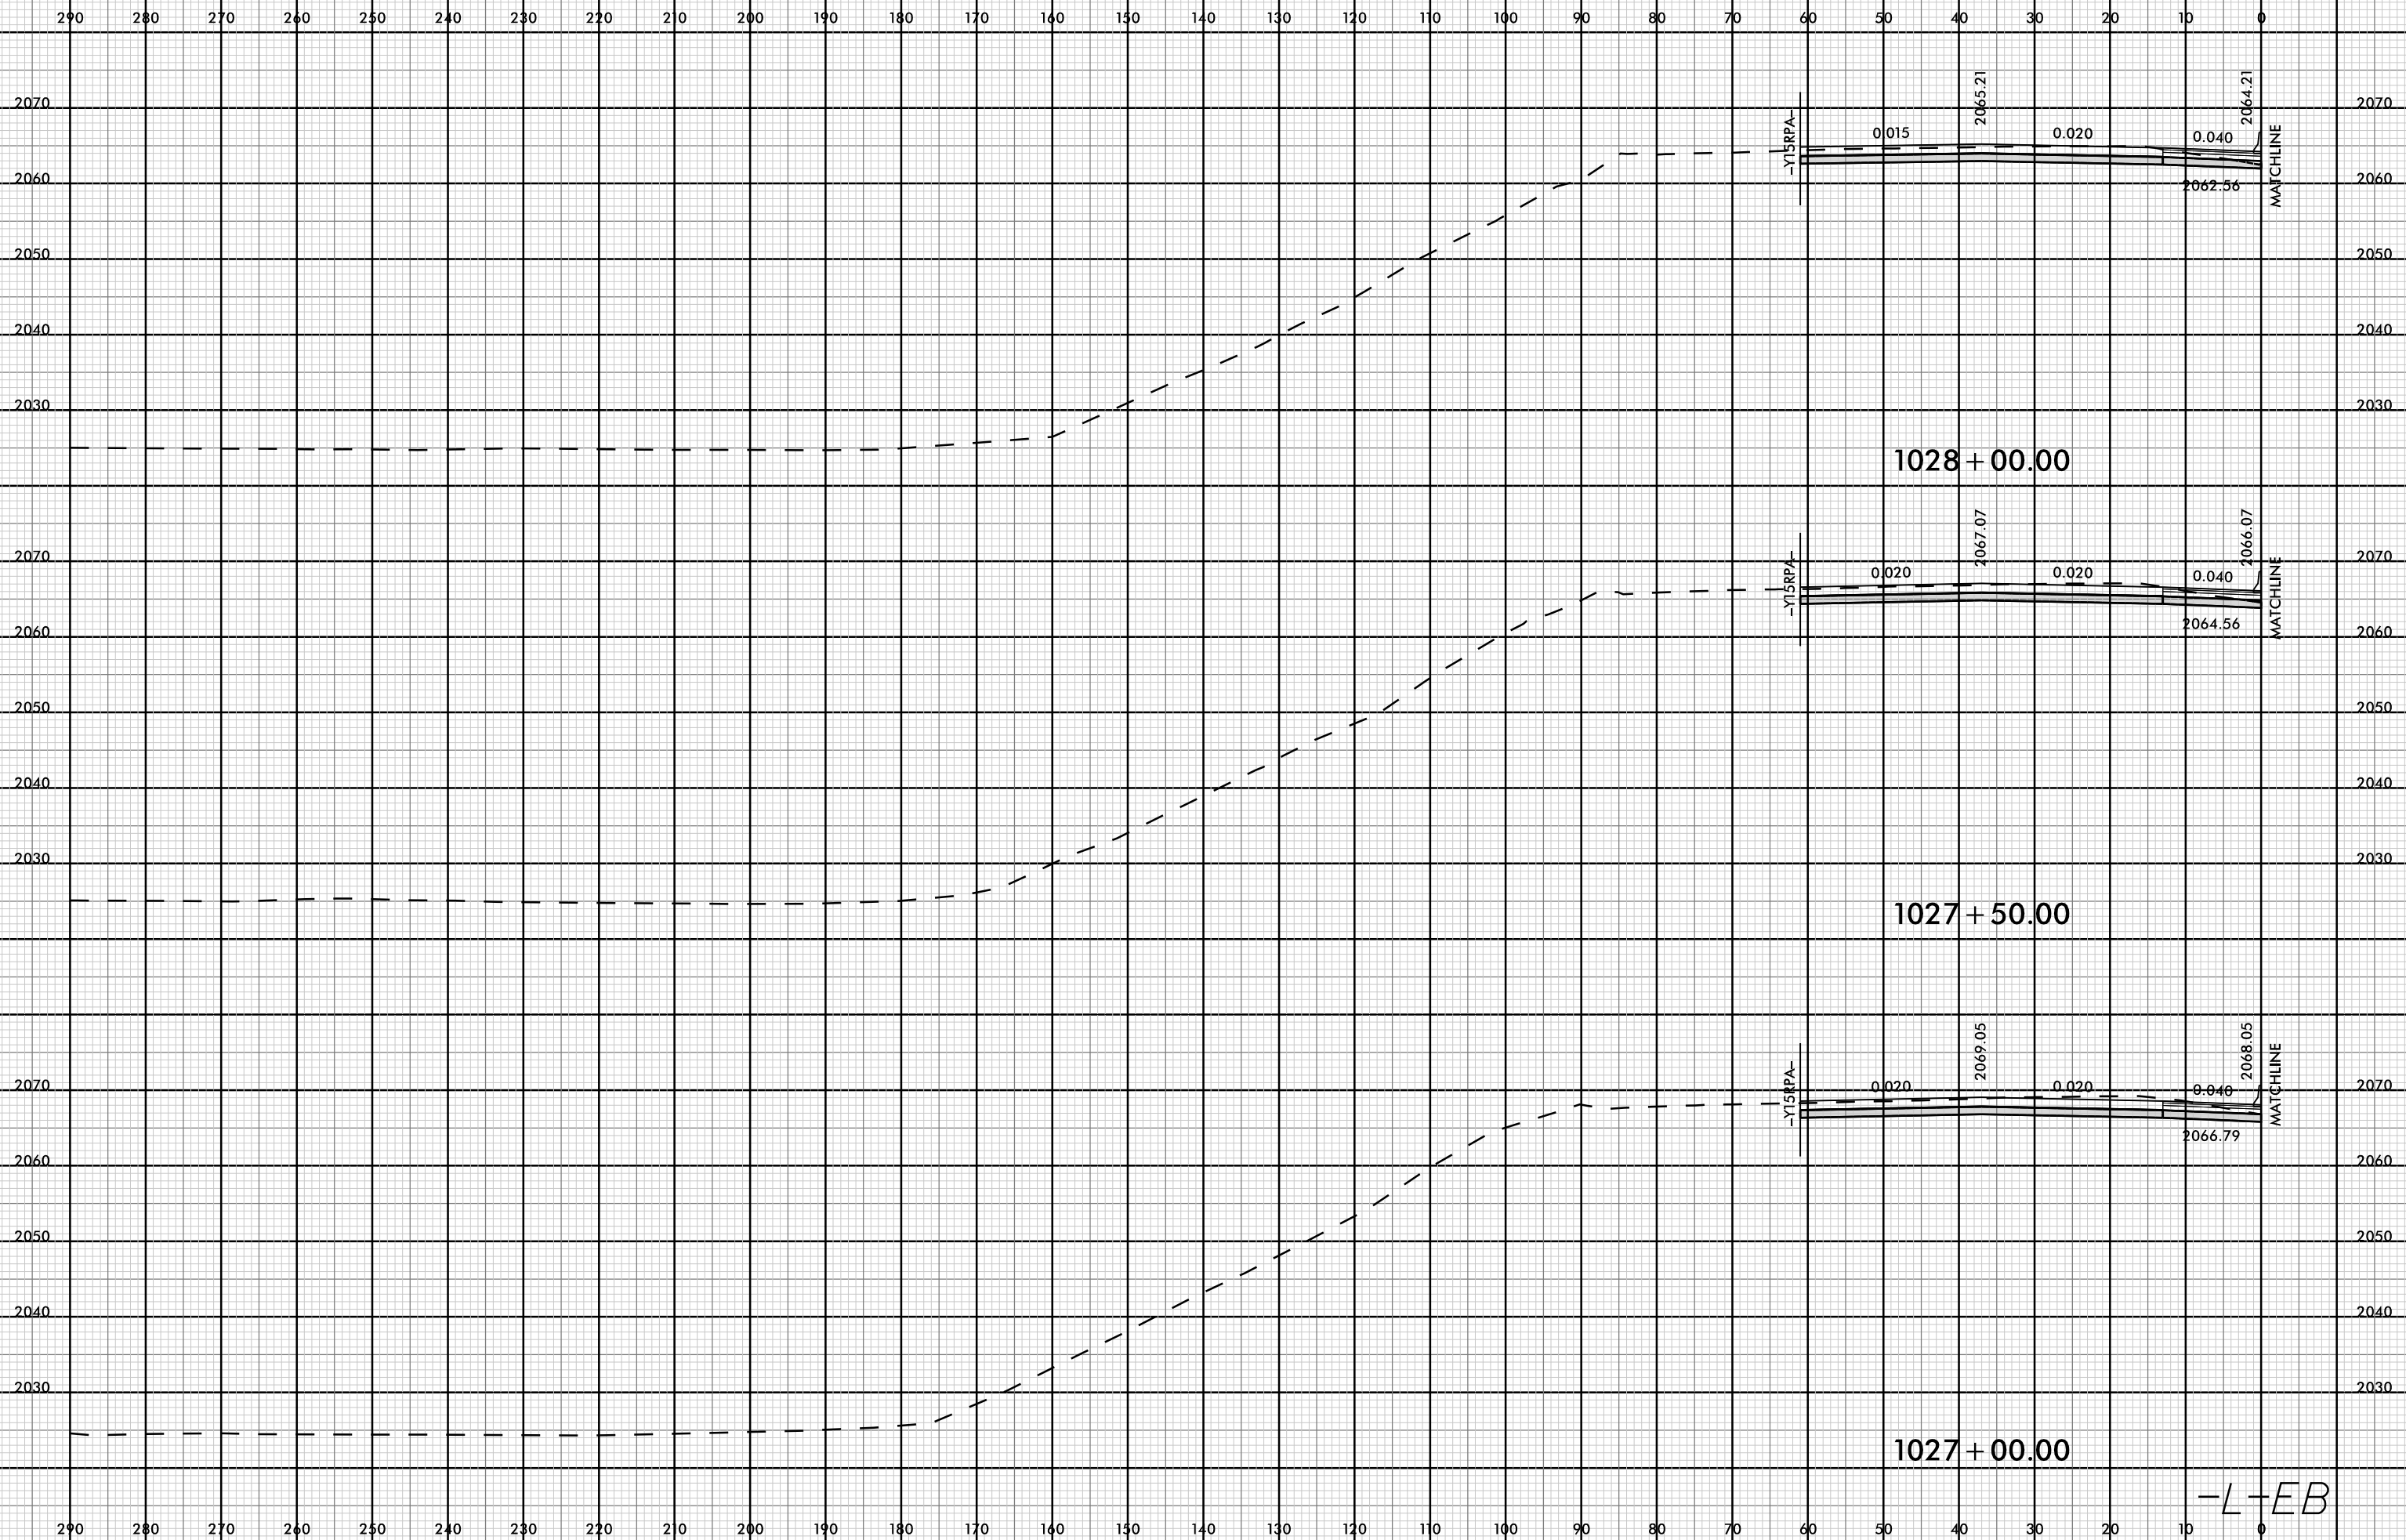


08-MAR-2019 13:20
I:\4700A\RDY_XPL\M_L.dgn
FNITB

-L-EB

8/23/99

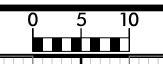


PROJ. REFERENCE NO.	SHEET NO.
I-4700	X-359

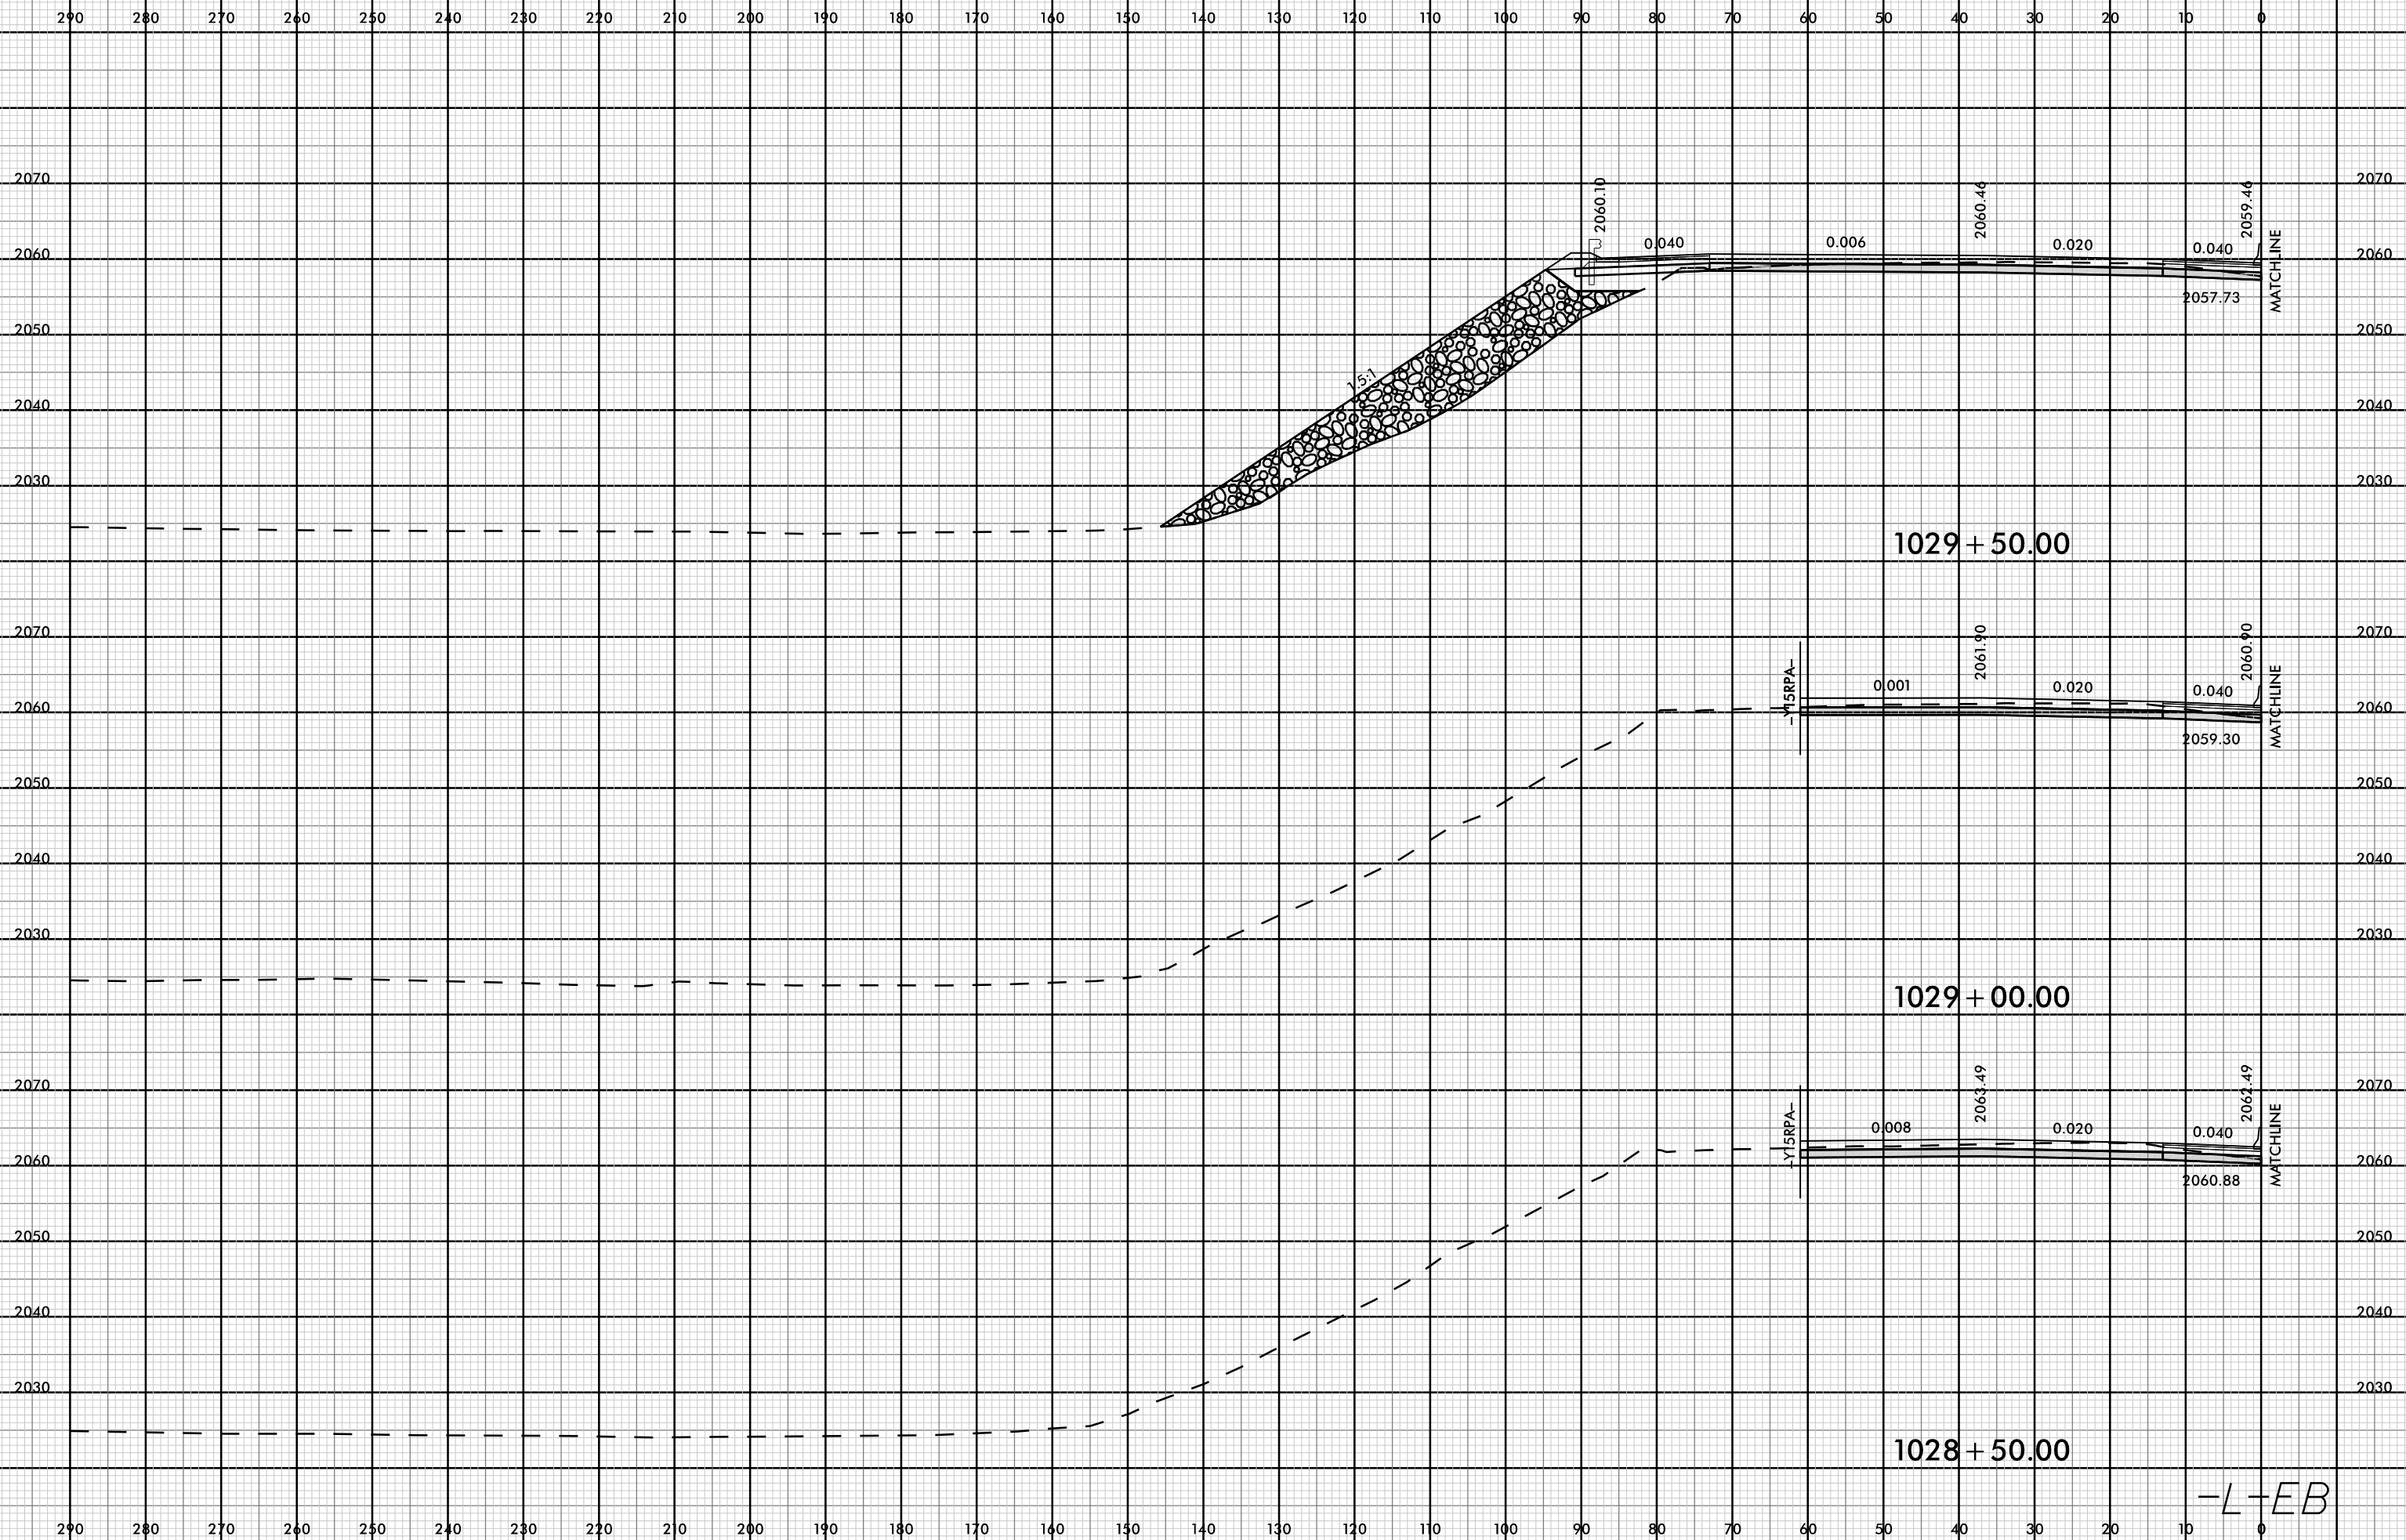


08-MAR-2009 13:20
I4700A-RDY-XPL.ML.dgn
FINITB

-L-EB

8/23/99

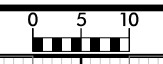


PROJ. REFERENCE NO.	SHEET NO.
I-4700	X-360

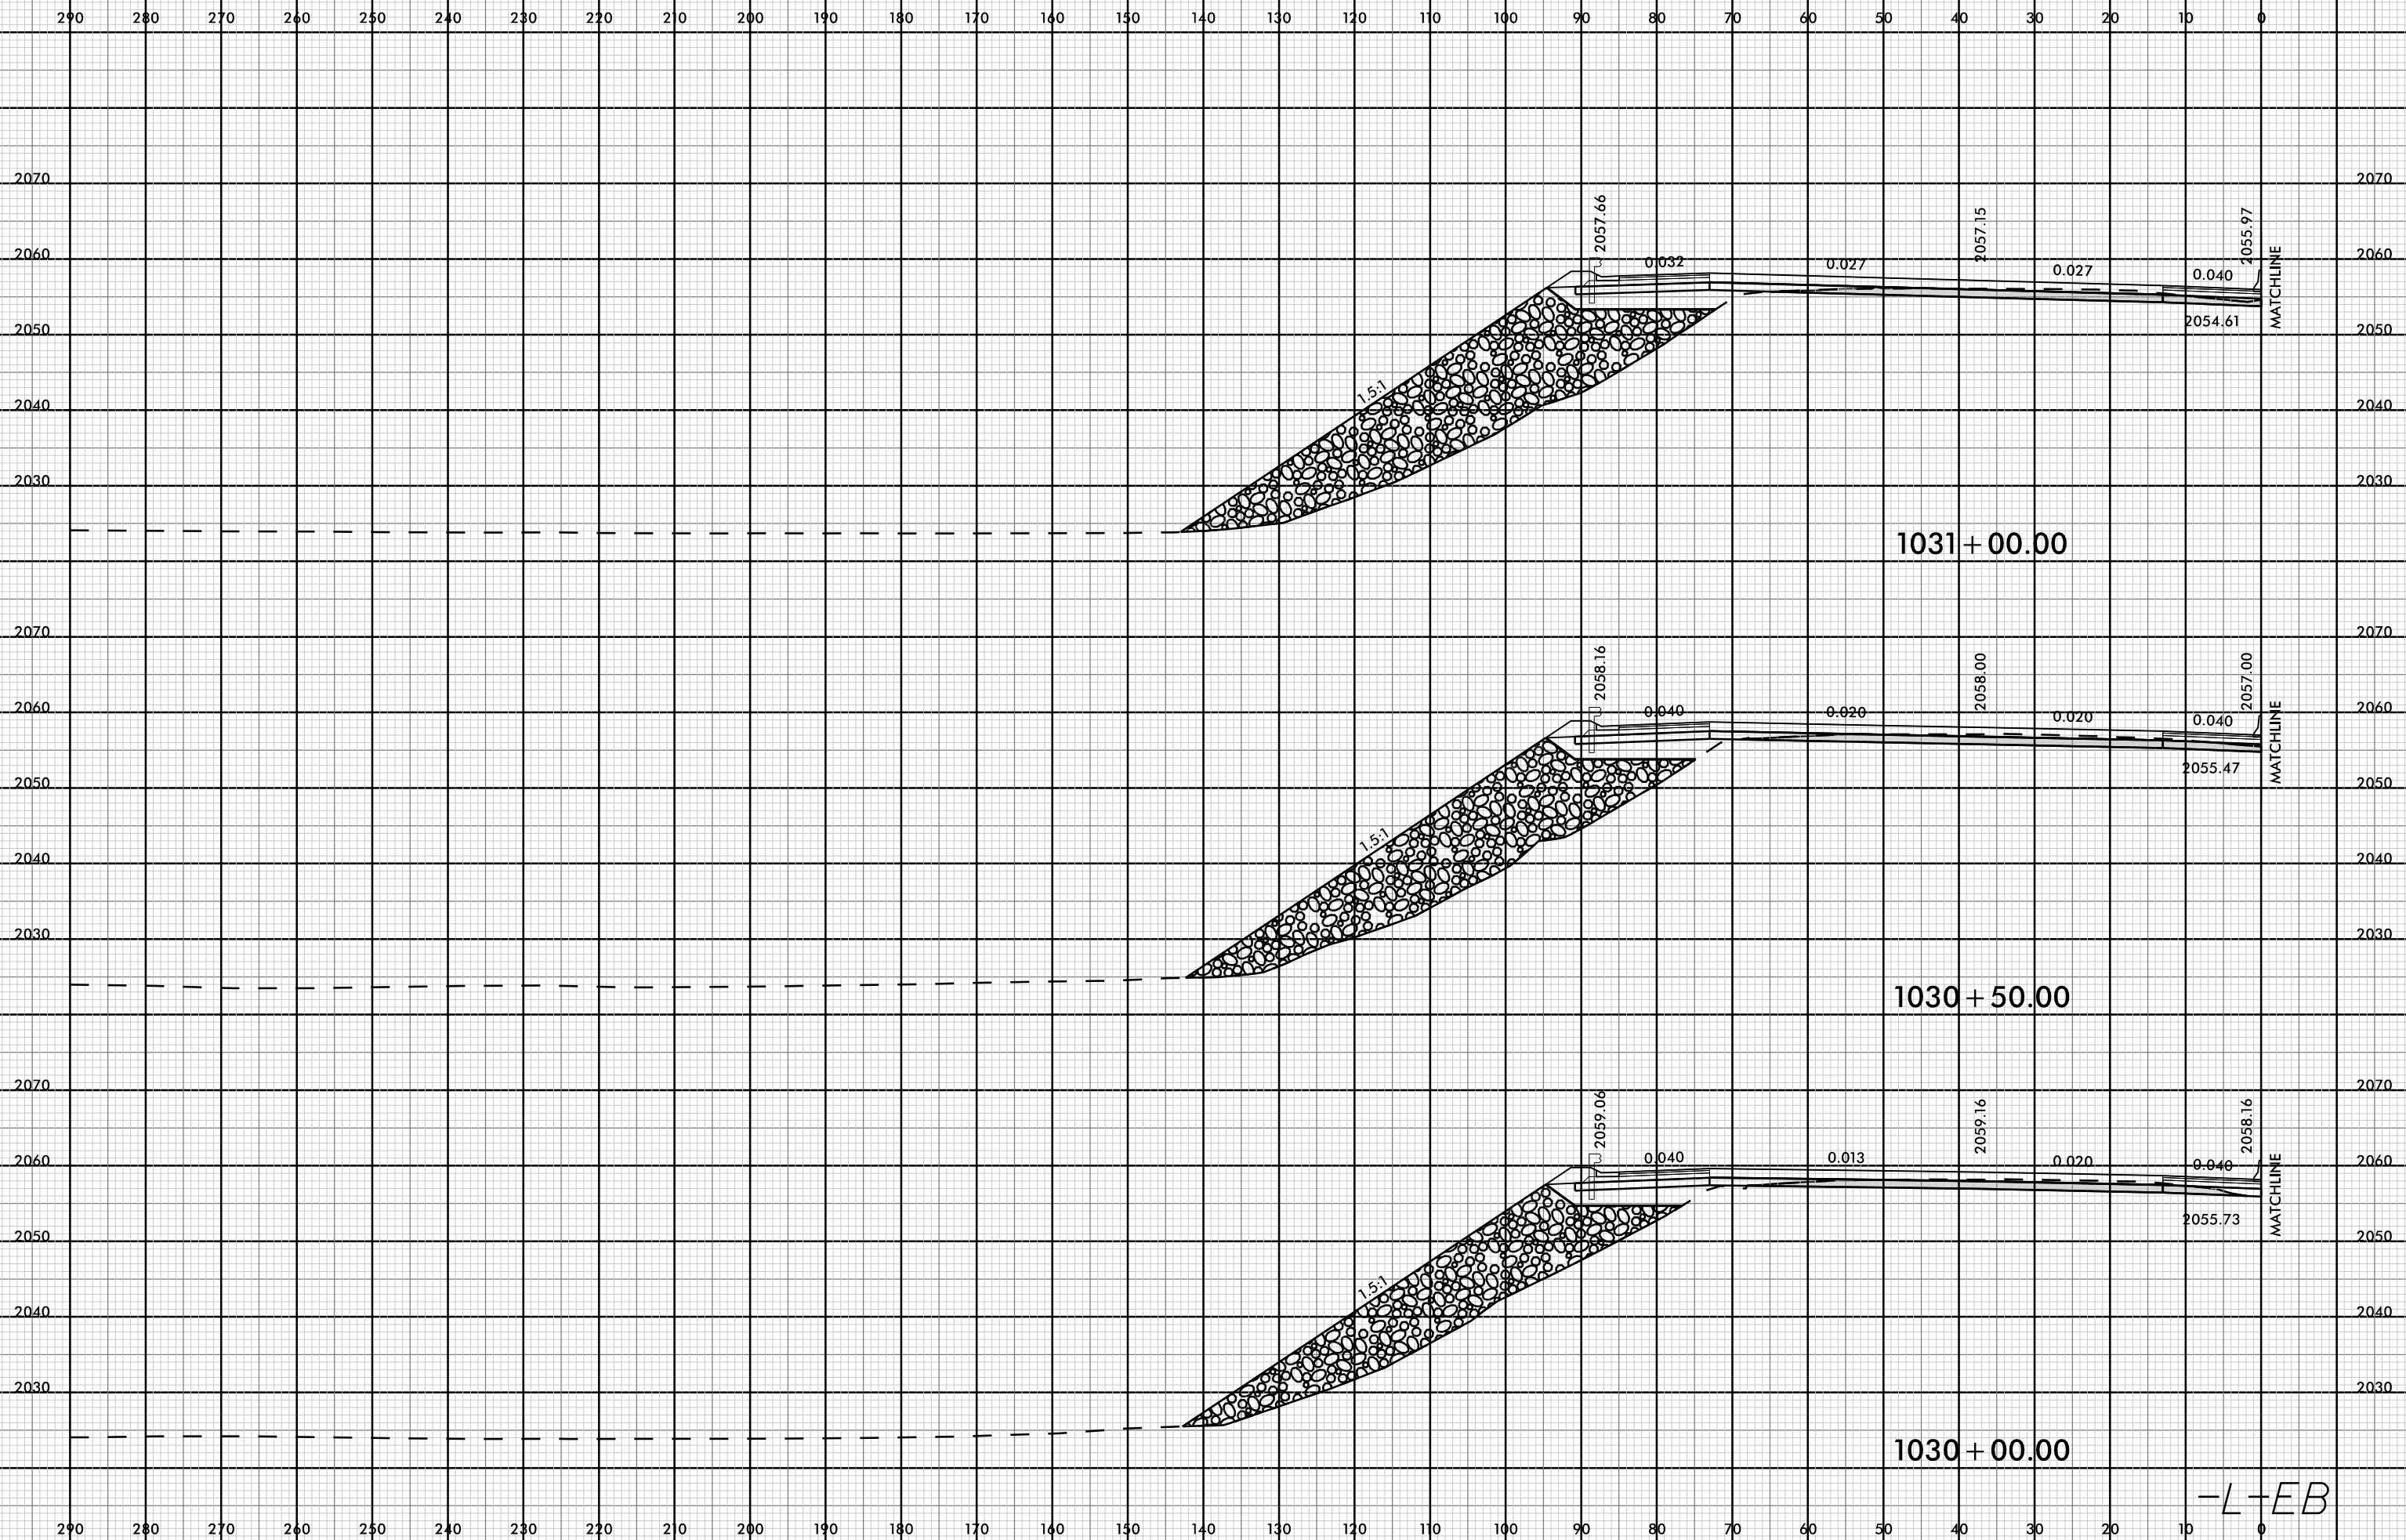

08-MAR-2019 13:20
I4700A-F01-XP1.MXD
FNITB


-L-EB

8/23/99

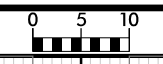

PROJ. REFERENCE NO.	SHEET NO.
I-4700	X-361


290 280 270 260 250 240 230 220 210 200 190 180 170 160 150 140 130 120 110 100 90 80 70 60 50 40 30 20 10 0

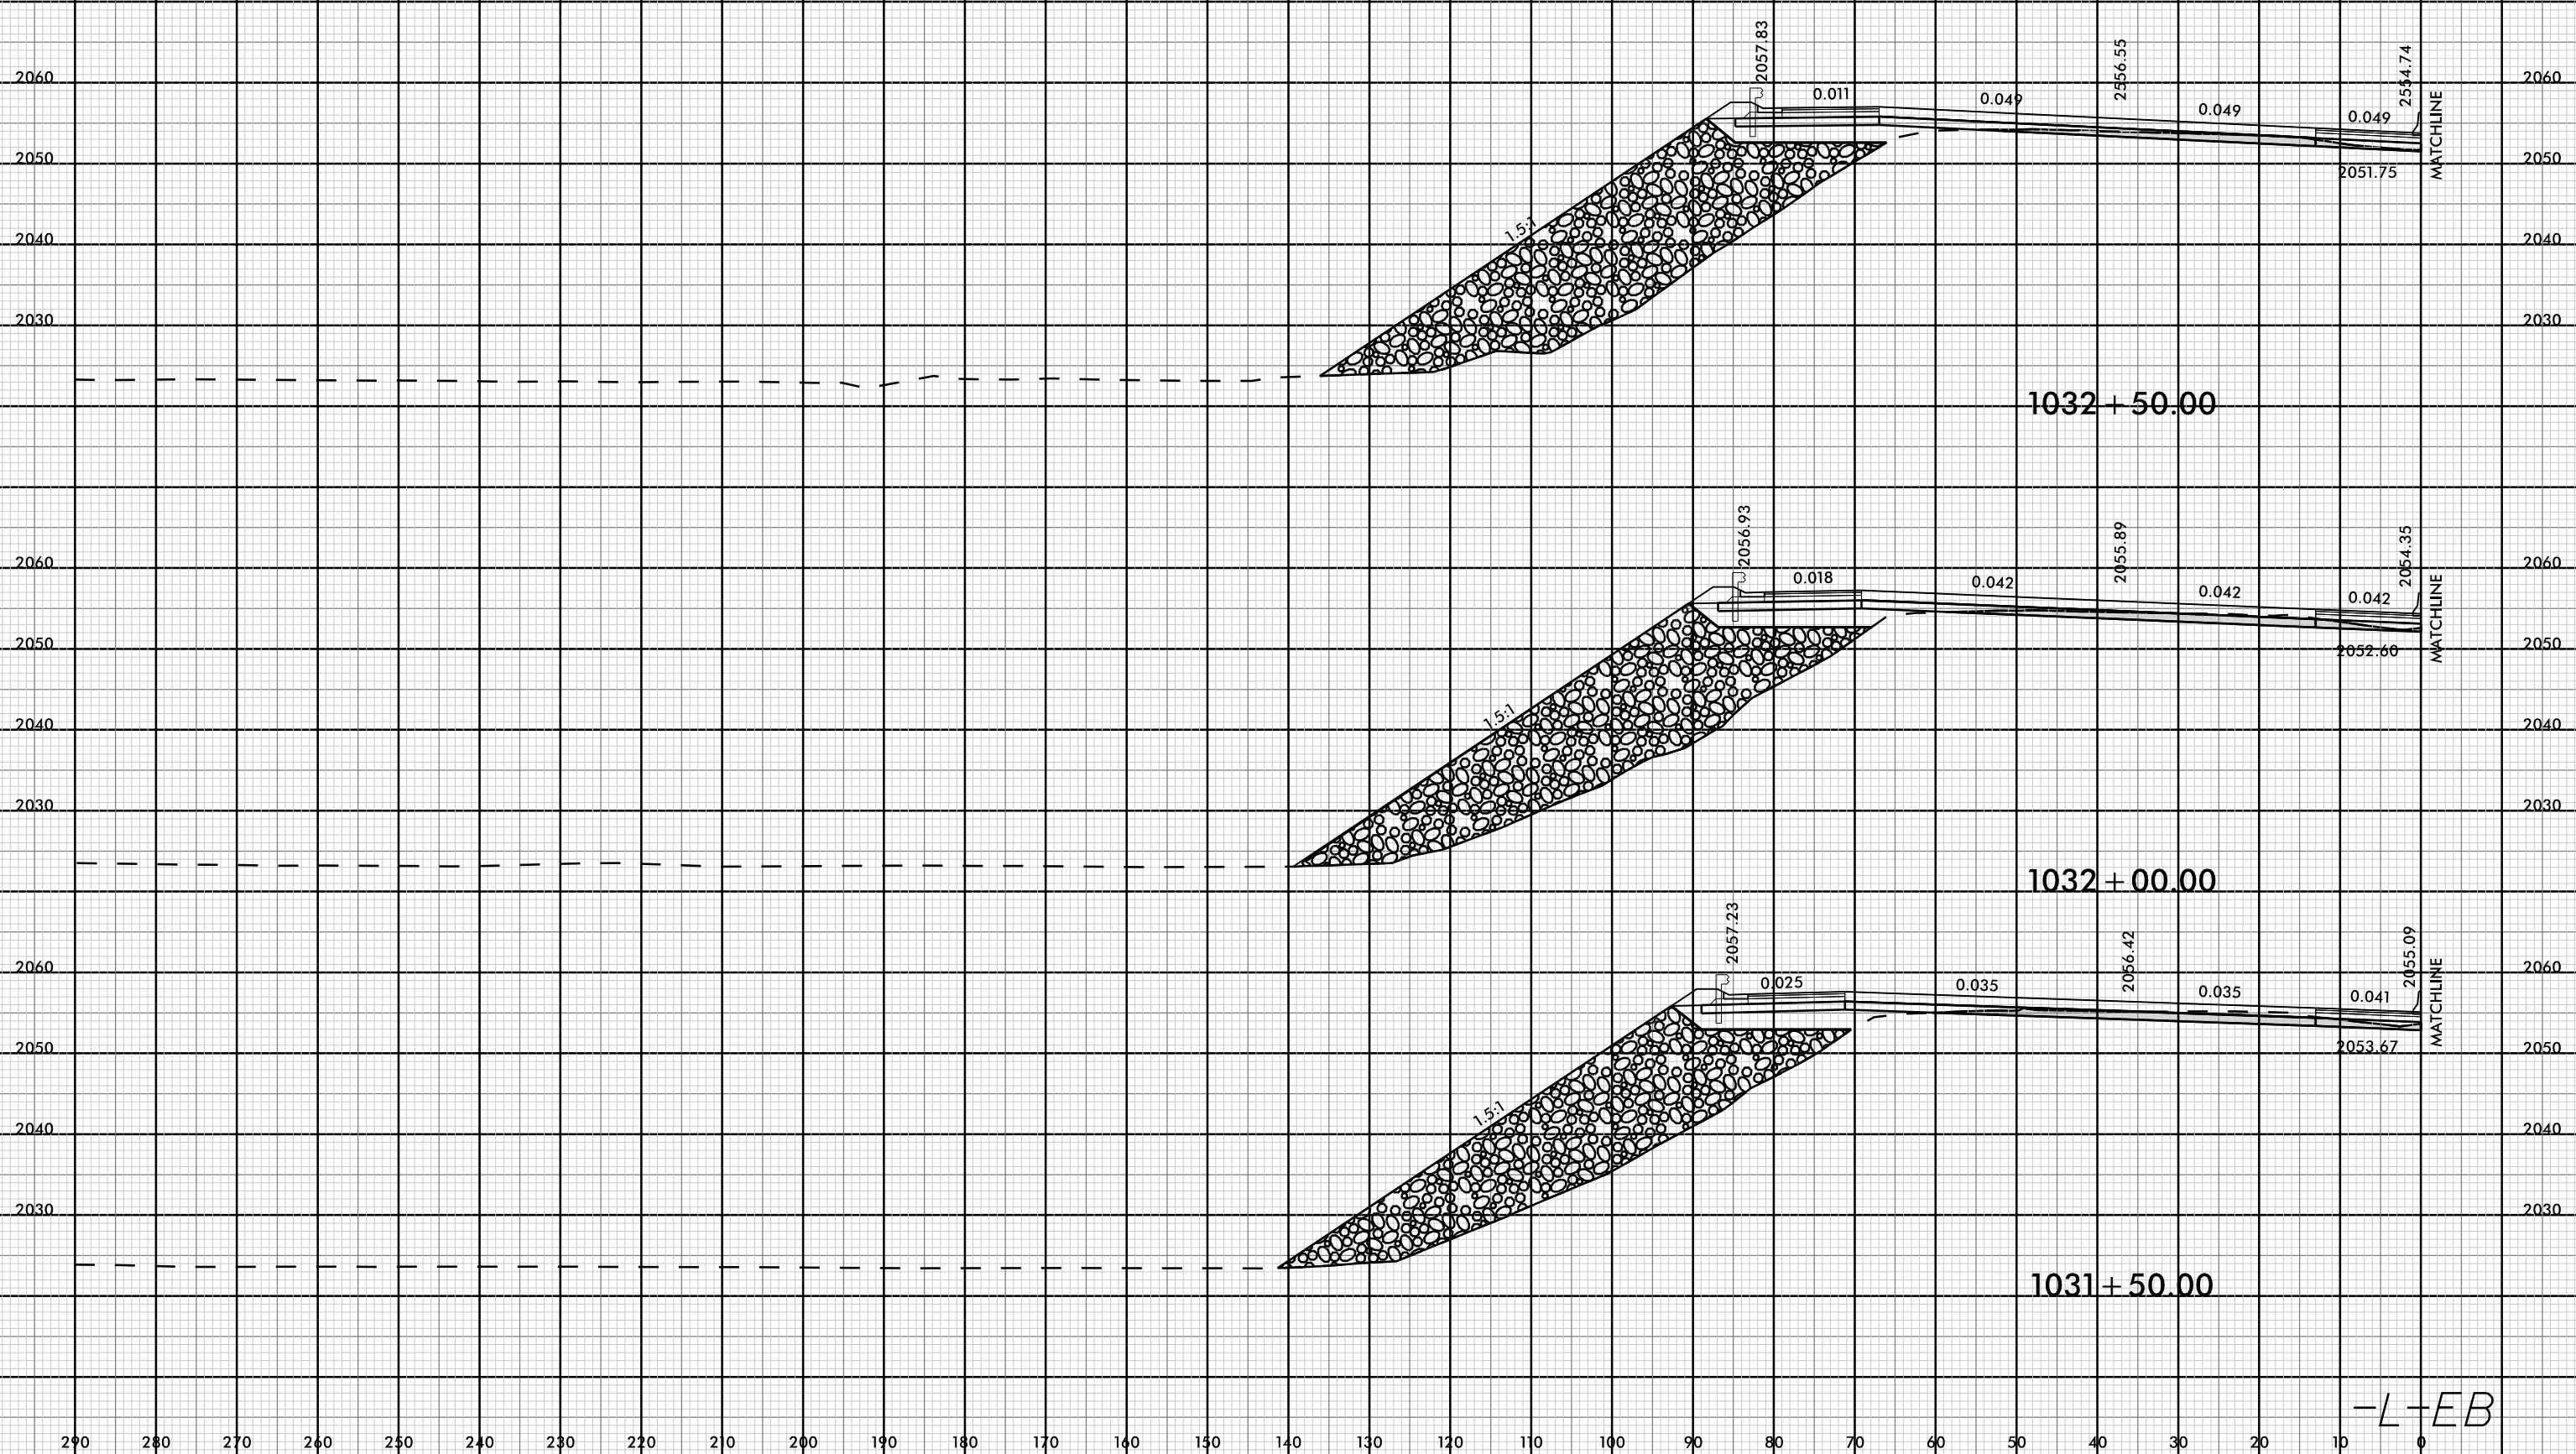

08-MAR-2019 13:21
I4700A-ROAD-XP-L-ML.dgn
FINITB


-L-EB

8/23/99

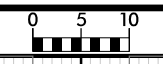

PROJ. REFERENCE NO.	SHEET NO.
I-4700	X-362

290 280 270 260 250 240 230 220 210 200 190 180 170 160 150 140 130 120 110 100 90 80 70 60 50 40 30 20 10 0

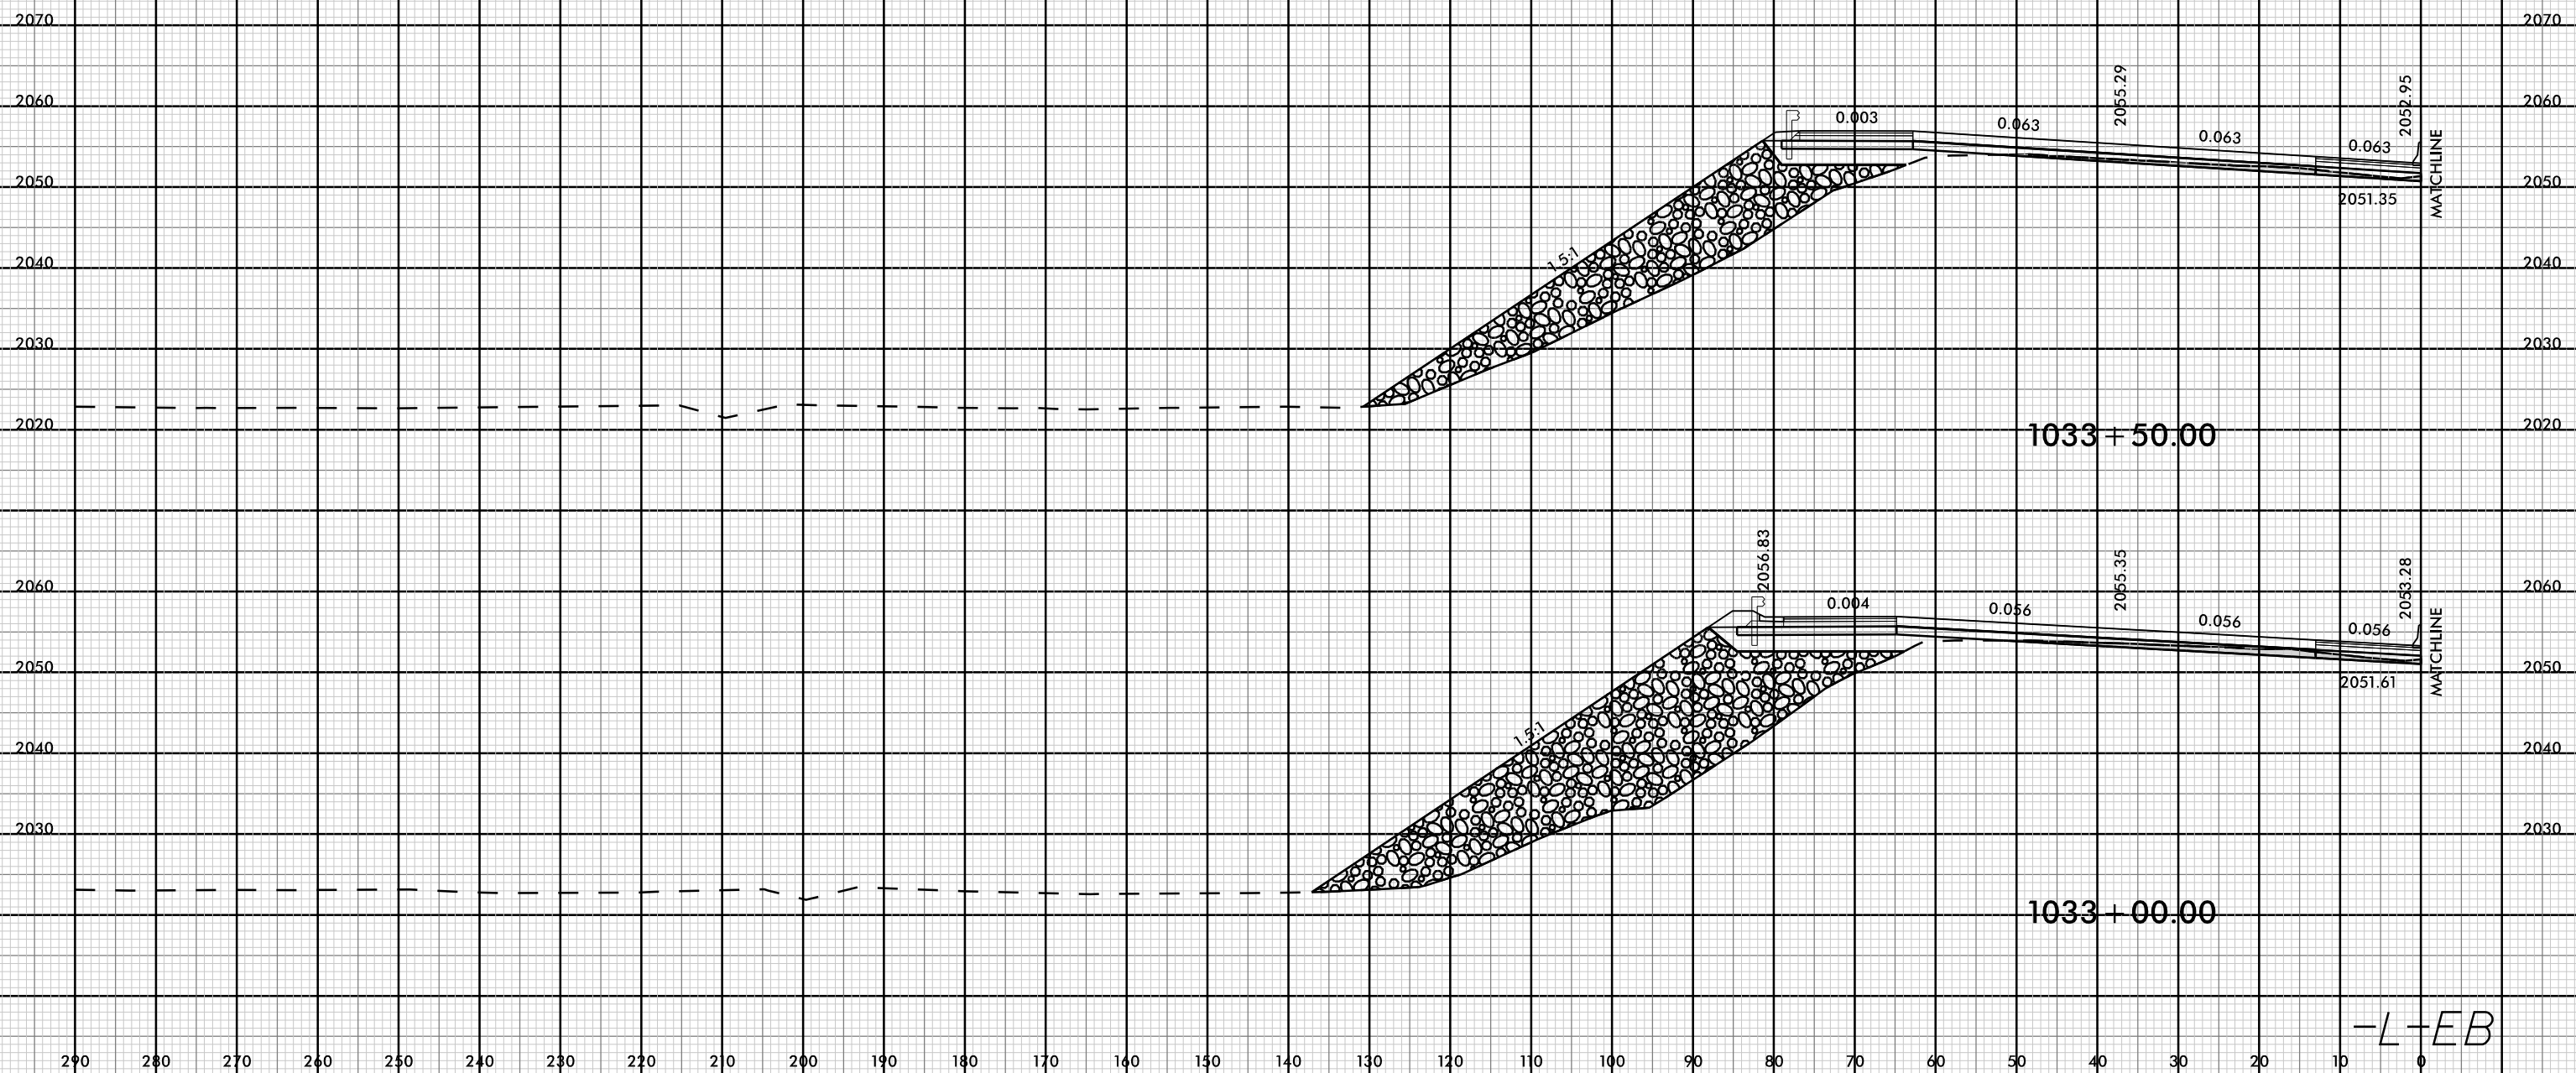

1033 + 50.00

1033 + 00.00

-L-EB


08-MAR-2009 13:21 I:\21\14700A\RDY_XPL_ML.dgn

8/23/99



PROJ. REFERENCE NO.	SHEET NO.
I-4700	X-363


290 280 270 260 250 240 230 220 210 200 190 180 170 160 150 140 130 120 110 100 90 80 70 60 50 40 30 20 10 0

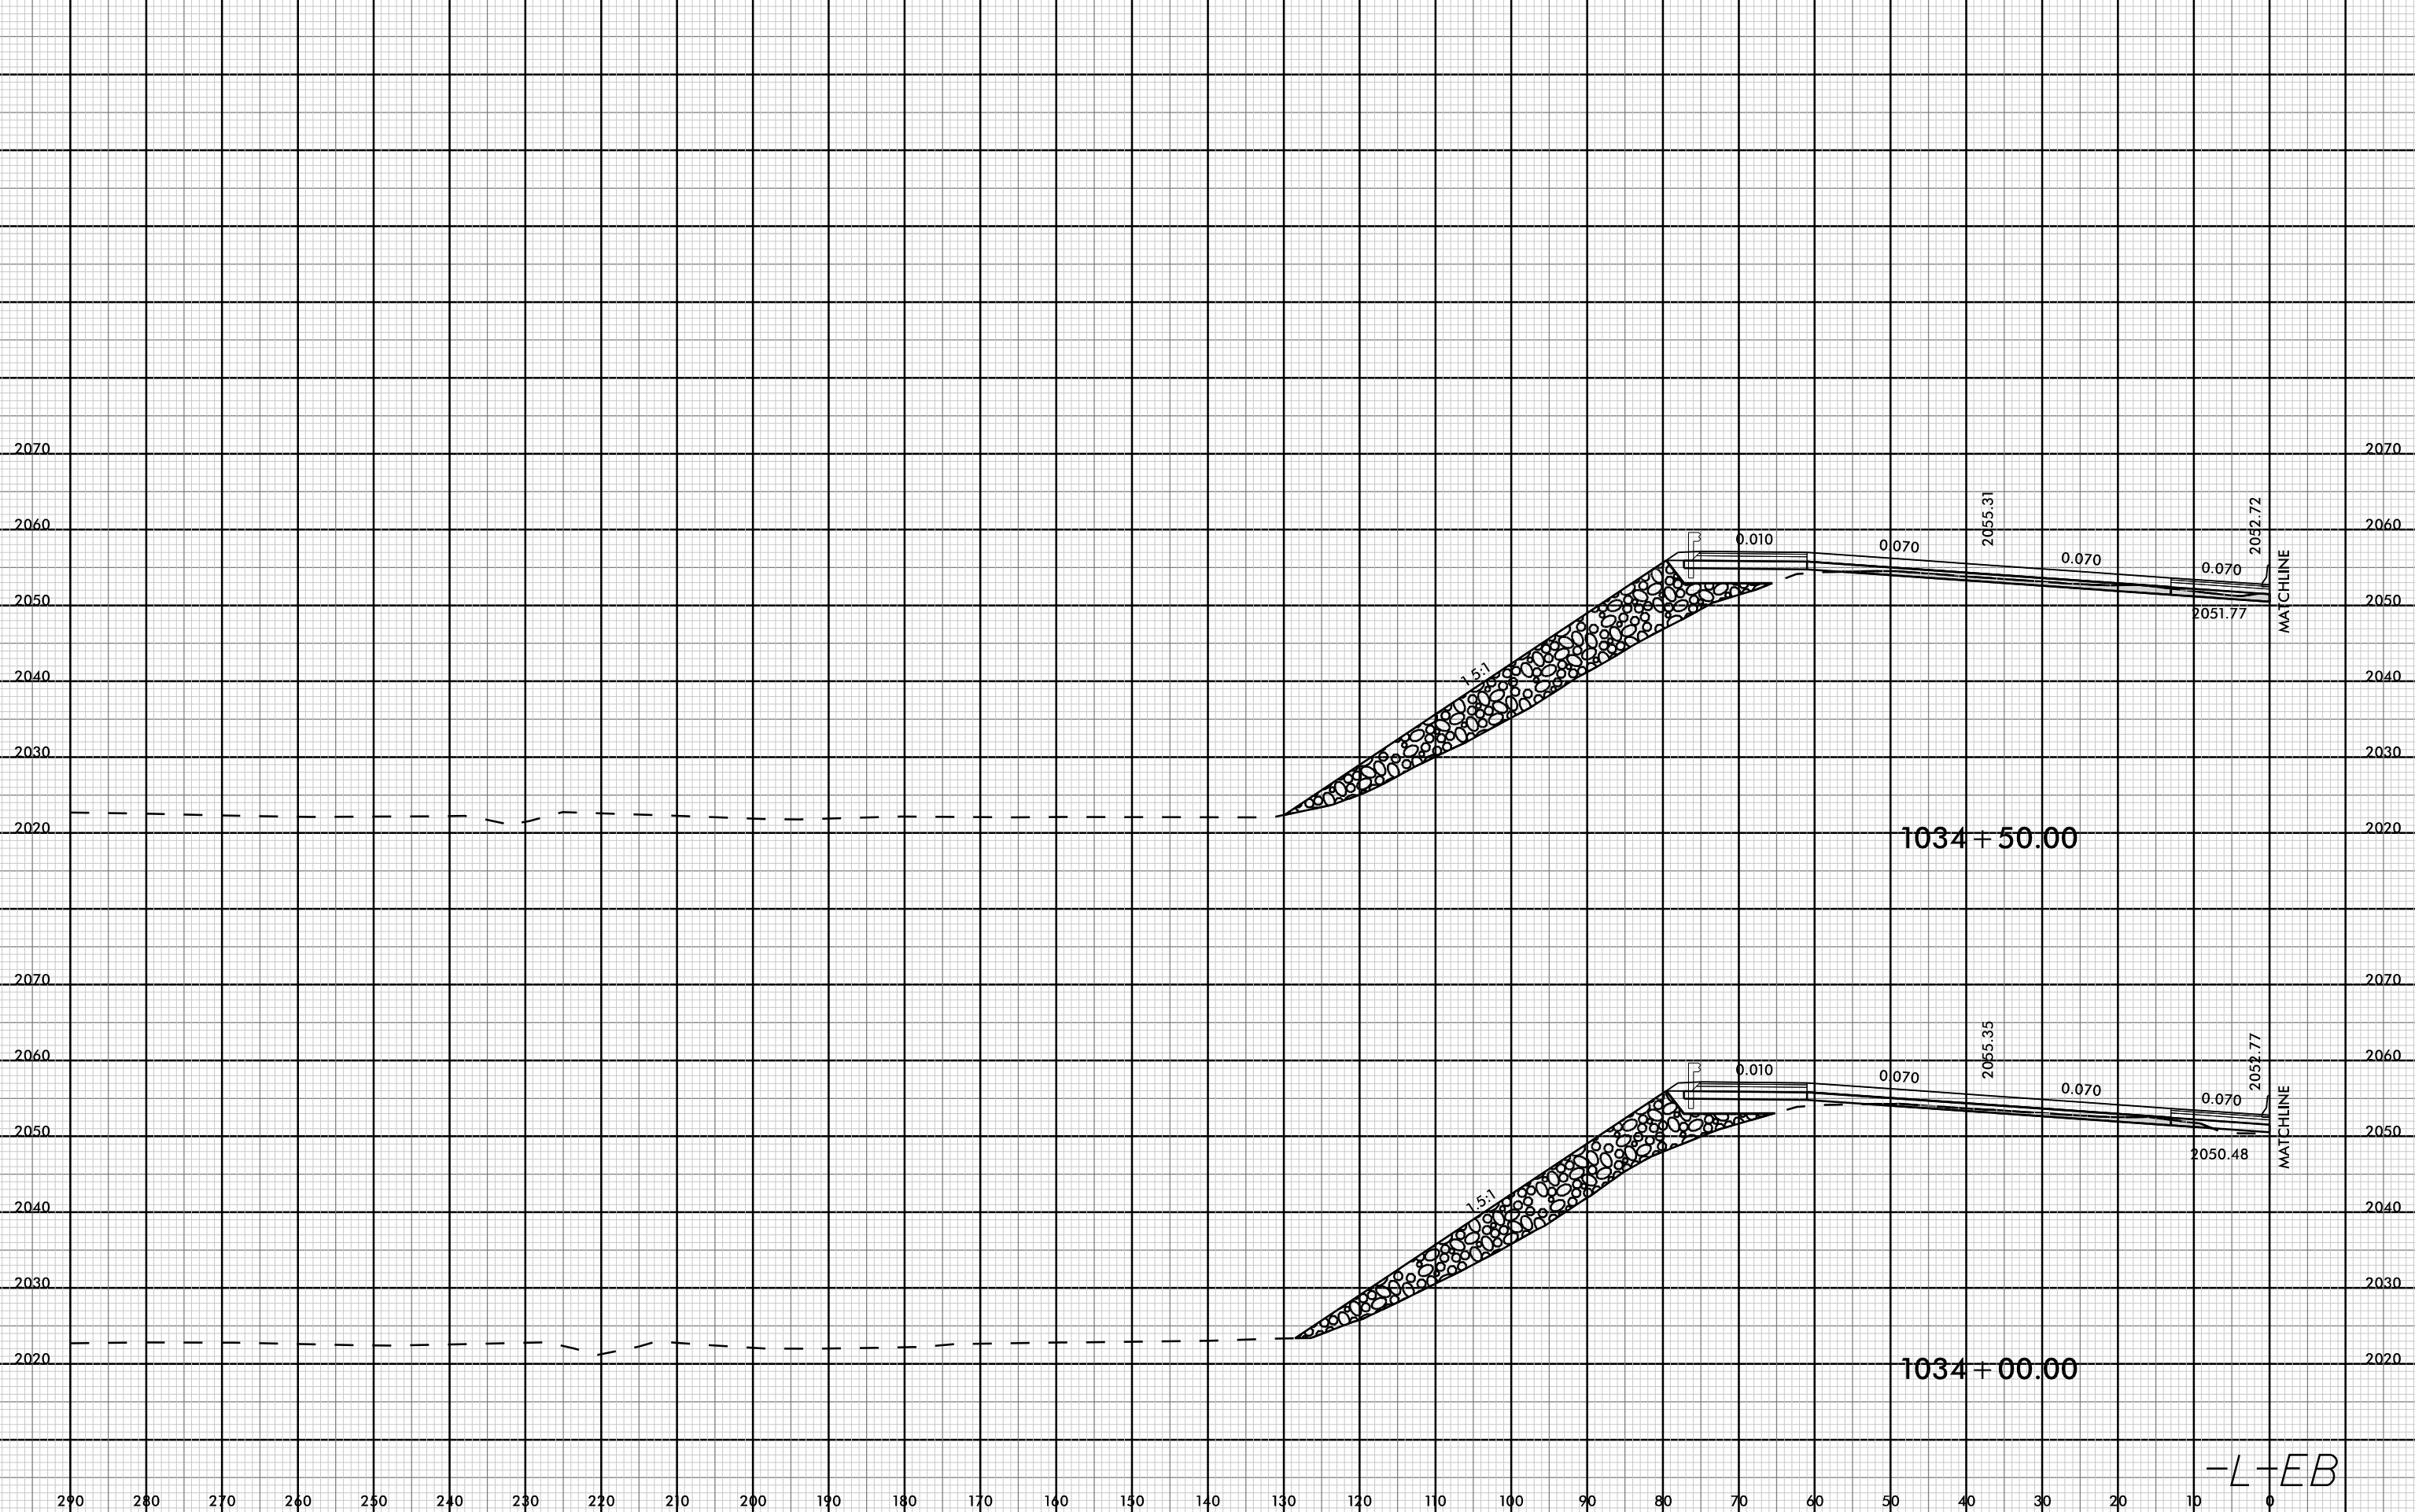

08-MAR-2019 13:21 I:\21\14700A_F001_XPL_M_L.dgn


-L-EB

8/23/99

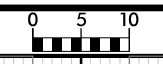

PROJ. REFERENCE NO.	SHEET NO.
I-4700	X-364

290 280 270 260 250 240 230 220 210 200 190 180 170 160 150 140 130 120 110 100 90 80 70 60 50 40

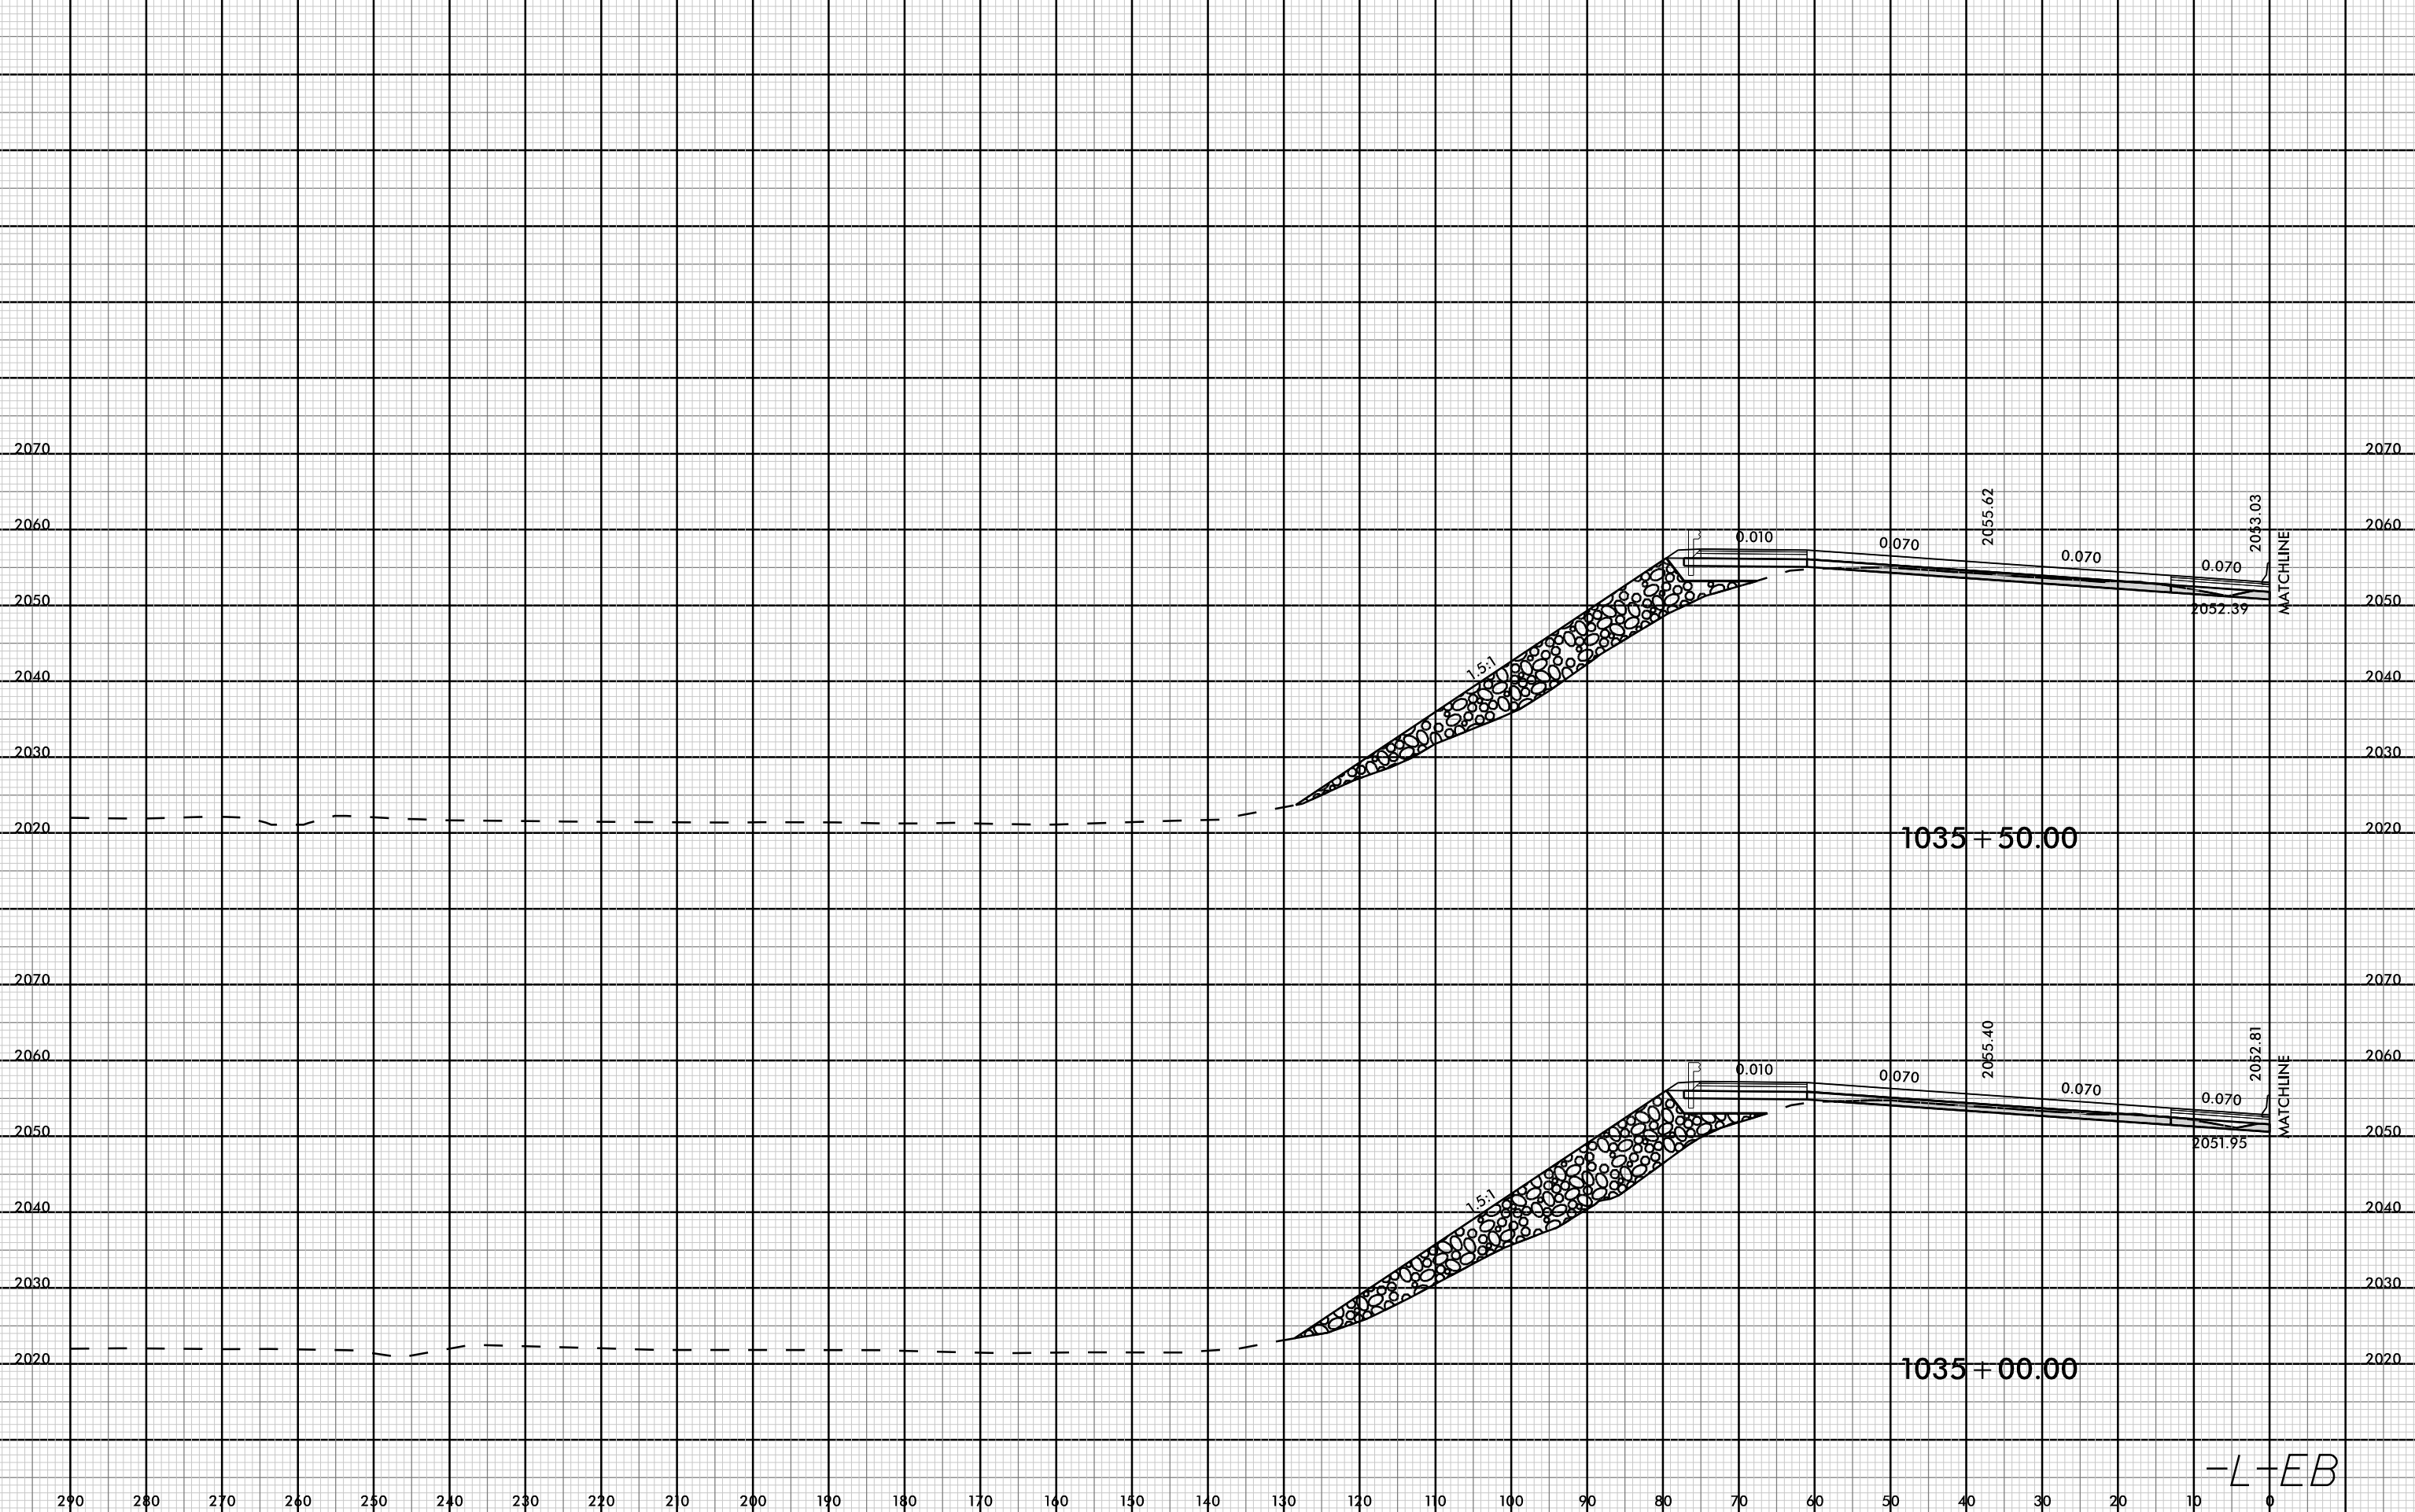


1035 + 50.00

1035 + 00.00

-L-EB


08-MAR-2009 13:21
I4700A-ROD-XPL-ML.dgn
FINITE

8/23/99

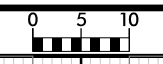

PROJ. REFERENCE NO.	SHEET NO.
I-4700	X-365

290 280 270 260 250 240 230 220 210 200 190 180 170 160 150 140 130 120 110 100 90 80 70 60 50 40 30 20 10 0

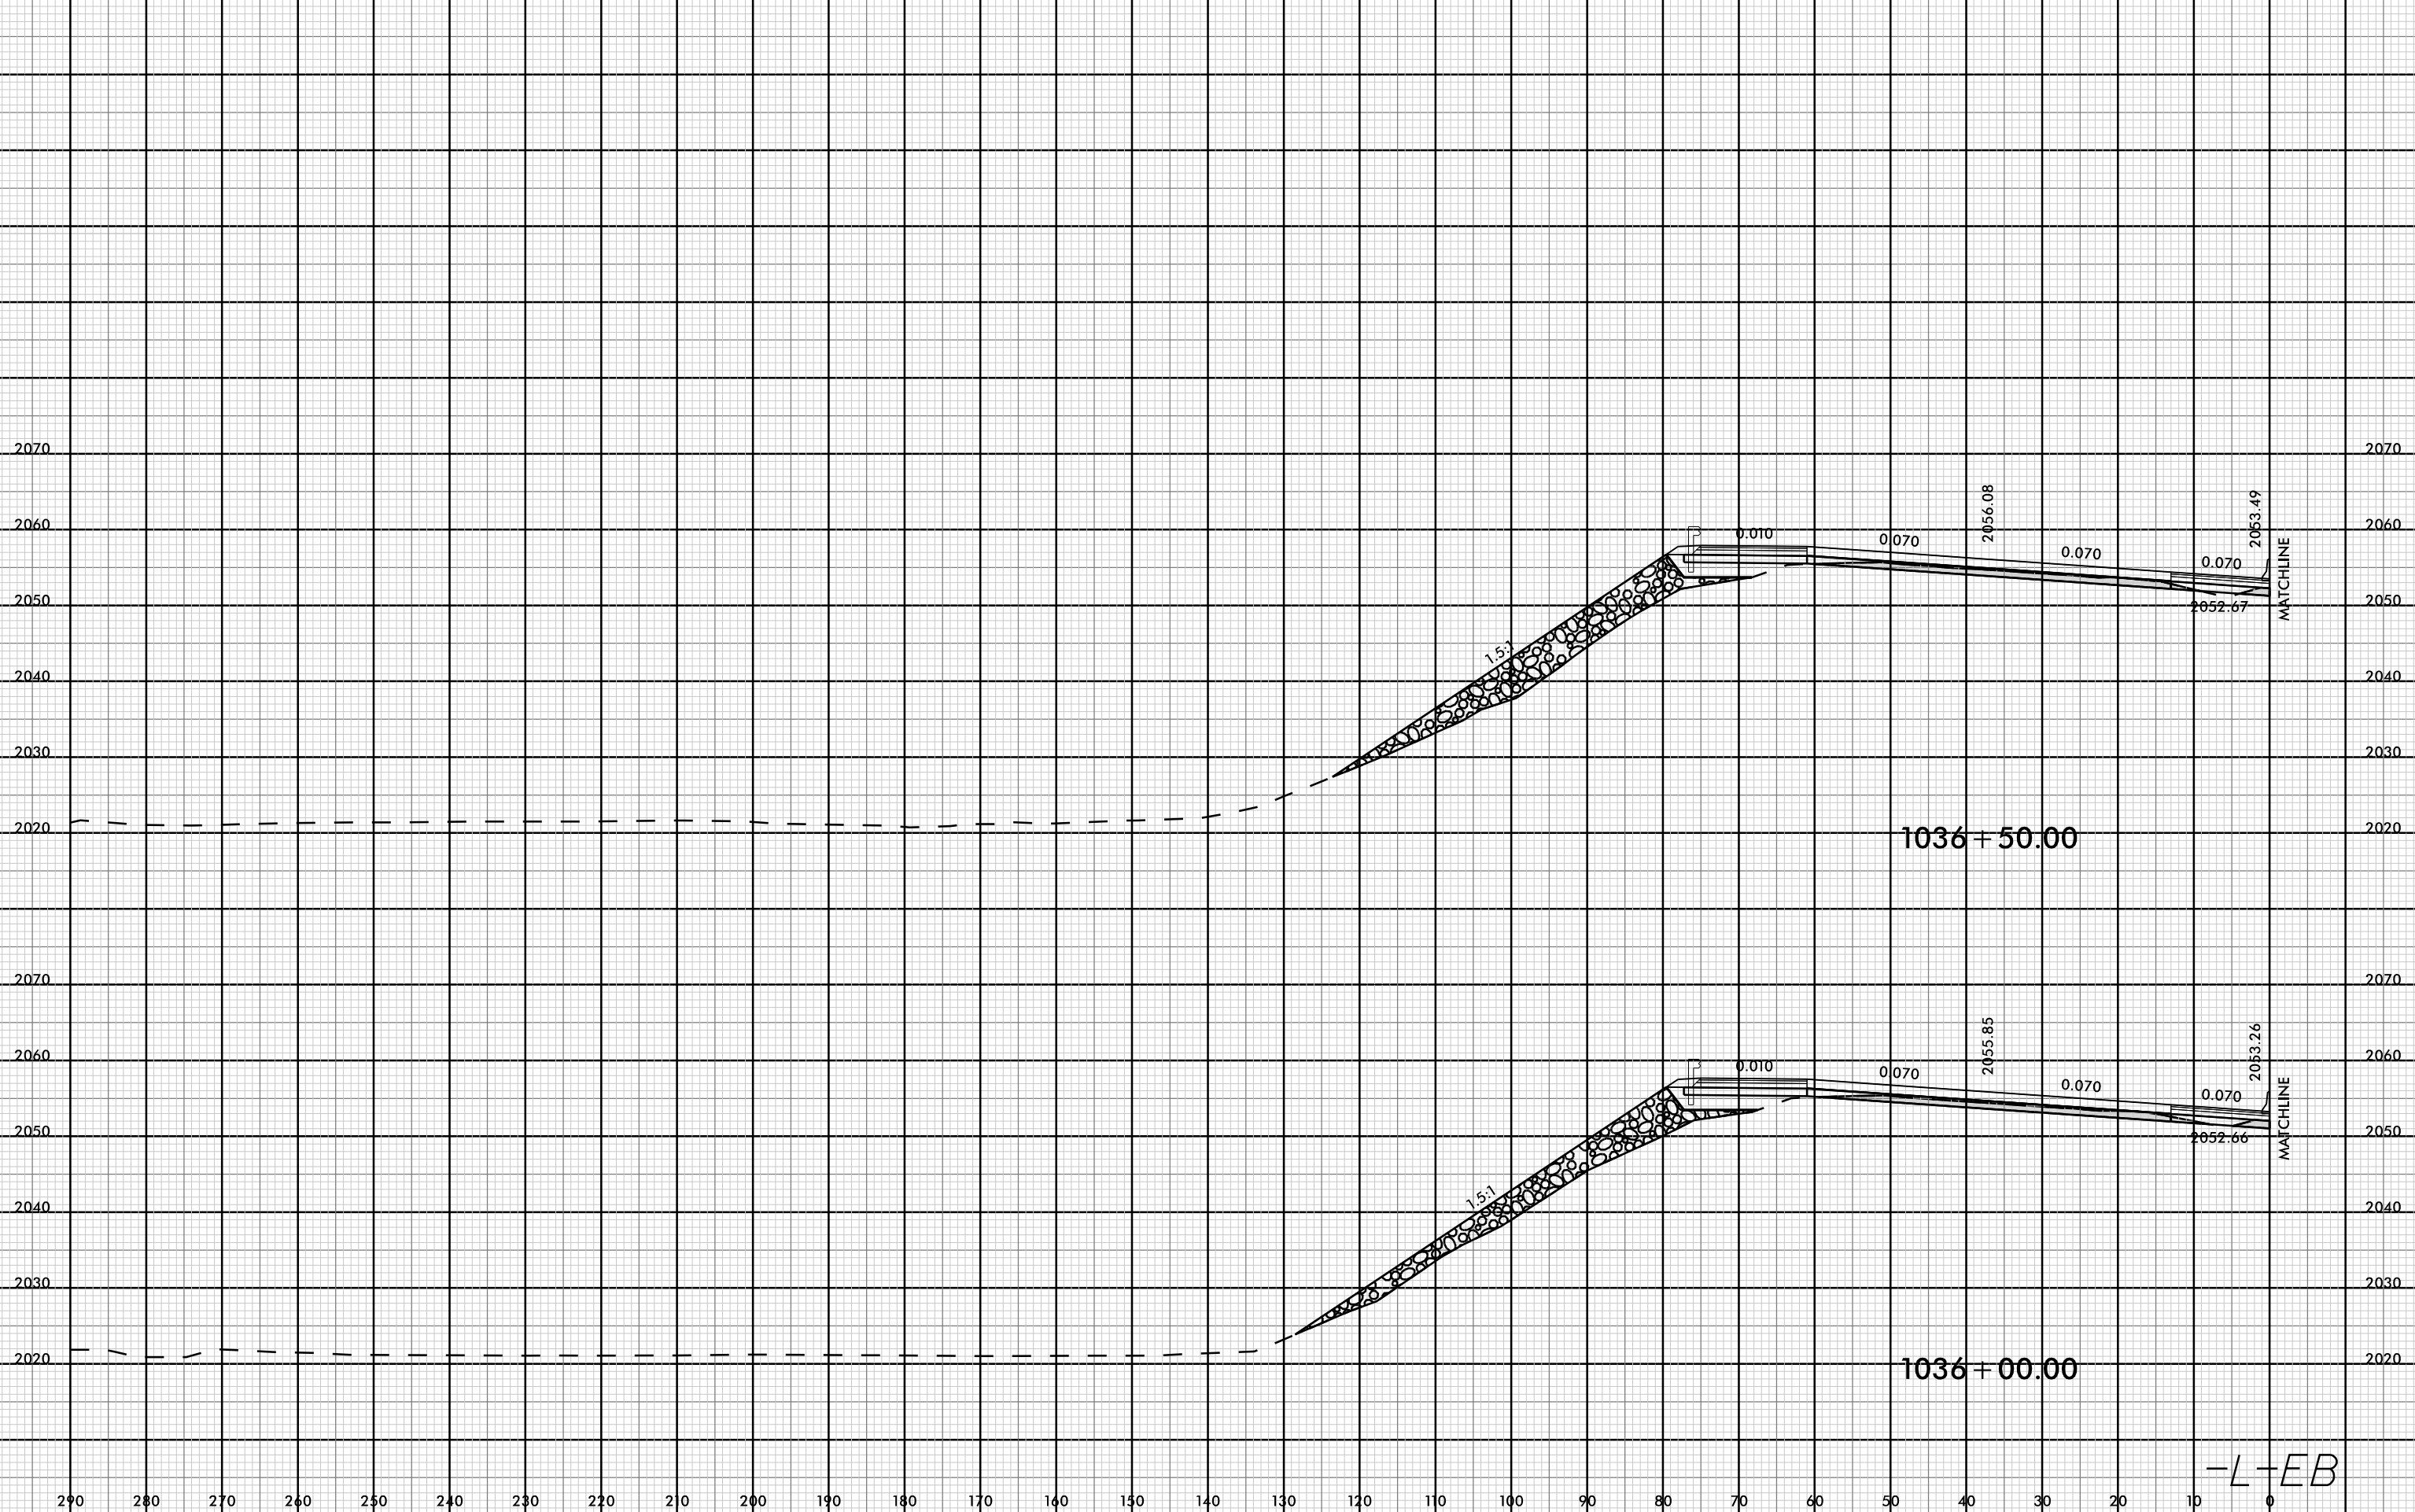


08-MAR-2009 13:21
 I4700A-ROD-XPL-ML.dgn
 FINISH


290 280 270 260 250 240 230 220 210 200 190 180 170 160 150 140 130 120 110 100 90 80 70 60 50 40 30 20 10 0

-L-EB

8/23/99

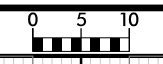

PROJ. REFERENCE NO.	SHEET NO.
I-4700	X-366

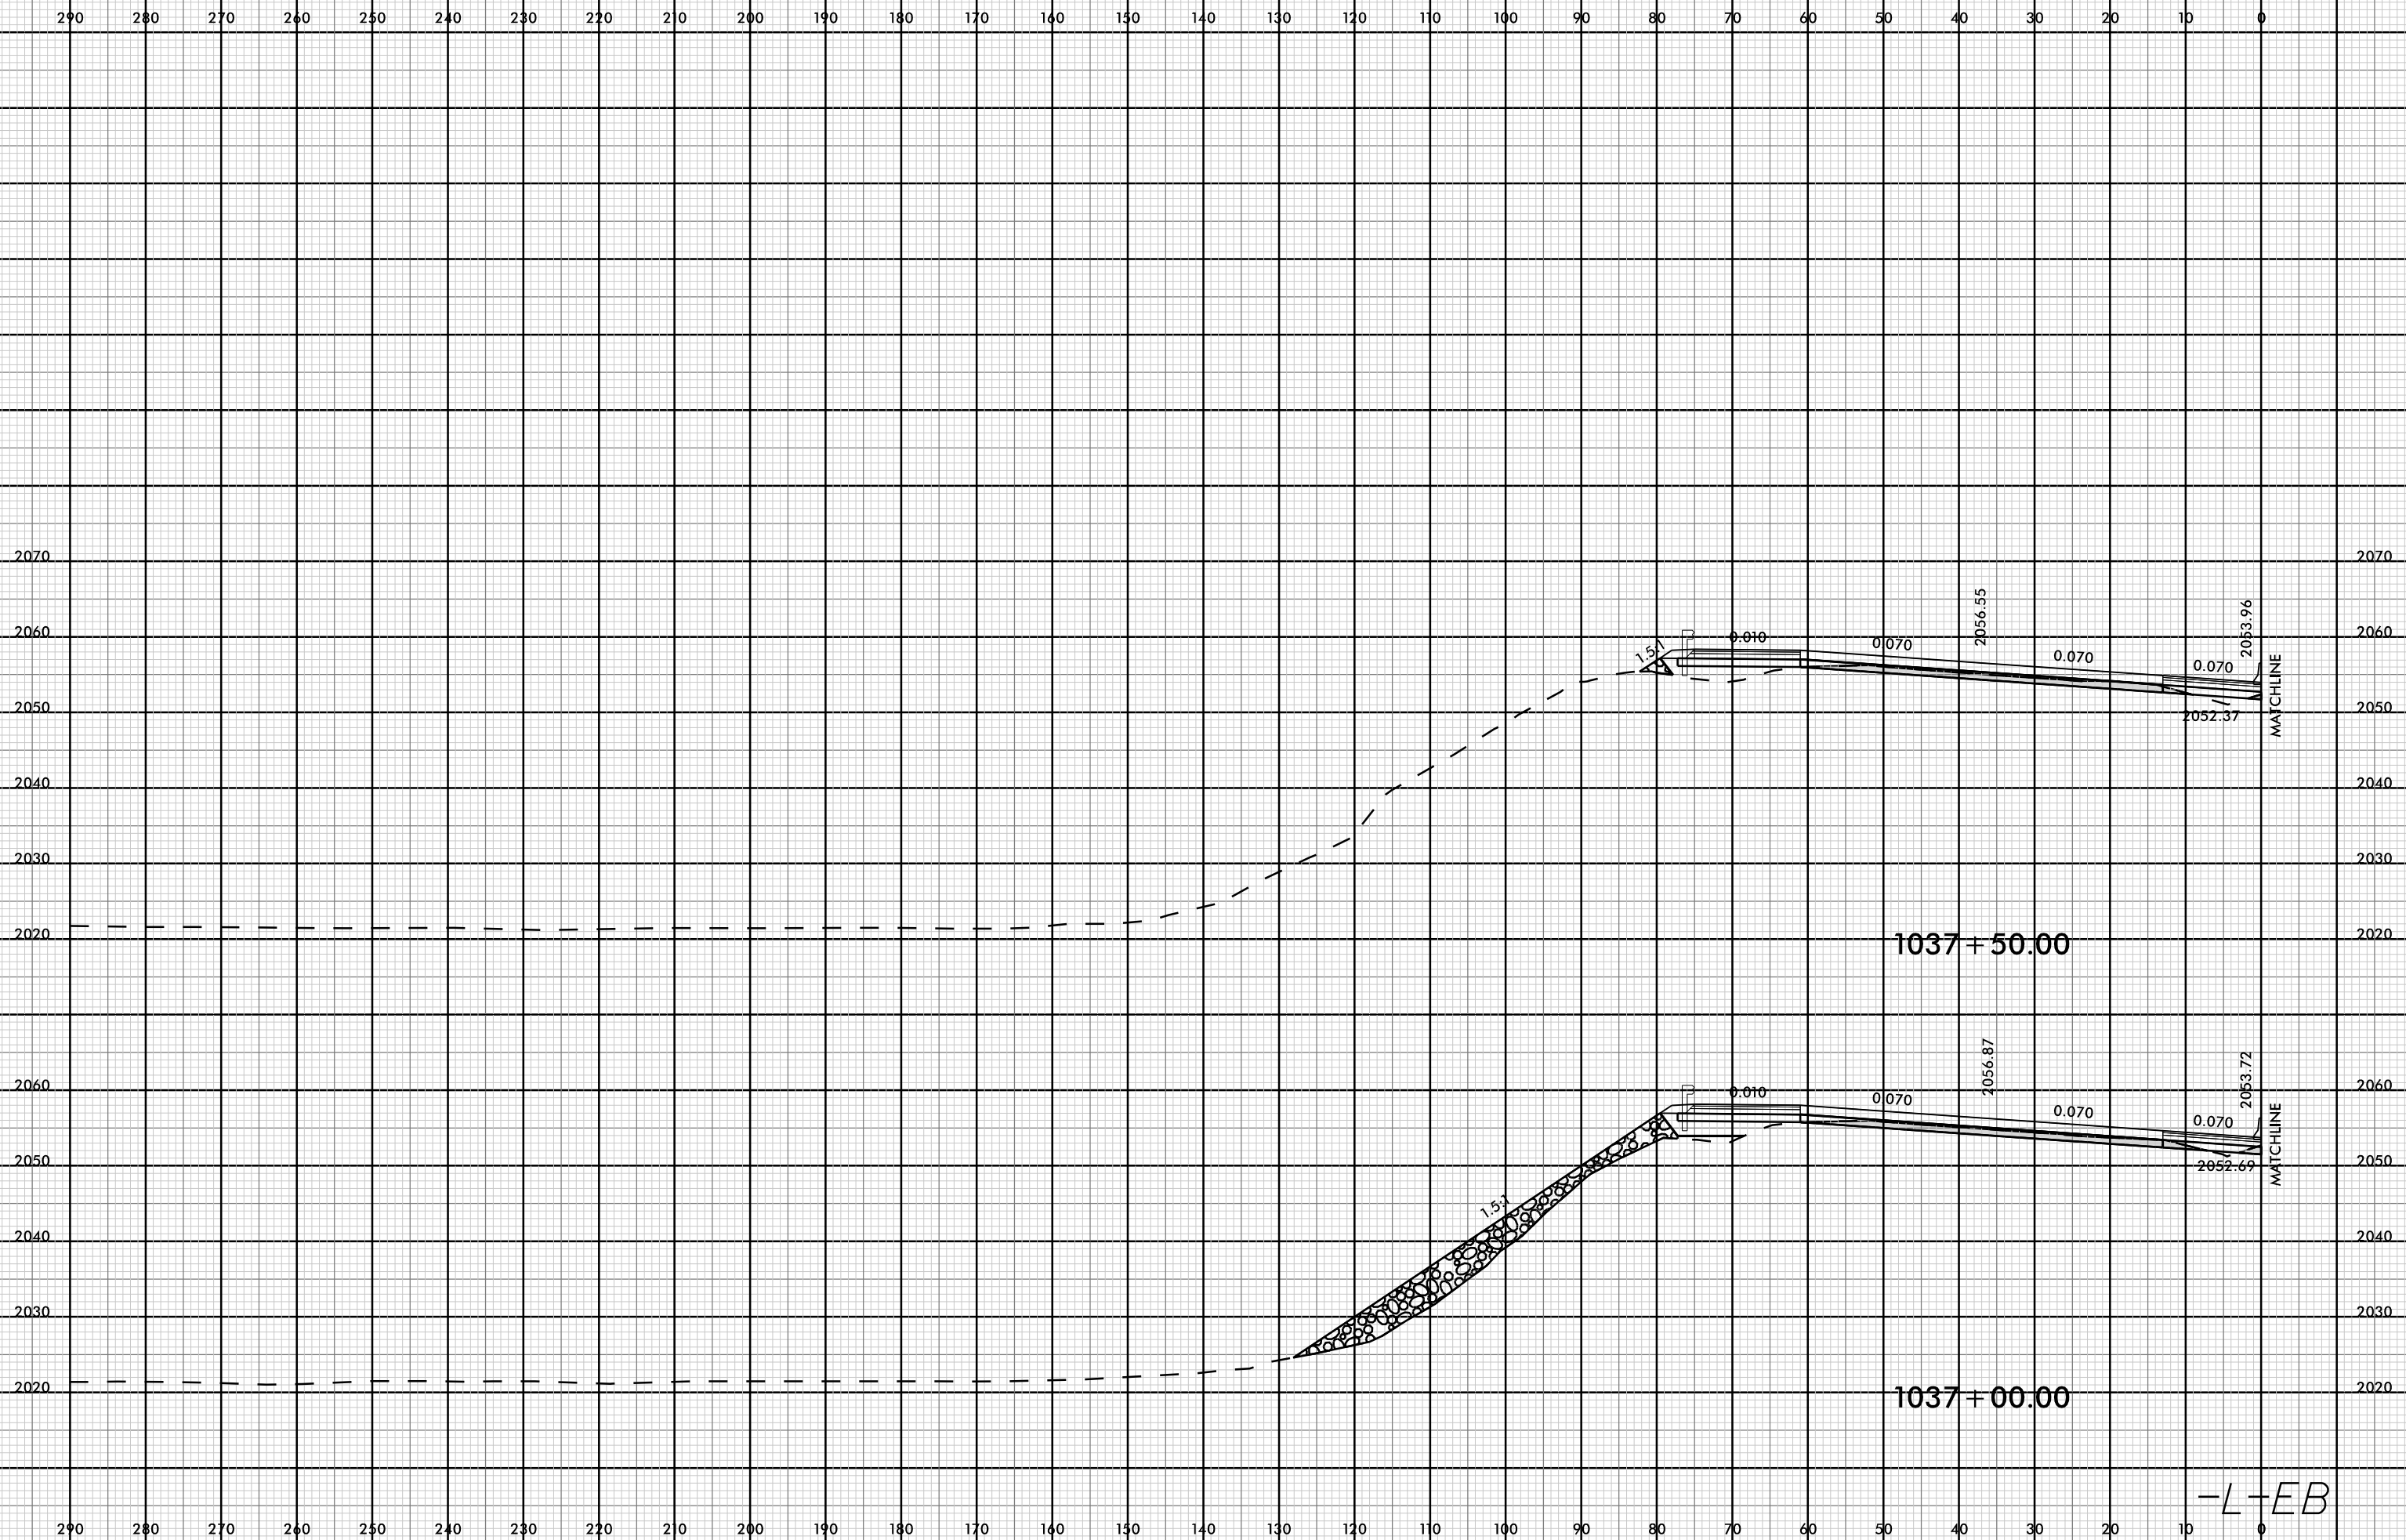


1037 + 50.00

1037 + 00.00


-L-EB

08-MAR-2019 13:21
I4700A-F001-XP1-L.ML.dgn
FINITB

8/23/99

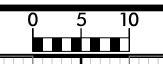

PROJ. REFERENCE NO.	SHEET NO.
I-4700	X-367

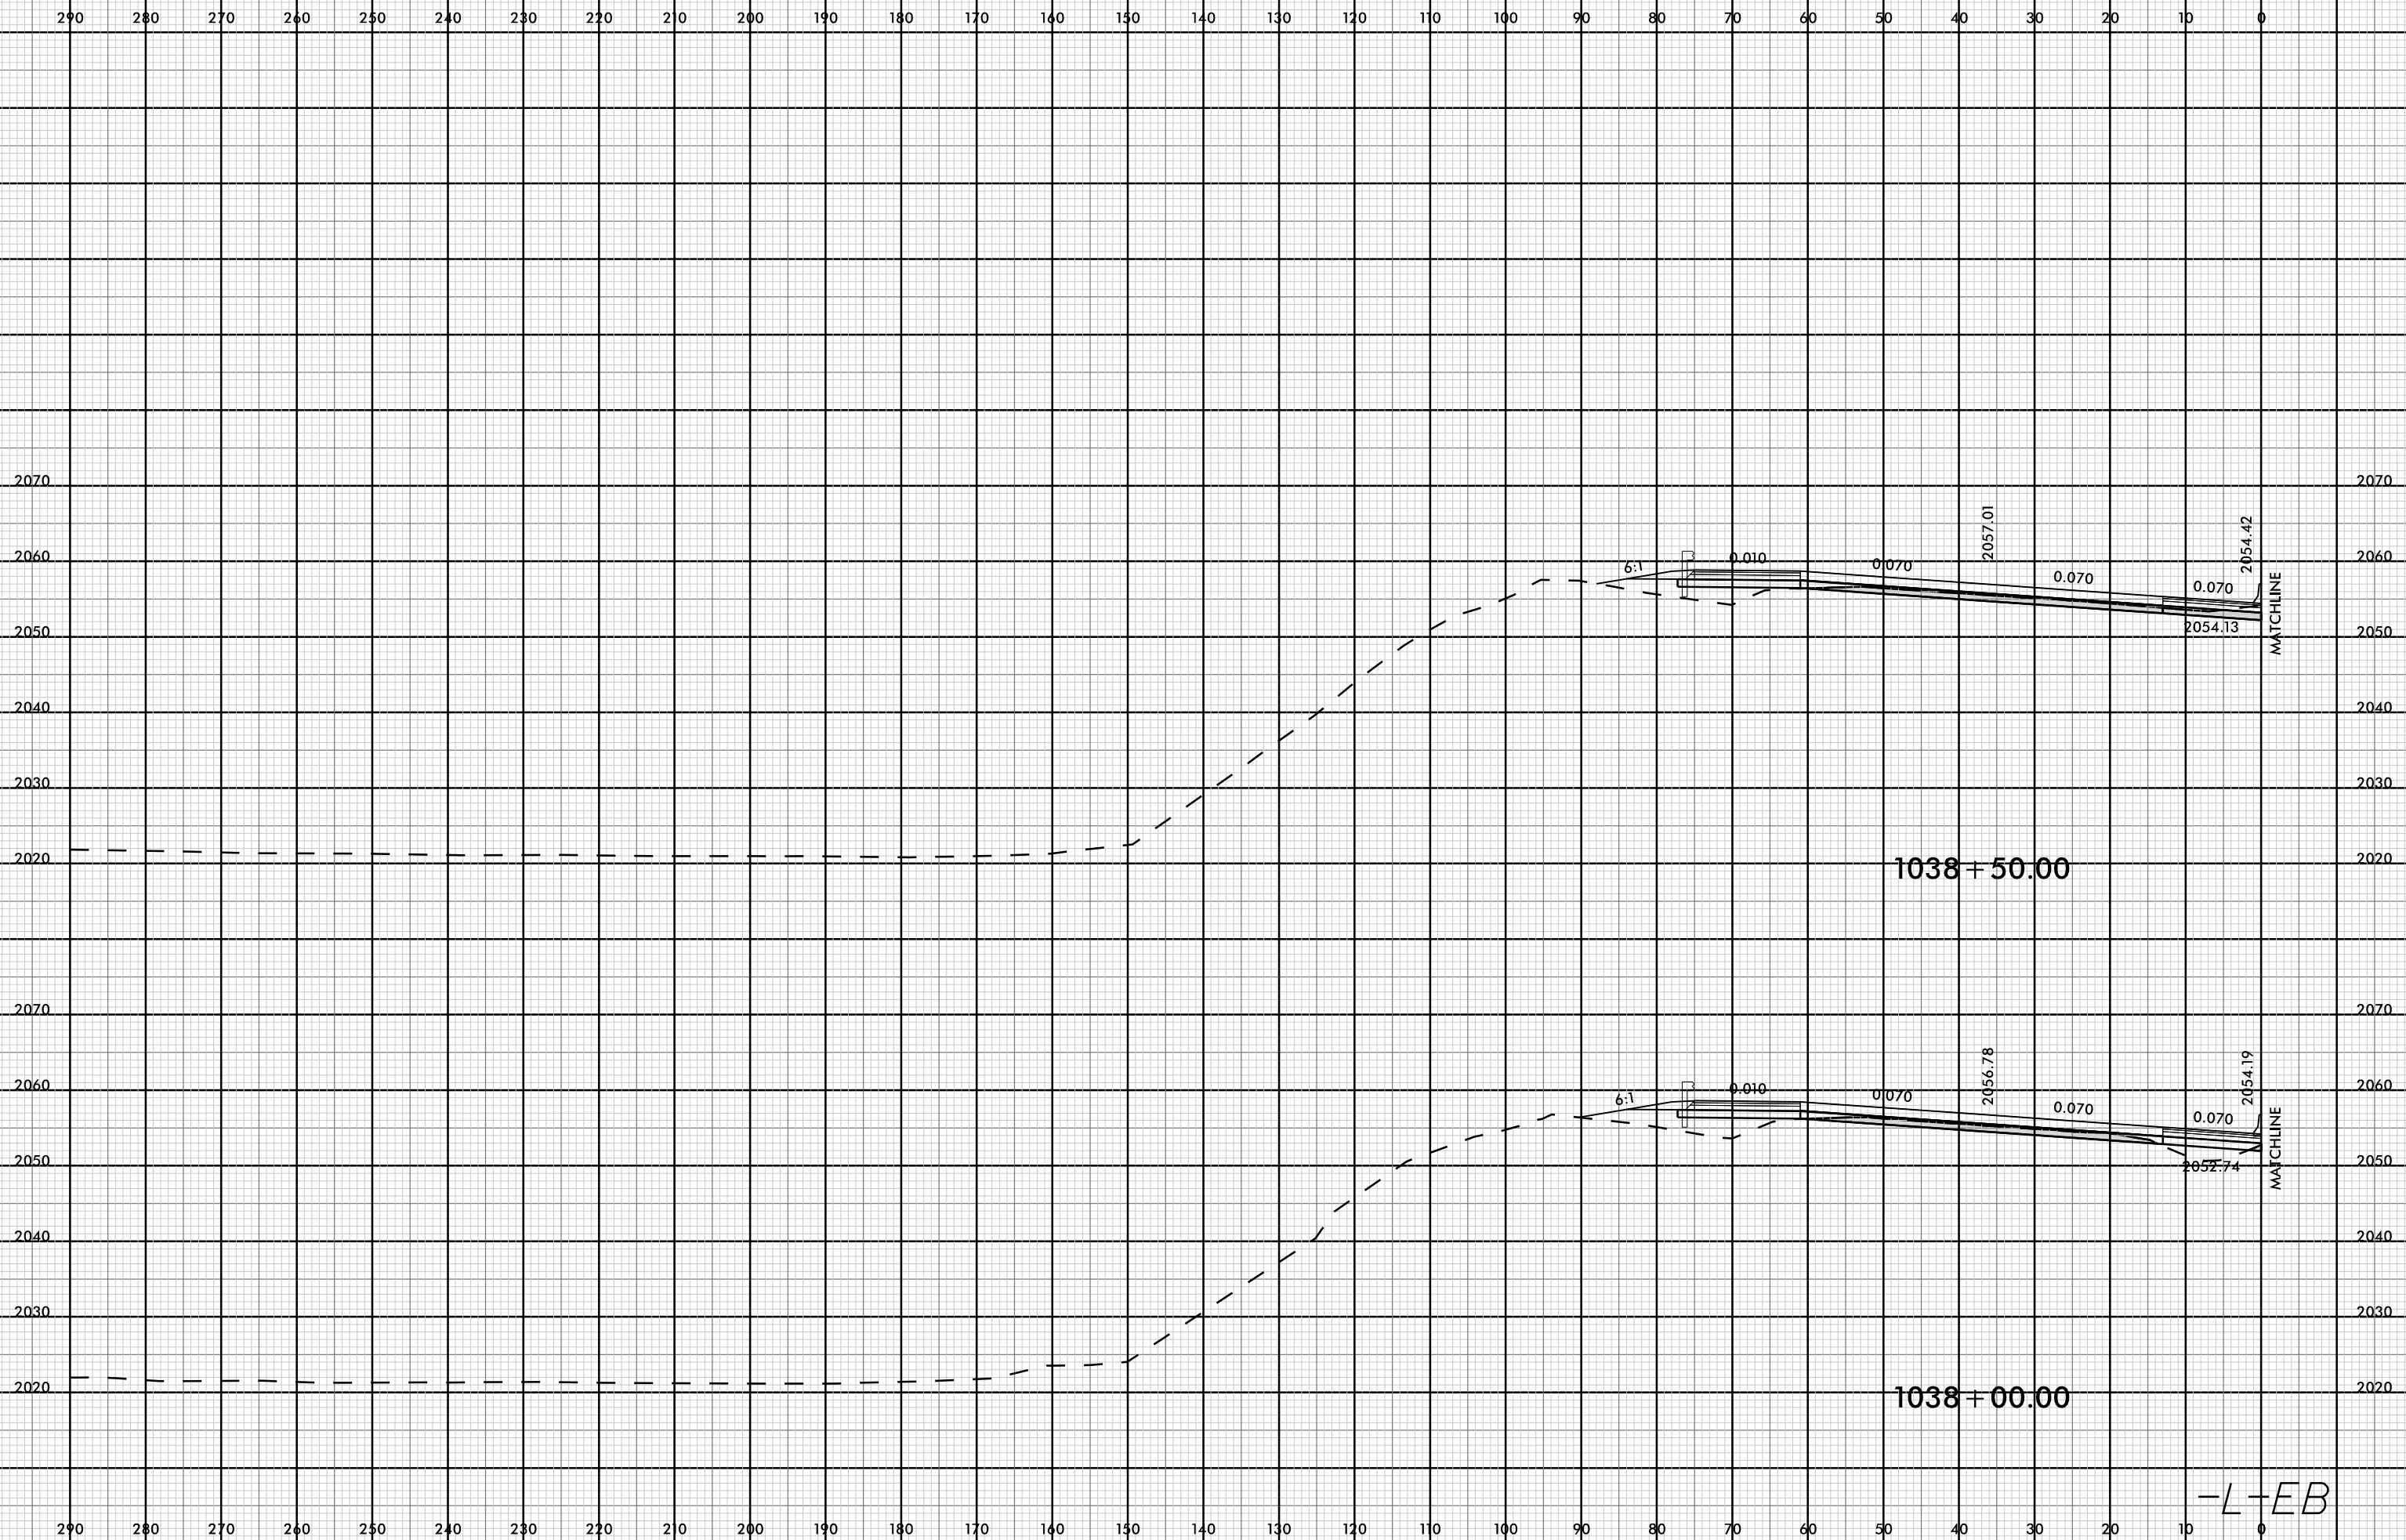


1038 + 50.00

1038 + 00.00


-L-EB

08-MAR-2019 13:21
I4700A-ROD-XPL-ML.dgn
FINITB

8/23/99

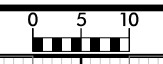

PROJ. REFERENCE NO.	SHEET NO.
I-4700	X-368

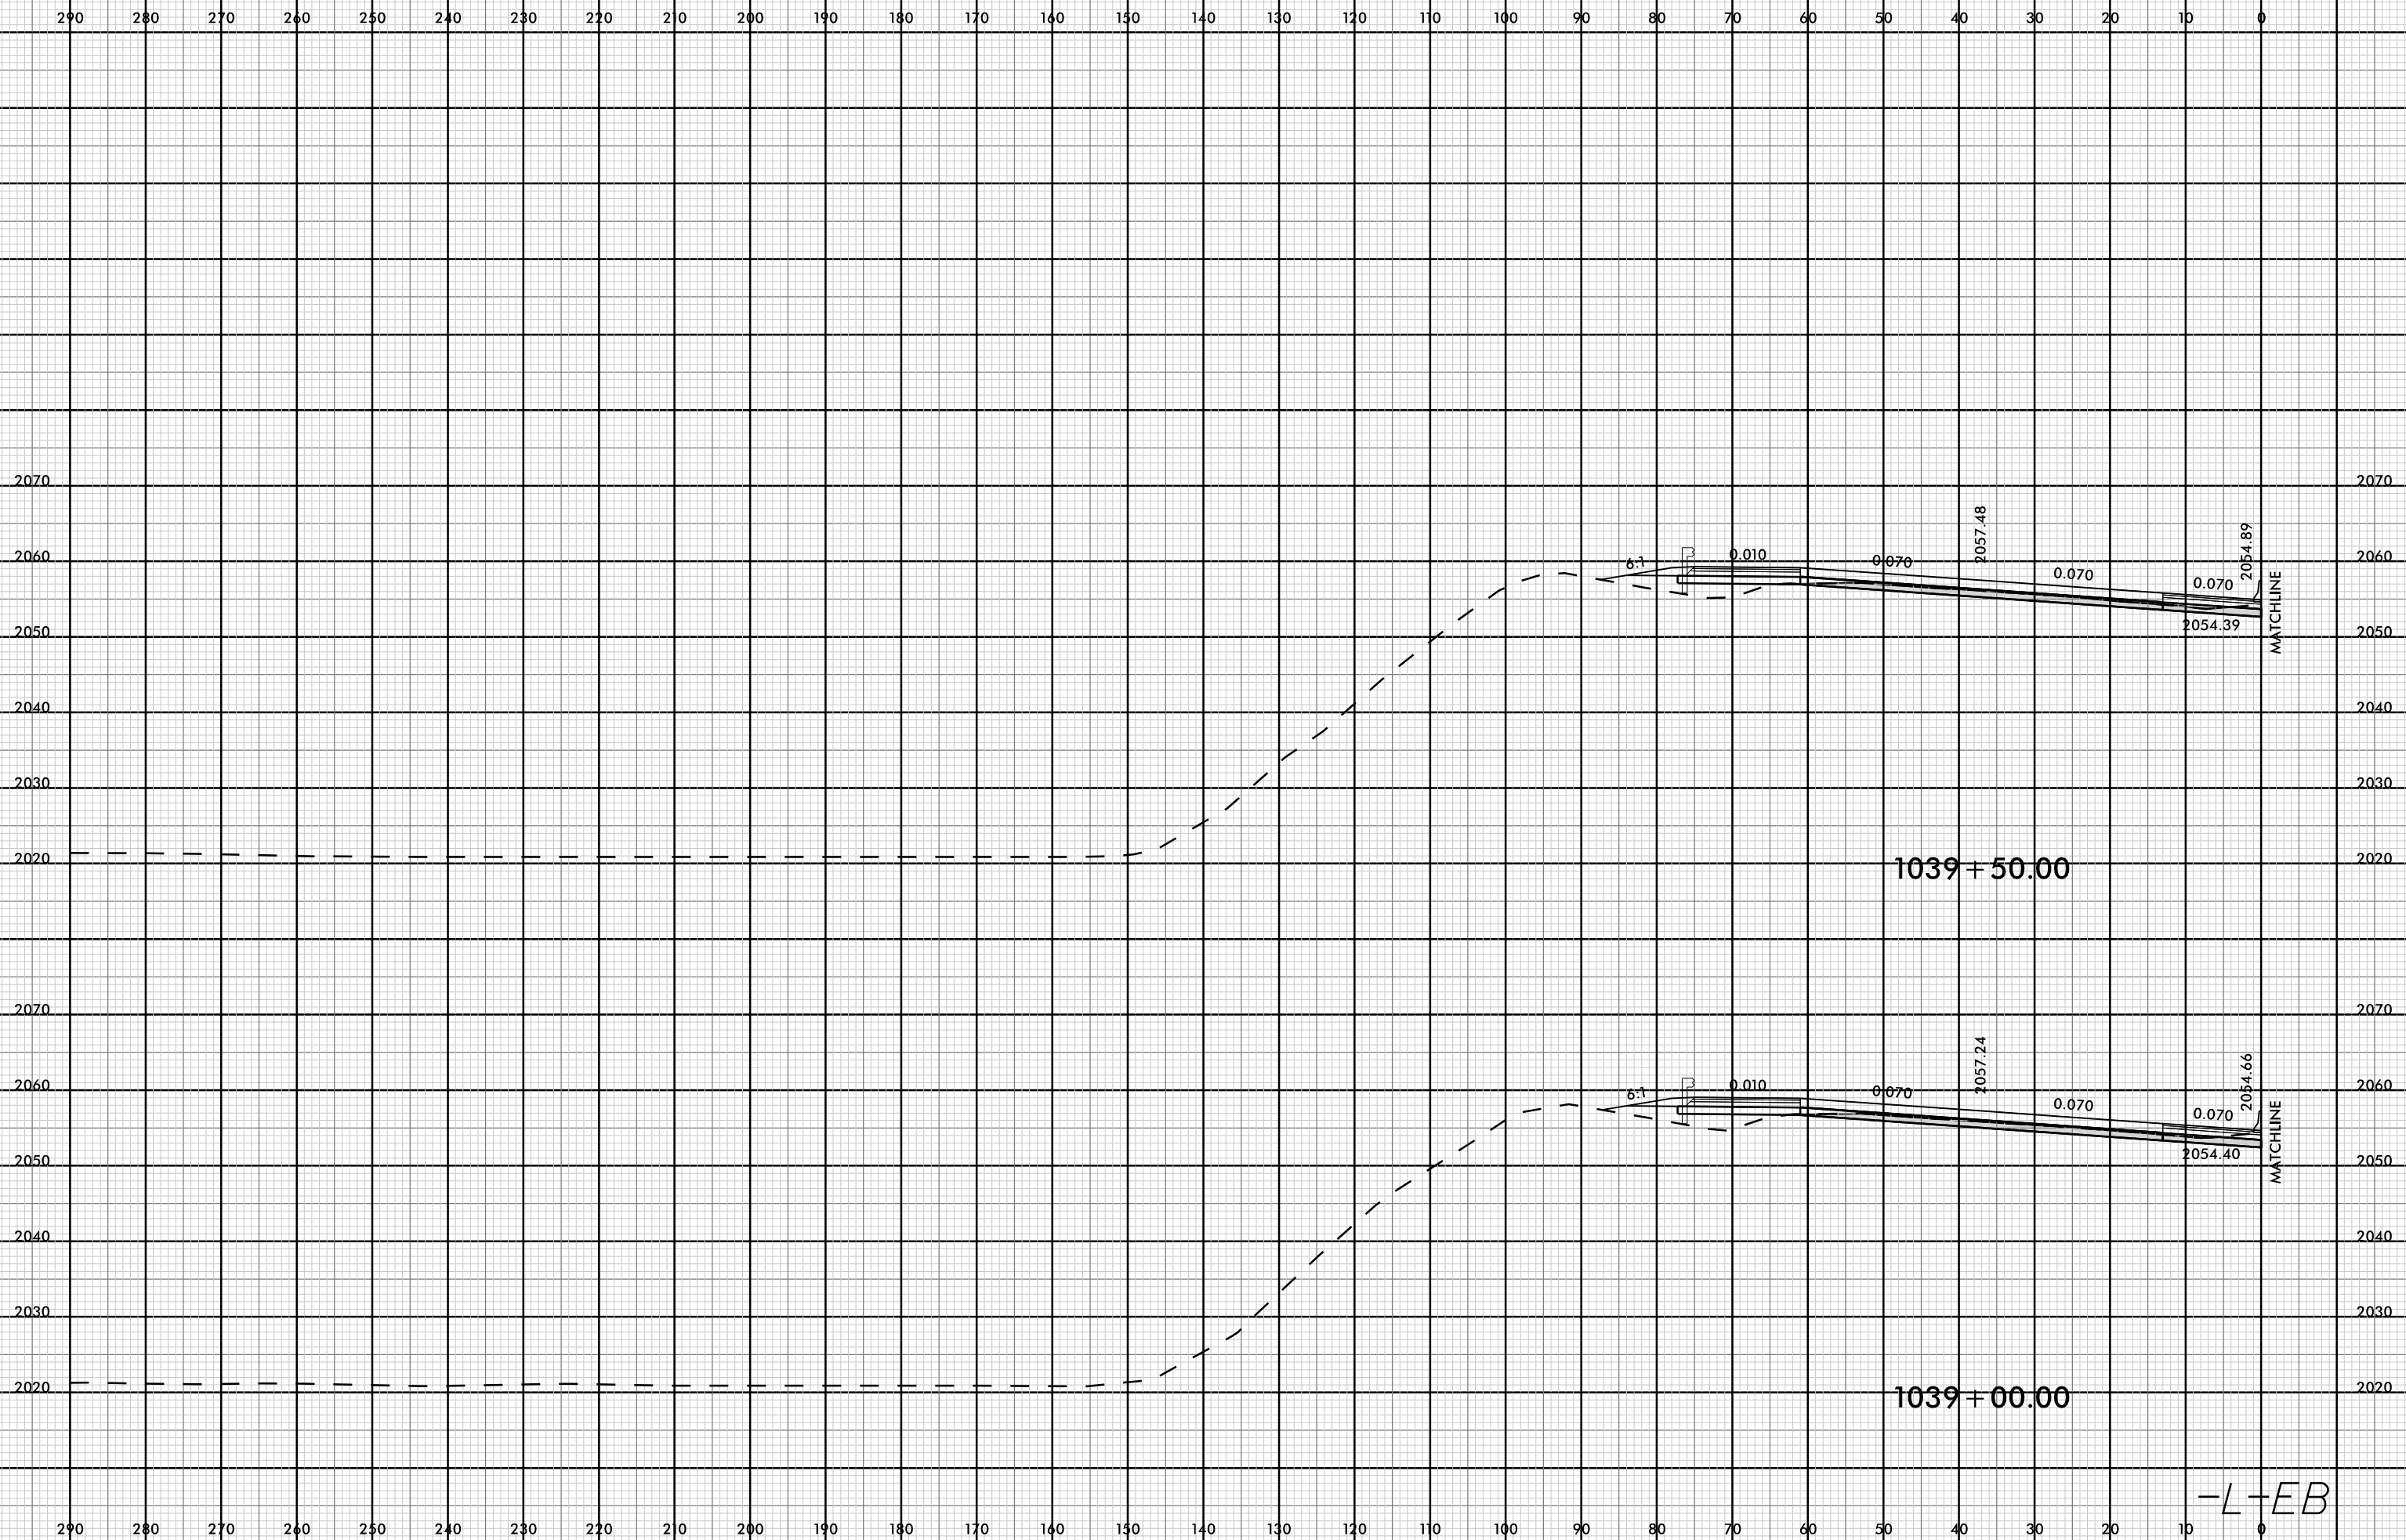


1039 + 50.00

1039 + 00.00


-L-EB

08-MAR-2019 15:21
I4700A-ROD-XPL-ML.dgn
FINITB

8/23/99

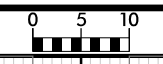

PROJ. REFERENCE NO.	SHEET NO.
I-4700	X-369

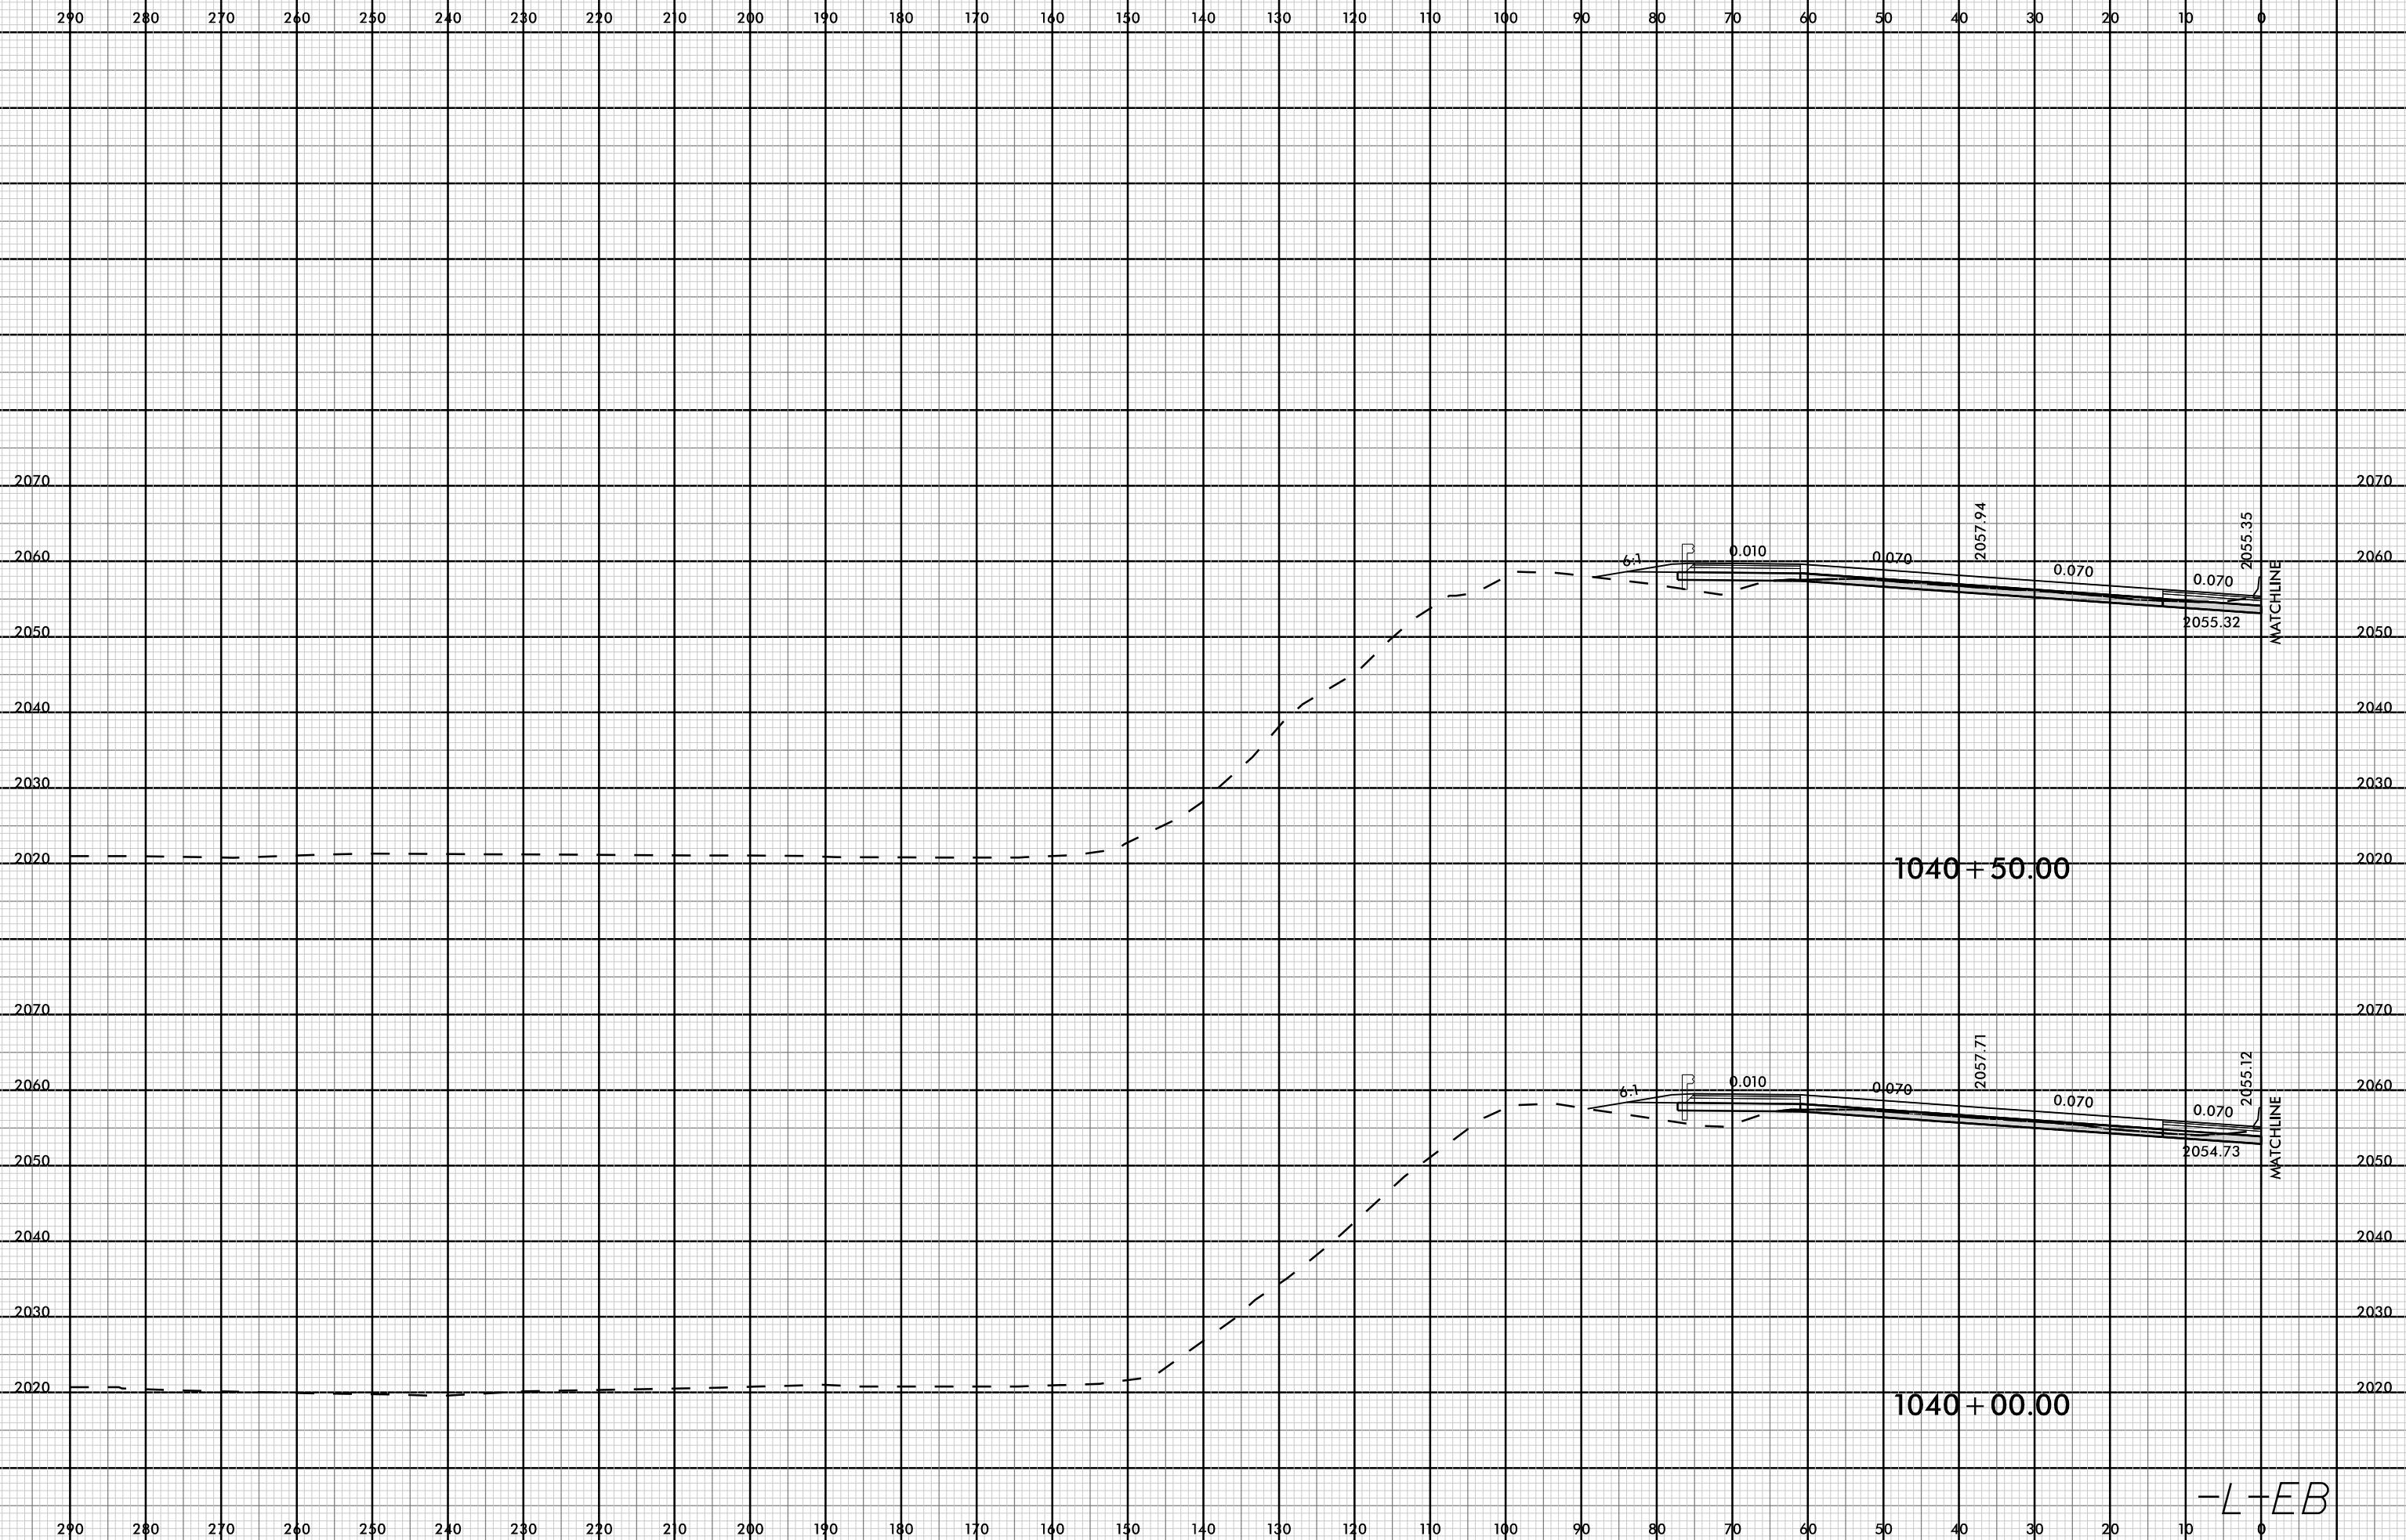


08-MAR-2009 13:21
I4700A-ROV-XP-L-ML.dgn
FNITB

1040 + 50.00


1040 + 00.00

-L-EB

8/23/99

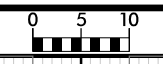

PROJ. REFERENCE NO.	SHEET NO.
I-4700	X-370

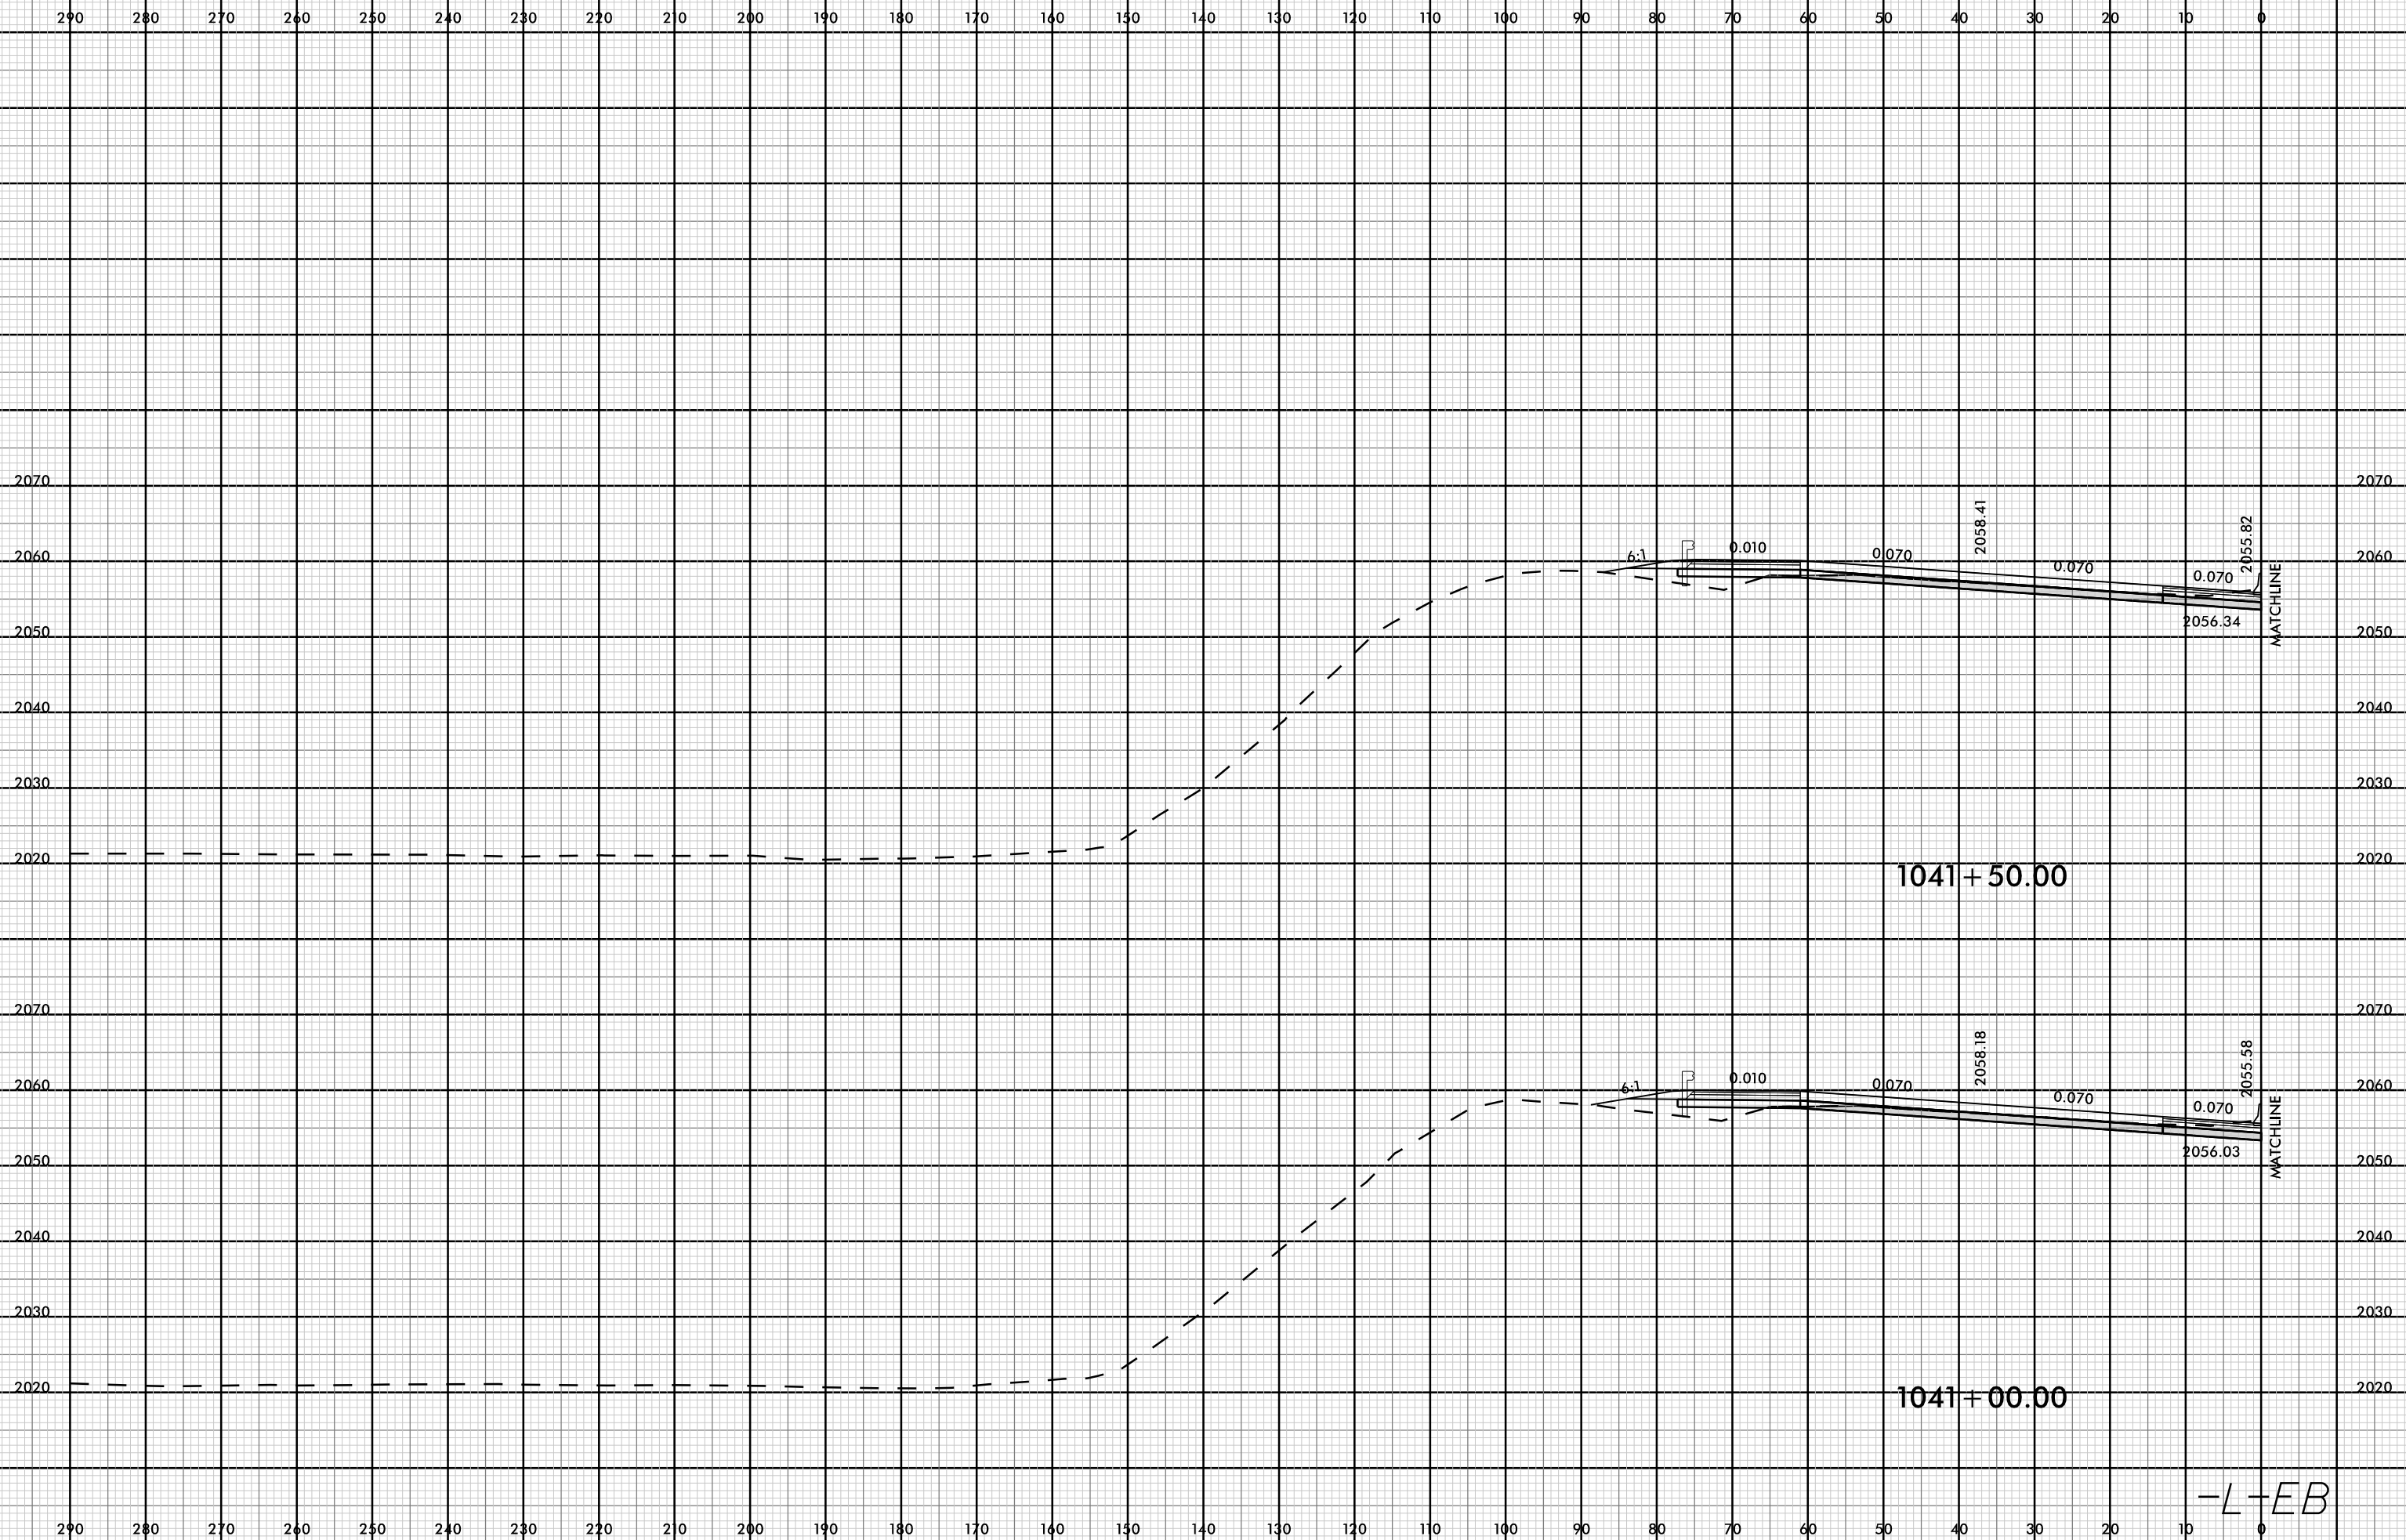

08-MAR-2019 13:21
I4700A-FOY-XPL-ML.dgn
FNITB

1041+50.00


1041+00.00

-L-EB

8/23/99




PROJ. REFERENCE NO.	SHEET NO.
I-4700	X-371

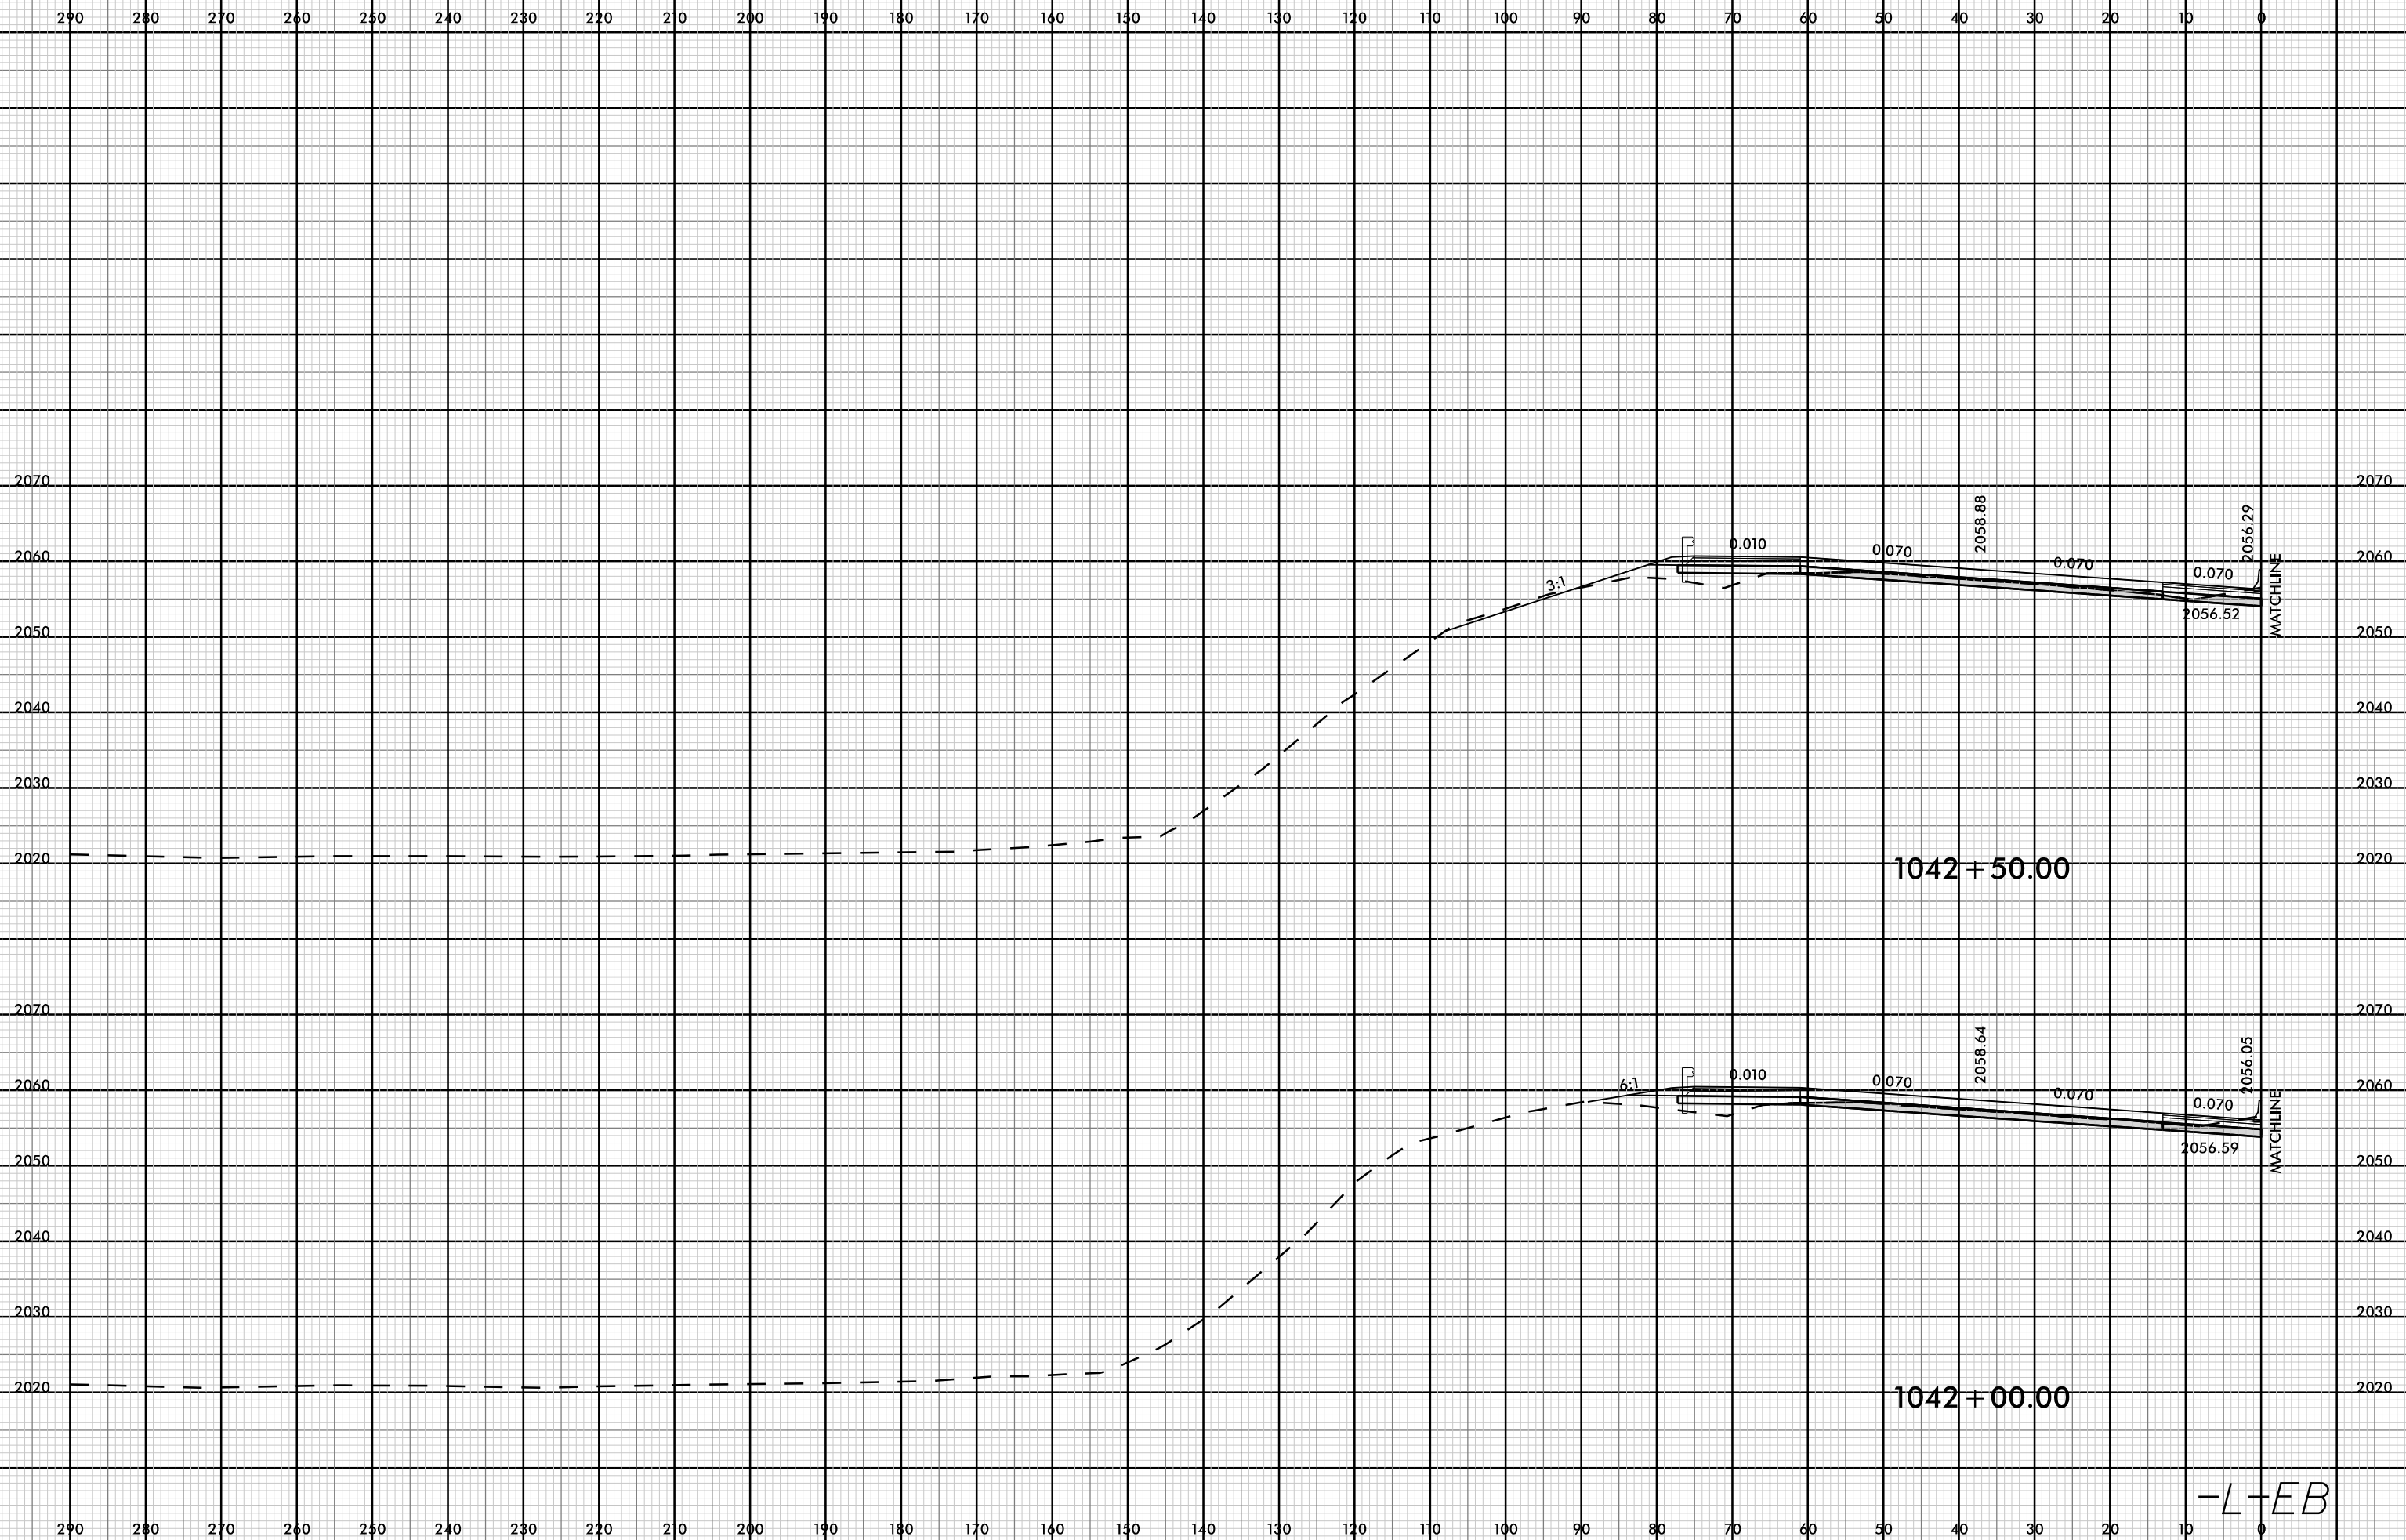

08-MAR-2009 13:21
I4700A-ROV-XP-L-ML.dgn
FINITB


-L-EB

8/23/99

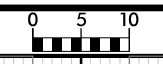

PROJ. REFERENCE NO.	SHEET NO.
I-4700	X-372

290 280 270 260 250 240 230 220 210 200 190 180 170 160 150 140 130 120 110 100 90 80 70 60 50 40

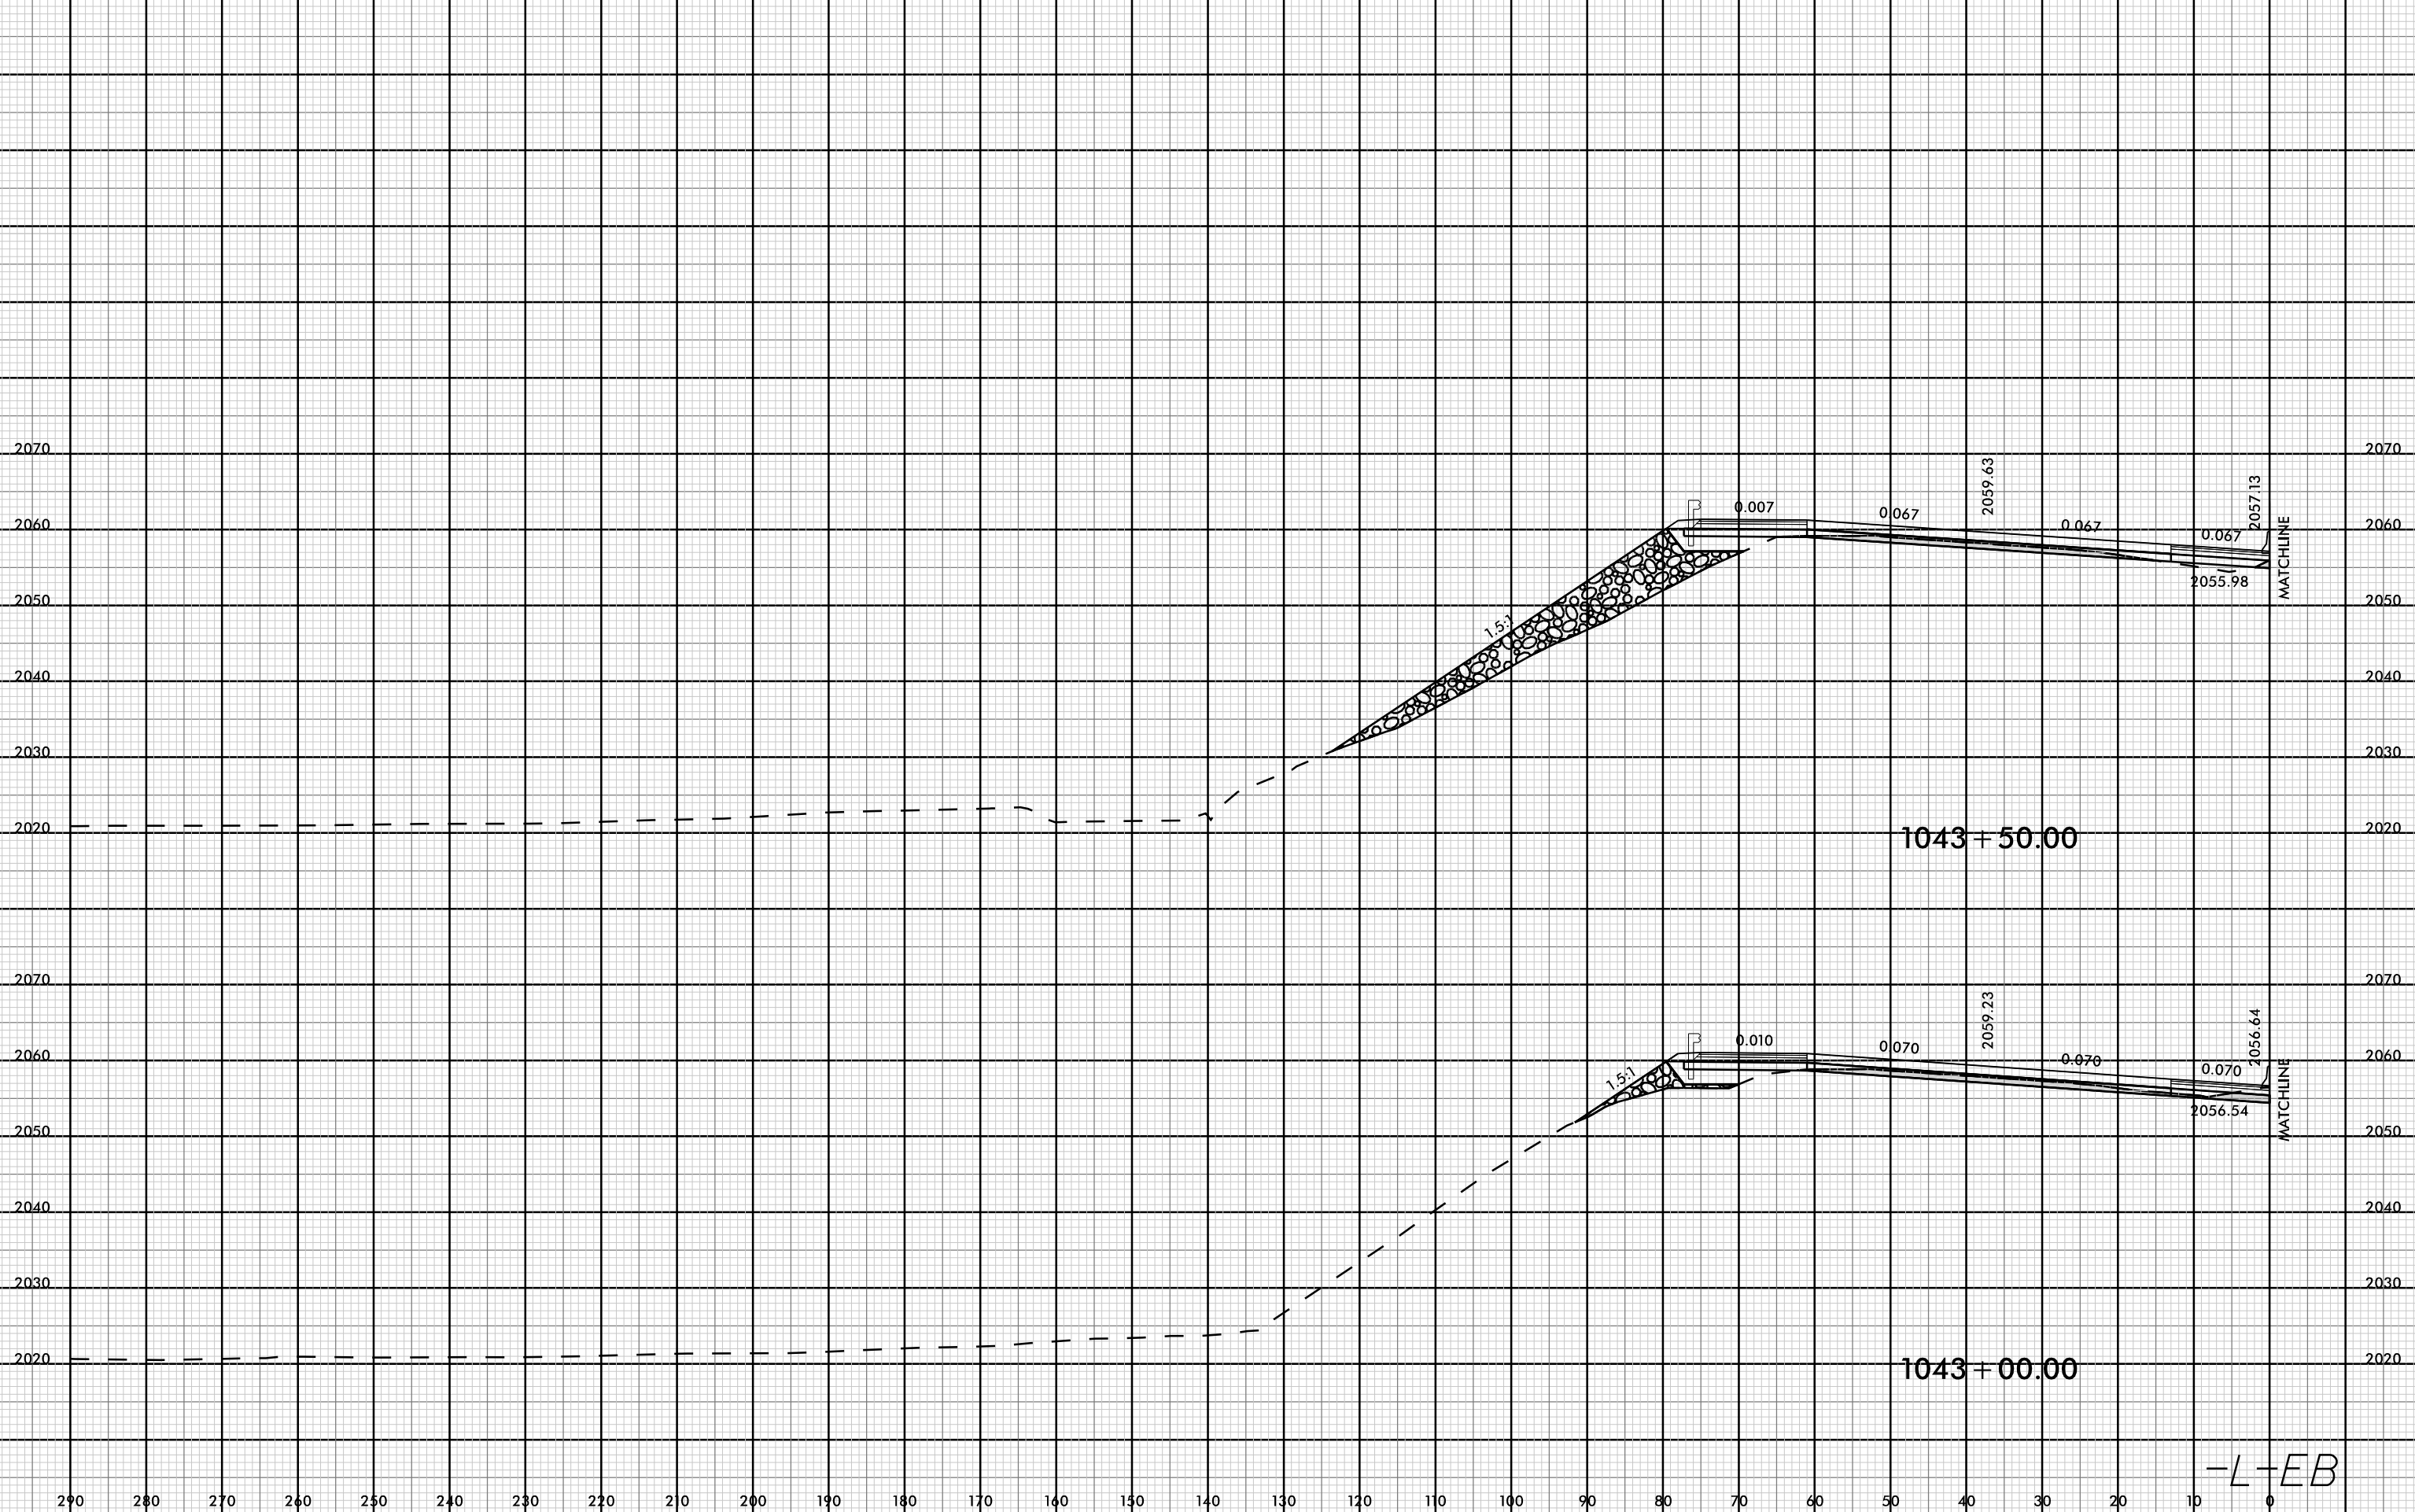


08-MAR-2009 13:21 I:\21\14700A\RDY_XPL_ML.dgn

290 280 270 260 250 240 230 220 210 200 190 180 170 160 150 140 130 120 110 100 90 80 70 60 50 40 30 20 10 0


-L-EB

8/23/99

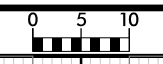

PROJ. REFERENCE NO.	SHEET NO.
I-4700	X-373

290 280 270 260 250 240 230 220 210 200 190 180 170 160 150 140 130 120 110 100 90 80 70 60 50 40 30 20 10 0

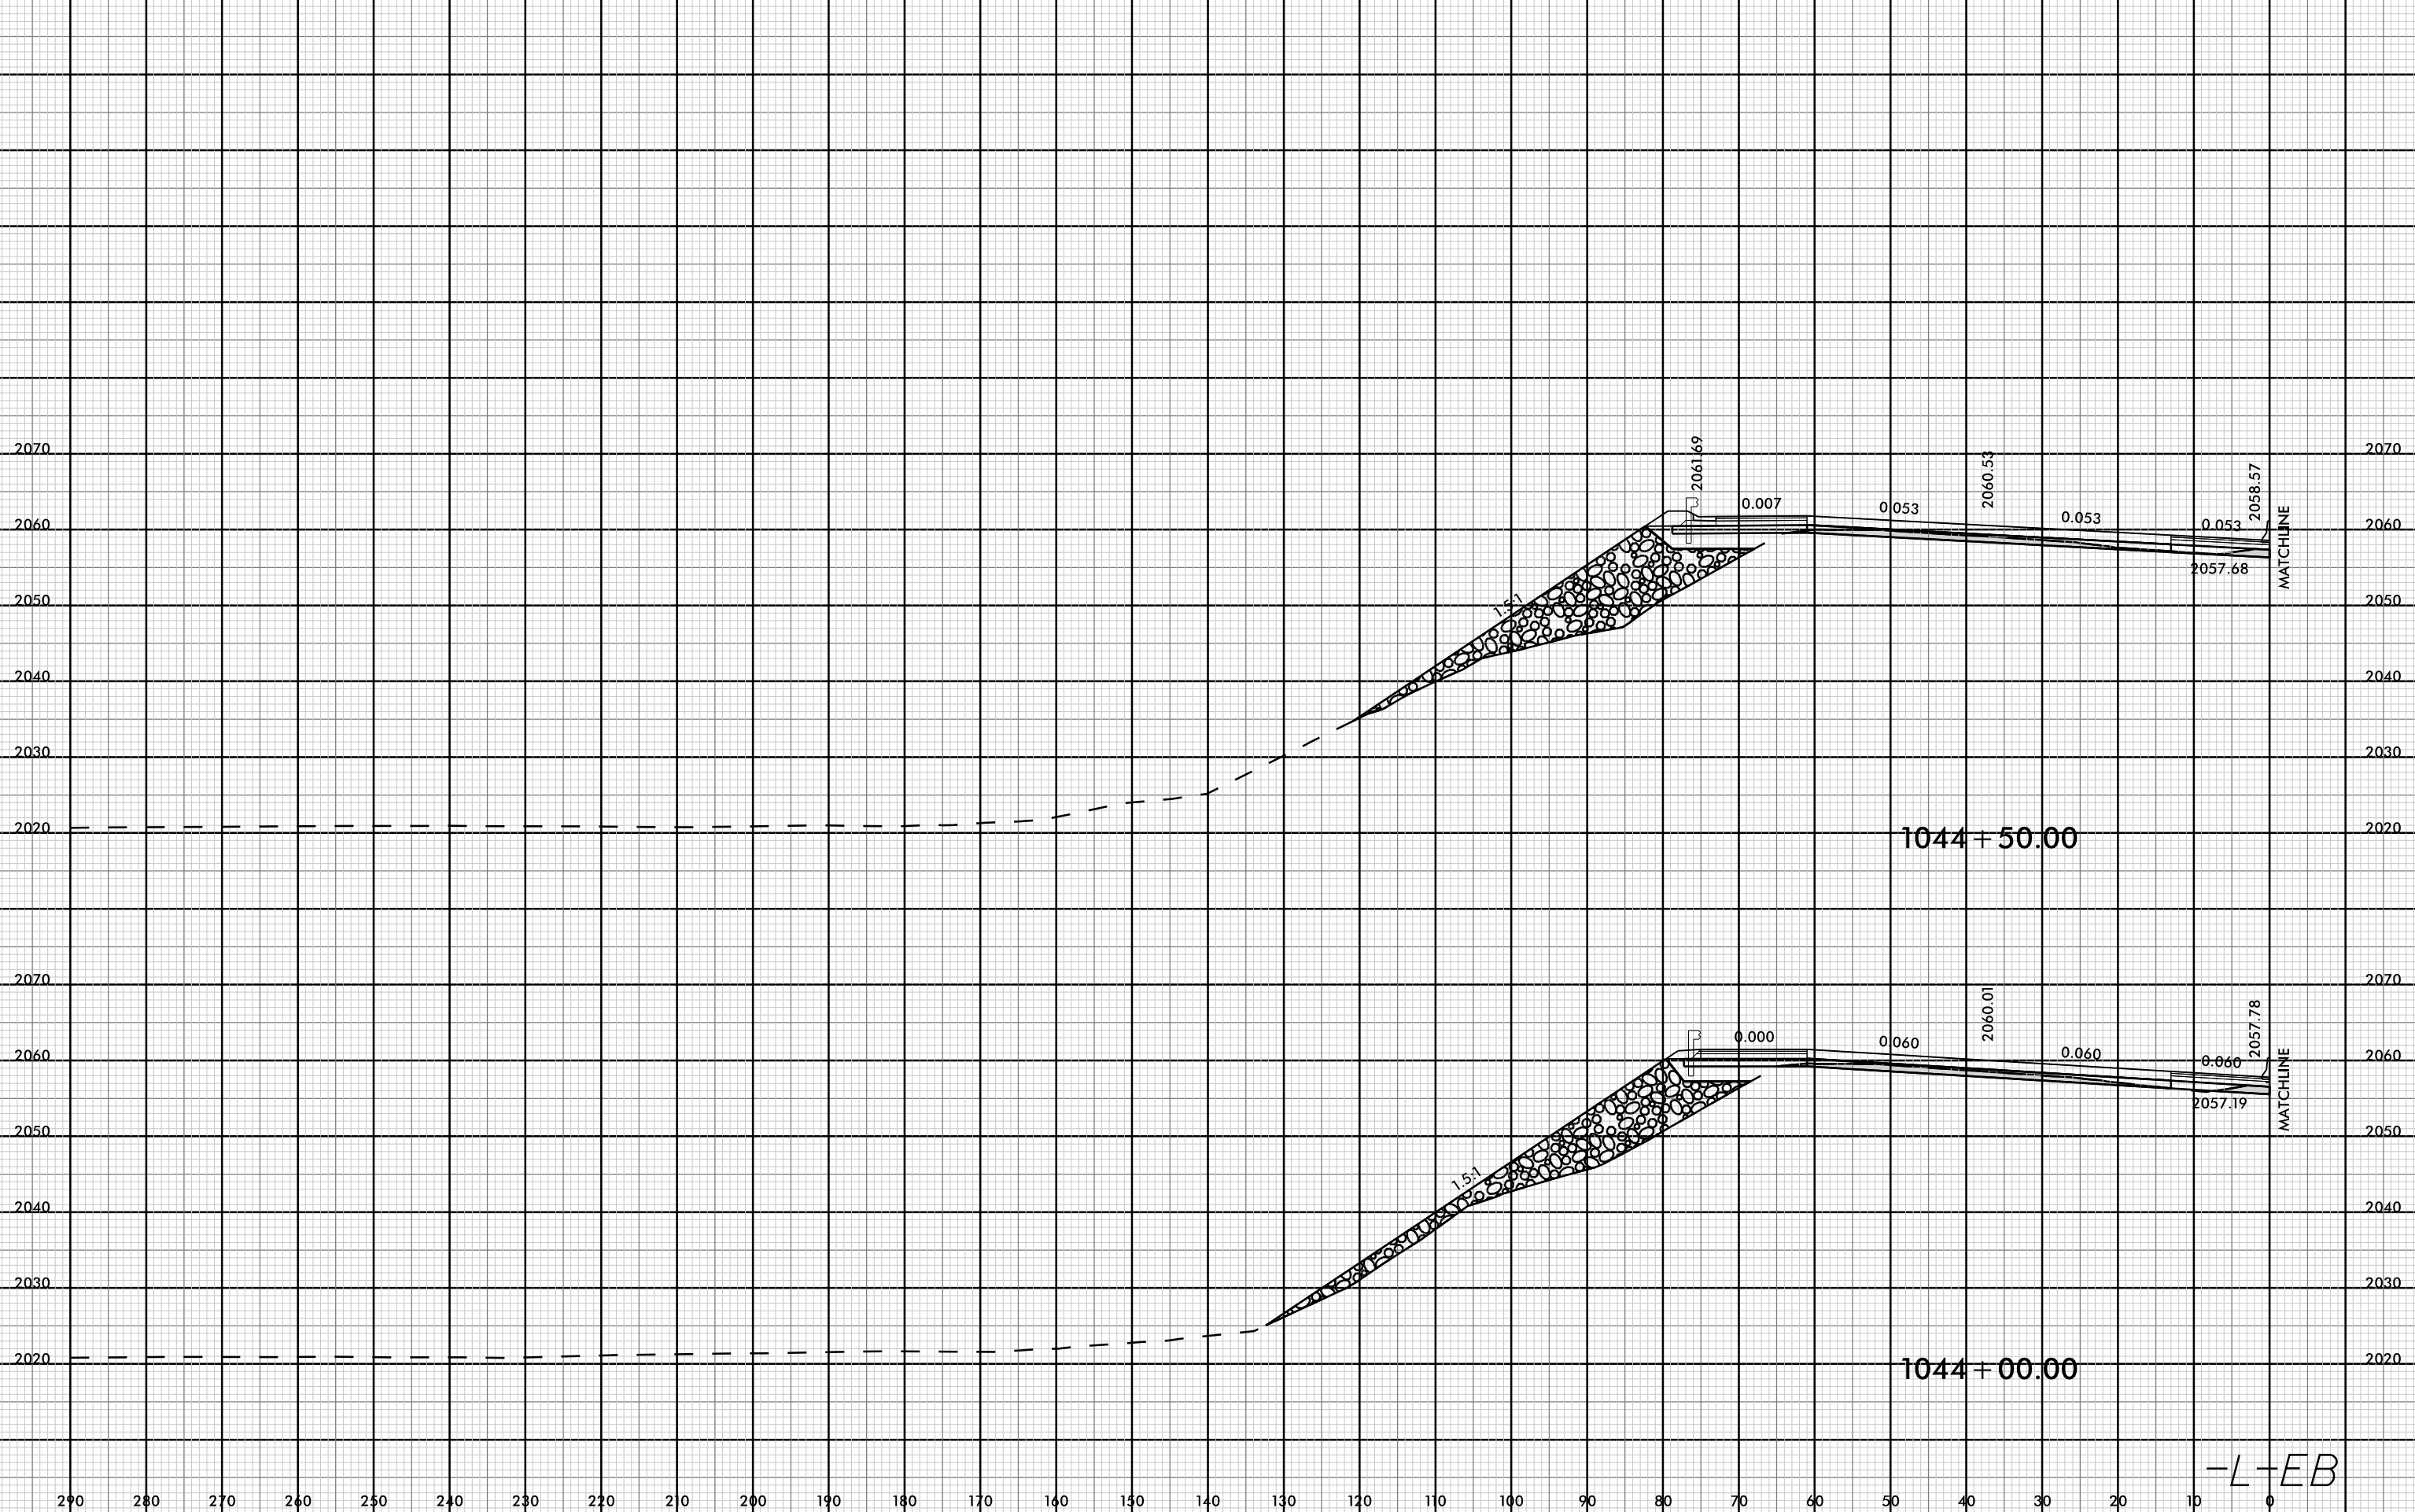


1044 + 50.00

1044 + 00.00

-L-EB


08-MAR-2009 13:21
I4700A-RDY-XPL-ML.dgn
FINITB

8/23/99

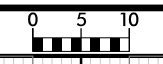

PROJ. REFERENCE NO.	SHEET NO.
I-4700	X-374


290 280 270 260 250 240 230 220 210 200 190 180 170 160 150 140 130 120 110 100 90 80 70 60 50 40 30 20 10 0

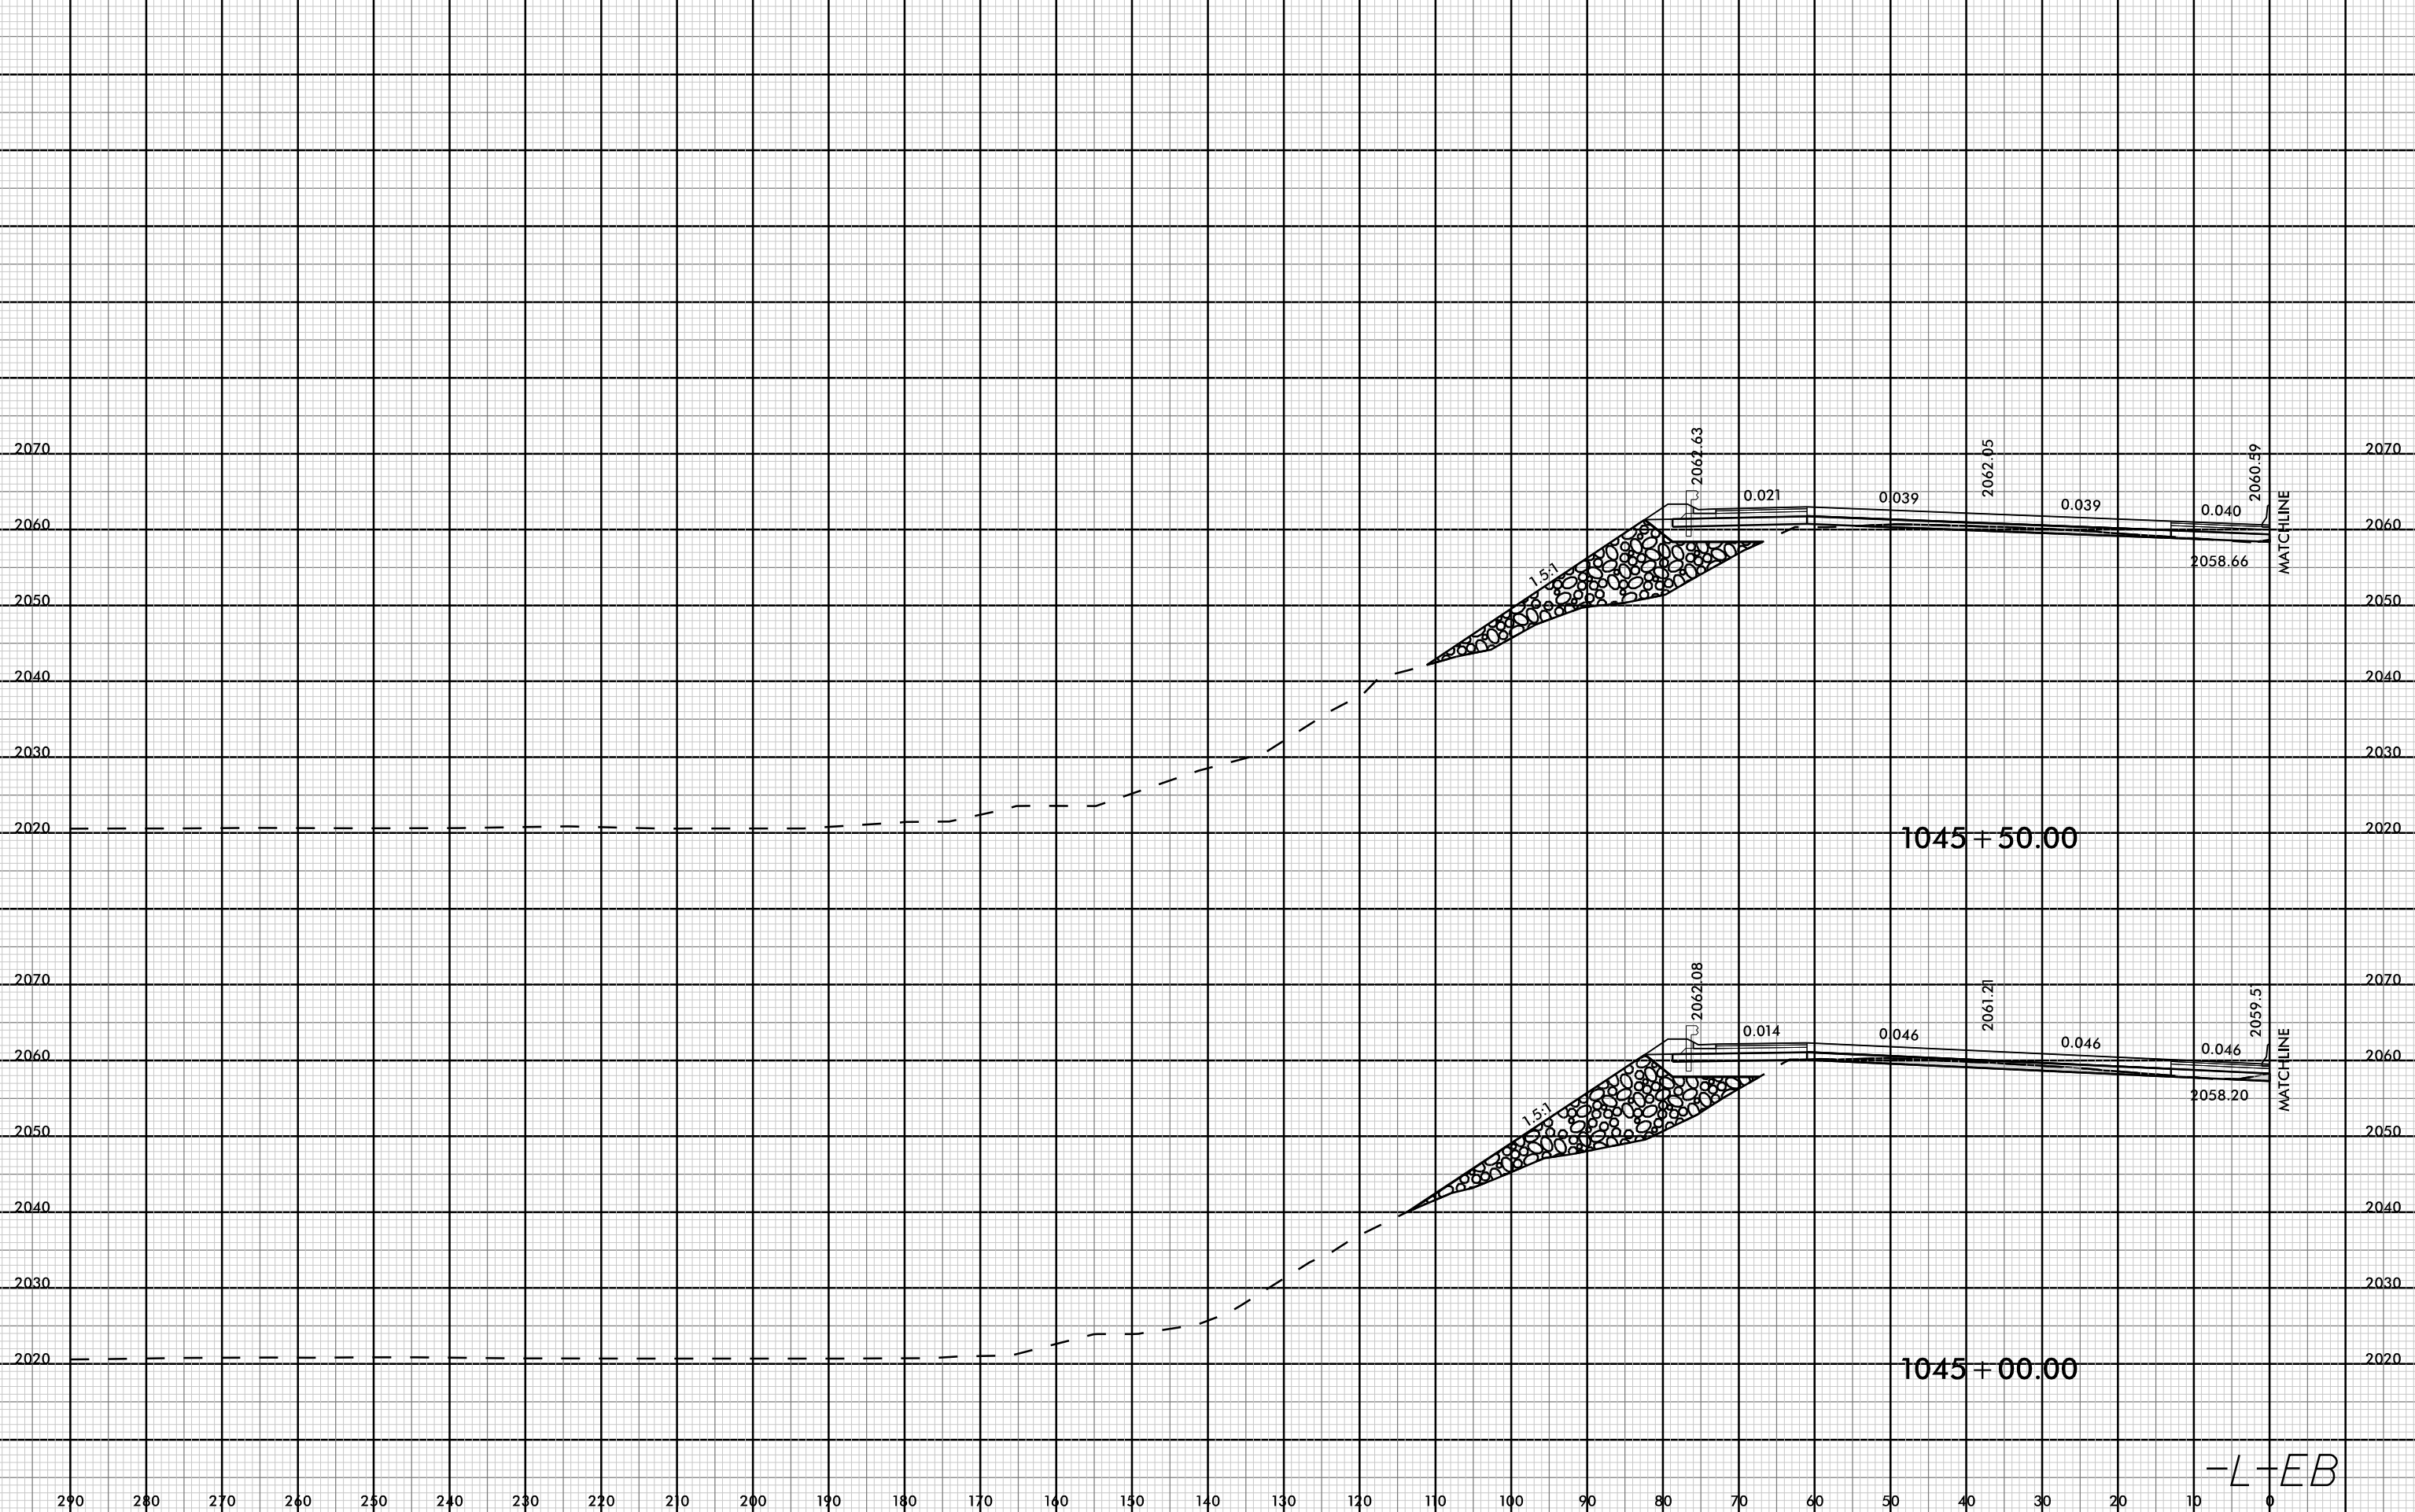


08-MAR-2009 13:21
I4700A-ROD-XPL-ML.dgn
FNITB

-L-EB

8/23/99

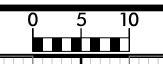


PROJ. REFERENCE NO.	SHEET NO.
I-4700	X-375

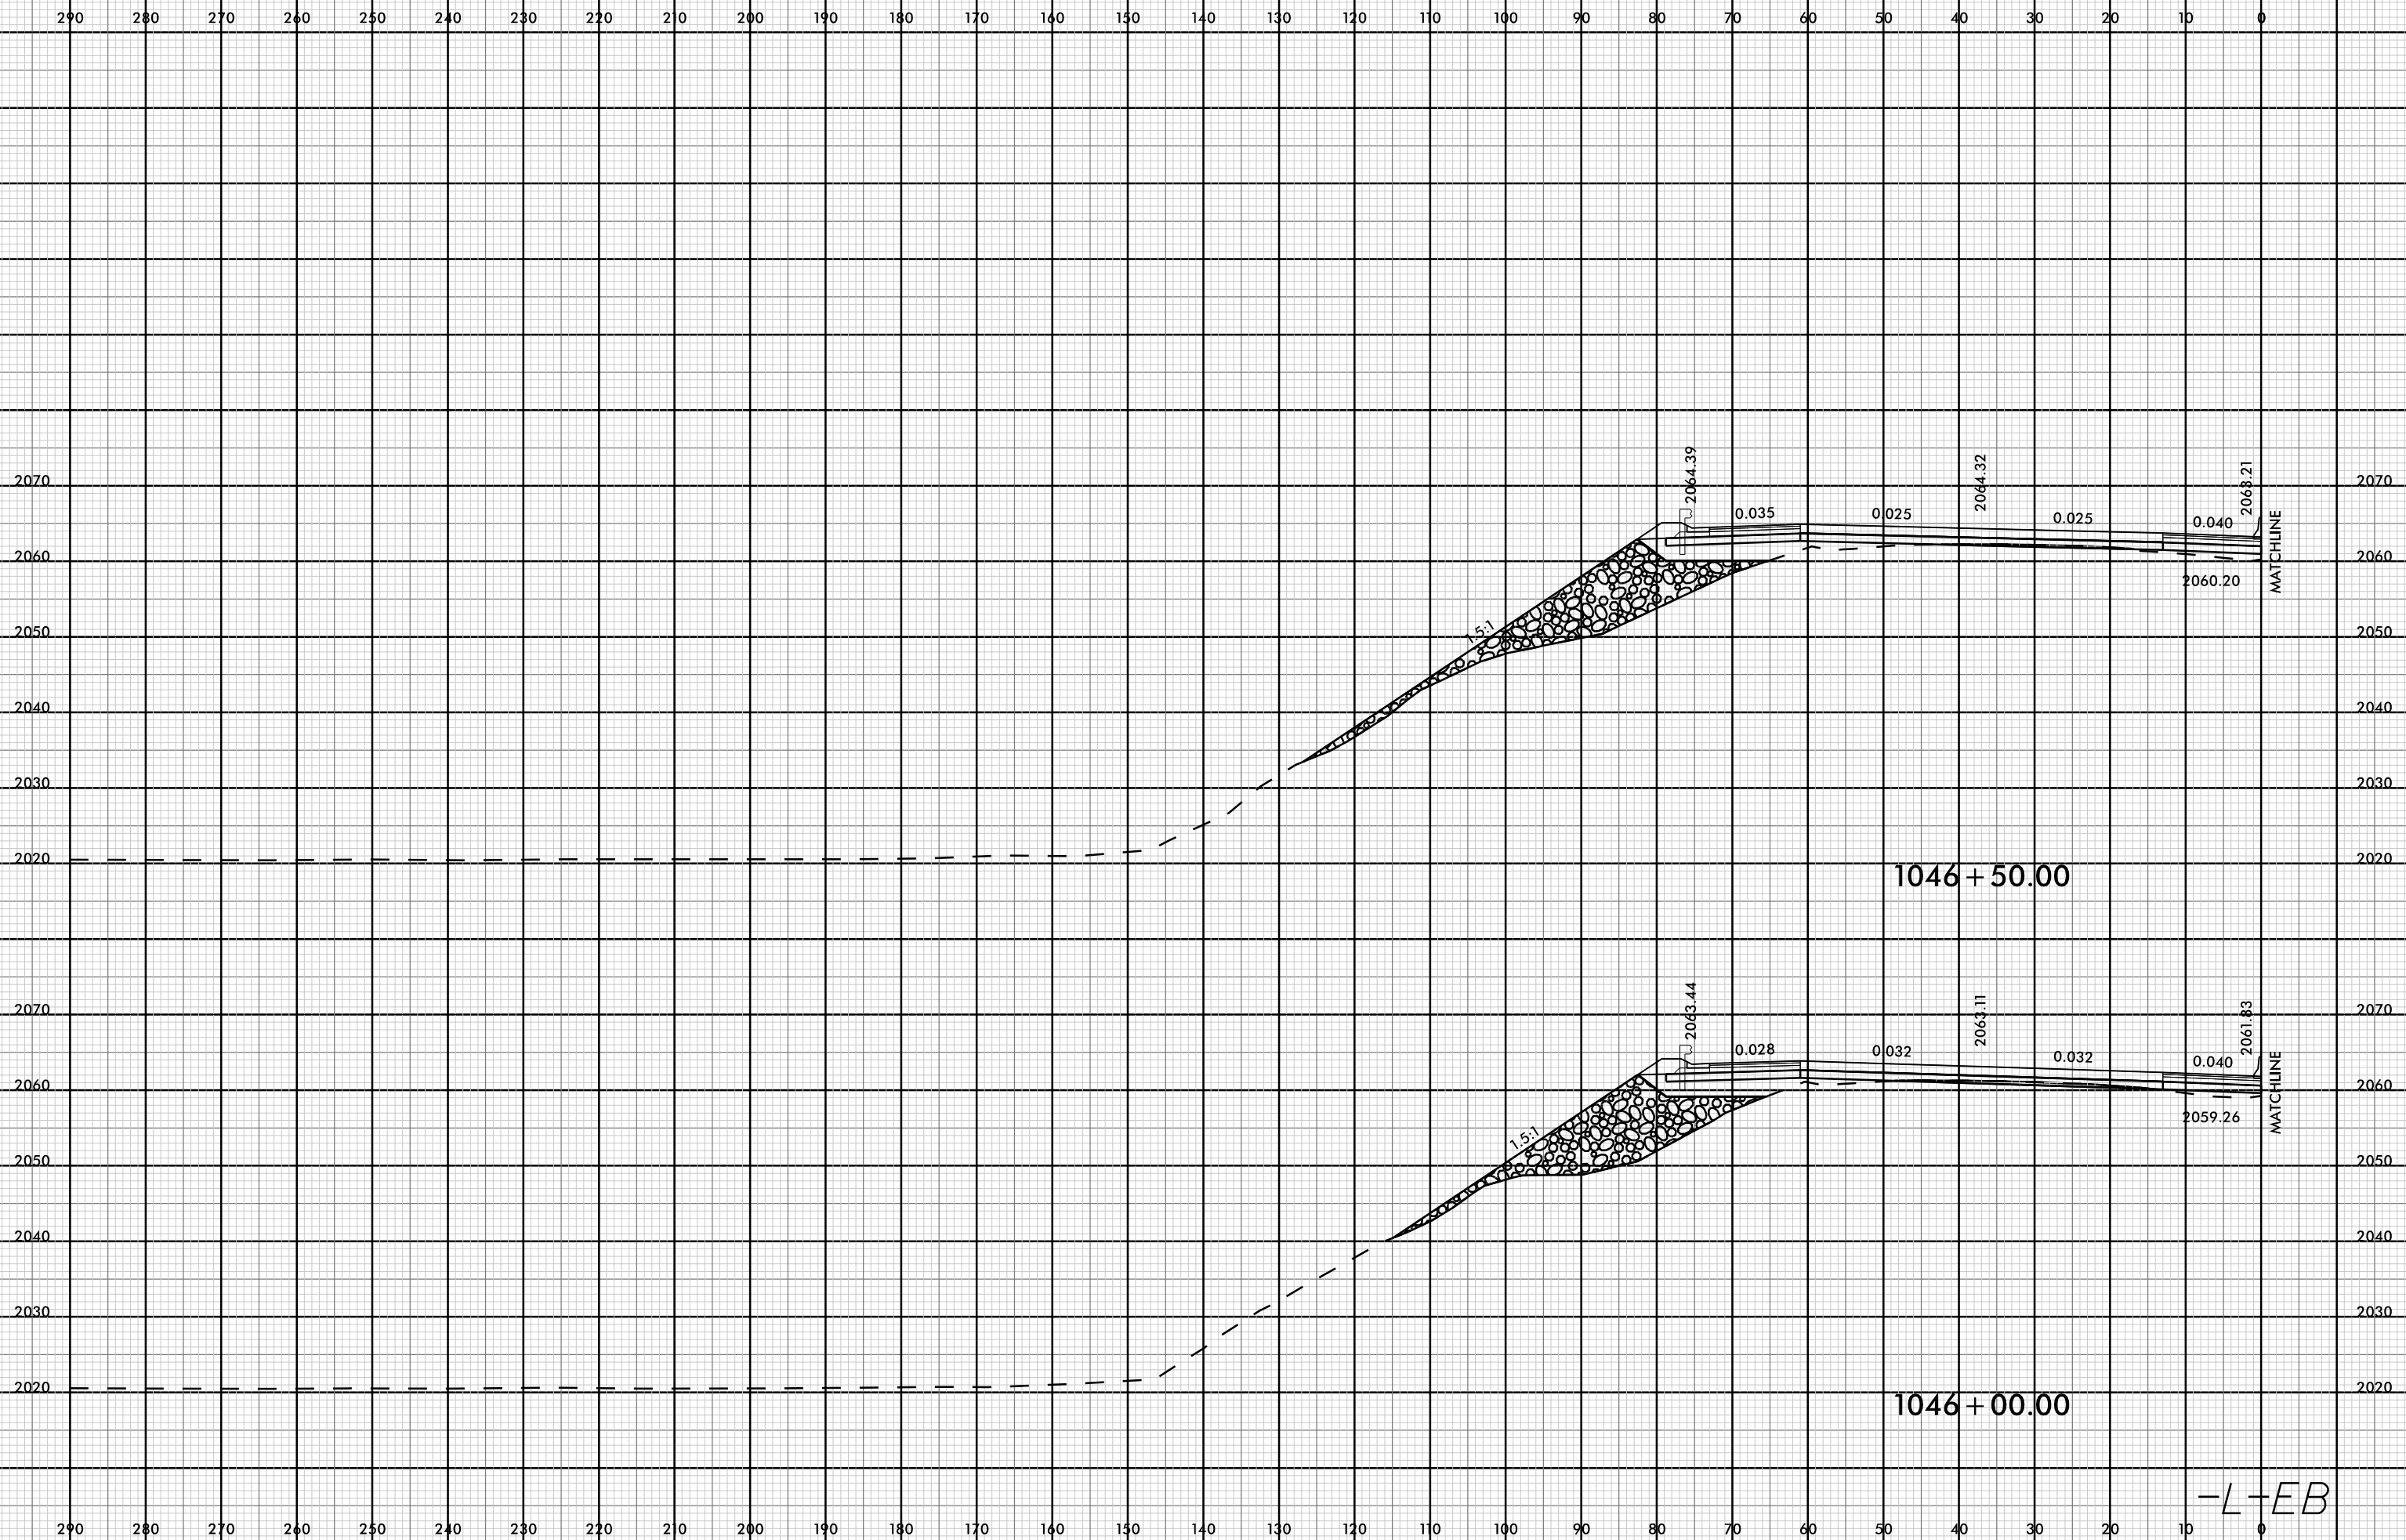


08-MAR-2019 13:21
I:\4700A-ROD-XPL-ML.dgn
FINITB

-L-EB

8/23/99

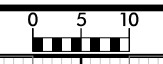


PROJ. REFERENCE NO.	SHEET NO.
I-4700	X-376

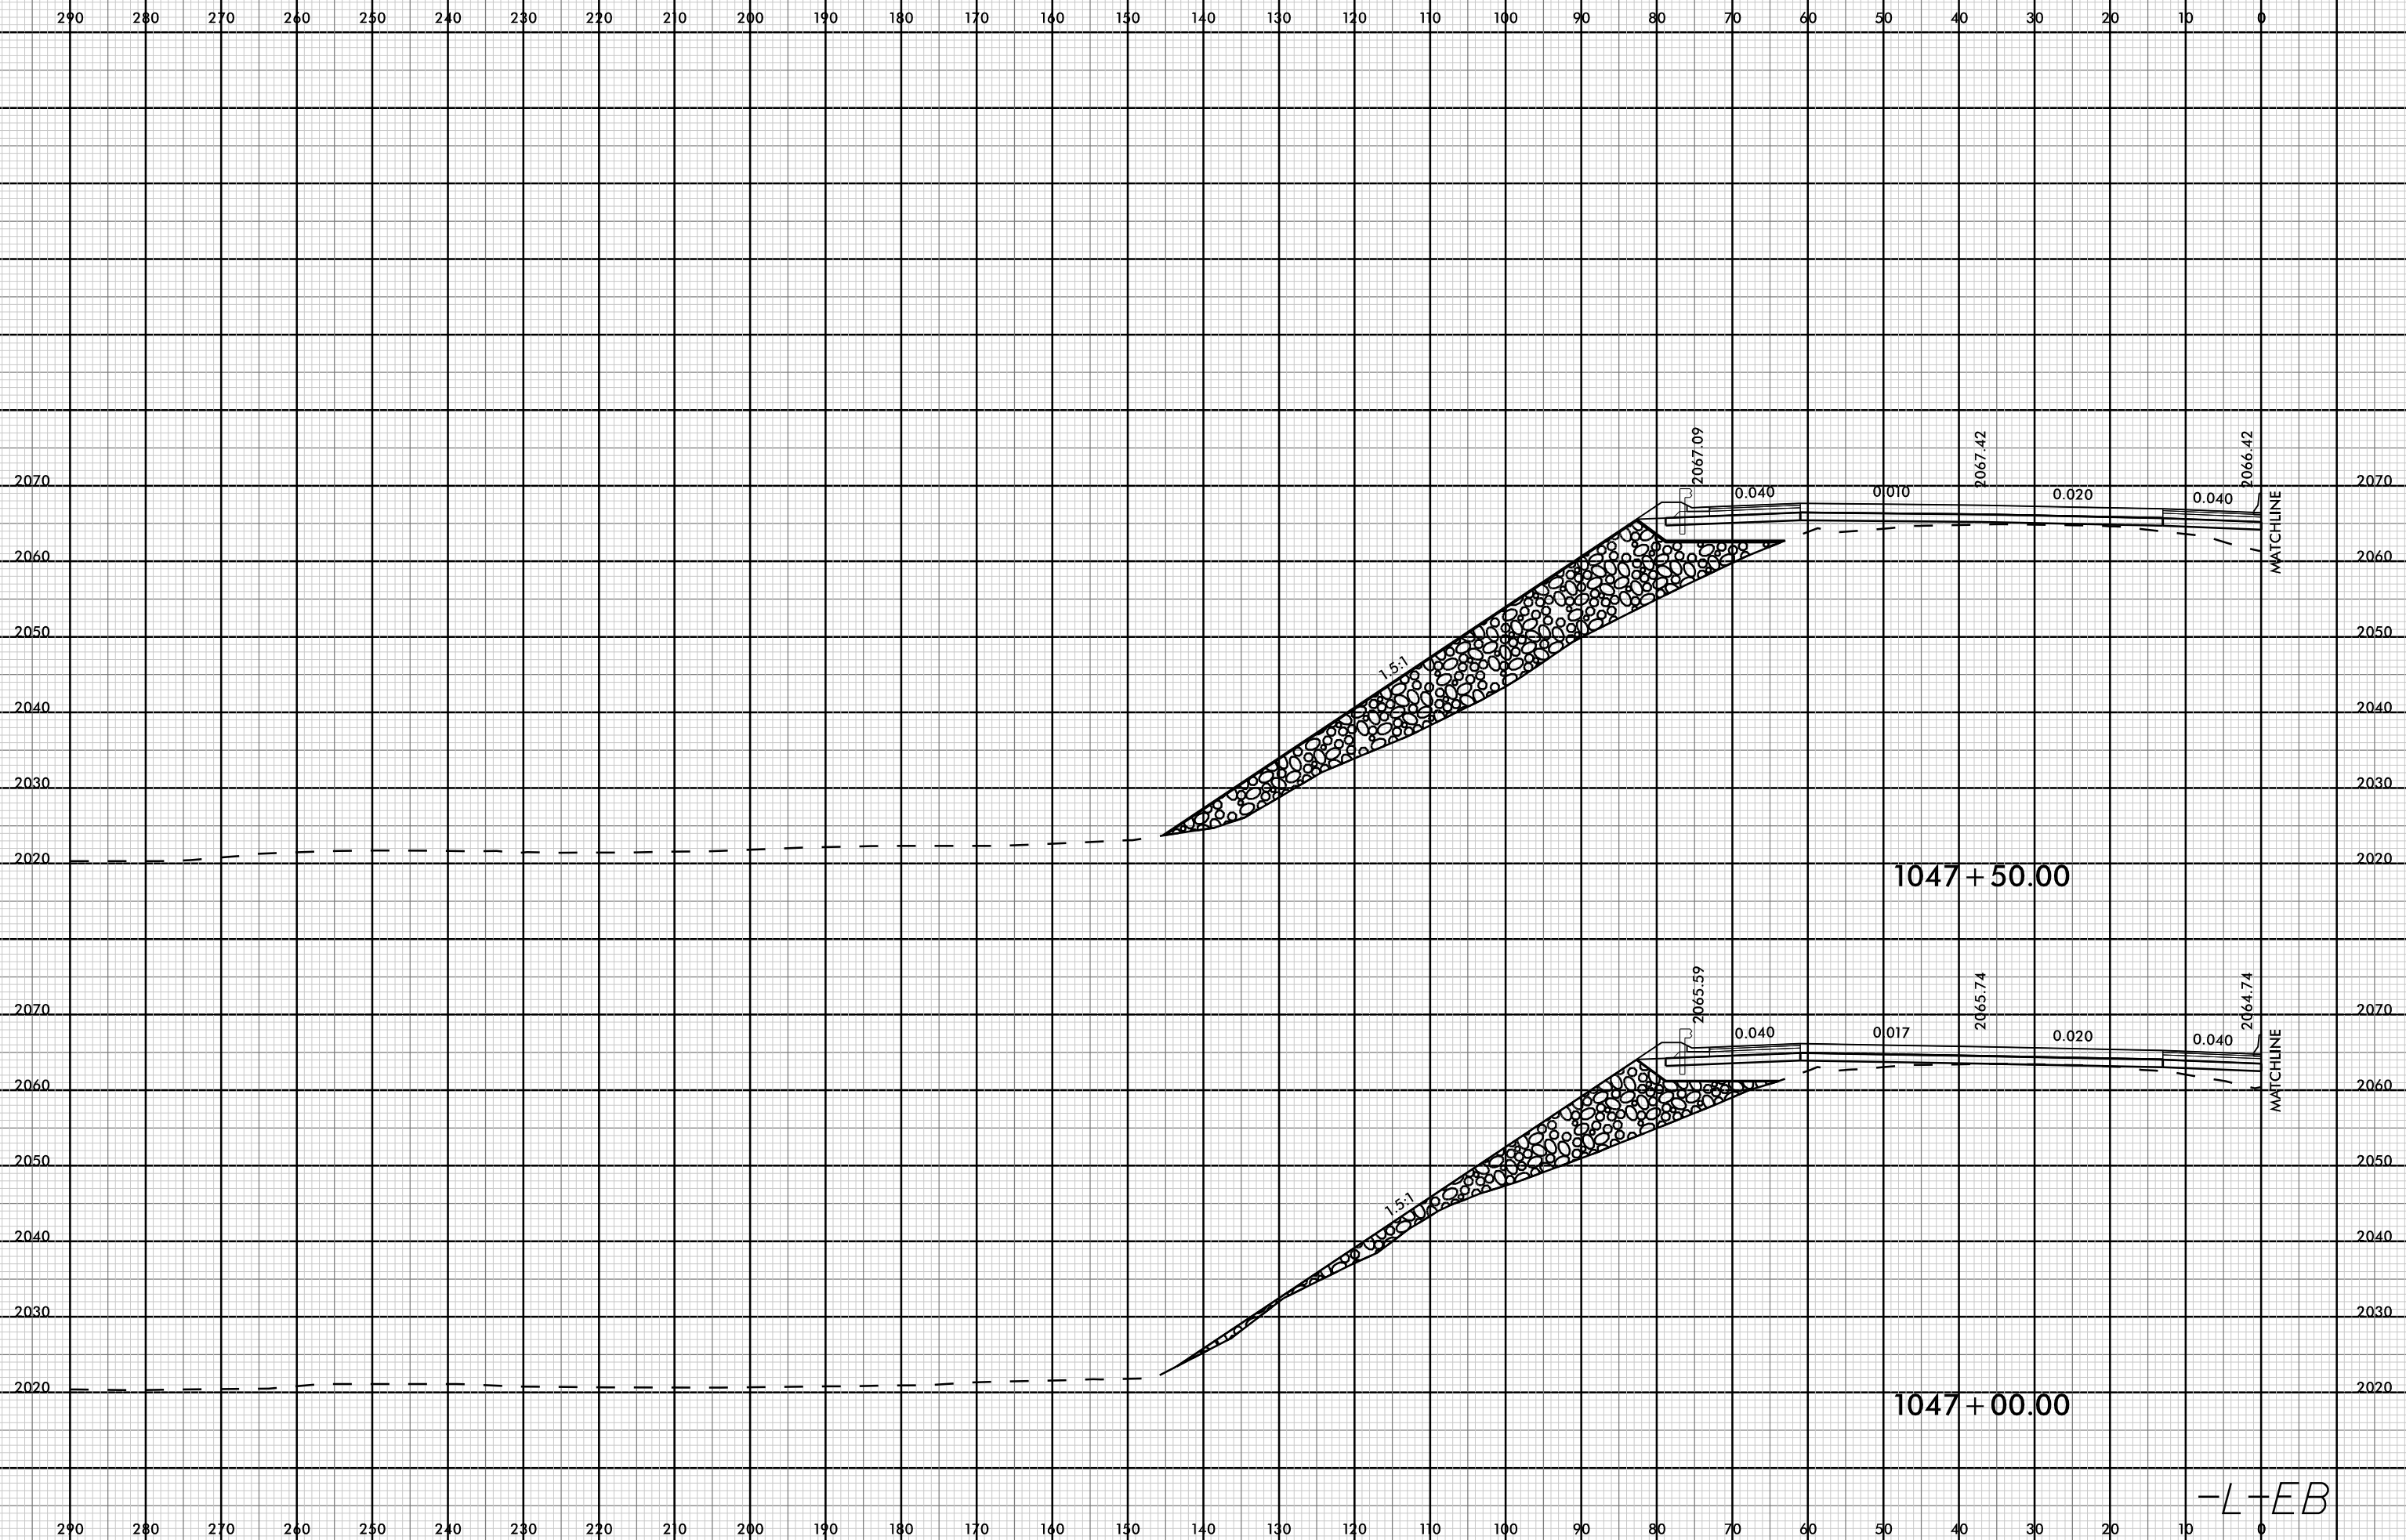


08-MAR-2009 13:21
I:\4700A_F0Y_XPL_ML.dgn
FINITB

-L-EB

8/23/99

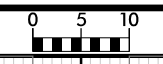

PROJ. REFERENCE NO.	SHEET NO.
I-4700	X-377

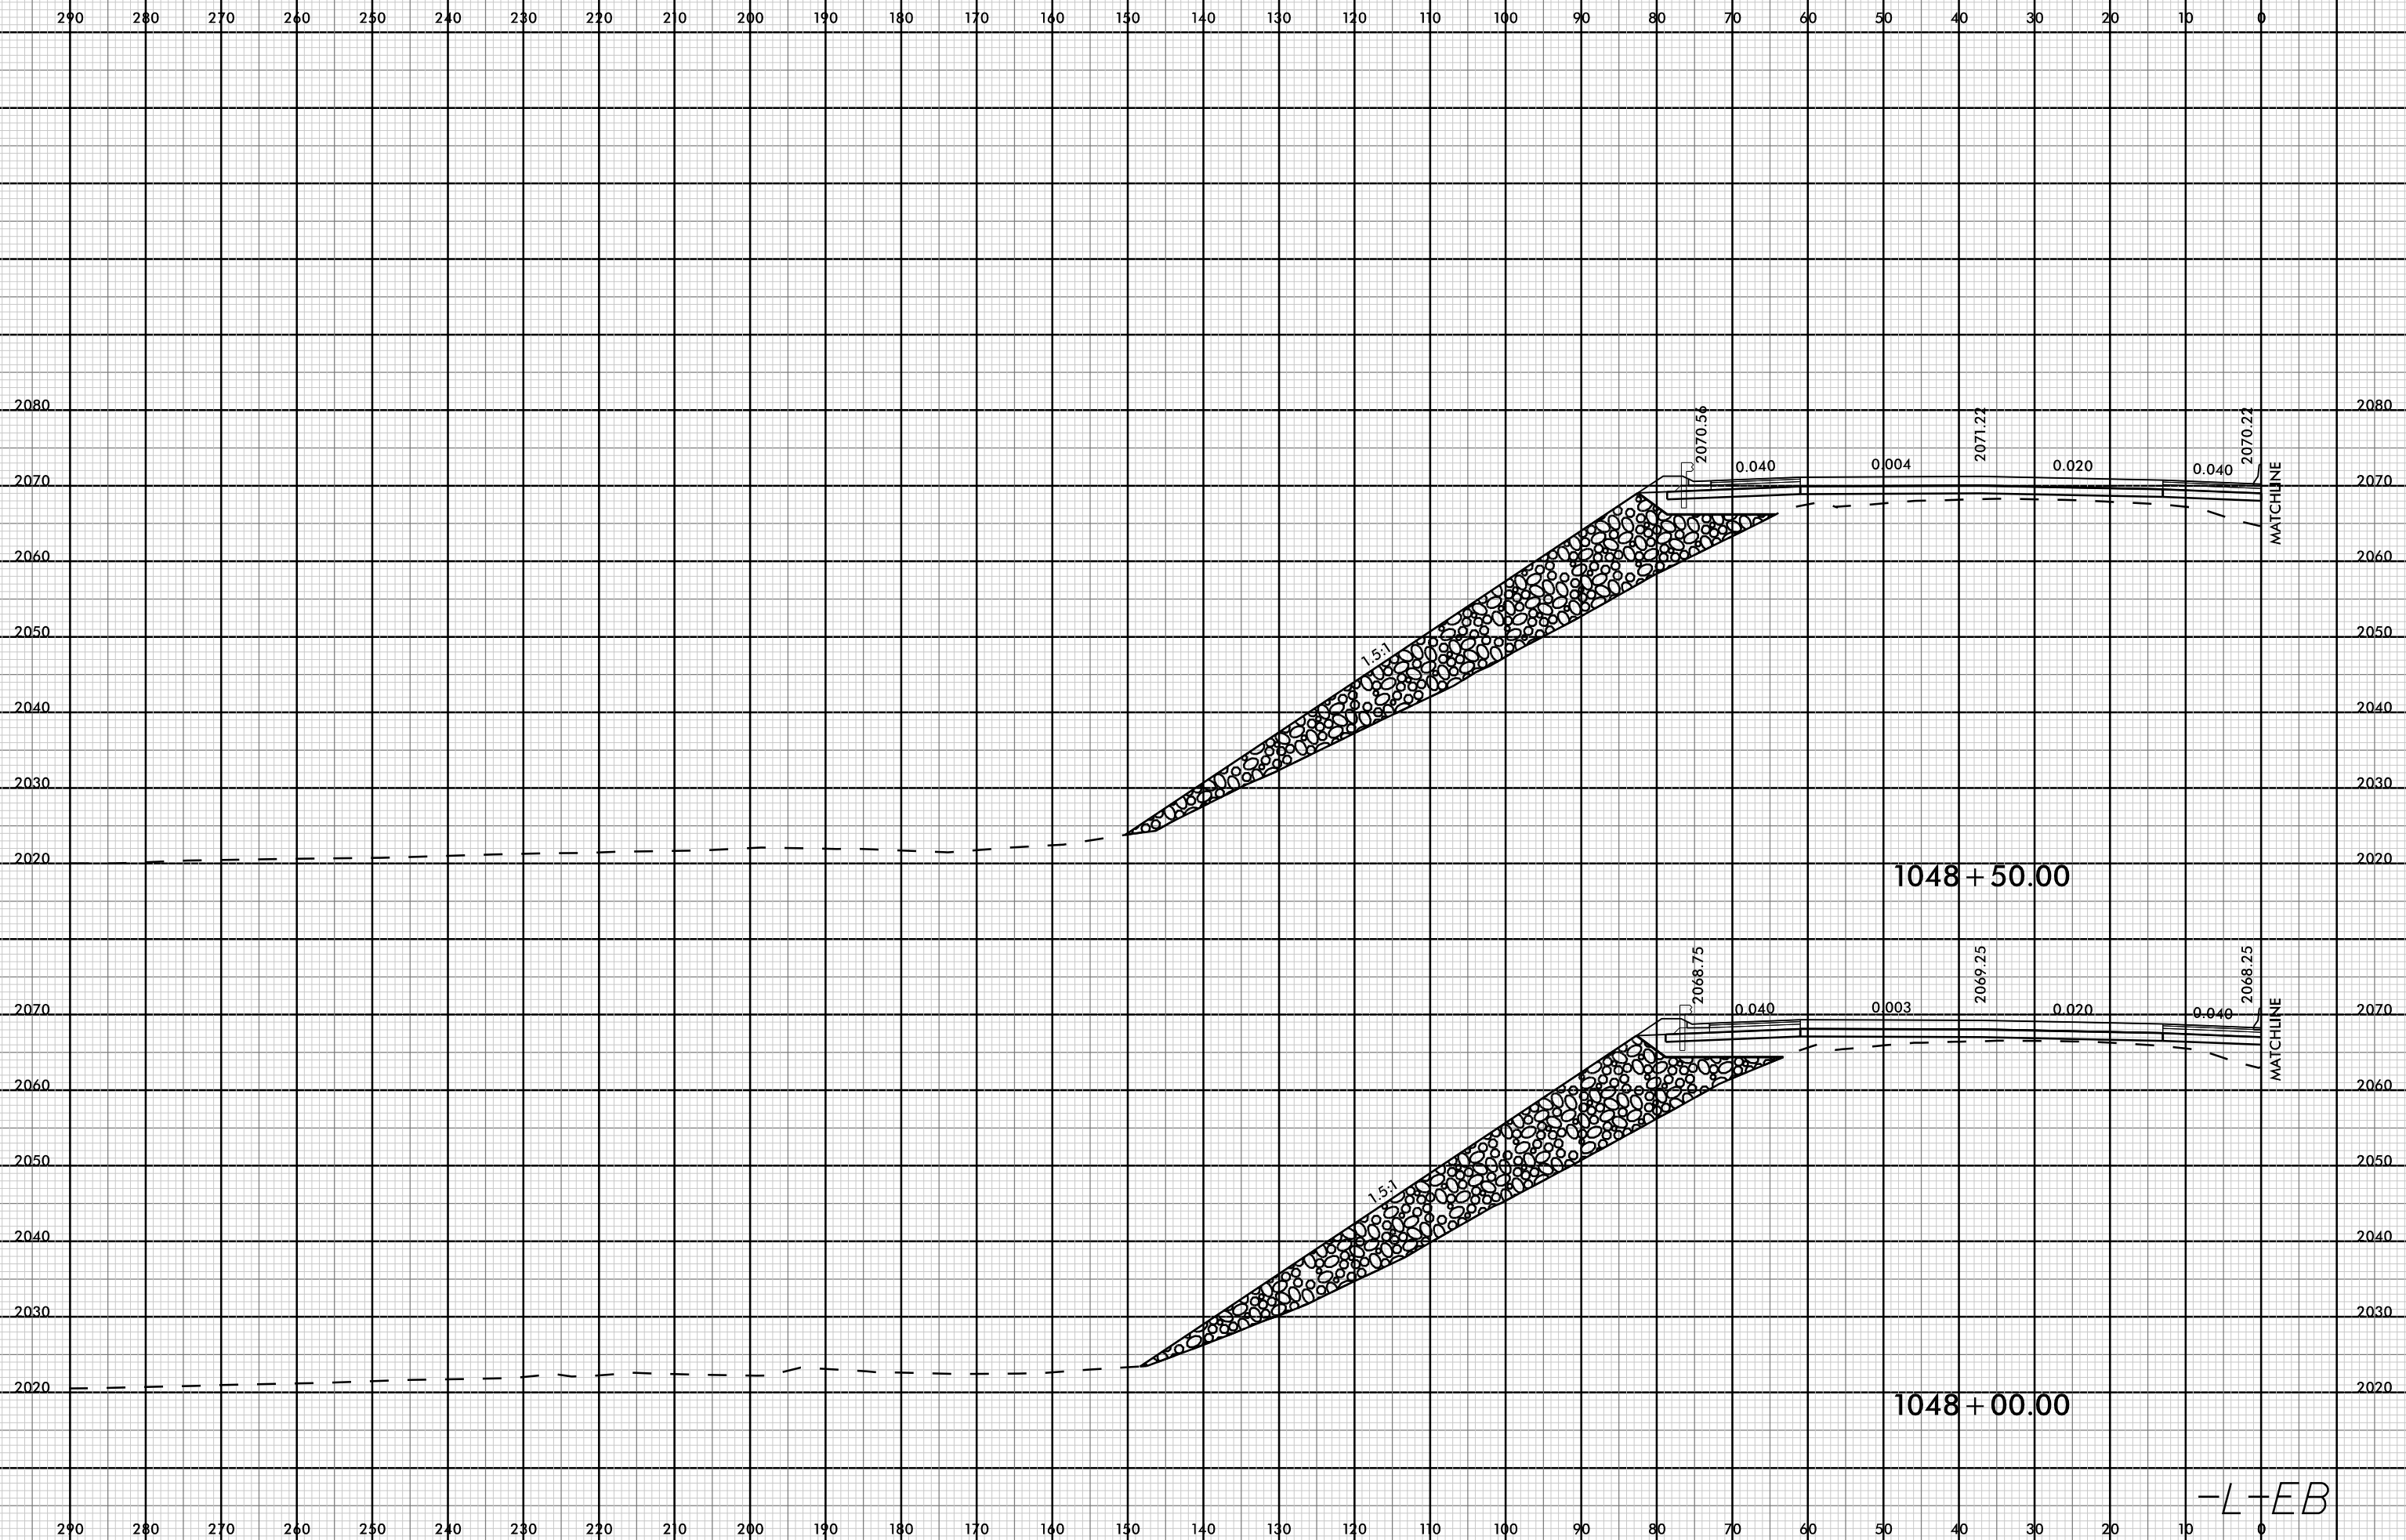

08-MAR-2019 13:21
I:\4700A\RDY_XPL_ML.dgn
FINITB

-L-EB

