



**This electronic collection of documents is provided
for the convenience of the user
and is Not a Certified Document –**

**The documents contained herein were originally issued
and sealed by the individuals whose names and license
numbers appear on each page, on the dates appearing
with their signature on that page.**


**This file or an individual page
shall not be considered a certified document.**




140 130 120 110 100 90 80 70 60 50 40 30 20 10 0 10 20 30 40 50 60 70 80 90 100 110 120 130 140 150

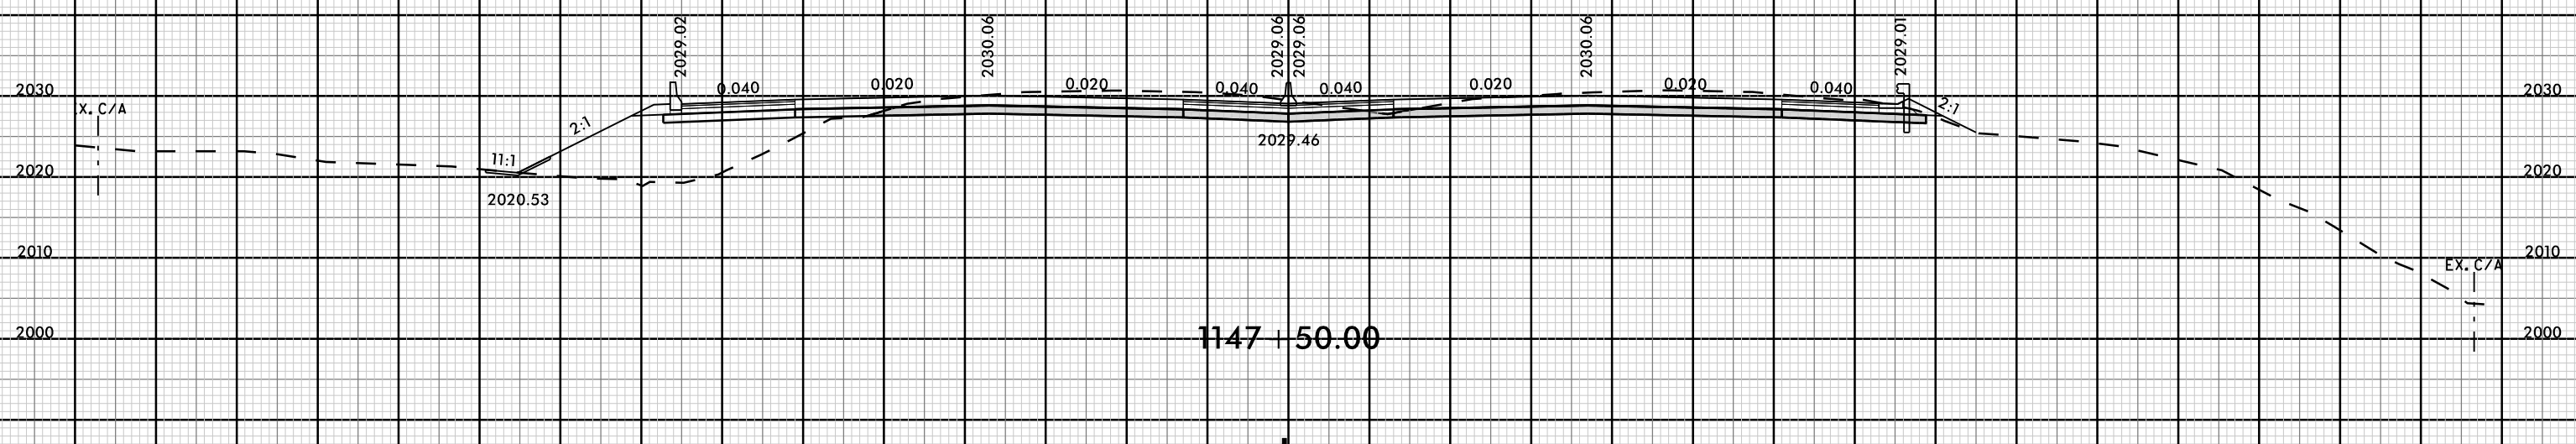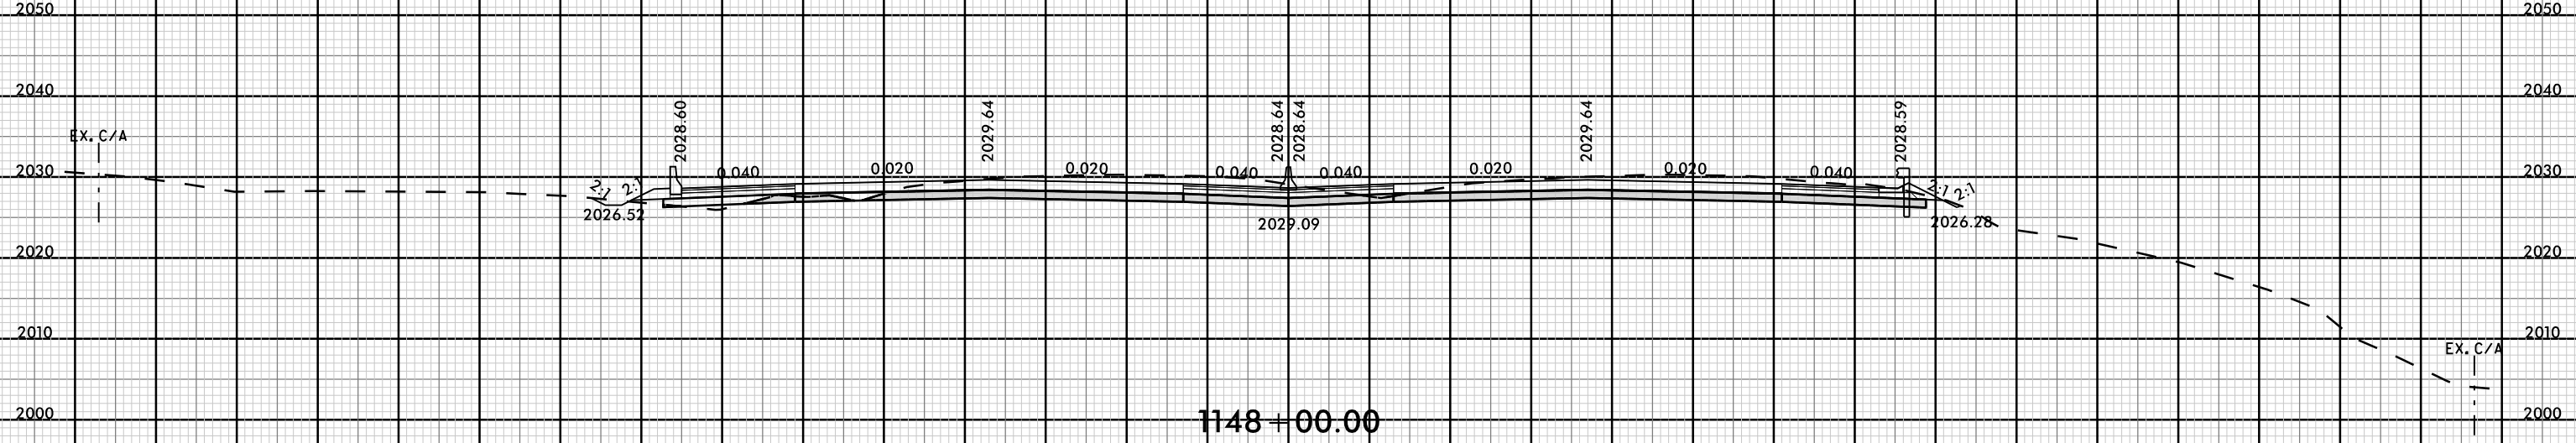


140 130 120 110 100 90 80 70 60 50 40 30 20 10 0 10 20 30 40 50 60 70 80 90 100 110 120 130 140 150

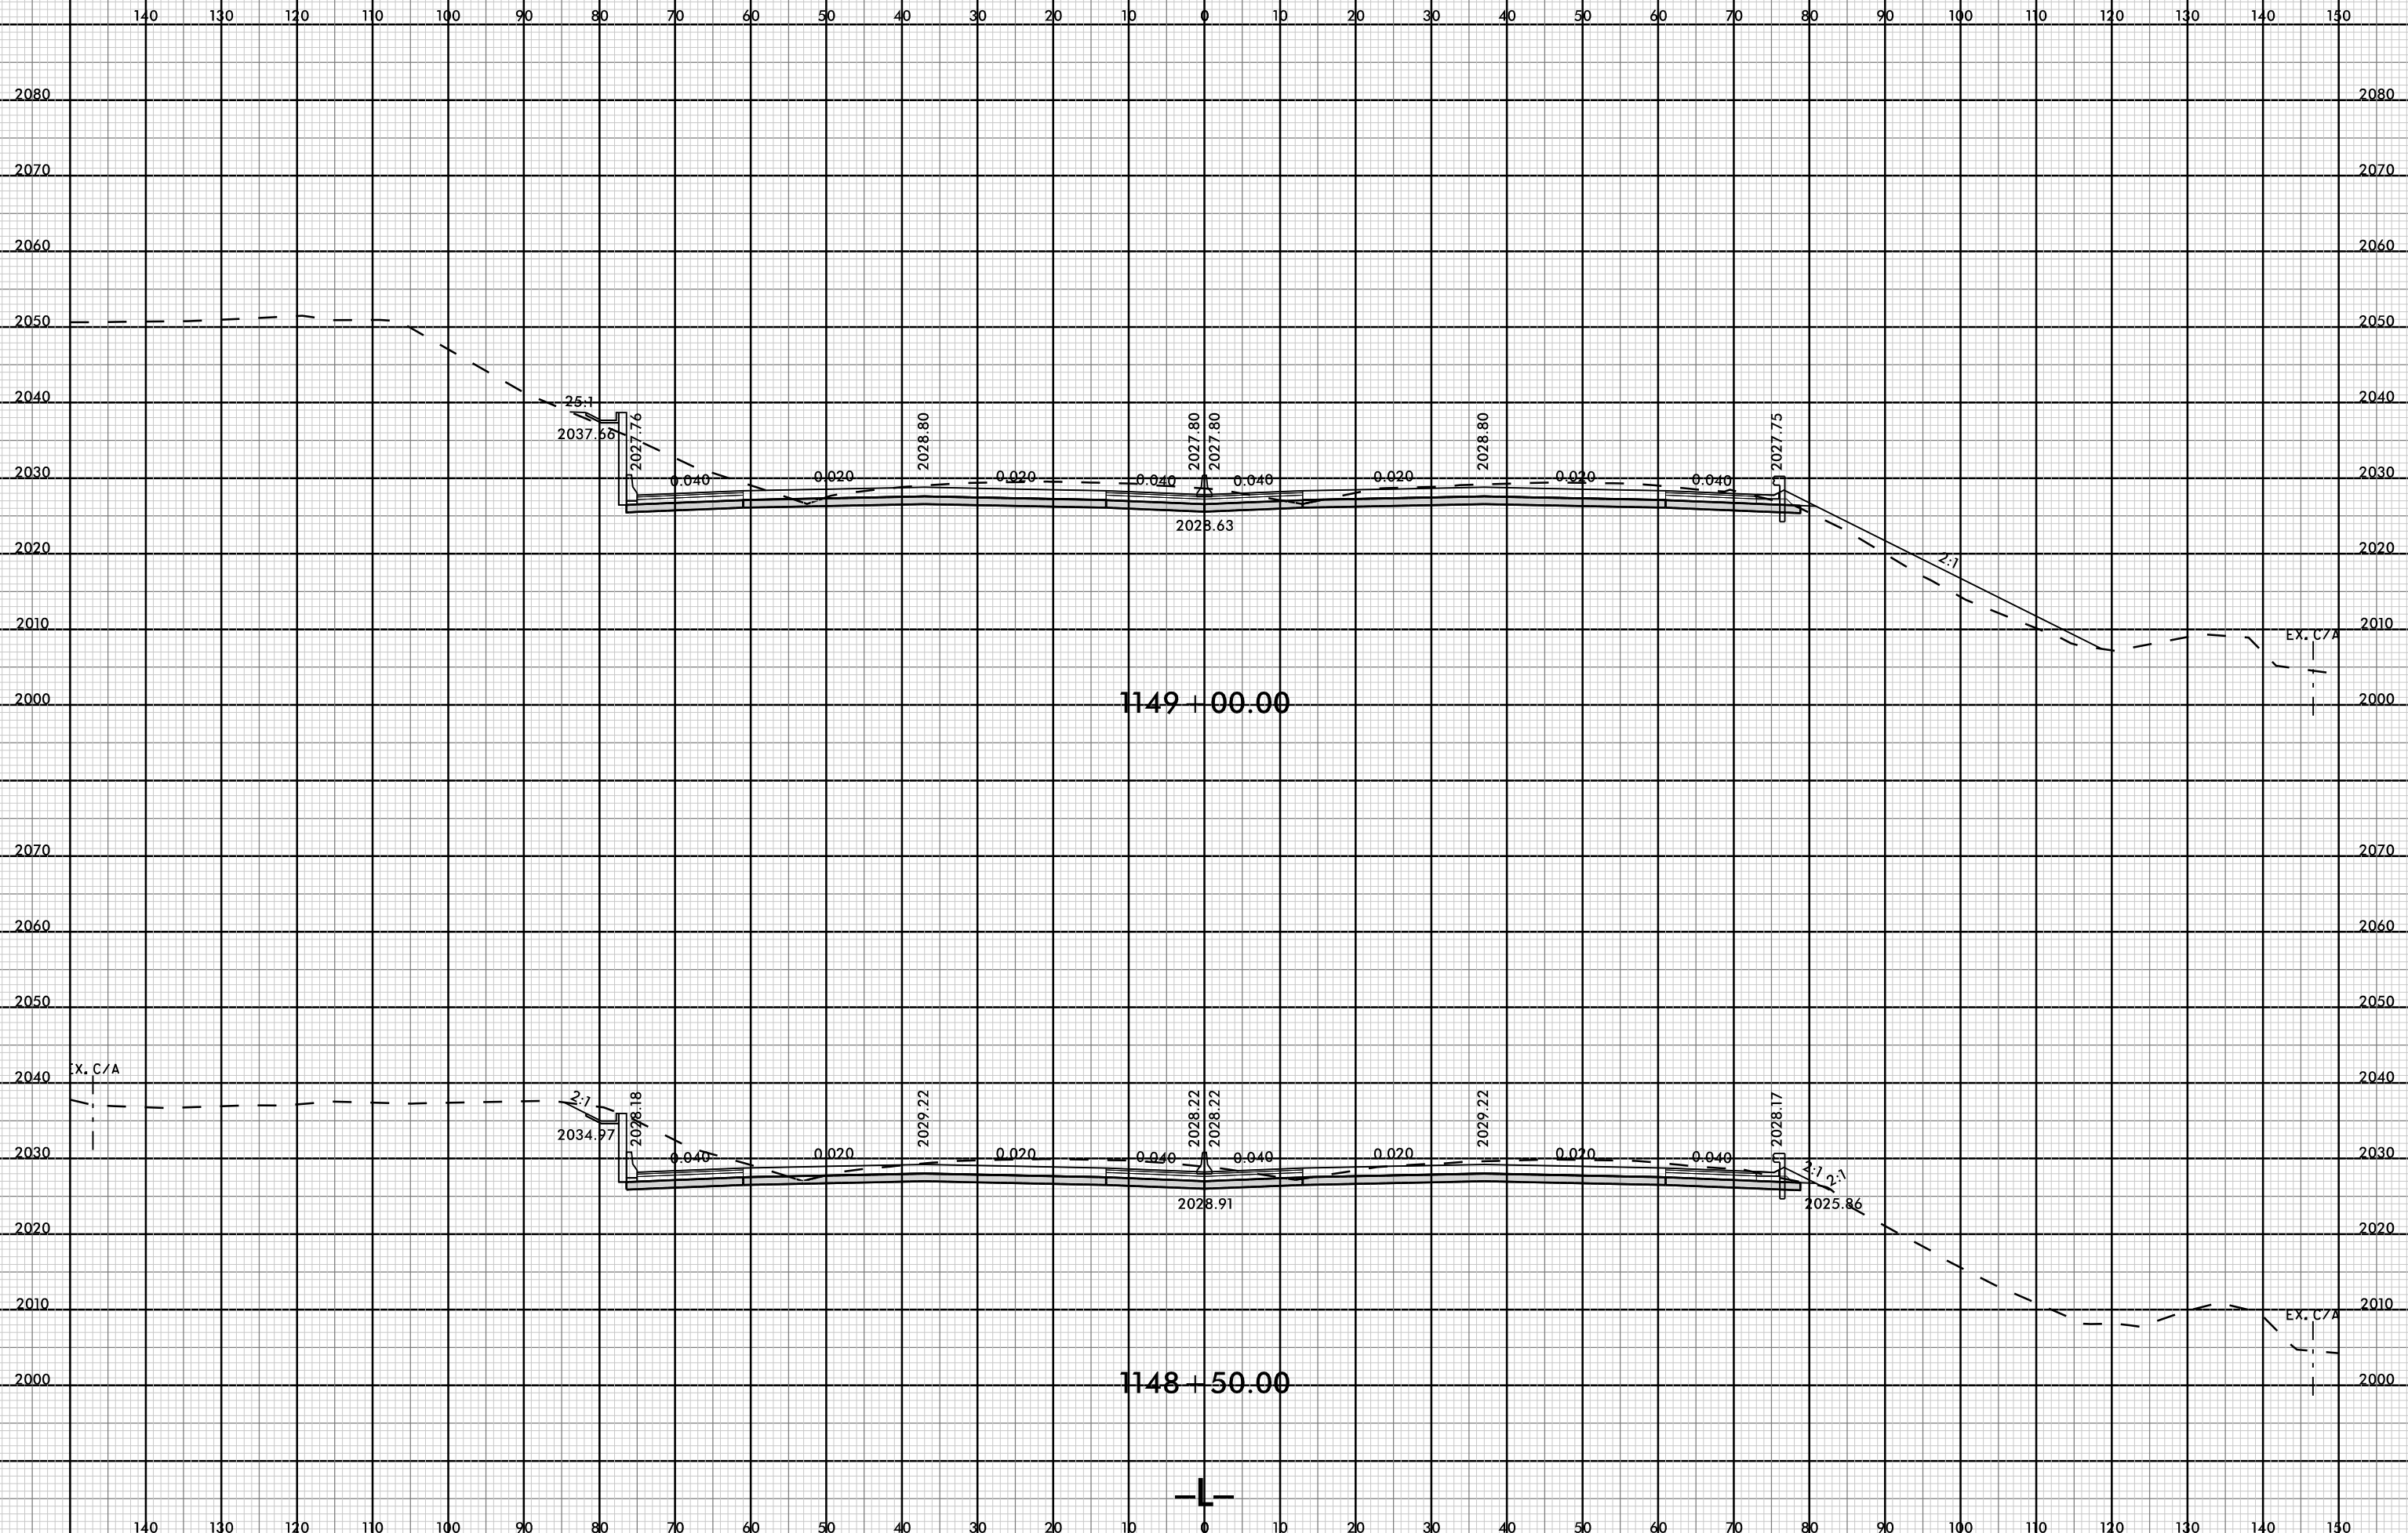


8/23/99

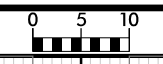

PROJ. REFERENCE NO.	SHEET NO.
I-4700	X-545

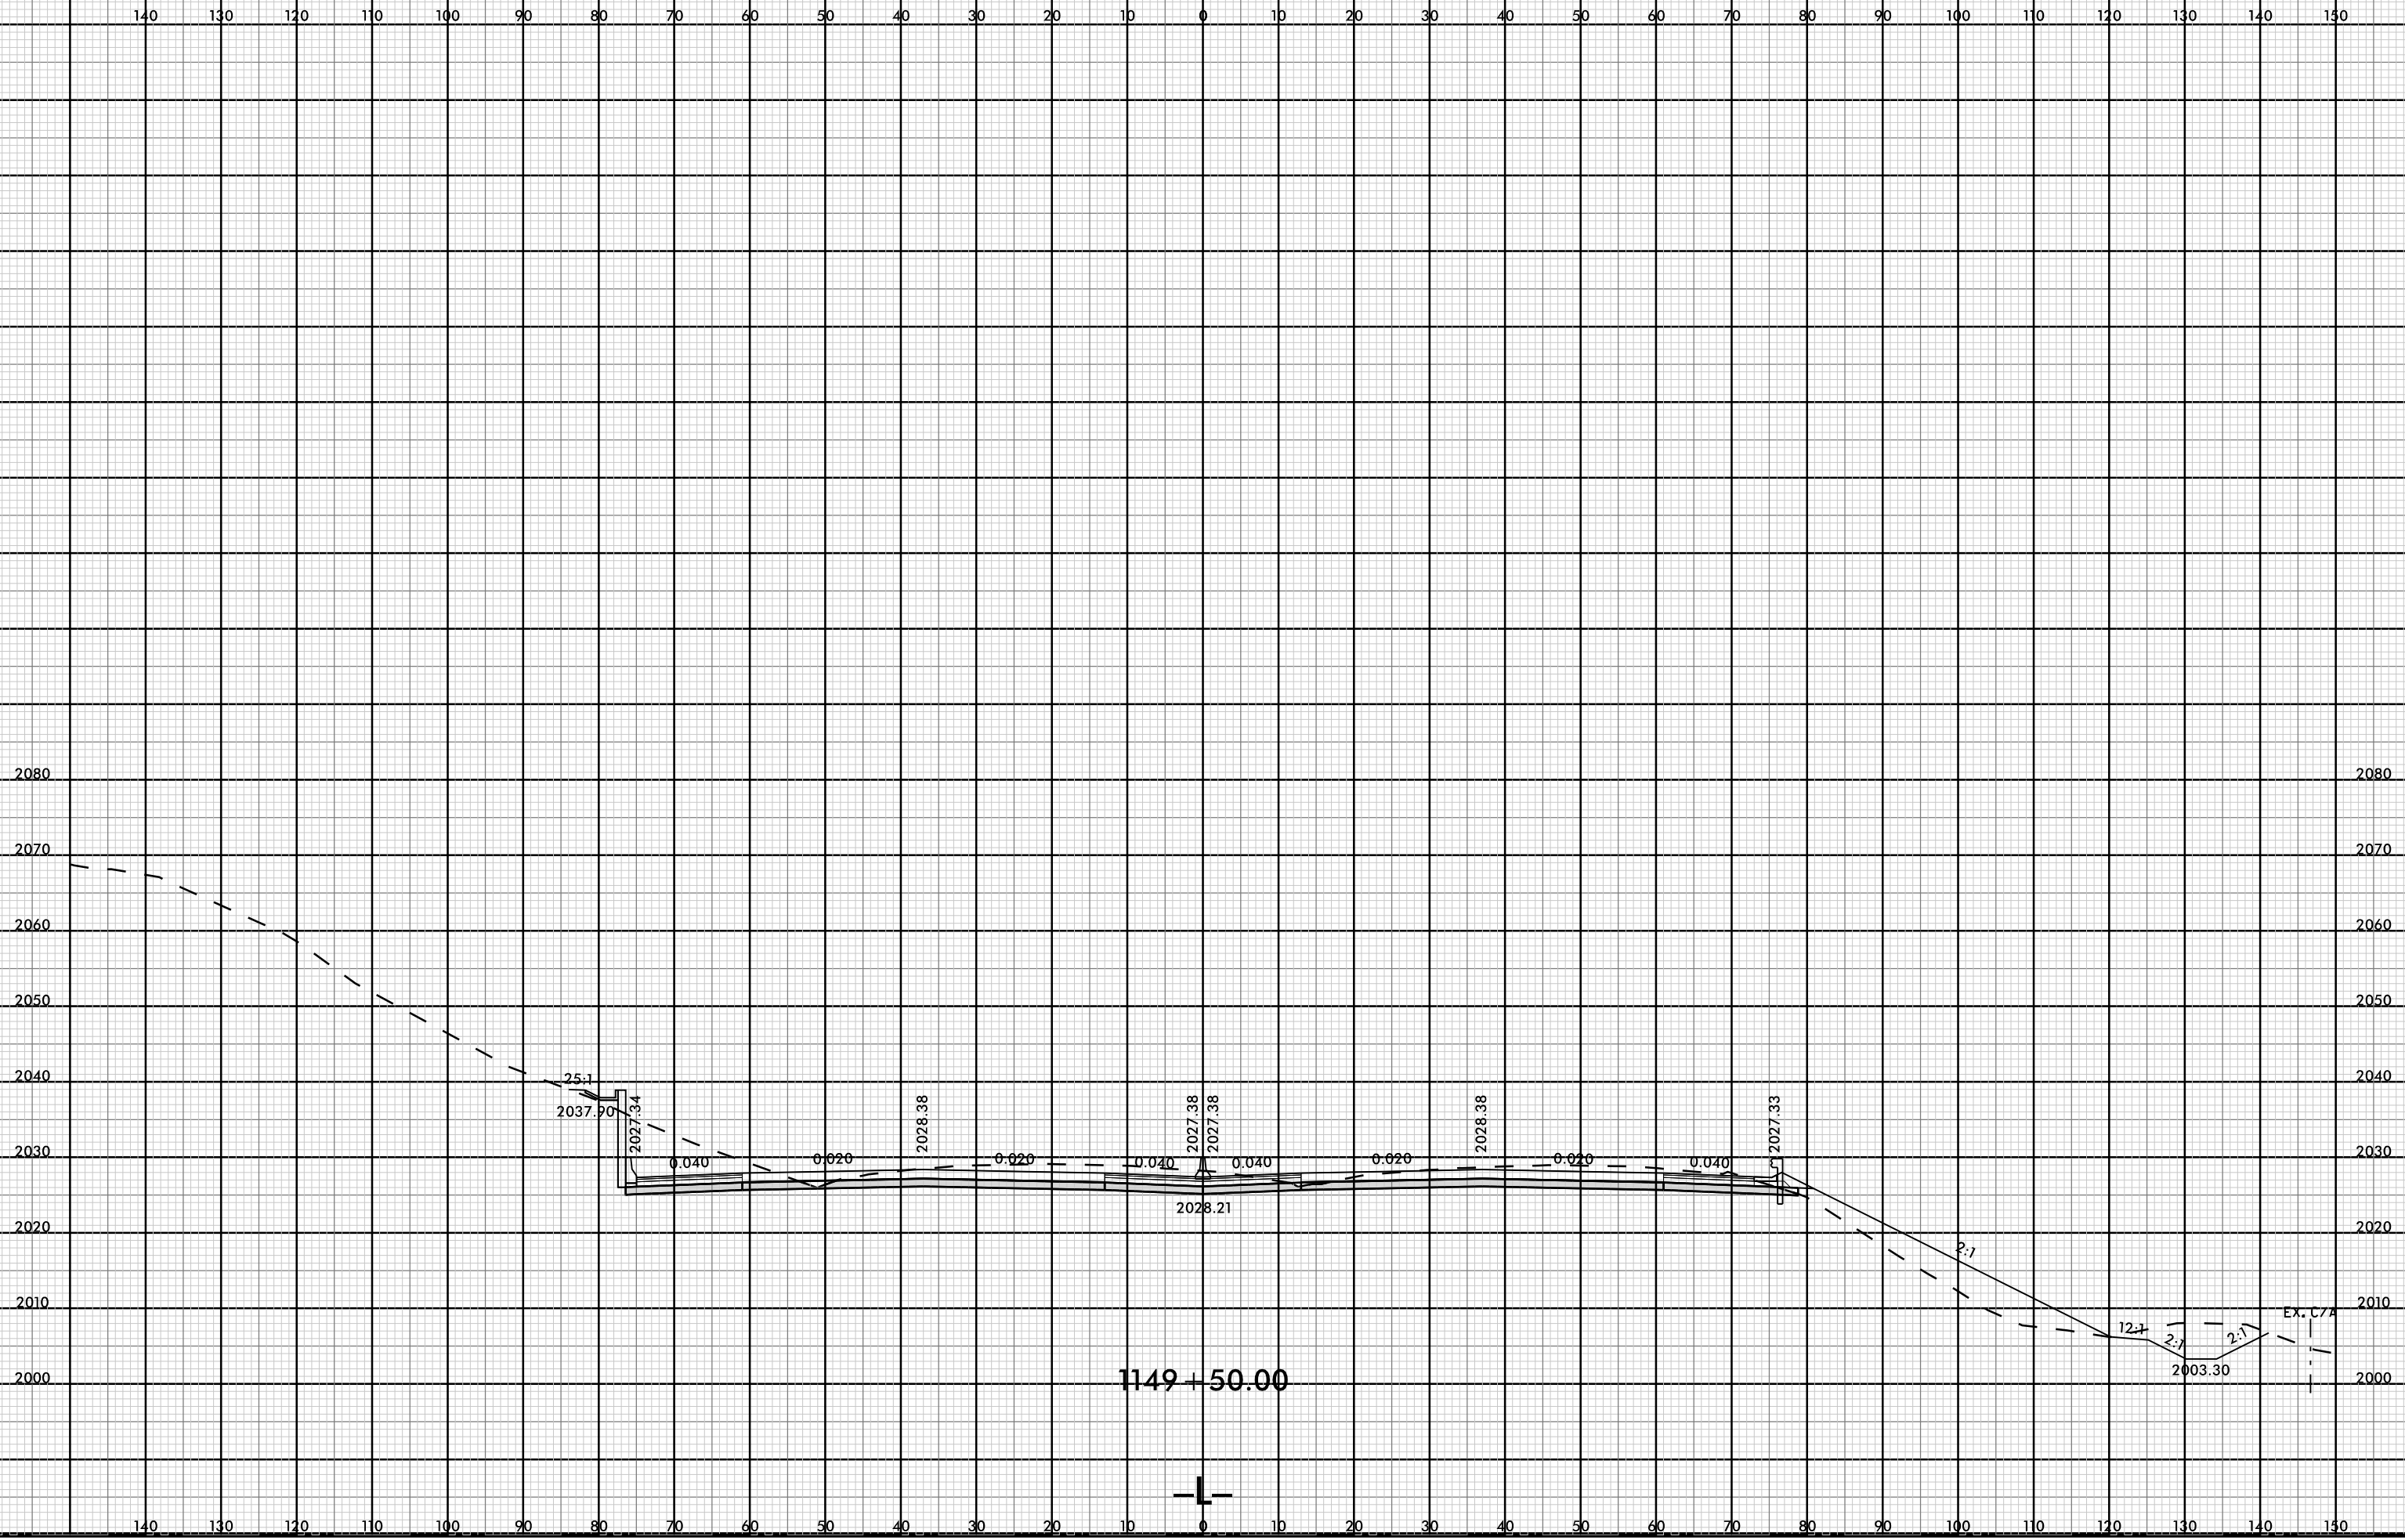


08-MAR-2019 11:55
I:\4700\B-ROAD-XP\1.L3.dgn
FNITB

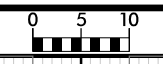

PROJ. REFERENCE NO.	SHEET NO.
I-4700	X-546

140 130 120 110 100 90 80 70 60 50 40 30 20 10 0 10 20 30 40 50 60 70 80 90 100 110 120 130 140 150

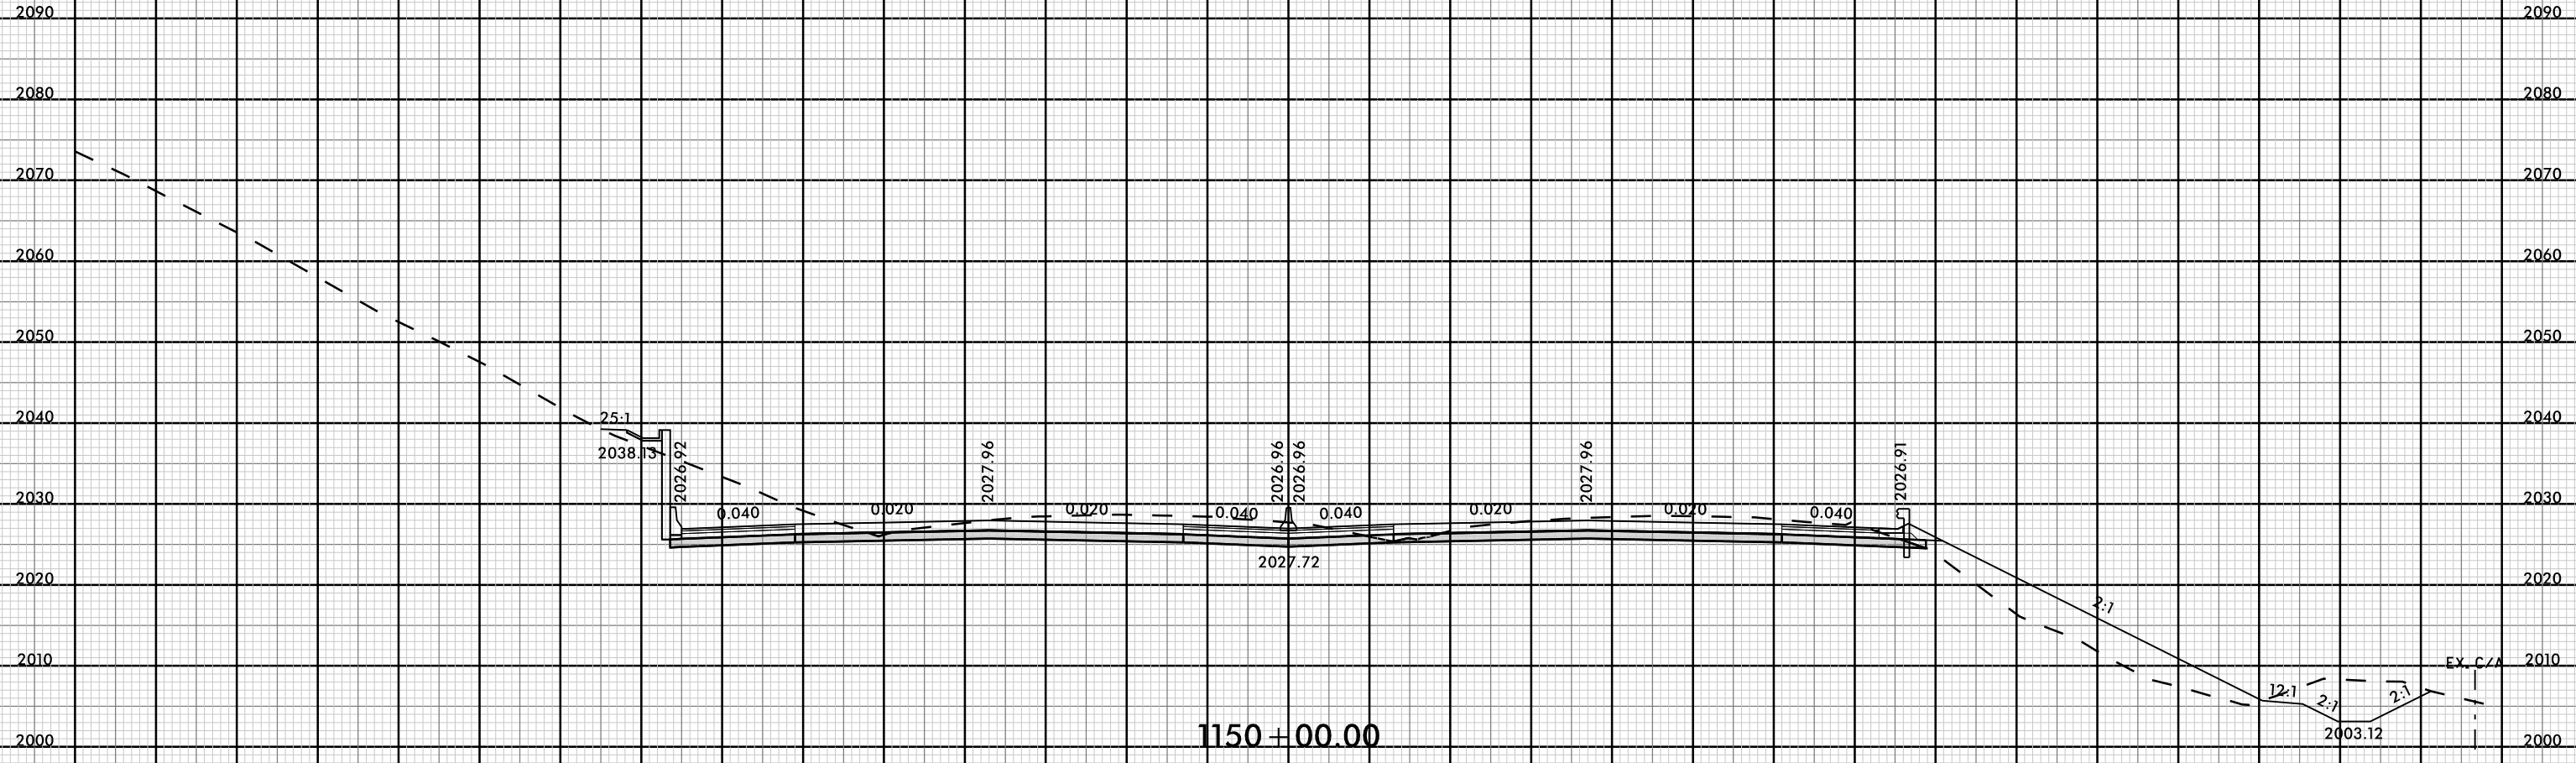


140 130 120 110 100 90 80 70 60 50 40 30 20 10 0 10 20 30 40 50 60 70 80 90 100 110 120 130 140 150

8/23/99



PROJ. REFERENCE NO.	SHEET NO.
I-4700	X-547

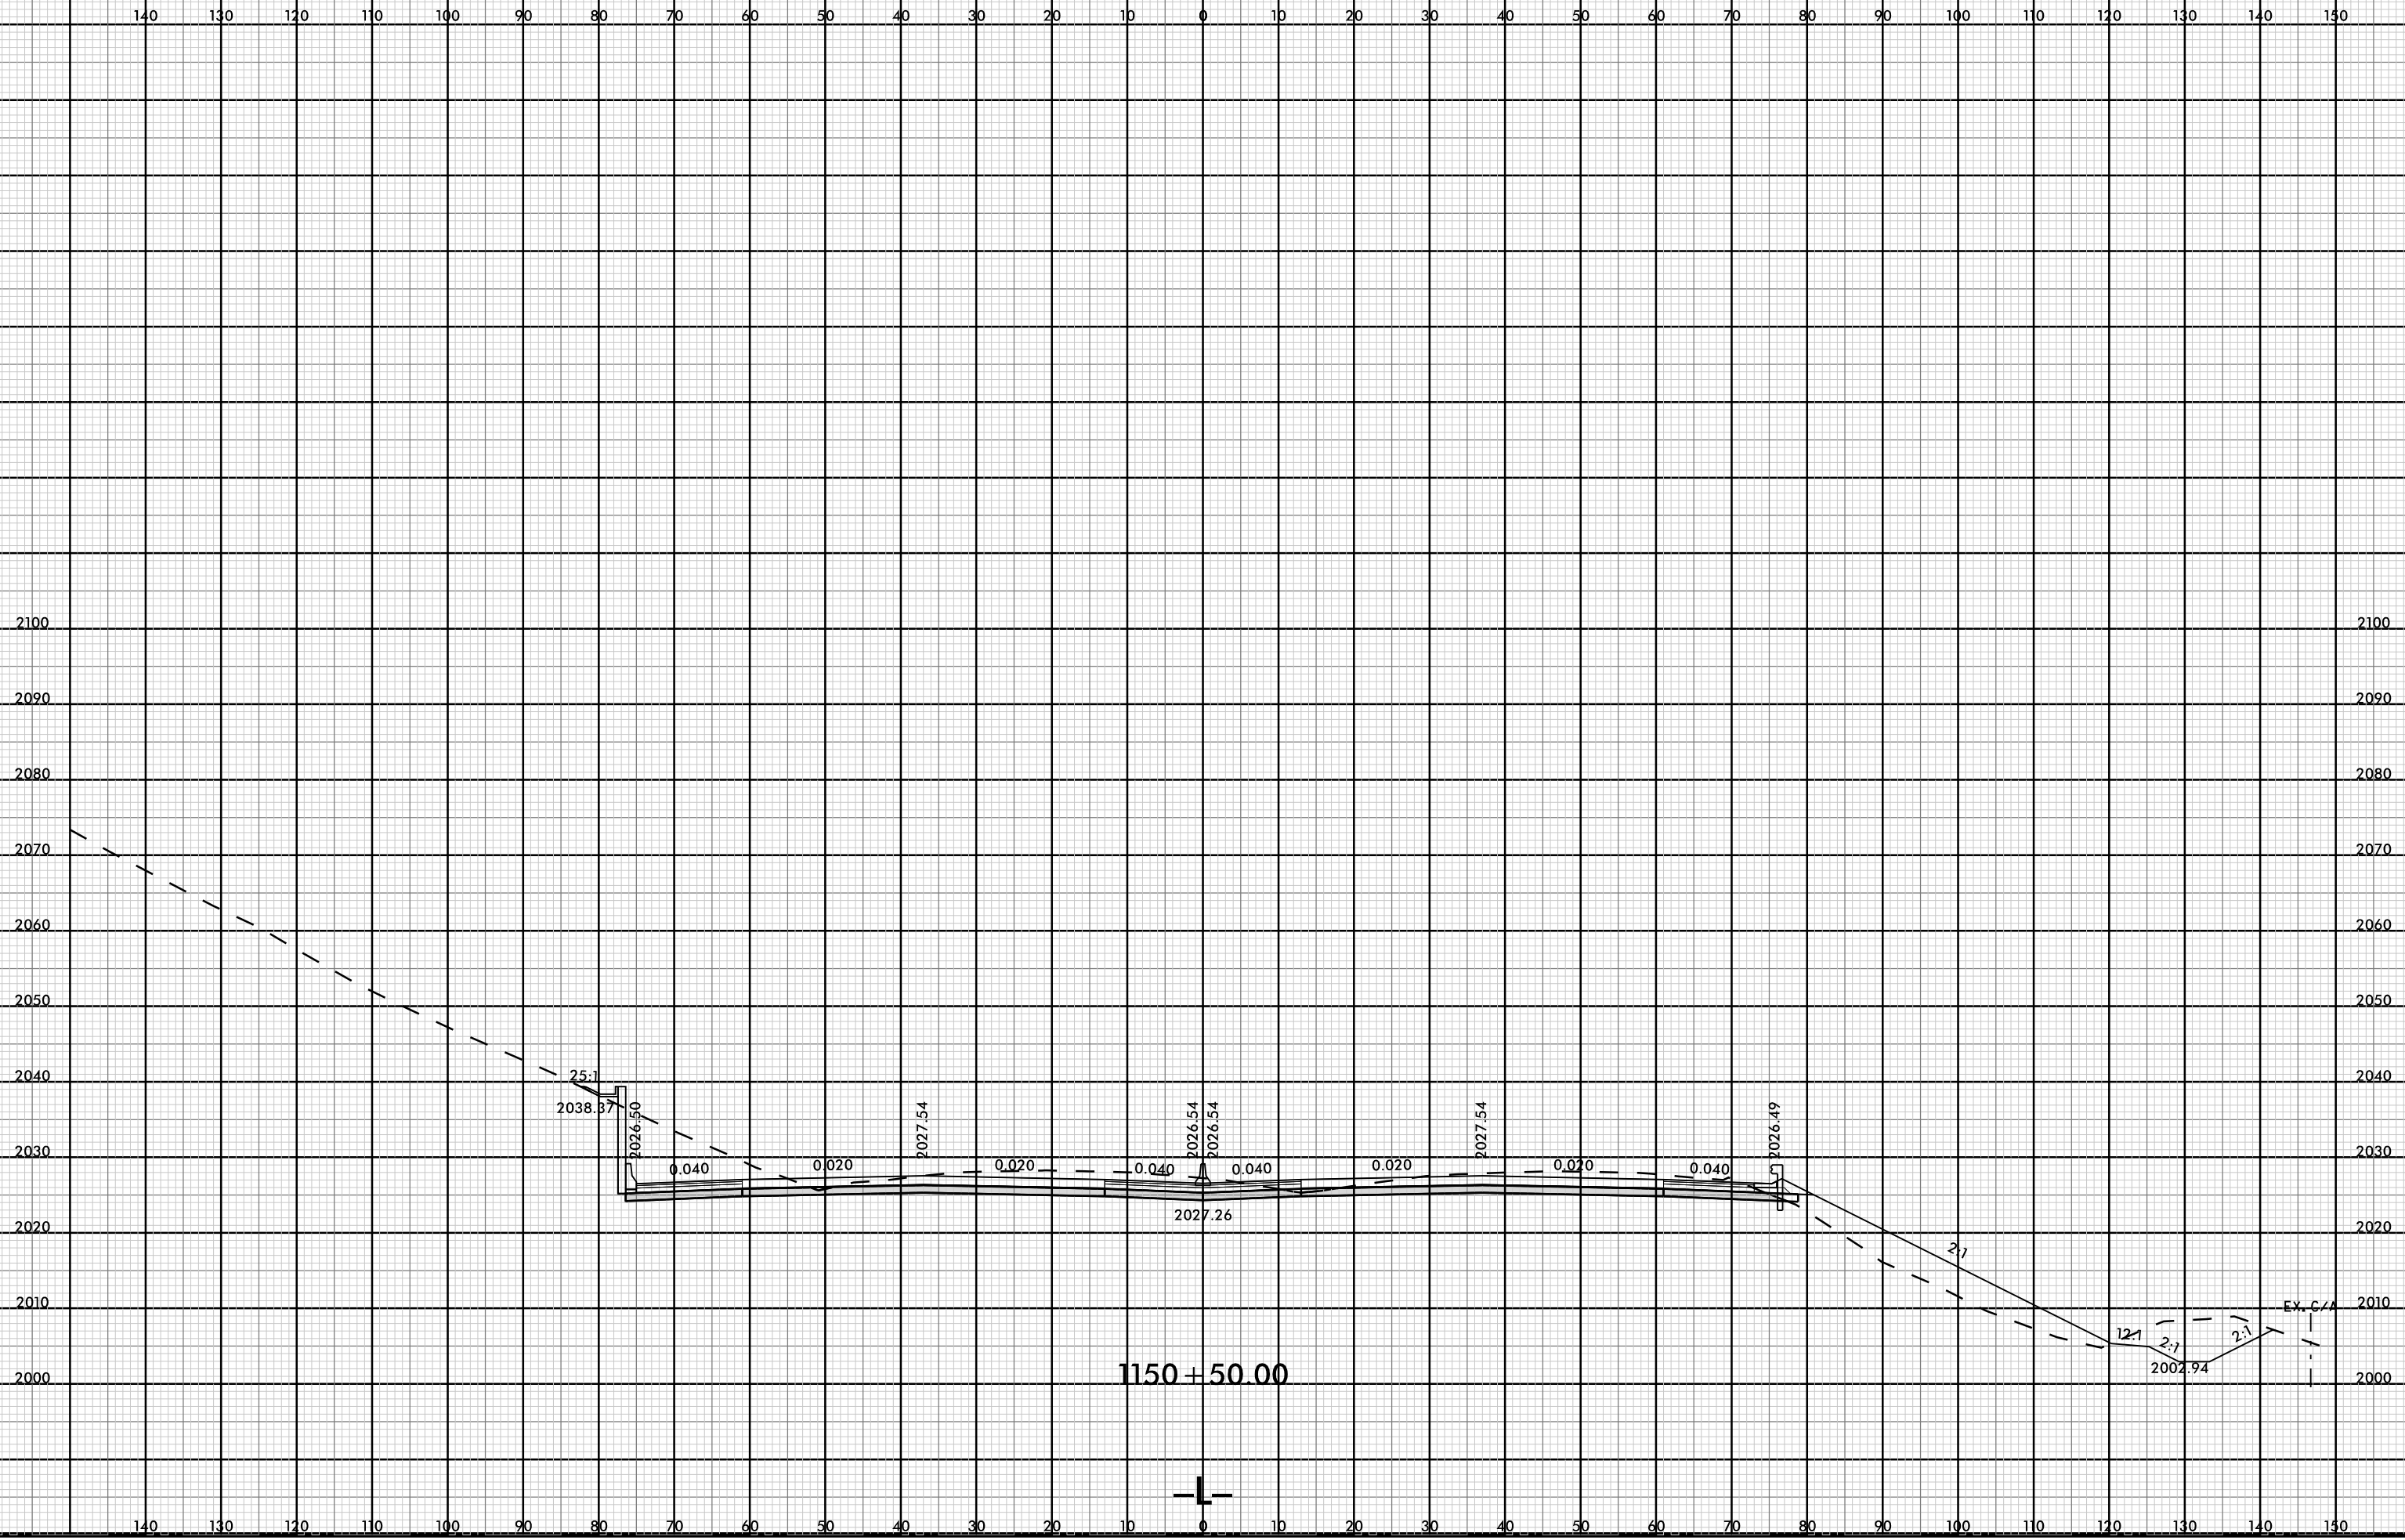


1150 + 50.00


08-MAR-2019 11:55
 I-4700-X-547-XP.L.L.3.dgn
 FINITB

EX. C/A

8/23/99

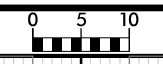


PROJ. REFERENCE NO.	SHEET NO.
I-4700	X-548

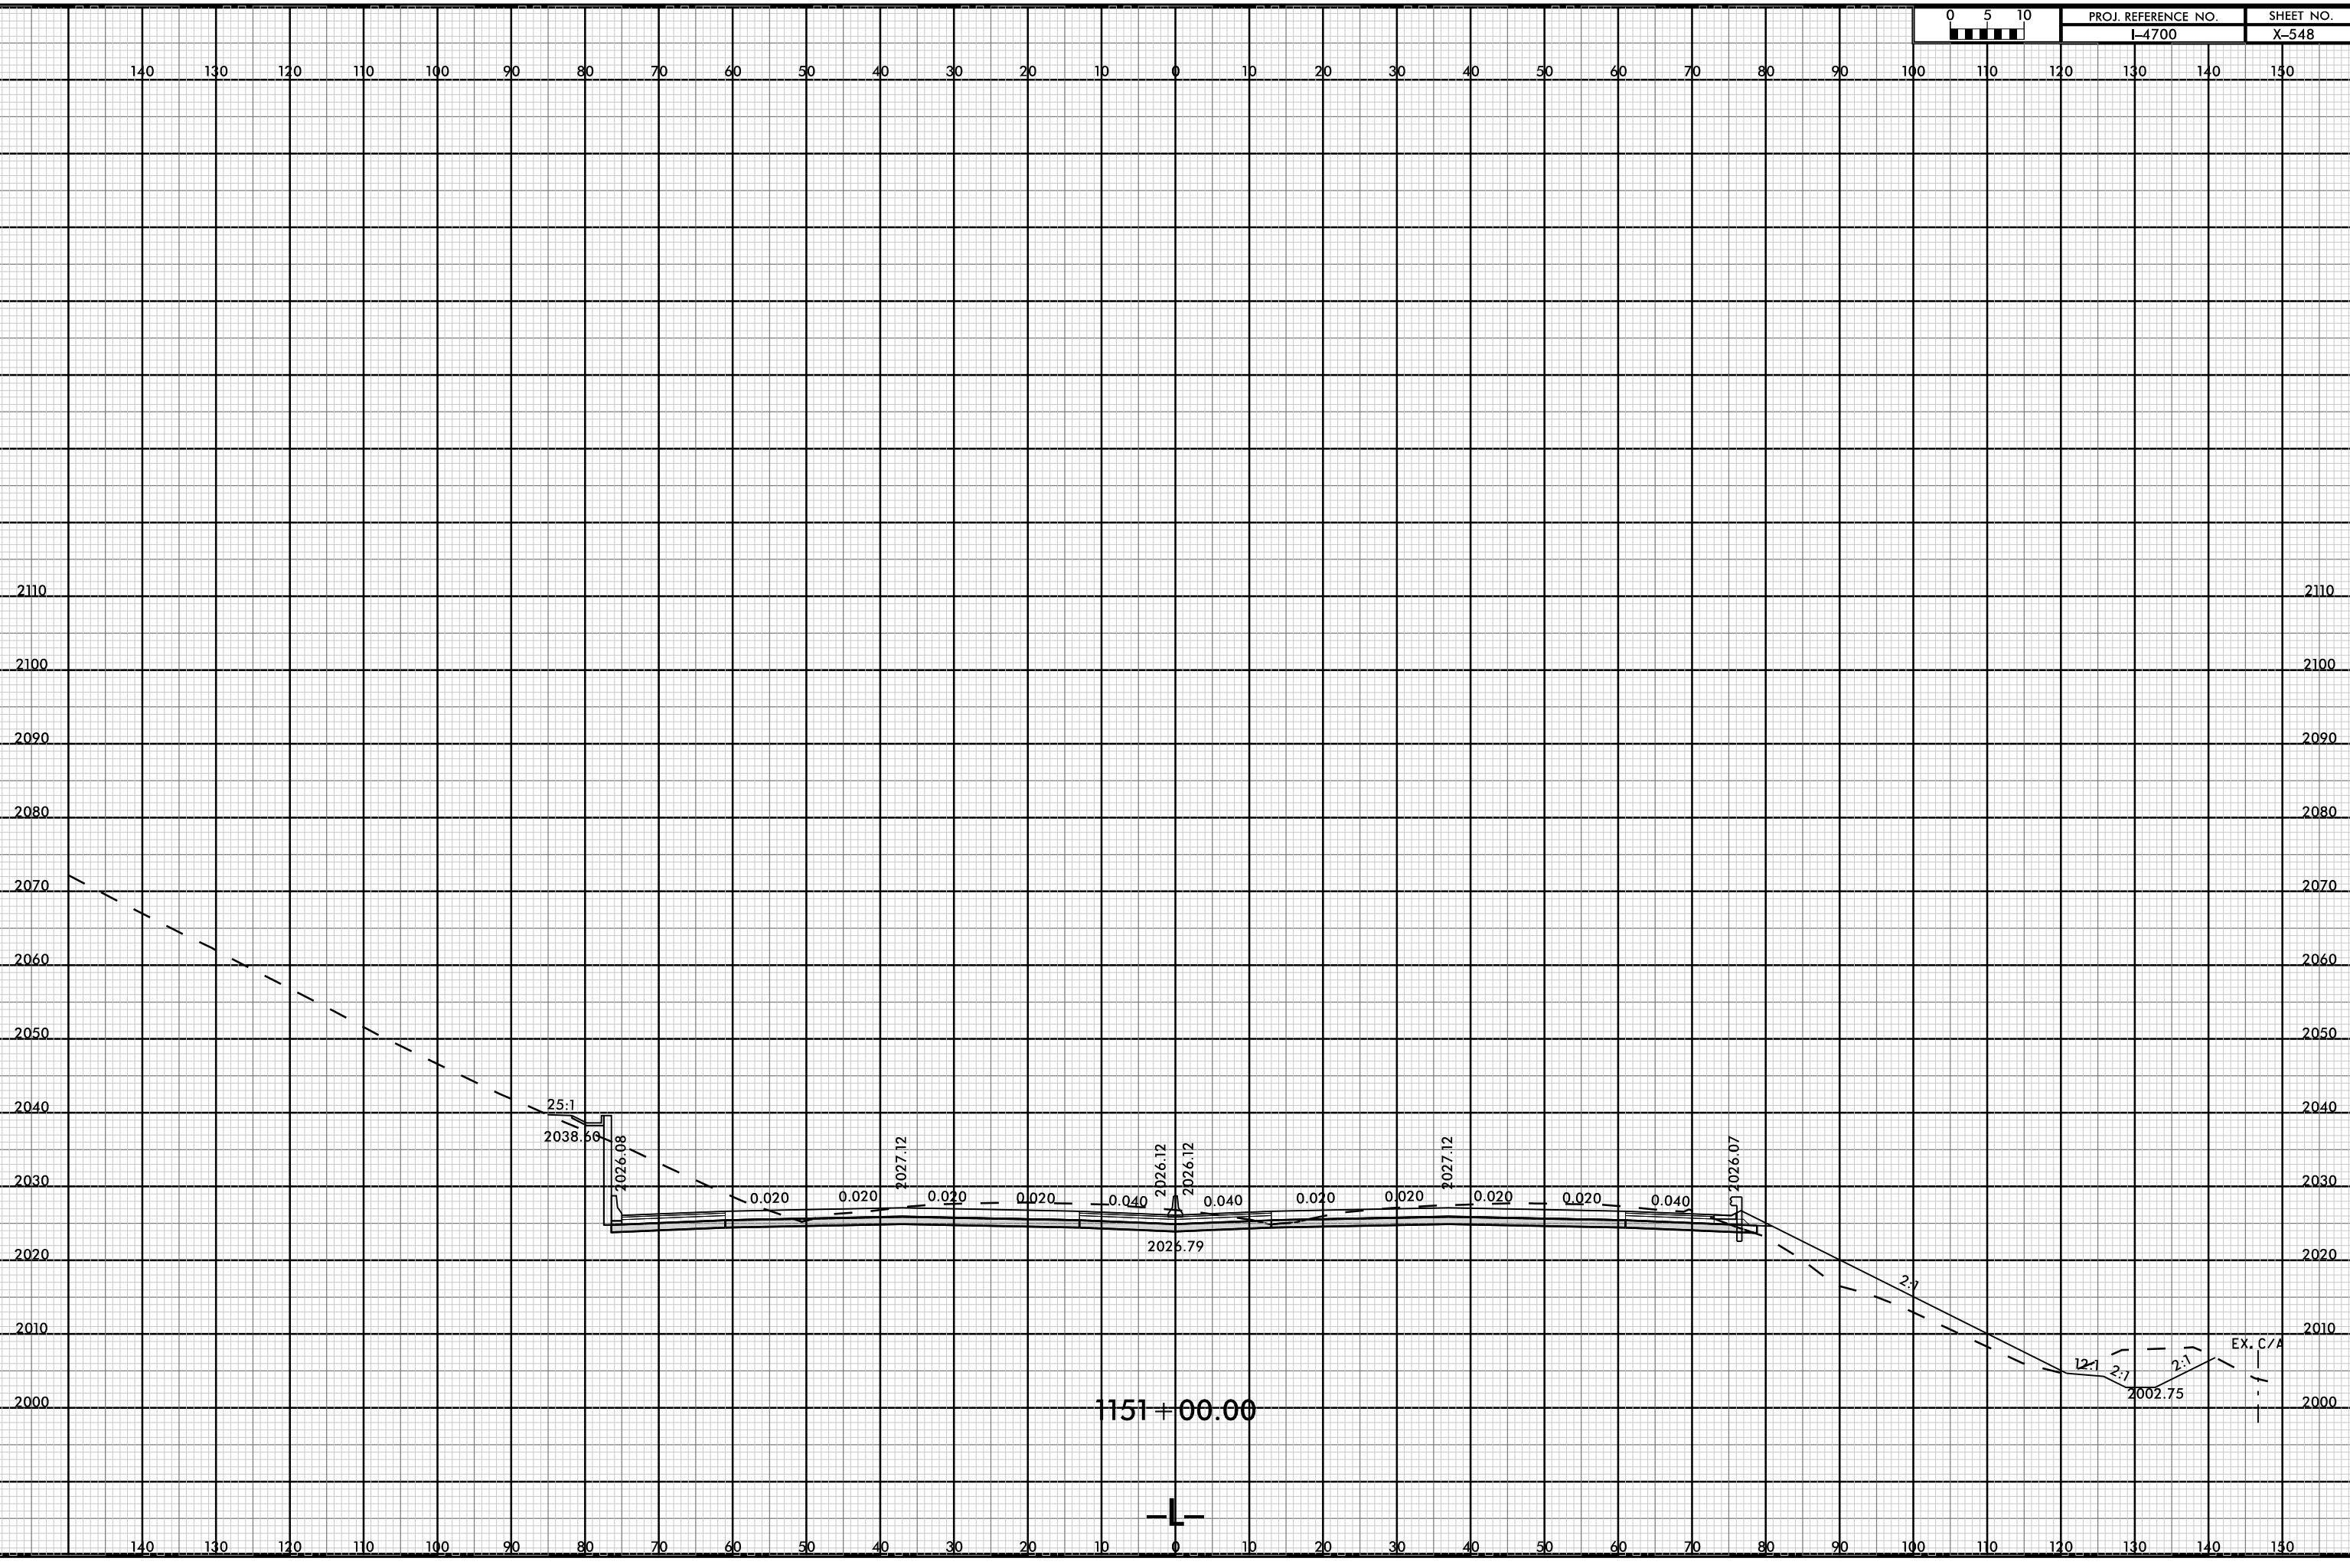


1151 + 00.00



08-MAR-2019 11:55
I:\17005-ROY-XPL.L3.dgn
FINITB

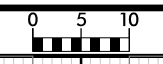

140 130 120 110 100 90 80 70 60 50 40 30 20 10 0 10 20 30 40 50 60 70 80 90 100 110 120 130 140 150

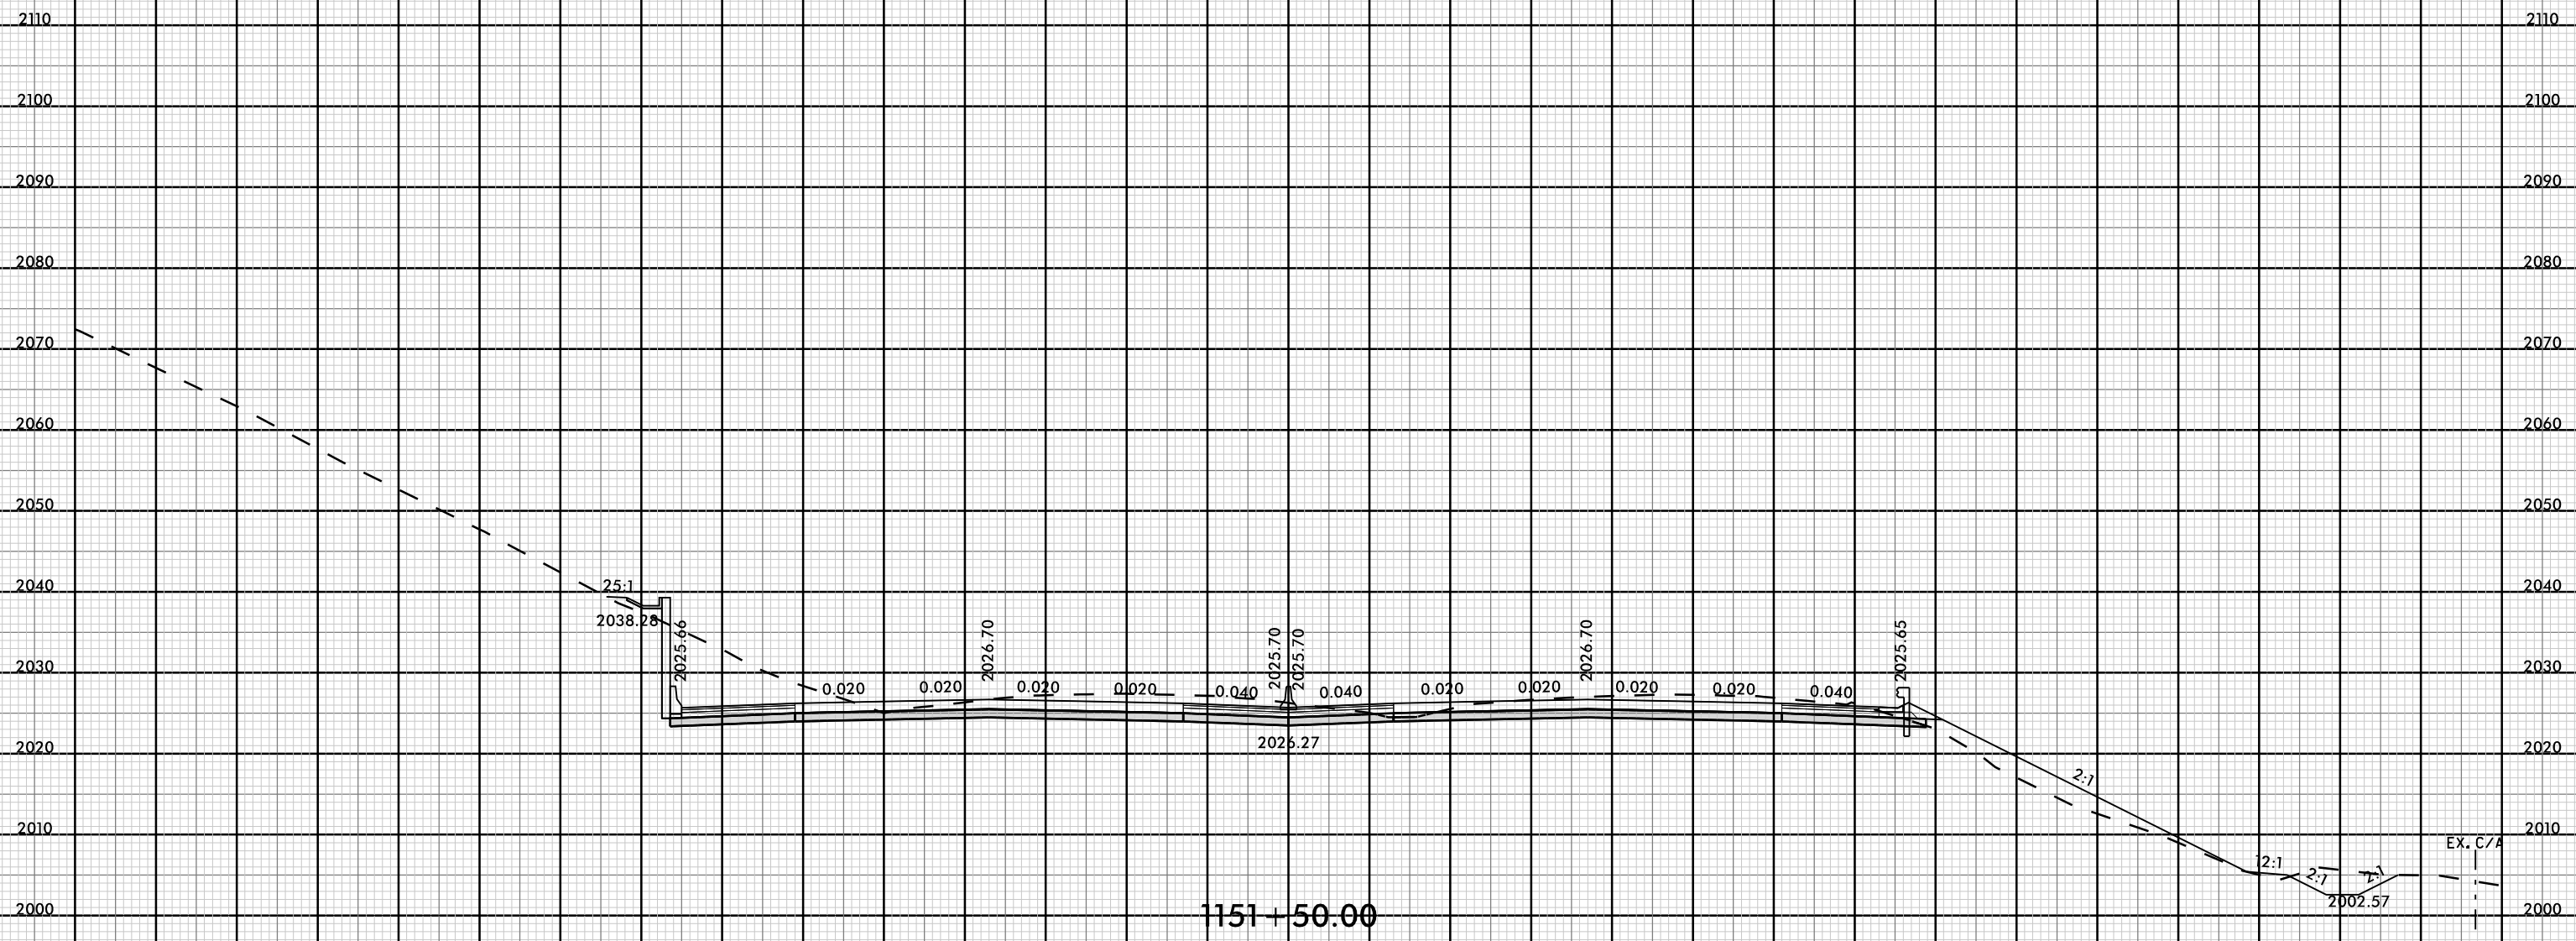

140 130 120 110 100 90 80 70 60 50 40 30 20 10 0 10 20 30 40 50 60 70 80 90 100 110 120 130 140 150

8/23/99



PROJ. REFERENCE NO.
I-4700

SHEET NO.
X-550




1152 + 00.00

08-MAR-2019 11:55
 I:\005-ROY-XP.L.L.3.dgn
 FINITB



140 130 120 110 100 90 80 70 60 50 40 30 20 10 0 10 20 30 40 50 60 70 80 90 100 110 120 130 140 150

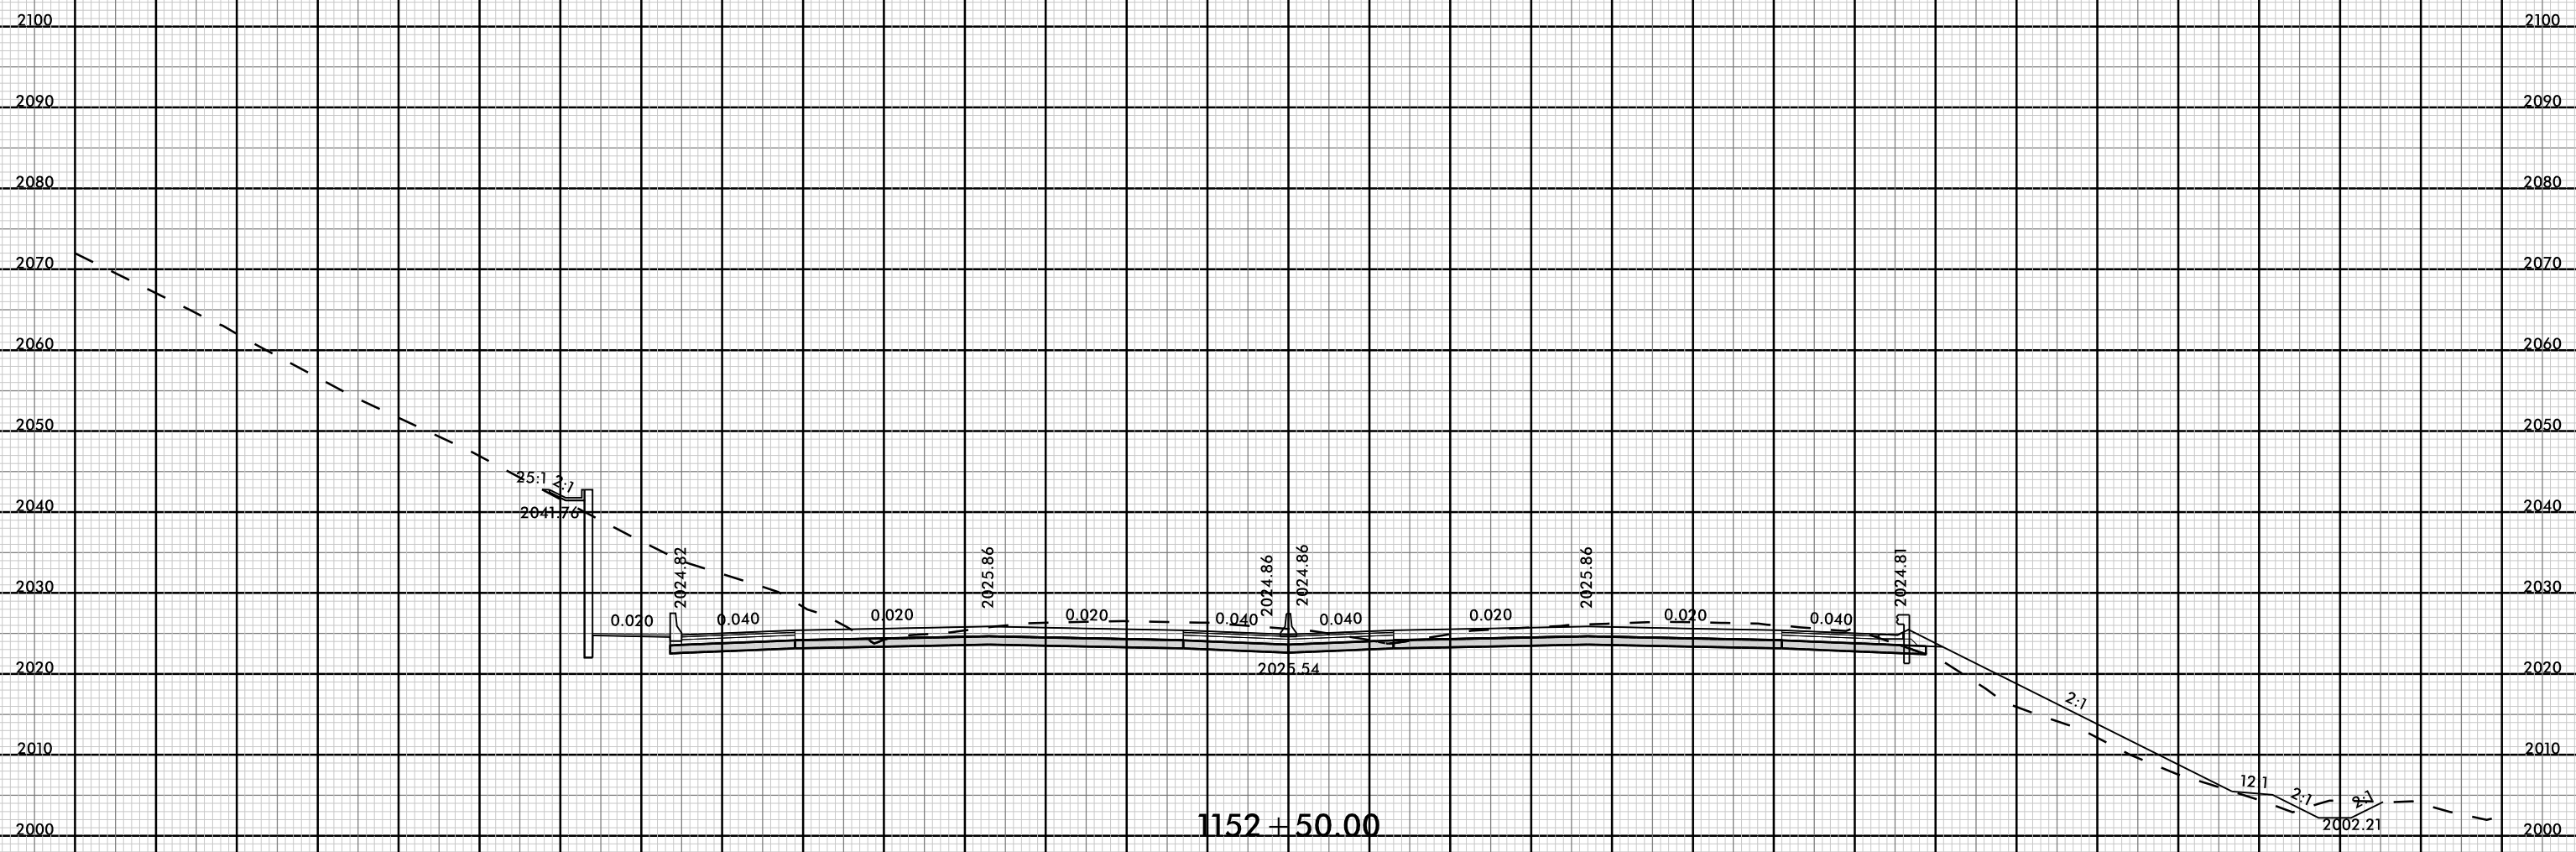

1152 + 50.00

140 130 120 110 100 90 80 70 60 50 40 30 20 10 0 10 20 30 40 50 60 70 80 90 100 110 120 130 140 150


8/23/99



PROJ. REFERENCE NO.
I-4700



SHEET NO.
X-552

140 130 120 110 100 90 80 70 60 50 40 30 20 10 0 10 20 30 40 50 60 70 80 90 100 110 120 130 140 150

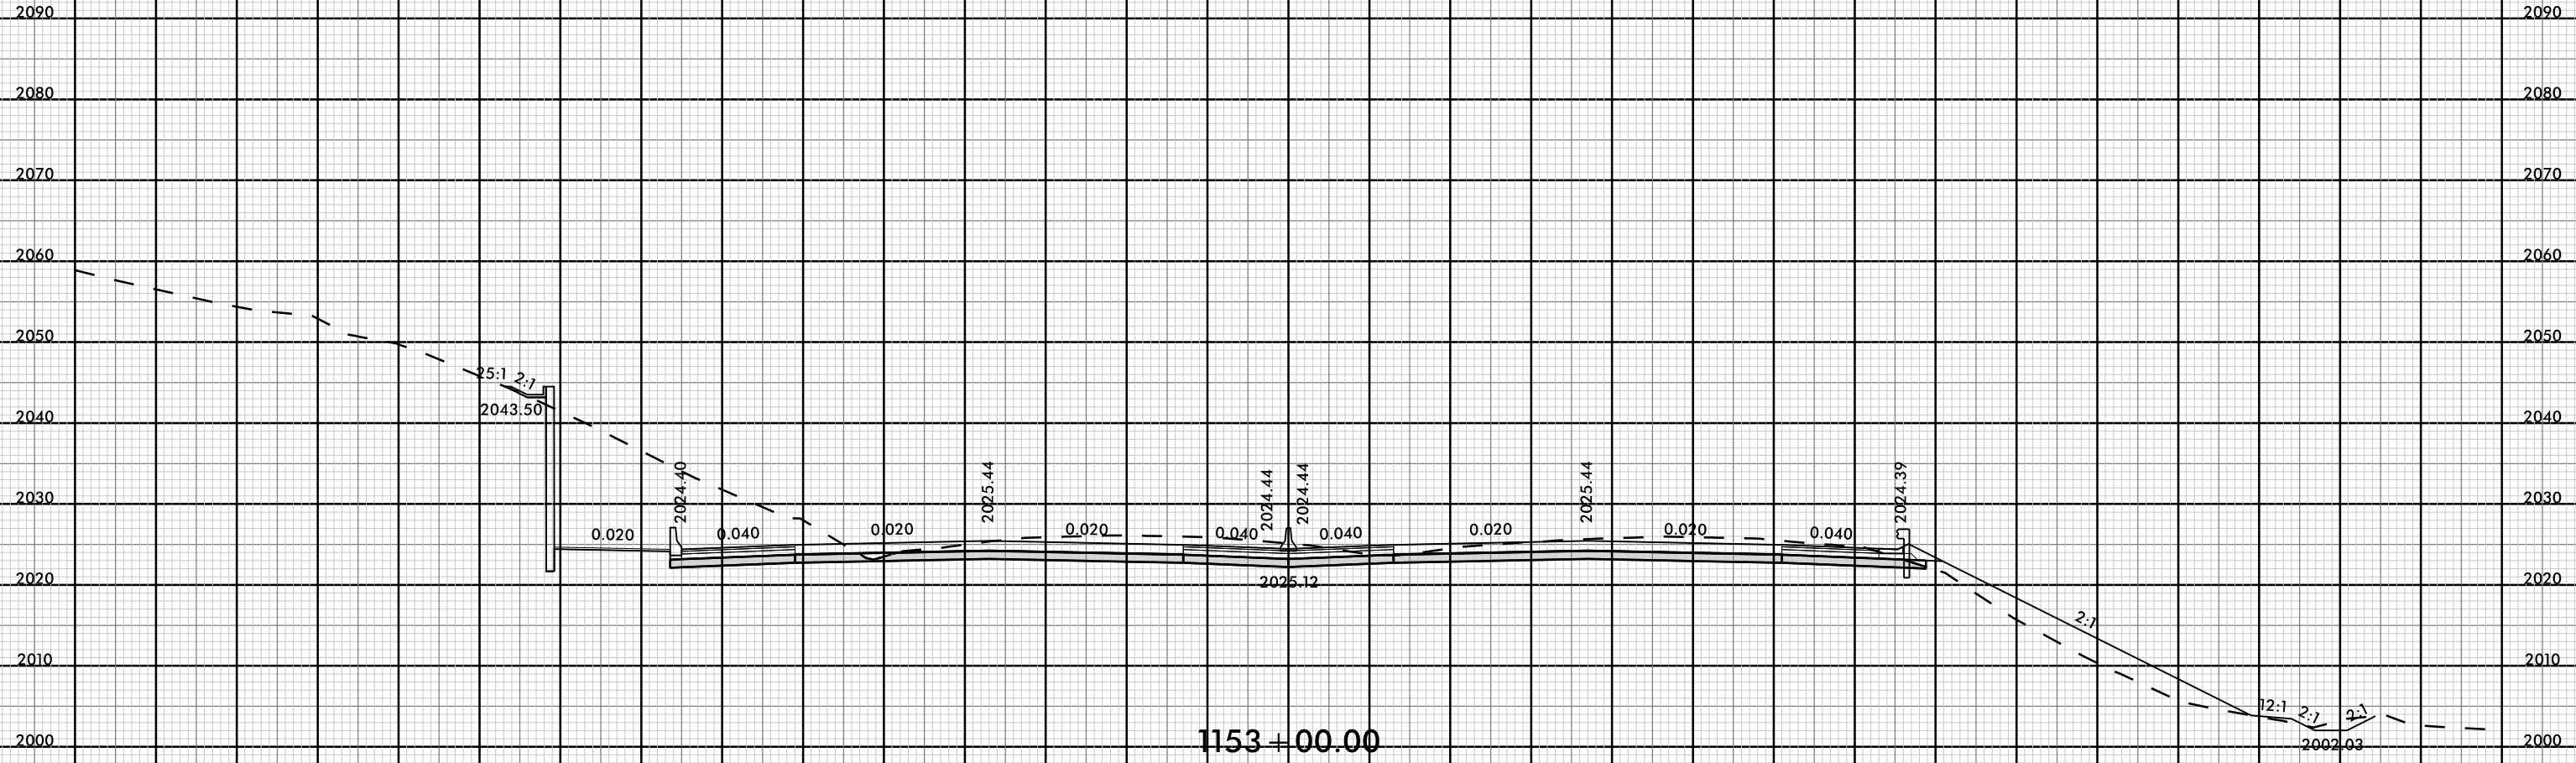


08-MAR-2019 11:56
I:\7005-ROY-XPL.L3.dgn
FNITB


140 130 120 110 100 90 80 70 60 50 40 30 20 10 0 10 20 30 40 50 60 70 80 90 100 110 120 130 140 150

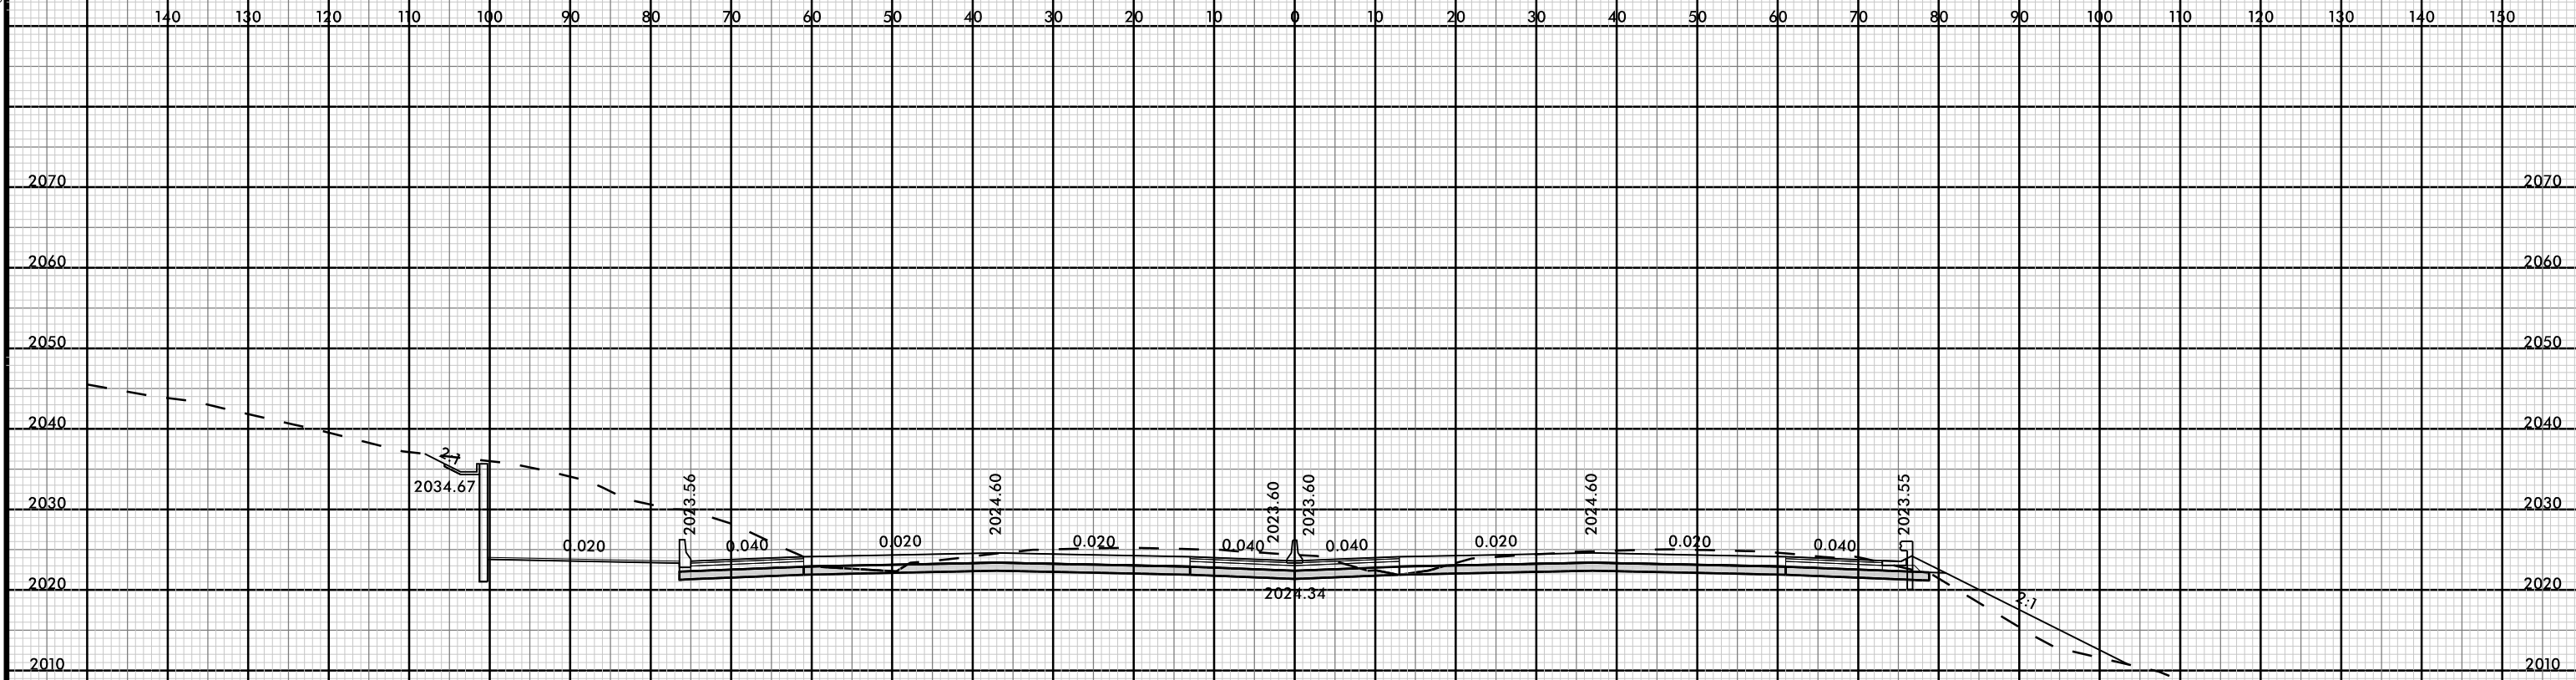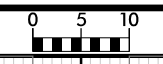

1154 + 00.00

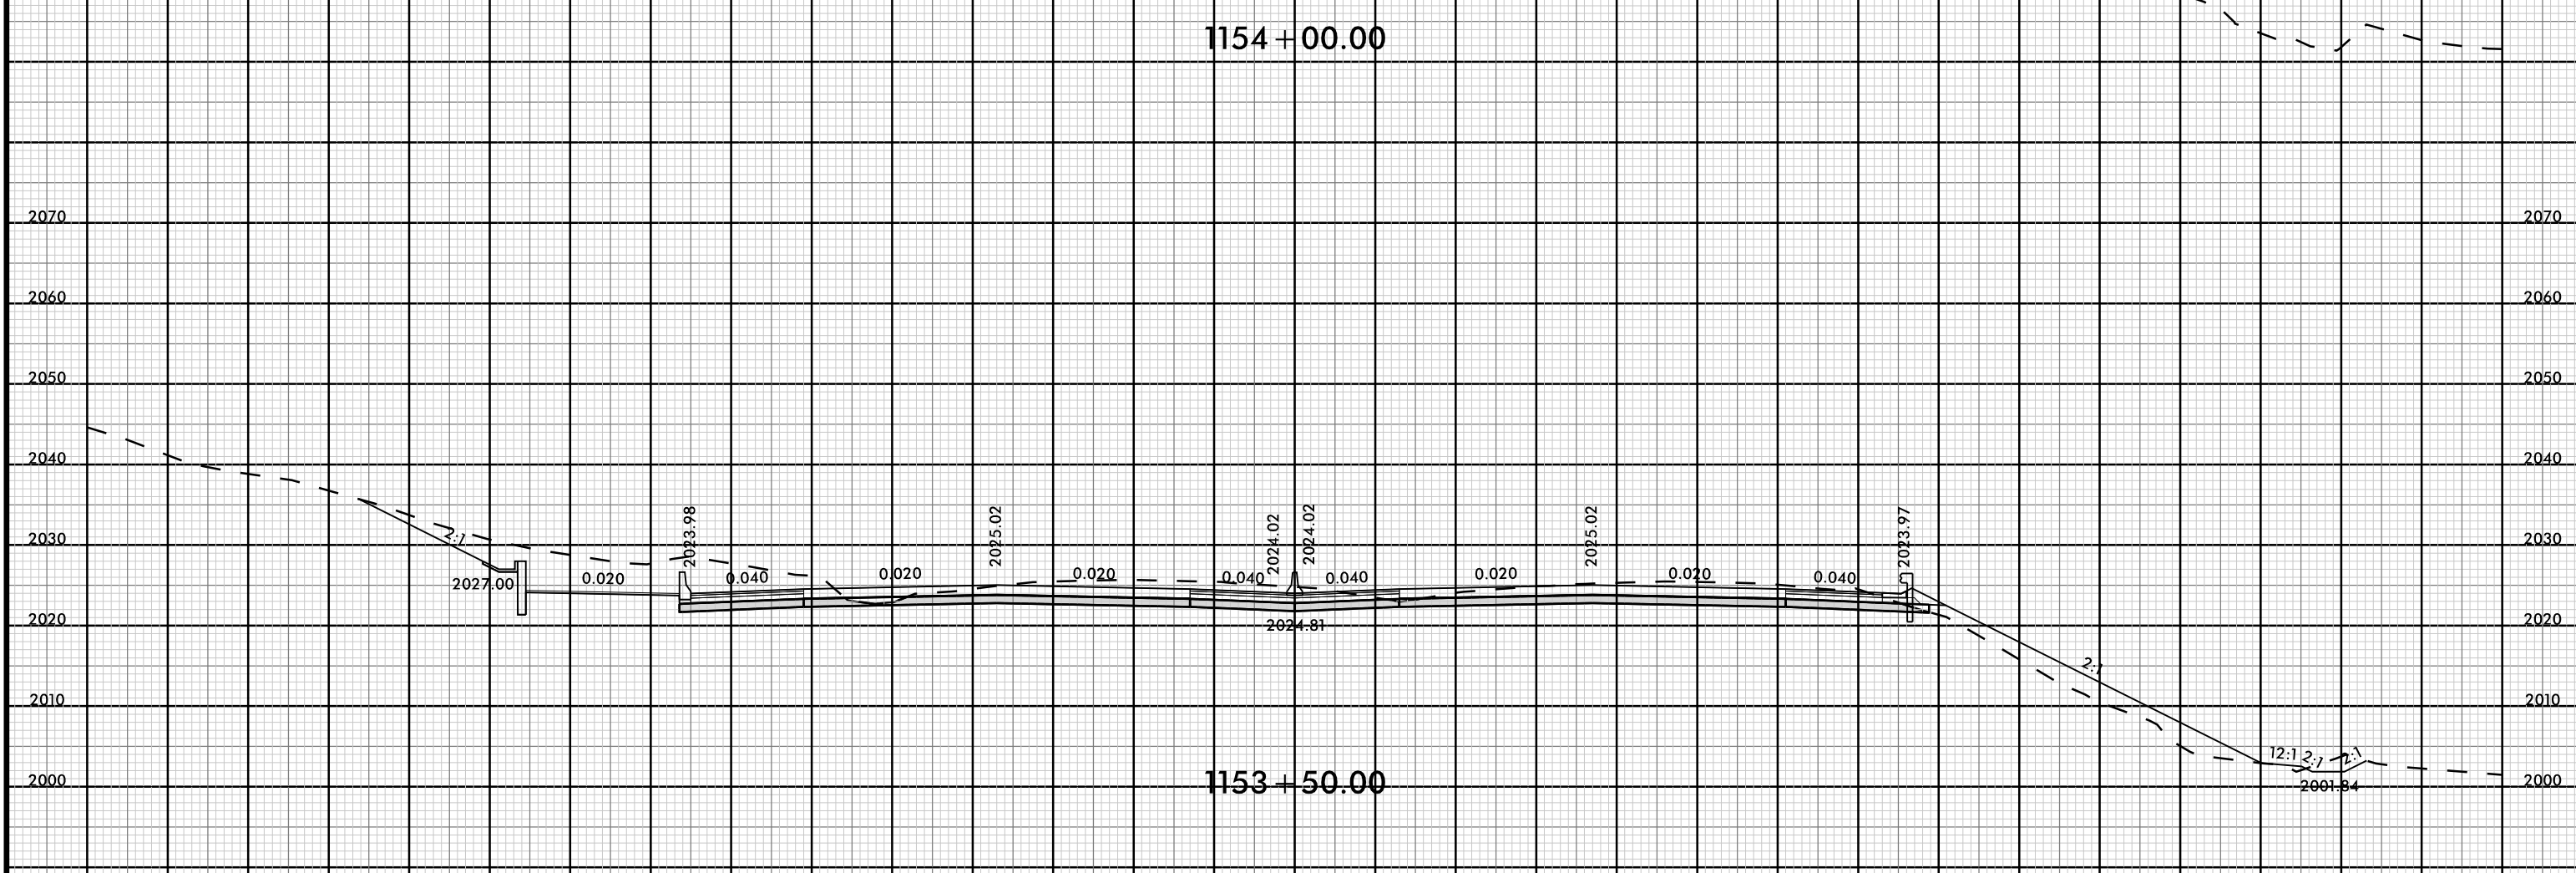


1153 + 50.00

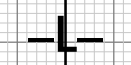



140 130 120 110 100 90 80 70 60 50 40 30 20 10 0 10 20 30 40 50 60 70 80 90 100 110 120 130 140 150

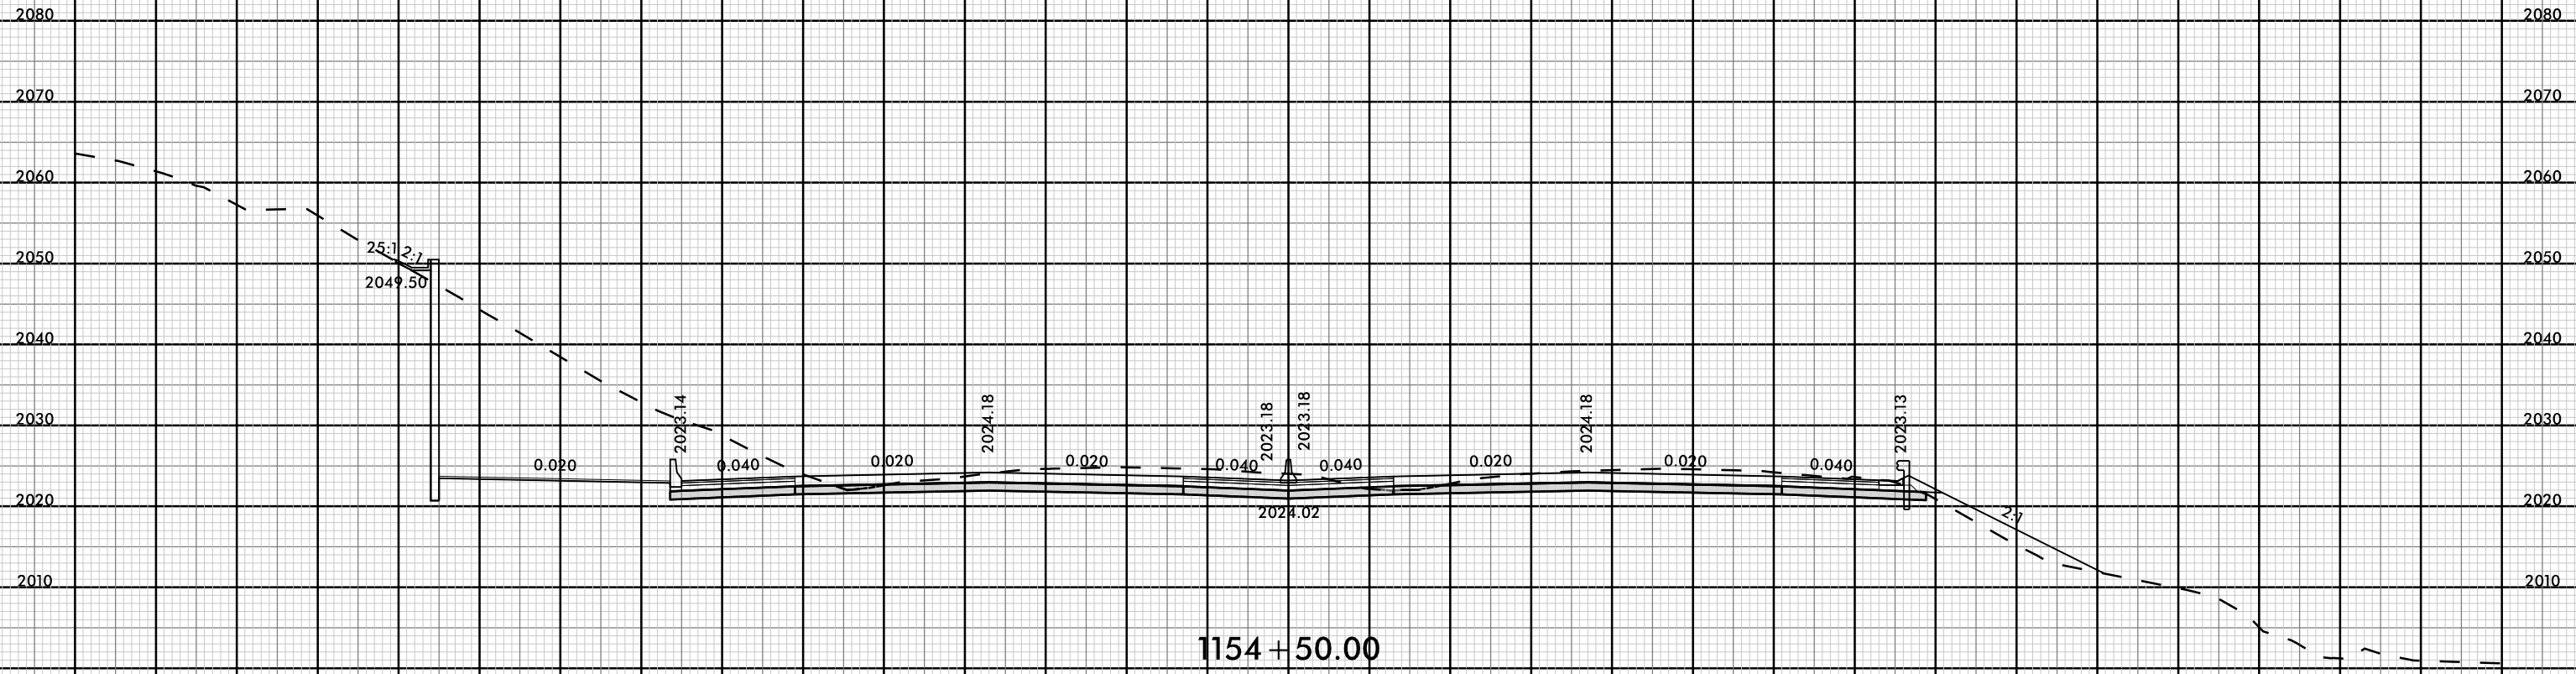


8/23/99



PROJ. REFERENCE NO.	SHEET NO.
I-4700	X-555


140 130 120 110 100 90 80 70 60 50 40 30 20 10 0 10 20 30 40 50 60 70 80 90 100 110 120 130 140 150

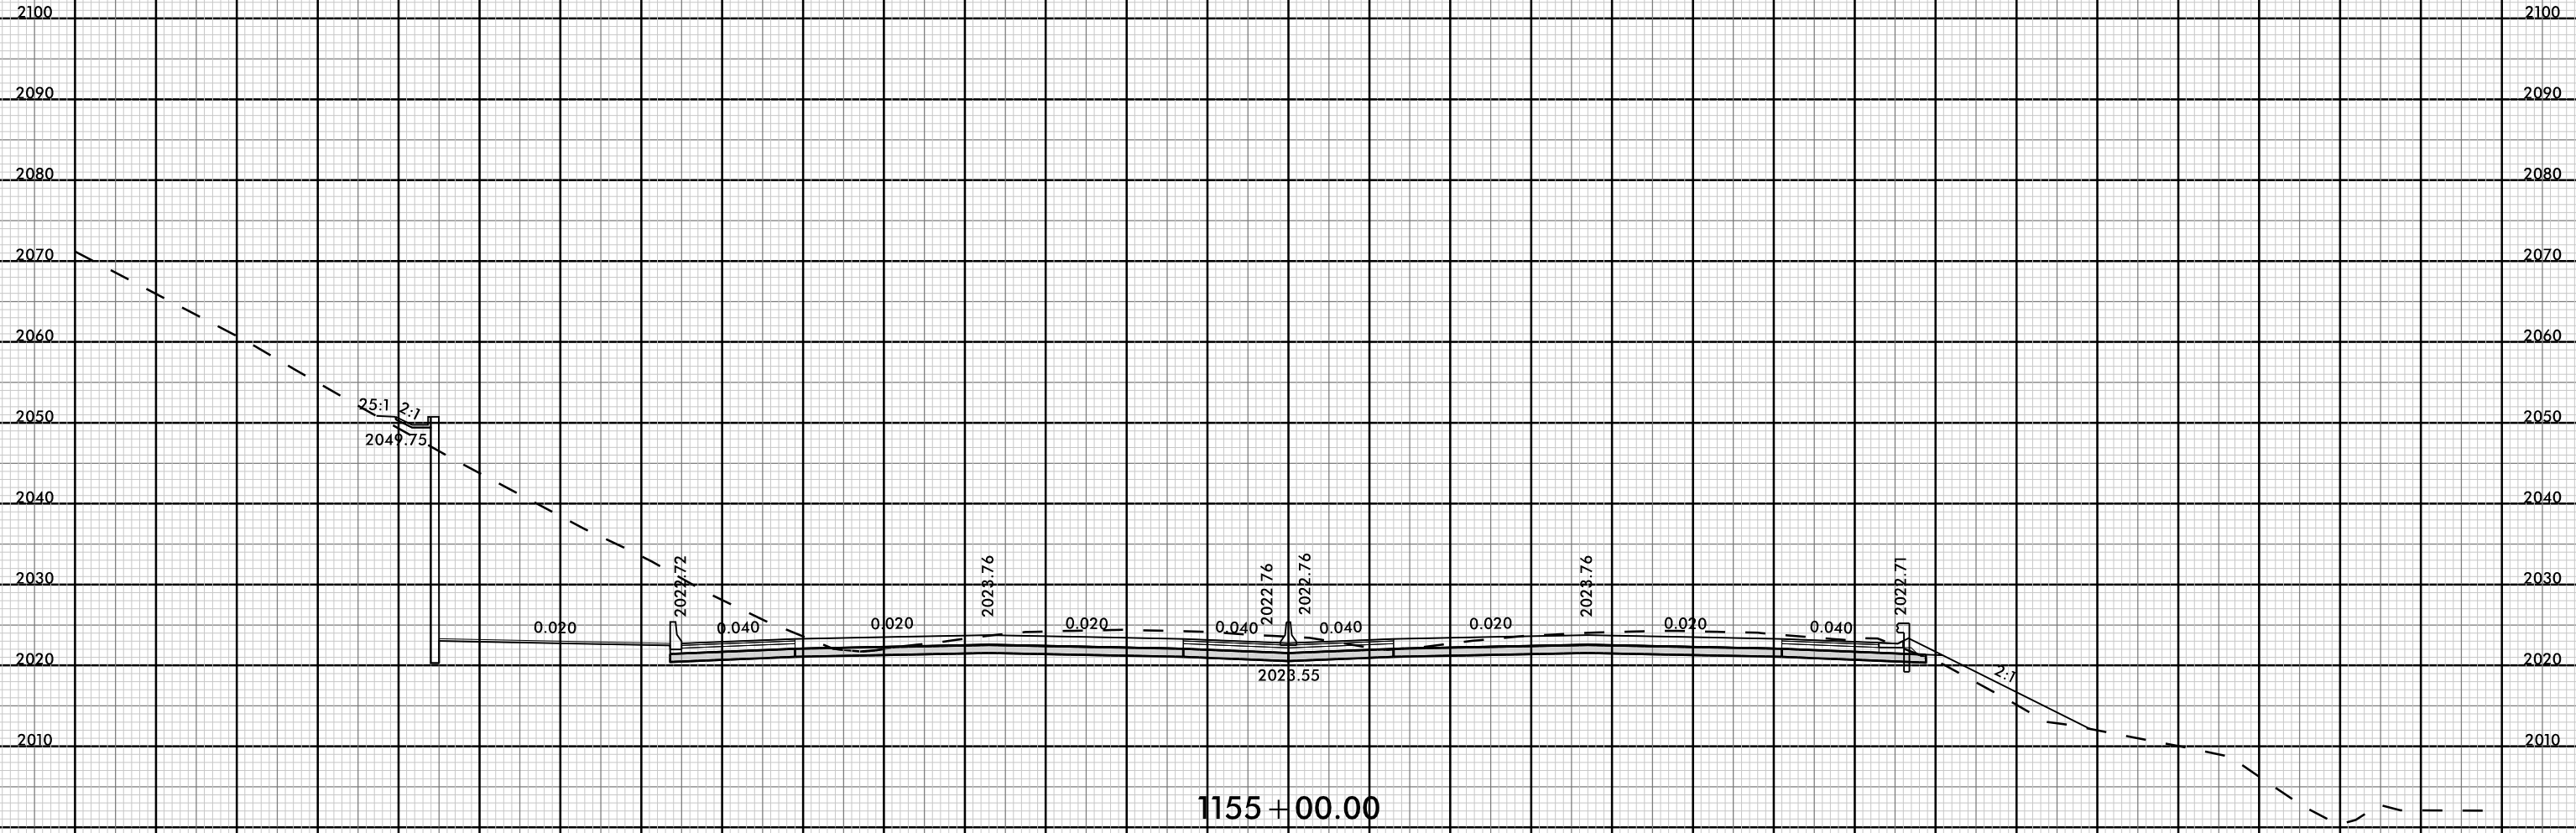

08-MAR-2019 11:56
147000-ROAD-XP.L.L.3.dgn
FNITB


140 130 120 110 100 90 80 70 60 50 40 30 20 10 0 10 20 30 40 50 60 70 80 90 100 110 120 130 140 150

8/23/99

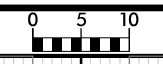


PROJ. REFERENCE NO.	SHEET NO.
I-4700	X-556

140 130 120 110 100 90 80 70 60 50 40 30 20 10 0 10 20 30 40 50 60 70 80 90 100 110 120 130 140 150

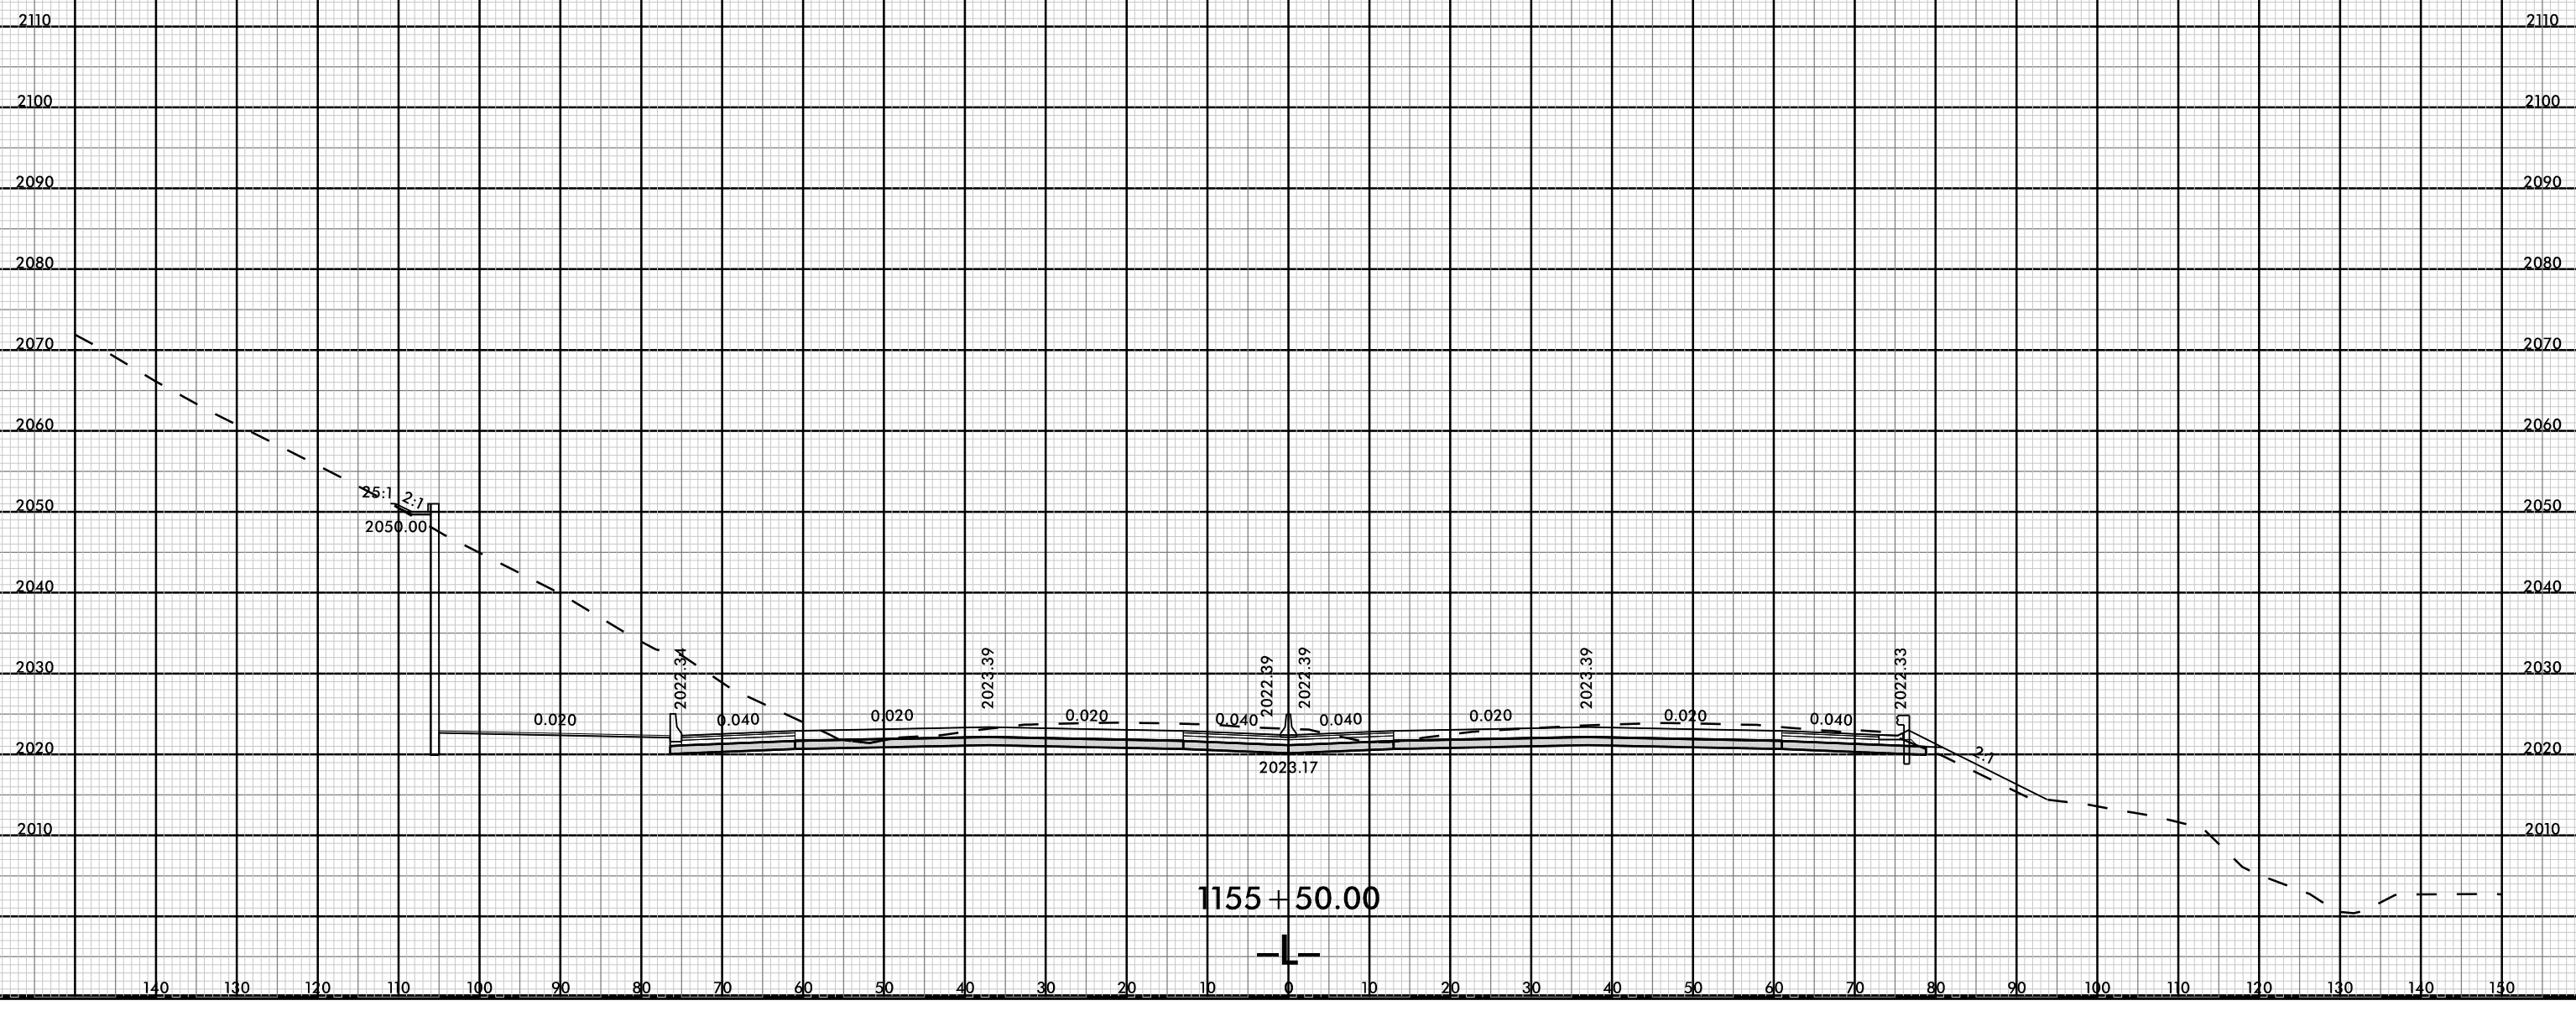


08-MAR-2019 11:56
 147005-ROAD-XP.L.L.3.dgn
 FNITB

8/23/99

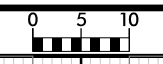

PROJ. REFERENCE NO.	SHEET NO.
I-4700	X-557

140 130 120 110 100 90 80 70 60 50 40 30 20 10 0 10 20 30 40 50 60 70 80 90 100 110 120 130 140 150

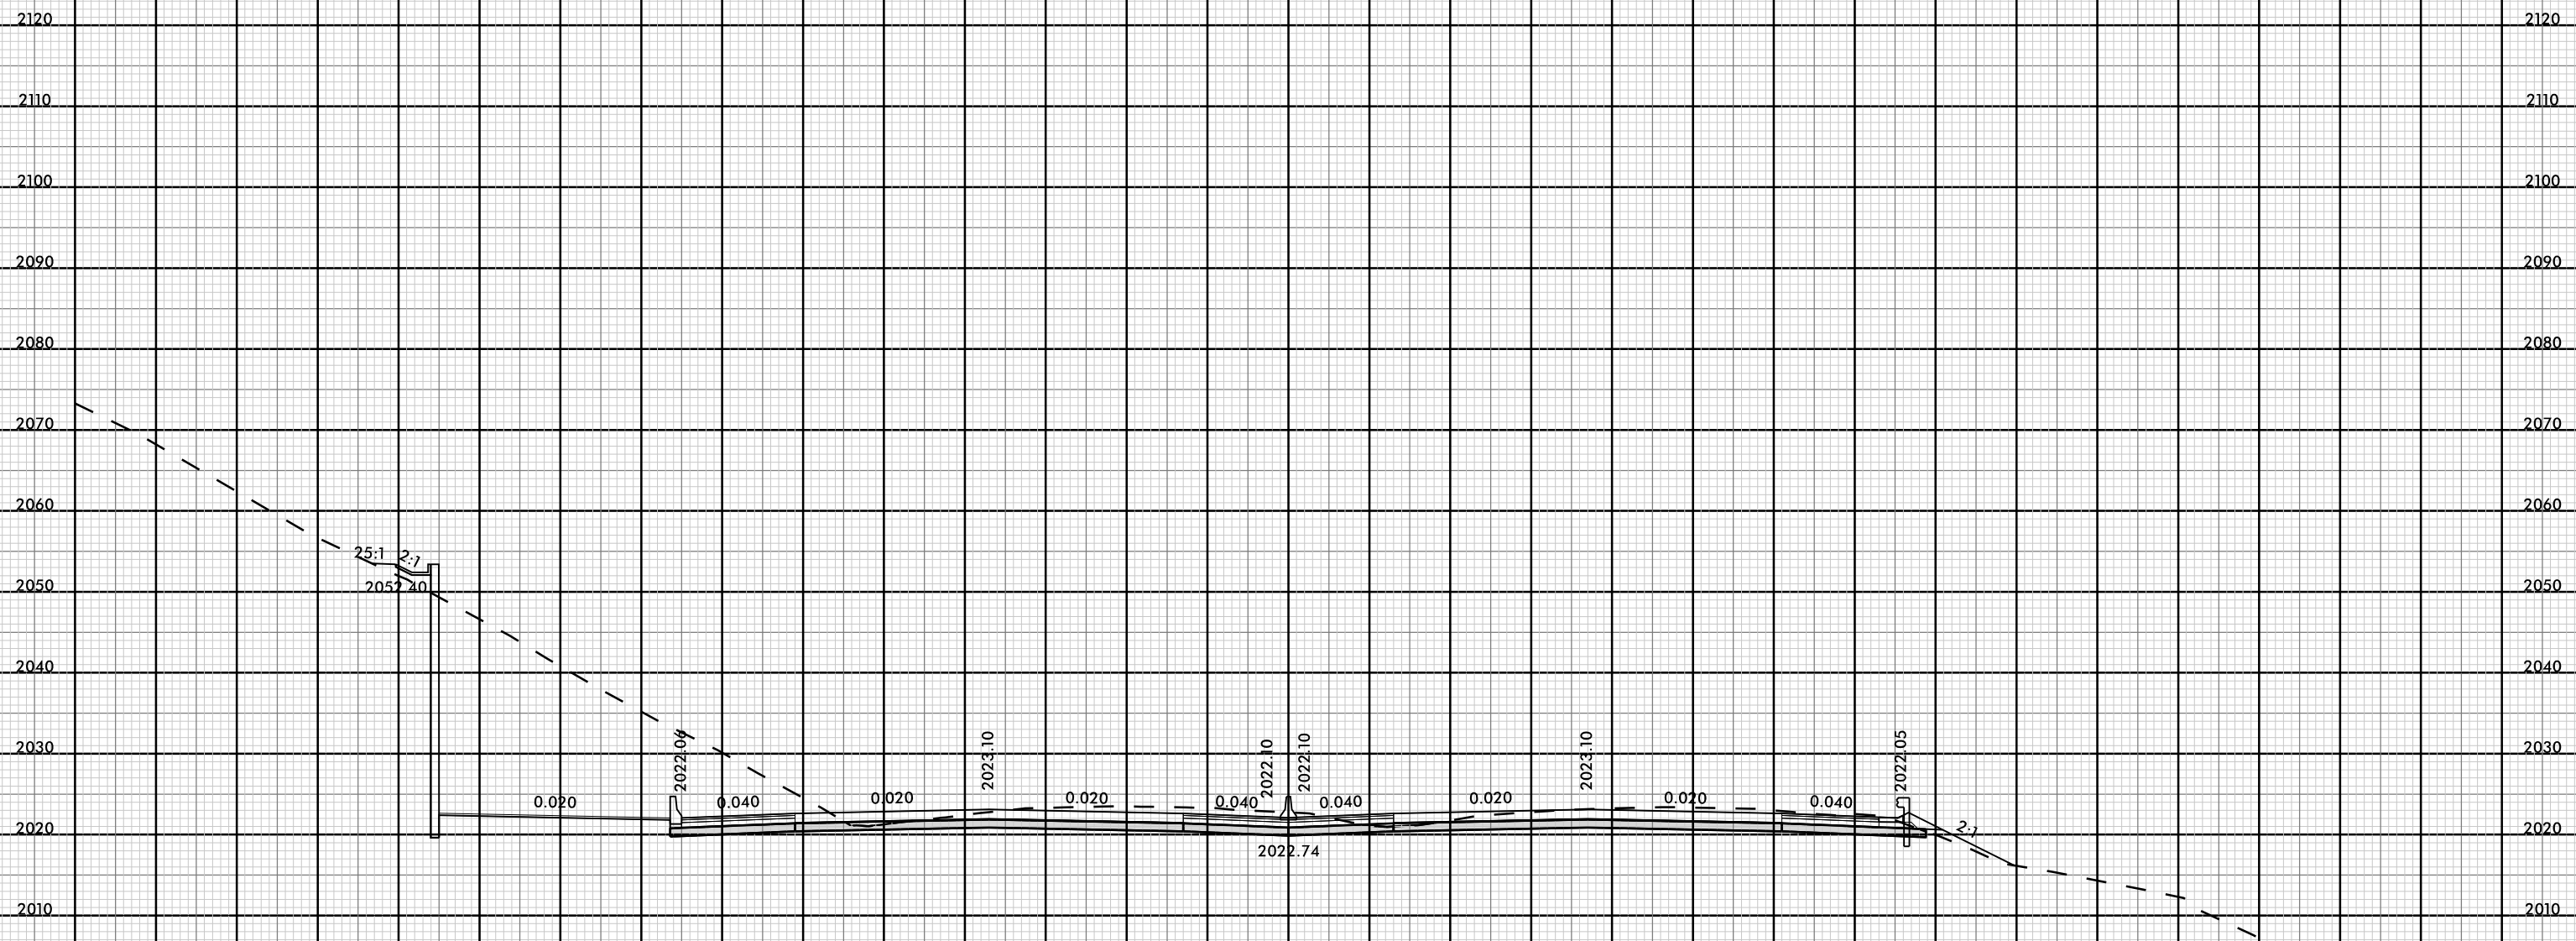


1156 + 00.00




08-MAR-2019 11:56
147000-ROAD-XP.L.L.3.dgn
FNITB

140 130 120 110 100 90 80 70 60 50 40 30 20 10 0 10 20 30 40 50 60 70 80 90 100 110 120 130 140 150

8/23/99

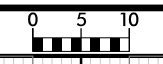

PROJ. REFERENCE NO.	SHEET NO.
I-4700	X-558

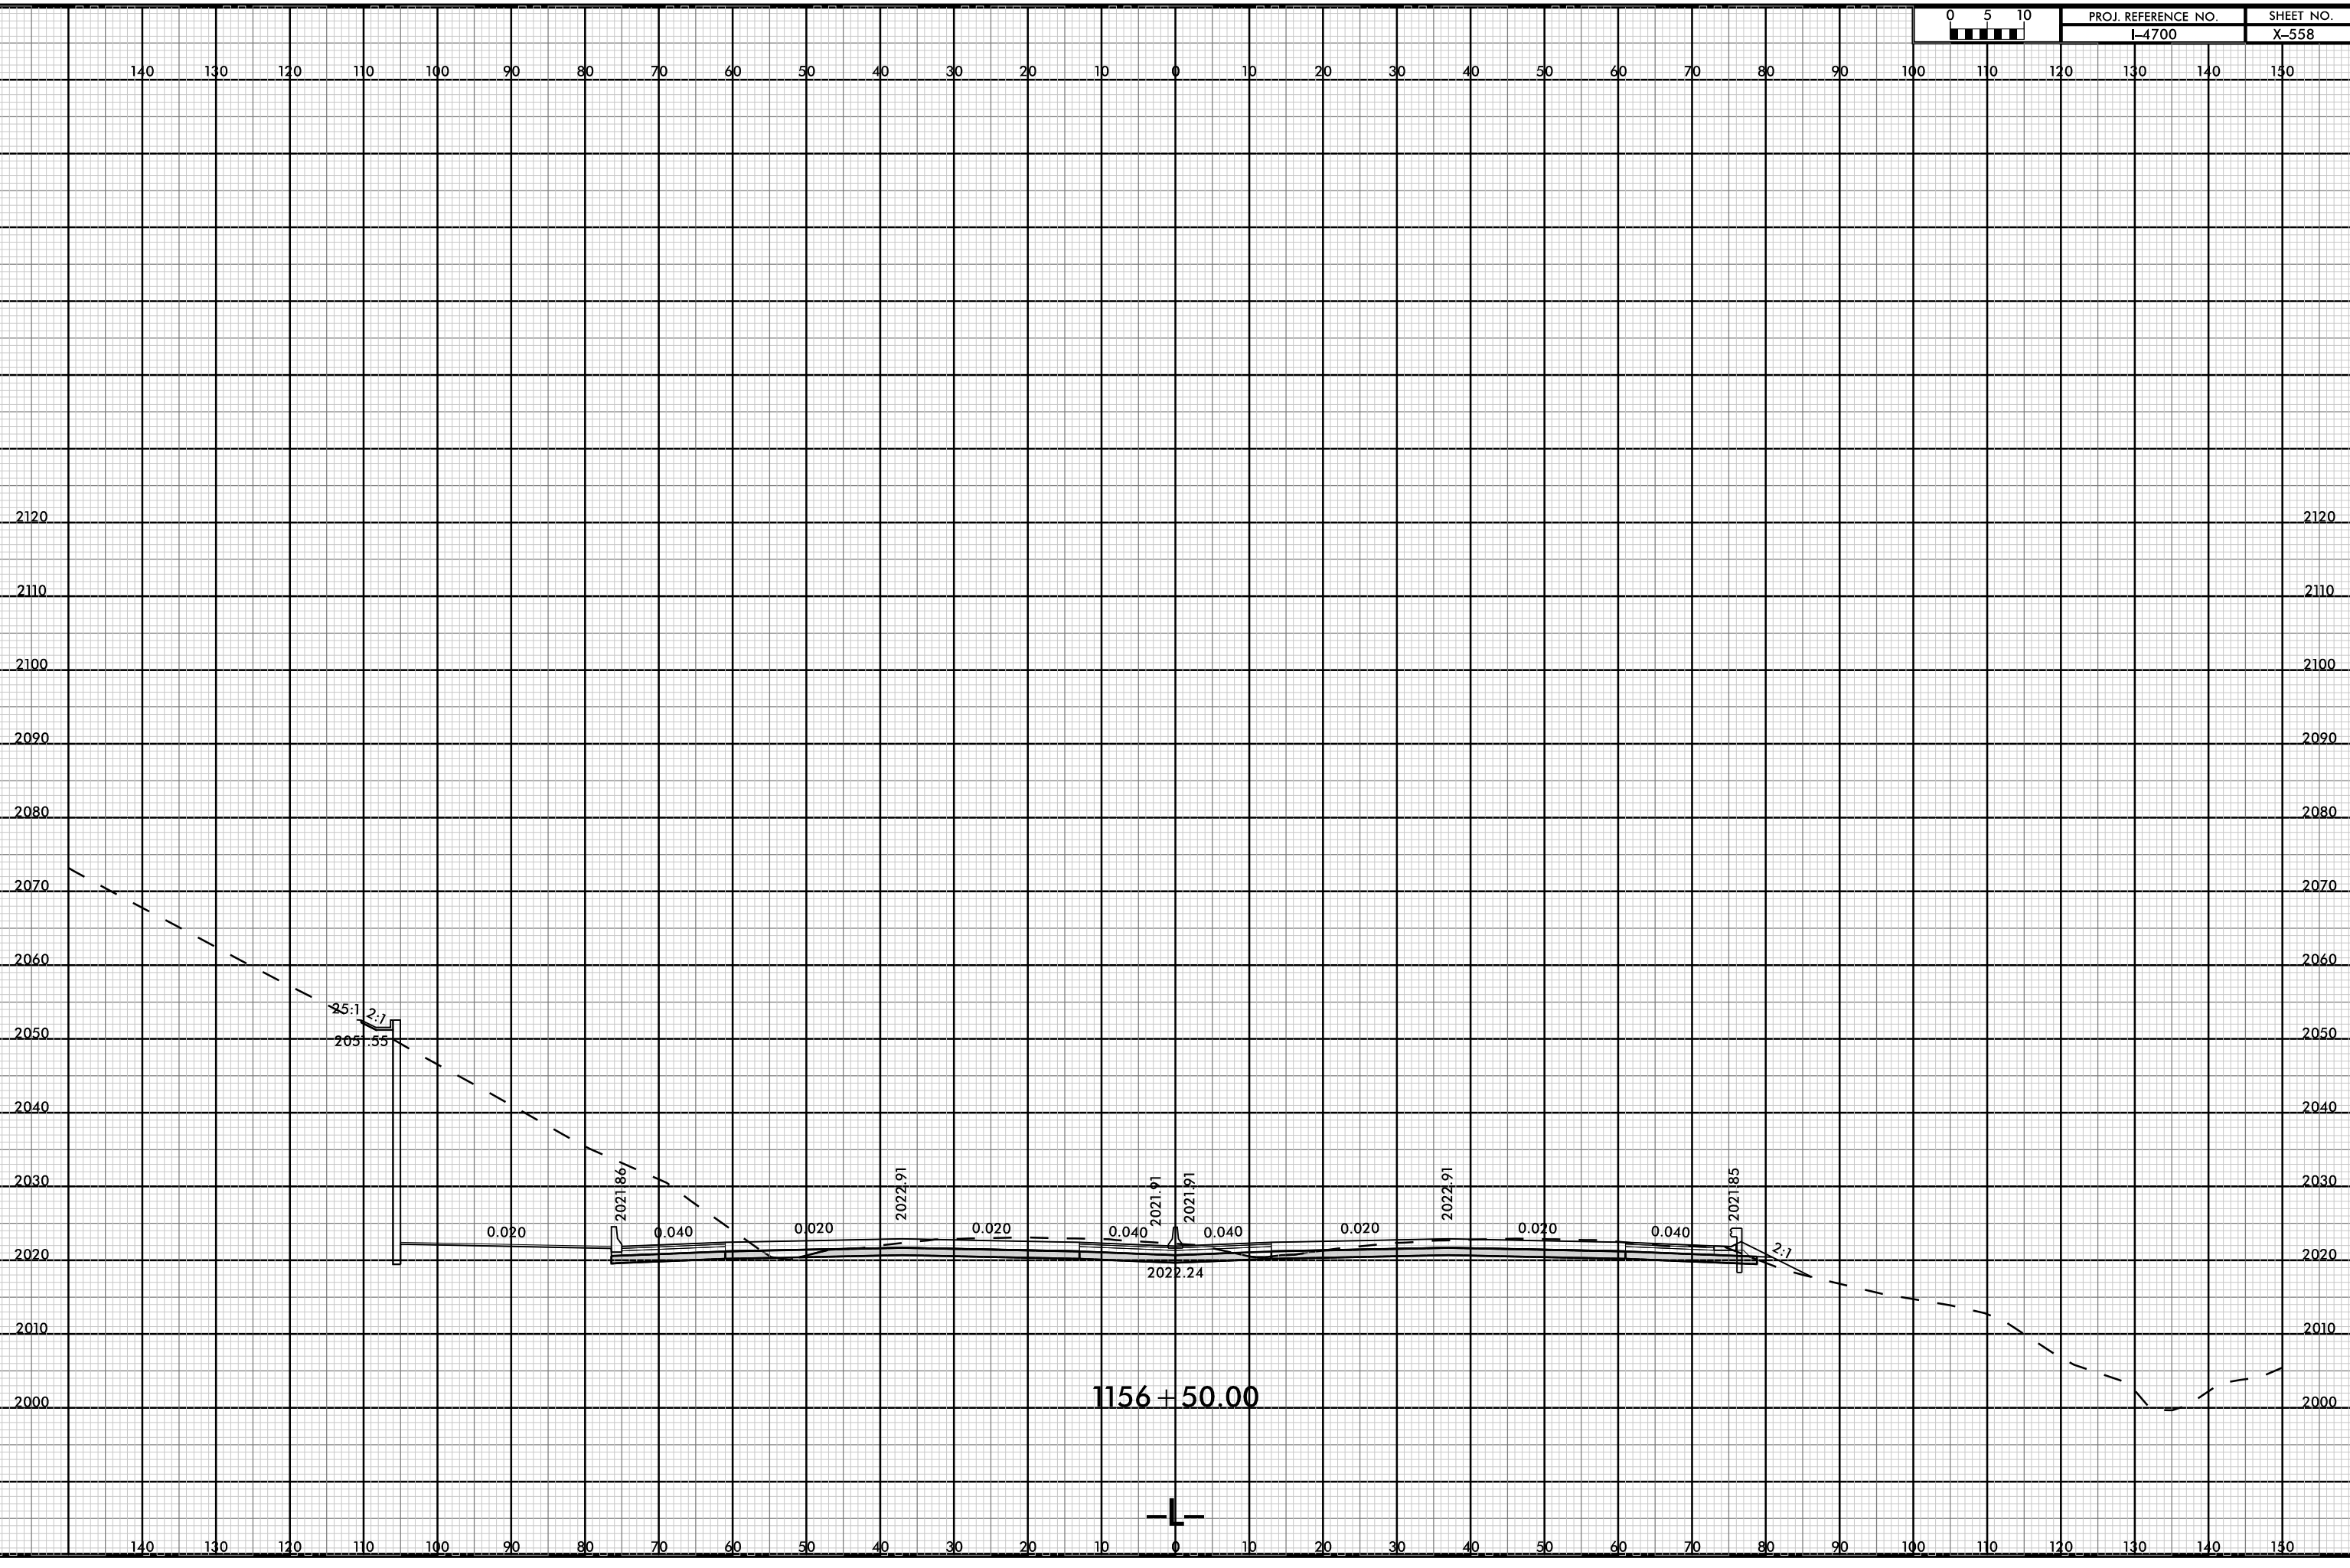

140 130 120 110 100 90 80 70 60 50 40 30 20 10 0 10 20 30 40 50 60 70 80 90 100

140 130 120 110 100 90 80 70 60 50 40 30 20 10 0 10 20 30 40 50 60 70 80 90 100

2120
2110
2100
2090
2080
2070
2060
2050
2040
2030
2020
2010
2000

2120
2110
2100
2090
2080
2070
2060
2050
2040
2030
2020
2010
2000

1156 + 50.00

25:1 2:1
2051.55

2021.86

2022.91

2021.91

2022.91

2021.85

0.020

0.040

0.020

0.020

0.040

0.040

0.020

0.020

0.040

2:1

2022.24

08-MAR-2019 11:56
147005-ROAD-XP.L.L.3.dgn
FNITB


8/23/99



PROJ. REFERENCE NO.
I-4700

SHEET NO.
X-559

140 130 120 110 100 90 80 70 60 50 40 30 20 10 0 10 20 30 40 50 60 70 80 90 100 110 120 130 140 150

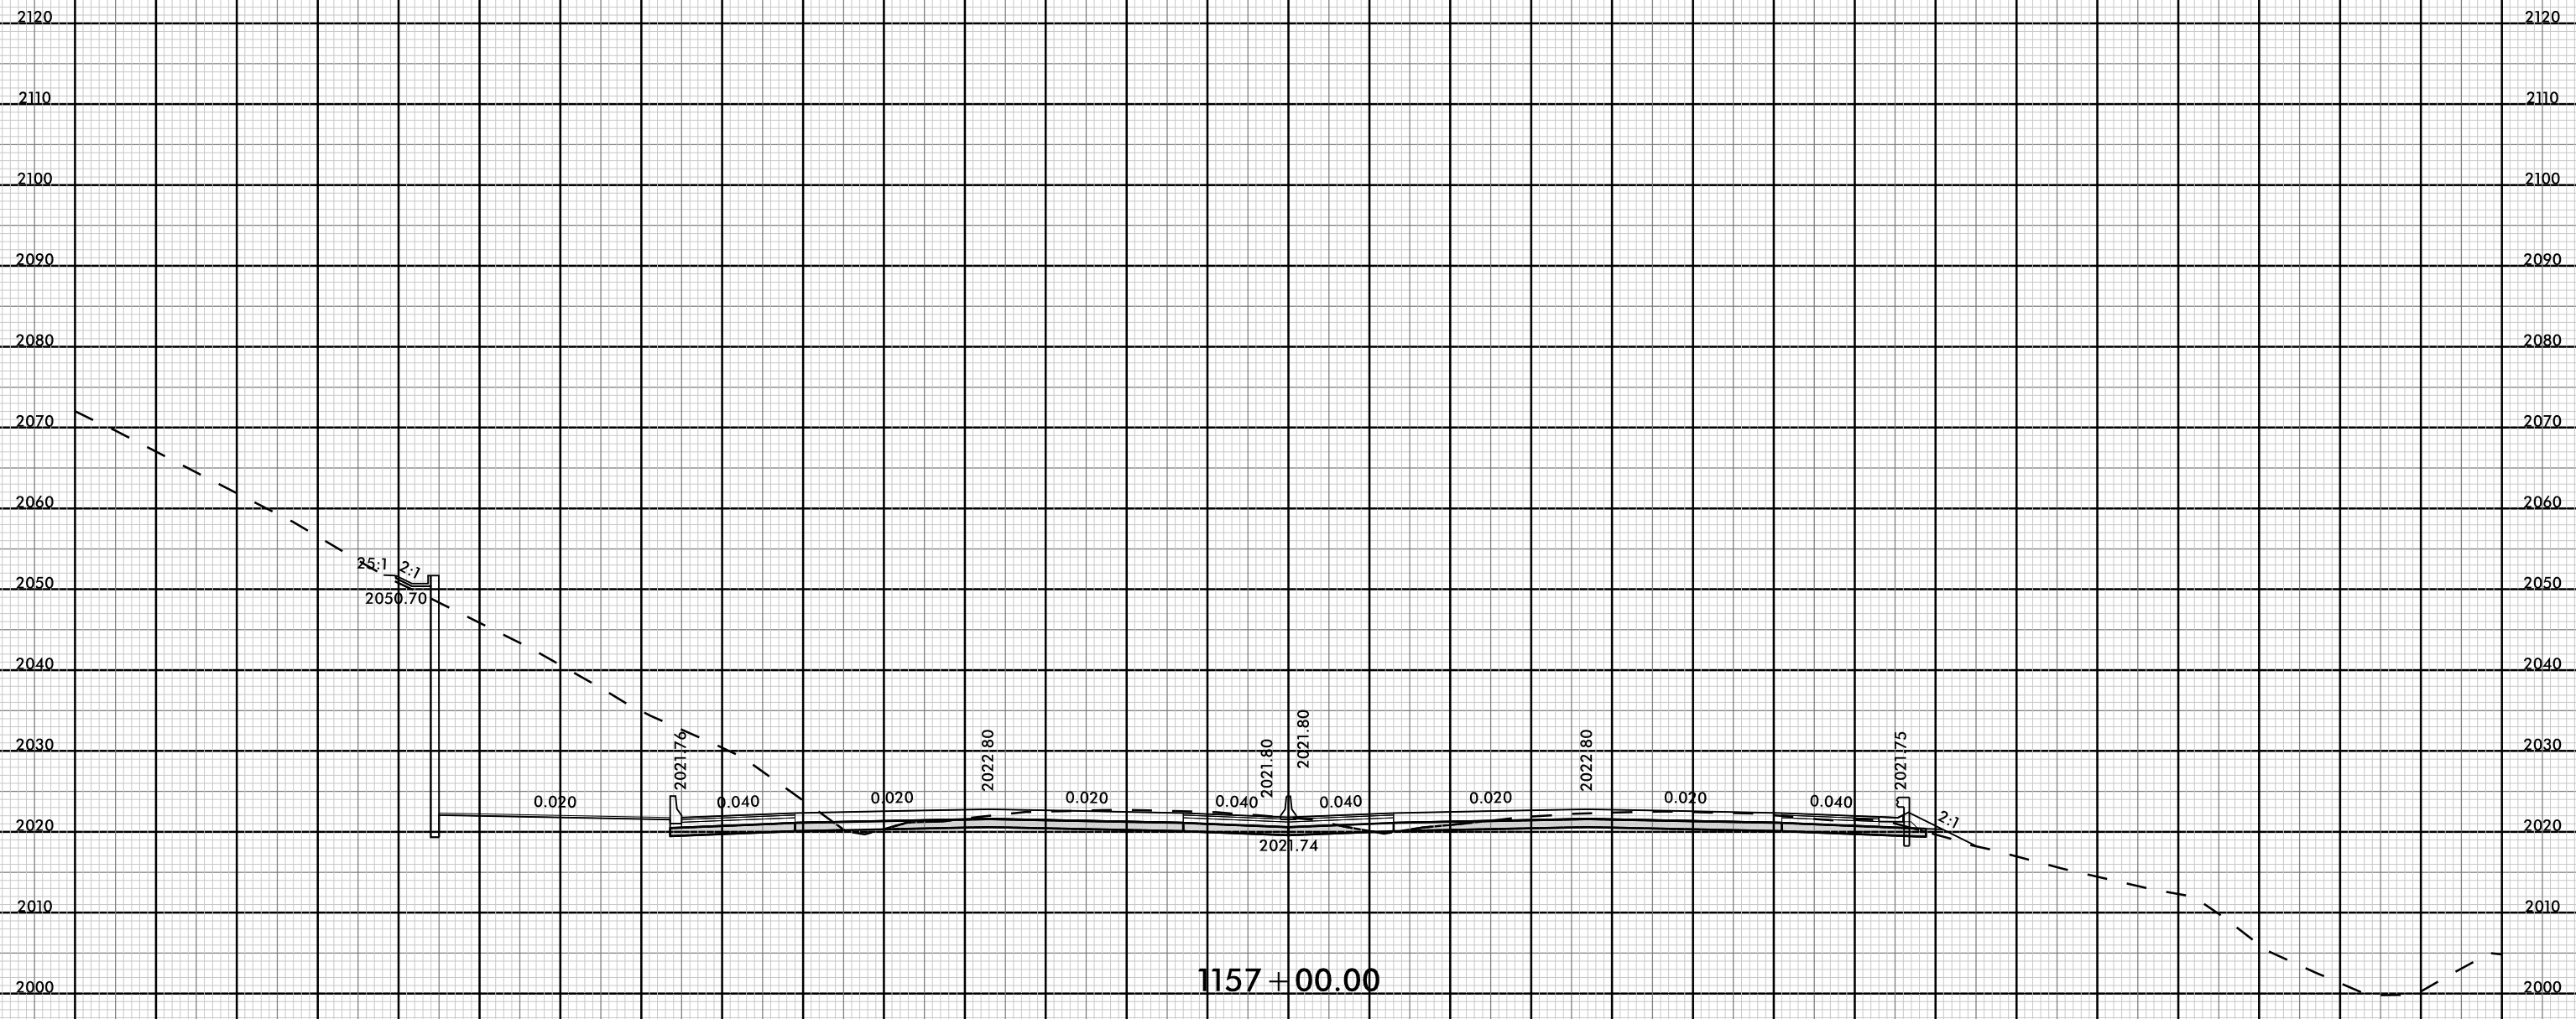

1157+00.00




08-MAR-2019 11:56
 I4700S-ROV-XP.L.L.3.dgn
 FINITB

8/23/99



PROJ. REFERENCE NO.
I-4700

SHEET NO.
X-560

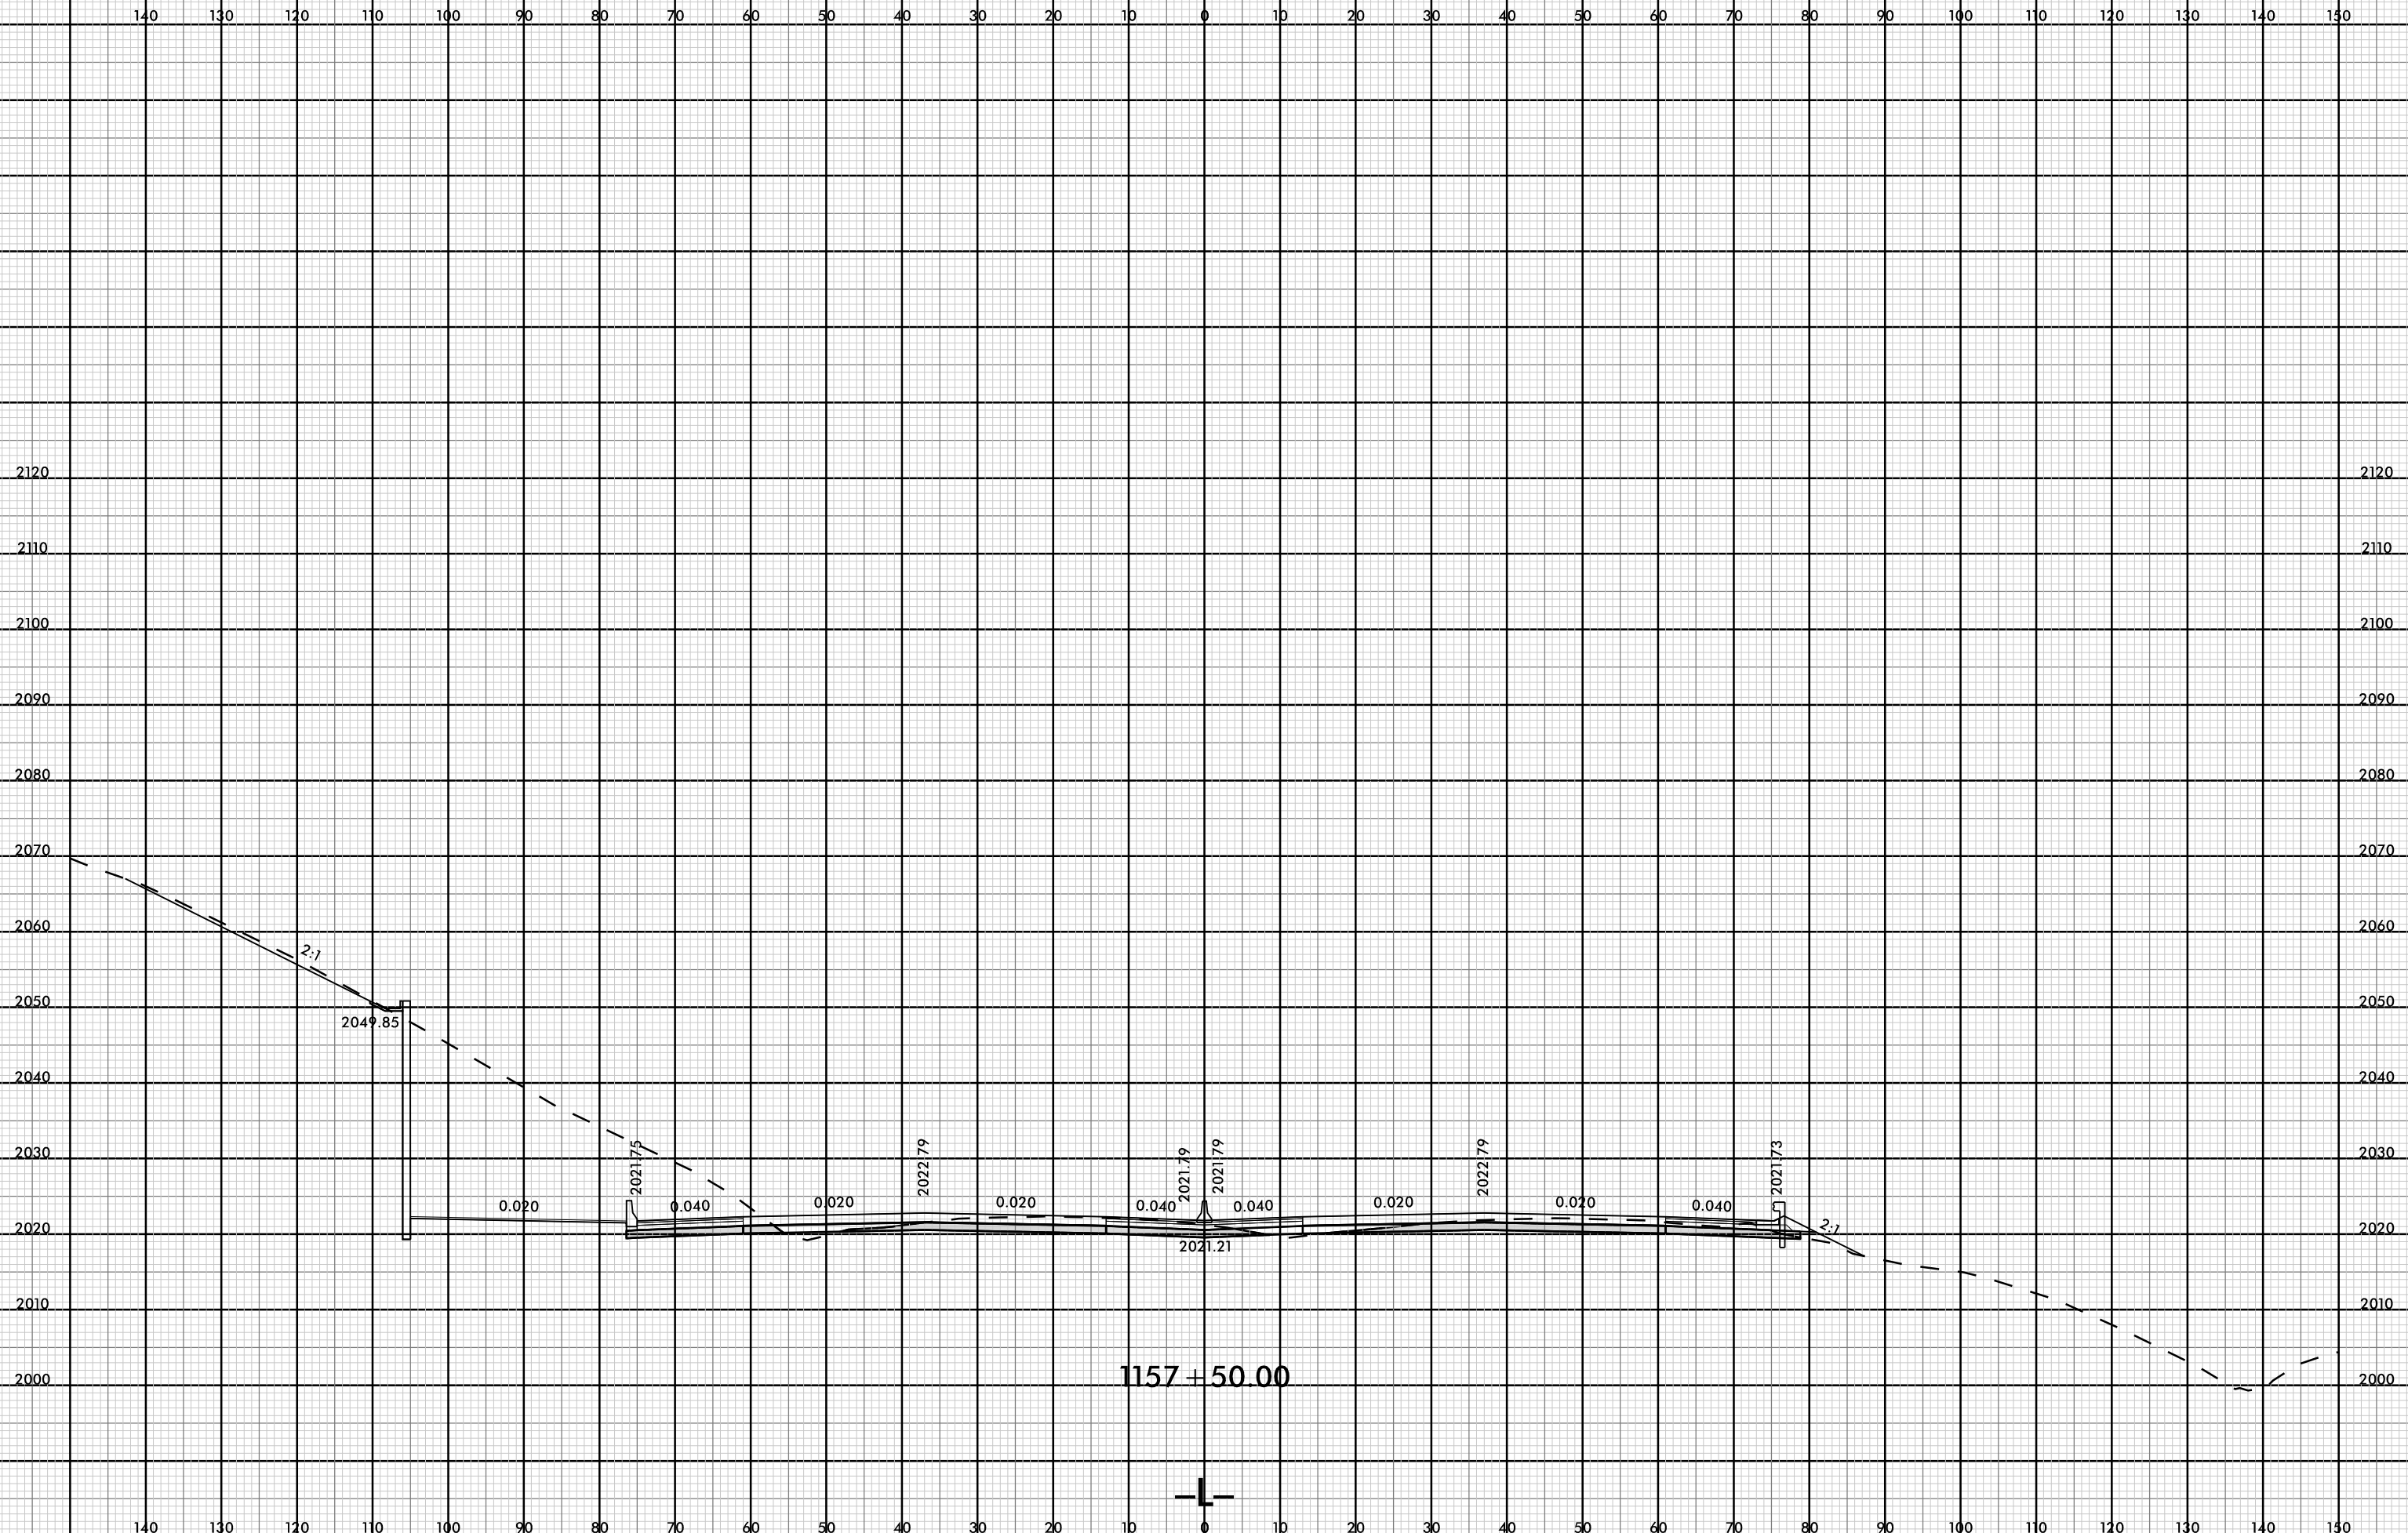

08-MAR-2019 11:57 AM
I:\4700\B-ROAD-XPL-L3.dgn
FNITB


8/23/99



PROJ. REFERENCE NO.
I-4700

SHEET NO.
X-561

140 130 120 110 100 90 80 70 60 50 40 30 20 10 0 10 20 30 40 50 60 70 80 90 100 110 120 130 140 150

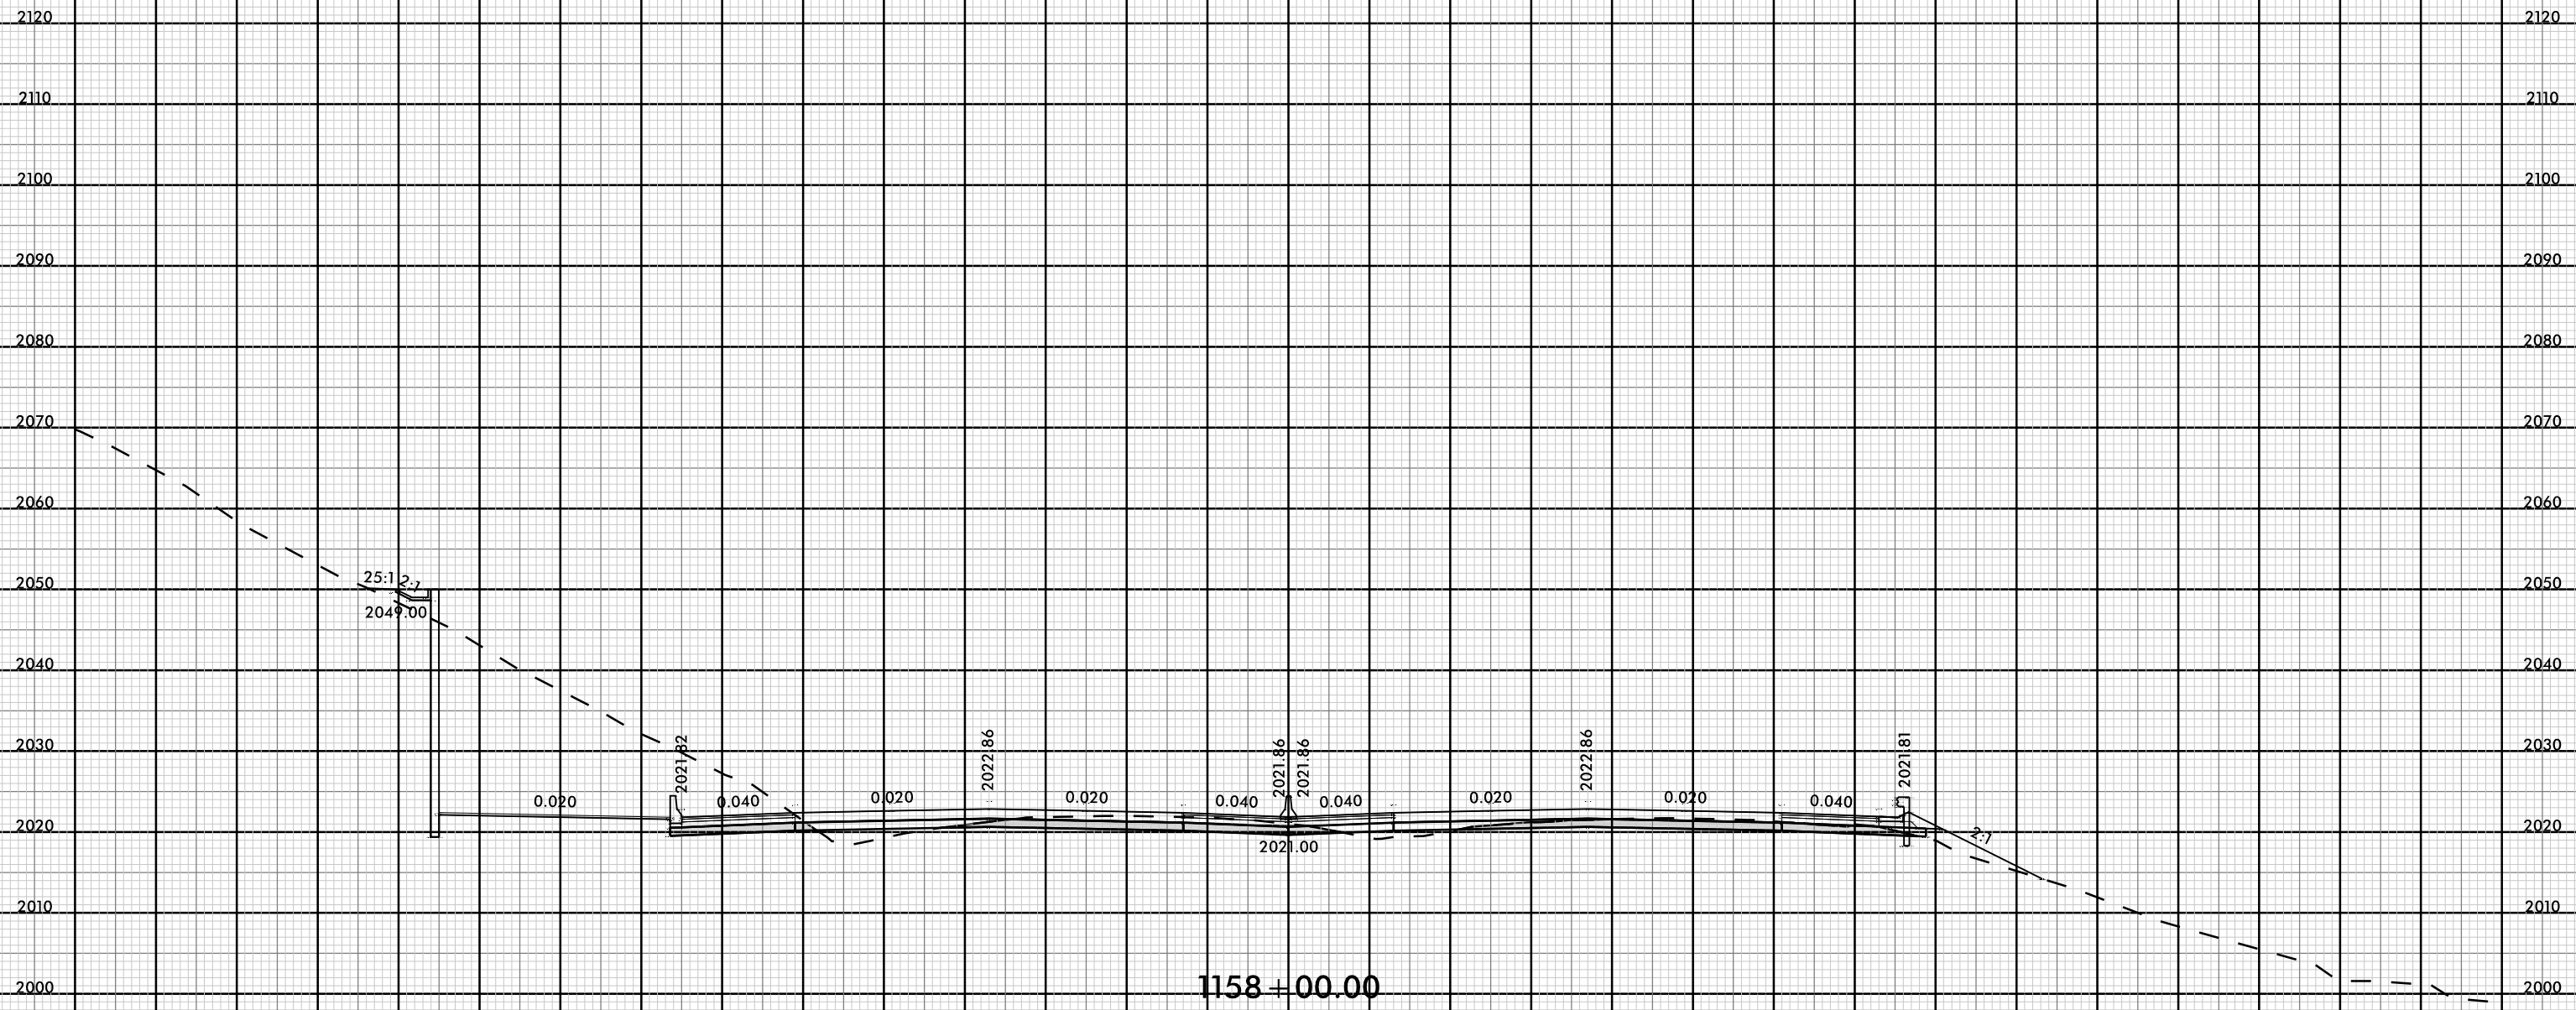

08-MAR-2019 11:57
I-4700-FOY-XPL.L3.dgn
FNITB

140 130 120 110 100 90 80 70 60 50 40 30 20 10 0 10 20 30 40 50 60 70 80 90 100 110 120 130 140 150


8/23/99



PROJ. REFERENCE NO.
I-4700

SHEET NO.
X-562

140 130 120 110 100 90 80 70 60 50 40 30 20 10 0 10 20 30 40 50 60 70 80 90 100 110 120 130 140 150

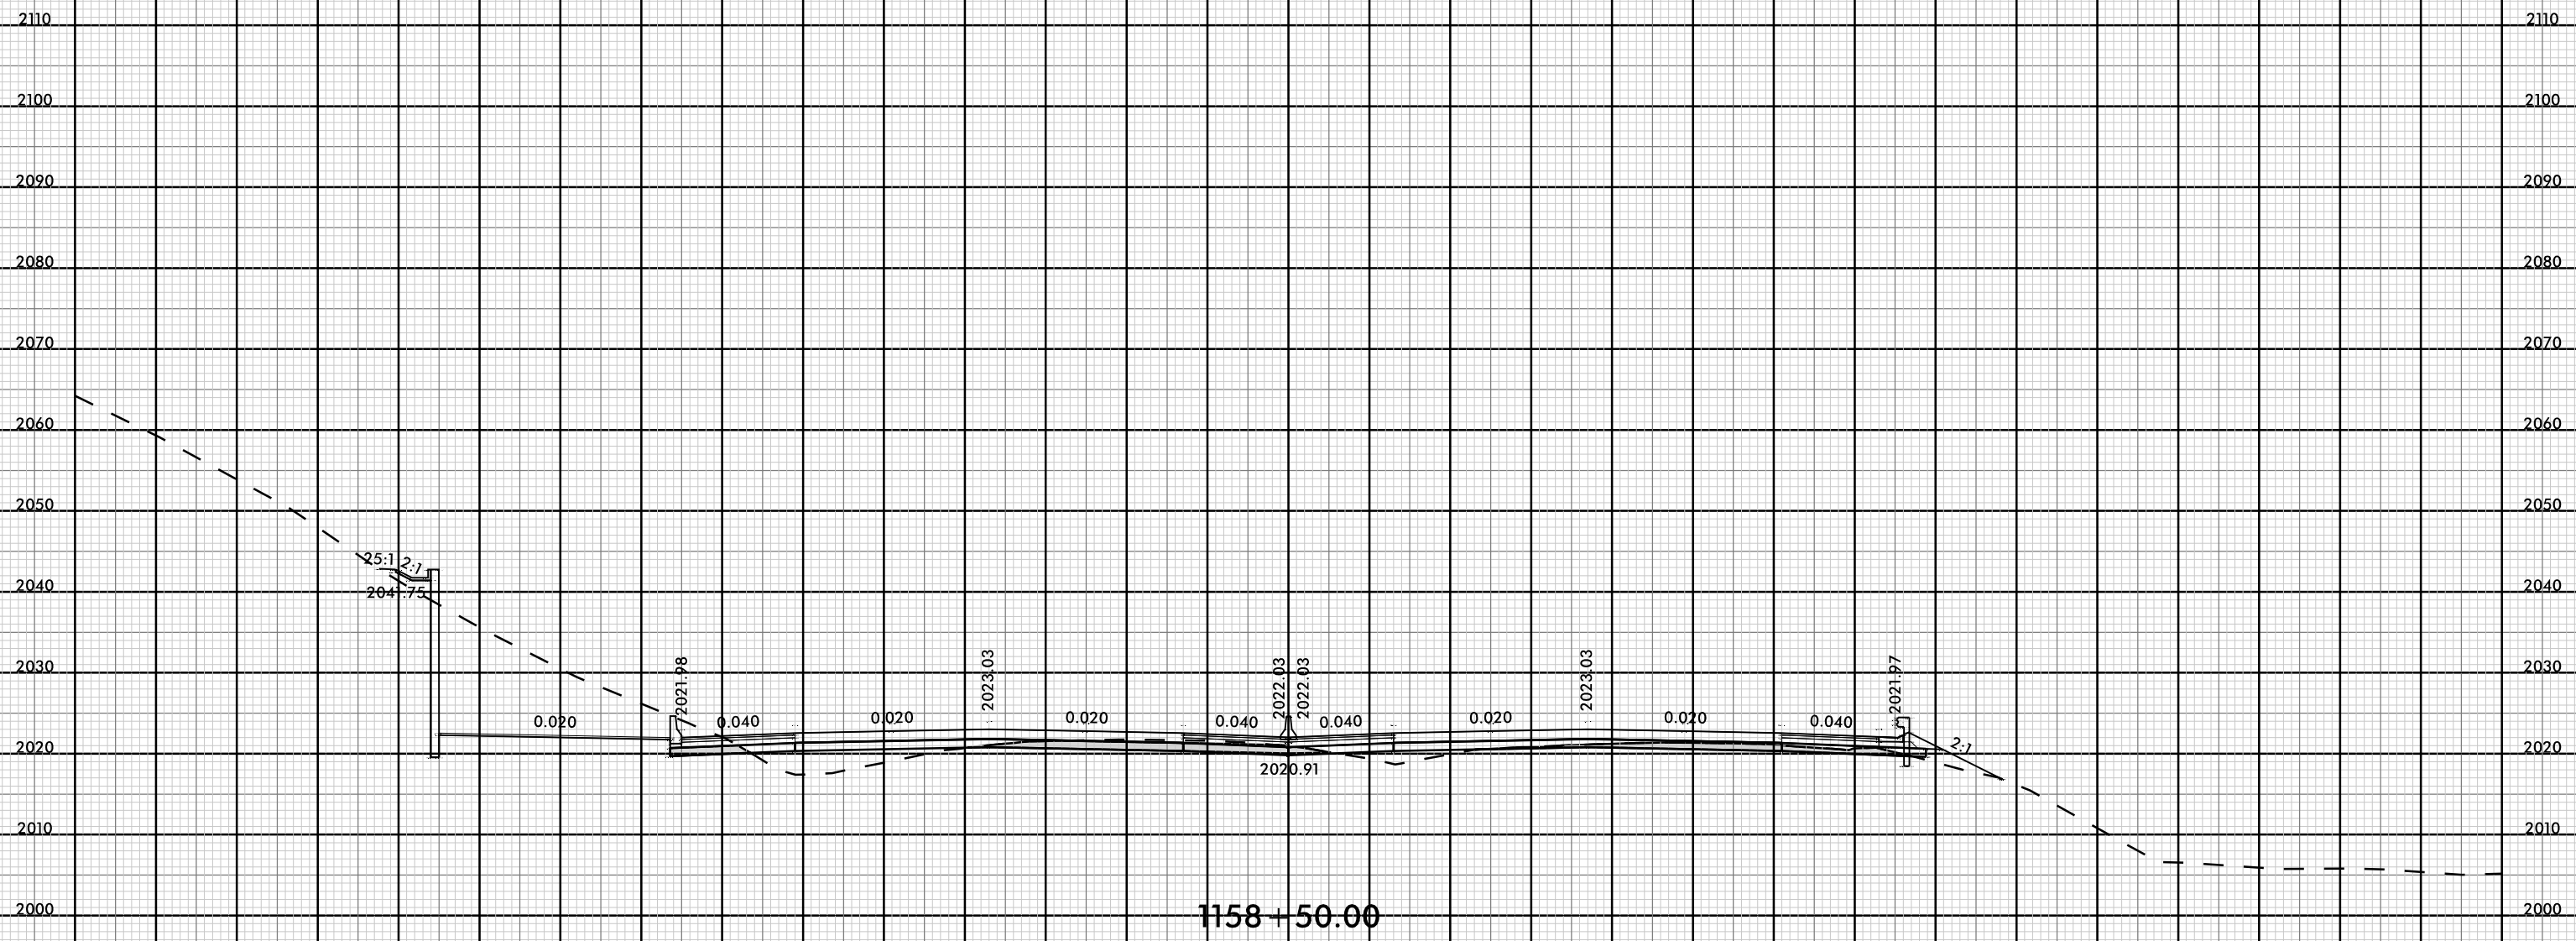

1158 + 50.00



08-MAR-2009 11:57 AM
 I:\47000\RDY-XPL.L3.dgn
 FNITB


8/23/99



PROJ. REFERENCE NO.
I-4700

SHEET NO.
X-563

140 130 120 110 100 90 80 70 60 50 40 30 20 10 0 10 20 30 40 50 60 70 80 90 100 110 120 130 140 150

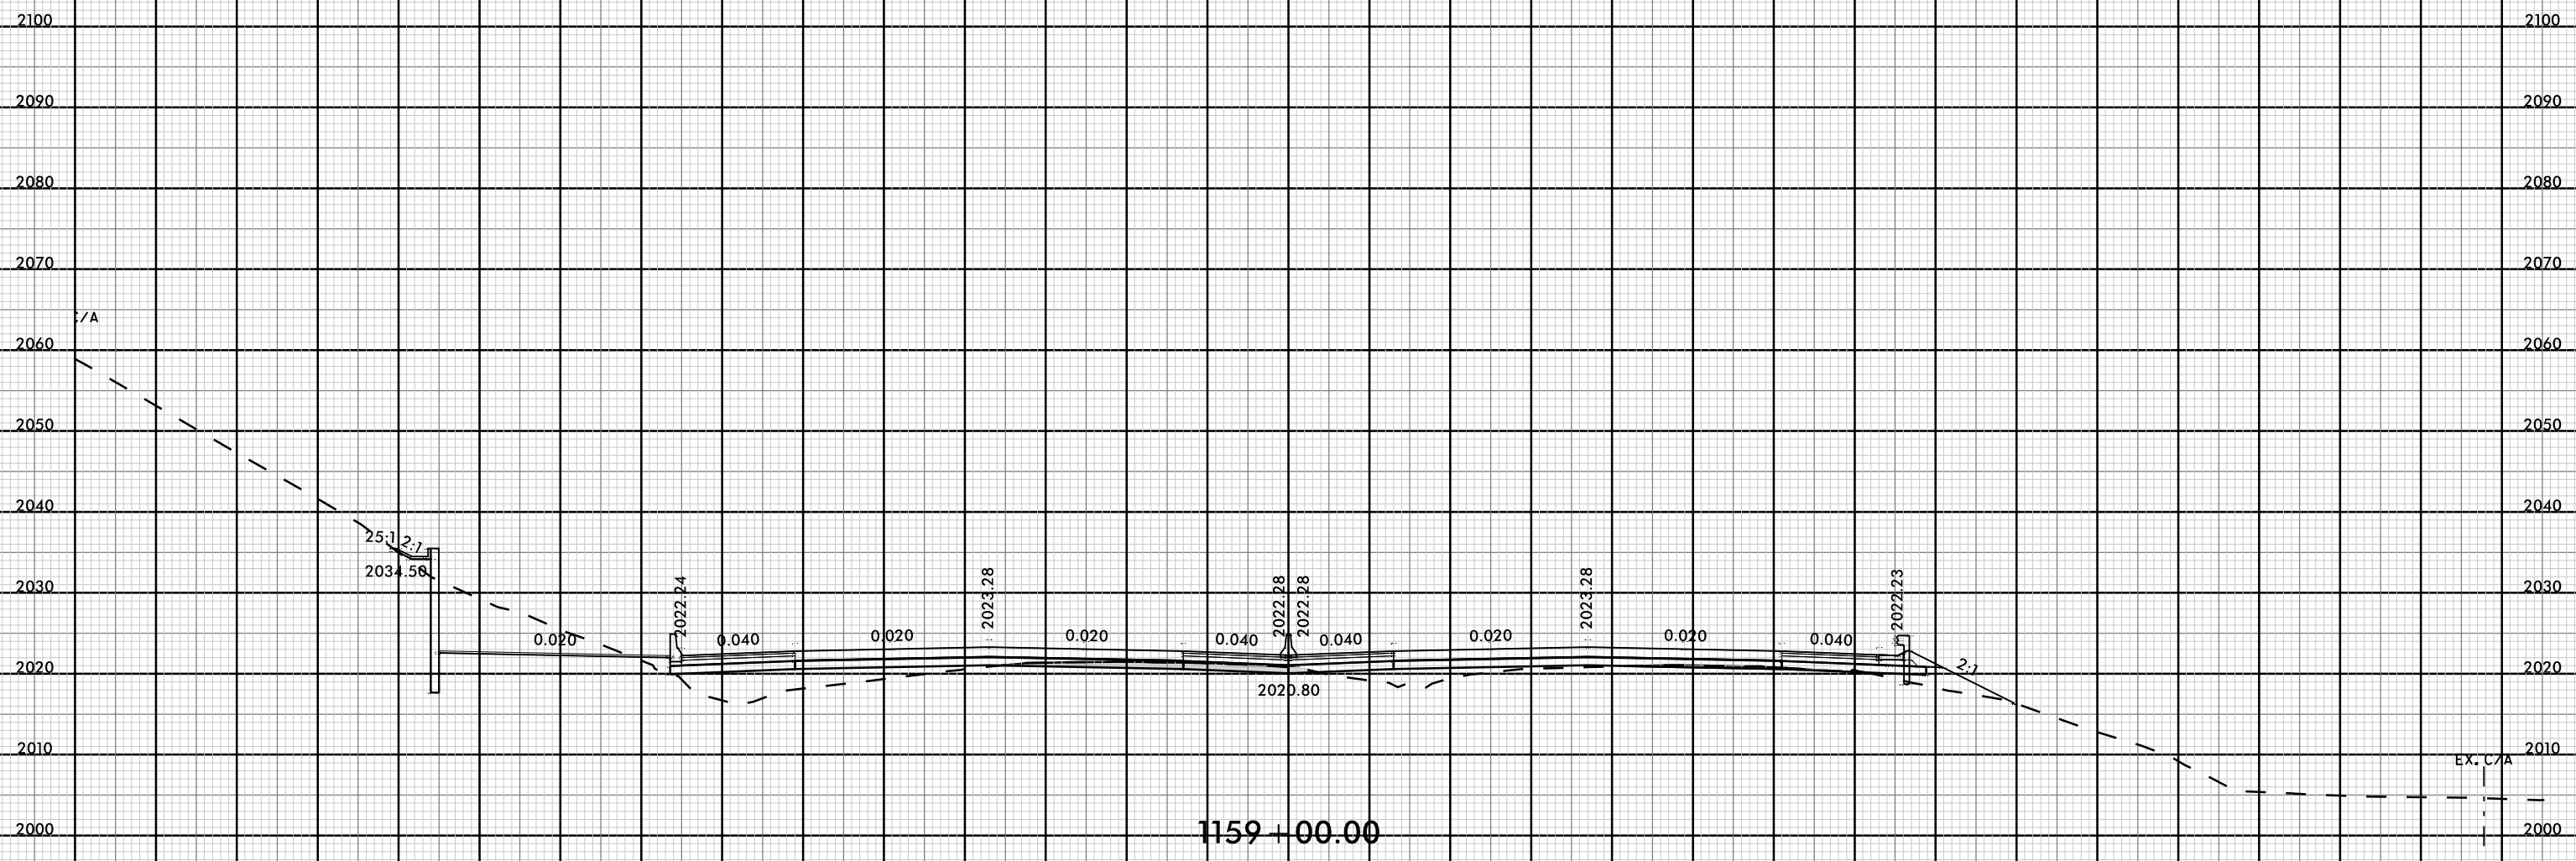


08-MAR-2009 11:57
I:\4700\B-ROV-XPL.L3.dgn
FINITB

8/23/99



PROJ. REFERENCE NO.	SHEET NO.
I-4700	X-564

140 130 120 110 100 90 80 70 60 50 40 30 20 10 0 10 20 30 40 50 60 70 80 90 100 110 120 130 140 150

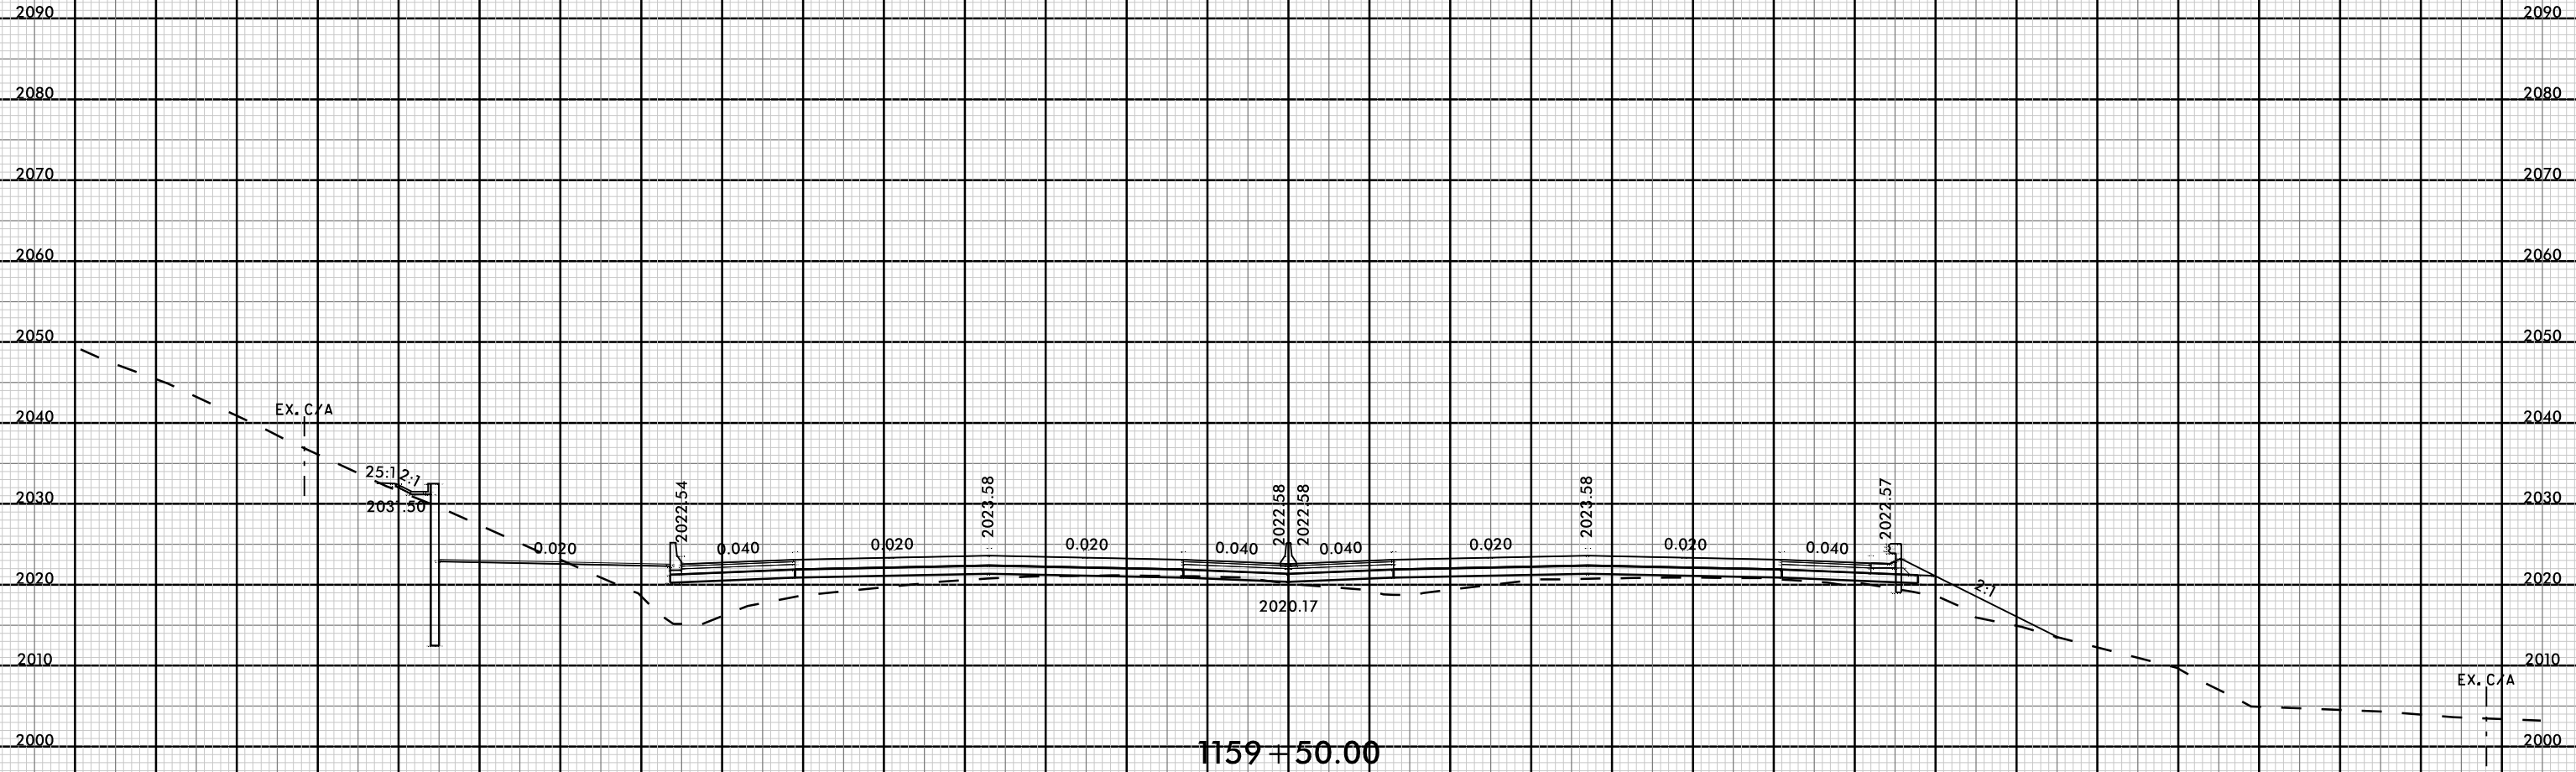

08-MAR-2019 11:57 AM
C:\WORK\RDY_XPL.L3.dgn

140 130 120 110 100 90 80 70 60 50 40 30 20 10 0 10 20 30 40 50 60 70 80 90 100 110 120 130 140 150


8/23/99



PROJ. REFERENCE NO.
I-4700

SHEET NO.
X-565

140 130 120 110 100 90 80 70 60 50 40 30 20 10 0 10 20 30 40 50 60 70 80 90 100 110 120 130 140 150


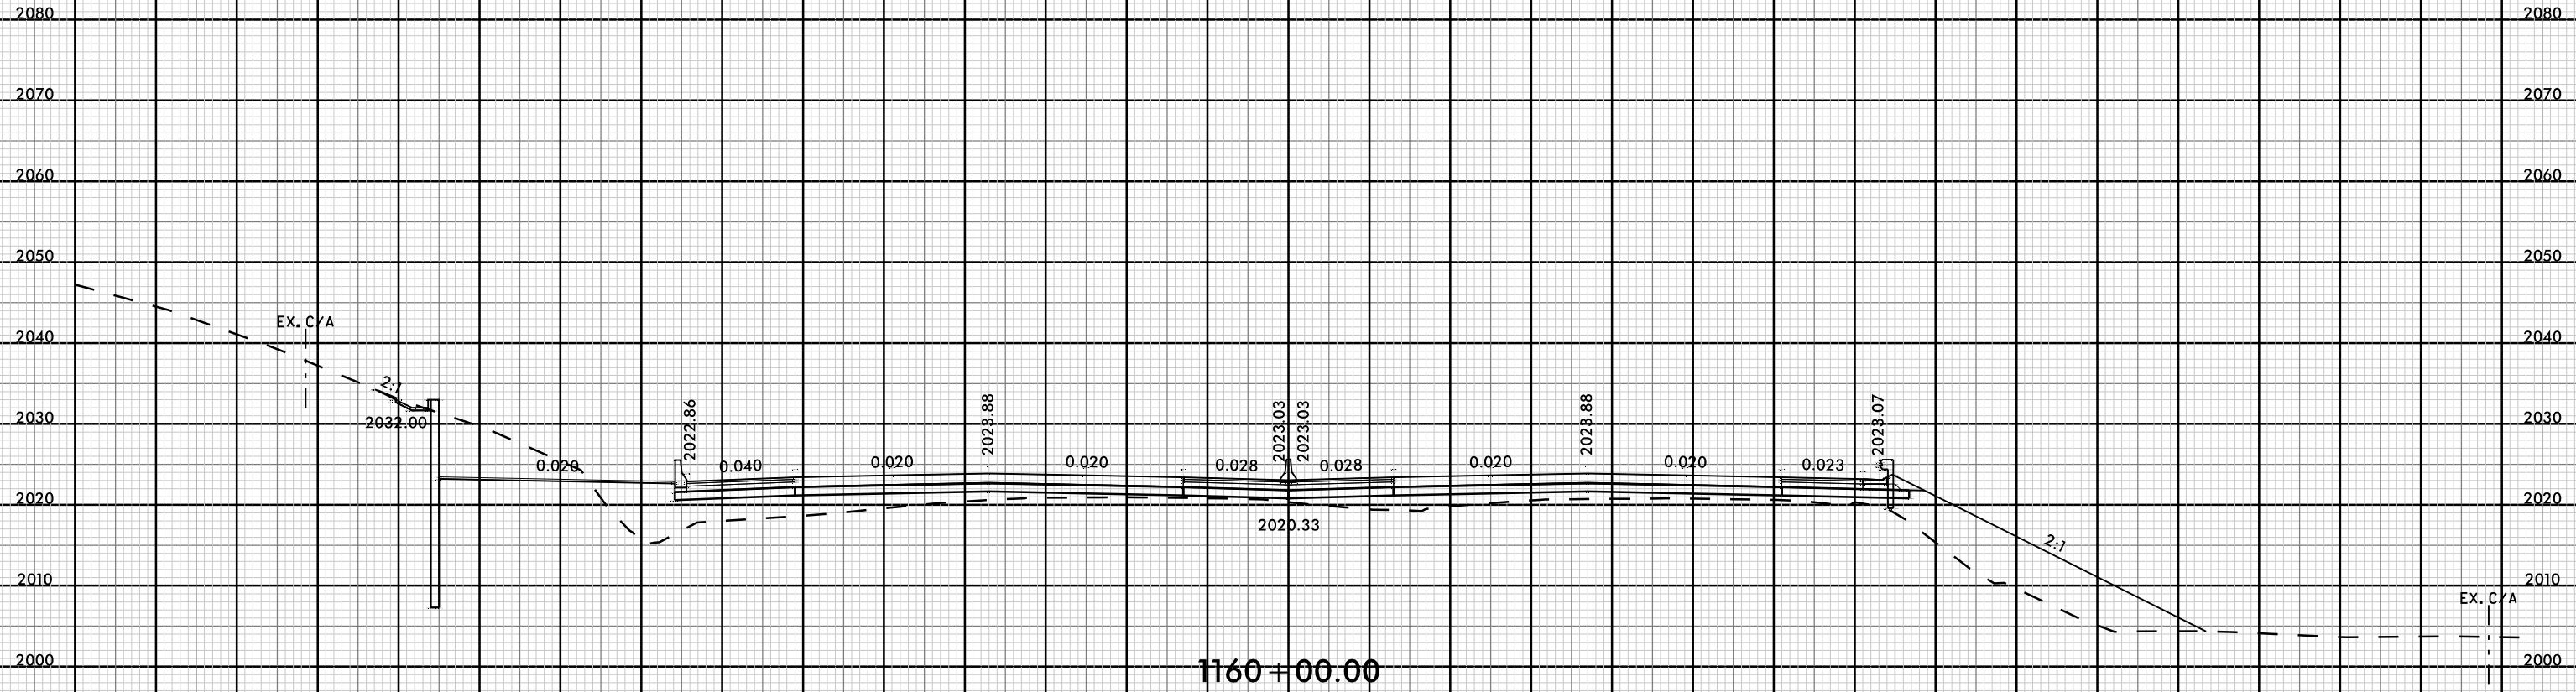




08-MAR-2019 11:57
 I:\4700\B-ROAD-XPL-L3.dgn
 FNITB

EX. C/A

1160 + 00.00



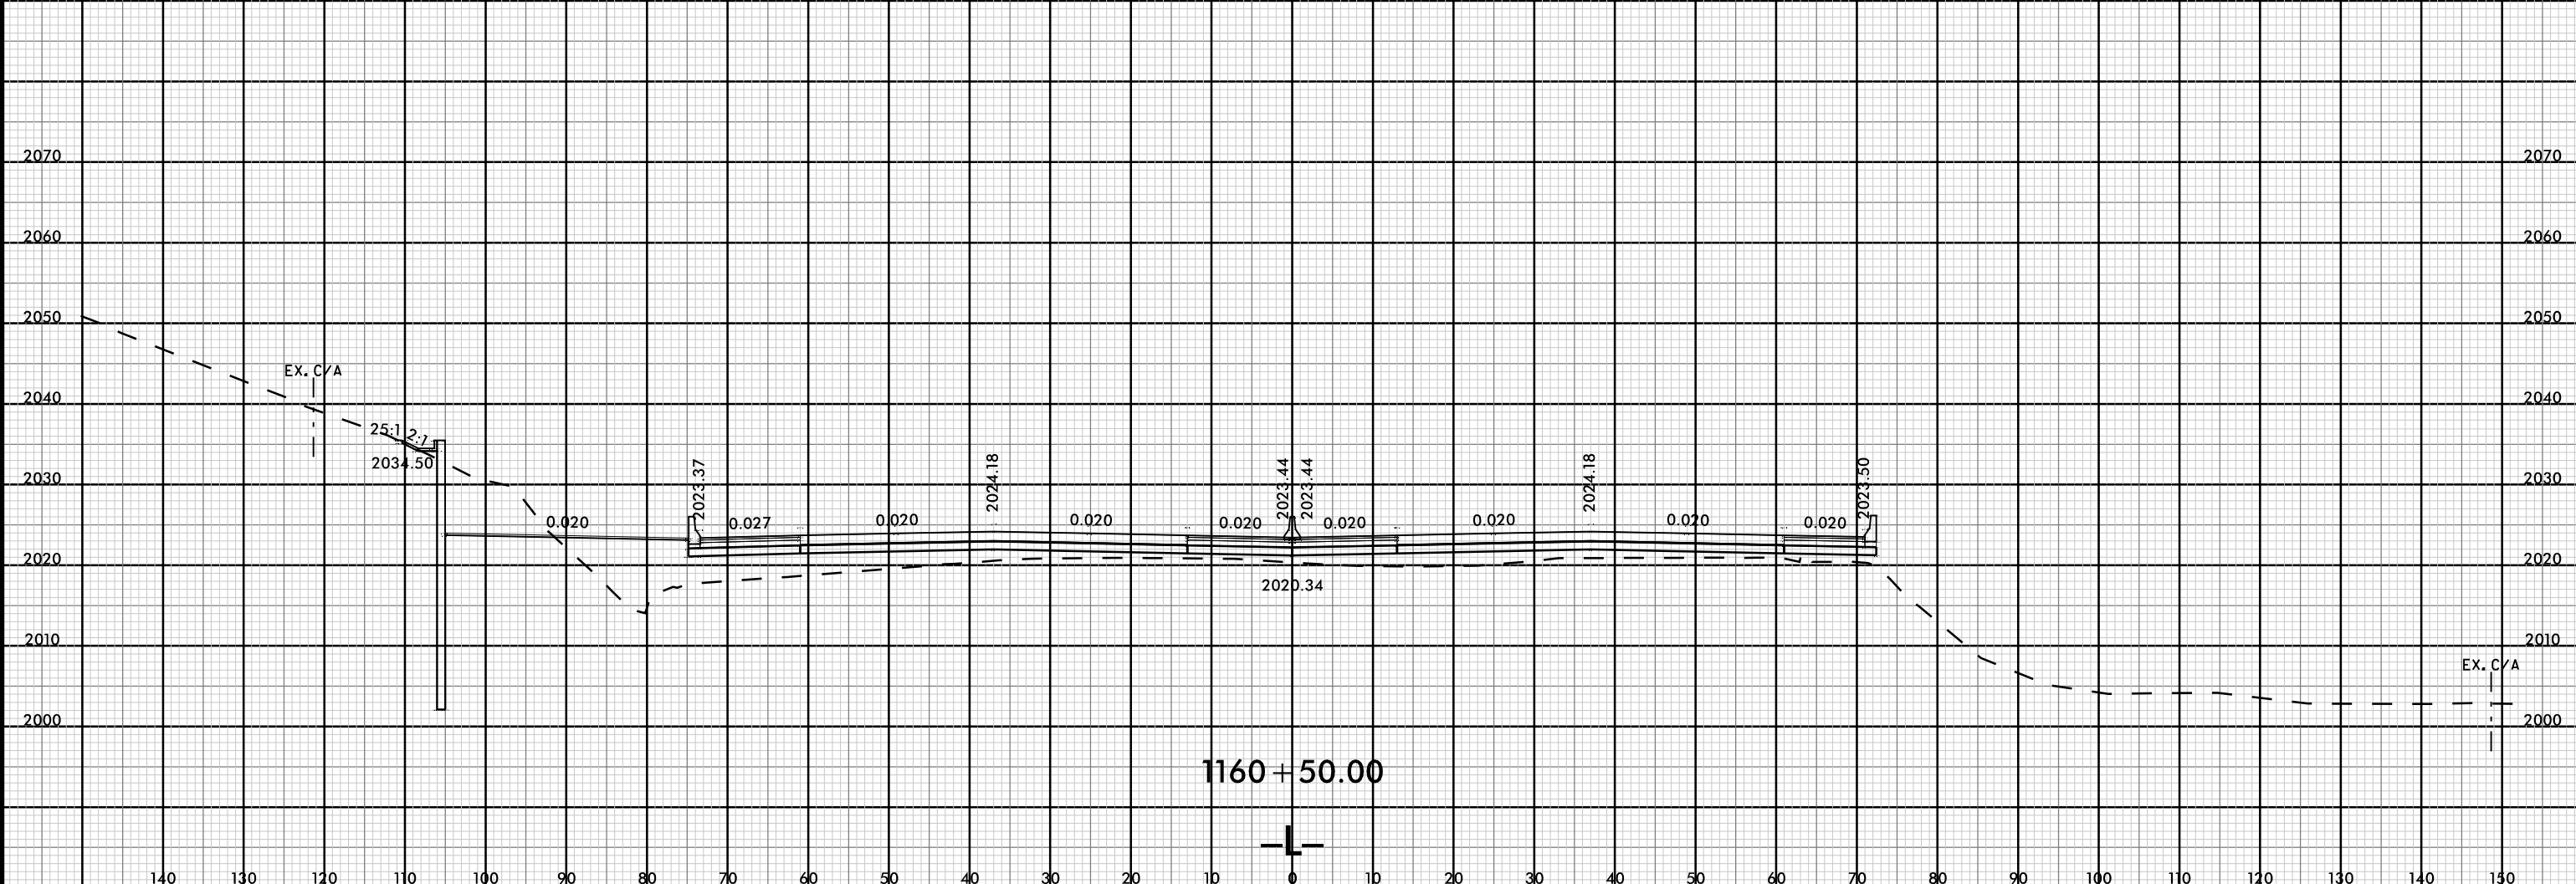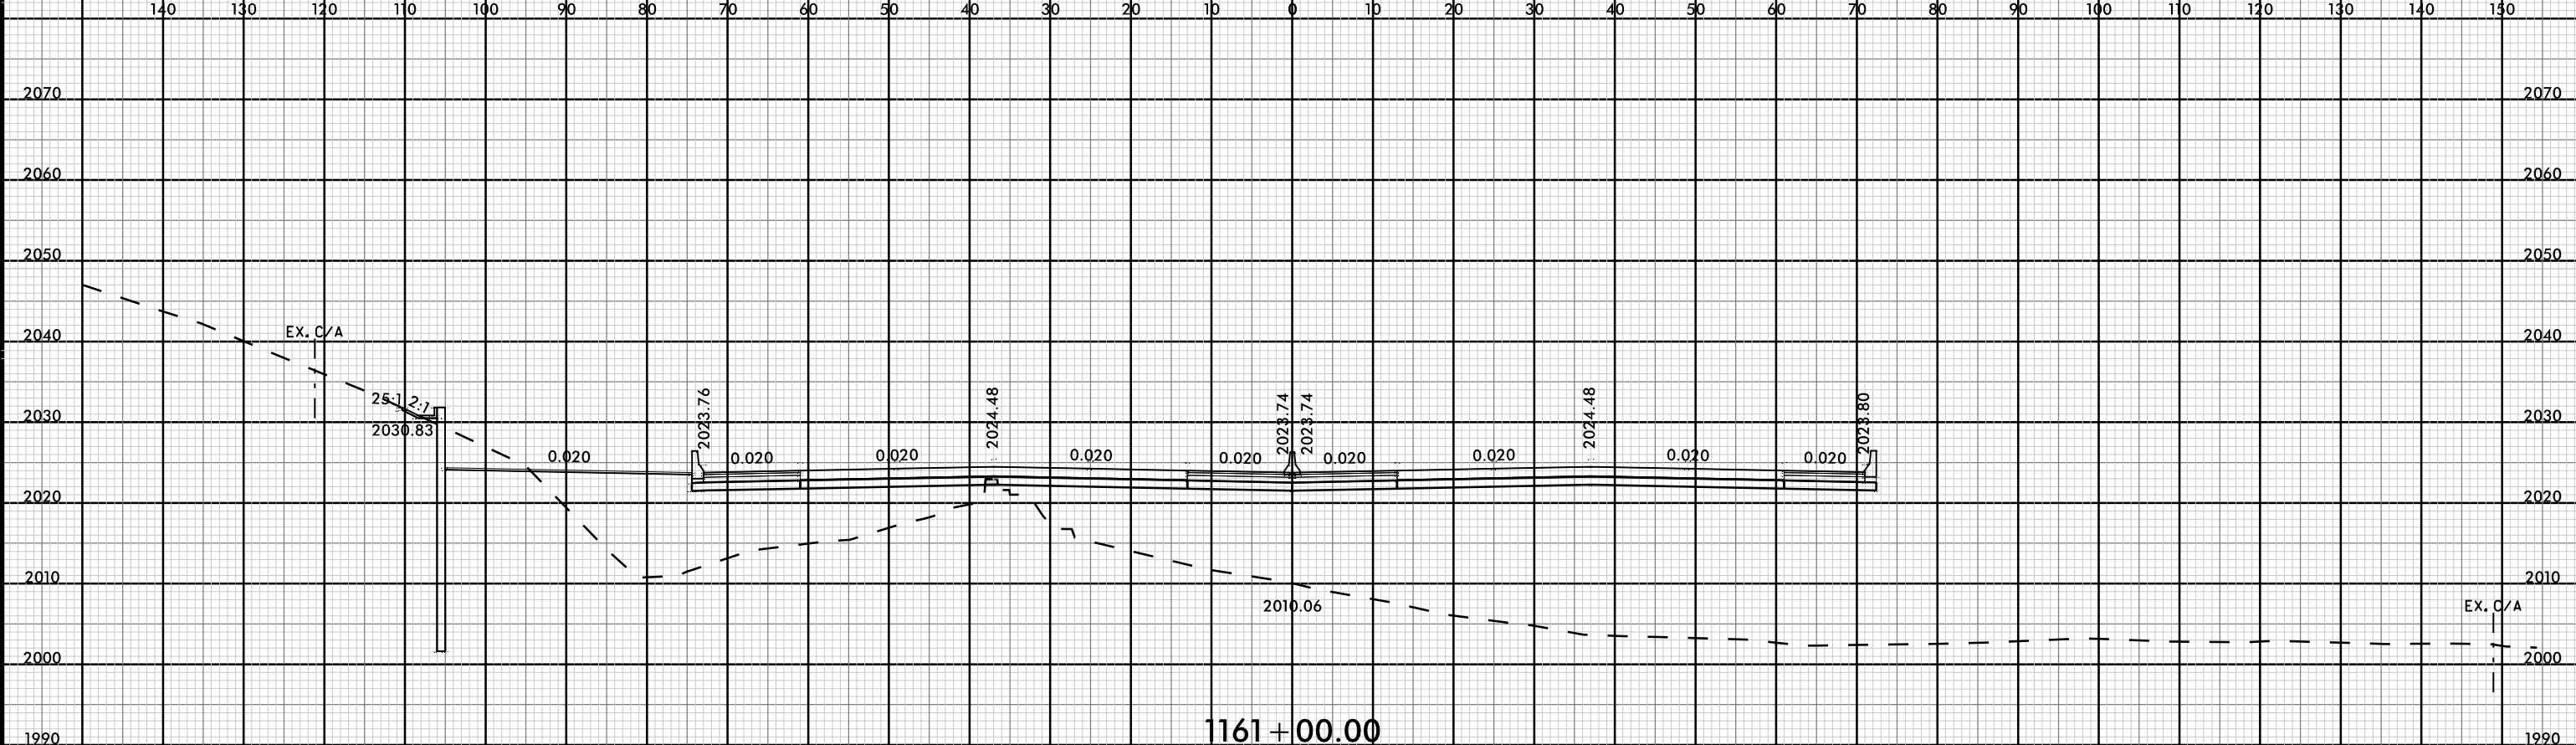

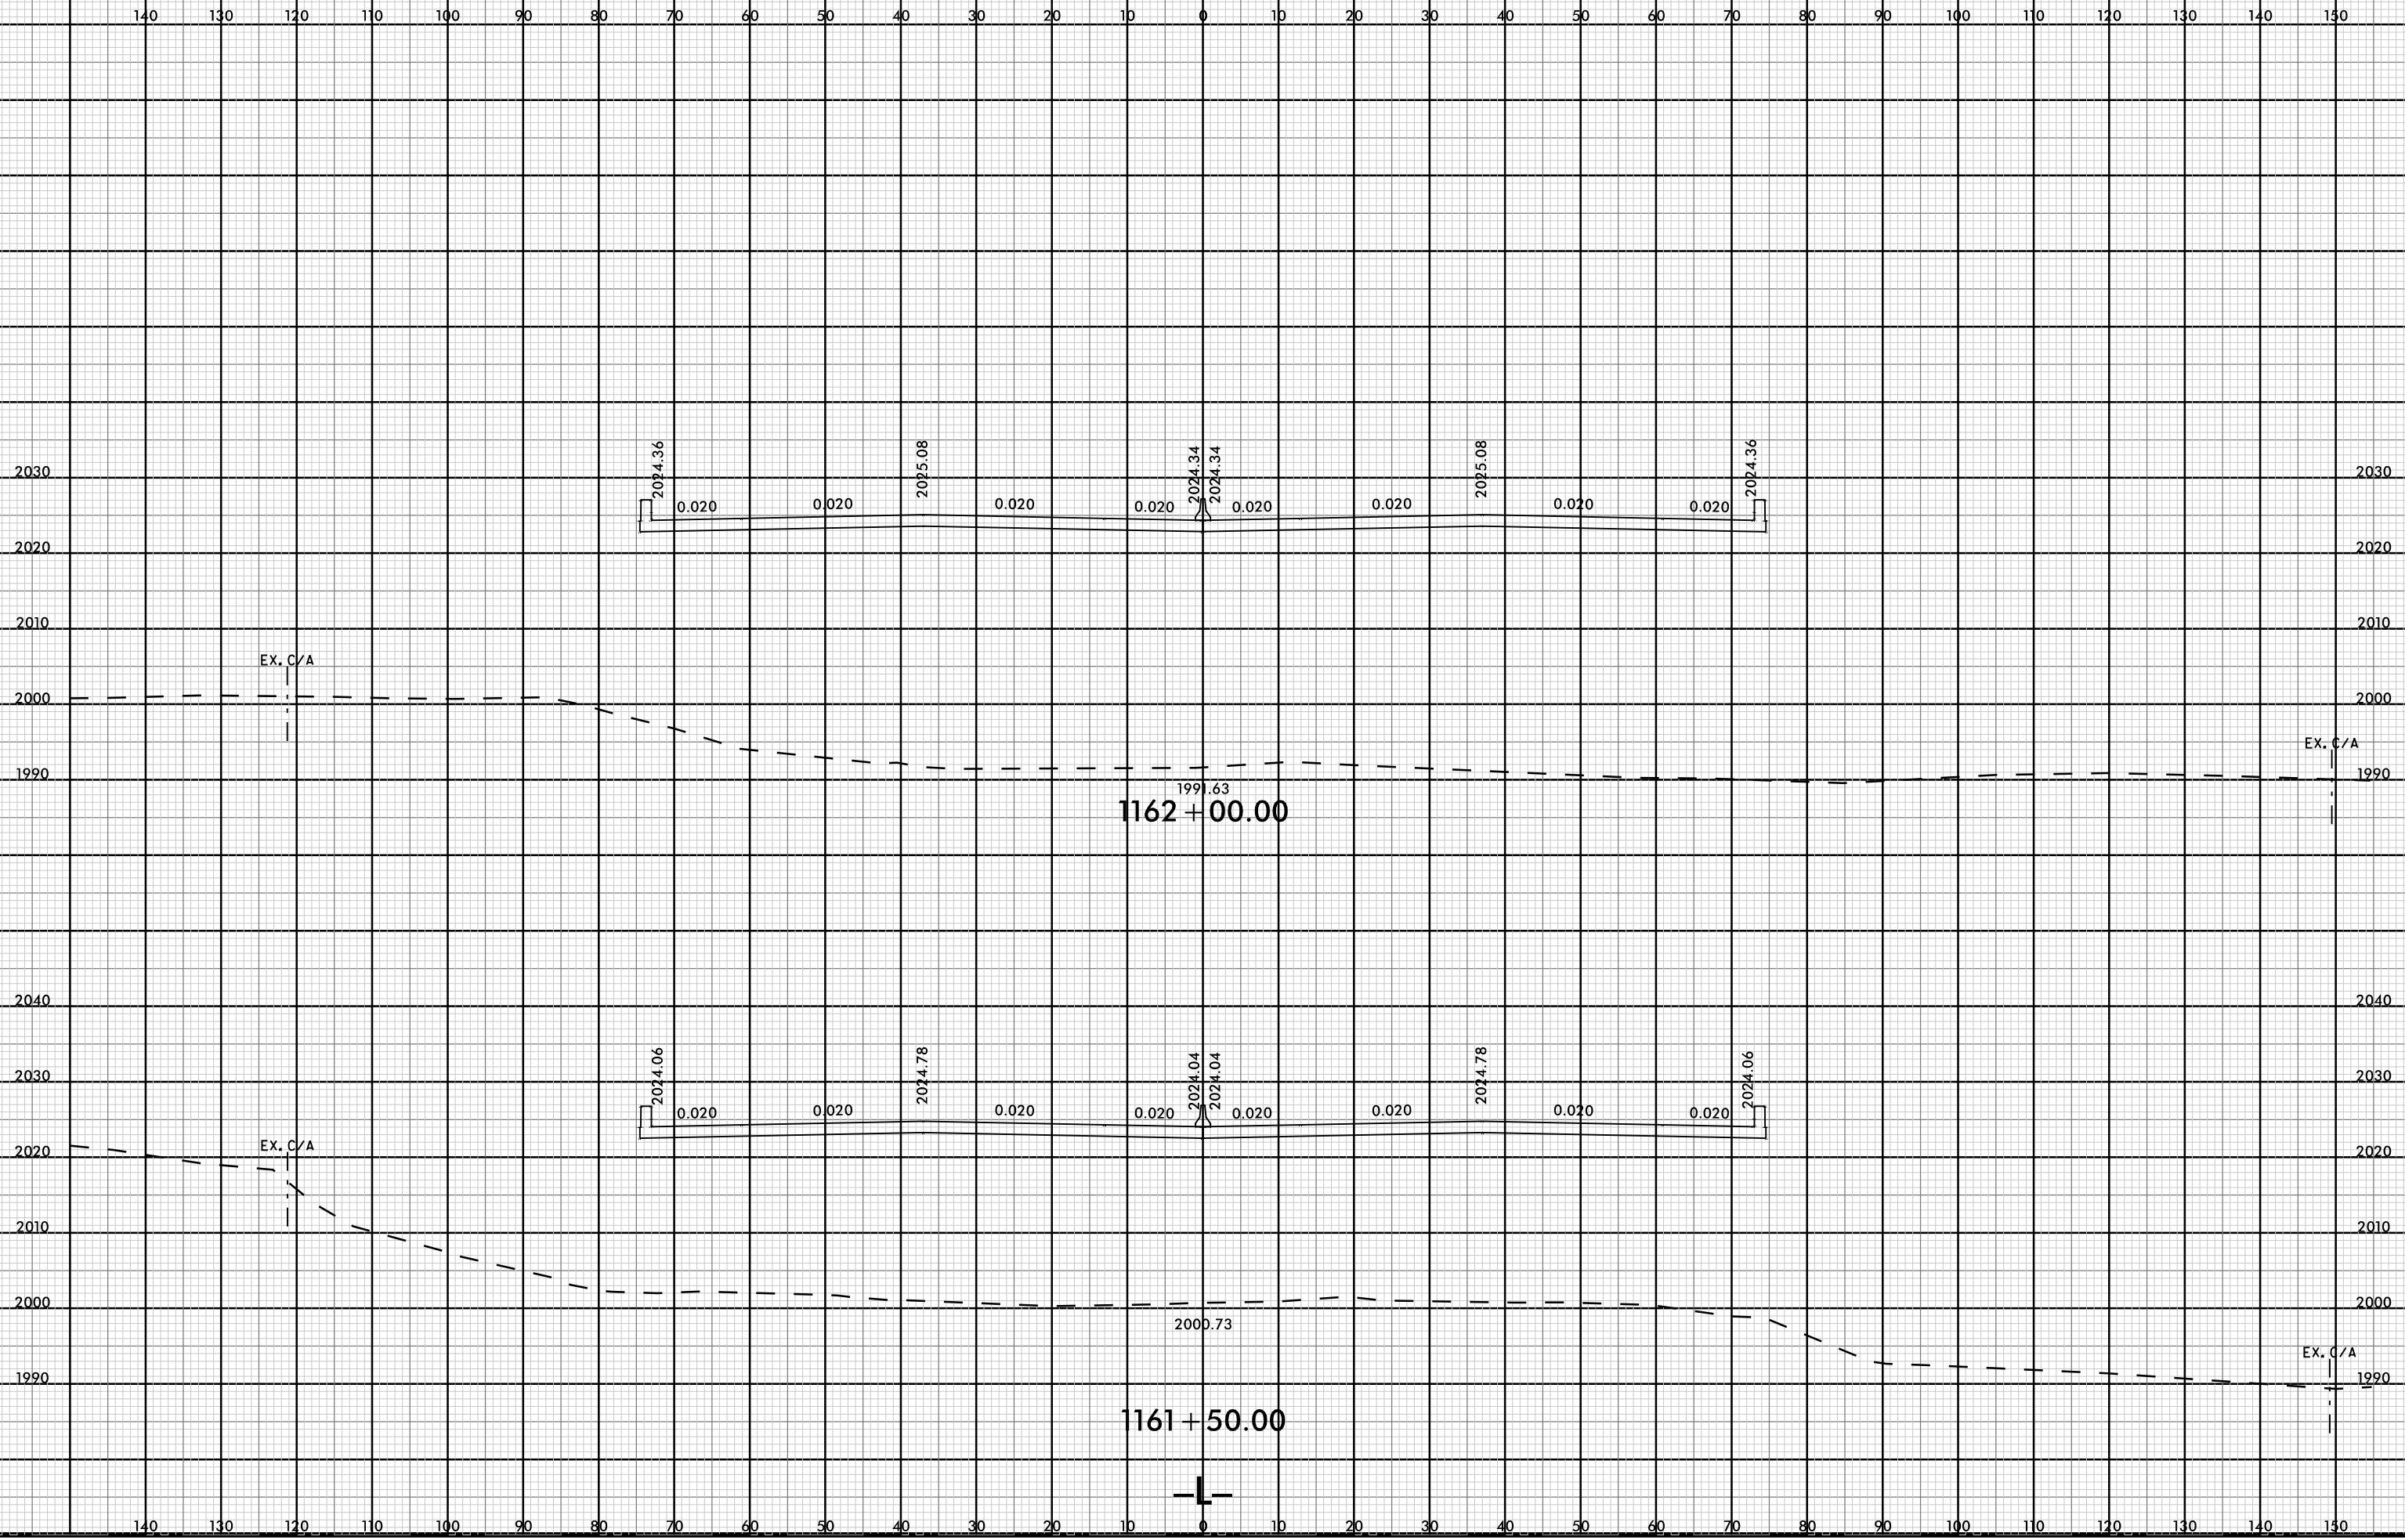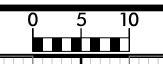

2030 2030

2020 2020

2010 2010

2000 2000

1990 1990

2040 2040

2030 2030

2020 2020

2010 2010

2000 2000

1990 1990

2024.36 0.020 0.020 2025.08 0.020 0.020 2024.34 2024.34 0.020 0.020 2025.08 0.020 0.020 2024.36

1162 + 00.00

1991.63

2024.06 0.020 0.020 2024.78 0.020 0.020 2024.04 2024.04 0.020 0.020 2024.78 0.020 0.020 2024.06

1161 + 50.00

2000.73

EX. C/A

EX. C/A

EX. C/A

EX. C/A



140 130 120 110 100 90 80 70 60 50 40 30 20 10 0 10 20 30 40 50 60 70 80 90 100 110 120 130 140 150

2030

2030

2020

2020

2010

2010

2000

2000

1990

1990

EX. C/A

EX. C/A

1163+00.00

2030

2030

2020

2020

2010

2010

2000

2000

1990



1990


EX. C/A


EX. C/A


1162+50.00


140 130 120 110 100 90 80 70 60 50 40 30 20 10 0 10 20 30 40 50 60 70 80 90 100 110 120 130 140 150

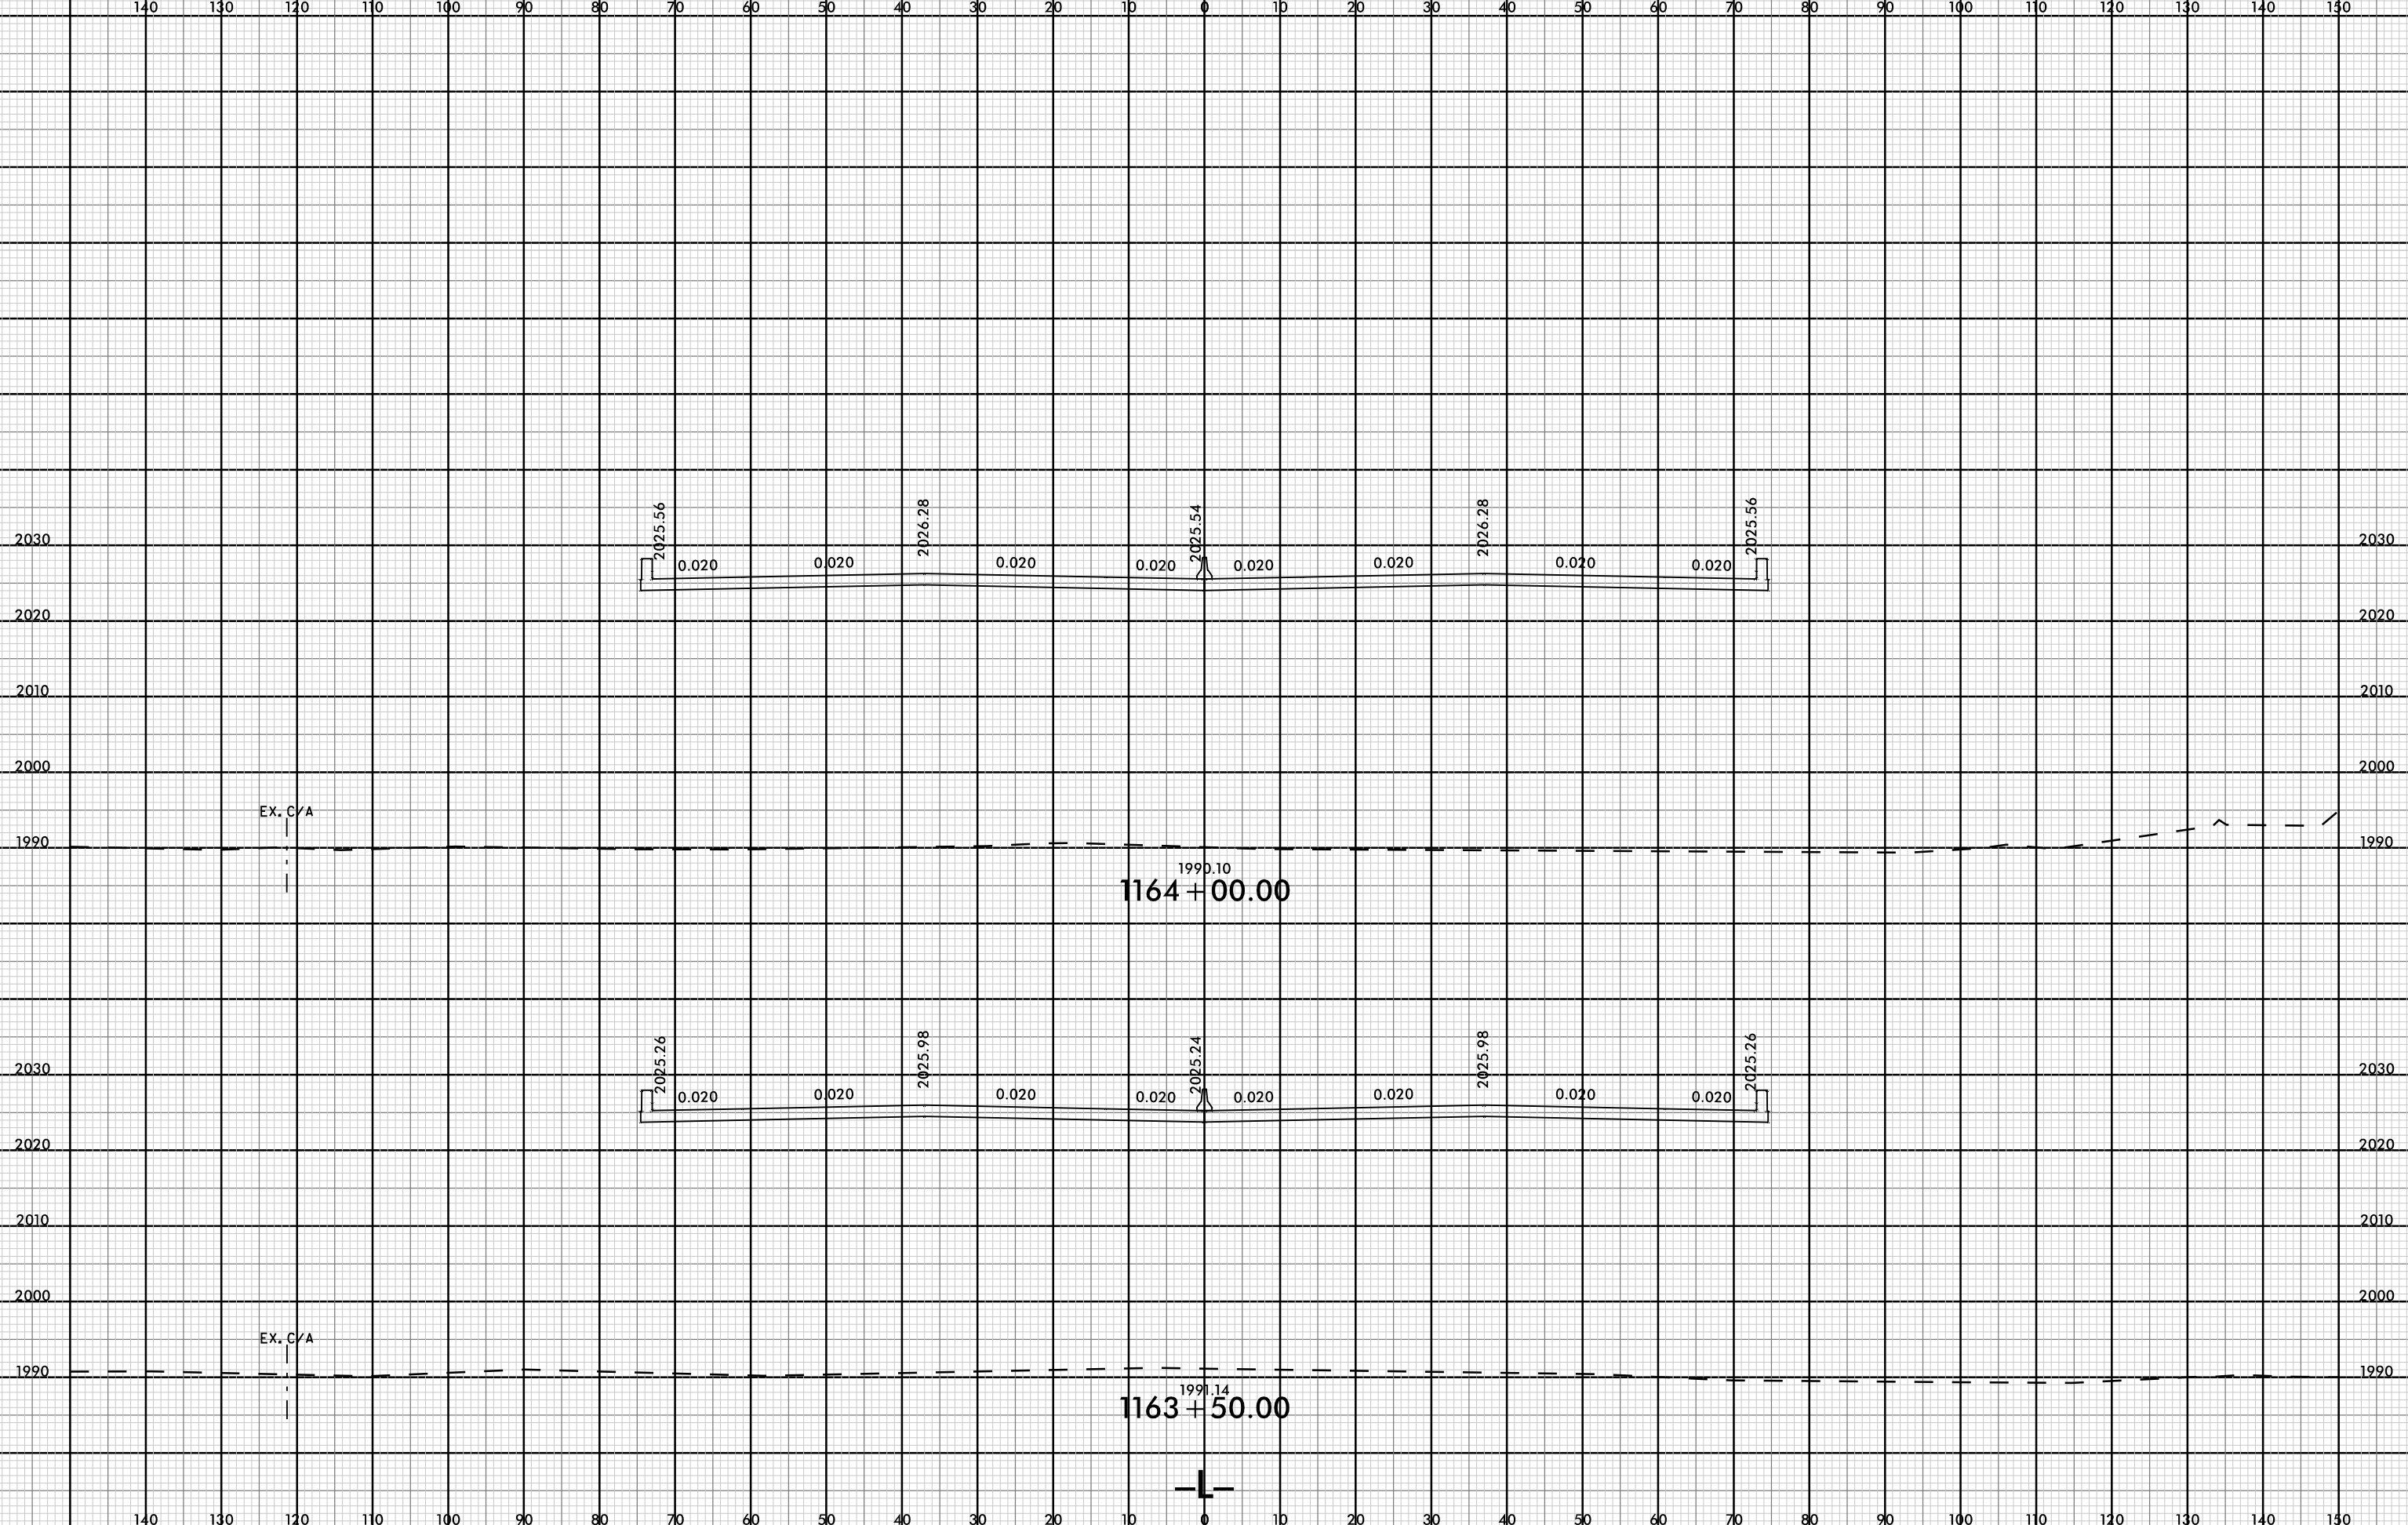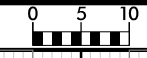

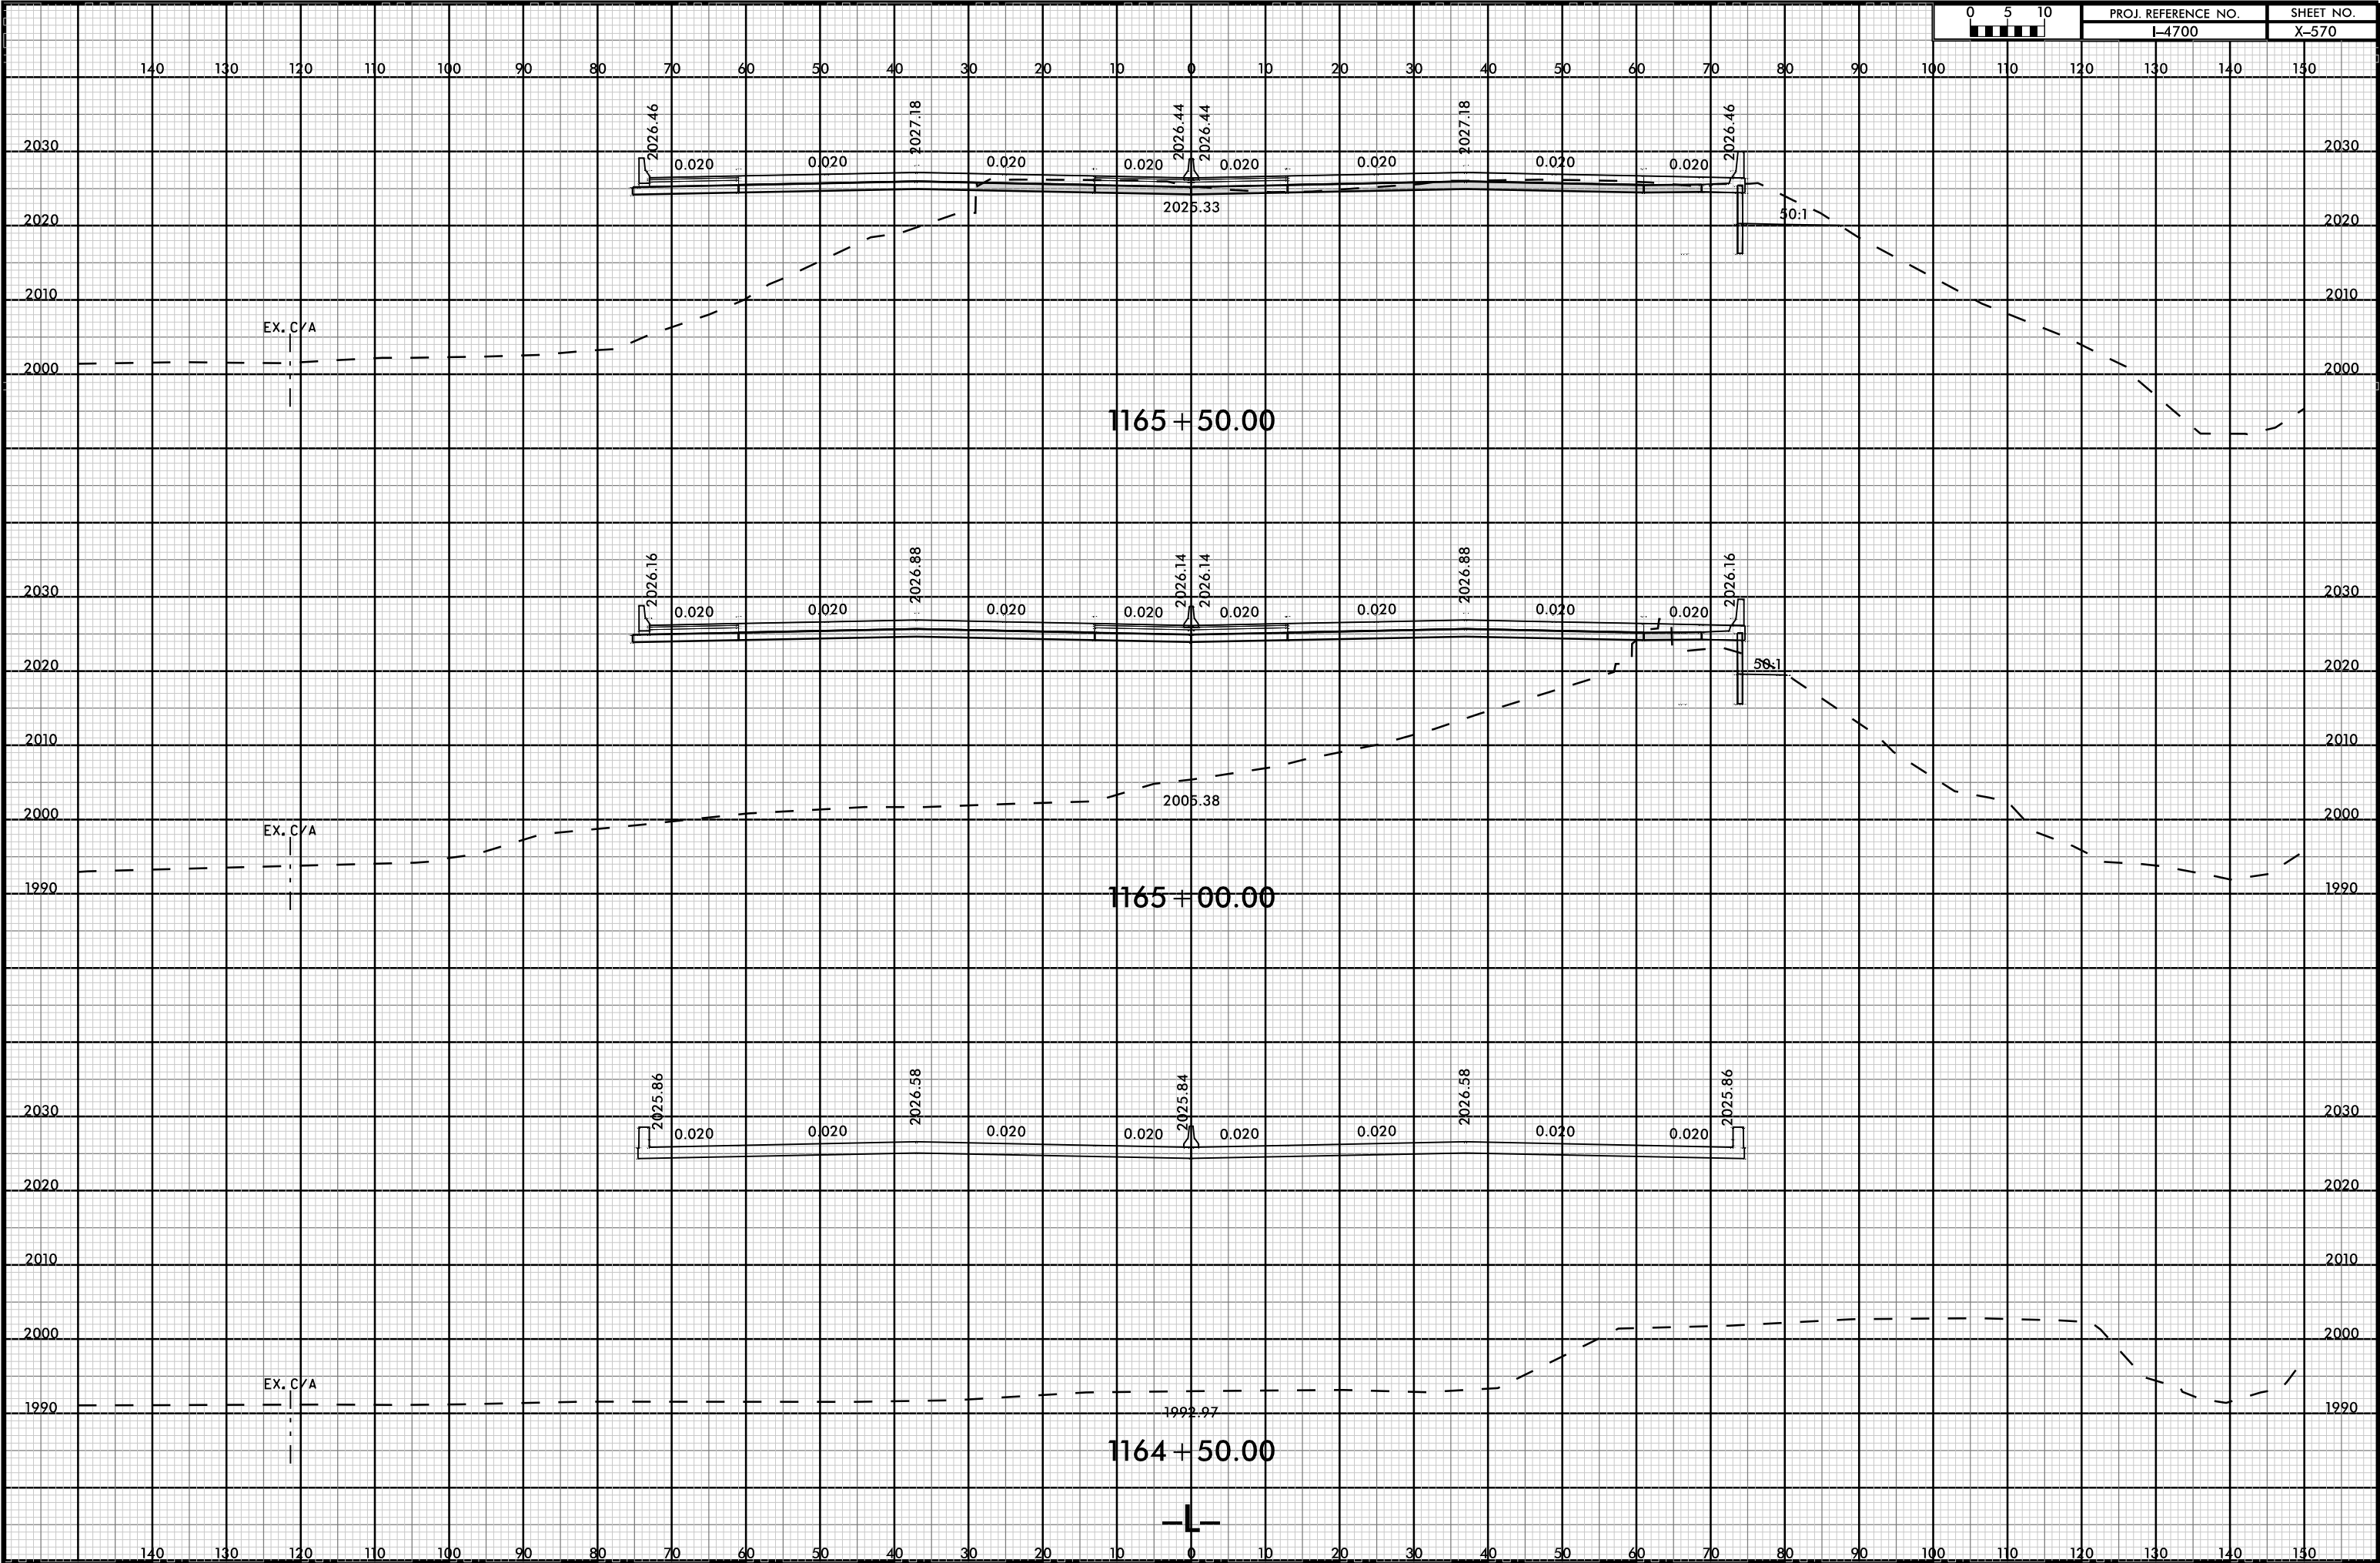

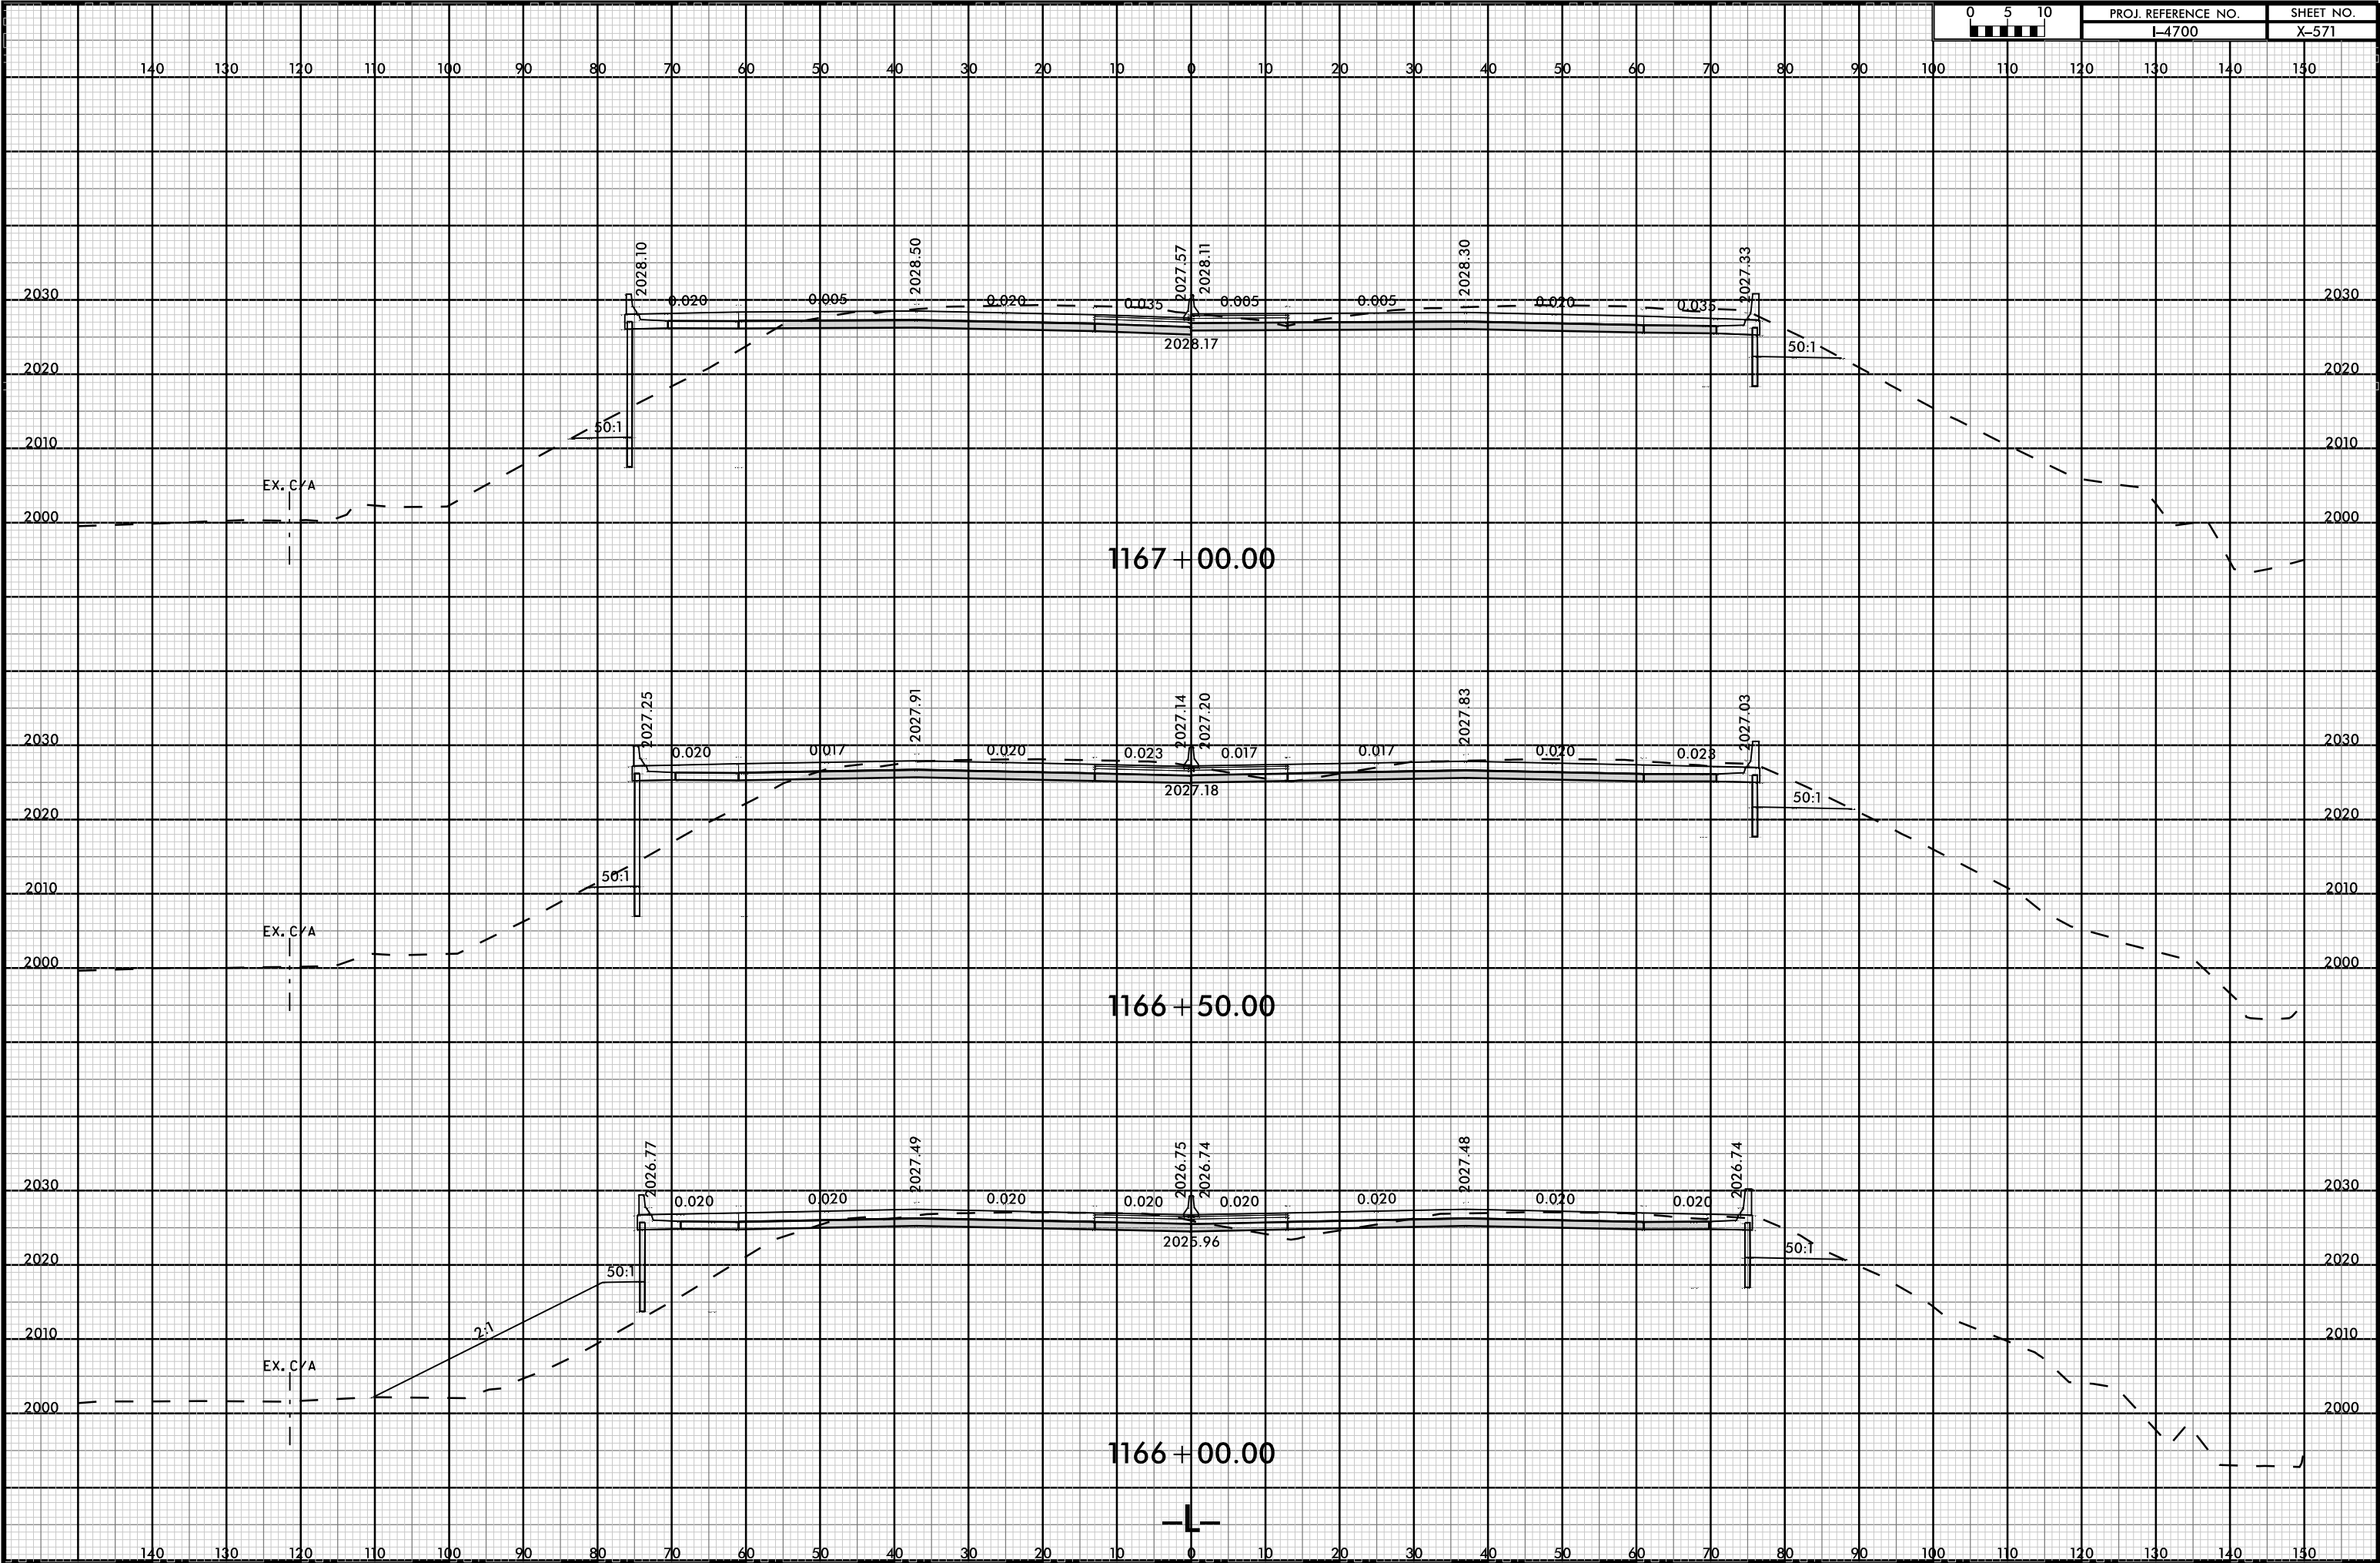

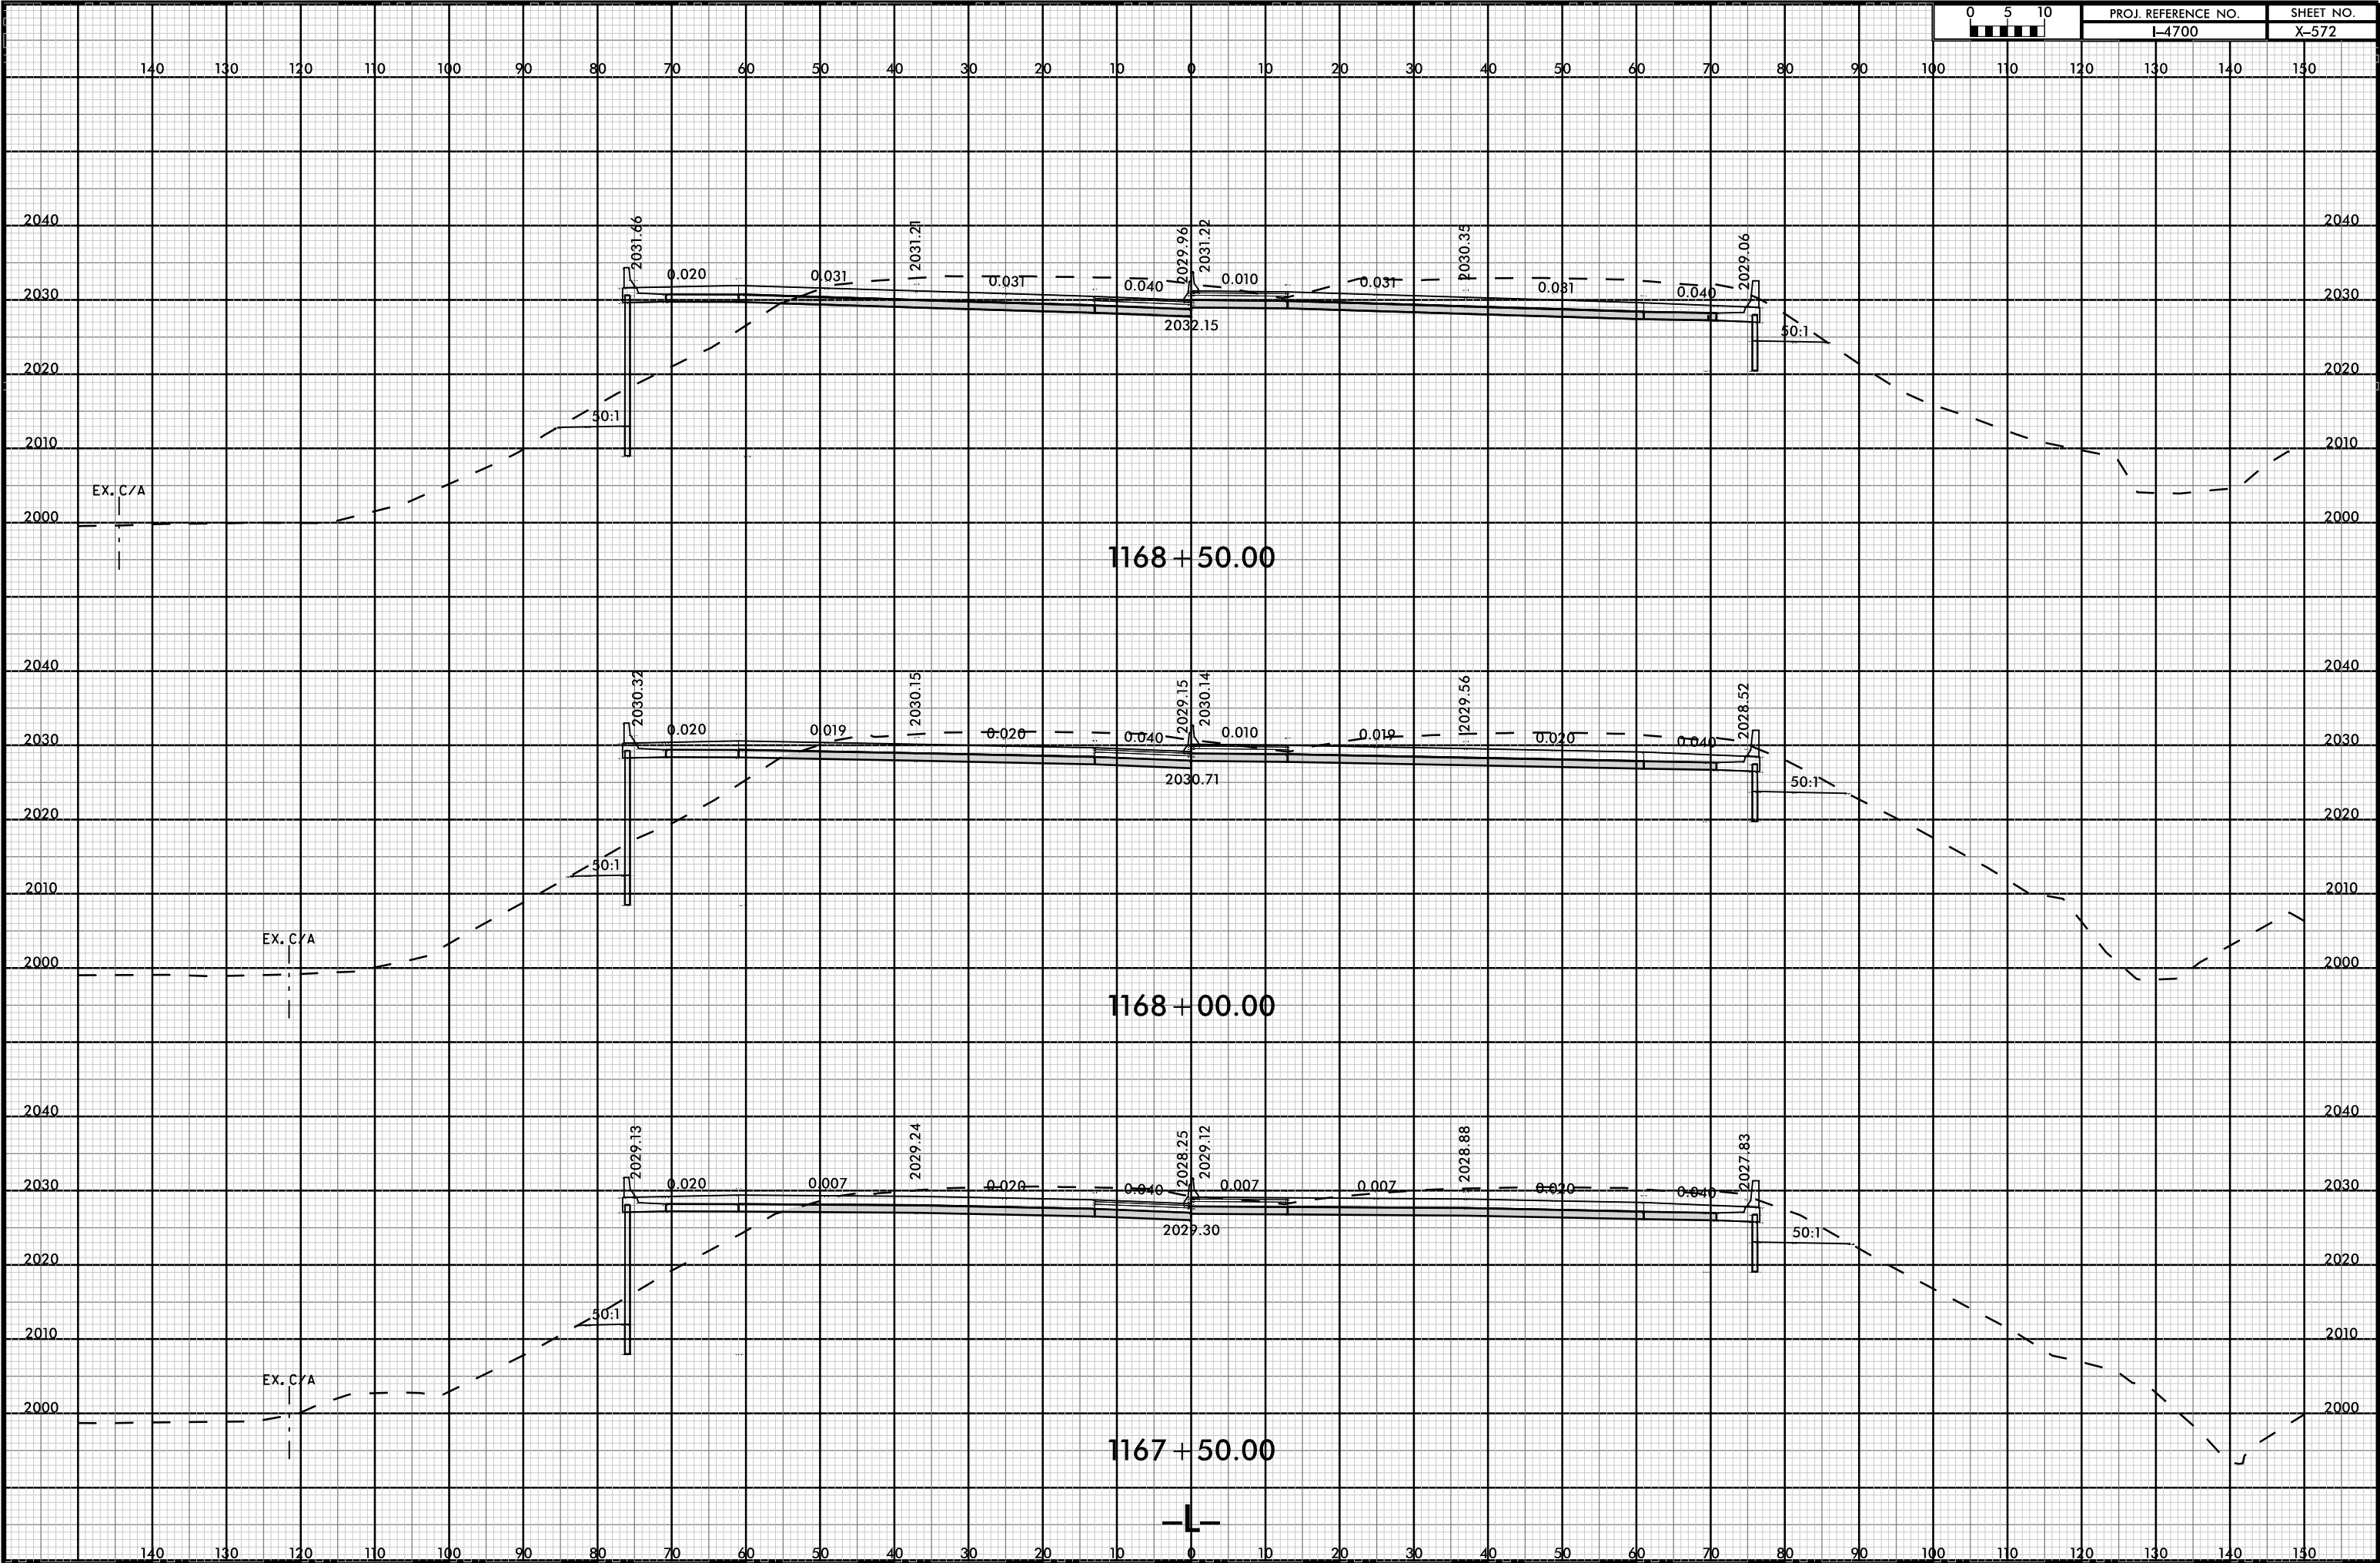

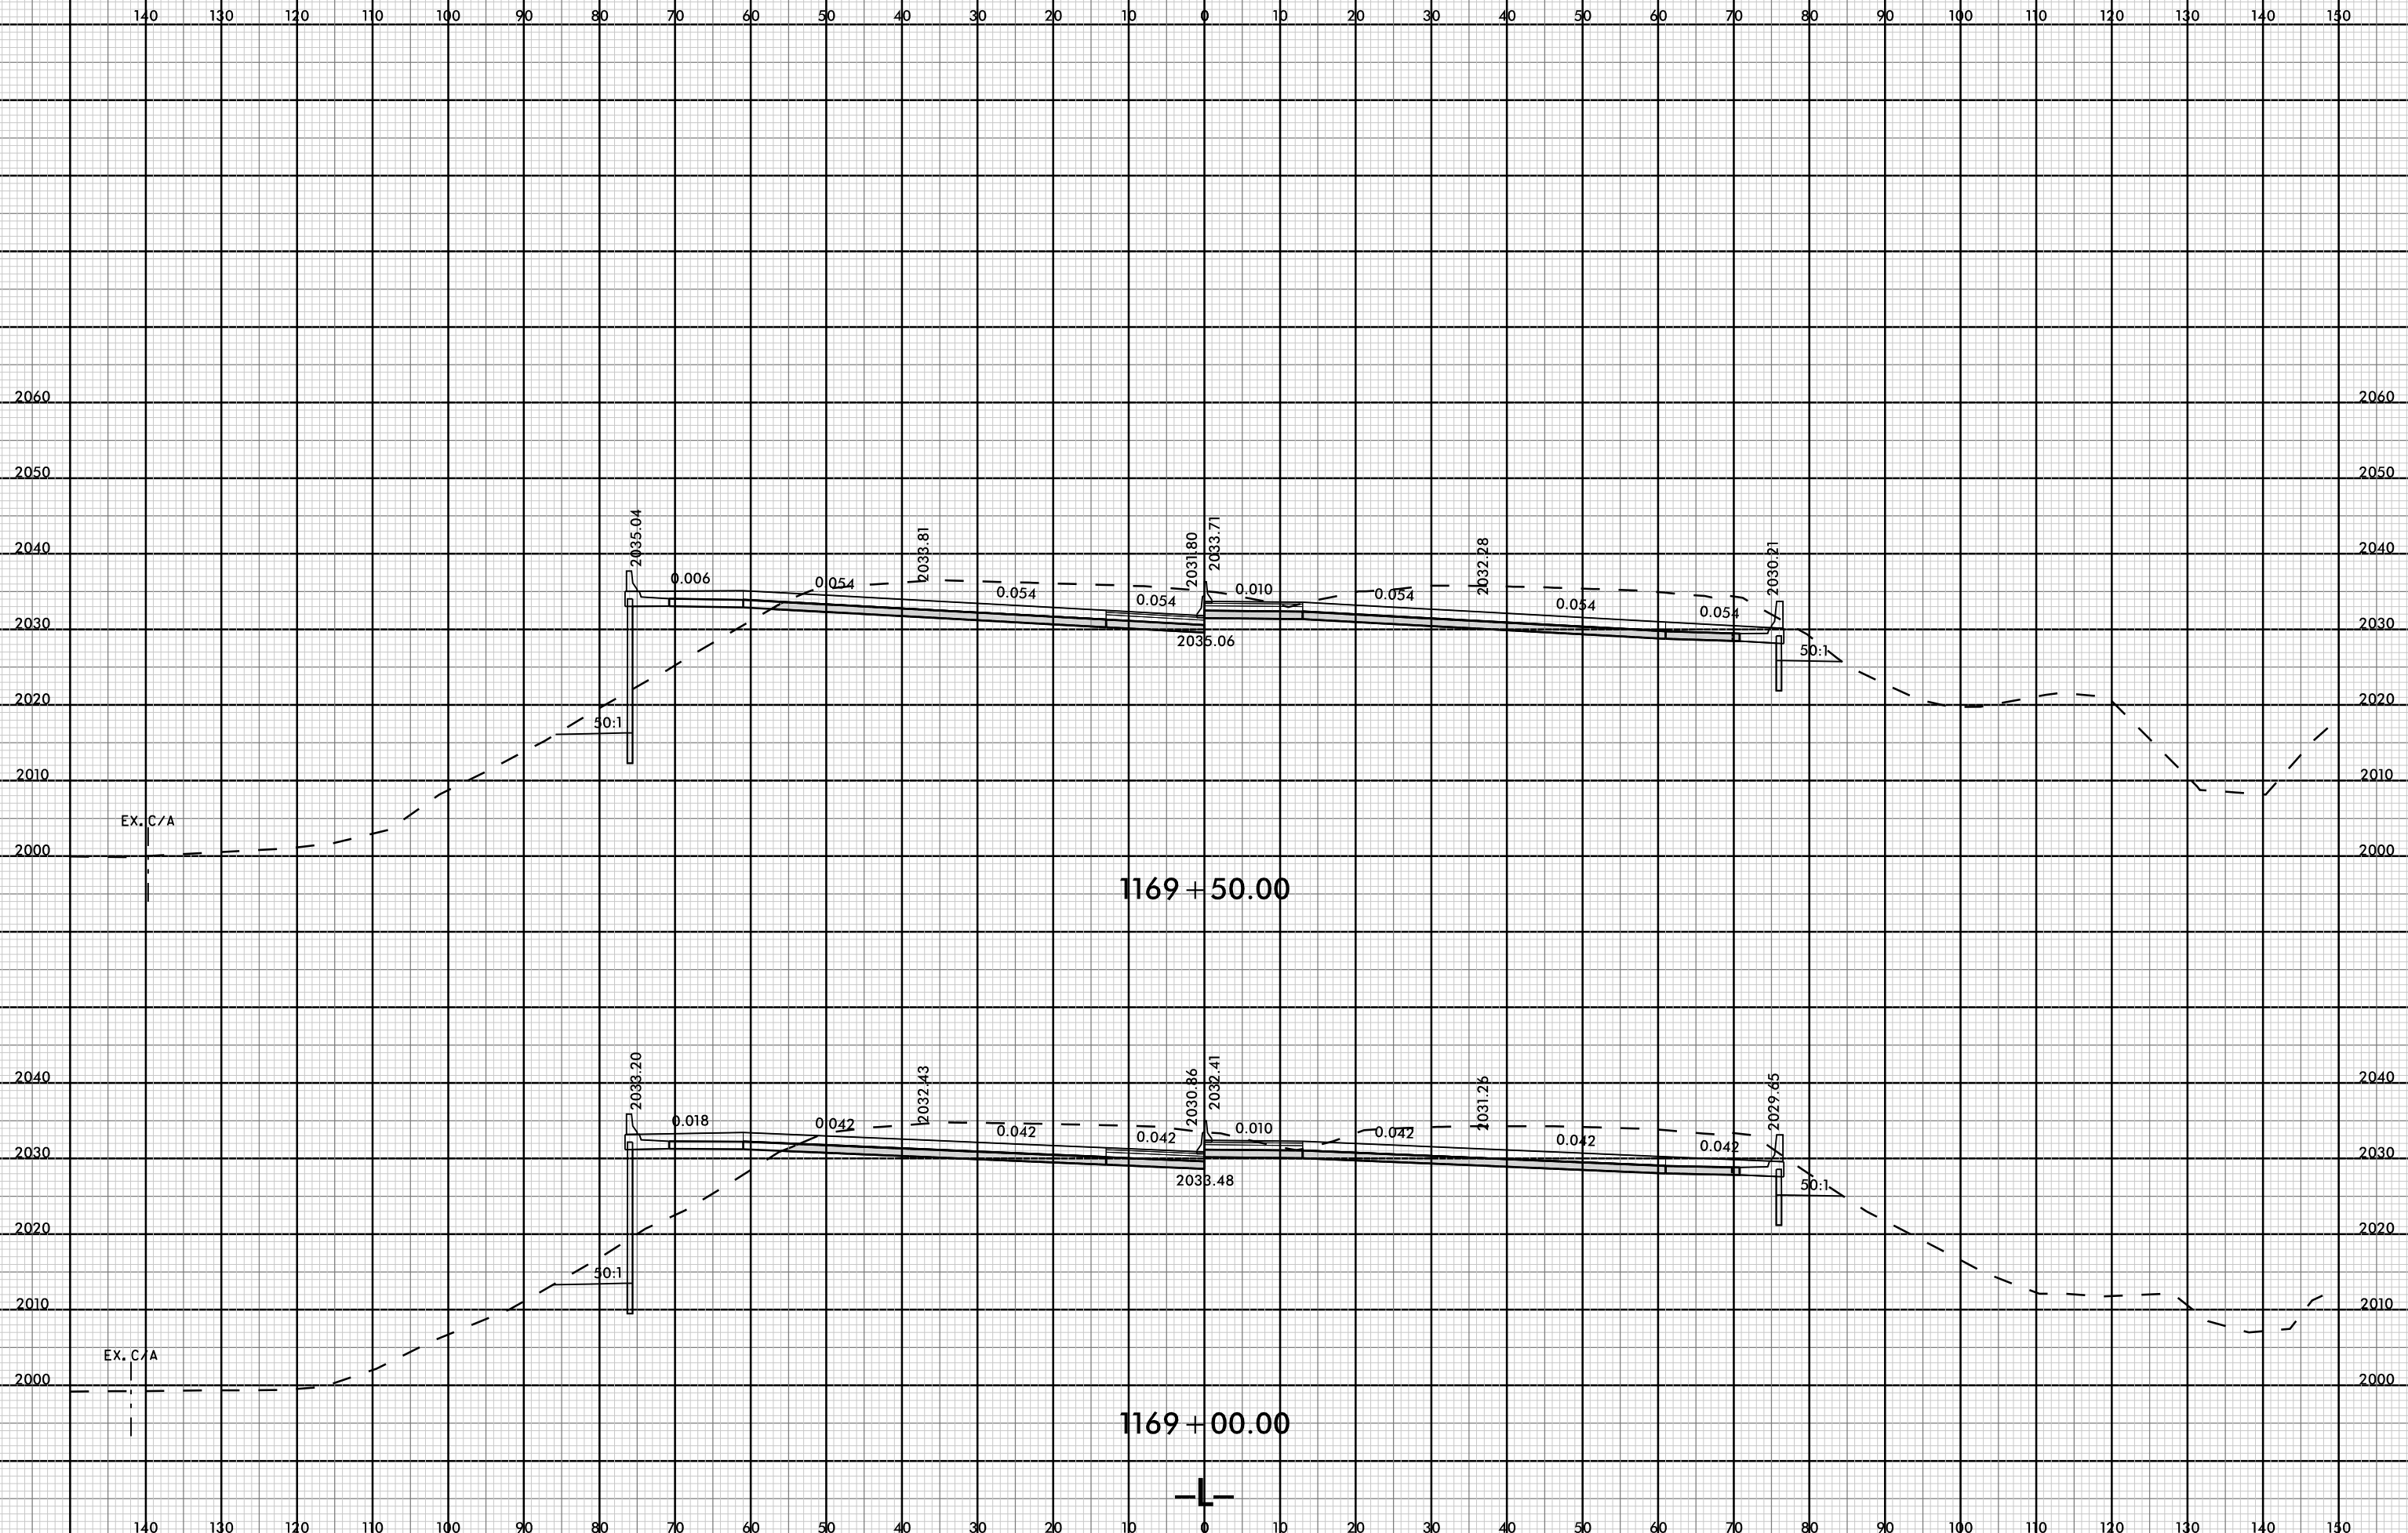

1169 + 50.00

1169 + 00.00