


**This electronic collection of documents is provided  
for the convenience of the user  
and is Not a Certified Document –**

**The documents contained herein were originally issued  
and sealed by the individuals whose names and license  
numbers appear on each page, on the dates appearing  
with their signature on that page.**

**This file or an individual page  
shall not be considered a certified document.**

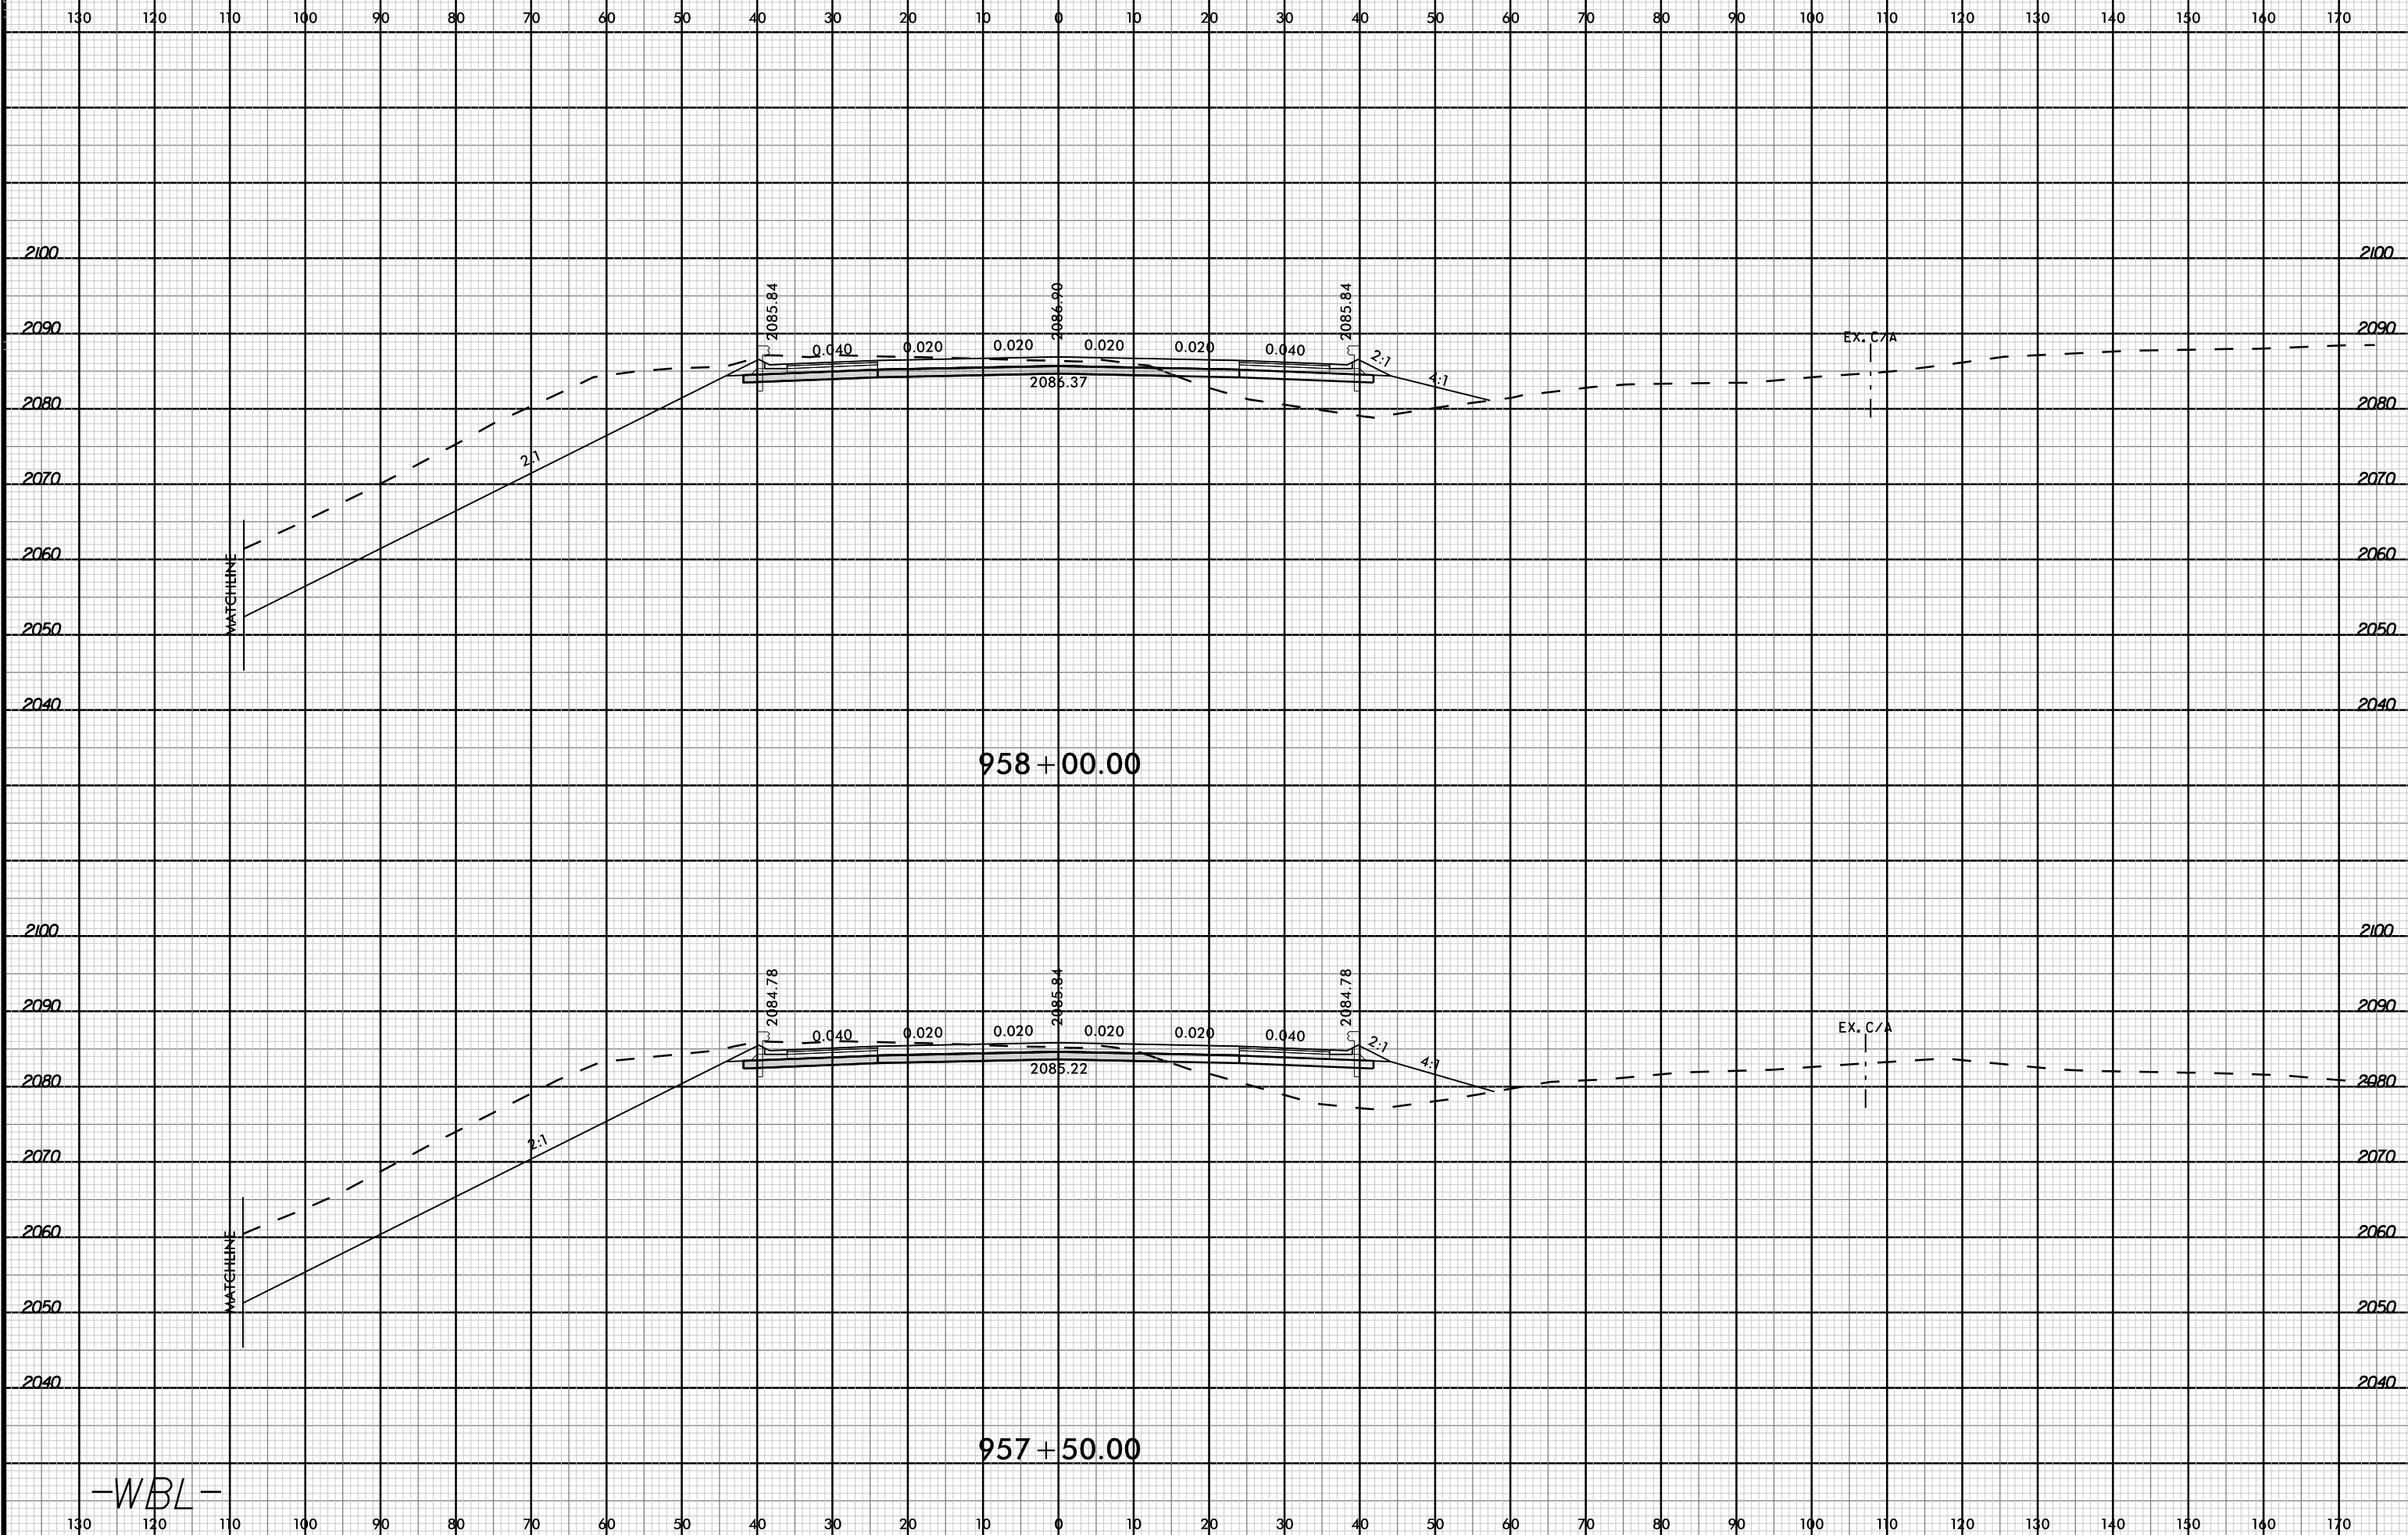


-WBL-

8/23/99




PROJ. REFERENCE NO.  
I-4700

SHEET NO.  
X-109

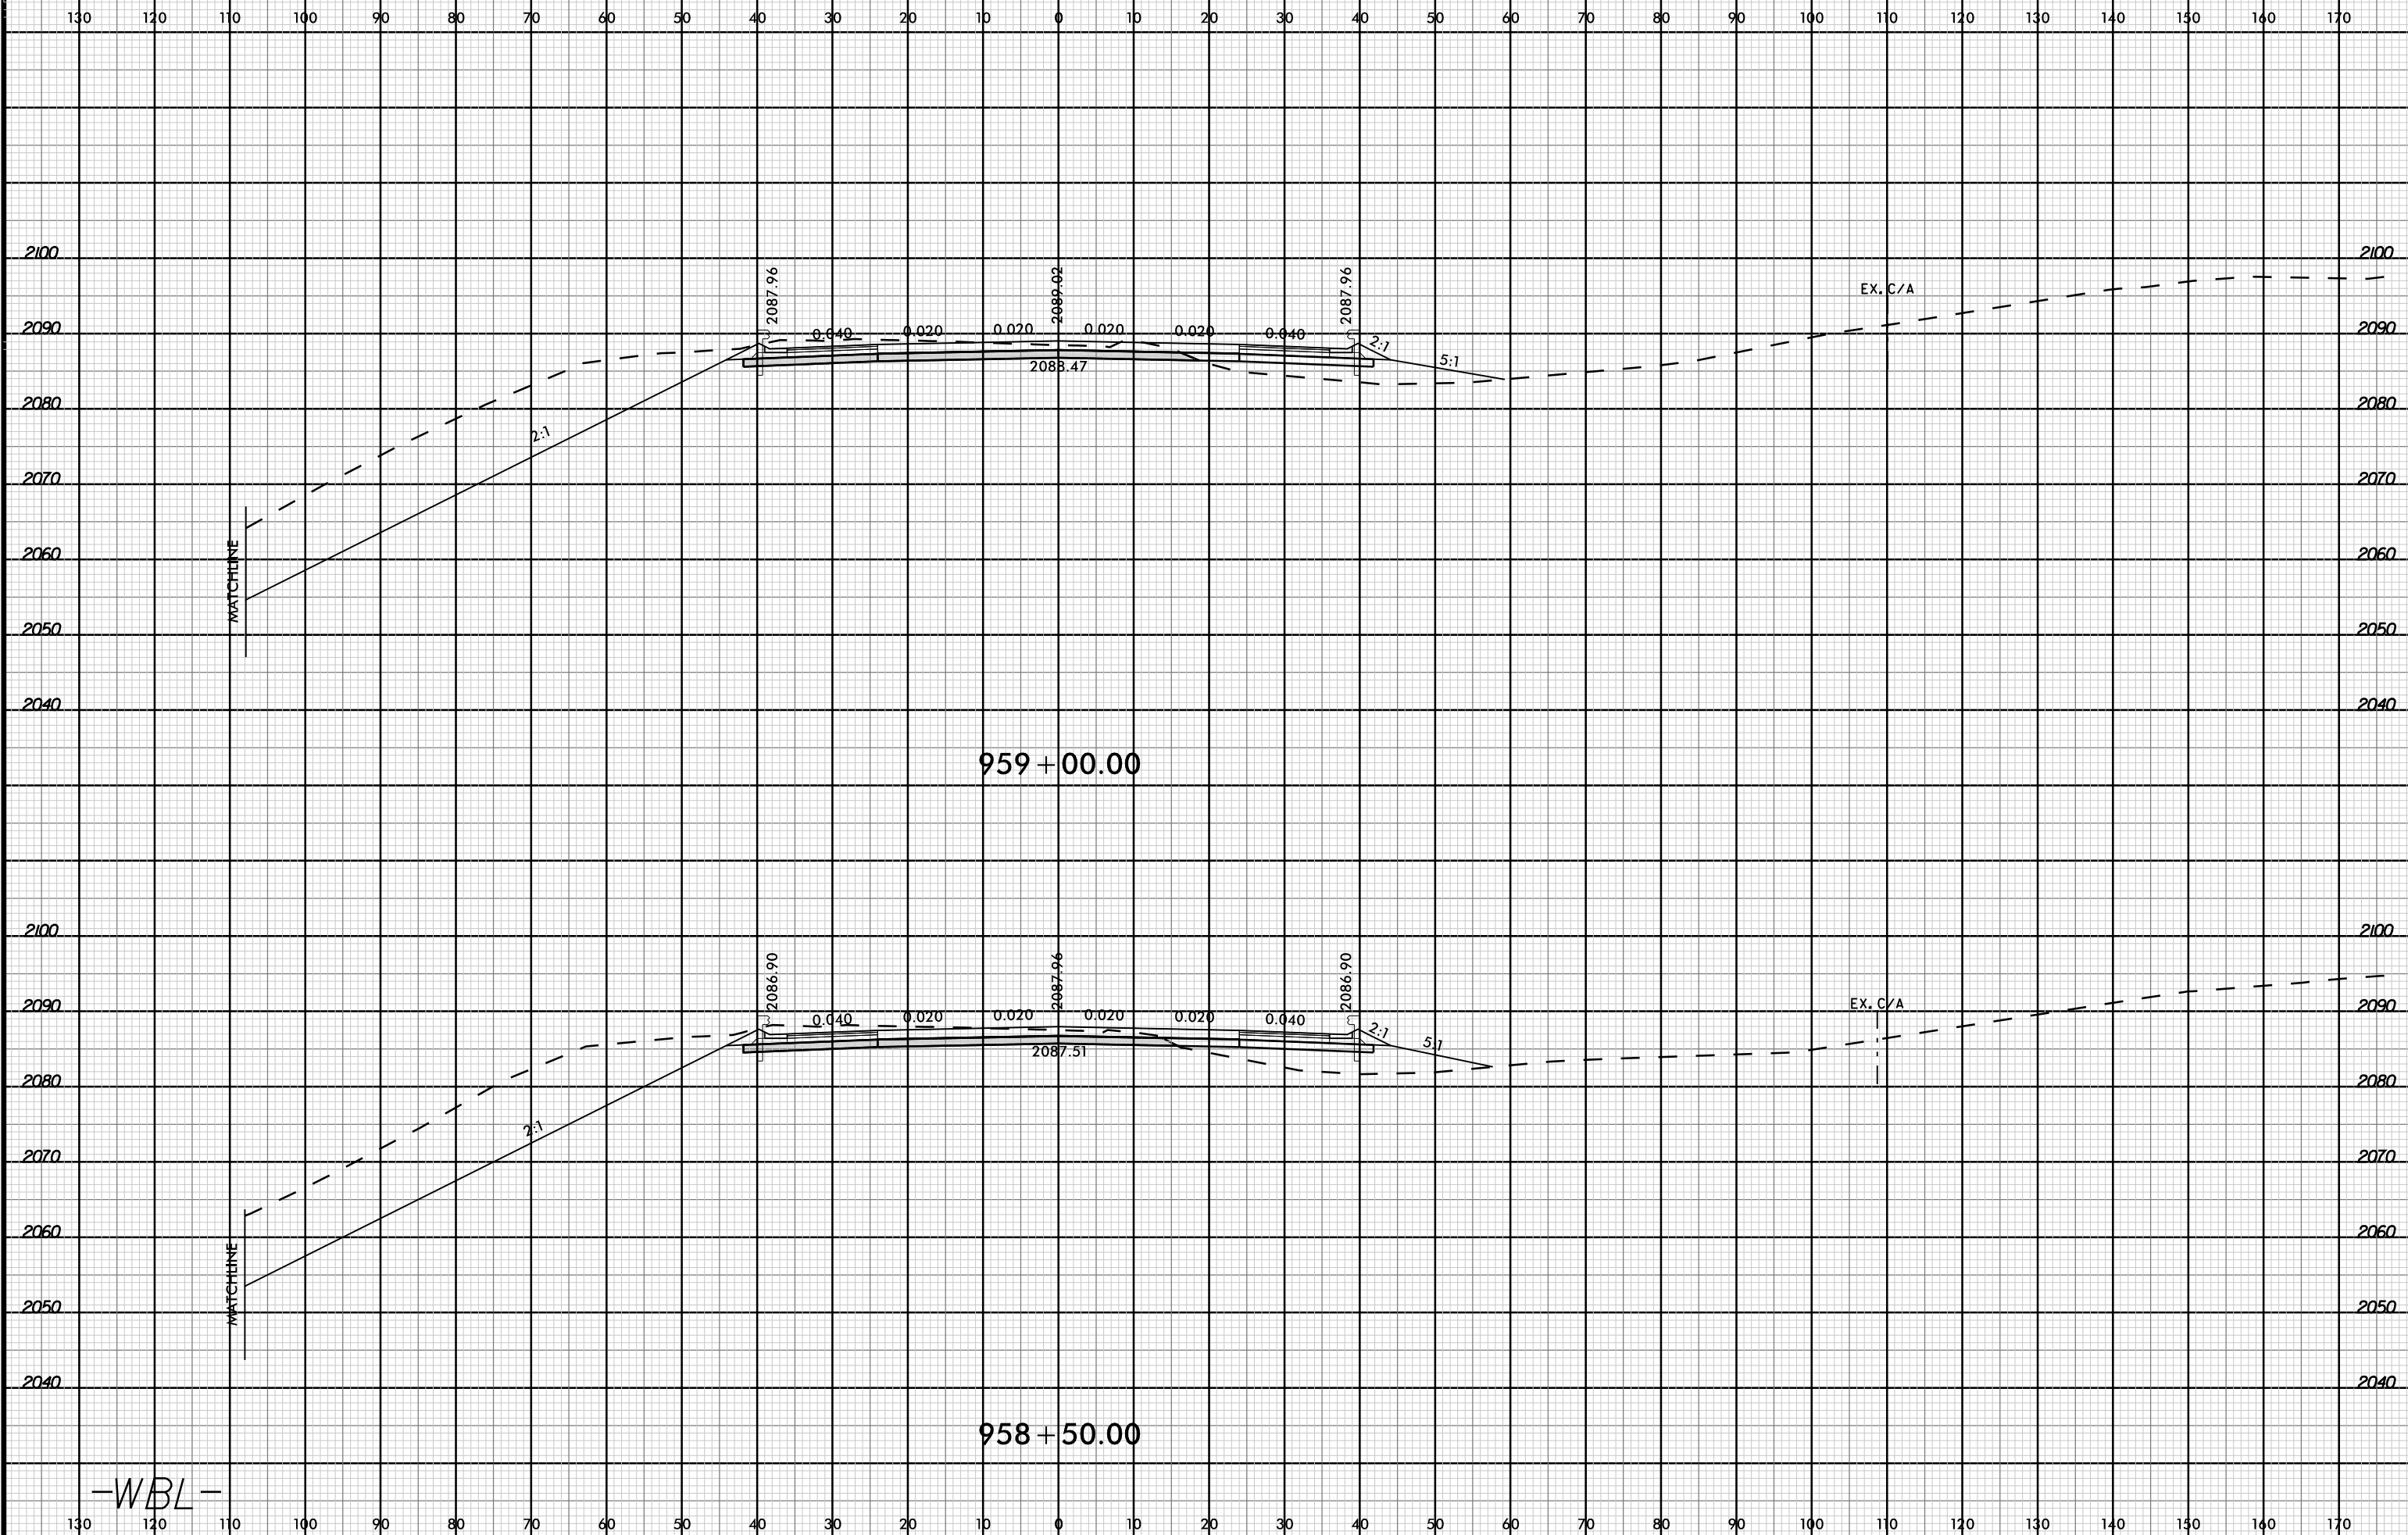


08-MAR-2019 12:52  
I4700A\_F001\_XFL.ML.dgn  
FNITB


-WBL-

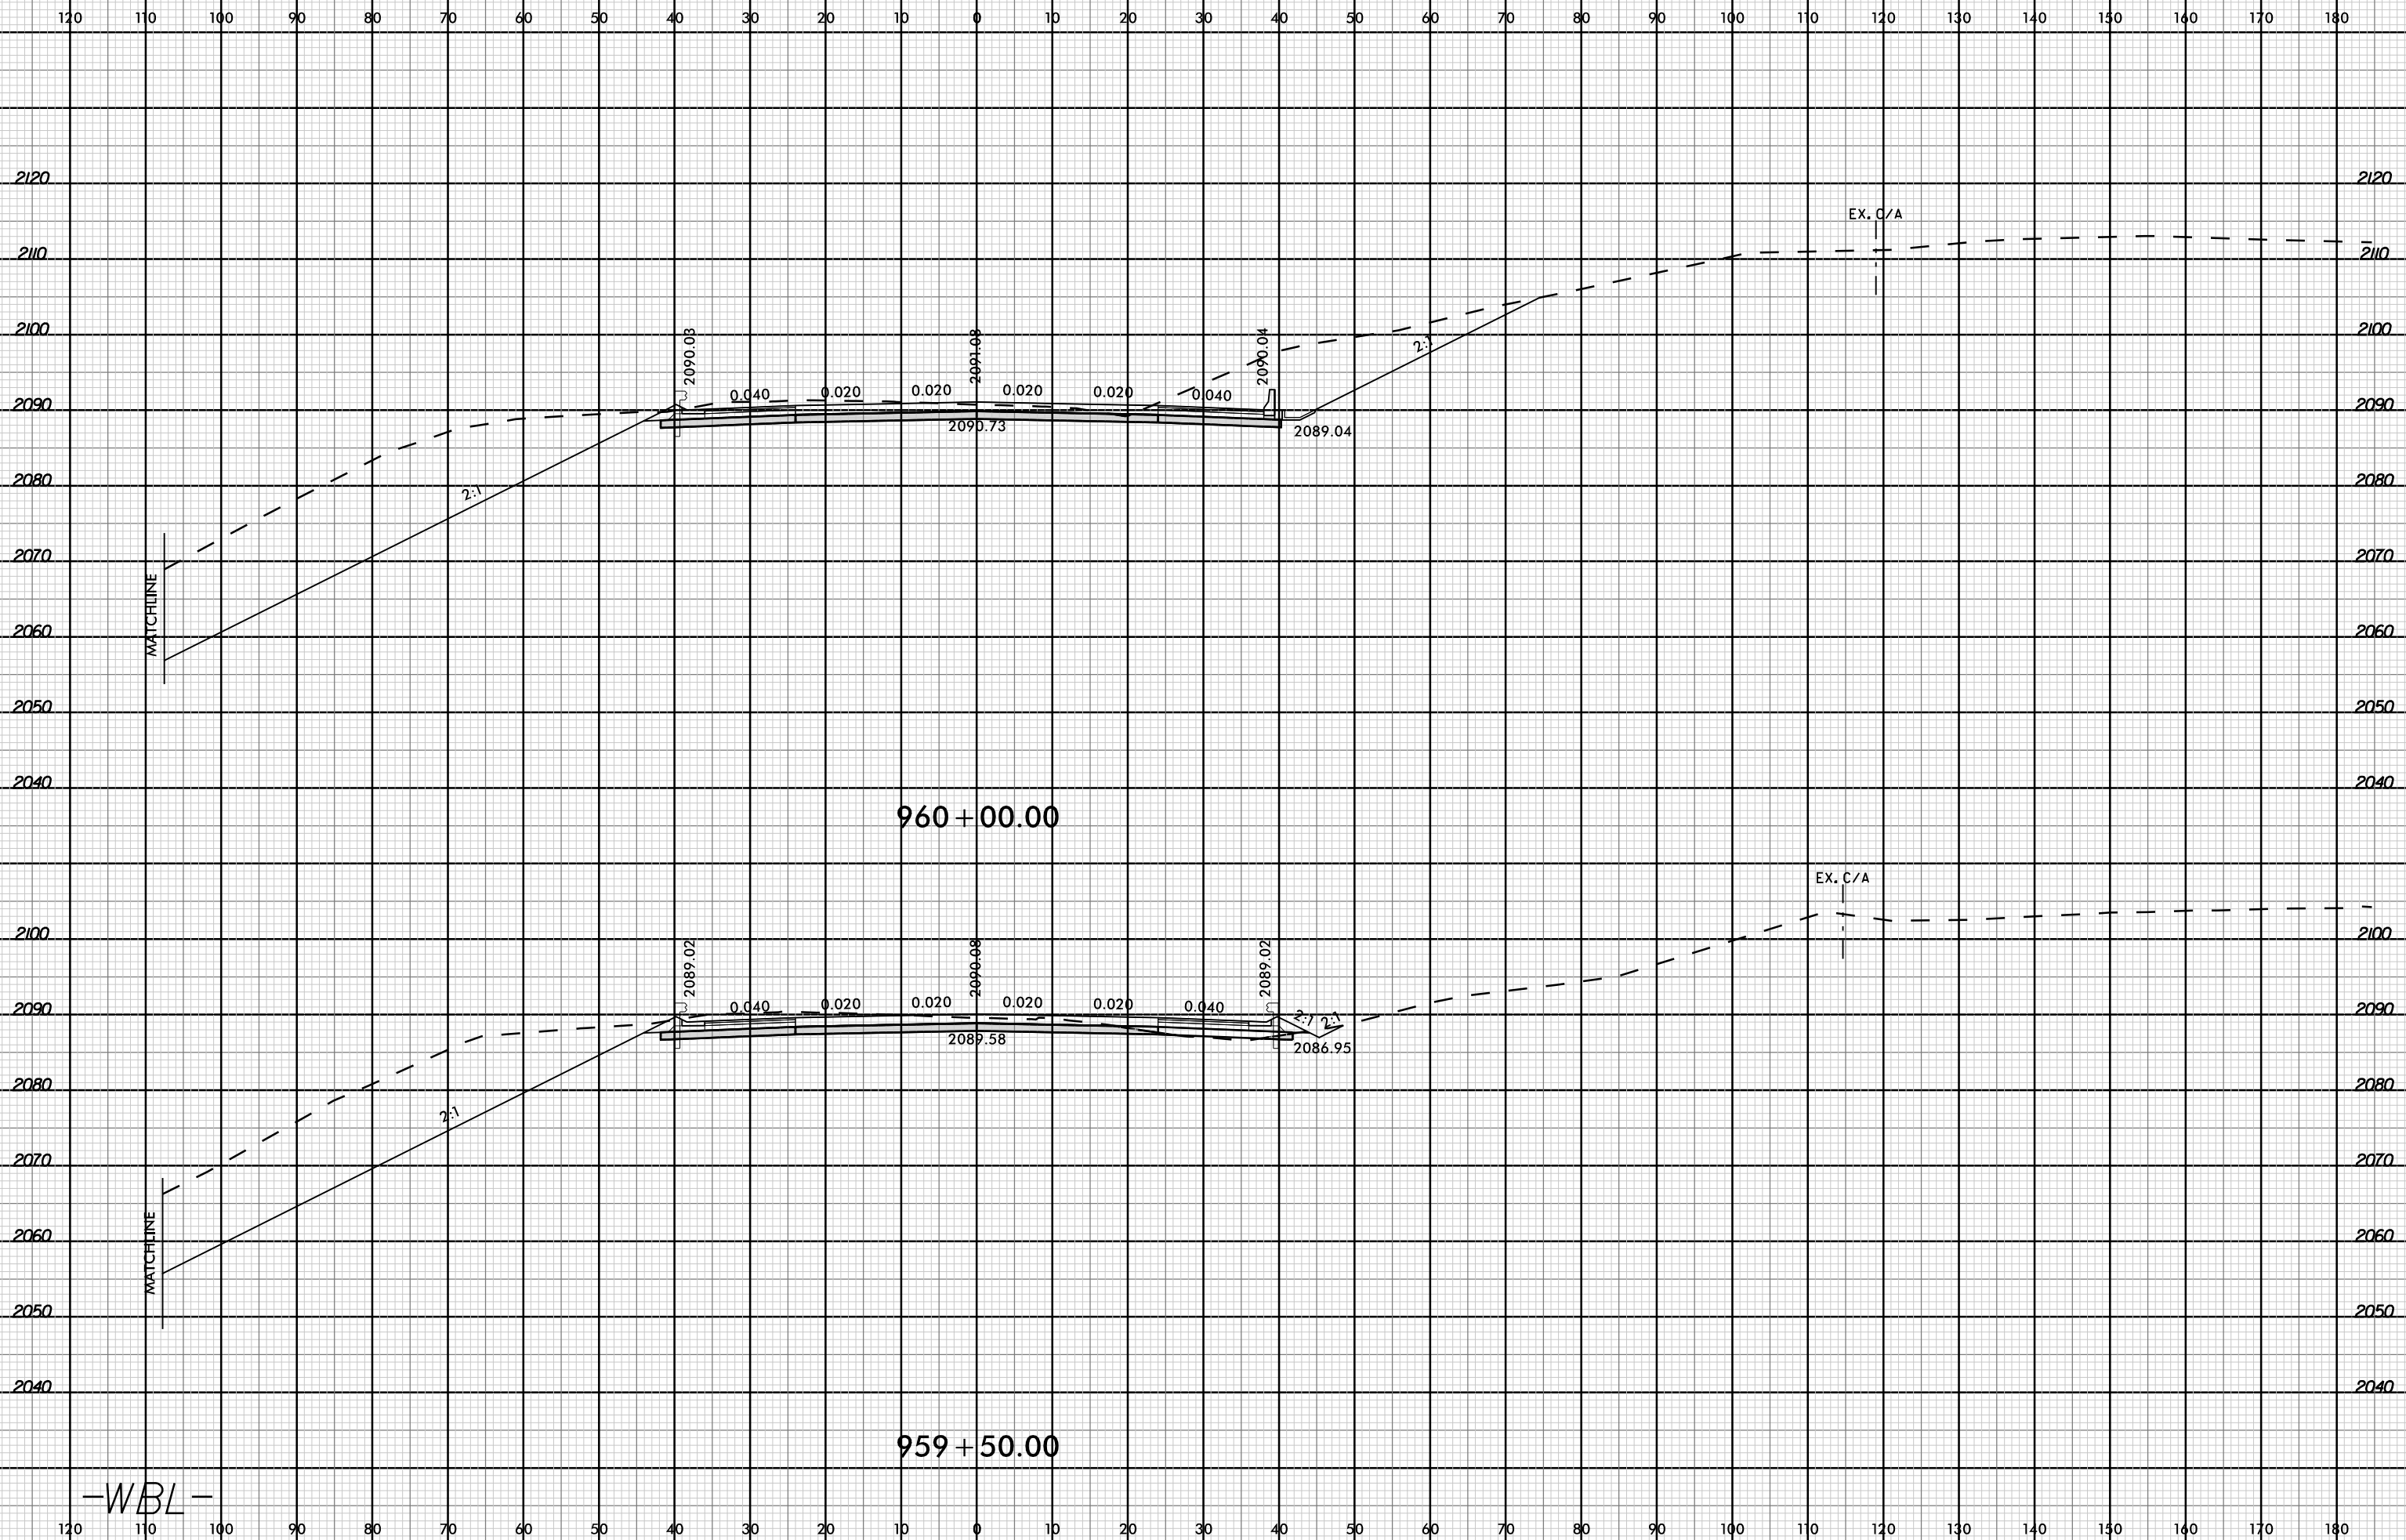

8/23/99

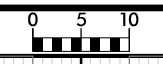

PROJ. REFERENCE NO.	SHEET NO.
I-4700	X-111

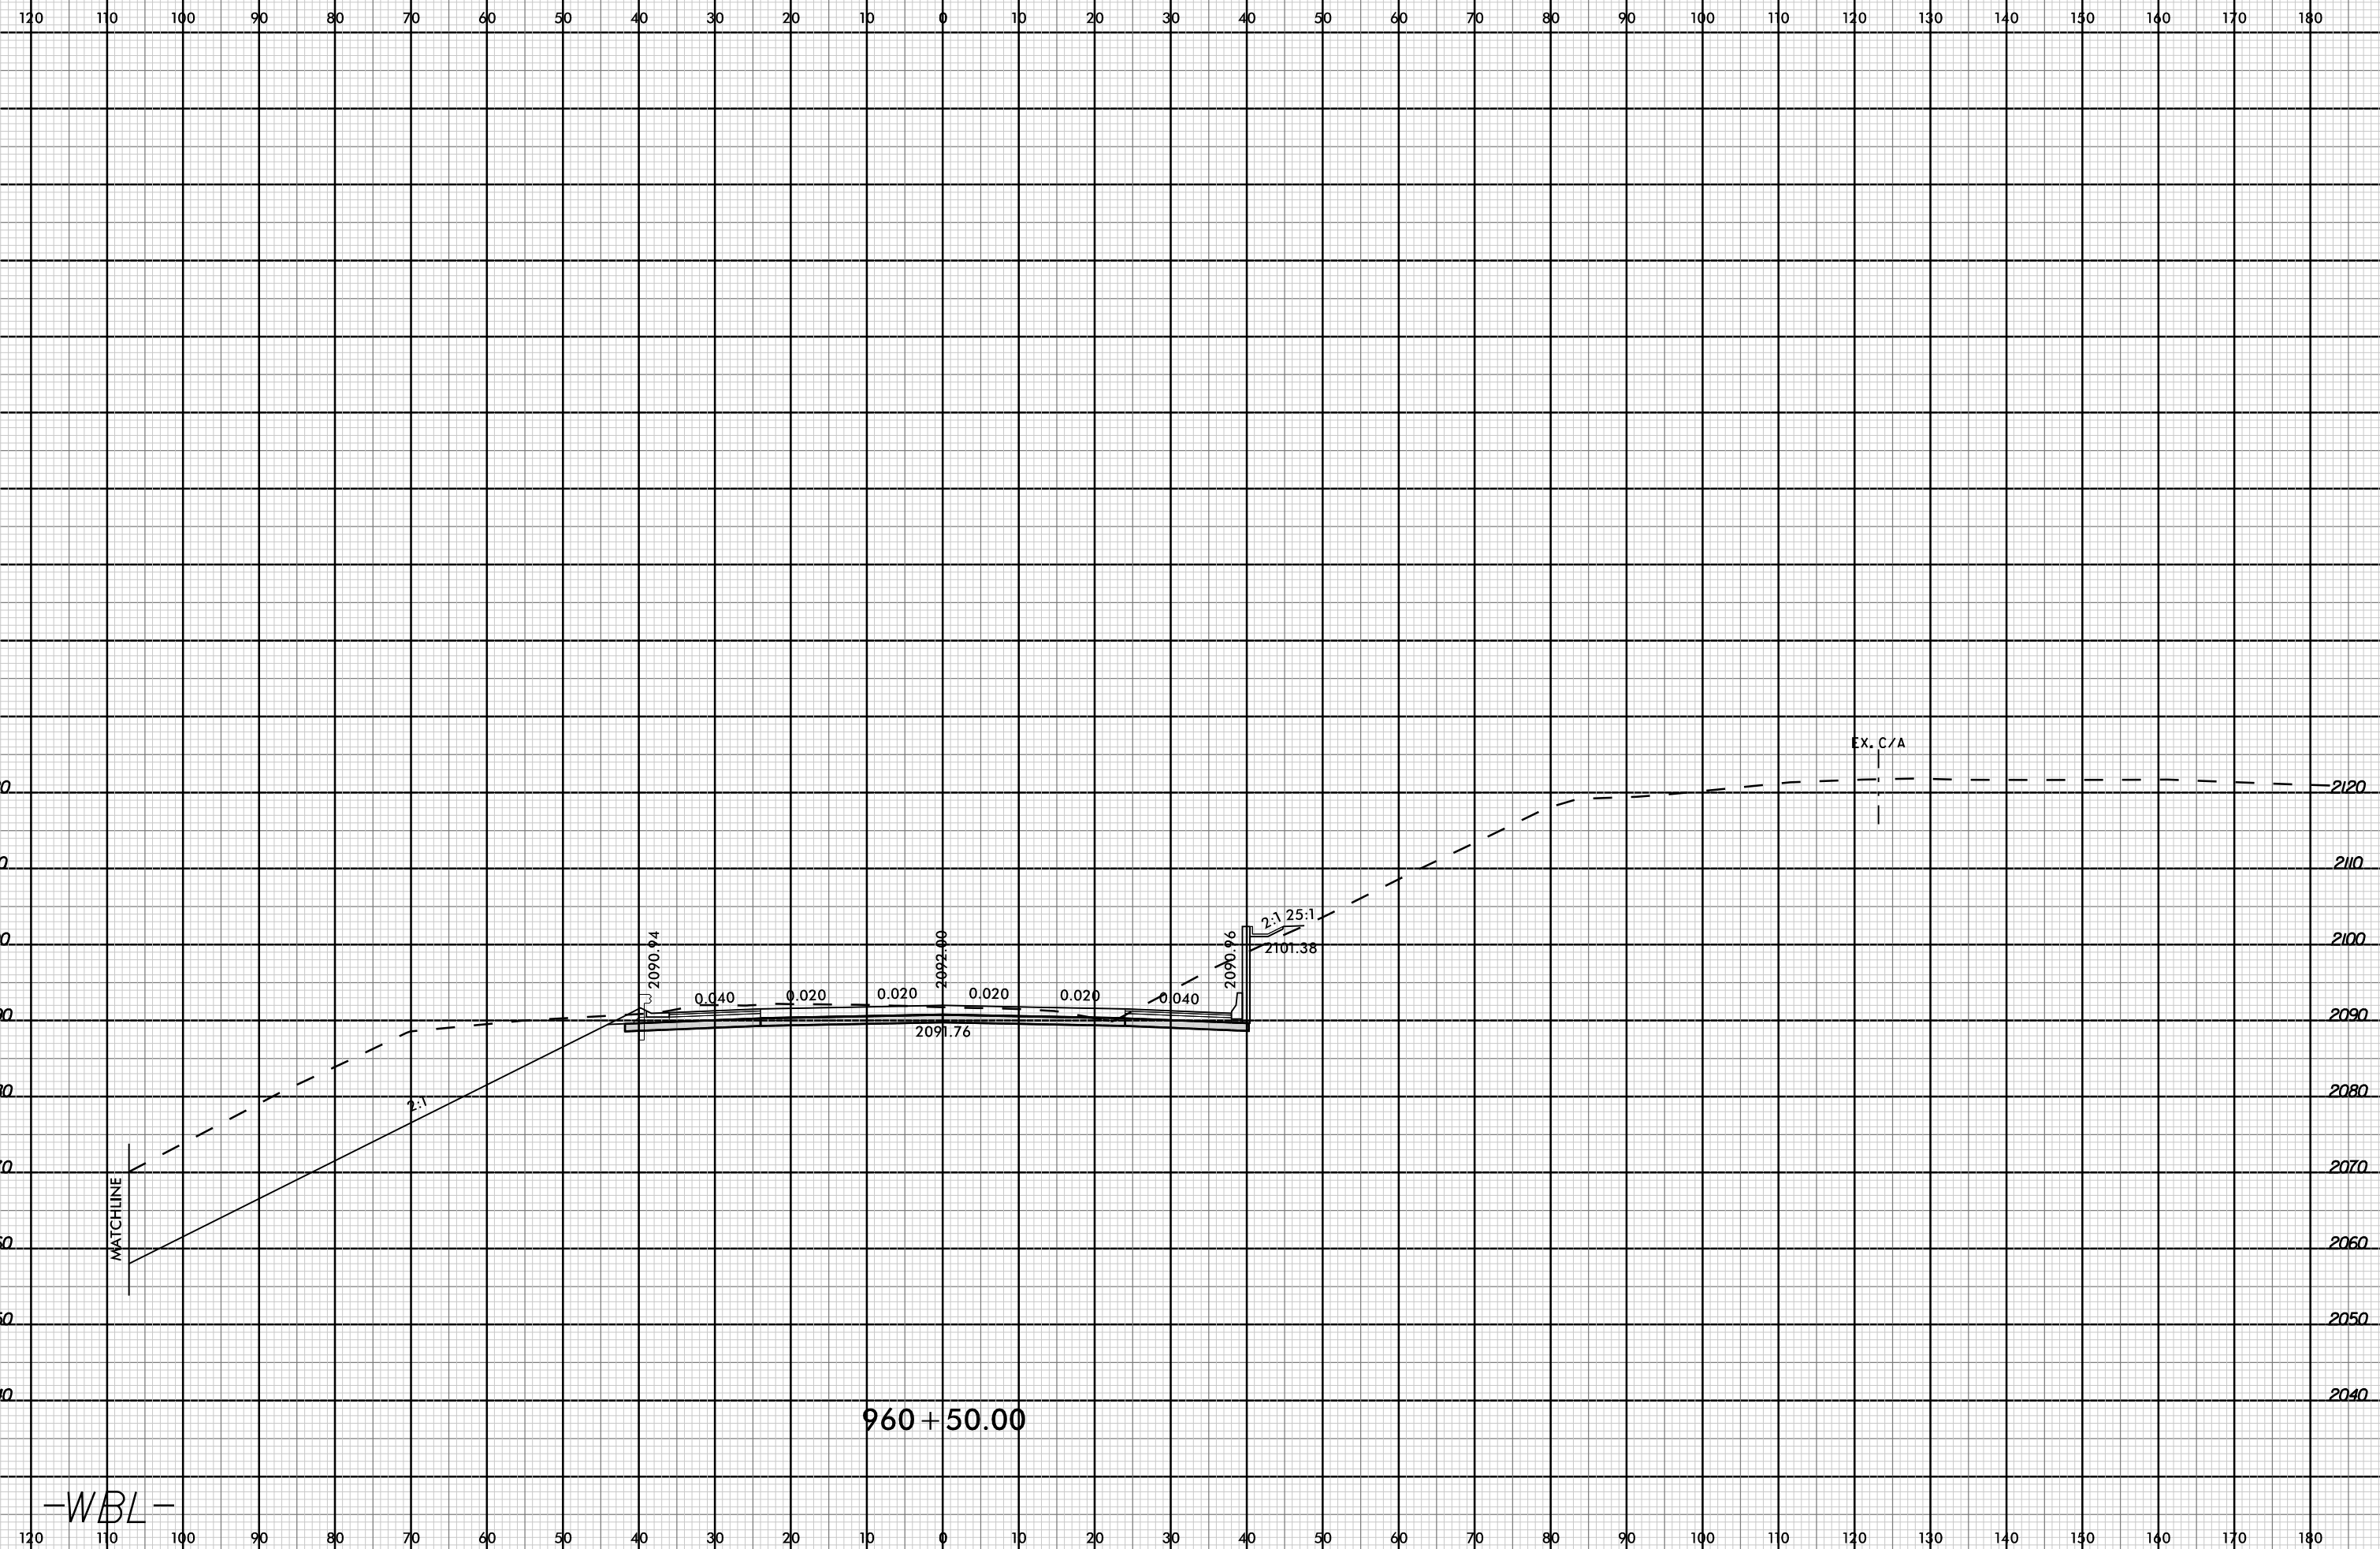

960 + 50.00

-WBL-

08-MAR-2019 12:52  
I-4700A-FOY-XFL-M.dgn  
FNITB


8/23/99



PROJ. REFERENCE NO.
I-4700

SHEET NO.
X-112

120 110 100 90 80 70 60 50 40 30 20 10 0 10 20 30 40 50 60 70 80 90 100 110 120 130 140 150 160 170 180


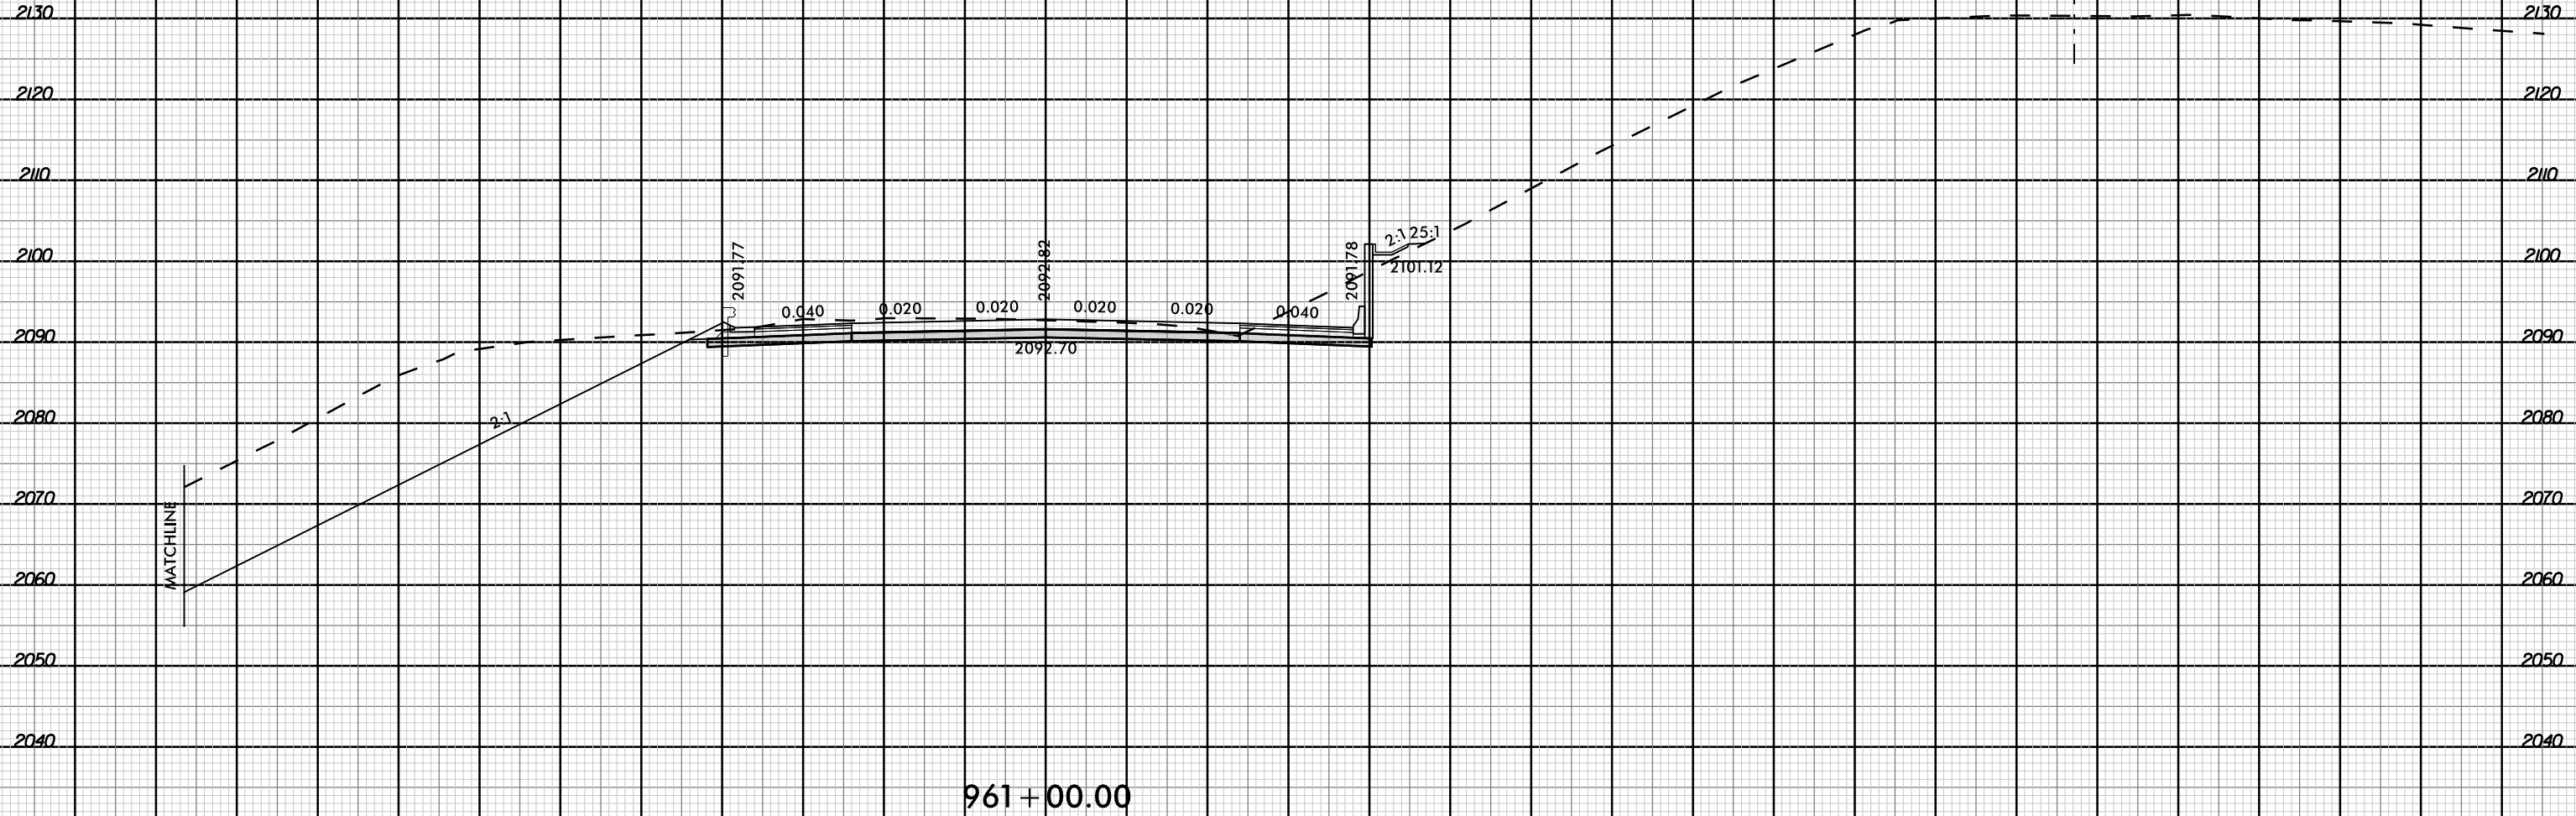


MATCHLINE

-WBL-


08-MAR-2019 12:52  
I:\4700A\_F01\_XFL.ML.dgn  
FNITB

120 110 100 90 80 70 60 50 40 30 20 10 0 10 20 30 40 50 60 70 80 90 100 110 120 130 140 150 160 170 180

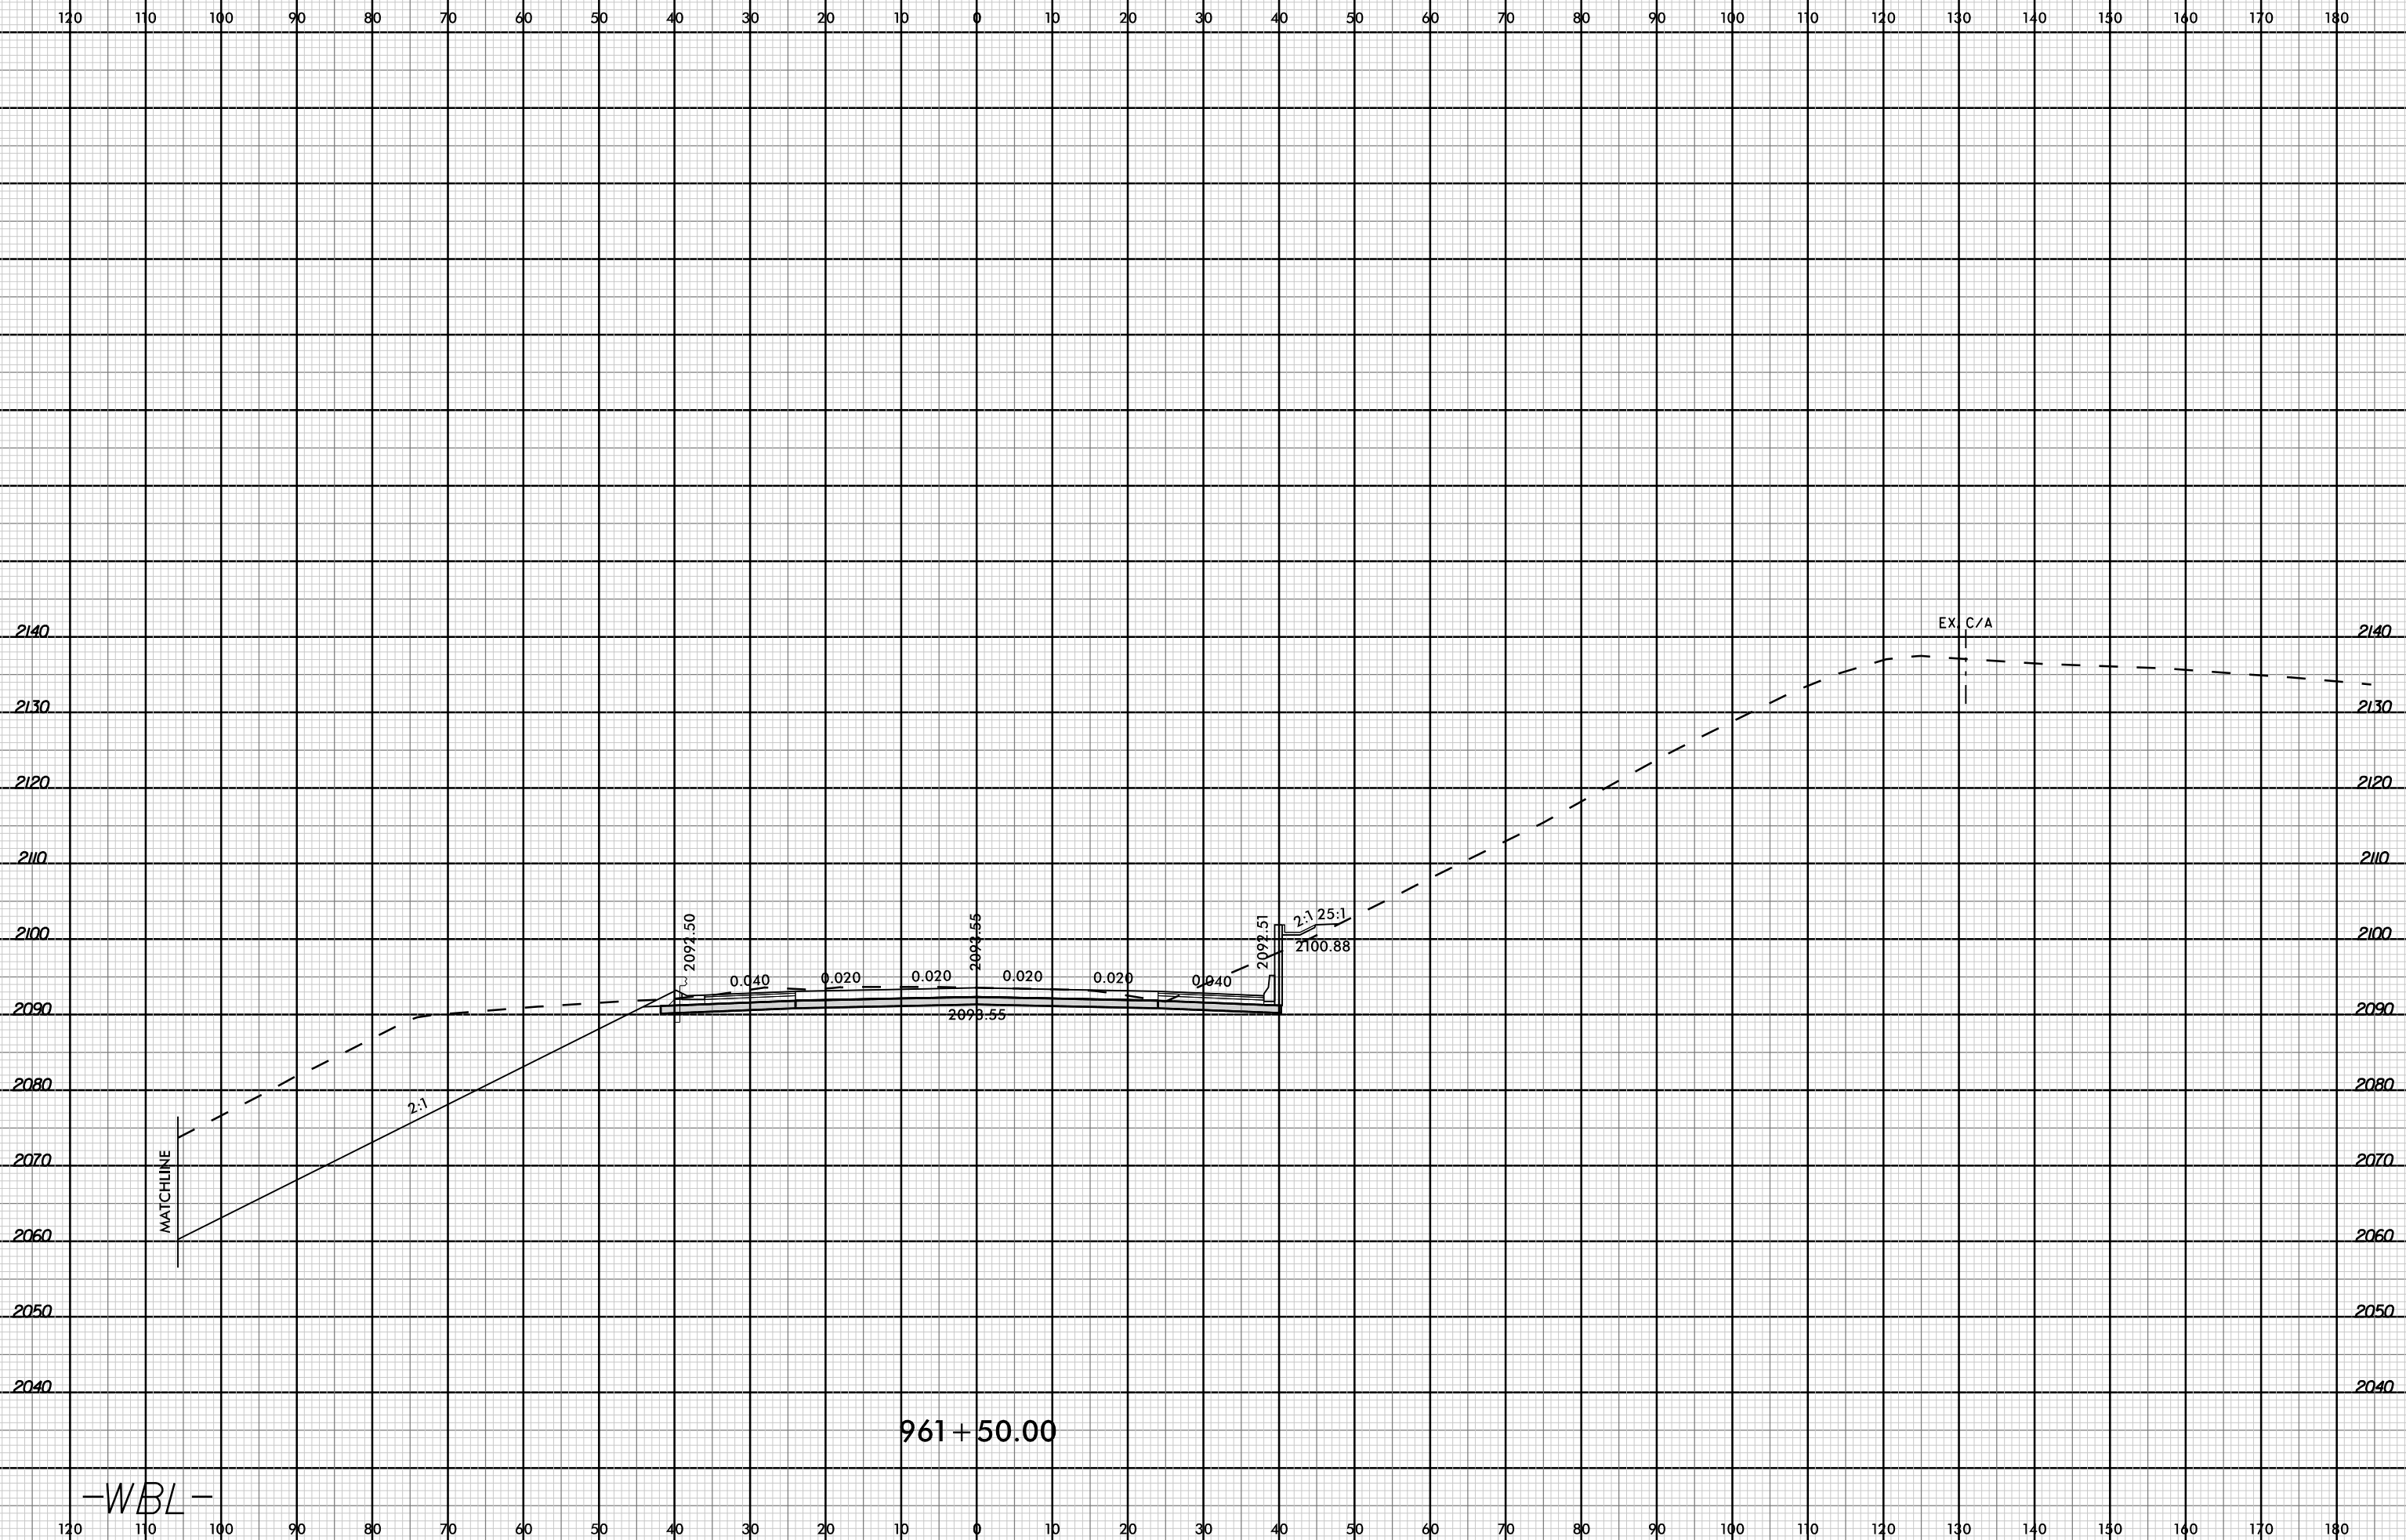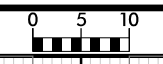


-WBL-

961+50.00

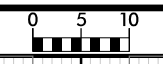

120 110 100 90 80 70 60 50 40 30 20 10 0 10 20 30 40 50 60 70 80 90 100 110 120 130 140 150 160 170 180

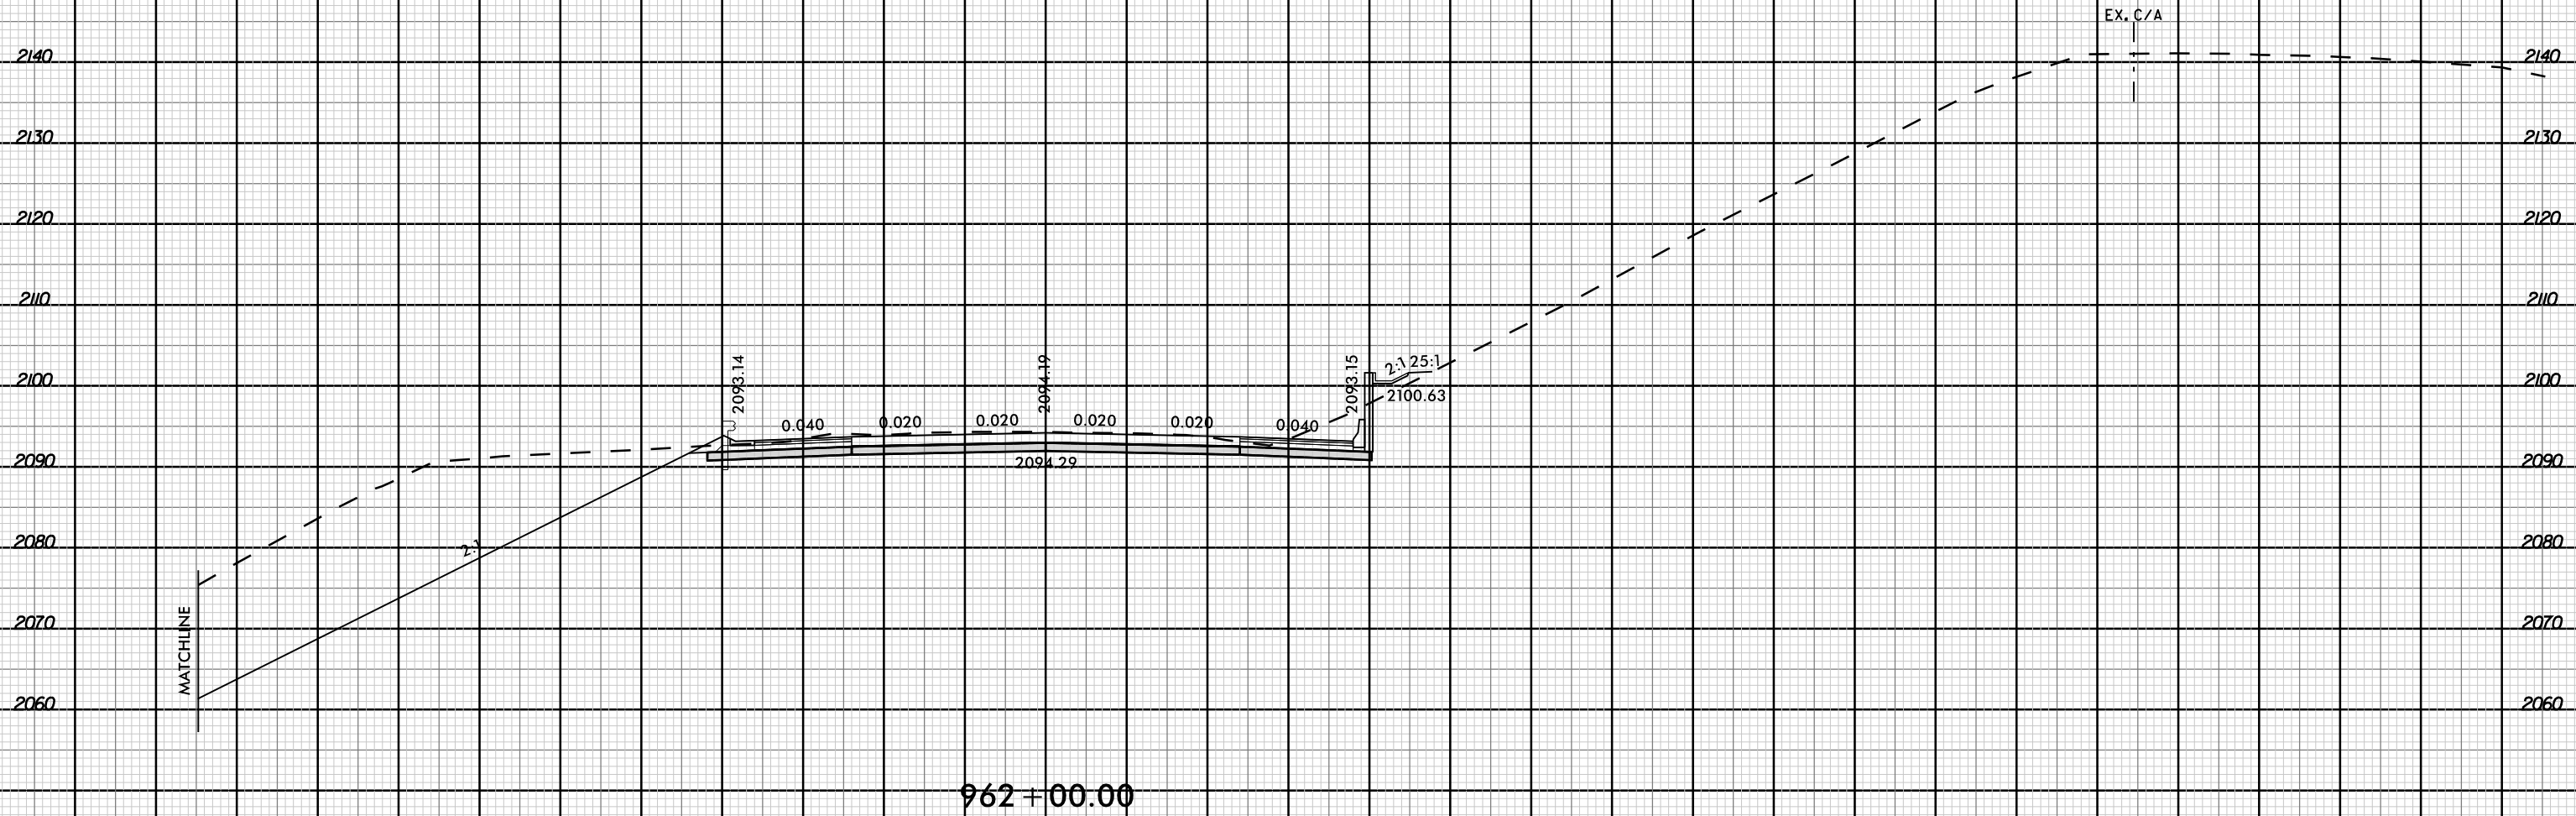


-WBL-

120 110 100 90 80 70 60 50 40 30 20 10 0 10 20 30 40 50 60 70 80 90 100 110 120 130 140 150 160 170 180




8/23/99

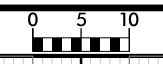

PROJ. REFERENCE NO.	SHEET NO.
I-4700	X-115

110 100 90 80 70 60 50 40 30 20 10 0 10 20 30 40 50 60 70 80 90 100 110 120 130 140 150 160 170 180 190

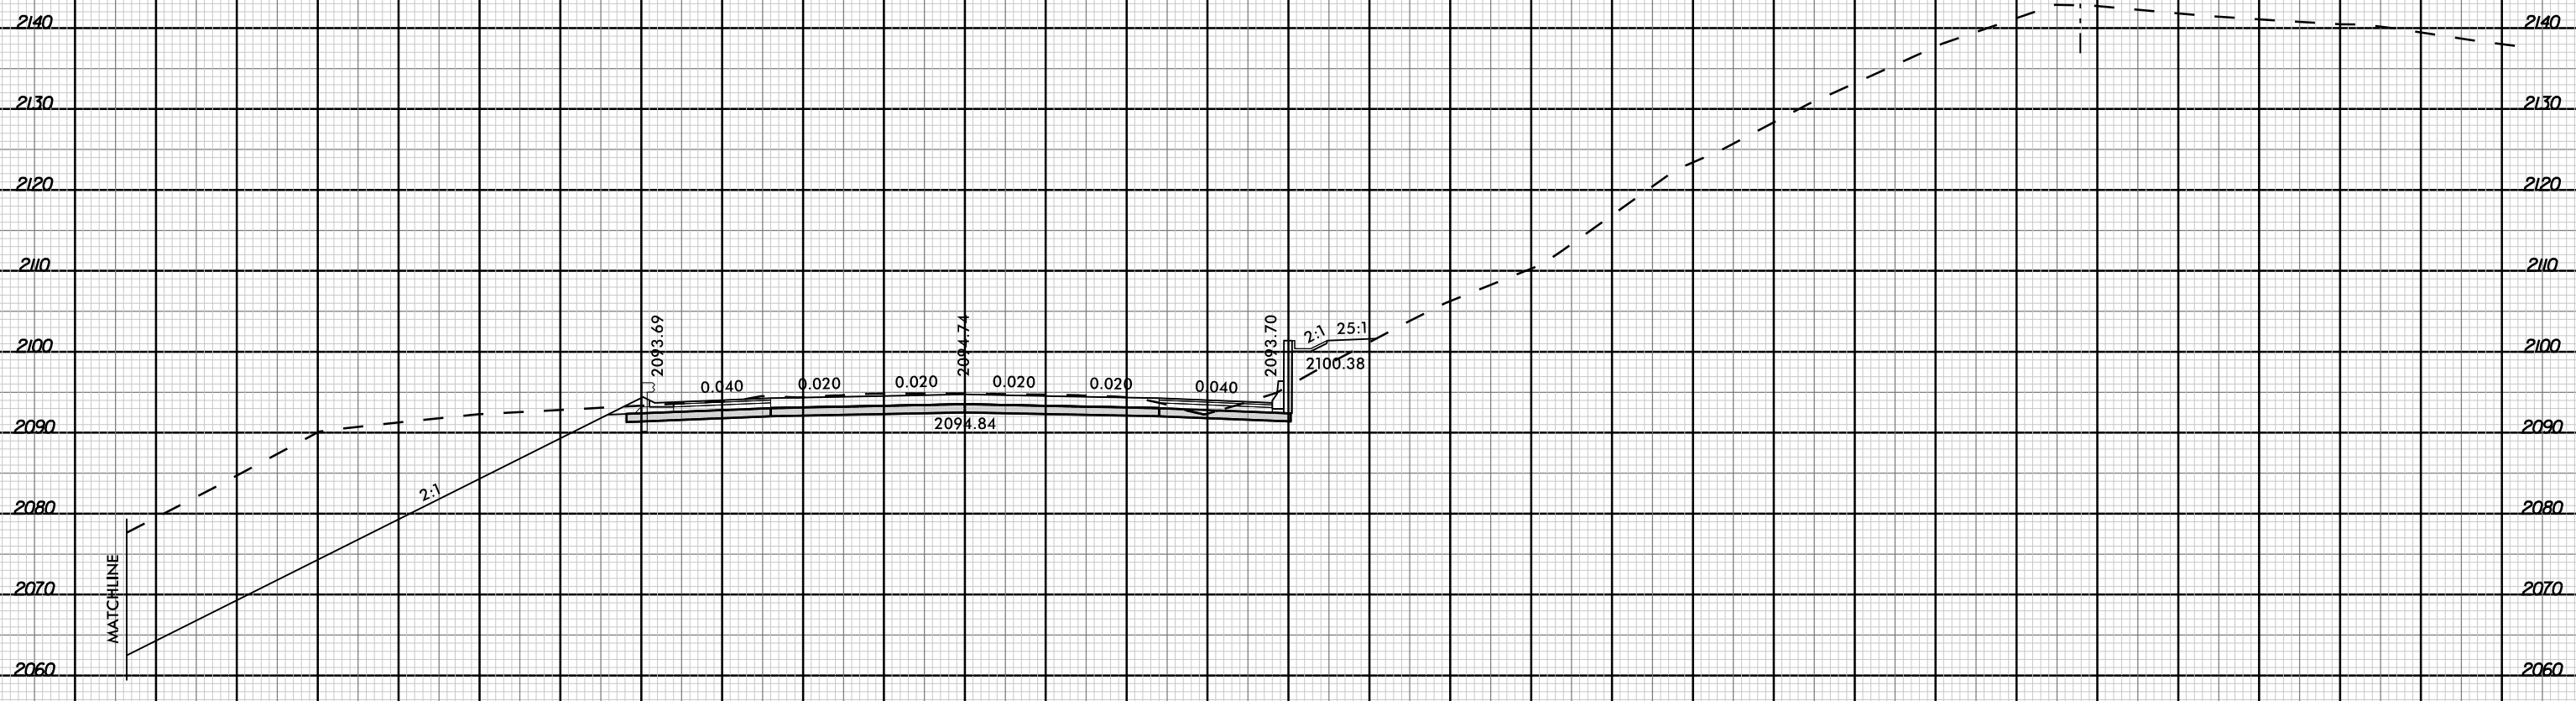


962 + 50.00

-WBL-

08-MAR-2019 12:52  
 I:\700A\_F0Y\_XFL\_M.dgn  
 FNITB

110 100 90 80 70 60 50 40 30 20 10 0 10 20 30 40 50 60 70 80 90 100 110 120 130 140 150 160 170 180 190

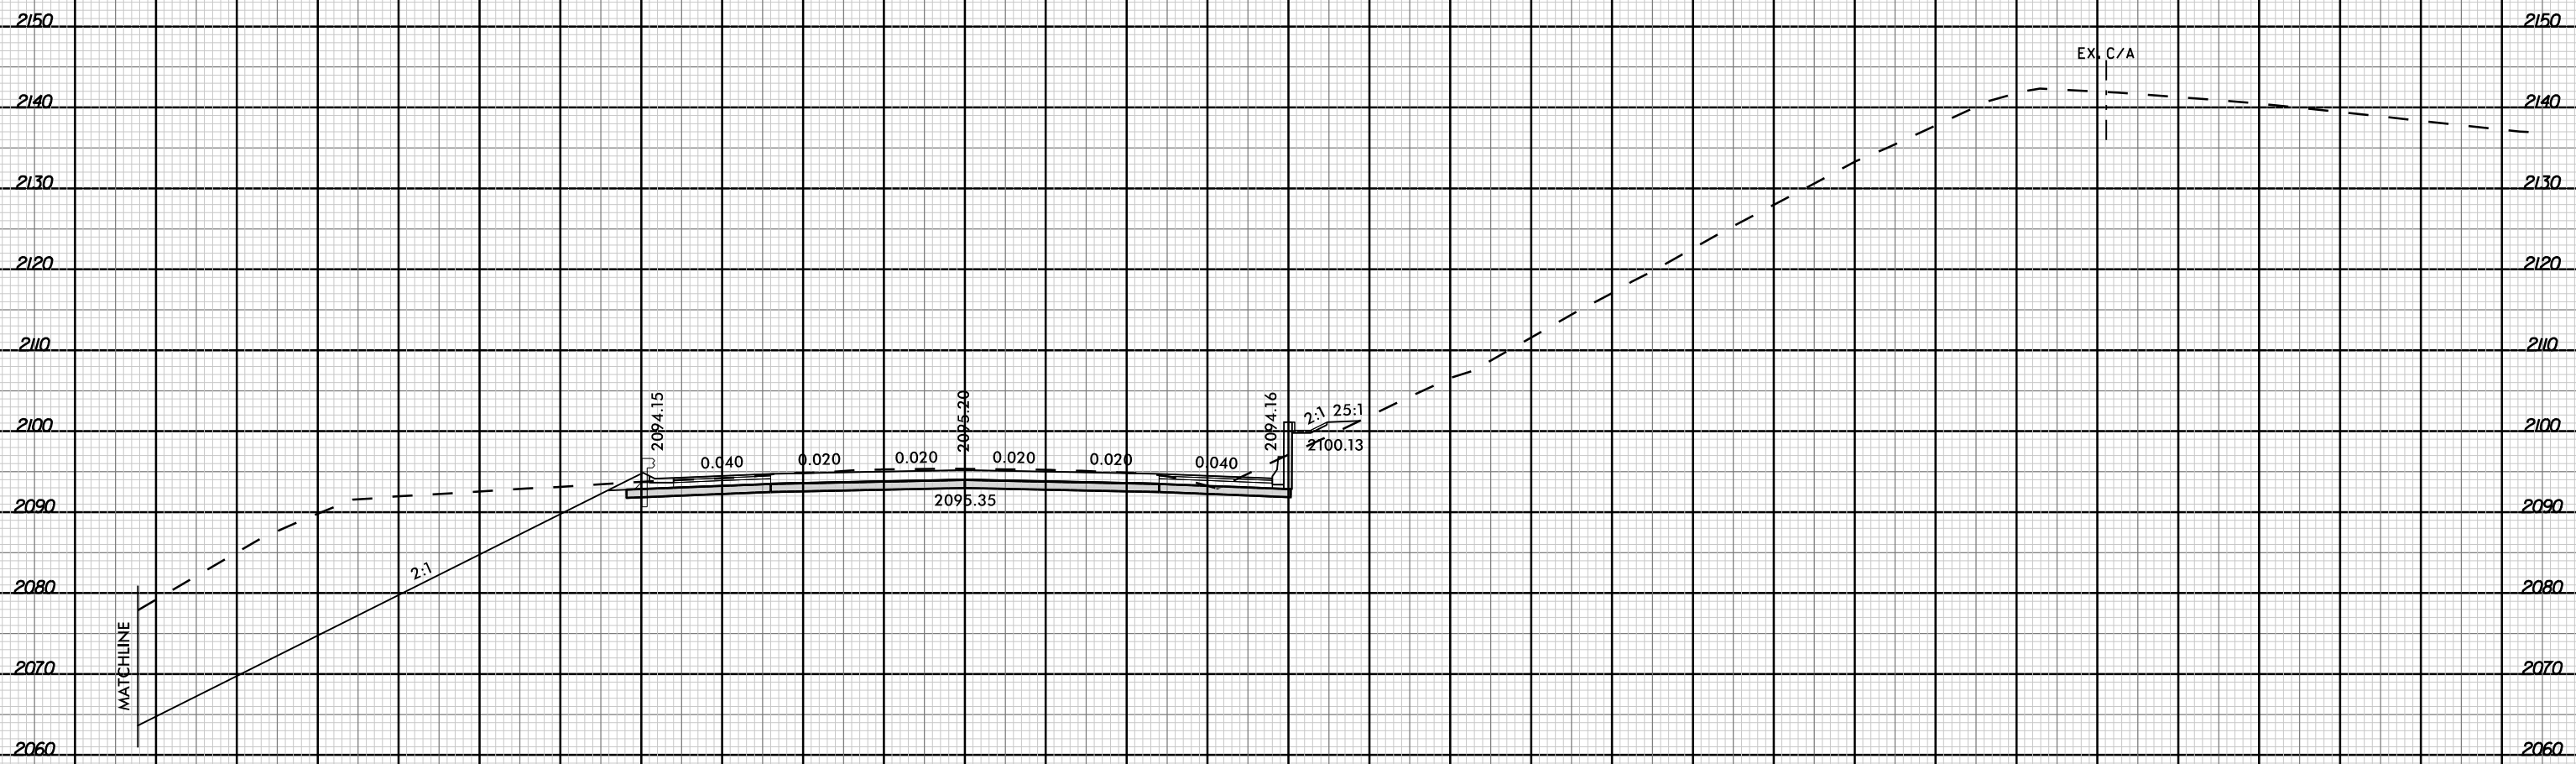

963 + 00.00


-WBL-

8/23/99



PROJ. REFERENCE NO.	SHEET NO.
I-4700	X-117

110 100 90 80 70 60 50 40 30 20 10 0 10 20 30 40 50 60 70 80 90 100 110 120 130 140 150 160 170 180 190

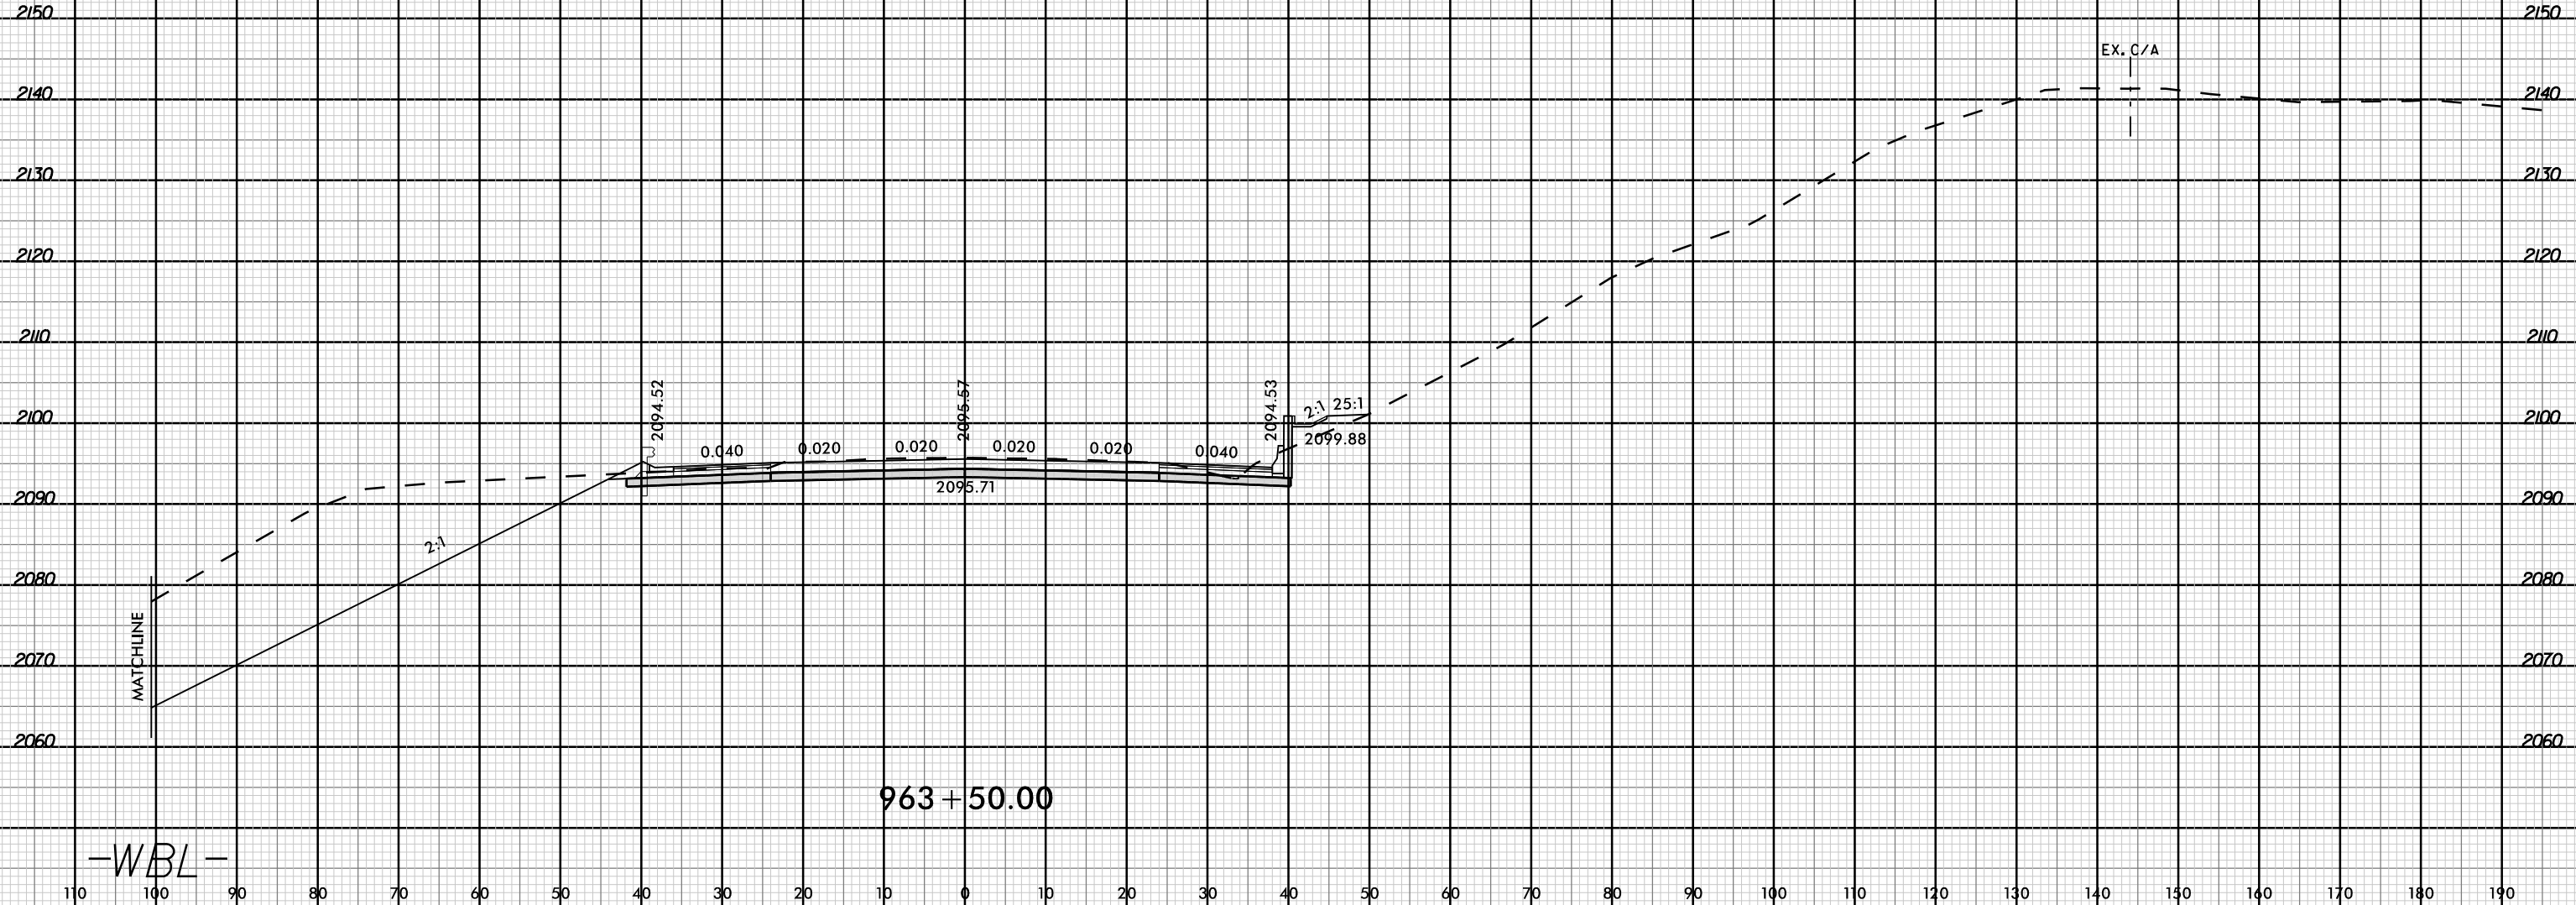

2094.52

0.040

0.020

0.020

0.020

0.020

0.020

0.040

2094.53

2099.88

2:1 25:1

EX. C/A

2:1

963 + 50.00

2150

2140

2130

2120

2110

2100

2090

2080

2070

2060

2150

2140

2130

2120

2110

2100

2090

2080

2070

2060

08-MAR-2019 12:53  
I4700A\_F0Y\_XFL\_M.dgn  
FNITB


-WBL-

8/23/99




PROJ. REFERENCE NO.	SHEET NO.
I-4700	X-118

PROJ. REFERENCE NO.	SHEET NO.
I-4700	X-118

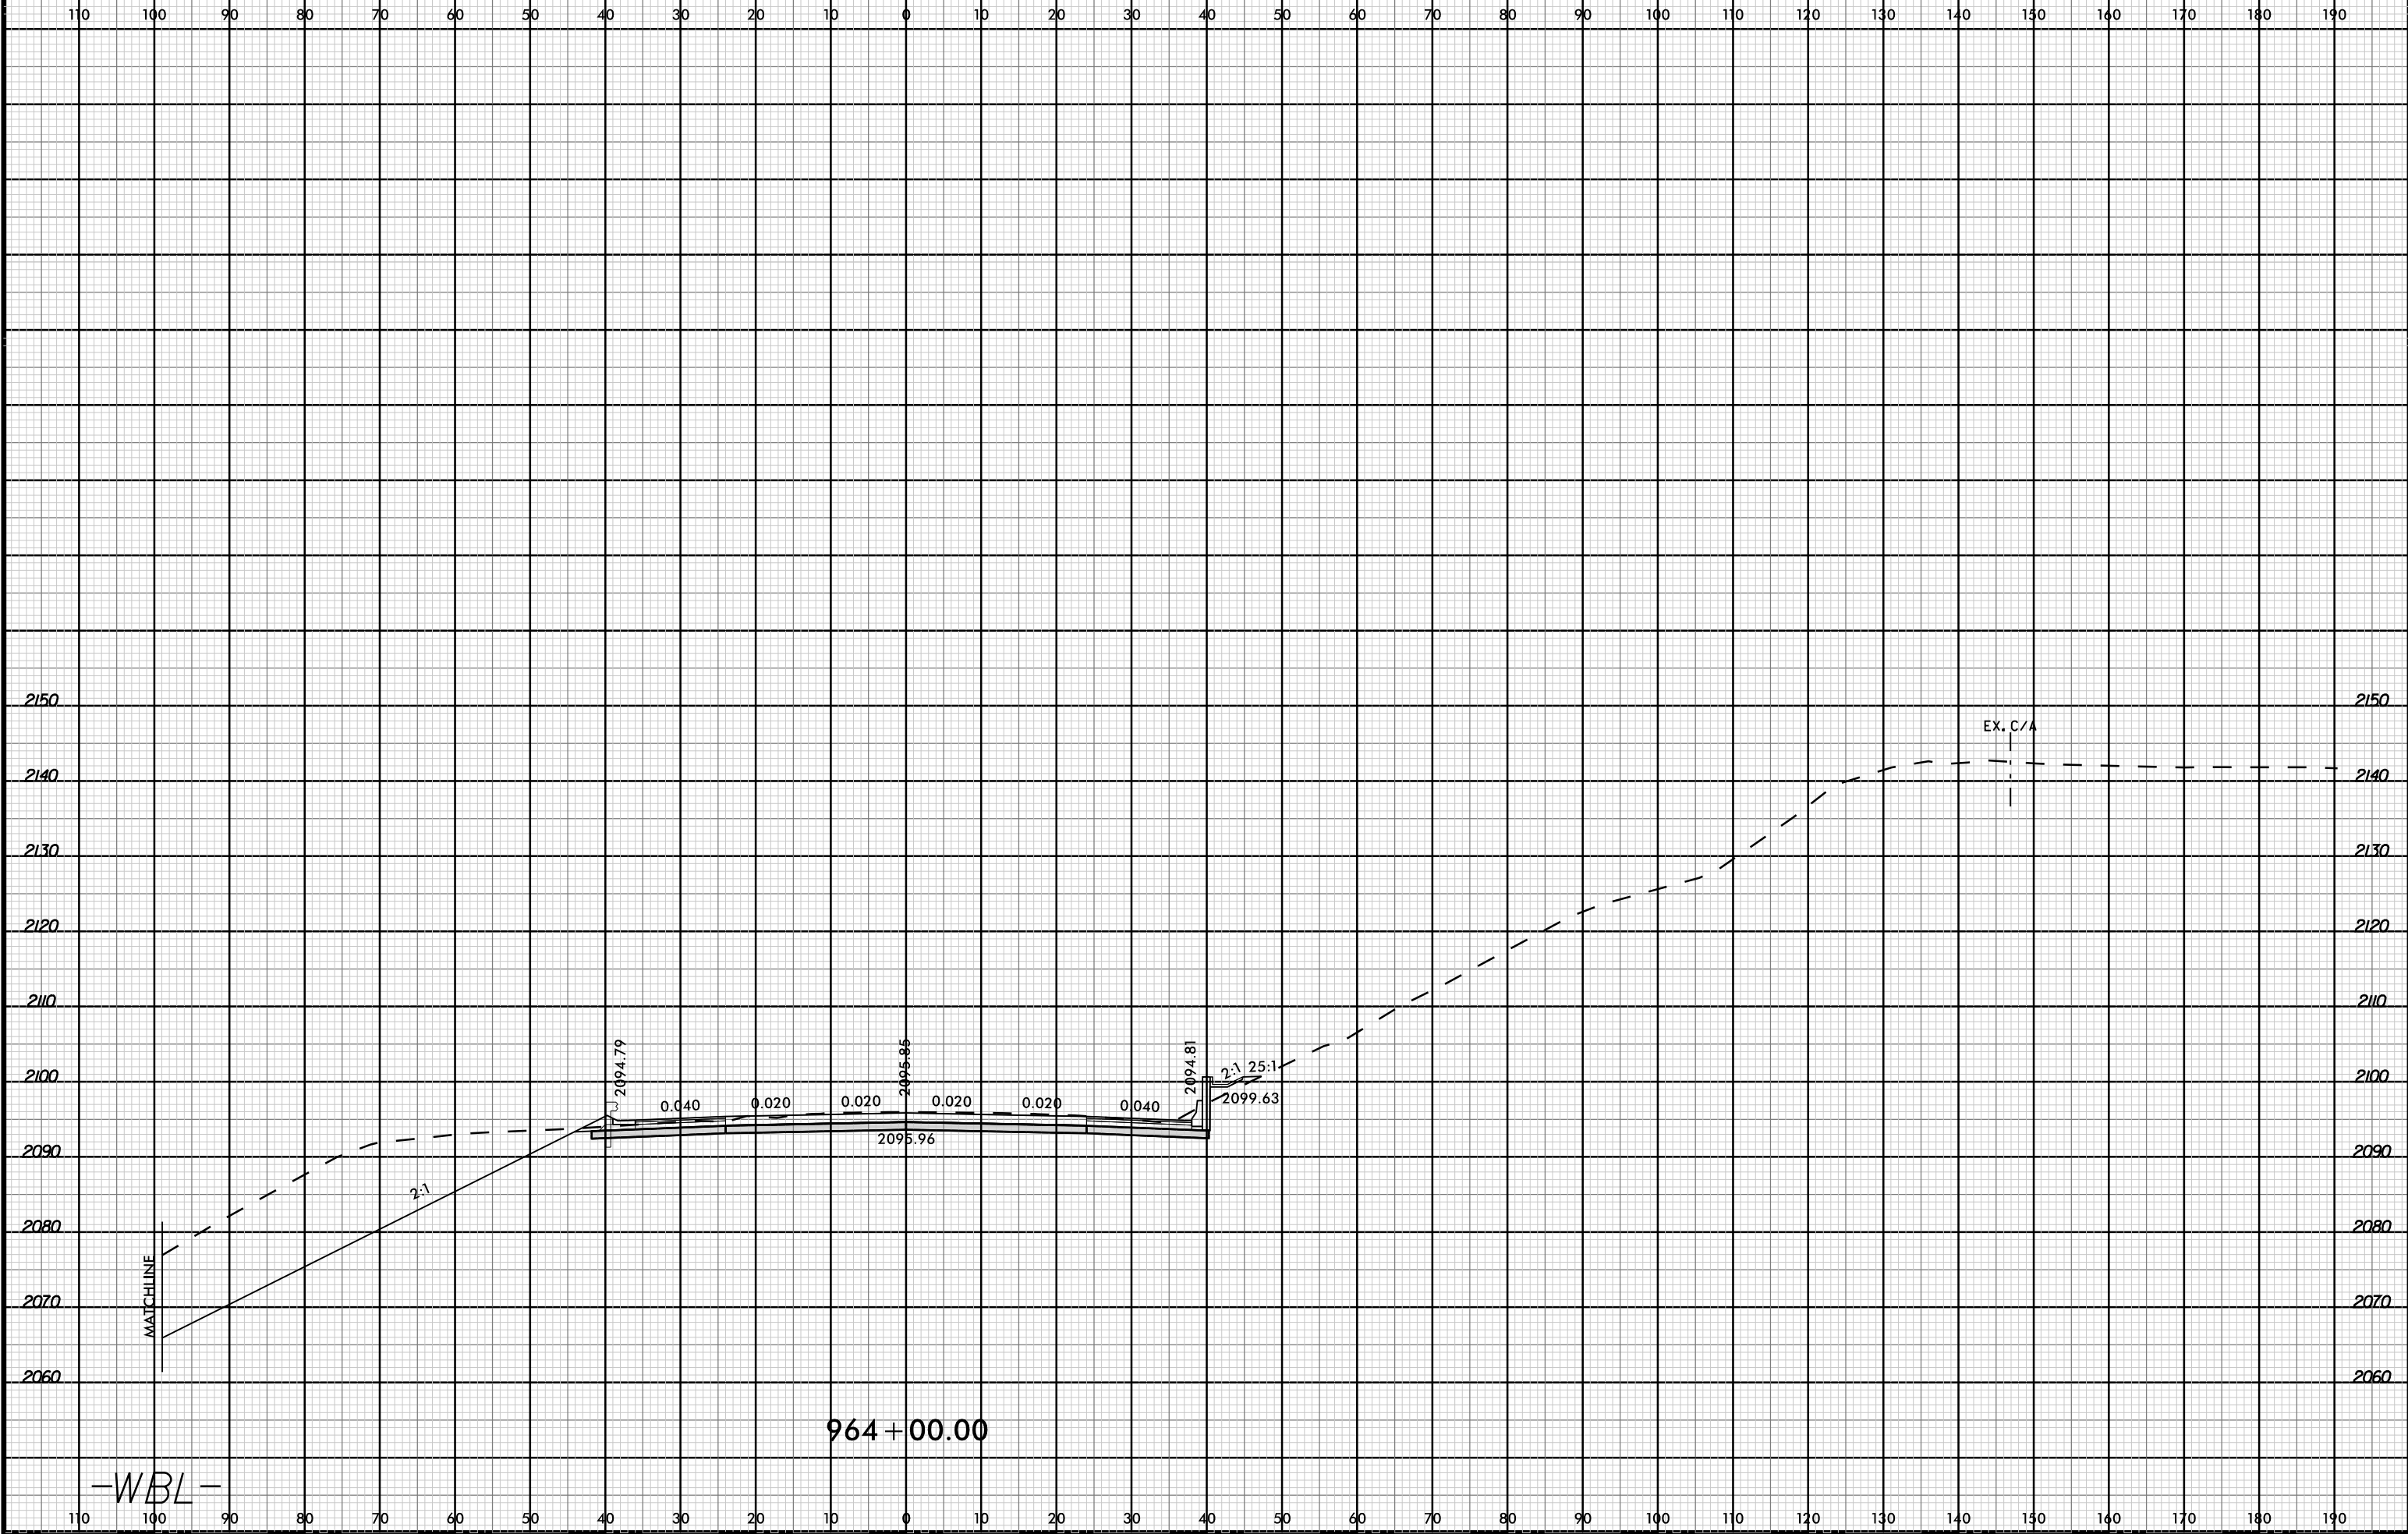


08-MAR-2019 12:53  
I-4700A-F0Y-XFL-M.dgn  
FNITB

8/23/99

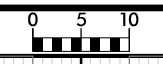

PROJ. REFERENCE NO.	SHEET NO.
I-4700	X-119

110 100 90 80 70 60 50 40 30 20 10 0 10 20 30 40 50 60 70 80 90 100 110 120 130 140 150 160 170 180 190

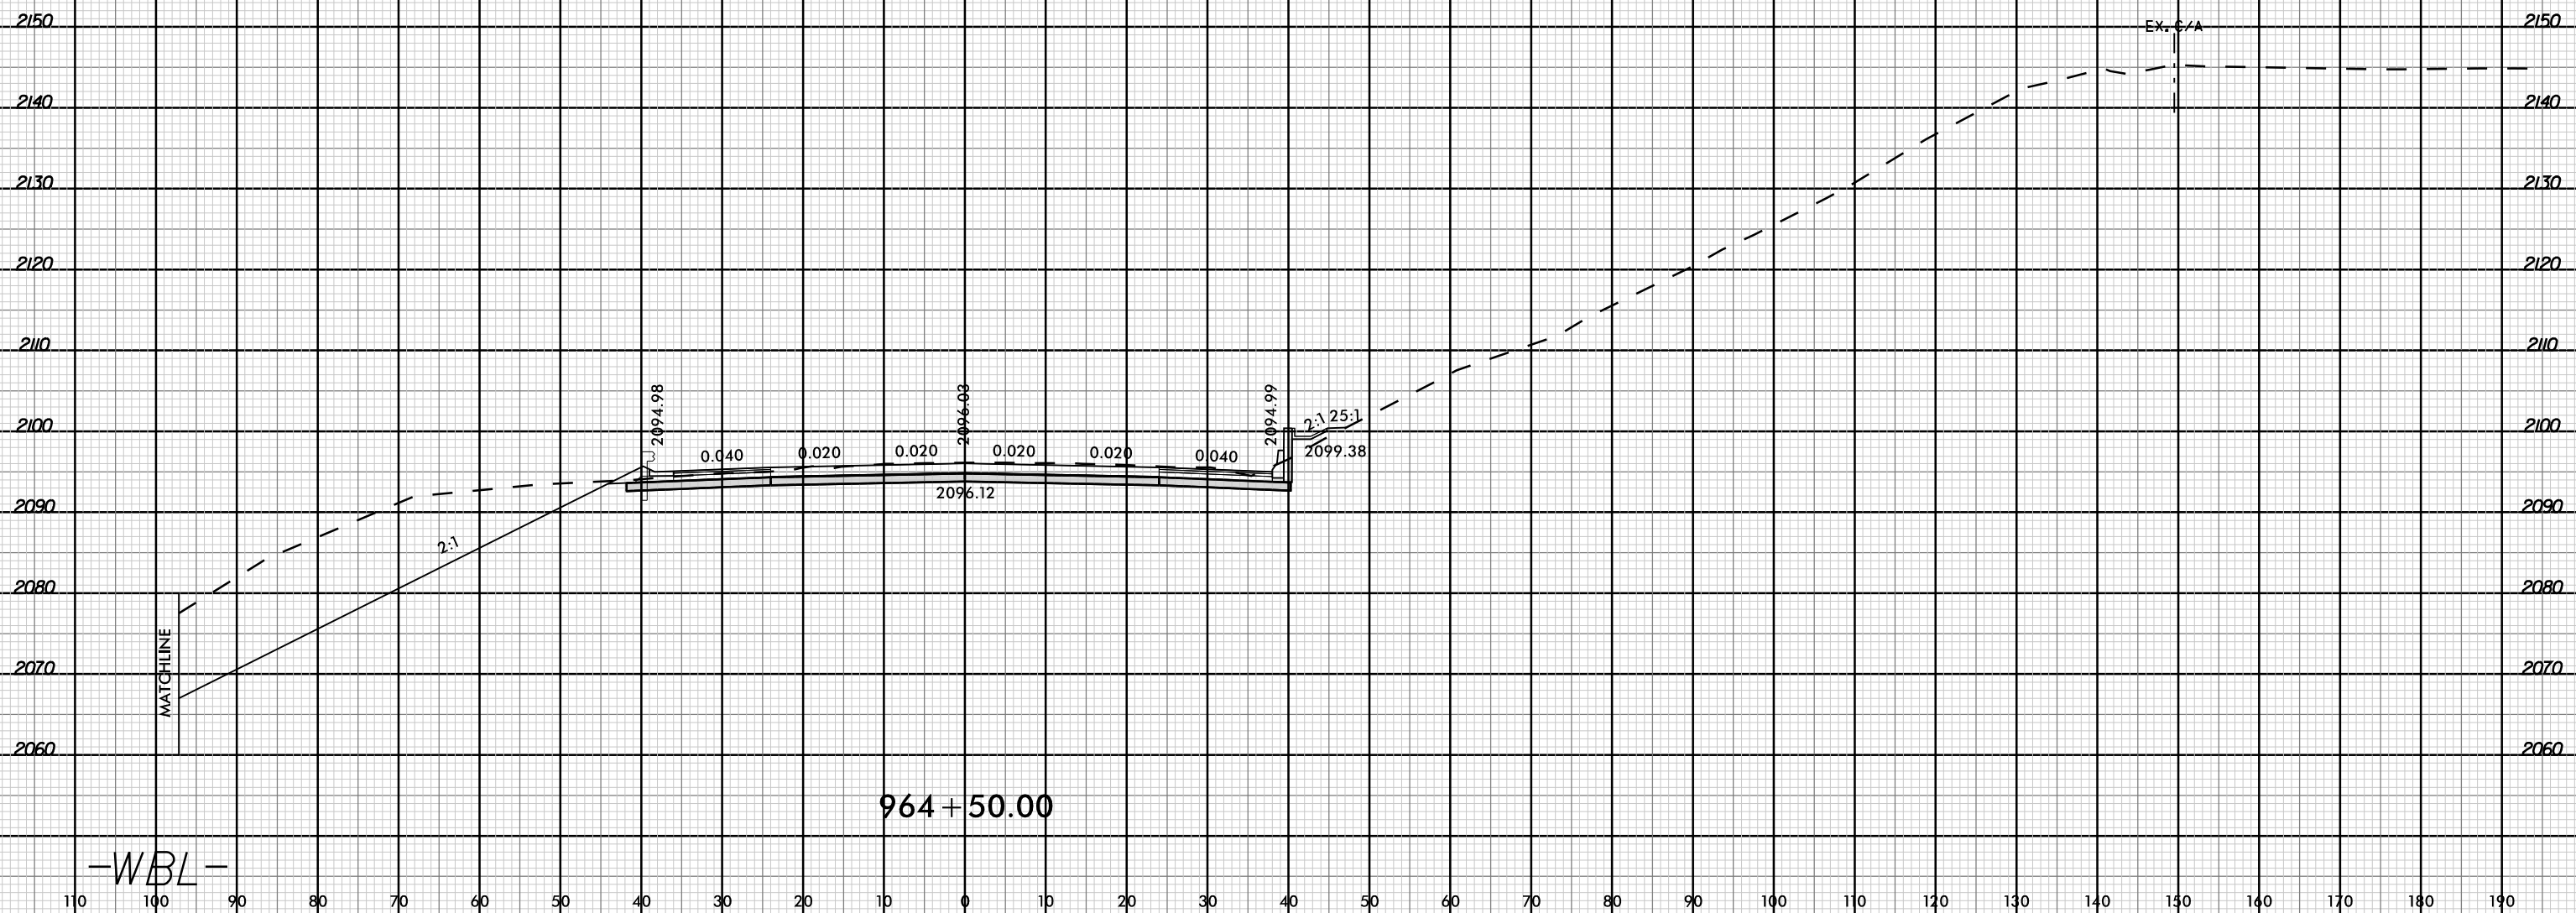


08-MAR-2019 12:53  
 I:\4700A\_F0Y\_XFL\_M.L.dgn  
 FIN.TB

8/23/99



PROJ. REFERENCE NO.	SHEET NO.
I-4700	X-120

100 90 80 70 60 50 40 30 20 10 0 10 20 30 40 50 60 70 80 90 100 110 120 130 140 150 160 170 180 190 200

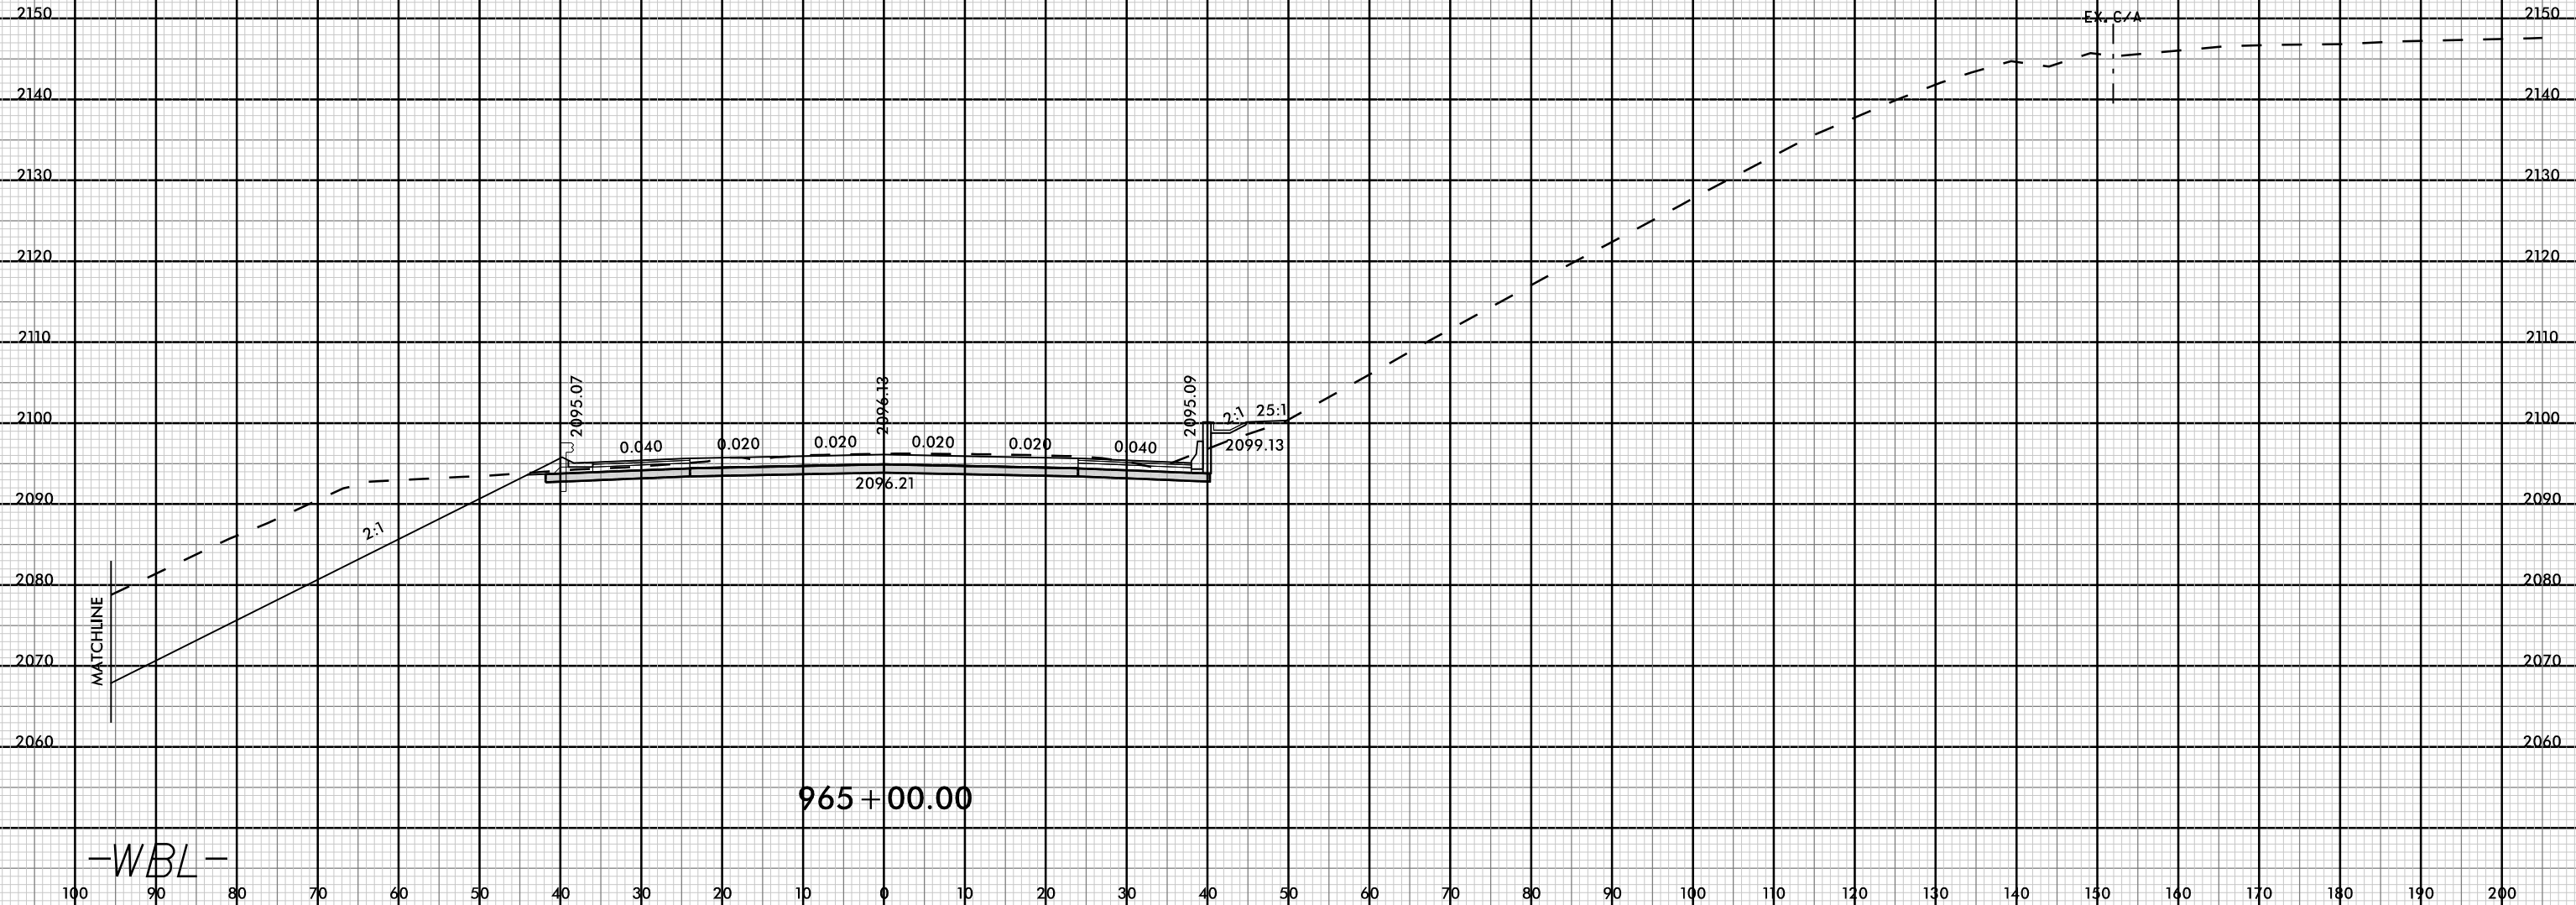

965 + 00.00

-WBL-

08-MAR-2019 12:53  
 I4700A\_F01\_XFL\_M.dgn  
 FNITB


8/23/99



PROJ. REFERENCE NO.  
I-4700

SHEET NO.  
X-121

100 90 80 70 60 50 40 30 20 10 0 10 20 30 40 50 60 70 80 90 100 110 120 130 140 150 160 170 180 190 200

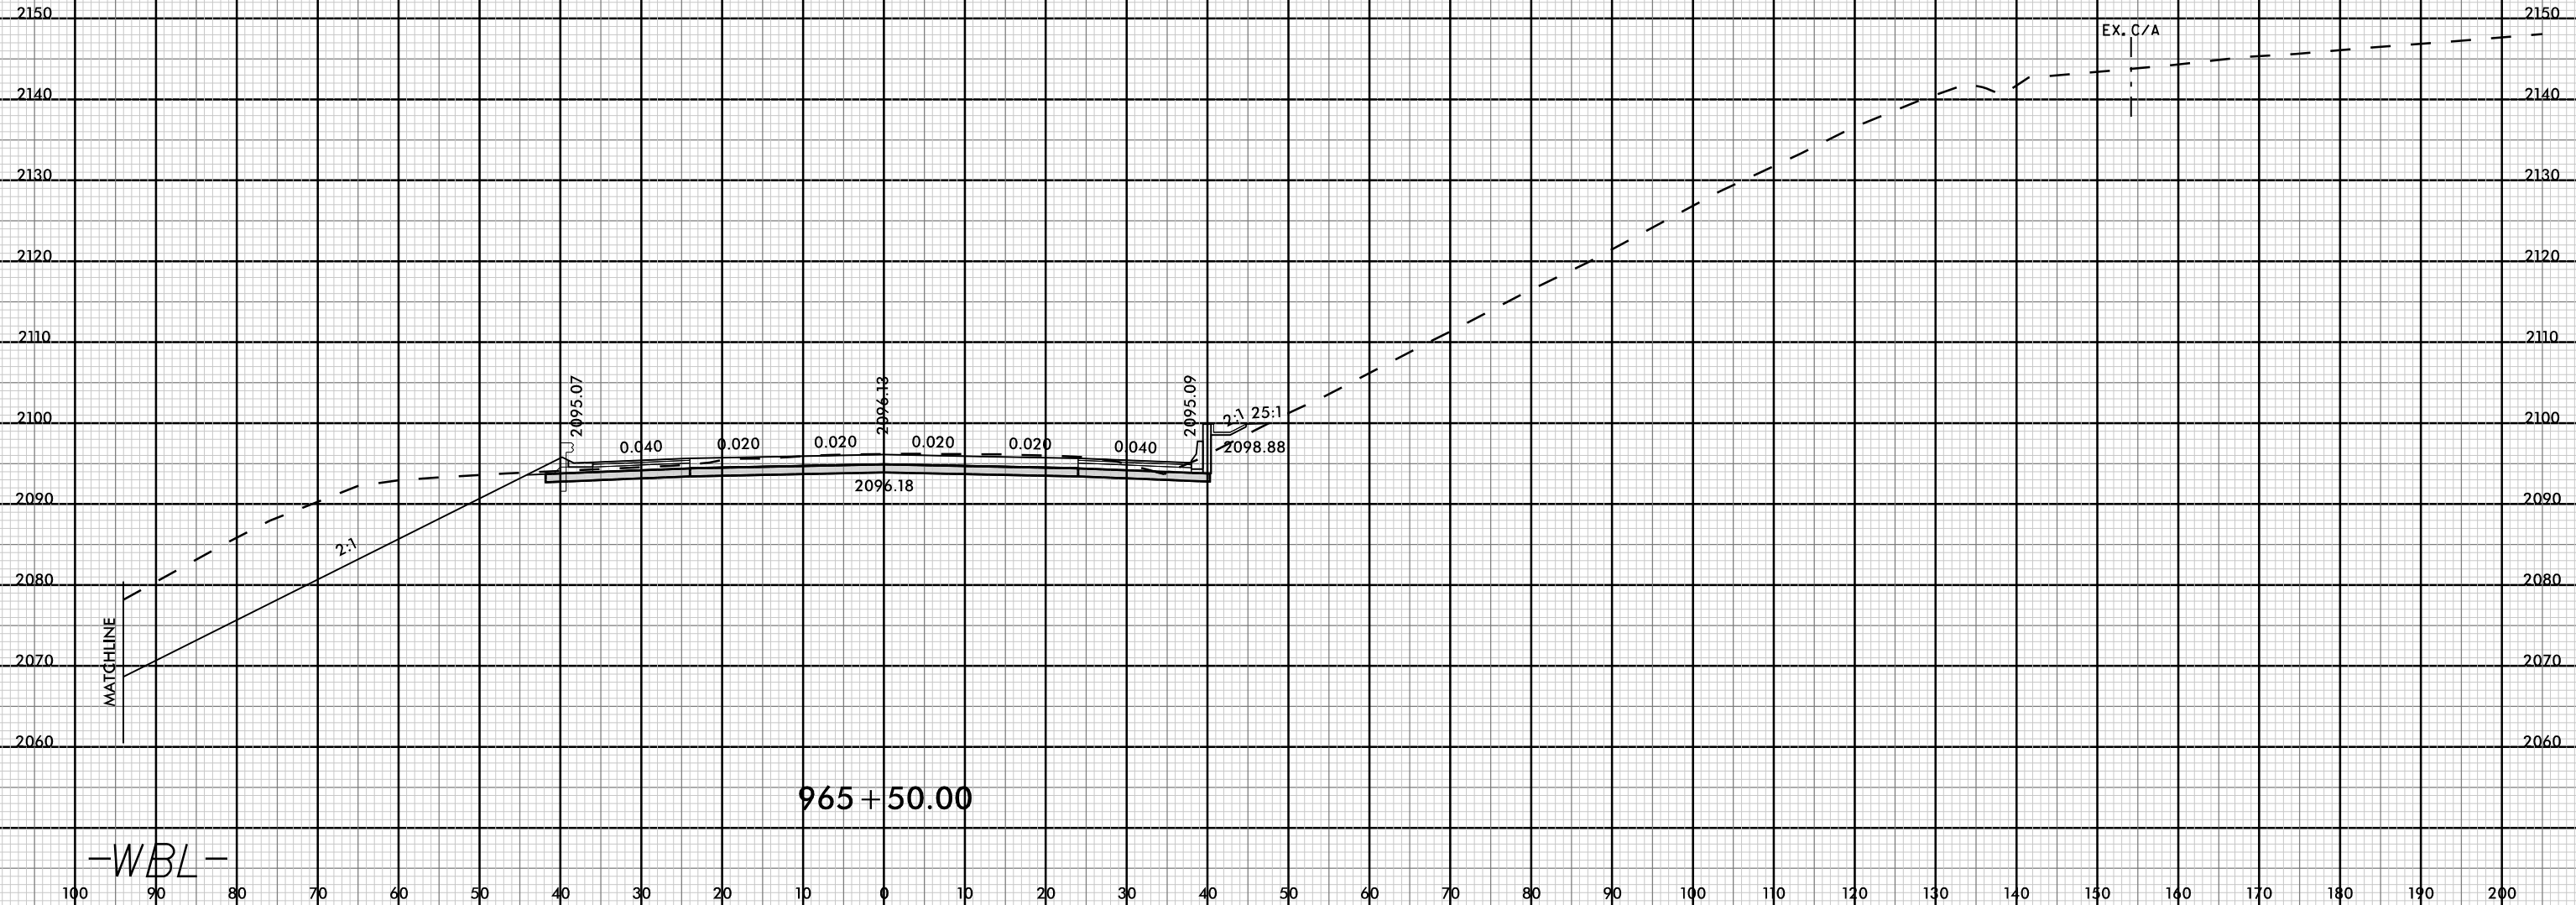

2095.07

0.040

0.020

0.020

2096.13

0.020

0.020

0.040

2095.09

2098.88

2:1

25:1

2:1

EX. C/A


MATCHLINE

965 + 50.00

-WBL-


08-MAR-2019 12:53  
I:\700A\_F0Y\_XFL\_ML.dgn  
FNITB

8/23/99

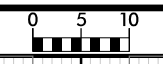

PROJ. REFERENCE NO.	SHEET NO.
I-4700	X-122

100 90 80 70 60 50 40 30 20 10 0 10 20 30 40 50 60 70 80 90 100 110 120 130 140 150 160 170 180 190 200

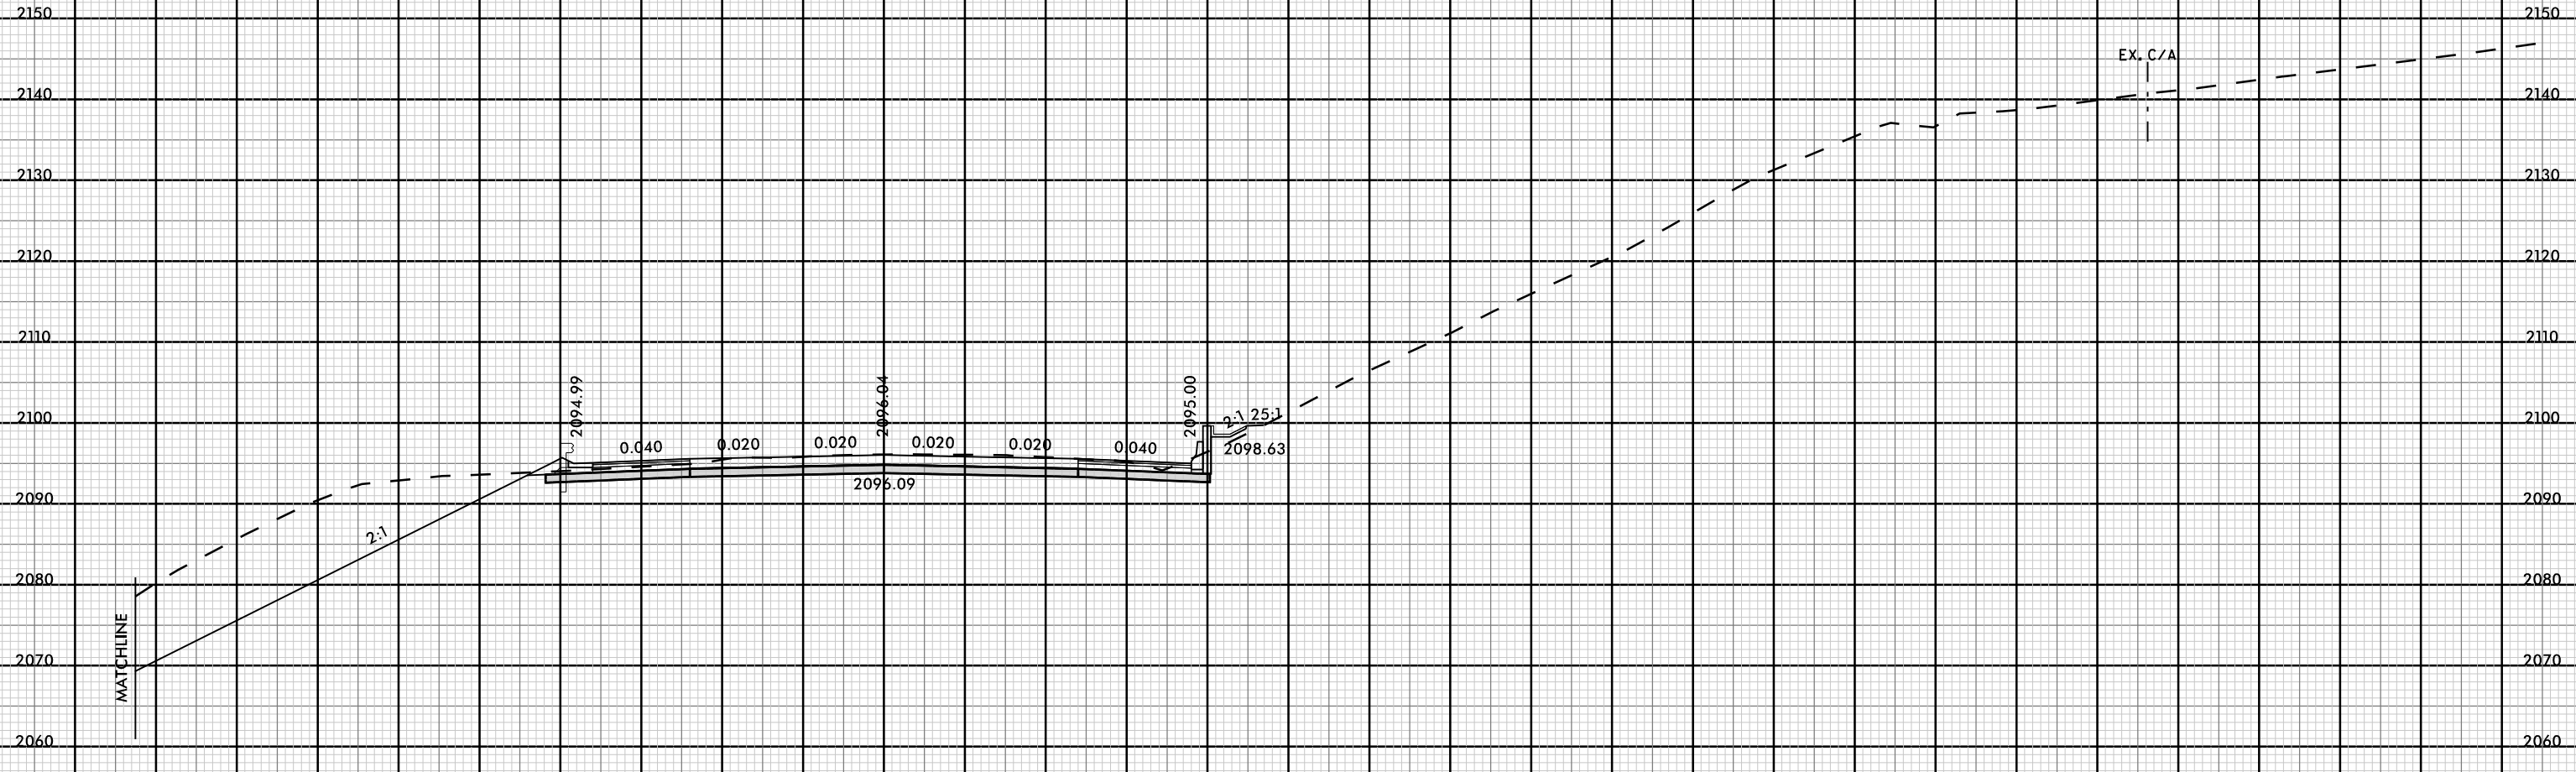


966+00.00

-WBL-


08-MAR-2019 12:54  
I4700A\_F001\_XFL\_M.dgn  
FNITB



8/23/99

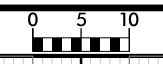

PROJ. REFERENCE NO.	SHEET NO.
I-4700	X-123

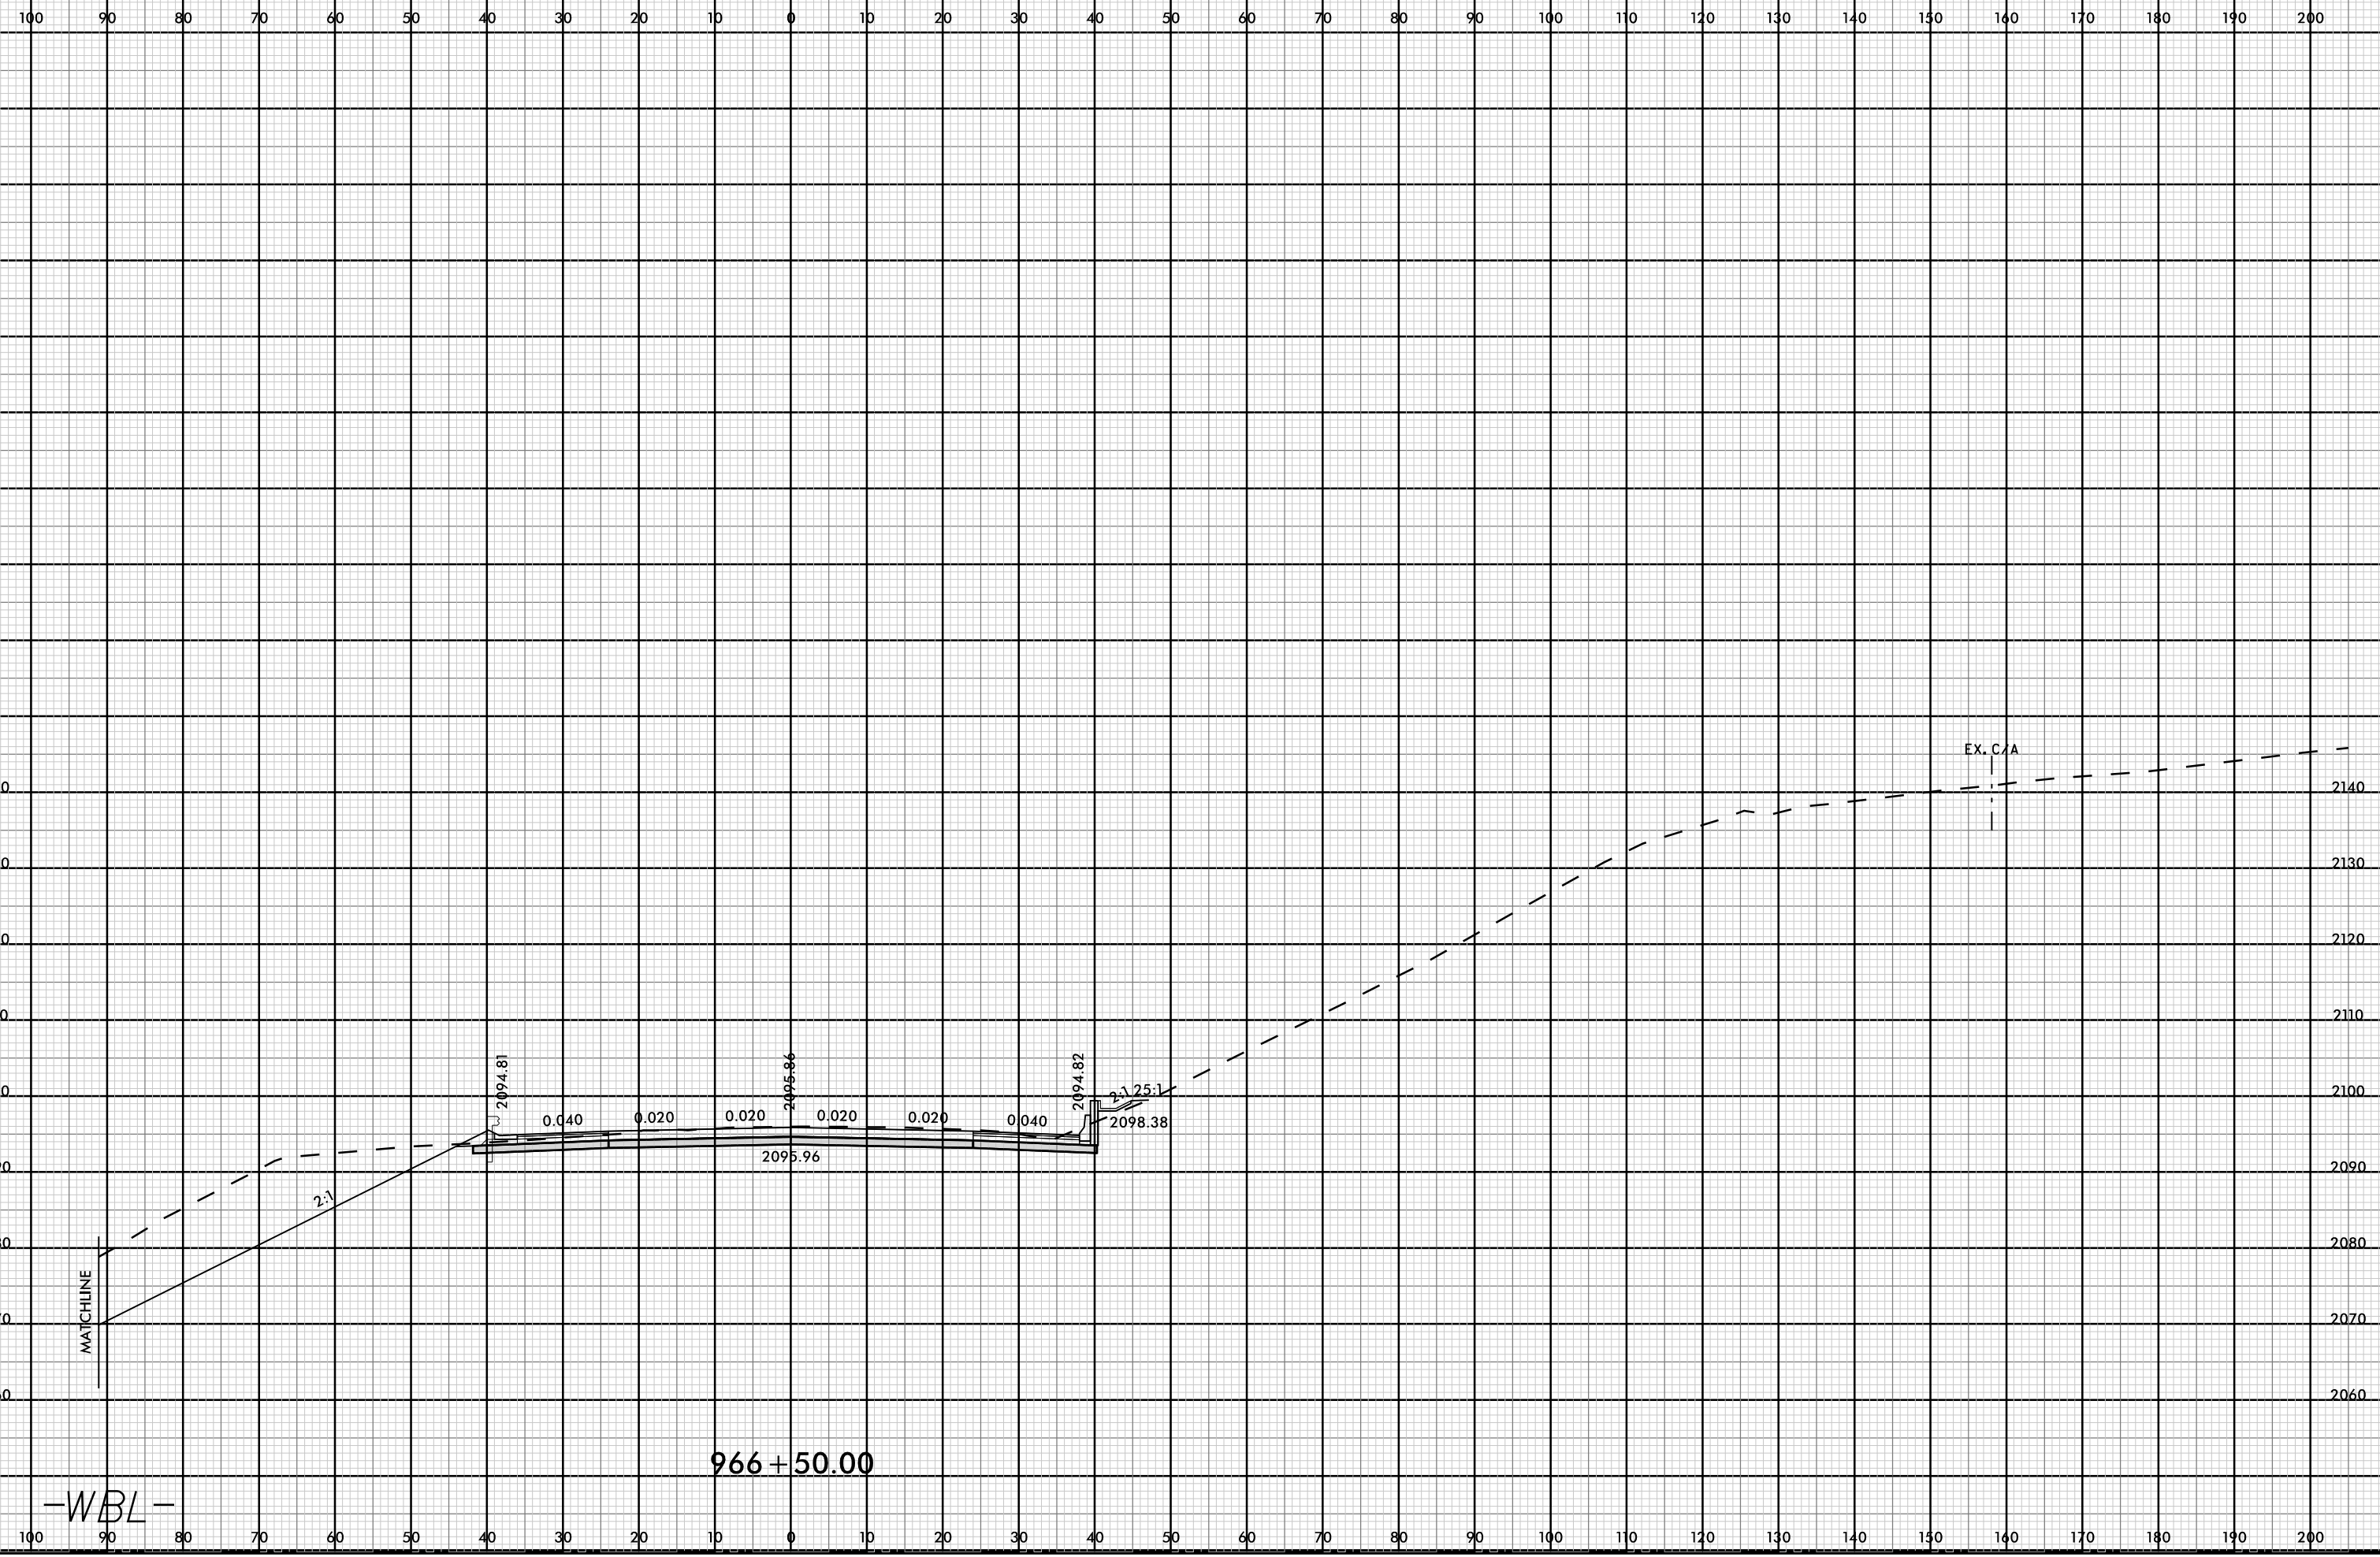


966 + 50.00

-WBL-

08-MAR-2019 12:54  
I4700A\_F001\_XFL\_M.dgn  
FNITB



100 90 80 70 60 50 40 30 20 10 0 10 20 30 40 50 60 70 80 90 100 110 120 130 140 150 160 170 180 190 200

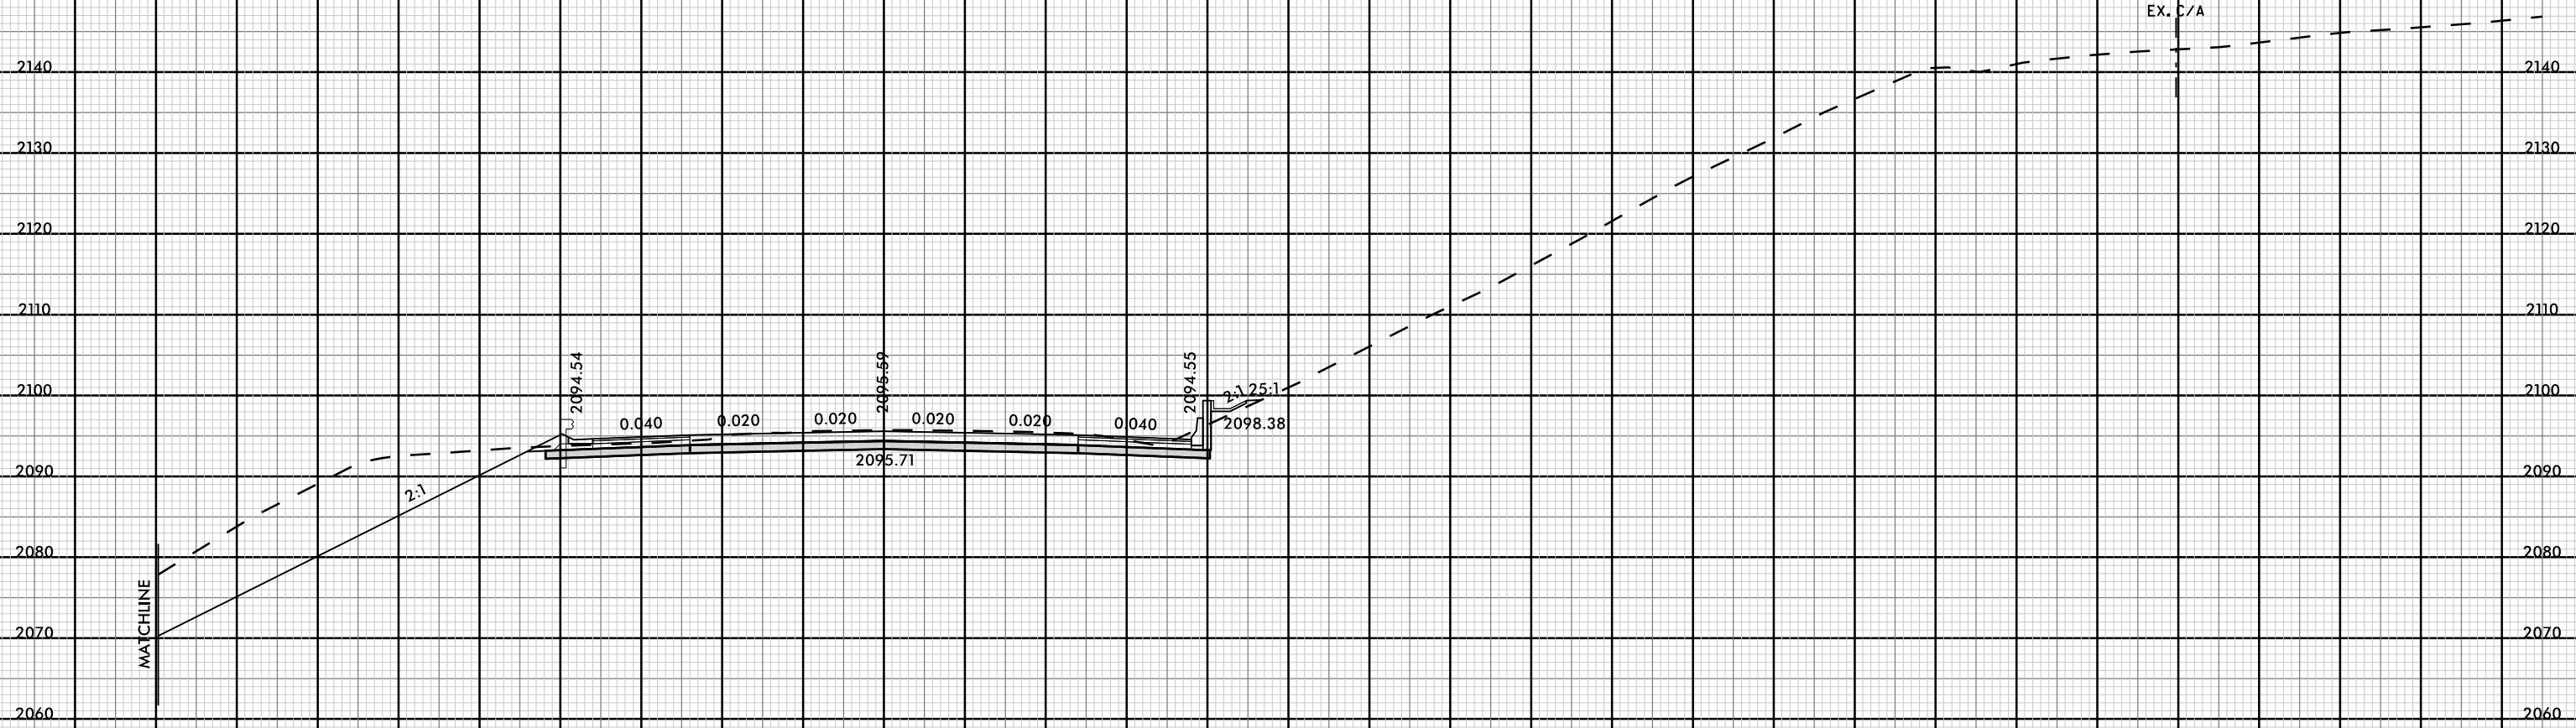

967 + 00.00

-WBL-


100 90 80 70 60 50 40 30 20 10 0 10 20 30 40 50 60 70 80 90 100 110 120 130 140 150 160 170 180 190 200

8/23/99



PROJ. REFERENCE NO.	SHEET NO.
I-4700	X-125

100 90 80 70 60 50 40 30 20 10 0 10 20 30 40 50 60 70 80 90 100 110 120 130 140 150 160 170 180 190 200

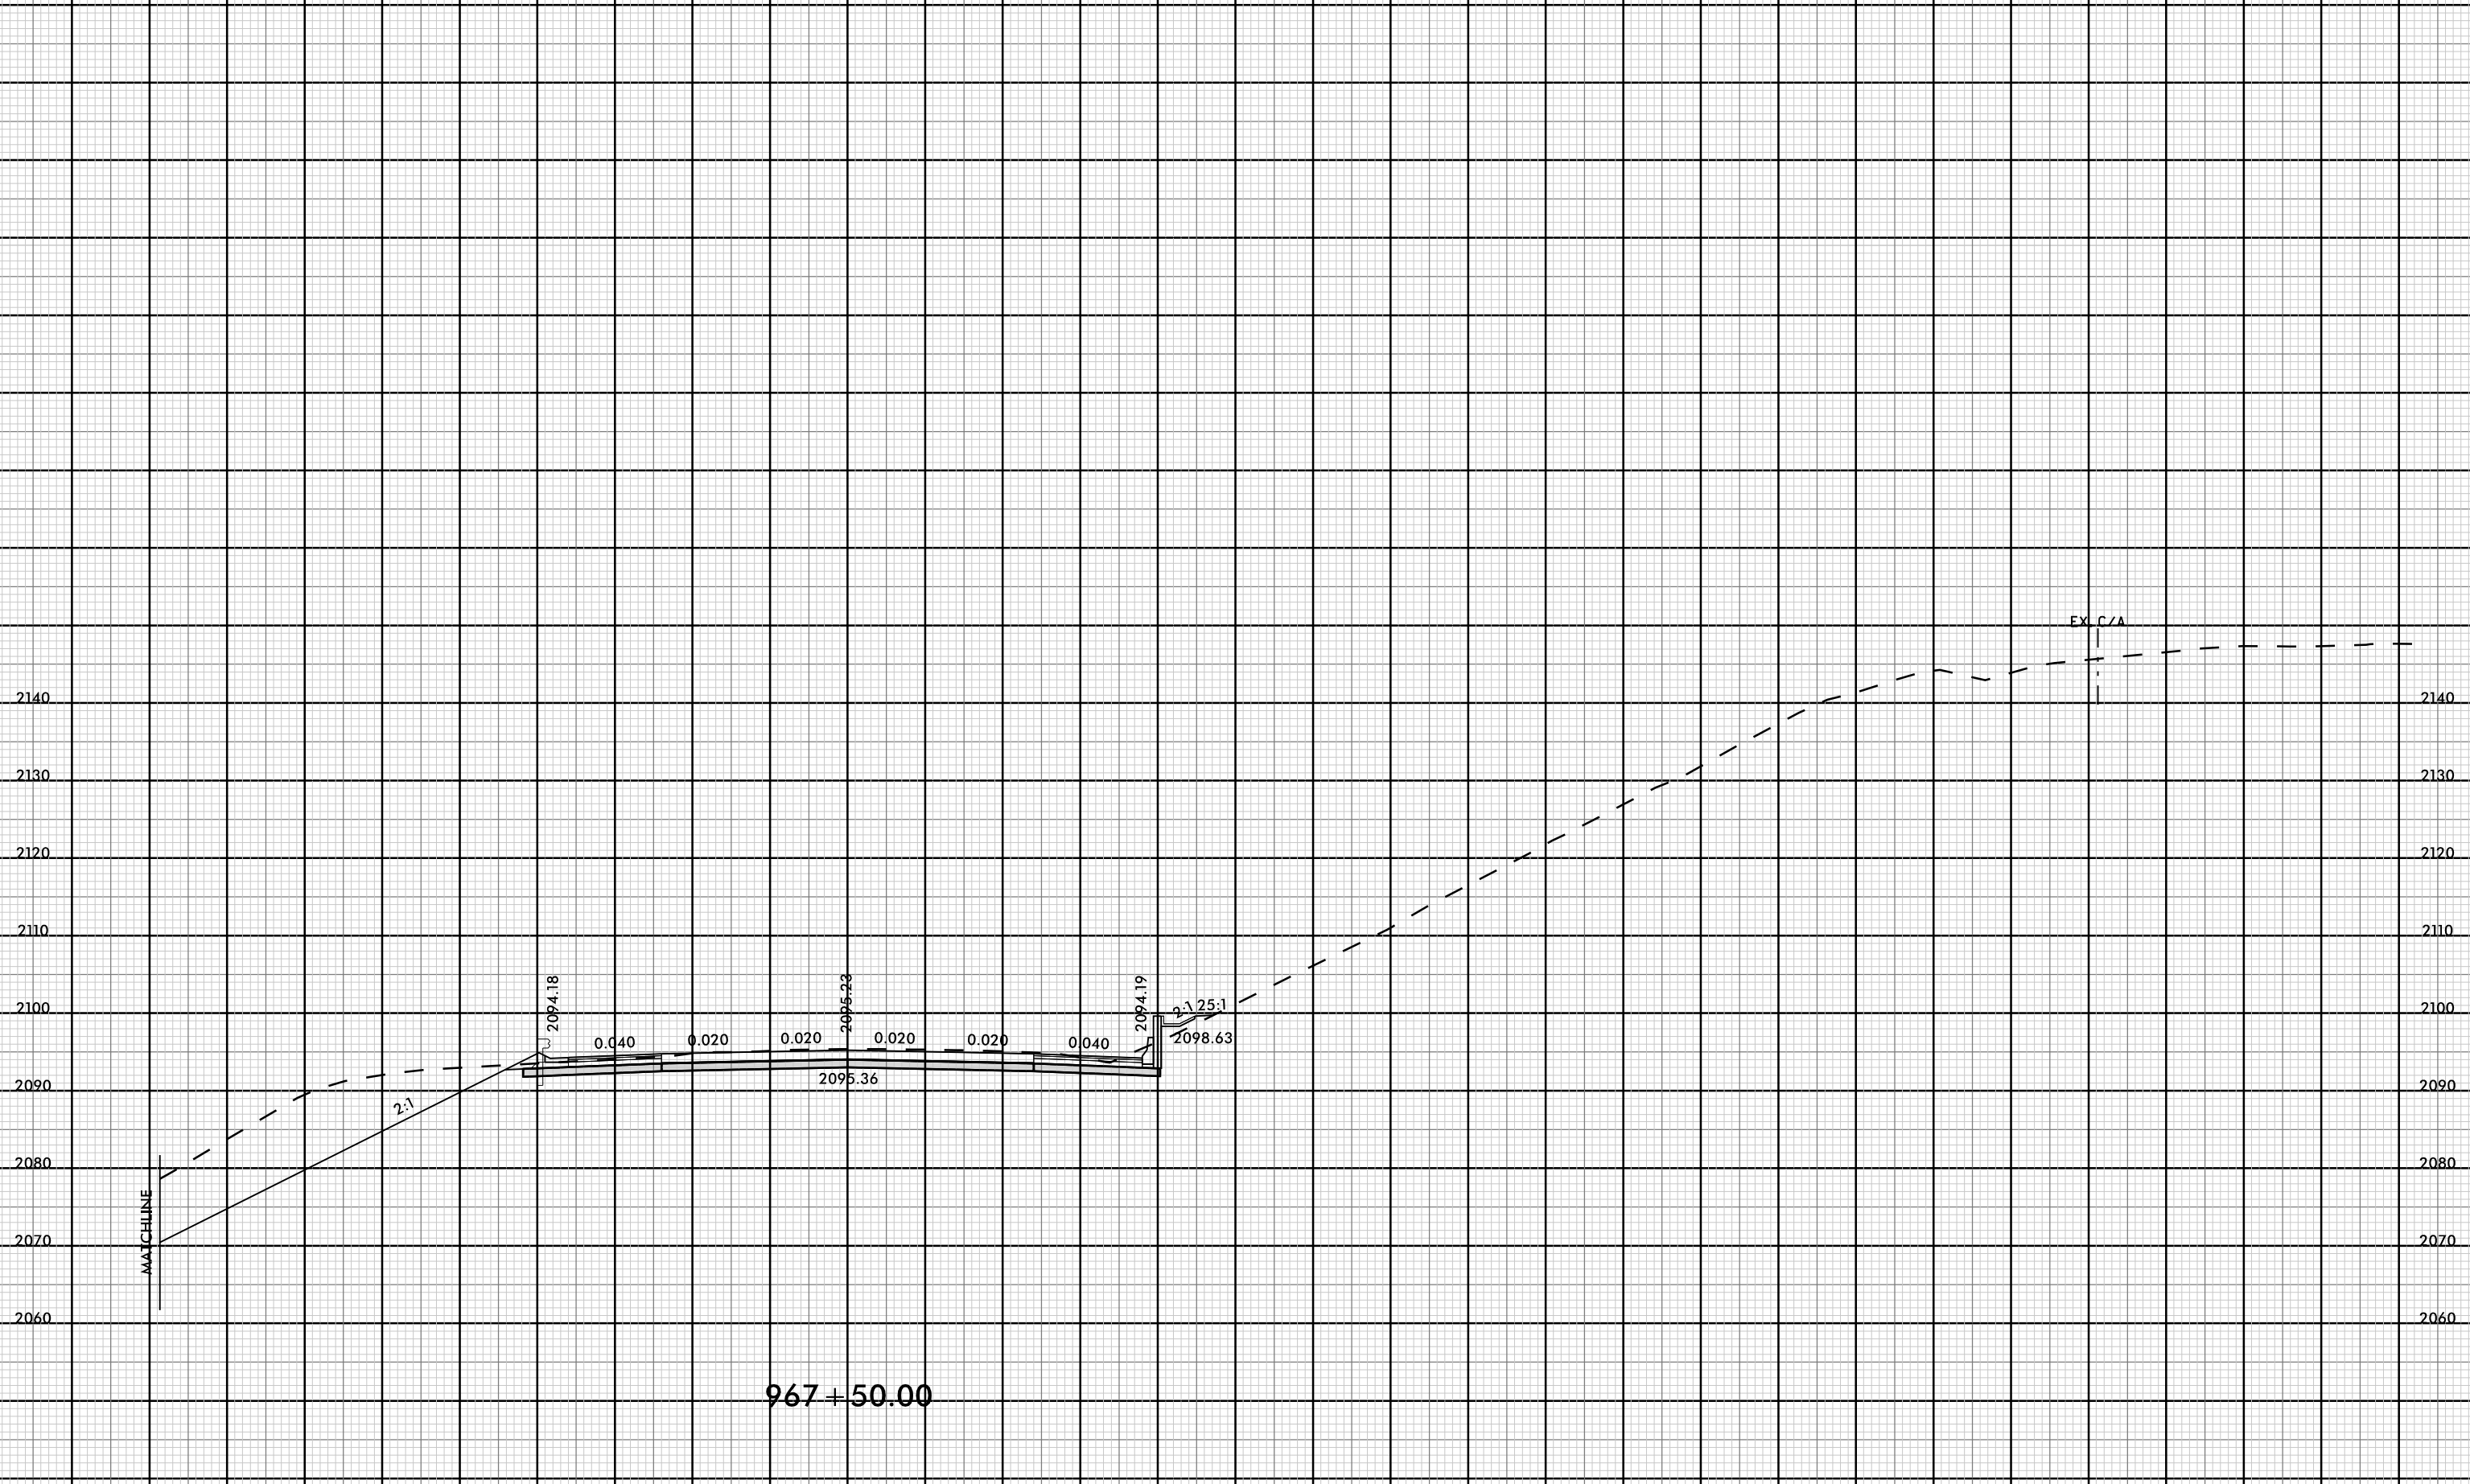

967 + 50.00


-WBL-

100 90 80 70 60 50 40 30 20 10 0 10 20 30 40 50 60 70 80 90 100 110 120 130 140 150 160 170 180 190 200

08-MAR-2009 12:54  
I:\700A\_F01\_XFL\_ML.dgn  
FNITB



100 90 80 70 60 50 40 30 20 10 0 10 20 30 40 50 60 70 80 90 100 110 120 130 140 150 160 170 180 190 200

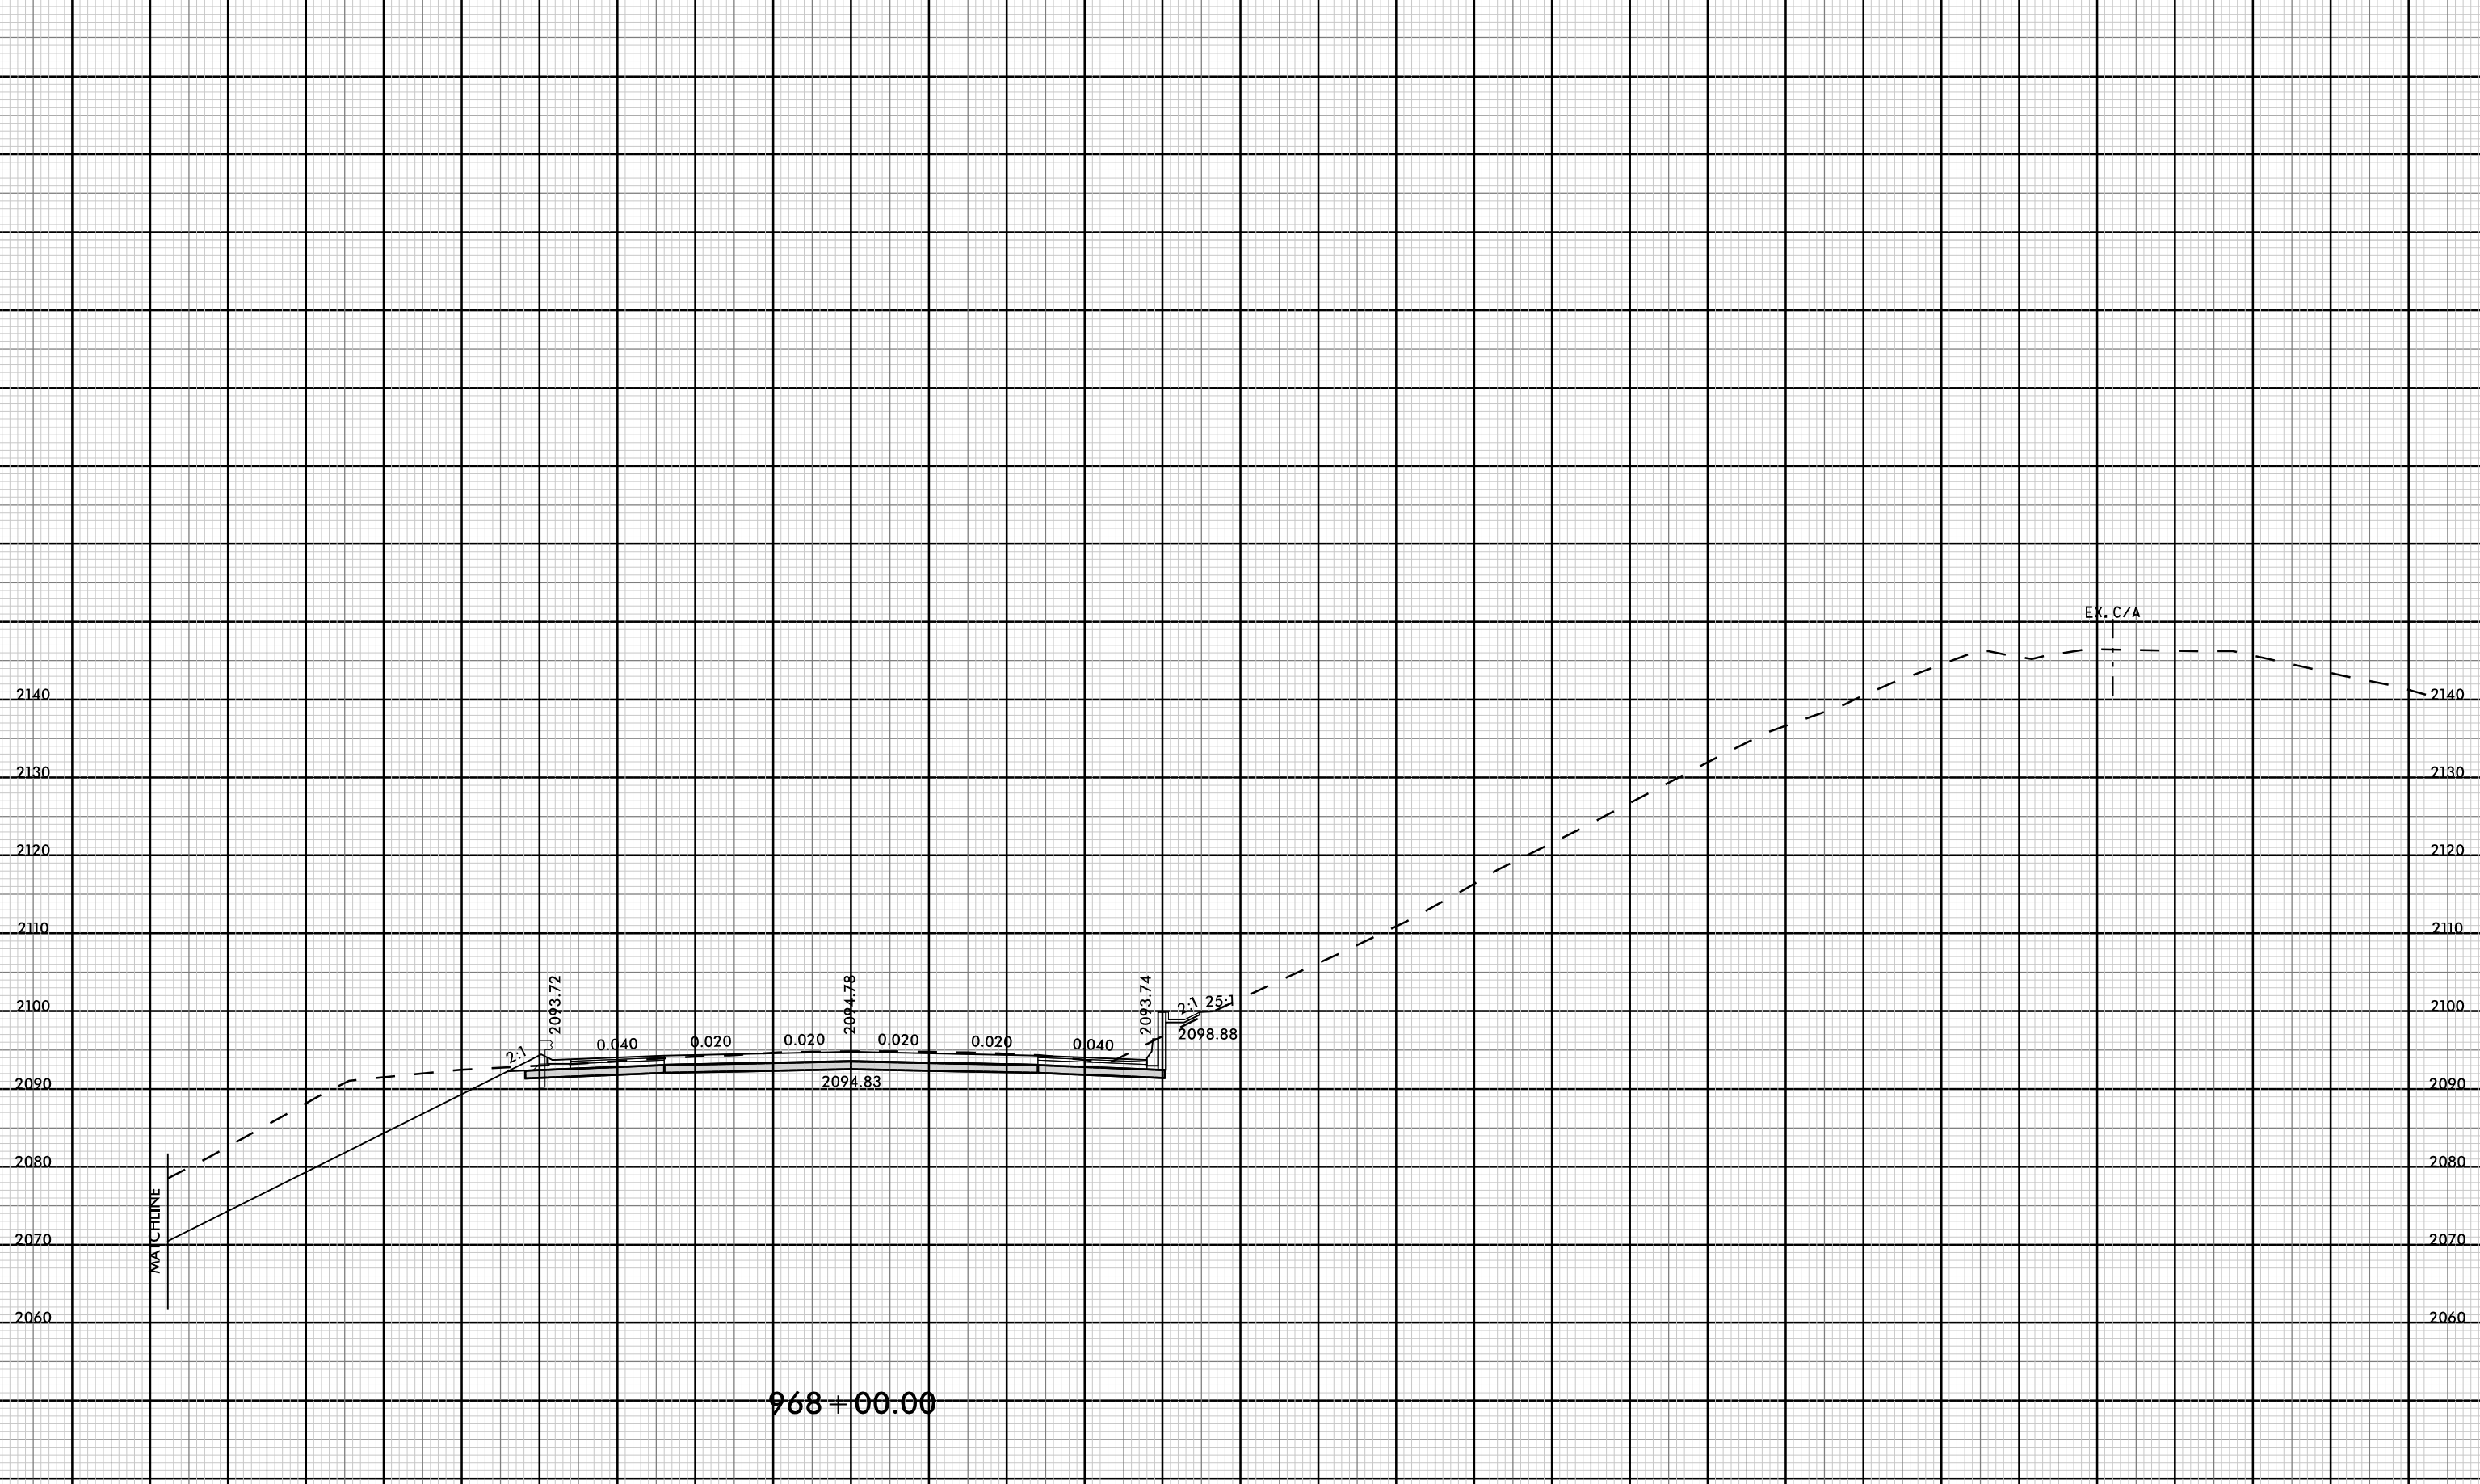

EK. C/A

2.1 2093.72 0.040 0.020 0.020 2094.78 0.020 0.020 0.040 2093.74 2.1 25.1 2098.88

2094.83

968+00.00


WATCHLINE

-WBL-

100 90 80 70 60 50 40 30 20 10 0 10 20 30 40 50 60 70 80 90 100 110 120 130 140 150 160 170 180 190 200



100 90 80 70 60 50 40 30 20 10 0 10 20 30 40 50 60 70 80 90 100 110 120 130 140 150 160 170 180 190 200

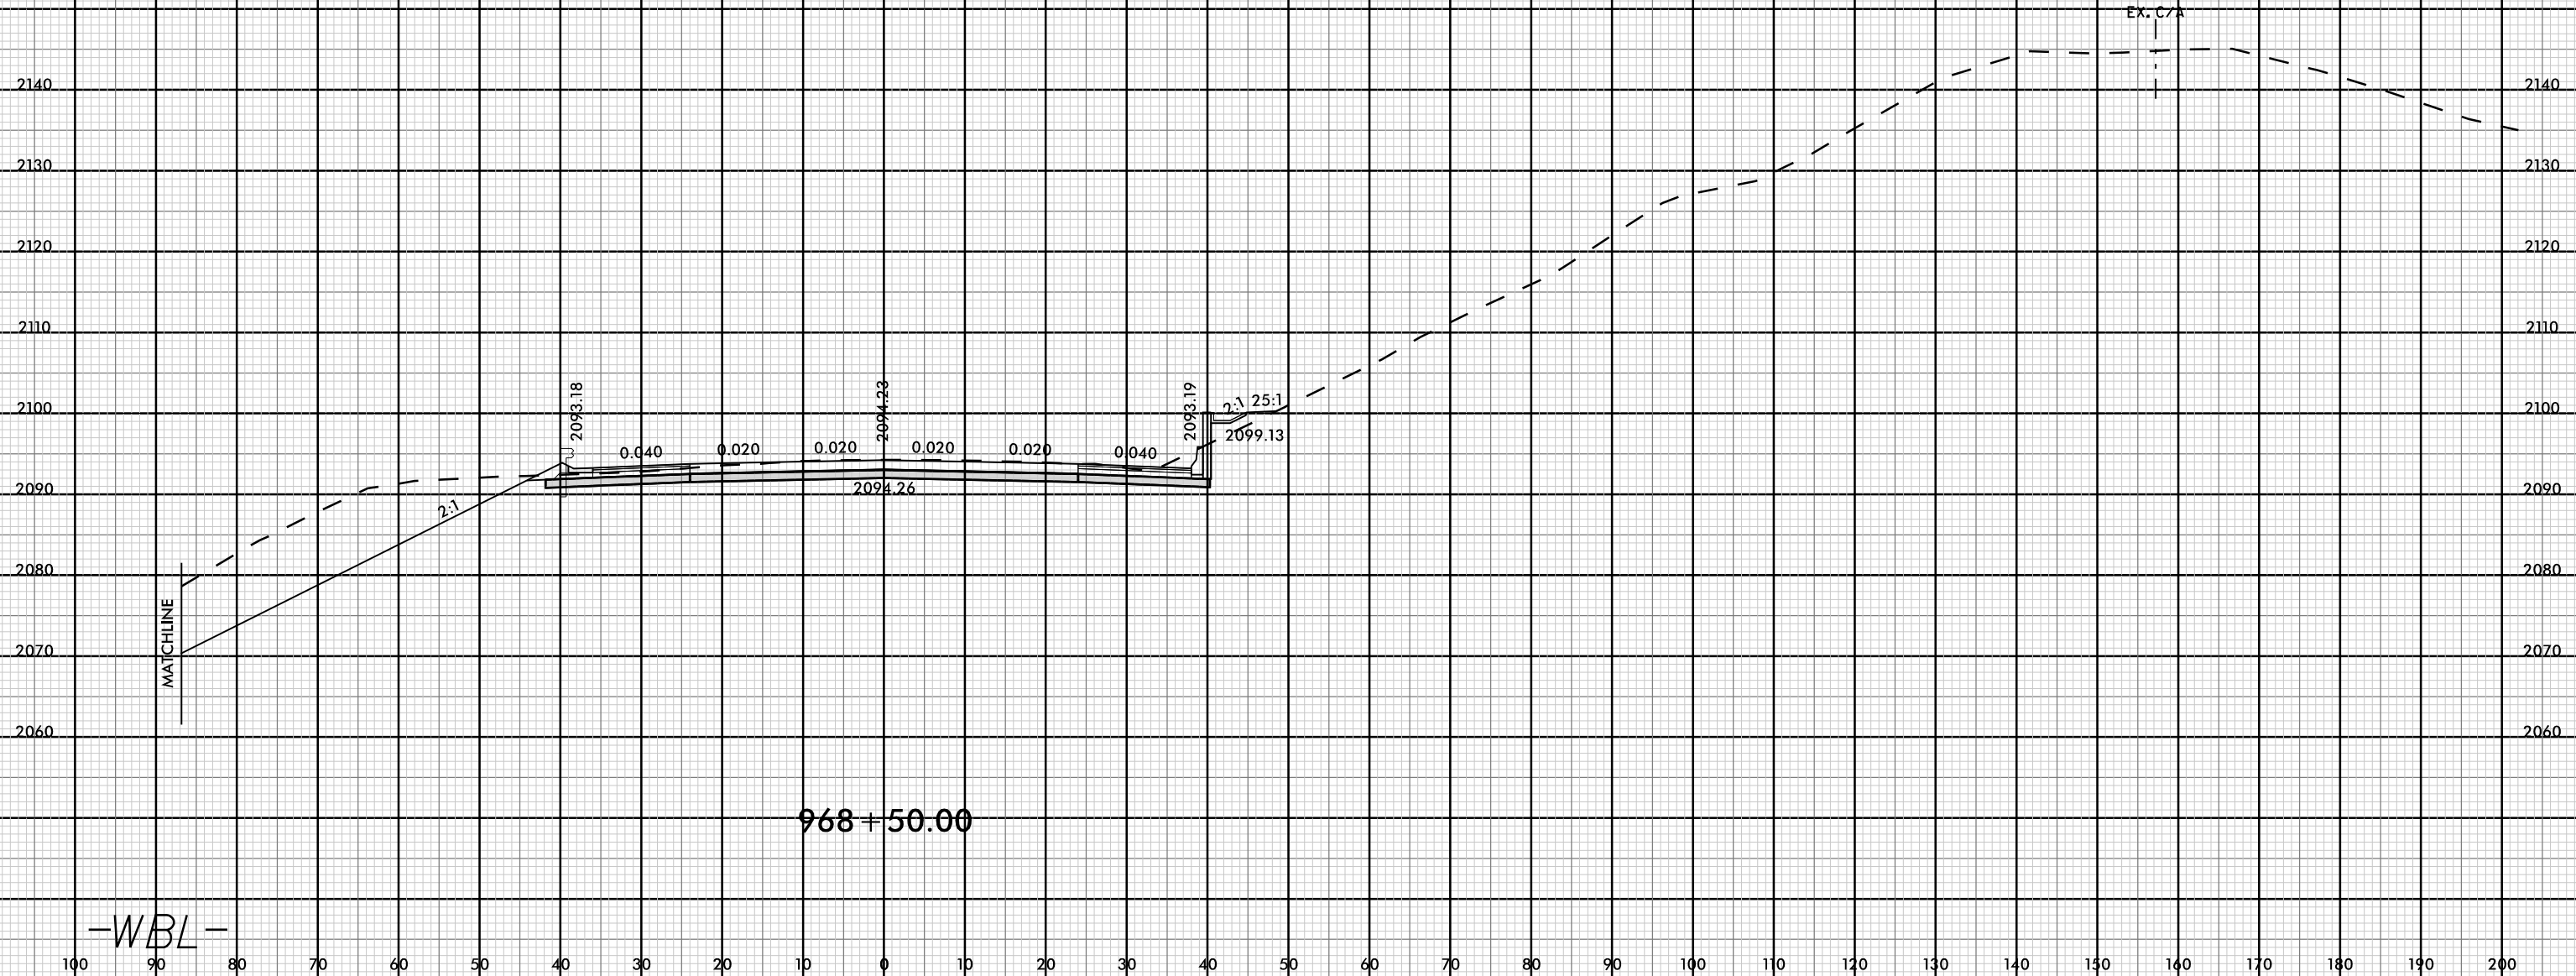

100 90 80 70 60 50 40 30 20 10 0 10 20 30 40 50 60 70 80 90 100 110 120 130 140 150 160 170 180 190 200


8/23/99



PROJ. REFERENCE NO.
I-4700

SHEET NO.
X-128

100 90 80 70 60 50 40 30 20 10 0 10 20 30 40 50 60 70 80 90 100 110 120 130 140 150 160 170 180 190 200

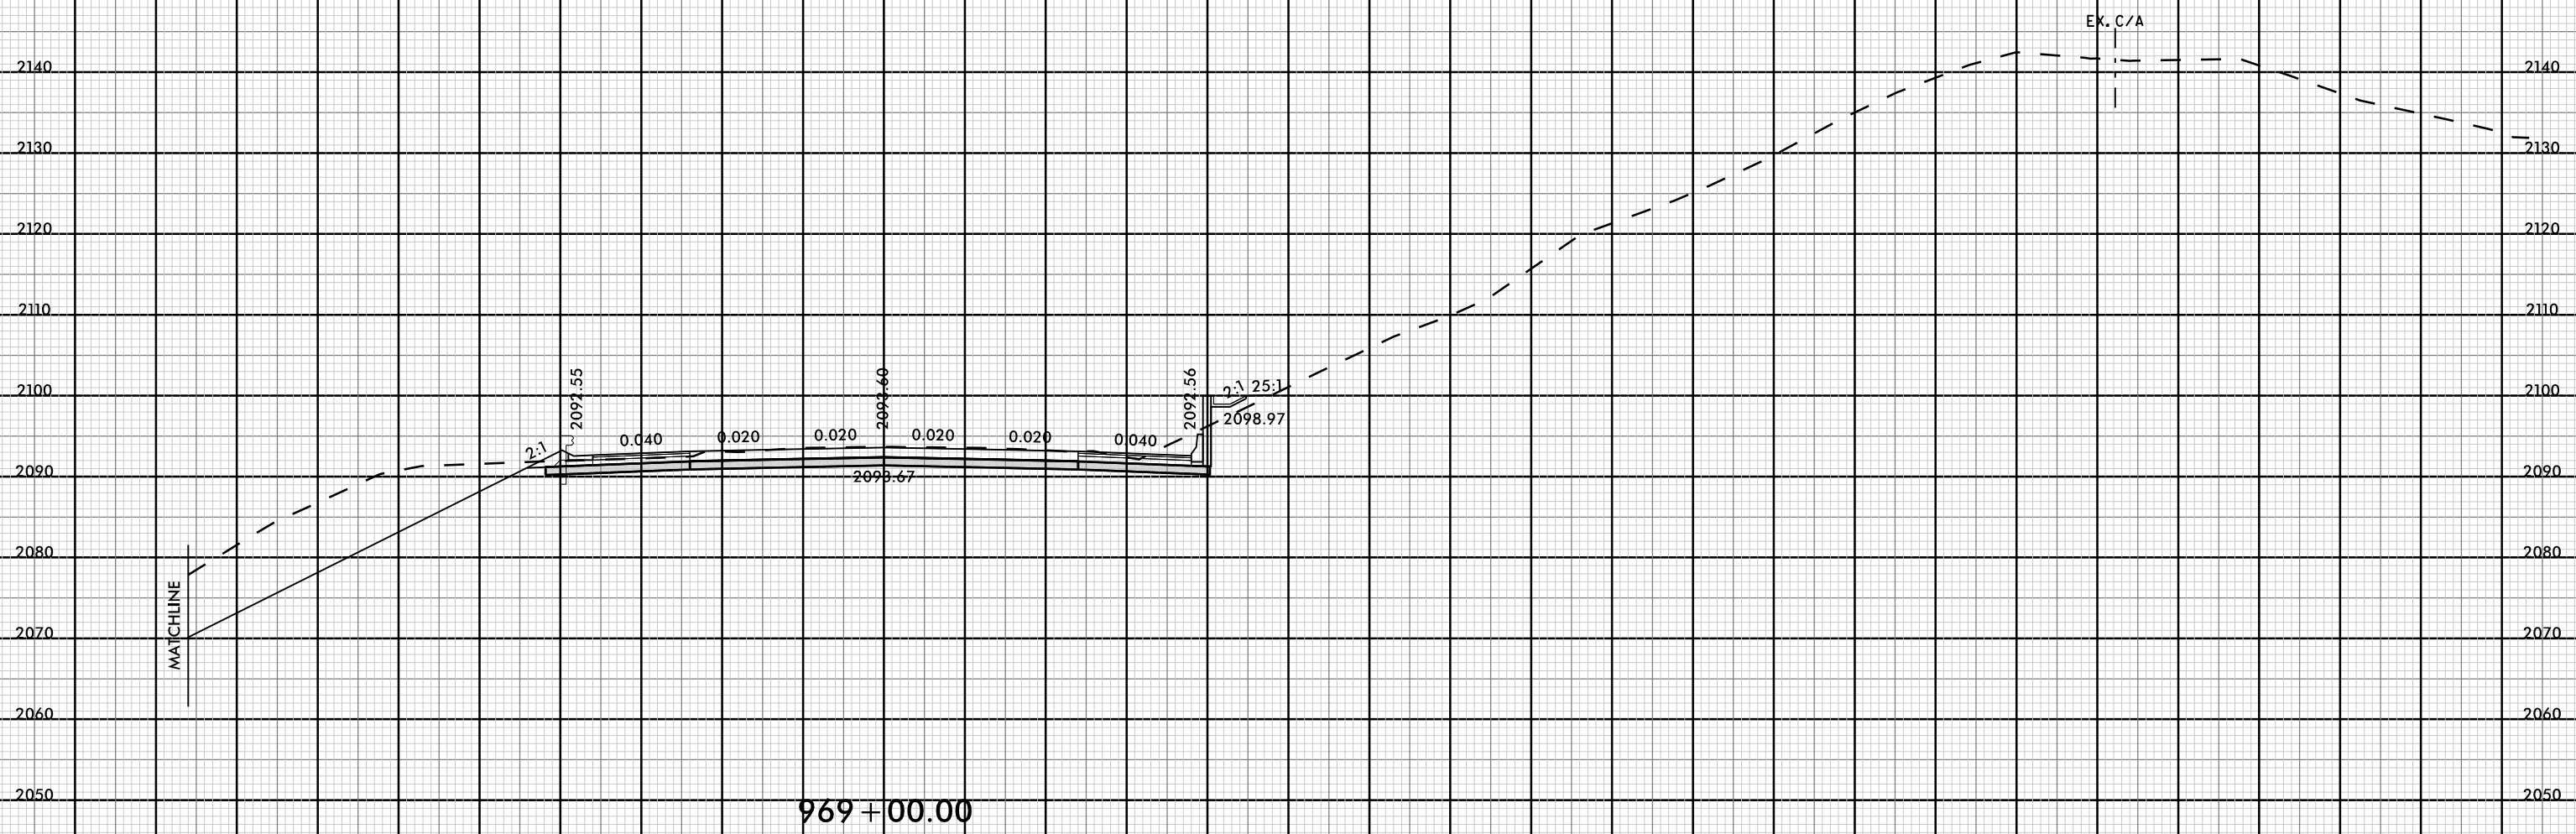


MATCHLINE

-WBL-

08-MAR-2009 12:54  
I4700A-ROD-XFL-M.dgn  
FNITB


100 90 80 70 60 50 40 30 20 10 0 10 20 30 40 50 60 70 80 90 100 110 120 130 140 150 160 170 180 190 200

8/23/99

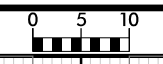

PROJ. REFERENCE NO.	SHEET NO.
I-4700	X-129

100 90 80 70 60 50 40 30 20 10 0 10 20 30 40 50 60 70 80 90 100 110 120 130 140 150 160 170 180 190 200

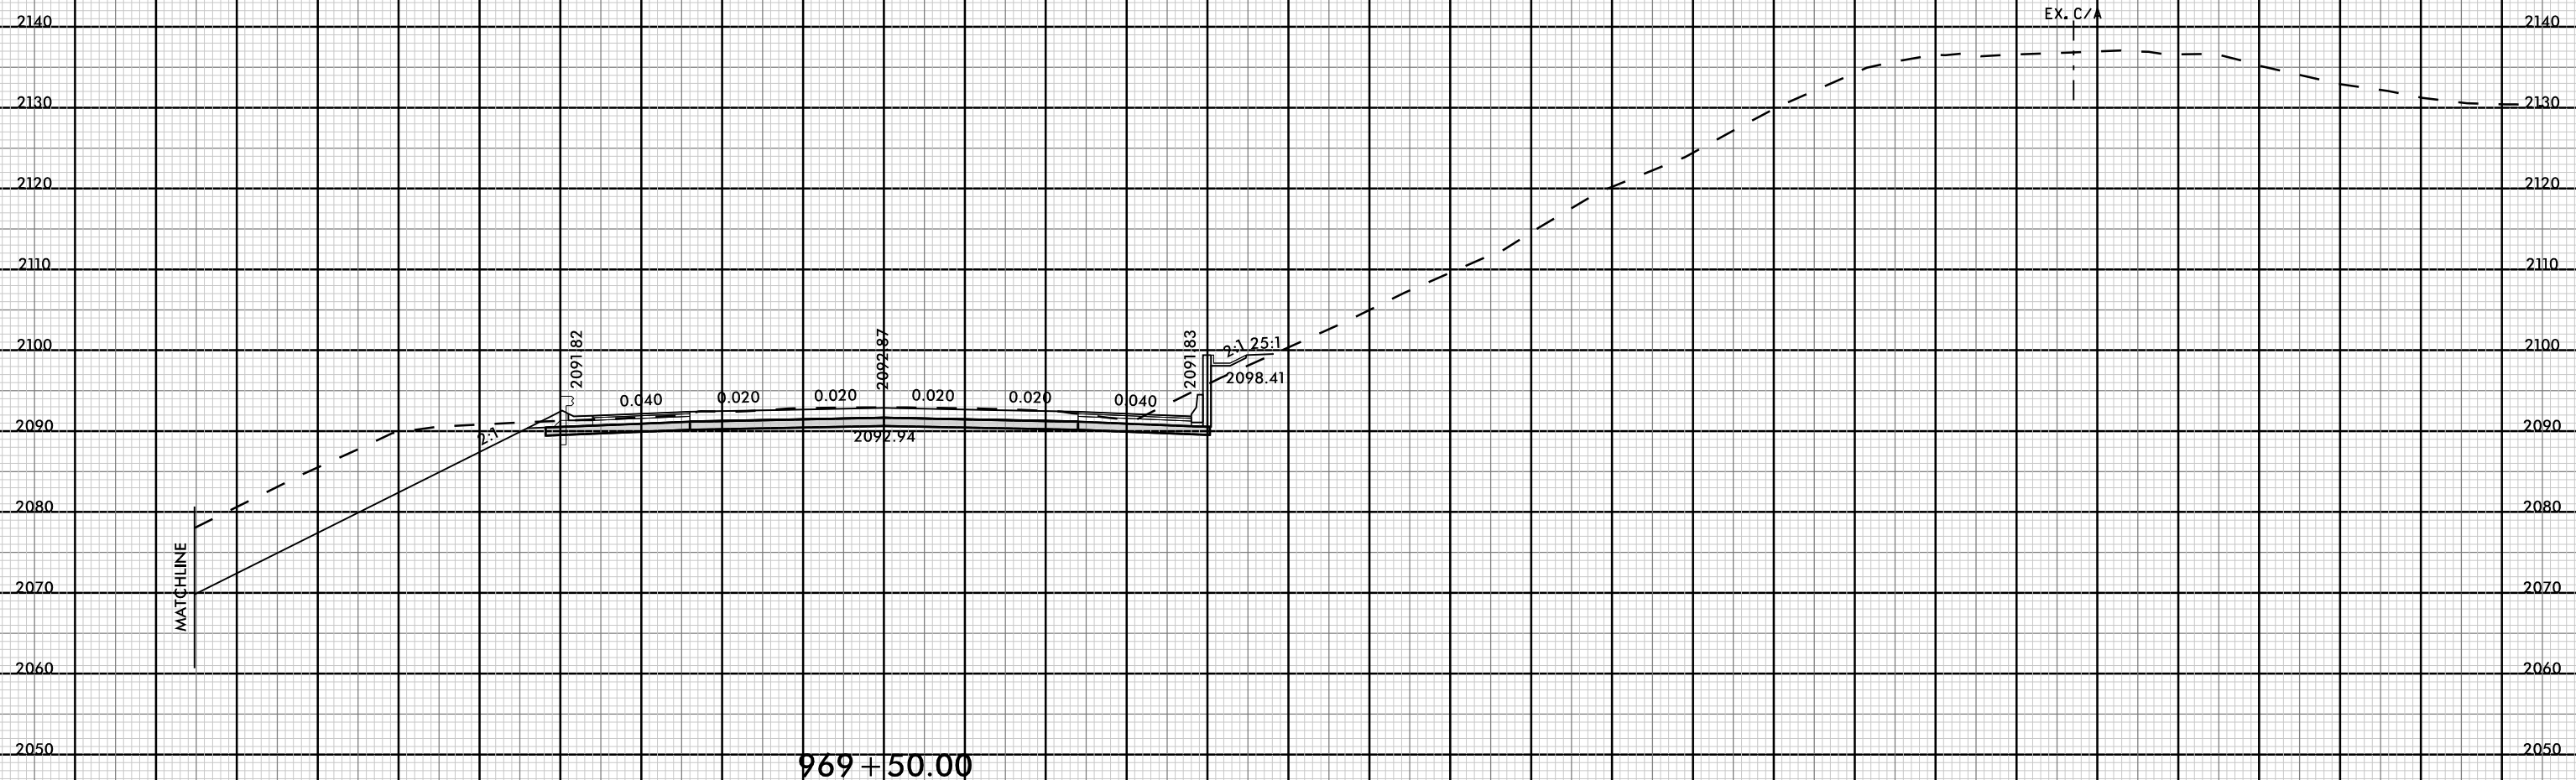


-WBL-

969+50.00


08-MAR-2019 12:55  
I4700A\_F001\_XFL.ML.dgn  
FNITB

8/23/99

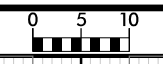

PROJ. REFERENCE NO.	SHEET NO.
I-4700	X-130

100 90 80 70 60 50 40 30 20 10 0 10 20 30 40 50 60 70 80 90 100 110 120 130 140 150 160 170 180 190 200

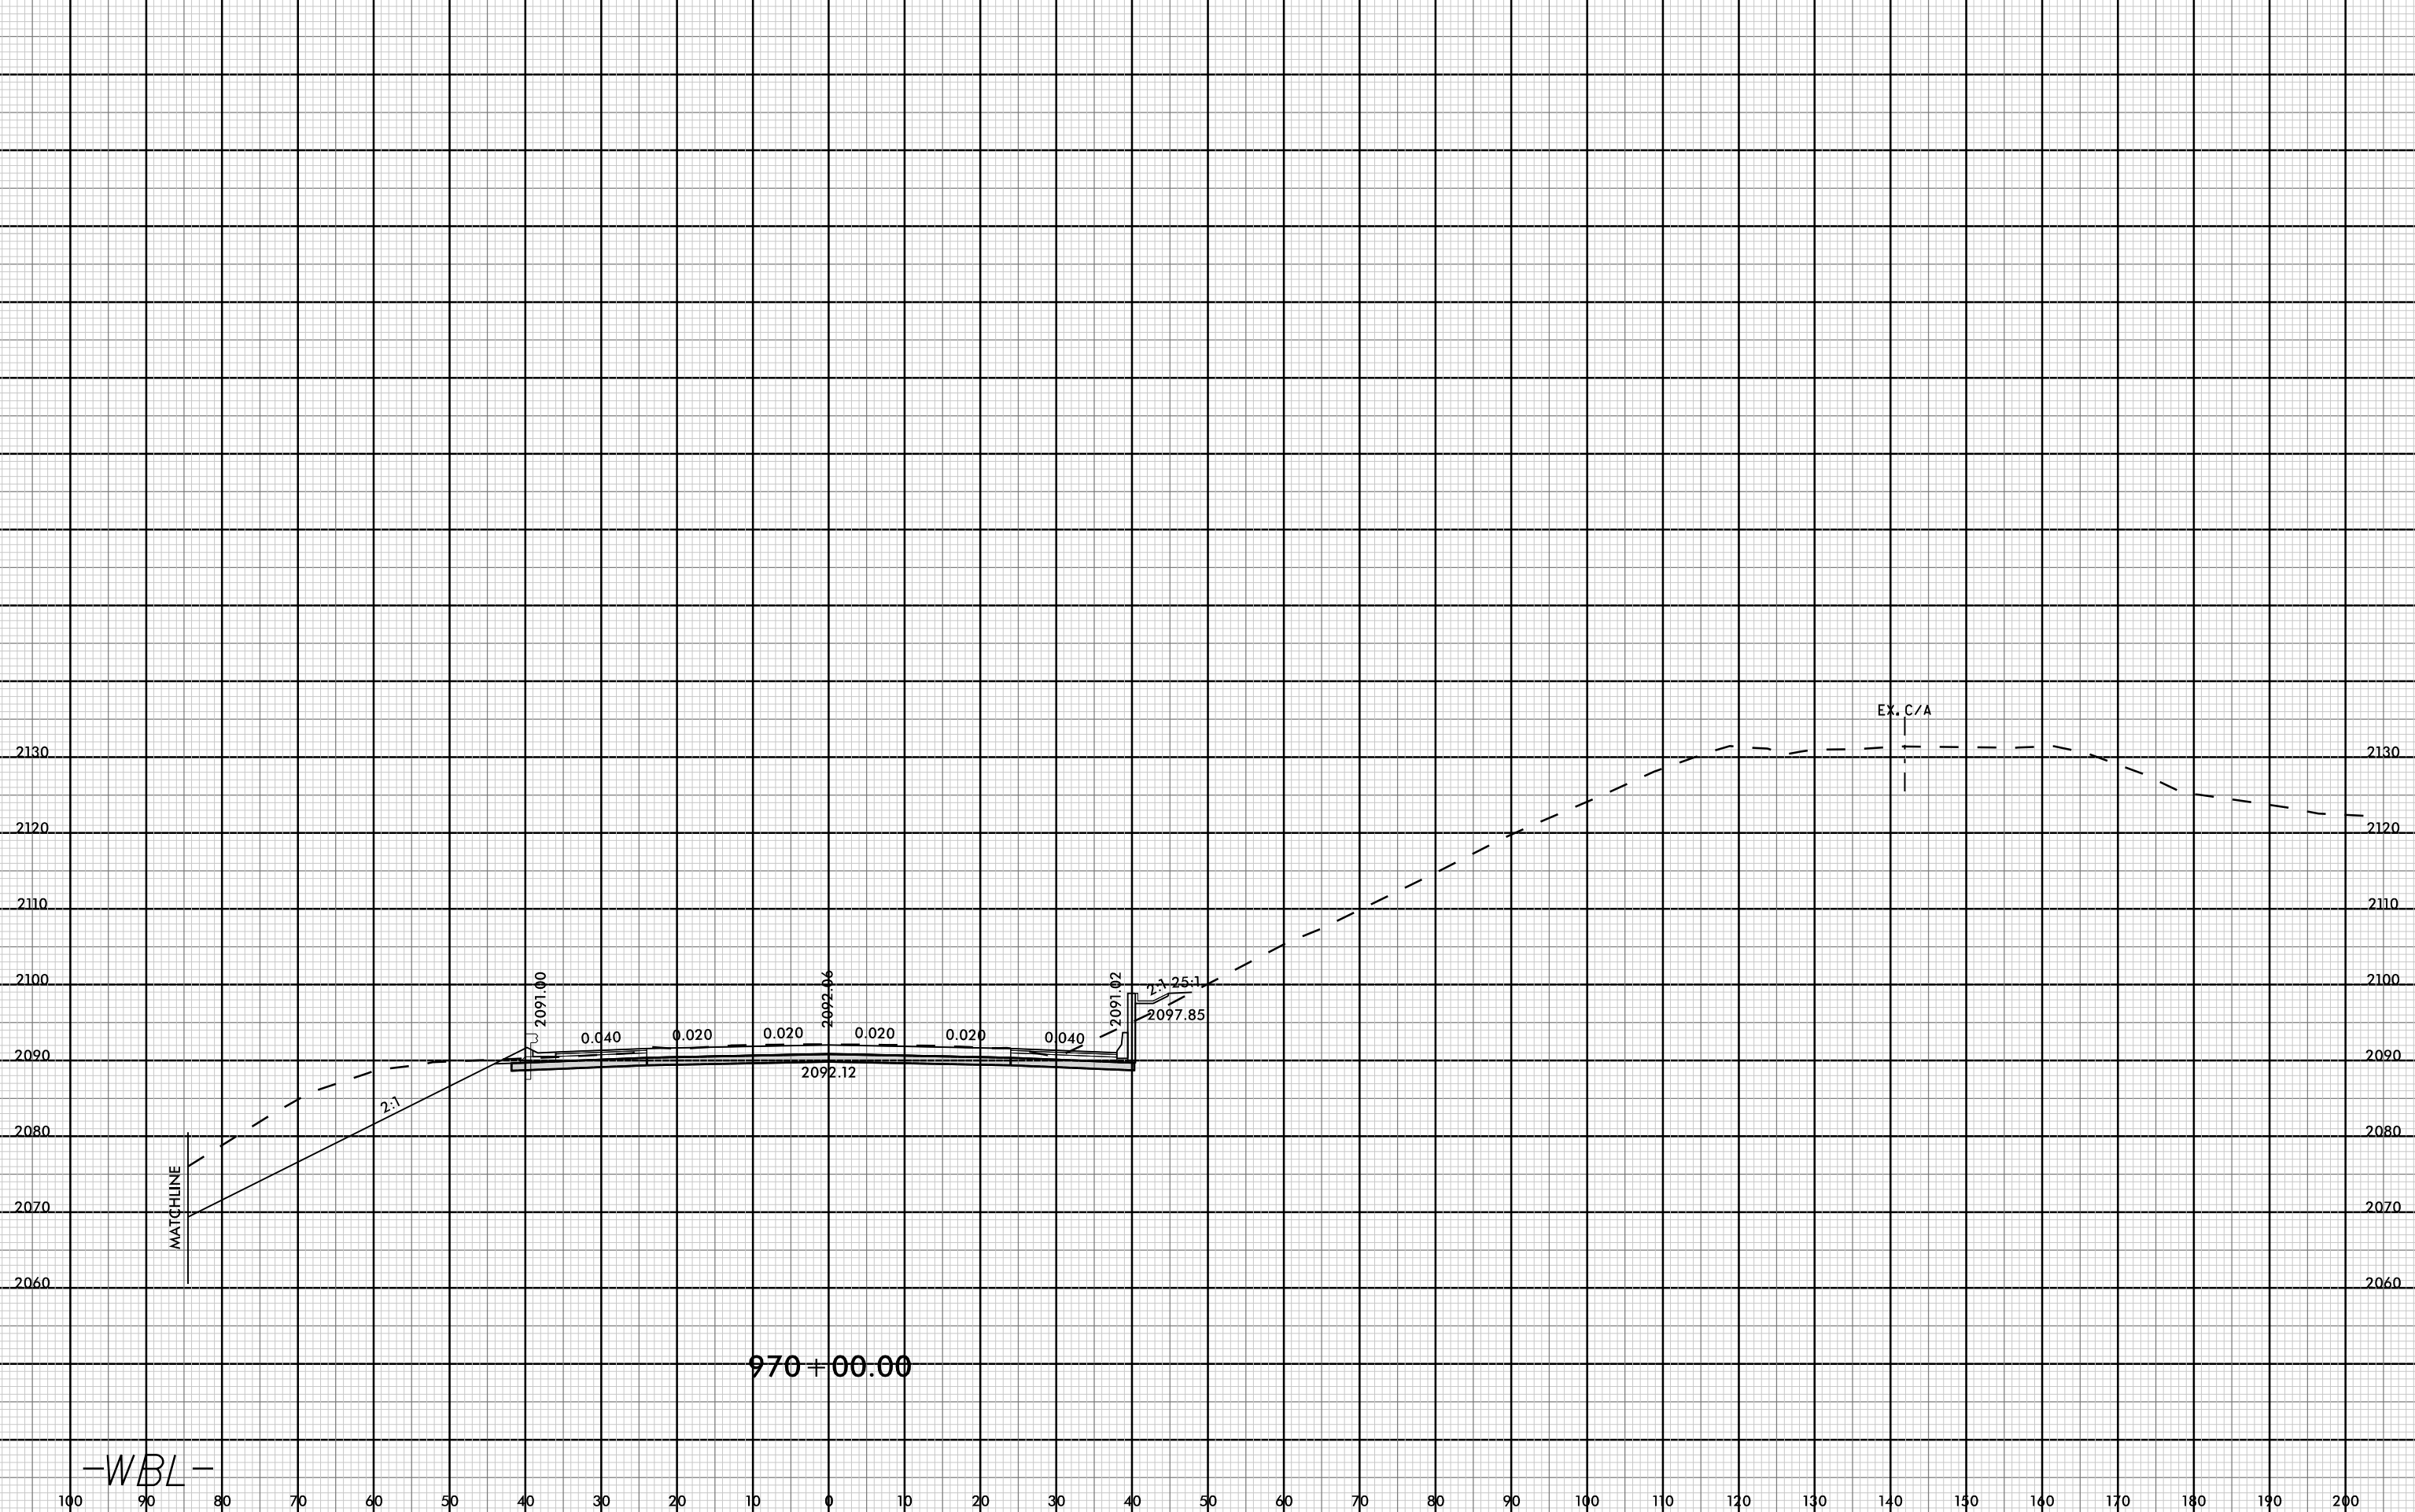

970+00.00

-WBL-

08-MAR-2019 12:55  
I:\700A\_F0Y\_XFL\_M.dgn  
FNITB




8/23/99



PROJ. REFERENCE NO.
I-4700

SHEET NO.
X-131


100 90 80 70 60 50 40 30 20 10 0 10 20 30 40 50 60 70 80 90 100 110 120 130 140 150 160 170 180 190 200

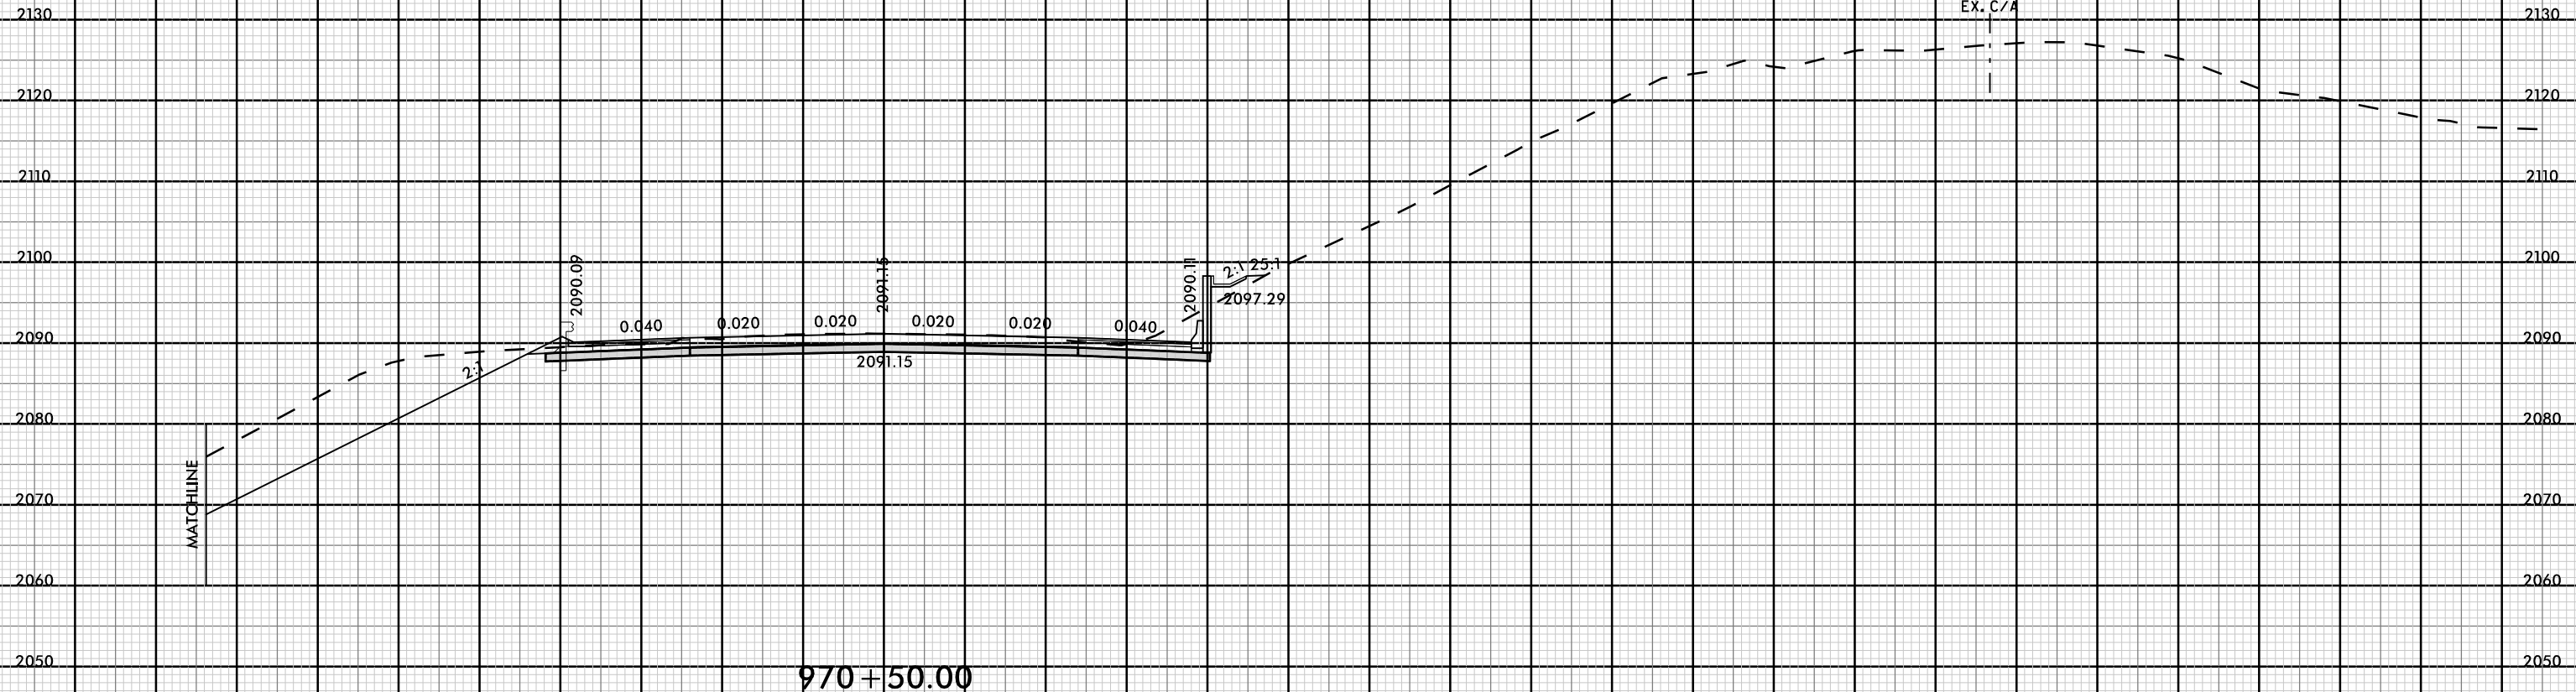

MATCHLINE

-WBL-

08-MAR-2019 12:55  
I:\4700A\_F0Y\_XFL\_ML.dgn  
FINITB

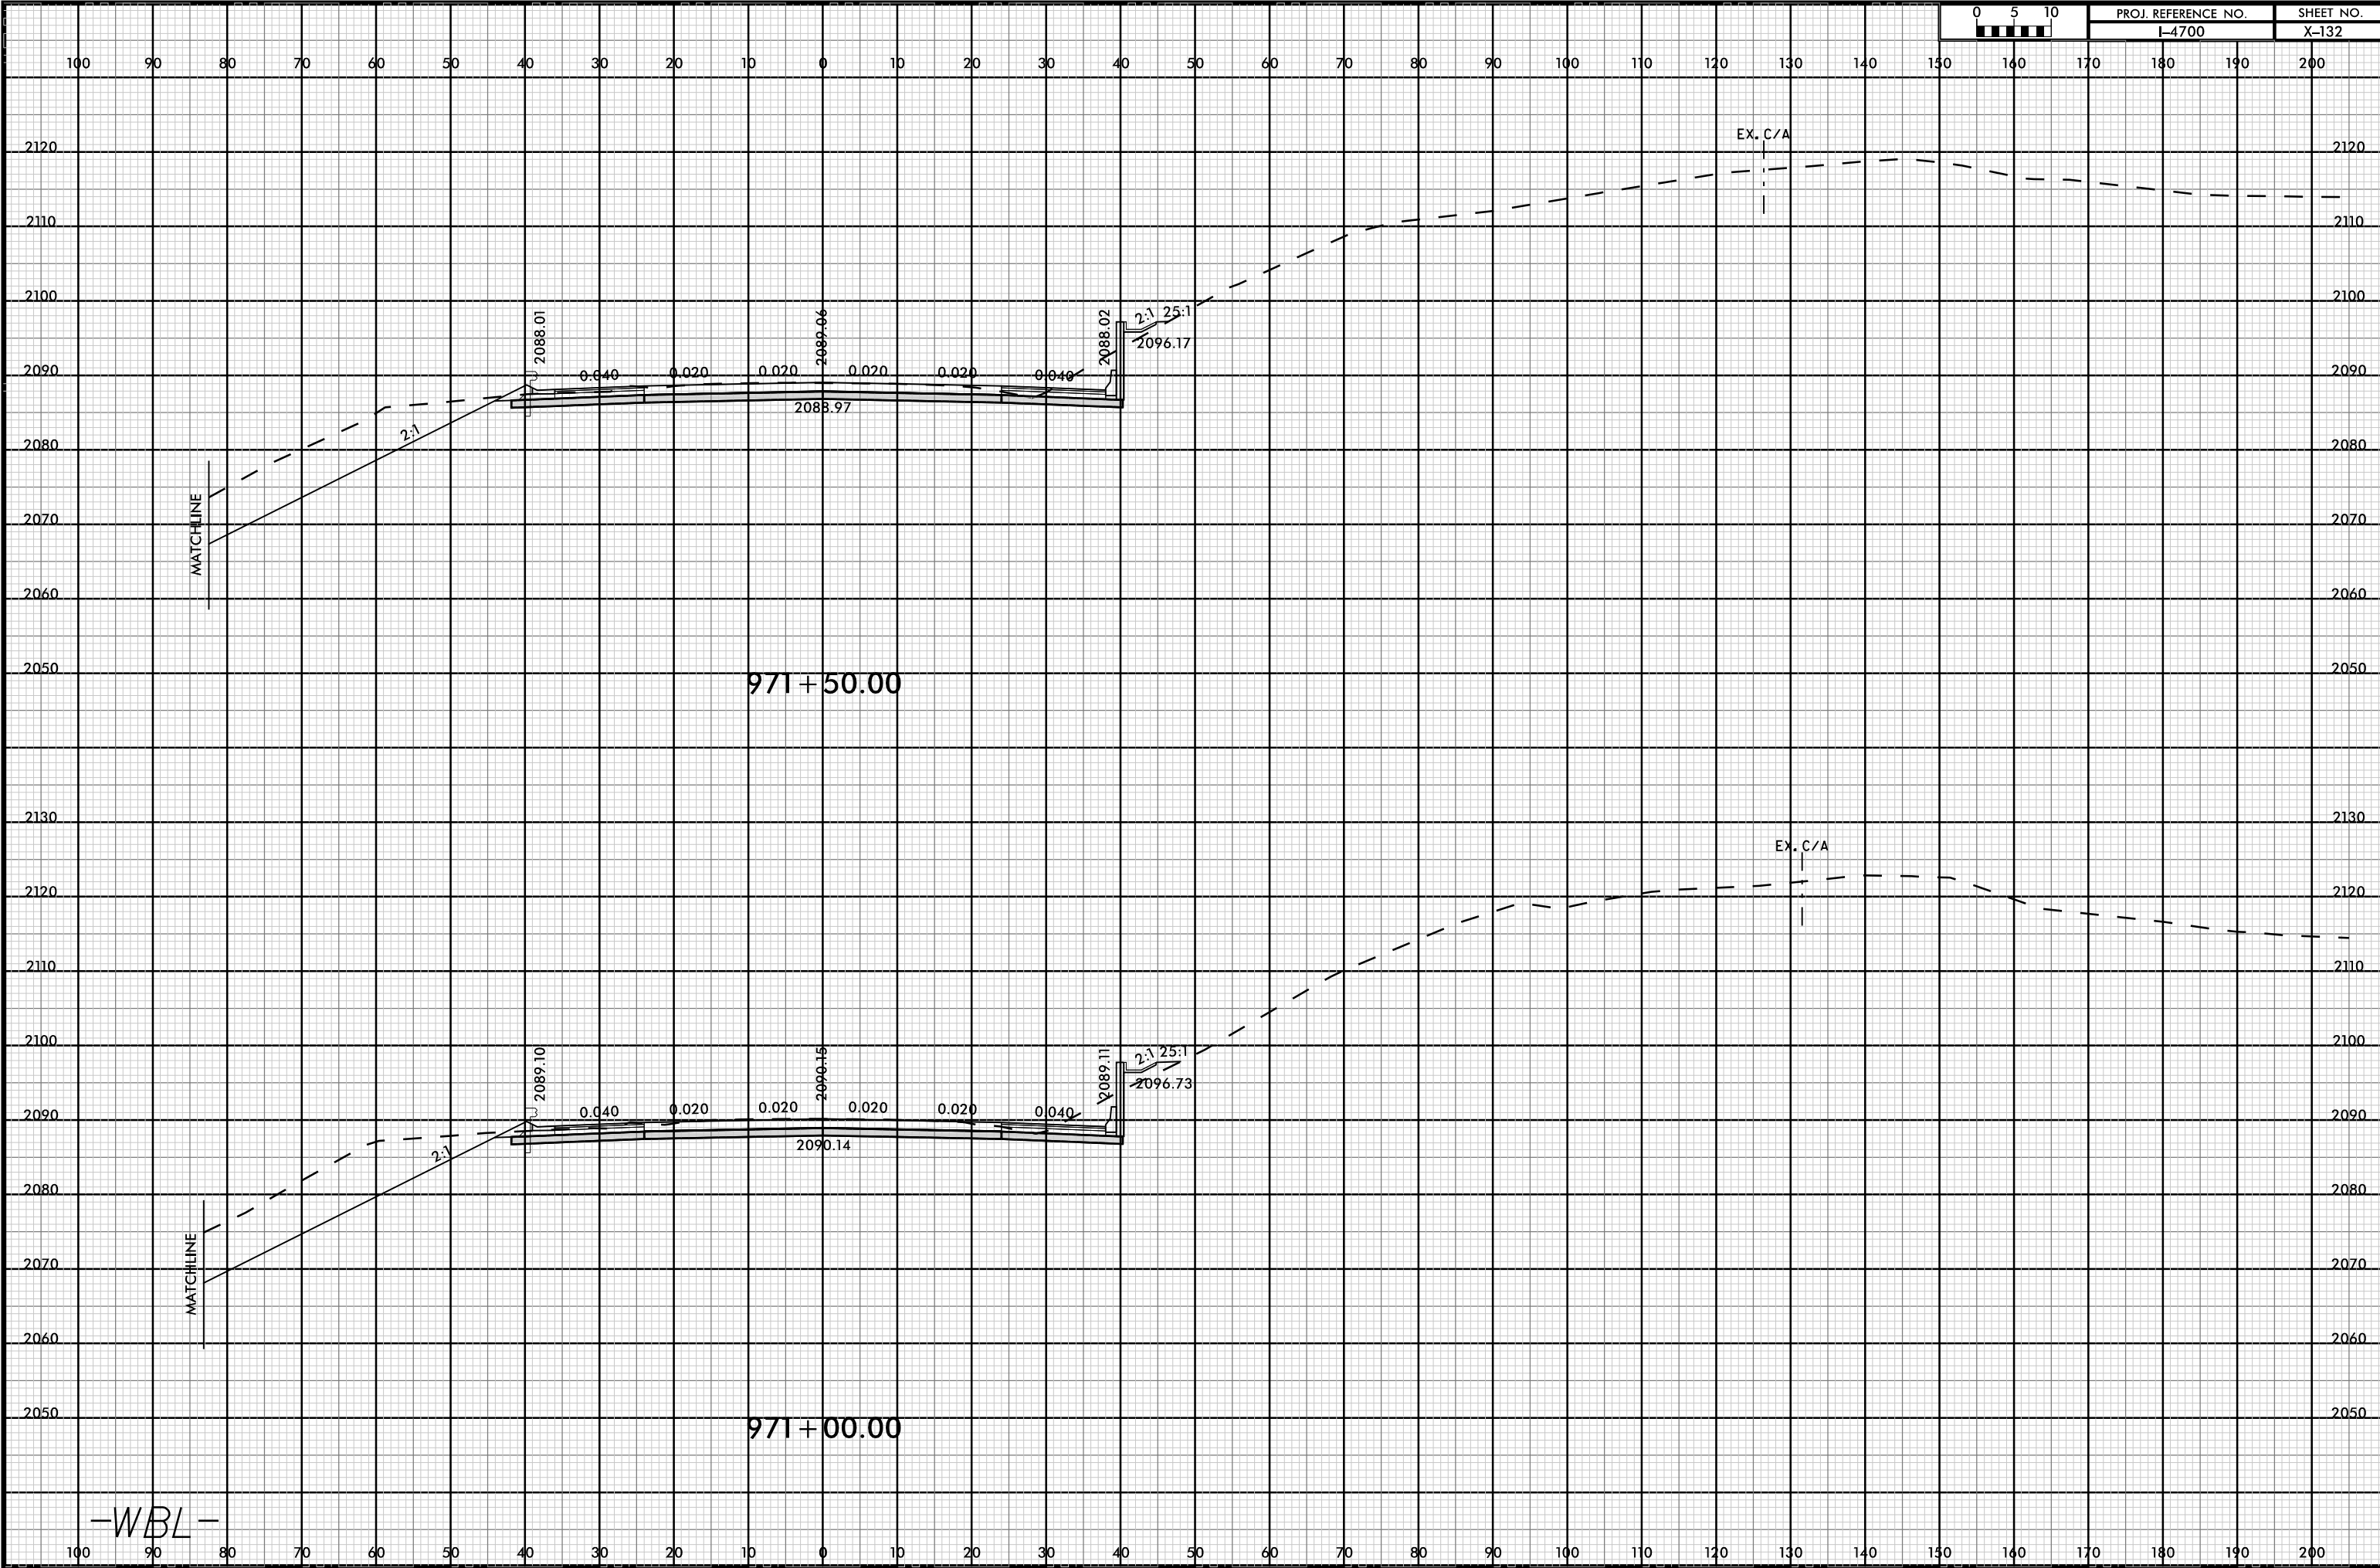

-WBL-