


**This electronic collection of documents is provided
for the convenience of the user
and is Not a Certified Document –**

**The documents contained herein were originally issued
and sealed by the individuals whose names and license
numbers appear on each page, on the dates appearing
with their signature on that page.**

**This file or an individual page
shall not be considered a certified document.**

TIP PROJECT: R-1015

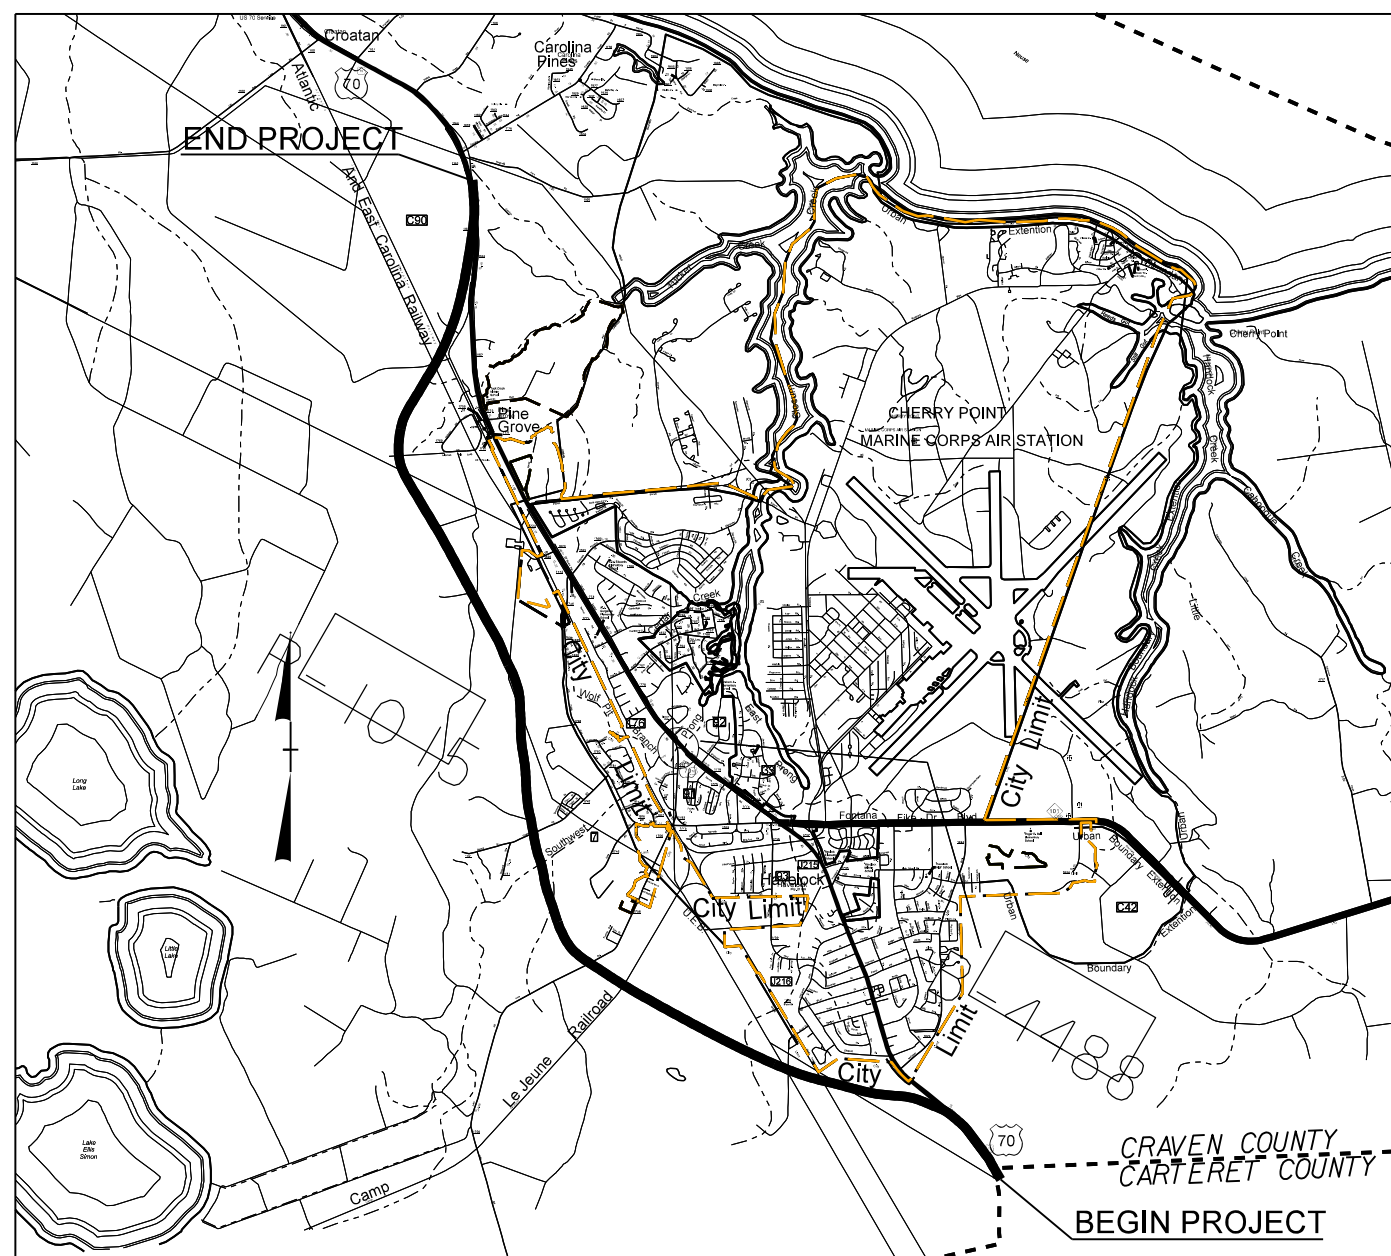

VICINITY MAP

STATE OF NORTH CAROLINA
DIVISION OF HIGHWAYS


**UTILITIES BY OTHERS PLANS
CRAVEN/CARERET COUNTY**

LOCATION: US 70 (HAVELOCK BYPASS) FROM SOUTH OF CARTERET/CRAVEN COUNTY LINE TO SOUTH OD SR 1176 (CAROLINE PINES BLVD.)

TYPE OF WORK: RELOCATION OF POWER AND COMMUNICATION LINES


T.I.P. NO.	SHEET NO.
R-1015	UO-1

NOTE:
ALL UTILITY WORK SHOWN ON THIS SHEET IS DONE BY OTHERS.
NO PAYMENT WILL BE MADE TO THE CONTRACTOR FOR UTILITY WORK SHOWN ON THIS SHEET.

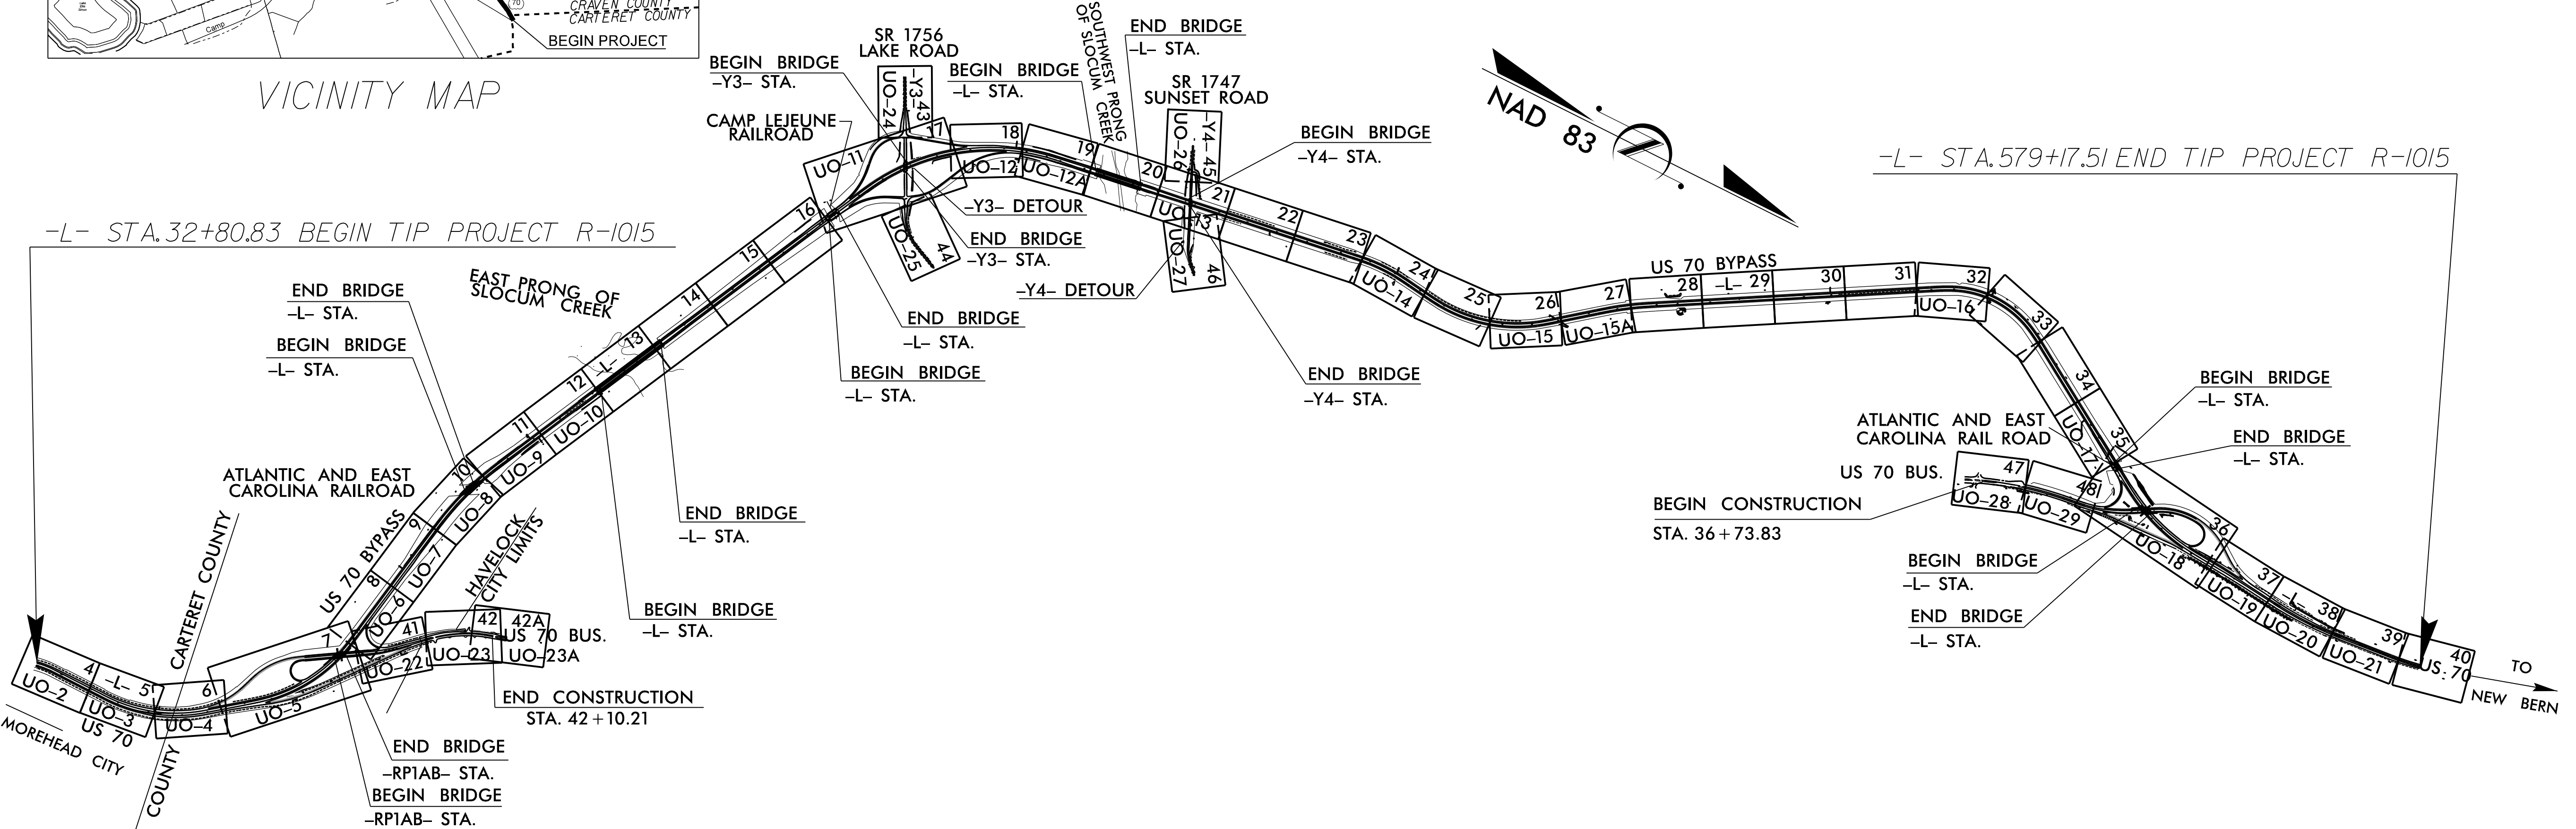

THIS IS A CONTROLLED-ACCESS PROJECT WITH ACCESS BEING LIMITED TO INTERCHANGES
A PORTION OF THIS PROJECT IS WITHIN THE MUNICIPAL BOUNDARIES OF HAVELOCK.
CLEARING ON THIS PROJECT SHALL BE PERFORMED TO THE LIMITS ESTABLISHED BY METHOD _____.

TIE ALL PUE LINES TO A NCDOT R/W (EXISTING OR PROPOSED)

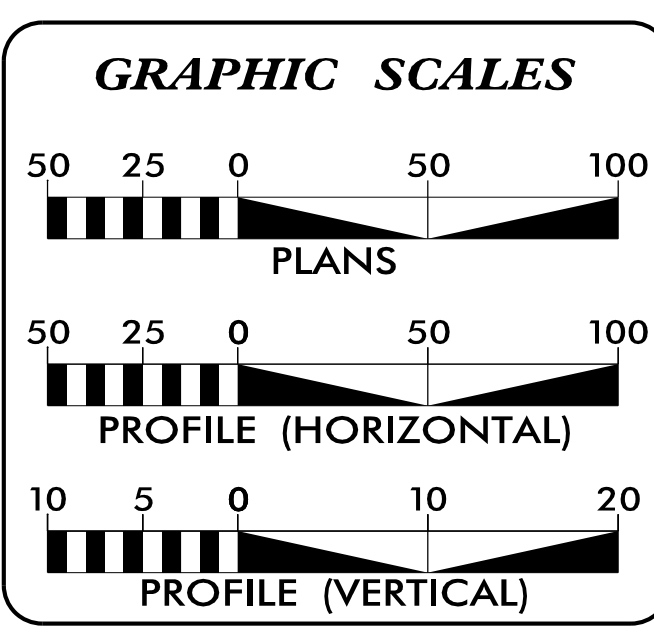

INDEX OF SHEETS

SHEET NO.	DESCRIPTION
UO-1	TITLE SHEET
UO-2 THRU UO-29	UBO PLAN SHEETS

UTILITY OWNERS WITH CONFLICTS

(A)	POWER - DUKE ENERGY (TRANS)
(B)	POWER - CITY OF NEW BERN
(C)	POWER - CARTERET-CRAVEN
(D)	POWER - DUKE ENERGY (DISTR)
(E)	TELECOM - CENTURYLINK
(F)	TELECOM - CHARTERS/SPECTRUM COM
(G)	TELECOM - SPIRIT COM
(H)	TELECOM - MCNC
(I)	TELECOM - CITY OF NEW BERN
(J)	GAS - PIEDMONT NATURAL GAS

PREPARED IN THE OFFICE OF:

HINDE ENGINEERING

License No. C-2639
401 Harrison Oaks Blvd., Suite 145 Cary, NC 27513
(919)-853-0001

Michael E. Davis	UTILITY COORDINATION PROJECT MANAGER
Bill F. Black	PROJECT UTILITY COORDINATOR
James N. Arnold	PROJECT UTILITY DESIGNER


**DIVISION OF HIGHWAYS
UTILITIES UNIT**
1555 MAIL SERVICES CENTER
RALEIGH, NC 27699-1555
PHONE (919) 707-6690
FAX (919) 250-4151

Bo Hemphill, P.E.	UTILITIES REGIONAL ENGINEER
Kifah Kamil	UTILITIES ENGINEER
Ed Reams Jr.	UTILITIES AREA COORDINATOR
Larry James Jr.	UTILITIES COORDINATOR

I3-DEC-2018 07:37 S:\Server_Files\PROJECTS\2015\2015501.00 NCDOT R-1015\Design\Utilities\Engineering\UBO\Proj\R-1015_ut_1_sh_UO1.psh.dgn \$\$\$USERNAME\$\$\$

UTILITIES BY OTHERS

NOTE:
ALL UTILITY WORK SHOWN ON THIS SHEET WILL BE DONE BY OTHERS. NO PAYMENT WILL BE MADE TO THE CONTRACTOR FOR UTILITY WORK SHOWN ON THIS SHEET.

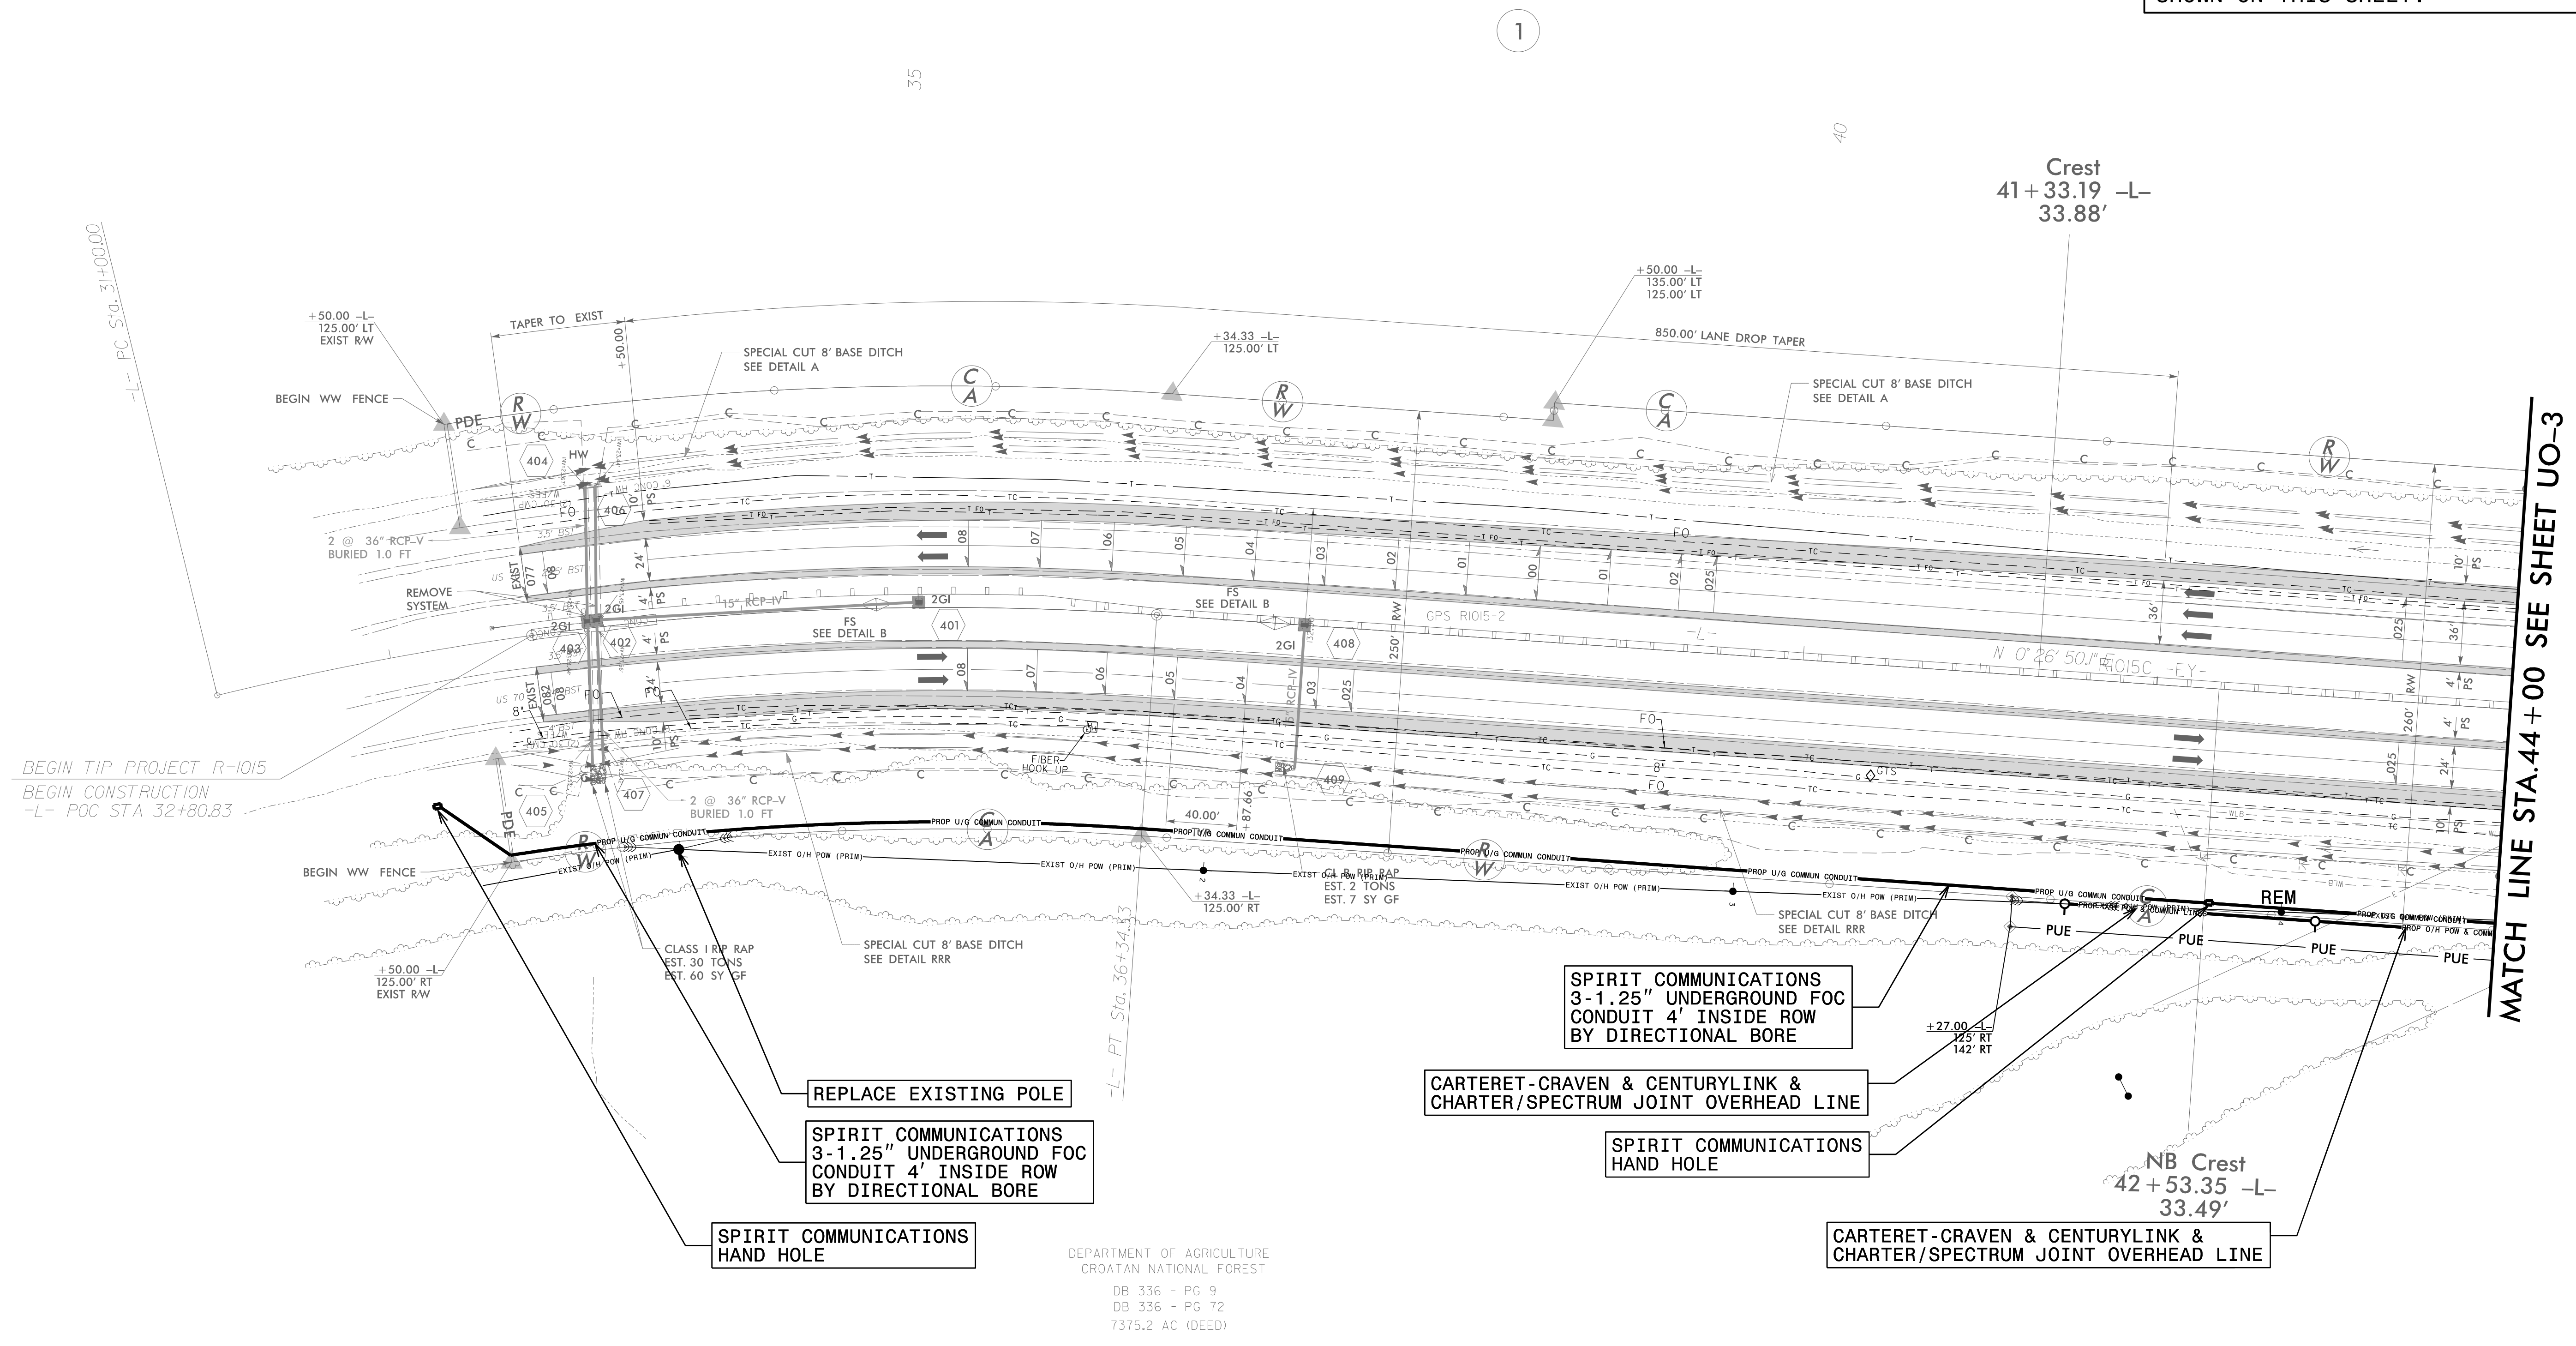

MATCH LINE STA. 44+00 SEE SHEET UO-3

DEPARTMENT OF AGRICULTURE
CROATAN NATIONAL FOREST
DB 336 - PG 9
DB 336 - PG 72
7375.2 AC (DEED)

SEE RDWY STD DWGS 865.01
FOR CABLE GUIDERAIL INSTALLATION




I:\PROJECTS\2015\A2015501\020 NCDOT R-1015\Design\Utilities\Engineering\UBO\Proj\1015\ut_rdy4_U02_psh.dgn

UTILITIES BY OTHERS

NOTE:
 ALL UTILITY WORK SHOWN ON THIS SHEET WILL BE DONE BY OTHERS. NO PAYMENT WILL BE MADE TO THE CONTRACTOR FOR UTILITY WORK SHOWN ON THIS SHEET.



DEPARTMENT OF AGRICULTURE
 CROATAN NATIONAL FOREST
 DB 336 - PG 9
 DB 336 - PG 72
 7375.2 AC (DEED)

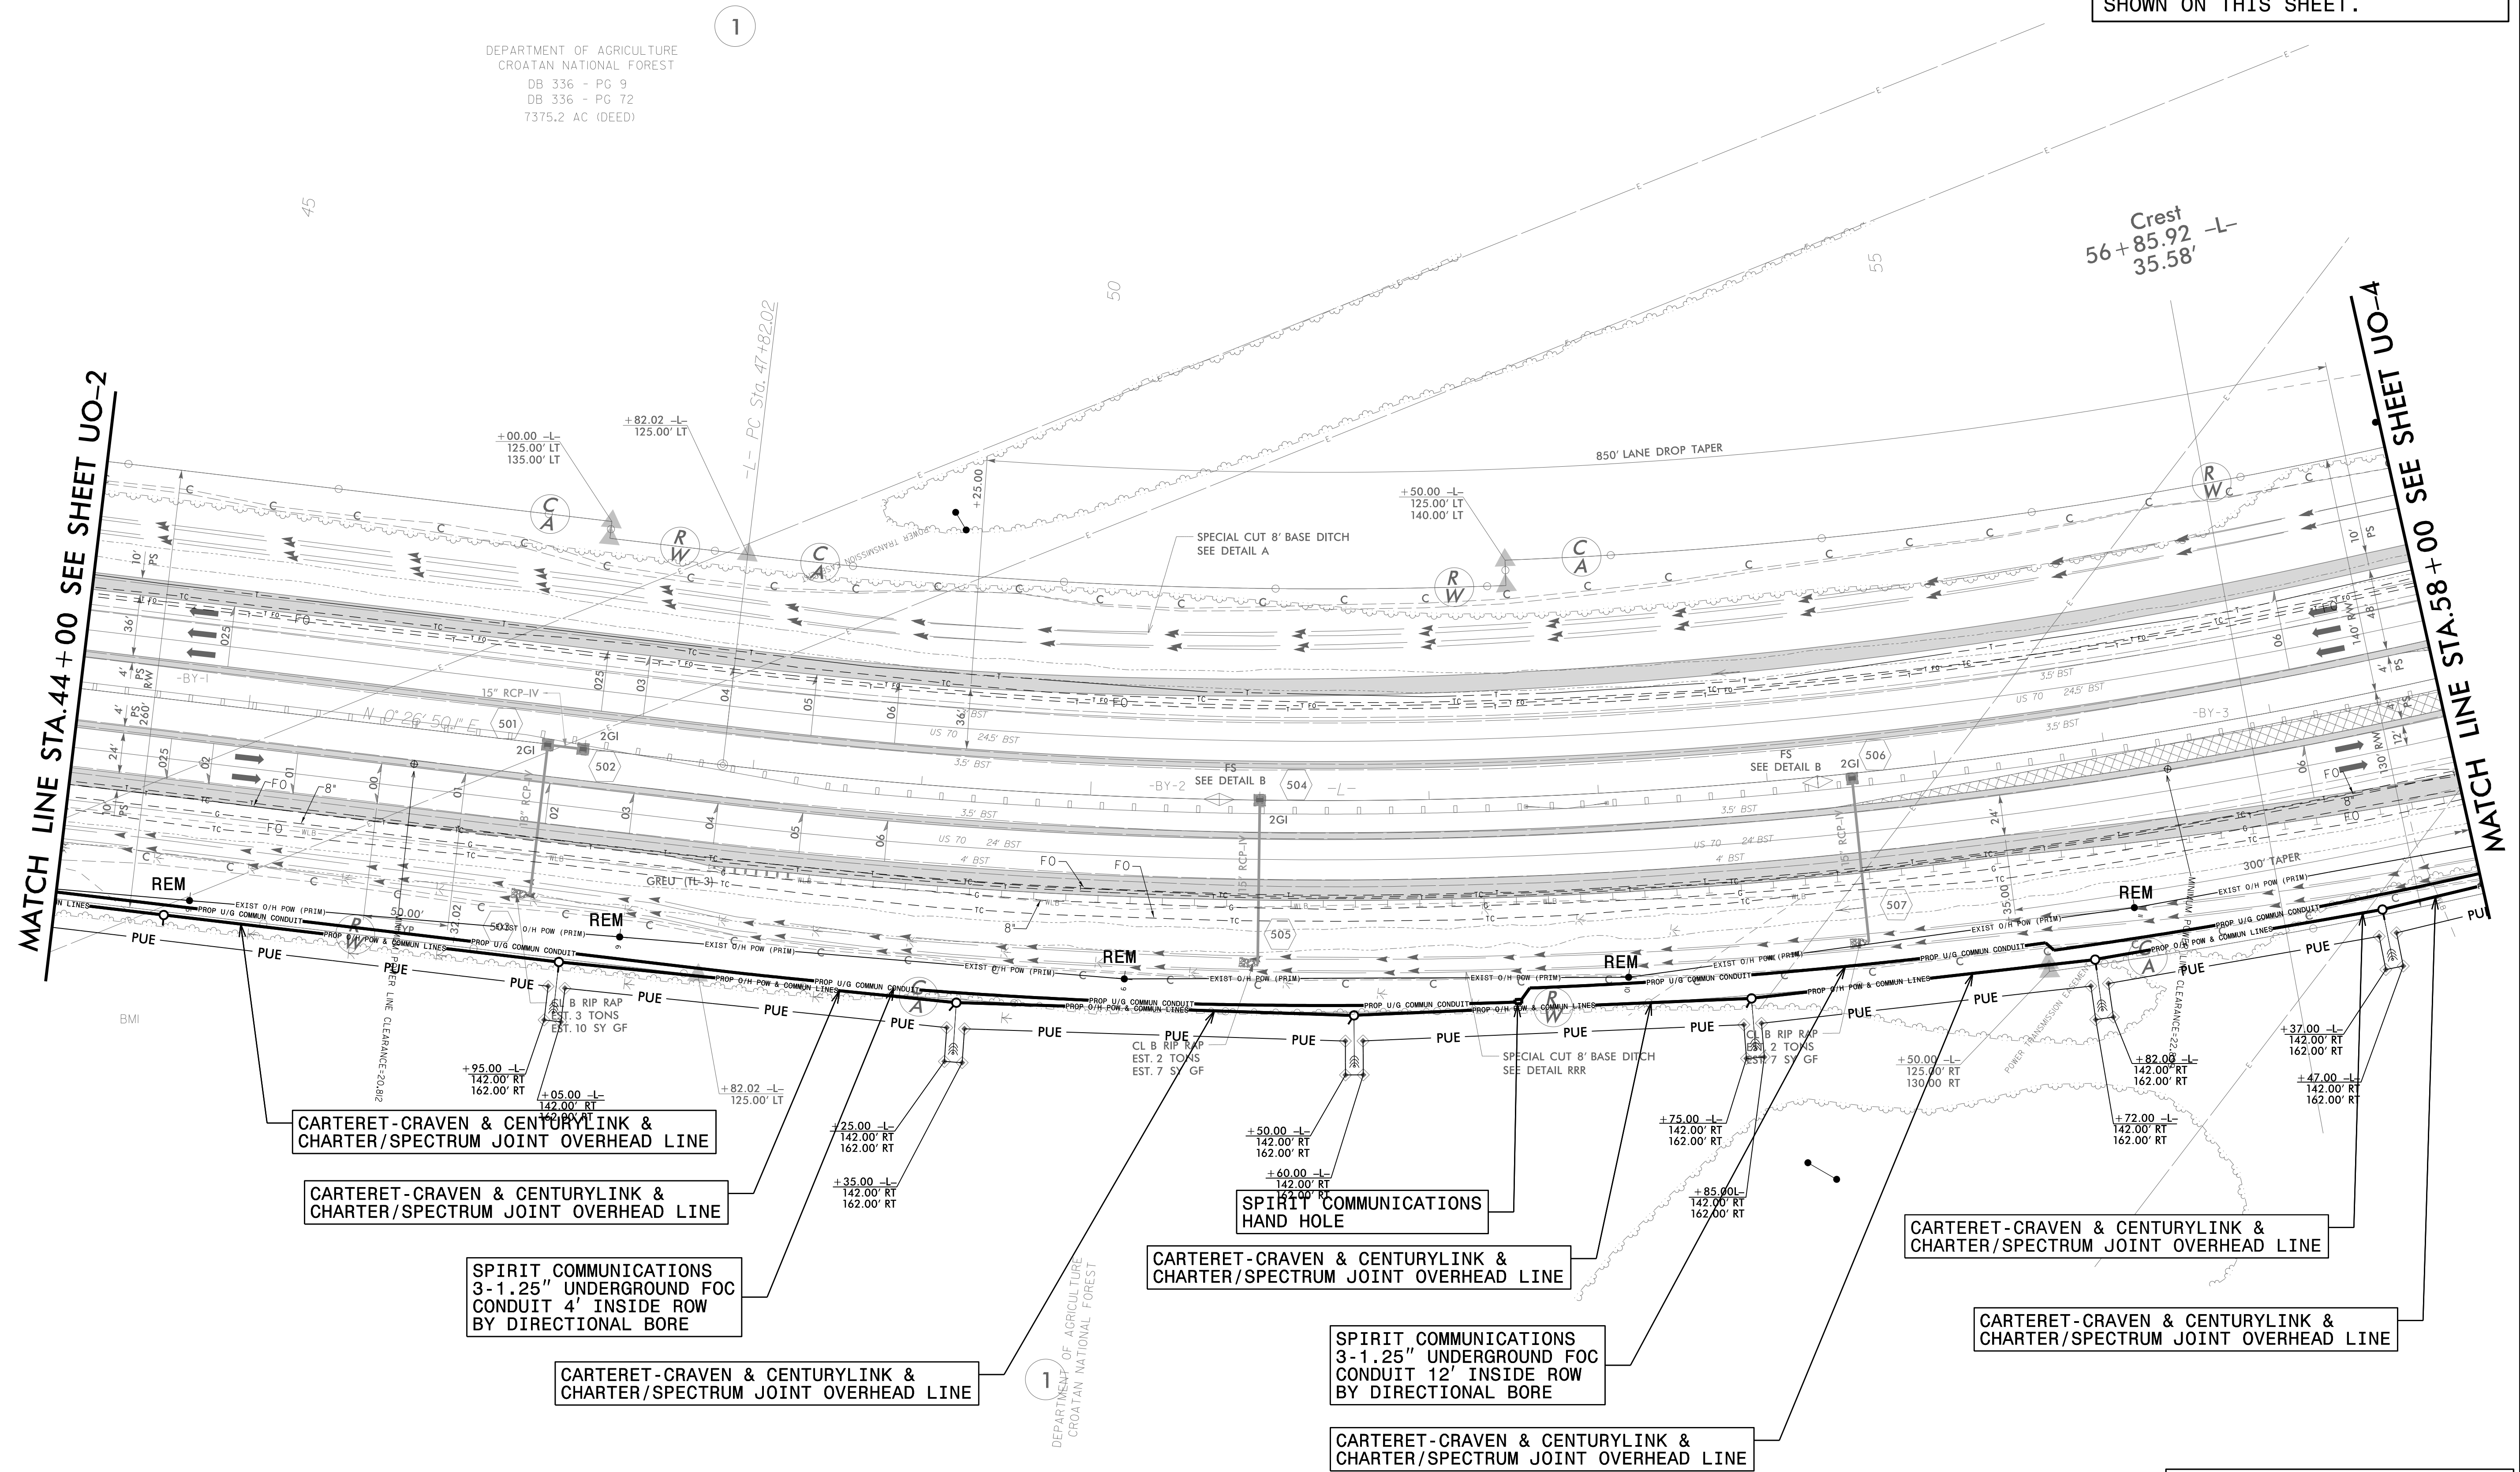

MATCH LINE STA. 44 + 00 SEE SHEET UO-2

MATCH LINE STA. 58 + 00 SEE SHEET UO-4

CARTERET-CRAVEN & CENTURYLINK &
 CHARTER/SPECTRUM JOINT OVERHEAD LINE

CARTERET-CRAVEN & CENTURYLINK &
 CHARTER/SPECTRUM JOINT OVERHEAD LINE

SPIRIT COMMUNICATIONS
 3-1.25" UNDERGROUND FOC
 CONDUIT 4' INSIDE ROW
 BY DIRECTIONAL BORE

CARTERET-CRAVEN & CENTURYLINK &
 CHARTER/SPECTRUM JOINT OVERHEAD LINE

SPIRIT COMMUNICATIONS
 HAND HOLE


CARTERET-CRAVEN & CENTURYLINK &
 CHARTER/SPECTRUM JOINT OVERHEAD LINE

SPIRIT COMMUNICATIONS
 3-1.25" UNDERGROUND FOC
 CONDUIT 12' INSIDE ROW
 BY DIRECTIONAL BORE

CARTERET-CRAVEN & CENTURYLINK &
 CHARTER/SPECTRUM JOINT OVERHEAD LINE

CARTERET-CRAVEN & CENTURYLINK &
 CHARTER/SPECTRUM JOINT OVERHEAD LINE


CARTERET-CRAVEN & CENTURYLINK &
 CHARTER/SPECTRUM JOINT OVERHEAD LINE

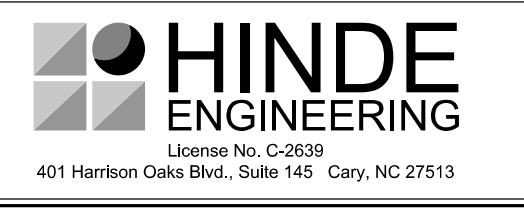

R:\DEC-2016\1524\PROJECTS\2015\A2015501.000_NCDOT_R-1015\Design\Utilities\Engineering\UBO\Proj-r-1015\ut_rdy5_U03_psh.dgn

UTILITIES BY OTHERS

NOTE:
 ALL UTILITY WORK SHOWN ON THIS SHEET WILL BE DONE BY OTHERS. NO PAYMENT WILL BE MADE TO THE CONTRACTOR FOR UTILITY WORK SHOWN ON THIS SHEET.

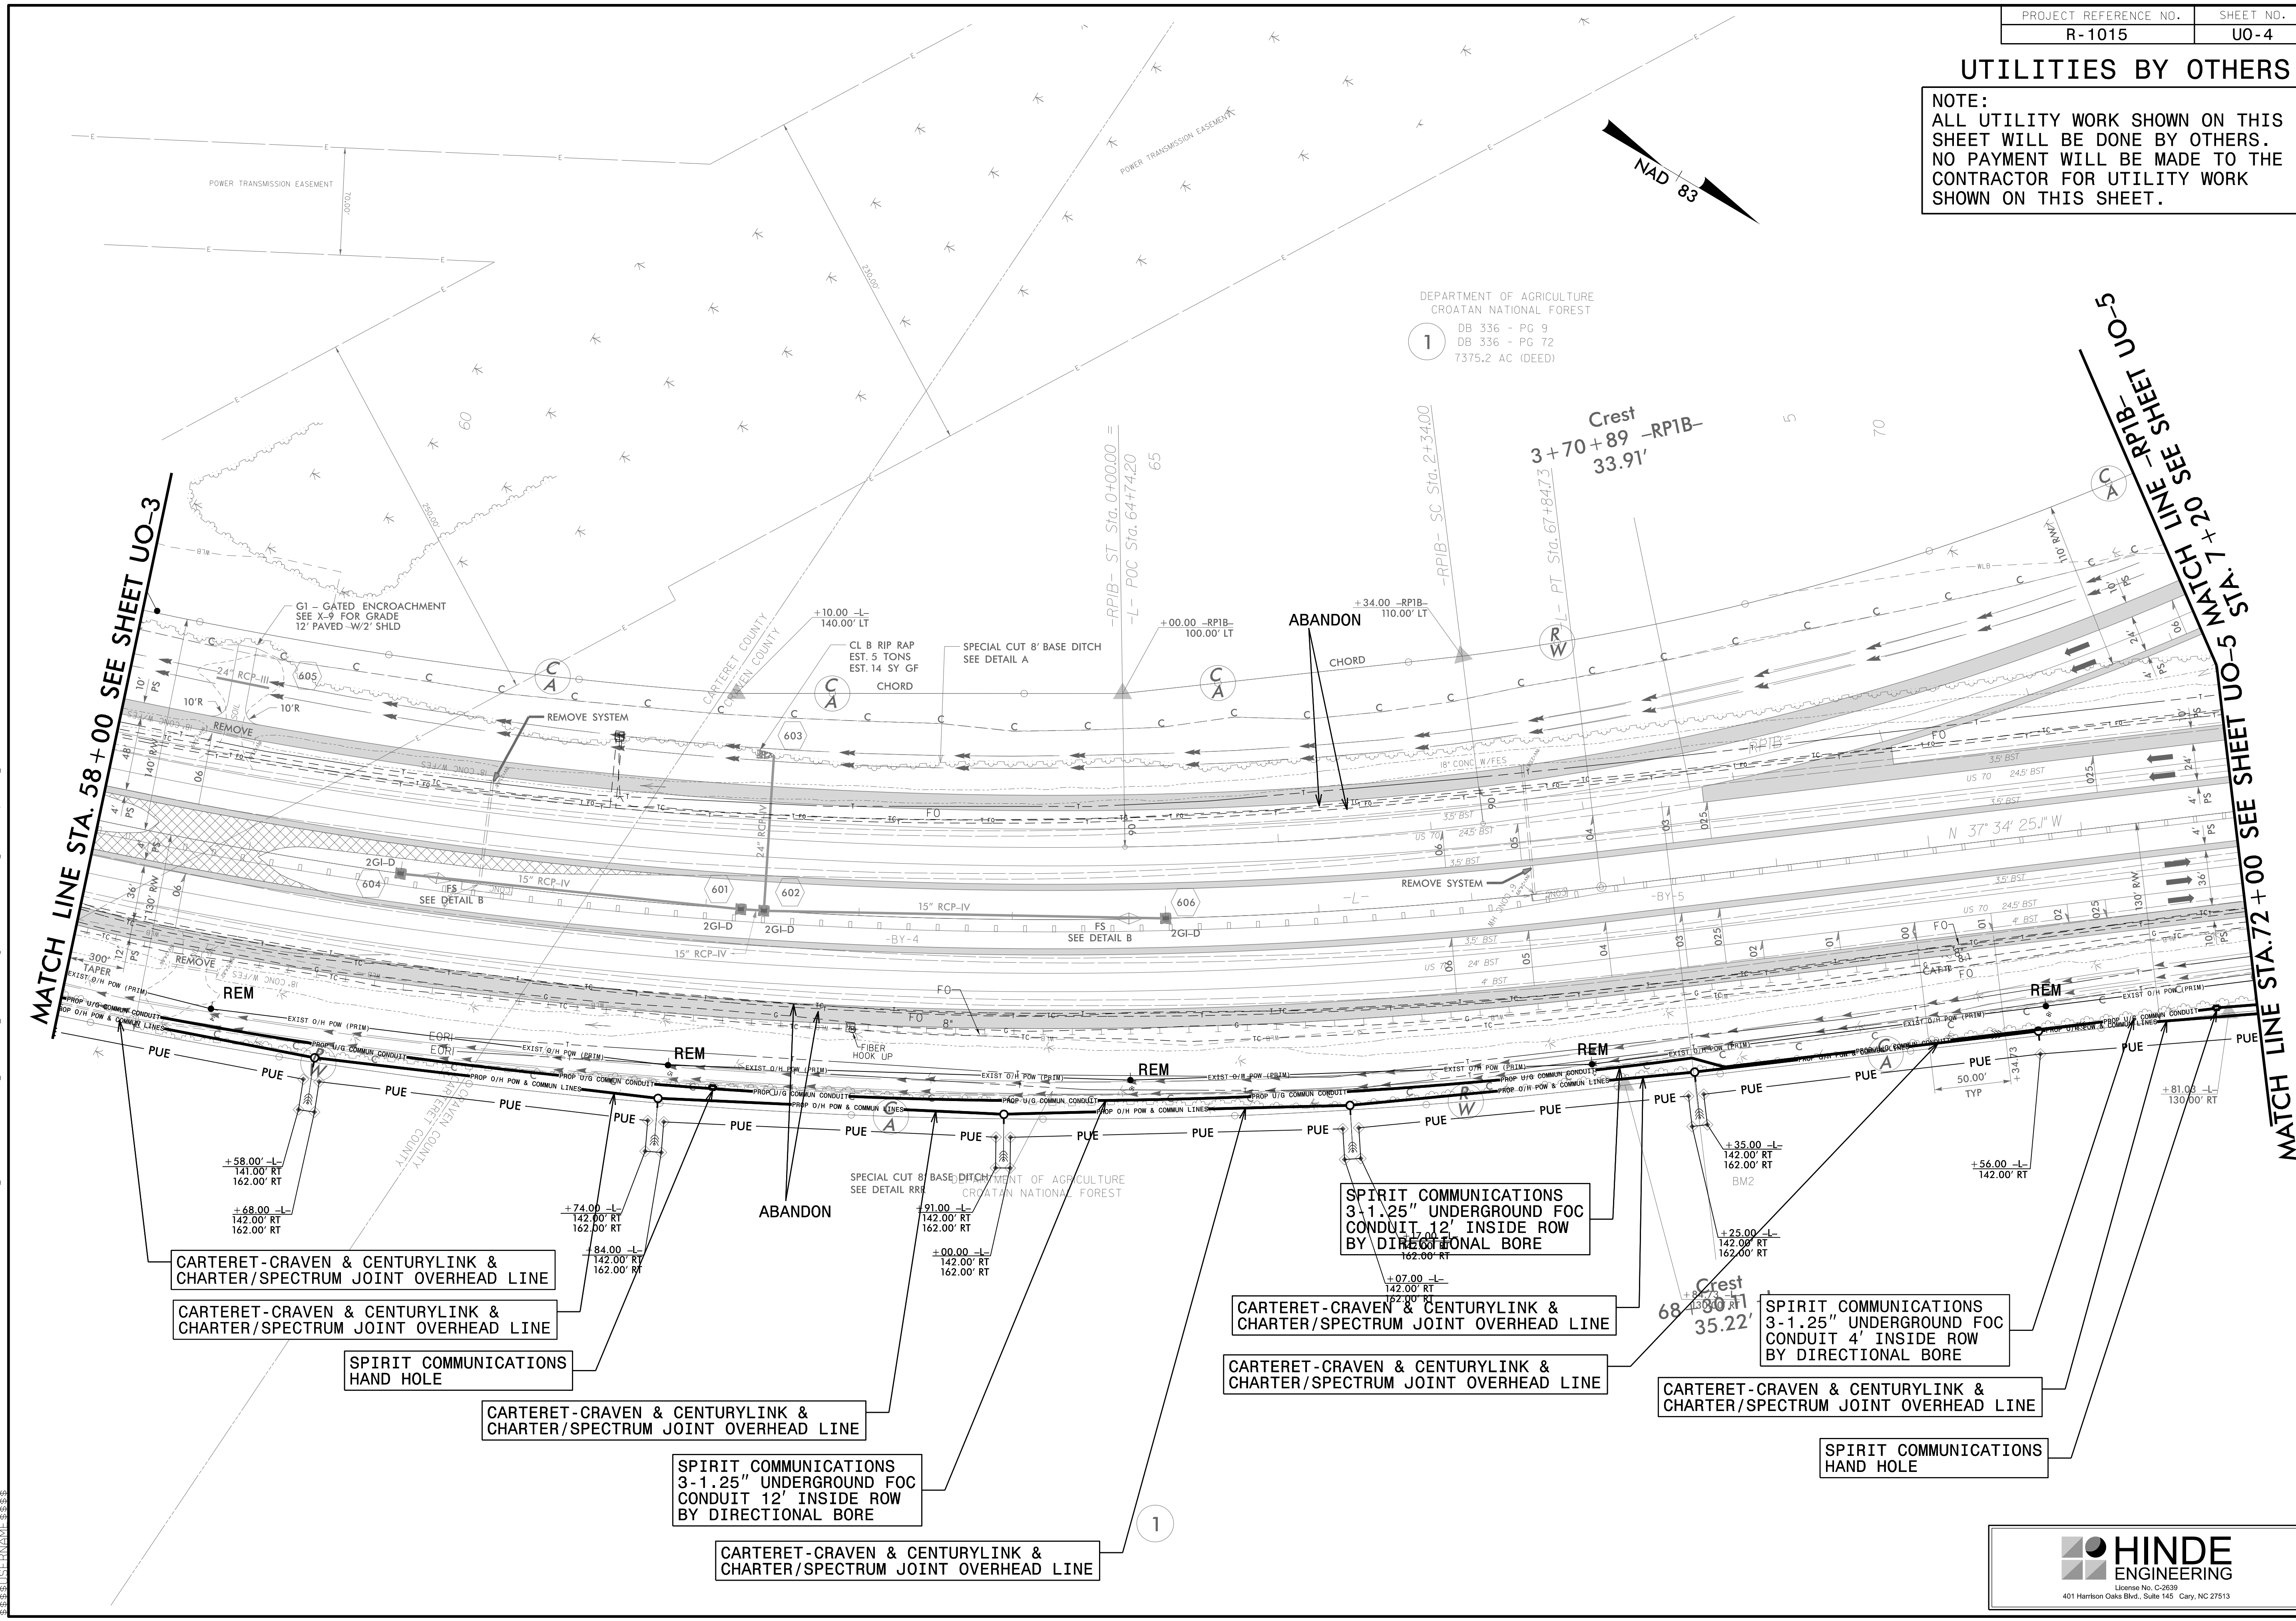


MATCH LINE STA. 58+00 SEE SHEET UO-3
 MATCH LINE STA. 72+00 SEE SHEET UO-5
 MATCH LINE STA. 72+00 SEE SHEET UO-5
 MATCH LINE STA. 72+00 SEE SHEET UO-5


R:\C-2016_1525_PROJECTS\2015\A2015501.00 NC DOT R-1015\Design\Utilities\Engineering\UBO\Proj\1015_ut_rdy6_U04_psh.dgn
 15:25 PROJECTS\2015\A2015501.00 NC DOT R-1015\Design\Utilities\Engineering\UBO\Proj\1015_ut_rdy6_U04_psh.dgn
 3/25/2016 11:58:38 AM

UTILITIES BY OTHERS

NOTE:
 ALL UTILITY WORK SHOWN ON THIS SHEET WILL BE DONE BY OTHERS.
 NO PAYMENT WILL BE MADE TO THE CONTRACTOR FOR UTILITY WORK SHOWN ON THIS SHEET.

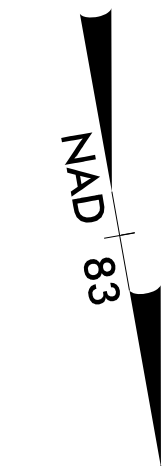

DEPARTMENT OF AGRICULTURE
 CROATAN NATIONAL FOREST
 DB 336 - PG 9
 DB 336 - PG 72
 7375.2 AC (DEED)

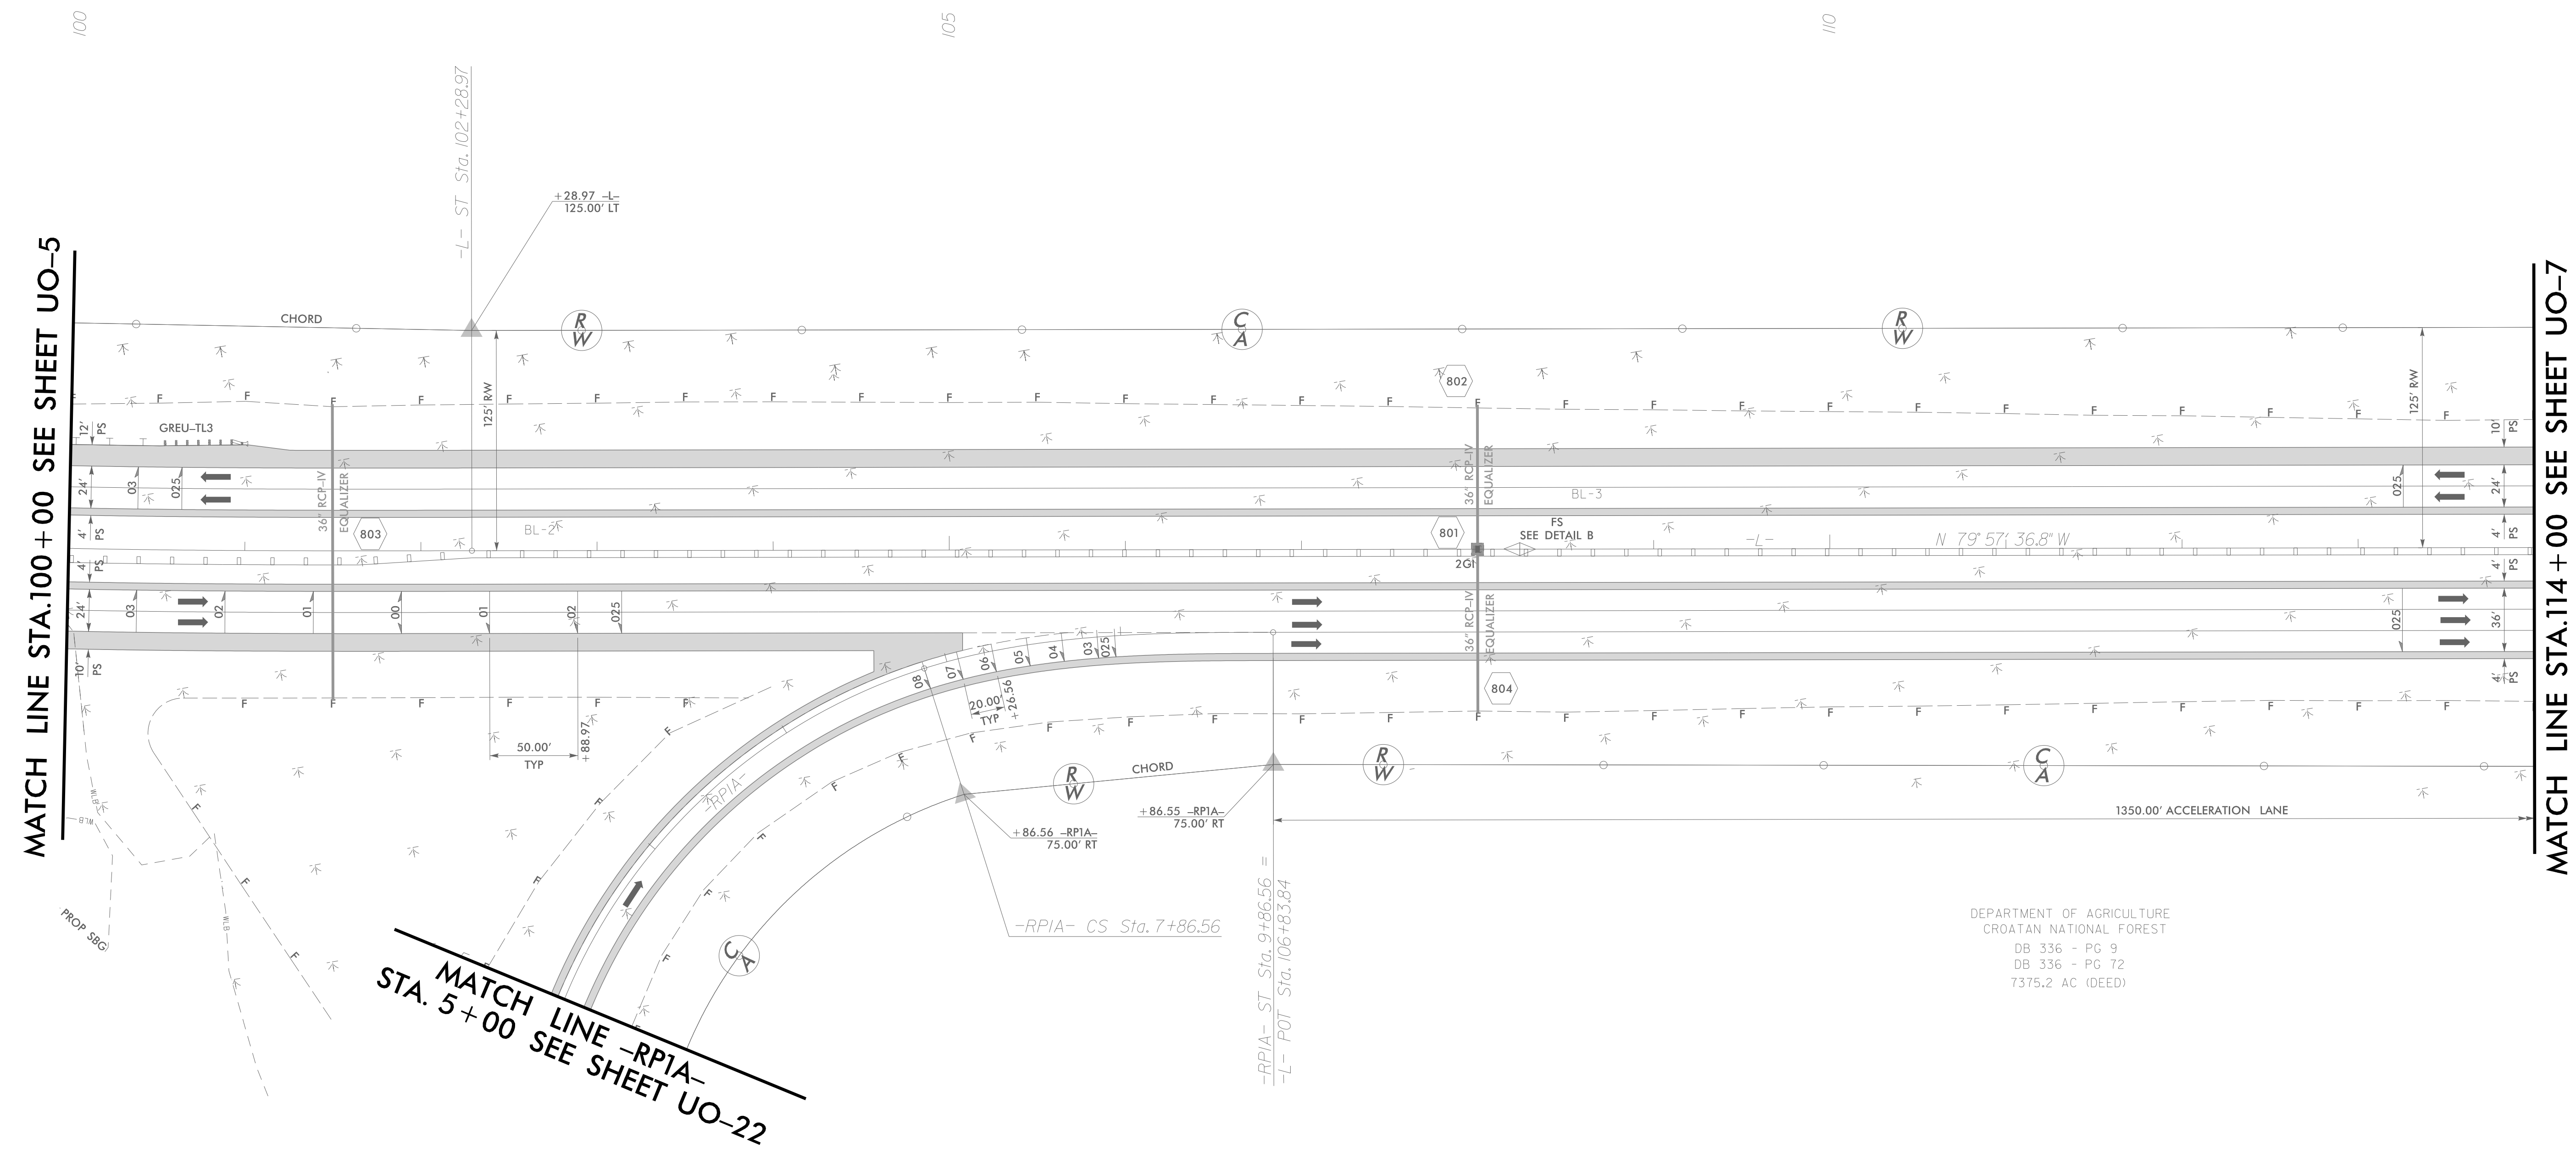



DEPARTMENT OF AGRICULTURE
 CROATAN NATIONAL FOREST
 DB 336 - PG 9
 DB 336 - PG 72
 7375.2 AC (DEED)

I:\C-2016-1523\PROJECTS\2015\A2015501.00 NCDOT R-1015\Design\Utilities\Engineering\UB0\Proj\1015_ut_rdy8_U06_psh.dgn
 15:23 11/11/2015 11:58:38 AM

UTILITIES BY OTHERS

NOTE:
 ALL UTILITY WORK SHOWN ON THIS SHEET WILL BE DONE BY OTHERS. NO PAYMENT WILL BE MADE TO THE CONTRACTOR FOR UTILITY WORK SHOWN ON THIS SHEET.

DEPARTMENT OF AGRICULTURE
 CROATAN NATIONAL FOREST
 DB 336 PG 9
 DB 638 PG 72
 7375.2 AC (DEED)

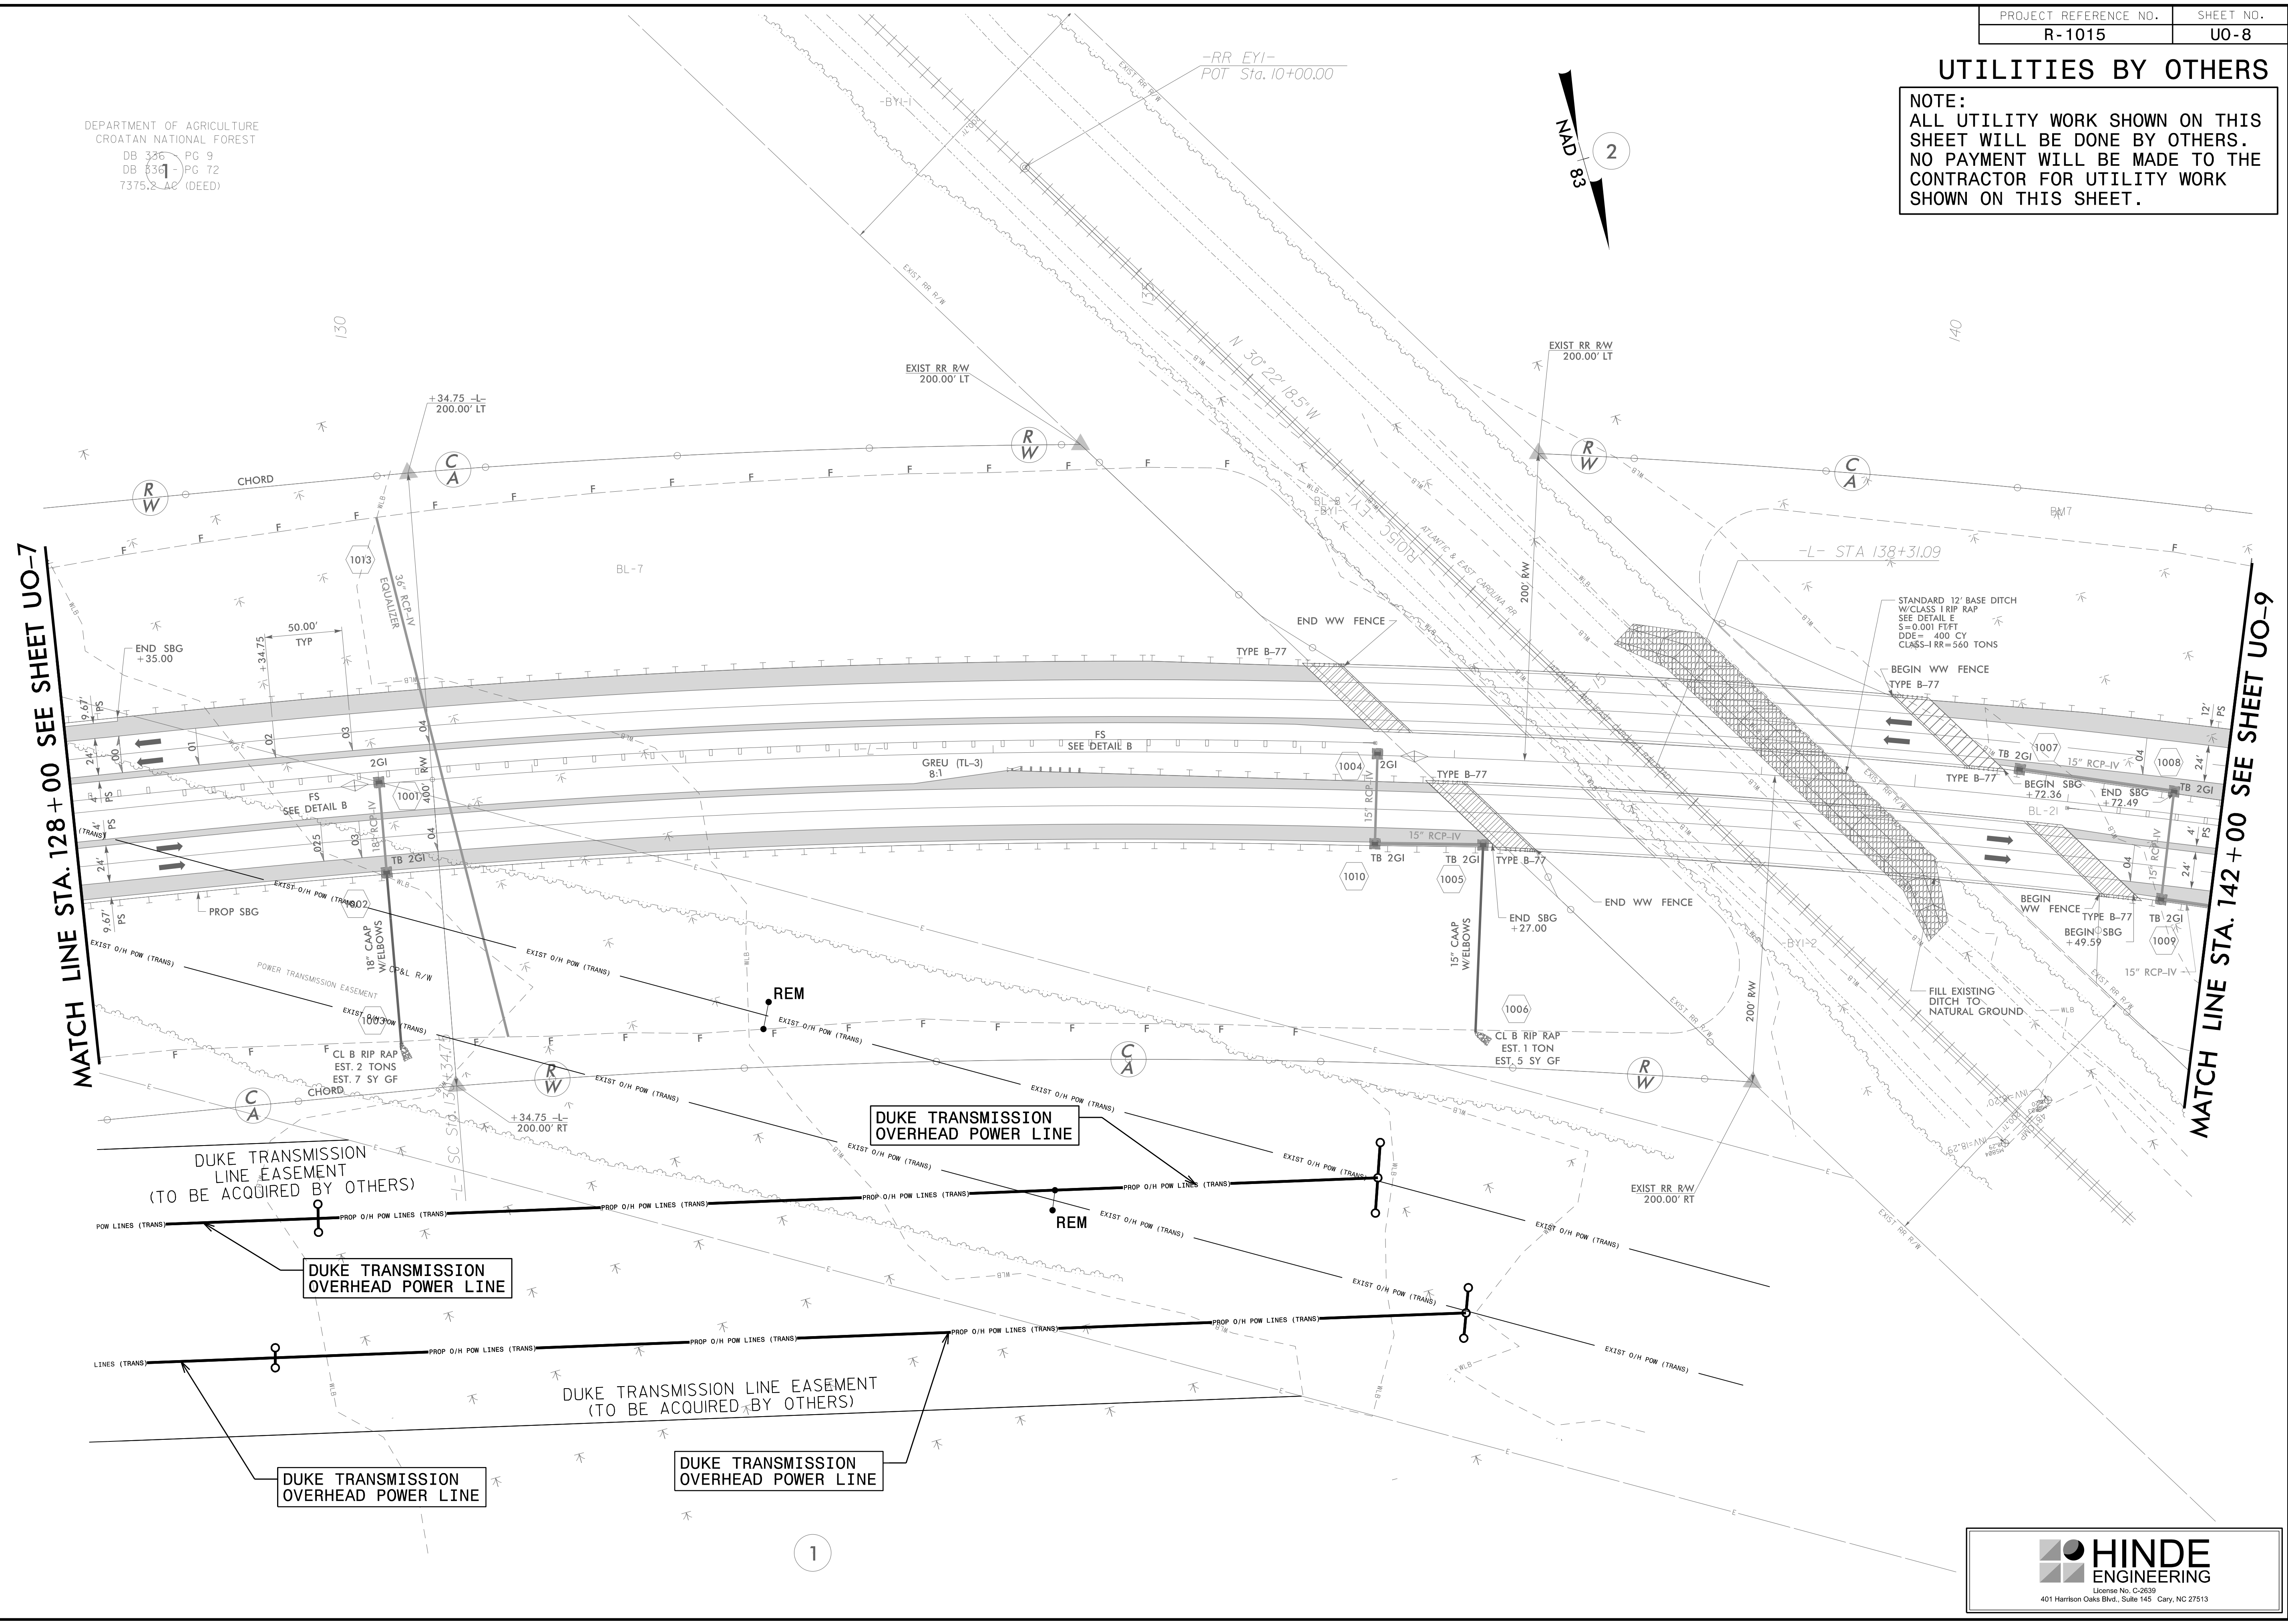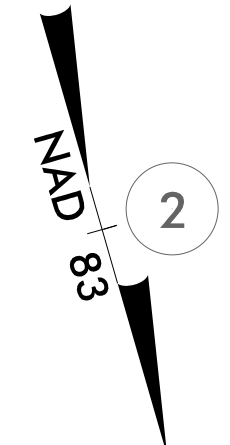

MATCH LINE STA. 128+00 SEE SHEET UO-7


MATCH LINE STA. 142+00 SEE SHEET UO-9

R:\DEC-2016\1572\PROJECTS\2015\A2015501\00 NCDOT R-1015\Design\Utilities\Engineering\UBO\Proj\1015.ut_r.dwg U08_psh.dgn

1

UTILITIES BY OTHERS

NOTE:
 ALL UTILITY WORK SHOWN ON THIS SHEET WILL BE DONE BY OTHERS. NO PAYMENT WILL BE MADE TO THE CONTRACTOR FOR UTILITY WORK SHOWN ON THIS SHEET.

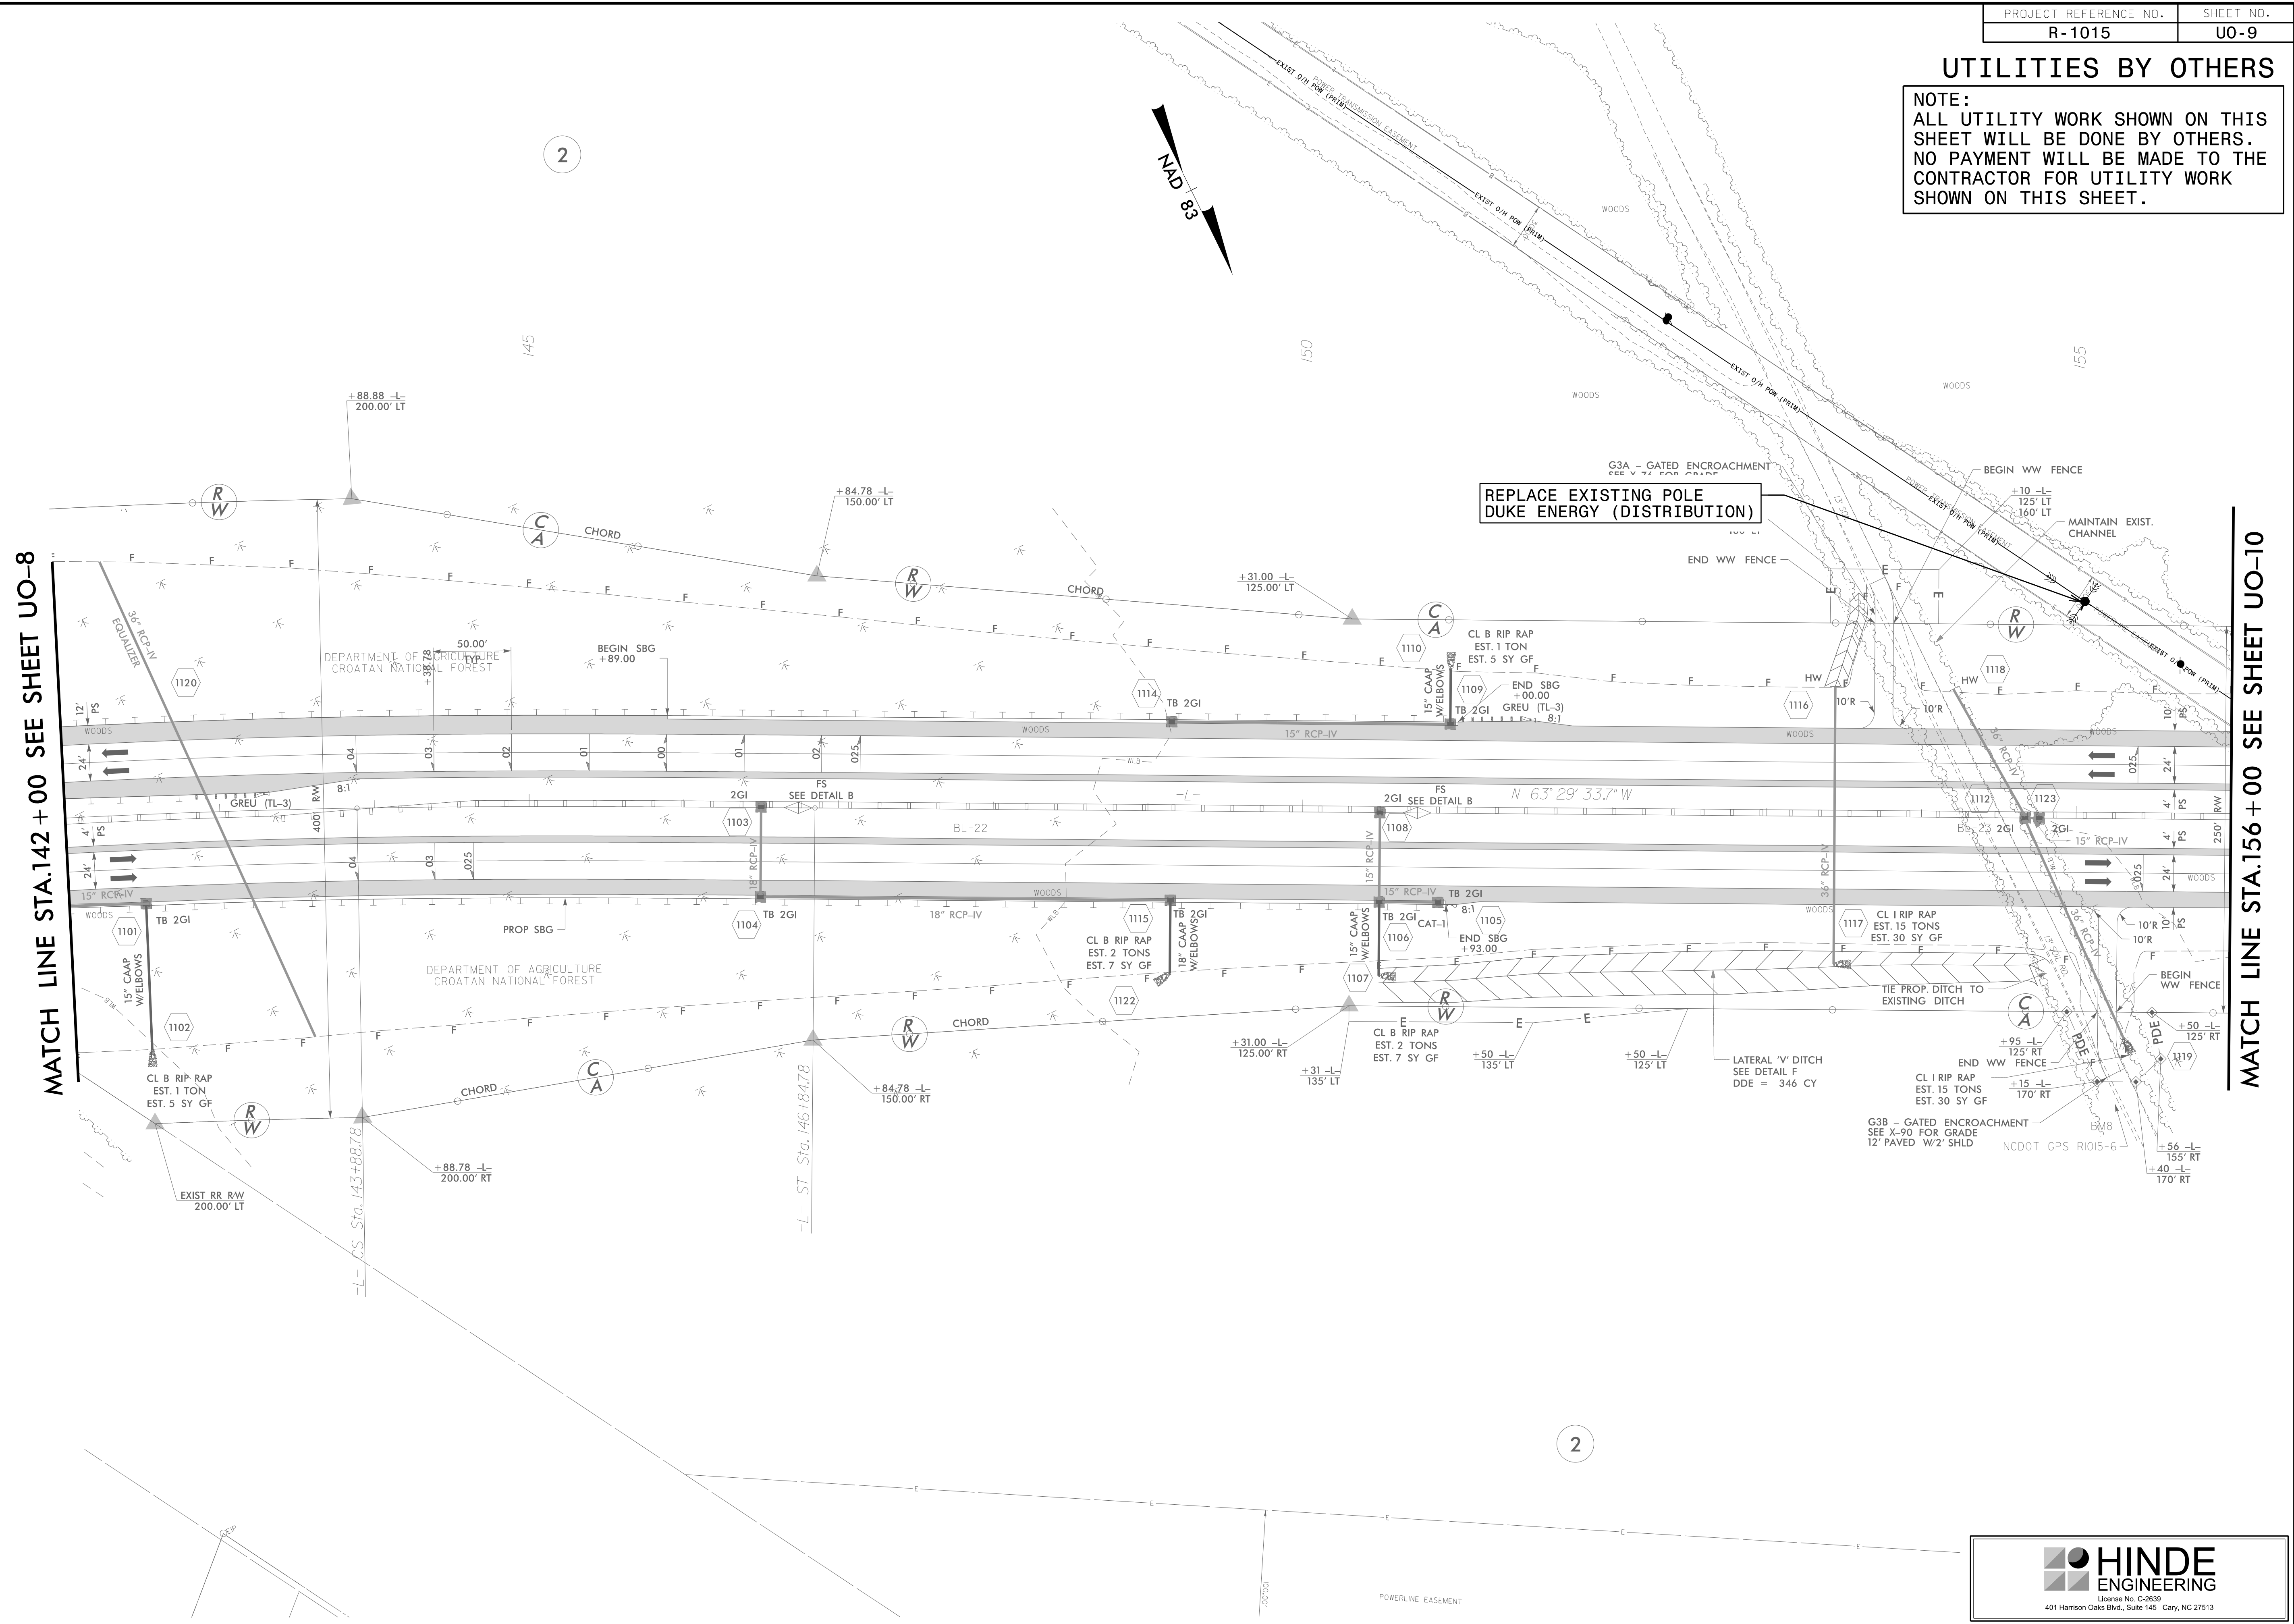


MATCH LINE STA.142 + 00 SEE SHEET UO-8

MATCH LINE STA.156 + 00 SEE SHEET UO-10

20 JAN 2019 09:50 PROJECTS\2015\A2015501\00 NCDOT R-1015\Design\Utilities\Engineering\UBO\Proj\1015_ut_rdy11_U09_psh.dgn



UTILITIES BY OTHERS

NOTE:
ALL UTILITY WORK SHOWN ON THIS SHEET WILL BE DONE BY OTHERS. NO PAYMENT WILL BE MADE TO THE CONTRACTOR FOR UTILITY WORK SHOWN ON THIS SHEET.

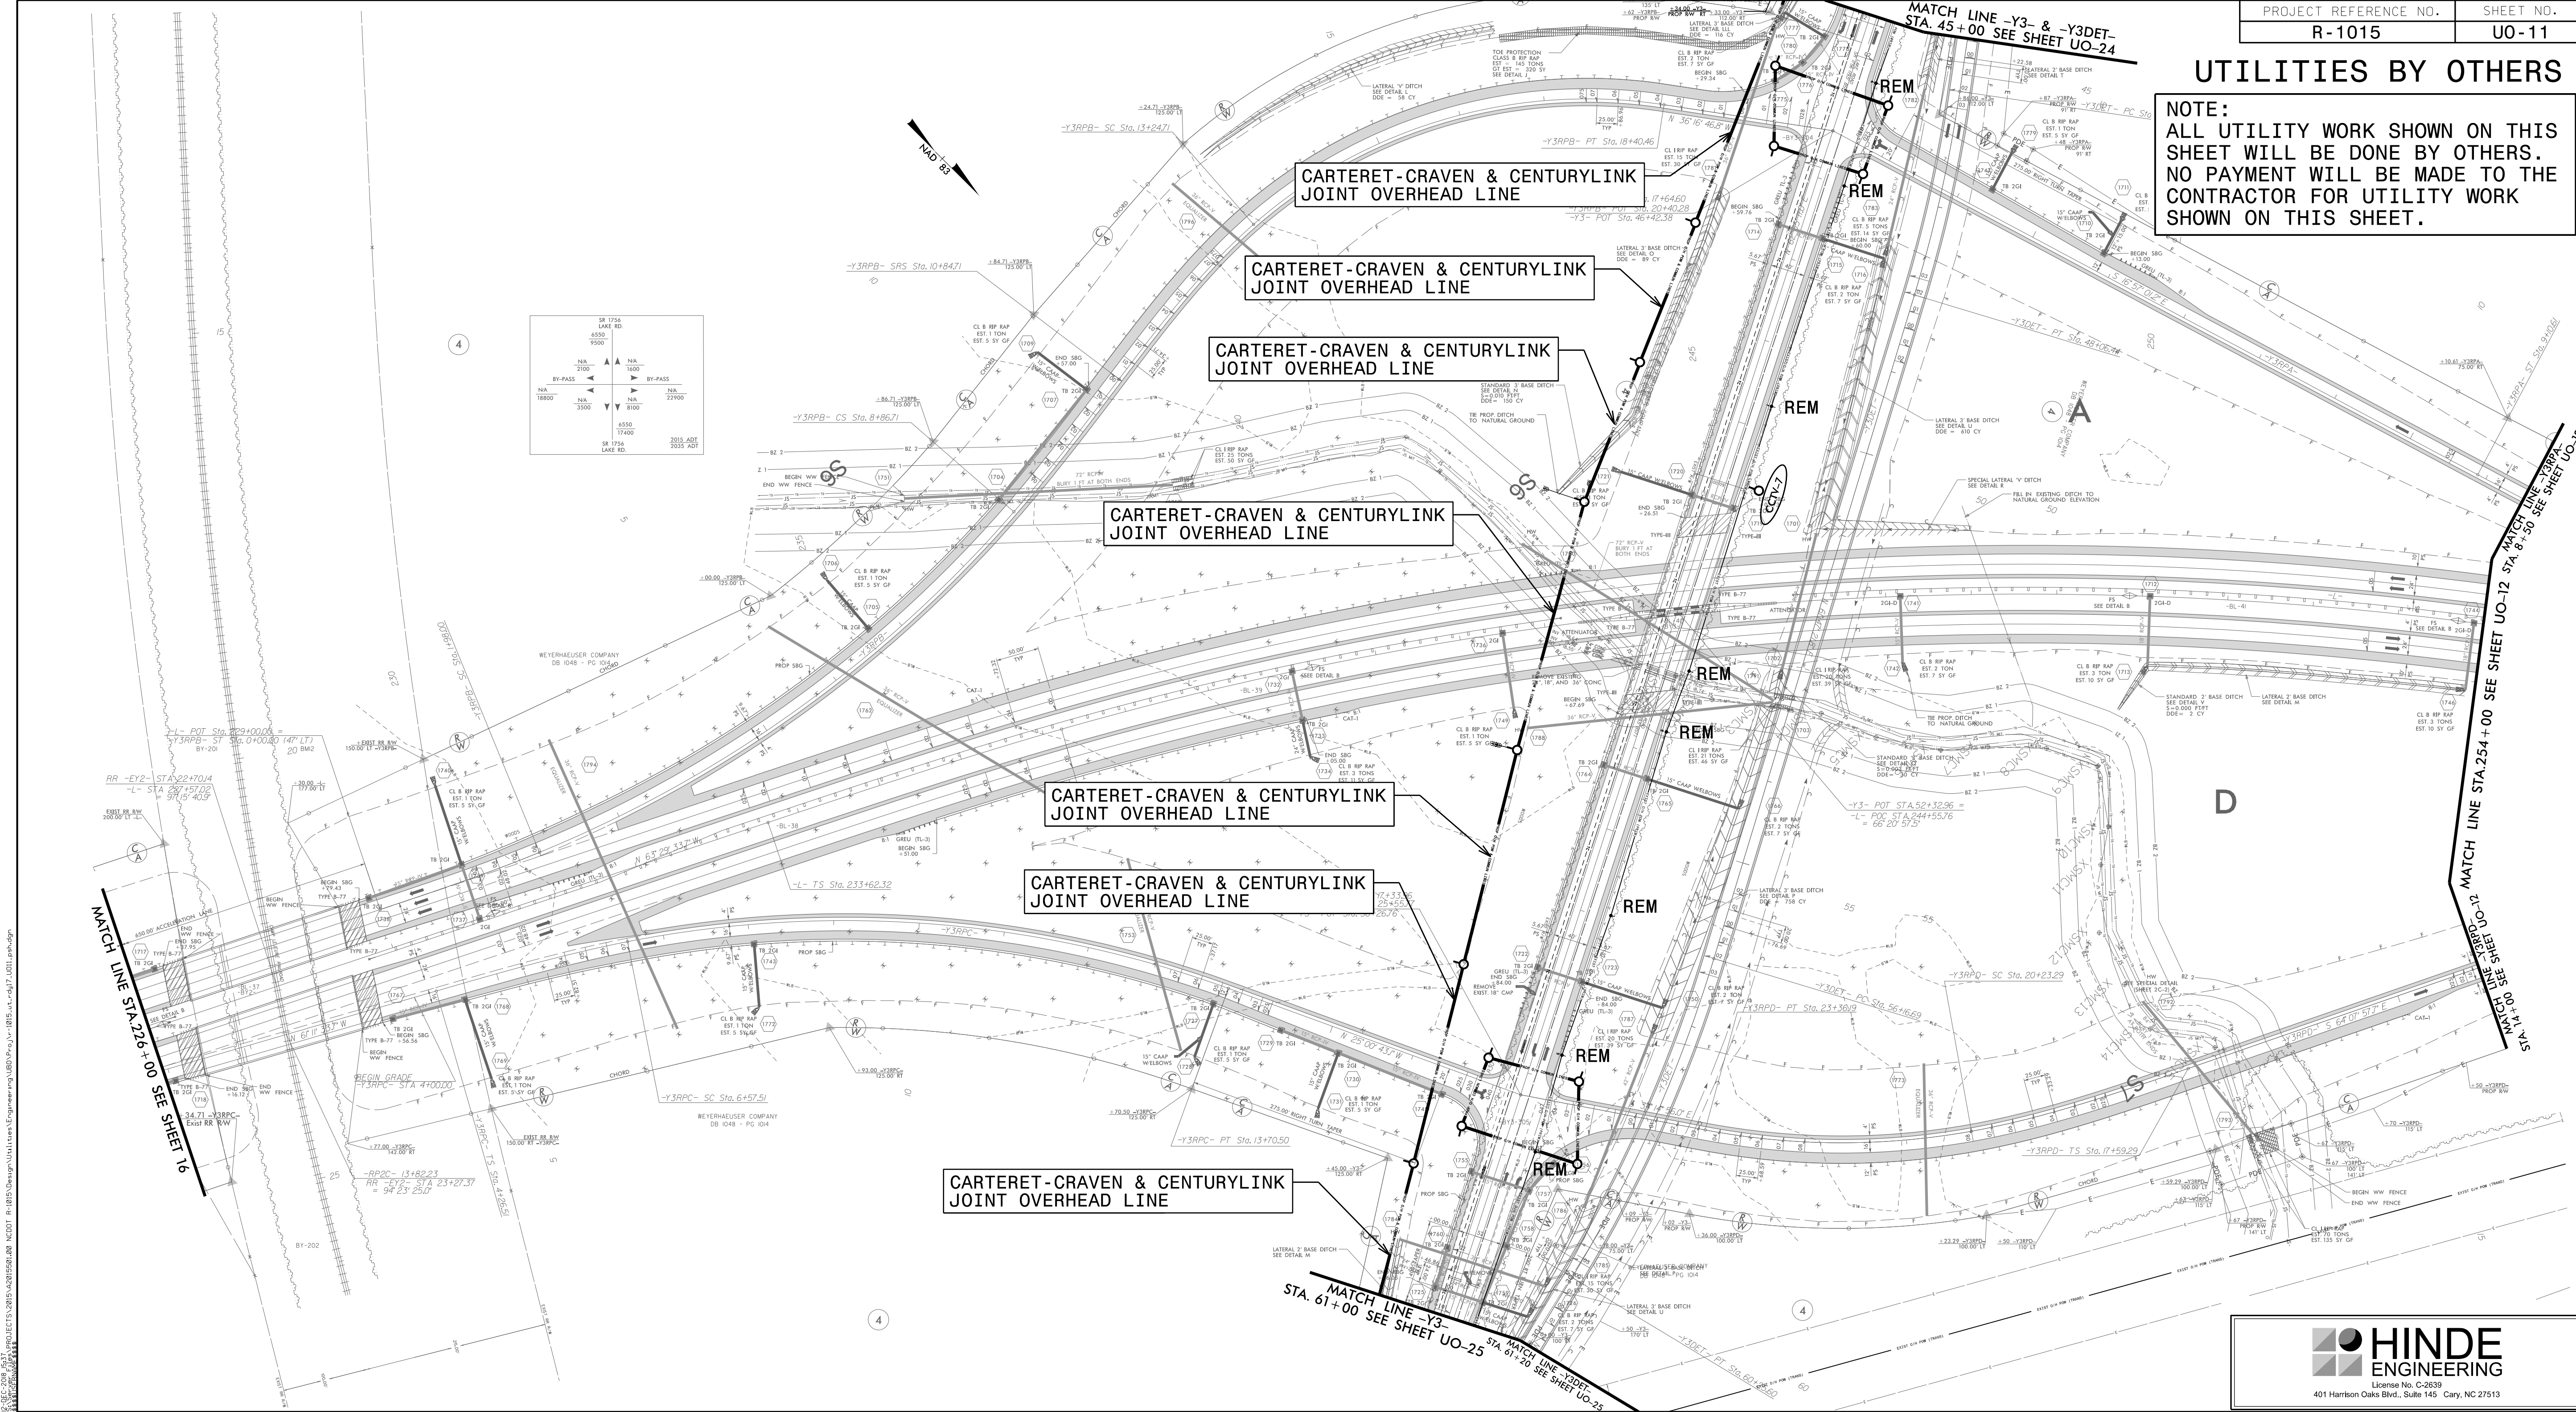

UTILITIES BY OTHERS

NOTE:
 ALL UTILITY WORK SHOWN ON THIS SHEET WILL BE DONE BY OTHERS. NO PAYMENT WILL BE MADE TO THE CONTRACTOR FOR UTILITY WORK SHOWN ON THIS SHEET.

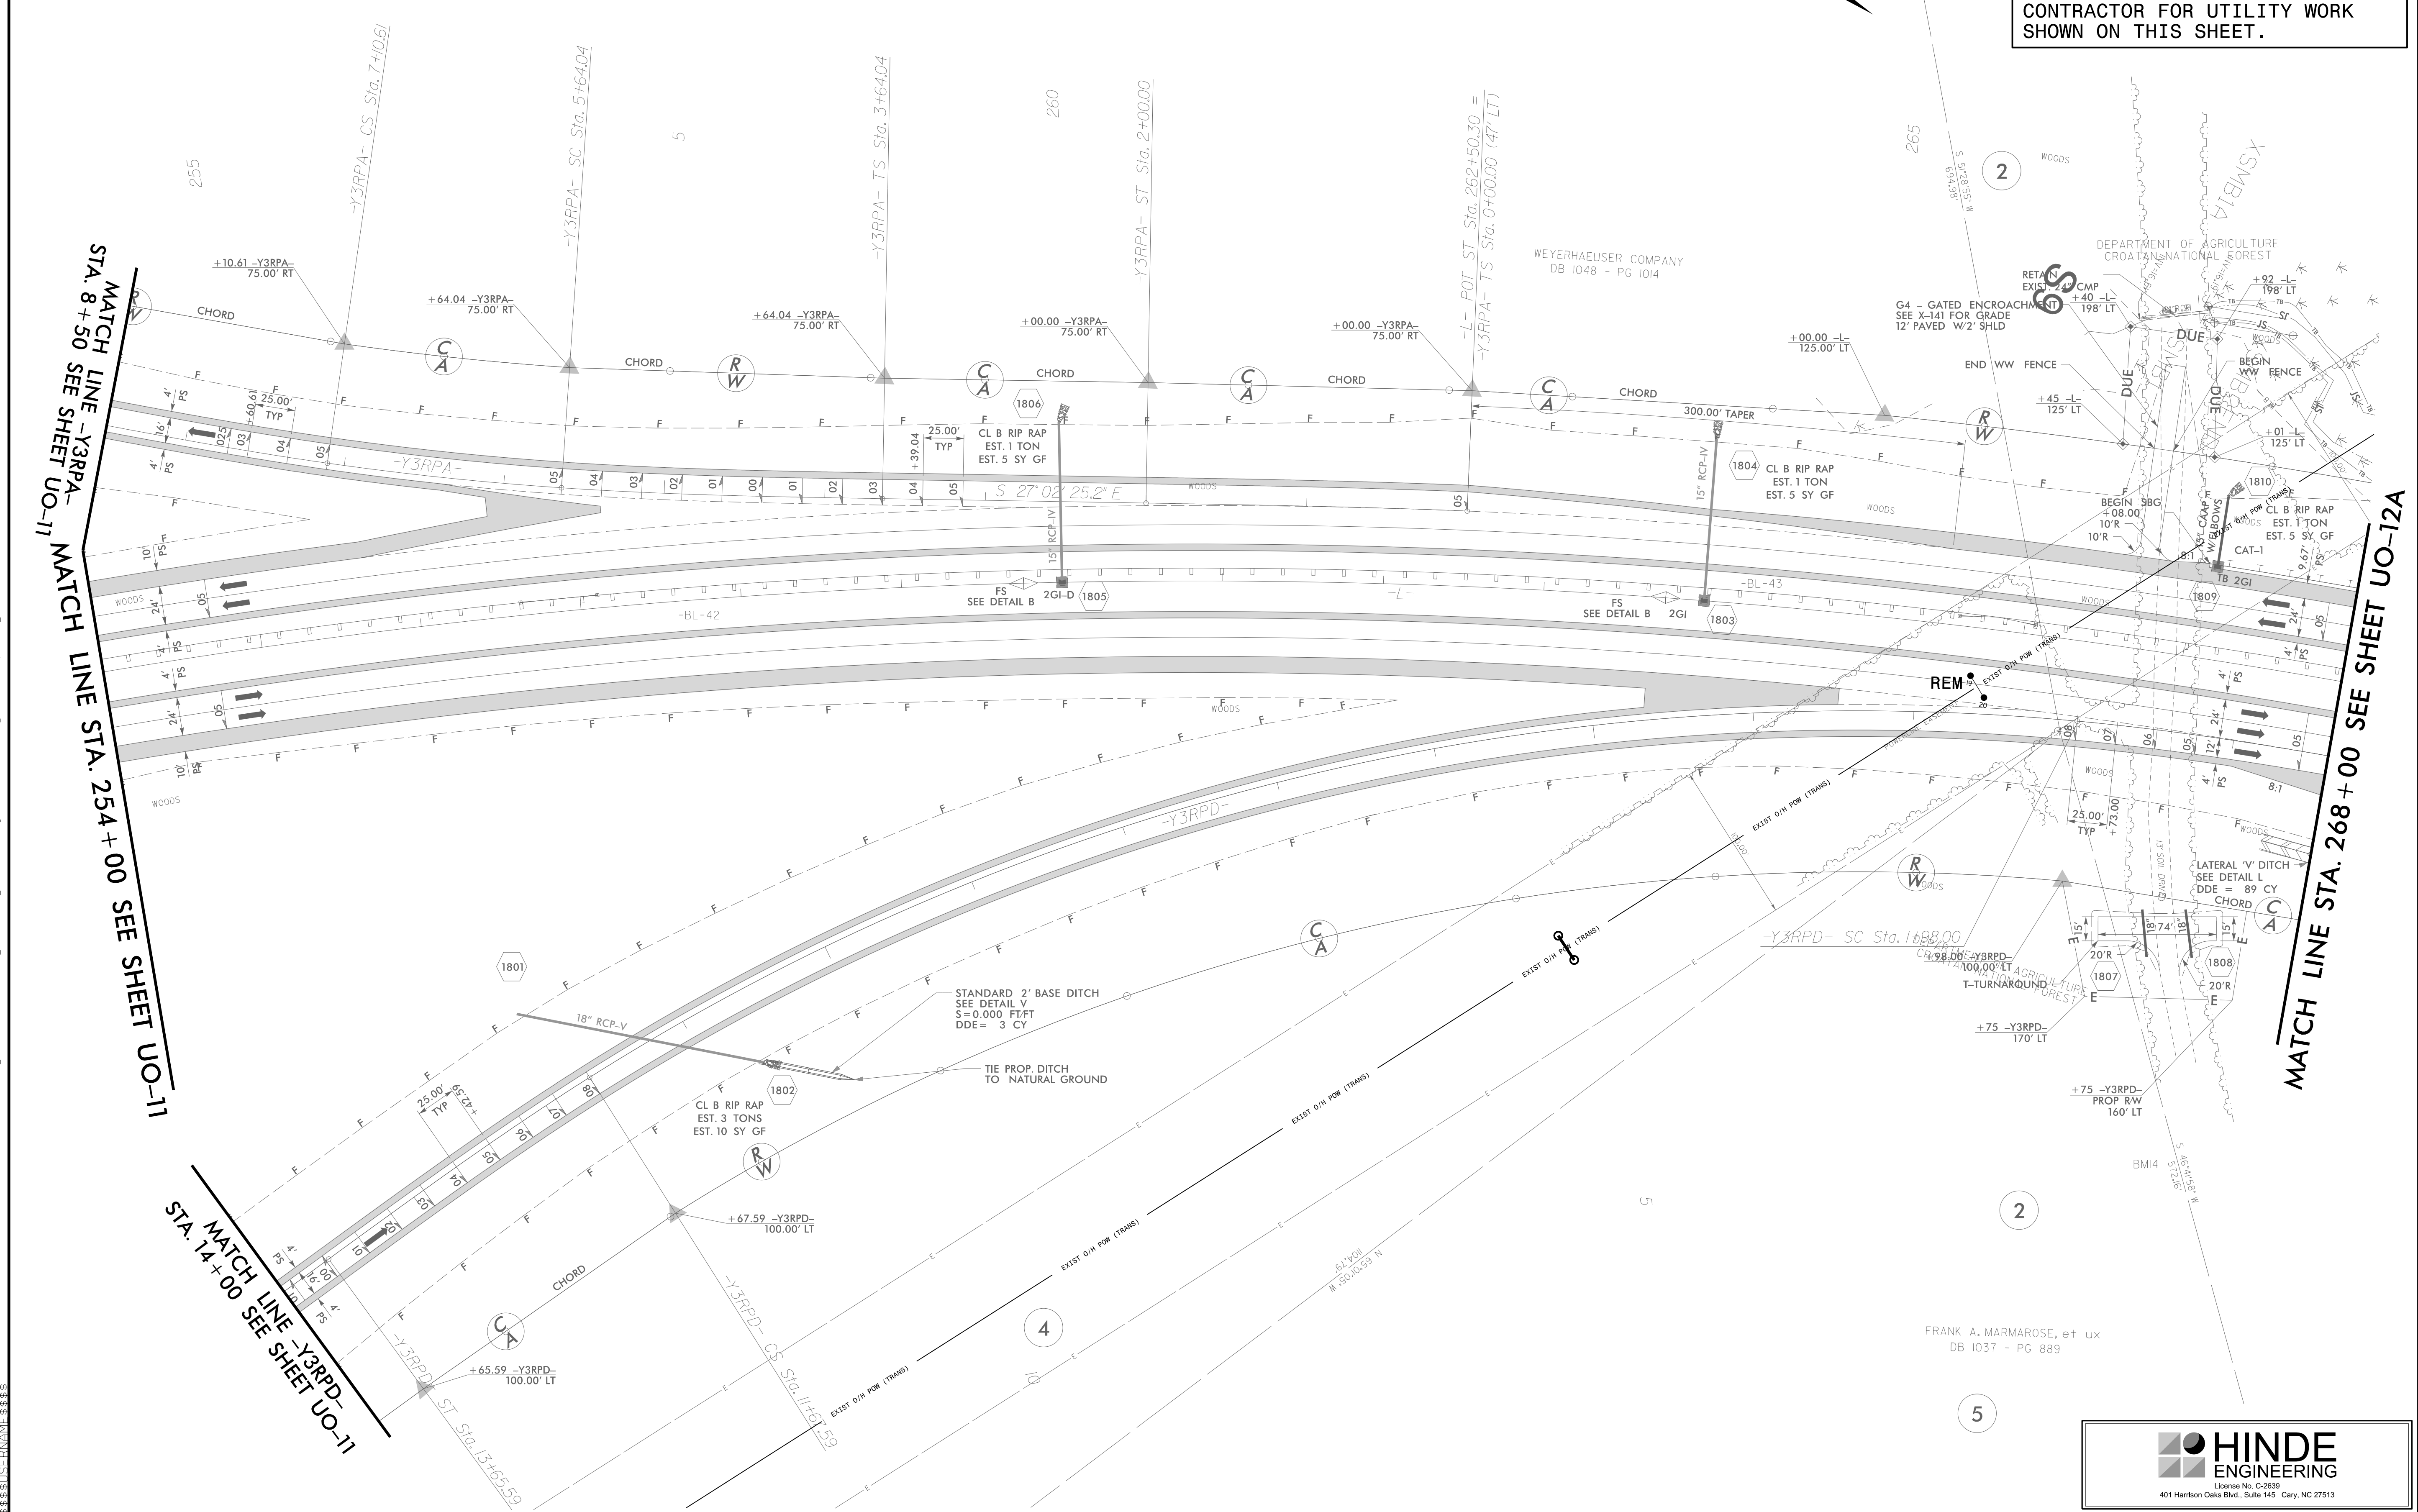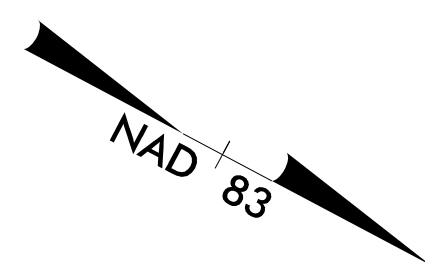


MATCH LINE -Y3RPA- STA. 8+50 SEE SHEET UO-11
 MATCH LINE -Y3RPD- STA. 254+00 SEE SHEET UO-11

MATCH LINE -Y3RPD- STA. 14+00 SEE SHEET UO-11

MATCH LINE STA. 268+00 SEE SHEET UO-12A


I:\DEC-2016\15740\PROJECTS\2015\A2015501.00 NCDOT R-1015\Design\Utilities\Engineering\UBO\Proj\1015_ut_r.dwg UO12_psh.dgn
 8:38:51 AM 12/15/2016

FRANK A. MARMAROSE, et ux
 DB 1037 - PG 889

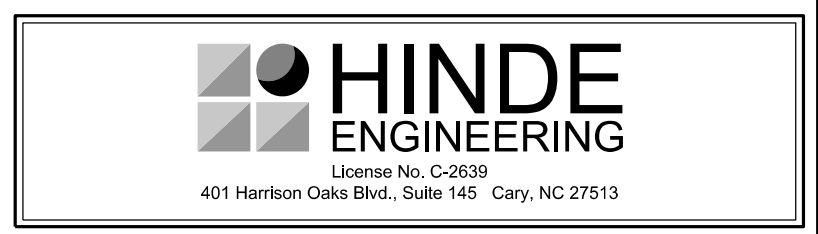

UTILITIES BY OTHERS

NOTE:
ALL UTILITY WORK SHOWN ON THIS SHEET WILL BE DONE BY OTHERS. NO PAYMENT WILL BE MADE TO THE CONTRACTOR FOR UTILITY WORK SHOWN ON THIS SHEET.

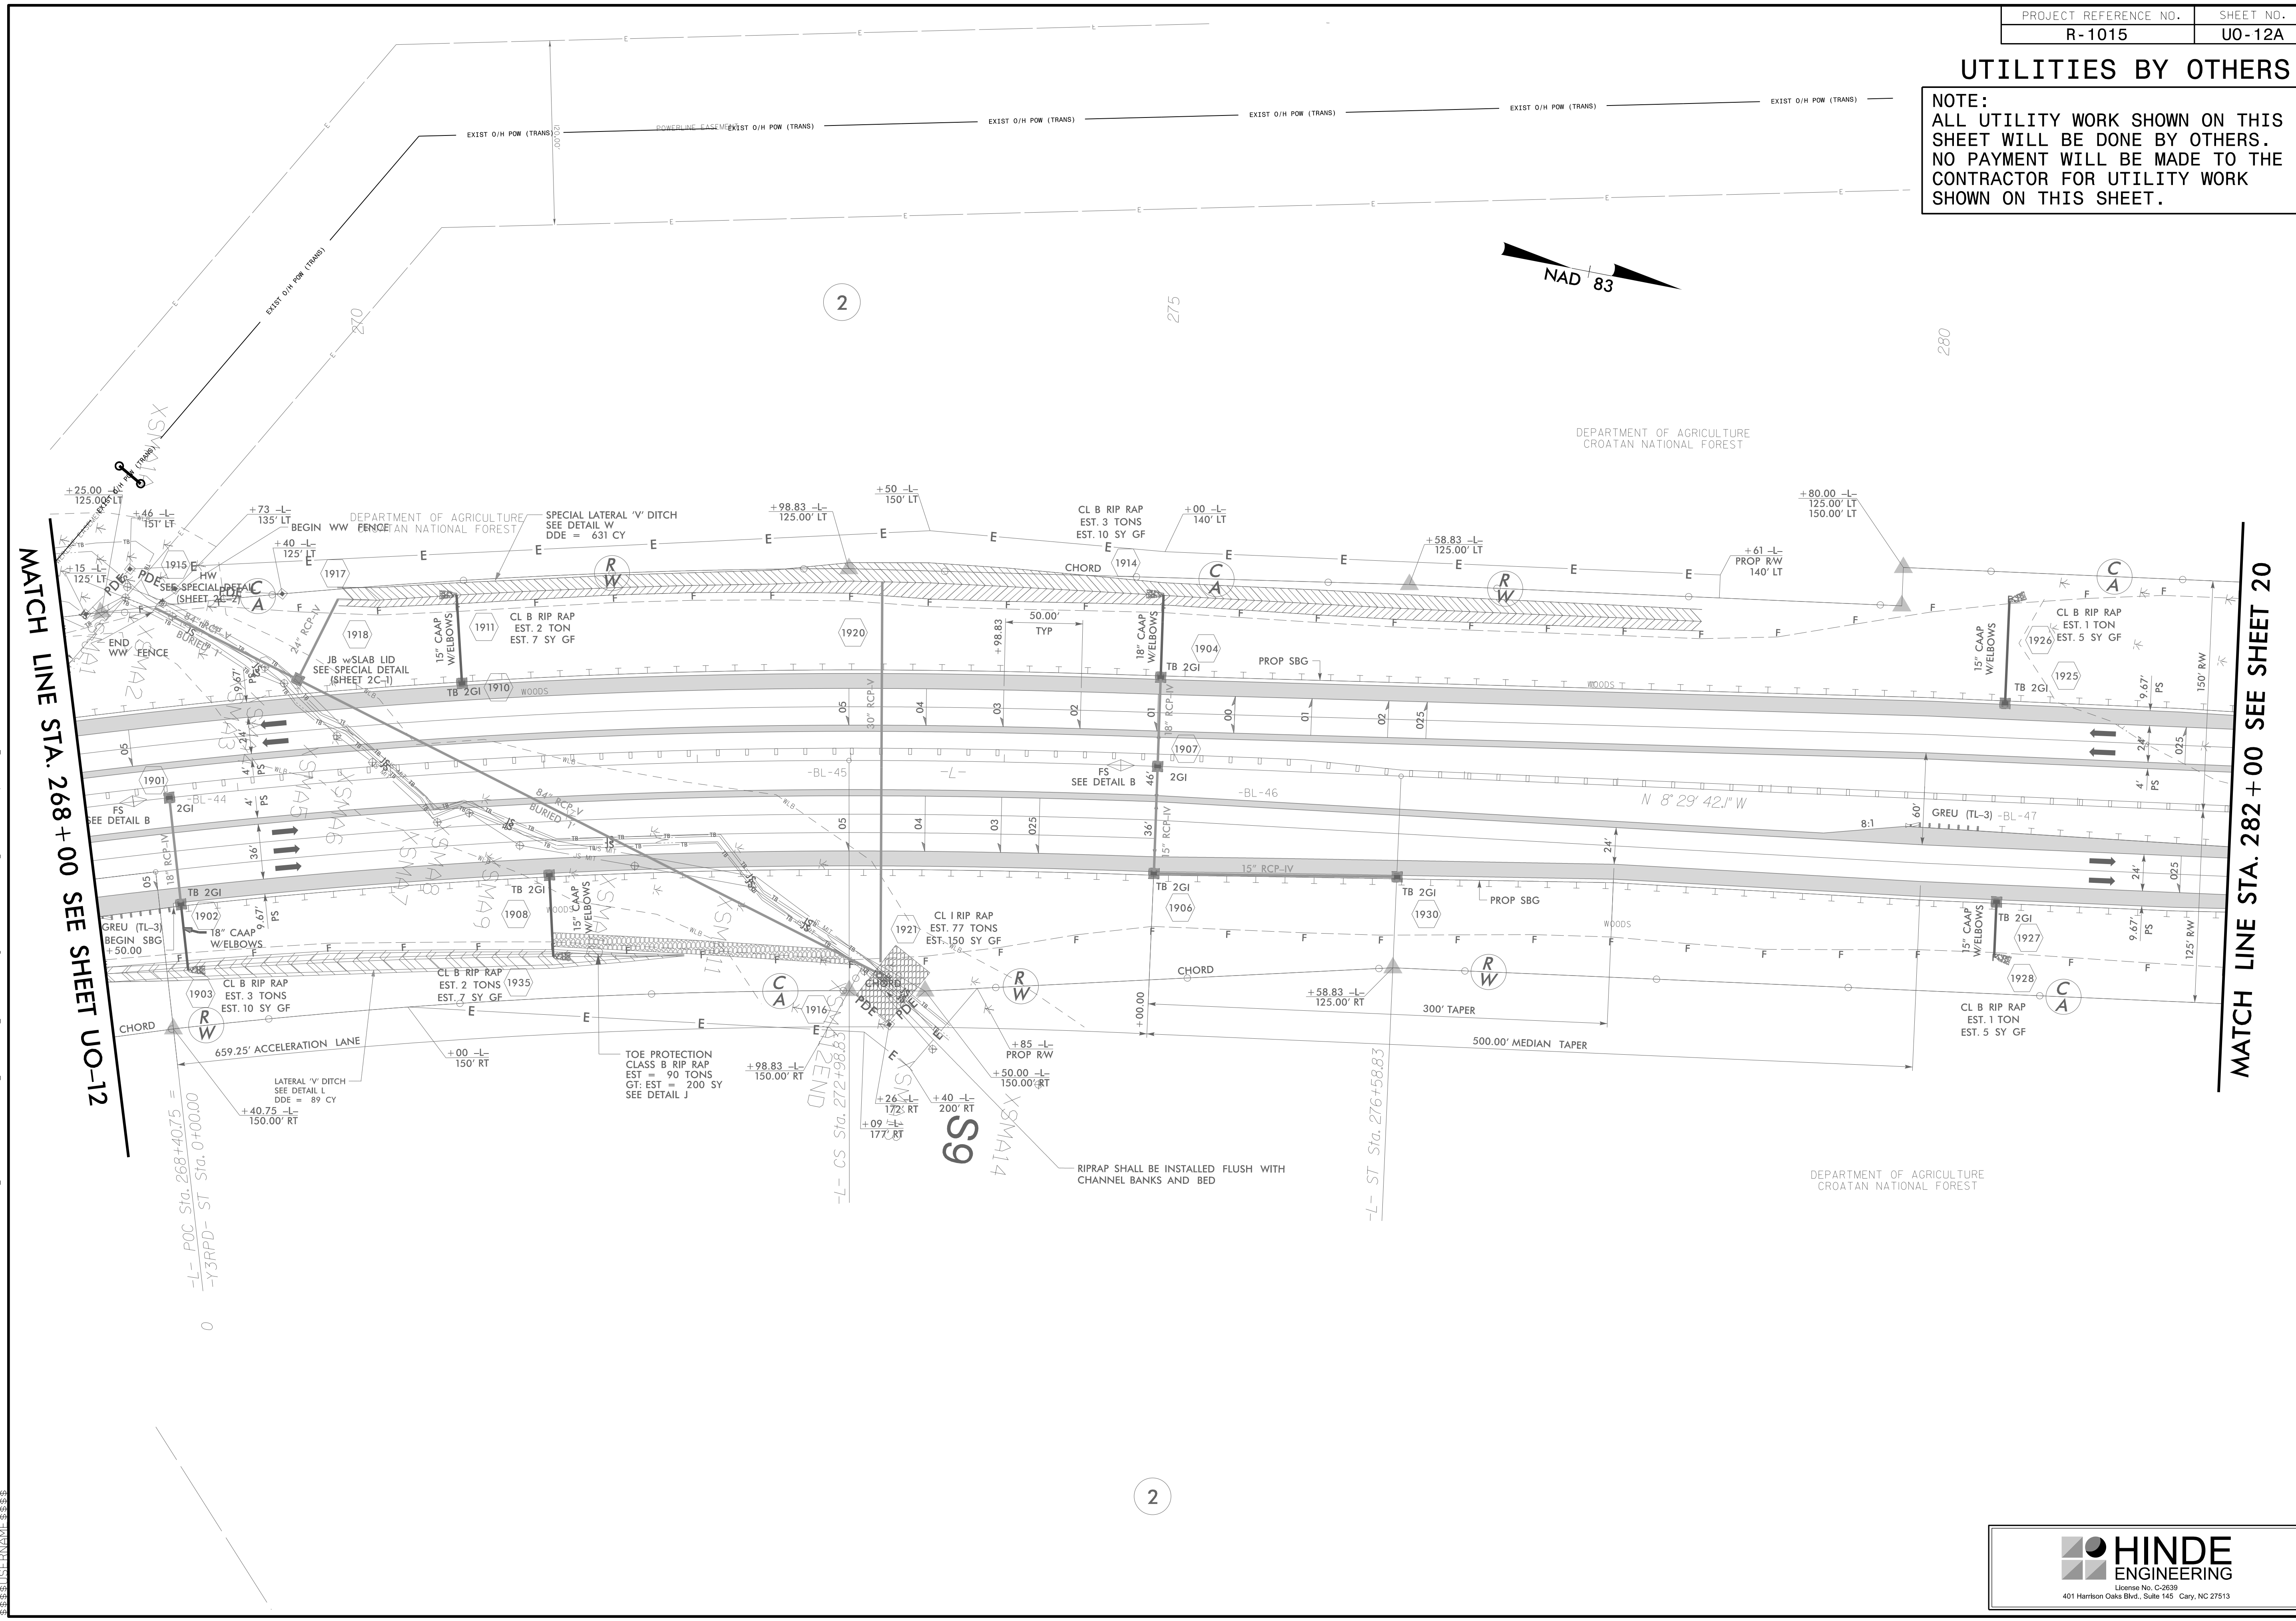

MATCH LINE STA. 268+00 SEE SHEET UO-12

MATCH LINE STA. 282+00 SEE SHEET 20


R:\DEC-2016\15746\PROJECTS\2015\A2015501.000\NCDDT_R-1015\Design\Utilities\Engineering\UBO\Proj\1015_ut_r.dwg 19_U012A_psh.dgn

UTILITIES BY OTHERS

NOTE:
 ALL UTILITY WORK SHOWN ON THIS SHEET WILL BE DONE BY OTHERS.
 NO PAYMENT WILL BE MADE TO THE CONTRACTOR FOR UTILITY WORK SHOWN ON THIS SHEET.



SEE PROJECT COMMITMENTS FOR SPECIAL CLEARING FOR
 -L- STA. 338+00 TO 393+00

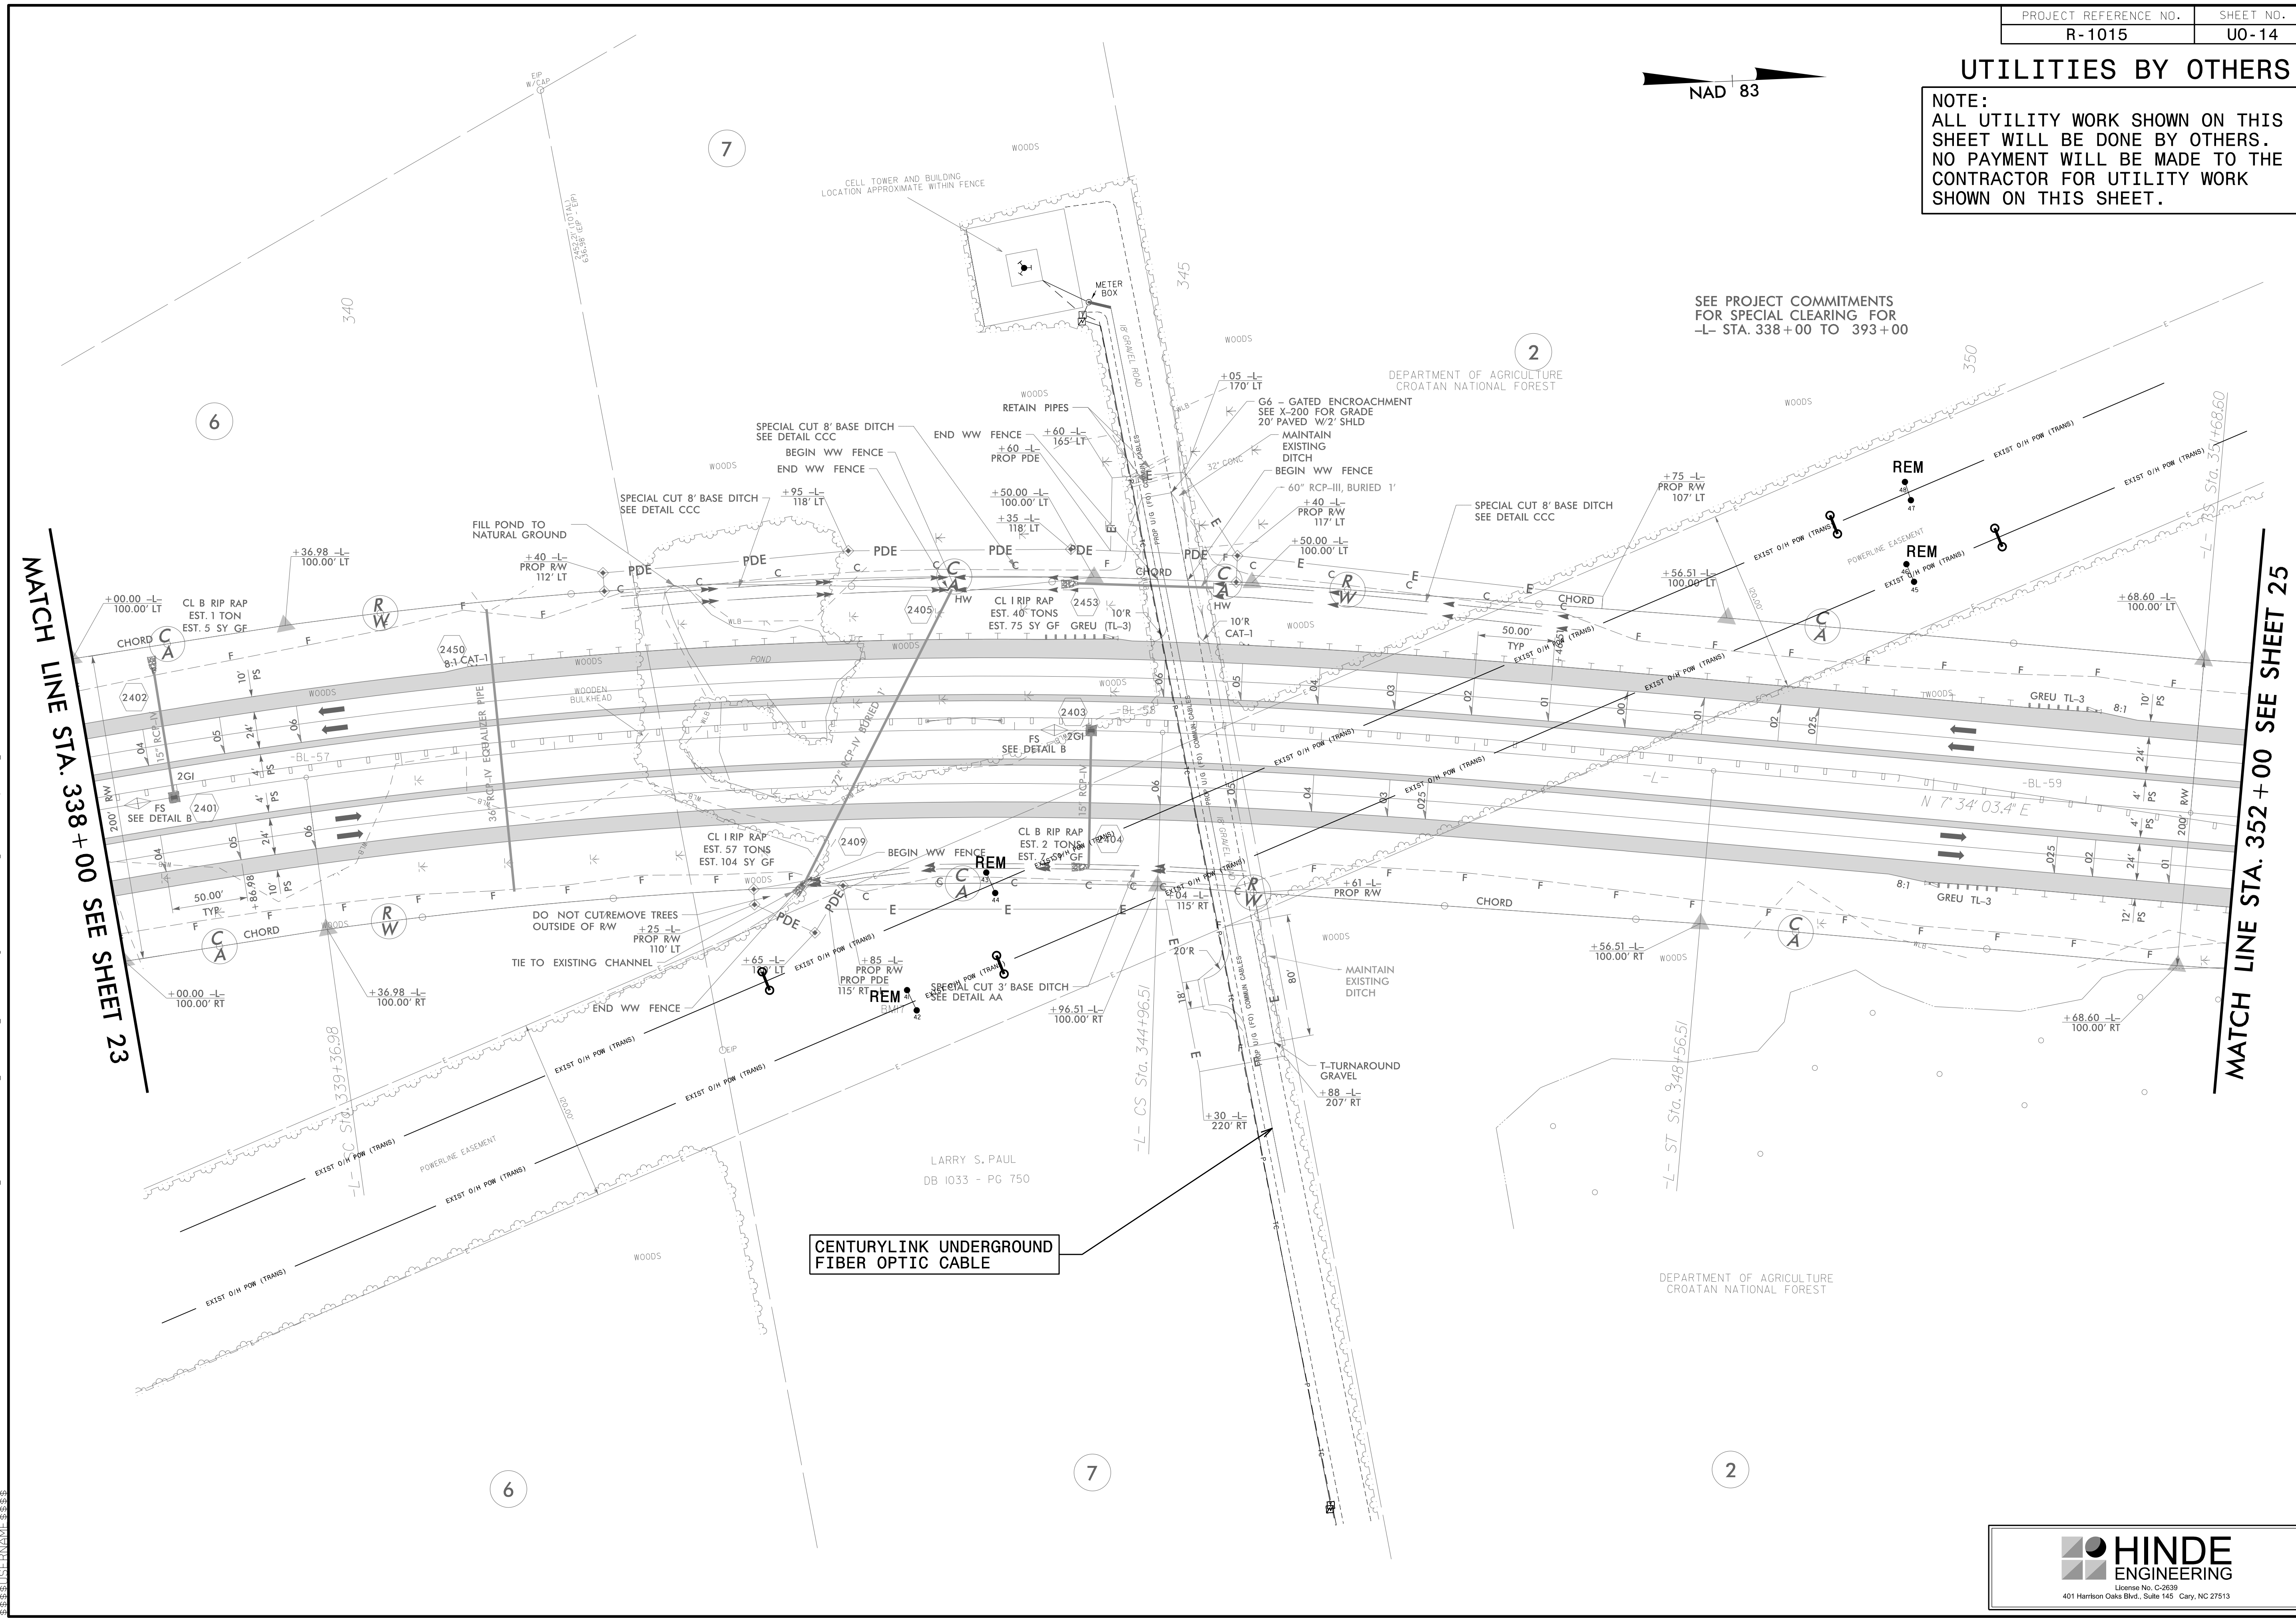

MATCH LINE STA. 338 + 00 SEE SHEET 23

MATCH LINE STA. 352 + 00 SEE SHEET 25



CENTURYLINK UNDERGROUND FIBER OPTIC CABLE

LARRY S. PAUL
 DB 1033 - PG 750

R:\DEC-2016\1549\PROJECTS\2015\A2015501.00 NCDOT R-1015\Design\Utilities\Engineering\UBO\Proj\1015_ut_rdy24_U014_psh.dgn
 3/28/2016 10:58:38 AM

UTILITIES BY OTHERS

NOTE:
 ALL UTILITY WORK SHOWN ON THIS SHEET WILL BE DONE BY OTHERS. NO PAYMENT WILL BE MADE TO THE CONTRACTOR FOR UTILITY WORK SHOWN ON THIS SHEET.

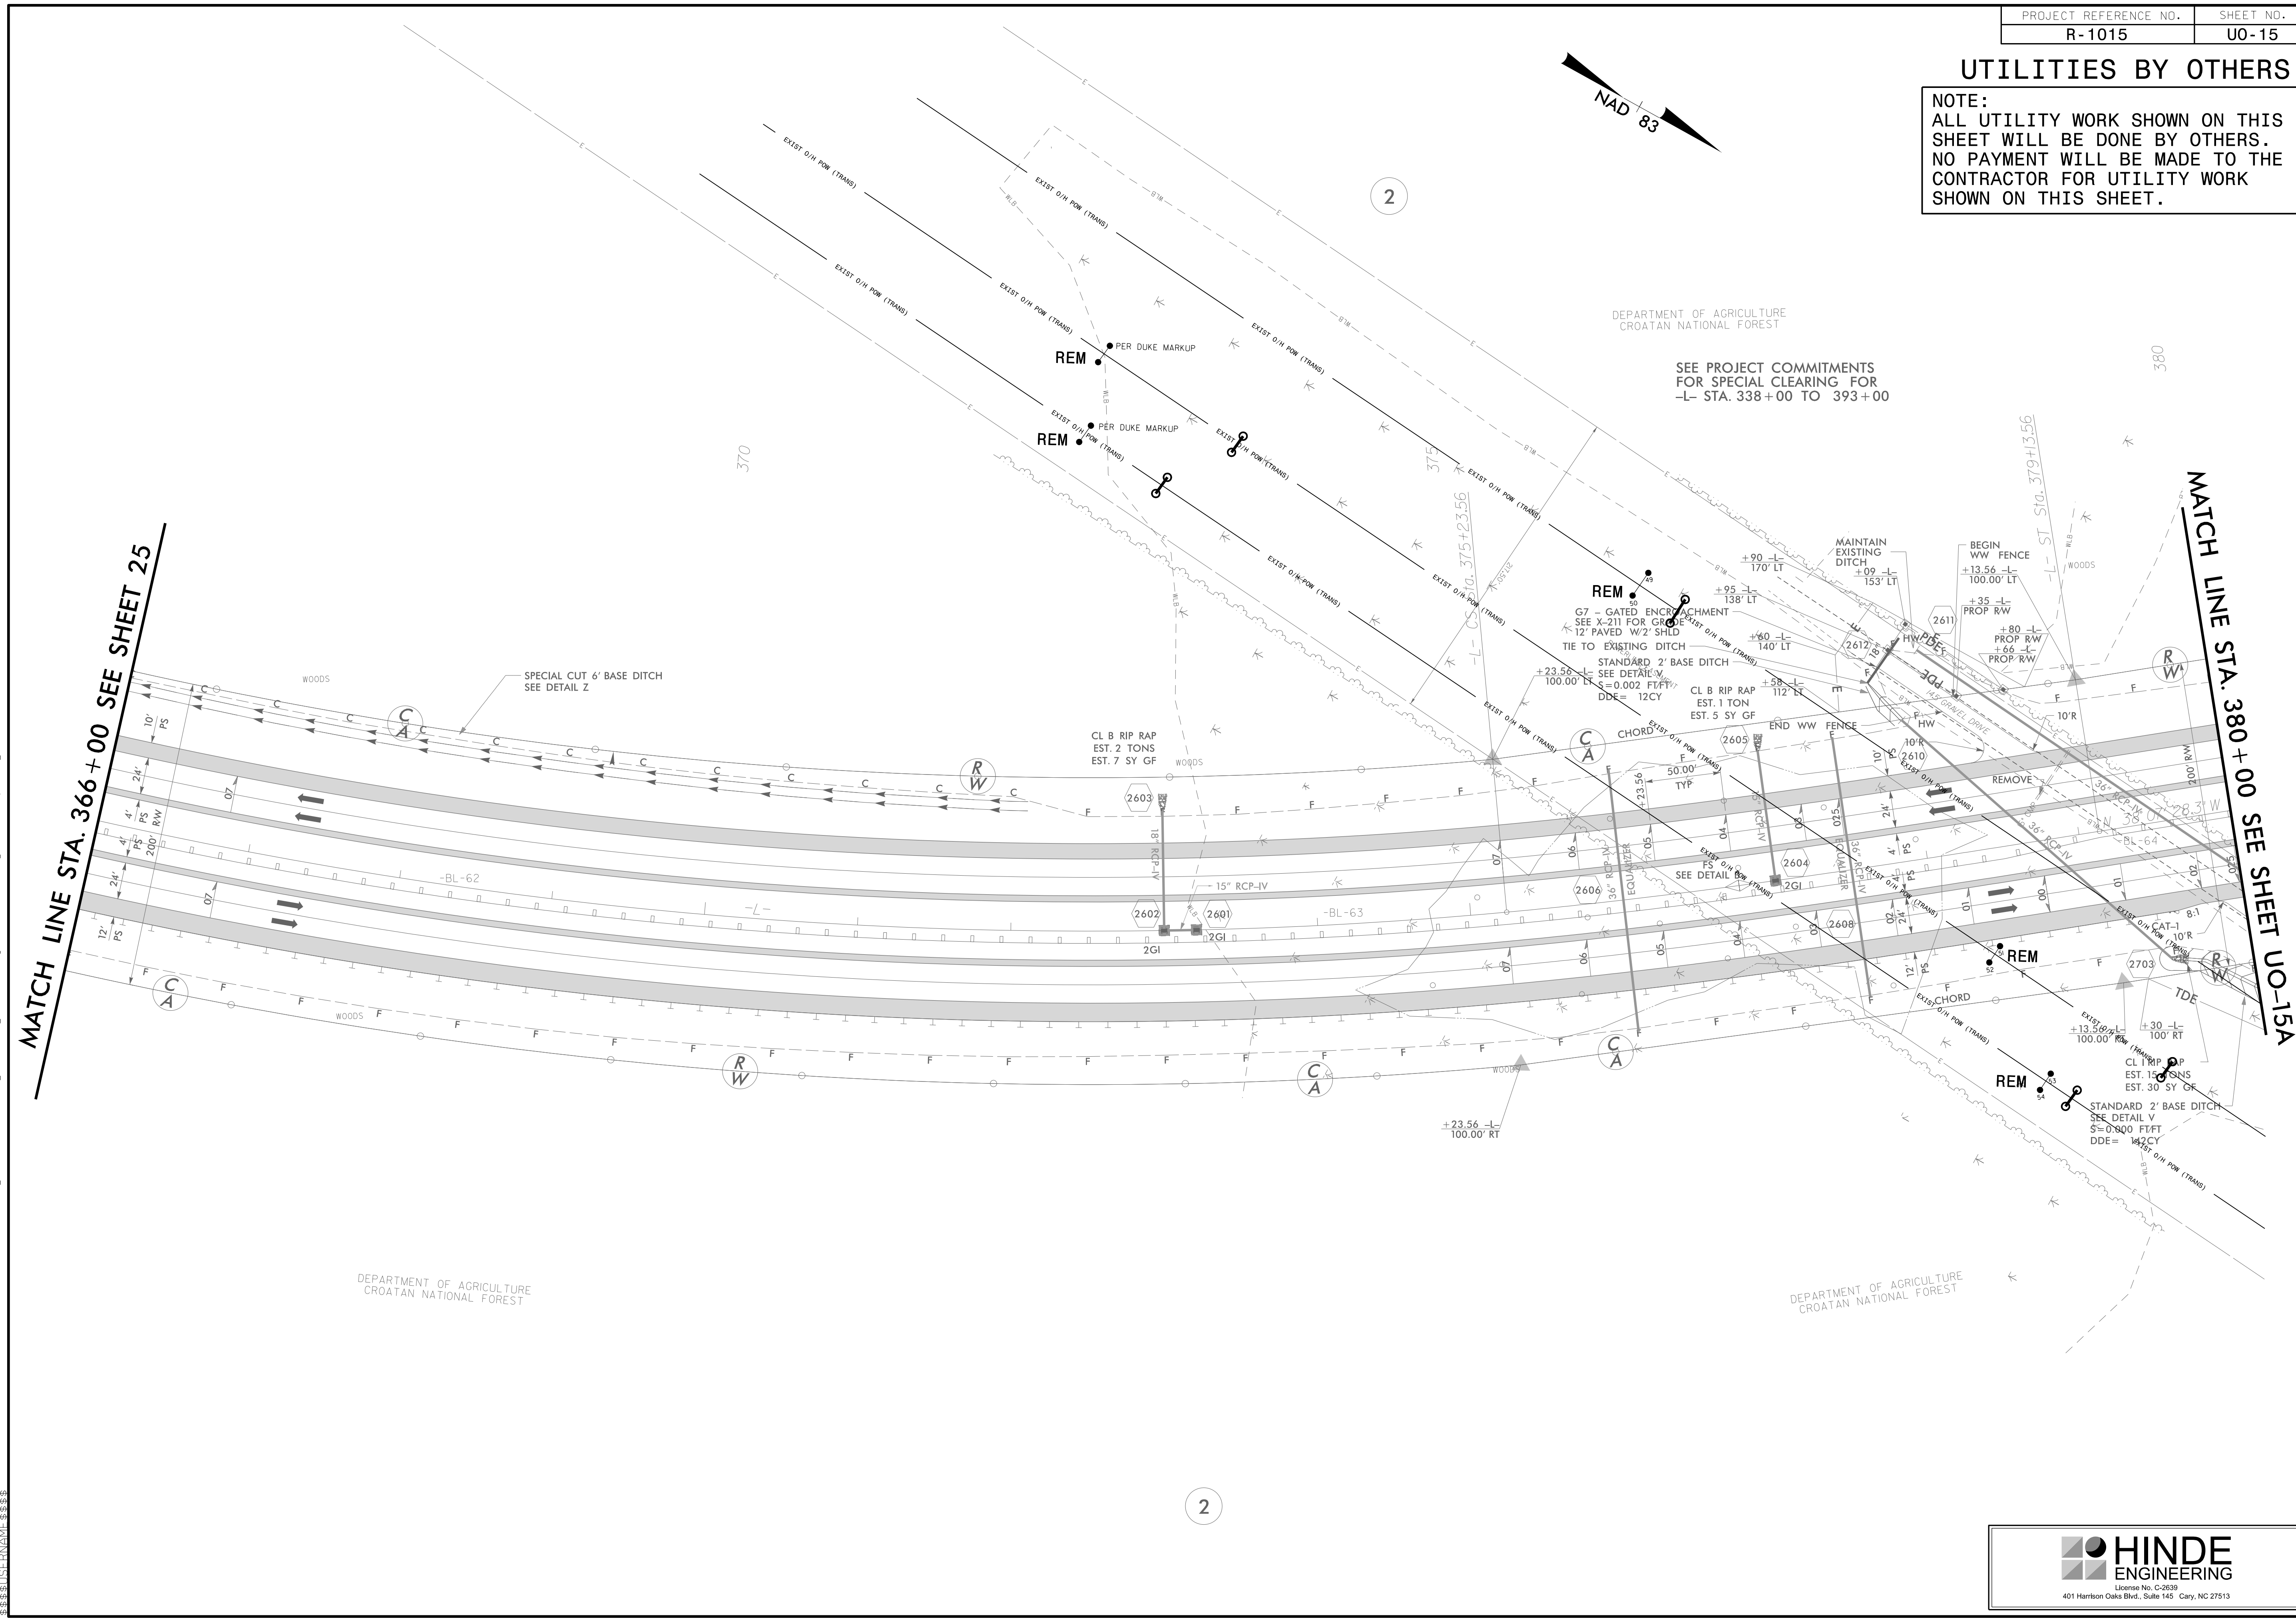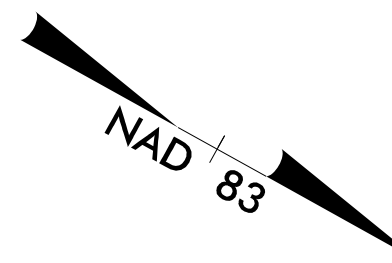

MATCH LINE STA. 366+00 SEE SHEET 25

MATCH LINE STA. 380+00 SEE SHEET UO-15A

DEPARTMENT OF AGRICULTURE
 CROATAN NATIONAL FOREST

SEE PROJECT COMMITMENTS
 FOR SPECIAL CLEARING FOR
 -L- STA. 338+00 TO 393+00


DEPARTMENT OF AGRICULTURE
 CROATAN NATIONAL FOREST

DEPARTMENT OF AGRICULTURE
 CROATAN NATIONAL FOREST

I:\DEC-2016\1550\PROJECTS\2015\A2015501.00\NCDDT R-1015\Design\Utilities\Engineering\UBO\Proj\1015_ut_rdy26_U015_psh.dgn
 11/15/16 11:58:33 AM


UTILITIES BY OTHERS

NOTE:
ALL UTILITY WORK SHOWN ON THIS SHEET WILL BE DONE BY OTHERS. NO PAYMENT WILL BE MADE TO THE CONTRACTOR FOR UTILITY WORK SHOWN ON THIS SHEET.

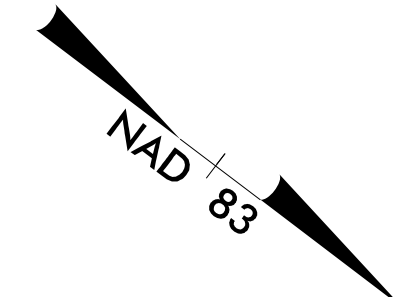

MATCH LINE STA. 380 + 00 SEE SHEET UO-15

MATCH LINE STA. 394 + 00 SEE SHEET 28

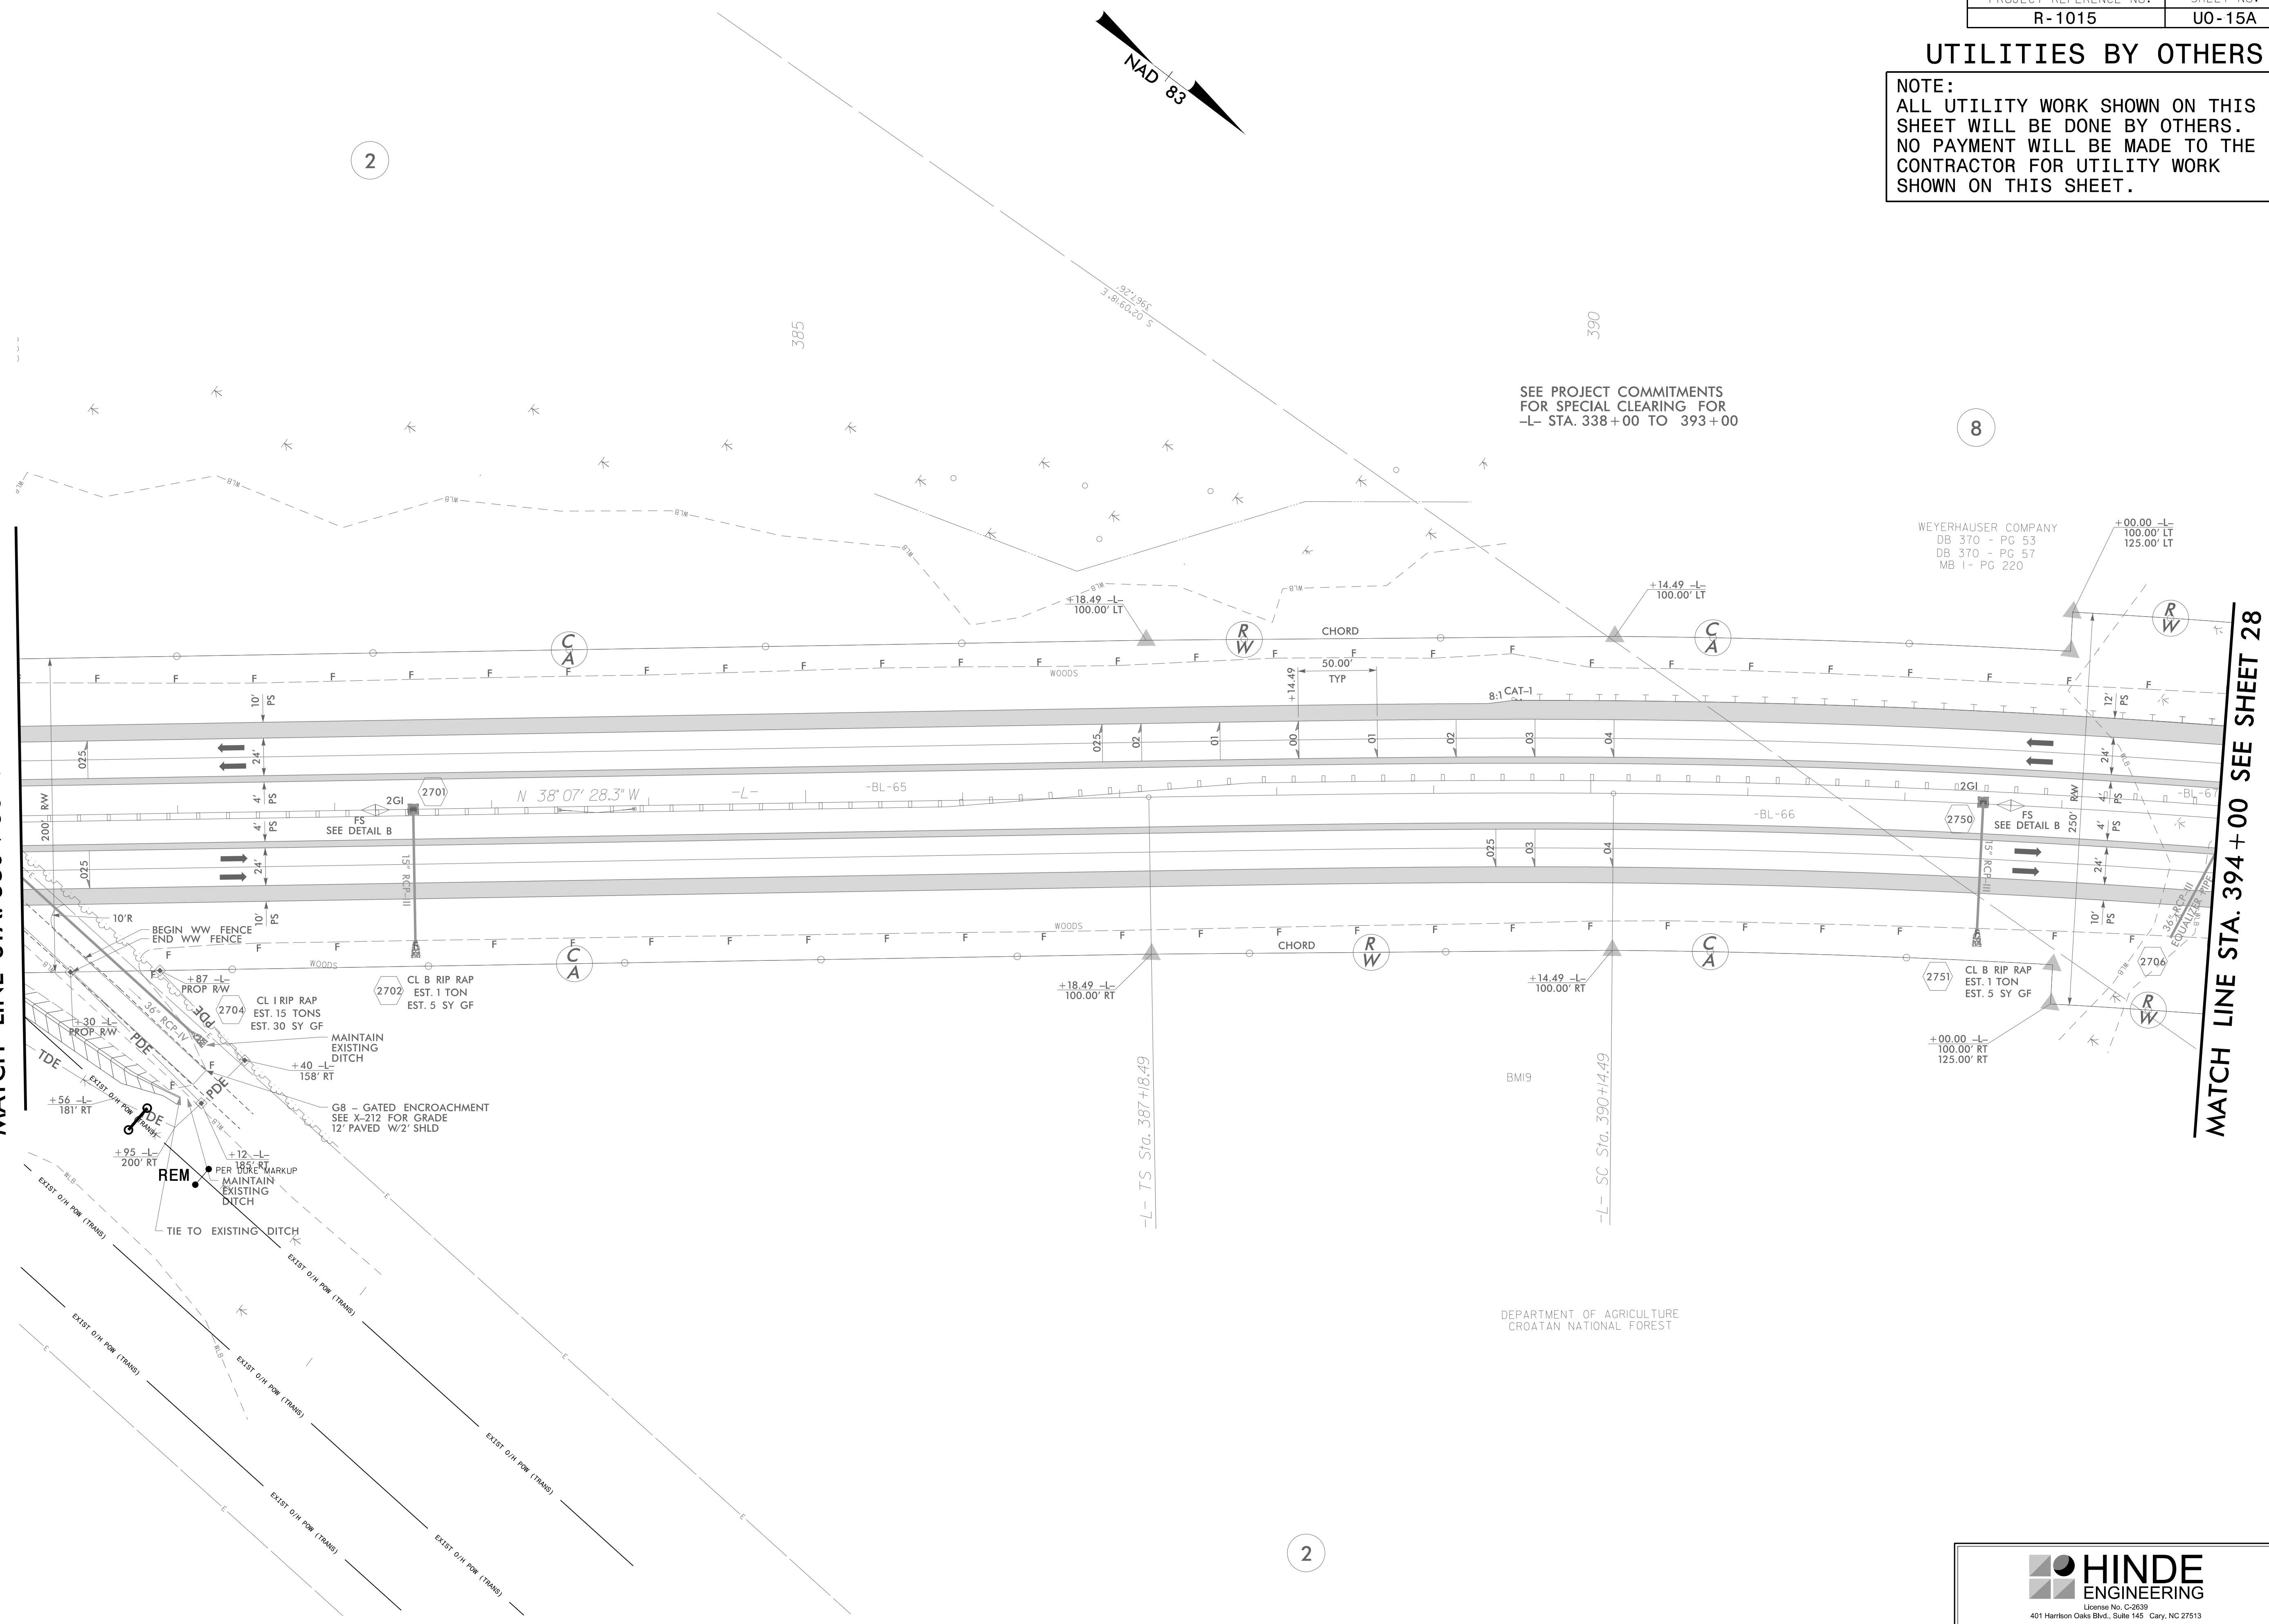

SEE PROJECT COMMITMENTS FOR SPECIAL CLEARING FOR
-L- STA. 338+00 TO 393+00


WEYERHAUSER COMPANY
DB 370 - PG 53
DB 370 - PG 57
MB 1 - PG 220

DEPARTMENT OF AGRICULTURE
CROATAN NATIONAL FOREST

R:\DEC-2016\1552\PROJECTS\2015\A2015501.000_NCDOT_R-1015\Design\Utilities\Engineering\UBO\Proj-r-1015_ut_rdy27_UO15A_psh.dgn


UTILITIES BY OTHERS

NOTE:
 ALL UTILITY WORK SHOWN ON THIS SHEET WILL BE DONE BY OTHERS. NO PAYMENT WILL BE MADE TO THE CONTRACTOR FOR UTILITY WORK SHOWN ON THIS SHEET.

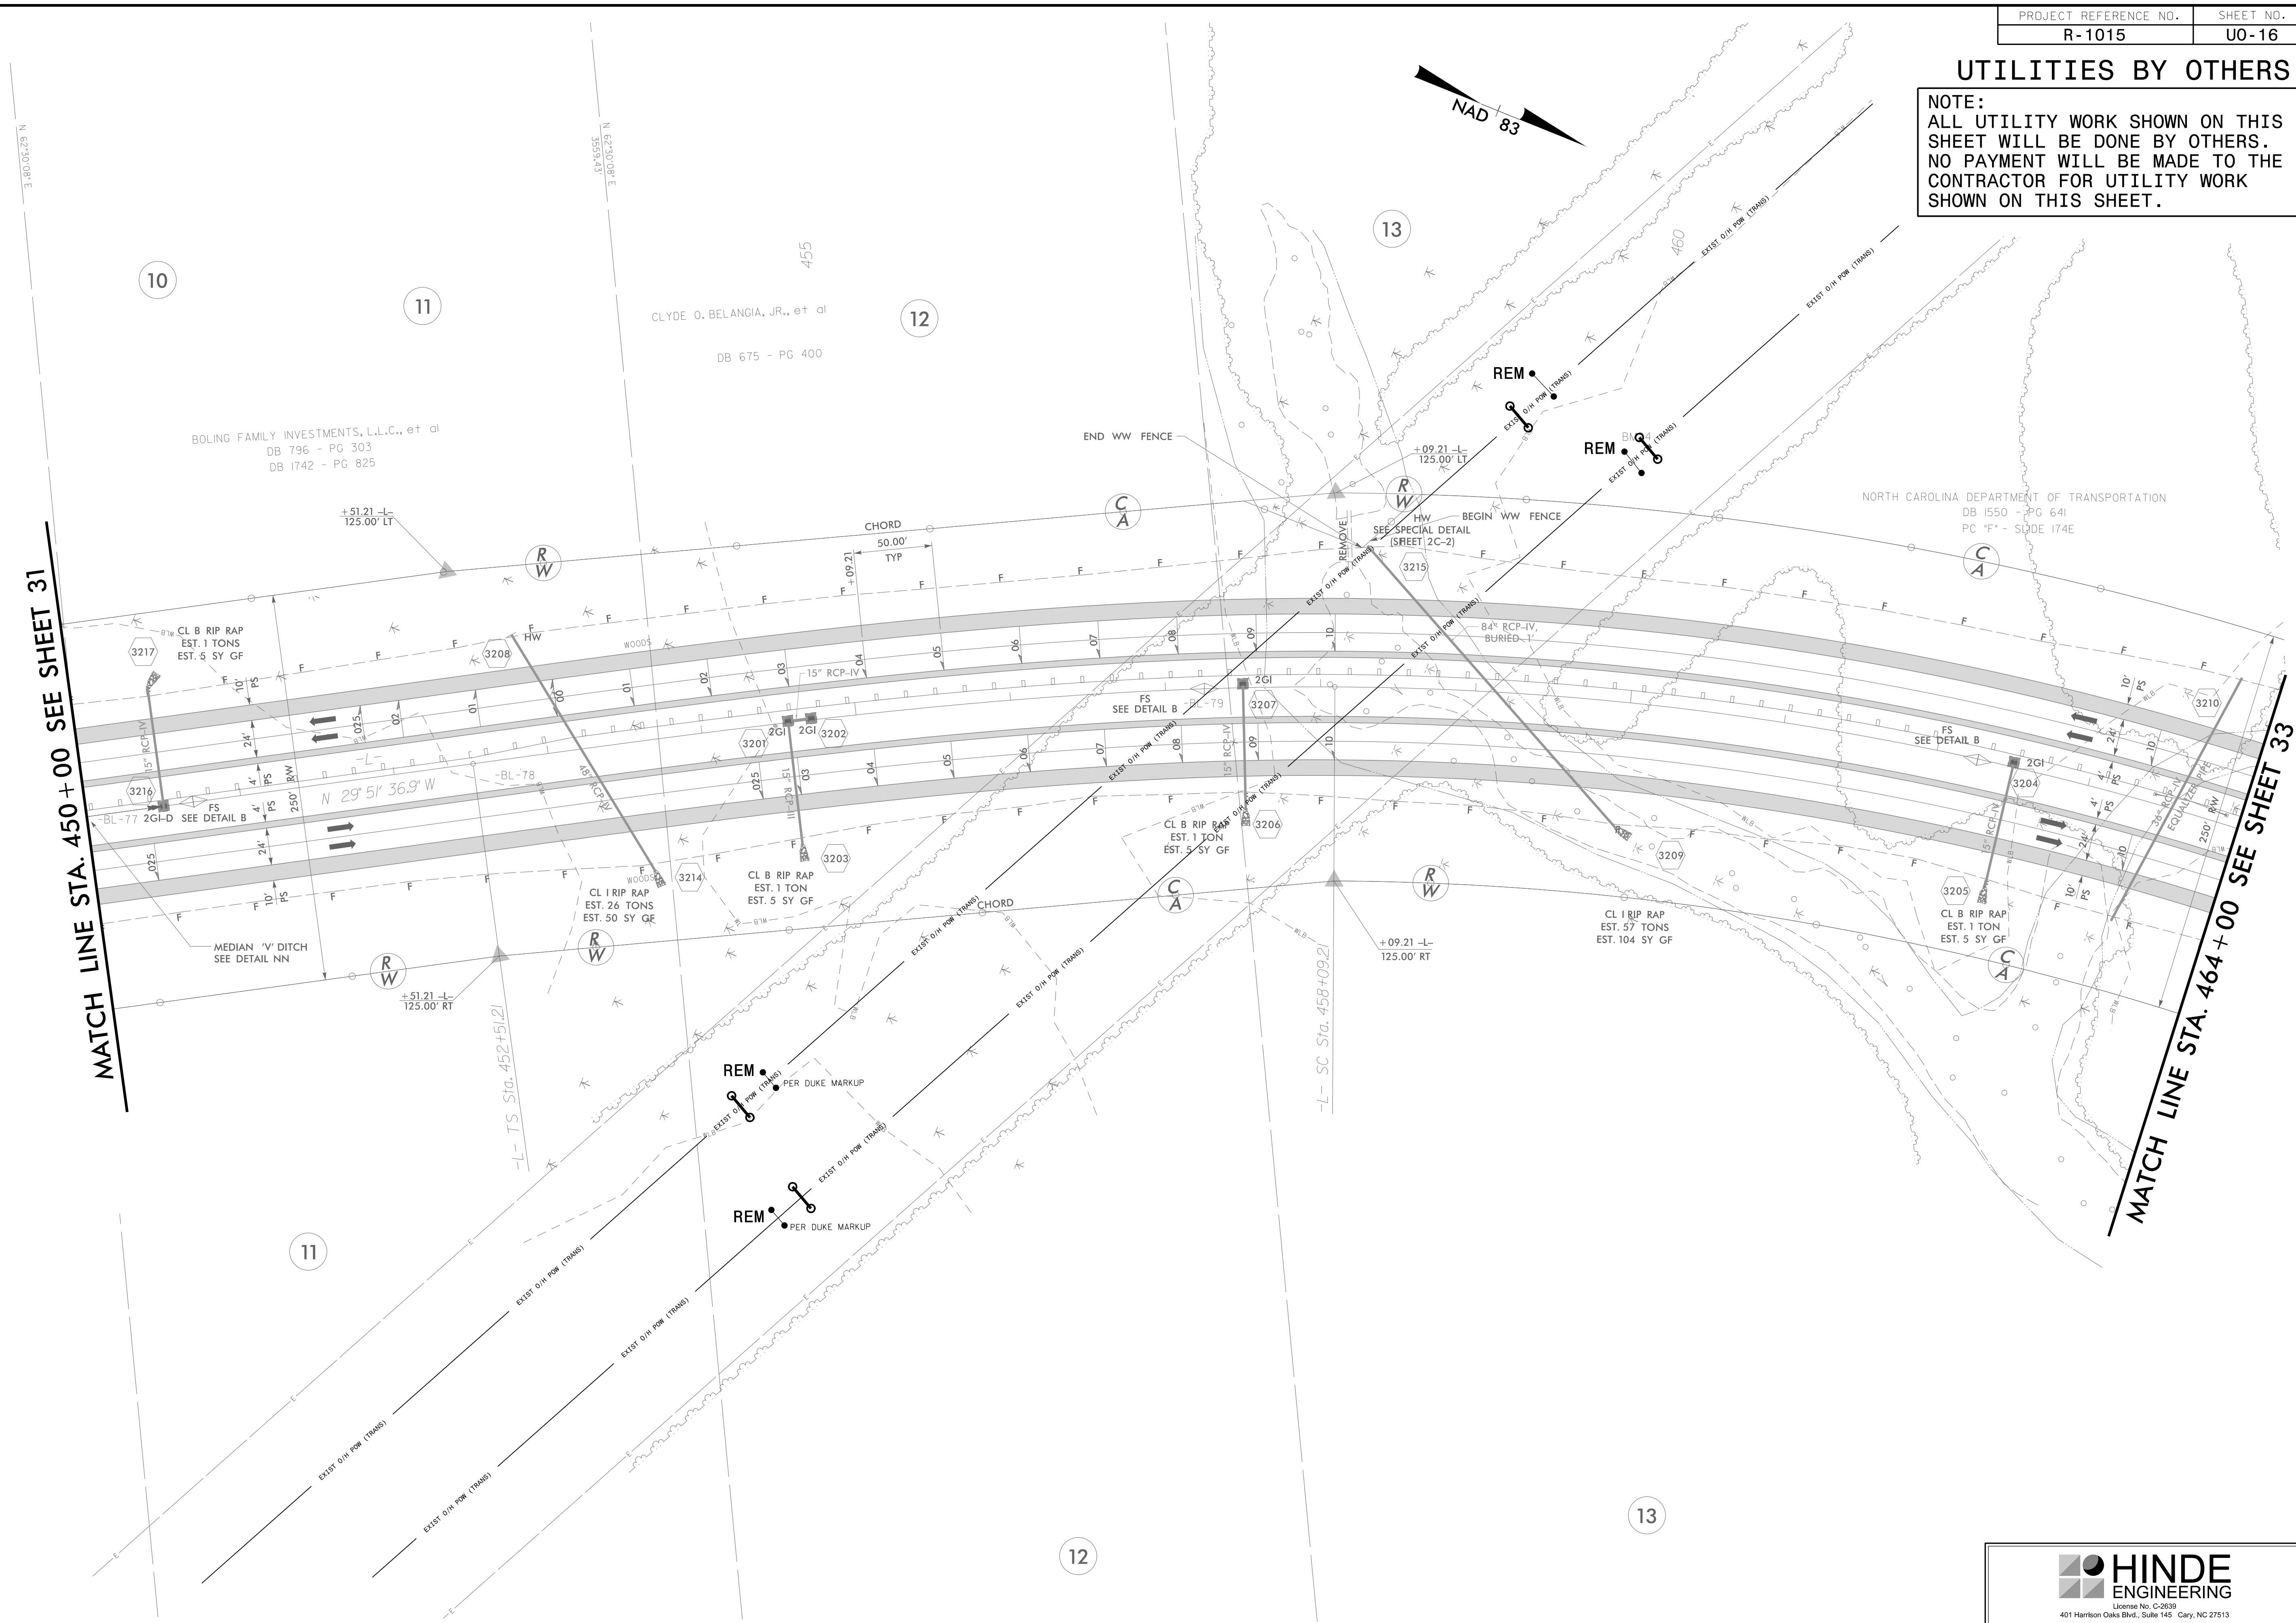

MATCH LINE STA. 450 + 00 SEE SHEET 31

MATCH LINE STA. 464 + 00 SEE SHEET 33

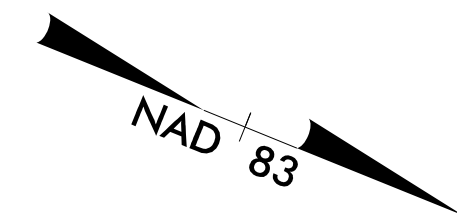


NORTH CAROLINA DEPARTMENT OF TRANSPORTATION
 DB 1550 - PG 641
 PC 'F' - SIDE 174E

R:\DEC-2016\1553\PROJECTS\2015\A2015501.00 NCDOT R-1015\Design\Utilities\Engineering\UBO\Proj\1015_ut_rdy32_U016_psh.dgn
 11/15/2016 10:53:33 AM


UTILITIES BY OTHERS

NOTE:
ALL UTILITY WORK SHOWN ON THIS SHEET WILL BE DONE BY OTHERS. NO PAYMENT WILL BE MADE TO THE CONTRACTOR FOR UTILITY WORK SHOWN ON THIS SHEET.

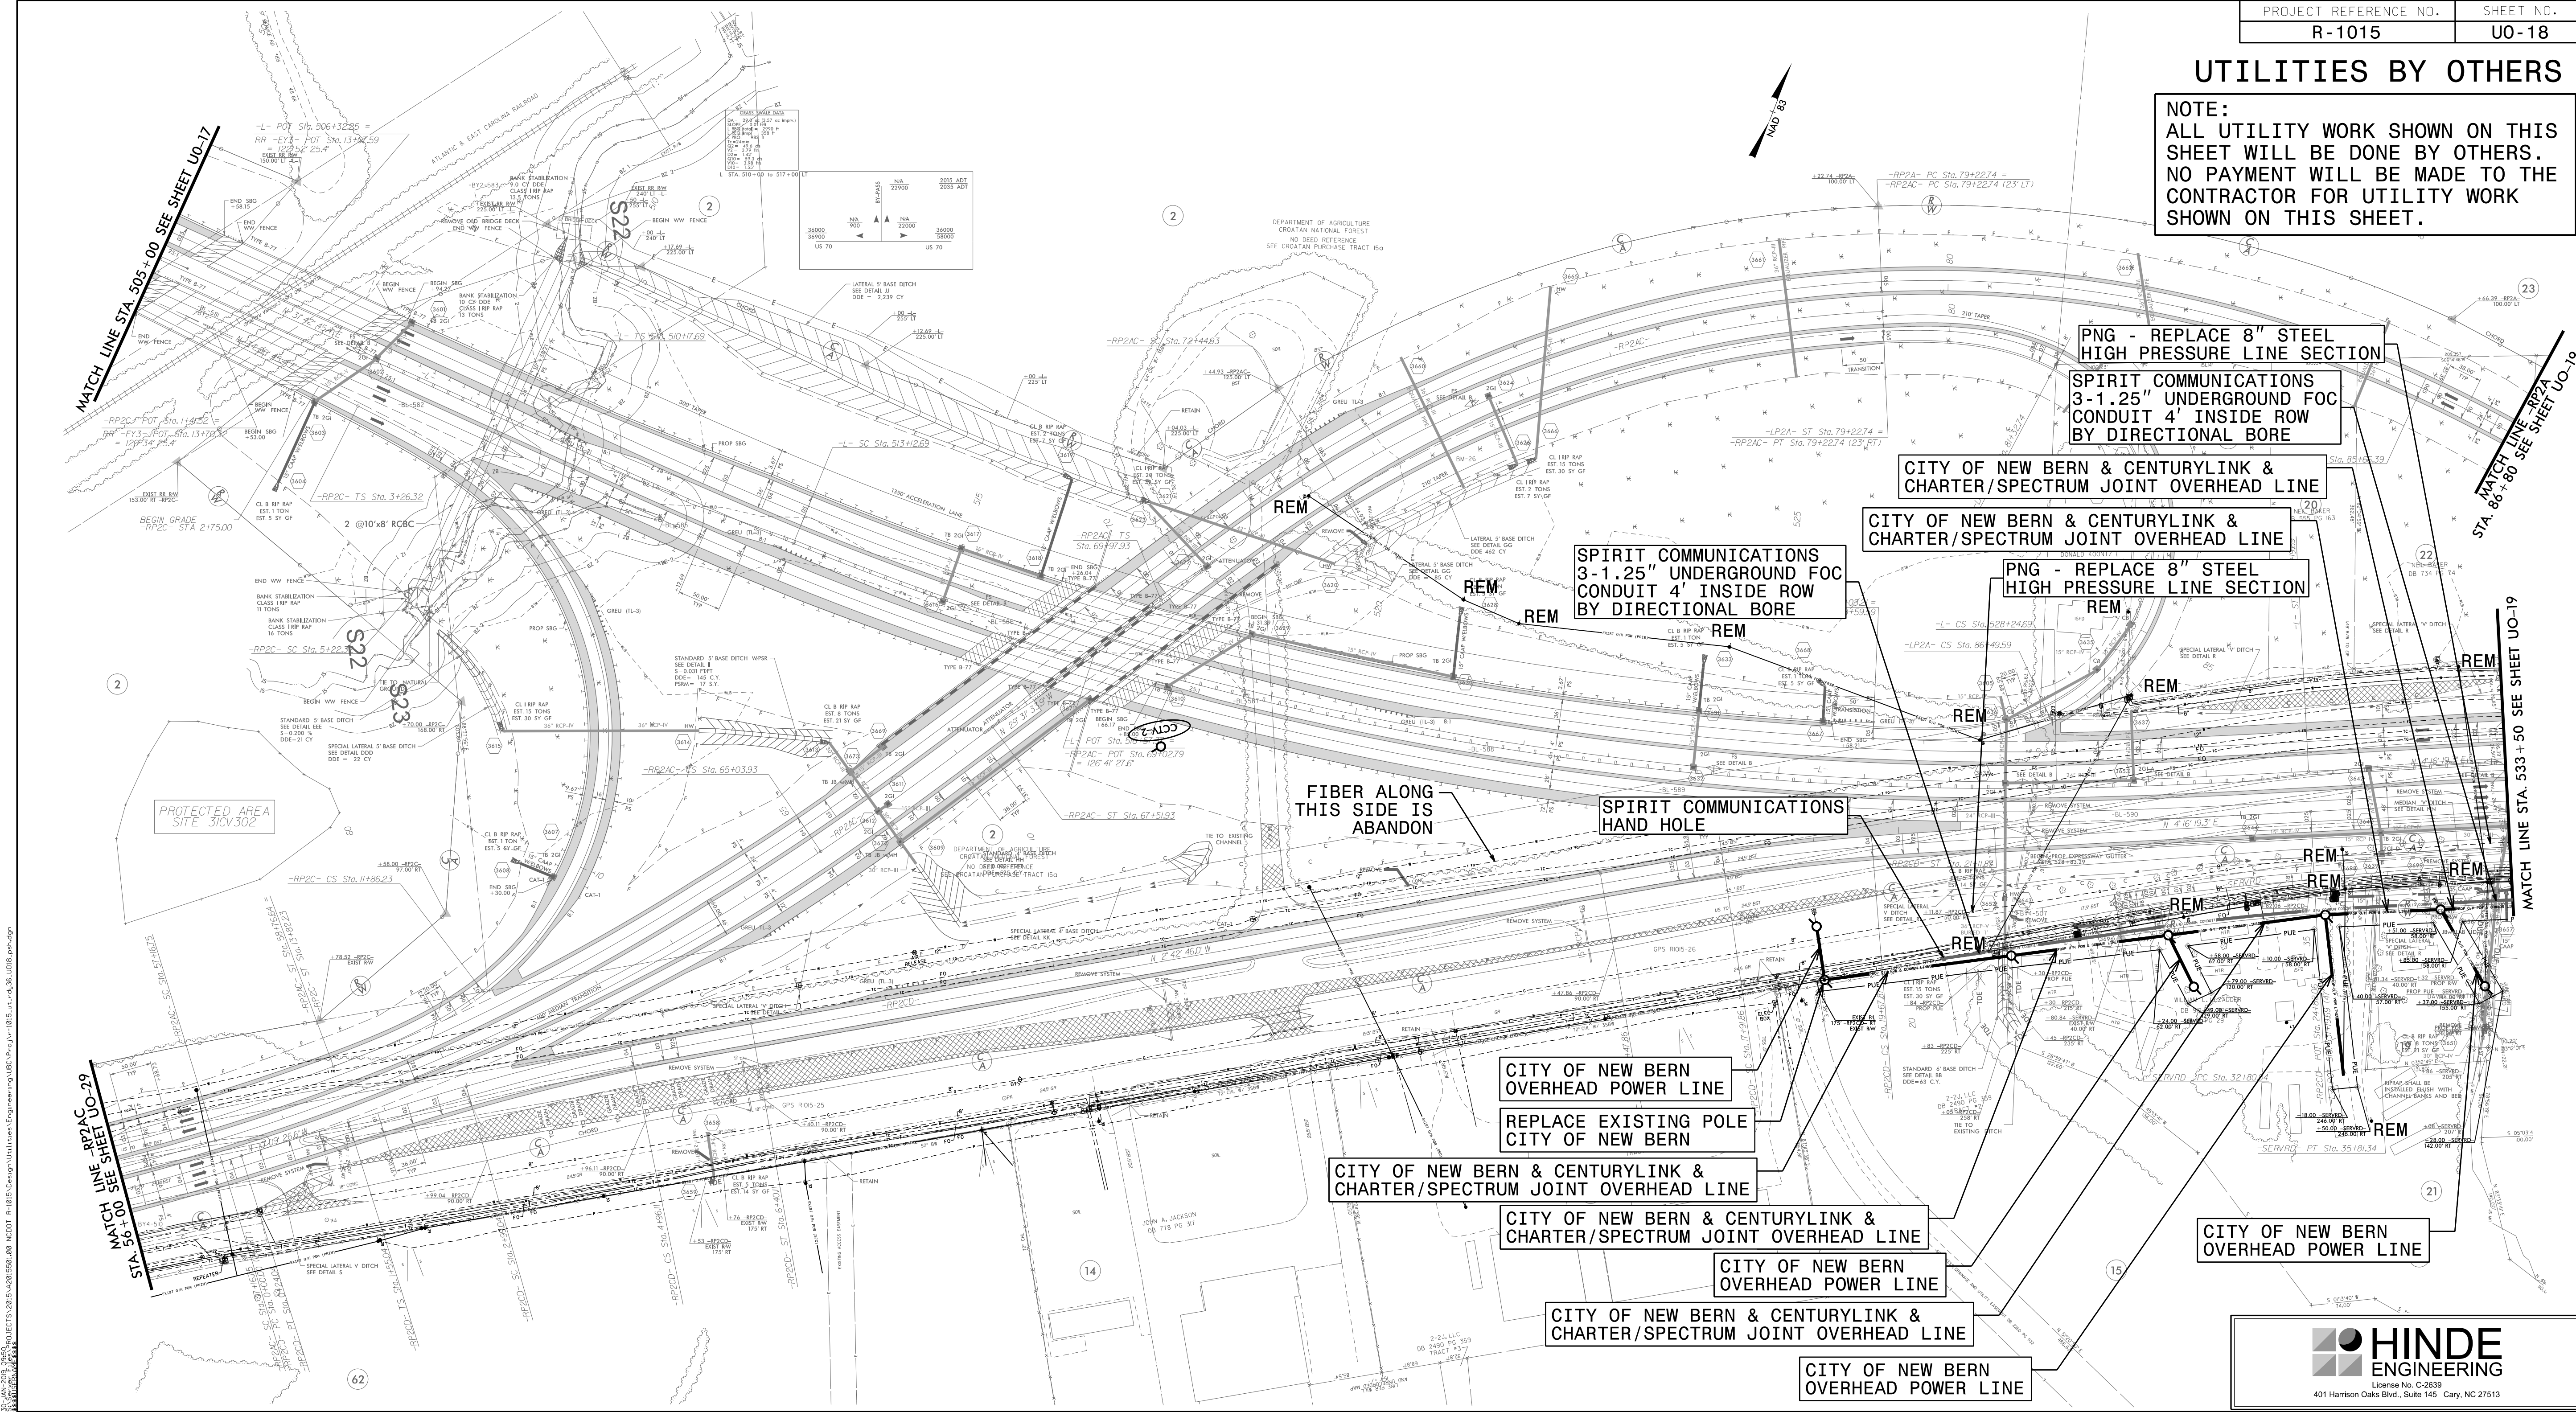

UTILITIES BY OTHERS


NOTE:
ALL UTILITY WORK SHOWN ON THIS SHEET WILL BE DONE BY OTHERS. NO PAYMENT WILL BE MADE TO THE CONTRACTOR FOR UTILITY WORK SHOWN ON THIS SHEET.

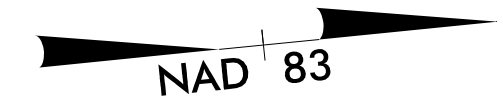

MATCH LINE - RP2A
STA. 86 + 80 SEE SHEET UO-18

MATCH LINE STA. 533 + 50 SEE SHEET UO-18


MATCH LINE STA. 547 + 00 SEE SHEET UO-20

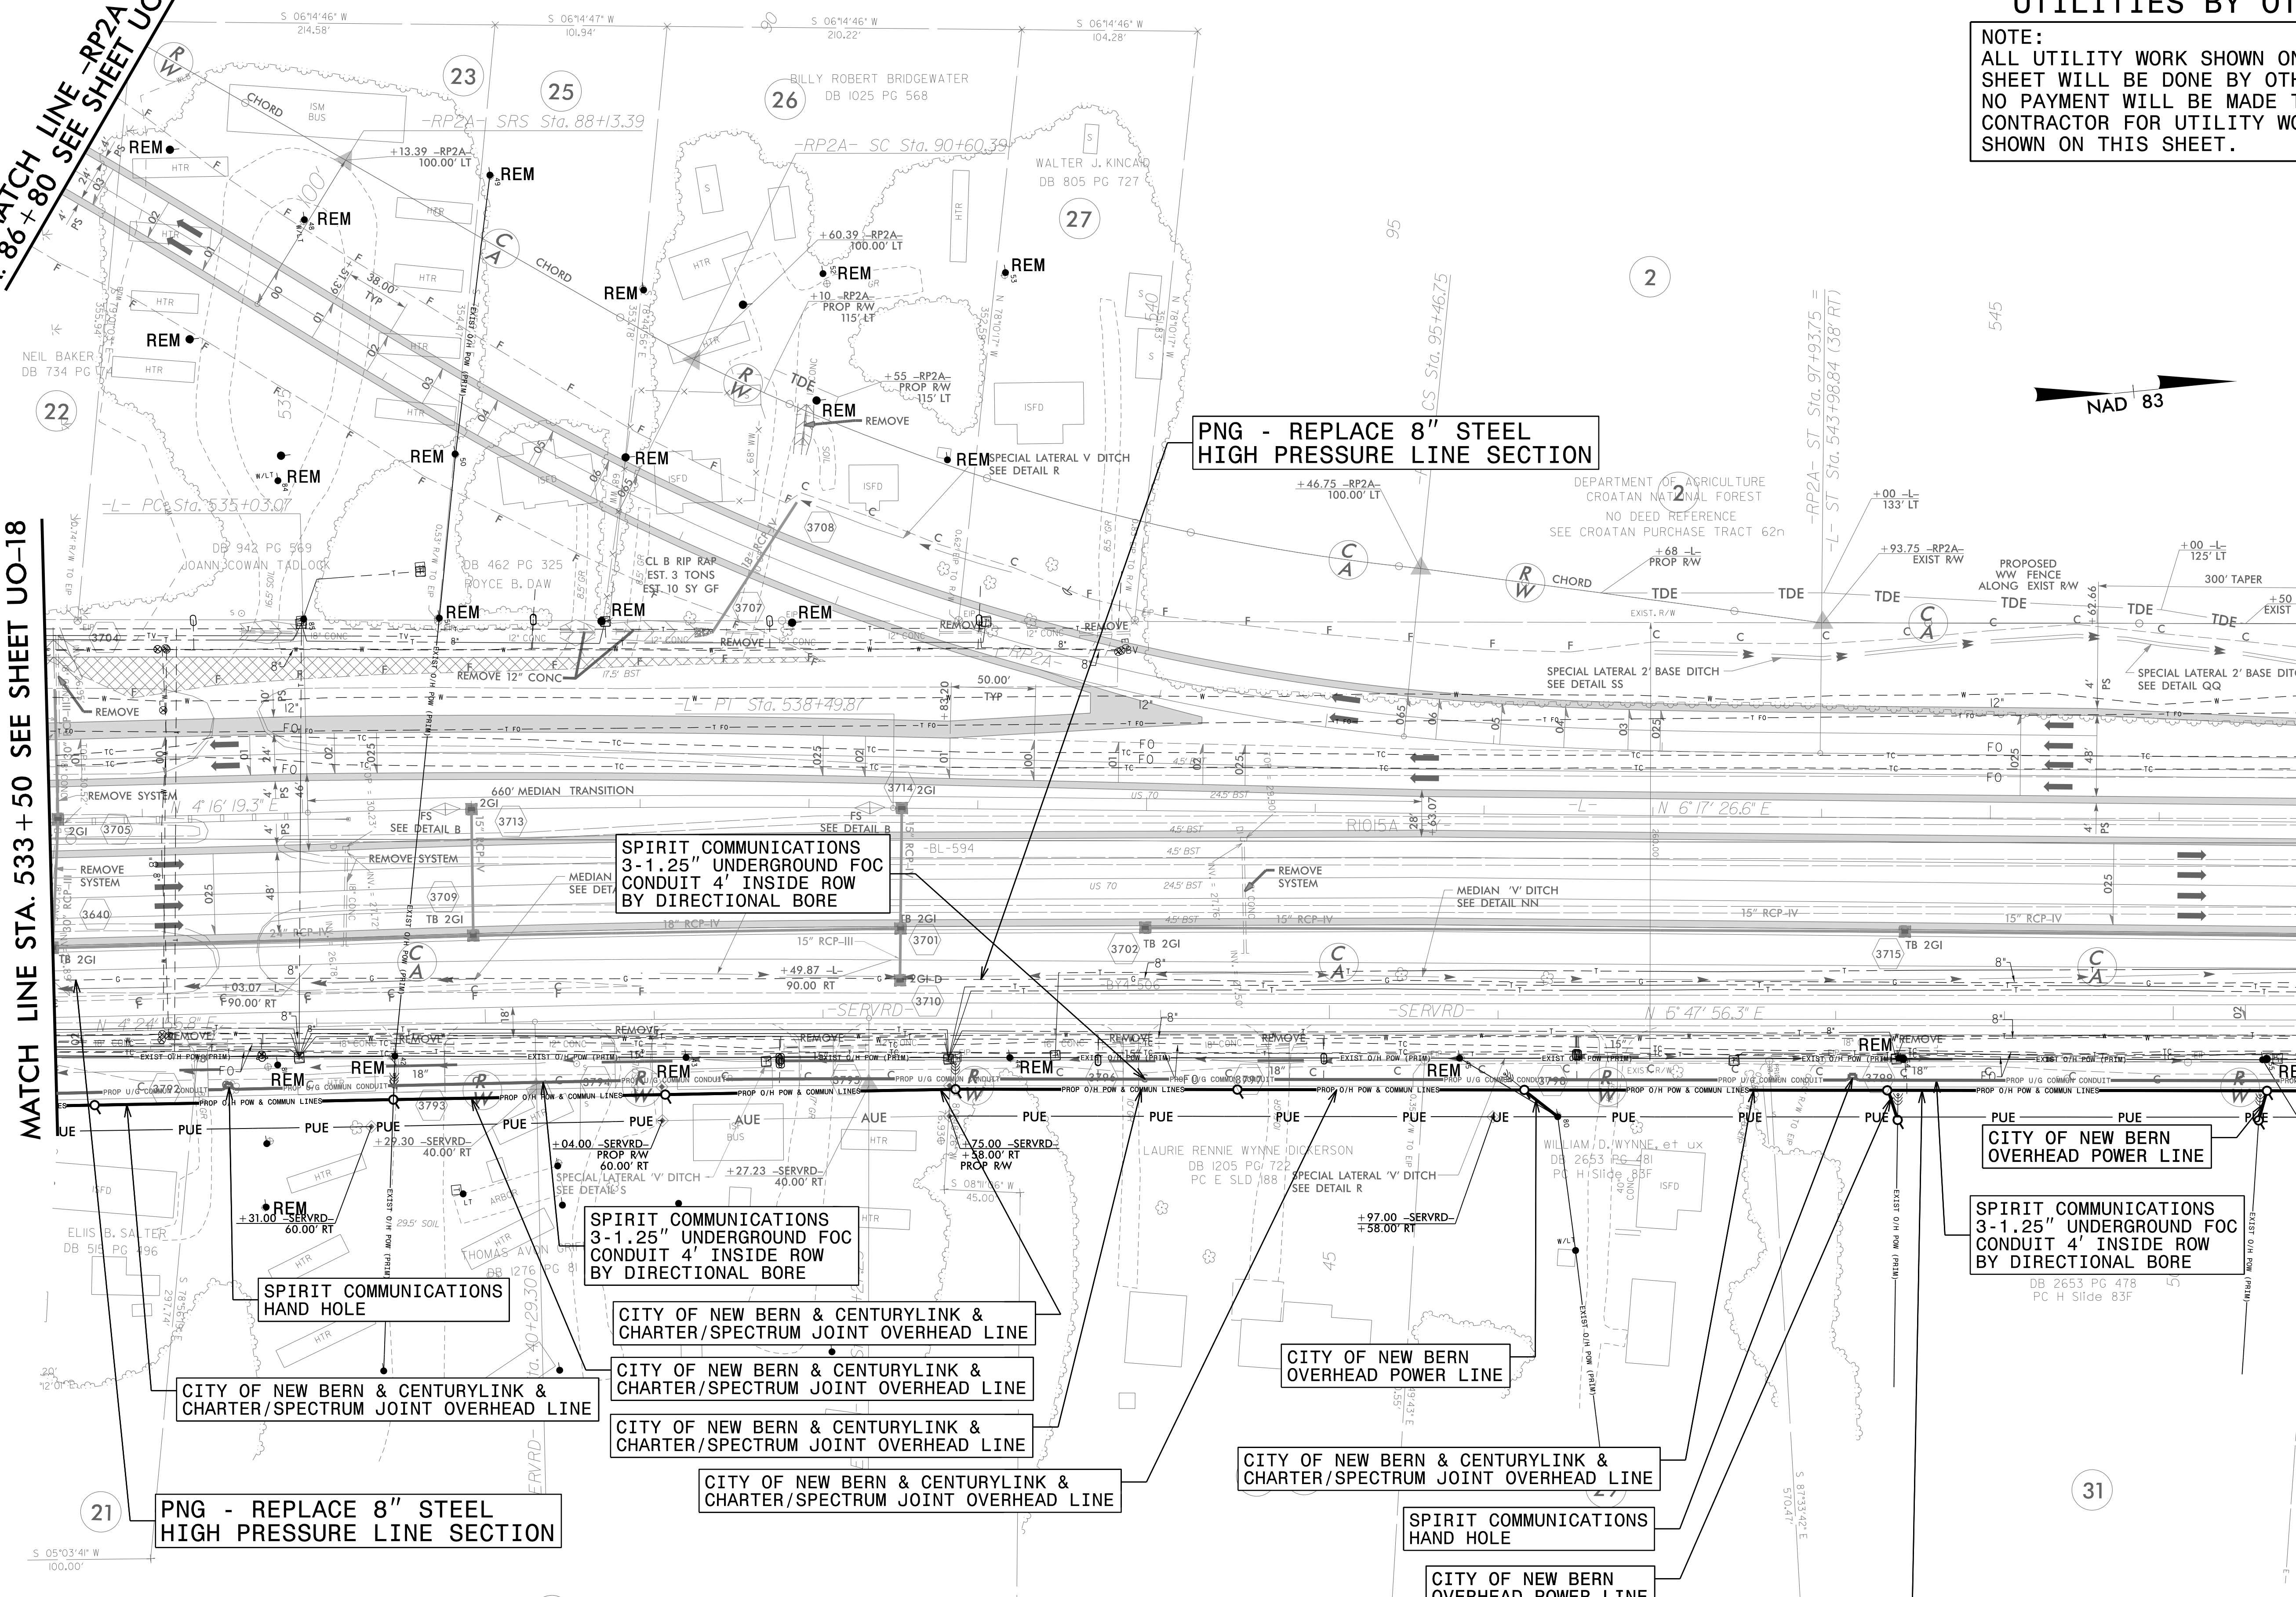

20 JAN 2019 09:50 PROJECTS\2015\A2015501\00 NCDOT R-1015\Design\Utilities\UBO\Proj\1015.ut_rdy37_U019_psh.dgn

UTILITIES BY OTHERS

NOTE:
 ALL UTILITY WORK SHOWN ON THIS SHEET WILL BE DONE BY OTHERS. NO PAYMENT WILL BE MADE TO THE CONTRACTOR FOR UTILITY WORK SHOWN ON THIS SHEET.

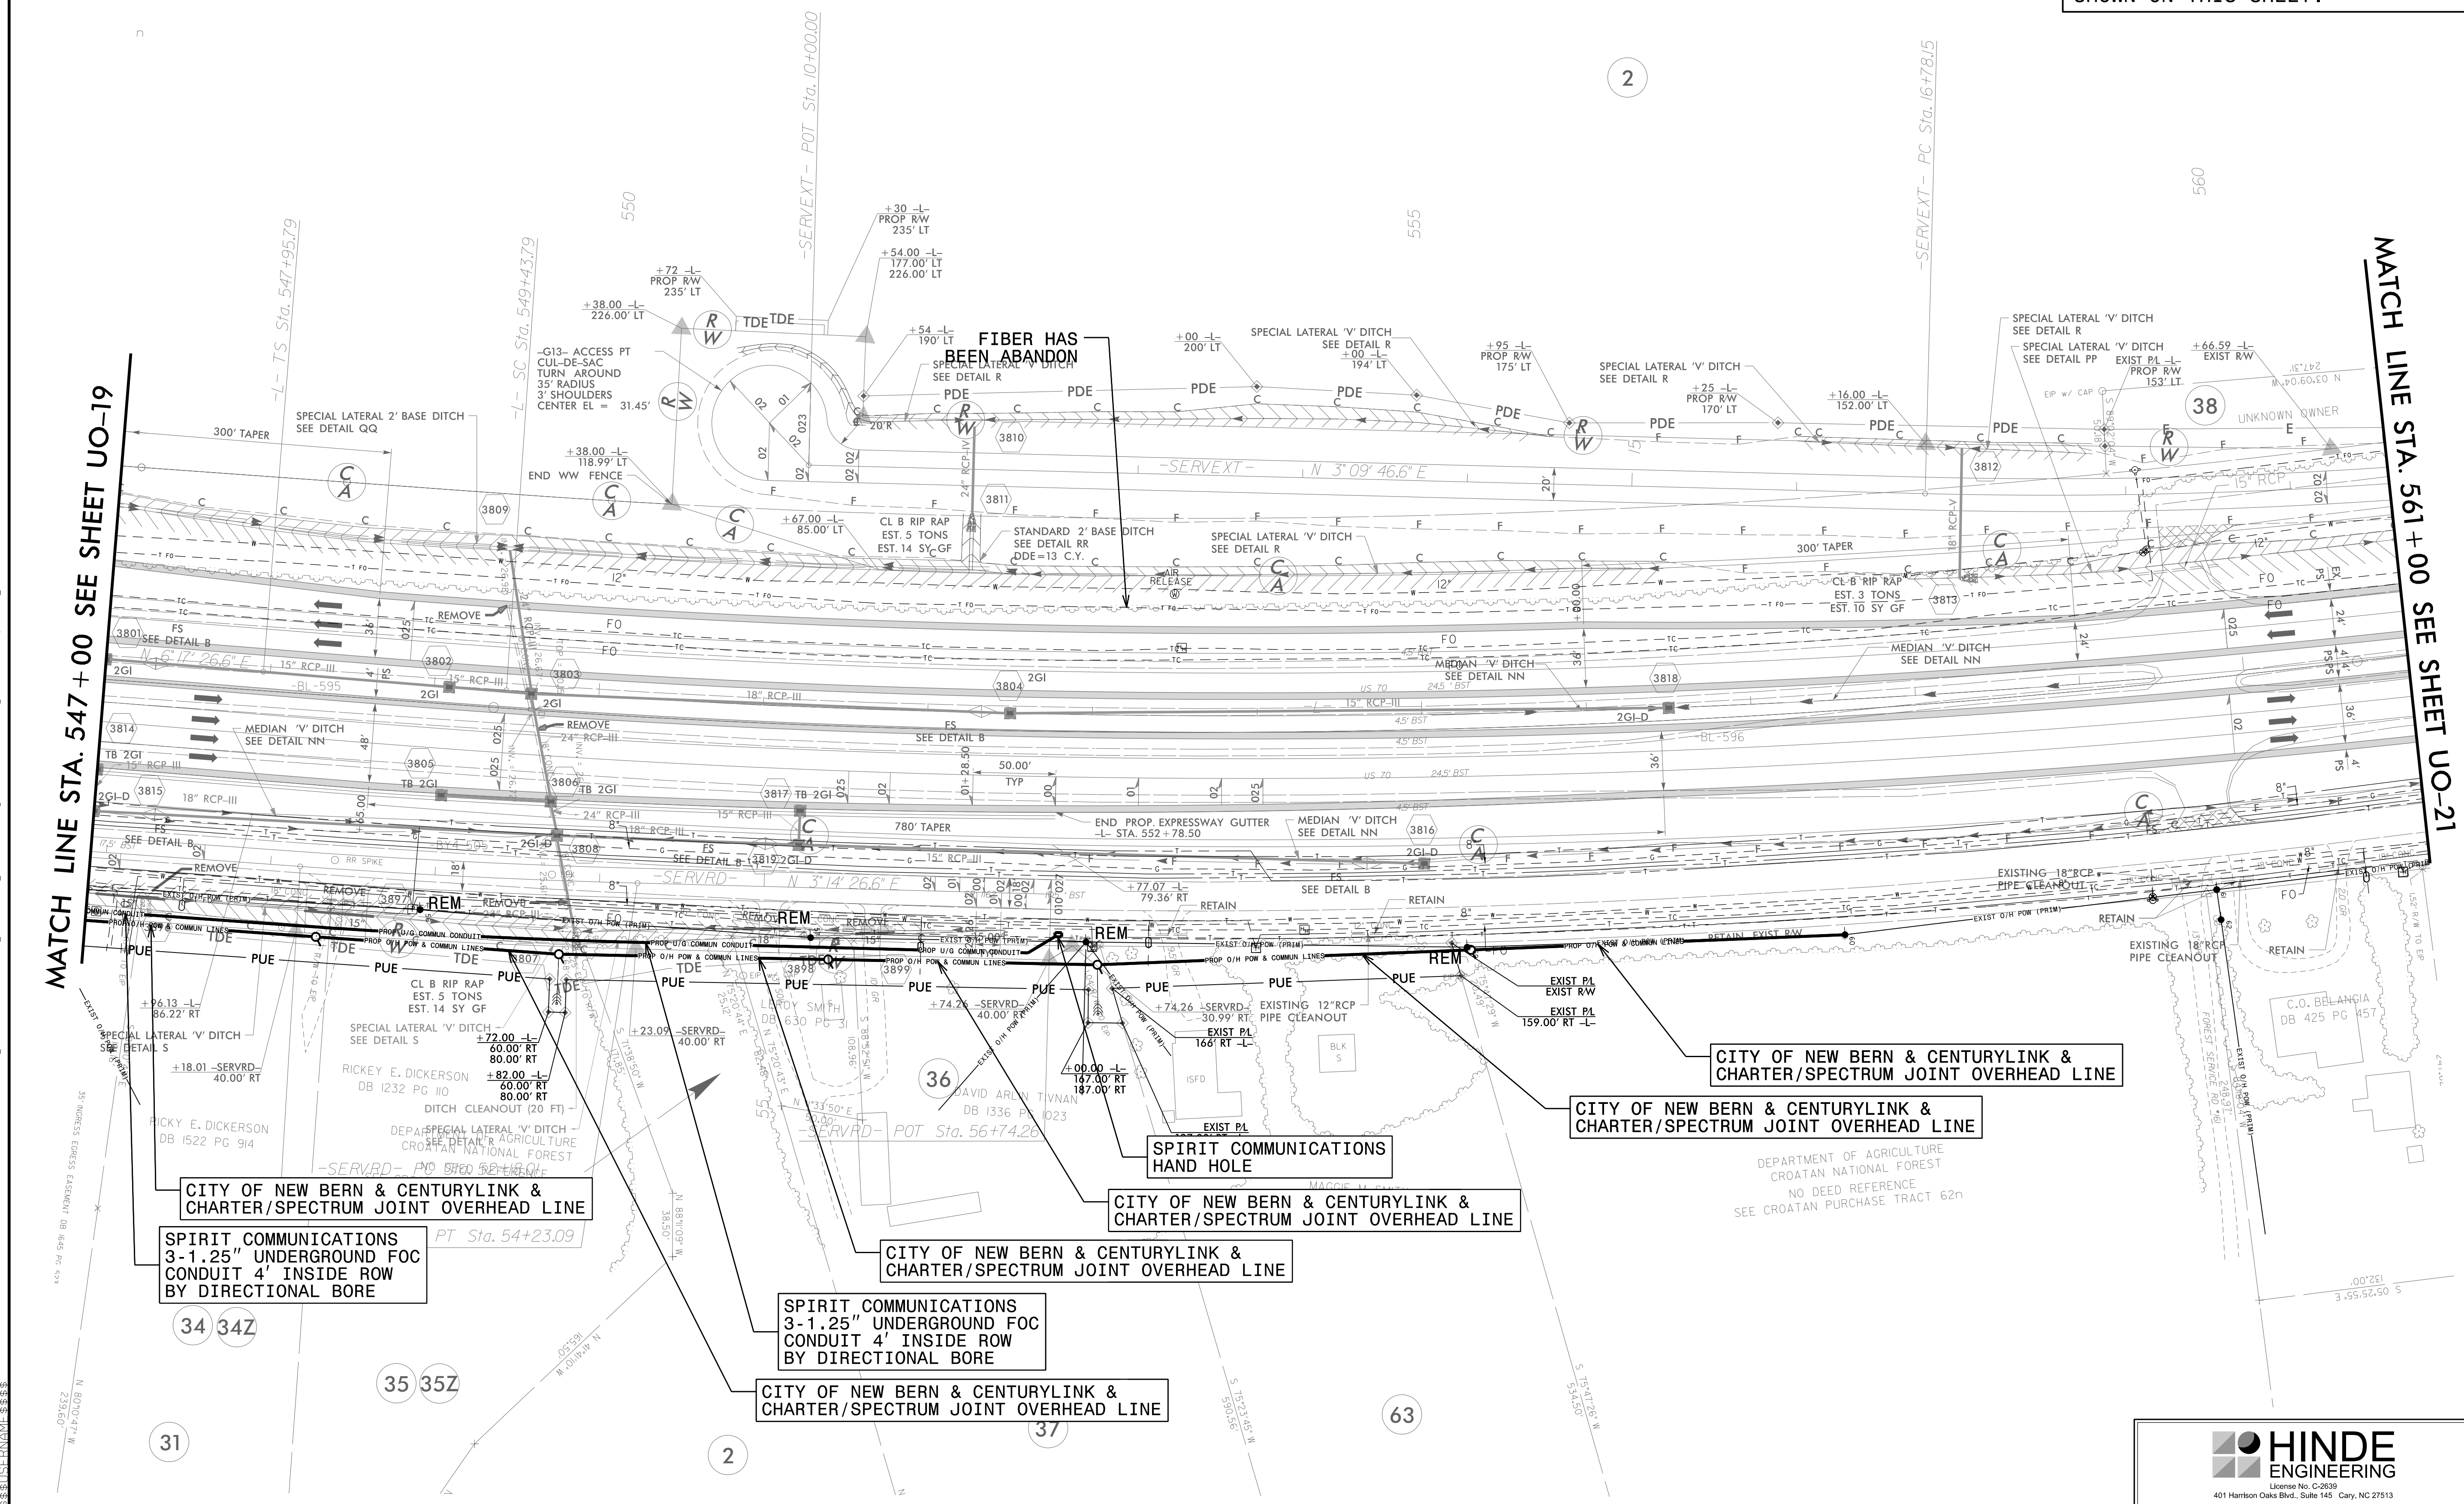

MATCH LINE STA. 547 + 00 SEE SHEET UO-19

MATCH LINE STA. 561 + 00 SEE SHEET UO-21

CITY OF NEW BERN & CENTURYLINK & CHARTER/SPECTRUM JOINT OVERHEAD LINE

SPIRIT COMMUNICATIONS
 3-1.25" UNDERGROUND FOC
 CONDUIT 4' INSIDE ROW
 BY DIRECTIONAL BORE

CITY OF NEW BERN & CENTURYLINK & CHARTER/SPECTRUM JOINT OVERHEAD LINE

SPIRIT COMMUNICATIONS
 3-1.25" UNDERGROUND FOC
 CONDUIT 4' INSIDE ROW
 BY DIRECTIONAL BORE

CITY OF NEW BERN & CENTURYLINK & CHARTER/SPECTRUM JOINT OVERHEAD LINE

CITY OF NEW BERN & CENTURYLINK & CHARTER/SPECTRUM JOINT OVERHEAD LINE

CITY OF NEW BERN & CENTURYLINK & CHARTER/SPECTRUM JOINT OVERHEAD LINE

SPIRIT COMMUNICATIONS
 HAND HOLE



CITY OF NEW BERN & CENTURYLINK & CHARTER/SPECTRUM JOINT OVERHEAD LINE

DEPARTMENT OF AGRICULTURE
 CROATAN NATIONAL FOREST
 NO DEED REFERENCE
 SEE CROATAN PURCHASE TRACT 620

I:\PROJECTS\2015\A2015501\00 NCDOT R-1015\Design\Utilities\Engineering\UBO\Proj\1015\ut_rdy38_U020_psh.dgn

UTILITIES BY OTHERS

NOTE:
ALL UTILITY WORK SHOWN ON THIS SHEET WILL BE DONE BY OTHERS. NO PAYMENT WILL BE MADE TO THE CONTRACTOR FOR UTILITY WORK SHOWN ON THIS SHEET.

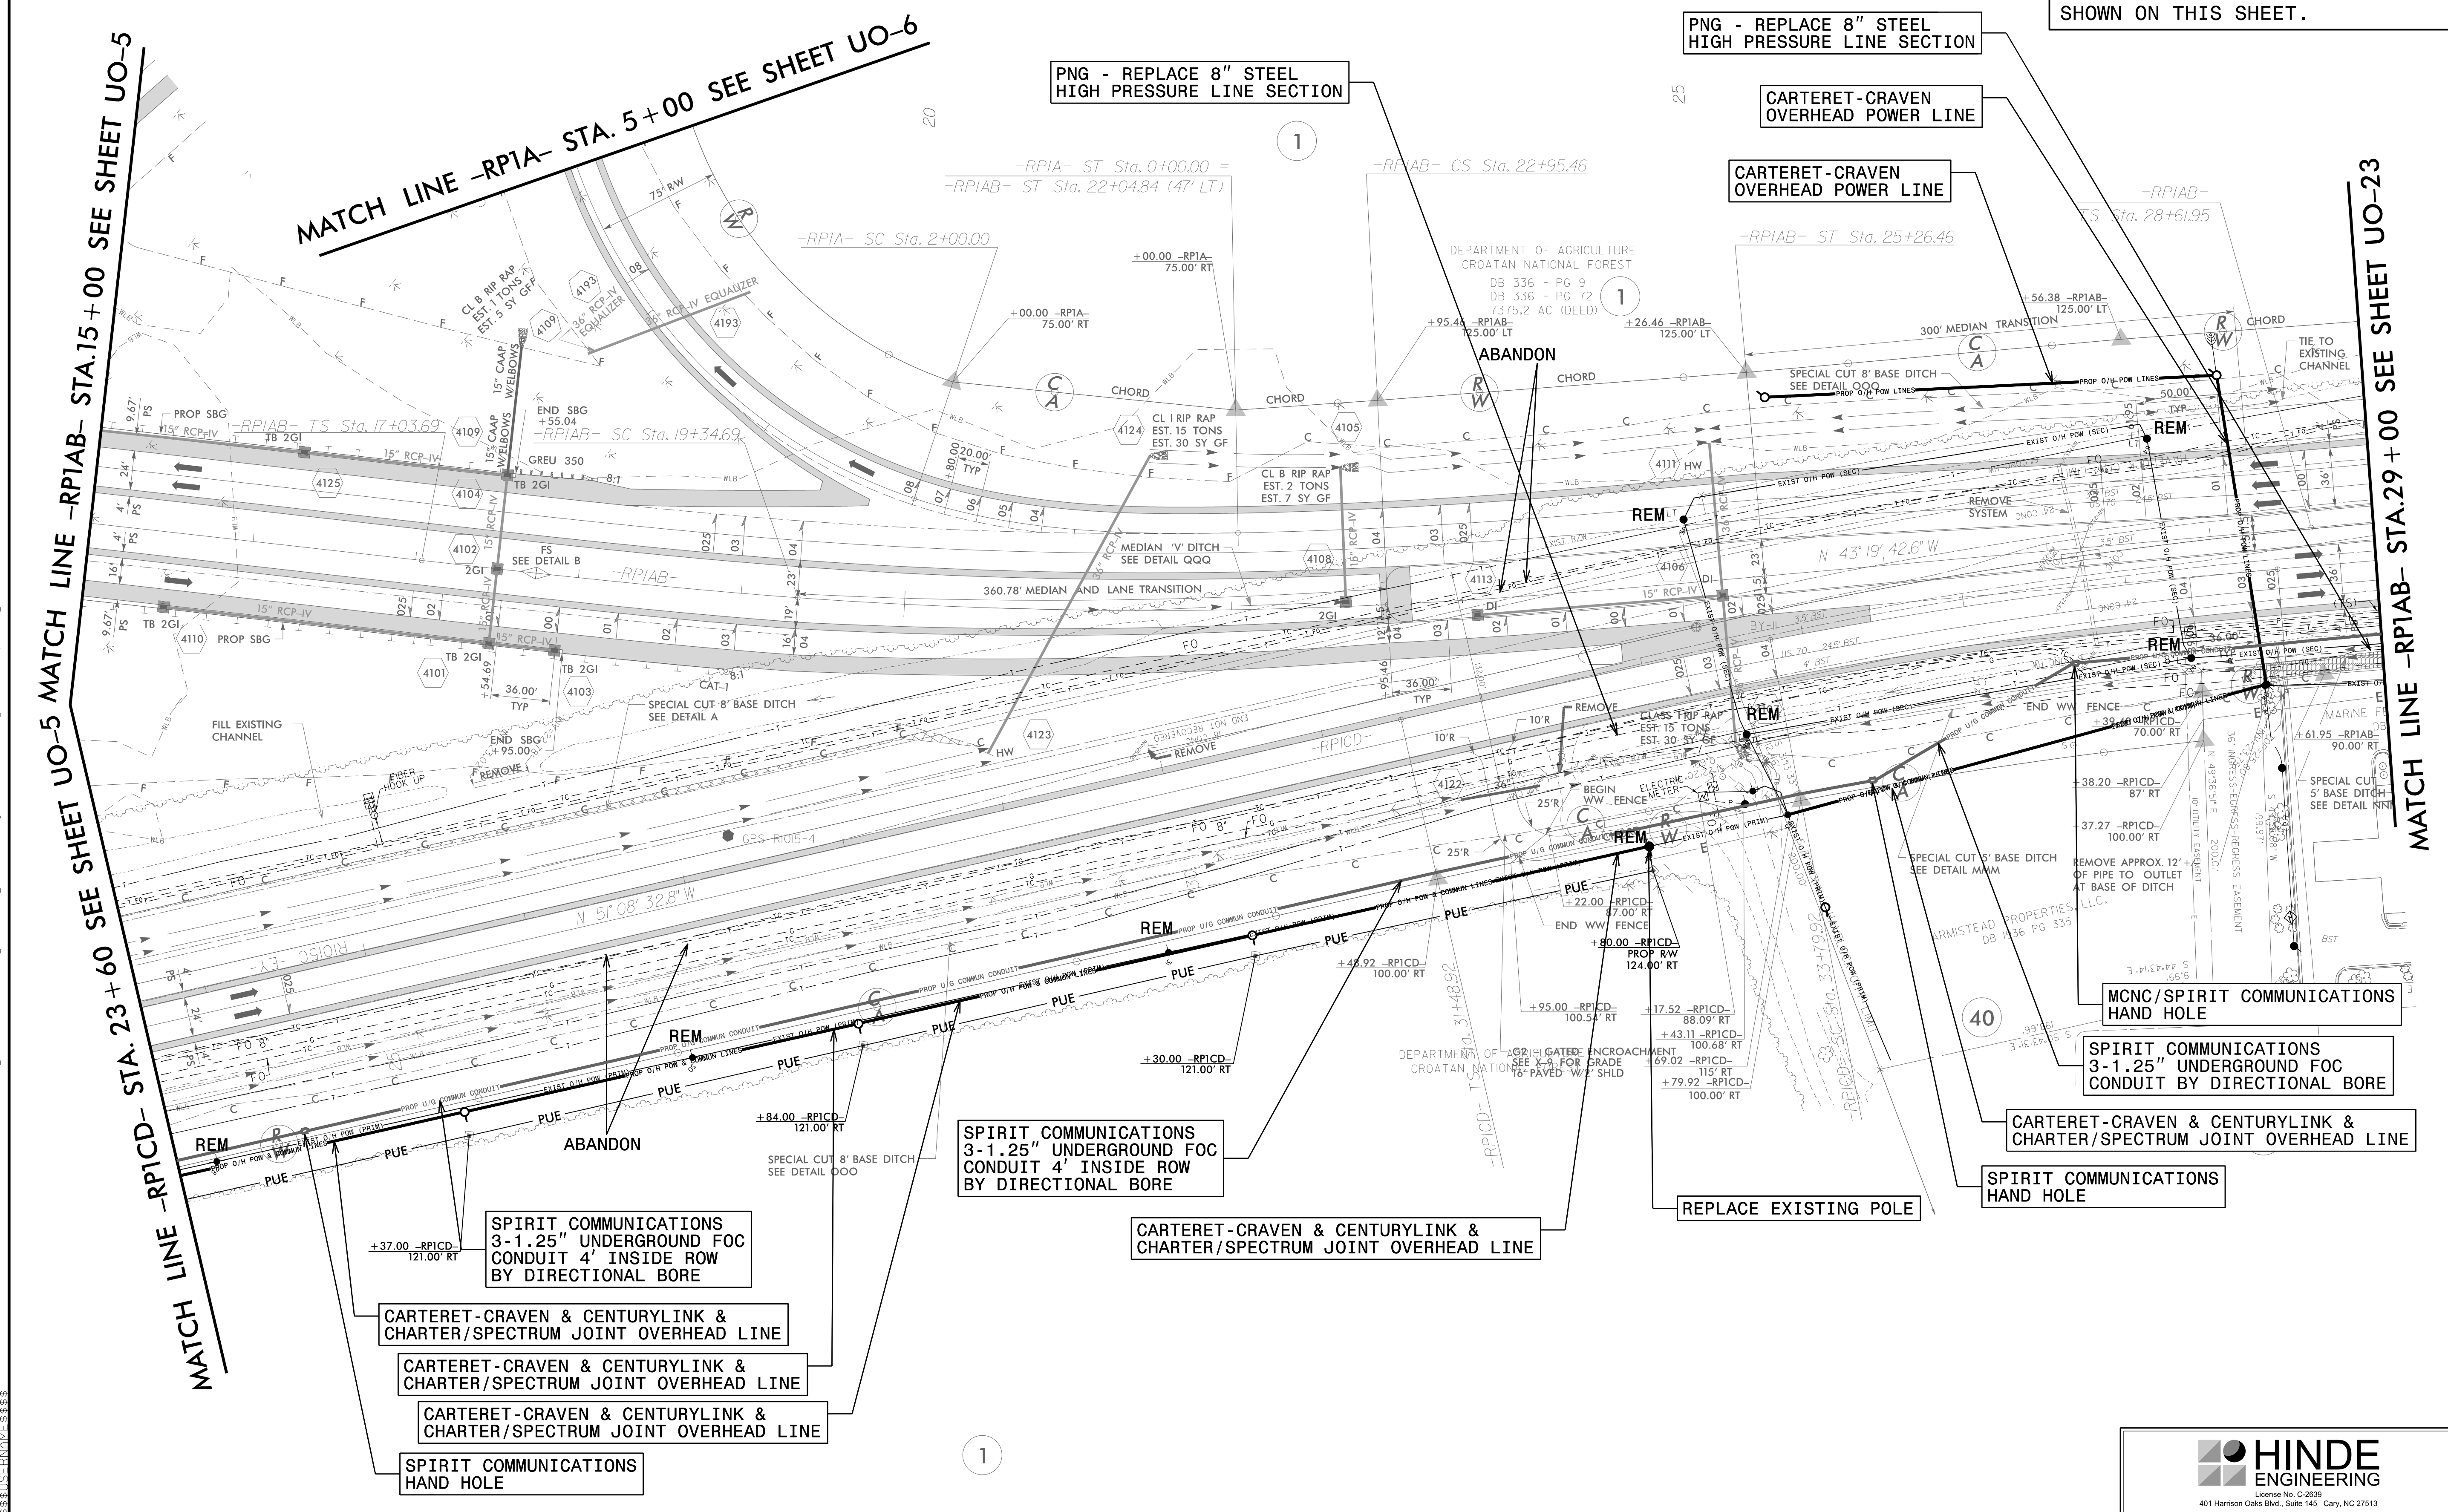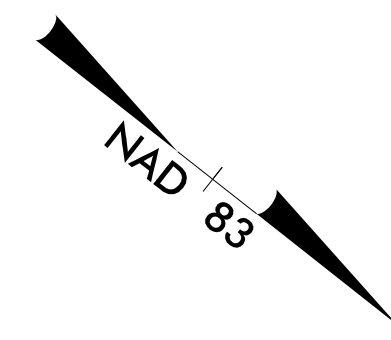

MATCH LINE - RPICD - STA. 23+60 SEE SHEET UO-5

MATCH LINE - RPIA - STA. 5+00 SEE SHEET UO-6

MATCH LINE - RPIAB - STA. 29+00 SEE SHEET UO-23

SPRIT COMMUNICATIONS
3-1.25" UNDERGROUND FOC
CONDUIT 4' INSIDE ROW
BY DIRECTIONAL BORE

CARTERET-CRAVEN & CENTURYLINK &
CHARTER/SPECTRUM JOINT OVERHEAD LINE

CARTERET-CRAVEN & CENTURYLINK &
CHARTER/SPECTRUM JOINT OVERHEAD LINE

CARTERET-CRAVEN & CENTURYLINK &
CHARTER/SPECTRUM JOINT OVERHEAD LINE

SPRIT COMMUNICATIONS
HAND HOLE

SPRIT COMMUNICATIONS
3-1.25" UNDERGROUND FOC
CONDUIT 4' INSIDE ROW
BY DIRECTIONAL BORE

CARTERET-CRAVEN & CENTURYLINK &
CHARTER/SPECTRUM JOINT OVERHEAD LINE

PNG - REPLACE 8" STEEL
HIGH PRESSURE LINE SECTION

PNG - REPLACE 8" STEEL
HIGH PRESSURE LINE SECTION

CARTERET-CRAVEN
OVERHEAD POWER LINE

CARTERET-CRAVEN
OVERHEAD POWER LINE

MCNC/SPIRIT COMMUNICATIONS
HAND HOLE

SPRIT COMMUNICATIONS
3-1.25" UNDERGROUND FOC
CONDUIT BY DIRECTIONAL BORE


CARTERET-CRAVEN & CENTURYLINK &
CHARTER/SPECTRUM JOINT OVERHEAD LINE

SPRIT COMMUNICATIONS
HAND HOLE

20 JAN 2019 09:50 PROJECTS\2015\A2015501.00 NCDOT R-1015\Design\Utilities\UBO\Proj\1015.ut_rdy41_U022.psd.dgn

UTILITIES BY OTHERS

NOTE:
 ALL UTILITY WORK SHOWN ON THIS SHEET WILL BE DONE BY OTHERS. NO PAYMENT WILL BE MADE TO THE CONTRACTOR FOR UTILITY WORK SHOWN ON THIS SHEET.

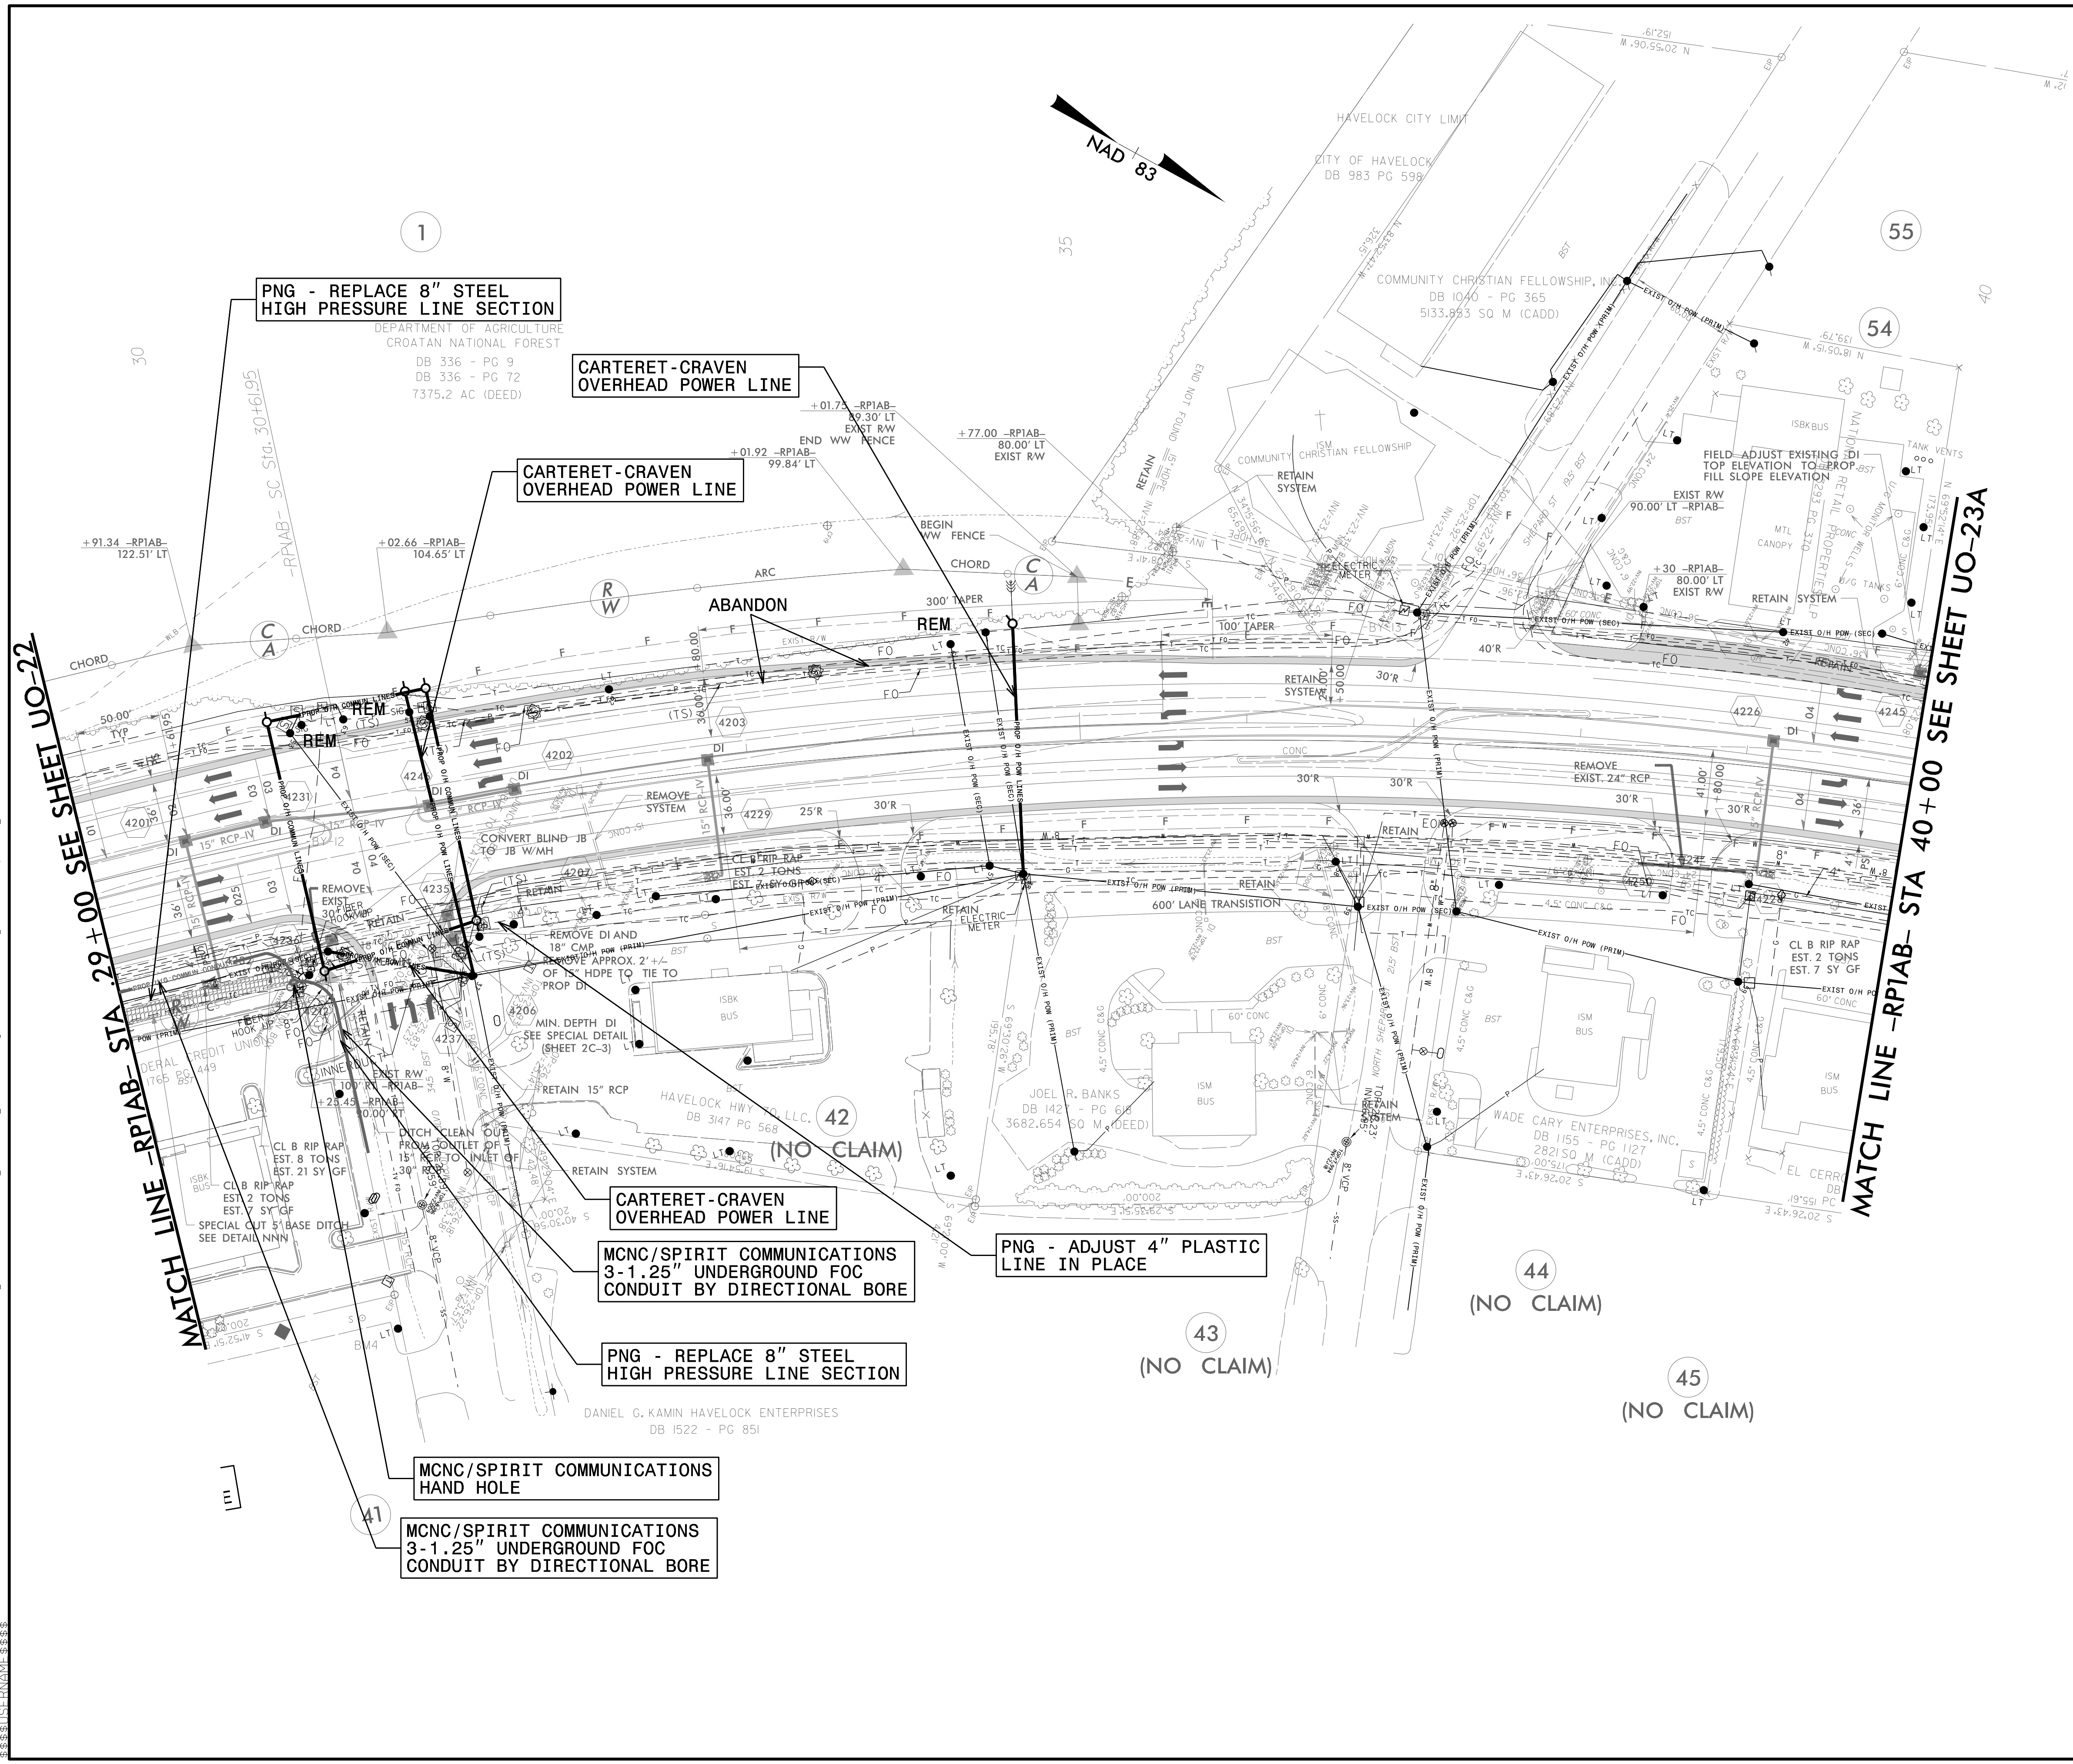



MATCH LINE -RPIAB- STA 29+00 SEE SHEET UO-22

MATCH LINE -RPIAB- STA 40+00 SEE SHEET UO-23A

20 JAN 2019 09:51 PROJECTS\2015\A2015501.00 NCDOT R-1015\Design\Utilities\Engineering\UBO\Proj\1015_ut_rdy\42_U023_psh.dgn

UTILITIES BY OTHERS

NOTE:
ALL UTILITY WORK SHOWN ON THIS SHEET WILL BE DONE BY OTHERS. NO PAYMENT WILL BE MADE TO THE CONTRACTOR FOR UTILITY WORK SHOWN ON THIS SHEET.

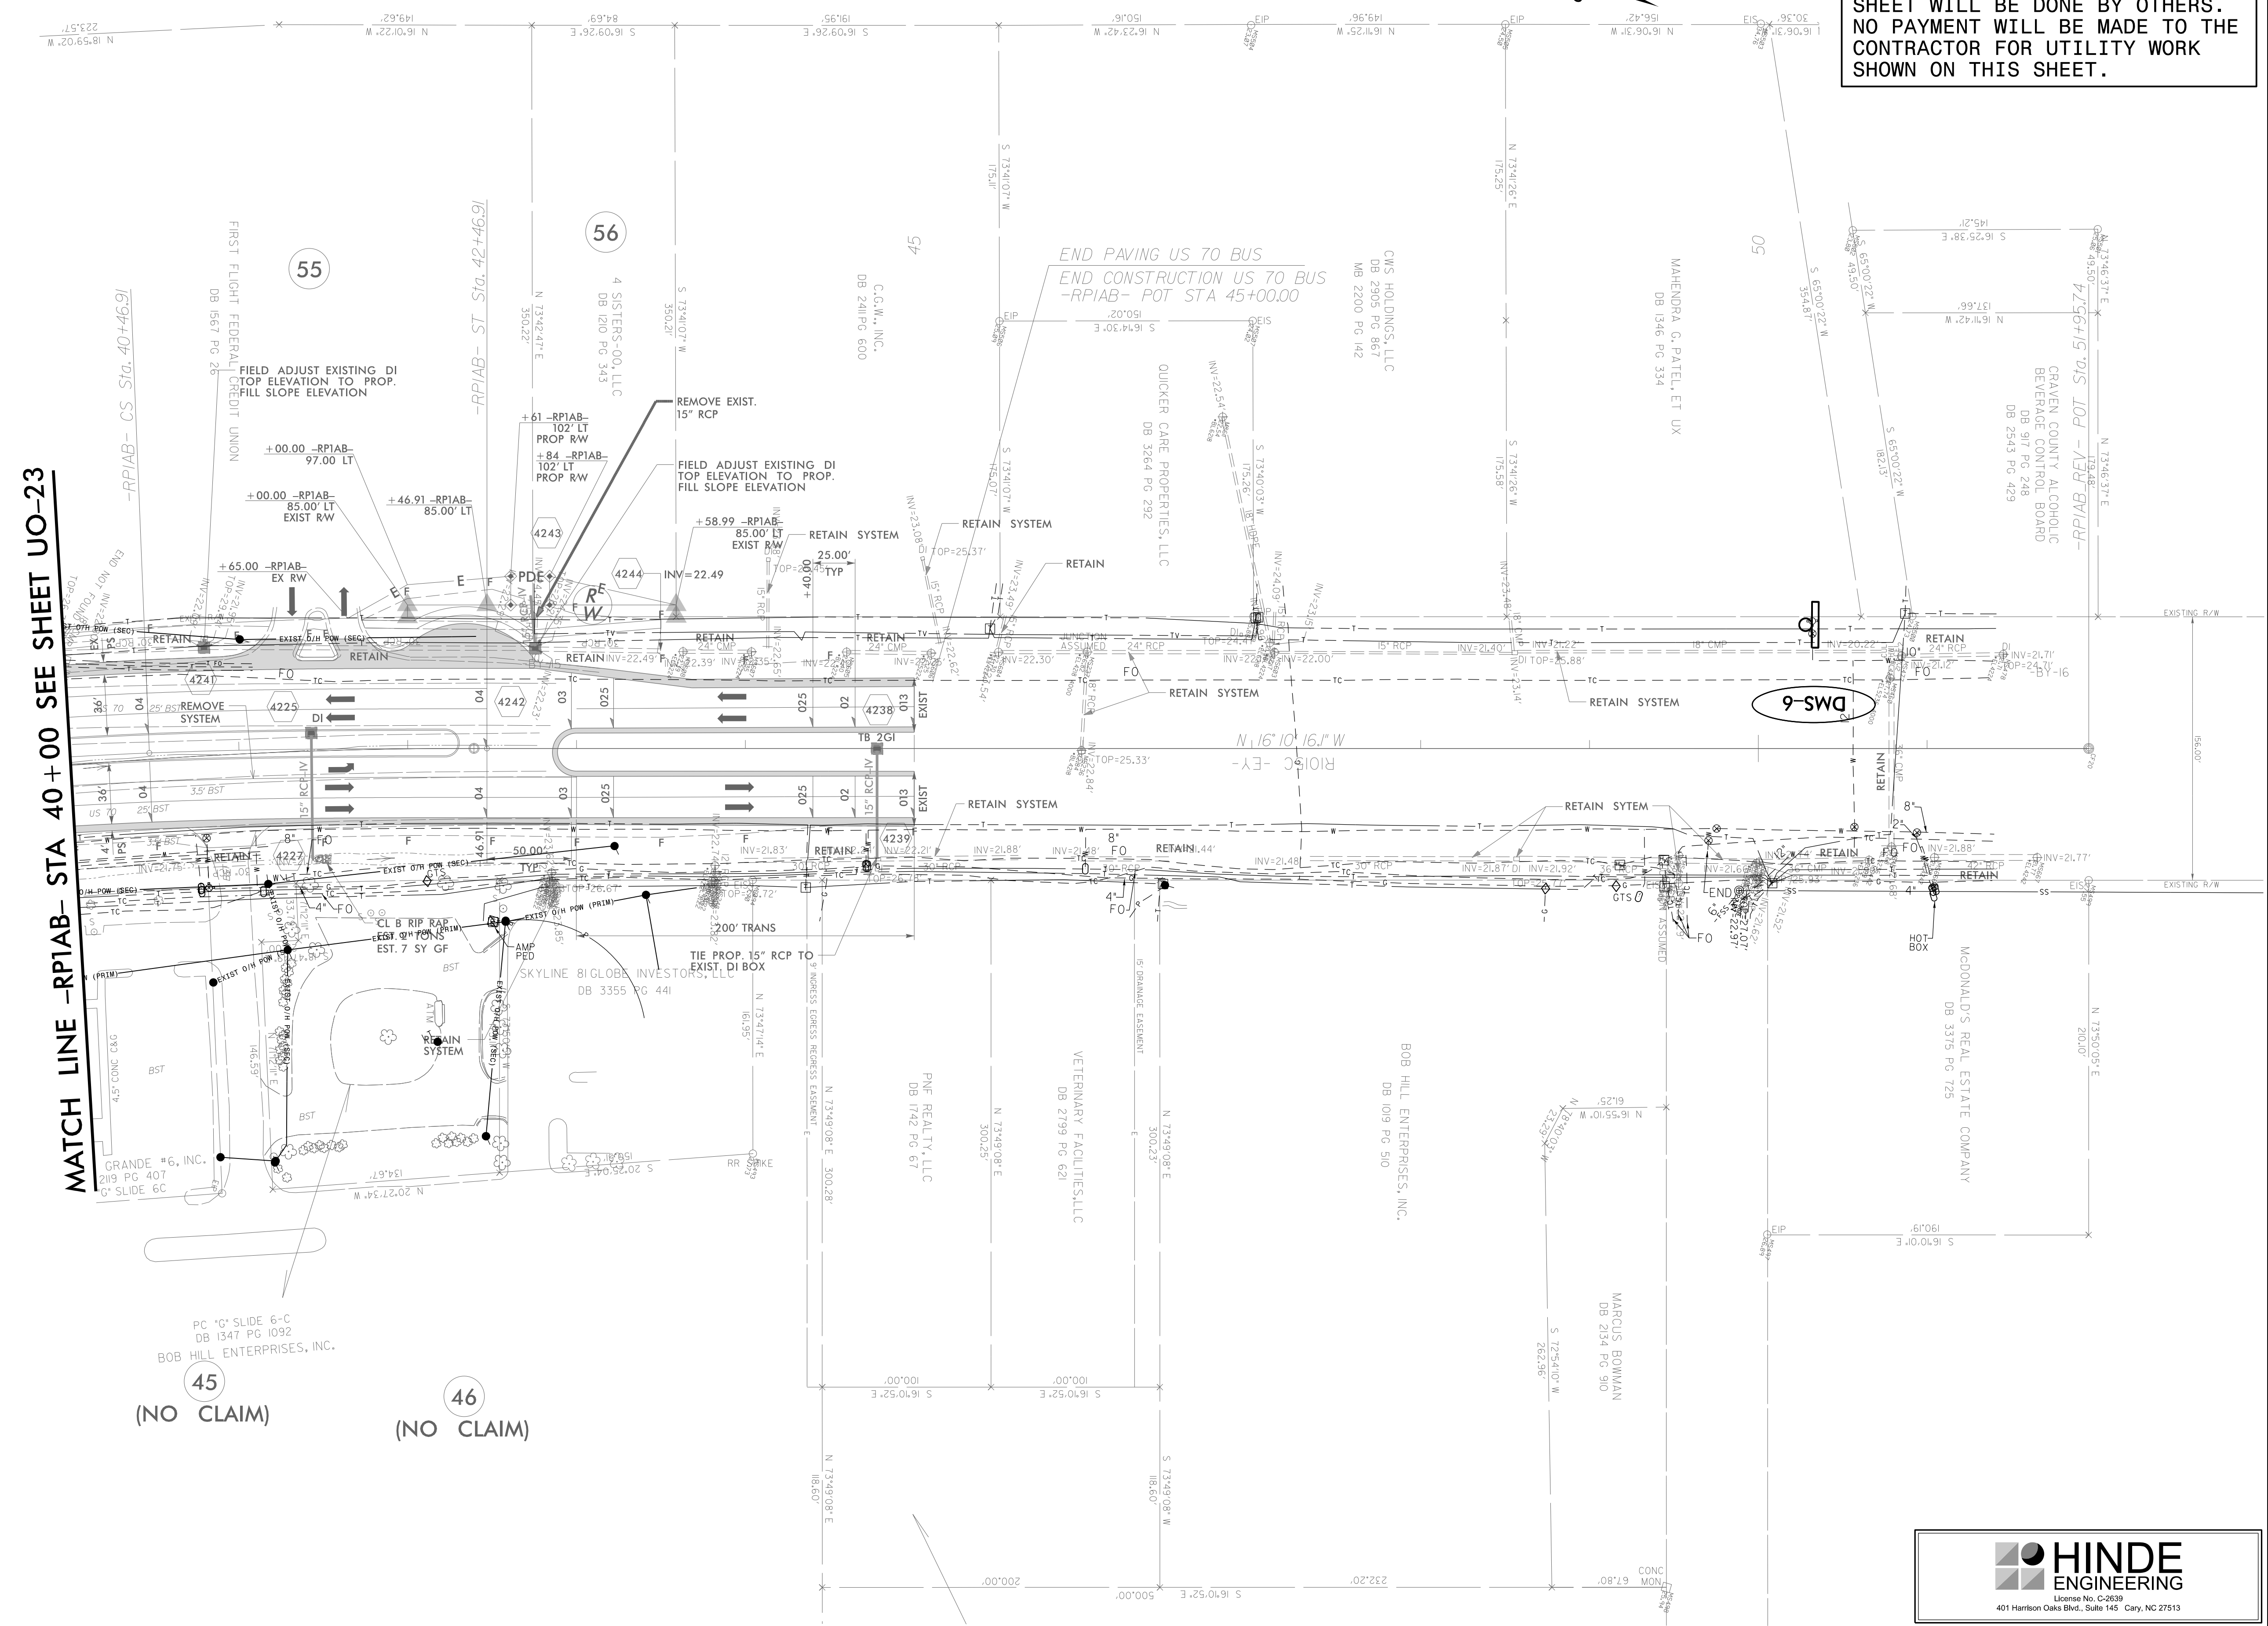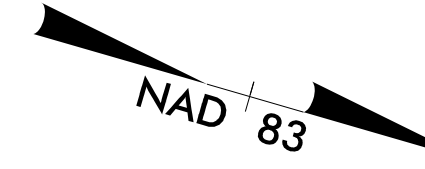

MATCH LINE -RPIAB- STA 40+00 SEE SHEET UO-23


45 (NO CLAIM)

46 (NO CLAIM)

R:\DEC-2016\1618\PROJECTS\2015\A2015501.000\NCDDOT_R-1015\Design\Utilities\Engineering\UBO\Proj\1015_ut_rdy\42A_U023A_psh.dgn

UTILITIES BY OTHERS



NOTE:
ALL UTILITY WORK SHOWN ON THIS SHEET WILL BE DONE BY OTHERS. NO PAYMENT WILL BE MADE TO THE CONTRACTOR FOR UTILITY WORK SHOWN ON THIS SHEET.

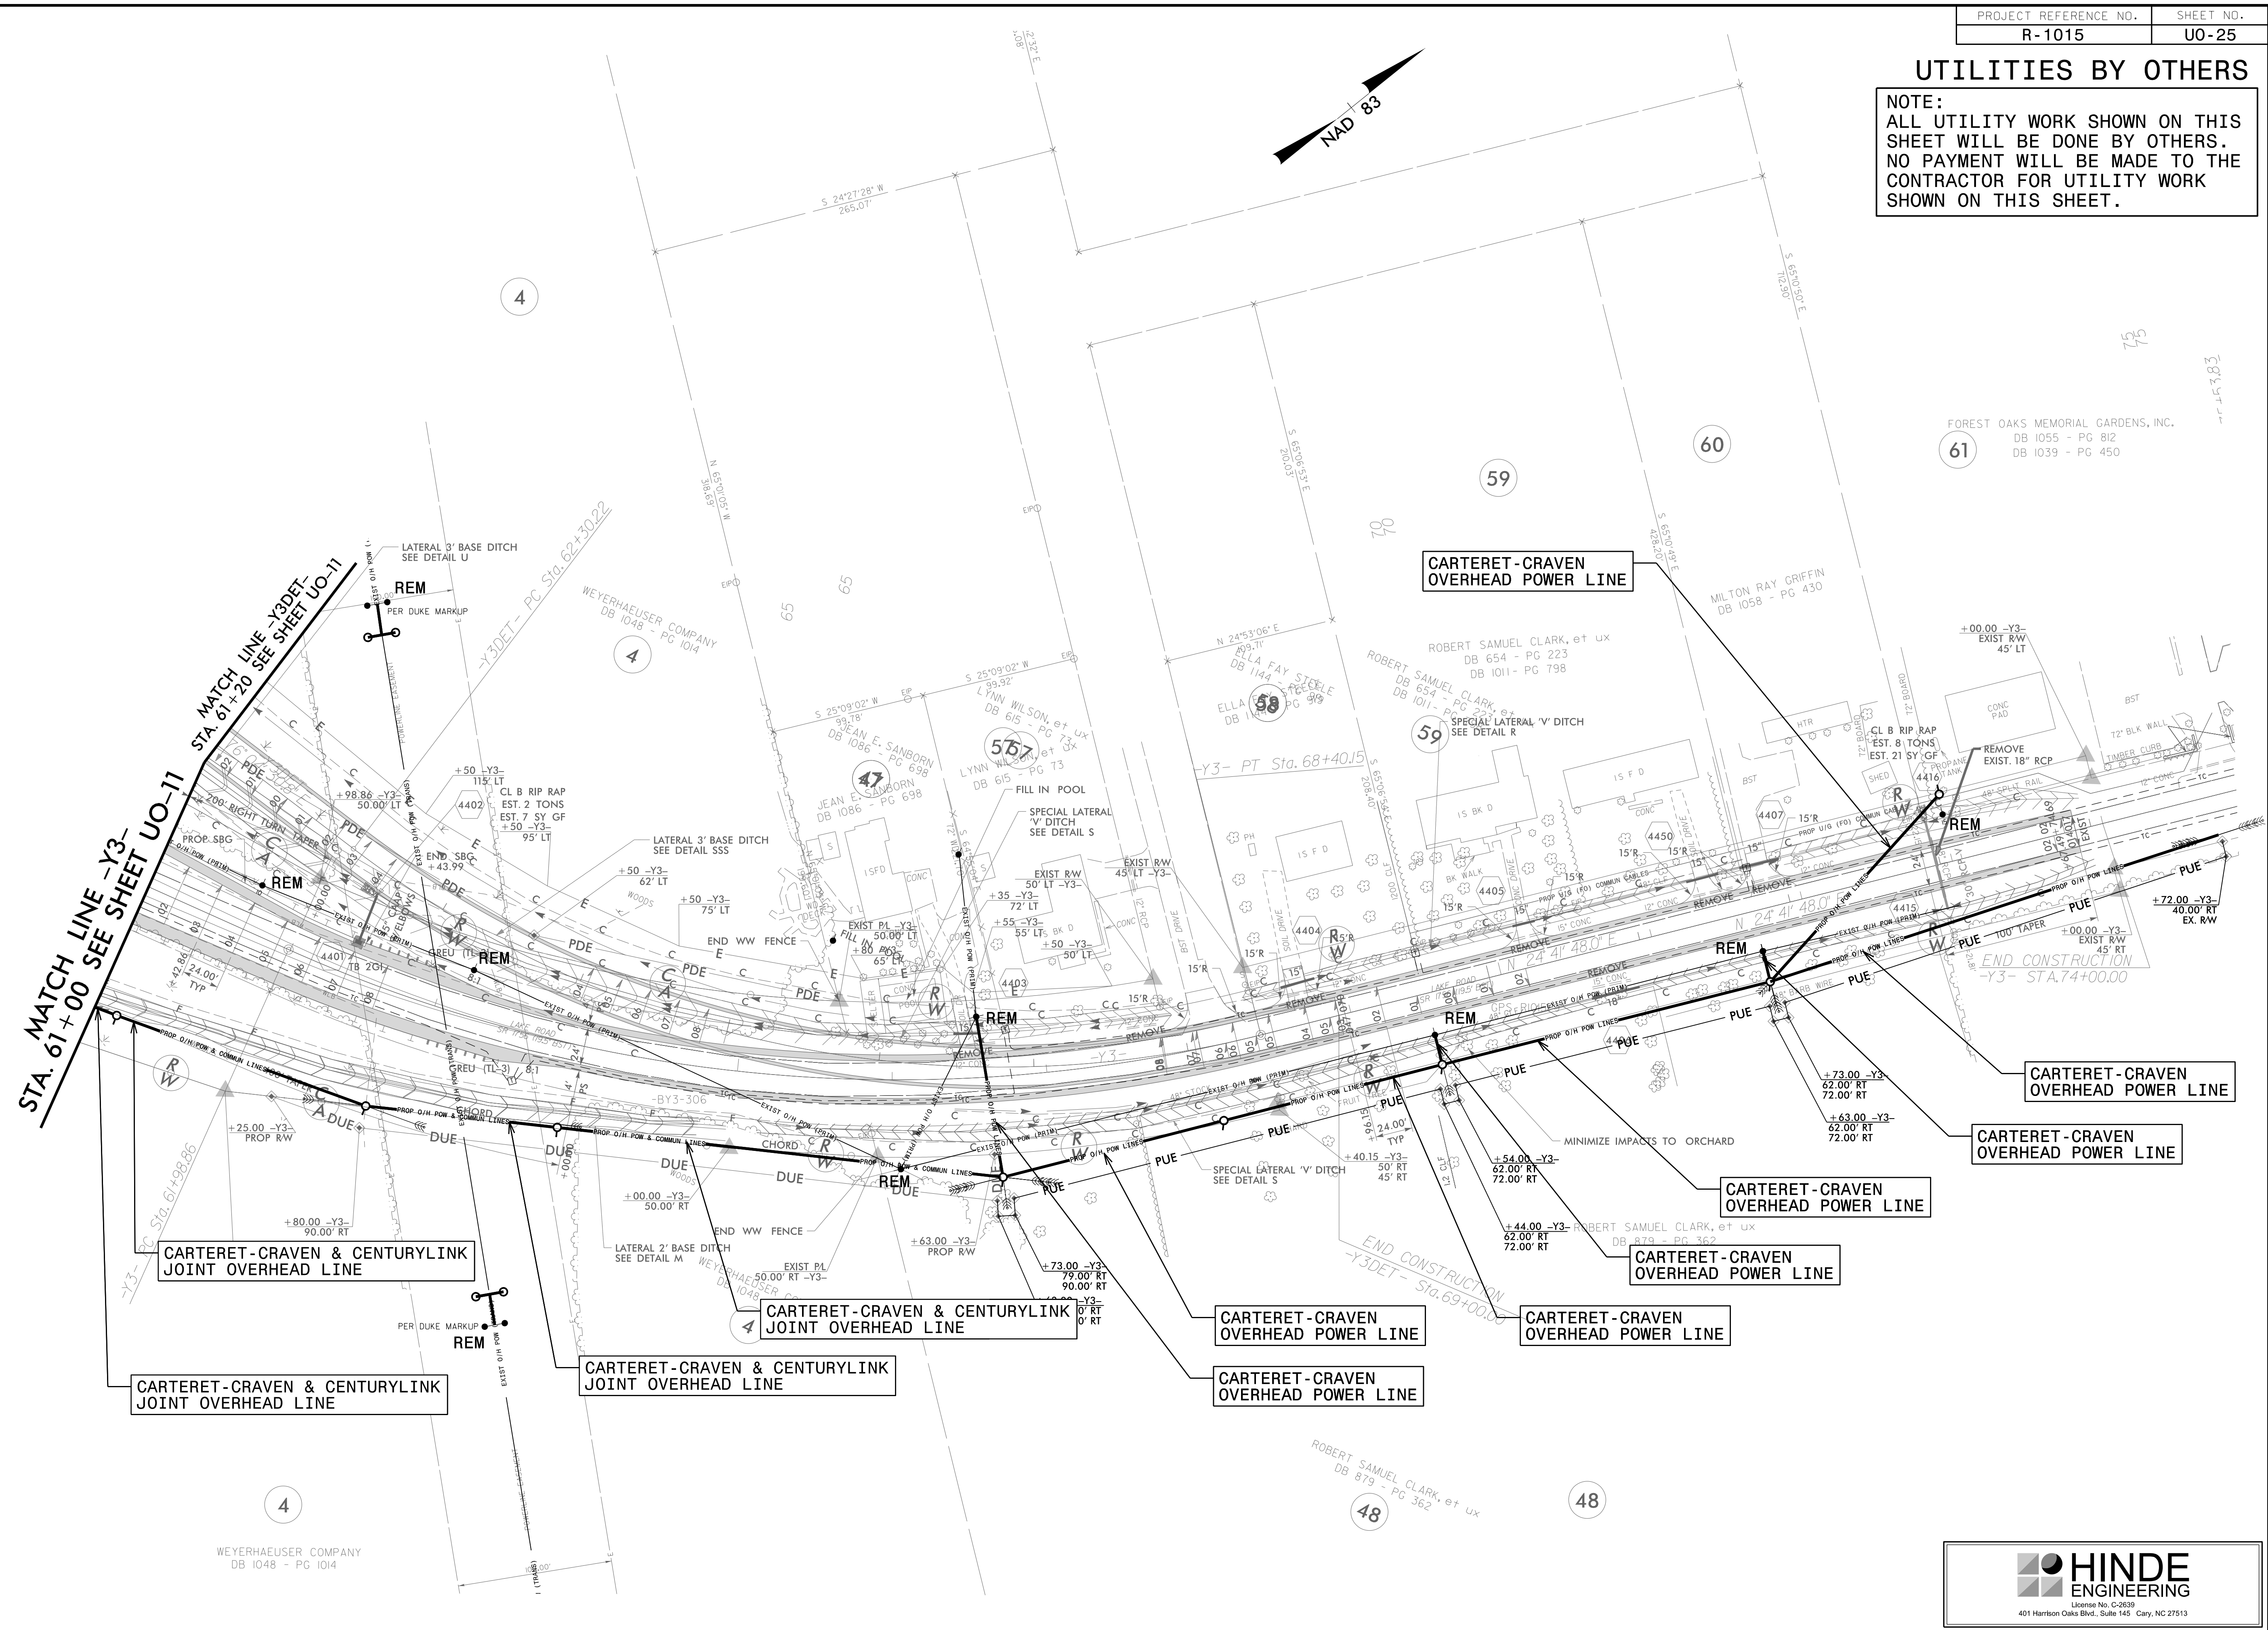

R:\DEC-2016\16150\PROJECTS\2015\A2015501.00 NCDOT R-1015\Design\Utilities\Engineering\UBO\Proj\1015\ut_rdy44_U025_psh.dgn
 11/15/2016 10:53:33 AM

UTILITIES BY OTHERS

NOTE:
 ALL UTILITY WORK SHOWN ON THIS SHEET WILL BE DONE BY OTHERS. NO PAYMENT WILL BE MADE TO THE CONTRACTOR FOR UTILITY WORK SHOWN ON THIS SHEET.

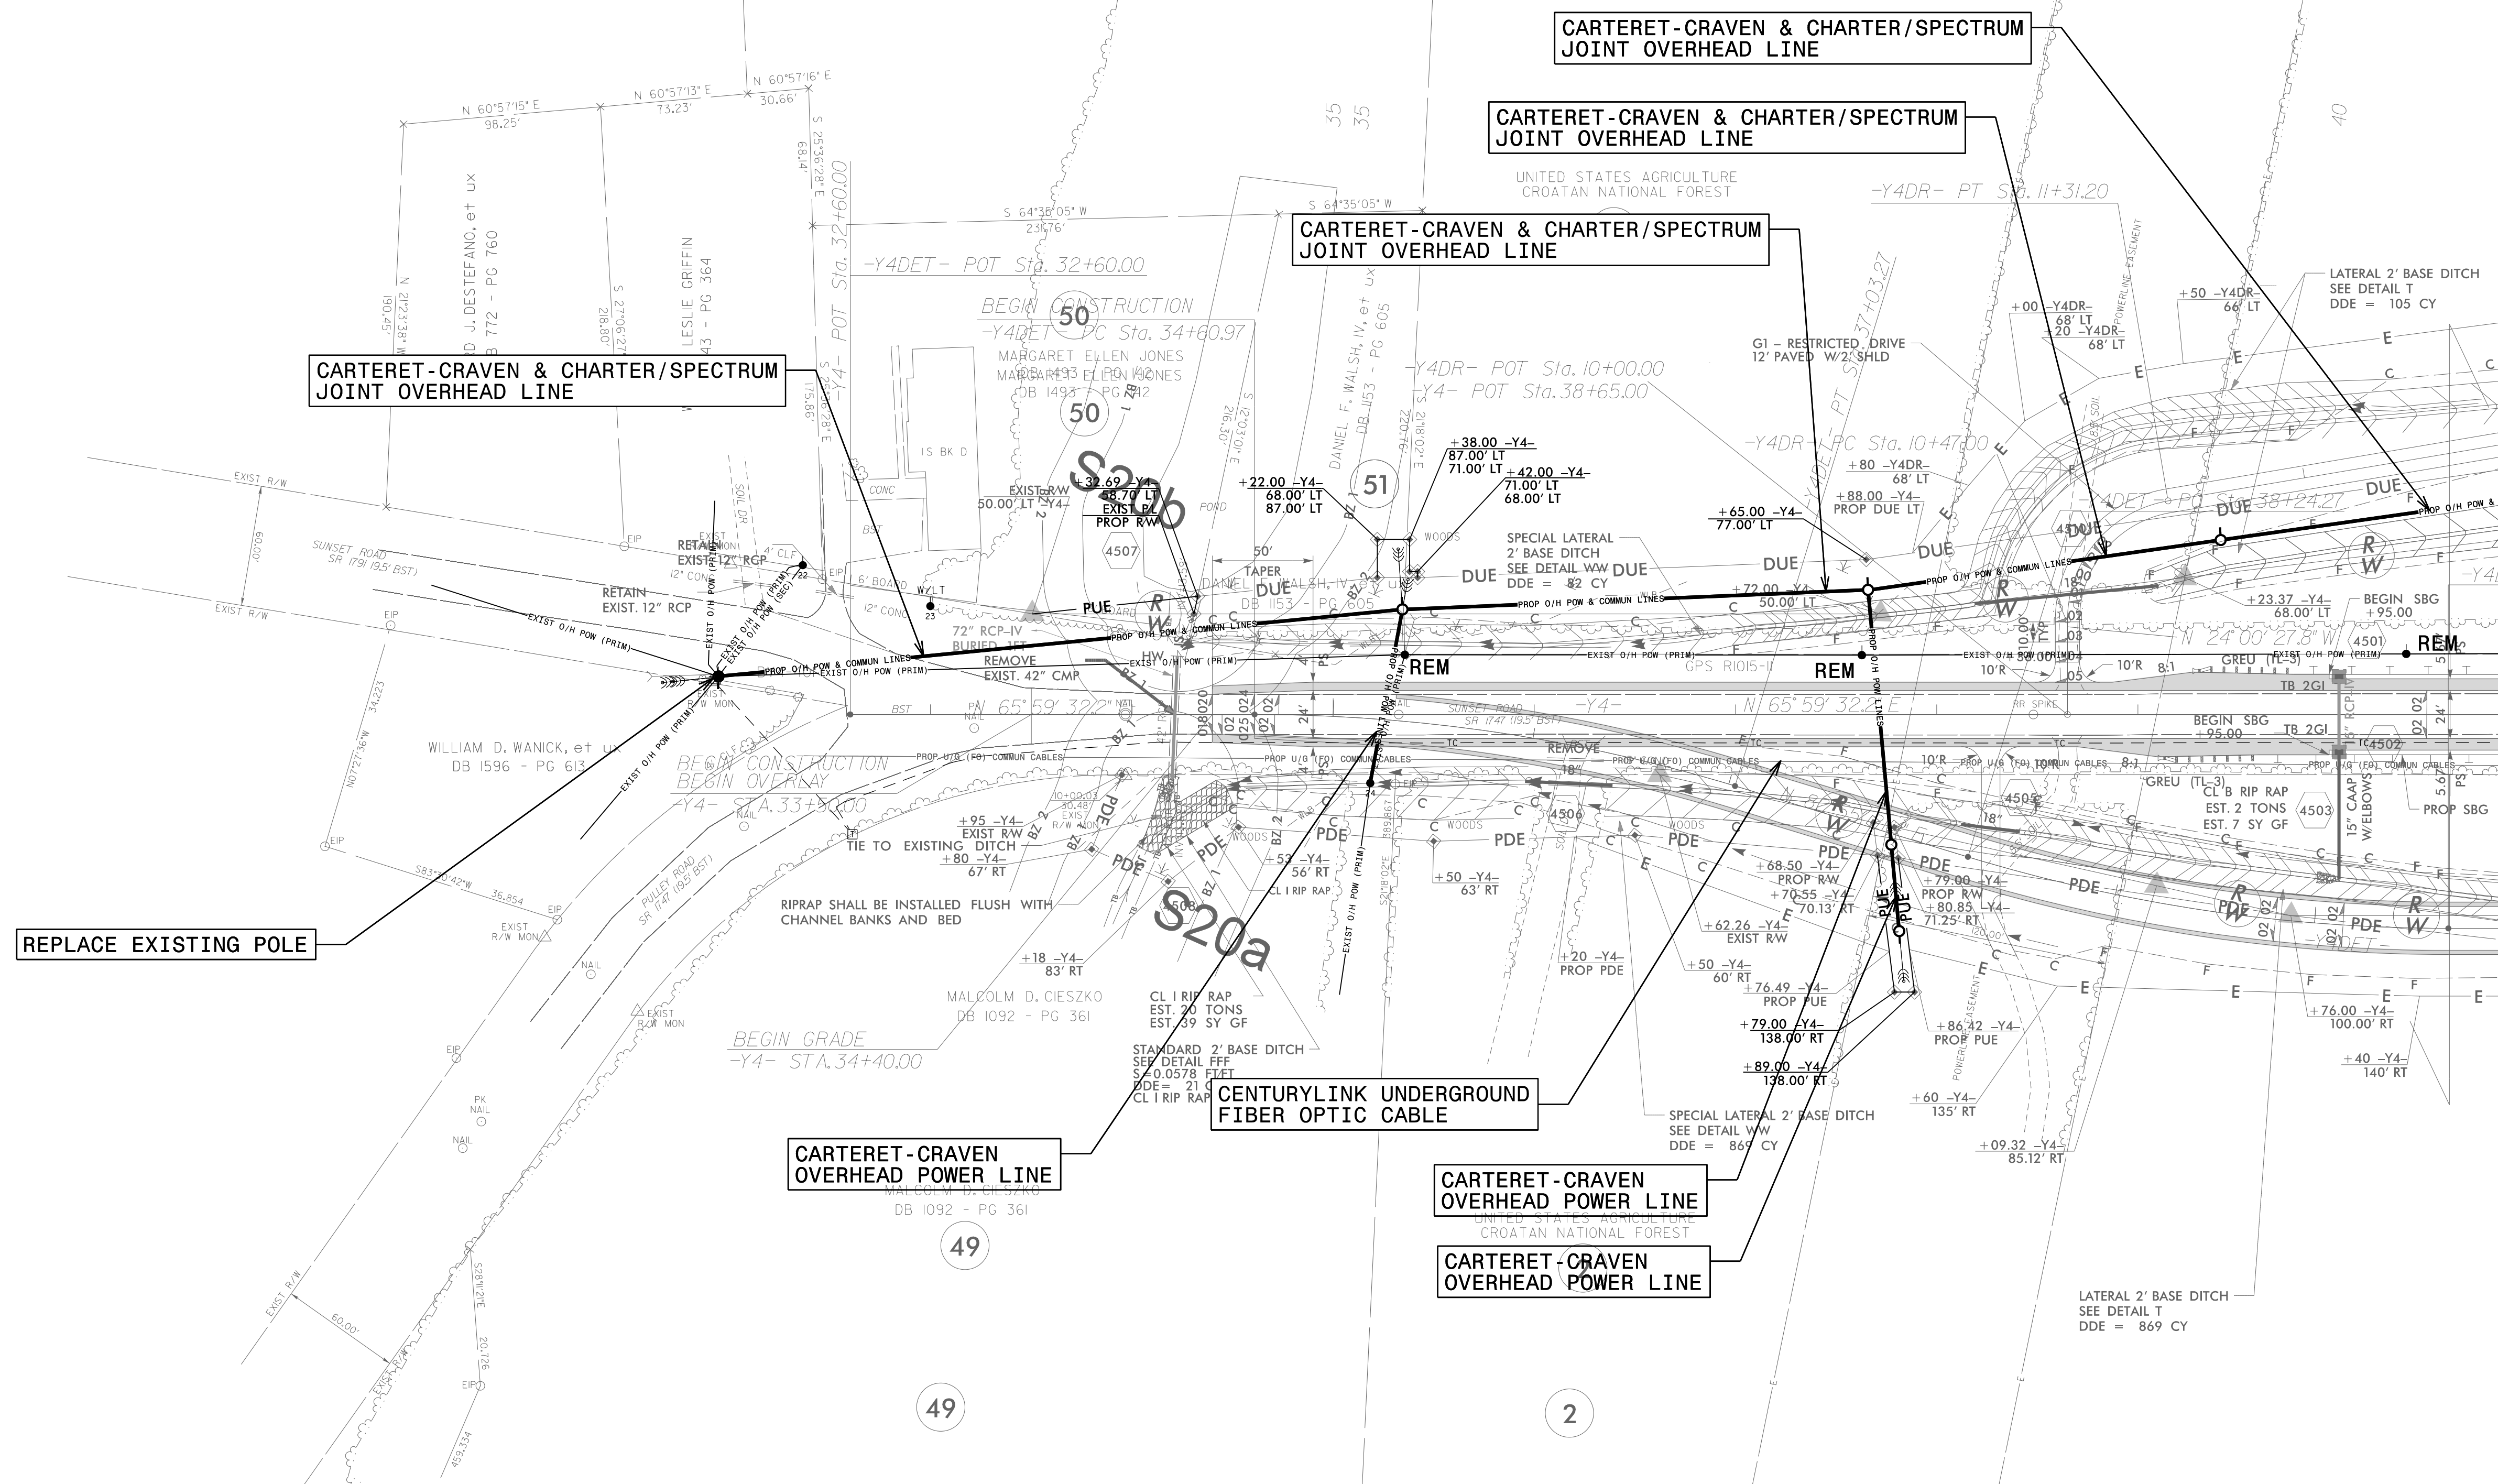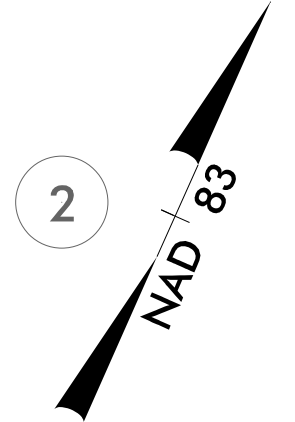


MATCH LINE -Y4- STA. 40+80 SEE SHEET UO-13

R:\C-2016\1633\PROJECTS\2015\A2015501.00 NCDOT R-1015\Design\Utilities\Engineering\UBO\Proj\1015.ut_rdy\45_U026.psh.dgn

UTILITIES BY OTHERS

NOTE:
ALL UTILITY WORK SHOWN ON THIS SHEET WILL BE DONE BY OTHERS. NO PAYMENT WILL BE MADE TO THE CONTRACTOR FOR UTILITY WORK SHOWN ON THIS SHEET.

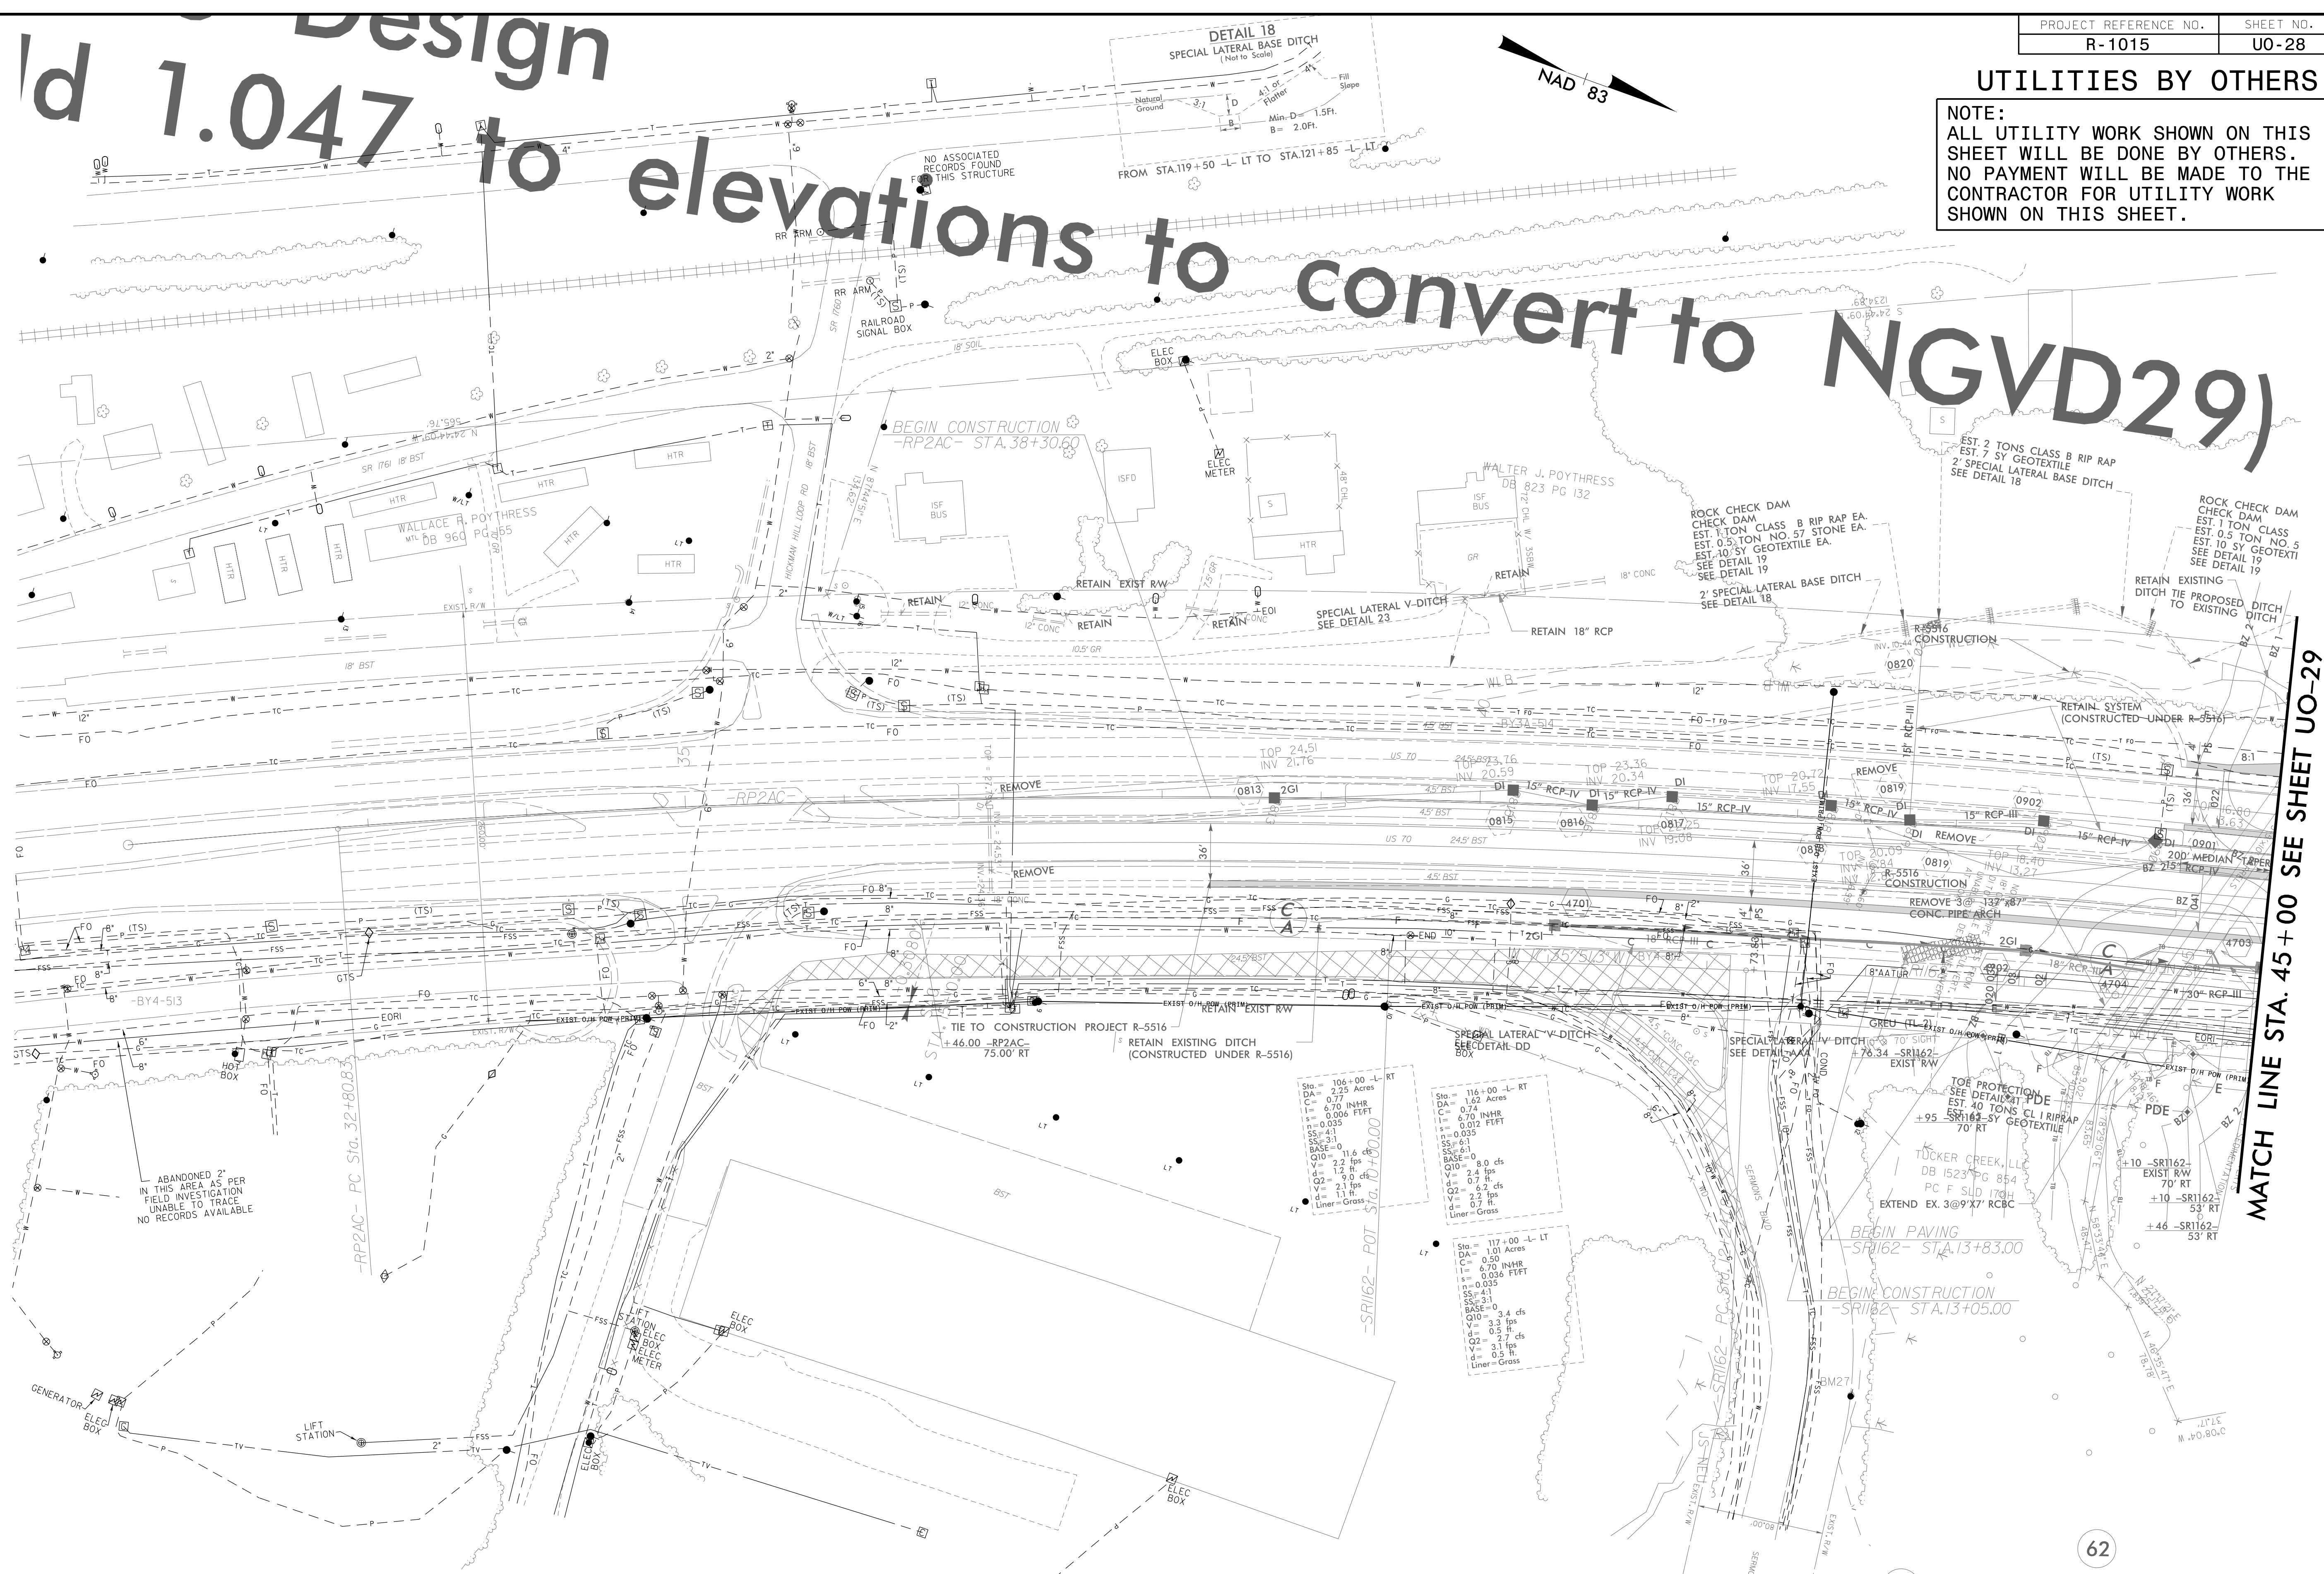



Design
d 1.047 to elevations to convert to NGVD29)

MATCH LINE STA. 45+00 SEE SHEET UO-29

C:\Users\1635\Documents\Projects\2015\A2015501.00 NCDOT R-1015\Design\Utilities\Engineering\UBO\Proj\1015.ut_rdy47_U028_psh.dgn
 12/15/2016 16:35 PROJECTS\2015\A2015501.00 NCDOT R-1015\Design\Utilities\Engineering\UBO\Proj\1015.ut_rdy47_U028_psh.dgn
 12/15/2016 16:35 PROJECTS\2015\A2015501.00 NCDOT R-1015\Design\Utilities\Engineering\UBO\Proj\1015.ut_rdy47_U028_psh.dgn

UTILITIES BY OTHERS

NOTE:
 ALL UTILITY WORK SHOWN ON THIS SHEET WILL BE DONE BY OTHERS.
 NO PAYMENT WILL BE MADE TO THE CONTRACTOR FOR UTILITY WORK SHOWN ON THIS SHEET.

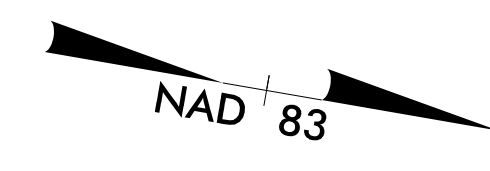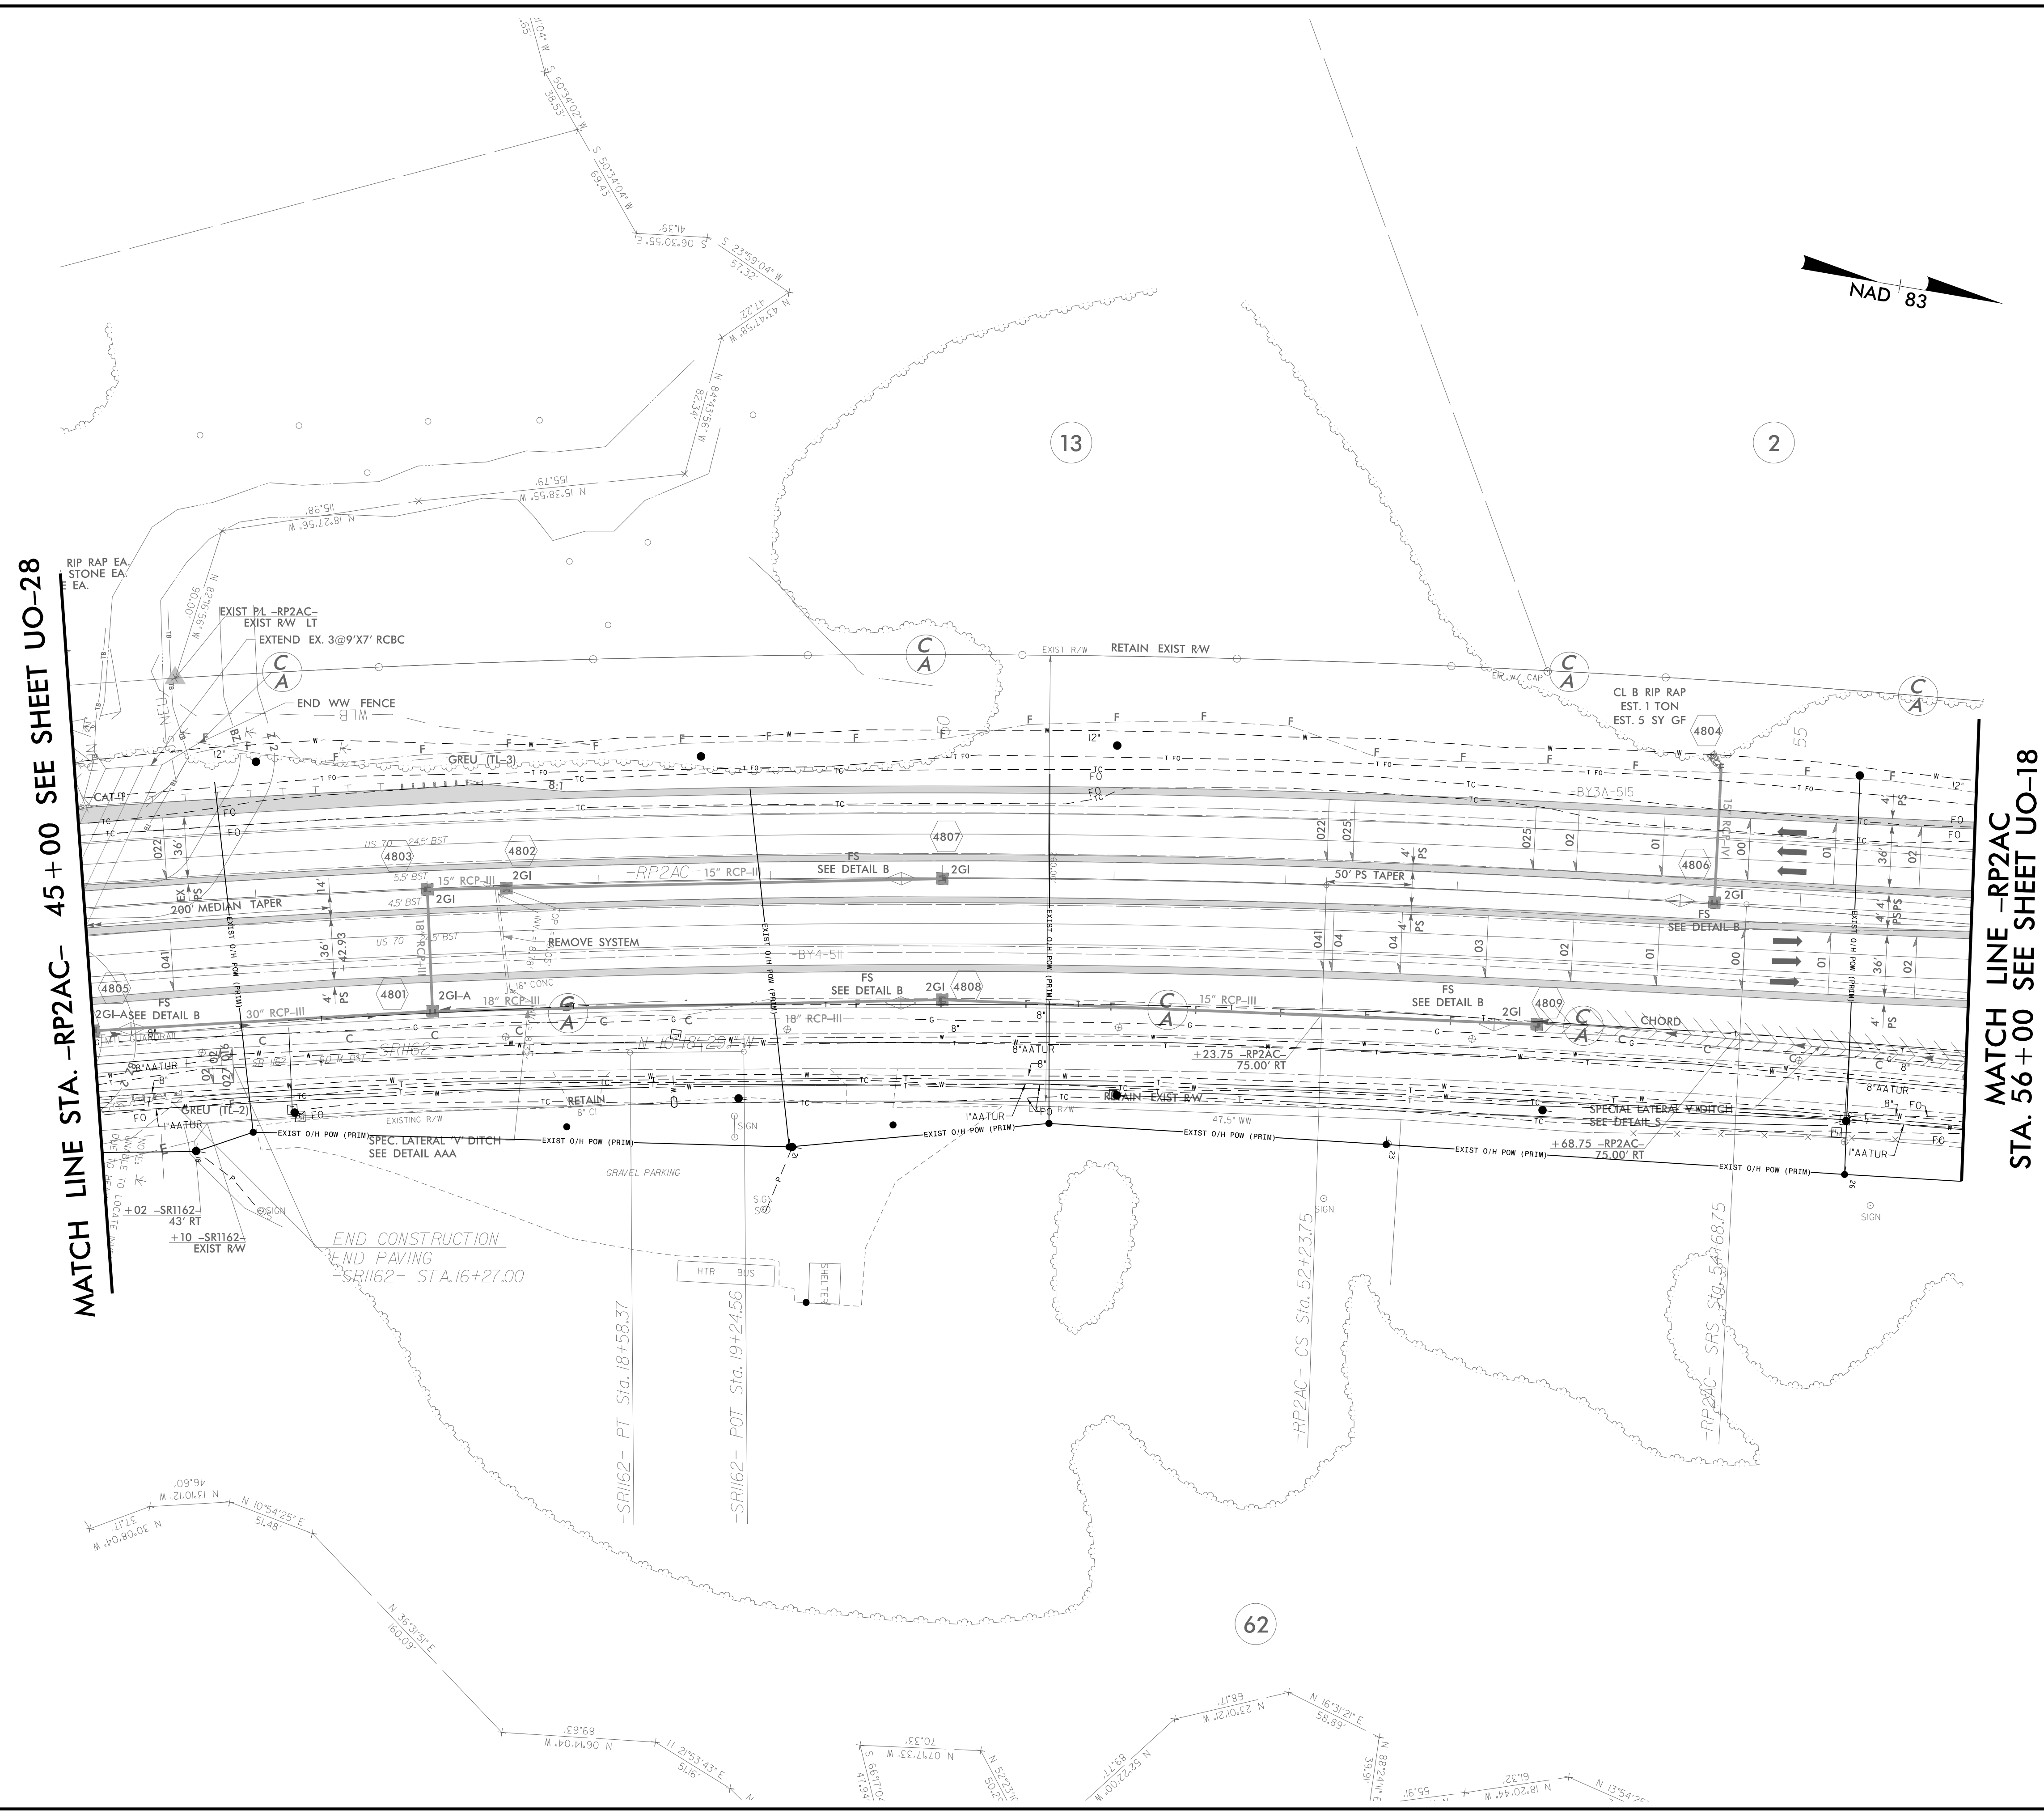

MATCH LINE STA. -RP2AC- 45+00 SEE SHEET UO-28

MATCH LINE -RP2AC STA. 56+00 SEE SHEET UO-18

R:\DEC-2016\1615\PROJECTS\2015\A2015501\00 NCDOT R-1015\Design\Utilities\Engineering\UBO\Proj\1015_ut_rdy48_U029_psh.dgn