

**This electronic collection of documents is provided
for the convenience of the user
and is Not a Certified Document –**


**The documents contained herein were originally issued
and sealed by the individuals whose names and license
numbers appear on each page, on the dates appearing
with their signature on that page.**

**This file or an individual page
shall not be considered a certified document.**

UTILITIES BY OTHERS

ALL PROPOSED UTILITY WORK SHOWN ON THIS SHEET WILL BE DONE BY OTHERS. NO PAYMENT WILL BE MADE TO THE CONTRACTOR FOR PROPOSED UTILITY WORK SHOWN ON THIS SHEET.

5/14/99
 69
68
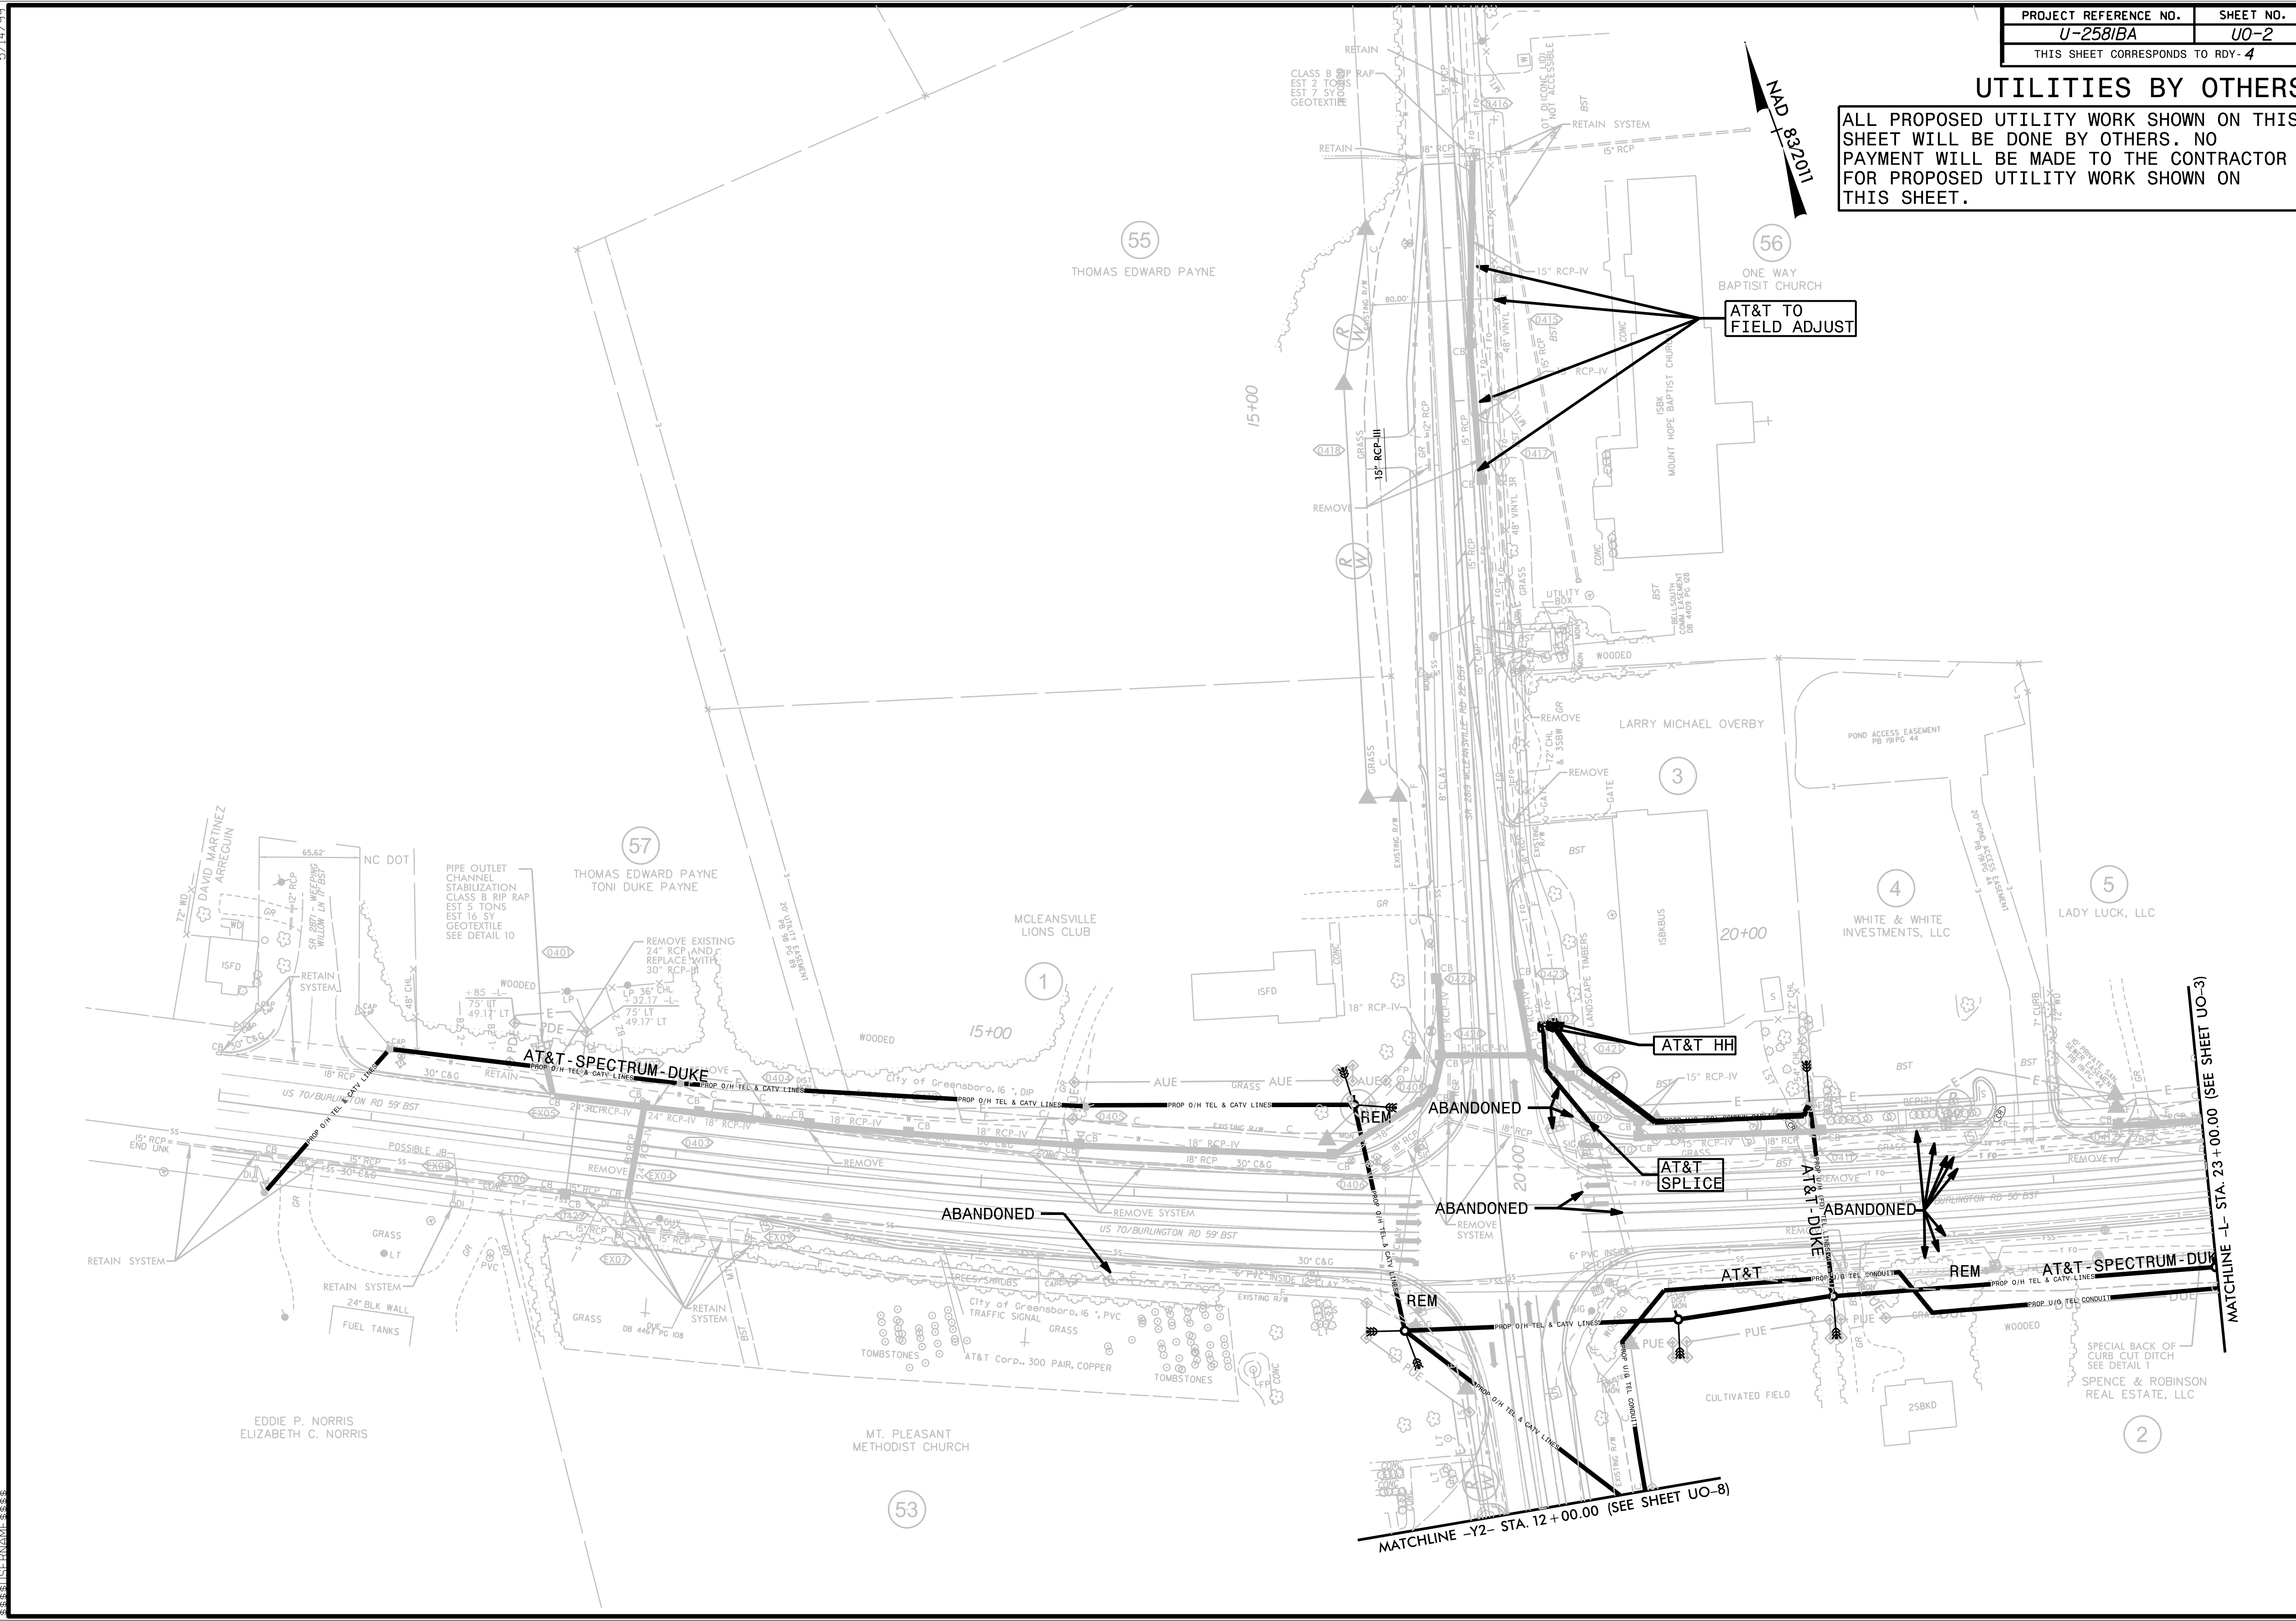

AT&T TO FIELD ADJUST

AT&T HH

AT&T SPLICER

AT&T

AT&T-SPECTRUM-DUKE

MATCHLINE -L- STA. 23+00.00 (SEE SHEET UO-3)

MATCHLINE -Y2- STA. 12+00.00 (SEE SHEET UO-8)

55
THOMAS EDWARD PAYNE

56
ONE WAY BAPTIST CHURCH

57
THOMAS EDWARD PAYNE
TONI DUKE PAYNE

1
MCLEANSVILLE LIONS CLUB

3
LARRY MICHAEL OVERBY

4
WHITE & WHITE INVESTMENTS, LLC

5
LADY LUCK, LLC

53
MT. PLEASANT METHODIST CHURCH


EDDIE P. NORRIS
ELIZABETH C. NORRIS

2
SPENCE & ROBINSON REAL ESTATE, LLC

UTILITIES BY OTHERS

ALL PROPOSED UTILITY WORK SHOWN ON THIS SHEET WILL BE DONE BY OTHERS. NO PAYMENT WILL BE MADE TO THE CONTRACTOR FOR PROPOSED UTILITY WORK SHOWN ON THIS SHEET.

NAD 83/2011

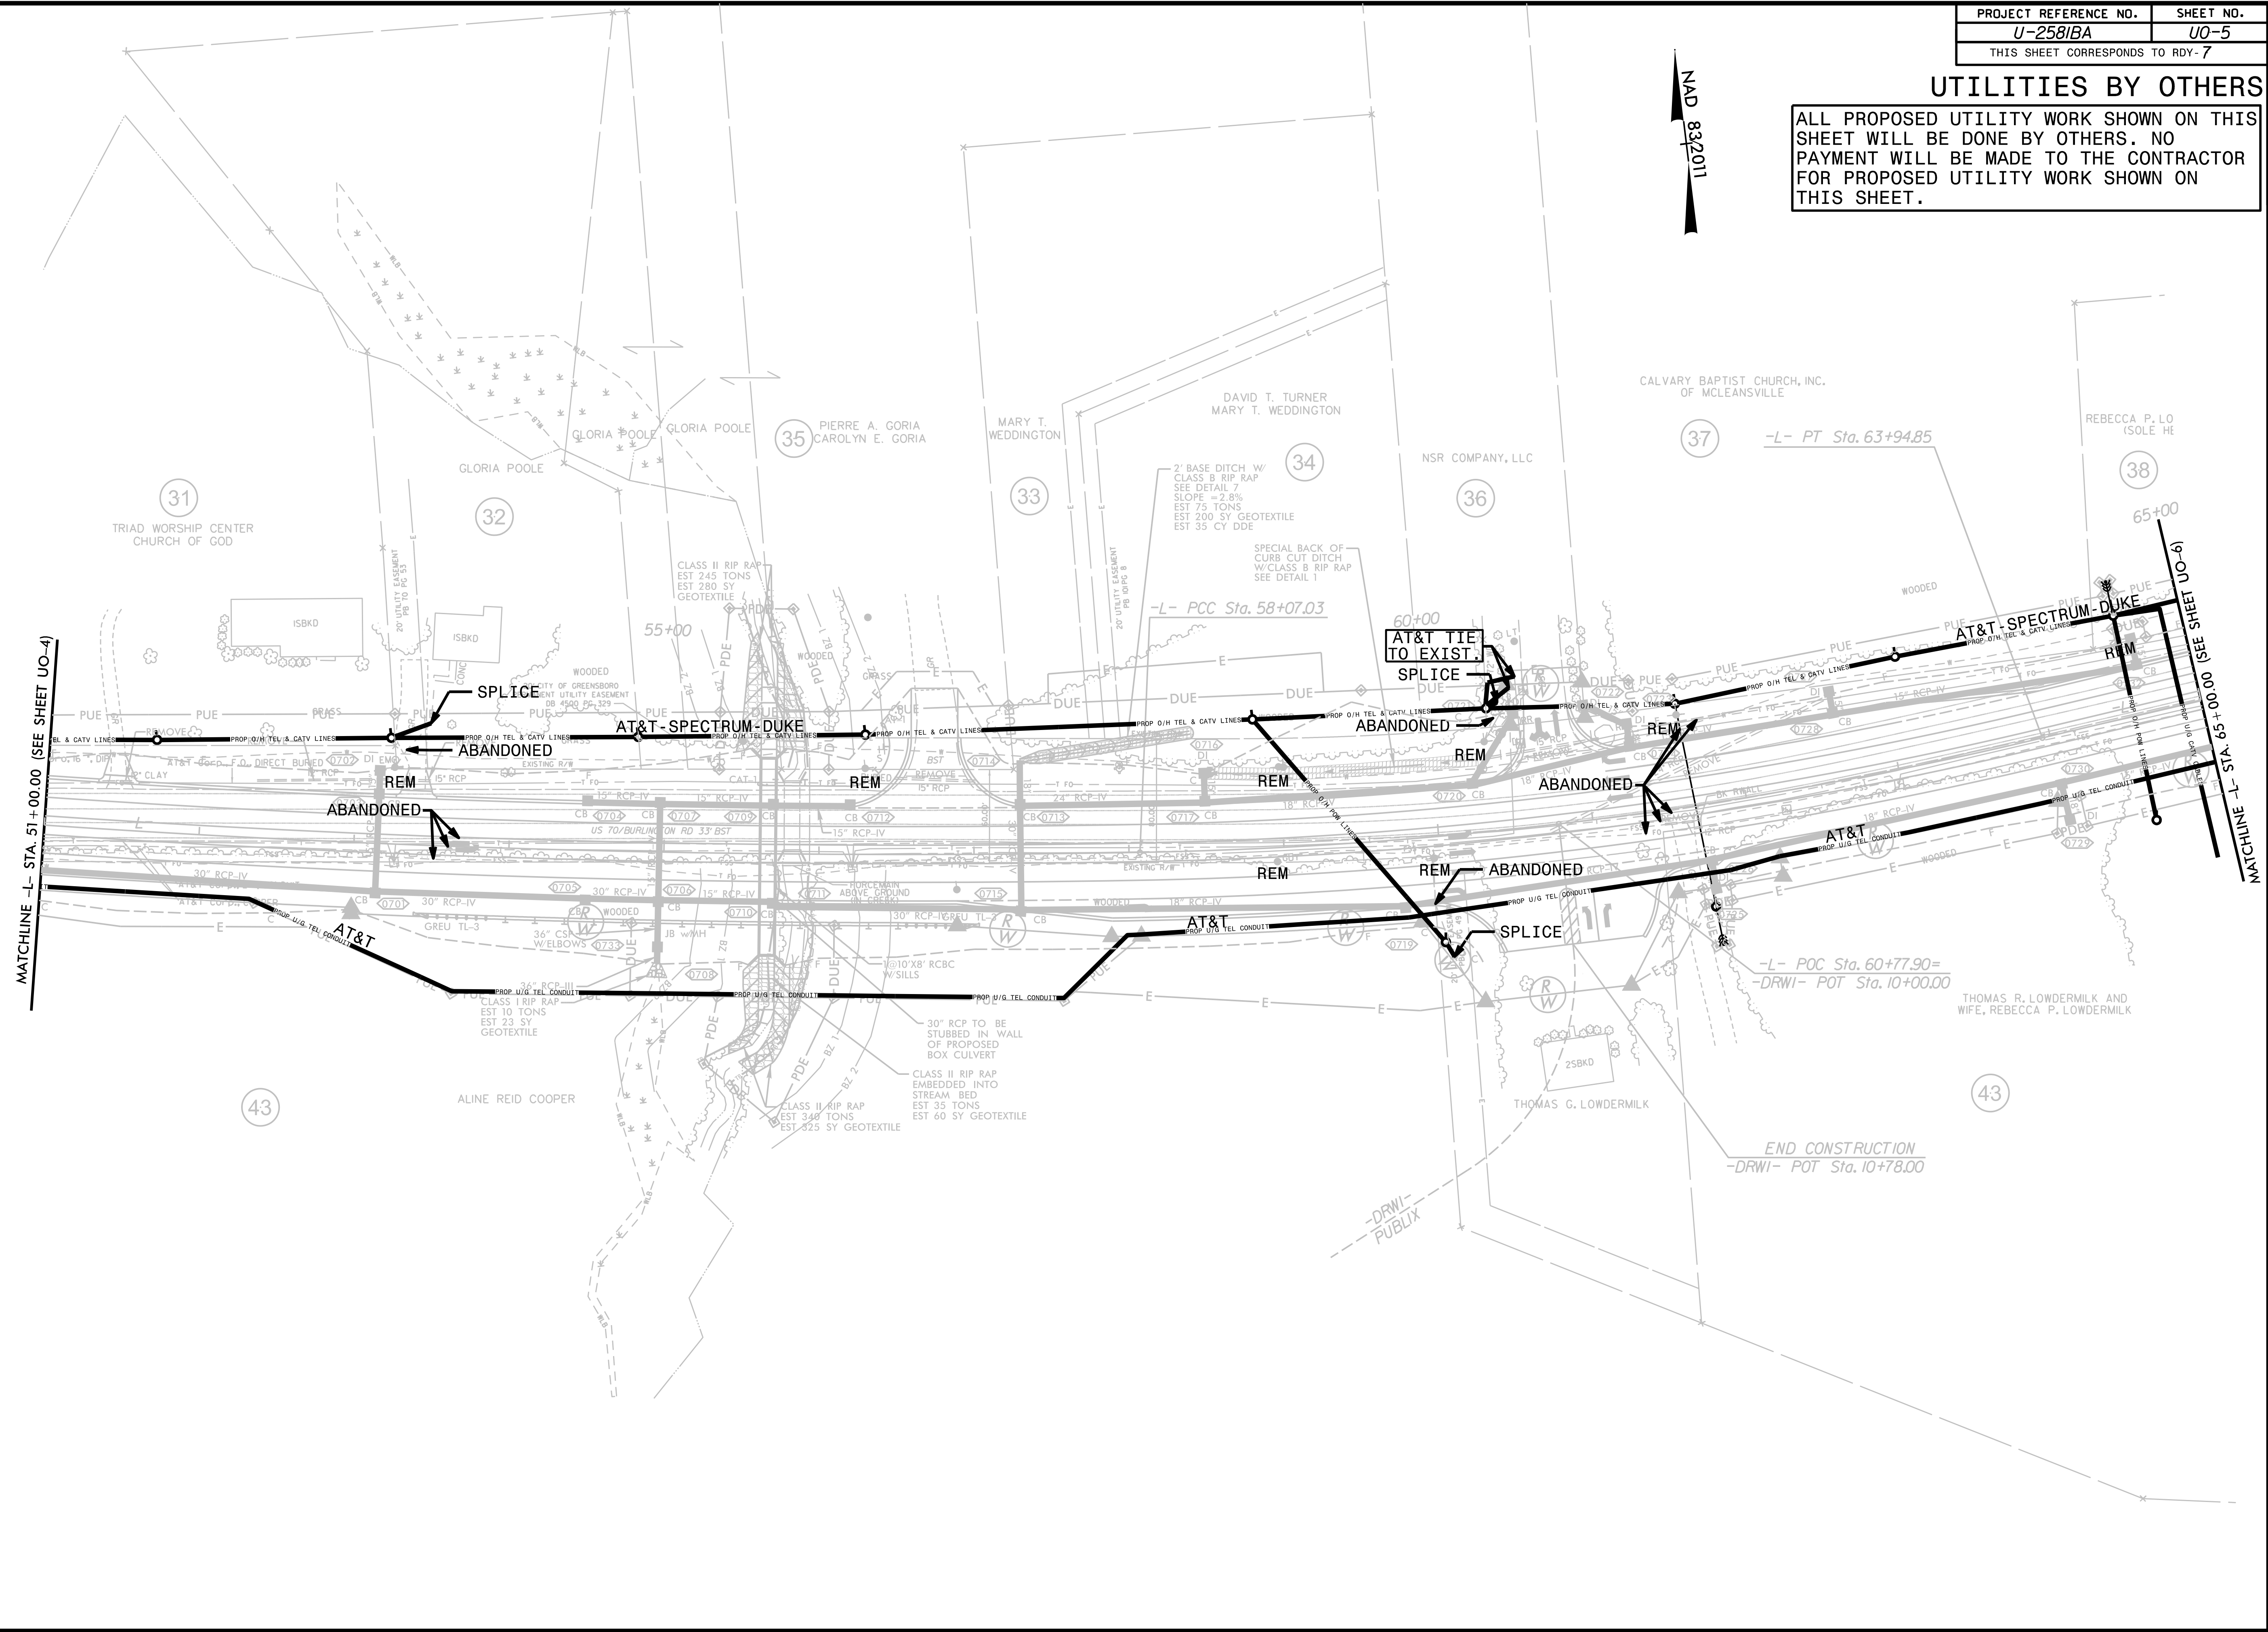

5/14/99

