

22-OCT-2019 15:20
 S:\Contracts\Resurfacing\Projects\Division 10\I-5769 Mecklenburg Jan 2020\Title Sheet.dgn
 p:\port AT_CSD-292592

TIP PROJECT: I-5769

CONTRACT: C204511



STATE OF NORTH CAROLINA
DIVISION OF HIGHWAYS

MECKLENBURG COUNTY

LOCATION: I-77 INTERSTATE PAVEMENT REHABILITATION FROM
WEST MOREHEAD STREET TO NC 16 BROOKSHIRE FREEWAY
MILEPOST 9.55 TO MILEPOST 10.91

TYPE OF WORK: MILLING AND PAVING WITH HOT MIX ASPHALT
DIAMOND GRINDING, PAVEMENT MARKINGS
SNOWPLOWABLE PAVEMENT MARKERS

STATE	STATE PROJECT REFERENCE NO.	SHEET NO.	TOTAL SHEETS
N.C.	I-5769	1	
STATE PROJ. NO.	F.A. PROJ. NO.	DESCRIPTION	
53019.3.GV1	0077022		

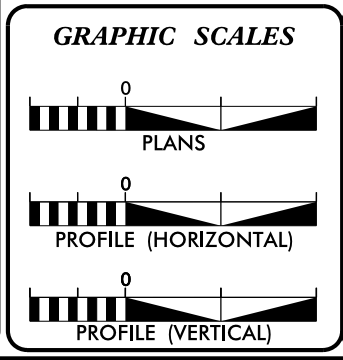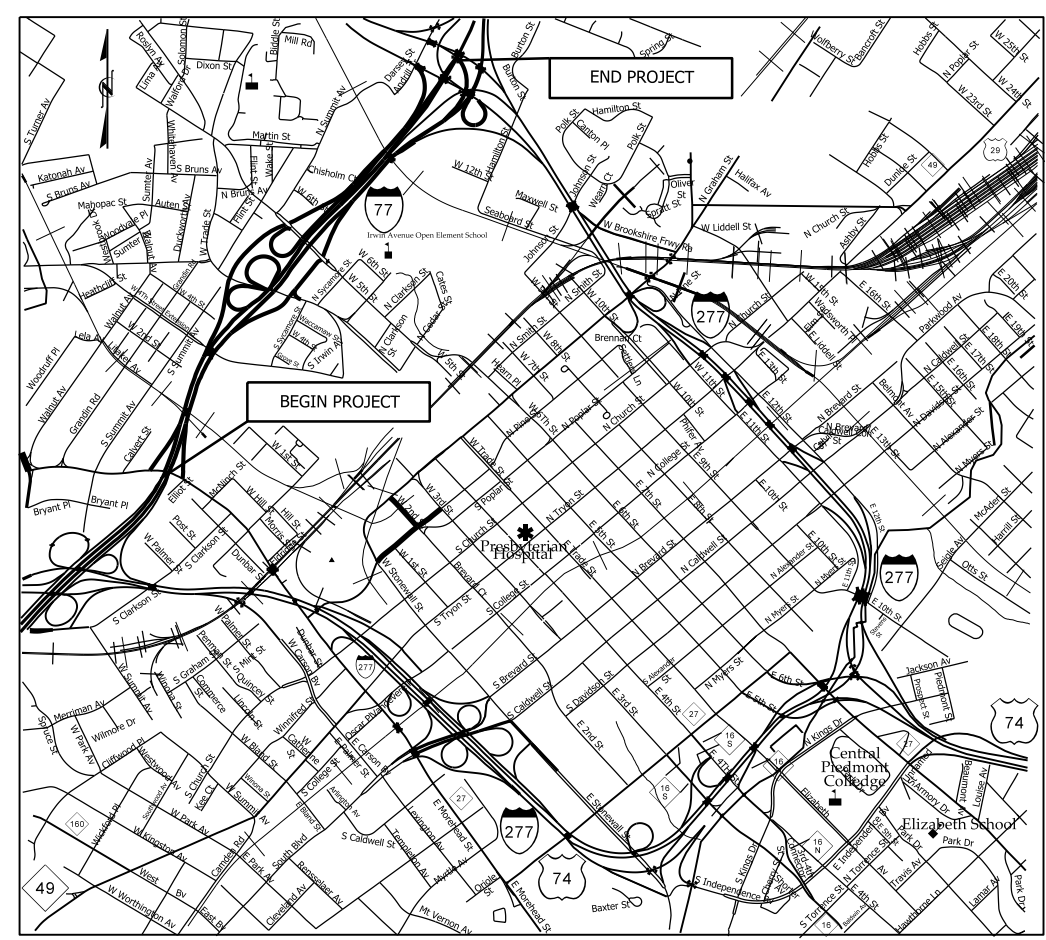

DESIGN DATA

ADT 2018 = 134,000
ADT =

K = %
D = %
T = % *
V = 55 MPH
* TTST = DUAL

PROJECT LENGTH

LENGHT OF ROADWAY PROJECT 53019.3.GV1 = 1.36 MILES

TOTAL LENGHT OF STATE PROJECT 53019.3.GV1 = 1.36 MILES

Prepared in the Office of:
DIVISION OF HIGHWAYS
DIVISION 10

2018 STANDARD SPECIFICATIONS

RIGHT OF WAY DATE:
N/A

LETTING DATE:
JANUARY 21, 2020

JOHN H. EDMONDS
PROJECT ENGINEER

MIKE D. WALDEN
PROJECT DESIGN ENGINEER

HYDRAULICS ENGINEER

SIGNATURE: _____ P.E.

ROADWAY DESIGN ENGINEER

SIGNATURE: _____ P.E.

