




PROJ. REFERENCE NO. R - 2915E	SHEET NO. TMP - 62
----------------------------------	-----------------------



RK&K
 P: (919) 878-9560
 8801 Six Forks Road Suite 700 | Raleigh, North Carolina 27615-2965
 NC License No. F-0112
 Engineers | Construction Managers | Planners | Scientists
 www.rk.com
 Responsive People | Creative Solutions

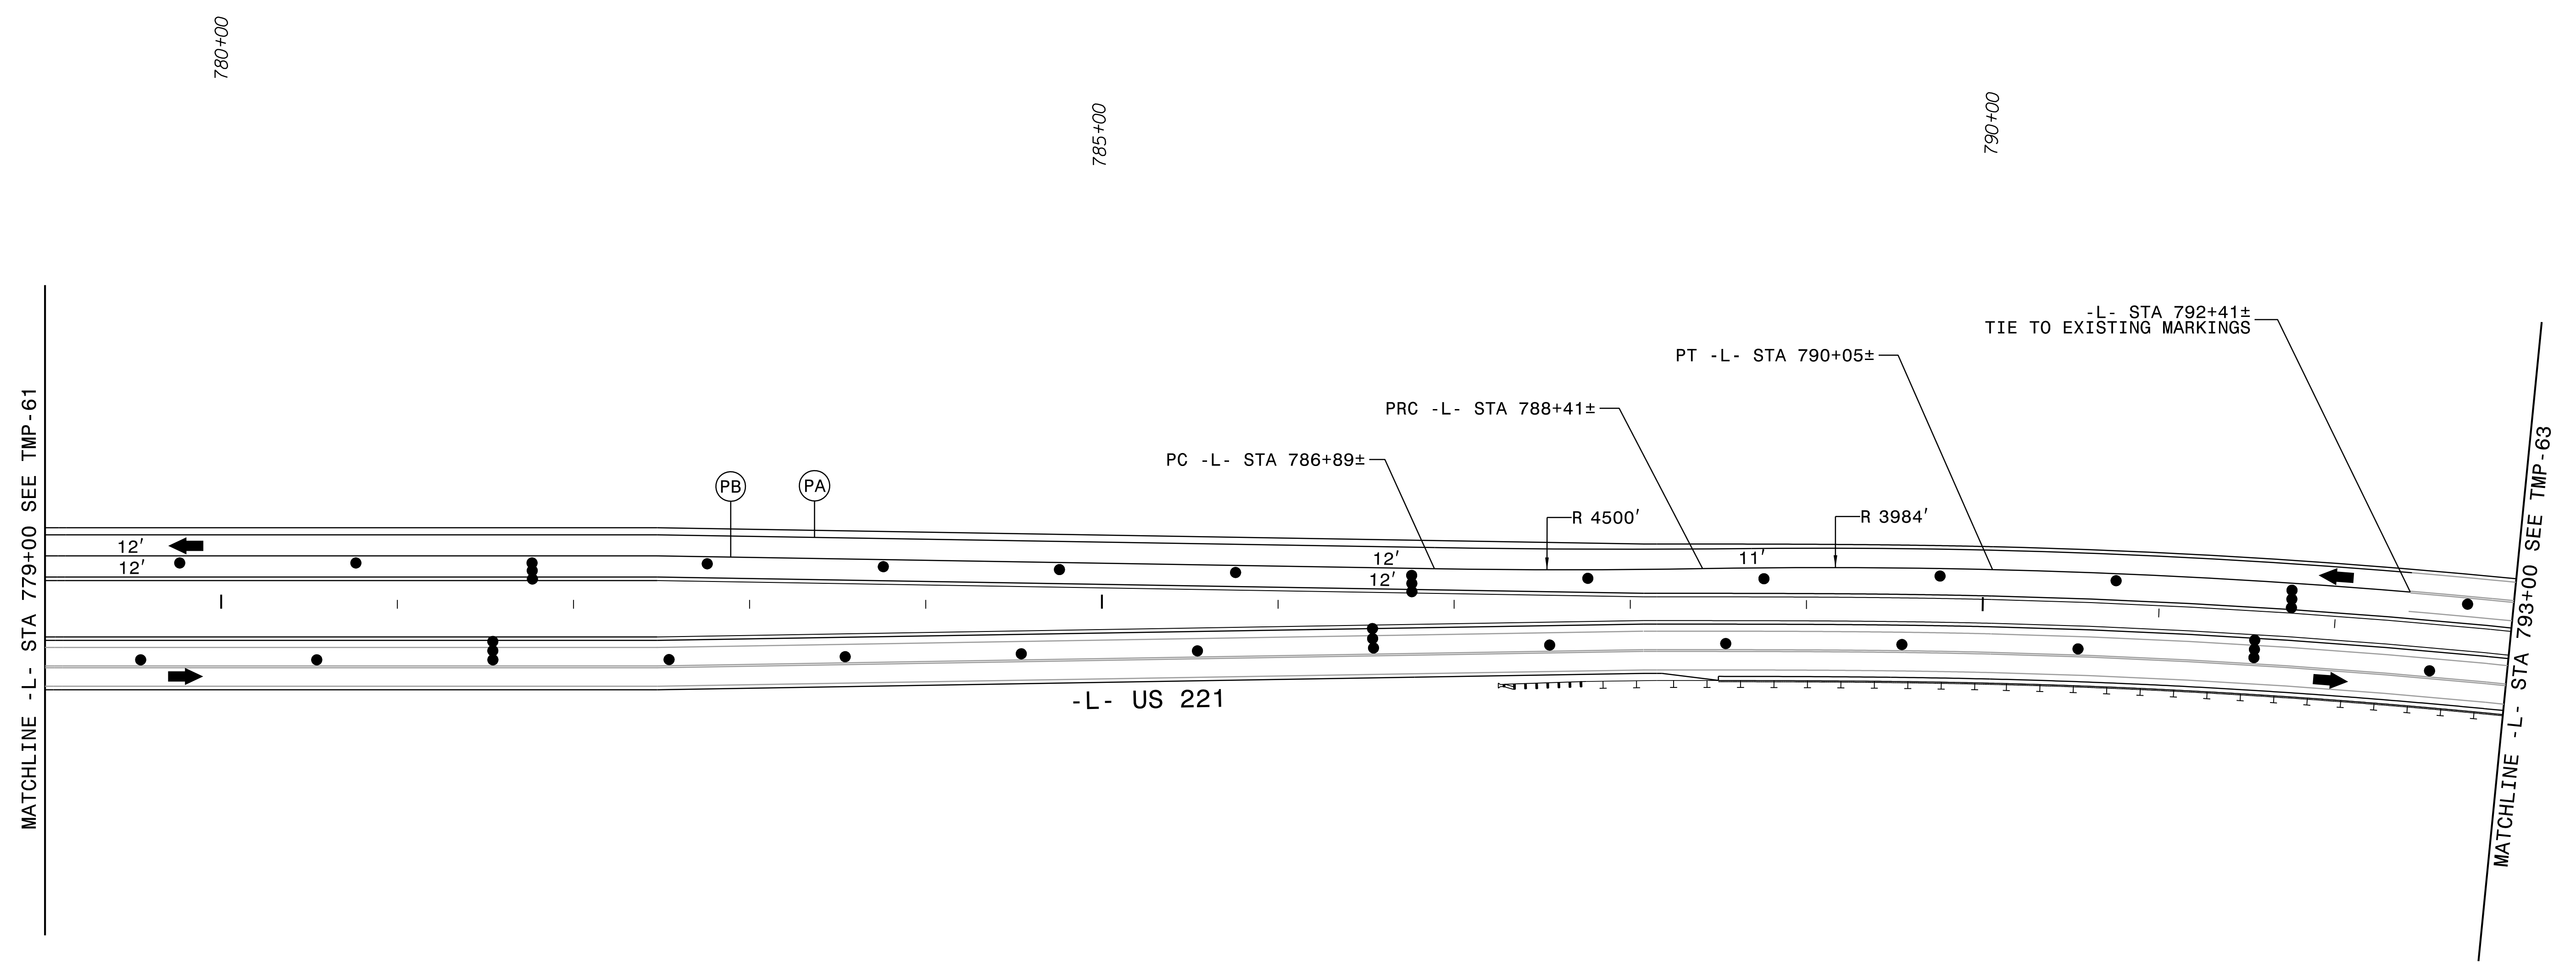

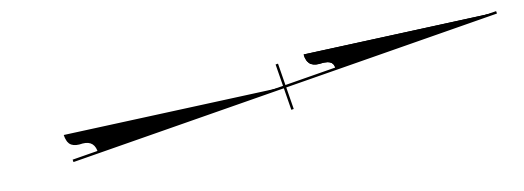


2/7/2020
R-2915E-TMP_PSH62.dgn

APPROVED: DATE: 2/7/2020 SEAL			PHASE V
DOCUMENT NOT CONSIDERED FINAL UNLESS ALL SIGNATURES COMPLETED			

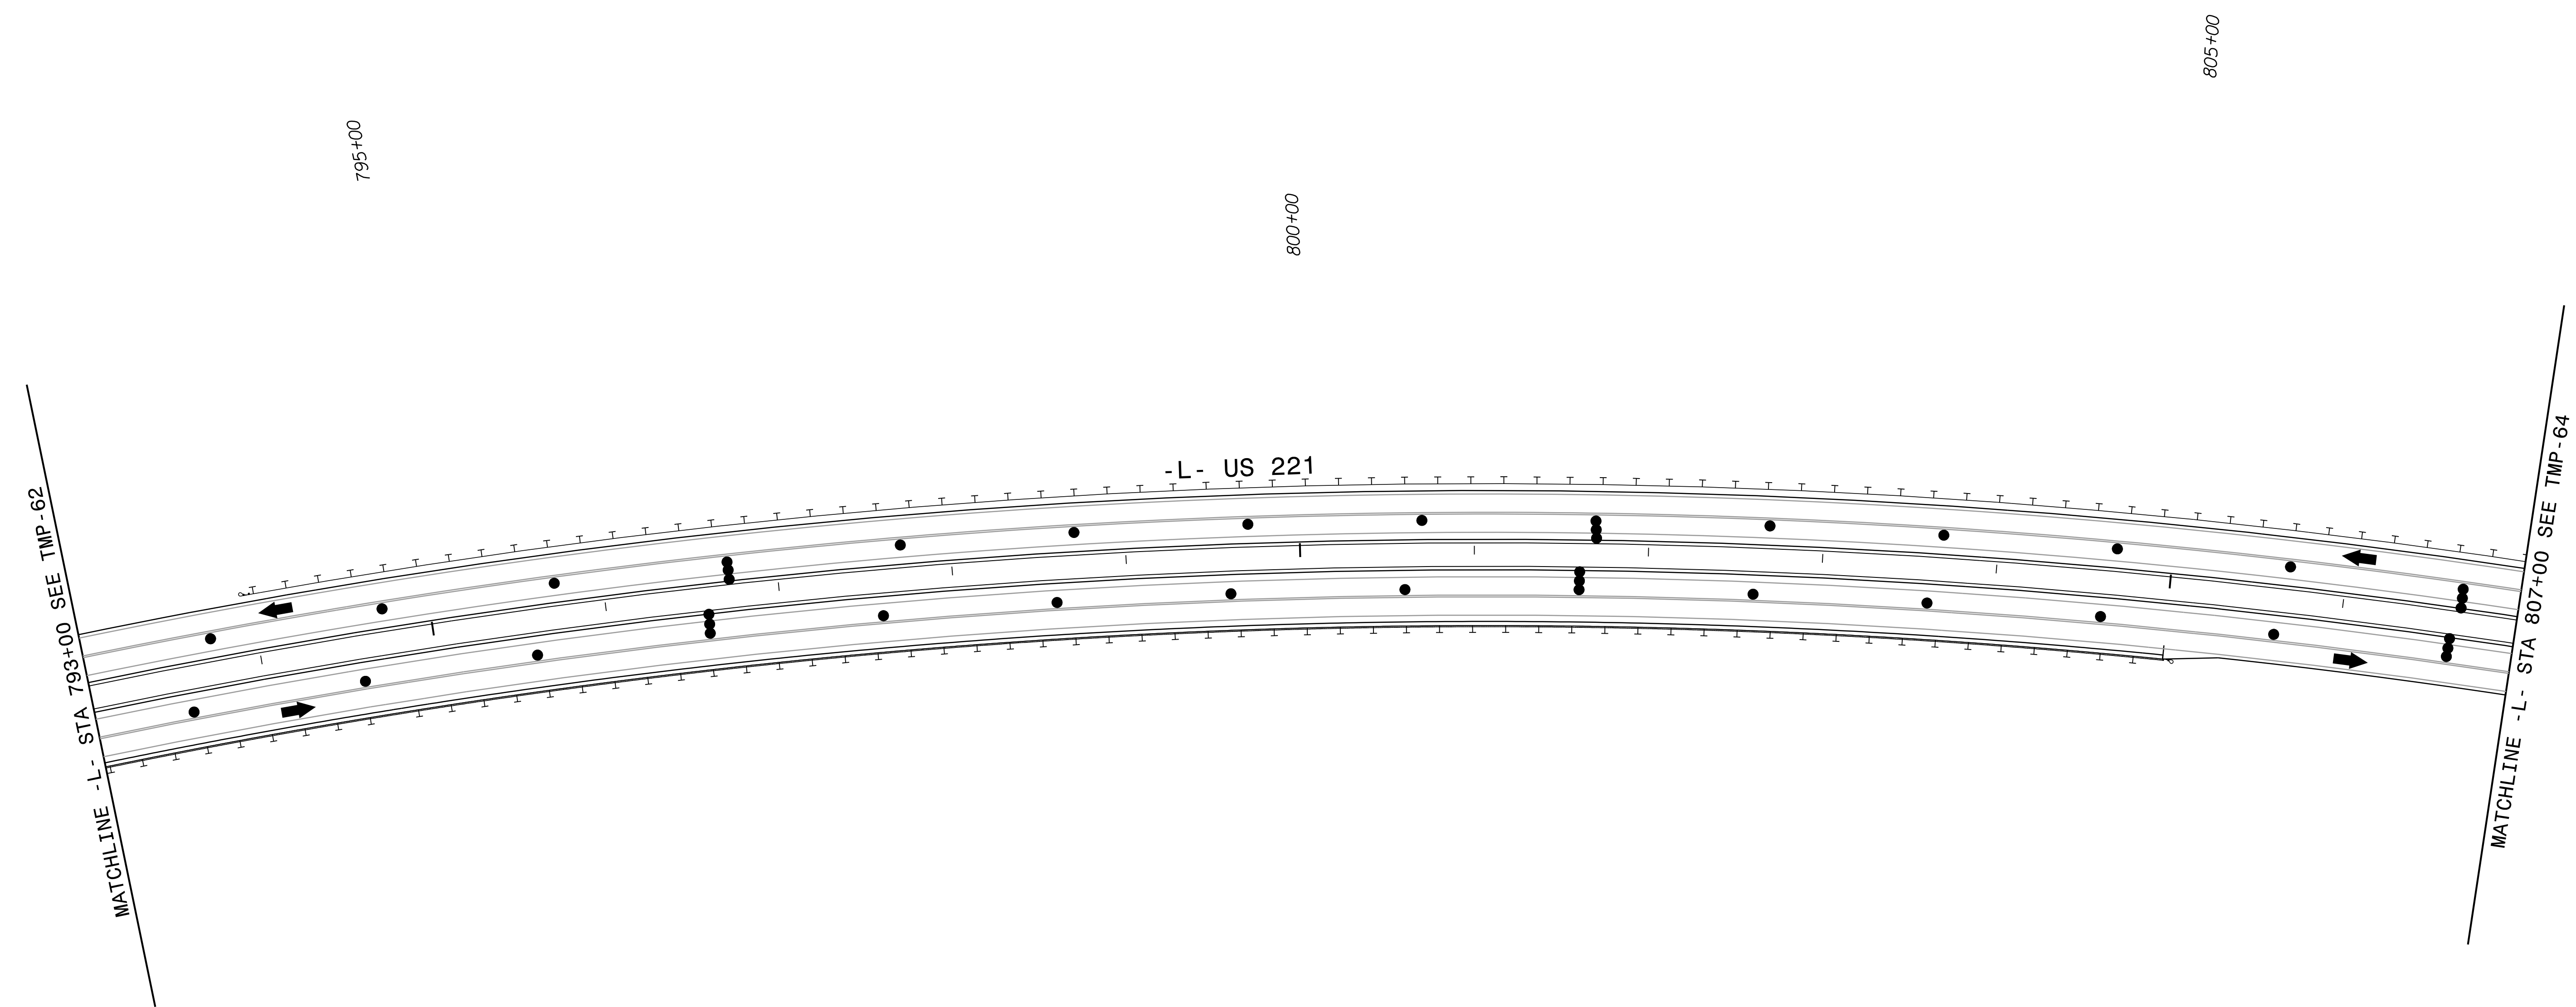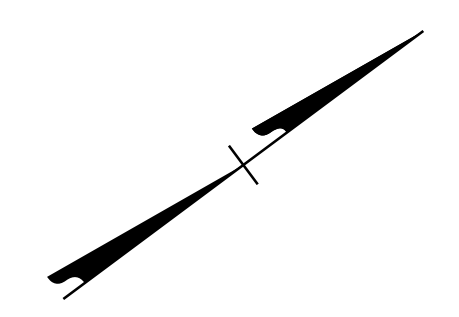
PROJ. REFERENCE NO. R - 2915E	SHEET NO. TMP - 63
 <small>P: (919) 878-9560 8801 Six Forks Road Suite 700 Raleigh, North Carolina 27615-2965 NC License No. F-0112</small> <small>Engineers Construction Managers Planners Scientists www.rkk.com</small> <small>Responsive People Creative Solutions</small>	

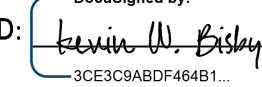

2/7/2020
 R-2915E_TMP_PSH63.dgn

APPROVED:  <small>DocuSigned by: Kevin W. Bisby 3CE3C9ABDF46481</small> DATE: 2/7/2020 SEAL		 PHASE V
DOCUMENT NOT CONSIDERED FINAL UNLESS ALL SIGNATURES COMPLETED		

PROJ. REFERENCE NO.	SHEET NO.
R-2915E	TMP-64
RK&K	
P: (919) 878-9560 8801 Six Forks Road Suite 700 Raleigh, North Carolina 27615-2965 NC License No. F-0112	
Engineers Construction Managers Planners Scientists www.rkk.com	
Responsive People Creative Solutions	

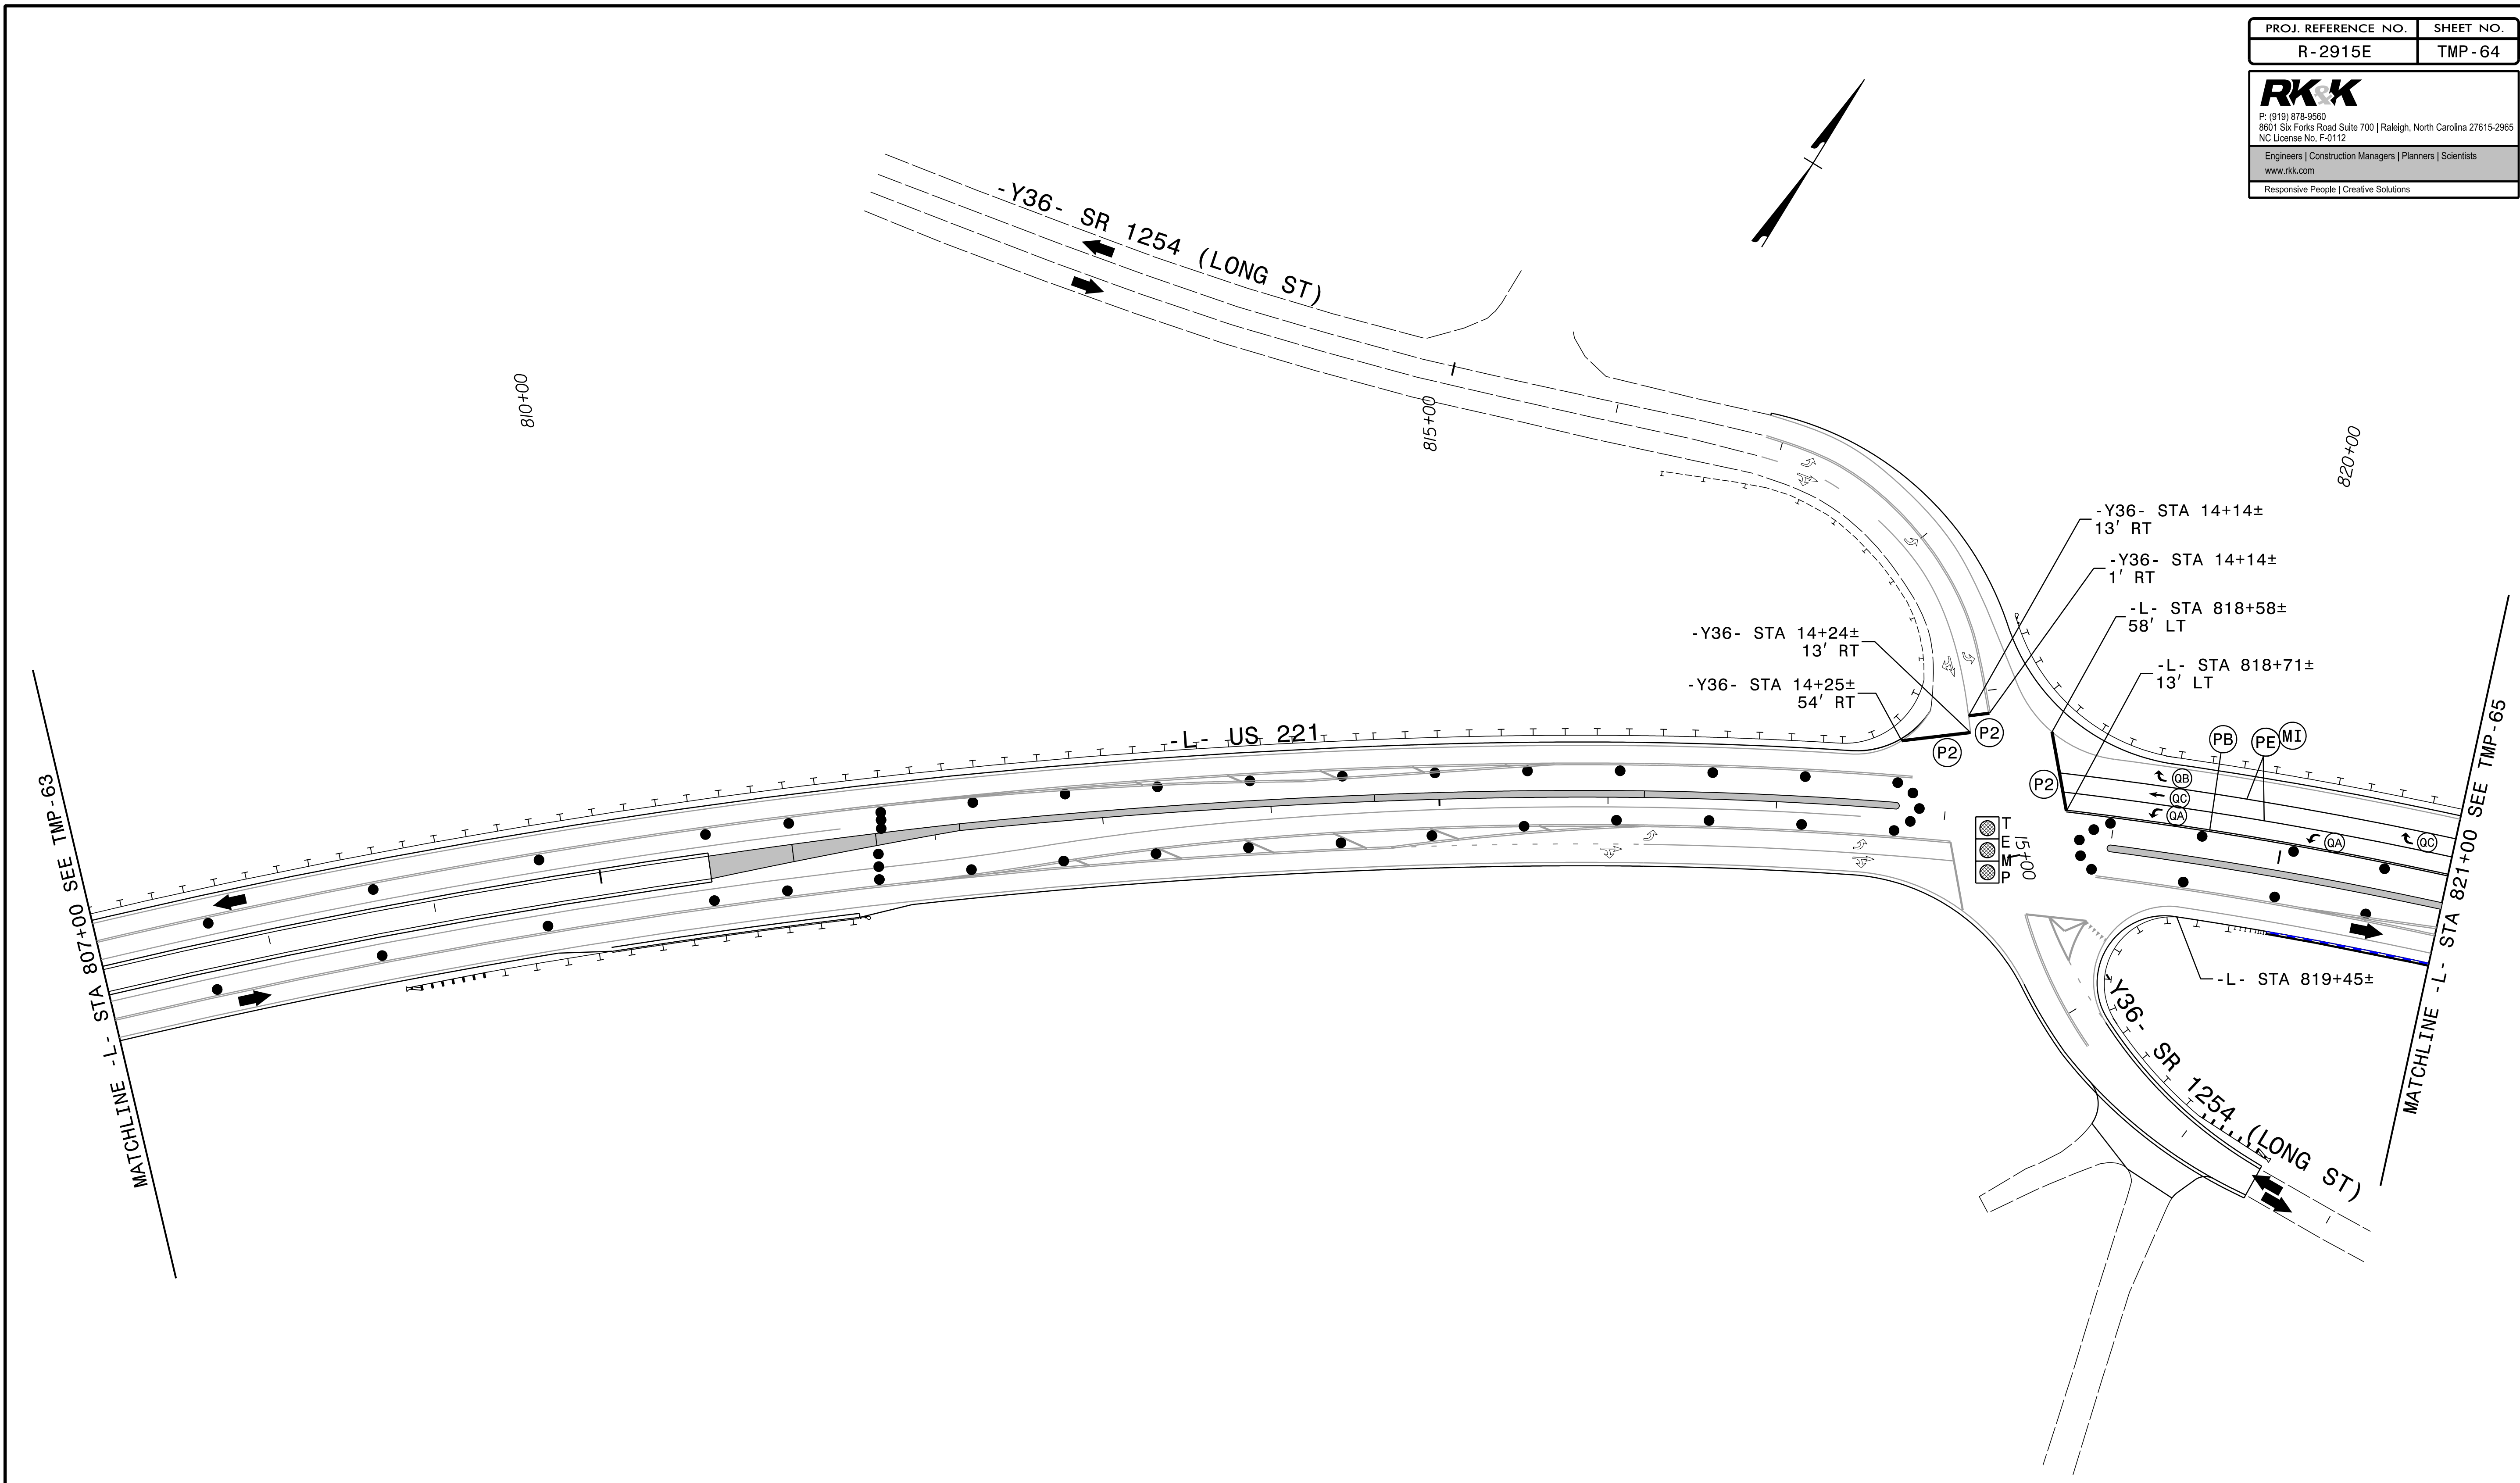


2/7/2020
R-2915E_TMP_PSH64.dgn

APPROVED: *Kevin W. Bisby*
DocuSigned by:
Kevin W. Bisby
3CE3C9ABDF46481...

DATE: 2/7/2020

SEAL

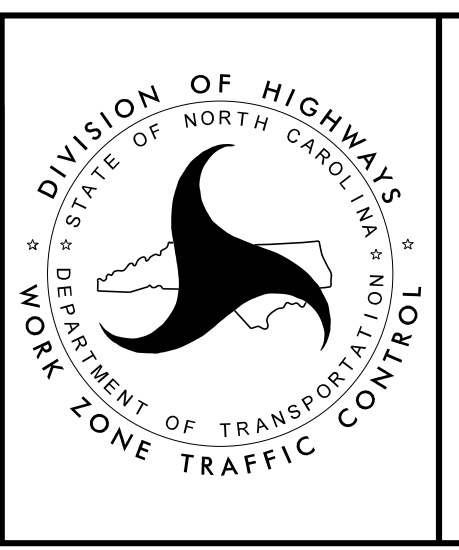


PHASE V

DOCUMENT NOT CONSIDERED FINAL
UNLESS ALL SIGNATURES COMPLETED


PROJ. REFERENCE NO.	SHEET NO.
R-2915E	TMP-65

RK&K
 P: (919) 878-9560
 8801 Six Forks Road Suite 700 | Raleigh, North Carolina 27615-2965
 NC License No. F-0112
 Engineers | Construction Managers | Planners | Scientists
 www.rkk.com
 Responsive People | Creative Solutions

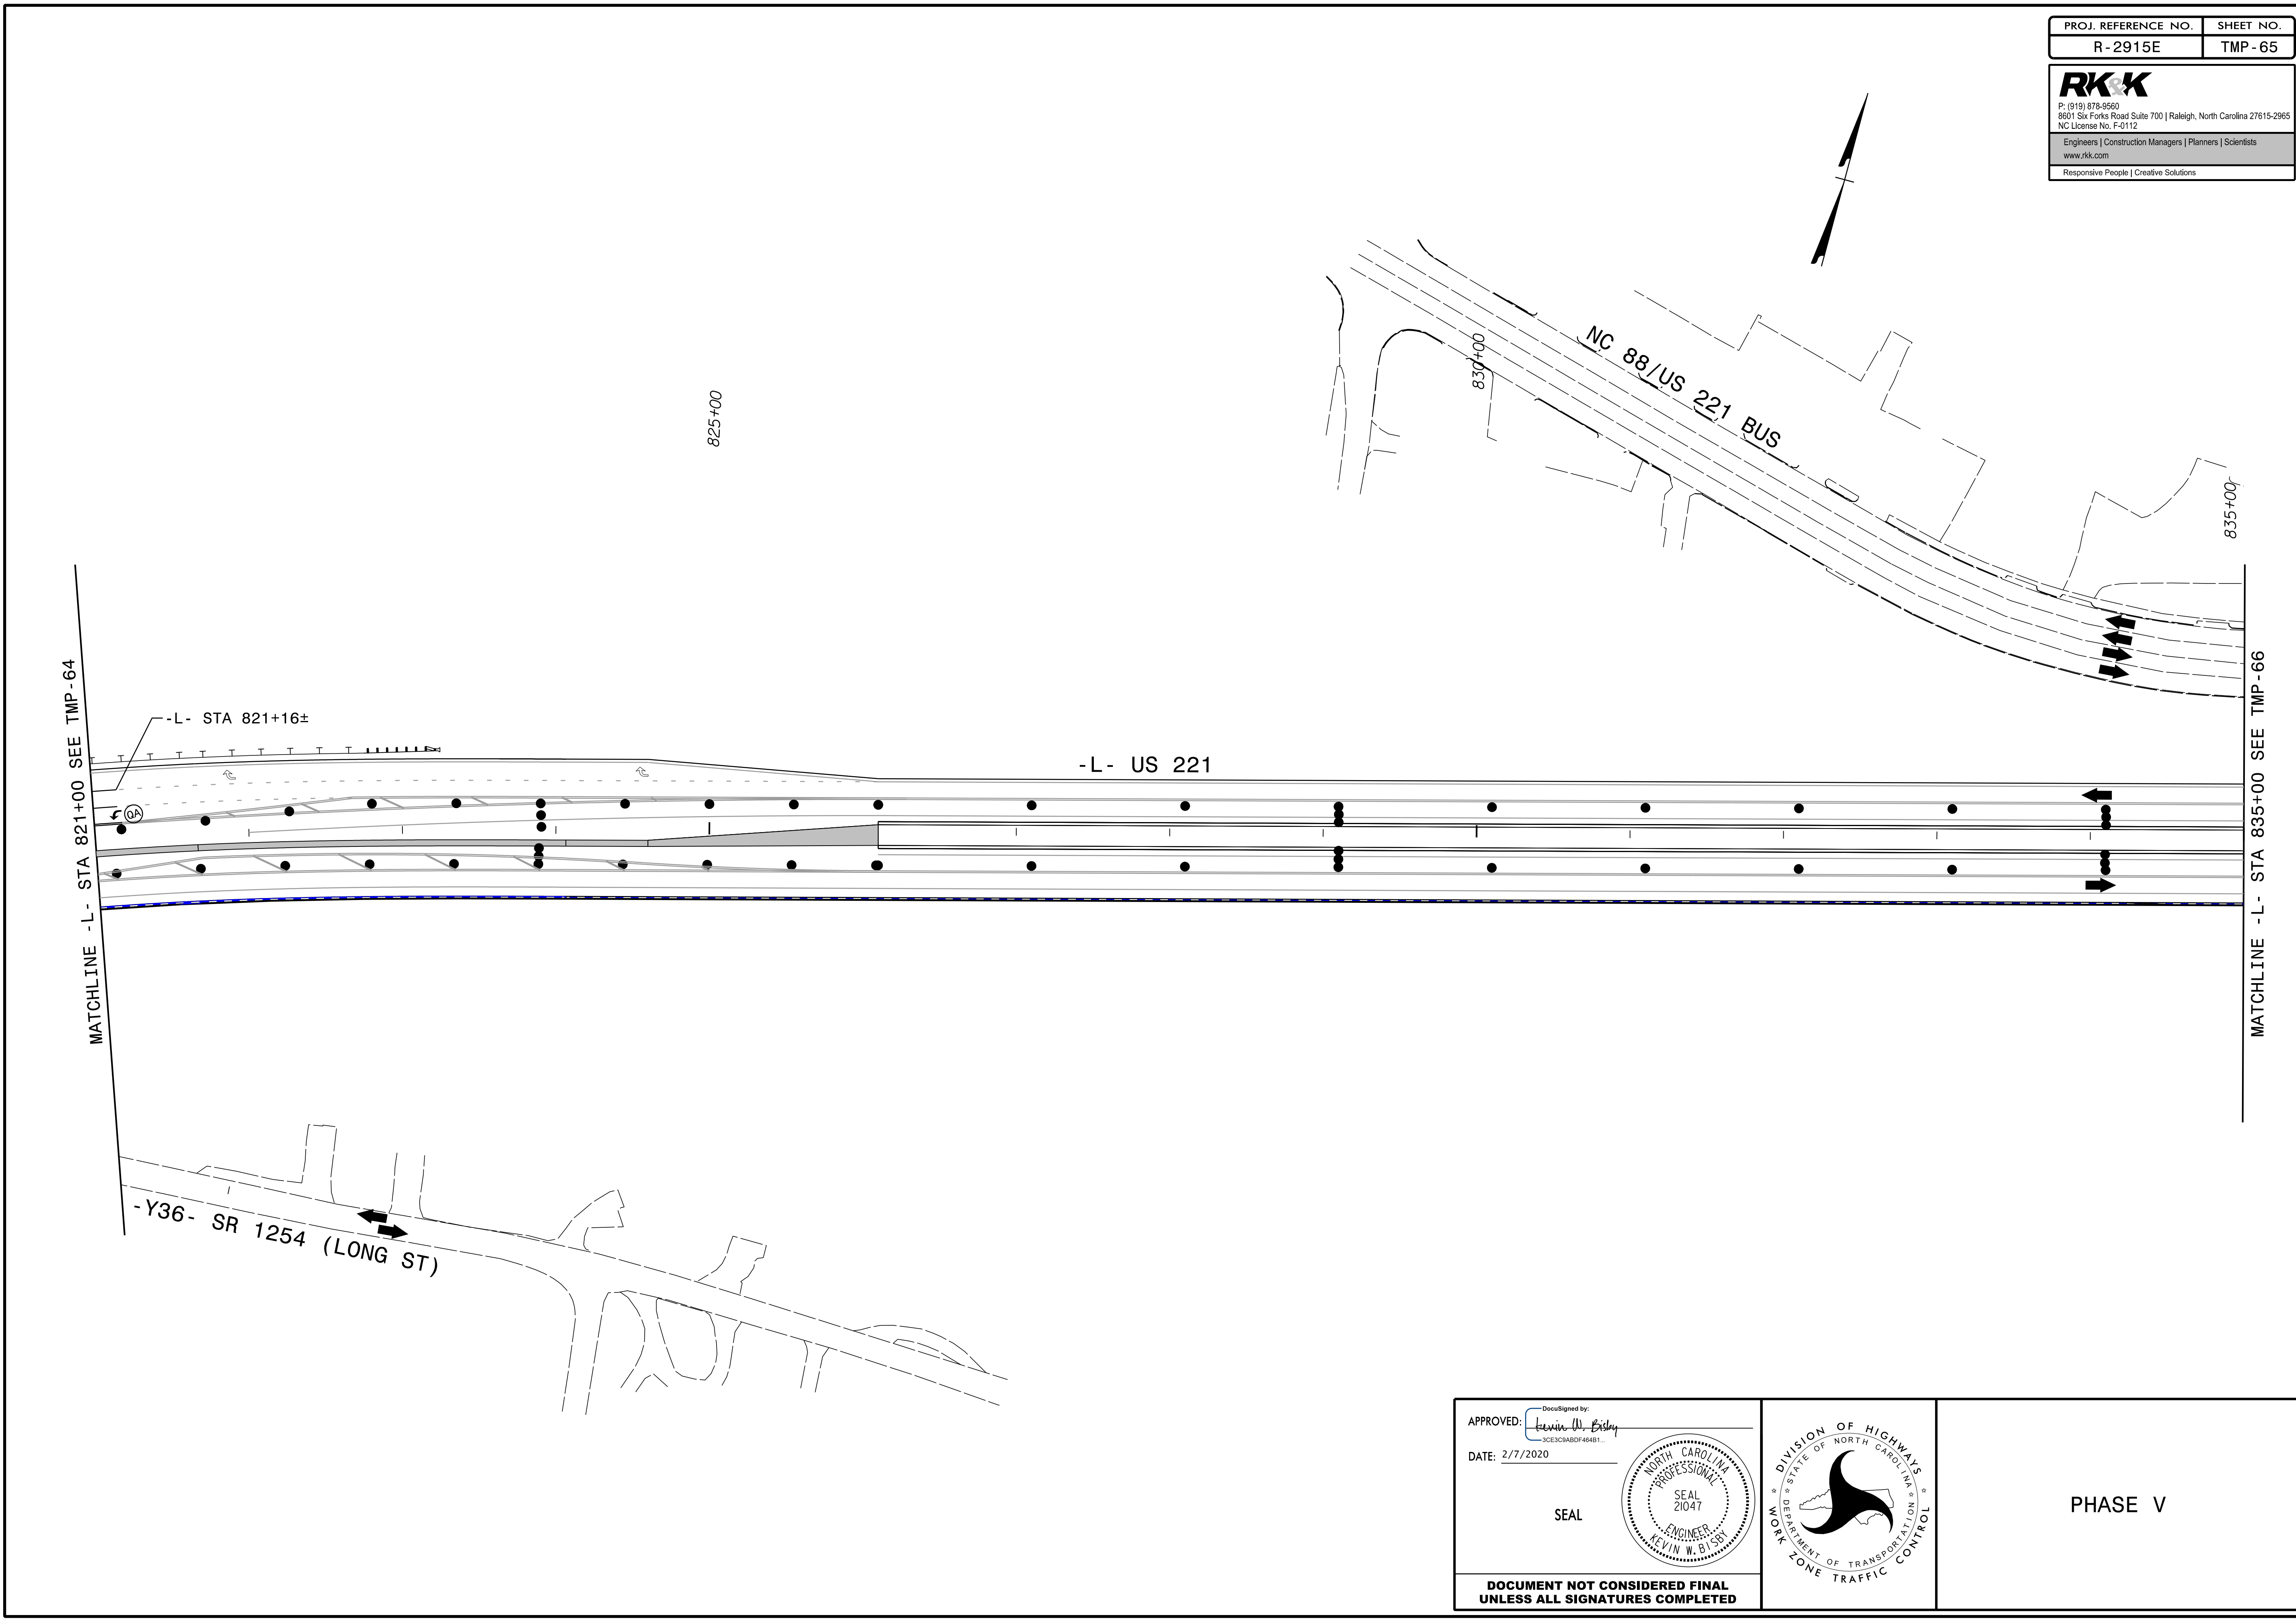

2/7/2020
R-2915E_TMP_PSH65.dgn

APPROVED: *Kevin W. Bisby*
 DATE: 2/7/2020
 SEAL
 NORTH CAROLINA PROFESSIONAL ENGINEER
 SEAL 21047
 KEVIN W. BISBY

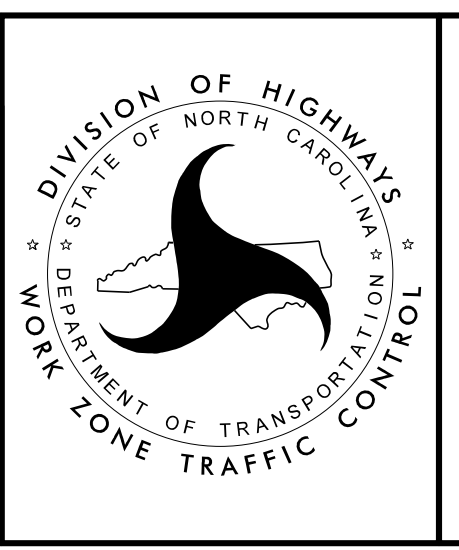


PHASE V

DOCUMENT NOT CONSIDERED FINAL
UNLESS ALL SIGNATURES COMPLETED

PROJ. REFERENCE NO.	SHEET NO.
R - 2915E	TMP - 66

RK&K
 P: (919) 878-9560
 8801 Six Forks Road Suite 700 | Raleigh, North Carolina 27615-2965
 NC License No. F-0112
 Engineers | Construction Managers | Planners | Scientists
 www.rkk.com
 Responsive People | Creative Solutions

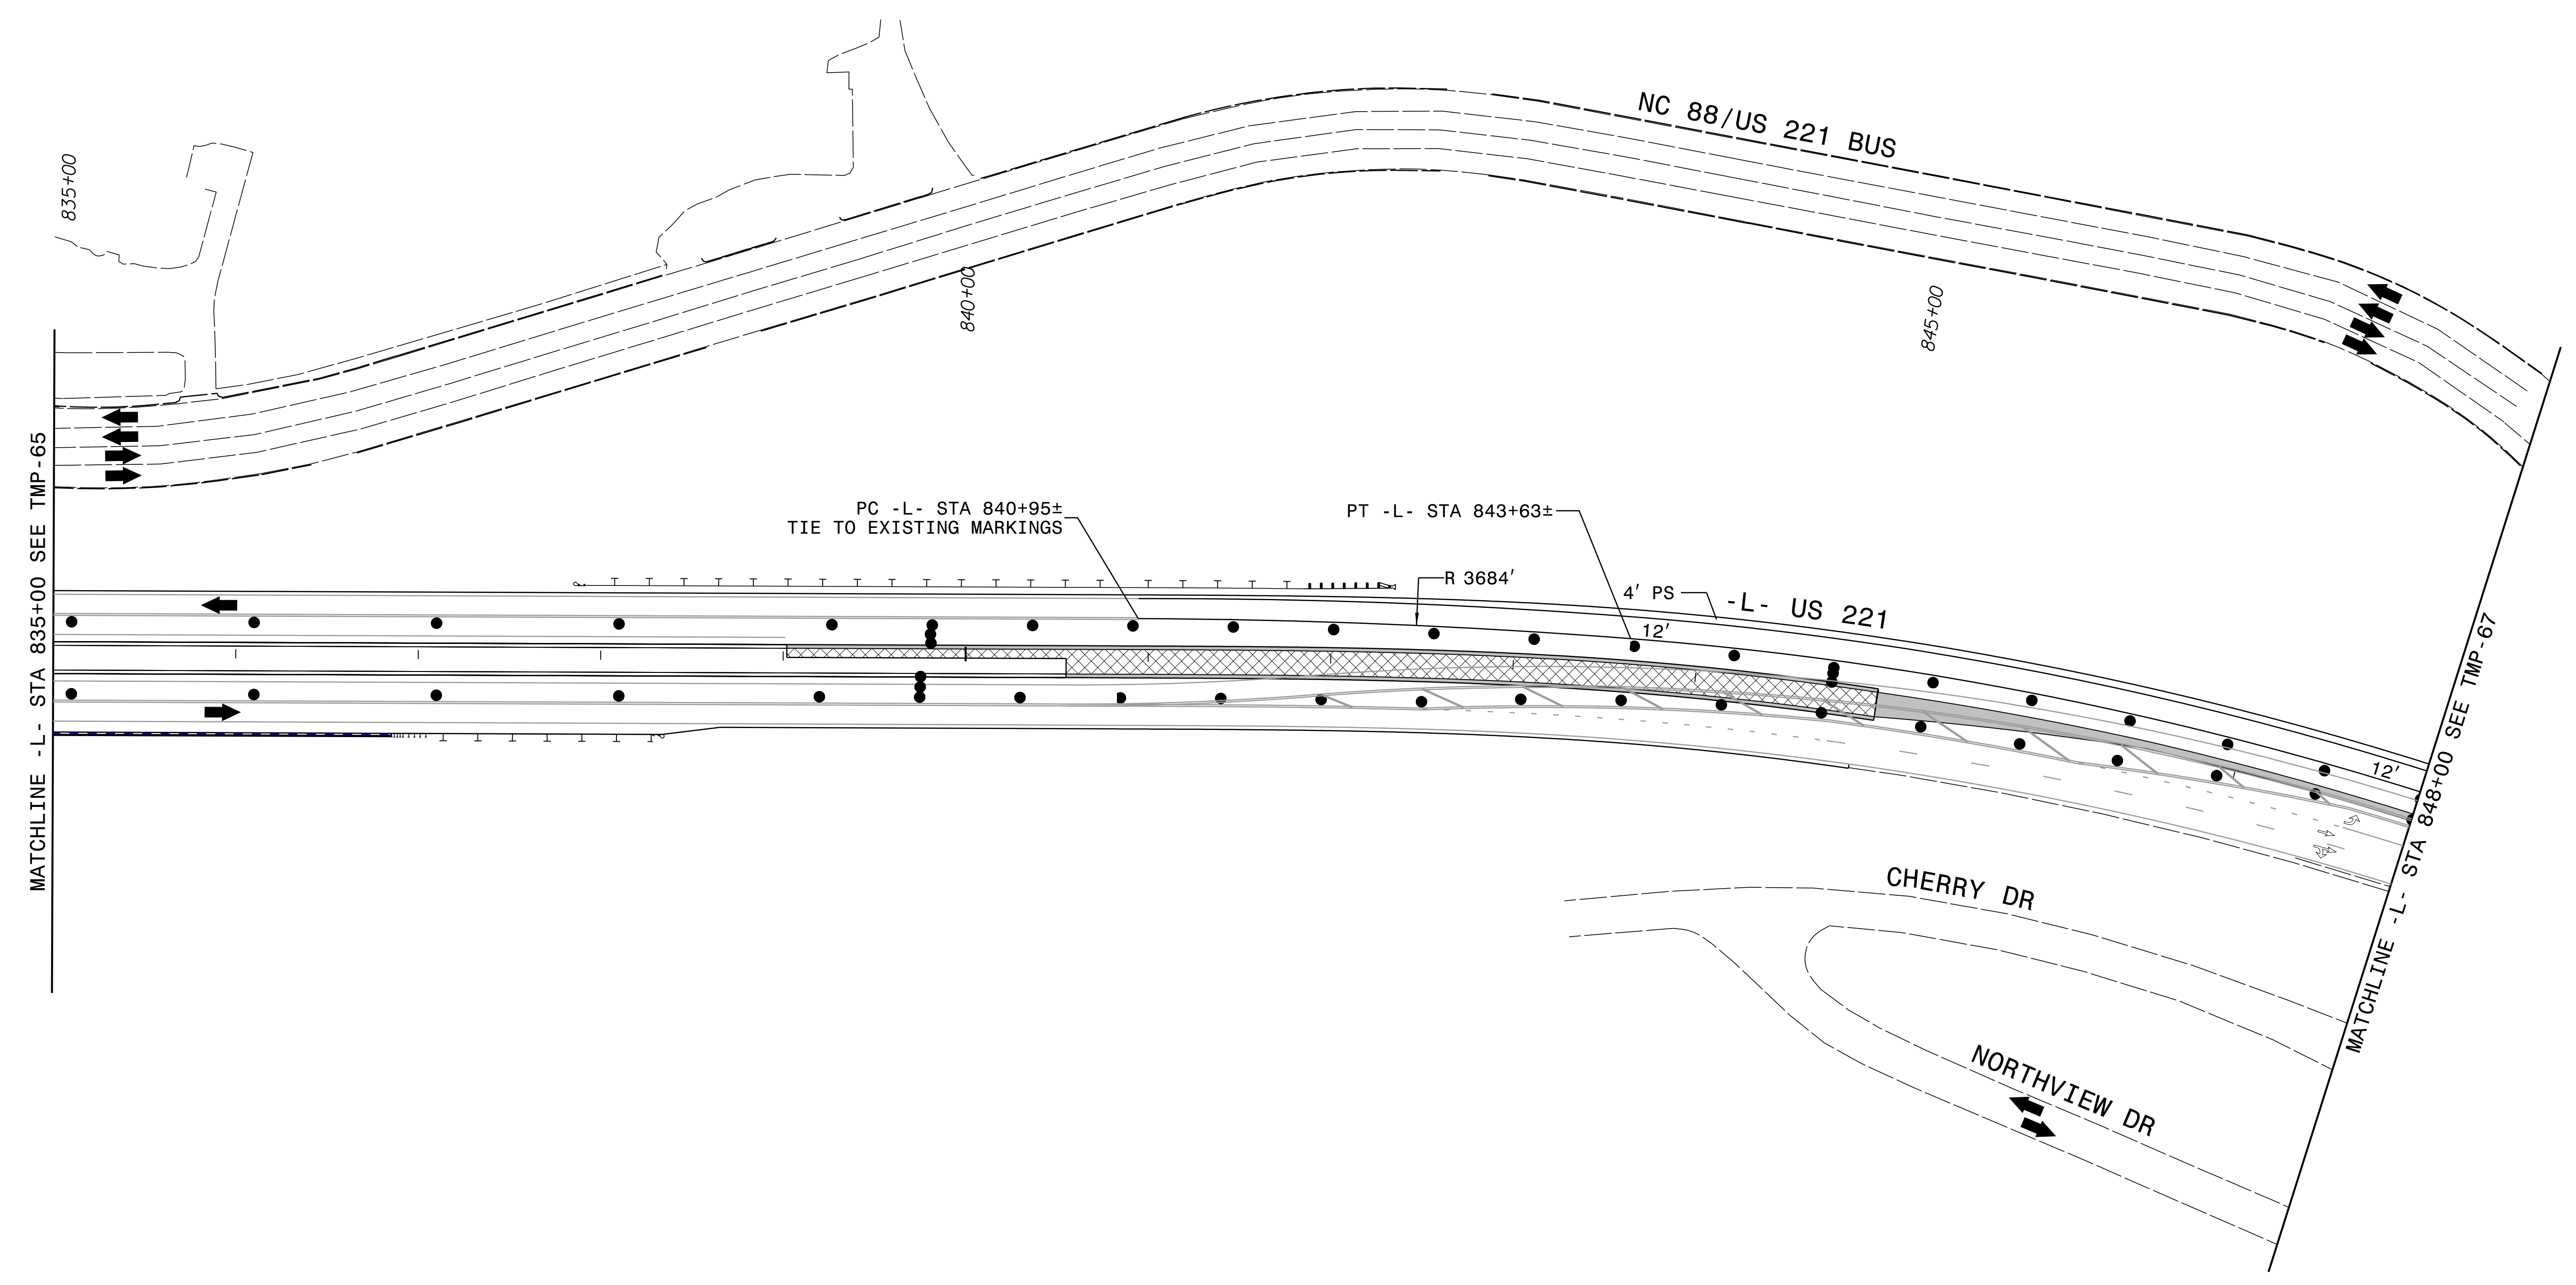


2/7/2020
R-2915E_TMP_PSH66.dgn

APPROVED: *Kevin W. Bisby*
DocuSigned by: Kevin W. Bisby
 3CE3C9ABDF46481

DATE: 2/7/2020



SEAL

NORTH CAROLINA PROFESSIONAL ENGINEER
 SEAL 21047
 KEVIN W. BISBY

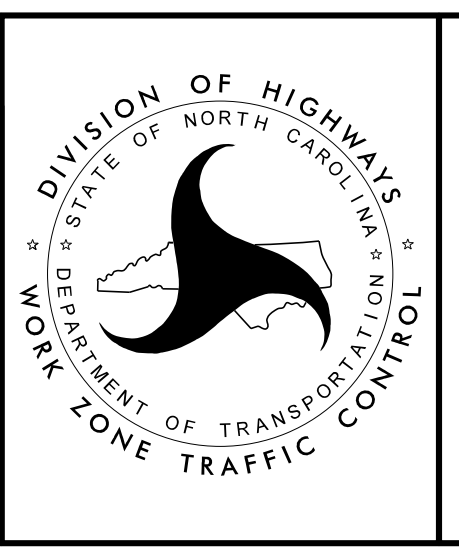

PHASE V

DOCUMENT NOT CONSIDERED FINAL
UNLESS ALL SIGNATURES COMPLETED

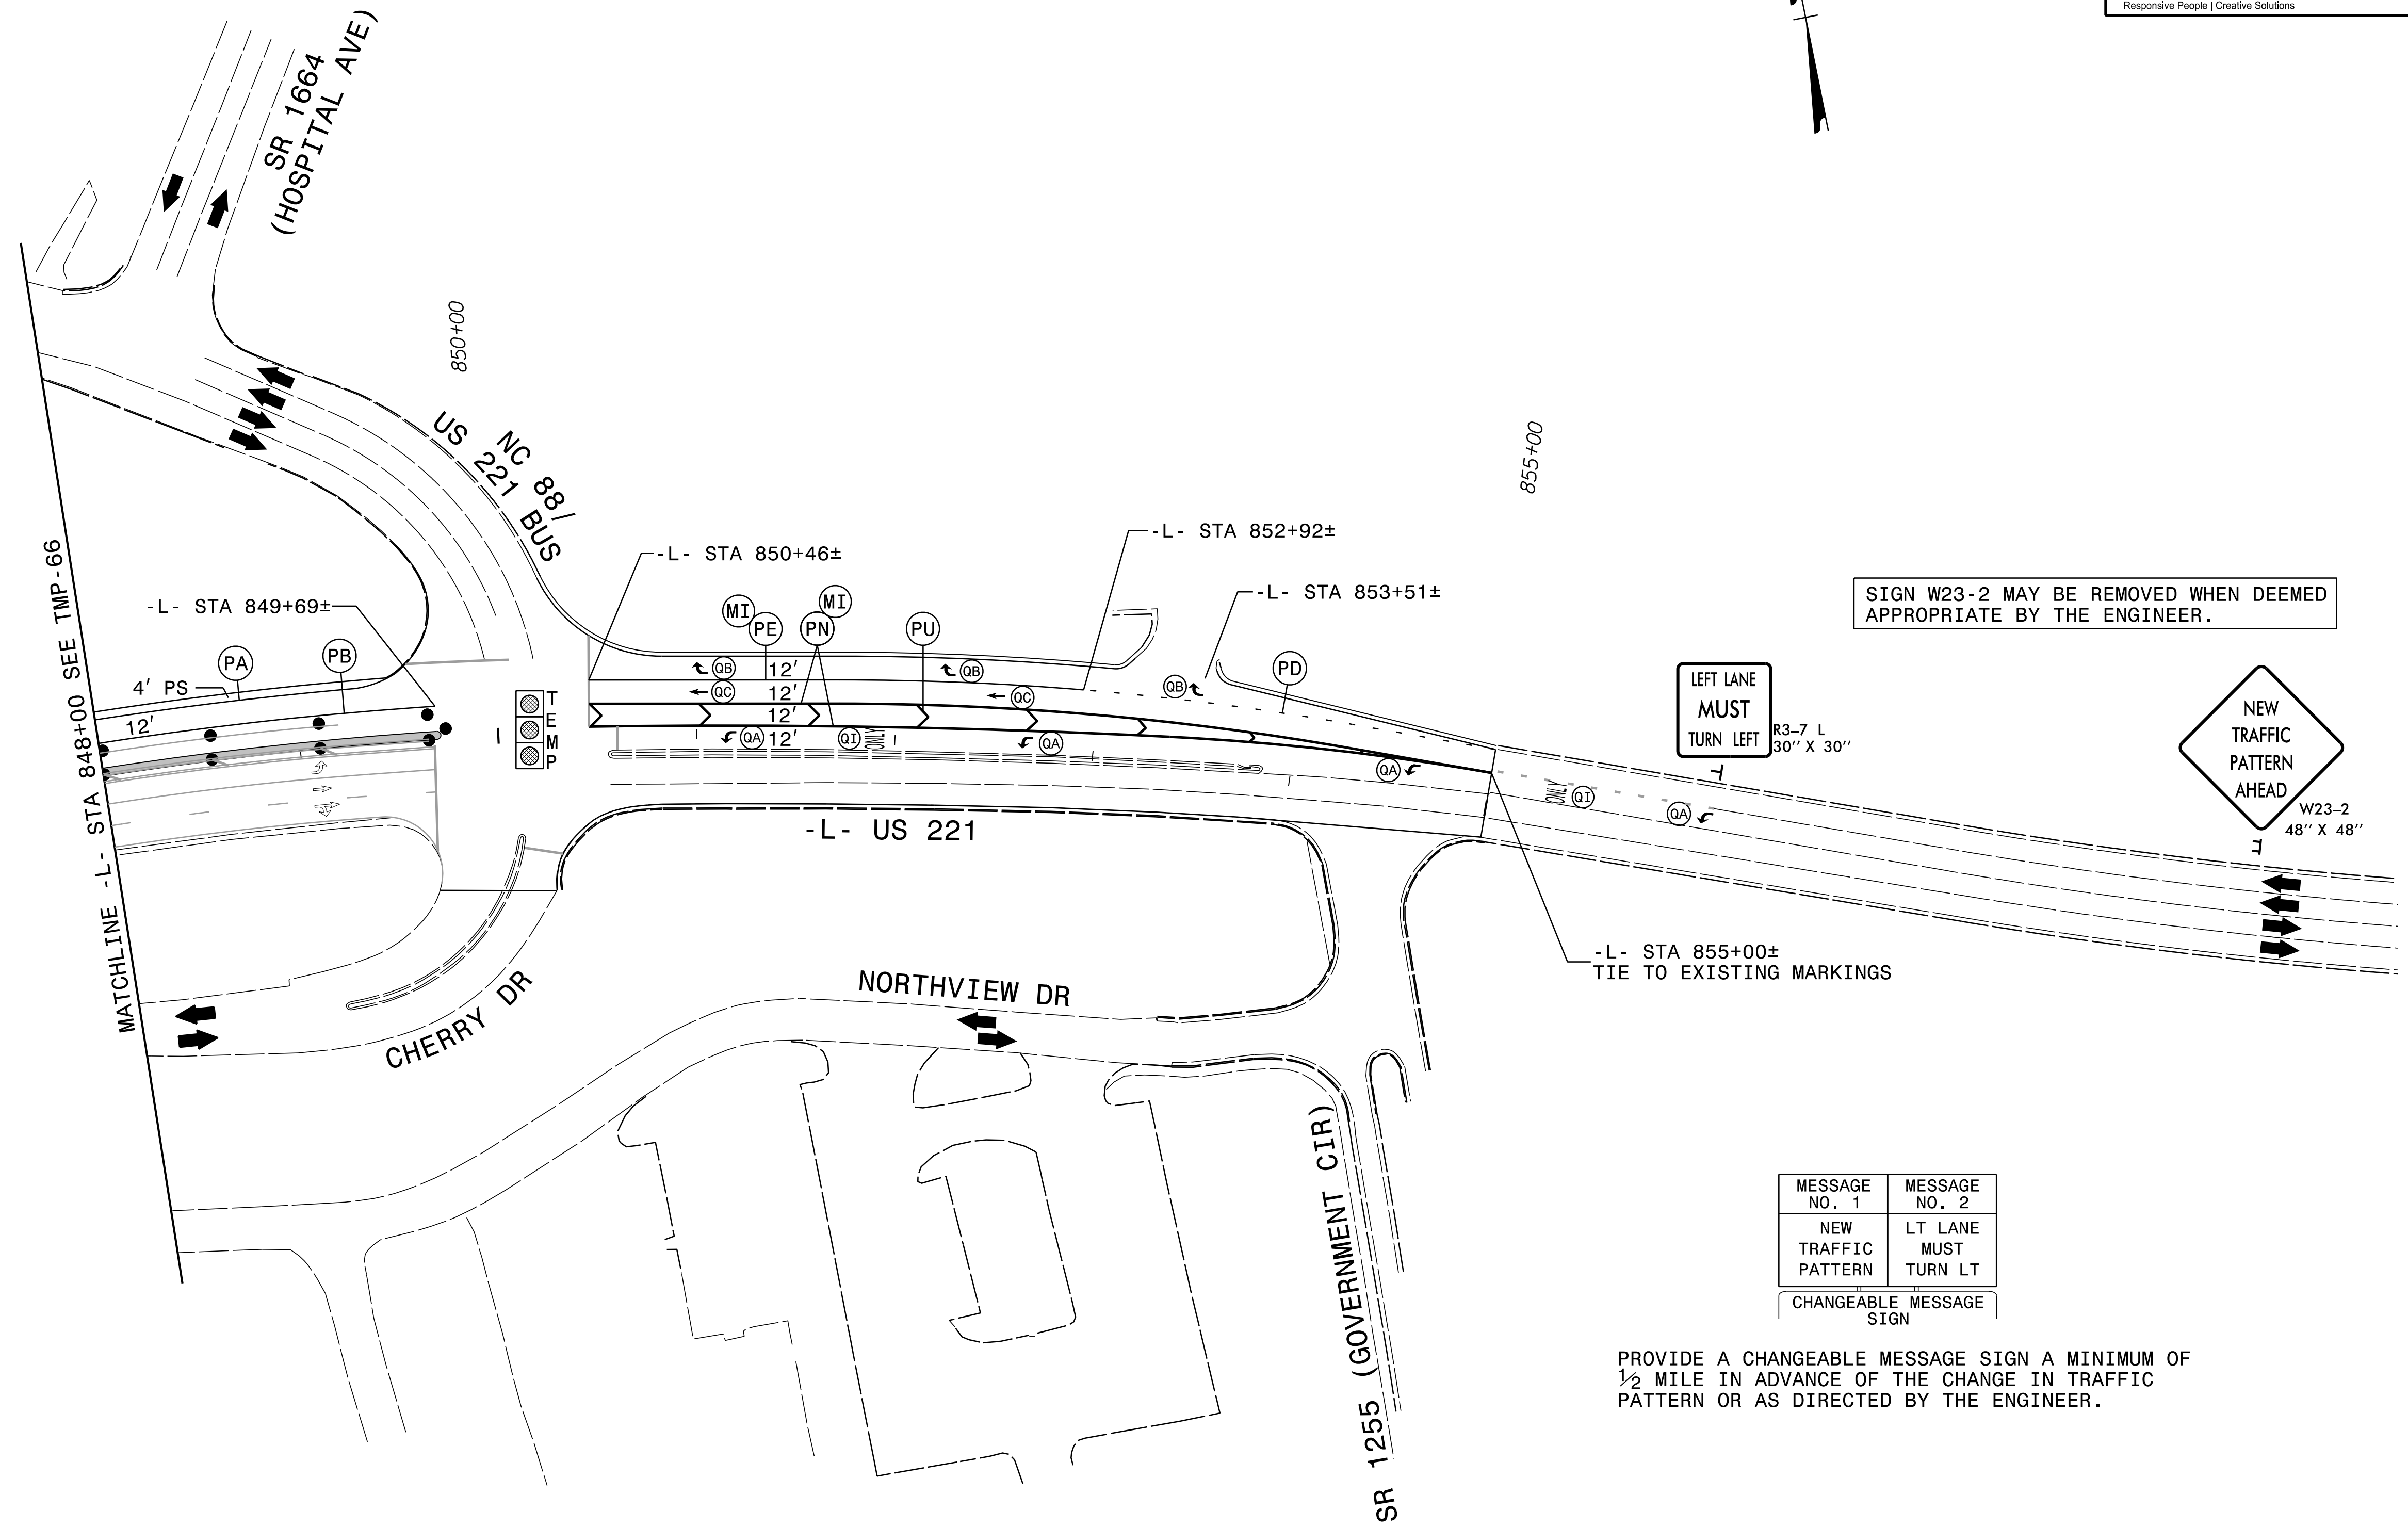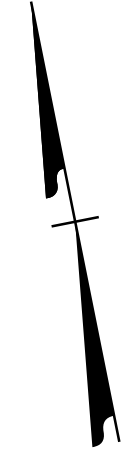

SIGN W23-2 MAY BE REMOVED WHEN DEEMED APPROPRIATE BY THE ENGINEER.

LEFT LANE MUST TURN LEFT
 R3-7 L
 30" X 30"

NEW TRAFFIC PATTERN AHEAD
 W23-2
 48" X 48"

PROVIDE A CHANGEABLE MESSAGE SIGN A MINIMUM OF 1/2 MILE IN ADVANCE OF THE CHANGE IN TRAFFIC PATTERN OR AS DIRECTED BY THE ENGINEER.

2/7/2020 R-2915E-TMP_PSH67.dgn

APPROVED: *Kevin W. Bisby*
 DATE: 2/7/2020

SEAL

PHASE V

DOCUMENT NOT CONSIDERED FINAL UNLESS ALL SIGNATURES COMPLETED